

MTR Corporation Limited

Shatin to Central Link - Tai Wai
and Hung Hom Section:
Archaeological Survey-cum-
Excavation for Former Tai Hom
Village Site Works Contract 1106 -
Diamond Hill Station (DIH):
*Archaeological Survey-cum-
Excavation Report*

February 2017

Reference 0185467

For and on behalf of ERM-Hong Kong, Limited	
Approved by: <u>Frank Wan / Wang Hong</u>	
Signed:	<u> </u>
Position:	<u>Partner / Licence Holder</u>
Date:	<u>28 February 2017</u>



This report has been prepared by ERM-Hong Kong, Limited with all reasonable skill, care and diligence within the terms of the Contract with the client, incorporating our General Terms and Conditions of Business and taking account of the resources devoted to it by agreement with the client.

We disclaim any responsibility to the client and others in respect of any matters outside the scope of the above.

This report is confidential to the client and we accept no responsibility of whatsoever nature to third parties to whom this report, or any part thereof, is made known. Any such party relies on the report at their own risk.

CONTENTS

	SUMMARY	<i>i</i>
	<i>摘要</i>	<i>iii</i>
1	INTRODUCTION	5
1.1	BACKGROUND OF THE PROJECT	5
1.2	EXCAVATION TEAM MEMBERS	6
1.3	LIST OF ABBREVIATIONS	6
1.4	STRUCTURE OF THE REPORT	7
2	DESCRIPTION OF THE EXCAVATION AREA	9
2.1	TOPOGRAPHICAL AND GEOGRAPHICAL BACKGROUND	9
2.2	HISTORICAL BACKGROUND	9
2.3	ARCHAEOLOGICAL BACKGROUND	10
3	OBJECTIVES AND METHODOLOGY	15
3.1	OBJECTIVES AND SCOPE	15
3.2	METHODOLOGY	15
4	FINDINGS OF THE ARCHAEOLOGICAL SURVEY-CUM-EXCAVATION	21
4.1	INTRODUCTION	21
4.2	GENERAL STRATIGRAPHY	21
4.3	MODERN FINDINGS	25
4.4	UNEARTHED ARCHAEOLOGICAL FEATURES	25
4.5	FINDS	38
5	INTERPRETATION AND CULTURAL SIGNIFICANCE ASSESSMENT	50
5.1	INTERPRETATION	50
5.2	CULTURAL SIGNIFICANCE OF THE SITE	51
6	CONCLUSIONS	56
7	BIBLIOGRAPHY	58
	ANNEXES	
ANNEX A1	STAGE 1 TEST PIT RECORD	
ANNEX A2	STAGE 2 GRID RECORD	
ANNEX B1	PHOTOGRAPHS OF MODERN FEATURES	
ANNEX B2	DETAILED RECORDS OF POST HOLES	
ANNEX B3	DETAILED RECORDS OF PITS	
ANNEX B4	DETAILED RECORDS OF WELLS	

<i>ANNEX B5</i>	<i>DETAILED RECORDS OF DITCHES</i>
<i>ANNEX C</i>	<i>OVERALL SECTIONS DRAWINGS OF THE SITE</i>
<i>ANNEX D1</i>	<i>LIST OF GENERAL FINDS</i>
<i>ANNEX D2</i>	<i>PHOTOGRAPHIC RECORDS OF GENERAL FINDS</i>
<i>ANNEX E1</i>	<i>LIST OF SPECIAL FINDS</i>
<i>ANNEX E2</i>	<i>PHOTOGRAPHIC RECORDS OF SPECIAL FINDS</i>

SUMMARY

According to the approved Environmental Impact Assessment (EIA) Report of the Shatin to Central Link – Tai Wai to Hung Hom Section [SCL(TAW-HUH)], the construction of the Shatin to Central Link [SCL] has the potential to impact on the potential archaeological deposits that may survive in the former Tai Hom Village site. An archaeological survey-cum-excavation was therefore recommended. After the approval of the *Archaeological Action Plan* (AAP) for the archaeological survey-cum-excavation by the Director of Environmental Protection in accordance with the Environmental Permit (EP) condition of SCL (TAW-HUH), a Licence to Excavate and Search for Antiquities was obtained under the *Antiquities and Monuments Ordinance*, the archaeological survey-cum-excavation was commenced on 9 May 2013 and completed on 17 September 2013. The archaeological survey-cum-excavation area (the Site) covered an area of approximately 2,244m² and comprised two Stages. Stage 1 archaeological survey was conducted from 9 May 2013 to 25 June 2013 and Stage 2 archaeological excavation was conducted from 29 June 2013 to 17 September 2013.

Five (5) test pits (ATP1, ATP2, ATP4 to ATP6) measured 5m x 5m each and one (1) test pit (ATP3) measured 10m x 10m were conducted in Stage 1 archaeological survey to refine the actual demarcation of the Stage 2 archaeological excavation.

A 10m x 10m grid excavation and zoning system was adopted for the Stage 2 archaeological excavation. Ten (10) standard 10m x 10m grids and twelve (12) irregular shaped grids to suit the site condition were excavated in three Zones (i.e. Zones A to C).

Archaeological findings are dated to two time period (i.e. Song-Yuan Dynasties and the late 19th century to the first half of the 20th century). A total of 146 archaeological features were found, which comprised 21 pits, 3 wells and 35 ditches from the late 19th century to the first half of the 20th century period; and 45 post holes, 36 pits, 1 well and 5 ditches from Song-Yuan Dynasties period.

340.83kg of general finds and 180 items of special finds were unearthed. General finds comprise pottery shards, porcelain shards, tile shards, coins, glass and iron pieces, which pottery shards are the majority in terms of the total number of pieces. Special finds comprise pottery shards, porcelain shards, tile shards, flints, coins, iron pieces and tooth, which porcelain shards are the majority in terms of items. In terms of weight, 45% of general finds are dated to Song-Yuan Dynasties; 35% of general finds are dated to late 19th century to the first half of the 20th century and 20% of general finds are dated to second half of 20th Century. In terms of items, 66% of special finds are dated to Song-Yuan Dynasties; 23% of special finds are dated to 19th century to the first half of the 20th century and 11% of special finds are dated to second half of 20th Century.

The main findings of the archaeological survey-cum-excavation are:

- Strata dated to Song-Yuan Dynasties are thin and highly disturbed by the farming activities and village houses construction of the Tai Hom Village in later periods. Most of the ceramics ⁽¹⁾ unearthed are ordinary household utensils shards and are of poor quality.
- Built features dated to Song-Yuan Dynasties were identified including 45 post holes (D1-D45) and a mud well (W4). The post holes might belong to some temporary built structures with simple structure (i.e. wooden structure without brick wall and tiled rooftop) but the upper part of the post holes have been destroyed by construction of the Tai Hom Village house.
- During the late 19th century to the first half of the 20th century, the Site was used as farmland but had been heavily disturbed in the second half of the 20th Century due to dense village houses construction of the Tai Hom Village.

Based on the findings from this Site, thin strata dated to Song-Yuan Dynasties with archaeological features has been identified throughout the Site, which is not commonly found within the urban setting of Hong Kong. The findings could provide information to supplement history of this period in the urban area of Hong Kong. However, later period developments had highly disturbed the archaeological deposits of Song-Yuan Dynasties. Even though post holes and a mud well were found, the later period development might have destroyed all other built features if existed. As a result, the overall cultural significance of the findings is therefore considered to be of low to medium. The findings also indicated that the Song-Yuan Dynasties strata will likely extend into the two areas marked for “area reserved for tree to be retained” at the north and south of the Site boundary where no excavation works are proposed under this Works Contract. No further archaeological action in these two areas is required under this Works Contract. If excavation works are required in these areas under any other Works Contract in the future, AMO shall be consulted to determine if further archaeological actions in these areas are required.

(1) “Ceramics” is used to collectively describe pottery and porcelain shards in this report.

摘要

根據已審批的沙田至中環綫(沙中綫)(大圍至紅磡段)《環境影響評估報告》，在前大磡村位置可能有潛在的考古遺存存在，有可能會受到沙中綫工程影響，因此報告建議進行考古調查暨發掘工作。在獲得環境保護署署長審批是次根據沙中綫(大圍至紅磡段)環境許可證的條件而準備的考古調查暨發掘的考古行動計劃書及按照古物及古蹟條例獲發挖掘及搜尋古物牌照後，是次考古調查暨發掘工作於2013年5月9日開始並於2013年9月17日完成。發掘面積大約有2,244平方米，分兩個階段進行。第一階段為考古調查，於2013年5月9日至2013年6月25日進行；第二階段為考古發掘，於2013年6月29日至2013年9月17日進行。

第一階段考古調查發掘了5個面積為5米乘5米的探方(ATP1, ATP2, ATP4至ATP6)，及1個10米乘10米的探方(ATP3)。目的是要確定第二階段考古發掘的範圍。

第二階段考古發掘則採用了10米乘10米的探方及分區域的方式進行挖掘。在3個區域(A至C)內，按照現場情況發掘了10個面積為10米乘10米的標準探方及12個形狀不一的探方。

是次考古發現的遺跡遺物分屬兩個時期：宋元時期及19世紀末至20世紀上半葉。在整個發掘過程中總共出土了146個考古遺跡，當中屬19世紀末至20世紀上半葉的遺跡包括21個灰坑、3口井及35條溝；宋元時期的遺跡包括45個柱洞、36個灰坑、1口井及5條溝。

一共出土了340.83公斤一般文物及180項重要文物。一般文物包括陶器碎片、瓷器碎片、瓦碎片、錢幣、玻璃及鐵塊，其中陶器碎片按總片數來算佔大多數。重要文物包括陶器碎片、瓷器碎片、瓦碎片、燧石、錢幣、鐵塊及牙齒等，其中瓷器碎片按項數來算佔大多數。按總重量來算，45%的一般文物屬宋元時期；35%的一般文物屬19世紀末至20世紀上半葉；20%的一般文物屬20世紀下半葉。以重要文物的總項數來算，66%屬宋元時期；23%屬19世紀末至20世紀上半葉；11%的重要文物屬20世紀下半葉。

是次考古調查暨發掘的主要結果如下：

- 宋元時期的地層較薄及已被後期大磡村的農耕活動及建屋活動所擾亂，大部份出土的陶瓷只屬普通家用器皿碎片，且質量為低。
- 發掘地點發現有宋元時期的建築遺跡，即柱洞(D1-D45)及土井(W4)。柱洞可能屬於一些結構簡單的臨時建築(即木結構但沒有使用磚牆或瓦頂)，柱洞的頂部已被大磡村的建屋活動所破壞。
- 發掘地點於19世紀末至20世紀上半葉是農田，但到20世紀下半葉，該處因大磡村密集式的建屋活動而受到嚴重破壞。

在整個考古發掘範圍內均發現較薄的宋元時期的文化層及其考古遺跡，這在香港的市區內不常有，發掘所得的資料補充了宋元時期香港市區的歷史。但是，後期的發展嚴重擾亂了宋元時期的遺跡及遺物。雖然發掘過程中出土了柱洞及土井，但其他可能存在的建築遺跡應已全被後期的發展所破壞，因此本次發現的整體重要性為低至中。另外，宋元時期的地層亦預計會延伸至發掘範圍北面

及南面的兩個「樹木保留區」。有關工程不會在這兩個區域進行挖掘工作。在本工程合約下，這兩個區域亦無考古工作要跟進。日後如有工程合約須在這兩個區域展開挖掘工作，應先與古物古蹟辦事處商議及決定是否需要在這兩個區域進行考古工作。

BACKGROUND OF THE PROJECT

The Shatin to Central Link – Tai Wai to Hung Hom Section (hereafter referred to as SCL (TAW-HUH)) (the Project) is an approximately 11 km long extension of the Ma On Shan Line and connects the West Rail Line at Hung Hom forming a strategic east-west rail corridor. It is a Designated Project under the *Environmental Impact Assessment Ordinance* (Cap. 499) (EIAO).

The Environmental Impact Assessment (EIA) Report of the SCL (TAW-HUH) (Register No. AEIAR-167/2012) and the EIA Report of SCL (HHS) (Register No. AEIAR-164/2012), were approved by the Environmental Protection Department (EPD) under the EIAO in February 2012. An Environmental Permit (EP-438/2012) was issued in March 2012, which was subsequently varied. The current EP (EP-438/2012/K) was issued in October 2016.

As the Project will have potential impact on the potential archaeological deposits that may survive in the former Tai Hom Village site identified in the approved EIA reports (Registered Nos. AEIAR-167/2012 and AEIAR-164/2012), archaeological survey-cum-excavation has been recommended in the approved EIA reports.

The construction of the Project has been divided into a series of Civil Construction Works Contracts and Contract 1106 covers the construction of the Diamond Hill Station (DIH). This Construction Works Contract was awarded to Leader JV (LJV) in December 2012. The archaeological survey-cum-excavation at the former Tai Hom Village site is covered under this Civil Construction Works Contract. ERM-Hong Kong, Limited (ERM) has been commissioned by the LJV to conduct the archaeological survey-cum-excavation.

In accordance with Part C, Section 2.16 of the EP, an *Archaeological Action Plan* (AAP) was prepared and submitted to the Director of Environmental Protection (DEP) in March 2013. Before submission to the DEP, the AAP was certified by the Environmental Team (ET) Leader and verified by the Independent Environmental Checker (IEC) as conforming to the recommendations of the approved SCL (TAW-HUH) EIA Report. The AAP was approved by the DEP. A Licence to Excavate and Search for Antiquities under the *Antiquities and Monuments Ordinance* was applied and then granted to Mr Wang Hong on 19 April 2013 before the commencement of the archaeological survey-cum-excavation.

In accordance with the approved AAP, the archaeological survey-cum-excavation was divided into two stages. Stage 1 was an archaeological survey to refine the actual demarcation of the excavation areas. Stage 2 was an archaeological excavation to salvage the impacted archaeological materials in the former Tai Hom Village site prior to the commencement of the construction of the DIH.

This *Archaeological Survey-cum-Excavation Report* (ASE Report) is prepared to present the findings of the archaeological survey-cum-excavation.

1.2 EXCAVATION TEAM MEMBERS

The key team members participated in the archaeological survey-cum-excavation include:

Mr Wang Hong	Licensed Archaeologist
Ms Peggy Wong	Project Manager/ Experienced Archaeologist
Ms Kitty Liu	Project Coordinator/Field Assistant
Mr Raymond Ng	Experienced Archaeologist/ Ceramic Expert
Dr Guo Lixin	Experienced Archaeologist
Dr Liu Wei	Ceramic Expert

In addition to the above team members, the following field assistants were employed to support the team including: Mr Jacko Pang, Mr Keason Tang, Ms Clara Ma, Mr Dave Leung and Mr William Sin; up to 25 and 50 field workers were employed for the archaeological survey and excavation, respectively. Field recording and processing of field records were led by Mr Wang Hong, who was supported by Ms Kitty Liu, Mr Jacko Pang, Mr William Sin, Mr Keason Tang, Ms Clara Ma, Mr Dave Leung, Ms Peggy Wong and Mr Raymond Ng. Maps and drawings were produced by Ms Kitty Liu, Ms Clara Ma, Mr William Sin, Mr Nicky Chan, Mr Alan Chan as well as ERM's in-house GIS and graphics team. Finds processing were conducted by Ms Peggy Wong, Mr Raymond Ng, Ms Kitty Liu, Mr Jacko Pang, Ms Clara Ma, Mr Dave Leung and Ms So Shuk Wai. Photography of finds, archaeological features and test pits were taken by Mr Jacko Pang, Mr Keason Tang, Ms Clara Ma, Mr Dave Leung and Mr William Sin.

Co-authors of this *ASE Report* include: Ms Kitty Liu, Ms Peggy Wong and Mr Raymond Ng and the Report is reviewed by Mr Wang Hong.

1.3 LIST OF ABBREVIATIONS

AAP	Archaeological Action Plan
AD	<i>anno domini</i> ("in the year of the Lord")
AMO	Antiquities and Monuments Office
ASE	Archaeological Survey-cum-Excavation
ATP	Archaeological Survey Test Pit
bgl	below the existing ground level
BC	Before Christ
CAR	Central Archaeological Repository
D	Post hole
DEP	Director of Environmental Protection

DIH	Diamond Hill Station
E	East
EIA	Environmental Impact Assessment
EIAO	Environmental Impact Assessment Ordinance (Cap. 499)
EP	Environmental Permit
ERM	ERM-Hong Kong, Limited
ET	Environmental Team
G	Ditch feature
GF	General Finds
H	Pit feature
He	Height
HKSAR	Hong Kong Special Administrative Region
IEC	Independent Environmental Checker
JPEG	Joint Photographic Experts Group
L	Layer
LJV	Leader Joint Venture
mPD	metres above Principle Datum
MTR	Mass Transit Railway Corporation
N	North
S	South
SCL (TAW-HUH)	Shatin to Central Link - Tai Wai to Hung Hom Section
SF	Special Finds
Site	Archaeological survey-cum-excavation area
W	Well

1.4 **STRUCTURE OF THE REPORT**

Following this introductory section, the remainder of this *ASE Report* comprises the following sections:

- Section 2* provides a brief description of the archaeological survey-cum-excavation area, including information on geology, topography and history as well as the archaeological background of the area;
- Section 3* describes the objectives and methodology for the archaeological survey-cum-excavation;
- Section 4* presents the findings of the archaeological survey-cum-excavation;
- Section 5* presents the interpretations;
- Section 6* presents the conclusions;
- Section 7* presents the bibliography.

The following annexes are also included:

- Annex A1* presents the Stage 1 Archaeological Survey Test Pit Record;
- Annex A2* presents the Stage 2 Archaeological Excavation Grid Record;

- Annex B1* presents the photos of modern features;
- Annex B2* presents the detailed records of post holes;
- Annex B3* presents the detailed records of pits;
- Annex B4* presents the detailed records of wells;
- Annex B5* presents the detailed records of ditches;
- Annex C* presents overall sections drawings of the site;
- Annex D1* presents the list of general finds unearthed from each archaeological feature and each layer of each test pit/ grid;
- Annex D2* presents the photographic records of general finds unearthed from each archaeological feature and each layer of each test pit/ grid;
- Annex E1* presents the list of special finds unearthed from each archaeological feature and each layer of each test pit/ grid; and
- Annex E2* presents the photographic records of special finds unearthed from each archaeological feature and each layer of each test pit/ grid.

2.1

TOPOGRAPHICAL AND GEOGRAPHICAL BACKGROUND

The former Tai Hom Village site is approximately 7 hectares and located between Lung Cheung Road and Choi Hung Road. It is situated at the southerly margin of low granite hills where the marsh land along the coastline was originally located. *Figure 2.3* showing the original landscape of the former Tai Hom Village site. The existing ground level of the western half of the site is about +6 to +8 mPD and that of the eastern part of the site is about +8 to +14mPD.

The geology of the former Tai Hom Village site consists of Quaternary alluvium and colluvium (see *Figure 2.1*)⁽¹⁾. It is also noted that a low hill (+14mPD) composed of deeply weathered granite occupied the center and the eastern half of the site where the Project Area is located⁽²⁾. Part of this granite hill has been removed to the south during the construction of the highways in the vicinity.

2.2

HISTORICAL BACKGROUND

Before the alteration of the topology of the former Tai Hom Village site in the recent decades, the Tai Hom Village was situated on the northern edge of an area of low-quality rice-land about 1-2km northeast of Kowloon City. The village was located at the fertile, flat lands of the Kowloon plain sloped upwards towards Temple Hill. Yet the area was rather rocky and therefore unattractive to subsistence rice-farmers.

The history of Kowloon can be traced back during the reign of the ancient Kingdom of *Nanyue* (南越國) (about 203B.C. to 111B.C.) in the area. Salt Monopoly was believed to be instituted in the Kowloon peninsula area during the time. It is believed that the Lei Cheng Uk Tomb in Sham Shui Po of Kowloon built during the Eastern Han (東漢) Dynasty (A.D.25 to A.D.220) is the tomb of a high official of the Salt Monopoly⁽³⁾.

The villages of the Kowloon plain were found over 800 years ago; however, Tai Hom Village has a rather short history. The village was first recorded in 1866⁽⁴⁾. Although it was not recorded in the Gazetteer of *Xin'an* County in 1819⁽⁵⁾, according to the genealogical record, Tai Hom Village was found in the late 18th century by the Chu (朱) clan. It is recorded in the genealogy of the clan that the founder of the village was Chu Yan Fung (朱仁鳳), the eighth


(1) Geotechnical Engineering Office (2012). *Hong Kong Geological Survey Hong Kong & Kowloon Solid and Superficial Geology (Sheet 11, Series HGM20, Scale 1:20000, Edition II)*.

(2) Archaeo-Environments Ltd. (2002), *Archaeological Survey at Tai Hom Tsuen*, p.24. (unpublished report, AMO, Ref. No. KL9)

(3) Archaeo-Environments Ltd. (2002), *Archaeological Survey at Tai Hom Tsuen*, p.6. (unpublished report, AMO, Ref. No. KL9)

(4) Volonteri, Simeon (1866), *Map of San-On District* (Kwangtung Province)

(5) 王崇熙 (1819) , 《嘉慶新安縣志》, 卷二。載於張一兵(主編), 《深圳舊志三種》。深圳市: 海天出版社。

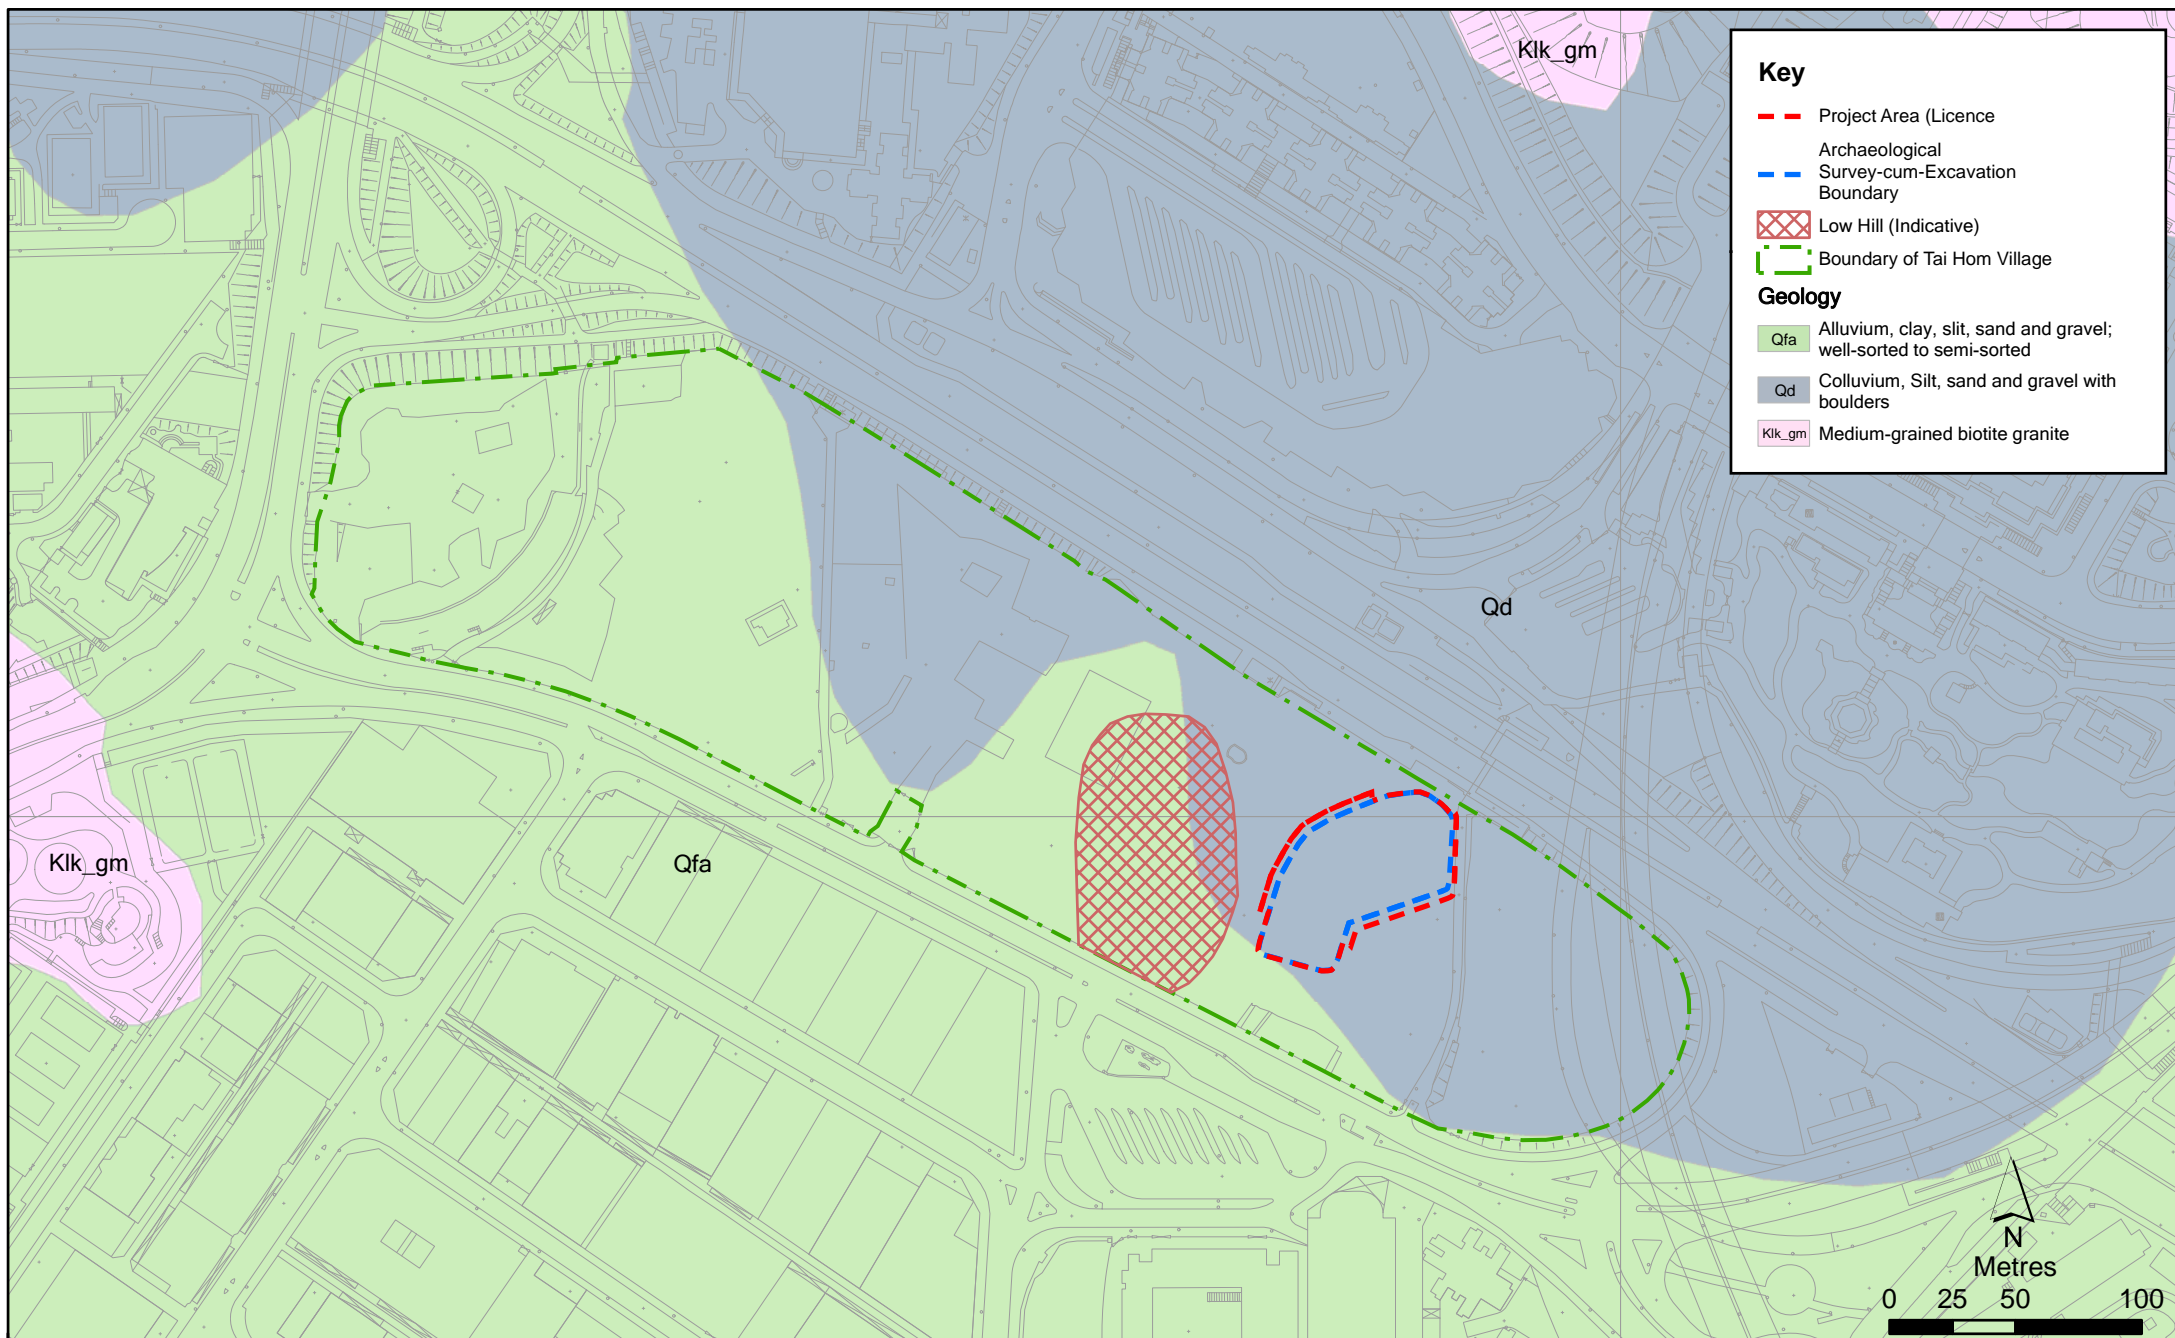

Key

- - - Project Area (Licence)
- - - Archaeological Survey-cum-Excavation Boundary
- ▣ Low Hill (Indicative)
- - - Boundary of Tai Hom Village

Geology

- Qfa Alluvium, clay, slit, sand and gravel; well-sorted to semi-sorted
- Qd Colluvium, Silt, sand and gravel with boulders
- Klk_gm Medium-grained biotite granite

Figure 2.1

Geology of Former Tai Hom Village Site

Environmental
Resources
Management



son of Chu Kui Yuan (朱居元), a Hakka (客家) stonecutter migrated to Hong Kong from Wuhua County (五華縣) in Guangdong province. Chu Yan Fung purchased land in the Tai Hom Village site when he founded the village. During the Qing (清) Dynasty, Tai Hom Village had become one of the villages of “*Tsat Yeuk (七約)*”, a village alliances for mutual defense, with the surrounding villages and gradually developed to be one of the major clans in Kowloon before the Second World War.

During the Japanese occupation from 1941 to 1945, the extension of the Airport required clearance of the surrounding villages. Tai Hom Village was demolished and the villagers were forced to move out. After the War, large number of people fled to Hong Kong because of the political disturbance in Mainland China and therefore Tai Hom Village became one of the settlement spots occupied by squatter huts built by the new immigrants before the Chu clan attempted to rebuild their village, which the clan was no longer the only clan group of the village ⁽¹⁾.

The Government of HKSAR decided to demolish the village in 1998 and the demolition works were completed in 2001.

2.3

ARCHAEOLOGICAL BACKGROUND

The desktop study identified no Site of Archaeological Interest recorded by the AMO within or adjacent to the former Tai Hom Village site ⁽²⁾.

Nevertheless, some archaeological investigations have been conducted within the former Tai Hom Village site and the key findings are summarised in *Table 2.1*. Locations of auger holes and test pits previously conducted are presented in *Figure 2.2*.

Table 2.1 *Key Findings of Previous Archaeological Projects*

Year	Description
Aug 2002 ⁽³⁾	<p>This survey was conducted by Archaeo-Environments Ltd to determine the archaeological potential of Tai Hom area and to recommend any further investigation works and mitigation of impacts (if any).</p> <p>Key findings:</p> <ul style="list-style-type: none"> • A low hill in the center-east part of the site area was composed of coarse-grained deeply weathered granite. A thin cultural layer was found which persisted throughout the center-east of the study area. Most part of this layer was thin containing disturbed Qing, modern and occasional Song period pottery. The only early feature was a ditch or depression of similar brown sandy clay containing Song-Yuan (宋元) Dynasties pottery. Follow-up excavation revealed little evidence of Song material in the surrounding area. • The eastern part of the site area is colluvium covered by coarse sandy alluvium. Over 5kg of Song Dynasty pottery was found in this area within

(1) 游子安主編，張瑞威、卜永堅編撰（2003），《黃大仙區風物志》，香港：黃大仙區議會，p.46-49。

(2) Antiquities and Monuments Office (2012), *List of Sites of Archaeological Interest in Hong Kong*. http://www.lcsd.gov.hk/CE/Museum/Monument/form/list_archaeolog_site_eng.pdf [Accessed on 6 January 2016]

(3) Archaeo-Environments Ltd. (2002), *Archaeological Survey at Tai Hom Tsuen*, p.24. (unpublished report, AMO, Ref. No. KL9).

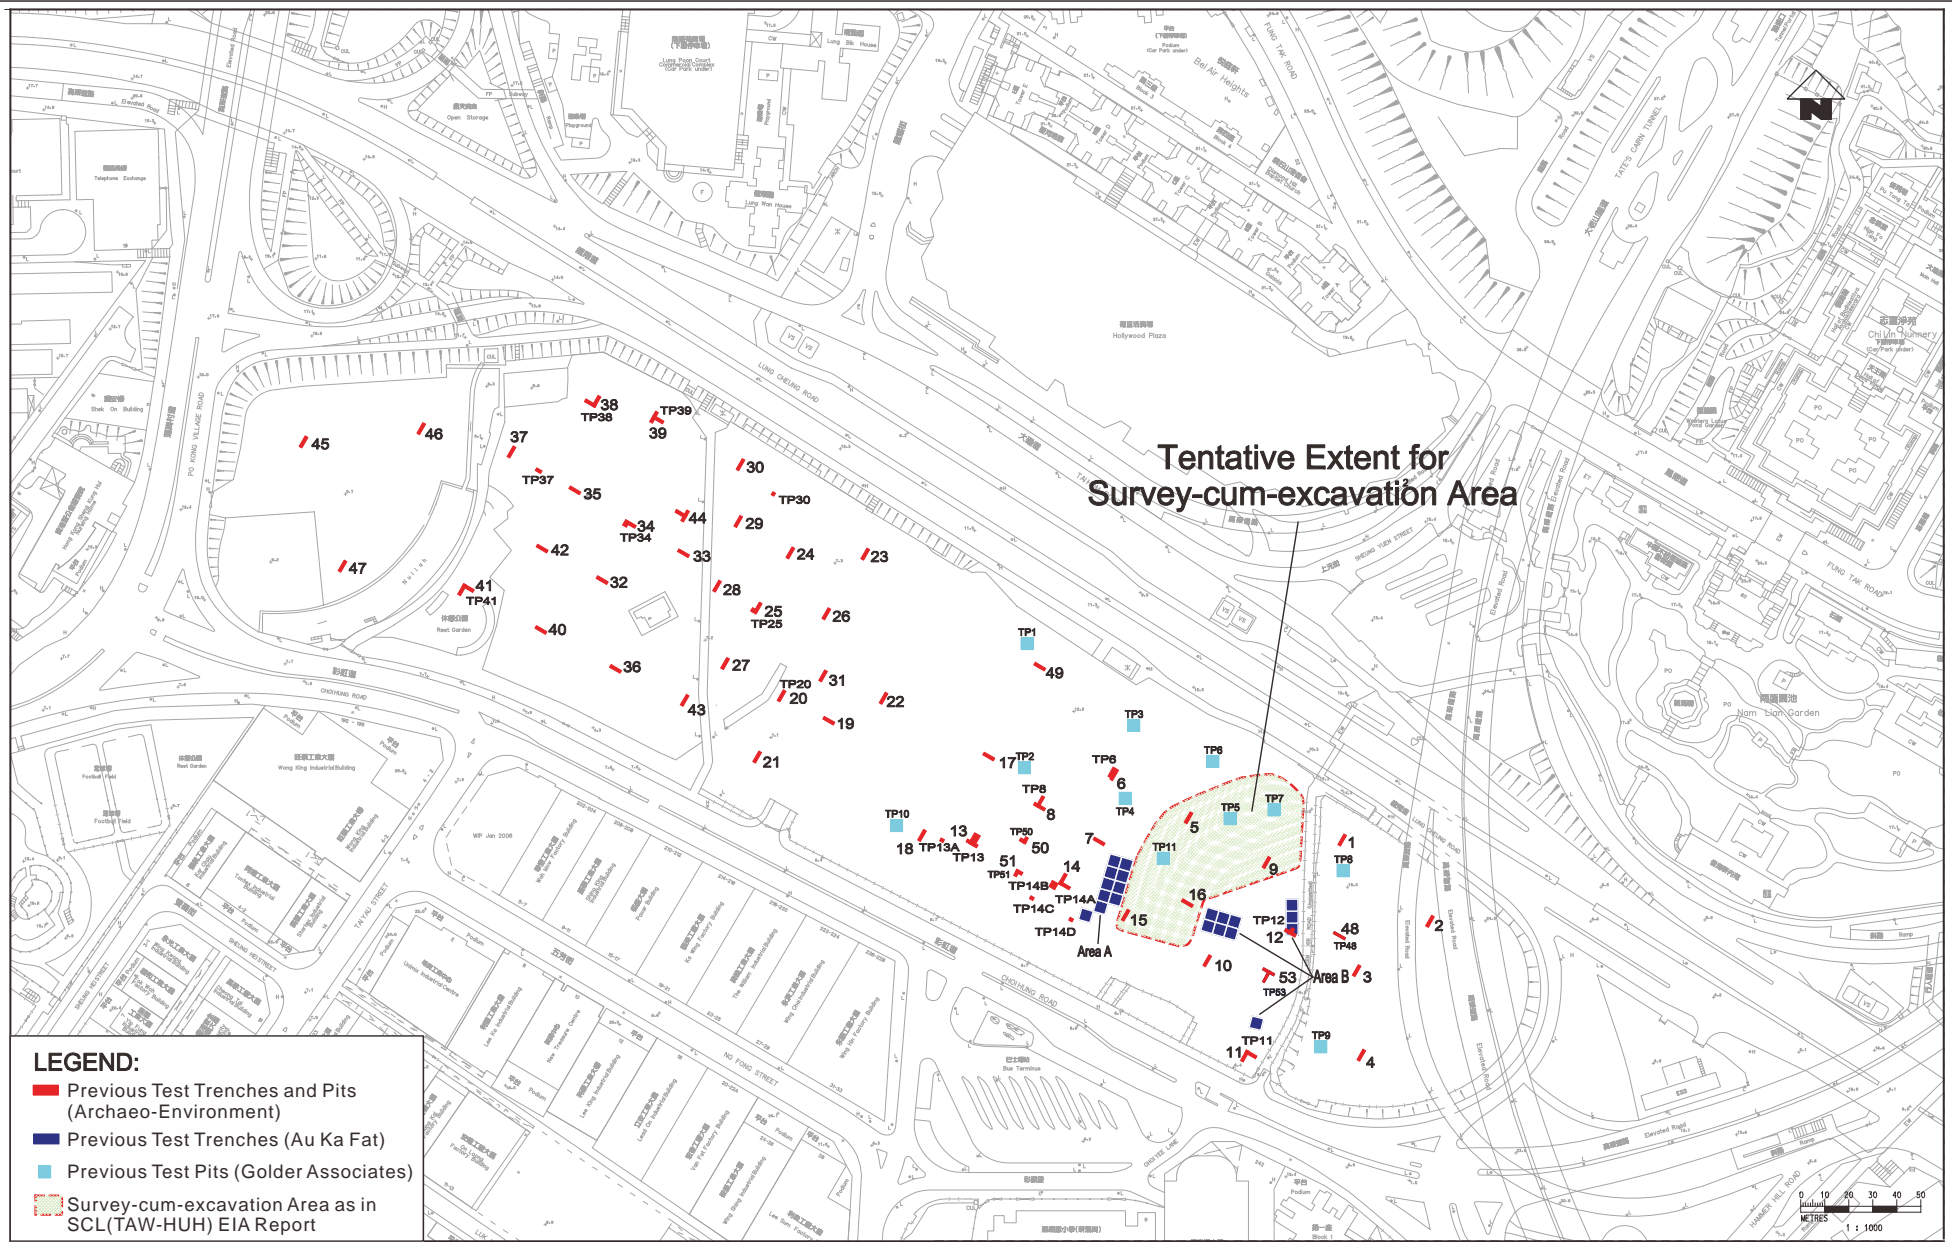


Figure 2.2

Locations of Auger Holes and Test Pits Conducted in Previous Surveys

Year	Description
	<p>the sandy alluvium deposition which was believed as outwash material from drainage from the hills to the rear of the site. Pottery found within this deposit was well preserved, suggesting transport/redistribution from a proximal source. Further to the east and below the elevated freeway, house debris was thick and the natural surface was difficult to examine. Dark grey paddy soils appeared to overlie alluvium and recovery of archaeological material was poor.</p> <ul style="list-style-type: none"> • The center-west of the study area was low-lying and for the most part underlain by coarse colluvium. Cobbles and coarse alluvium represented a broad alluvial fan at the confluence of two main streams which was since diverted by the western nullah but shown in the 1904 map of the area (see <i>Figure 2.3</i>). Only Qing and modern period pottery were found in this region during the survey. The presence of these materials within alluvial cobbles suggests a recent date for these phases of deposition. The only notable find within this part of the study area was a thick layer of 19th century and early 20th century tile and earthenware within a disturbed context which also contained mixed Song period and a single Warring States period shard. • The low granite hill was represented by deposition of cultural material within a shallow ditch or depression offers the prospect of locating primary features. Although the surrounding area was highly disturbed, it had been truncated by house foundations, sewerage pits and pipelines. Excavation was recommended to follow the extent of this feature both to the west and east (see below Oct 2002 excavation). • The survey also suggested future excavation strategy should be centered on TP 12 (eastern part of the site) with the aim of determining the extent and significance of this deposit, and the depth and relationship of the coarse alluvium in this part of the landscape. Primary occupation features were less likely in such a setting though investigation may repay further subsurface investigation.
Oct 2002 ⁽¹⁾	<p>A follow-up excavation was conducted by Mr Au Ka Fat in October 2002 based on the findings and recommendations of the survey conducted in August 2002. The excavation works were undertaken in Area A on the upper slope and Area B on the mid-lower slope towards the eastern part of the study area.</p> <p>Key Findings:</p> <ul style="list-style-type: none"> • Area A revealed little cultural material before the Qing Dynasty within typically thin soil and highly disturbed setting with likely truncation/removal of earlier archaeological deposits. Zone A was the focus of the squatter village with likely removal of earlier archaeological material flushed toward Zone B. • Throughout the study area, there was no evidence of building remains, ceramic roof tile, bricks, ancient trackways, wells or domestic features or remains, etc. The ceramic assemblages recovered for most part from Test Sections 1- 9 within Area B were found with sandy colluvial deposits which imply redeposition, likely from Song Dynasty occupation (now removed – north of the Tai Hom site). • While being a secondary site, the ceramic assemblages at Tai Hom were from kiln in southern China. It demonstrated that the Kowloon area in Tang and Song Dynasty were the trading area of ceramic, probably the outer port of Guangzhou. The area in Kowloon Bay was a relatively rich area. According to historical records, this area was one of the 10 sea salt base in Guangdong. <p><i>Key Conclusions from the two Archaeological Surveys' Findings in 2002:</i></p> <ul style="list-style-type: none"> • The early settlement in former Tai Hom Village probably started in 1790; • Before the World War II, former Tai Hom Village and surrounds was mainly an agricultural area; • Some of the land was transferred into military uses during the war; • After the war, former Tai Hom Village was mainly occupied as squatter area

(1) 區家發文物考古顧問公司 (2002), 《九龍鑽石山舊大磡村搶救發掘報告》。(未刊, 存古物古蹟辦事處, 索書號KL7)

Year	Description
	<p>(with houses, factories and shops), all of which have been evacuated in year 2000;</p> <ul style="list-style-type: none"> • The squatter area, together with its associated utilities, sewers etc., had highly disturbed the original setting in former Tai Hom Village; • Modern infrastructure development such as the Choi Hung Road has significantly changed the original landscape greatly; and • Qing Dynasty or modern pottery was common throughout the site with localised deposits of Song Dynasty artefacts and rare prehistoric artefacts in the center-east and east of the study area. These latter deposits were found within secondary (colluvial) material and were therefore not part of an original (<i>in-situ</i>) occupation site. Mr Au concluded in his report that the study area was not an important cultural site.
Mar 2009 ⁽¹⁾	<p>As part of the SCL EIA study, an archaeological survey for former Tai Hom Village conducted by Golder Associates Pty Ltd was completed in March 2009. The survey report has provided more information to update the archaeological baseline information.</p> <p>A total of 9 test pits were excavated initially in the Stage 1 survey with an additional 2 test pits excavated for the Stage 2 survey. Based on the results of the test pit program at the former Tai Hom Village in 2009 and in light of the results from archaeological works in 2002, the following highlights are noted:</p> <ul style="list-style-type: none"> • The results of the excavation in 2002 culminated in conclusions that the Tang/Song Dynasty remains at the former Tai Hom Village were the product of redeposition. • The results of the test pit survey have proven the presence of a sparse Tang/Song Dynasty layer which extends to the north-eastern part of the Site. • While the 2009 program has proven a wider extent of the Tang/Song Dynasty remains, the deposit is secondary with no further evidence of <i>in-situ</i> remains, foundations, postholes or evidence of occupation. <p>Conclusions and Recommendations:</p> <ul style="list-style-type: none"> • The survey at the former Tai Hom Village has revealed that the Tang/ Song Dynasty remains are both sparse and redeposited and hence of lesser archaeological significance. • Given that assemblage of Tang/ Song archaeological finds within urban setting is considered rare in Hong Kong, a survey-cum-excavation work was recommended to be conducted prior to the construction works at the former Tai Hom Village site. The tentative extent for the survey-cum-excavation within former Tai Hom Village is shown in <i>Figure 2.2</i>. It was also recommended that further test pits shall be conducted to refine the actual demarcation of the excavation area before the survey-cum-excavation.

(1) Golder Associates Pty Ltd. (2009), *Archaeological Survey Former Tai Hom Village Kowloon, Hong Kong* (unpublished report, AMO, Ref. No. KL23)

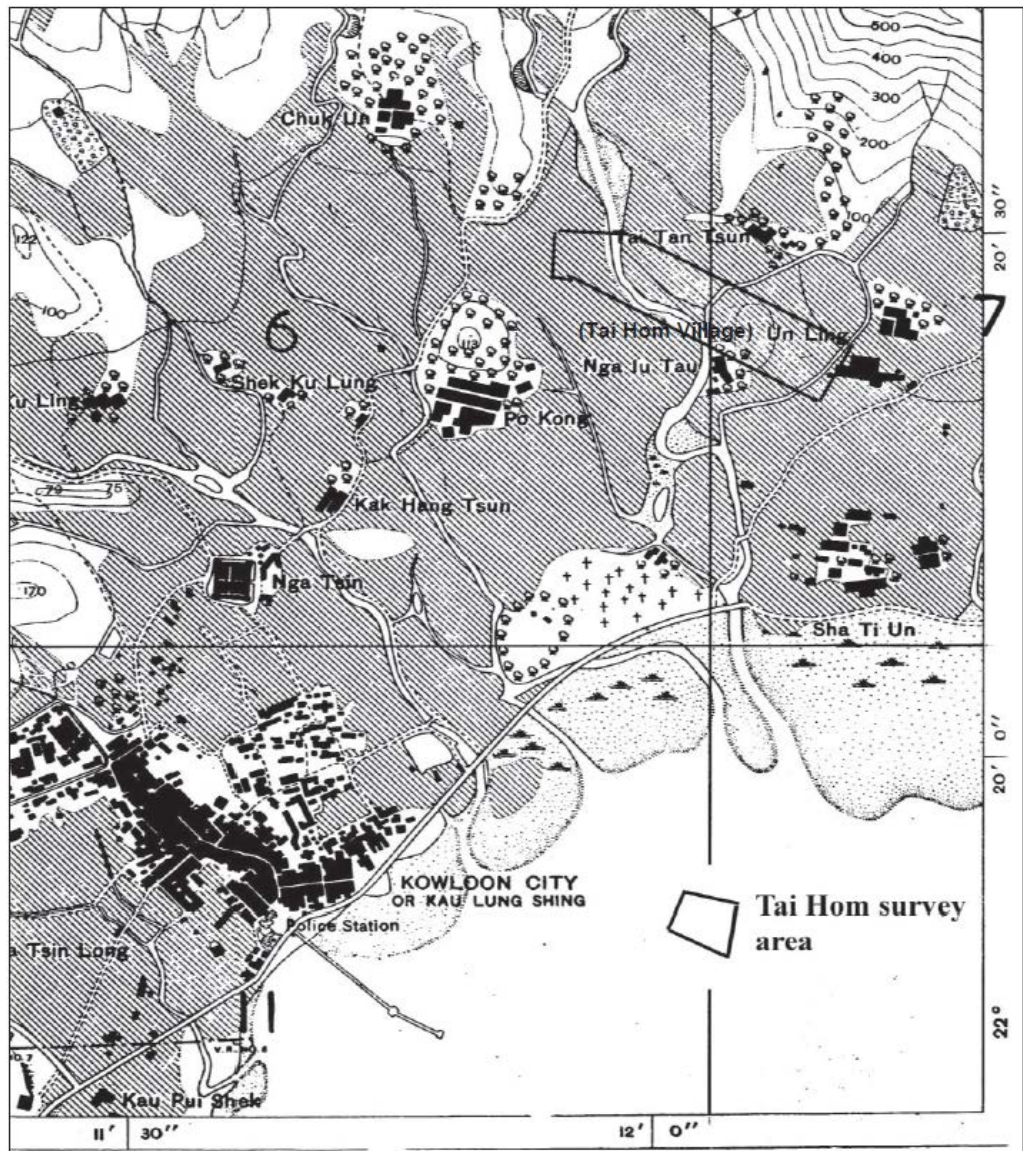


Figure 2.3 Map of Tai Hom Village and Its Environs in 1904 (Source: reproduced from the SCL(TAW-HUH) & SCL(HHS) EIA Reports)

This page is intentionally left blank.

3 OBJECTIVES AND METHODOLOGY

3.1 OBJECTIVES AND SCOPE

Section 4.9.1.1 of the approved SCL (TAW-HUH) EIA Report stated that “previous studies at the former Tai Hom Village Site reveal that the Tang/ Song Dynasty remains found are both sparse and redeposited and hence of lesser archaeological significance. However, assemblage of Tang/ Song archaeological finds within urban setting is considered rare in Hong Kong. It is therefore recommended that a survey-cum-excavation works to be conducted prior to the construction works at the former Tai Hom Village site. The tentative extent for the survey-cum-excavation within former Tai Hom Village in Figure 4.1A. Before the excavation, the archaeologist shall conduct further test pits to refine the actual demarcation of the excavation area. The locations and total numbers of these test pits would need to be determined by the archaeologist and agreed with AMO on-site during the survey-cum-excavation.”

Based on the recommendation made in the SCL (TAW-HUH) EIA Report ⁽¹⁾, the scope of this archaeological survey-cum-excavation is defined as “archaeological survey-cum-excavation area” as shown in Figure 2.1 (hereafter referred to as “the Site”).

The objectives of the archaeological survey-cum-excavation is to refine the actual demarcation of the excavation areas in the survey stage and to conduct archaeological excavation to salvage impacted archaeological materials in the former Tai Hom Village site prior to the commencement of the construction of the DIH in the area.

The following presents the details of the methodology which was based on the approved AAP.

3.2 METHODOLOGY

3.2.1 Introduction

The tasks required to achieve the objectives as described in Section 3.1 are detailed in this section. The excavation strategy adopted had taken into account the background information and detailed information presented in the SCL (TAW-HUH) EIA and SCL (HHS) EIA Reports.

Numerous trees as shown in Figure 3.1 within the Site boundary were fell prior to commencement of the archaeological survey-cum excavation. Only the tree trunks above ground were cut. The root balls were removed during the archaeological survey-cum excavation.

(1) Ove Arup & Partners Hong Kong Ltd (ARUP) (2011), SCL-NEX/2206 EIA Study for Tai Wai to Hung Hom Section Final Environmental Impact Assessment Report, Hong Kong: MTR Corporation.
http://www.epd.gov.hk/eia/register/report/eiareport/eia_2002011/EIA/html/25445_Section%204_Cultural_Heritage.htm [Accessed on 15 January 2014]

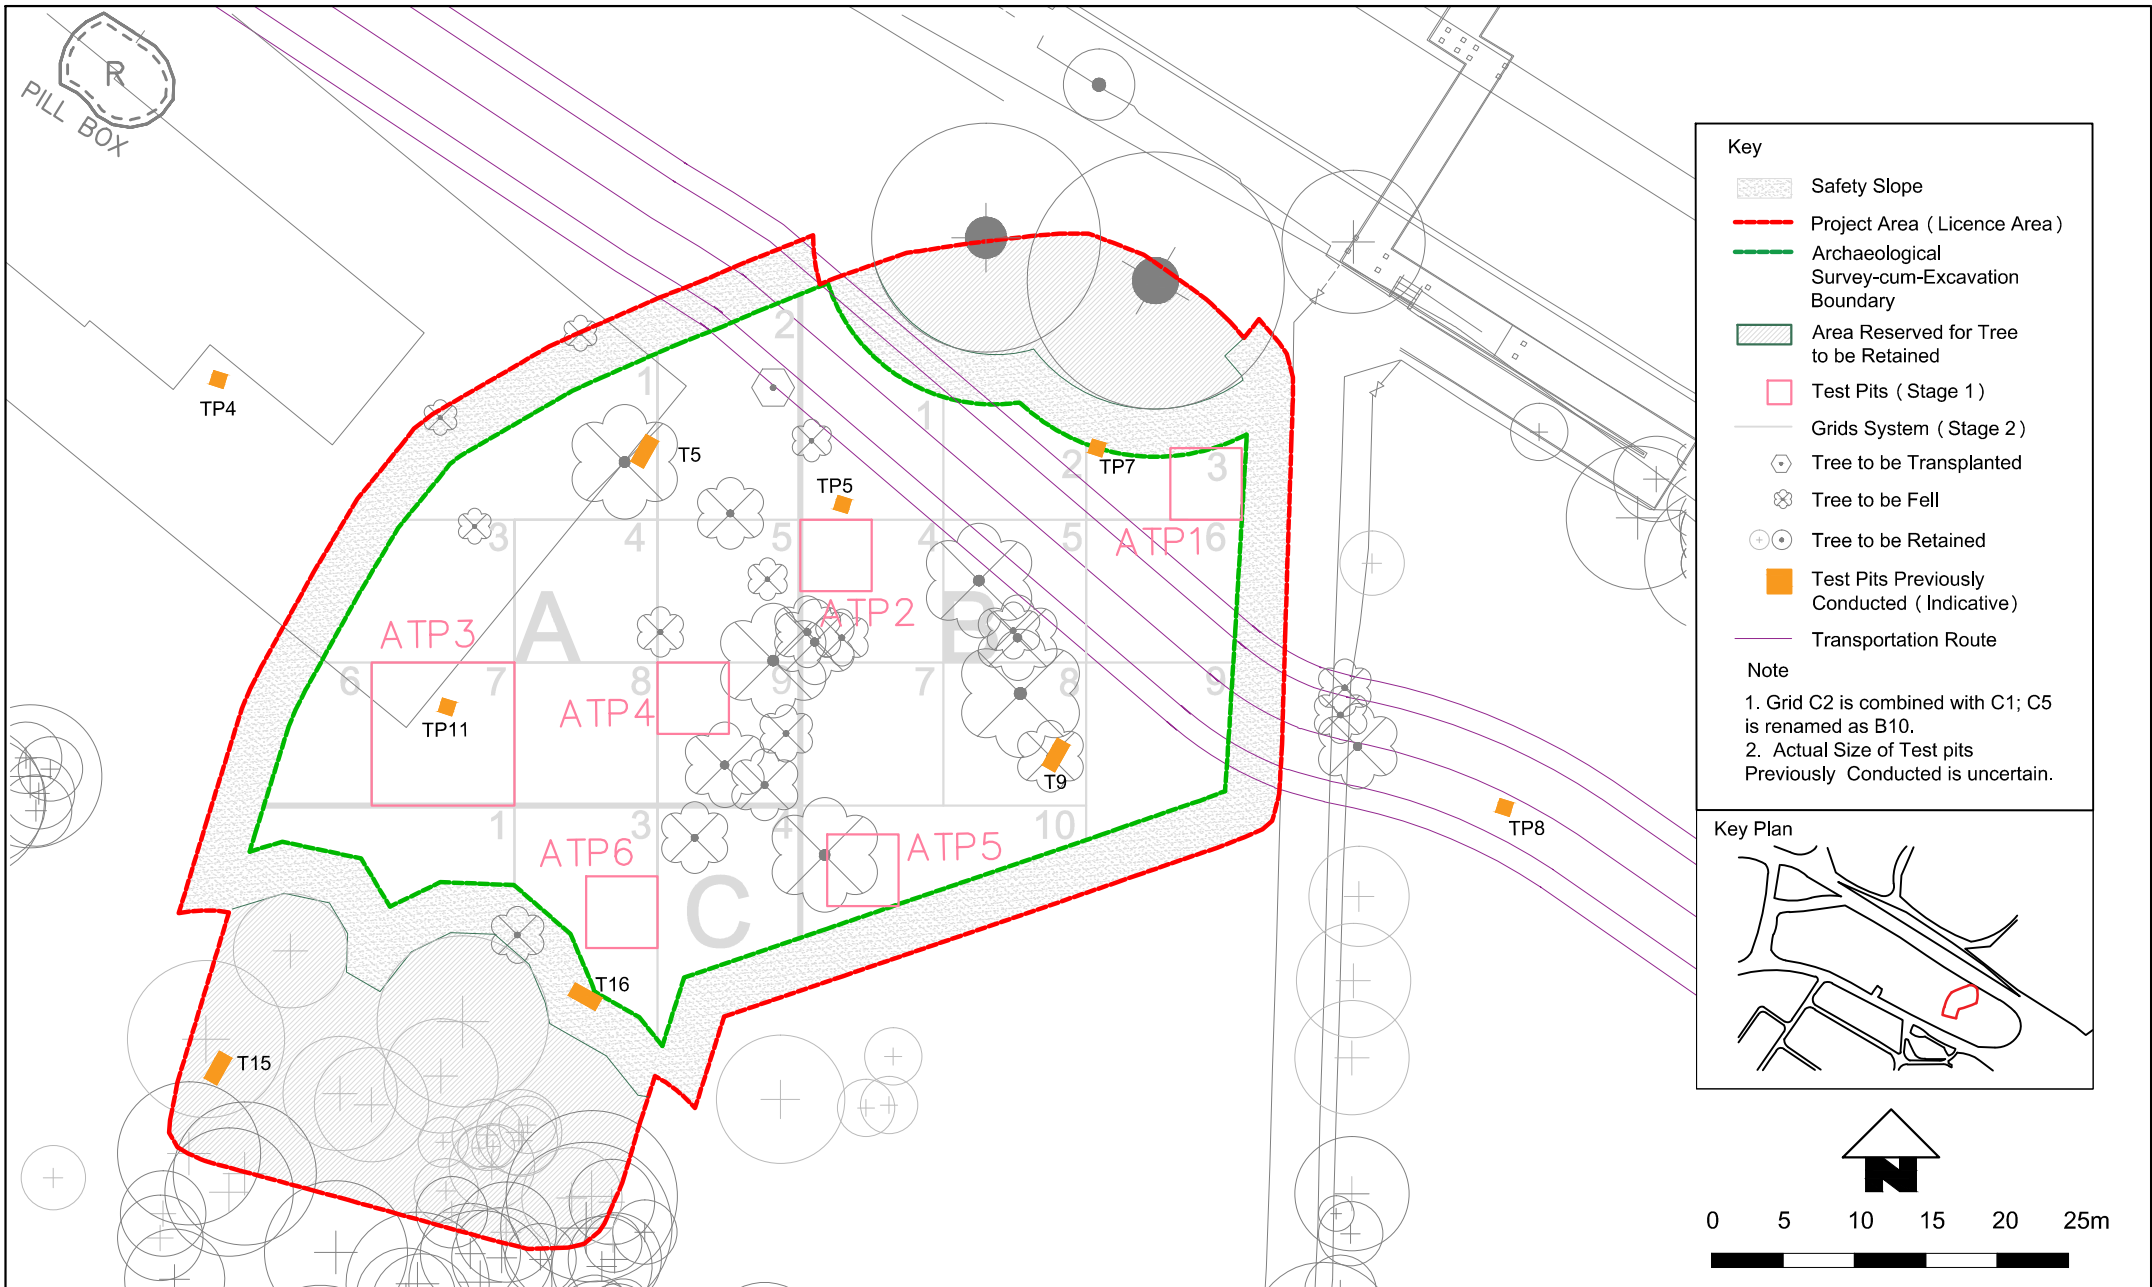


Figure 3.1

Stage 1 Archaeological Survey at the Site

Upon approval of the AAP and issue of the *Licence to Excavate and Search for Antiquities* for the archaeological survey-cum excavation under the *Antiquities and Monuments Ordinance*, the following tasks were conducted.

3.2.2 ***Task 1 – Setting Out archaeological survey-cum-excavation Site Boundary and Test pits/Grids***

Qualified land surveyor(s) marked on site the Site boundary in accordance with the “archaeological survey-cum-excavation area” as shown in *Figure 2.1* except the northern edge and southern edge where the “area reserved for trees to be retained” are located. These two sections of Site boundary were defined by independent tree specialist based on the tree size and condition on site. The Site boundary in the planning stage is shown in *Figure 3.1*.

To suit various localized site conditions such as actual tree locations, the presence of workers’ access path in adjacent area and site safety, the archaeological Survey-cum-Excavation area had been refined. *Figure 4.5* shows the revised actual archaeological Survey-cum-Excavation boundary. The based point and reference line were clearly defined and certified by the land surveyor(s).

3.2.3 ***Task 2 – Mechanical Excavation of Fill Material***

Based on findings of previous archaeological excavations at the former Tai Hom Village area, the strata with archaeological significance (i.e. late 19th century to the first half of the 20th century) is located at approximately 0.81m to 1.45m below the existing ground level (bgl). The fill material without archaeological potential was removed by mechanical excavation using mini-hydraulic backhoe(s) with nominal weight of not exceeding 4 tones. The mechanical excavation process was monitored by the archaeological team to ensure the mechanical excavation works would not over excavate into the layers with archaeological deposits.

However, as the topsoil layer filled with waste was found to be deeper than expected, selective areas were further excavated to determine if mechanical excavation can be continued to deeper level. Mechanical excavation was finally terminated at the level on former platforms of the former Tai Hom Village as agreed with AMO and manual excavation was carried out to remove the concrete and remaining fill materials to show the surface of the first layer with archaeological deposits.

Also as previous archaeological investigations indicate that archaeological deposits may be found up to 2m bgl, a safety slope of 3.5m (horizontal width) was therefore established around the Site boundary to protect the safety of the archaeological team and workers for the open cut excavation as shown in *Figure 3.1*. For the safety slope next to the “area reserved for trees to be retained” to the north and southwest of the Site, the safety slope needs to be established within the Site boundary. For the remaining safety slope, it mostly falls outside the Site boundary except the northeast portion which is

constrained by an existing fence of the existing path which has been used as hoard road during the archaeological survey-cum-excavation period.

3.2.4

Task 3 – Stage 1: Archaeological survey

Stage 1 Archaeological Survey commenced on 9 May 2013 and completed on 25 June 2013.

Upon removal of the fill material, the qualified land surveyor(s) were mobilised to set out survey pits as indicated in *Figure 3.1*. According to the archaeological survey report presented in Appendix 4.2 of SCL (TAW-HUH) EIA Report, Section 7 recommended that:

- Test pits are required to refine the actual demarcation of the excavation areas prior to excavation; and
- Excavation works could start out with a series of 25m² (typically 5m x 5m) immediately next to test pits which yield the Tang/Song archaeological finds (i.e. TP5, TP7 and TP11) and fill in the gaps subsequently.

Nevertheless, a review of the stratigraphy information of TP5, TP7 and TP11, which was excavated in previous archaeological surveys, showed that potential archaeological deposits if survive, could be located approximately 2m below existing ground level. It was therefore originally proposed that three 10m x 10m test pits (ATP1 to ATP3) to be excavated with TP5, TP7 and TP11 located in the middle of the pits to allow safe and deep excavation. In order to demarcate the extent of archaeological deposits in the Site, three 5m x 5m test pits (ATP4 to ATP6) were also proposed. With the proposed test pits field data and supplemented by the findings from the seven test pits (TP5, TP7, TP11, T5, T9, T15 and T16) excavated in previous archaeological surveys, the findings would enable the team to demarcate the area for the Stage 2 archaeological excavation.

However, the location and size of the test pits ATP1, ATP2 and ATP6 were revised and agreed with AMO due to the latest Site conditions:

- (a) The enlarged “area reserved for trees to be retained”; and
- (b) The requirement for retaining a transportation route across the archaeological survey-cum-excavation area during the Stage 1 archaeological survey (for transportation of the two historic buildings).

As per the approved AAP, a number of the retained trees were found encroached onto the northern edge and southern edge of the Site boundary, which is presented as “area reserved for trees to be retained”. As the Project involved no excavation work within the “area reserved for trees to be retained”, no impact to any potential surviving archaeological deposits was anticipated. As a result, archeological works in the “area reserved for trees to be retained” was considered not necessary. Based on the latest survey data on the “area reserved for trees to be retained”, it was found that the actual boundary was larger than the reserved area presented in the approved AAP, therefore the location and size of ATP1 and ATP6 were further revised and agreed with AMO to suit the site condition.

The finalised and agreed locations and size of the 6 test pits are shown in *Figure 3.1*. The transportation route retained during the Stage 1 archaeological survey is also indicated in *Figure 3.1*.

3.2.5 *Task 4 – Stage 2: Archaeological Excavation*

Manual clearance of platforms of former Tai Hom Village commenced on 20 June 2013 for preparation of the Stage 2 archaeological excavation. Stage 2 archaeological excavation was then carried out between 29 June 2013 and 17 September 2013.

Based on the findings of the Stage 1 archaeological survey, Stage 2 archaeological excavation were conducted in area with archaeological deposits after setting out of the grids by qualified land surveyors. As explained in *Section 3.2.4*, potential archaeological deposits if survive, could be located at approximately 2m below the existing ground level. A 10m x 10m grids system instead of 5m x 5m grids system was recommended and adopted for the excavation which is considered safer for deep excavation.

The archaeological excavation was conducted manually using hand tools under strict supervision by the archaeological team down to sterile layer. The identified archaeological deposits were collected and recorded. Due care was exercised to prevent any damages to the finds and archaeological features found within the Site.

In addition to the grids excavation system adopted, excavation was first planned to commence at grids considered to have archaeological deposits around the Stage 1 survey pits and then extend to other area. However, as strata dated to the Song-Yuan Dynasties were revealed in all test pits, full archaeological excavation in the whole Stage 2 archaeological excavation area was conducted. The archaeological excavation area was divided into three (3) zones for better excavation management taking account of the archaeological data retrieved from previous archaeological surveys, the methodology recommended in the approved SCL (TAW-HUH) EIA report and the tight engineering construction works programme of the DIH within the Site. Excavations at Zones A and C commenced concurrently based on the findings from Stage 1 survey and taking account of the engineering construction works sequence and site logistics. Excavation sequence and grids system were also slightly adjusted for the transportation and relocation for the two historic buildings across the Zone B area and for tree transplantation in Grid A2.

Excavation areas at Zones A and C, except Grid A5, were handed over for construction works on 27 August 2013 upon agreement with the AMO. Grid A5 was retained in search of remnants of any architecture due to the discoveries of post holes dated to the Song-Yuan Dynasties in both Grid A5 and ATP2 (within Grid B4). However, no remnant of architecture was found. Excavation area at Zone B, including Grid A5 was handed over on 3 October 2013. The final Stage 2 excavation area is shown in *Figure 3.2*.

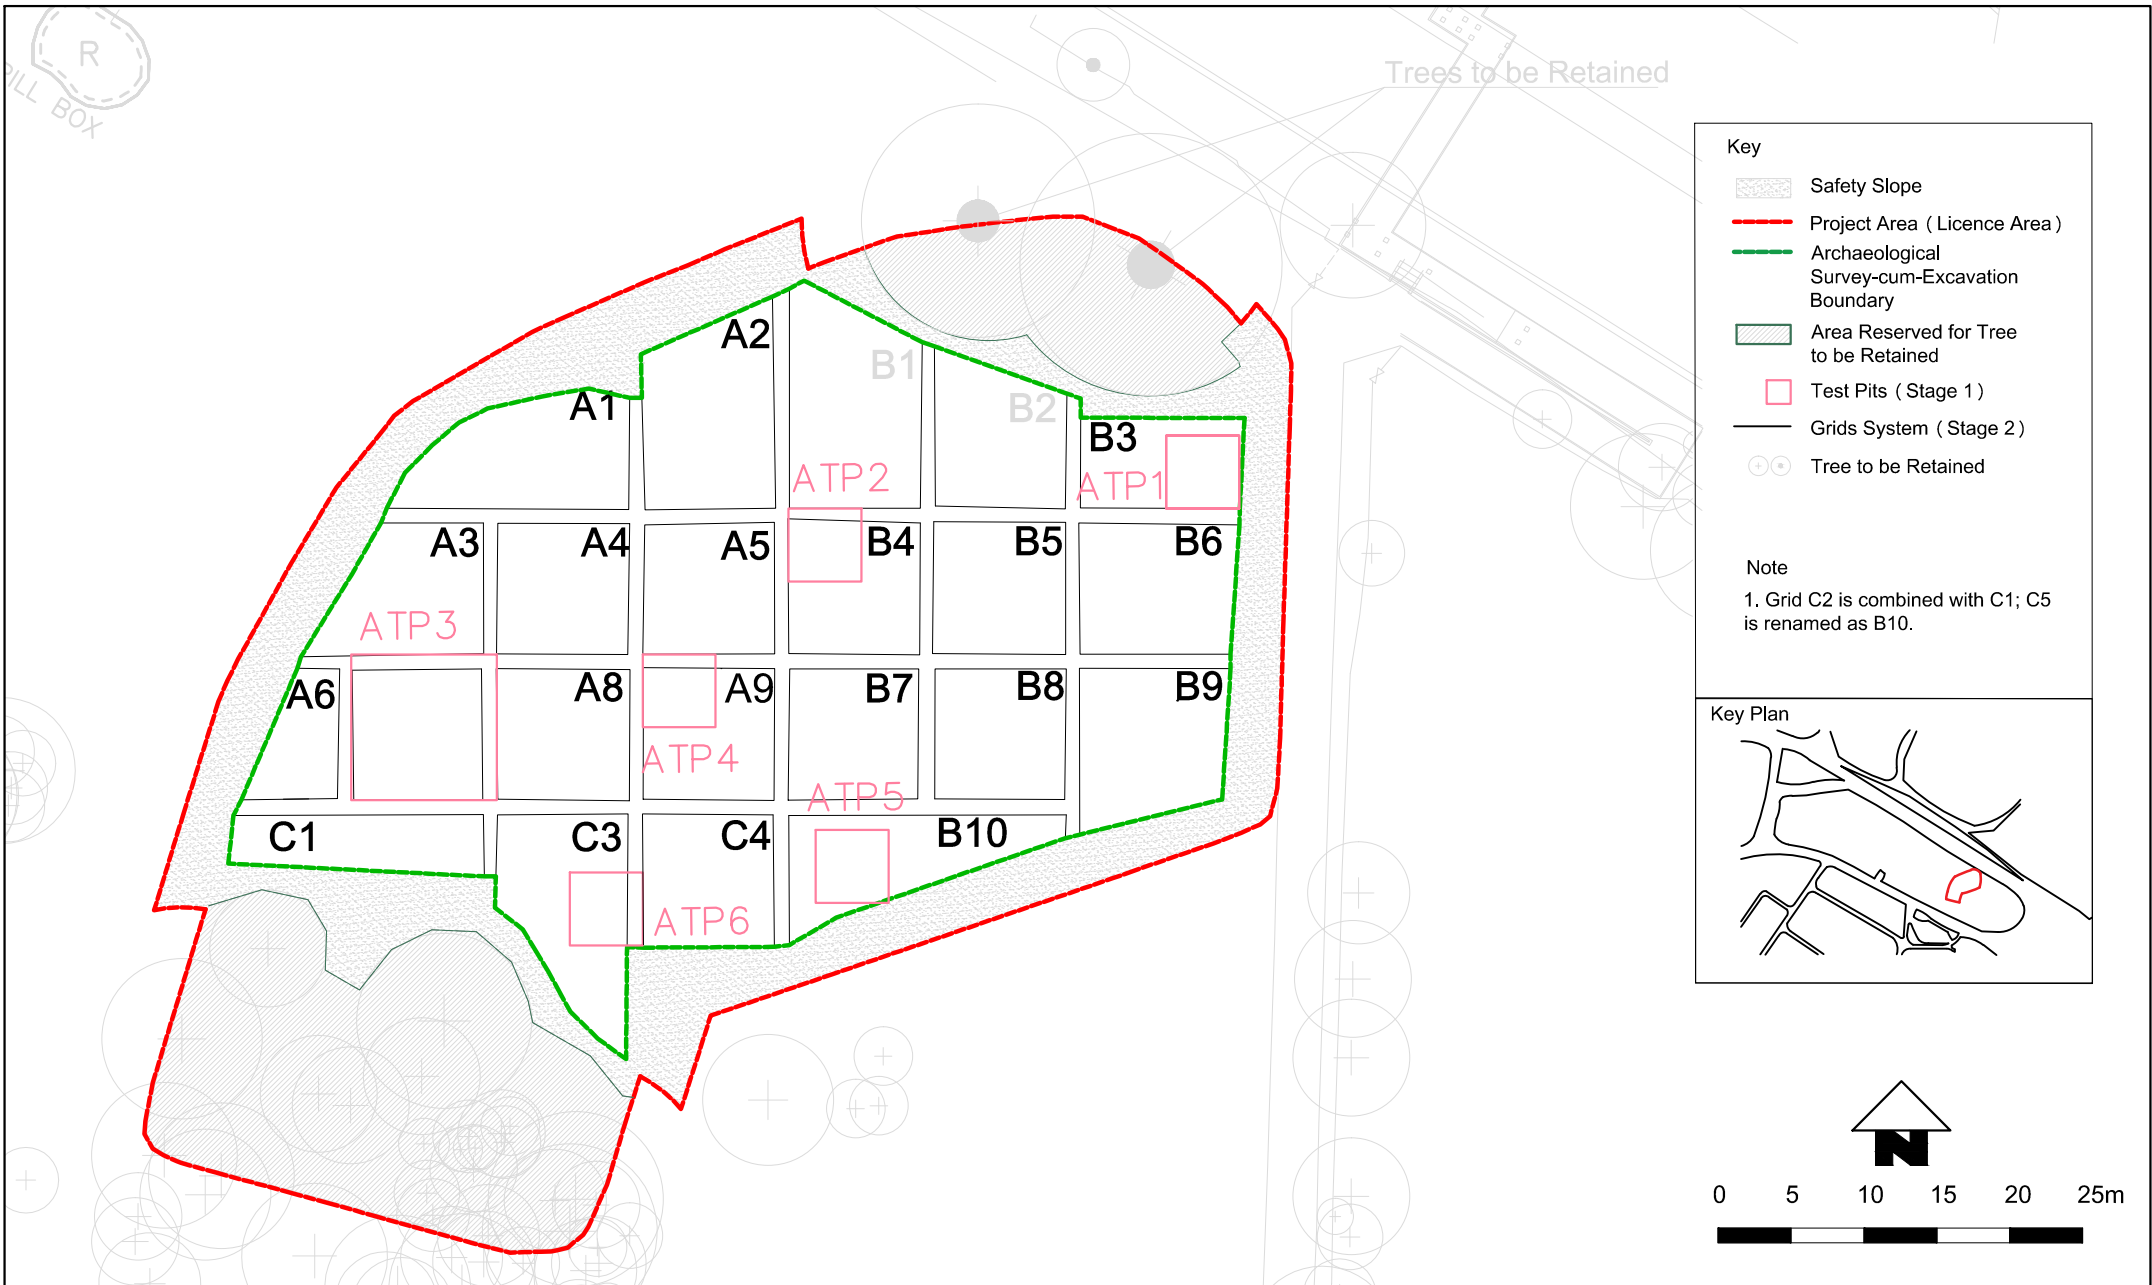


Figure 3.2

Stage 2 Archaeological Excavation at the Site

Table 3.1 presents the numbers of grids in different zones and their locations are shown in Figure 3.2. Amendments on the numbering of Grids were made to suit site condition and work in which Grids C1 and C2 were combined as Grid C1. Thus, Grid “C2” is cancelled. Grid C5 was renamed as Grid B10.

Table 3.1 *No. of Grids at Different Zones*

Zones	Grid Numbering	No. of Grids
Zone A	A1 to A9	9
Zone B	B1 to B10	10
Zone C	C1, C3 and C4	3

Note: C2 is combined with C1 and C5 is renamed as B10.

During the grid excavation, approximately 1m wide baulks (vertical cross-sections of the standing side of the excavation unit) were allowed for observation and control of stratigraphy and for recording purpose. All baulks were excavated, except the western end of north baulk of Grid C1 (as south baulk of Grid A6) and east baulk of Grid C1, as all the grids except Grid A6 and eastern part of Grid C1 contained strata dated to Song-Yuan Dynasties. In case archaeological features identified and extended into the baulks, the baulks were excavated in order to expose the archaeological features as a whole for recording.

No safety slope or benching was developed as no excavation grids are deeper than 1.2m.

Field Recording

Prior to excavation commencement, the Central Archaeological Repository (CAR) of AMO had been consulted to allocate a site code of this archaeological survey-cum-excavation which is named as “KTHV2013”.

The archaeological team recorded the field archives during the course of the excavation.

The levels of the excavated area were surveyed and certified by a qualified land surveyor provided by LJV.

All unearthed archaeological remains were collected, recorded, dated (by relative dating) and sorted, and representative archaeological remains were photographed and drawn. Archaeological features were recorded and samples were collected, if considered necessary. Videos were taken to record the digging process and important finds unearthed. All photographs to be taken are in colour with the date, time, crew identification contained and a minimum of 4 mega pixels in resolution in JPEG format. The degree of significance of the finds were assessed in the period, rarity, and diversity and survival condition and also with reference to the context of Hong Kong and the findings are presented in this *ASE Report*.

According to Section 10 of *Antiquities and Monuments Ordinance*⁽¹⁾, the archaeological relics ownership vest in the Government of HKSAR. Upon submission of the final *ASE Report* to the AMO, the finds and archives arising from this archaeology survey-cum-excavation will be handed over to AMO in accordance with the conditions of the licence under the *Antiquities and Monuments Ordinance*.

Contingency Plan

In case significant and unexpected discovery was identified, AMO would be informed immediately by the archaeological team for on-site discussion meeting with AMO, the Engineer of MTR and LJV to discuss and agree on the way forward with reference to actions applied to the archaeological excavation undertaken in the adjacent area. Adequate time and resources would be allowed for the qualified/experienced archaeologists and field assistants to carry out the supervision and recording works, and recommend mitigation measures to be adopted for the consideration of AMO and the project proponent.

3.2.6 *Task 5 - Reporting*

This *Archaeological Survey-cum-Excavation Report* (ASE Report) presents the findings of both Stage 1 Archaeological Survey and Stage 2 Archaeological Excavation in accordance with AMO's *Guidelines for Archaeological Reports*. Upon acceptance of the final *ASE Report*, it will be provided to AMO for keeping in the Reference Library of the Hong Kong Heritage Discovery Centre and a soft copy (.pdf format) will be provided for upload to the website of the AMO for public viewing.

The finds, field archives, drawings, maps, photos and video footage taken during the fieldworks for the archaeological survey-cum-excavation will be handed over to AMO within two months after acceptance of the Final *ASE Report*.

3.2.7 *Health and Safety Requirements*

All relevant health and safety legislation, regulations and codes of practice were fully complied with. All archaeologists, field assistants and workers held a valid the Construction Industry Safety Card and attended safety briefings conducted by ERM and LJV. All staff was provided with appropriate Personal Protective Equipment and all safety procedures and measures required by LJV were followed.

(1) Under Section 10 (1) of the *Antiquities and Monuments Ordinance*, the ownership of every relic discovered in Hong Kong after the commencement of this Ordinance shall vest in the Government of HKSAR from the moment of discovery. (Source: The Government of HKSAR, *Chapter 53 Antiquities and Monuments Ordinance*, [http://www.legislation.gov.hk/blis_pdf.nsf/6799165D2FEE3FA94825755E0033E532/EB912599D49E1069482575EE00341660/\\$FILE/CAP_53_e_b5.pdf](http://www.legislation.gov.hk/blis_pdf.nsf/6799165D2FEE3FA94825755E0033E532/EB912599D49E1069482575EE00341660/$FILE/CAP_53_e_b5.pdf). [Accessed on 15 January 2014])

4.1

INTRODUCTION

The archaeological survey-cum-excavation was conducted between 9 May and 17 September 2013 covering an area of approximately 2,244 m². It comprised two Stages:

- Stage 1 archaeological survey was conducted from 9 May to 25 June 2013; and
- Stage 2 archaeological excavation was conducted from 29 June to 17 September 2013.

A total of 6 test pits were excavated in the Stage 1 archaeological survey. Five (5) of them (ATP1, ATP2, ATP4 to ATP6) measured 5m x 5m and one (1) (ATP3) measured 10m x 10m.

During the Stage 2 archaeological excavation, a 10m x 10m grid excavation system has been adopted. Grids A4, A5, A8, A9, B4, B5, B7, B8 and C4 are standard 10m x 10m grids while Grids A1, A2, A3, A6, B1, B2, B3, B6, B9, B10, C1 ⁽¹⁾ and C3 are in irregular shape to suit the site condition. As ATP3 covers the whole area of Grid A7, Grid A7 is cancelled.

To suit various localized site conditions such as actual tree locations, the presence of pedestrian access path in adjacent area and site safety, the archaeological Survey-cum-Excavation area had been refined to allow maximum area could be covered in the excavation. *Figure 4.5* shows the revised actual archaeological Survey-cum-Excavation boundary.

A total of 146 archaeological features, comprising 45 post holes, 57 pits, 4 wells and 40 ditches and a total of 340.83kg of general finds and 180 items of special finds were identified. The archaeological findings were dated to two periods of time: Song-Yuan Dynasties and late 19th century to the first half of the 20th century. The detailed findings of the archaeological survey-cum-excavation are presented in the following sections.

4.2

GENERAL STRATIGRAPHY

Strata of the Site revealed are categorized into sterile layer, strata dated to Song-Yuan Dynasties, strata dated to late 19th century to the first half of the 20th century and strata dated to the second half of 20th century. No artefacts or features are revealed from the sterile layer. Artefacts and features dated to Song – Yuan Dynasties and late 19th century to the first half of the 20th century are regarded as archaeological findings. Objects and features revealed from topsoil layer are dated to the second half of 20th century and regarded as modern findings.

(1) Grid C2 is combined with Grid C1 while Grid C5 is renamed as Grid B10.

Sterile layer: Strata belong to sterile layer are found under strata dated to Song - Yuan Dynasties. They are eroded rocks or colluvium layers. Typical soil profile is also demonstrated as L6 in *Figure 4.1* and L9 in *Figure 4.2*.

Song-Yuan Dynasties: Strata dated to this period are generally yellowish mild clay layers. Typical soil profile is demonstrated as L4 to L5 in *Figure 4.1* and L5 to L7 in *Figure 4.2*. Identification of this layer disproved the hypothesis of previous studies that there were only secondary deposits in the subject site and surrounding area.

Late 19th century to the first half of the 20th century: Strata dated to this period are sandy soil of farmland, which the soils are generally greyish in colour. The strata dating can be further split into two time periods: late 19th century to 1910s, and 1920s to 1940s. Typical soil profile of strata dated to late 19th century to 1910s is demonstrated as L3 in *Figure 4.1* and L3 and L4 in *Figure 4.1*; and typical soil profile of strata dated to 1920s to 1940s is demonstrated as L2 in *Figures 4.1* and *4.2*.

Second half of 20th century: Stratum dated to this period is topsoil layer composed of the waste produced by demolishing the former Tai Hom Village in 1950s. Thickness of this layer is more than 1m. Most of the topsoil layer had been removed by mechanical excavator under archaeological team supervision prior to setting up of test pits (as discussed in *Section 3.2.3*).

The original topography of the Site was revealed after removing of house debris. Strata dated to Song - Yuan Dynasties and late 19th century to the first half of the 20th century tend to be thinner at the northwest portion and thicker at the southeast portion of the Site. The mPD level of sterile layers is higher at the northwest portion and lower at the southeast portion of the Site. The mPD levels of the Site can refer to the east-west section and the south-north section of the Site (see *Figures 4.3a to 4.3g* and *4.4a to 4.4f* in *Annex C*). The east-west section comprises south sections of Grids A3, A4, A5, B4, B5 and B6. The south-north section comprises west section of Grids B1, B4, B7 and B10.

Details of the stratigraphy and photos of each test pit and each grid are presented in *Annexes A1 and A2*. *Table 4.1* also sums up the stratigraphic relationship of the excavation grids and their dating according to the soil characteristic, as well as the datable finds identified from the strata and from the features. On the other hand, stratigraphic relationships of the archaeological features and finds are detailed in *Sections 4.4* and *4.5*.

Based on the above findings, it is concluded that no cultural strata earlier than the Song-Yuan Dynasties has been identified.

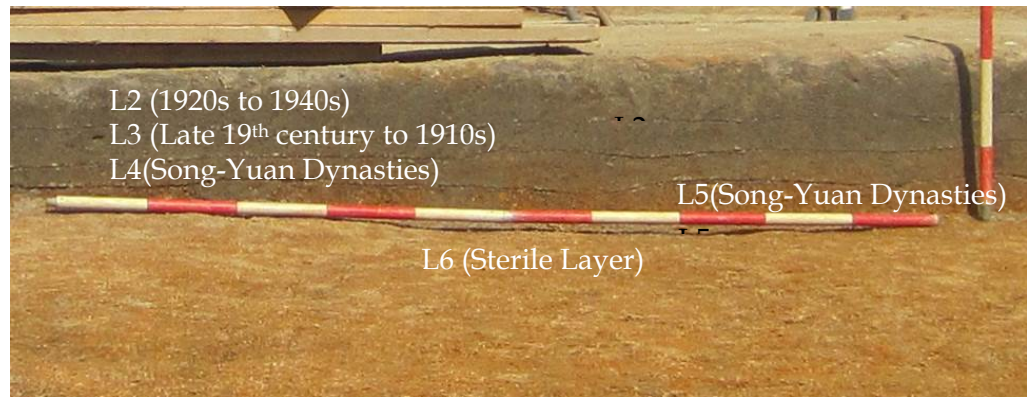


Figure 4.1 Eastern Section of Grid A2 (view from west to east)



Figure 4.2 Southern Section of Test Pit ATP3 (view from north to south)

Table 4.1 Stratigraphy of the Archaeological Survey-cum-Excavation Area

Period	Layer Description	Test Pit/ Grid no.																								
									ATP 3	ATP 4			ATP 1		ATP 2								ATP 5		ATP 6	
		A1	A2	A3	A4	A5	A6	-	A8	A9	B1	B2	B3	B4	B5	B6	B7	B8	B9	B10	-	C1	C3	-	C4	
Second half of 20 th century	Black soil	L 1	L 1	L 1	L 1	L 1	L 1	L 1	L 1	L 1	L 1	L 1	L 1	L 1	L 1	L 1	L 1	L 1	L 1	L 1	L 1	L 1	L 1	L 1		
1920s to 1940s	Black greyish sandy soil	L 2	L 2	L 2	L 2	L 2	L 2	L 2	L 2	L 2	L 2	L 2	L 2	L 2	L 2	L 2	L 2	L 2	L 2	L 2	L 2	L 2	L 2	L 2		
Late 19 th century to 1910s	Brown greyish sandy soil	L 3	L 3		L 3	L 3		L 3	L 3	L 3	L 3	L 3	L 3	L 2	L 3	L 3	L 3	L 3	L 3	L 3	L 3	L 3	L 3	L 3		
	Light greyish sandy soil	L 4			L 4			L 4	L 4	L 4			L 4a	L 3		L 4a	L 4	L 4	L 4	L 4	L 4a	L 4a	L 4	L 4		
	Light greyish mild clay soil	L 5											L 4b			L 4b					L 4b	L 4b				
Song-Yuan Dynasties	Grey yellowish mild clay	L 6	L 4	L 3	L 5	L 4	L 3	L 5	L 5	L 5	L 4	L 4	L 5	L 4	L 4	L 5	L 5	L 5	L 5	L 5	L 5	L 5	L 5	L 5		
	Grey yellowish mild clay with orange spots					L 5		L 6			L 5	L 5	L 6	L 5	L 5	L 6			L 6		L 6	L 5*		L 6		
	Grey brownish mild clay		L 5		L 6	L 6		L 7	L 6					L 6						L 6		L 7	L 6*			
Sterile Layer (colluvium)	Grey brownish soil							L 8																		
	Orange soil			L 4			L 4	L 9														L 8				
	Light grey yellowish soil							L 10																		
	Reddish sandy soil	L 7	L 6		L 7	L 7		L 11																		
Sterile Layer (eroded rocks)	Light grey sandy soil with orange spots																			L 7						
	Orange reddish soil							L 12	L 7	L 6	L 6	L 6	L 7	L 7	L 6	L 7	L 6	L 6	L 8	L 7	L 6	L 9	L 7	L 5	L 7	

- Notes:**
1. L = Layer.
 2. Excavation area of ATP3 covers Grid A7. Therefore Grid A7 is cancelled.
 3. Layer 5 and Layer 6 of Grid C3 were only found at northern part of Grid C3 outside Test Pit ATP6

The former Tai Hom village was constructed in the 1950s and demolished in the 1990s. The majority of the buildings constructed in the village were temporary structures congested together. These structures are considered as modern structures. During this archaeological survey-cum-excavation, the remains of the former Tai Hom Village were identified (including seven (7) modern wells, eight (8) foundations of modern village houses, fifty-six (56) garbage pits, three (3) toilet pits, four (4) trenches and two (2) drains), which were found in Layer 1 and cut through the layers underneath into the sterile layer. Examples of these remains are shown in *Annex B1* and their locations are presented in *Figure 4.5*. These remains highly disturbed the archaeological features from earlier periods identified underneath.

As the objective of this archaeological survey-cum-excavation is to reveal and salvage possible surviving impacted archaeological materials in the former Tai Hom Village site prior to the commencement of the construction of the DIH, the modern structures of the former Tai Hom village are not considered as archaeological features. However, some of the objects dated to this period were still collected as part of the documentary of the Site for future reference. After completion of photographic records, textual record and survey record of these modern features, they were removed to allow excavation of archaeological remains from earlier periods.

In addition, test pits previously excavated within the Site are indicated in *Figures 2.2* and *3.1* based on available information. Among the test pits located within the archaeological survey-cum-excavation area (i.e. T5, T9, T15, T16, TP5, TP7 and TP11), only TP5, TP11 and T5 were identified on site during this excavation. Therefore, the actual size and locations of TP5, TP11 and T5 are presented in *Figure 4.5*.

A total of 146 archaeological features including 45 post holes (D1 to D45), 57 pits (H1 to H13, H15, H17 to H24, H26 to H35, H37, H38, H40 to H43, H45 to H62, H64), 4 wells (W1 to W4) and 40 ditches (G1 to G23, G25 to G41) were unearthed. The general stratigraphic relationship of these archaeological features is summarized in *Table 4.2*. Archaeological features dated to Song-Yuan Dynasties are shown in red and those dated to late 19th century to the first half of the 20th century are shown in blue in *Table 4.2*. In addition, archaeological features are also summarized according to their dating and presented in *Table 4.3*. For detailed stratigraphic relationship of features, please refer to *Tables 4.4* to *4.6*. The records of these archaeological features are detailed in *Annexes B2* to *B5*. Locations of these archaeological features are shown in *Figures 4.6* to *4.8*.

Sections 4.4.1 to *4.4.4* provide analysis on the features according to the feature types: pits (H), post holes (D), ditches (G), and wells (W).

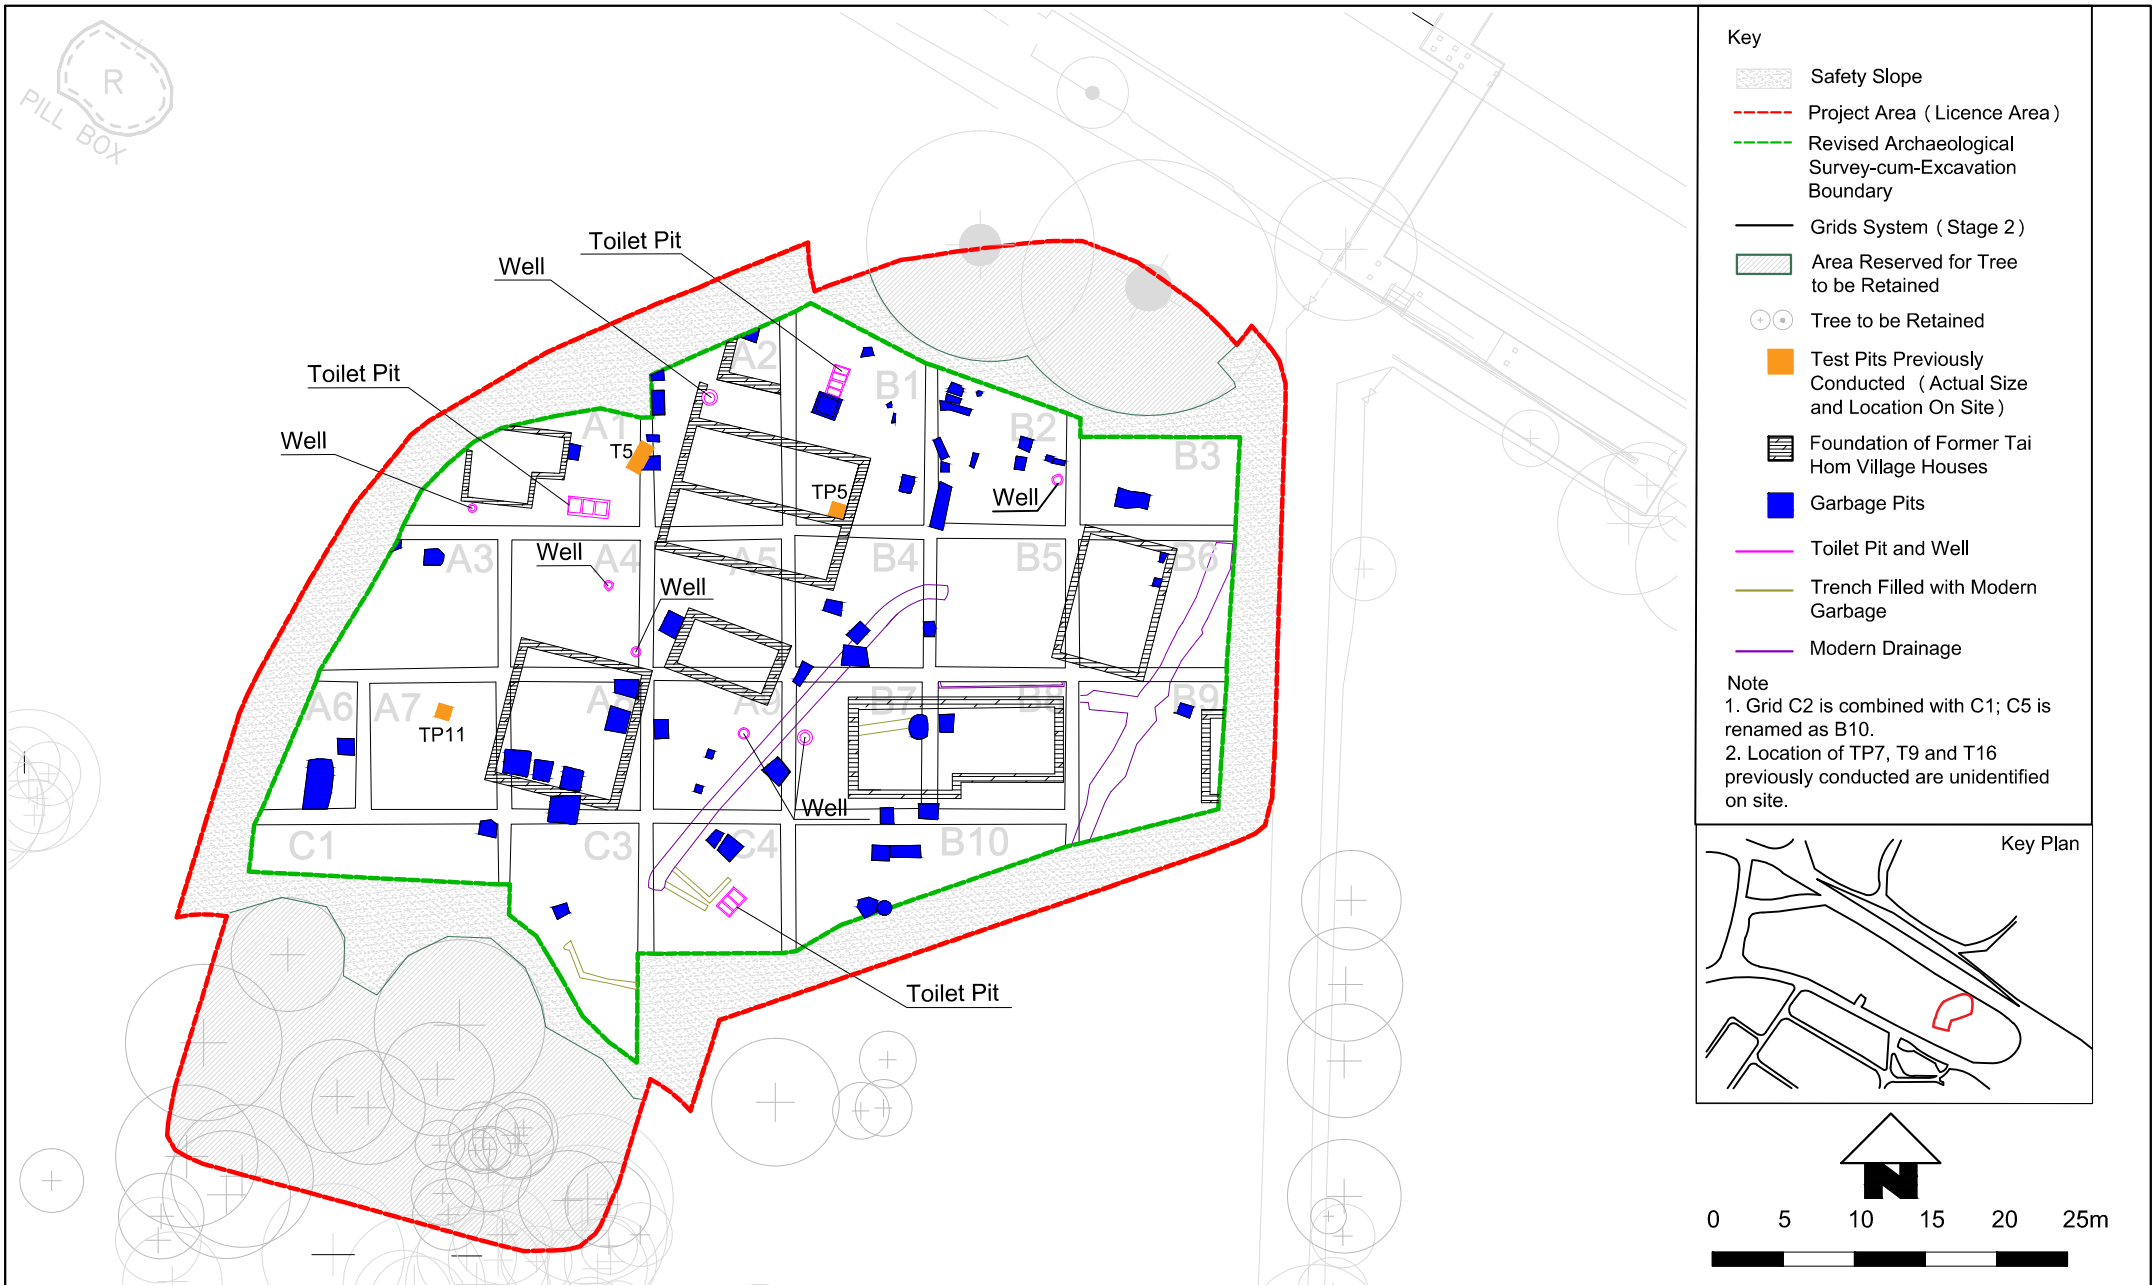


Figure 4.5

Modern Findings Dated to Former Tai Hom Village Period Identified at the Site

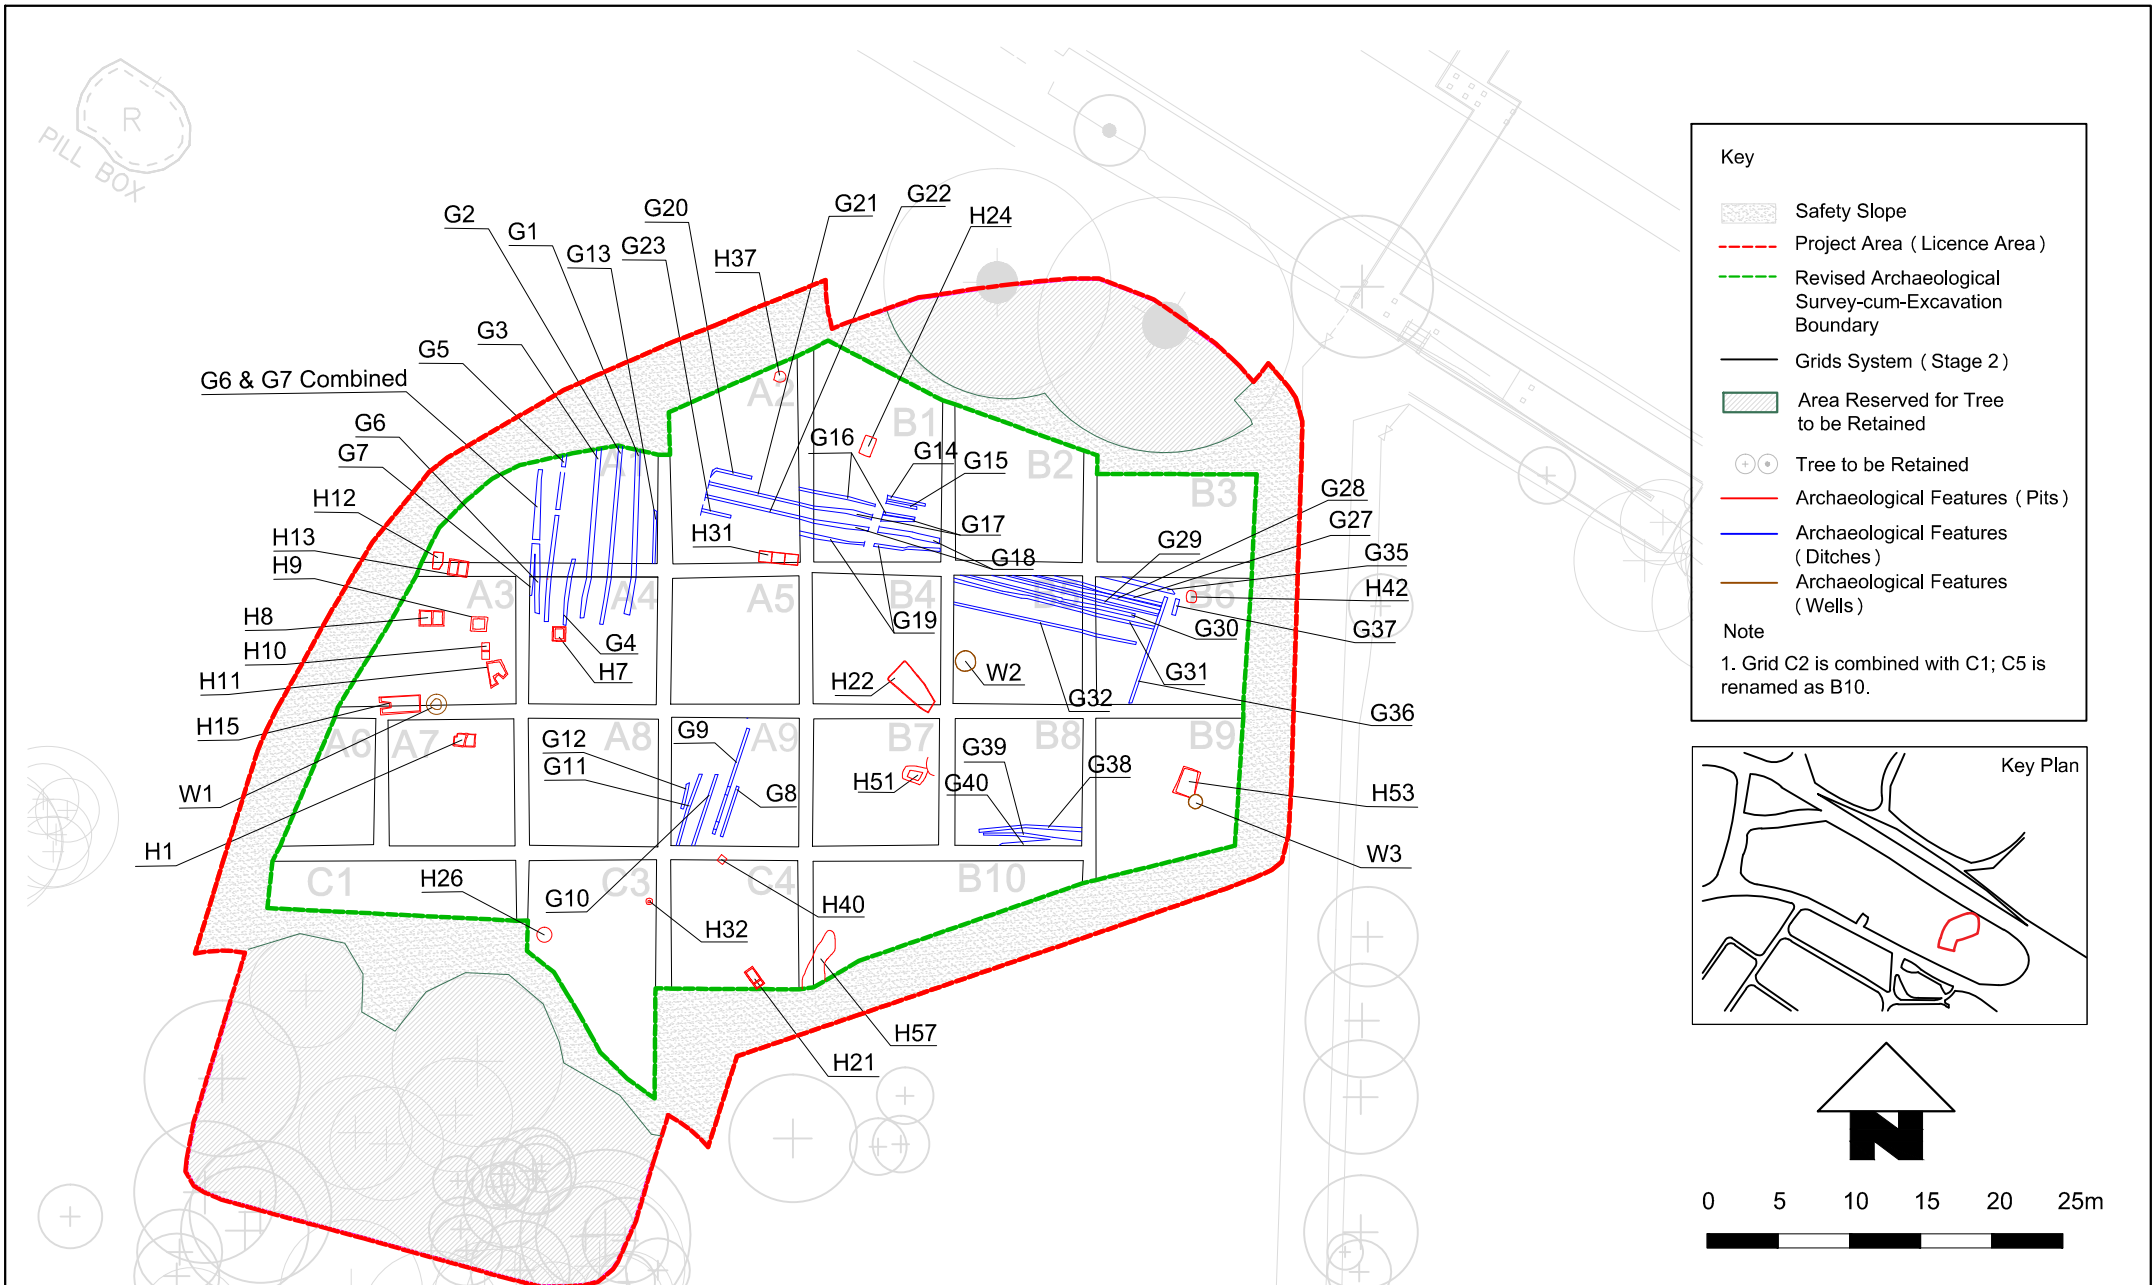


Figure 4.6

Archaeological Features Dated to the Late 19th Century to the First Half of 20th Century Identified at the Site


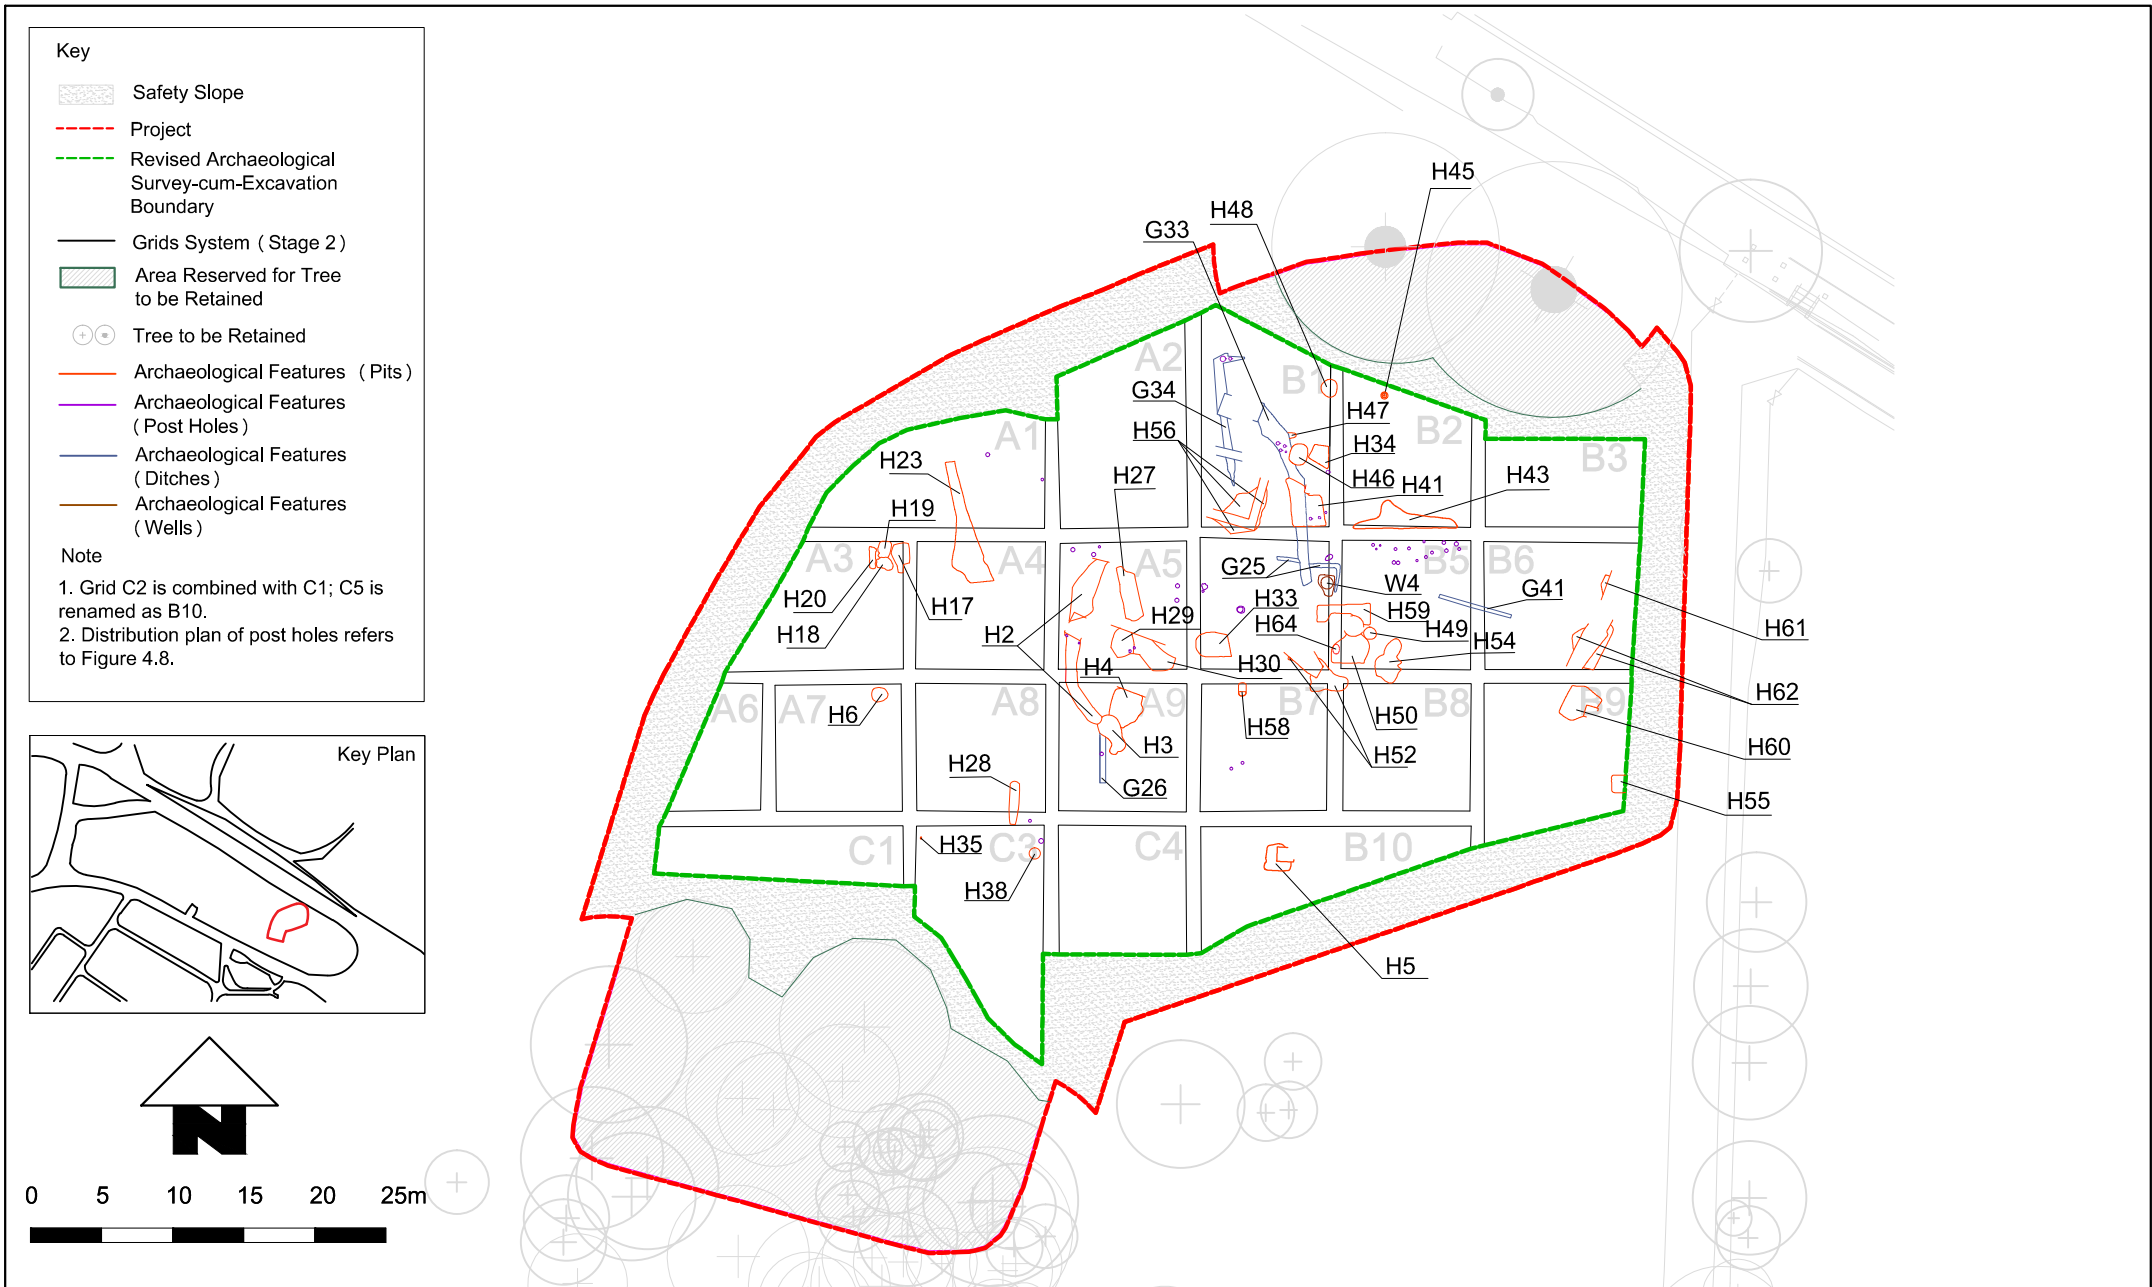


Figure 4.7

Pits, Well and Ditches Dated to Song - Yuan Dynasties Identified at the Site

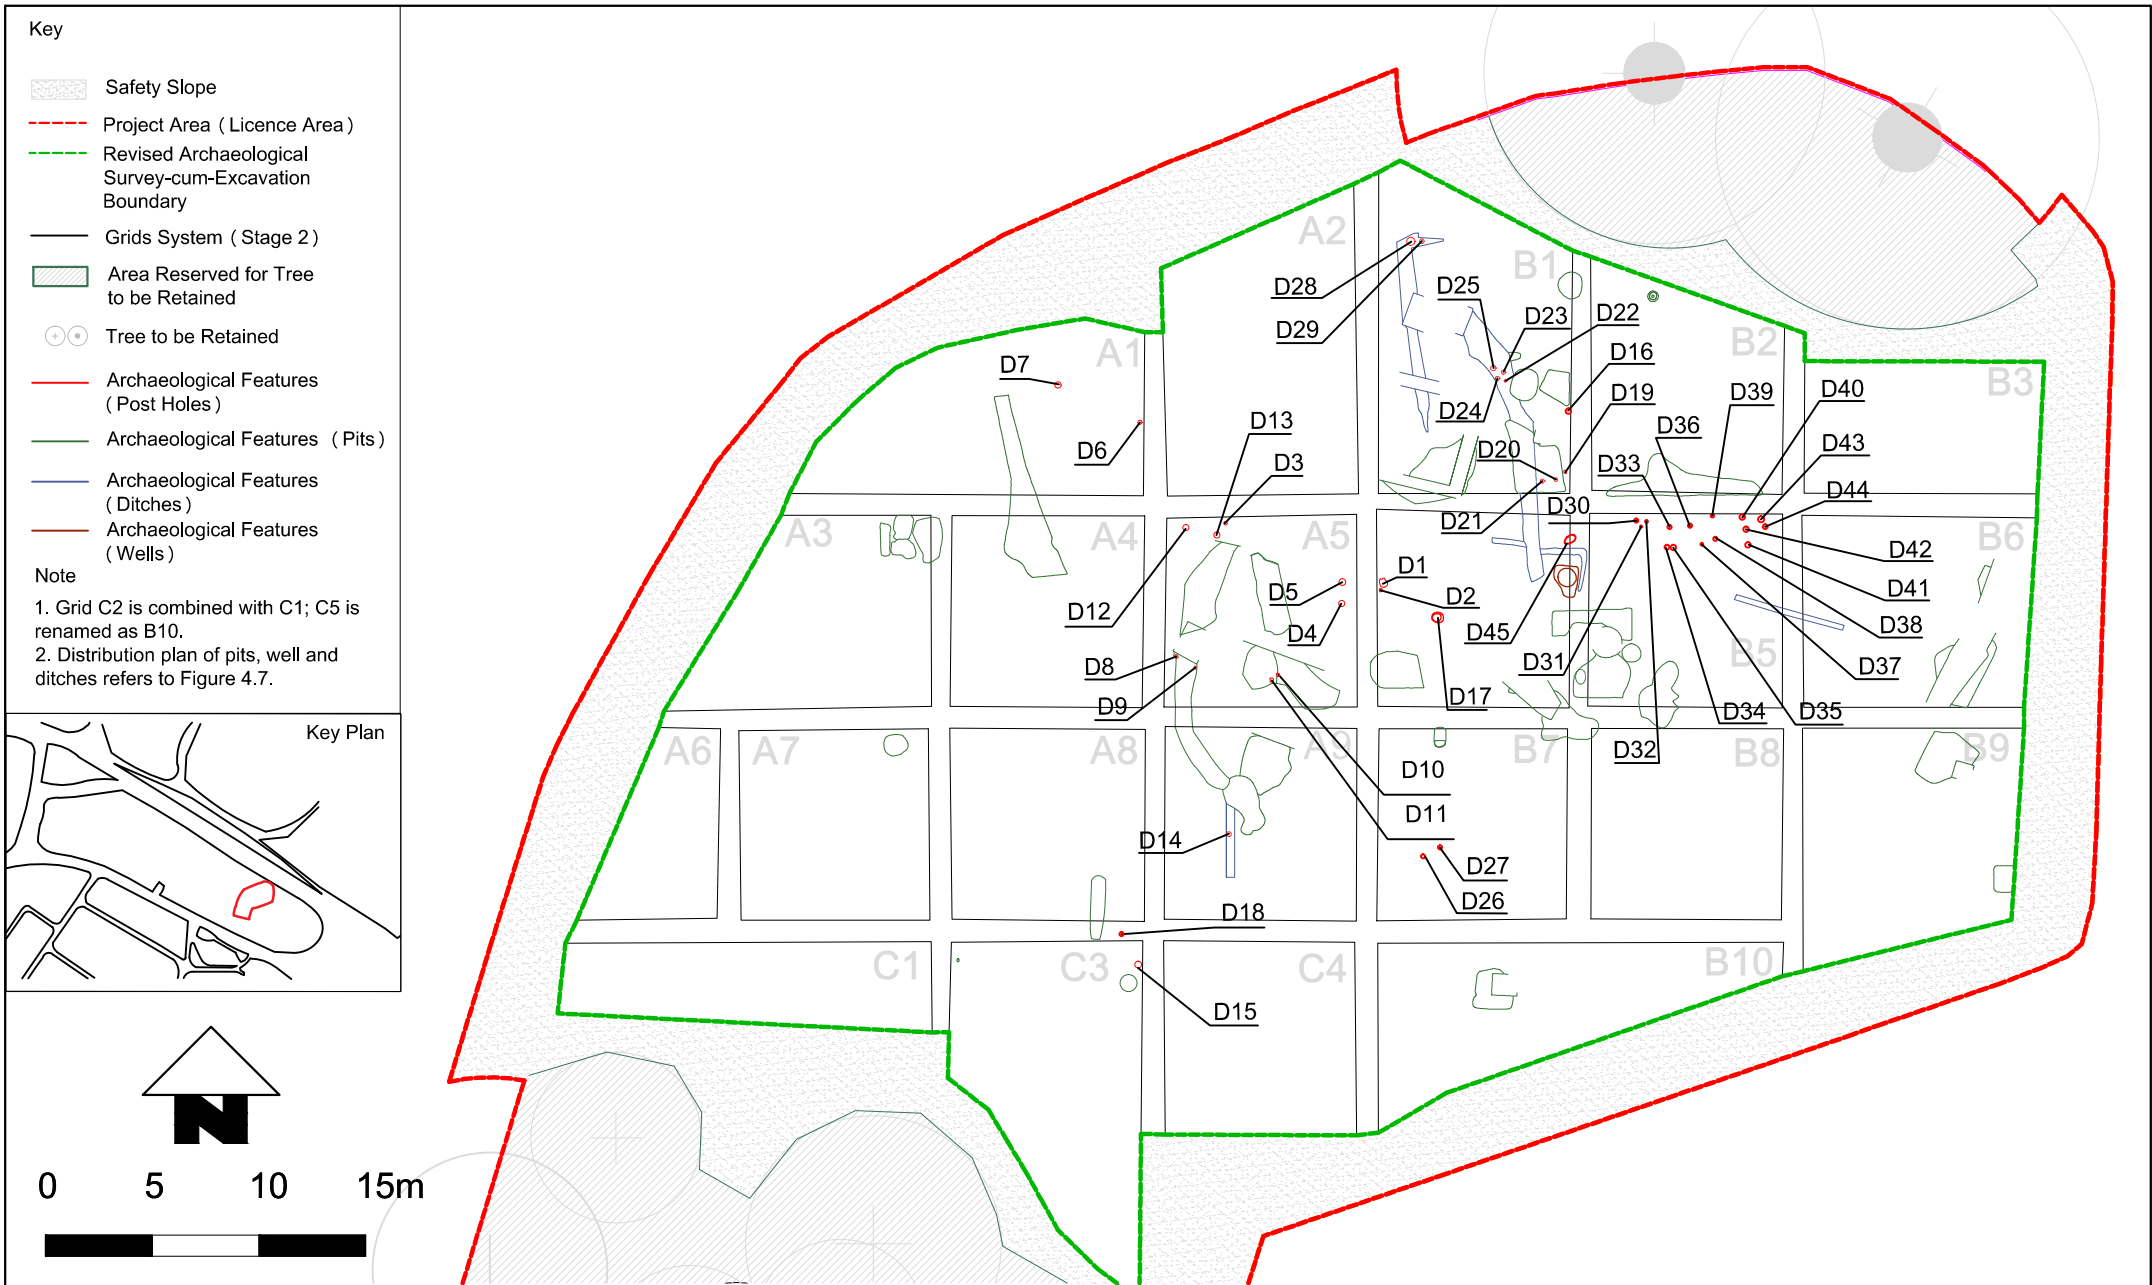

Post Holes Dated to Song - Yuan Dynasties Identified at the Site

Strata Dating	Test Pit/ Grid no.																					
	ATP3					ATP4				ATP2							ATP5					
	A1	A2	A3	A4	A5	-	A8	A9	B1	B2	B3	B4	B5	B6	B7	B8	B9	B10	C3	C4		
Song-Yuan Dynasties					L 5 =>D8 ->H2 =>H2 ->L7 =>H2 =>D9 -> L7 =>H27 -> L7 D3 to D5 -> L6	L 6			L 5 =>H41 -> G33, L6 =>G33 -> H47 ->L6 =>G33 ->L6 =>G33 =>D22 to D25 ->L6 =>H41 => D19 to D21 ->L6 =>G34 =>D28, D29 ->L6 =>G34 ->L6 =>H46 ->L6	L 5	L 5	L 5 =>D1, D2, ->L6	L 5 =>D1, D2, D45 ->L6	L 5 =>D30 to D44, H59 -> L6	L 6			L 6 =>H55 -> L7			L 5 =>D18 ->L7	L 6

Strata Dating	Test Pit/ Grid no.																					
	ATP3						ATP4			ATP2						ATP5						
	A1	A2	A3	A4	A5	-	A8	A9	B1	B2	B4	B5	B6	B7	B8	B9	B10	C3	C4			
Song-Yuan Dynasties	L 5		L 6	L 6	L 7	L 6					L 6						L 6	L 6				
				=>H33		=>H28				=>H33,								=>H35,				
				→ L7		→ L7				H59								H38,				
										→ L7								D15				
										=> H52								→ L7				
										→ L7												
Sterile layer (colluvium)						L 8																
			L 4			L 9																
						L 10																
	L 7	L 6		L 7	L 7	L 11																
																L 7						
Sterile layer (eroded rocks)						L 12	L 7	L 6	L 6	L 6	L 6	L 7	L 7	L 6	L 7	L 6	L 6	L 8	L 6	L 7	L 7	

- Notes:**
1. L = Layer
 2. Symbol “=>” refer to overlay and symbol “→” refer to cut, e.g. H12 and H13 are found under L1 and cut into L7 in Grid A1.
 3. For each excavation unit, only feature/strata that is immediately overlaid or cut the excavation unit; and feature/strata that is immediately overlaid by or cut by the excavation unit are presented in table. Detailed stratigraphic relationship of each excavation unit is presented in *Annexes B2 to B4*.
 4. Archaeological features dated late 19th century to the first half of the 20th century are shown in blue and those dated to Song-Yuan Dynasties are shown in red.
 5. Test Pits ATP1, ATP6; Grids A6, B3, and C1 are excluded as no archaeological feature was identified in these grids.

Table 4.3 Summary of Dating of the Archaeological Features Unearthed

Period	Features Type & Code [Total Quantity]			
	Post holes	Pits	Wells	Ditches
Late 19 th century to the first half of the 20 th century	-	H1, H7, H8, H9, H10, H11, H12, H13, H15, H21, H22, H24, H26, H31, H32, H37, H40, H42, H51, H53, H57 [21]	W1 to W3 [3]	G1, G2, G3, G4, G5, G6, G7, G8, G9, G10, G11, G12, G13, G14, G15, G16, G17, G18, G19, G20, G21, G22, G23, G27, G28, G29, G30, G31, G32, G35, G36, G37, G38, G39, G40 [35]
Song-Yuan Dynasties	D1 to D45 [45]	H2, H3, H4, H5, H6, H17, H18, H19, H20, H23, H27, H28, H29, H30, H33, H34, H35, H38, H41, H43, H45, H46, H47, H48, H49, H50, H52, H54, H55, H56, H58, H59, H60, H61, H62, H64 [36]	W4 [1]	G25, G26, G33, G34, G41 [5]

Notes:

1. H25 is combined to H2; H36 is combined to G34; and G24 is combined to G33.
2. H14, H39, H44, H63 are renamed as W1 to W4 respectively.
3. H16 is cancelled.

4.4.1 Pits

A total of 21 Pits dated to late 19th century to the first half of the 20th century including H1, H7 to H13, H15, H21, H22, H24, H26, H31, H32, H37, H40, H42, H51, H53 and H57 were unearthed. They are mainly rectangular shape and occasionally with oval/ circular, square, quadrilateral or “U” shapes on plans. These pits are likely the septic ponds or water storage pits for irrigation or disposal of garbage. They are related to ditches identified and dated to the same period, which the ditches are regarded as furrows of farmland. About half of the pits contain artefacts (i.e. H1, H8, H9, H22, H26, H32, H42, H51, H53 and H57), but most of the ceramics ⁽¹⁾ are local products comprising blue and white porcelain shards, over glazed or glazed pottery shards. All the pits (except H37) from this period are regarded as features associated with agriculture activities. Function and dating of H37 is unknown which is a round shaped pit found under L1 of Grid A2 and cut into sterile layer directly. It is shallow (i.e. 16cm) and is filled with grey brownish sandy soil, which contains some charcoals but no artefacts. Pits and other features dated to the late 19th century to the first half of the 20th century are presented in *Figure 4.6*.

Pits dated to Song-Yuan Dynasties are generally categorized into garbage pits and pits with unknown function. In the old time, garbage was usually disposed at natural holes and pits of uneven surface, which these natural holes and pits might not have a well-defined shape. During the excavation, broken pieces of artefacts were found in such natural pits and holes.

(1) “Ceramics” is used to collectively describe pottery and porcelain shards in this report.

Therefore pits with artefacts revealed were regarded as garbage pits. Other pits without artefacts were regarded as pits with unknown function.

Garbage pit revealed included H2 to H6, H17 to H19, H23, H27 to H30, H33 to H35, H41, H43, H45, H50, H52, H54 to H56, H58 to H60, H62. Pit with unknown function included H20, H38, H46 to H49, H61, H64. 82 items of special finds and 12% of general finds dated to Song-Yuan Dynasties are unearthed from pits, although most of the finds are incomplete. The ceramic shards unearthed are daily utensils such as bowl and dish.

Pits were found mainly at the northern central part of the Site comprising Grids A5, A9, B1, B2, B4, B5, though a few pits are sparsely distributed over the surrounding grids. Locations of all the pits and other features dated to the Song -Yuan Dynasties are presented in *Figure 4.7*.

In sum, stratigraphy and dimensions of the pits are provided in *Table 4.4*.

Table 4.4 *Summary of Pits Excavated*

Pit No.	Grid	Stratigraphy (=> : overlay; ->: cut)	Shape	Function	GF/SF Unearthed
H1	ATP3	L1 =>H1 ->L2	Irregular	Agricultural	✓
H2	A5, A9	Grid A5: L5 =>H2 ->L7 L5 =>H2 =>D9 D8 ->H2->L6 Grid A9: L5 =>H2 ->H3	Strip-shaped	Garbage pit	✓
H3	A9	H2 ->H3 ->H4 L5 =>H3 =>G26	Irregular	Garbage pit	✓
H4	A9	H3 ->H4 ->L6	Oval shaped	Garbage pit	✓
H5	B10	L5 =>H5 ->L7	Irregular	Garbage pit	✓
H6	ATP3	L4 =>H6 ->L5	Round shaped	Garbage pit	✓
H7	A4	L1 =>H7 ->L2	Rectangular	Agricultural	
H8	A3	L1 =>H8 ->L2	Rectangular	Agricultural	✓
H9	A3	L1 =>H9 ->L2	Square	Agricultural	✓
H10	A3	L1 =>H10 ->L2	Rectangular	Agricultural	
H11	A3	L1 =>H11 ->L2	U shaped	Agricultural	
H12	A1, A3	Grid A1: L1 =>H12 ->L7 Grid A3: L1 =>H12 ->L2	Rectangular	Agricultural	
H13	A1, A3	Grid A1: L1 =>H13 ->L7 Grid A3: L1 =>H13 ->L2	Rectangular	Agricultural	
H15	A3	L1 =>H15 ->L2	U shaped	Agricultural	
H17	A3	L3 =>H17 ->L4	Irregular	Garbage pit	✓
H18	A3	L3 =>H18 ->H19 L3 =>H18 ->L4	Irregular	Garbage pit	✓
H19	A3	L3 =>H19 ->L4 H18 ->H19 ->L4	Irregular	Garbage pit	✓
H20	A3	L3 =>H20 ->L4	Rectangular	Unknown	
H21	C4	L1 =>H21 ->L2	Rectangular	Agricultural	
H22	B4	L1 =>H22 -> L2, H52	Rectangular	Agricultural	✓

Pit No.	Grid	Stratigraphy (=> : overlay; →: cut)	Shape	Function	GF/SF Unearthed
H23	A1, A4	<i>Both Grids:</i> L5 =>H23 →L6	Irregular	Garbage pit	✓
H24	B1	L1 =>H24 →L2, G33	Rectangular	Agricultural	
H26	C3	L1 =>H26 →L7	Circular	Agricultural	✓
H27	A5	L5 =>H27 →L7	Irregular	Garbage pit	✓
H28	A8	L6 =>H28 →L7	Irregular	Garbage pit	✓
H29	A5	L3 =>H29 →H30 L3 =>H29 =>D10, D11 L3 =>H29 →L7	Irregular	Garbage pit	✓
H30	A5	H29 →H30 →L7 L3 =>→H30→L7	Irregular	Garbage pit	✓
H31	A2	L1 =>H31 →L2	Rectangular	Agricultural	
H32	C3	L1 =>H32 →L2	Circular	Agricultural	
H33	B4, A5	<i>Both Grids:</i> L6 =>H33 →L7	Round shaped	Garbage pit	✓
H34	B1	L4 =>H34 →L5	Round shaped	Garbage pit	✓
H35	C3	L6 =>H35 →L7	Oval shaped	Garbage pit	✓
H37	A2	L1 =>H37 →L6	Circular	Unknown	
H38	C3	L6 =>H38 →L7	Circular	Unknown	
H40	C4	L1 =>H40 →L2	Square	Agricultural	
H41	B1	L5 =>H41 →G33, L6 L5 =>H41 =>D19 to D21	Irregular	Garbage pit	✓
H42	B6	L1 =>H42 →L2	Oval shaped	Agricultural	
H43	B2	L4 =>H43 →L6	Irregular	Garbage pit	✓
H45	B2	L4 =>H45 →L6	Circular	Garbage pit	✓
H46	B1	L5 =>H46 →L6	Circular	Unknown	
H47	B1	G33 →H47 →L6	Irregular	Unknown	
H48	B1	L4 =>H48 →L5	Oval shaped	Unknown	
H49	B5	L3 =>H49 →L4	Circular	Unknown	
H50	B4, B5	<i>Grid B4:</i> L1 =>H50 =>H64 <i>Grid B5:</i> W2 →H50 →L7 L2 => H50 →L7	Oval shaped	Garbage pit	✓
H51	B7	L2 =>H51 →L3	Quadrilateral shaped	Agricultural	✓
H52	B4, B7, B8	<i>Grid B4:</i> H22 →H52 →L7 L6 =>H52 →L7 <i>Grids B7 and B8:</i> L5 =>H52 →L6	Irregular	Garbage pit	✓
H53	B9	L1 =>H53 →L8 W3 =>H53 →L8	Rectangular	Agricultural	✓
H54	B5	L4 =>H54 →L6	Irregular	Garbage pit	✓
H55	B9	L6 =>H55 →L7	Rectangular	Garbage pit	✓
H56	B1, B4	<i>Both Grids:</i> L4 =>H56 →L5	Irregular	Garbage pit	✓
H57	B10	L4a =>H57 →L5	Irregular	Agricultural	✓
H58	B7	L5 =>H58 →L6	Oblong shaped	Garbage pit	✓
H59	B5, B4	<i>Grid B4:</i> L6 =>H59 →L7 <i>Grid B5:</i> W2 →H59 →L6	Irregular	Garbage pit	✓
H60	B9	L4 =>H60 →L5	Irregular	Garbage pit	✓

Pit No.	Grid	Stratigraphy (=> : overlay; ->: cut)	Shape	Function	GF/SF Unearthed
H61	B6	L4a =>H61->L5	Irregular	Unknown	
H62	B6	L4a =>H62->L5	Irregular	Garbage pit	✓
H64	B4	H50=>H64->L7	Oval shaped	Unknown	

Notes:

1. Remains of a pottery pot and ceramic fragments were not collected in H32 and H42 respectively.
2. For each excavation unit, only feature/strata that is immediately overlaid or cut the excavation unit; and feature/strata that is immediately overlaid by or cut by the excavation unit are presented in table. Detailed stratigraphic relationship of each excavation unit is presented in *Annex B3*.

4.4.2

Post Holes

All the post holes identified are dated to the Song -Yuan Dynasties. Some of them were found within strata dated to Song-Yuan Dynasties while some of them were found under features dated to Song- Yuan Dynasties (e.g. D9 to D11, D19 to D25, D28 and D29). Most of them do not contain artefacts except three post holes (D3, D11 and D16) with artefacts unearthed. Therefore, post holes are dated to Song-Yuan Dynasties mainly based on the characteristics of their fill soil and general stratigraphy of the Site. Stratigraphy and dimensions of the post holes are provided in *Table 4.5*.

The shape, size and depth of the post holes vary. Most post holes opening are round but some are oval. Their diameters/length x width varies from 11cm to 54cm. Their average depth is 17cm. However, some are very shallow (i.e. <10cm), for examples D3 (5cm), D18 (4cm), D36 (9cm), D38 (9cm) and D40 (8cm). The deepest post hole is D1 which is 63cm in depth. As the Site had been heavily disturbed by the construction of the former Tai Hom Village, upper part of all post holes were destroyed.

Distribution of post holes are presented in *Figure 4.8*. There are three groups of post holes that were closely examined during excavation. The first group comprises D30 to D44 in Grid B5, which they are closely distributed and near the well W4. The second group includes D28 and D29 in Grid B1. They were found under G34 which was suspected to be trace of building foundation as it is a straight and long ditch with a right angle turn at where D28 and D29 located. The third group includes D1, D4 and D5. D1 and D5 are the deepest post holes identified and distribution of the three post holes forms a right angle.

Distribution pattern of all the post holes was examined in search for any noticeable building structure dated to Song-Yuan Dynasties. The spatial relationship between post holes and other adjacent ditches and pits dated to the same period was also analyzed. However, none of the groups of post holes and other features appeared to be systematically aligned. In addition that there were very few bricks and tiles unearthed, which that the post holes might belong to some simple temporary structures (i.e. wooden structure without brick wall and tiled rooftop) but the upper part of the post holes have been destroyed by construction of the Tai Hom Village houses.

Table 4.5 Summary of Post Holes

Post Holes No.	Grid	Stratigraphy (=> : overlay; →: cut)	Diameter/ Length x Width (m)	Depth (m)
D1	B4	L5 =>D1 →L6	0.45 x 0.44	0.63
D2	B4	L5 =>D2 →L6	0.3 x 0.25	0.38
D3	A5	L5 =>D3 →L6	0.18	0.05
D4	A5	L5 =>D4 →L6	0.29	0.1
D5	A5	L5 =>D5 →L6	0.23	0.18
D6	A1	L5 =>D6 →L6	0.15 x 0.1	0.1
D7	A1	L5 =>D7 →L6	0.15	0.23
D8	A5	L5 =>D8 →H2	0.2 x 0.14	0.15
D9	A5	H2 =>D9 →L7	0.14 x 0.18	0.11
D10	A5	H29 =>D10 →L7	0.22	0.17
D11	A5	H29 =>D11 →L7	0.42	0.3
D12	A5	L1 =>D12 →L7	0.3 x 0.28	0.17
D13	A5	L1 =>D13 →L7	0.2 x 0.24	0.19
D14	A9	L5 =>D14 →G26	0.14 x 0.12	0.12
D15	C3	L6 =>D15 →L7	0.16	0.15
D16	B1	L4 =>D16 →L5	0.25	0.16
D17	B4	L5 =>D17 →L7	0.49 x 0.54	0.1
D18	C3	L5 =>D18 →L7	0.2	0.04
D19	B1	H41 =>D19 →L6	0.16	0.14
D20	B1	H41 =>D20 →L6	0.16	0.12
D21	B1	H41 =>D21 →L6	0.2	0.12
D22	B1	G33 =>D22 →L6	0.12	0.14
D23	B1	G33 =>D23 →L6	0.2	0.2
D24	B1	G33 =>D24 →L6	0.2	0.2
D25	B1	G33 =>D25 →L6	0.25	0.25
D26	B7	L5 =>D26 →L6	0.4	0.30
D27	B7	L5 =>D27 →L6	0.4	0.14
D28	B1	G34 =>D28 →L6	0.39	0.16
D29	B1	G34 =>D29 →L6	0.22	0.2
D30	B5	L5 =>D30 →L6	0.19	0.24
D31	B5	L5 =>D31 →L6	0.11	0.16
D32	B5	L5 =>D32 →L6	0.13	0.18
D33	B5	L5 =>D33 →L6	0.2	0.15
D34	B5	L5 =>D34 →L6	0.24	0.19
D35	B5	L5 =>D35 →L6	0.27	0.17
D36	B5	L5 =>D36 →L6	0.21	0.09
D37	B5	L5 =>D37 →L6	0.14	0.14
D38	B5	L5 =>D38 →L6	0.19	0.09
D39	B5	L5 =>D39 →L6	0.17	0.14
D40	B5	L5 =>D40 →L6	0.19	0.08
D41	B5	L5 =>D41 →L6	0.26	0.13
D42	B5	L5 =>D42 →L6	0.25	0.18
D43	B5	L5 =>D43 →L6	0.28	0.14
D44	B5	L5 =>D44 →L6	0.22	0.1
D45	B4	L5 =>D45 →L6	0.55	0.1

Note:

For each excavation unit, only feature/strata that is immediately overlaid or cut the excavation unit; and feature/strata that is immediately overlaid by or cut by the excavation unit are presented in table. Detailed stratigraphic relationship of each excavation unit is presented in *Annex B2*.

Literature review and available old maps show that the Site was farmland before construction of the Tai Hom Village. The ditches dated to the late 19th century to the first half of the 20th century are regarded as furrows of agricultural fields (i.e. G1 to G23, G27 to G32, G34 to G40). Some ditches were south - north oriented and were filled with brown greyish sandy soil (i.e. G1 to G13, G36, G37). Some ditches were east - west oriented (i.e. G14 to G23, G27 to G33, G35). G27 to G32 and G35 were filled with black greyish sandy soil. G33 was filled with grey yellowish mild clay. G38 to G40 were the east-west oriented ditches filled with grey brownish sandy soil. Small amount of pottery shards and porcelain shards were unearthed in G2, G8, and G14 to G19.

The function of ditches dated to Song-Yuan Dynasties were unknown (i.e. G25, G26, G33, G34, G41), taking into account the finds identified and spatial distribution analysis. Their shapes were lengthy but irregular. They were filled with grey yellowish mild clay. Finds were unearthed in G33 and G34.

Stratigraphy and dimensions of the ditches are provided in *Table 4.6*.

Table 4.6 *Summary of Ditches*

Ditch No.	Grid	Stratigraphy (=> : overlay; →: cut)	Orientation	Function	GF/SF Unearthed
G1	A1, A4	Both Grids: L3 =>G1 →L4	South - north	Furrow	
G2	A1, A4	Both Grids: L3 =>G2 →L4	South - north	Furrow	✓
G3	A1, A4	Both Grids: L3 =>G3 →L4	South - north	Furrow	
G4	A4	L3 =>G4 →L4	South - north	Furrow	
G5	A1, A4	Both Grids: L3 =>G5 →L4	South - north	Furrow	
G6	A1, A4	Both Grids: L3 =>G6 →L4	South - north	Furrow	
G7	A1, A4	Both Grids: L3 =>G7 →L4	South - north	furrow	
G8	A9	L4 =>G8 →L5	South - north	Furrow	✓
G9	A9	L4 =>G9 →L5	South - north	Furrow	
G10	A9	L4 =>G10 →L5	South - north	Furrow	
G11	A9	L4 =>G11 →L5	South - north	Furrow	
G12	A9	L4 =>G12 →L5	South - north	Furrow	
G13	A1	L3 =>G13 →L4	South - north	Furrow	
G14	B1	L3 =>G14 →L4	East - west	Furrow	✓
G15	B1	L3 =>G15 →L4	East - west	Furrow	✓
G16	B1	L3 =>G16 →L4	East - west	Furrow	✓
G17	B1	L3 =>G17 →L4	East - west	Furrow	✓
G18	B1	L3 =>G18 →L4	East - west	Furrow	✓
G19	B1	L3 =>G19 →L4	East - west	Furrow	✓
G20	A2	L3 =>G20 →L4	East - west	Furrow	
G21	A2	L3 =>G21 →L4	East - west	Furrow	
G22	A2	L3 =>G22 →L4	East - west	Furrow	
G23	A2	L3 =>G23 →L4	East - west	Furrow	
G25	B4	G33→G25 →L6	East - west	Unknown	

Ditch No.	Grid	Stratigraphy (=> : overlay; -> : cut)	Orientation	Function	GF/SF Unearthed
G26	A9	H3 =>G26 ->L6 D14->G26 ->L6	South - north	Unknown	
G27	B5, B6	Grid B5: L3 =>G27 ->L4 Grid B6: G36 ->G27 ->L4a L3 =>G27 ->L4a	East - west	Furrow	
G28	B5, B6	Grid B5: L3 =>G28 ->L4 Grid B6: G36 ->G28 ->L4a L3 =>G28 ->L4a	East - west	Furrow	
G29	B5, B6	Grid B5: L3 =>G29 ->L4 Grid B6: G36 ->G29 ->L4a L3 =>G29 ->L4a	East - west	Furrow	
G30	B5, B6	Grid B5: L3 =>G30 ->L4 Grid B6: L3 =>G30 ->L4a	East - west	Furrow	
G31	B5, B6	Grid B5: L3 =>G31 ->L4 Grid B6: G36 ->G31 ->L4a L3 =>G31 ->L4a	East - west	Furrow	
G32	B5, B6	Grid B5: L3 =>G32 ->L4 Grid B6: L3 =>G32 ->L4a	East - west	Furrow	
G33	B1, B4	Grid B1: H24, H41 ->G33 ->H47 L5 =>G33 =>D22, D23, D24, D25 L5 =>G33 ->L6 Grid B4: L5 =>G33 ->G25	South - north	Unknown	✓
G34	B1	L5 =>G34 =>D28, D29 L5 =>G34 ->L6	South - north	Unknown	✓
G35	B6	L3 =>G35 ->L4a	East - west	Furrow	
G36	B6	L3 =>G36 ->G27 to G29, G31 L3 =>G36->L4a	South - north	Furrow	
G37	B6	L3 =>G37 ->L4a	South - north	Furrow	
G38	B8	L3 =>G38 ->L4	East - west	Furrow	
G39	B8	G40 ->G39 ->L4 L3 =>G39 -> L4	East - west	Furrow	
G40	B8	L3 =>G40 ->G39 L3 =>G40 -> L4	East - west	Furrow	
G41	B5, B6	Grid B5: L4 =>G41 ->L5 Grid B6: L5 =>G41 ->L7	East - west	Unknown	

Note:

For each excavation unit, only feature/strata that is immediately overlaid or cut the excavation unit; and feature/strata that is immediately overlaid by or cut by the excavation unit are presented in table. Detailed stratigraphic relationship of each excavation unit is presented in *Annex B5*.

4.4.4

Wells

Four circular-shaped mud wells were identified. Three wells (i.e. W1 to W3) are dated to late 19th century to the first half of the 20th century. They were originally named as H14, H39 and H44 during excavation. One well is dated to Song-Yuan Dynasties (i.e. W4). It was originally named as H63 during excavation.

Artefacts were unearthed in the mud wells W1, W3 and W4. Household remains dated to late 19th century to the first half of the 20th century were unearthed in W1 and W3. Examples of the household remains are brownish glazed pottery container (SF No: A3 W1(H14) SF1), green glazed oil lamp stands (SF No: A3 W1(H14) SF3), and underglazed "Wucai" (五彩) porcelain dish with fish pattern (SF No: A3 W1(H14) SF13). W2 contains no artefacts. Small amount of pottery shards and celadon shard dated to Song-Yuan Dynasties were found in W4.

The unearthed mud wells are different in shape, fill and size. Although all the wells are circular mud wells, the upper part of W1 is dome-shaped and the upper part of W2 and W3 round. The upper part of W4 is irregular in shape that is likely due to collapse of its opening. This might result in the well being abandoned in Song - Yuan Dynasties. In addition, W1 to W3 were filled with black soil and their walls were plastered with cement. W4 was filled with grey yellowish mild clay and its wall was not plastered. The diameters of W1 to W3 are 2m, 1.4m and 1m respectively, but diameter of W4 is 86cm which is the smallest.

Construction method of wells is often constrained by the environment and would be dependent on the financial status of their builders. Wells could be constructed with bricks/stones or simply constructed as mud wells. The reasons of using bricks and stones to build the wells are for strengthening of well walls and for preventing entry of soil. Wells built by wealthier households might have opening of wells protected with stone, wooden or pottery frames. Even more, pavilions might be built above the well.

However, reviewing the wells features found in the Site, wells dated to Song-Yuan Dynasties and late 19th century to first half of 20th century are all mud wells. The use of mud wells suggests that the people living in adjacent areas were probably ordinary households during Song-Yuan Dynasties and late 19th century to first half of 20th century. This interpretation is supported by the ceramics unearthed, which most of them are household utensil in poor/ordinary quality (see discussion in *Section 4.5.1*). Stratigraphy and dimensions of the wells are provided in *Table 4.7*.

Table 4.7 Summary of Wells

Well No.	Grid	Stratigraphy (=> : overlay; -> : cut)	Diameter (m)	Depth (m)
W1	A3	L1 =>W1 ->L2	2	3
W2	B5	L1 =>W2 ->L2 L1 =>W2 ->H50, H59	1.4	2.56
W3	B9	L1 =>W3 ->H53 L1 =>W3 ->L8	1	2.7
W4	B4	L5 =>W4 ->L6	0.86	2.4

Note:

For each excavation unit, only feature/strata that is immediately overlaid or cut the excavation unit; and feature/strata that is immediately overlaid by or cut by the excavation unit are presented in table. Detailed stratigraphic relationship of each excavation unit is presented in *Annex B4*.

4.5 FINDS

Forty-one (41) boxes (with the size of 555mm (L) x 425mm (W) x 380mm (H)) of finds have been identified from the Site including ceramic shards, iron, coins, stone tool and flints.

Annexes D1 and *D2* respectively provide the lists and photographic records of general finds unearthed. *Annexes E1* and *E2* respectively provide the lists and photographic records of special finds unearthed. For easy reference, the list of the special finds unearthed is presented according to the photo sequence in *Annex E1*.

4.5.1 Ceramics

Ceramics shards are the major type of finds unearthed. A total of 164 items of special finds and more than 80% of general finds are ceramics. There are local products. There are also China products, especially from the kilns in the Guangdong and Fujian provinces.

Late 19th century to the first half of 20th century

Among the ceramics unearthed, 38 items of special finds and around 35% (in terms of weight) of general finds are dated to the late 19th century to the first half of 20th century.

Pottery shards dated to the late 19th century to the first half of the 20th century can be categorized into two main groups: glazed pottery and non-glazed pottery. Among the glazed pottery, green glazed pottery is the majority while small amount of brown glazed pottery and black glazed pottery can also be identified. Types of glazed pottery include lamp base, candle base, jar with lugs and flower pot, with shards of lamp base as the majority. Most of the unglazed pottery shards are shards of tea pots.

Pottery shards dated to this period of time are mainly produced from *Shiwan Kiln* (石灣窯) at *Fuoshan* (佛山). They were the household items of ordinary

families, which the body surface is rough and the glaze is not well coated. The overall quality of the pottery findings is therefore low.

Porcelain shards dated to the late 19th century to the first half of the 20th century can be categorized into several main groups: blue and white porcelain, *Dongqing* (冬青) celadon, overglazed porcelain and underglazed porcelain. The majority group is blue and white porcelain.

The blue and white porcelains were originated from three areas, which are *Jingdezhen* Kiln (dated to Late Qing to Republican period) at Jiangxi; kilns dated to Late Qing to Republican period at northern part of Guangdong; and Wun Yiu Kiln at Taipo, Hong Kong. Most of the findings are from Wun Yiu Kiln. The shards can be identified as bowl, basin and cup etc.

Blue and white porcelains from Wun Yiu Kiln and kilns at northern part of Guangdong are considered to be of low quality. Products from Wun Yiu Kiln are with dark grey / reddish brown bodies and with a large amount of impurities and sand. Colours of the blue and white patterns are dull. The form of the ring feet is not standardized, of which a small amount of products revealed are with cut edge. Kilns at northern part of Guangdong included *Boluo* (博羅), *Raoping* (饒平), *Jieyang* (揭陽) and *Dapu* (大埔). Blue and white porcelains from these kilns are mostly having sandy bottoms and with greyish blue pattern. The decorations are simple and unsystematic, which might due to mass production and was influenced by *Zhangzhou* Kiln (漳州窯) at Fujian.

Blue and white porcelains and *Dongqing* celadon from *Jingdezhen* kiln are relatively considered to be of higher quality. Blue and white porcelains are with glaze delicately coated and patterns are in azure blue colour. Ring feet are with cut edge. *Dongqing* celadon identified are mainly cups and bowls, which their body surfaces are fine and delicately glazed.

Overglazed porcelains are mainly decorated with stories, flora and characters (i.e. wishes). They were produced at *Jingdezhen* Kiln and kilns at northern part of Guangdong.

Underglazed porcelain can be further classified as yellow glazed and blue glazed, which are all produced from *Jingdezhen*.

Drawings of selected special finds dated to this period are presented in *Figures 4.10 to 4.11*.

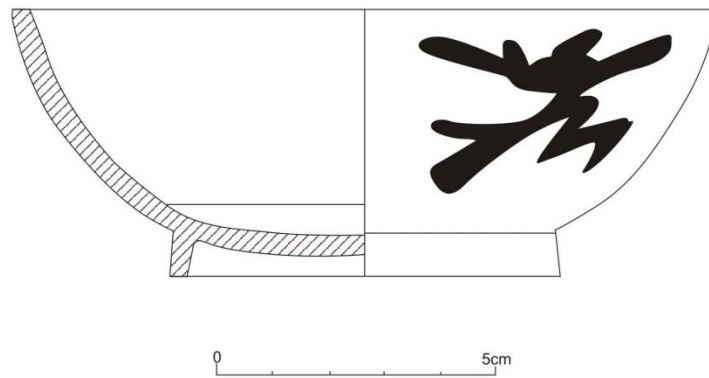


Figure 4.10 Blue and White Porcelain Bowl Shard (Grid B10 Feature H57 SF1) produced in Wun Yiu Kiln, Tai Po.

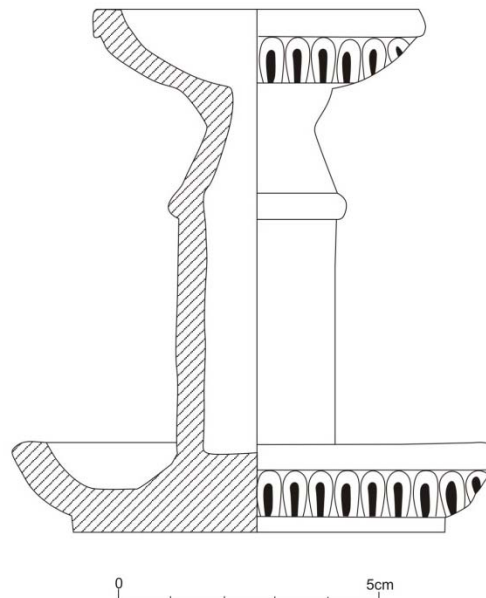


Figure 4.11 Drawing of Green Glazed Pottery Oil Lamp Stand (Grid A3 Feature W1(H14) SF3C) produced in Shiwan Kiln, Guangdong Province.

Song-Yuan Dynasties

In addition, among the ceramic unearthed, 112 items of special finds and around 44% (in terms of weight) of general finds are dated to Song-Yuan Dynasties. Some of the finds were unearthed in soil layers but most of the finds were unearthed in garbage pits. Only a small amount of ceramic shards can be refitted.

Pottery shards dated to Song-Yuan Dynasties can be categorized into two main groups: glazed pottery and non-glazed pottery. Both brown glazed pottery and black glazed pottery were identified, but brown glazed pottery was the majority. Types of glazed pottery included jar and incense burner, with shards of jars as the majority. Most of the unglazed pottery shards were shards of small mouth vase.

Pottery shards dated to this period of time are mainly produced from *Cizao* Kiln (磁灶窑) at Fujian. They were the household items of ordinary families, which the body surface is rough and the glaze is not well coated. The overall quality of the pottery findings is therefore low.

Porcelain shards dated to Song-Yuan Dynasties can be categorized into several main groups: celadon, white porcelain, *Qingbai* (青白) porcelain and black glazed porcelain. The majority group identified was celadon.

The celadons were originated from three areas including *Longquan* Kiln (龍泉窑) at Zhejiang; *Minqing* Kiln (閩清窑), *Cizao* Kiln and *Wuyishan Yulinting* Kiln (武夷山遇林亭窑) at Fujian; and *Jingdezhen* Kiln (景德鎮窑) at Jiangxi. Most of the findings are from kilns at Fujian. The celadon shards can be identified as bowl, basin, dish, small dish, incense burner, lid and washer.

Celadon produced from *Longquan* Kiln are generally considered with the highest quality among all kilns, of which their body surfaces are fine and greyish, with thick layer of glaze delicately coated to give a jade-like texture. Most of the *Longquan* Kiln products revealed were bowls.

In addition, small dish with gold tracery on black glaze from *Wuyishan Yulinting* Kiln and white porcelain from *Dehua* Kiln (德化窑) were also porcelain with relatively higher quality. Small dish with gold tracery on black glaze from *Wuyishan Yulinting* Kiln are not commonly found. Their body surfaces are fine and greyish black, with thick layer of black glaze delicately coated (except the bottom). The gold tracery was already disappeared on the dish found but the trace could still be observed. Examples see Grid B4 Feature H22 SF2 and Grid B5 Layer 5 SF2 in *Annexes E1* and *E2*. White porcelains from *Dehua* Kiln are with fine and white bodies and with white glaze delicately coated (except the bottom). Their ring feet are typically molded. Examples see Grid B1 feature G34 SF2 and Grid B2 Feature H43 SF2 in *Annexes E1* and *E2*.

Celadon from *Cizao* Kiln and *Qingbai* porcelain from *Minqing* Kiln are regarded as porcelain with low quality. Most of these porcelains lost their glaze, which particularly common on products from *Cizao* Kiln.

Drawings of selected special finds dated to Song-Yuan Dynasties are presented in *Figures 4.12 to 4.15*.

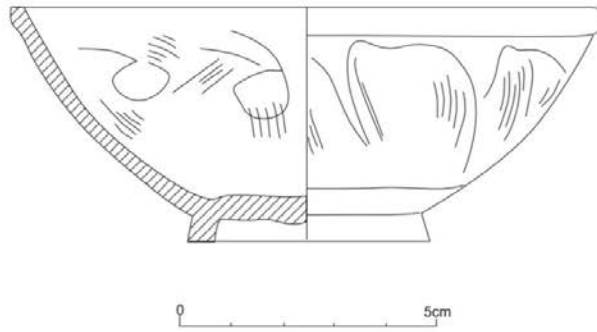


Figure 4.12 Drawing of Celadon Bowl Shard (ATP4, A5, A9 Feature H2 SF1)

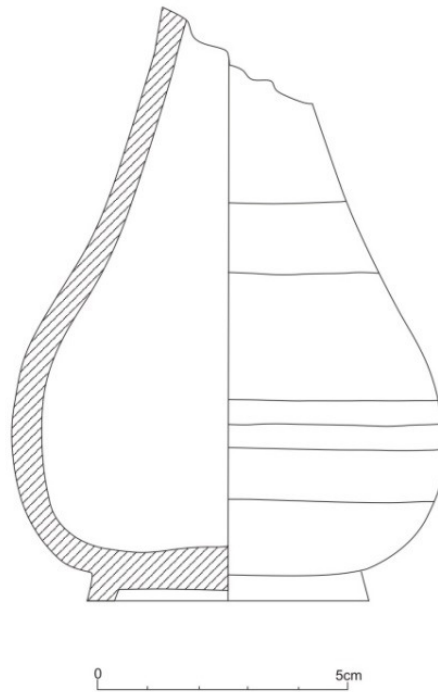


Figure 4.13 Drawing of Celadon Vase Shard (Grid B5 Feature H50 SF1)

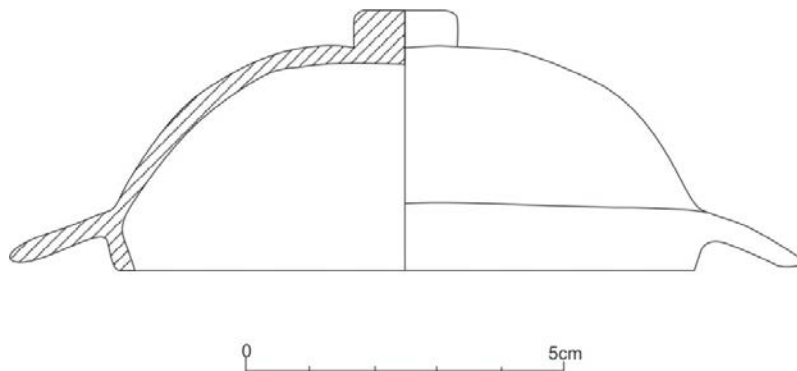


Figure 4.14 Drawing of Celadon Lid Shard (Grid B5 Layer 5 SF1)

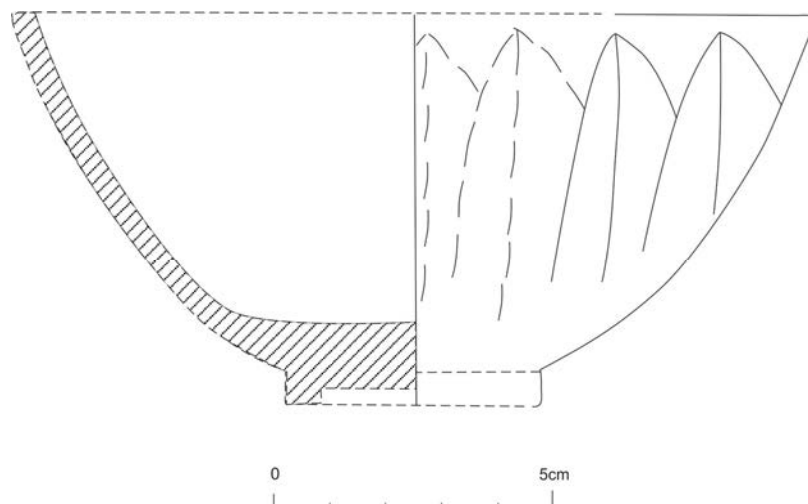


Figure 4.15 Drawing of Shard of Celadon Bowl Produced by Longquan Kiln (Grid B4 Feature W4 (H63) SF1)

One small piece of pre-historic period hard pottery shard with checker pattern was unearthed from Layer 5 of Grid B4 (see *Photo 131* in *Annex E2*). Since finds dated to Song-Yuan Dynasties are the predominant finds in Layer 5 of Grid B4, Layer 5 of Grid B4 is dated to the Song-Yuan Dynasties. As this pre-historic period hard pottery shard was unearthed in historic period stratum, it is regarded as secondary deposit that was probably not originated from the Site.

4.5.2 Stone Tool and Flints

One broken piece of pre-historic period stone tool made of sedimentary rock was unearthed in Layer 5 of Grid B1 (see *Photos 107* in *Annex E2*). Four pieces of flints were found in the strata dated to the late 19th century to the first half of the 20th century as well as the Song-Yuan Dynasties (see *Photos 40, 67, 72 and 128* in *Annex E2*). Although the stone adze and flints could be dated to pre-historic period, however, they were unearthed in historic period strata which are regarded as secondary deposit that was probably not originated from the Site based on the reasons that:

- Iron had already been popular for making tools in the Song-Yuan and Qing Dynasties, which the use of stone tools or chipped stone tools has been abandoned and was replaced by iron tools in the Song-Yuan and Qing Dynasties⁽¹⁾; and
- Colluvium layers were found beneath strata dated to Song-Yuan Dynasties, indicating a regular/ frequent land sliding through the Site. It is possible that pre-historic remains were located at areas with higher

(1) Stone tools were abandoned since the start of the Bronze Age, which is dated to the Shang Dynasty. The Iron Age of China began in ca. 600 BC, during the Spring and Autumn Period.

altitude and were slid down to the Site in different periods of time and finally deposited in the Site.

Therefore, the pre-historic period stone adze and flint provided limited information to understand the in-situ deposits of the Site, and may, only indirectly reflect the potential presence of human activity during the pre-historic period.

Drawing of the stone adze is presented in *Figure 4.16* and drawings of two selected flints are shown in *Figures 4.17* and *4.18*.

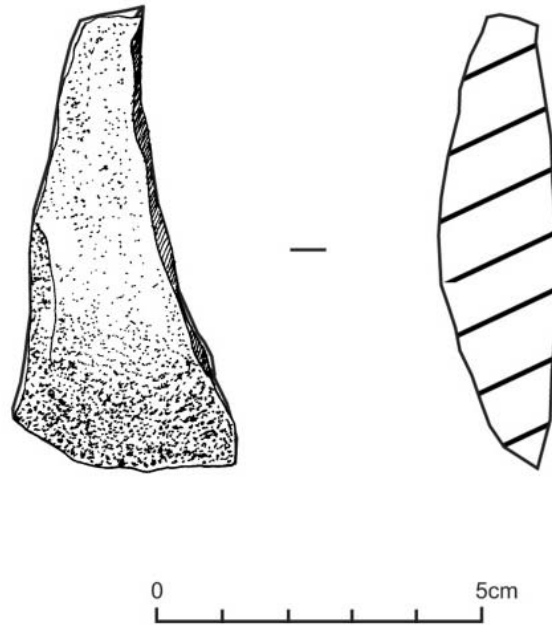


Figure 4.16 Drawing of prehistoric stone tool (Grid B1 Layer 5 SF3, Photo 107)

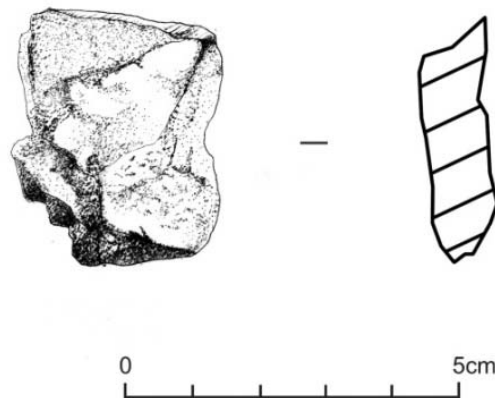


Figure 4.17 Drawings of flint (Grid B3 Layer 3 SF2, Photo 128)

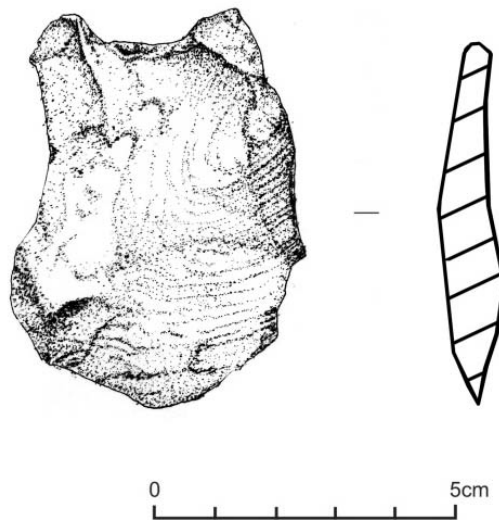


Figure 4.18 Drawings of flint (Grid A5 Feature H29 SF1, Photo 72).

4.5.3 **Iron**

Two iron pieces were identified as special finds in feature H3 in Grid A9 and Layer 5 of Grid B2 respectively (see *Photos 80 and 123 in Annex E2*). They are dated to Song-Yuan Dynasties. In addition, a total of 26 iron pieces were excavated as general finds. 11 pieces were excavated at H50 in Grid B5. One iron fork was excavated at W1 in Grid A3.

All the iron pieces are seriously rusted. Iron pieces with their functions identified include the iron fork unearthed in W1 (i.e. Grid A3 Feature W1 GF26). The function of the other iron pieces is uncertain, but it is likely that most of them are iron nails.

4.5.4 **Coins**

Some modern coins of Hong Kong dated to the 20th century were identified in Layer 1 of Test Pit ATP1 and Grid B6 (see *Photos 1 and 166 in Annex E2*). Some of them are still in use now in Hong Kong. One Japanese coin inscribed with character “昭” was found which could be dated to the reign of Emperor Shōwa (1926-1989) (see *Photo 180 in Annex E2*).

Also, three copper coins were unearthed in Layer 2 of Test Pit ATP4, Layer 1 of Grid A3 and Layer 2 of Grid A9, respectively. The one from Test Pit ATP4 with the inscription read as “乾隆通寶” (see *Photos 17a and 17b in Annex E2*) can be dated to year 1736 to 1795 (Qing Dynasty). The one from Layer 1 of Grid A3 with the inscription read as “元豐通寶” (see *Photos 48a and 48b in Annex E2*) can be dated to Song-Yuan Dynasties. However, the inscription of coins from Layer 2 of Grid A9 are illegible (see *Photos 78a and 78b in Annex E2*).

4.5.5

Summary of Finds Unearthed

The quantity of general finds unearthed in this archaeological survey-cum-excavation is summarized in *Table 4.8*. Detailed statistical tables of the general finds and the associated dating are provided in *Annex D1*.

Table 4.8 *General Finds Unearthed in the Archaeological Survey-cum-Excavation*

Units	Materials							Total
	Pottery	Porcelain	Tile	Stones	Bones	Metal	Glass	
Piece	17,690	10,563	2,064	3	0	47	2	30,369
Weight (kg)	201.57	112.48	24.38	0.64	0	1.73	0.03	340.83

For special finds unearthed, detailed statistical tables are provided in *Annex E1* and are summarised in *Tables 4.9 to 4.11*.

Special finds revealed in Feature H2 is not included in *Table 4.11*. H2 was first revealed in ATP4 and then found in Grids A5 and A9 in different period of time. Broken pieces from ATP4, Grids A5 and A9 were refitted. Therefore the number of refitted finds from Feature H2 could not be summarized according to grid number.

Table 4.9 *Statistics of Special Finds in Items and Weight*

Materials	Items	Weight (g)
Porcelain	125	9,756.6
<i>Black-glazed</i>	5	224.7
• Second half of 20 th Century	0	0
• Late 19 th century to first half of 20 th century	1	79.3
• Song - Yuan Dynasties	4	145.4
<i>Blue and white</i>	9	931.3
• Second half of 20 th Century	3	278.8
• Late 19 th century to first half of 20 th century	6	652.5
• Song - Yuan Dynasties	0	0
<i>Celadon</i>	87	6,373.1
• Second half of 20 th Century	2	465
• Late 19 th century to first half of 20 th century	11	409.4
• Song - Yuan Dynasties	74	5,498.7
<i>Qingbai</i>	8	543.3
• Second half of 20 th Century	0	0
• Late 19 th century to first half of 20 th century	0	0
• Song - Yuan Dynasties	8	543.3
<i>Over-glazed</i>	6	378.8
• Second half of 20 th Century	0	0
• Late 19 th century to first half of 20 th century	6	378.8
• Song - Yuan Dynasties	0	0
<i>Under-glazed</i>	5	1,035.5
• Second half of 20 th Century	2	292.8
• Late 19 th century to first half of 20 th century	3	742.7
• Song - Yuan Dynasties	0	0

Materials	Items	Weight (g)
<i>White</i>	2	35
• Second half of 20 th Century	0	0
• Late 19 th century to first half of 20 th century	0	0
• Song - Yuan Dynasties	2	35
<i>Modern Porcelain</i>	3	234.9
• 1920s to 1940s	3	234.9
Pottery	36	10,764.8
• Second half of 20 th Century	7	1,209.5
• Late 19 th century to first half of 20 th century	8	975.4
• Song - Yuan Dynasties	21	8,579.9
Tile	3	373.2
• Second half of 20 th Century	0	0
• Late 19 th century to first half of 20 th century	0	0
• Song - Yuan Dynasties	3	373.2
Stone	7	181.3
• Second half of 20 th Century	1	4.6
• Late 19 th century to first half of 20 th century	2	20.2
• Song - Yuan Dynasties	4	156.5
Iron	2	79.3
• Second half of 20 th Century	0	0
• Late 19 th century to first half of 20 th century	0	0
• Song - Yuan Dynasties	2	79.3
Modern coin	3	219.1
• Second half of 20 th Century	3	219.1
• Late 19 th century to first half of 20 th century	0	0
• Song - Yuan Dynasties	0	0
Copper coin	3	9.5
• Second half of 20 th Century	1	2.3
• Late 19 th century to first half of 20 th century	2	7.2
• Song - Yuan Dynasties	0	0
Tooth	1	0.9
• Second half of 20 th Century	0	0
• Late 19 th century to first half of 20 th century	0	0
• Song - Yuan Dynasties	1	0.9

Note: Some items may contain more than one piece. Details refer to *Annex E1*.

Table 4.10 *Statistics of Special Finds According to Layers*

Period	Materials	Weight (g)
Second half of 20 th Century	Modern coin	219.1
	Copper coin	2.3
	Blue and white porcelain	278.8
	Celadon	465
	Under-glazed porcelain	292.8
	Pottery	1,209.5
	Jade (Stone)	4.6
Sub-total :		2,472.1(12%)
Late 19 th century to the first half of the 20 th century (1920s to 1940s)	Copper coin	7.2
	Blue and white porcelain	456.4
	Celadon	119.6
	Over-glazed porcelain	351.9
	Under-glazed porcelain	742.7
	Pottery	926.6
	Modern Porcelain	234.9
Late 19 th century to the first half of the 20 th century (late 19 th century to 1910s)	Black-glazed porcelain	79.3
	Blue and white porcelain	196.1
	Celadon	289.8
	Over-glazed porcelain	26.9
	Pottery	48.8
	Stone	20.2
	Sub-total :	
Song-Yuan Dynasties	Iron	79.3
	Black-glazed porcelain	145.4
	Celadon	5,498.7
	<i>Qingbai</i>	554.9
	White porcelain	35
	Pottery	8,579.9
	Stone	156.5
	Tile	373.2
Tooth	0.9	
Sub-total :		15,412.2(72%)

Table 4.11 Statistics of Special Finds Items According to Grid Number (Except Special Finds from Feature H2)

Materials	Test Pit/ Grid no./ Number of Items																					
	ATP3						ATP4			ATP1			ATP2			ATP5			ATP6			
	A1	A2	A3	A4	A5	A6	-	A8	A9	B1	B2	B3	B4	B5	B6	B7	B8	B9	B10	C1	C3	C4
Black-glazed porcelain					1							1	2					1				
Blue and white porcelain	1		1												1	1			3		2	
Celadon	2	2	1		3	1	7		5	10	5	2	14	11		1		2	2			
Qingbai Glazed					1				1				2	3								
Over-glazed porcelain			4						2													
Under-glazed porcelain		1	3																		1	
White porcelain										1	1											
Pottery		3	5		1		4		2	4	1		3	3					2	1	3	
Tile												1								1		
Modern Porcelain			2															1				
Stone	1			1	1				2	1		1										
Iron									1		1											
Modern coin												1				1						1
Copper coin			1						2													
Tooth																						1
Total	4	6	17	1	7	1	11	0	15	16	8	4	21	19	2	2	0	4	8	1	8	0

5.1 INTERPRETATION

During this archaeological survey-cum-excavation, archaeological findings can be dated to two time periods during which the earliest time period is Song-Yuan Dynasties and the later time period is the late 19th century to the first half of the 20th century. Details are provided in *Section 4* and a summary with interpretation is discussed below.

5.1.1 *Song-Yuan Dynasties Period*

Human settlement may exist within or in vicinity of the Site based on the features unearthed. Post holes (i.e. D1 to D45) and mud well (i.e. W4) are revealed at the center of the excavation area. They might belong to some simple temporary structures (i.e. wooden structure without brick wall and tiled rooftop) but the upper part of the post holes have been destroyed by construction of the Tai Hom Village house. Ceramic shards unearthed are mainly household remains such as ceramic shards of bowls and dishes. Most of the artefacts are unearthed in garbage pits (i.e. H2 to H6, H17 to H19, H23, H27 to H30, H33 to H35, H41, H43, H45, H50, H52, H54 to H56, H58 to H60, H62). Post holes, W4 and household remains unearthed suggest the potential presence of human settlement within or near the site.

The function of some pits and all the ditches dated to this period were unknown as the features contained no artefacts. They include H20, H38, H46 to H49, H61 and H64. The function of ditches (i.e. G25, G26, G33, G34, G41) is also uncertain taking into account the finds identified and their spatial distribution.

5.1.2 *The Late 19th Century to the First Half of the 20th Century Period*

The Site was an agricultural land during the late 19th century to the first half of the 20th century. Ditches (i.e. G1 to G23, G27 to G32, G35 to G40) identified are regarded as furrows. Septic ponds, water storage pits or garbage pits (i.e. H1, H7 to H13, H15, H21, H22, H24, H26, H31, H40, H51, H53 and H57) were also associated features of the farmland. Three mud wells W1 to W3 were identified. There are various household remains such as tile fragments, oil lamp base remains and pot shards in W1 and W3. These findings suggest that there might be a few village houses located at or adjacent to the Site. In addition, according to the soil colour and soil properties, strata of this period can further be sub-divided into three sub-layers, of which the topmost layer is darker grey soil of more organic substances, indicating that potentially more intensive agricultural activities had occurred during the later time period (i.e. 1920s to 1940s).

5.1.3 *Reflections on Findings Compared to Previous Surveys and Excavations*

This archaeological survey-cum-excavation was recommended in a 2009 archaeological survey as part of the SCL EIA study due to the discovery of the

layer and remains dated to the Tang/Song Dynasty, though they are considered sparse and as secondary deposit. The following presents some reflections on the findings of this excavation as compared with those from previous surveys and excavations conducted in 2002 and 2009.

Ceramics dated to Song - Yuan Dynasties were found in all surveys and excavations. A lot of ceramic shards were found in survey in 2002. The results of survey in 2009 even suggested a wider extent of the Tang/ Song Dynasty remains, though they are considered sparse and as secondary deposit. Similarly, a lot of ceramics dated to Song-Yuan Dynasties were found concentrated in pits and ditches in this survey-cum-excavation. In addition, the type and origin of the ceramics are the same in all the surveys and excavation. For example, various types of household utensils were unearthed. Porcelains such as celadons, *Qingbai* and *Longquan* etc originated in Zhejiang and Fujian were found.

Tang Dynasty remains associated with Song Dynasty finds was identified in previous survey in 2002 but concluded to be sparse and as secondary deposit. However, Tang Dynasty remains were neither found in archaeological excavation conducted in 2009 nor this survey-cum-excavation.

The main difference between this survey-cum-excavation and previous surveys and excavations in Tai Hom Village area is the discovery of *in-situ* deposits. The post holes, ditches and a mud well dated to Song-Yuan Dynasties confirmed human activities existed at the Site and likely in the adjacent area. It suggested that the archaeological findings in this survey-cum-excavation area are *in-situ* deposits of Song-Yuan Dynasties.

In summary, this survey-cum-excavation identified no Tang Dynasty archaeological deposits but *in-situ* archaeological features dated to Song-Yuan Dynasties. Therefore, hypothesis of previous studies that there were only secondary deposits in the subject site and surrounding area is disproved.

5.2

CULTURAL SIGNIFICANCE OF THE SITE

Based on the archeological information collected during this excavation, cultural significance of the Site is evaluated with reference to the definition of the *Australia ICOMOS Charter for Places of Cultural Significance, The Burra Charter, 2013* (Burra Charter) ⁽¹⁾. Three relevant aspects of the Site are therefore examined, including aesthetic value, historical value and social value ⁽²⁾.

(1) Australia ICOMOS (2013), *Australia ICOMOS Charter for Places of Cultural Significance, The Burra Charter*. <http://australia.icomos.org/wp-content/uploads/The-Burra-Charter-2013-Adopted-31.10.2013.pdf> [Accessed on 2 February 2016]

(2) For the purpose of this excavation, detailed scientific lab analysis was not conducted. Therefore, it is considered not applicable to adopt scientific value for the evaluation of significance of the Site.

5.2.1

Aesthetic Value

Aesthetic value refers to the visual qualities of heritage. These include the physical condition of the archaeological remains of the Site, with consideration of the scale, form and environmental setting associated.

Firstly with regards to the environmental setting, the natural landscape such as the original hill area has been highly altered for modern development. The historical environmental setting of both periods of time (i.e. the late 19th century to the first half of the 20th century and Song-Yuan Dynasties) was altered.

Secondly, structures of archaeological features revealed in both periods of time are simple. The unearthed septic ponds and water storage pits dated to the late 19th century to the first half of the 20th century are simple structures constructed with concrete. The pits dated to Song-Yuan Dynasties are lack of artificial construction details, which they are shallow and some of them are suspected to form naturally on uneven surface. All wells discovered are mud wells without special forms and shape. In summary, the forms of the archaeological features revealed are simple and are not rare/ sophisticated.

Thirdly, focusing on the artefacts found, no complete ceramics had been unearthed. Also, the overall quantity of Song-Yuan Dynasties ceramics unearthed is considered small when compared to those found of similar period in other archaeological survey-cum-rescue excavations in Hong Kong.^{(1) (2)} Therefore, the scale of this survey-cum-excavation is considered small. To conclude, due to the highly-altered historical environmental setting, the simple and common forms of the archaeological features revealed, and the incompleteness of ceramics unearthed, the aesthetic value of the archaeological findings is considered low.

5.2.2

Historical Value

Historical value consists of any historic figure, event, activities related to the Site. The influence of the Site in a larger context should also be considered, such as its historical importance to the neighboring area, and even Hong Kong.

The findings of this archaeological survey-cum-excavation supplemented the history of the Site. The Tai Hom Village which previously occupied the Site was first recorded in the late 19th Century. There is a lack of material evidence to discuss the history of the Site prior to the late 19th Century. Based on the archaeological discoveries as discussed in *Section 4*, it is known that the Site was very likely to be occupied by human settlement in the Song-Yuan Dynasties. Based on the quantity of finds unearthed, the population is

(1) ERM (2011), *Sewage Interception Scheme in Kowloon City – Pumping Station, Rising Mains and Trunk Sewers: Archaeological Survey-Cum- Excavation Report* (unpublished report, AMO, Ref. No.KL20)

(2) AECOM Asia Co. Limited (AECOM) (2011), *Kai Tak Development – Infrastructure at Former Runway and Remaining Areas of North Apron & Improvement of Adjacent Waterways – Design and Construction Final Archaeological Investigation and Rescue Excavation Report* (unpublished report, AMO, Ref. No. KL21)

likely to be small. Although the strata dated to the Song-Yuan Dynasties are found to be very shallow and had already been highly disturbed by the developments at the later periods, urban site unearthed with Song-Yuan findings is considered uncommon in Hong Kong.

The discovery of farmland and associated features matches with the local history of Chu clan, who settled in Tai Hom Village from the middle Qing Dynasty with agricultural activities. However, other historical information provided by archaeological features associated with farmlands is limited as the features are simple and common.

To conclude, given that the Site with archaeological findings dated to Song-Yuan Dynasties period is considered not common within urban setting of Hong Kong and the findings provide some evidence to understand the unknown Song-Yuan Dynasties history of the area, the discovery is therefore of medium historical value.

5.2.3 *Social Value*

Social value refers to the importance of a place for a specific group of people. The importance can be spiritual, cultural or political; or as a place for social gathering or other public use.

Geologically, the Site is located at the southerly margin of low granite hills where the marsh land along the coastline was originally located. As early settlement tended to be located at the foot hill areas away from the sea, which is further to the north, the Site is likely located at the peripheral area of any early settlement. Without the discovery of building or other structure with special spiritual, cultural or political meaning, the social value of the Site for occupants in the Song-Yuan Dynasties is considered low.

This hypothesis is further supported by the archaeological finding that most of the ceramics were shards of ordinary household wares with low quality and only a small portion of high quality porcelain shards were unearthed. In addition, mud well was constructed instead of building bricks and stone wells. These collectively suggested the Site is a living area occupied by ordinary household(s).

During the late 19th Century to the first half of the 20th Century period, the Site was an agricultural land between two historical villages Nga Iu Tau and Un Ling (see *Figure 2.3*). Similarly, no building or other structure with special spiritual, cultural or political meaning dated to this period was revealed except some septic ponds, water storage pits and furrows which disturbed the Song-Yuan Dynasties remains. Therefore, the social value of the Site for occupants in this period of time should also be low.

In the second half of the 20th Century period (i.e. when the Tai Hom Village was built and until the abandon of the Tai Hom Village in 1998), the Site was an ordinary living area with dense temporary houses, squatters and village houses. Buildings and structures with cultural meaning for the villagers at

that time were not found within the Site. Therefore, the social value of the Site for occupants in this period of time should also be low.

To conclude, the Site was regarded as a peripheral area of ancient settlement in Song-Yuan Dynasties; as agricultural area in the late 19th Century to the first half of the 20th Century period; and as an ordinary living area in the second half of the 20th Century until the demolishment of Tai Hom Village. As no building or other structure with special spiritual, cultural or political meaning were found within the site, the social value of the Site for occupants in all periods of time are considered low.

5.2.4 *Summary*

Based on the above discussion, given the low aesthetic and social values and medium historic value of the Site, the overall cultural significance of the Site is therefore low to medium. Given that archaeological features revealed in both periods of time (i.e. Song - Yuan Dynasties and late 19th century to first half of 20th century) are highly disturbed, no features are recommended to be preserved *in situ*.

This page is intentionally left blank.

According to the approved Environmental Impact Assessment (EIA) Report of the Shatin to Central Link – Tai Wai to Hung Hom Section [SCL(TAW-HUH)], potential archaeological impact on the potential archaeological deposits that may survive in the former Tai Hom Village site had been identified and therefore an archaeological survey-cum-excavation was recommended. After the approval of the *Archaeological Action Plan (AAP)* for the archaeological survey-cum-excavation, a Licence to Excavate and Search for Antiquities under the *Antiquities and Monuments Ordinance* was obtained, the archaeological survey-cum-excavation commenced on 9 May 2013 and was completed on 17 September 2013. The Site covers an area of approximately 2,244m² and comprises two Stages. Stage 1 archaeological survey was conducted from 9 May to 25 June 2013 and Stage 2 archaeological excavation was conducted from 29 June to 17 September 2013.

Five (5) test pits (ATP1, ATP2, ATP4 to ATP6) measured 5m x 5m and one (1) test pit (ATP3) measured 10m x 10m were excavated in the Stage 1 archaeological survey to refine the actual demarcation of the Stage 2 excavation.

A 10m x 10m grid excavation and zoning system was adopted for the Stage 2 archaeological excavation. Ten standard 10m x 10m grids and twelve irregular shaped grids to suit the site condition were excavated in three Zones (i.e. Zones A to C).

Archaeological findings are dated to two time periods (i.e. Song-Yuan Dynasties and the late 19th century to the first half of the 20th century). A total of 146 archaeological features were found, which comprised 21 pits, 3 mud wells and 35 ditches from the late 19th century to the first half of the 20th century period; and 45 post holes, 36 pits, 1 mud well and 5 ditches from Song-Yuan Dynasties period.

340.83kg of general finds and 180 items of special finds were unearthed. General finds comprise pottery shards, porcelain shards, tile shards, coins, glass and iron pieces, which pottery shards are the majority in terms of the total number of pieces. Special finds comprise pottery shards, porcelain shards, tile shards, flints, coins, iron pieces and tooth, which porcelain shards are the majority in terms of items. In terms of weight, 45% of general finds are dated to Song-Yuan Dynasties; 35% of general finds are dated to late 19th century to the first half of the 20th century and 20% of general finds are dated to second half of 20th Century. In terms of items, 66% of special finds are dated to Song-Yuan Dynasties; 23% of special finds are dated to 19th century to the first half of the 20th century and 11% of special finds are dated to second half of 20th Century.

The main findings of the archaeological survey-cum-excavation conclude that:

- Strata dated to Song-Yuan Dynasties are thin and highly disturbed by the

farming activities and village houses construction of the Tai Hom Village in later periods. Most of the ceramics unearthed from the layer are ordinary household utensils shards and are of poor quality.

- Built features dated to Song-Yuan Dynasties were identified including 45 post holes (D1-D45) and a mud well (W4). The post holes might belong to some built structures with simple temporary structure (i.e. wooden structure without brick wall and tiled rooftop) but the upper part of the post holes have been destroyed by construction of the Tai Hom Village house.
- During the late 19th century to the first half of the 20th century, the Site was used as farmland but had been heavily disturbed in the second half of the 20th century due to dense village houses construction of the Tai Hom Village.

Given that the thin strata dated to Song-Yuan Dynasties with archaeological features has been identified throughout the Site, which is not common within the urban setting of Hong Kong, the overall cultural significance of the findings are therefore considered to be of low to medium. These strata will likely extend into the two areas marked for “area reserved for tree to be retained” at the north and south of the Site boundary. As there will be no excavation works required at these areas under this Works Contract, no further archaeological action is required. If excavation works are required in these areas under any other Works Contract, AMO shall be consulted to determine if further archaeological actions in these areas will be required.

English Publications

AECOM Asia Co. Limited (AECOM) (2011), *Kai Tak Development – Infrastructure at Former Runway and Remaining Areas of North Apron & Improvement of Adjacent Waterways – Design and Construction Final Archaeological Investigation and Rescue Excavation Report* (unpublished report, AMO, Ref. No. KL21)

Archaeo-Environments Ltd (2002), *Archaeological Survey at Tai Hom Tsuen* (unpublished report, AMO, Ref. No. KL9)

ERM (2011), *Sewage Interception Scheme in Kowloon City – Pumping Station, Rising Mains and Trunk Sewers: Archaeological Survey-Cum- Excavation Report* (unpublished report, AMO, Ref. No. KL20)

Golder Associates Pty Ltd (2009), *Archaeological Survey Former Tai Hom Village Kowloon, Hong Kong* (unpublished report, AMO, Ref. No. KL23)

Peacock, B.A.V. and Nixon, T.J.P (1986), *Report of the Hong Kong Archaeological Survey* (unpublished report, AMO, Ref. No. ID5)

Verhagen, Philip (2007), *Case studies in archaeological predictive modeling*. Leiden: Leiden University Press.

Chinese Publications

區家發文物考古顧問公司 (2002), 《九龍鑽石山舊大磡村搶救發掘報告》。(未刊, 存古物古蹟辦事處, 索書號 KL7)

區家發文物考古顧問公司 (2002), 《九龍鑽石山舊大磡村考古搶救發掘出土陶瓷分析報告》。(未刊, 存古物古蹟辦事處, 索書號 KL8)

游子安主編, 張瑞威、卜永堅編撰 (2003), 《黃大仙區風物志》, 香港: 黃大仙區議會。

靳文謨 (1688), 《康熙新安縣志》, 卷三。載於張一兵(主編), 《深圳舊志三種》。深圳市: 海天出版社。

王崇熙 (1819), 《嘉慶新安縣志》, 卷二。載於張一兵(主編), 《深圳舊志三種》。深圳市: 海天出版社。

Maps

Lands Department (2013), Purchased 1:1000, 1:5000 base map and reproduced using ERM's in house GIS database.

Geotechnical Engineering Office (2012). *Hong Kong Geological Survey Hong Kong & Kowloon Solid and Superficial Geology (Sheet 11, Series HGM20, Scale 1:20000, Edition II)*.

Map of the Colony of Hong Kong Including New Territories (Kowloon Extension Agreement Dated 9th June 1889). New Territories Portion Compiled by W.J. Newland 1903-1904. Added to & Revised by P.W.D. 1913.

Volonteri, Simeon (1866), *Map of San-On District (Kwangtung Province)*

Internet

Antiquities Advisory Board (2016), "List of the 1,444 Historic Buildings in Building Assessment (as of 20 May 2016)".
<http://www.aab.gov.hk/form/AAB-SM-chi.pdf> [Accessed on 20 July 2016]

Antiquities and Monuments Office (2012), "List of Sites of Archaeological Interest in Hong Kong (as at Nov 2012)".
http://www.lcsd.gov.hk/CE/Museum/Monument/form/list_archaeolog_site_eng.pdf [Accessed on 6 January 2016]

Australia ICOMOS (2013), *Australia ICOMOS Charter for Places of Cultural Significance, The Burra Charter*,
<http://australia.icomos.org/wp-content/uploads/The-Burra-Charter-2013-Adopted-31.10.2013.pdf> [Accessed on 2 February 2016]

Ove Arup & Partners Hong Kong Ltd (ARUP) (2011), *SCL-NEX/2206 EIA Study for Tai Wai to Hung Hom Section Final Environmental Impact Assessment Report*, Hong Kong: MTR Corporation.
http://www.epd.gov.hk/eia/register/report/eiareport/eia_2002011/EIA/html/25445_Section%204_Cultural_Heritage.htm [Accessed on 15 January 2014]

The Government of HKSAR, *Chapter 53 Antiquities and Monuments Ordinance*.
[http://www.legislation.gov.hk/blis_pdf.nsf/6799165D2FEE3FA94825755E0033E532/EB912599D49E1069482575EE00341660/\\$FILE/CAP_53_e_b5.pdf](http://www.legislation.gov.hk/blis_pdf.nsf/6799165D2FEE3FA94825755E0033E532/EB912599D49E1069482575EE00341660/$FILE/CAP_53_e_b5.pdf).
[Accessed on 15 January 2014]

The Getty Conservation Institute (2002), *Assessing the Values of Cultural Heritage*
https://www.getty.edu/conservation/publications_resources/pdf_publications/pdf/assessing.pdf [Accessed on 20 July 2016]

Annex A1

Stage 1 Test Pit Record

Detailed Record of Test Pits Conducted

Site Code: KTHV2013		Test Pit No.: ATP1 (within Grid B3)		Drawing No.: A1-1 ⁽¹⁾	
Test Pit Coordinate (Y,X) (SE corner)	822189.85	838930.34	Test Pit Measurement	5m x 5m	
Digging Method	Hand Digging		Ground Level	+9.849 mPD	
Stratigraphy					
Layer	Description	Cultural Remains	Archaeological Dating	Depth from Ground Level (m)	Thickness (m)
1	Rubbish layer which is filled by the demolition waste of the the Former Tai Hom Village (second half of 20 th century), composed of loose black soil with large amount of modern wastes including plastics, glasses, tiles and porcelain shards.	Modern garbage including plastics, glasses and tiles	Second half of 20 th Century	0	0-0.38
2	Modern agricultural layer under modern fill layer composed of very loose and soft black greyish sandy soil	Porcelain shards	1920s to 1940s	0-0.21	0-0.15
3	Agricultural layer composed of very loose and soft brown greyish sandy soil	Porcelain shards	Late 19 th Century to 1910s	0.16-0.27	0.04-0.07
4a	Agricultural layer composed of very loose and soft light greyish sandy soil	Porcelain shards	Late 19 th Century to 1910s	0.19- 0.26	0.12-0.19
4b	Agricultural layer composed of very loose and soft light greyish mild clay soil	Porcelain shards	Late 19 th Century to 1910s	0.41-0.45	0-0.06
5	Loose and soft grey yellowish mild clay	Porcelain shards	Song-Yuan Dynasties	0.31-0.4	0-0.16
6	Loose and soft grey yellowish mild clay with orange spots	Porcelain shards	Song-Yuan Dynasties	0.4-0.48	0.1-0.18
7	Orange reddish soil (Sterile Layer)	N/A	N/A	0.57-0.64	>0.2
Feature					
No feature was identified.					

(1) Level is marked in mPD unit. The statement is applicable to drawings A1-1 to A1-6.

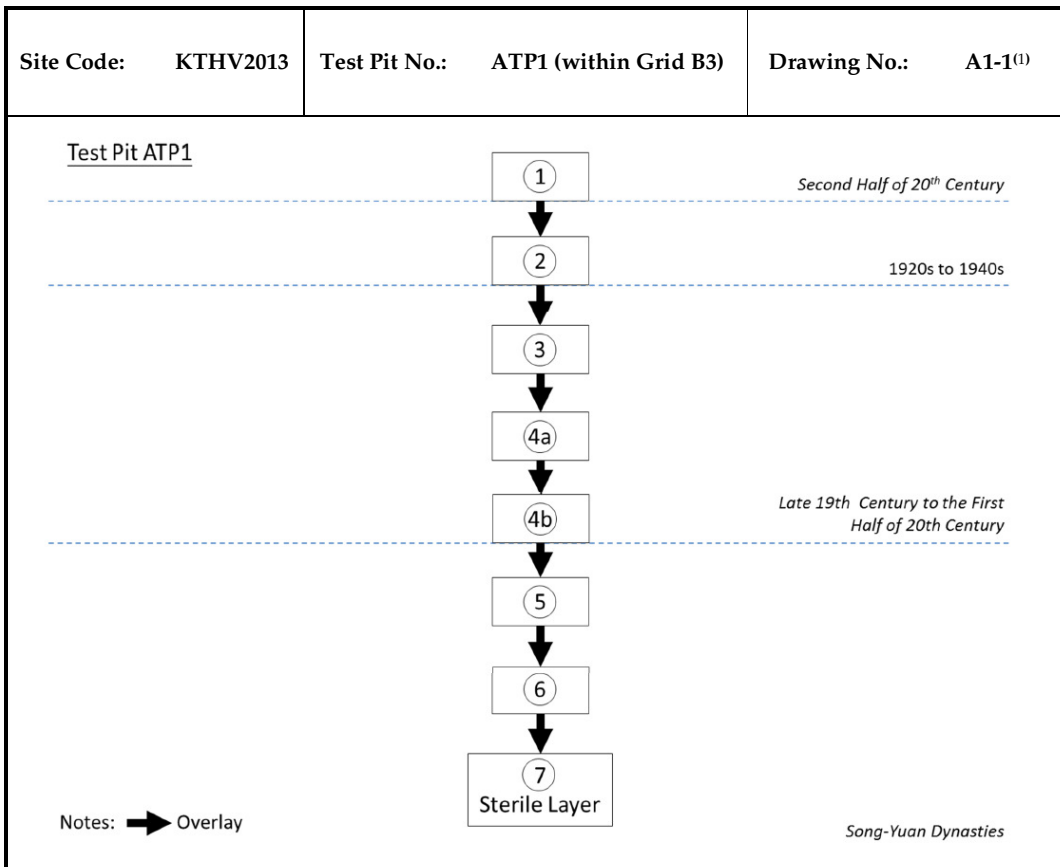





Figure A1-P1

South Wall of ATP1

Date 13/01/2016


**Environmental
Resources
Management**



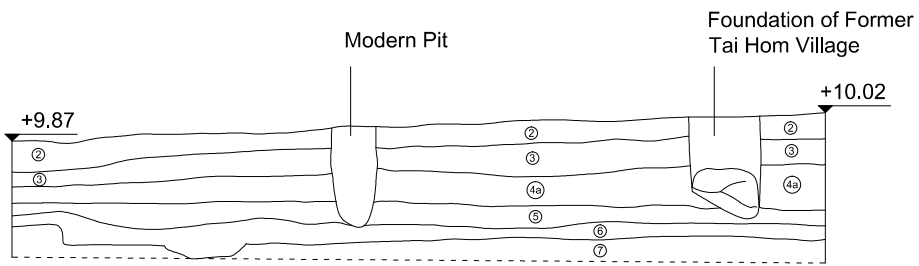

0 100cm

ATP1 North Wall

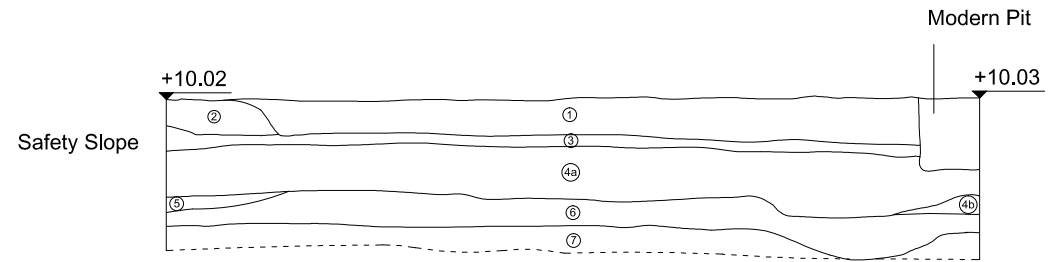

0 100cm

ATP1 East Wall

Figure A1-1

Test Pit ATP1 Sections

Site Code: KTHV2013		Test Pit No.: ATP2 (within Grid B4)		Drawing No.: A1-2	
Test Pit Coordinate (Y,X) (SE corner)	822184.77	838905.48	Test Pit Measurement	5m x 5m	
Digging Method	Hand Digging		Ground Level (SE Corner)	+9.346 mPD	
Stratigraphy					
Layer	Description	Cultural Remains	Archaeological Dating	Depth from Ground Level (m)	Thickness (m)
1	Rubbish layer which is filled by the demolition waste of the the Former Tai Hom Village (second half of 20 th century), composed of loose black soil with large amount of modern wastes including plastics, glasses, tiles and porcelain shards.	Modern garbage including plastics, glasses, tiles	Second half of 20 th Century	0	0.08-0.55
2	Agricultural layer composed of very loose and soft brown greyish sandy soil	Porcelain shards	Late 19th Century to 1910s	0.08-0.11	0.11-0.16
3	Agricultural layer composed of very loose and soft light greyish sandy soil	Porcelain shards	Late 19th Century to 1910s	00-0.24	0.07-0.11
4	Loose and soft grey yellowish mild clay	Porcelain shards	Song-Yuan Dynasties	0.28-0.36	0.06-0.08
5	Loose and soft grey yellowish mild clay with orange spots	Porcelain shards; features D1 and D2	Song-Yuan Dynasties	0.34-0.44	0.05-0.11
6	Loose and soft grey brownish mild clay	Porcelain shards	Song-Yuan Dynasties	0.41-0.45	0-0.11
7	Orange reddish soil (Sterile Layer)	N/A	N/A	0.48-0.57	>0.26
Feature					
D1: It is an irregular shaped post hole dated to Song-Yuan Dynasties. It was found under Layer 5 and cut into Layer 6 and Layer 7 (sterile layer).					
D2: It is a round shaped post hole dated to Song-Yuan Dynasties. It was found under Layer 5 and cut into Layer 6 and Layer 7 (sterile layer).					

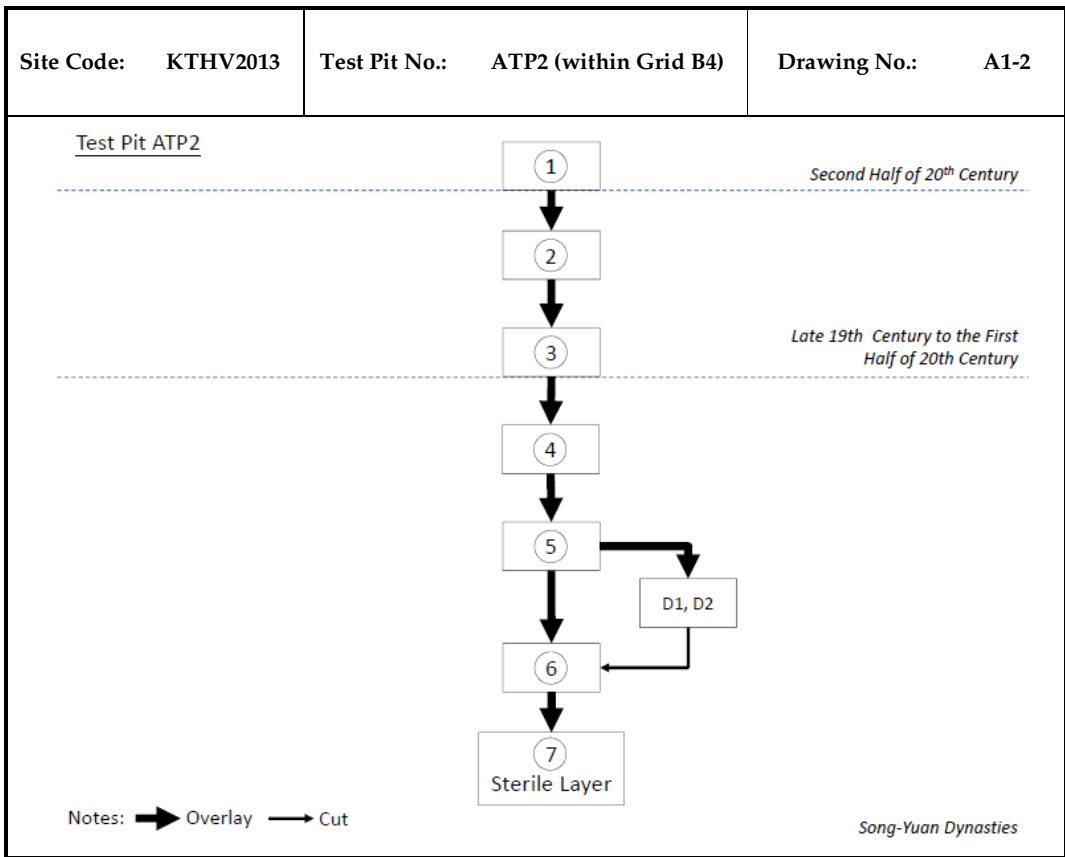





Figure A1-P2

West Wall of ATP2

Date 13/01/2016


**Environmental
Resources
Management**



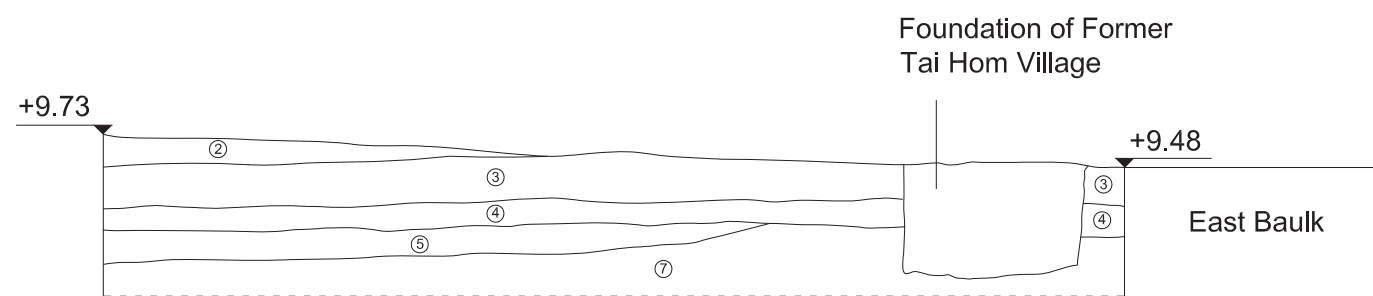

0 100cm

ATP2 North Wall

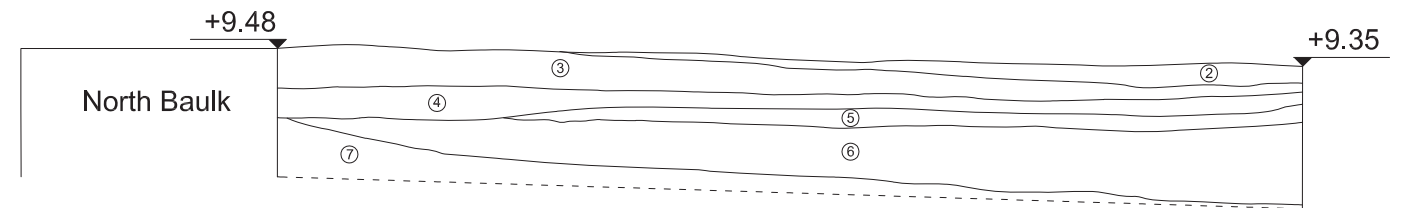

0 100cm

ATP2 East Wall

Figure A1-2

Test Pit ATP2 Sections


Site Code: KTHV2013		Test Pit No.: ATP3 (Grid A7)		Drawing No.: A1-3	
Test Pit Coordinate (Y,X) (SE corner)	822169.66	838880.69	Test Pit Measurement	10m x 10m	
Digging Method	Hand Digging		Ground Level (SE Corner)	+9.474 mPD	
Stratigraphy					
Layer	Description	Cultural Remains	Archaeological Dating	Depth from Ground Level (m)	Thickness (m)
1	Rubbish layer which is filled by the demolition waste of the Former Tai Hom Village (second half of 20 th Century), composed of loose black soil with large amount of modern wastes including plastics, glasses, tiles and porcelain shards.	Modern garbage; feature H1	Second half of 20 th Century	0	0.31-0.55
2	Modern agricultural layer under modern fill layer composed of very loose and soft black greyish sandy soil	Porcelain shards	1920s to 1940s	0.31-0.55	0.03-0.19
3	Agricultural layer composed of very loose and soft brown greyish sandy soil	Porcelain shards	Late 19 th Century to 1910s	0.44-0.63	0.07-0.09
4	Agricultural layer composed of very loose and soft light greyish sandy soil	Porcelain shards	Late 19 th Century to 1910s	0.50-0.72	0.02-0.07
5	Loose and soft grey yellowish mild clay	Porcelain shards; feature H6	Song-Yuan Dynasties	0.55-0.82	0.03-0.07
6	Loose and soft grey yellowish mild clay with orange spots	Porcelain shards	Song-Yuan Dynasties	0.63-0.74	0-0.1
7	Loose and soft grey brownish mild clay	Porcelain shards	Song-Yuan Dynasties	0.67-0.81	0-0.27
8	*Grey Brownish Soil	N/A	N/A	0.11-0.34	0.04-0.32
9	*Orange Soil	N/A	N/A	0-0.34	0-0.47
10	*Light Grey Yellowish Soil	N/A	N/A	0.34-0.52	0.18-0.44
11	*Reddish Sandy Soil	N/A	N/A	0.43-0.63	0.16-0.39
12	*Orange reddish soil	N/A	N/A	0.59-0.92	
Note: 1. Depth and thickness of Layers with * marks are refer to the north wall					

Site Code: KTHV2013	Test Pit No.: ATP3 (Grid A7)	Drawing No.: A1-3
---------------------	------------------------------	-------------------

Feature

H1: It is considered as septic pond of the farmland dated to the 1920s to 1940s. It was found under Layer 1 and cut into Layers 2 to 7.

H6: It is considered as a garbage pit dated to Song-Yuan Dynasties. It was found under Layer 4 and cut into Layers 5 and 6.

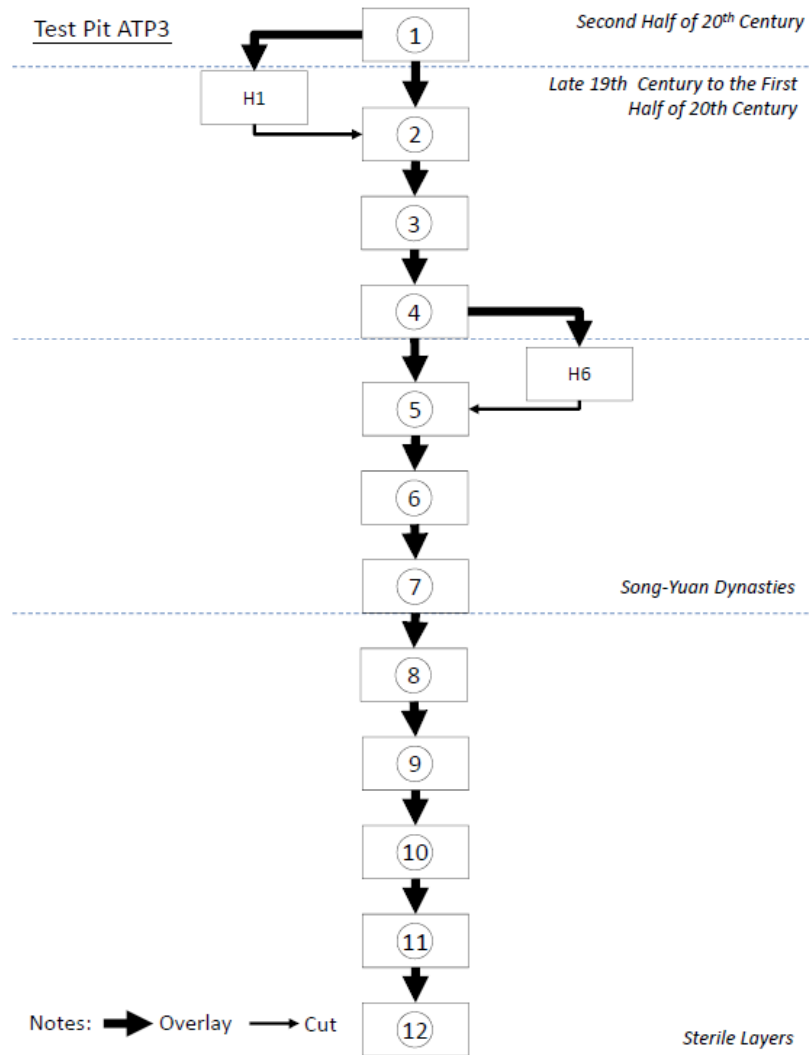





South Wall of ATP3



Computer Stitched View of North Wall (Wall of the Trench Excavated 1.2m bgl)

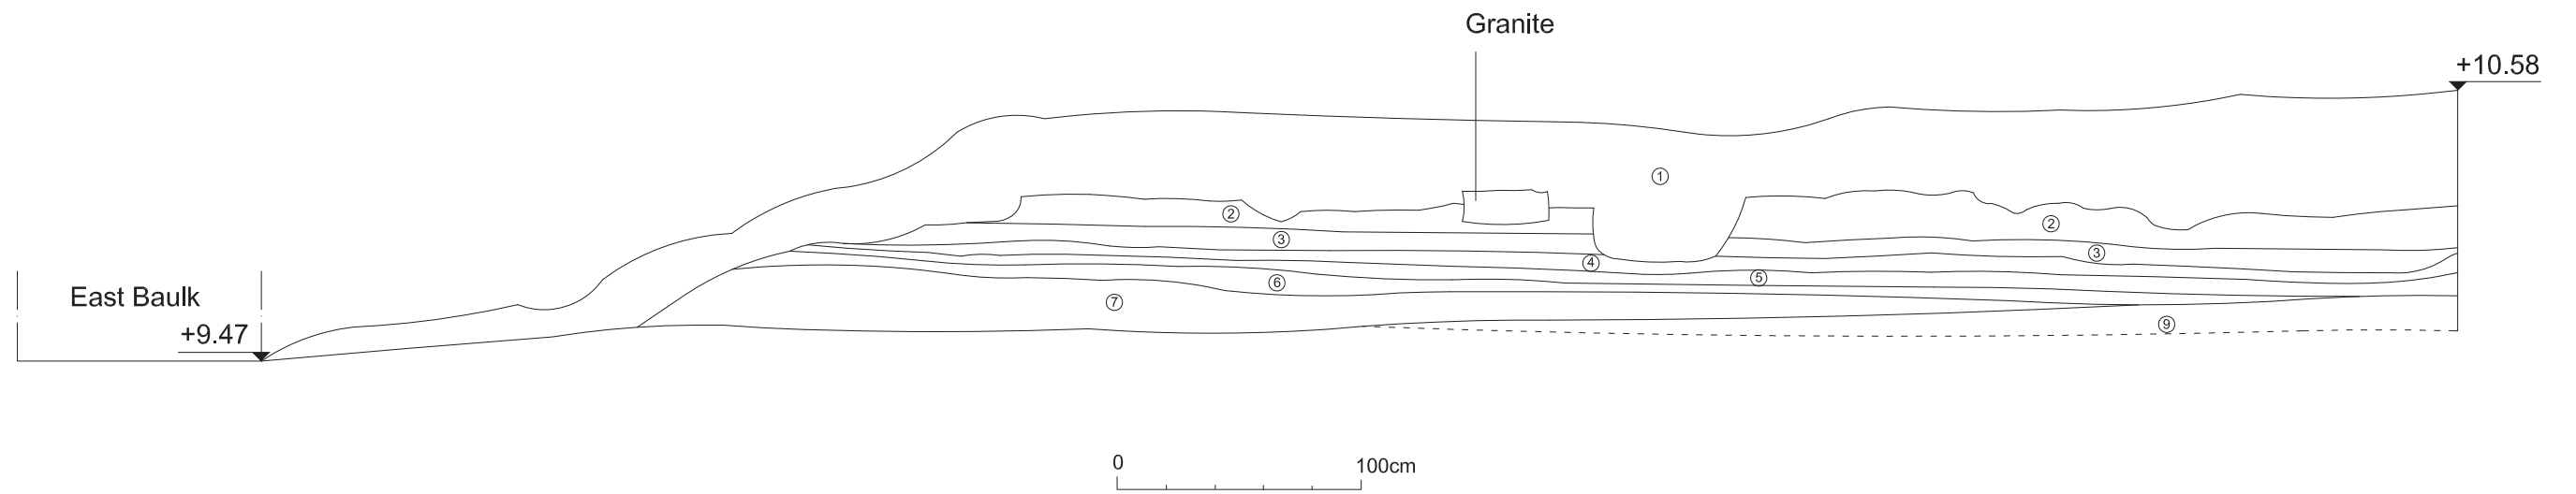

ATP3 South Wall

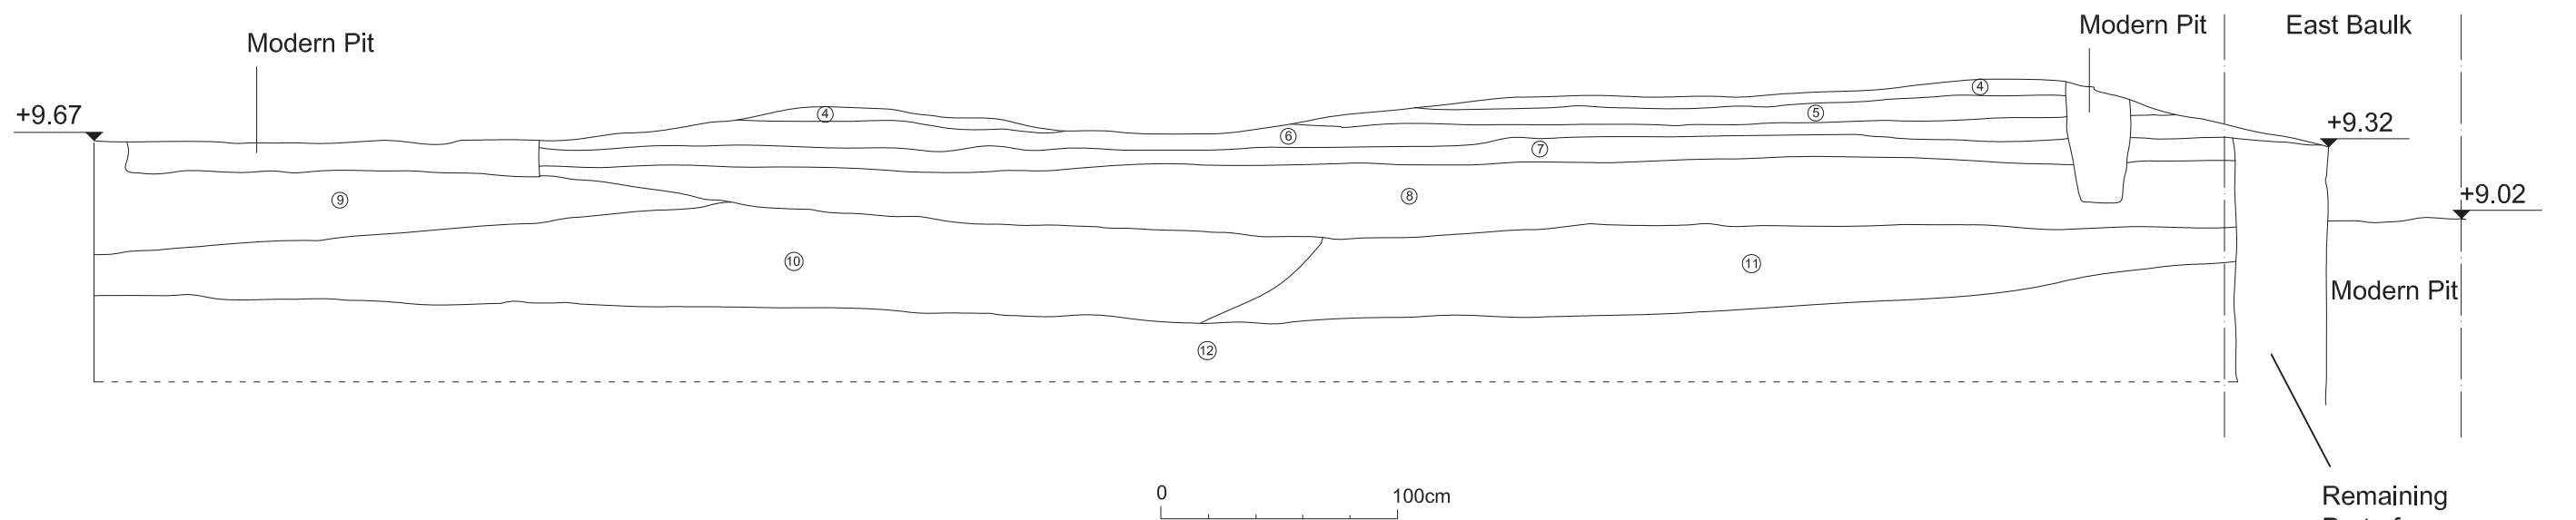

ATP3 North Wall

Figure A1-3

Test Pit ATP3 Sections

Site Code: KTHV2013		Test Pit No.: ATP4 (within Grid A9)		Drawing No.: A1-4	
Test Pit Coordinate (Y,X) (SE corner)	822174.87	838895.65	Test Pit Measurement	5m x 5m	
Digging Method	Hand Digging		Ground Level (SE Corner)	+9.414 mPD	
Stratigraphy					
Layer	Description	Cultural Remains	Archaeological Dating	Depth from Ground Level (m)	Thickness (m)
1	Rubbish layer which is filled by the demolition waste of the Former Tai Hom Village (second half of 20 th Century), composed of loose Black soil with large amount of modern wastes including plastics, glasses, tiles and porcelain shards.	Modern garbage	Second half of 20 th Century	0	0.14-0.18
2	Modern agricultural layer under modern fill layer composed of very loose and soft black greyish sandy soil	Porcelain shards	1920s to 1940s	0.14-0.18	0.1-0.13
3	Agricultural layer composed of very loose and soft brown greyish sandy soil	Porcelain shards	Late 19 th Century to 1910s	0.24-0.27	0.07-0.1
4	Agricultural layer composed of very loose and soft light greyish sandy soil	Porcelain shards	Late 19 th Century to 1910s	0.33-0.36	0.04-0.08
5	Loose and soft grey yellowish mild clay	Porcelain shards; features H2 to H4	Song-Yuan Dynasties	0.38-0.41	0.09-0.1
6	Orange reddish soil. (Sterile Layer)	N/A	N/A	0.31-0.67	>0.33
Feature					
<p>H2: It is considered as a garbage pit of the Song-Yuan Dynasties. It was found under Layer 5 and cut into Layer 6 (sterile layer). It cut H3 and was cut by modern foundation remains of former Tai Hom Village. Its extension was found in Grid A5 and Grid A9 during Stage 2 excavation. Details please refer to Grid A5 record.</p> <p>H3: It is considered as a garbage pit of the Song-Yuan Dynasties. It was found under Layer 5 and cut into Layer 6 (sterile layer). It was cut by H2 and modern foundation remains of former Tai Hom Village and it cut H4. Its extension was found in Grid A9 during Stage 2 excavation. Details please refer to Grid A9 record.</p> <p>H4: It is considered as a garbage pit of the Song-Yuan Dynasties. It was found under Layer 5 and cut into Layer 6 (sterile layer). It was cut by H3. Its extension was found in Grid A9 during Stage 2 excavation. Details please refer to Grid A9 record.</p>					

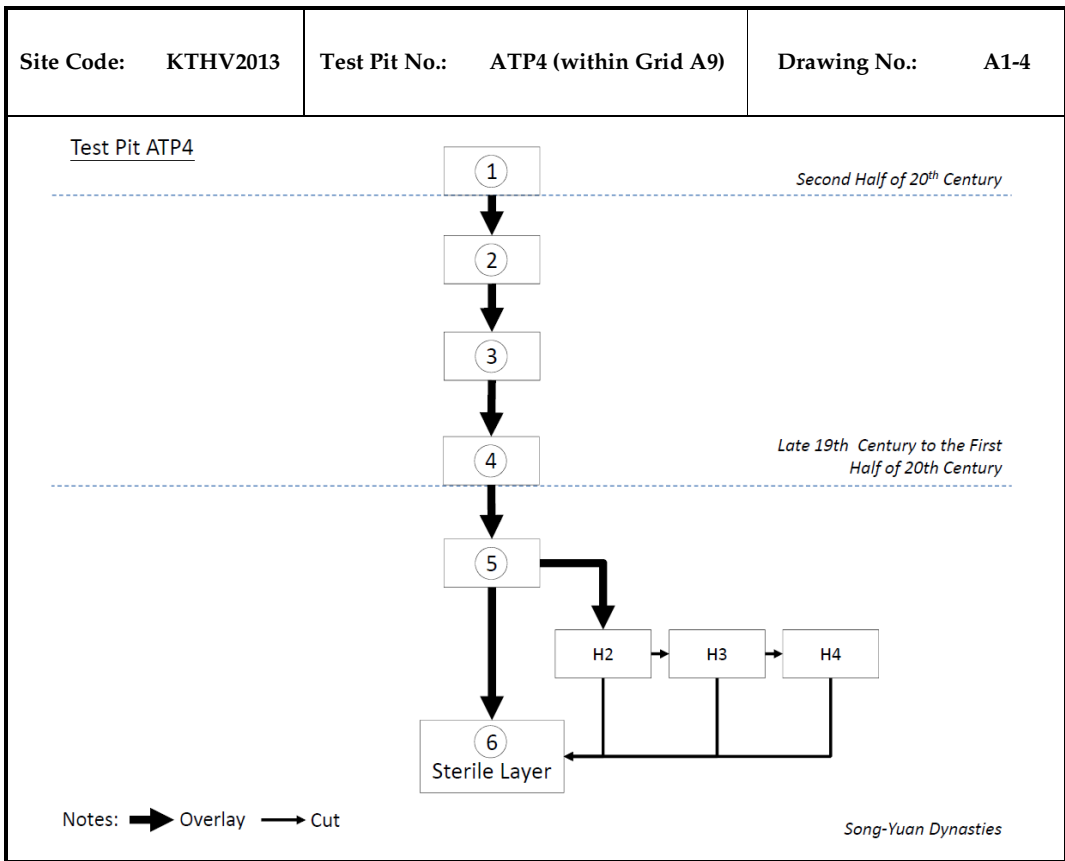





Figure A1-P4

East Wall of ATP4

Date 13/01/2016


**Environmental
Resources
Management**



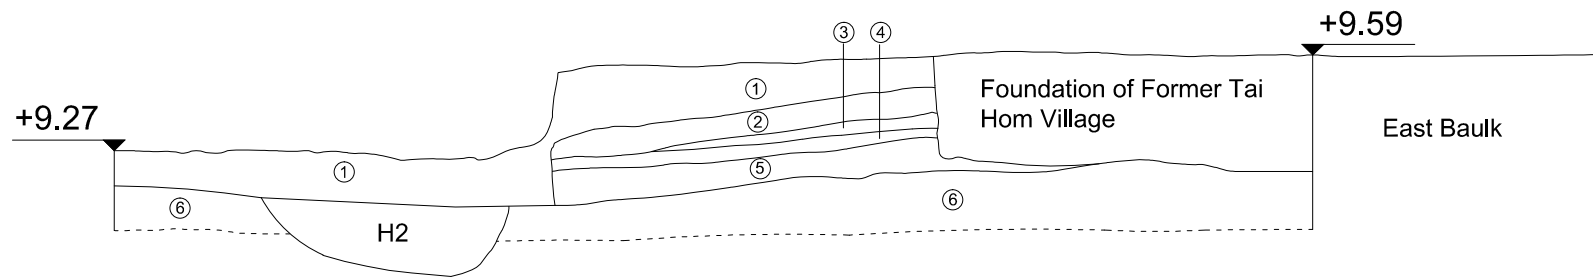

ATP4 North Wall

(Note: H2 was found under Layer 5 in other parts of ATP4.)

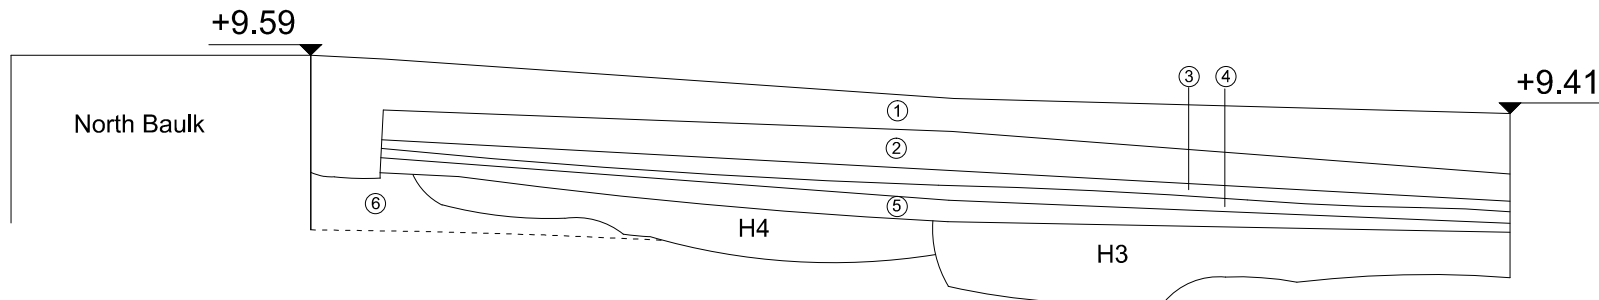

ATP4 East Wall

Figure A1-4

Test Pit ATP4 Sections

Site Code: KTHV2013		Test Pit No.: ATP5 (within Grid B10)		Drawing No.: A1-5	
Test Pit Coordinate (Y,X) (SE corner)	822162.70	838907.54	Test Pit Measurement	5m x 5m	
Digging Method	Hand Digging		Ground Level (SE Corner)	+8.965 mPD	
Stratigraphy					
Layer	Description	Cultural Remains	Archaeological Dating	Depth from Ground Level (m)	Thickness (m)
1	Rubbish layer which is filled by the demolition waste of the Former Tai Hom Village (second half of 20 th Century), composed of loose Black soil with large amount of modern wastes including plastics, glasses, tiles and porcelain shards.	Modern garbage	Second half of 20 th Century	0	0.23-0.35
2	Modern agricultural layer under modern fill layer composed of very loose and soft black greyish sandy soil	Porcelain shards	1920s to 1940s	0.23-0.35	0.05-0.34
3	Agricultural layer composed of very loose and soft brown greyish sandy soil	Porcelain shards	Late 19 th Century to 1910s	0.39-0.53	0-0.11
4a	Agricultural layer composed of very loose and soft light greyish sandy soil	Porcelain shards	Late 19 th Century to 1910s	0.49-0.58	0.07-0.08
4b	Agricultural layer composed of very loose and soft light greyish mild clay soil This layer was only identified in ATP5, thus not reflected on section drawings of Grid B4.	Porcelain shards	Late 19 th Century to 1910s	0.58-0.66	0-0.08
5	Loose and soft grey yellowish mild clay	Porcelain shards; feature H5	Song-Yuan Dynasties	0.49-0.7	0-0.13
6	Orange reddish soil. (Sterile Layer, equivalent to Layer 7 in Grid B10)	N/A	N/A	0.6-0.7	>0.28
Feature					
H5: It is considered as a garbage pit dated to Song-Yuan Dynasties. It was found under Layer 5 and cut into Layer 6 (sterile layer). Its extension was found in Grid B10 during Stage 2 excavation. Details please refer to Grid B10 record.					

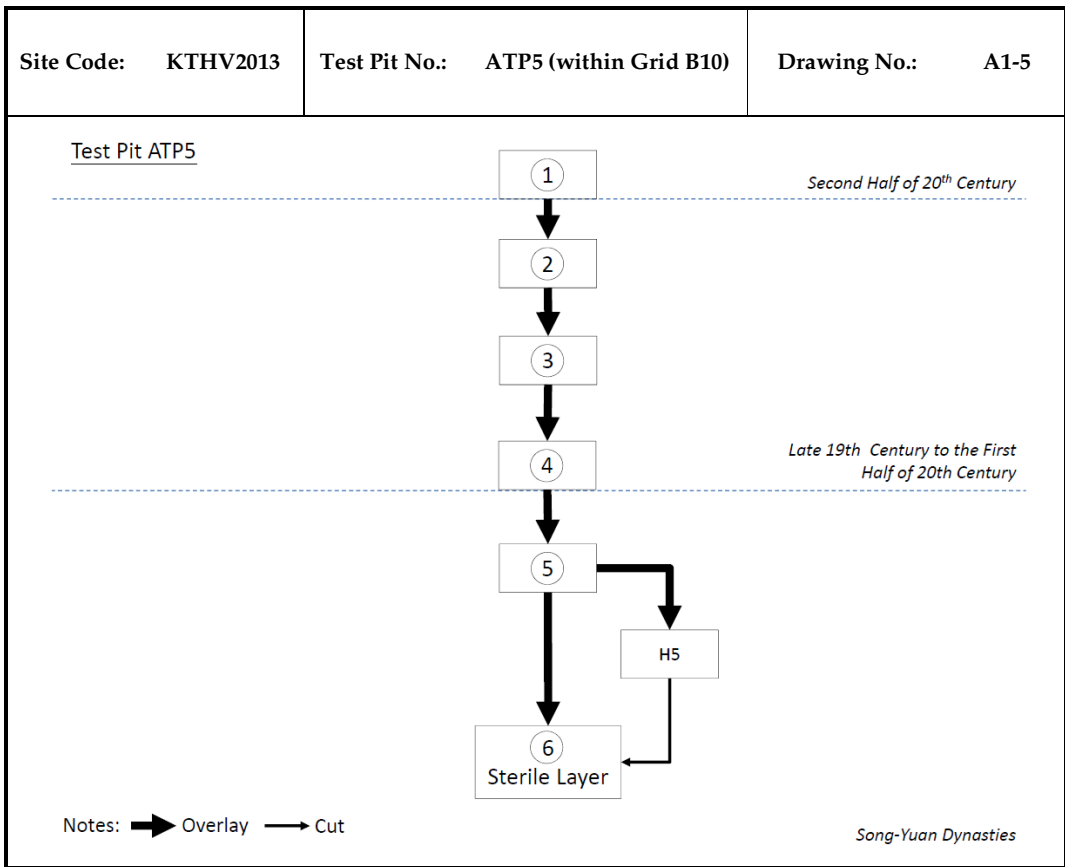





Figure A1-P5

South Wall of ATP5


Date 13/01/2016

**Environmental
Resources
Management**



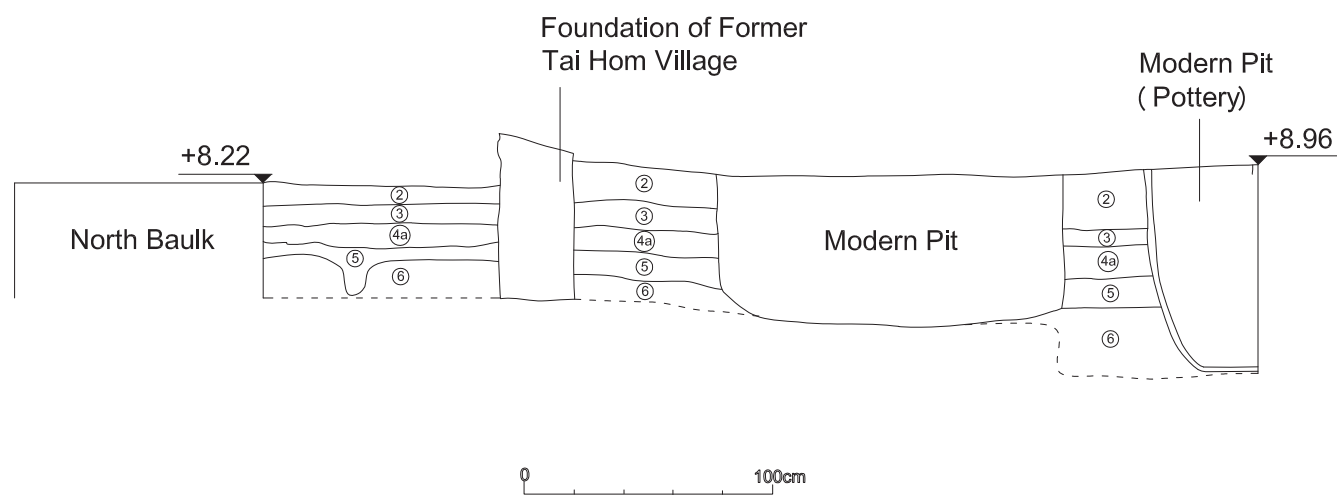

ATP5 East Wall

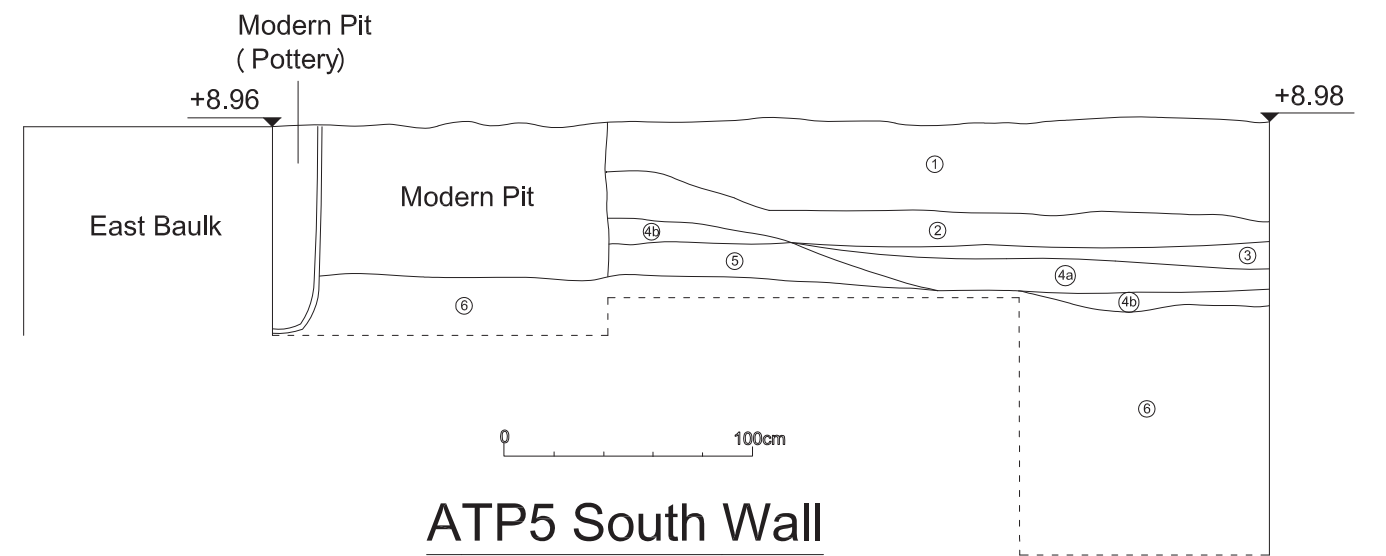

ATP5 South Wall

Figure A1-5

Test Pit ATP5 Sections

Site Code: KTHV2013		Test Pit No.: ATP6 (within Grid C3)		Drawing No.: A1-6	
Test Pit Coordinate (Y,X) (SE corner)	822159.70	838889.18	Test Pit Measurement	5m x 5m	
Digging Method	Hand Digging		Ground Level (SE Corner)	+9.110 mPD	
Stratigraphy					
Layer	Description	Cultural Remains	Archaeological Dating	Depth from Ground Level (m)	Thickness (m)
1	Rubbish layer which is filled by the demolition waste of the Former Tai Hom Village (second half of 20 th Century), composed of loose Black soil with large amount of modern wastes including plastics, glasses, tiles and porcelain shards.	Modern garbage including plastics, glasses, tile	Second half of 20 th Century	0	0-0.75
2	Modern agricultural layer under modern fill layer composed of very loose and soft black greyish sandy soil.	Porcelain shards	1920s to 1940s	0-0.70	0-0.11
3	Agricultural layer composed of very loose and soft brown greyish sandy soil	Porcelain shards	Late 19 th Century to 1910s	0.08-0.79	0.08-0.22
4	Loose and soft grey yellowish mild clay	Porcelain shards	Song-Yuan Dynasties	0.19-0.89	0-0.14
5	Orange reddish soil (Sterile Layer)	N/A	N/A	0.26-0.97	>0.20
Feature					
No feature was identified.					

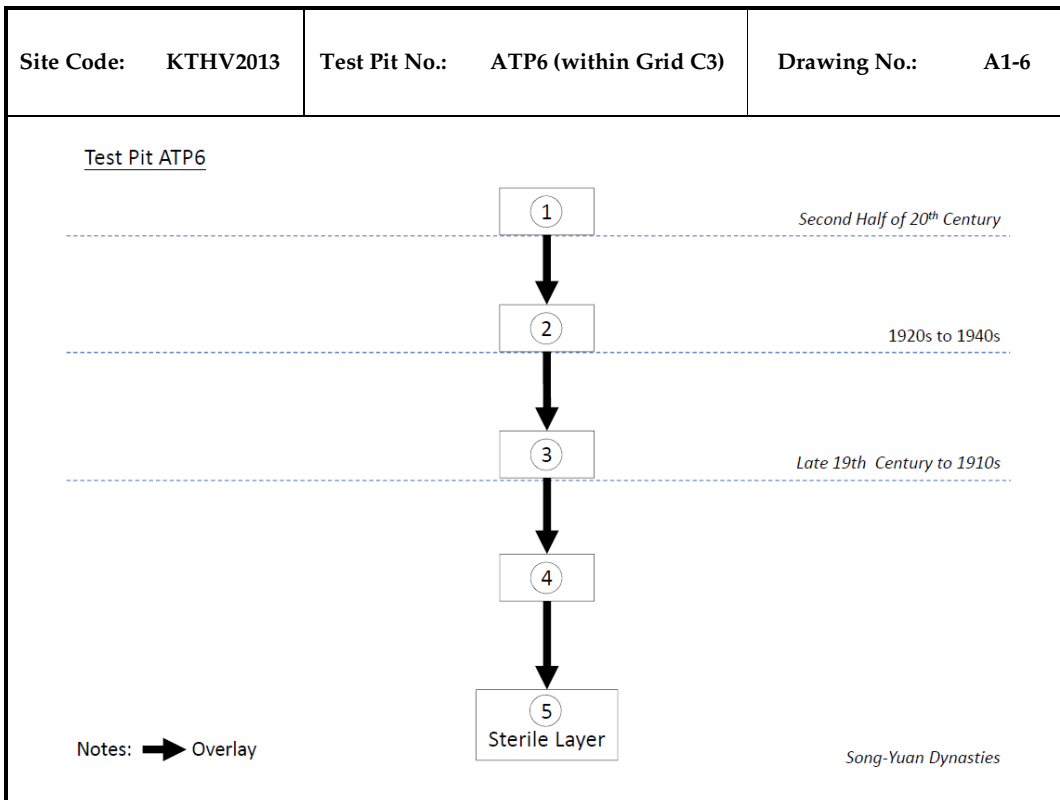





Figure A1-P6

Computer Stitched View of South Wall of ATP6


Date 13/01/2016

**Environmental
Resources
Management**



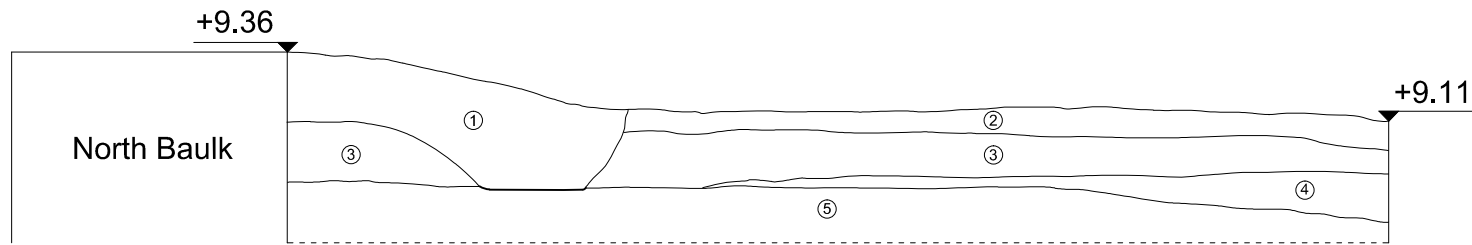

ATP6 East Wall

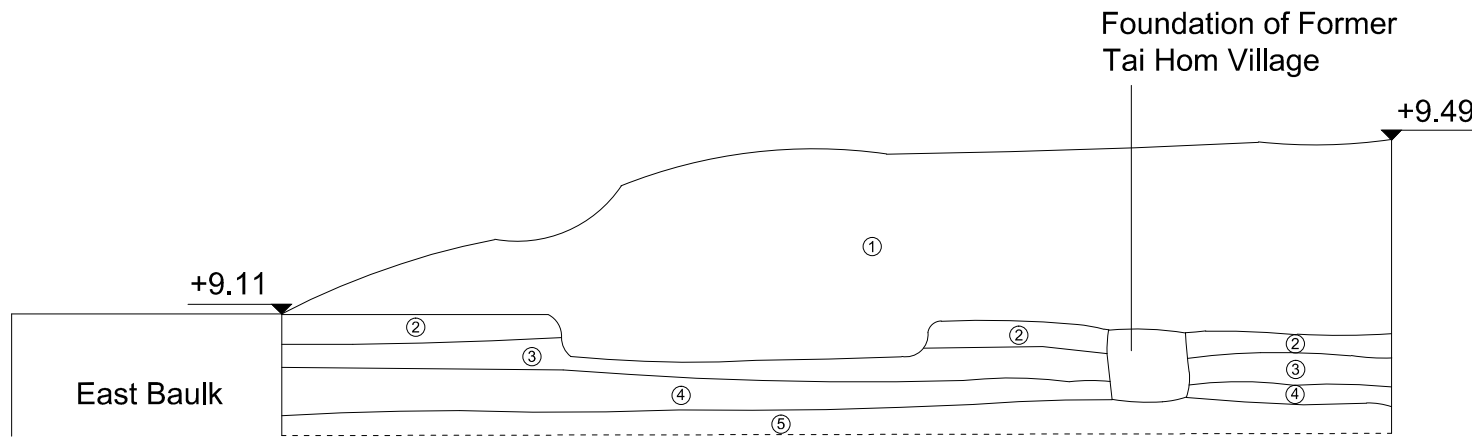

ATP6 South Wall

Figure A1-6

Test Pit ATP6 Sections

Annex A2

Stage 2 Grid Record

Detailed Record of Excavation Grids Conducted

Site Code: KTHV2013		Grid No.: A1		Drawing No.: A2-1 ⁽¹⁾	
Grid Coordinate (Y,X) (SE corner)	822189.71429	838889.3963	Grid Measurement	7.62m x 17.83m (irregular)	
Digging Method	Hand Digging		Ground Level (SE corner)	+9.80mPD	
Stratigraphy					
Layer	Description	Cultural Remains ⁽²⁾	Archaeological Dating	Depth from Ground Level (m)	Thickness (m)
1	Rubbish layer which is filled by the demolition waste of the Former Tai Hom Village (second half of 20 th century), composed of loose black soil with large amount of modern wastes including plastics, glasses, tiles and porcelain shards.	Modern garbage; Pottery, porcelain and tile shards; features H12 and H13	Second half of 20 th Century	0	0.08-0.6
2	Modern agricultural layer under modern fill layer composed of very loose and soft black greyish sandy soil	Pottery, porcelain and tile shards	1920s to 1940s	0-0.08	0.01-0.12
3	Agricultural layer composed of very loose and soft brown greyish sandy soil	Pottery, porcelain and tile shards; features G1 to G3, G5 to G7, G13	Late 19 th Century to 1910s	0.1-0.34	0.04-0.14
4	Agricultural layer composed of very loose and soft light greyish sandy soil	Pottery, porcelain and tile shards	Late 19 th Century to 1910s	0.24-0.39	0.04-0.11
5	Agricultural layer composed of very loose and soft light greyish mild clay soil	Pottery, porcelain and tile shards; features D6, D7, H23	Late 19 th Century to 1910s	0.35-0.40	0.01-0.02
6	Loose and soft grey yellowish mild clay	Pottery, porcelain and tile shards	Song-Yuan Dynasties	0.37-0.42	0.01-0.1
7	Reddish sandy soil. (Sterile Layer)	N/A	N/A	0-0.49	

(1) Level is marked in mPD unit. The statement is applicable to drawings A2-1 to A2-21.

(2) Feature is included in the cultural layer which it was found immediately underneath.

Site Code: KTHV2013	Grid No.: A1	Drawing No.: A2-1 ⁽¹⁾
----------------------------	---------------------	---

Features


G1 to G3, G5 to G7: They are considered as south-north oriented furrows of the farmland spanning from Grid A1 to A4. G6 combines with G7 at Grid A1 but separates in Grid A4. They are dated to late 19th Century to 1910s. In Grid A1, G1, G3 and G5 were found under Layer 3 and cut into Layers 4 and 5. G2 was found under Layer 3 and cut into layers 4, 5 and 6. G6 and G7 were found under Layer 3 and cut into Layers 4, 5, and 7 (sterile layer). In Grid A4, all were found under Layer 3 and cut into Layer 4.

G13: G13 was south-north oriented furrow of the farmland spanning from Grid A1. It was found under Layer 3 and cut into Layer 4 and dated to late 19th Century to 1910s.

D6, D7: They are post holes discovered under Layer 5, cut into Layer 6 and Layer 7(sterile layer), which could be dated to Song-Yuan Dynasties.

H12 and H13: They are considered as a septic pond of farmland dated to the 1920s to 1940s. They were found under Layer 1 and cut directly into Layer 7 (sterile layer) in Grid A1. They were found under Layer 1 and cut into Layers 2, 3 and 4 (sterile layer) in Grid A3.

H23: It is considered as a garbage pit of the Song-Yuan Dynasties. It spans from the southern-middle part of Grid A1 to northern-middle part of Grid A4. In both Grids, It was found under Layer 5 and cut into Layer 6 and 7(sterile layer).

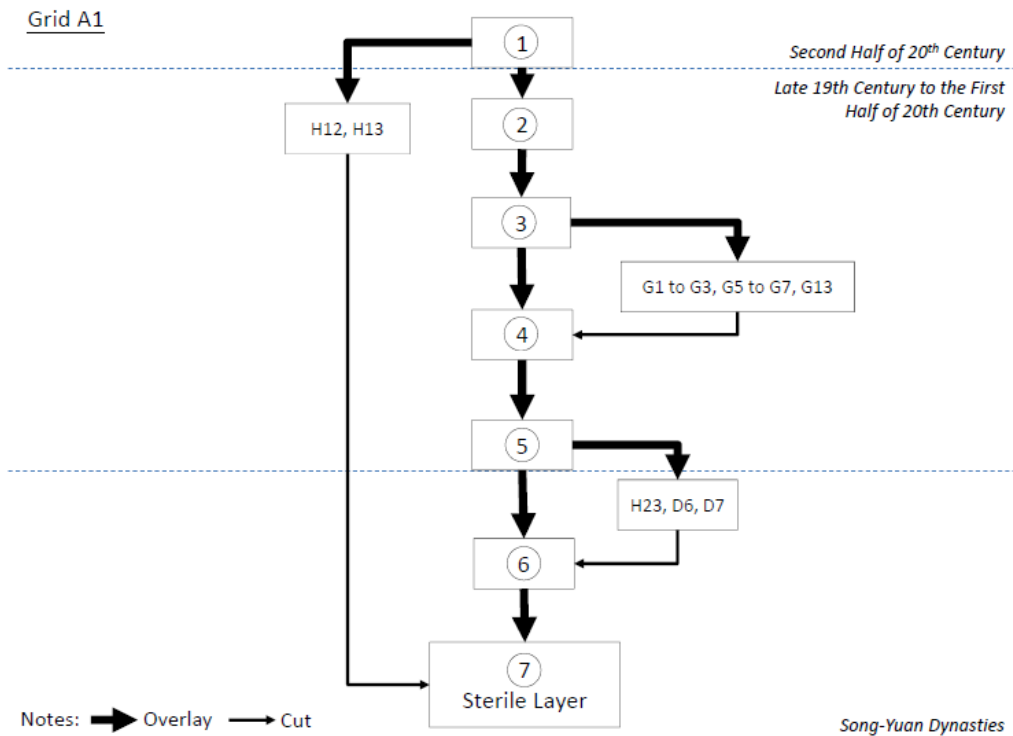





East Wall



South Wall

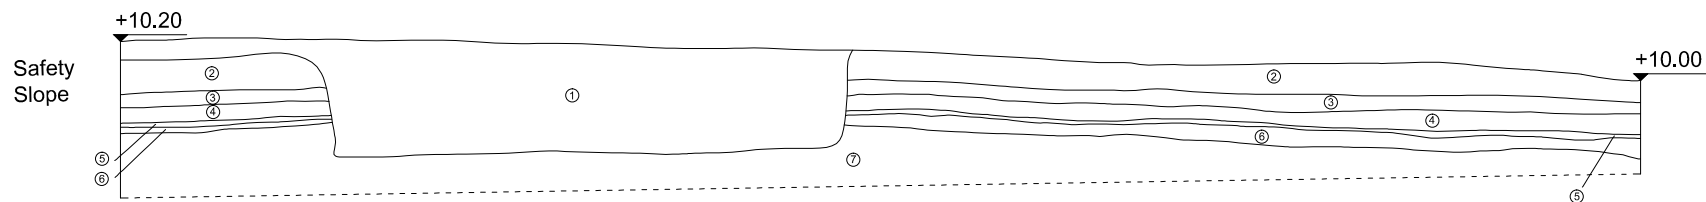

0 100cm
A1 East Wall

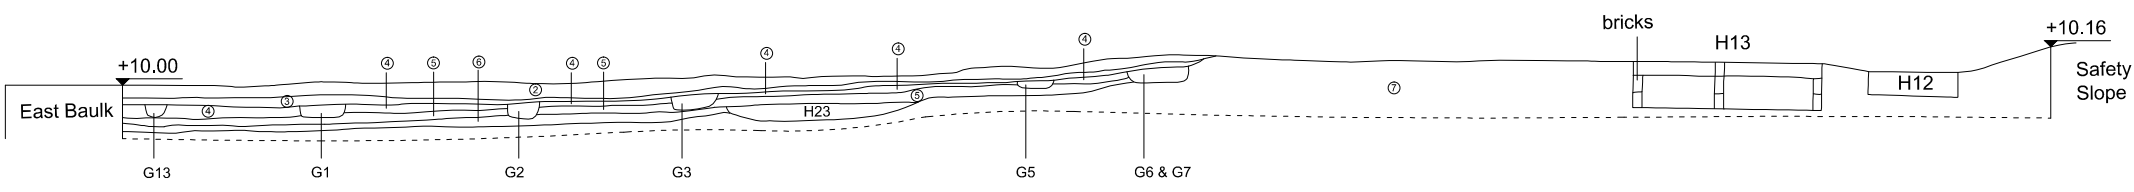

0 100cm
A1 South Wall


Figure A2-1

Grid A1 Sections

Site Code: KTHV2013		Grid No.: A2		Drawing No.: A2-2	
Test Pit Coordinate (Y,X) (SE corner)	822189.79828	838899.47308	Test Pit Measurement	10.68- 14.53m x 10m	
Digging Method	Hand Digging		Ground Level (SE corner)	+9.68mPD	
Stratigraphy					
Layer	Description	Cultural Remains ⁽¹⁾	Archaeological Dating	Depth from Ground Level (m)	Thickness (m)
1	Rubbish layer which is filled by the demolition waste of the Former Tai Hom Village (second half of 20 th Century), composed of loose black soil with large amount of modern wastes including plastics, glasses, tiles and porcelain shards	Modern garbage; features H31 and H37	Second half of 20 th Century	0	0.02-1.06
2	Modern agricultural layer under modern fill layer composed of very loose and soft black greyish sandy soil	Pottery and porcelain shards, metal piece and shells	1920s to 1940s	0.08-0.16	0.02-0.2
3	Agricultural layer composed of very loose and soft brown greyish sandy soil	Pottery and porcelain shards; feature G20 to G23	Late 19 th Century to 1910s	0.14-0.16	0.02-0.2
4	Loose and soft grey yellowish mild clay	Pottery, porcelain and tile shards	Song-Yuan Dynasties	0.16	0.02-0.2
5	Loose and soft grey brownish mild clay	Nil	Song-Yuan Dynasties	0.3-0.34	0.02-0.12
6	Reddish sandy soil. (Sterile Layer)	N/A	N/A	0.08-1.08	
Features					
G20 to G23: They are considered as ditches dated to late 19th Century to 1910s,. They were found under Layer 3 and cut into Layer 4. They are east - west oriented furrows and connect to the G14 to G19 in Grid B1.					
H31: It is considered as a septic pond of the farmland dated to 1920s to 1940s. It was found under Layer 1 and cut through Layers 2 to 5 and into Layer 6 (sterile layer).					
H37: It is a circular shaped pit, which its nature and dating is unknown. It was found under Layer 1 and cut into Layer 6 (sterile layer) directly.					

(1) Feature is included in the cultural layer which it was found immediately underneath.

Site Code:	KTHV2013	Grid No.:	A2	Drawing No.:	A2-2
------------	----------	-----------	----	--------------	------

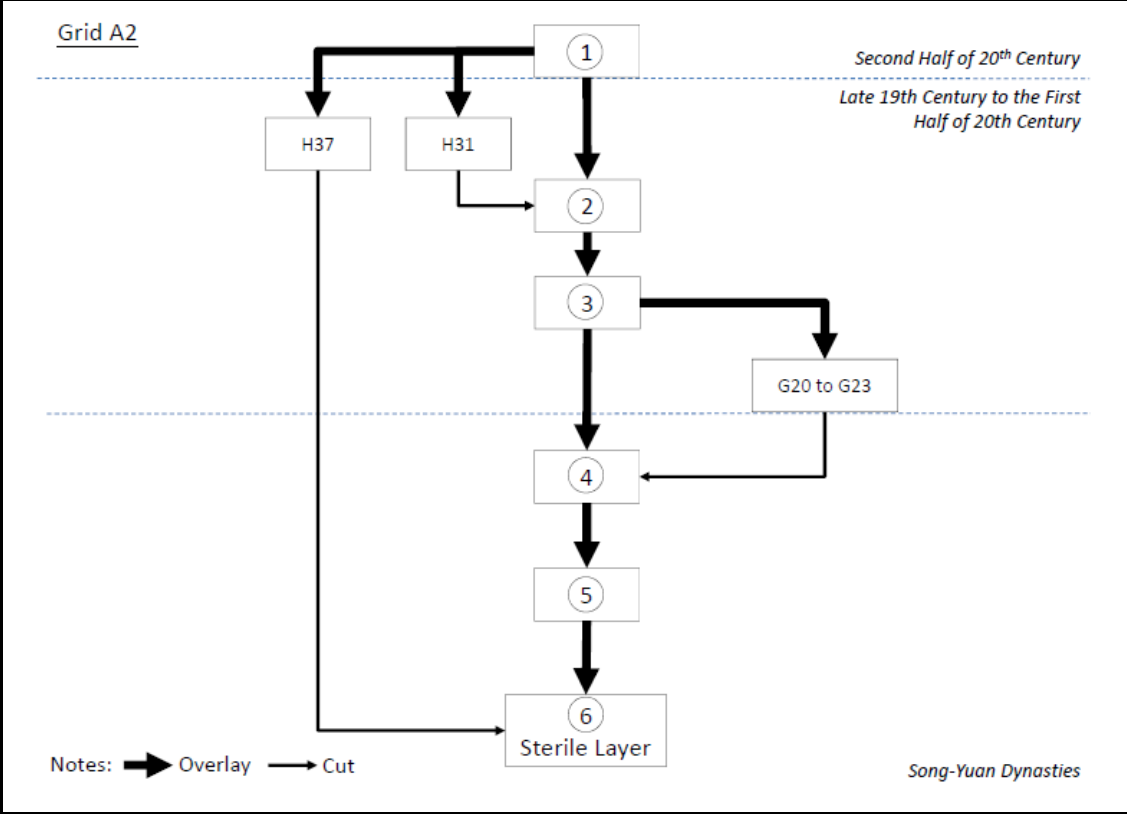



West Wall



South Wall


Figure A2-P2

West Wall and South Wall of TPA2

Date 14/01/2016


**Environmental
Resources
Management**



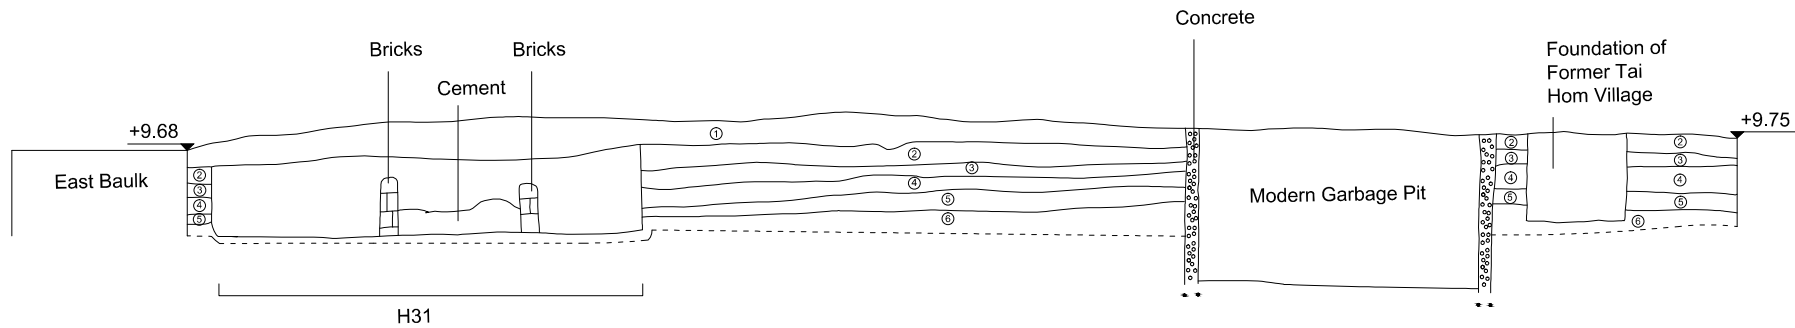

0 100cm

A2 South Wall

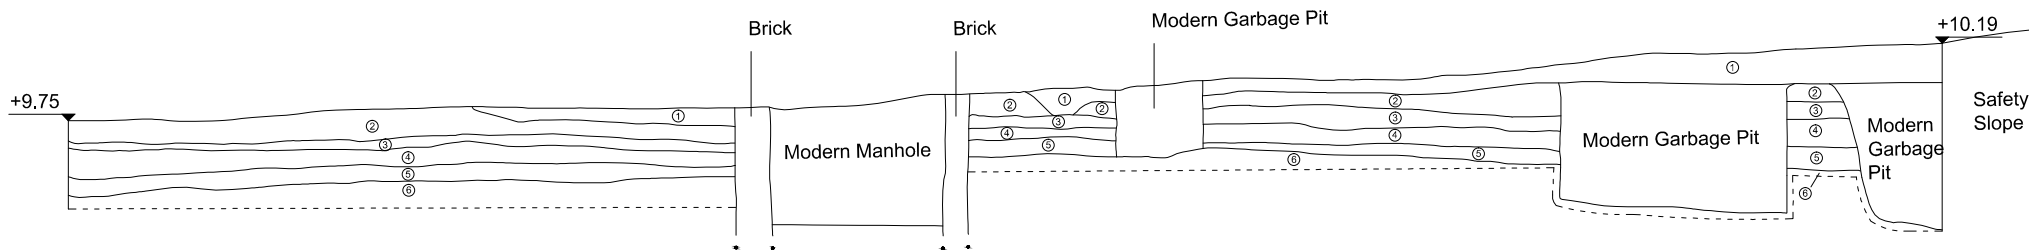

0 100cm

A2 West Wall


Figure A2-2

Grid A2 Sections

Site Code: KTHV2013		Grid No.: A3		Drawing No.: A2-3	
Test Pit Coordinate (Y,X) (SE corner)	822179.84088	838879.46368	Test Pit Measurement	10m x 8.02-13.52m	
Digging Method	Hand Digging		Ground Level (SE corner)	+9.32mPD	
Stratigraphy					
Layer	Description	Cultural Remains⁽¹⁾	Archaeological Dating	Depth from Ground Level (m)	Thickness (m)
1	Rubbish layer which is filled by the demolition waste of the Former Tai Hom Village (second half of 20 th century), composed of loose black soil with large amount of modern wastes including plastics, glasses, tiles and porcelain shards	Modern garbage; Pottery and porcelain shards; features H8 to H13, H15, W1	Second half of 20 th Century	0	0.04-0.22
2	Modern agricultural layer under modern fill layer composed of very loose and soft black greyish sandy soil	Nil	1920s to 1940s	0-0.05	0-0.07
3	Loose and soft grey yellowish mild clay	Pottery and porcelain shards; features H17 to H20	Song-Yuan Dynasties	0-	0-0.31
4	Orange soil (Sterile Layer)	N/A	N/A		
Features					
<p>H8 to H10: They are considered as a septic pond of farmland dated to the 1920s to 1940s. They were found under Layer 1 and cut into Layers 2, 3 and 4 (sterile layer).</p> <p>H12 and H13: They are considered as a septic pond of farmland dated to the 1920s to 1940s. They were found under Layer 1 and cut directly into Layer 7 (sterile layer) in Grid A1. They were found under Layer 1 and cut into Layers 2, 3 and 4 (sterile layer) in Grid A3.</p> <p>H11 and H15: They are U shaped pit which are considered as pits for water storage. They were associated farmland structures dated to the 1920s to 1940s. They were found under Layer 1 and cut into Layers 2, 3 and 4 (sterile layer).</p> <p>H17 to H19: They are considered as a garbage pit of the Song-Yuan Dynasties. They were found under Layer 3 and cut into Layer 4 (sterile layer). H18 cuts H19.</p> <p>H20: It is a pit dated to Song-Yuan Dynasties but with unknown function. It was found under Layer 3 and cut into Layer 4 (sterile layer).</p> <p>W1: It is a well with its upper part shaped like a dome. It was found under Layer 1 and cut into Layers 2, 3 and 4 (sterile layer), and is dated to the late 19th century to the first half of 20th century.</p>					

(1) Feature is included in the cultural layer which it was found immediately underneath.

Site Code:	KTHV2013	Grid No.:	A3	Drawing No.:	A2-3
------------	----------	-----------	----	--------------	------

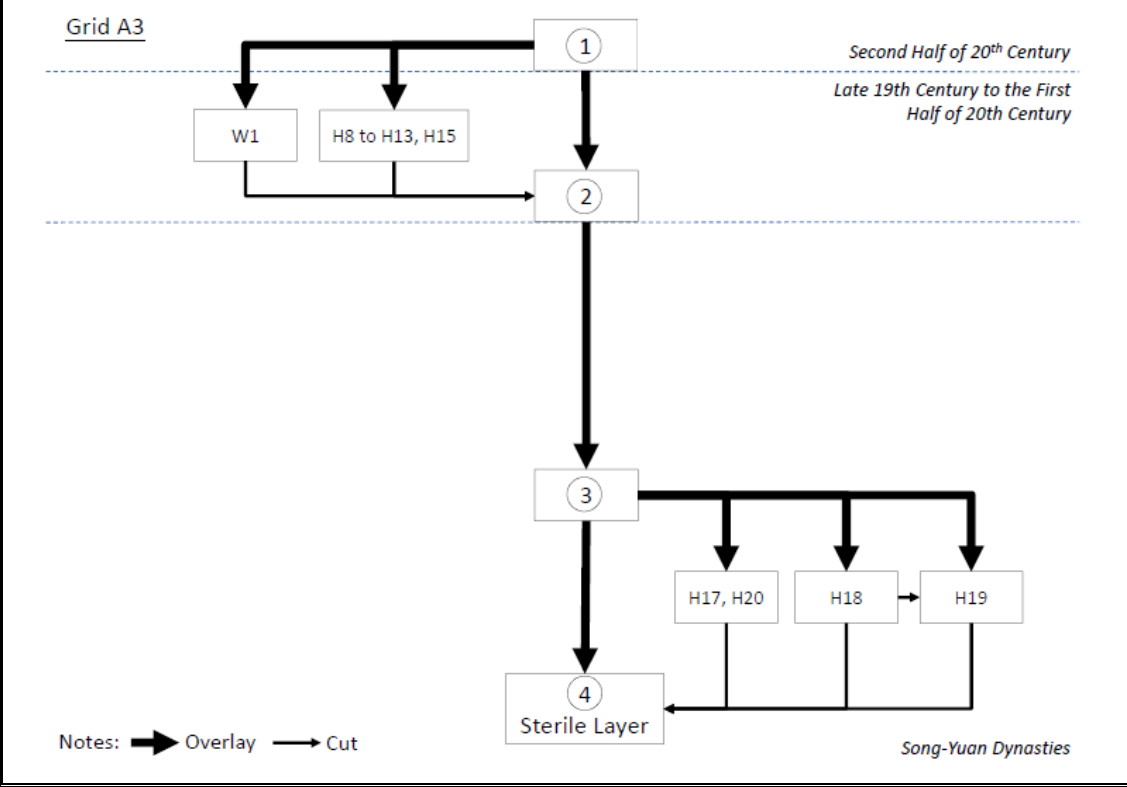



South Wall



Close Up View of South Wall

Figure A2-P3

South Wall of TPA3

Date 14/01/2016

**Environmental
Resources
Management**





West Wall


Figure A2-P4

West Wall of TPA3

Date 14/01/2016


**Environmental
Resources
Management**



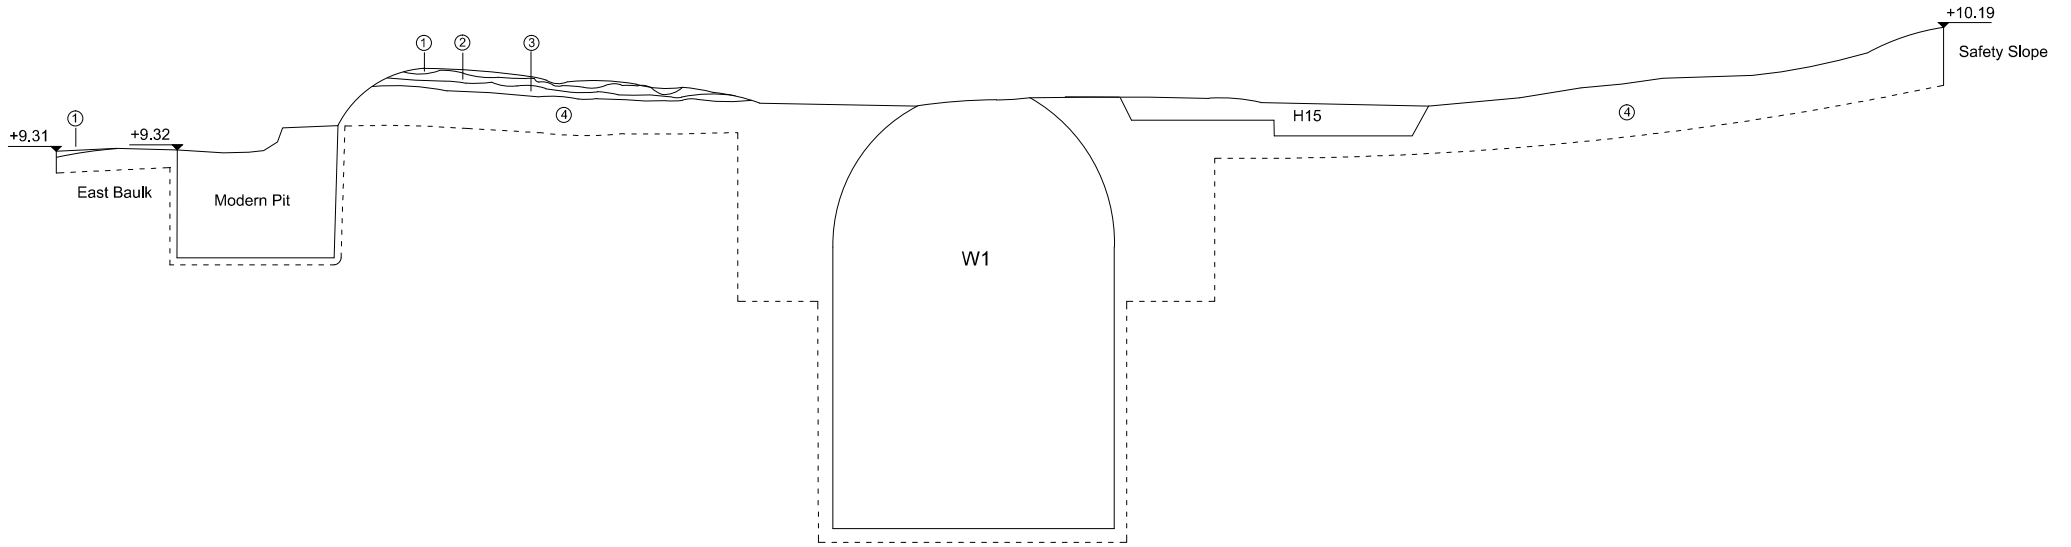

0 100cm

A3 South Wall

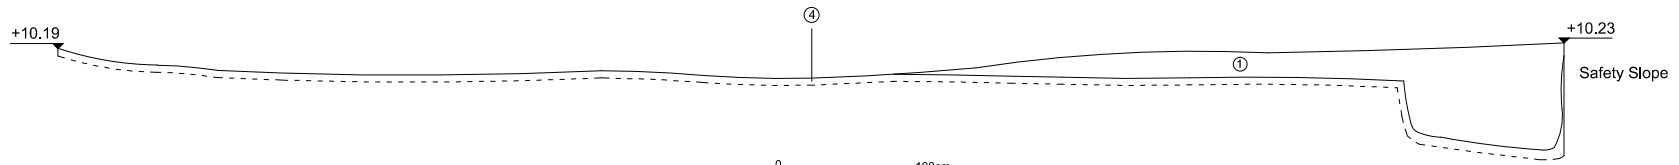

0 100cm

A3 West Wall

Figure A2-3

Grid A3 Sections


Site Code: KTHV2013		Grid No.: A4		Drawing No.: A2-4	
Grid Coordinate (Y,X) (SE corner)	822179.77069	838889.33948	Grid Measurement	10m x 10m	
Digging Method	Hand Digging		Ground Level (SE corner)	+9.24mPD	
Stratigraphy					
Layer	Description	Cultural Remains ⁽¹⁾	Archaeological Dating	Depth from Ground Level (m)	Thickness (m)
1	Rubbish layer which is filled by the demolition waste of the Former Tai Hom Village (second half of 20 th century), composed of loose black soil with large amount of modern wastes including plastics, glasses, tiles and porcelain shards.	Modern garbage; feature H7	Second half of 20 th Century	0	0-0.18
2	Modern agricultural layer under modern fill layer composed of very loose and soft black greyish sandy soil	Pottery, porcelain and tile shards	1920s to 1940s	0	0-0.04
3	Agricultural layer composed of very loose and soft brown greyish sandy soil	Pottery, porcelain and tile shards; features G1 to G7	Late 19 th Century to 1910s	0	0-0.15
4	Agricultural layer composed of very loose and soft light greyish sandy soil	Pottery, porcelain and tile shards	Late 19 th Century to 1910s	0.07-0.14	0-0.09
5	Loose and soft grey yellowish mild clay	Pottery, porcelain and tile shards; feature H23	Song-Yuan Dynasties	0.12-0.22	0-0.13
6	Loose and soft grey brownish mild clay	Pottery and porcelain shards	Song-Yuan Dynasties	0.12-0.36	0-0.1
7	Reddish sandy soil. (Sterile Layer)	N/A	N/A	0.15-0.45	
<p>Features</p> <p>G1 to G3, G5 to G7: Refer to Grid A1 record.</p> <p>G4: It is a south-north oriented furrows of the farmland but was mainly found in Grid A4. It was found under Layer 3 and cut into Layer 4 and dated to late 19th Century to 1910s.</p> <p>H7: It is considered as a septic pond of the farmland dated to the 1920s to 1940s. It was found under Layer 1 and cut into Layers 2 to 6 and Layer 7 (sterile layer).</p> <p>Features</p>					

(1) Feature is included in the cultural layer which it was found immediately underneath.

Site Code: KTHV2013	Grid No.: A4	Drawing No.: A2-4
---------------------	--------------	-------------------

H23: refer to Grid A1 record.

Grid A4

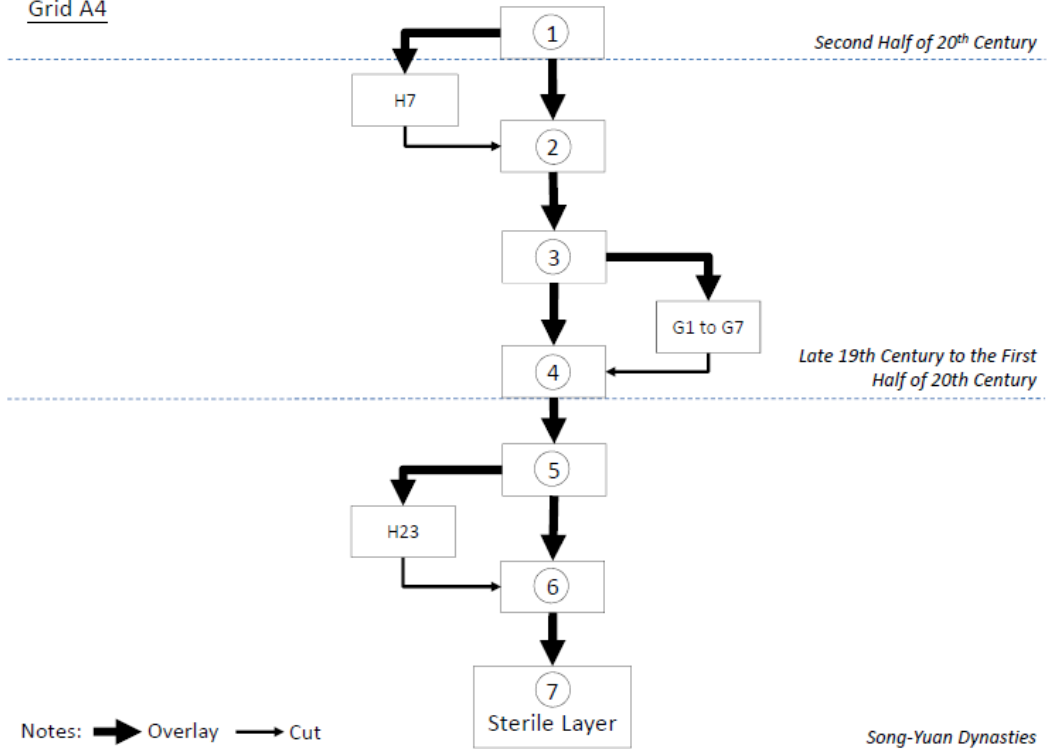



East Wall



North Wall

Figure A2-P5


East Wall and North Wall of TPA4

Date 14/01/2016


**Environmental
Resources
Management**



ERM

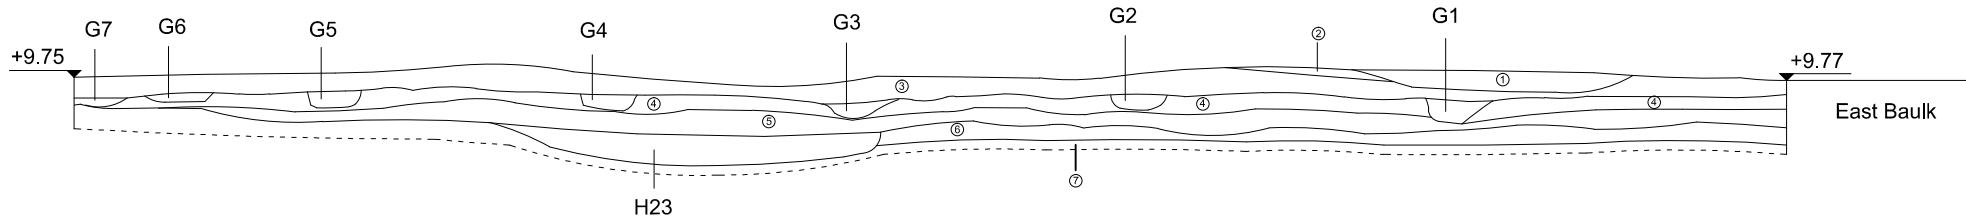

A4 North Wall

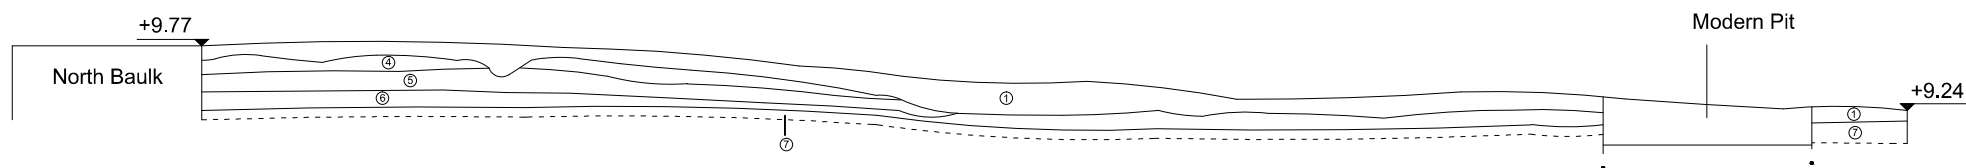

A4 East Wall

Figure A2-4

Grid A4 Sections

Site Code: KTHV2013		Grid No.: A5		Drawing No.: A2-5	
Grid Coordinate (Y,X) (SE corner)	822179.81189	838899.41467	Grid Measurement	10m x 10m	
Digging Method	Hand Digging		Ground Level (SE corner)	+9.33 mPD	
Stratigraphy					
Layer	Description	Cultural Remains⁽¹⁾	Archaeological Dating	Depth from Ground Level (m)	Thickness (m)
1	Rubbish layer which is filled by the demolition waste of the Former Tai Hom Village (second half of 20 th century), composed of loose black soil with large amount of modern wastes including plastics, glasses, tiles and porcelain shards.	Modern garbage; pottery, porcelain and tile shards; features D12 to D13	Second half of 20 th Century	0	0.02-0.16
2	Modern agricultural layer under modern fill layer composed of very loose and soft black greyish sandy soil	Pottery, porcelain and tile shards	1920s to 1940s	0	0.02-0.24
3	Agricultural layer composed of very loose and soft brown greyish sandy soil	Pottery, porcelain and tile shards; features D10, D11, H29 and H30	Late 19 th Century to 1910s	0.04-0.12	0.02-0.24
4	Loose and soft grey yellowish mild clay	Pottery, porcelain and tile shards	Song-Yuan Dynasties	0.04-0.12	0.03-0.22
5	Loose and soft grey yellowish mild clay with orange spot	Pottery, porcelain and tile shards; features D3 to D5, D8 to D9, H2, H27	Song-Yuan Dynasties	0.22-0.3	0.02-0.18
6	Loose and soft grey brownish mild clay, distributed only 1m from the east baulk and inside the east baulk	Pottery, porcelain and tile shards; feature H33	Song-Yuan Dynasties	0.38	0.04-0.12
7	Reddish sandy soil. (Sterile Layer)	N/A	N/A	0.14-0.44	

(1) Feature is included in the cultural layer which it was found immediately underneath.

Site Code: KTHV2013	Grid No.: A5	Drawing No.: A2-5
----------------------------	---------------------	--------------------------

Features

D3 to D5: They are post holes dated to Song-Yuan Dynasties, which were found under Layer 5, cut Layer 6 and cut into Layer 7 (sterile layer).

D8: It is a post hole dated to Song-Yuan Dynasties, which was found under Layer 5 and cut into H2.

D9: It is a post hole dated to Song-Yuan Dynasties, which was found under H2 and cut into Layer 7 (sterile layer).

D10 to D11: They are post holes dated to Song-Yuan Dynasties, which were found under H29 and cut into Layer 7 (sterile layer).

D12 to D13: They are post holes dated to Song-Yuan Dynasties, which were found under modern foundation of former Tai Hom Village and cut into Layer 7 (sterile layer). Dating of the features is based on the characteristics of fill soil and the stratigraphy.


H2 (with H25 combined): It is considered as a garbage pit of the Song-Yuan Dynasties. It was found under Layer 5 and cut directly into Layer 7 (sterile layer) in Grid A5 while it was found under Layer 5 and cut into Layer 6 (sterile layer) in Grid A9. It cut H3 and was cut by modern foundation remains of former Tai Hom Village in Grid A9. It was also cut by a modern pit at the southwestern corner of Grid A5. Post hole D8 was found under Layer 5 and cut into H2. Post hole D9 was found under H2 and cut directly into Layer 7 (sterile layer).

H27: It is considered as a garbage pit of the Song-Yuan Dynasties, which was found under Layer 5 and cut directly into Layer 7 (sterile layer).

H29: It is considered as a garbage pit of the Song-Yuan Dynasties, which was found under Layer 3. Part of it cut directly into Layer 7 (sterile layer) and part of it cut H30. D10 and D11 were also found under it.

H30: It is considered as a garbage pit of the Song-Yuan Dynasties, which was found under Layer 3 and cut into Layer 7 (sterile layer). It was cut by H29 at its western part.

H33: It is considered as a garbage pit dated to Song-Yuan Dynasties. It was found under Layer 6 and cut into Layer 7 (sterile layer).

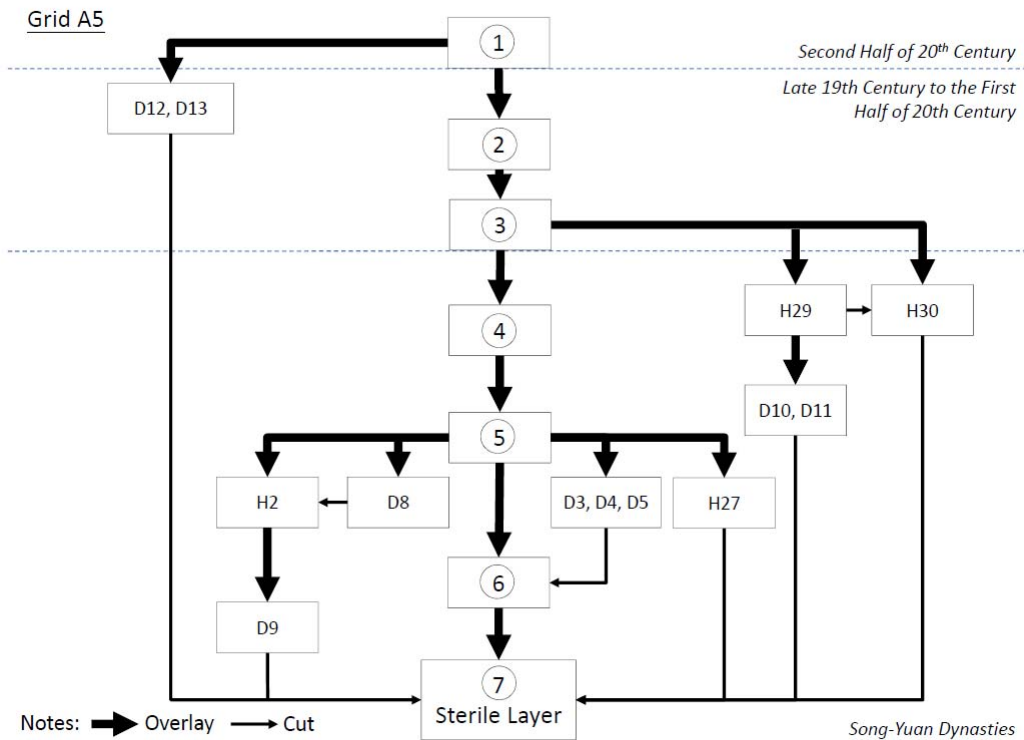



West Wall



South Wall


Figure A2-P6

West Wall and South Wall of TPA5

Date 14/01/2016

**Environmental
Resources
Management**




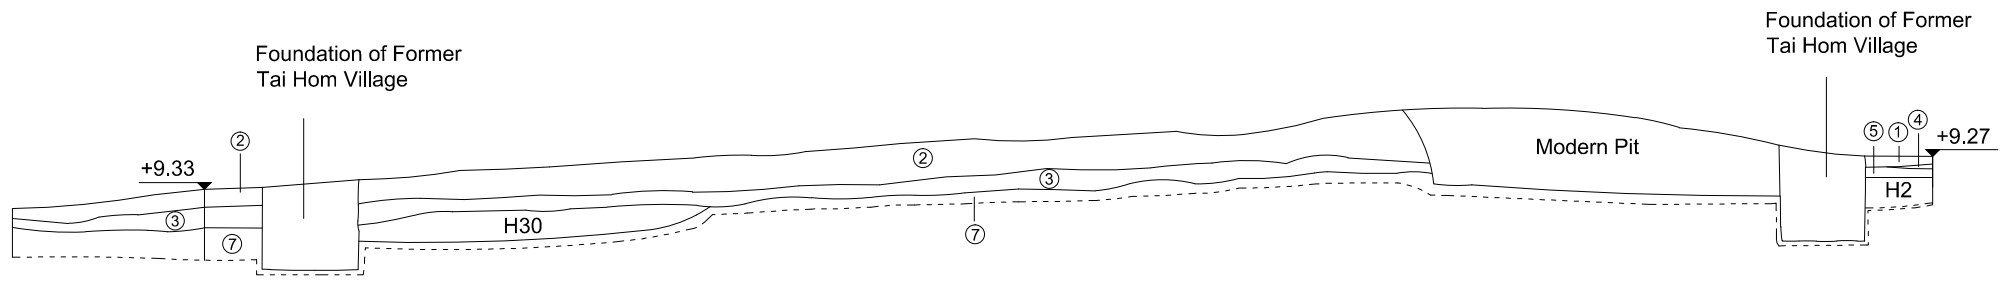

East Bank

0 100cm

A5 South Wall

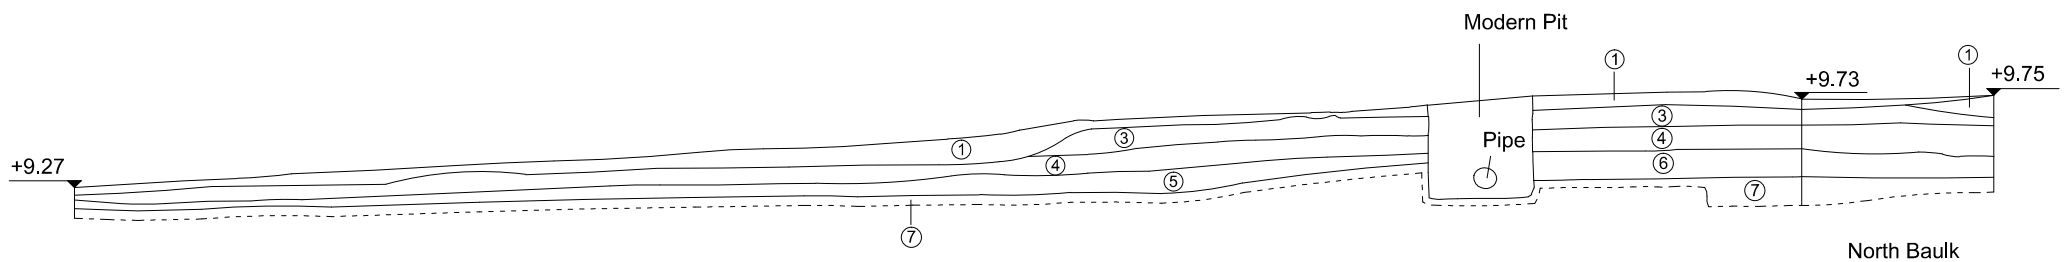

North Bank

0 100cm

A5 West Wall

Figure A2-5

Grid A5 Sections

Site Code: KTHV2013		Grid No.: A6		Drawing No.: A2-6	
Test Pit Coordinate (Y,X) (SE corner)	822169.8999	838869.4151	Test Pit Measurement	3.71-7.71m x 10m	
Digging Method	Hand Digging		Ground Level (SE corner)	+10.62mPD	
Stratigraphy					
Layer	Description	Cultural Remains ⁽¹⁾	Archaeological Dating	Depth from Ground Level (m)	Thickness (m)
1	Rubbish layer which is filled by the demolition waste of the Former Tai Hom Village (second half of 20 th century), composed of loose black soil with large amount of modern wastes including plastics, glasses, tiles and porcelain shards	Modern garbage; pottery, porcelain and tile shards	Second half of 20 th Century	0	0.02-1.03
2	Modern agricultural layer under modern fill layer composed of very loose and soft black greyish sandy soil	Porcelain shards	1920s to 1940s	0.04-0.79	0-0.22
3	Loose and soft grey yellowish mild clay	Pottery, porcelain and tile shards	Song-Yuan Dynasties	0	0-0.1
4	Orange soil. (Sterile Layer)	N/A	N/A	0-1.03	
Features					
No feature was identified.					
<u>Grid A6</u>					
<p>Notes: → Overlay</p>					

(1) Feature is included in the cultural layer which it was found immediately underneath.



West Wall



South Wall



Figure A2-P7

West Wall and South Wall of TPA6


Date 14/01/2016

**Environmental
Resources
Management**



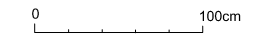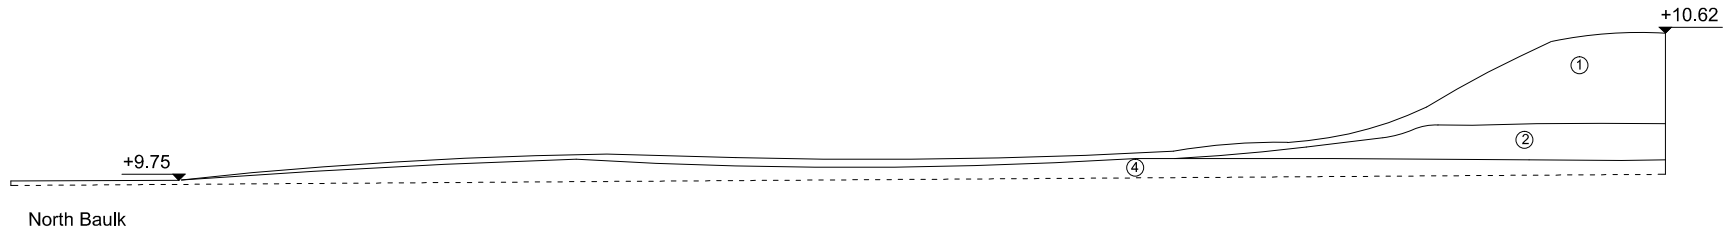

A6 East Wall

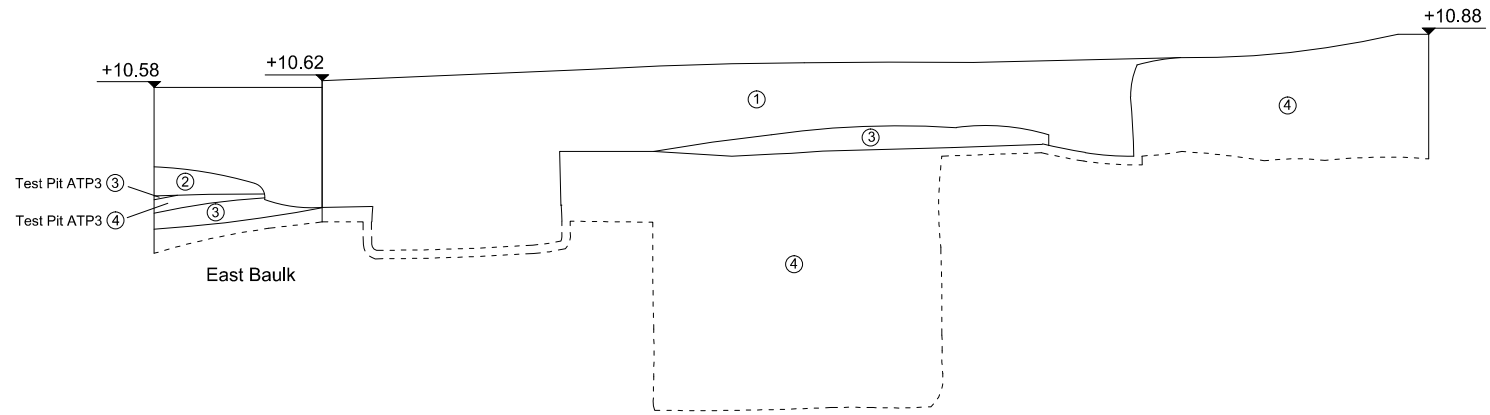

A6 South Wall


Figure A2-6

Grid A6 Sections

Site Code: KTHV2013		Grid No.: A8		Drawing No.: A2-7	
Grid Coordinate (Y,X) (SE corner)	822169.74652	838889.44708	Grid Measurement	10m x 10m	
Digging Method	Hand Digging		Ground Level (SE corner)	+9.34mPD	
Stratigraphy					
Layer	Description	Cultural Remains ⁽¹⁾	Archaeological Dating	Depth from Ground Level (m)	Thickness (m)
1	Rubbish layer which is filled by the demolition waste of the Former Tai Hom Village (second half of 20 th century), composed of loose black soil with large amount of modern wastes including plastics, glasses, tiles and porcelain shards.	Modern garbage; pottery and porcelain shards	Second half of 20 th Century	0	0-0.09
2	Modern agricultural layer under modern fill layer composed of very loose and soft black greyish sandy soil	Pottery, porcelain and tile shards	1920s to 1940s	0	0-0.04
3	Agricultural layer composed of very loose and soft brown greyish sandy soil	Nil	Late 19 th Century to 1910s	0-0.09	0.05-0.11
4	Agricultural layer composed of very loose and soft light greyish sandy soil	Nil	Late 19 th Century to 1910s	0.07-0.15	0.05-0.18
5	Loose and soft grey yellowish mild clay	Pottery, porcelain and tile shards	Song-Yuan Dynasties	0.04-0.22	0.01-0.10
6	Loose and soft grey brownish mild clay	Pottery, porcelain and tile shards; feature H28	Song-Yuan Dynasties	0.18-0.26	0.03-0.10
7	Orange reddish soil (Sterile Layer)	N/A	N/A	0.02-0.35	
Features					
H28: It is considered as a garbage pit of the Song-Yuan Dynasties. It was found under Layer 6 and cut into Layer 7 (sterile layer).					

(1) Feature is included in the cultural layer which it was found immediately underneath.

Site Code: KTHV2013	Grid No.: A8	Drawing No.: A2-7
---------------------	--------------	-------------------

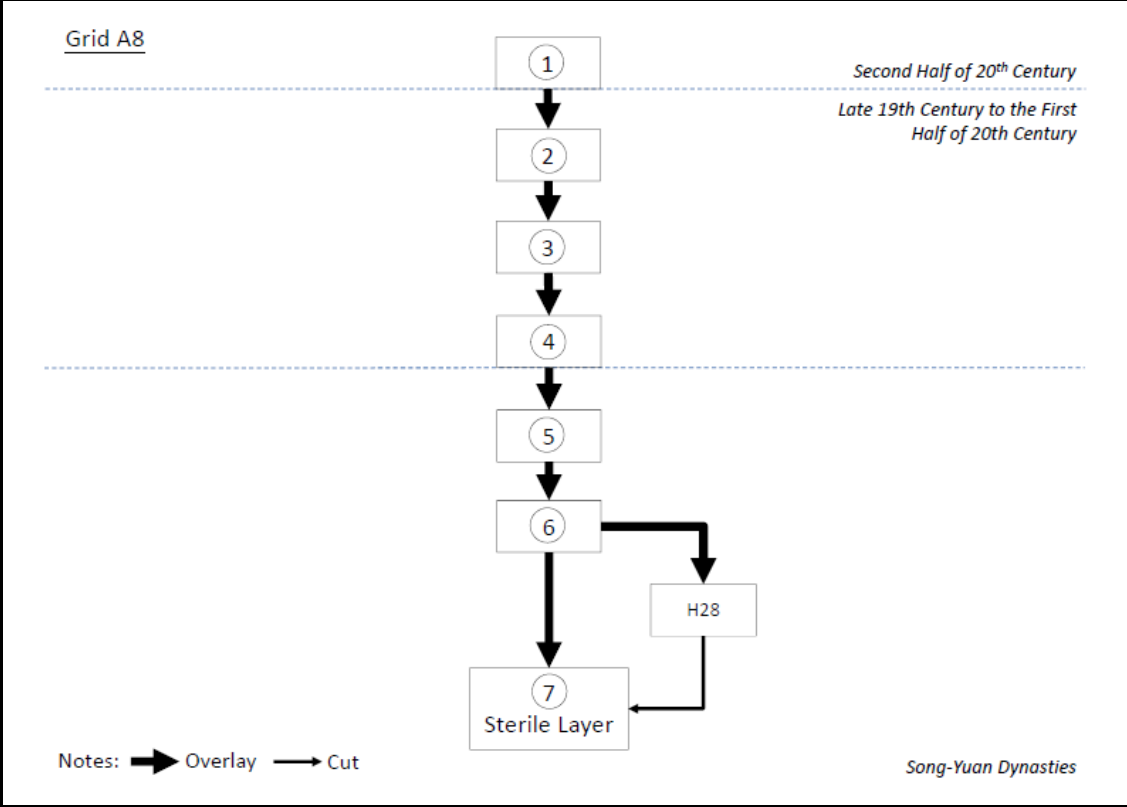





South Wall



East Wall

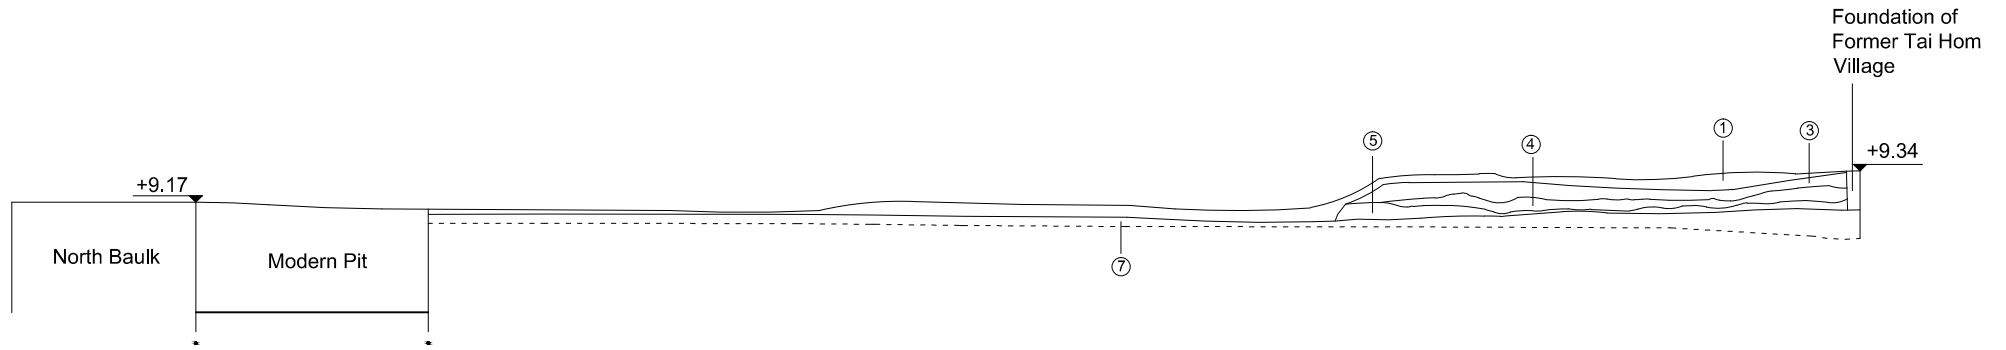

A8 East Wall

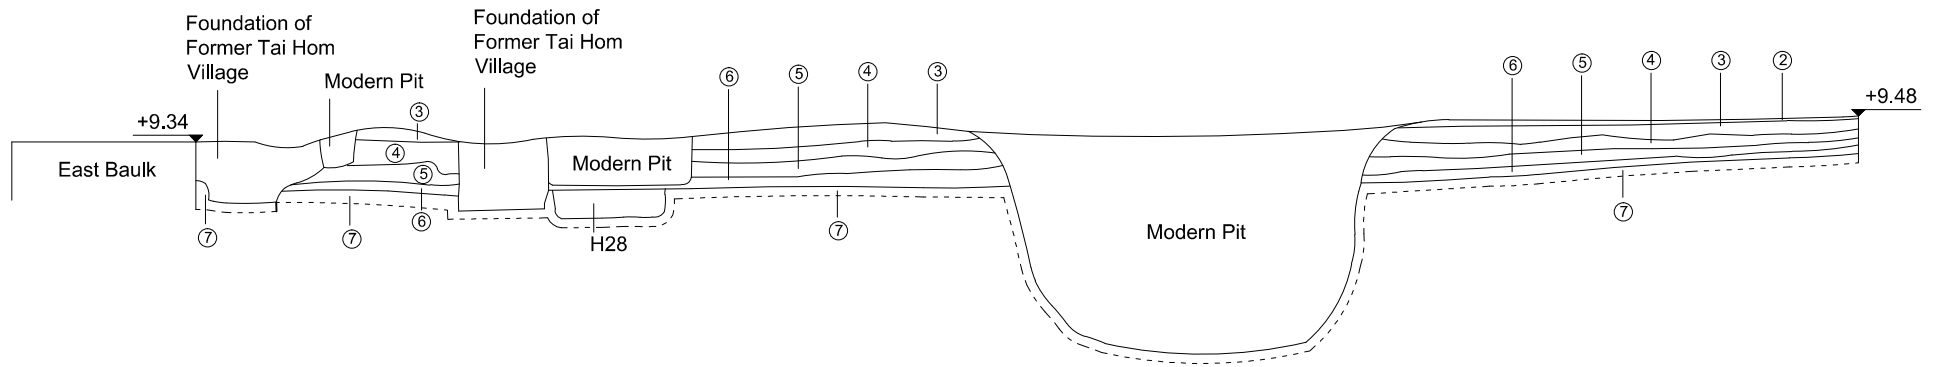

A8 South Wall

Figure A2-7

Grid A8 Sections

Site Code: KTHV2013		Grid No.: A9		Drawing No.: A2-8	
Grid Coordinate (Y,X) (SE corner)	822169.76068	838899.36908	Grid Measurement	10m x 10m	
Digging Method	Hand Digging		Ground Level (SE corner)	+8.99mPD	
Stratigraphy					
Layer	Description	Cultural Remains⁽¹⁾	Archaeological Dating	Depth from Ground Level (m)	Thickness (m)
1	Rubbish layer which is filled by the demolition waste of the Former Tai Hom Village (second half of 20 th century), composed of loose black soil with large amount of modern wastes including plastics, glasses, tiles and porcelain shards.	Modern garbage; pottery and porcelain shards, jade	Second half of 20 th Century	0	0.03-0.10
2	Modern agricultural layer under modern fill layer composed of very loose and soft black greyish sandy soil	Pottery and porcelain shards	1920s to 1940s	0-0.10	0-0.07
3	Agricultural layer composed of very loose and soft brown greyish sandy soil	Pottery, porcelain and tile shards	Late 19 th Century to 1910s	0-0.15	0.03-0.12
4	Agricultural layer composed of very loose and soft light greyish sandy soil	Pottery and porcelain shards; features G8 to G12	Late 19 th Century to 1910s	0.07-0.22	0.01-0.11
5	Loose and soft grey yellowish mild clay	Pottery and porcelain shards, stones; features G26, H2 to H4, D14	Song-Yuan Dynasties	0.03-0.28	0.03-0.21
6	Orange reddish soil (Sterile Layer)	N/A	N/A	0.05-0.36	
Features					
G8 to G12: They are considered as south-north oriented furrows of the farmland dated to late 19 th Century to 1910s. They were found under Layer 4 and cut into Layer 5.					
G26: It is a south-north oriented ditch dated to Song-Yuan Dynasties. It was found under H3 and Layer 5. It cut into Layer 6 (sterile layer). It was cut by D14.					
H2: Refer to Grid A5 record.					

(1) Feature is included in the cultural layer which it was found immediately underneath.


Site Code:	KTHV2013	Grid No.:	A9	Drawing No.:	A2-8
------------	----------	-----------	----	--------------	------

H3: It is considered as a garbage pit of the Song-Yuan Dynasties. It was found under Layer 5 and cut into Layer 6 (sterile layer). It was cut by H2 and it cut H4. G26 was found under H3. It was first identified in ATP4 but was found stretching to the southeast of ATP4 during Stage II excavation.

H4: It is considered as a garbage pit of the Song-Yuan Dynasties. It was found under Layer 5 and cut into Layer 6 (sterile layer). It was cut by H3. It was first identified in ATP4 but was found stretches to the east of ATP4 during Stage II excavation.

D14: It is post hole dated to Song-Yuan Dynasties. It was found under Layer 5 and cut into G26.

Grid A9

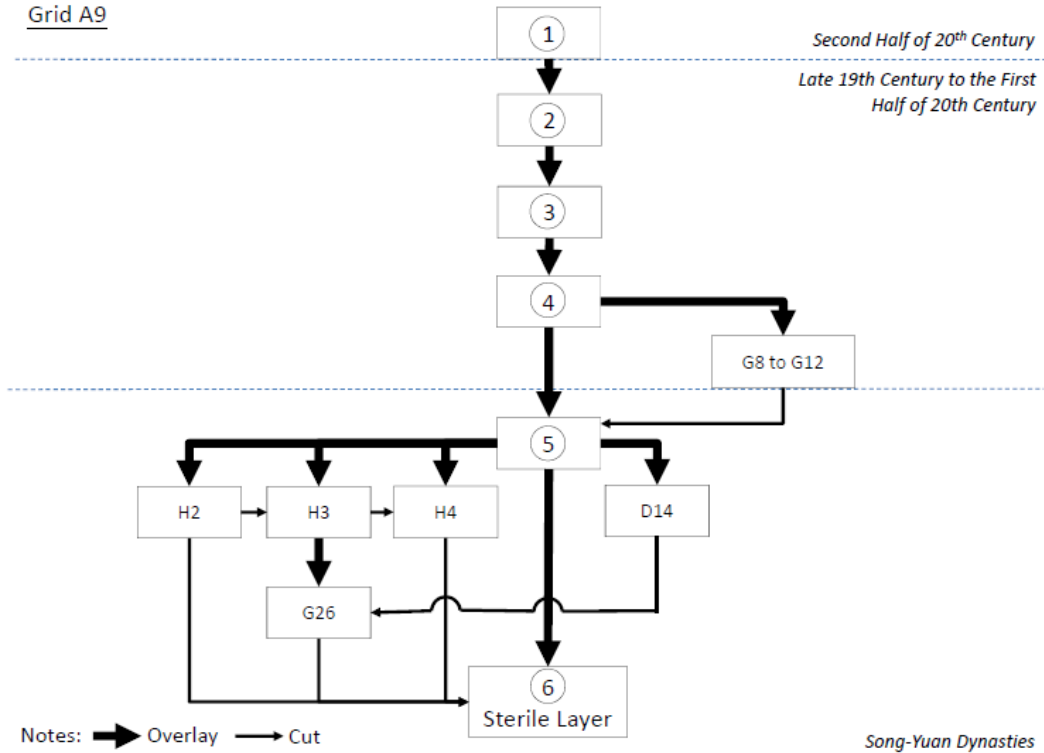





East Wall



South Wall

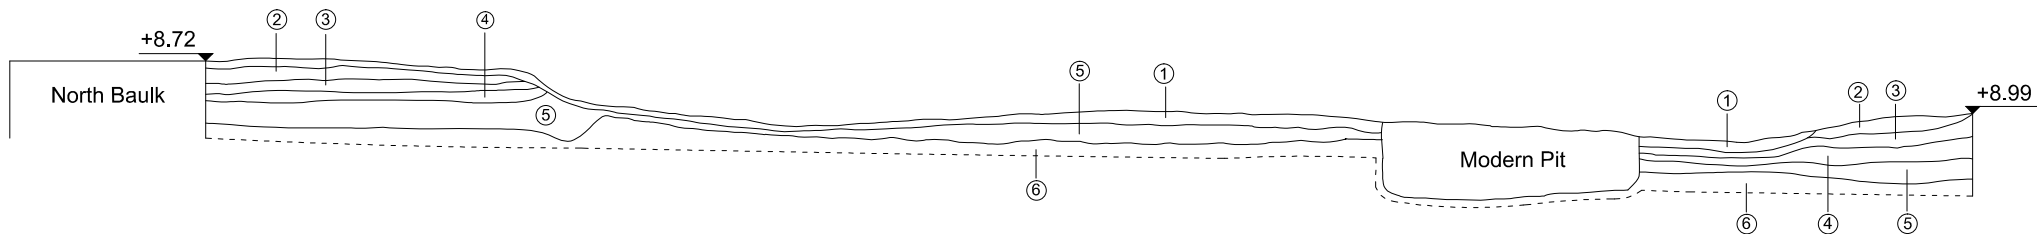

A9 East Wall

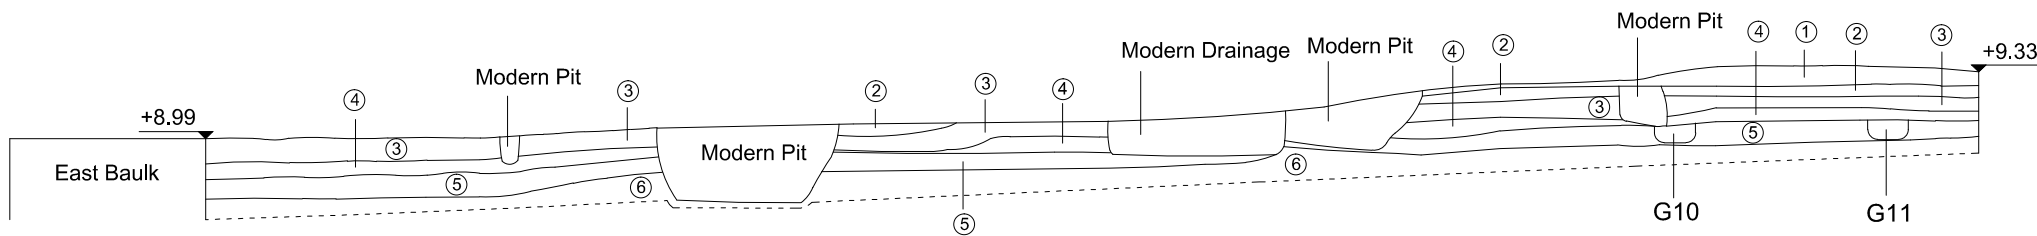

A9 South Wall

Figure A2-8


Grid A9 Sections

Site Code: KTHV2013		Grid No.: B1		Drawing No.: A2-9	
Grid Coordinate (Y,X) (SE corner)	822189.81628	838909.38849	Grid Measurement	11.38-15.04m x 10m	
Digging Method	Hand Digging		Ground Level (SE corner)	+9.45mPD	
Stratigraphy					
Layer	Description	Cultural Remains ⁽¹⁾	Archaeological Dating	Depth from Ground Level (m)	Thickness (m)
1	Rubbish layer which is filled by the demolition waste of the former Tai Hom Village (second half of 20 th century), composed of loose black soil with large amount of modern wastes including plastics, glasses, tiles and porcelain shards.	Modern garbage; pottery and porcelain shards; feature H24	Second half of 20 th Century	0	0-0.16
2	Modern agricultural layer under modern fill layer composed of very loose and soft black greyish sandy soil	Pottery, porcelain and tile shards	1920s to 1940s	0	0-0.1
3	Agricultural layer composed of very loose and soft brown greyish sandy soil	Pottery, porcelain and tile shards; features G14 to G19	Late 19 th Century to 1910s	0-0.12	0-0.14
4	Loose and soft grey yellowish mild clay	Pottery, porcelain and tile shards; features H34, H48, H56 and D16	Song-Yuan Dynasties	0-0.22	0-0.16
5	Loose and soft grey yellowish mild clay with orange spots	Pottery and porcelain shards; features G33, G34, H41, H46 to H47, D19 to D25, D28, D29	Song-Yuan Dynasties	0.1-0.32	0-0.12
6	Orange reddish soil (Sterile Layer)	N/A	N/A	0-0.36	

(1) Feature is included in the cultural layer which it was found immediately underneath.

Site Code:	KTHV2013	Grid No.:	B1	Drawing No.:	A2-9
Features					
<p>G14 to G19: They are considered as ditches dated to late 19th Century to 1910s. They were found under Layer 3 and cut into Layer 4. They are east – west oriented furrows and connect to the G20 to G23 in Grid A2.</p> <p>G33 (G24 included): It is a south – north oriented ditch dated to Song-Yuan Dynasties. It spans from Grid B1 to Grid B4. It was found under Layer 5 and cut H47, and cut into Layer 6 (sterile layer) in Grid B1. It was found under Layer 5 and cut G25 in Grid B4. It was cut by H24 and H41 in Grid B1. D22, D23, D24, D25 were found under G33.</p> <p>G34 (H36 included): It is a south-north oriented ditch dated to Song-Yuan Dynasties. It was found under Layer 5 and cut into Layer 6 (sterile layer). D28, D29 were found under G34. It was cut by modern garbage pit and foundations of a house of former Tai Hom Village.</p> <p>H24: It is a garbage pit dated to 1920s to 1940s. It was found under Layer 1, cut through Layers 2 to 5 and cut into Layer 6 (sterile layer). It cuts G33.</p> <p>H34: It is considered as a garbage pit dated to Song-Yuan Dynasties. It was found under Layer 4 and cut through Layer 5 and into Layer 6 (sterile layer).</p> <p>H41: It is considered as a garbage pit dated to Song-Yuan Dynasties. It was found under Layer 5, cut G33 and cut into Layer 6 (sterile layer). D19 to D21 were found under H41. It was cut by modern garbage pit at its north.</p> <p>H46: It is a pit dated to Song-Yuan Dynasties with unknown function. It was found under Layer 5 and cut into Layer 6 (sterile layer).</p> <p>H47: It is a pit dated to Song-Yuan Dynasties with unknown function. It was found under Layer 5 and cut into Layer 6 (sterile layer). It was cut by G33.</p> <p>H48: It is a pit dated to Song-Yuan Dynasties with unknown function. It was found under Layer 4 and cut into Layer 5 and Layer 6 (sterile layer).</p> <p>H56: It is considered to be a garbage pit dated to Song-Yuan Dynasties. It was found at the southwestern corner in Grid B1 and inside the north baulk of Grid B4. In both grids, it was found under Layer 4 and cut into Layer 5. It was cut by TP5 (previous excavation) and modern wall foundation.</p> <p>D16: It is a post hole dated to Song-Yuan Dynasties. It was found under Layer 4 and cut into Layer 5 and Layer 6 (sterile layer).</p> <p>D19 to D21: They are post holes dated to Song-Yuan Dynasties. They were found under H41 and cut into Layer 6 (sterile layer).</p> <p>D22 to D25: They are post holes dated to Song-Yuan Dynasties. They were found under G33 and cut into Layer 6 (sterile layer).</p> <p>D28 and D29: They are post holes dated to Song-Yuan Dynasties. They were found under G34 and cut into Layer 6 (sterile layer).</p>					

Site Code:	KTHV2013	Grid No.:	B1	Drawing No.:	A2-9
------------	----------	-----------	----	--------------	------

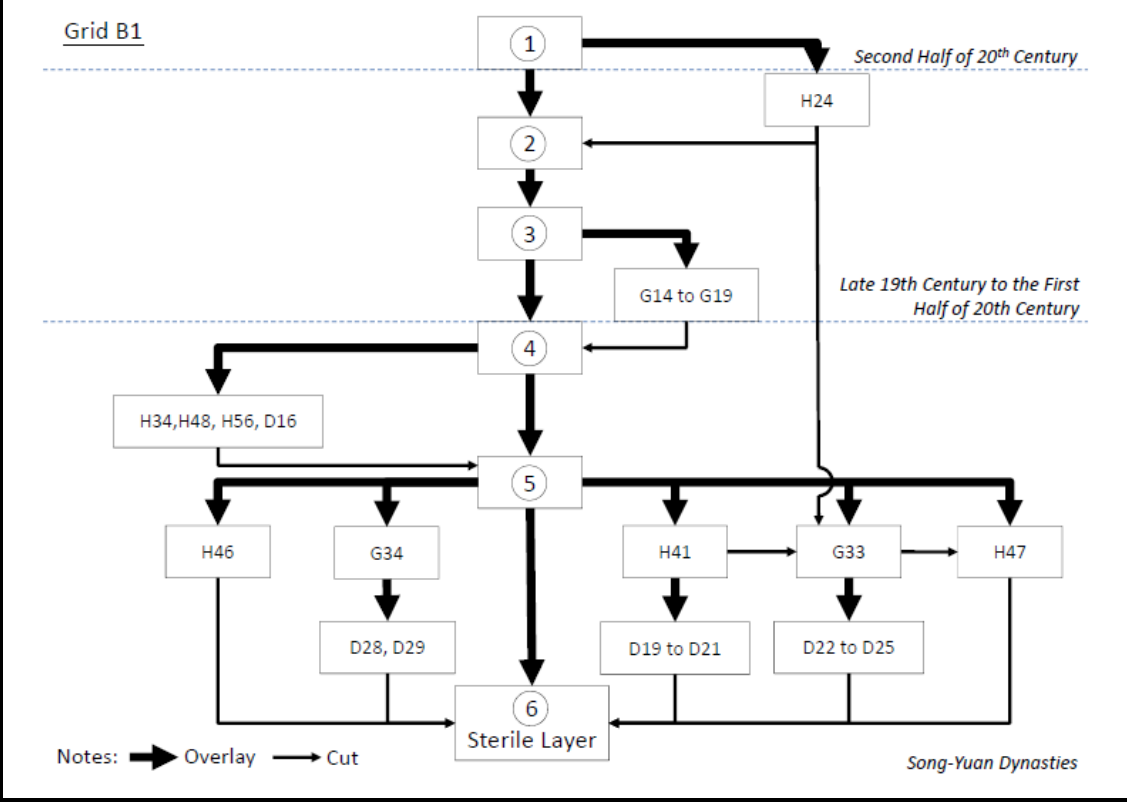




East Wall




South Wall

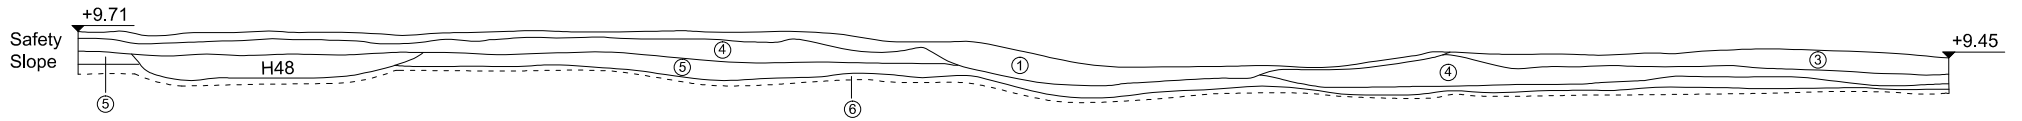

0 100cm

B1 East Wall

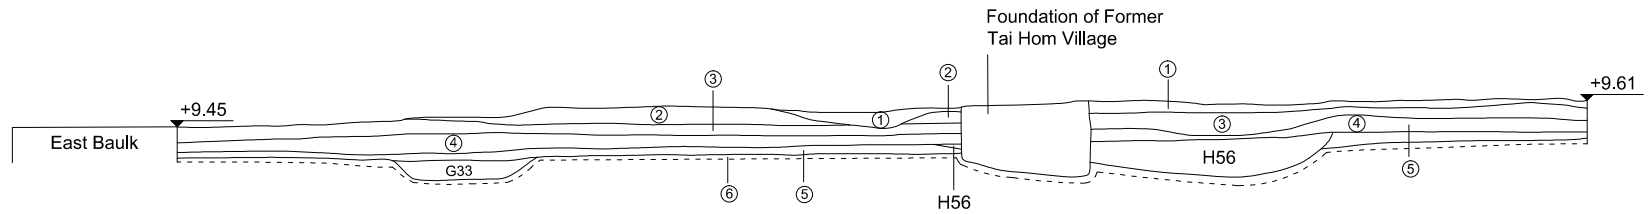

0 100cm


B1 South Wall

Figure A2-9

Grid B1 Sections

Site Code: KTHV2013		Grid No.: B2		Drawing No.: A2-10	
Grid Coordinate (Y,X) (SE corner)	822189.76947	838919.3385	Grid Measurement	7.62-10.96m x 10m	
Digging Method	Hand Digging		Ground Level (SE corner)	+9.45mPD	
Stratigraphy					
Layer	Description	Cultural Remains ⁽¹⁾	Archaeological Dating	Depth from Ground Level (m)	Thickness (m)
1	Rubbish layer which is filled by the demolition waste of the Former Tai Hom Village (second half of 20 th century), composed of loose black soil with large amount of modern wastes including plastics, glasses, tiles and porcelain shards.	Modern garbage; pottery and porcelain shards	Second half of 20 th Century	0	0.04-0.24
2	Modern agricultural layer under modern fill layer composed of very loose and soft black greyish sandy soil	Pottery and porcelain shards	1920s to 1940s	0-0.12	0.02-0.18
3	Agricultural layer composed of very loose and soft brown greyish sandy soil	Pottery, porcelain and tile shards	Late 19 th Century to 1910s	0-0.14	0.04-0.18
4	Loose and soft grey yellowish mild clay	Pottery, porcelain and tile shards; feature H43, H45	Song-Yuan Dynasties	0-0.24	0.04-0.14
5	Loose and soft grey yellowish mild clay with orange spots	Pottery, porcelain and tile shards	Song-Yuan Dynasties	0.12-0.34	0.02-0.11
6	Orange reddish soil (Sterile Layer)	N/A	N/A	0.06-0.43	
Features					
H43: It is a garbage pit dated to Song-Yuan Dynasties. It was found under Layer 4 and directly cut into Layer 6 (sterile layer).					
H45: It is a garbage pit dated to Song-Yuan Dynasties. It was found under Layer 4 and directly cut into Layer 6 (sterile layer).					

(1) Feature is included in the cultural layer which it was found immediately underneath.

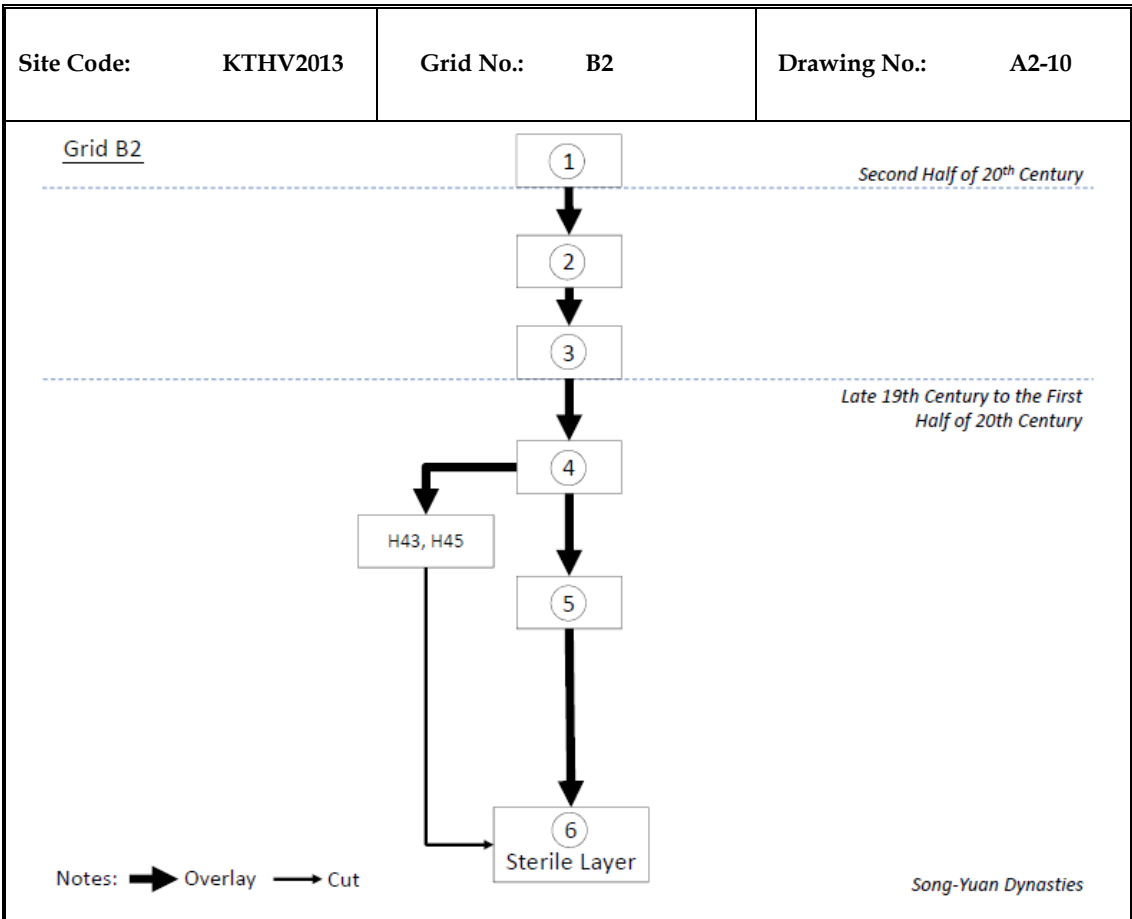



East Wall



South Wall


Figure A2-P11

East Wal and South Wall of TPB2

Date 14/01/2016


**Environmental
Resources
Management**



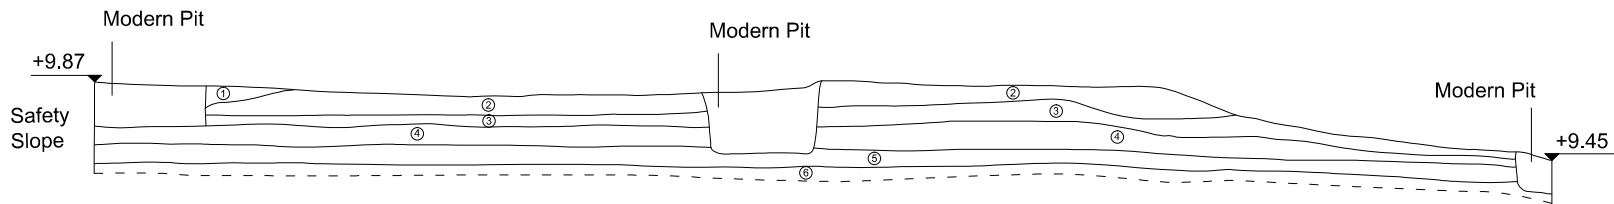

0 100cm

B2 East Wall

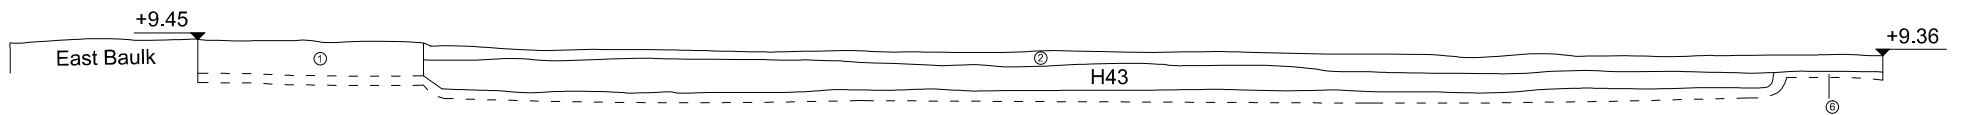

0 100cm


B2 South Wall

Figure A2-10

Grid B2 Sections

Site Code: KTHV2013		Grid No.: B3		Drawing No.: A2-11	
Grid Coordinate (Y,X) (SE corner)	822189.79669	838931.31049	Grid Measurement	5m x 10m	
Digging Method	Hand Digging		Ground Level (SE corner)	+9.76mPD	
Stratigraphy					
Layer	Description	Cultural Remains ⁽¹⁾	Archaeological Dating	Depth from Ground Level (m)	Thickness (m)
1	Rubbish layer which is filled by the demolition waste of the Former Tai Hom Village (second half of 20 th century), composed of loose black soil with large amount of modern wastes including plastics, glasses, tiles and porcelain shards.	Modern garbage	Second half of 20 th Century	0	0-0.38
2	Modern agricultural layer under modern fill layer composed of very loose and soft black greyish sandy soil	Nil	1920s to 1940s	0-0.24	0.04-0.24
3	Agricultural layer composed of very loose and soft brown greyish sandy soil	Pottery and porcelain shards	Late 19 th Century to 1910s	0-0.24	0.04-0.24
4a	Agricultural layer composed of very loose and soft light greyish sandy soil	Pottery and porcelain shards	Late 19 th Century to 1910s	0-0.12	0.02-0.18
4b	Agricultural layer composed of very loose and soft light greyish mild clay soil, distributed at the southeast corner	Nil	Late 19 th Century to 1910s	0.46-0.48	0-0.05
5	Loose and soft grey yellowish mild clay	Pottery and porcelain shards	Song-Yuan Dynasties	0-0.38	0.02-0.14
6	Loose and soft grey yellowish mild clay with orange spots	Nil	Song-Yuan Dynasties	0.06-0.58	0.03-0.18
7	Orange reddish soil (Sterile Layer)	N/A	N/A	0.16-0.66	
Features No feature was identified.					

(1) Feature is included in the cultural layer which it was found immediately underneath.

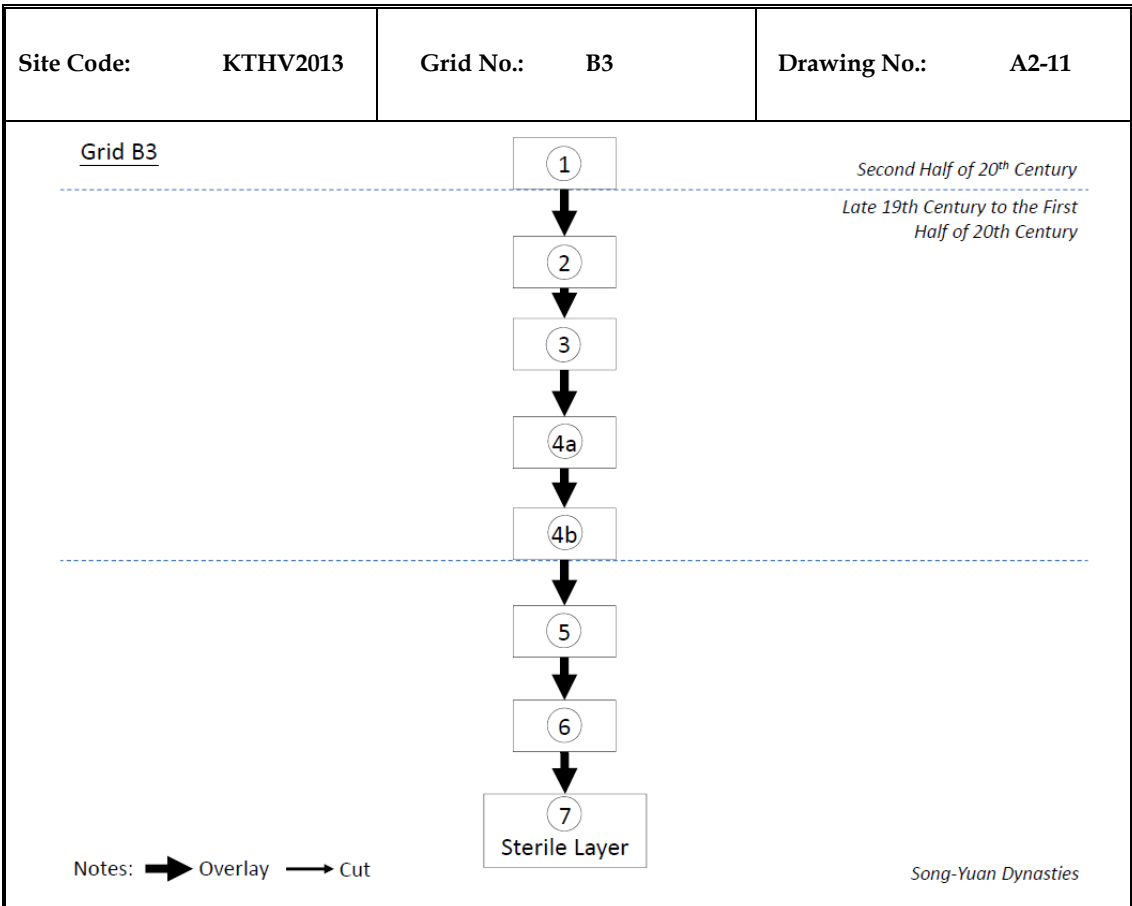



East Wall




North Wall

Figure A2-P12


East Wall and North Wall of TPB3

Date 14/01/2016

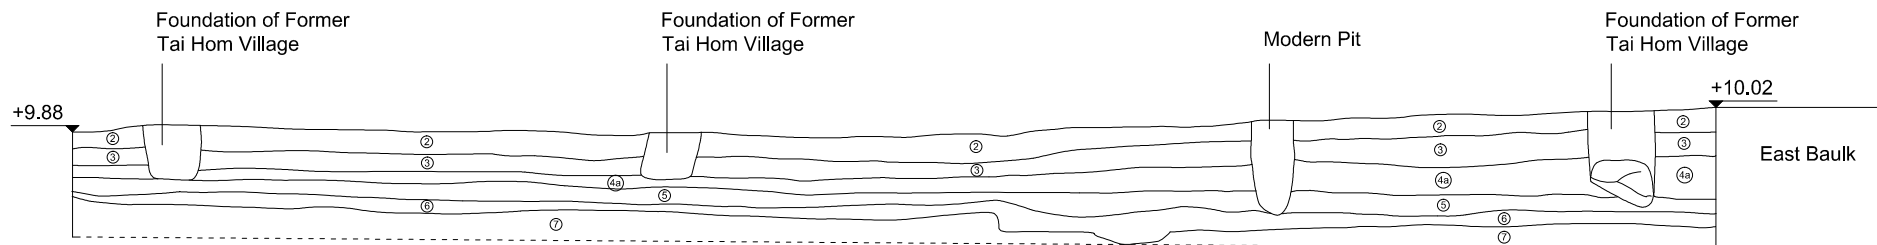

0 100cm

B3 North Wall

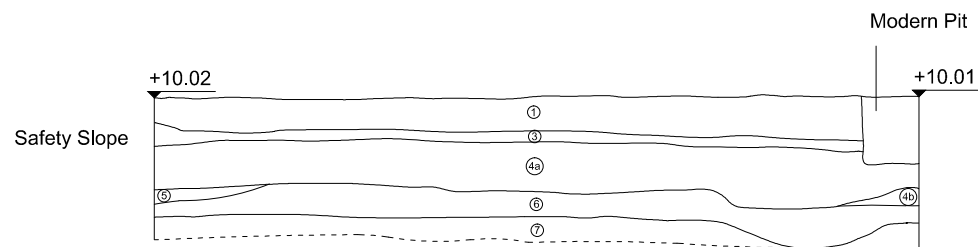

0 100cm

B3 East Wall

Figure A2-11


Grid B3 Sections

Site Code: KTHV2013		Grid No.: B4		Drawing No.: A2-12, A2-13	
Grid Coordinate (Y,X) (SE corner)	822179.75952	838909.35168	Grid Measurement	10m x 10m	
Digging Method	Hand Digging		Ground Level (SE corner)	+9.12mPD	
Stratigraphy					
Layer	Description	Cultural Remains ⁽¹⁾	Archaeological Dating	Depth from Ground Level (m)	Thickness (m)
1	Rubbish layer which is filled by the demolition waste of the Former Tai Hom Village (second half of 20 th century), composed of loose black soil with large amount of modern wastes including plastics, glasses, tiles and porcelain shards.	Modern garbage; pottery and porcelain shards; feature H22, H50	Second half of 20 th Century	0	0-0.2
2	Agricultural layer composed of very loose and soft brown greyish sandy soil	Pottery and porcelain shards	Late 19 th Century to 1910s	0-0.1	0.04-0.22
3	Agricultural layer composed of very loose and soft light greyish sandy soil	Pottery and porcelain shards	Late 19 th Century to 1910s	0.04-0.18	0.04-0.16
4	Loose and soft grey yellowish mild clay	Pottery, porcelain and tile shards; features, H56	Song-Yuan Dynasties	0.04-0.26	0-0.11
5	Loose and soft grey yellowish mild clay with orange spots	Pottery, porcelain and tile shards; features W4, G33, G25, D1, D2 and D17, D45	Song-Yuan Dynasties	0.1-0.32	0.12-0.16
6	Loose and soft grey brownish mild clay	Pottery, porcelain, tile shards, stones; features H33, H52, H59 and H64	Song-Yuan Dynasties	0.05-0.36	0-0.12
7	Orange reddish soil (Sterile Layer)	N/A	N/A	0.12-0.46	

(1) Feature is included in the cultural layer which it was found immediately underneath.

Site Code: KTHV2013	Grid No.: B4	Drawing No.: A2-12, A2-13
<p>Features</p> <p>G25: It is an east - west oriented ditch dated to Song-Yuan Dynasties. It was found under Layer 5, cut through Layer 6 and cut into Layer 7 (sterile layer). It was cut by G33.</p> <p>G33: Refer to Grid B1 record.</p> <p>H22: It is considered as a garbage pit dated to late 19th Century to 1910s. It was found under Layer 1, cut through Layers 2 to 6 and cut into Layer 7 (sterile layer). It cut H52.</p> <p>H33: Refer to Grid A5 record.</p> <p>H50: It is considered as a garbage pit dated to Song-Yuan Dynasties. It mainly located inside Grid B5 but its western end extended into east baulk of Grid B4. In Grid B5, it was found under Layer 2 and cut into Layer 6 (sterile layer). It was cut by W2 in Grid B5. Inside the east baulk Grid B4, it was found under Layer 1 and overlaid H64.</p> <p>H52: It is considered as a garbage pit dated to Song-Yuan Dynasties which extends from Grid B4 to Grids B7 and B8. It was found under Layer 6 and cut into Layer 7 (sterile layer) in Grid B4 and found under Layer 5 and cut into Layer 6 (sterile layer) in Grids B7 and B8. It was cut by H22.</p> <p>H56: It is considered to be a garbage pit dated to Song-Yuan Dynasties. It was found at the southwestern corner in Grid B1 and inside the north baulk of Grid B4. In both grids, it was found under Layer 4 and cut into Layer 5. It was cut by TP5 (previous excavation) and modern wall foundation.</p> <p>H59: It is considered as a garbage pit dated to Song-Yuan Dynasties. In Grid B4, it was found under Layer 6 and cut into Layer 7 (sterile Layer). In Grid B5, it was found under Layer 5 and cut into Layer 6 (sterile layer). It was cut by W2 in Grid B5.</p> <p>H64: It is a pit dated to Song-Yuan Dynasties. It is with unknown function. It is found under H50 and cut into Layer 7 (sterile layer) inside the east baulk of Grid B4.</p> <p>W4: It is a considered as a well dated to Song-Yuan Dynasties. It was found under Layer 5 and cut into Layer 6 and Layer 7 (sterile layer).</p> <p>D1 and D2: Refer to ATP2 record.</p> <p>D17: It is considered as a post hole dated to Song-Yuan Dynasties. It was found under Layer 5 and directly cut into Layer 7 (sterile layer).</p> <p>D45: It is considered as a post hole dated to Song-Yuan Dynasties. It was found under Layer 5 and cut into Layer 6 and Layer 7 (sterile layer)</p>		

Site Code: KTHV2013	Grid No.: B4	Drawing No.: A2-12, A2-13
---------------------	--------------	---------------------------

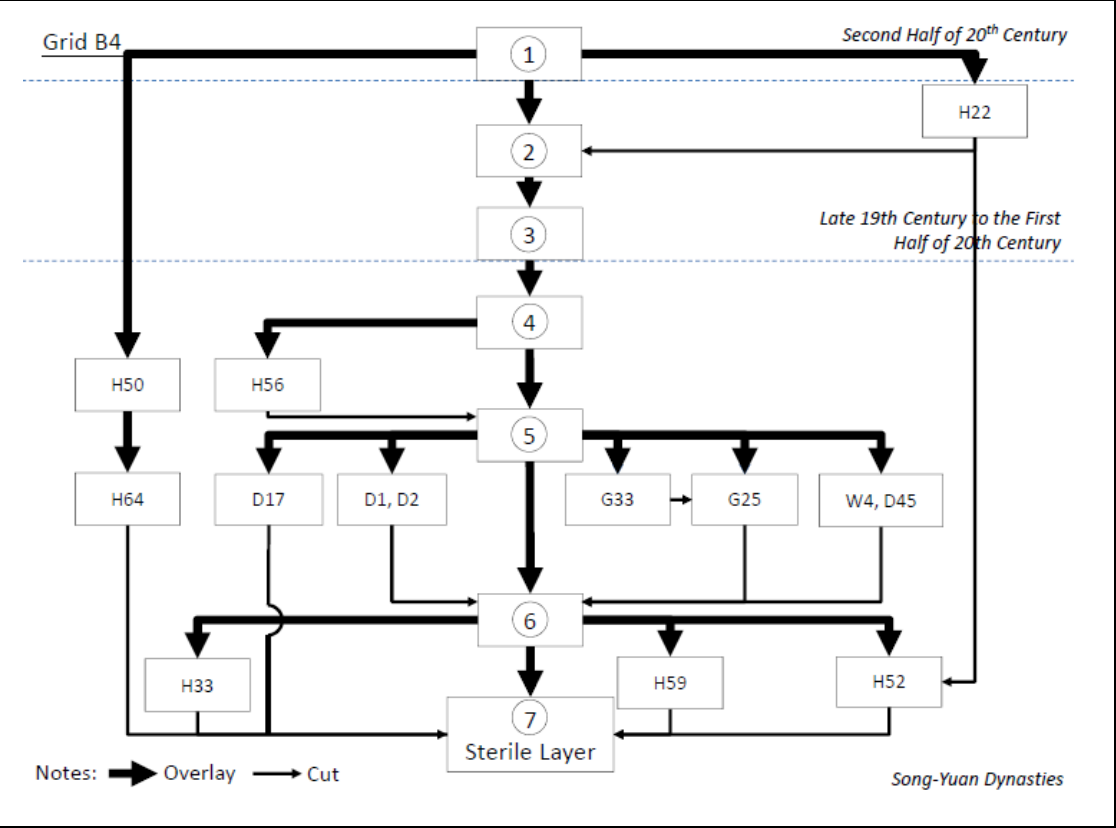




East Wall



North Wall




West Wall

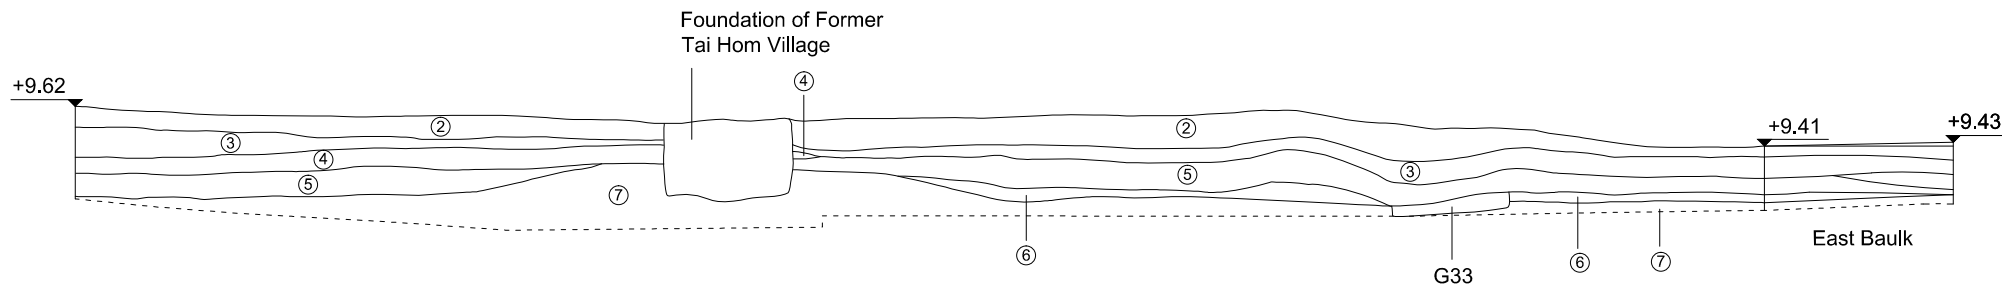

0 100cm

B4 North Wall

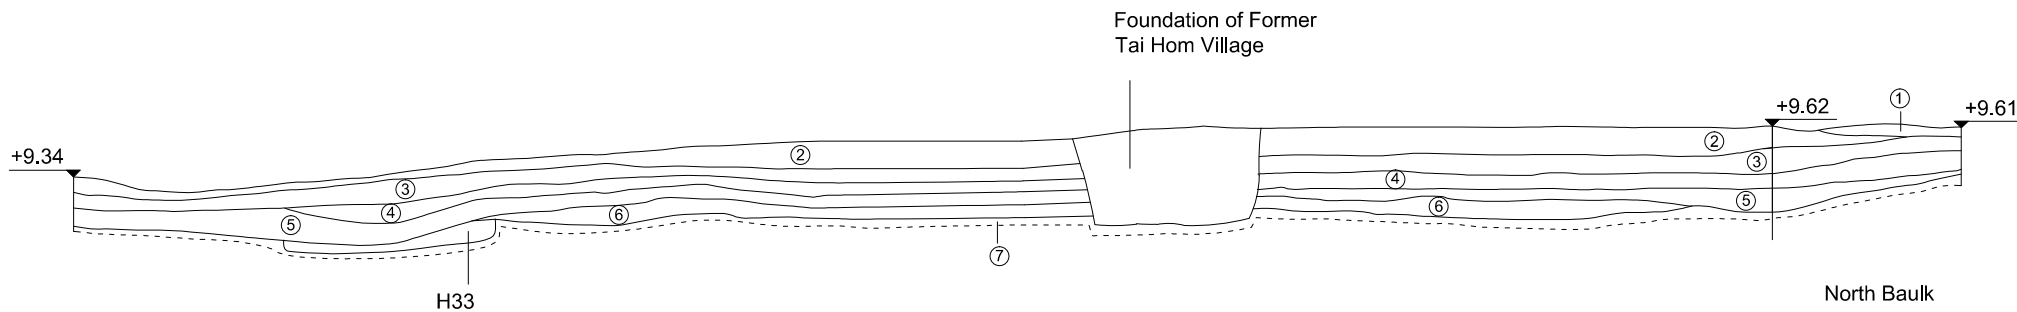


0 100cm

B4 West Wall

Figure A2-12

Grid B4 Sections (1 of 2 Sheets)

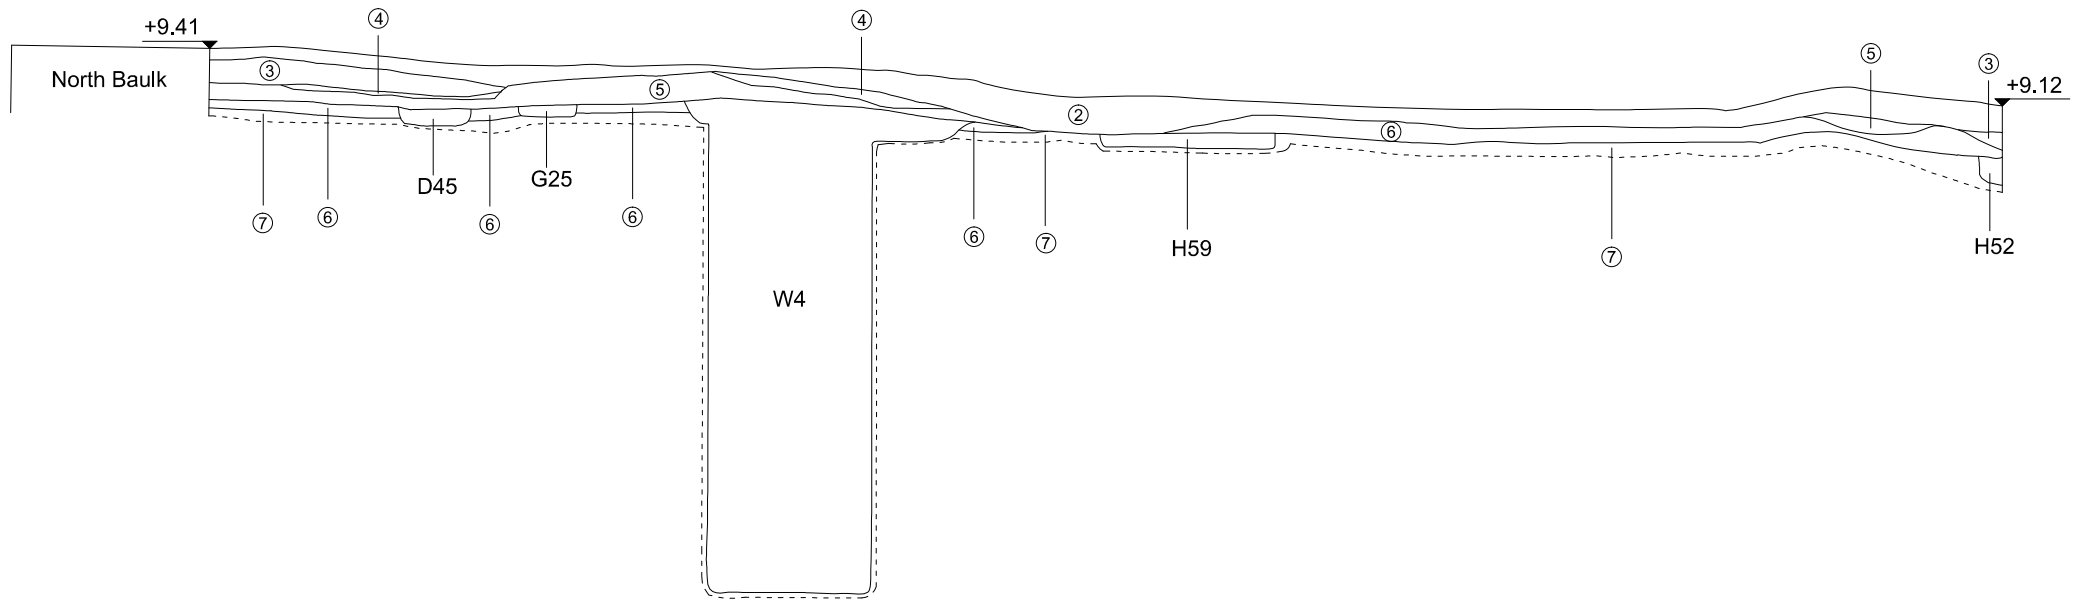

0 100cm

B4 East Wall

Figure A2-13

Grid B4 Sections (2 of 2 Sheets)

Site Code: KTHV2013		Grid No.: B5		Drawing No.: A2-14	
Grid Coordinate (Y,X) (SE corner)	822179.76428	838919.3515	Grid Measurement	10m x 10m	
Digging Method	Hand Digging		Ground Level (SE corner)	+9.26mPD	
Stratigraphy					
Layer	Description	Cultural Remains⁽¹⁾	Archaeological Dating	Depth from Ground Level (m)	Thickness (m)
1	Rubbish layer which is filled by the demolition waste of the former Tai Hom Village (second half of 20 th century), composed of loose black soil with large amount of modern wastes including plastics, glasses, tiles and porcelain shards.	Modern garbage; pottery and porcelain shards; feature W2	Second half of 20th Century	0	0-0.16
2	Modern agricultural layer under modern fill layer composed of very loose and soft black greyish sandy soil	Pottery and porcelain shards	1920s to 1940s	0-0.02	0-0.1
3	Agricultural layer composed of very loose and soft brown greyish sandy soil	Pottery and porcelain shards; features G27 to G32, H49	Late 19 th Century to 1910s	0-0.1	0-0.14
4	Loose and soft grey yellowish mild clay	Pottery and porcelain shards; feature G41, H50 and H54	Song-Yuan Dynasties	0.06-0.2	0-0.1
5	Loose and soft grey yellowish mild clay with orange spots	Pottery and porcelain shards; features H59 and D30 to D44	Song-Yuan Dynasties	0.12-0.18	0-0.06
6	Orange reddish soil (Sterile Layer)	N/A	N/A	0.04-0.24	
Features					
G27 to G32: They were east – west oriented furrows of farmland dated to late 19th Century to 1910s. They were found in Grid B5 and extended to the western part of Grid B6. They were found under Layer 3 and cut into Layer 4 in Grid B5. Their extensions were found under Layer 3 and cut into Layers 4a, 5 and Layer 7 (sterile layer) in Grid B6. G27 to G29 and G31 were cut by G36 and foundation remains in Grid B6. G32 was cut by modern garbage pit.					

(1) Feature is included in the cultural layer which it was found immediately underneath.

Site Code: KTHV2013	Grid No.: B5	Drawing No.: A2-14
----------------------------	---------------------	---------------------------

G41: It is an east - west oriented ditch dated to Song - Yuan Dynasties. It was found under Layer 4 and cut into Layer 5 and Layer 6 (sterile layer) in Grid B5 while it was found under Layer 5 and cut into Layer 7 (sterile layer) in Grid B6.

H49: It is a pit dated to Song-Yuan Dynasties. It is with unknown function. It was found under Layer 3 and cut into Layers 4, 5 and Layer 6 (sterile layer).


H50: Refer to Grid B4 record.

H54: It is considered as a garbage pit dated to Song-Yuan Dynasties. It was found under Layer 4 and cut into Layer 6 (sterile layer).

H59: Refer to Grid B4 record.

W2: It is a well dated to the late 19th century to the first half of 20th century. It was found under Layer 1 and cut into Layers 2 to 5 and Layer 6 (sterile layer). It cut H50 and H59.

D30 to D44: They are post holes dated to Song-Yuan Dynasties. They were found under Layer 5 and cut into Layer 6 (sterile layer).

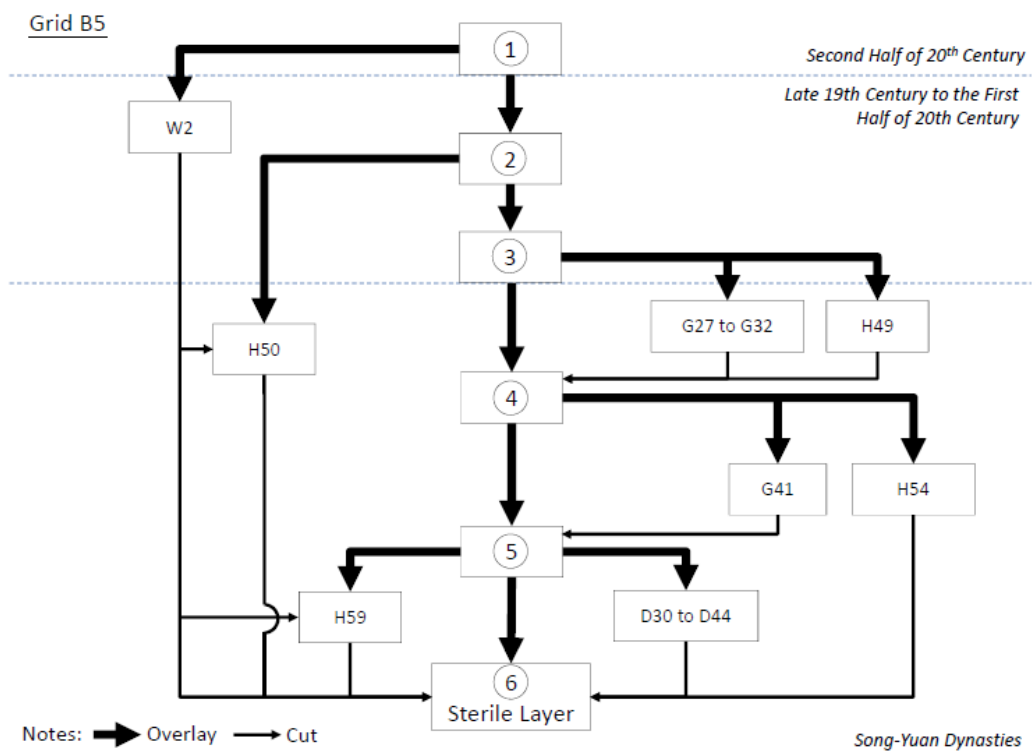



West Wall



North Wall

Figure A2-P14

West Wall and North Wall of TPB5

Date 14/01/2016

**Environmental
Resources
Management**



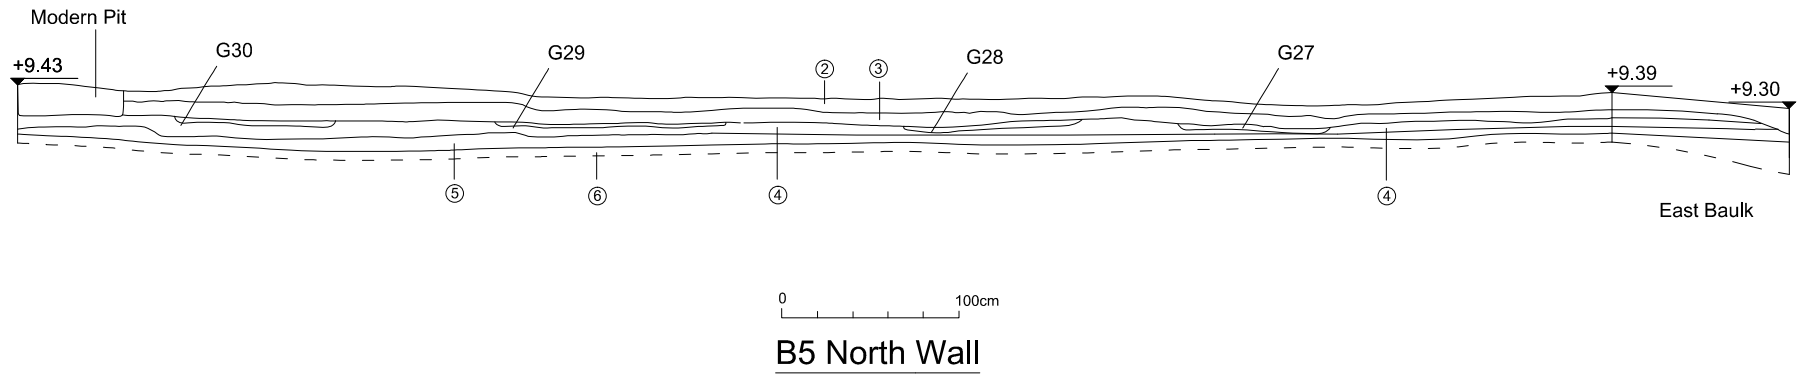
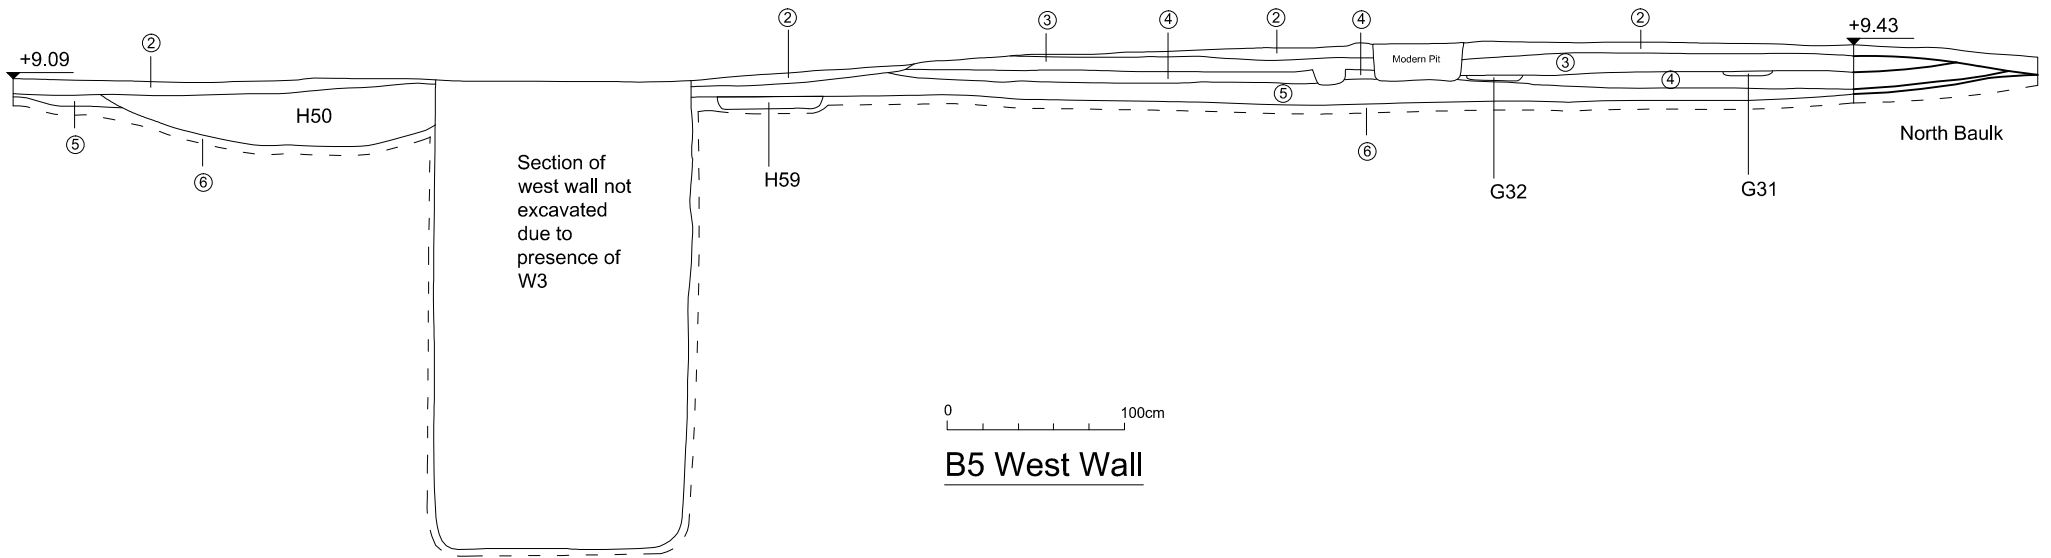


Figure A2-14

Grid B5 Sections

Site Code: KTHV2013		Grid No.: B6		Drawing No.: A2-15	
Grid Coordinate (Y,X) (SE corner)	822179.79327	838930.6767	Grid Measurement	10m x 11.35m	
Digging Method	Hand Digging		Ground Level (SE corner)	+9.38mPD	
Stratigraphy					
Layer	Description	Cultural Remains ⁽¹⁾	Archaeological Dating	Depth from Ground Level (m)	Thickness (m)
1	Rubbish layer which is filled by the demolition waste of the former Tai Hom Village (second half of 20 th century), composed of loose black soil with large amount of modern wastes including plastics, glasses, tiles and porcelain shards.	Modern garbage; feature H42	Second half of 20th Century	0	0.04-0.62
2	Modern agricultural layer under modern fill layer composed of very loose and soft black greyish sandy soil	Pottery and porcelain shards	1920s to 1940s	0-0.12	0.02-0.12
3	Agricultural layer composed of very loose and soft brown greyish sandy soil	Pottery and porcelain shards; features G27 to G32, G35 to G37	Late 19 th Century to 1910s	0.02-0.10	0.02-0.14
4a	Agricultural layer composed of very loose and soft light greyish sandy soil	Pottery and porcelain shards; features H61 and H62	Late 19 th Century to 1910s	0-0.26	0.02-0.14
4b	Agricultural layer composed of very loose and soft light greyish mild clay soil	Nil	Late 19 th Century to 1910s	0.02-0.24	0.01-0.03
5	Loose and soft grey yellowish mild clay	Pottery and porcelain shards; feature G41	Song-Yuan Dynasties	0.06-0.37	0.02-0.12
6	Loose and soft grey yellowish mild clay with orange spots	Pottery, porcelain and tile shards	Song-Yuan Dynasties	0.04-0.40	0.04-0.09
7	Orange reddish soil (Sterile Layer)	N/A	N/A		

(1) Feature is included in the cultural layer which it was found immediately underneath.

Site Code:	KTHV2013	Grid No.:	B6	Drawing No.:	A2-15
------------	----------	-----------	----	--------------	-------

Features

G27 to G32: Refer to Grid B5 record. As they were cut by foundation remains near the west wall of Grid B6, G27 to G31 could not be reflected on drawing "B6 West Wall".

G35: It is an east - west oriented furrow of farmland dated to late 19th Century to 1910s. It was found under Layer 3 and cut into Layer 4a, 5 and Layer 7 (sterile layer).


G36 to G37: They are south - north oriented furrow of farmland dated to late 19th Century to 1910s. They were found under Layer 3 and cut into Layer 4a, 5 and Layer 7 (sterile layer). G36 cut G27 to G29 and G31.

G41: Refer to Grid B5 record.

H42: It is a pit dated to the 1920s to 1940s, which containing remains of a pottery pot. It was found under Layer 1 and cut into Layer 2.

H61: It is a pit dated to Song-Yuan Dynasties. It is with unknown function. It was found under Layer 4a and cut into Layers 5, 6 and Layer 7 (sterile layer). It was cut by modern garbage trench.

H62: It is considered as garbage pit dated to Song-Yuan Dynasties. It was found under Layer 4a and cut into Layers 5, 6 and Layer 7 (sterile layer). They were cut by modern garbage trench.

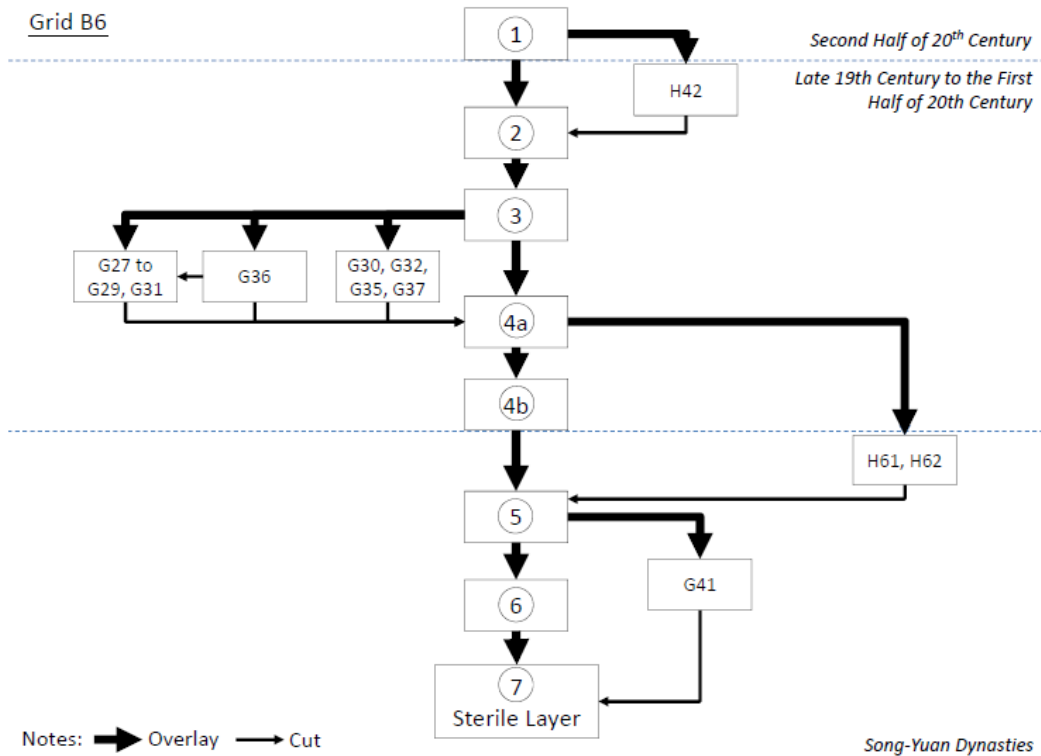



West Wall



North Wall

Figure A2-P15


West Wall and North Wall of TPB6

Date 14/01/2016

**Environmental
Resources
Management**




ERM

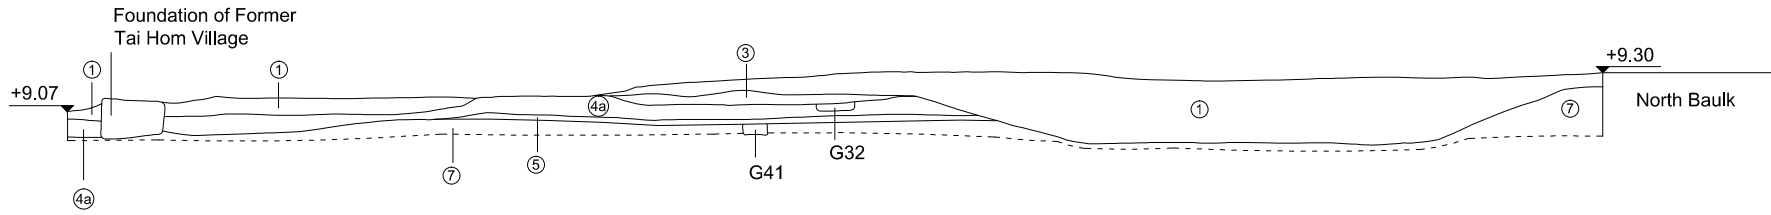

0 100cm

B6 West Wall

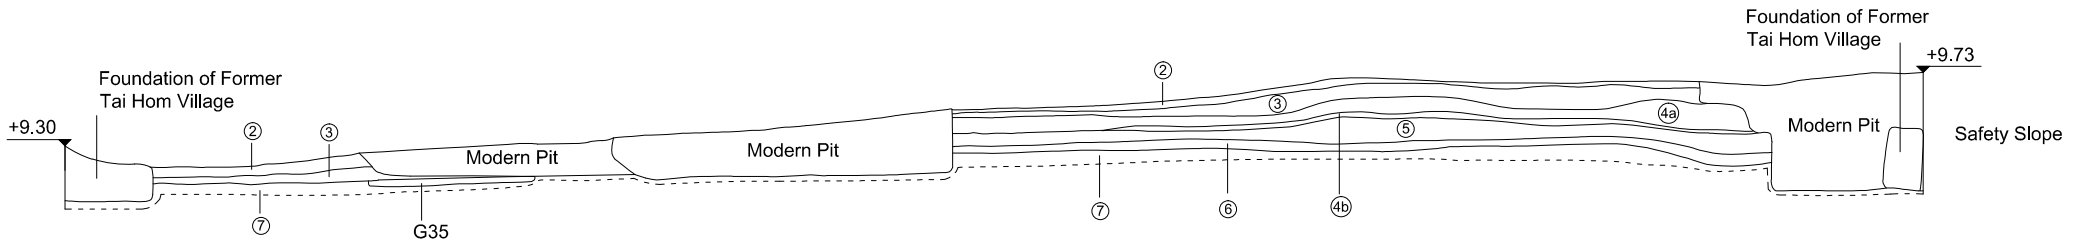

0 100cm

B6 North Wall

Figure A2-15


Grid B6 Sections

Site Code: KTHV2013		Grid No.: B7		Drawing No.: A2-16	
Grid Coordinate (Y,X) (SE corner)	822169.87769	838909.21448	Grid Measurement	10m x 10m	
Digging Method	Hand Digging		Ground Level (SE corner)	+8.07mPD	
Stratigraphy					
Layer	Description	Cultural Remains⁽¹⁾	Archaeological Dating	Depth from Ground Level (m)	Thickness (m)
1	Rubbish layer which is filled by the demolition waste of the former Tai Hom Village (second half of 20 th century), composed of loose black soil with large amount of modern wastes including plastics, glasses, tiles and porcelain shards.	Modern garbage; pottery and porcelain shards	Second half of 20 th Century	0	0.02-0.38
2	Modern agricultural layer under modern fill layer composed of very loose and soft black greyish sandy soil	Pottery and porcelain shards; feature H51	1920s to 1940s	0.02-0.38	0-0.16
3	Agricultural layer composed of very loose and soft brown greyish sandy soil	Pottery and porcelain shards	Late 19 th Century to 1910s	0-0.38	0.02-0.14
4	Agricultural layer composed of very loose and soft light greyish sandy soil	Pottery and porcelain shards	Late 19 th Century to 1910s	0-0.58	0.02-0.10
5	Loose and soft grey yellowish mild clay	Pottery and porcelain shards; features H52, H58, D26 and D27.	Song-Yuan Dynasties	0.03-0.54	0.04-0.26
6	Orange reddish soil (Sterile Layer)	N/A	N/A	0.06-0.68	
Features					
H51: It is considered as a pit dated to 1920s to 1940s. It was found under Layer 2 and cut into Layers 3, 4, 5 and Layer 6 (sterile layer).					
H52: Refer to Grid B4 record.					
H58: It is considered as a garbage pit dated to Song-Yuan Dynasties, which a number of stones were found at the bottom of the pit. It was found under Layer 5 and cut into Layer 6 (sterile layer).					
D26 and D27: They are post holes dated to Song-Yuan Dynasties. They were found under Layer 5 and cut into Layer 6 (sterile layer).					

(1) Feature is included in the cultural layer which it was found immediately underneath.

Site Code:	KTHV2013	Grid No.:	B7	Drawing No.:	A2-16
------------	----------	-----------	----	--------------	-------

Grid B7

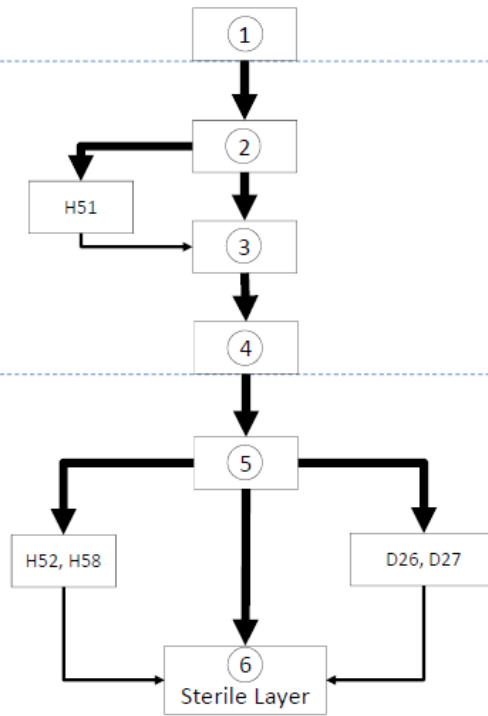

Notes: **→** Overlay **→** Cut


Song-Yuan Dynasties




West Wall



North Wall

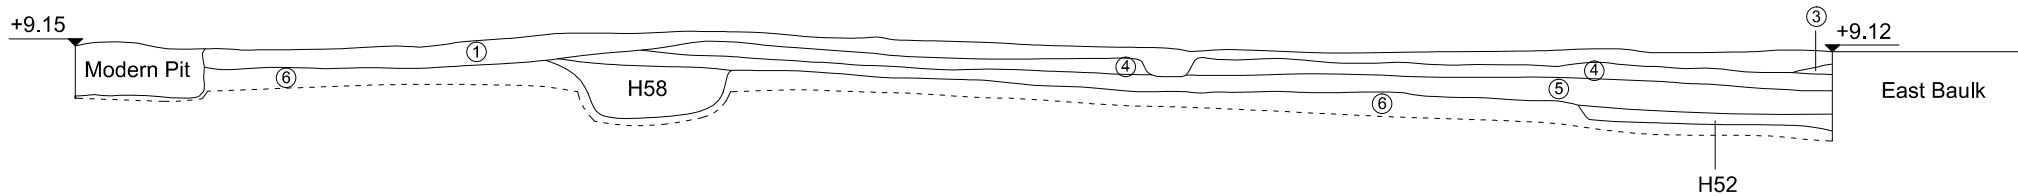

B7 North Wall

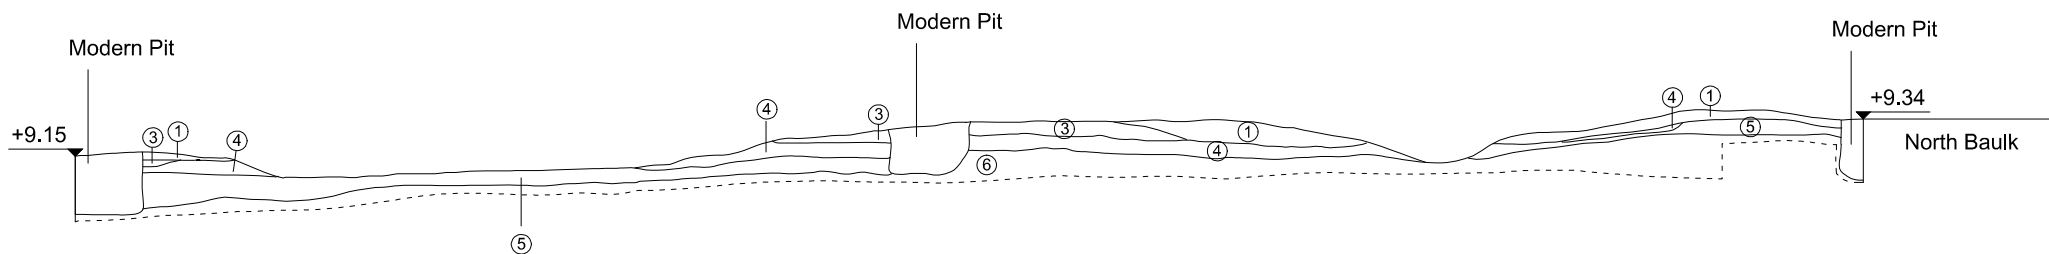

B7 West Wall

Figure A2-16


Grid B7 Sections

Site Code: KTHV2013		Grid No.: B8		Drawing No.: A2-17	
Grid Coordinate (Y,X) (SE corner)	822169.82568	838919.29773	Grid Measurement	10m x 10m	
Digging Method	Hand Digging		Ground Level (SE corner)	+8.87mPD	
Stratigraphy					
Layer	Description	Cultural Remains ⁽¹⁾	Archaeological Dating	Depth from Ground Level (m)	Thickness (m)
1	Rubbish layer which is filled by the demolition waste of the former Tai Hom Village (second half of 20 th century), composed of loose black soil with large amount of modern wastes including plastics, glasses, tiles and porcelain shards.	Modern garbage; pottery and porcelain shards	Second half of 20 th Century	0	0.04-0.58
2	Modern agricultural layer under modern fill layer composed of very loose and soft black greyish sandy soil	Pottery and porcelain shards	1920s to 1940s	0.06-0.38	0.06-0.22
3	Agricultural layer composed of very loose and soft brown greyish sandy soil	Pottery and porcelain shards; features G38 to G40	Late 19 th Century to 1910s	0-0.5	0.06-0.24
4	Agricultural layer composed of very loose and soft light greyish sandy soil	Pottery and porcelain shards	Late 19 th Century to 1910s	0.06-0.56	0.04-0.12
5	Loose and soft grey yellowish mild clay	Pottery and porcelain shards; feature H52.	Song-Yuan Dynasties	0.06-0.64	0.02-0.08
6	Orange reddish soil (Sterile Layer)	N/A	N/A	0.12-0.68	
Features					
G38: It is an east – west oriented furrow of farmland dated to late 19 th Century to 1910s. It was found under Layer 3 and cut into Layers 4, 5 and Layer 6 (sterile layer).					
G39: It is an east – west oriented furrow of farmland dated to late 19 th Century to 1910s. It was found under Layer 3 and cut into Layers 4, 5 and Layer 6 (sterile layer). It was cut by G40.					
G40: It is an east – west oriented furrow of farmland dated to late 19 th Century to 1910s. It was found under Layer 3 and cut into Layers 4, 5 and Layer 6 (sterile layer). It cut G39.					
H52: Refer to Grid B4 record.					

(1) Feature is included in the cultural layer which it was found immediately underneath.

Site Code:	KTHV2013	Grid No.:	B8	Drawing No.:	A2-17
------------	----------	-----------	----	--------------	-------

Grid B8


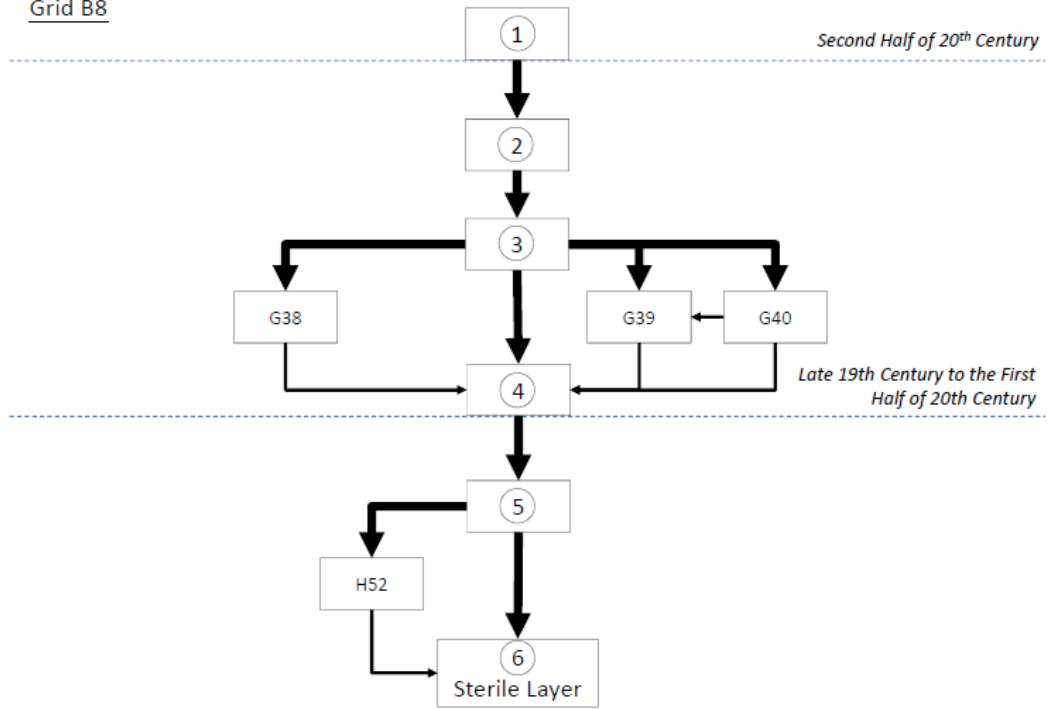






East Wall



South Wall

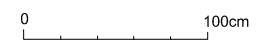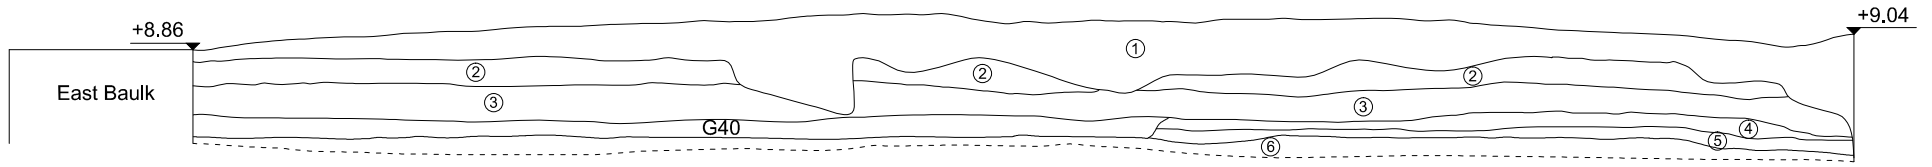

B8 South Wall

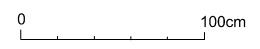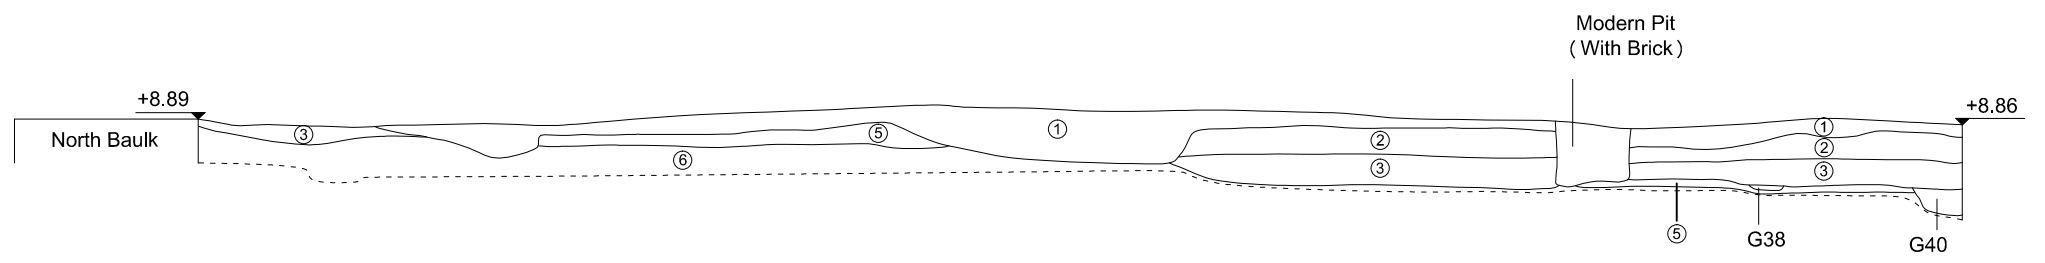

B8 East Wall

Figure A2-17

Grid B8 Sections

Site Code: KTHV2013		Grid No.: B9		Drawing No.: A2-18	
Grid Coordinate (Y,X) (SE corner)	822169.83313	838930.09149	Grid Measurement	12.39m x 10.3m	
Digging Method	Hand Digging		Ground Level (SE corner)	+8.93mPD	
Stratigraphy					
Layer	Description	Cultural Remains ⁽¹⁾	Archaeological Dating	Depth from Ground Level (m)	Thickness (m)
1	Rubbish layer which is filled by the demolition waste of the the Former Tai Hom Village (second half of 20 th century), composed of loose black soil with large amount of modern wastes including plastics, glasses, tiles and porcelain shards.	Modern garbage; features W3 and H53	Second half of 20 th Century	0	0.01-0.6
2	Modern agricultural layer under modern fill layer composed of very loose and soft black greyish sandy soil	Pottery and porcelain shards	1920s to 1940s	0.08-0.12	0.03-0.07
3	Agricultural layer composed of very loose and soft brown greyish sandy soil	Pottery and porcelain shards	Late 19 th Century to 1910s	0-0.2	0.04-0.36
4	Agricultural layer composed of very loose and soft light greyish sandy soil	Nil artefacts; feature H60	Late 19 th Century to 1910s	0.06-0.34	0.03-0.2
5	Loose and soft grey yellowish mild clay	Pottery and porcelain shards	Song-Yuan Dynasties	0.02-0.4	0.05-0.26
6	Loose and soft grey yellowish mild clay with orange spots	Pottery and porcelain shards ; feature H55	Song-Yuan Dynasties	0.05-0.38	0.02-0.14
7	Loose and soft Light Grey sandy soil with orange spots (Sterile Layer), distributed only around 1m from the east baulk	N/A	N/A	0.4-0.48	0-0.28
8	Orange reddish soil (Sterile Layer)	N/A	N/A	0.12-0.66	
Features					
W3: It is a well dated to the late 19 th century to the first half of 20 th century. It was found under Layer 1 and directly cut into Layer 8 (sterile layer). It cut H53.					


(1) Feature is included in the cultural layer which it was found immediately underneath.

Site Code:	KTHV2013	Grid No.:	B9	Drawing No.:	A2-18
------------	----------	-----------	----	--------------	-------

H53: It is considered as pit for water storage of farmland dated to the 1920s to 1940s. It was found under layer 1 and directly into Layer 8 (sterile layer). It was cut by W3.

H55: It is considered as a garbage pit dated to Song-Yuan Dynasties. It was found under Layer 6 and cut into Layer 7 (sterile layer).

H60: It is considered as a garbage pit dated to Song-Yuan Dynasties. It was found under Layer 4 and cut into Layer 5, 6 and Layer 8 (sterile layer).

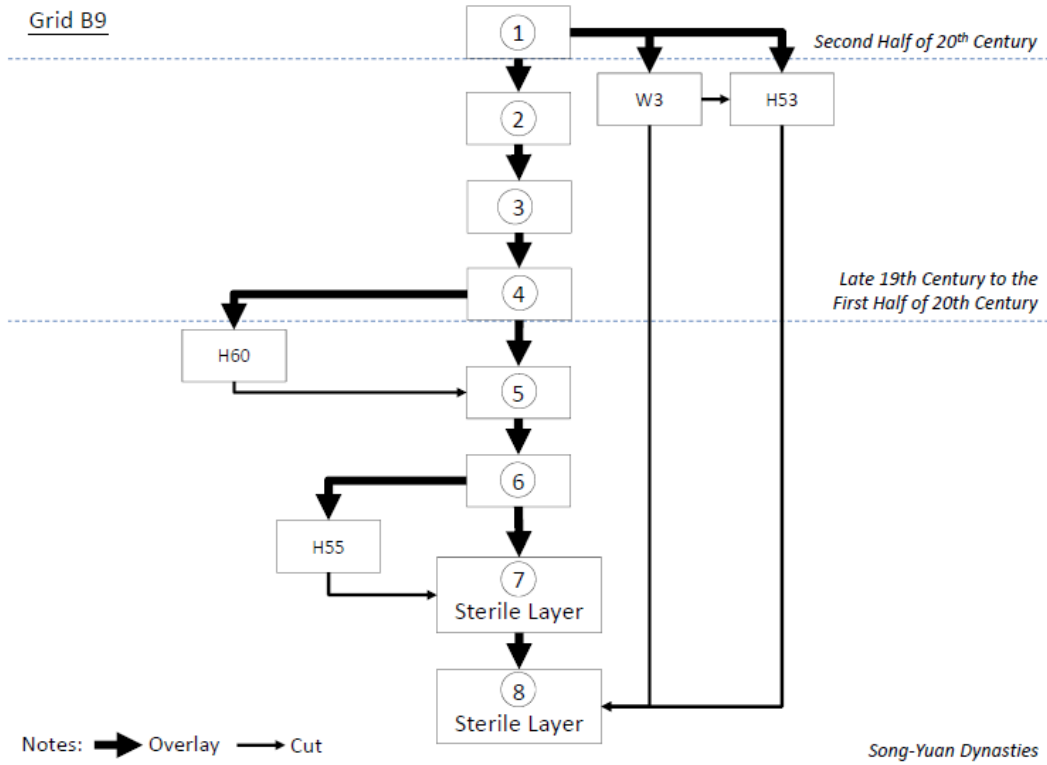



East Wall



North Wall


Figure A2-P18

East Wall and North Wall of TPB9

Date 14/01/2016


**Environmental
Resources
Management**



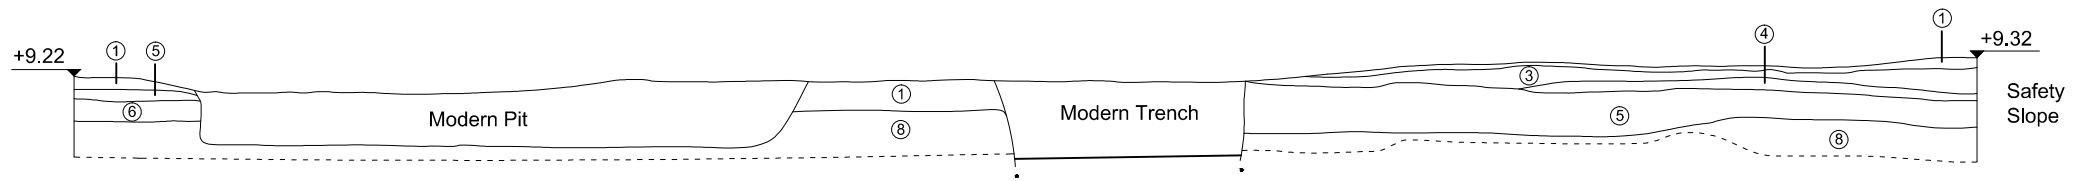

0 100cm

B9 North Wall

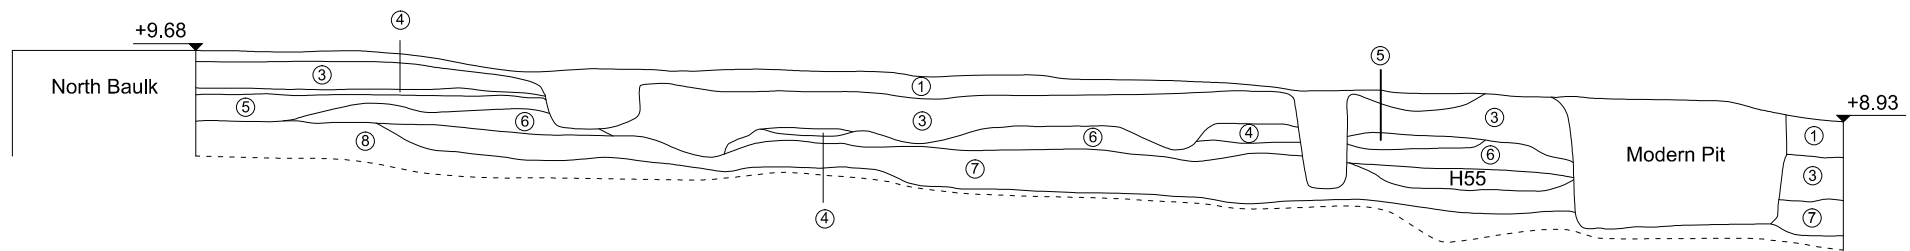

0 100cm

B9 East Wall

Figure A2-18

Grid B9 Sections

Site Code: KTHV2013		Grid No.: B10		Drawing No.: A2-19	
Grid Coordinate (Y,X) (SE corner)	822167.18329	838919.34692	Grid Measurement	2.72-9.94m x 20m	
Digging Method	Hand Digging		Ground Level (SE corner)	+8.78mPD	
Stratigraphy					
Layer	Description	Cultural Remains ⁽¹⁾	Archaeological Dating	Depth from Ground Level (m)	Thickness (m)
1	Rubbish layer which is filled by the demolition waste of the the Former Tai Hom Village (second half of 20 th century), composed of loose black soil with large amount of modern wastes including plastics, glasses, tiles and porcelain shards.	Modern garbage; pottery and porcelain shards	Second half of 20 th Century	0	0.04-0.56
2	Modern agricultural layer under modern fill layer composed of very loose and soft black greyish sandy soil	Pottery and porcelain shards	1920s to 1940s	0.08-0.3	0.02-0.3
3	Agricultural layer composed of very loose and soft brown greyish sandy soil	Pottery and porcelain shards	Late 19 th Century to 1910s	0.12-0.38	0.04-0.22
4a	Agricultural layer composed of very loose and soft light greyish sandy soil	Pottery and porcelain shards; feature H57	Late 19 th Century to 1910s	0.22-0.46	0.02-0.14
4b	Agricultural layer composed of very loose and soft light greyish mild clay soil This layer was only identified in ATP5, thus not reflected on section drawings of Grid B4.	Nil	Late 19 th Century to 1910s	0.58-0.66	0-0.08
5	Loose and soft grey yellowish mild clay, distributed only at the western part of Grid B4	Pottery and porcelain shards; Feature H5	Song-Yuan Dynasties	0.32-0.6	0.02-0.14
6	Loose and soft grey brownish mild clay, distributed only at the eastern part of Grid B4	Pottery and porcelain shards	Song-Yuan Dynasties	0.42-0.68	0-0.1
7	Orange reddish soil, equivalent to Layer 6 of ATP5 (Sterile Layer)	N/A	N/A	0.42-0.78	


(1) Feature is included in the cultural layer which it was found immediately underneath.

Site Code:	KTHV2013	Grid No.:	B10	Drawing No.:	A2-19
------------	----------	-----------	-----	--------------	-------

Features

H5: It is considered as a garbage pit dated to Song-Yuan Dynasties. It was found under Layer 5 and directly cut into Layer 7 (sterile layer). It was cut by modern manhole and modern garbage pit. It was first identified in ATP5 but was found stretching to the northeast of ATP5 during Stage II excavation.

H57: It is considered as a garbage pit dated to late 19th Century to 1910s. It was found under Layer 4a and cut into Layer 5 and Layer 7 (sterile layer).

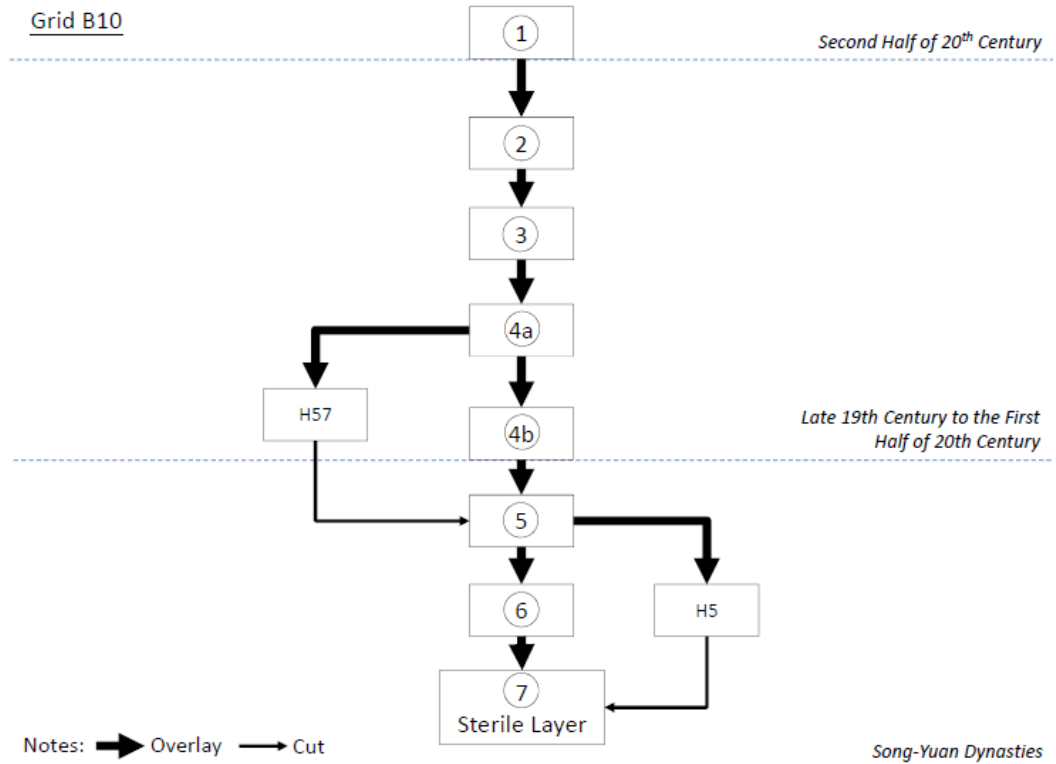



West Wall



Computer Stitched View of North Wall



East Wall


Figure A2-P20

East Wall of TPB10


Date 14/01/2016

**Environmental
Resources
Management**



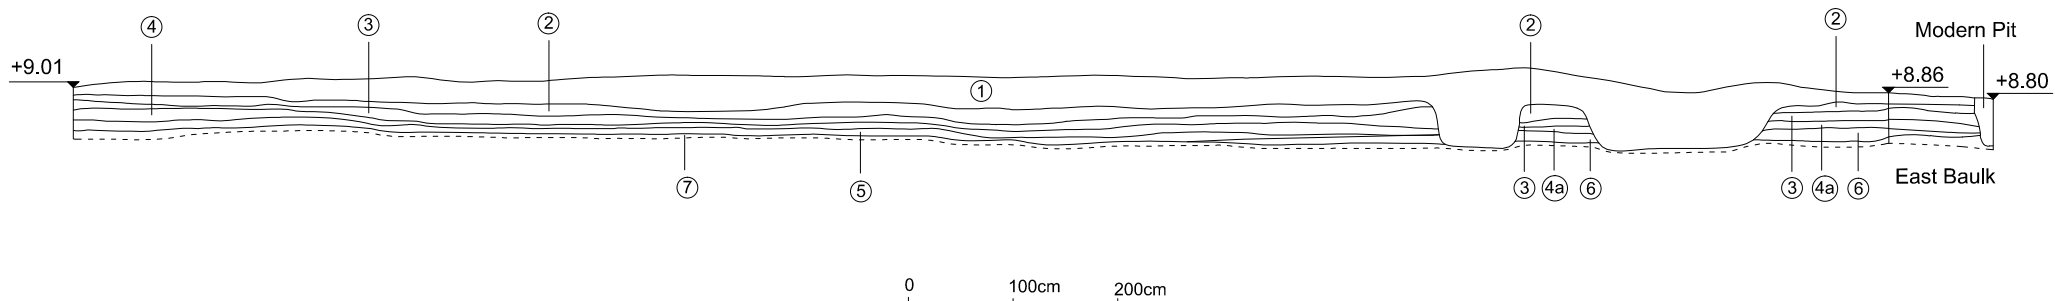

B10 North Wall

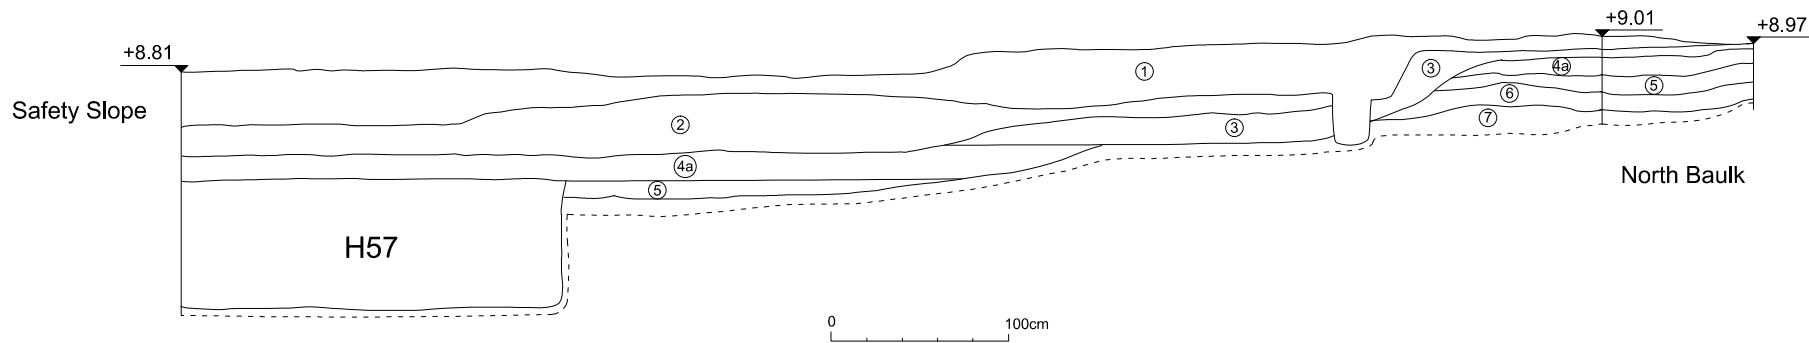

B10 West Wall

Figure A2-19

Grid B10 Sections

Site Code: KTHV2013		Grid No.: C1		Drawing No.: A2-20	
Grid Coordinate (Y,X) (SE corner)	822164.5495	838879.49469	Grid Measurement	18.14m x 4.10m	
Digging Method	Hand Digging		Ground Level (SE corner)	+10.03mPD	
Stratigraphy					
Layer	Description	Cultural Remains ⁽¹⁾	Archaeological Dating	Depth from Ground Level (m)	Thickness (m)
1	Rubbish layer which is filled by the demolition waste of the the Former Tai Hom Village (second half of 20 th century), composed of loose black soil with large amount of modern wastes including plastics, glasses, tiles and porcelain shards.	Modern garbage; pottery, porcelain and tile shards	Second half of 20 th Century	0	0.22-0.62
2	Modern agricultural layer under modern fill layer composed of very loose and soft black greyish sandy soil	Pottery and porcelain shards	1920s to 1940s	0.35-0.72	0-0.20
3	Agricultural layer composed of very loose and soft brown greyish sandy soil	Pottery, porcelain and tile shards	Late 19 th Century to 1910s	0.21-0.42	0-0.18
4	Agricultural layer composed of very loose and soft light greyish sandy soil	Pottery, porcelain and tile shards	Late 19 th Century to 1910s	0.20-0.74	0-0.05
5	Loose and soft grey yellowish mild clay	Pottery, porcelain and tile shards	Song-Yuan Dynasties	0.23-0.80	0-0.05
6	Loose and soft grey yellowish mild clay with orange spots	Pottery, porcelain and tile shards	Song-Yuan Dynasties	0.27-0.82	0-0.08
7	Loose and soft grey brownish mild clay	Pottery and tile shards	Song-Yuan Dynasties	0.32-0.77	0-0.05
8	Orange soil (Sterile Layer)	N/A	N/A	0.48-0.80	
9	Orange reddish soil (Sterile Layer)	N/A	N/A	0.21-0.94	


(1) Feature is included in the cultural layer which it was found immediately underneath.

Site Code:	KTHV2013	Grid No.:	C1	Drawing No.:	A2-20
------------	----------	-----------	----	--------------	-------

Features

No feature was identified.

Grid C1

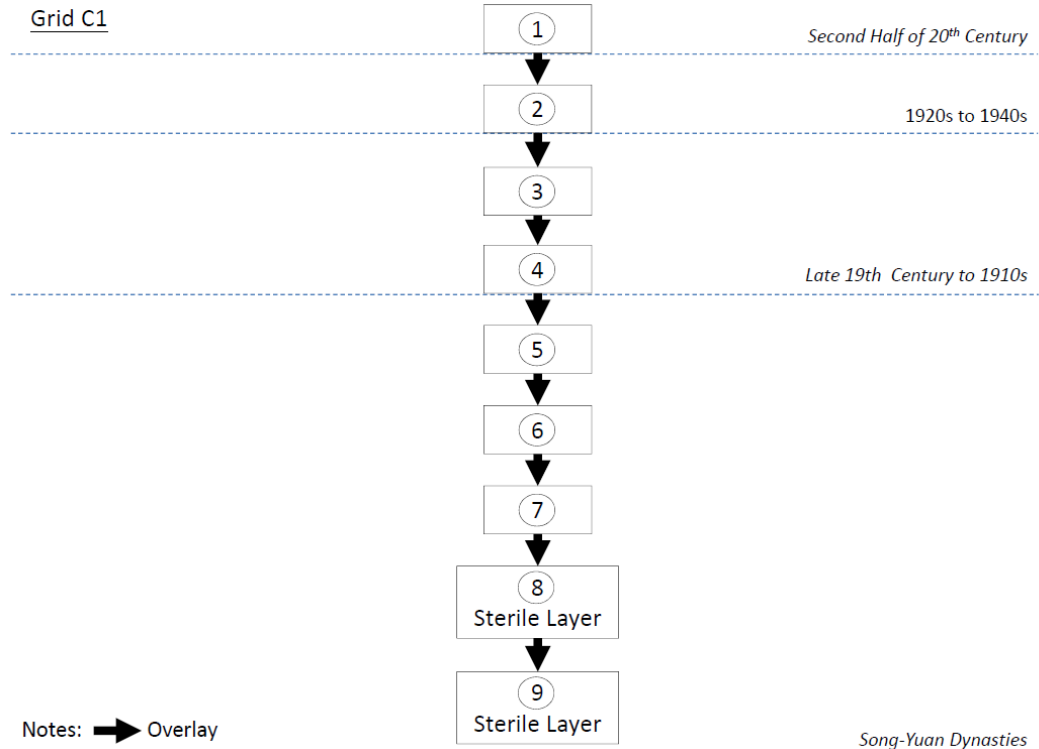



Computer Stitched View of North Wall



Computer Stitched View of South Wall

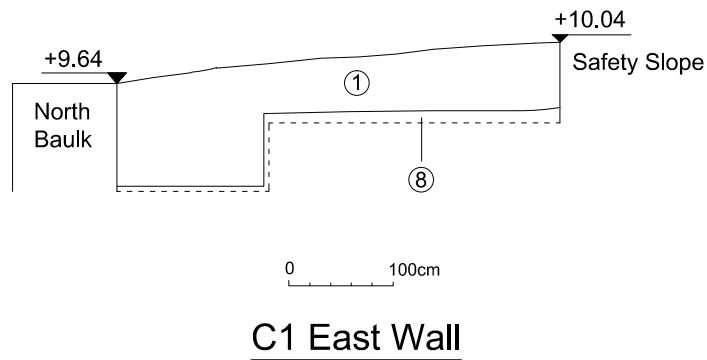
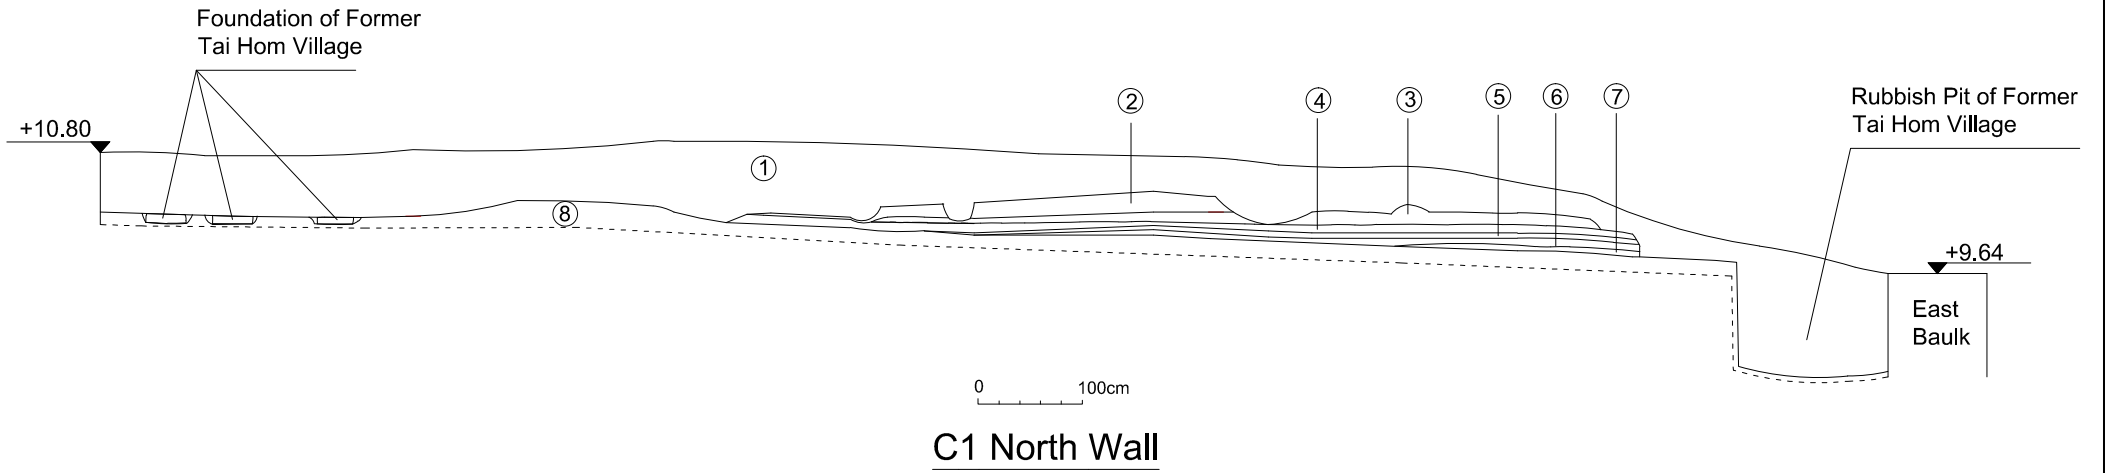


Figure A2-20

Grid C1 Sections

Site Code: KTHV2013		Grid No.: C3		Drawing No.: A2-21	
Grid Coordinate (Y,X) (SE corner)	822152.02148	838889.21368	Grid Measurement	7.64-17.61m x 10m	
Digging Method	Hand Digging		Ground Level (SE corner)	+8.80mPD	
Stratigraphy					
Layer	Description	Cultural Remains ⁽¹⁾	Archaeological Dating	Depth from Ground Level (m)	Thickness (m)
1	Rubbish layer which is filled by the demolition waste of the the Former Tai Hom Village (second half of 20 th century), composed of loose black soil with large amount of modern wastes including plastics, glasses, tiles and porcelain shards.	Modern garbage; pottery and porcelain shards, glass; features H26 and H32	Second half of 20 th Century	0	0-0.52
2	Modern agricultural layer under modern fill layer composed of very loose and soft black greyish sandy soil	Pottery and porcelain shards	1920s to 1940s	0	0-0.06
3	Agricultural layer composed of very loose and soft brown greyish sandy soil	Pottery, porcelain and tile shards	Late 19 th Century to 1910s	0.05-0.14	0-0.07
4	Loose and soft grey yellowish mild clay	Pottery, porcelain and tile shards	Song-Yuan Dynasties	0.06-0.24	0.05-0.20
5	Loose and soft grey yellowish mild clay with orange spots, only found at northern part of Grid C3 outside Test Pit ATP6	Pottery and porcelain shards, stone; feature D18	Song-Yuan Dynasties	0.06-0.37	0-0.25
6	Loose and soft grey brownish mild clay, only found at northern part of Grid C3 outside ATP6	Pottery and porcelain shards, stone; features H35, H38 and D15	Song-Yuan Dynasties	0.24-0.42	0.06-0.14
7	Orange reddish soil, equivalent to Layer 5 of ATP6 (Sterile Layer)	N/A	N/A	0.20-0.50	
Features					
H26: It is considered as a garbage pit dated to the 1920s to 1940s. It was found under Layer 1 and					

(1) Feature is included in the cultural layer which it was found immediately underneath.

Site Code:	KTHV2013	Grid No.:	C3	Drawing No.:	A2-21
------------	----------	-----------	----	--------------	-------

directly cut into Layer 7 (sterile layer).


H32: It is a pit containing remains of a pottery pot. It was found under Layer 1 and cut through Layers 2 to 6 and Layer 7 (sterile layer). It can be dated to the 1920s to 1940s.

H35: It is considered as a garbage pit of Song-Yuan Dynasties. It was found under Layer 6 and cut into Layer 7 (sterile layer).

H38: It is a pit filled with grey brownish silty soil with function unidentified. It was found under Layer 6 and cut into Layer 7 (sterile layer), which can be dated to Song - Yuan Dynasties.

D15: It is a post hole dated to Song-Yuan Dynasties. It was found under Layer 6 and cut into Layer 7 (sterile layer).

D18: It is a post hole dated to Song-Yuan Dynasties. It was found under Layer 5 and directly cut into Layer 7 (sterile layer). It was found inside the baulk where Layer 7 (sterile layer) was found directly under Layer 5.

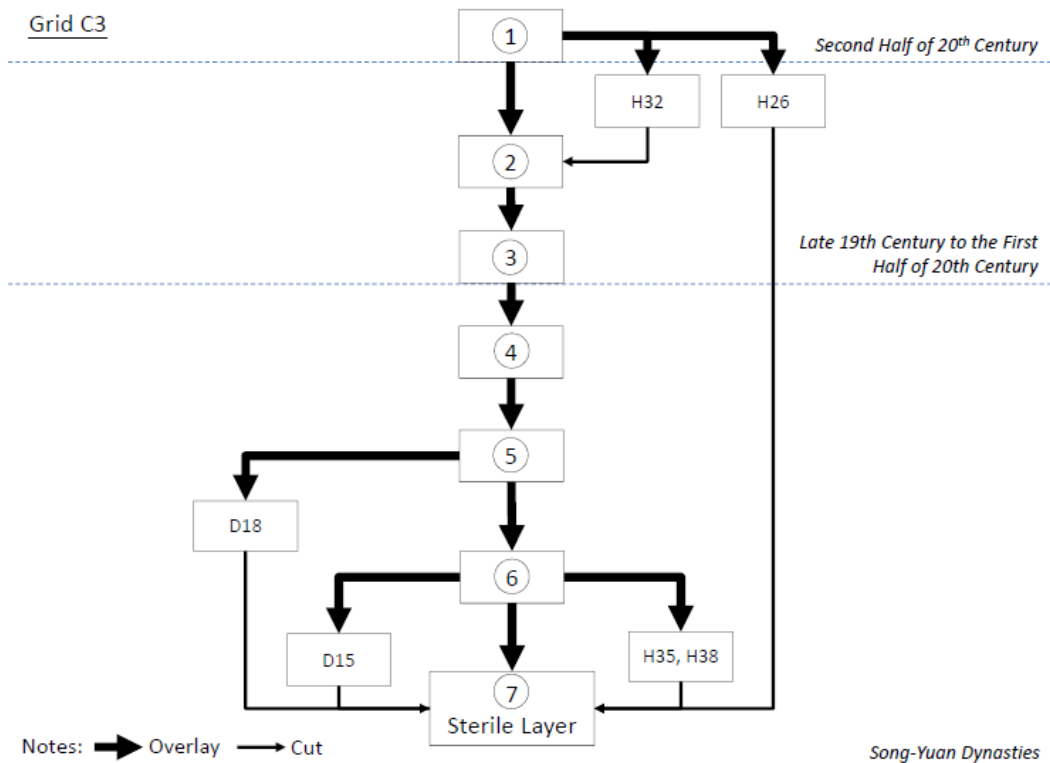





Computer Stitched View of East Wall



North Wall

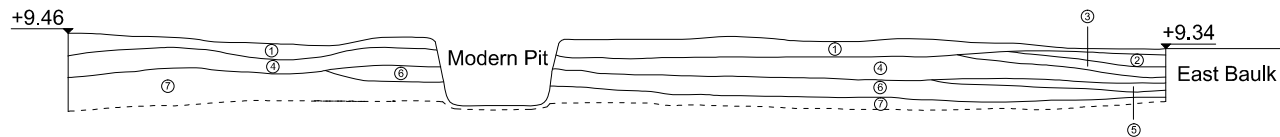

0 100cm
C3 North Wall

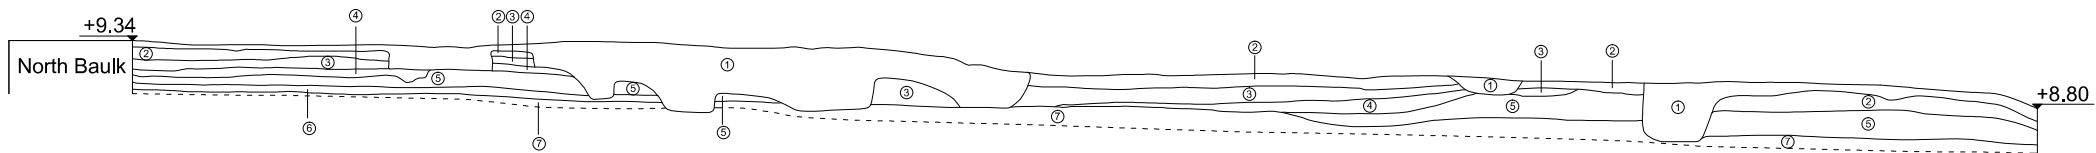


0 100cm
C3 East Wall

Figure A2-21

Grid C3 Sections

Site Code: KTHV2013		Grid No.: C4		Drawing No.: A2-22	
Grid Coordinate (Y,X) (SE corner)	822159.72009	838899.38989	Grid Measurement	10m x 10m	
Digging Method	Hand Digging		Ground Level (SE corner)	+8.78mPD	
Stratigraphy					
Layer	Description	Cultural Remains⁽¹⁾	Archaeological Dating	Depth from Ground Level (m)	Thickness (m)
1	Rubbish layer which is filled by the demolition waste of the the Former Tai Hom Village (second half of 20 th century), composed of loose black soil with large amount of modern wastes including plastics, glasses, tiles and porcelain shards.	Modern garbage; pottery and porcelain shards; features H21 and H40	Second half of 20 th Century	0	0-0.4
2	Modern agricultural layer under modern fill layer composed of very loose and soft black greyish sandy soil	Pottery and porcelain shards	1920s to 1940s	0-0.4	0.04-0.48
3	Agricultural layer composed of very loose and soft brown greyish sandy soil	Pottery and porcelain shards	Late 19 th Century to 1910s	0.06-0.48	0.04-0.16
4	Agricultural layer composed of very loose and soft light greyish sandy soil	Pottery and porcelain shards	Late 19 th Century to 1910s	0.12-0.41	0.04-0.16
5	Loose and soft grey yellowish mild clay	Pottery, porcelain and tile shards	Song-Yuan Dynasties	0.18-0.6	0.04-0.12
6	Loose and soft grey yellowish mild clay with orange spots	Nil	Song-Yuan Dynasties	0.24-0.28	0.04-0.06
7	Orange reddish soil (Sterile Layer)	N/A	N/A	0.08-0.66	
Features					
H21: It is considered as a septic pond of the farmland dated to the 1920s to 1940s. It was found under Layer 1 and cut into Layers 2 to 6 and Layer 7 (sterile layer).					
H40: It is considered as an associated structure of the farmland dated to the 1920s to 1940s. It was found under Layer 1 and cut into Layer 2 and Layer 7 (sterile layer).					

(1) Feature is included in the cultural layer which it was found immediately underneath.

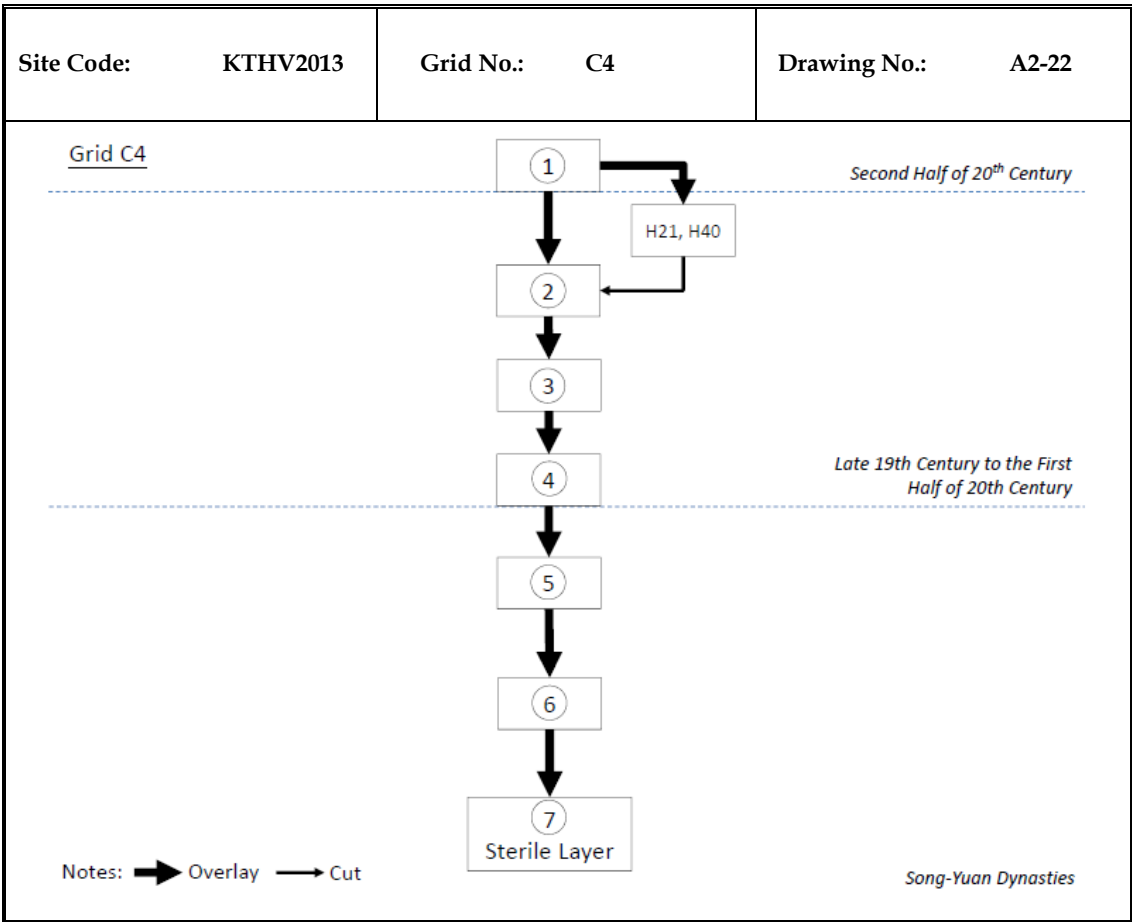



North Wall



West Wall


Figure A2-P23

North Wall and West Wall of TPC4

Date 14/01/2016


**Environmental
Resources
Management**



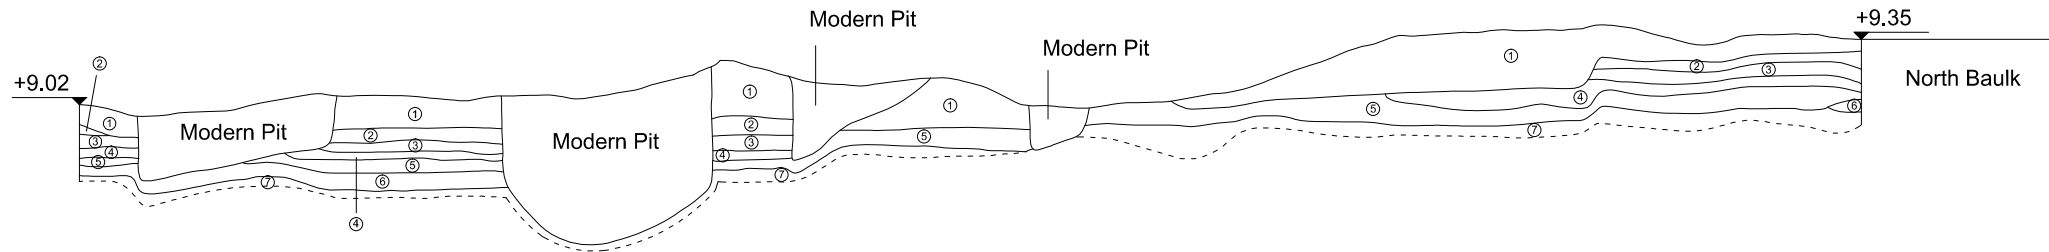

0 100cm

C4 West Wall

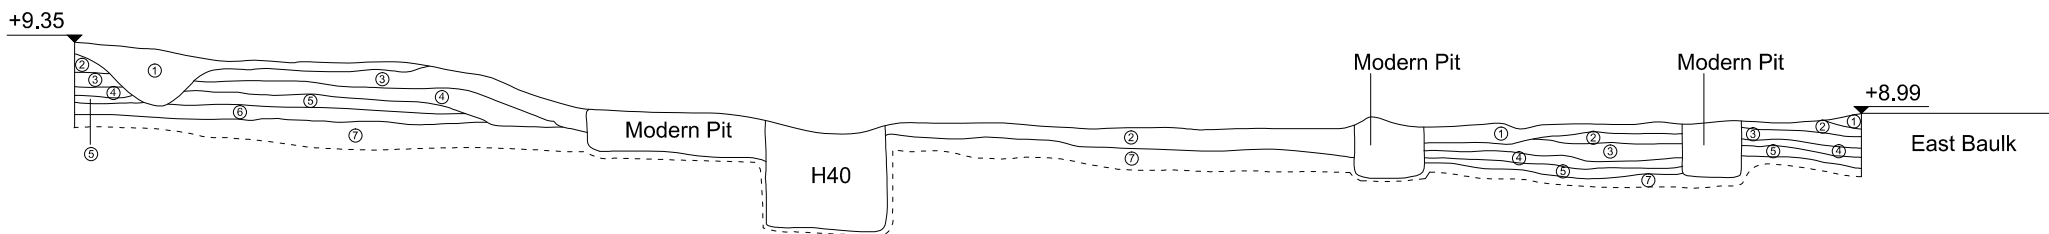

0 100cm

C4 North Wall

Figure A2-22

Grid C4 Sections

Annex B1

Photographs of Modern Features

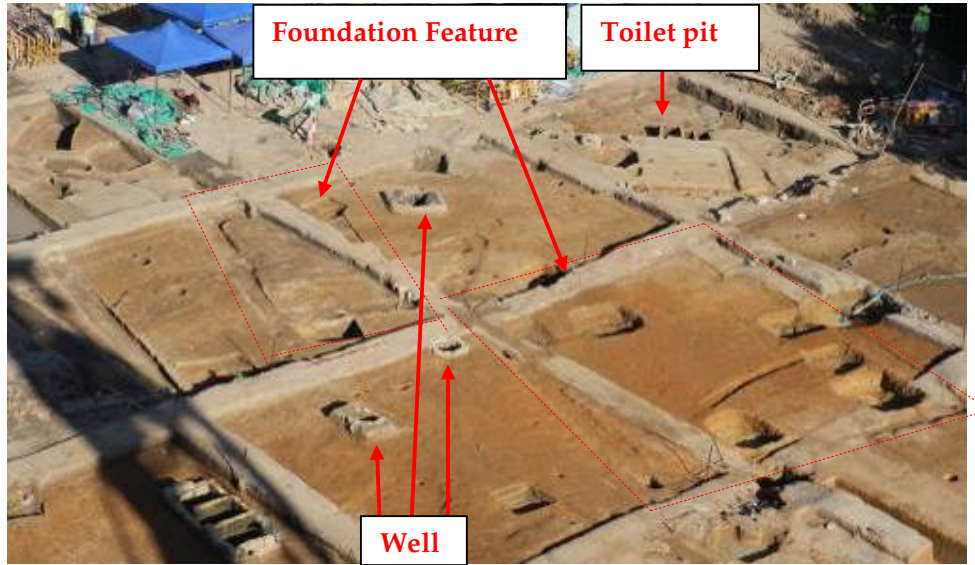


Figure B1-1 Aerial photo of Grid A4, A5, A8 and A9 showing examples of wells, foundation features (red dotted line) and toilet pit of former Tai Hom Village (northwest to southeast)

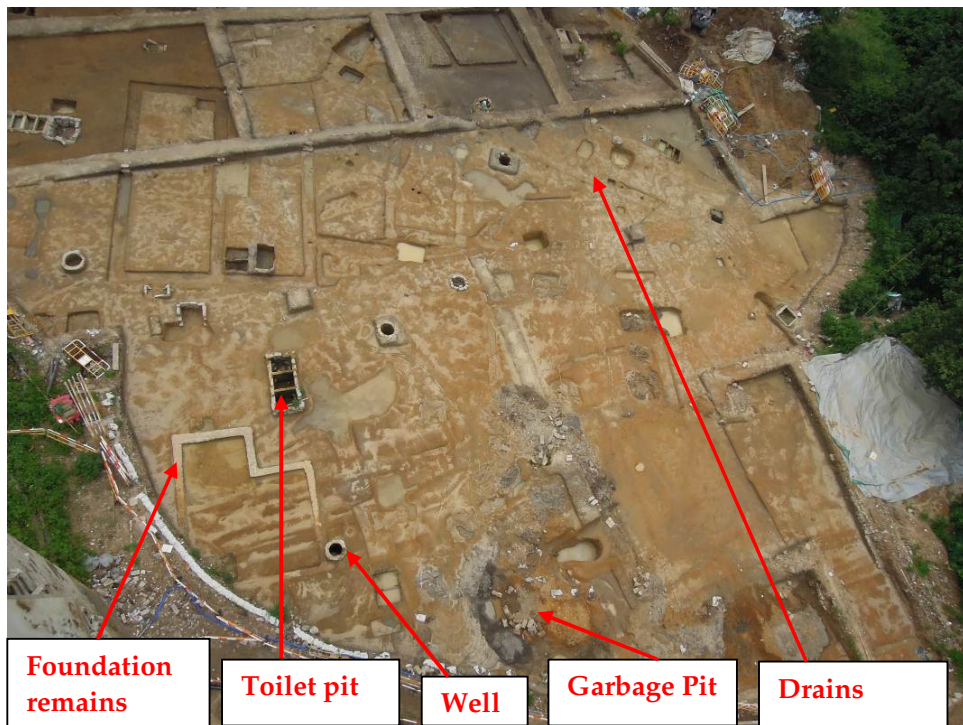


Figure B1-2 Aerial photo of Zone A showing location of some examples of modern features (northwest to southeast)



Figure B1-3 Grid A1 showing well, foundation feature and toilet pit of former Tai Hom Village (west to east)



Figure B1-4 Example of wells of former Tai Hom Village located at Grid A4 (north to south)



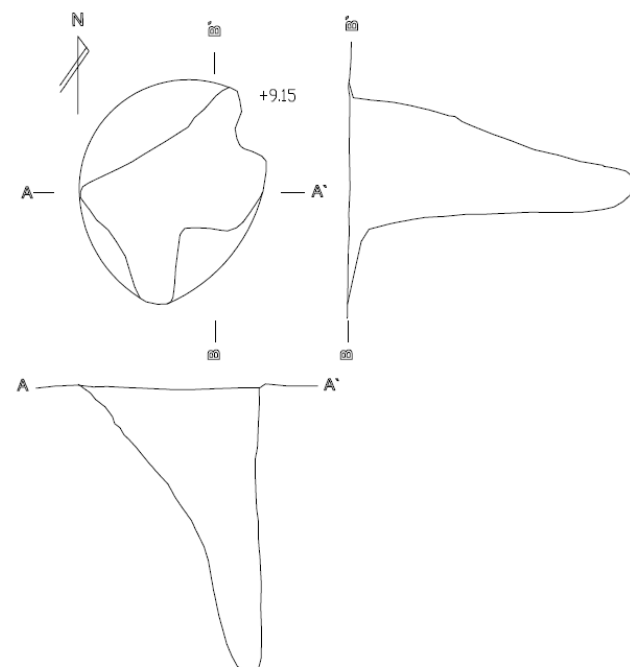
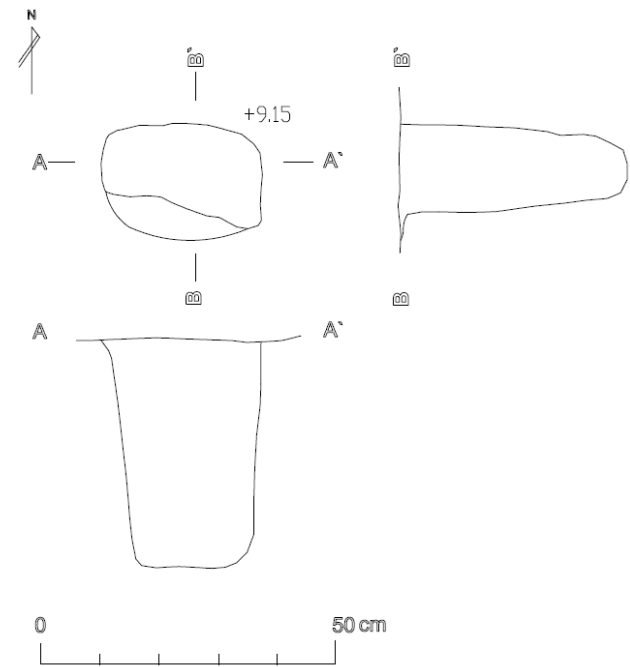




Figure B1-5 Zone B showing examples of modern features (west to east)

Annex B2


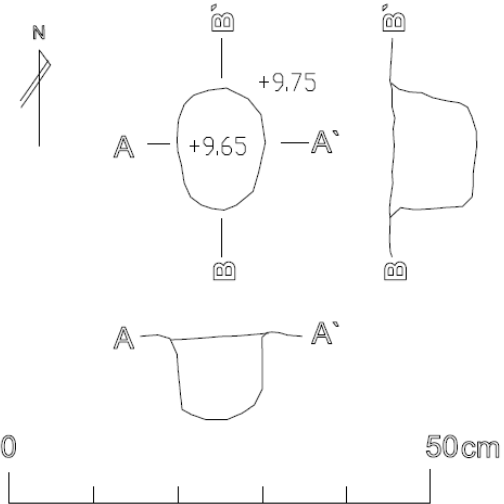

Detailed Records of Post Holes

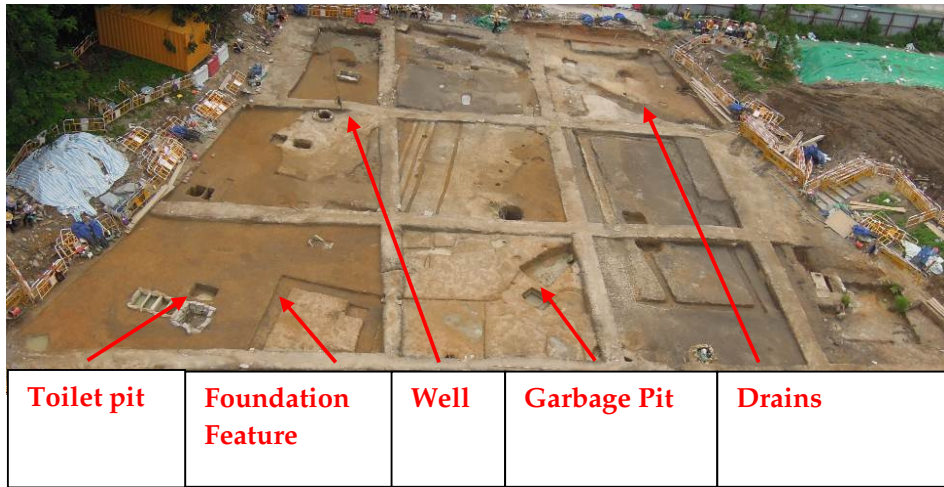

Feature Code	Location	Photograph
D1 and D2	At the western part of ATP2/ Grid B4	 <p data-bbox="1223 842 1637 871">D1 and D2 in ATP2 (view east to west)</p>
Description		
<p data-bbox="293 331 797 459">D1 is an irregular shaped post hole and D2 is a round sharpened post-hole, both dated to Song-Yuan Dynasties based on the characteristics of fill soil and stratigraphy.</p> <p data-bbox="293 480 797 544">They were filled with grey yellowish mild clay with orange spots</p> <p data-bbox="293 564 797 628">They were found under Layer 5 and cut into Layer 6 and Layer 7 (sterile layer).</p>		
Dimension (Length x Width x Height)		
<p data-bbox="293 695 600 724">D1: 0.45 m x 0.44 m x 0.63 m</p> <p data-bbox="293 745 589 774">D2: 0.3 m x 0.25 m x 0.38 m</p>		


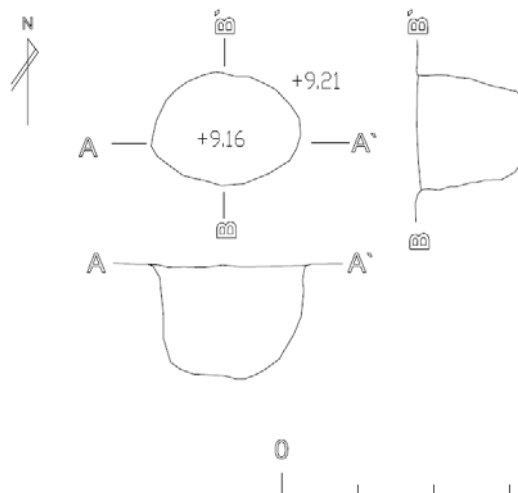
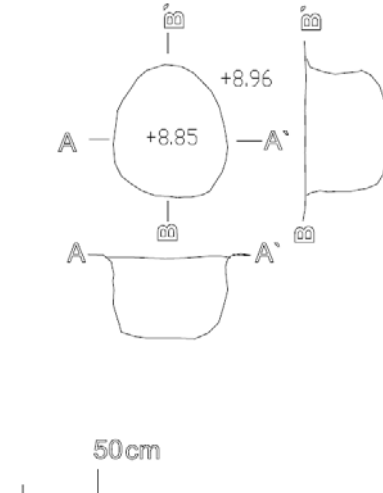

Feature Code	Drawing	
D1 and D2	 <p data-bbox="582 893 638 933">D1</p>	 <p data-bbox="1321 893 1377 933">D2</p>


Feature Code	Location	Photograph
D3 to D5	In northern and eastern parts of Grid A5	 <p data-bbox="1234 691 1619 719">D3 in Grid A5 (view south to north)</p>  <p data-bbox="1205 1236 1648 1265">D4 and D5 in Grid A5 (view west to east)</p>
Description		
<p data-bbox="295 336 763 427">D3 to D5 are post holes dated to Song-Yuan Dynasties based on the characteristics of fill soil and stratigraphy.</p> <p data-bbox="295 451 792 576">They were filled with grey yellowish mild clay with orange spots. Small amount of pottery shards were identified in D3, no artefact was identified in D4 to D5.</p> <p data-bbox="295 600 768 659">They were found under Layer 5, cut Layer 6 and cut into Layer 7 (sterile layer).</p>		
Dimension (Diameter x Height)		
<p data-bbox="295 783 506 804">D3: 0.18 m x 0.05 m</p> <p data-bbox="295 831 495 852">D4: 0.29 m x 0.1 m</p> <p data-bbox="295 879 506 900">D5: 0.23 m x 0.18 m</p>		

Feature Code	Drawing
D3 to D5	<div style="display: flex; justify-content: space-around; align-items: flex-start;"> <div style="text-align: center;"> <p>D3</p> </div> <div style="text-align: center;"> <p>D4</p> </div> <div style="text-align: center;"> <p>D5</p> </div> </div> <div style="text-align: center; margin-top: 20px;"> </div>

Feature Code	Location	Photograph	Drawing
D6 and D7	At the eastern part of Grid A1	 <p data-bbox="835 676 1288 703">Grid A1 showing D6 (view south to north)</p>	<p data-bbox="1666 201 1704 228">D6</p> 
<p data-bbox="297 284 427 311">Description</p> <p data-bbox="297 336 703 461">D6 and D7 are post holes dated to Song-Yuan Dynasties based on the characteristics of fill soil and stratigraphy.</p> <p data-bbox="297 483 703 576">They were filled with grey yellowish mild clay (more greyish) and no artefact was identified.</p> <p data-bbox="297 598 703 659">They were found under Layer 5, cut into Layer 6 and Layer 7 (sterile layer).</p>	<p data-bbox="297 683 421 710">Dimension</p> <p data-bbox="297 732 689 793">D6: 0.15 m (length) x 0.1 m (width) x 0.10 m (height)</p> <p data-bbox="297 815 712 842">D7: 0.15 m (diameter) x 0.23 m (height)</p>		 <p data-bbox="869 1297 1254 1324">D7 in Grid A1 (view south to north)</p>

Feature Code	Location	Photograph
D8 and D9	At the western part of Grid A5	
Description		
<p>D8 and D9 are post holes dated to Song-Yuan Dynasties based on the characteristics of fill soil and stratigraphy.</p> <p>D8 was filled with grey yellowish mild clay with orange spots and D9 was filled with grey yellowish mild clay. No artefact was identified in both D8 and D9.</p> <p>D8 was found under Layer 5 and cut into H2. D9 was found under H2 and cut directly into Layer 7 (sterile layer).</p>		
Dimension (E-W Length x N-S length x Height)		
<p>D8: 0.2 m x 0.14 m x 0.15 m</p> <p>D9: 0.14 m x 0.18 m x 0.11 m</p>		

Feature Code	Photograph
D8 and D9	 <p data-bbox="1249 639 1630 667">D9 in Grid A5 (view north to south)</p>
Drawing	
<div style="display: flex; justify-content: space-around;"> <div data-bbox="963 750 1478 1356"> <p style="text-align: center;">D8</p>  </div> <div data-bbox="1523 750 1904 1356"> <p style="text-align: center;">D9</p>  </div> </div> <div style="text-align: center; margin-top: 10px;">  <p>0 50cm</p> </div>	

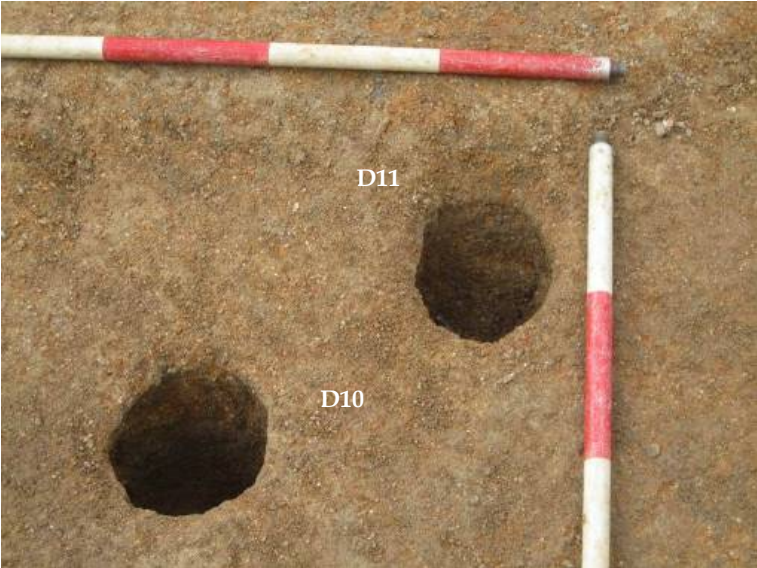Feature Code	Location	Photograph
D10 and D11	At the southern part of Grid A5	 <p data-bbox="1198 790 1691 821">D10 and D11 in Grid A5 (view north to south)</p>
Description		
<p data-bbox="295 335 837 427">They are post holes dated to Song-Yuan Dynasties based on the characteristics of fill soil and stratigraphy.</p> <p data-bbox="295 450 837 539">They were filled with grey yellowish mild clay. No artefact was identified in D10 but a tile shard was identified in D11.</p> <p data-bbox="295 561 837 625">They were found under H29 and cut into Layer 7 (sterile layer)</p>		
Dimension (Diameter x Height)		
<p data-bbox="295 750 519 778">D10: 0.22 m x 0.17 m</p> <p data-bbox="295 801 510 829">D11: 0.42 m x 0.3 m</p>		



Feature Code	Drawing
D10 and D11	<p>The drawing shows two archaeological features, D10 and D11, represented by plan and profile views. Feature D10 is a shallow, wide depression with a depth of +8.77 and a top elevation of +8.94. Feature D11 is a deeper, narrower depression with a depth of +8.64 and a top elevation of +8.94. Both drawings include a north arrow, a section line A-A', and a 50cm scale bar.</p>


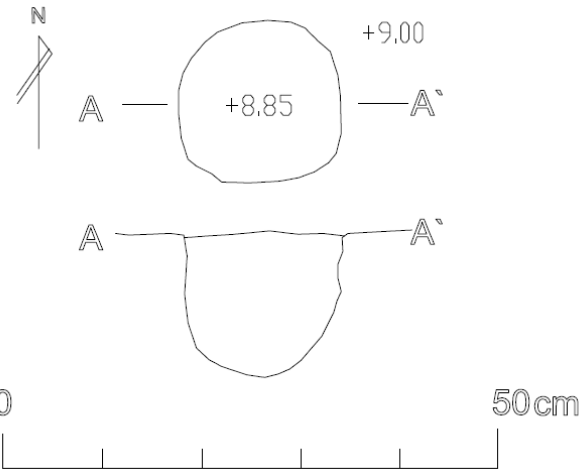
Feature Code	Location	Photograph
D12 and D13	At the western part of Grid A5	
Description		
<p>They are post holes dated to Song-Yuan Dynasties based on the characteristics of fill soil and stratigraphy.</p> <p>They were filled with grey yellowish mild clay and no artefact was identified.</p> <p>They were found under modern foundation of former Tai Hom Village and cut directly into Layer 7 (sterile layer).</p>		
Dimension (Length x Width x Height)		
<p>D12: 0.3 m x 0.28 m x 0.17 m</p> <p>D13: 0.2 m x 0.24 m x 0.19 m</p>		


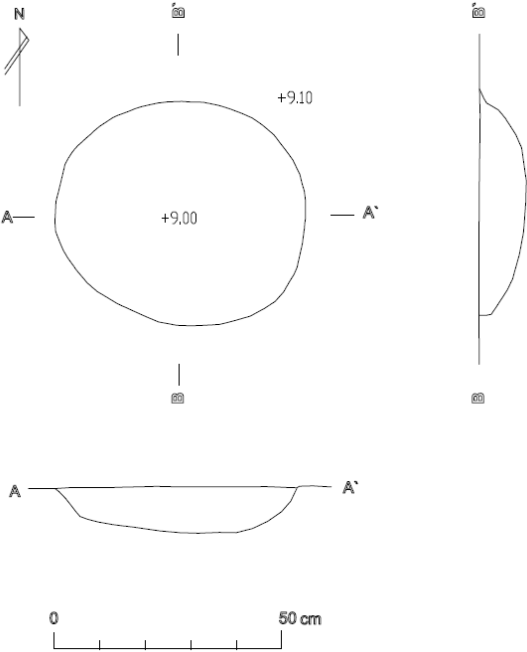



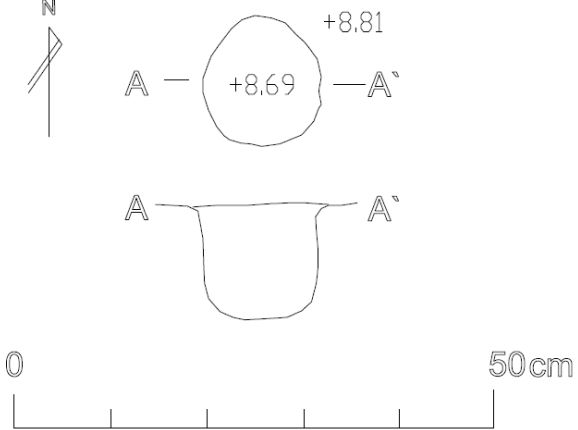
D12 and D13 in Grid A5 (view south to north)

Feature Code	Drawing
D12 and D13	<p>The drawing contains two sets of architectural plans, labeled D12 and D13. Each set includes a plan view and a vertical section view. A north arrow is located to the left of the D12 plan. A scale bar at the bottom indicates a length of 50 cm.</p> <p>D12: The plan view is a circle with a central elevation of +9.07. The vertical section shows a semi-circular profile with a top elevation of +9.24. Section lines A-A' are shown on both views.</p> <p>D13: The plan view is a circle with a central elevation of +9.01. The vertical section shows a semi-circular profile with a top elevation of +9.20. Section lines A-A' are shown on both views.</p>

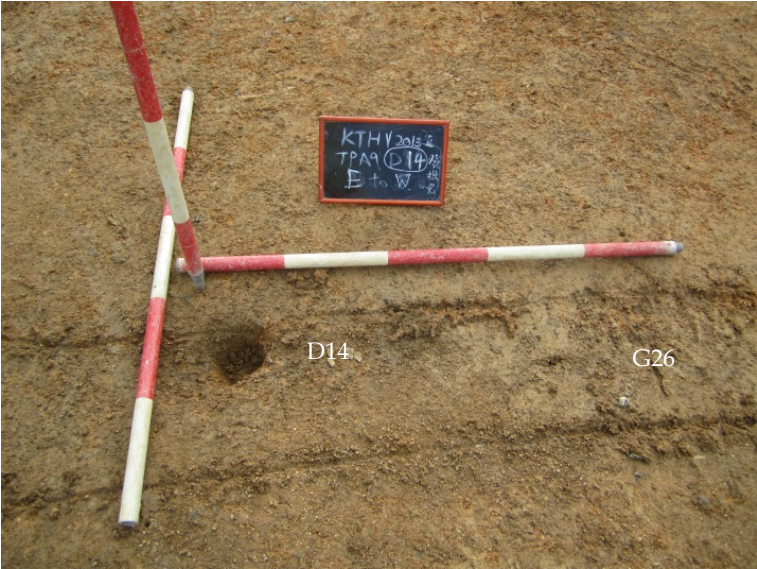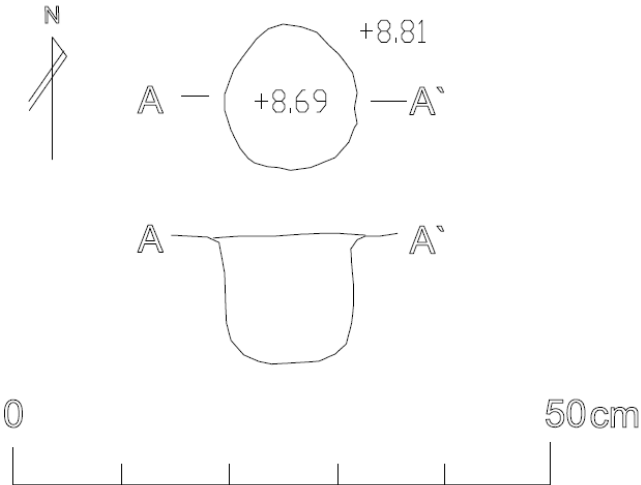
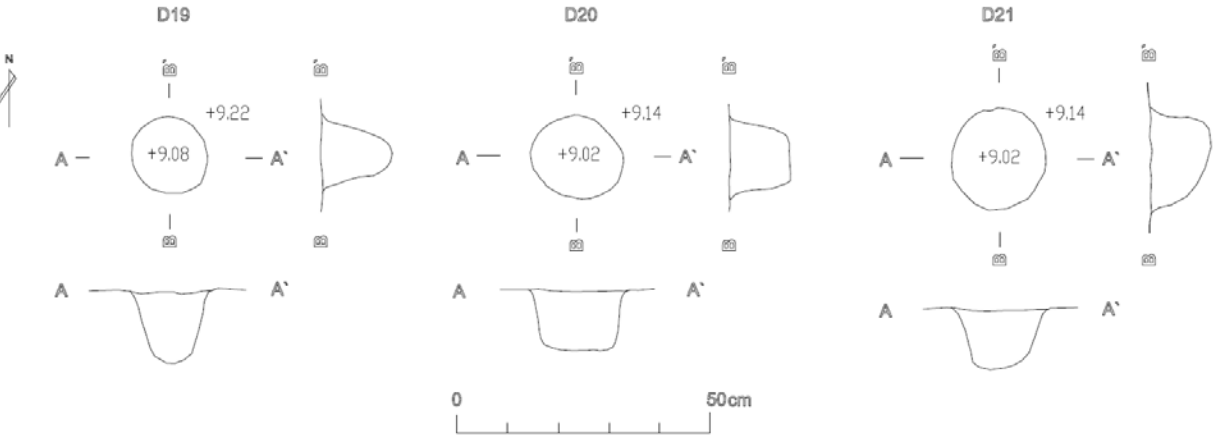
Feature Code	Location	Photograph
D14	At the centre part of Grid A9	 <p data-bbox="1249 791 1626 818">D14 in Grid A9 (view east to west)</p>
Description		
<p data-bbox="293 336 797 427">D14 is post hole dated to Song-Yuan Dynasties based on the characteristics of fill soil and stratigraphy.</p> <p data-bbox="293 451 797 512">It was filled with grey yellowish mild clay with orange spots and no artefact was identified.</p> <p data-bbox="293 533 770 560">It was found under Layer 5 and cut into G26</p>		
Dimension (E-W Length x N-S length x Height)		
0.14 m x 0.12 m x 0.12 m		
Drawing		



Feature Code	Location	Photograph
D15	At the eastern part of Grid C3	 <p data-bbox="1254 730 1624 758">D15 in Grid A9 (view east to west)</p>
Description		
<p data-bbox="295 371 817 464">D15 is a post hole dated to Song-Yuan Dynasties based on the characteristics of fill soil and stratigraphy.</p> <p data-bbox="295 488 824 544">It was filled with grey brownish mild clay and no artefact was identified.</p> <p data-bbox="295 568 808 624">It was found under Layer 6 and cut into Layer 7 (sterile layer).</p>		
Dimension (Diameter x Height)		Drawing
0.16 m x 0.15 m		



Feature Code	Location	Photograph	Drawing
D17	At the centre part of Grid B4		
Description			
<p>D17 is a post hole dated to Song-Yuan Dynasties based on the characteristics of fill soil and stratigraphy.</p> <p>It was filled with grey yellowish mild clay with orange spots and no artefact was identified.</p> <p>It was found under Layer 5 and directly cut into Layer 7 (sterile layer).</p>			
Dimension (N-S length x W-E length x Height)			
0.49 m x 0.54 m x 0.1 m		<p>D17 in Grid B4 (view east to west)</p>	



Feature Code	Location	Photograph	Drawing
D18	At the north baulk of Grid C3		
Description			
<p>D18 is a post hole dated to Song-Yuan Dynasties based on the characteristics of fill soil and stratigraphy.</p> <p>It was filled with grey yellowish mild clay with orange spots and no artefact was identified.</p> <p>It was found under Layer 5 and directly cut into Layer 7 (sterile layer). It was found inside the baulk where Layer 7 (sterile layer) was found directly under Layer 5.</p>			
Dimension (Diameter x Height)			
0.2 m X 0.04 m			



D18 in Grid C3 (view west to east)

Feature Code	Location	Photograph
D19 to D21	At the southeast corner of Grid B1	 <p data-bbox="1182 691 1624 718">D19 to D21 in Grid B1 (view west to east)</p>
<p data-bbox="295 268 430 295">Description</p> <p data-bbox="295 319 728 411">They are post holes dated to Song-Yuan Dynasties based on the characteristics of fill soil and stratigraphy.</p> <p data-bbox="295 434 743 494">They were filled with grey yellowish mild clay and no artefact was identified.</p> <p data-bbox="295 517 734 577">They were found under H41 and cut into Layer 6 (sterile layer).</p>		
<p data-bbox="295 598 645 625">Dimension (Diameter x Height)</p>		<p data-bbox="1355 750 1456 777">Drawing</p>
<p data-bbox="295 651 519 678">D19: 0.16 m x 0.14 m</p> <p data-bbox="295 700 519 727">D20: 0.16 m x 0.12 m</p> <p data-bbox="295 750 519 777">D21: 0.20 m x 0.12 m</p>		

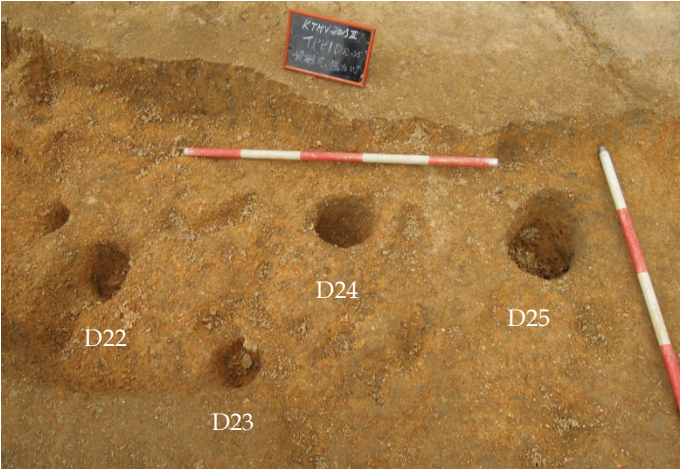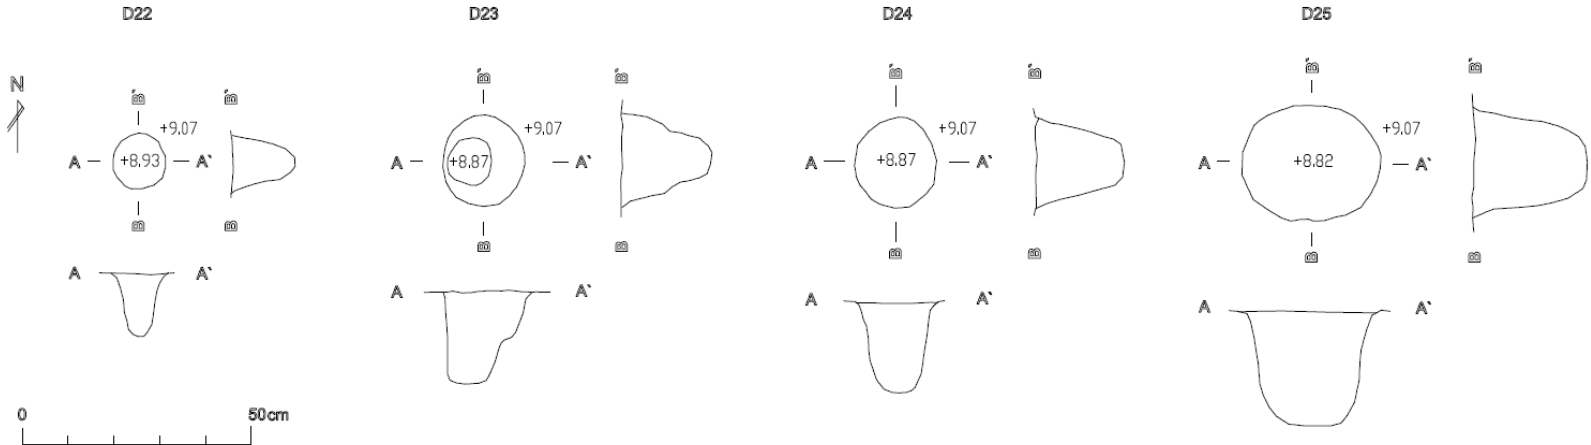Feature Code	Location	Photograph
D22 to D25	At the centre part of Grid B1	 <p data-bbox="1227 691 1662 719">D22 to D25 in Grid B1 (view east to west)</p>
Description		
<p>They are post holes dated to Song-Yuan Dynasties based on the characteristics of fill soil and stratigraphy.</p> <p>They were filled with grey yellowish mild clay and no artefact was identified.</p> <p>They were found under G33 and cut into Layer 6 (sterile layer).</p>		
Dimension (Diameter x Height)		
D22: 0.12 m x 0.14 m		
D23: 0.2 m x 0.2 m		
D24: 0.2 m x 0.2 m		
D25: 0.25 m x 0.25 m		
Drawing		
		

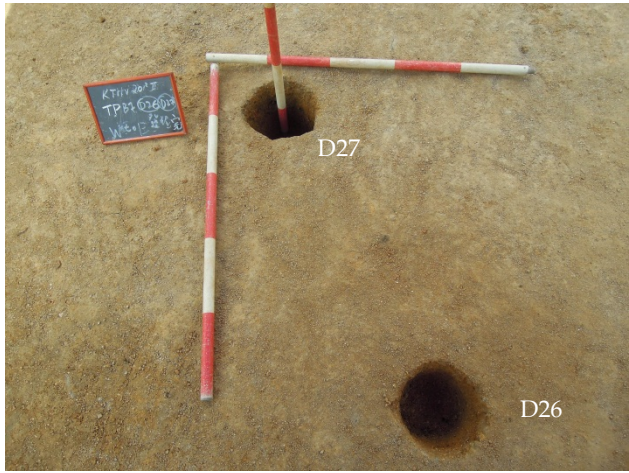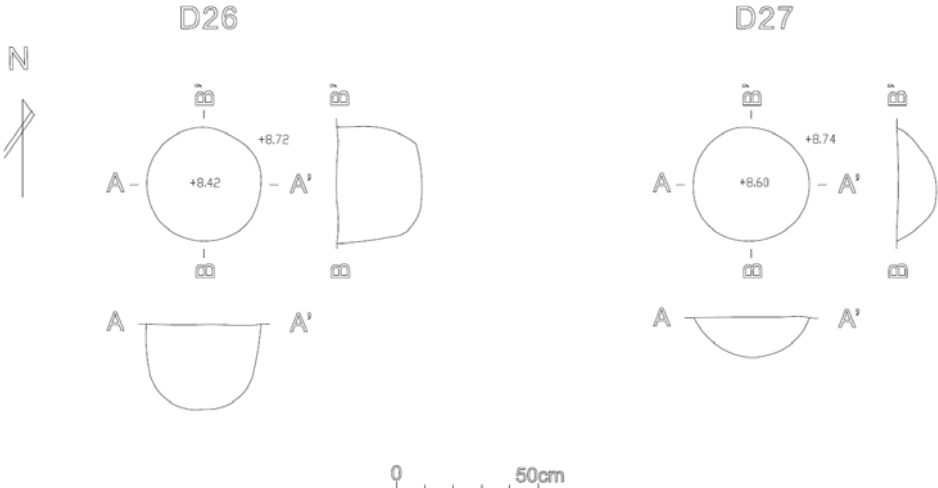
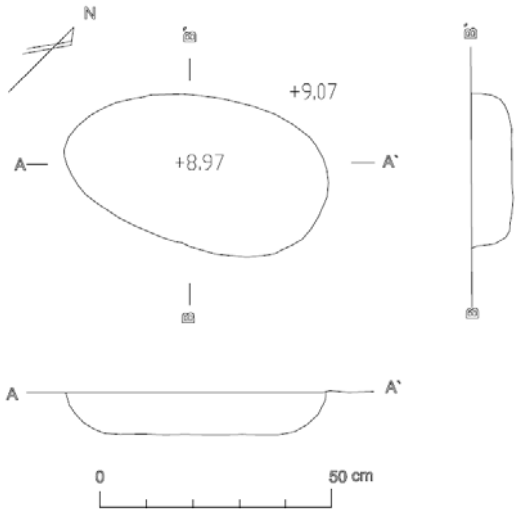
Feature Code	Location	Photograph
D26 and D27	At the centre part of Grid B7	 <p data-bbox="1205 691 1659 719">D26 and D27 in Grid B7 (view west to east)</p>
<p data-bbox="293 268 427 296">Description</p> <p data-bbox="293 320 808 411">They are post holes dated to Song-Yuan Dynasties based on the characteristics of fill soil and stratigraphy.</p> <p data-bbox="293 435 797 491">They were filled with grey yellowish mild clay and no artefact was identified.</p> <p data-bbox="293 515 775 576">They were found under Layer 5 and cut into Layer 6 (sterile layer).</p>		<p data-bbox="1384 778 1480 807">Drawing</p>
<p data-bbox="293 826 645 855">Dimension (Diameter x Height)</p> <p data-bbox="293 874 506 903">D26: 0.4 m x 0.30 m</p> <p data-bbox="293 922 506 951">D27: 0.4 m x 0.14 m</p>		

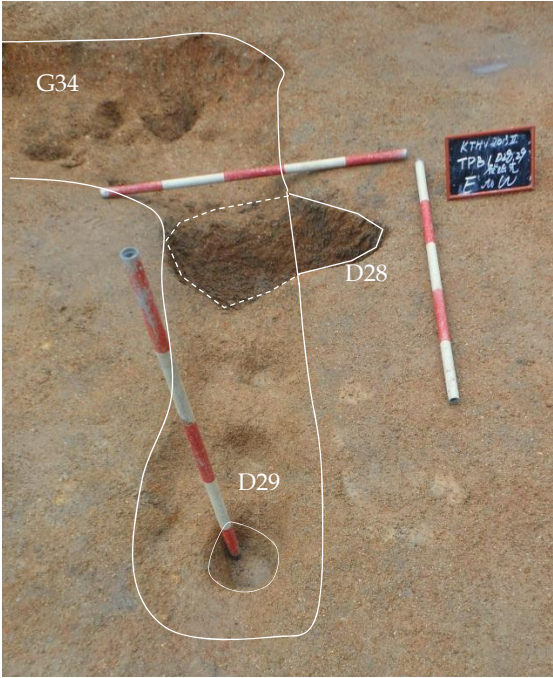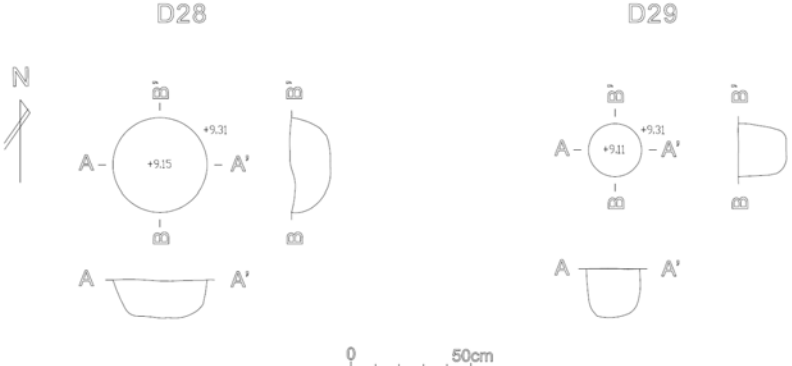Feature Code	Location	Photograph
D28 and D29	At the centre part of Grid B1	 <p data-bbox="1198 901 1662 928">D28 and D29 in Grid B1 (view east to west)</p>
Description		
<p data-bbox="295 368 808 464">They are post holes dated to Song-Yuan Dynasties based on the characteristics of fill soil and stratigraphy.</p> <p data-bbox="295 483 797 544">They were filled with grey yellowish mild clay and no artefact was identified.</p> <p data-bbox="295 563 804 624">They were found under G34 and cut into Layer 6 (sterile layer).</p>		
Dimension (Diameter x Height)	Drawing	
<p data-bbox="295 1002 517 1029">D28: 0.39 m x 0.16 m</p> <p data-bbox="295 1048 506 1075">D29: 0.22 m x 0.2 m</p>		

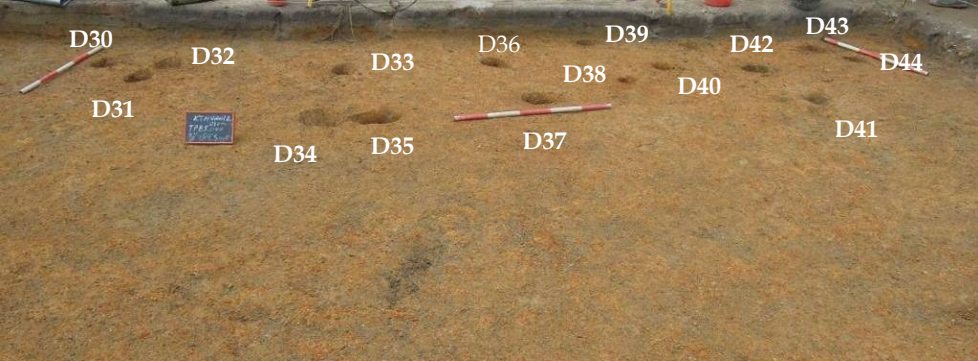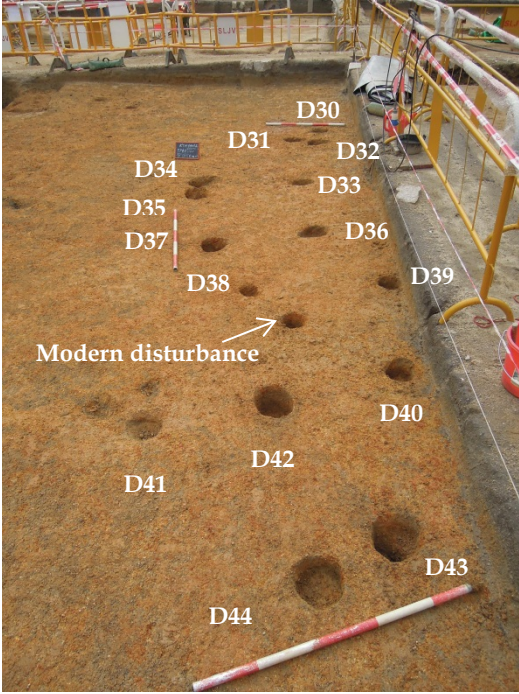Feature Code	Location	Photograph
D30 to D44	At the northern part of Grid B5	
Description		
<p>They are post holes dated to Song-Yuan Dynasties based on the characteristics of fill soil and stratigraphy.</p> <p>They were filled with grey yellowish mild clay with orange spots and no artefact was identified.</p> <p>They are found under Layer 5 and cut into Layer 6 (sterile layer).</p>		
Dimension (Diameter x Height)		<p>D30 to D44 in Grid B5 (view south to north)</p>  <p>D30 to D44 in Grid B5 (view east to west)</p>
<p>D30: 0.19 m x 0.24m</p> <p>D31: 0.11 m x 0.16 m</p> <p>D32: 0.13 m x 0.18 m</p> <p>D33: 0.2 m x 0.15 m</p> <p>D34: 0.24 m x 0.19 m</p> <p>D35: 0.27 m x 0.17 m</p> <p>D36: 0.21 m x 0.09m</p> <p>D37: 0.14 m x 0.14 m</p> <p>D38: 0.19 m x 0.09 m</p> <p>D39: 0.17 m x 0.14 m</p> <p>D40: 0.19 m x 0.08 m</p> <p>D41: 0.26 m x 0.13 m</p> <p>D42: 0.25 m x 0.18 m</p> <p>D43: 0.28 m x 0.14 m</p> <p>D44: 0.22 m x 0.1 m</p>		


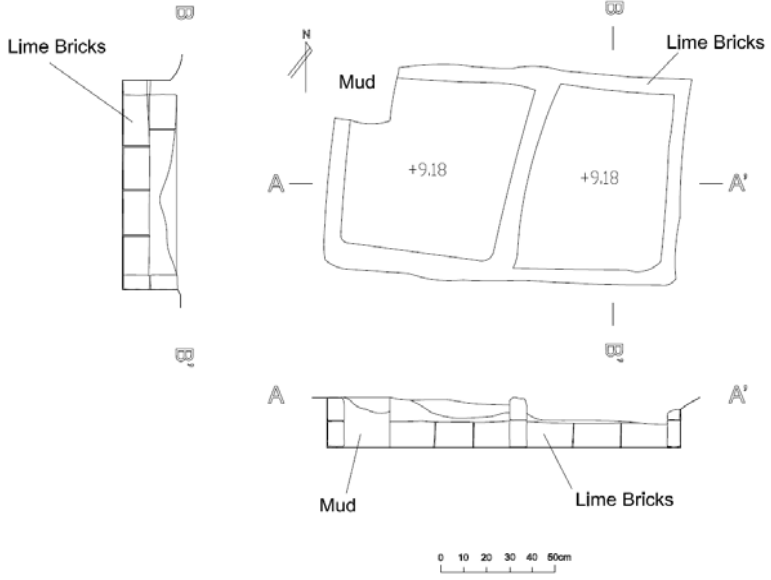
Feature Code	Drawing
D30 to D44	<p>The drawings show the following features and their elevations:</p> <ul style="list-style-type: none"> D30: Plan view elevation +8.80, profile view elevation +9.04. D31: Plan view elevation +8.86, profile view elevation +9.02. D32: Plan view elevation +8.86, profile view elevation +9.04. D33: Plan view elevation +8.90, profile view elevation +9.05. D34: Plan view elevation +8.80, profile view elevation +8.99. D35: Plan view elevation +8.83, profile view elevation +9.00. D36: Plan view elevation +8.98, profile view elevation +9.07. D37: Plan view elevation +8.87, profile view elevation +9.01. <p>A 50cm scale bar is located below the second row of drawings (D34-D37).</p>


Feature Code	Drawing
D30 to D44	<div style="display: flex; justify-content: space-around; align-items: flex-start;"> <div style="text-align: center;"> <p>D38</p> </div> <div style="text-align: center;"> <p>D39</p> </div> <div style="text-align: center;"> <p>D40</p> </div> <div style="text-align: center;"> <p>D41</p> </div> </div> <div style="text-align: center; margin: 10px 0;"> </div> <div style="display: flex; justify-content: space-around; align-items: flex-start;"> <div style="text-align: center;"> <p>D42</p> </div> <div style="text-align: center;"> <p>D43</p> </div> <div style="text-align: center;"> <p>D44</p> </div> </div> <div style="text-align: center; margin-top: 10px;"> </div>

Feature Code	Location	Photograph
D45	At the east baulk of Grid B4	 <p data-bbox="1234 691 1626 719">D45 in Grid B4 (view north to south)</p>
<p data-bbox="293 284 432 312">Description</p> <p data-bbox="293 336 797 429">D45 is post hole dated to Song-Yuan Dynasties based on the characteristics of fill soil and stratigraphy.</p> <p data-bbox="293 451 797 512">It was filled with grey yellowish mild clay with orange spots and no artefact was identified.</p> <p data-bbox="293 534 797 595">It was found under Layer 5 and cut into Layer 6 and Layer 7 (sterile layer)</p>		
<p data-bbox="293 770 645 799">Dimension (Diameter x Height)</p>		<p data-bbox="1379 770 1480 799">Drawing</p>
<p data-bbox="293 821 450 850">0.55 m x 0.1 m</p>		


Annex B3


Detailed Records of Pits



Feature Code	Location	Photograph
H1	At the north in ATP3	 <p data-bbox="1227 673 1585 705">H1 in ATP3 (view south to north)</p>
<p data-bbox="295 236 430 263">Description</p> <p data-bbox="295 287 705 343">H1 is considered as septic pond of the farmland dated to the 1920s to 1940s.</p> <p data-bbox="295 367 728 486">It is an E-W oriented cement structure filled with black soil. Small amount of pottery shards and porcelain shards were unearthed.</p> <p data-bbox="295 510 728 574">It was found under Layer 1 and cut into Layers 2 to 7.</p>		<p data-bbox="1355 726 1467 753">Drawing</p>
<p data-bbox="295 726 728 753">Dimension (Length X Width X Height)</p>		<p data-bbox="295 774 548 801">1.7 m x 0.68 m x 0.35 m</p> 

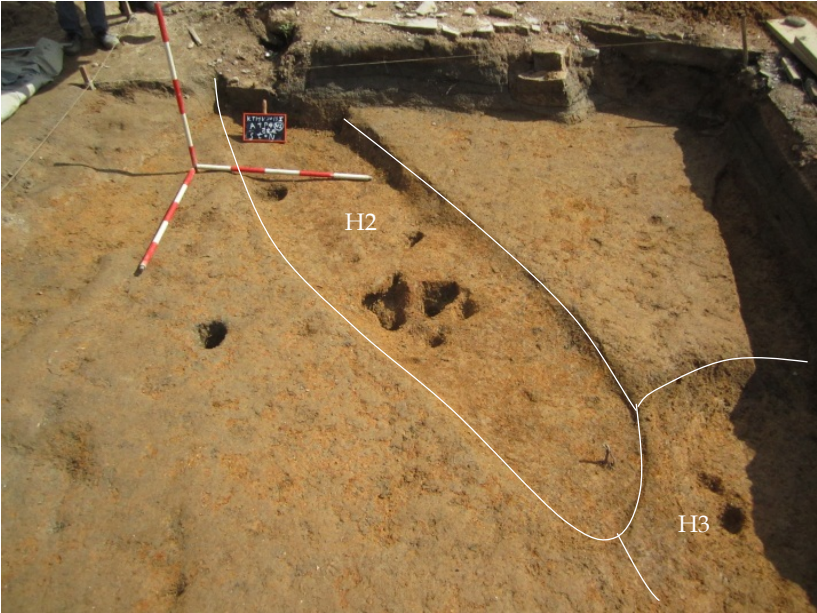
Feature Code	Location	Photograph
H2	Western part of Grid A5 and the northwestern part in ATP4/ Grid A9	
Description		
<p>H2 is considered as a strip-shaped garbage pit of the Song-Yuan Dynasties.</p>		
<p>It was filled with grey yellowish mild clay with pottery shards, porcelain shards and tiles unearthed. There were also 25 items of special finds unearthed comprising celadon, pottery and tile shards.</p>		
<p>It was found under Layer 5 and cut directly into Layer 7 (sterile layer) in Grid A5 while it was found under Layer 5 and cut directly into Layer 6 (sterile layer) in Grid A9.</p>		
<p>It cut H3 and was cut by modern foundation remains of former Tai Hom Village in Grid A9.</p>		
<p>It was also cut by a modern pit at the southwestern corner of Grid A5. Post hole D8 was found under Layer 5 and cut into H2. Post hole D9 was found under H2 and cut directly into Layer 7 (sterile layer).</p>		
<p>H25 in Grid A5 is regarded as part of H2, as according to the artefacts unearthed, pieces belonging to one utensil were found separately in both H2 and H25.</p>		
Dimension (Length X Width X Height)		
12.47 m x 0.89~1.63m x 0.13~0.19 m		

H2 in ATP4/ Grid A9 (view south to north)

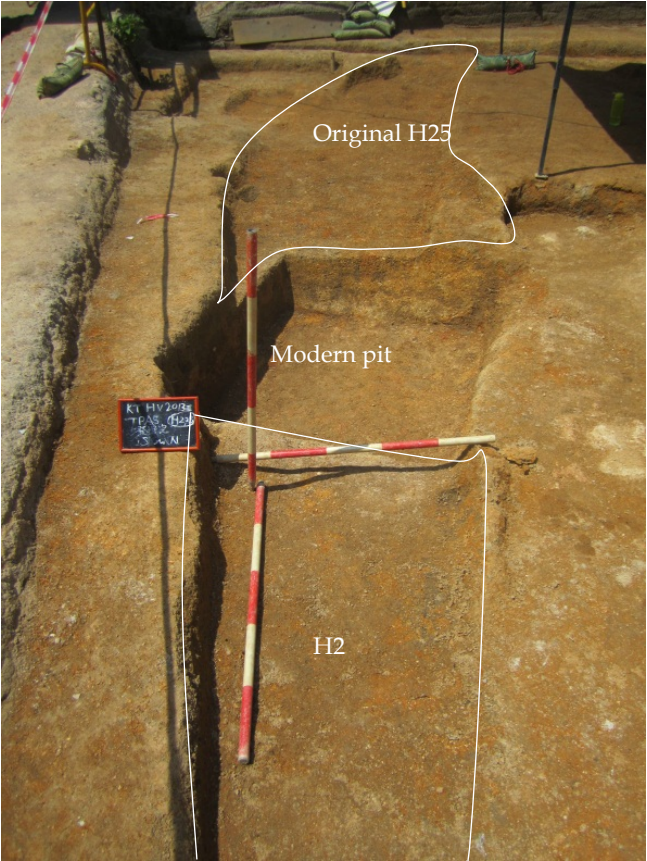Feature Code	Photograph
H2	 <p data-bbox="1084 1066 1765 1094">H2 and original location of H25 in Grid A5 (view south to north)</p>

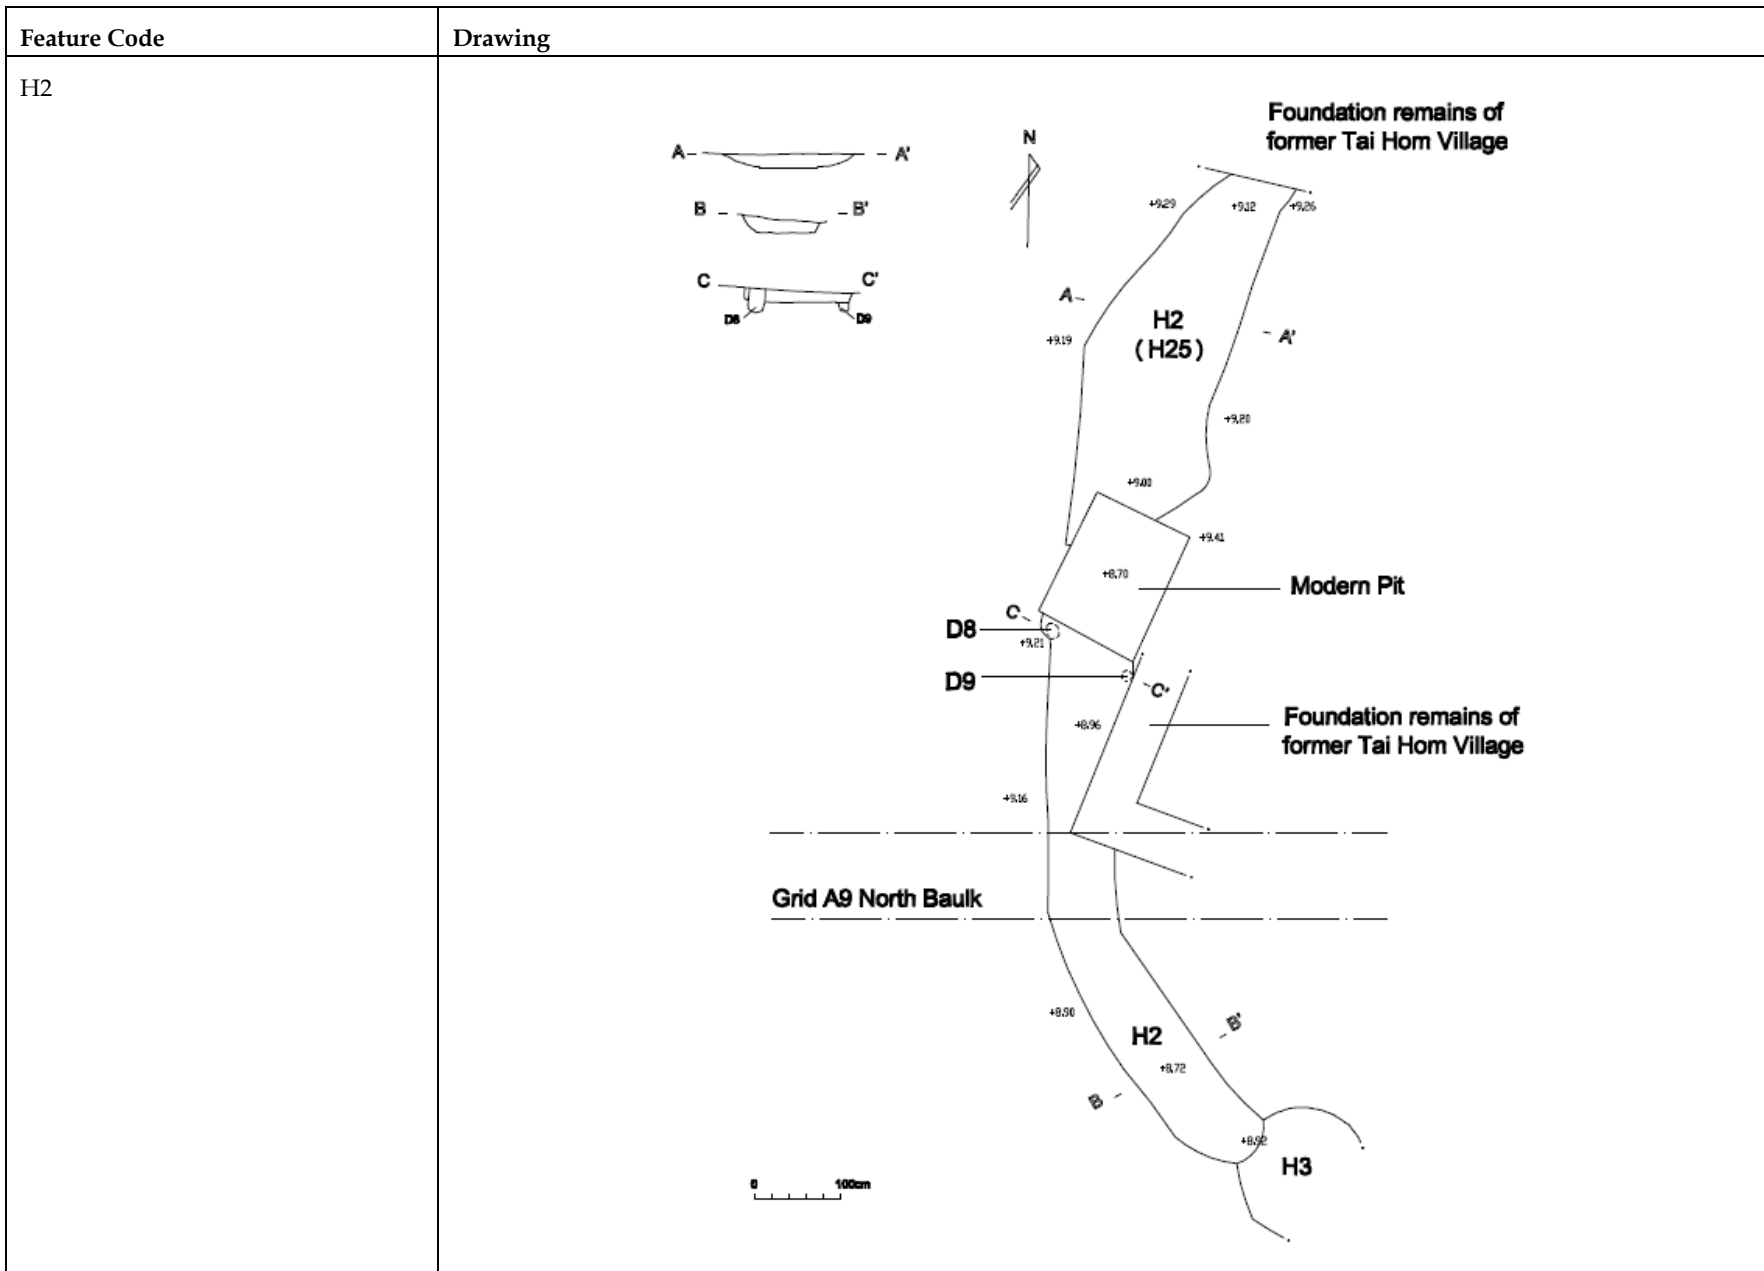
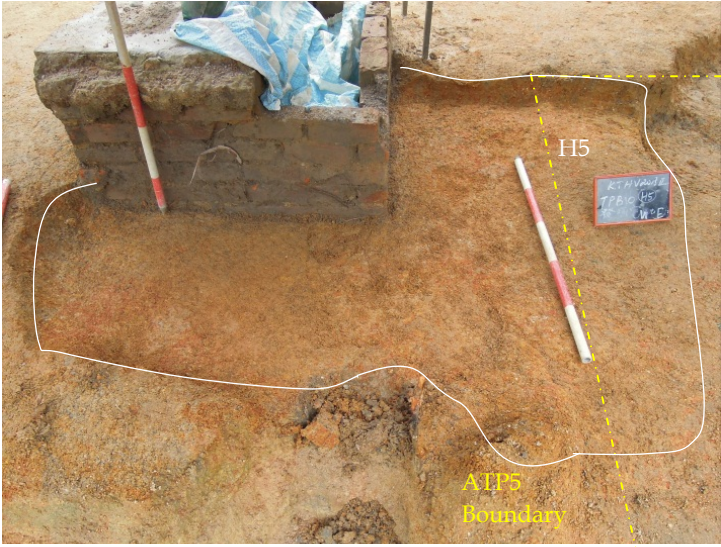


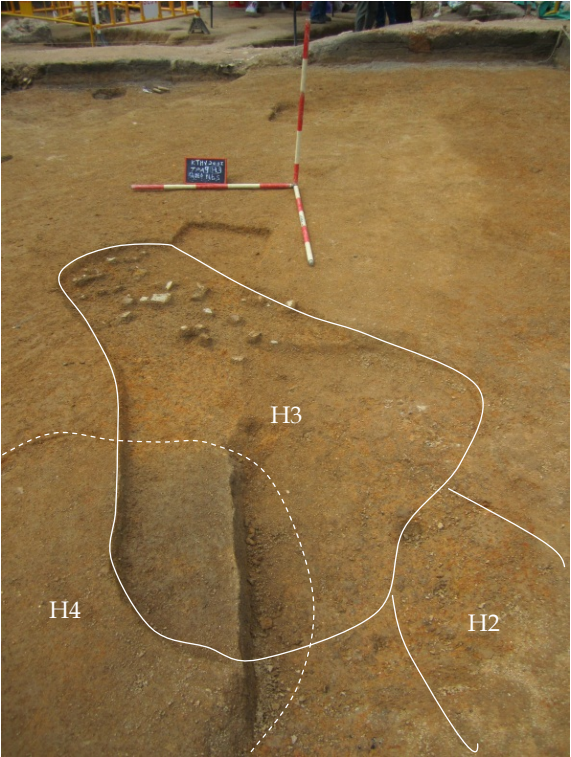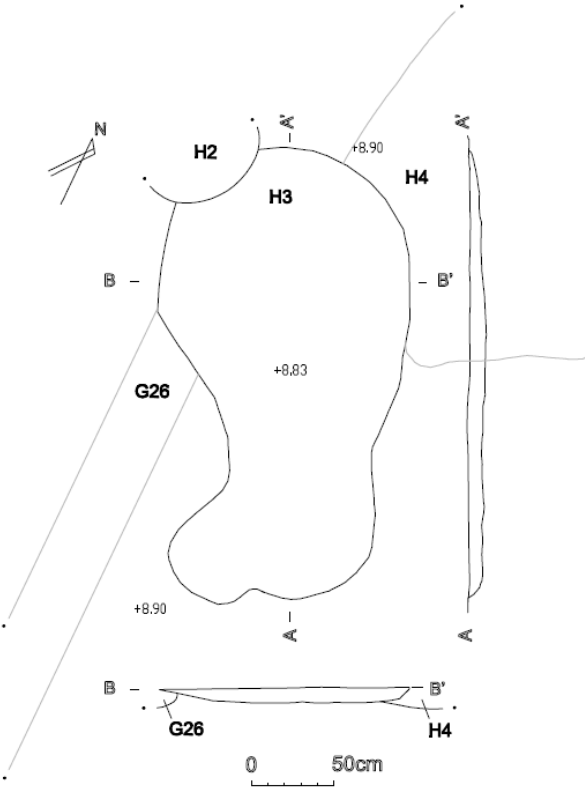Feature Code	Location	Photograph	Drawing
H3	At the centre of Grid A9		
<p>Description</p> <p>H3 is considered as a garbage pit of the Song-Yuan Dynasties.</p> <p>It was filled with grey yellowish mild clay with porcelain shards and pottery shards unearthed. There were also 5 items of special finds unearthed comprising iron, celadon and pottery shards.</p> <p>It was found under Layer 5 and disturbed by H2. At the same time, it disturbed H4 and cut into Layer 6 (sterile layer). G26 was found under H3</p> <p>It was first identified in ATP4 and found stretching to the southeast of ATP4 during Stage II excavation.</p>			
<p>Dimension (Length X Width X Height)</p>			
<p>2.66 m x 1.32 m x 0.14 m</p>		<p>H3 in Grid A9 (view north to south)</p>	

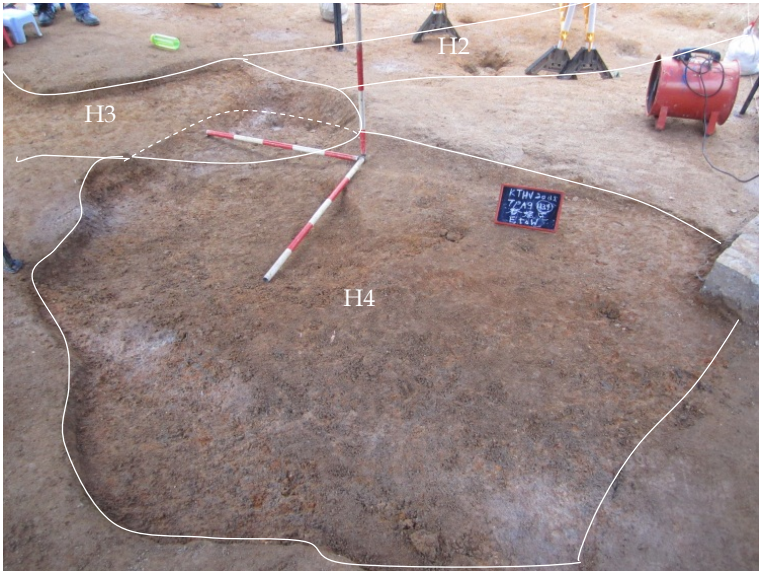
Feature Code	Location	Photograph	
H4	At the northern-middle part of Grid A9		
Description			
<p>H4 is considered as an oval shaped garbage pit of the Song-Yuan Dynasties.</p> <p>It was filled with grey yellowish mild clay with pottery shards and porcelain shards unearthed. There were also 2 items of special finds unearthed comprising celadon and <i>Qingbai</i> porcelain shards.</p> <p>It was found under Layer 5 and cut into Layer 6 (sterile layer).</p> <p>It was cut by H3.</p> <p>It was first identified in ATP4 but was found stretching to the east of ATP4 during Stage II excavation.</p>			
Dimension (Length X Width X Height)			
2.56 m x 2.45 m x 0.12 m			

H4 in Grid A9 (view northeast to southwest)


Feature Code	Drawing
H4	<p style="text-align: center;">Foundation of former Tai Hom Village</p> <p style="text-align: center;">H4</p> <p style="text-align: center;">H3</p> <p style="text-align: center;">0 50cm</p>


Feature Code	Location	Photograph
H5	At the eastern part of ATP 5 / western part of Grid B10	
Description		
<p>H5 is considered as an irregular shaped garbage pit dated to Song-Yuan Dynasties.</p> <p>It was filled with grey yellowish mild clay with pottery shards, porcelain shards and tiles unearthed. There were also 3 items of special finds unearthed comprising celadon and tile shards.</p> <p>It was found under Layer 5 and cut into Layer 6 (sterile layer) in ATP5. It was found under Layer 5 and directly cut into Layer 7 (sterile layer) in Grid B10.</p> <p>It was cut by modern manhole and modern garbage pit.</p> <p>It was first identified in ATP5 but was found stretching to the northeast of ATP5 in Grid B10.</p>		 <p data-bbox="1218 751 1576 778">H5 in ATP5 (view south to north)</p>  <p data-bbox="1218 1362 1576 1390">H5 in Grid B10 (view west to east)</p>
Dimension (Length X Width X Height)		
1.88 m x 1.84 m x 0.2 m		


Feature Code	Drawing
H5	<p>The drawing shows a plan view of a manhole structure. A central rectangular area is labeled "Modern Manhole" with an elevation of +8.70. The surrounding area is irregularly shaped with several elevation points: +8.43 at the top left, +8.44 at the top right, +8.34 in the upper middle, +8.29 in the lower middle, +8.42 at the bottom left, and +8.38 at the bottom right. Two cross-sections are shown: a vertical one on the left labeled 'V' at both ends, and a horizontal one at the bottom labeled 'B' and 'B'' at its ends. A north arrow is located in the upper right corner. A scale bar at the bottom indicates a length of 100 cm.</p>


Feature Code	Location	Photograph
H6	At the northeast in ATP3	
Description		
<p>H6 is considered as a round shaped garbage pit of the Song-Yuan Dynasties.</p> <p>It was filled with grey yellowish mild clay with pottery shards and porcelain shards unearthed. There were also 7 items of special finds unearthed comprising celadon and pottery shards.</p> <p>It was found under Layer 4 and cut into Layers 5 and 6.</p>		
Dimension		
0.8 m (diameter) x 0.08 m (height)		<p>H6 in ATP3 (view south to north)</p>


Feature Code	Drawing
H6	<p>The drawing illustrates feature H6, which is a roughly circular pit or depression. The plan view shows an irregular circular shape with a slightly raised rim. A north arrow is located to the upper left of the plan view. A vertical line with a small square at the top and bottom indicates the location of a profile view, with a elevation marker of +9.16 at the top. The profile view shows a shallow, bowl-shaped depression. Section lines 'A-A'' are drawn across the plan view, and 'A-A'' is labeled at the ends of the profile view. A scale bar at the bottom indicates measurements from 0 to 50 centimeters in increments of 10.</p>

Feature Code	Location	Photograph
H7	At western part of Grid A4	
Description		
<p>H7 is considered as a rectangular shaped septic pond of the farmland dated to the 1920s to 1940s.</p> <p>It was filled with black soil and no artefact was found.</p> <p>It was found under Layer 1 and cut into Layers 2 to 6 and Layer 7 (sterile layer).</p>		
Dimension (Length X Width X Height)		
1.2 m x 1.1 m x 0.48 m		<p>H7 in Grid A4 (view south to north)</p>

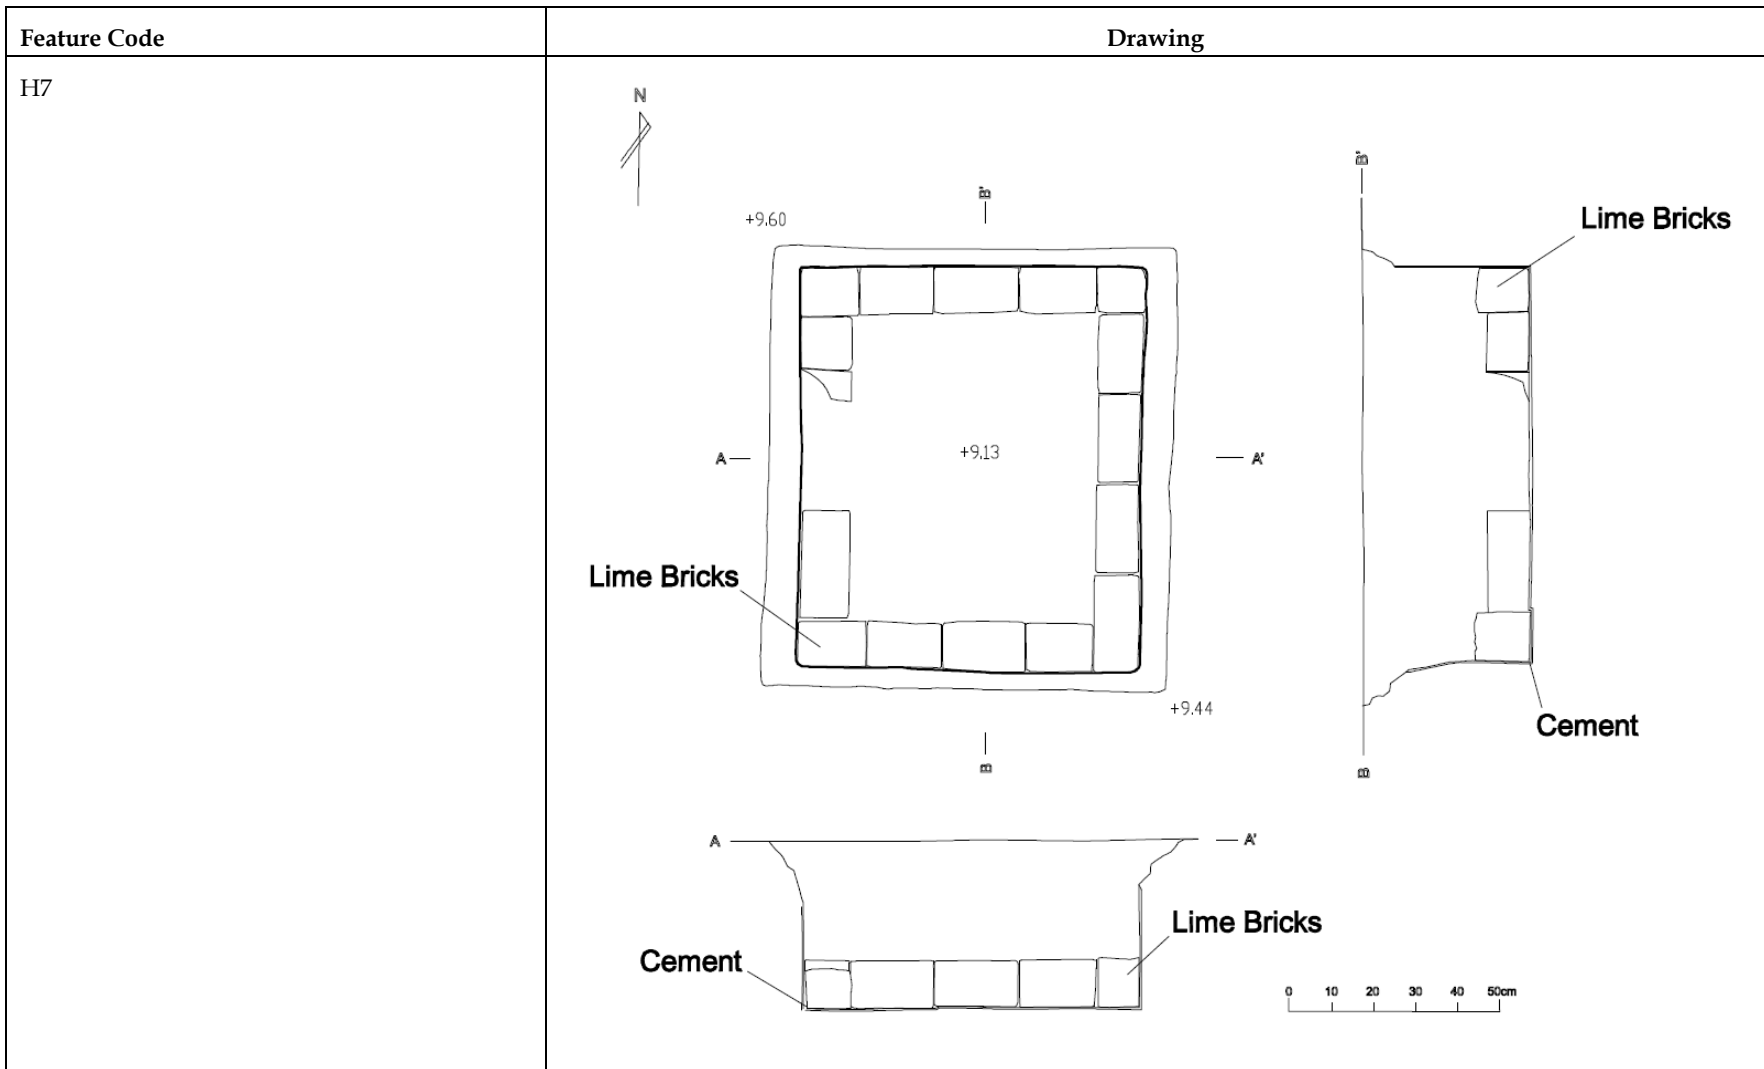


Feature Code	Location	Photograph
H8	At northwestern part of Grid A3	 <p data-bbox="1249 863 1615 890">H8 in Grid A3 (view east to west)</p>
Description		
<p>H8 is considered as a rectangular shaped septic pond of farmland dated to the 1920s to 1940s.</p> <p>It is with two bays and the walls were constructed with lime-sand bricks.</p> <p>It was filled with black soil with pottery shards and porcelain shards unearthed.</p> <p>It was found under Layer 1 and cut into Layers 2, 3 and 4 (sterile layer).</p>		
Dimension (Length X Width X Height)		
1.8 m x 1.29 m x 0.64 m		

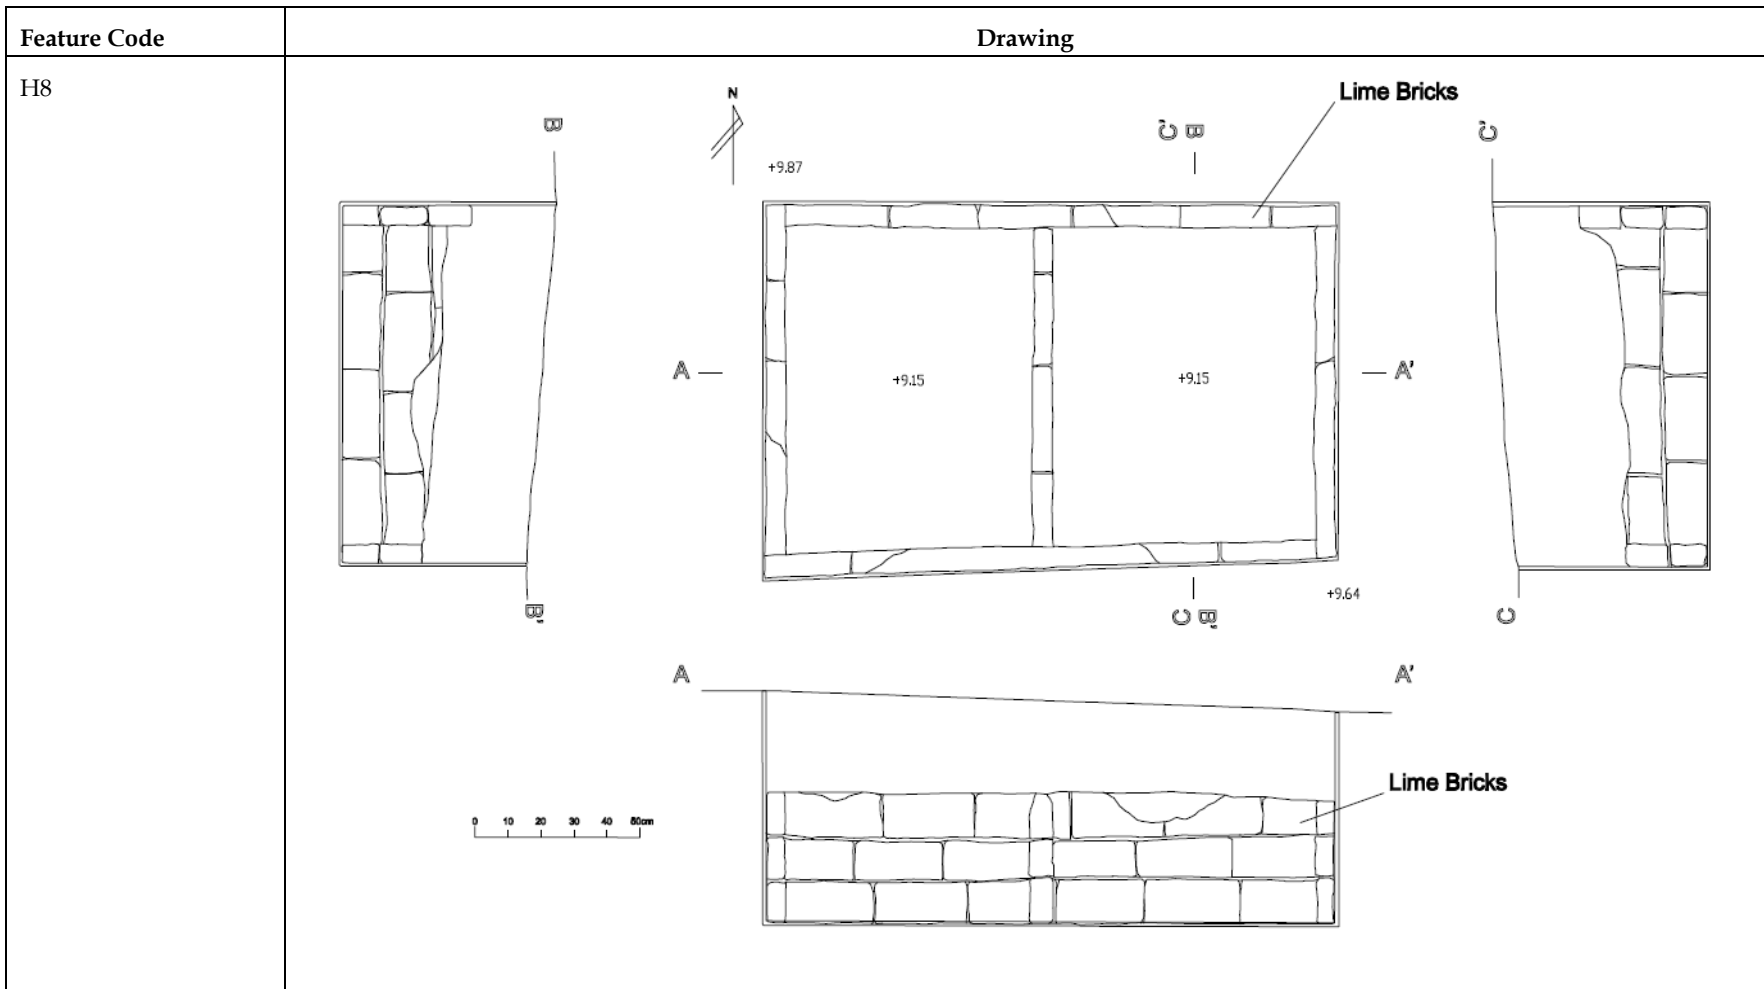


Feature Code	Location	Photograph
H9	At northeastern part of Grid A3	 <p data-bbox="1218 751 1644 778">H9 in Grid A3 (top view, bottom is east)</p>
Description		
<p>H9 is considered as a square shaped septic pond of farmland dated to the 1920s to 1940s.</p> <p>Its wall was plastered with concrete.</p> <p>It was filled with black soil with pottery shards unearthed.</p> <p>It was found under Layer 1 and cut into Layers 2, 3 and 4 (sterile layer).</p>		
Dimension (Length X Width X Height)		
1.14 m x 1.03 m x 0.9 m		


Feature Code	Drawing
H9	<p>The drawing consists of three main views of a trapezoidal structure:</p> <ul style="list-style-type: none"> Plan View (Top): Shows a square-like structure with an inner square. The outer boundary has an elevation of +9.66 at the top and +9.60 at the bottom. The inner boundary has an elevation of +8.73. A north arrow is located in the upper left corner. Side Elevation (Right): Shows the profile of the structure, which is a trapezoid with a slightly curved top edge. It is labeled with section line B-B'. Cross-section (Bottom): Shows a trapezoidal cross-section with a flat top and a narrow bottom. It is labeled with section line A-A'. <p>A scale bar at the bottom left indicates a length of 50 cm, with markings at 0, 10, 20, 30, 40, and 50 cm.</p>


Feature Code	Location	Photograph
H10	At eastern part of Grid A3	 <p data-bbox="1227 933 1630 962">H10 in Grid A3 (view north to south)</p>
Description		
<p>H10 is considered as rectangular shaped septic pond of farmland dated to the 1920s to 1940s.</p> <p>Its wall is plastered with cement and lime-sand bricks are used to divide the pit into two bays.</p> <p>It was filled with black soil. No artefacts were found.</p> <p>It was found under Layer 1 and cut into Layers 2, 3 and 4 (sterile layer).</p>		
Dimension (Length X Width X Height)		
1.24 m x 0.53 m x 0.46 m		


Feature Code	Drawing
H10	<p>The drawing illustrates the structure H10 through several views:</p> <ul style="list-style-type: none"> Top View (Left): Shows the plan of the structure with a central vertical wall. A north arrow (N) is located above this view. 3D Perspective (Center): Shows the structure with a central wall. Elevation markers are present: +9.56 at the top left, +9.19 in the middle, and +9.64 at the bottom right. Section lines A-A' and Q-Q' are indicated. Right View (Right): Shows a side profile of the structure with a label 'Cement' pointing to the base. Bottom View (Bottom): Shows a cross-section of the structure with a label 'Lime Bricks' pointing to the central wall and 'Cement' pointing to the base. Section lines A-A' are shown. <p>A scale bar at the bottom left indicates measurements from 0 to 50cm in increments of 10.</p>


Feature Code	Location	Photograph
H11	At southeastern part of Grid A3	
Description		
<p>H11 is a U shaped pit for water storage. It is an associated farmland structure dated to the 1920s to 1940s.</p> <p>Its wall and bottom are plastered with cement.</p> <p>It was filled with black soil. No artefacts were found.</p> <p>It was found under Layer 1 and cut into Layers 2, 3 and 4 (sterile layer).</p>		
Dimension (Length X Width X Height)		
1.37 m x 1.1 m x 0.26~0.37 m		


H11 in Grid A3 (view south to north)

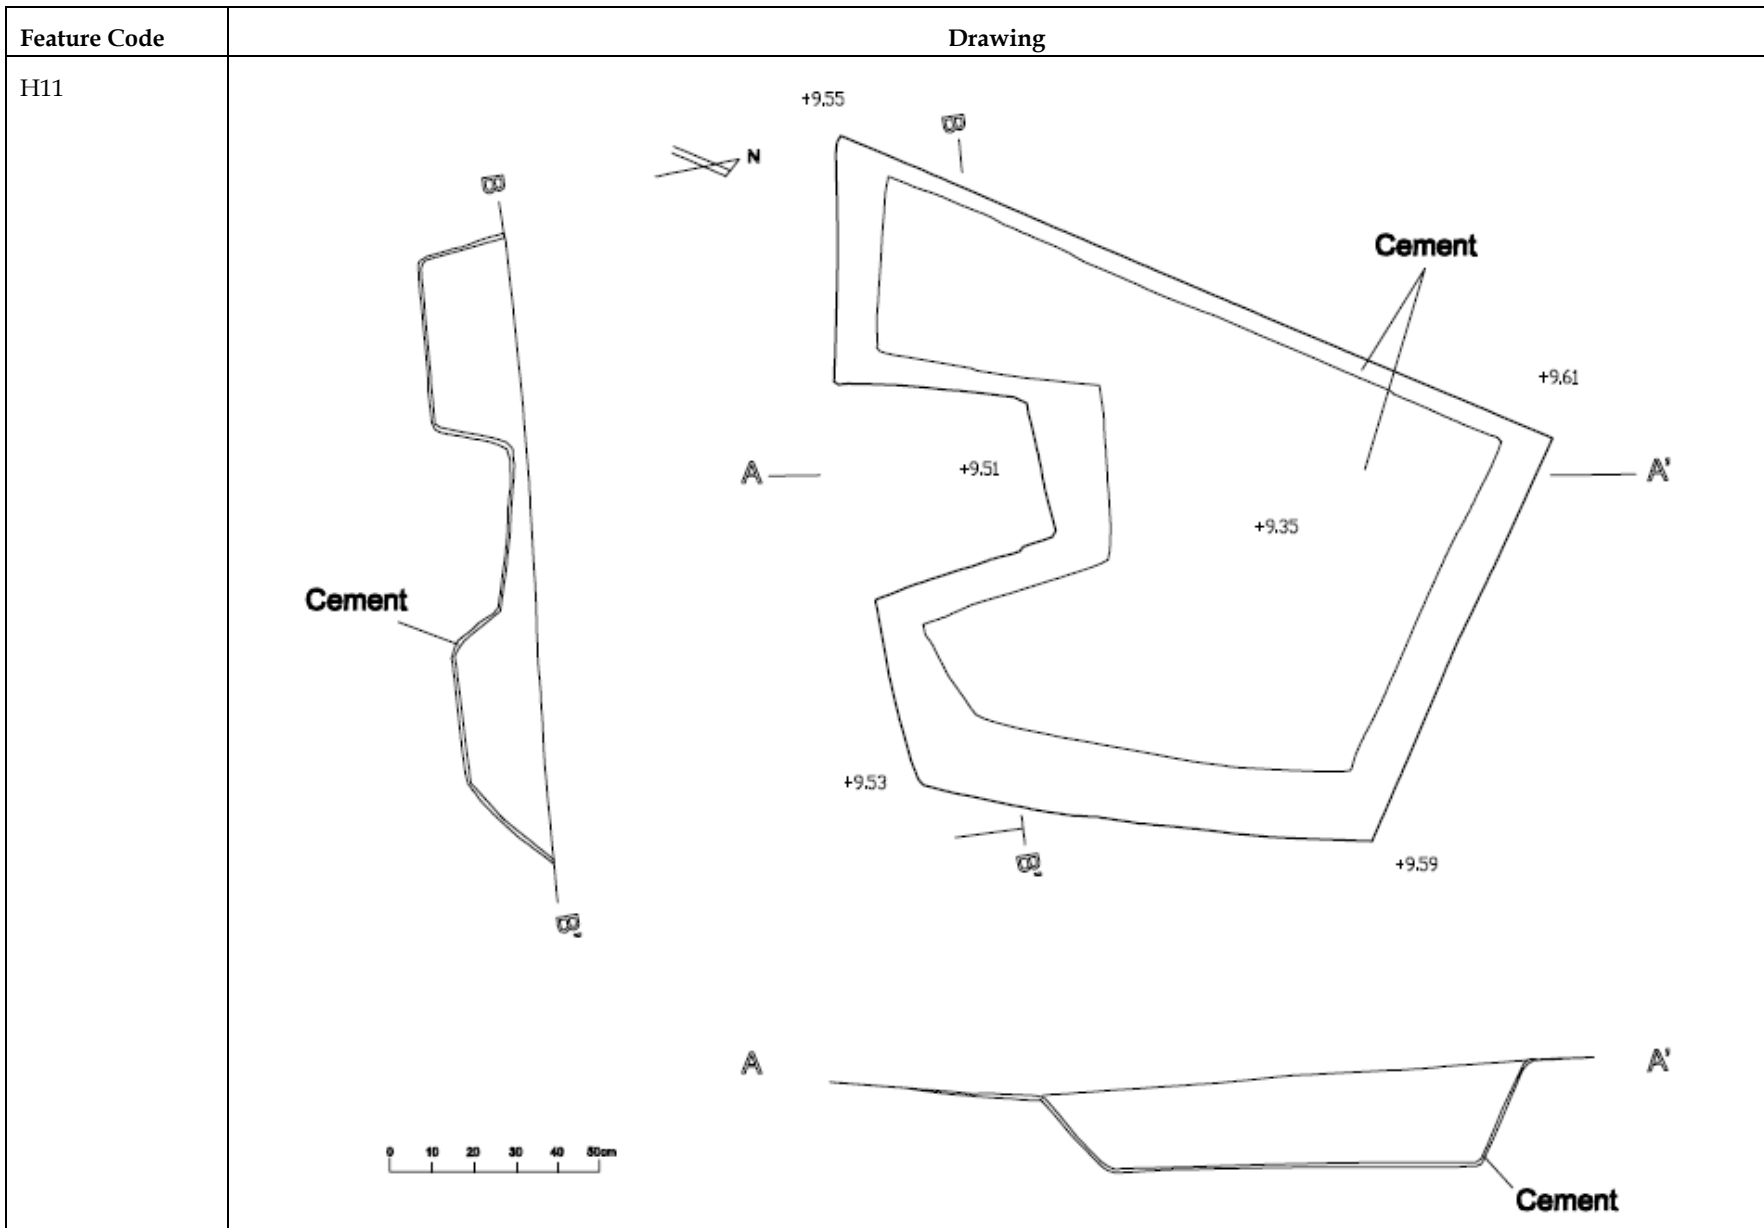


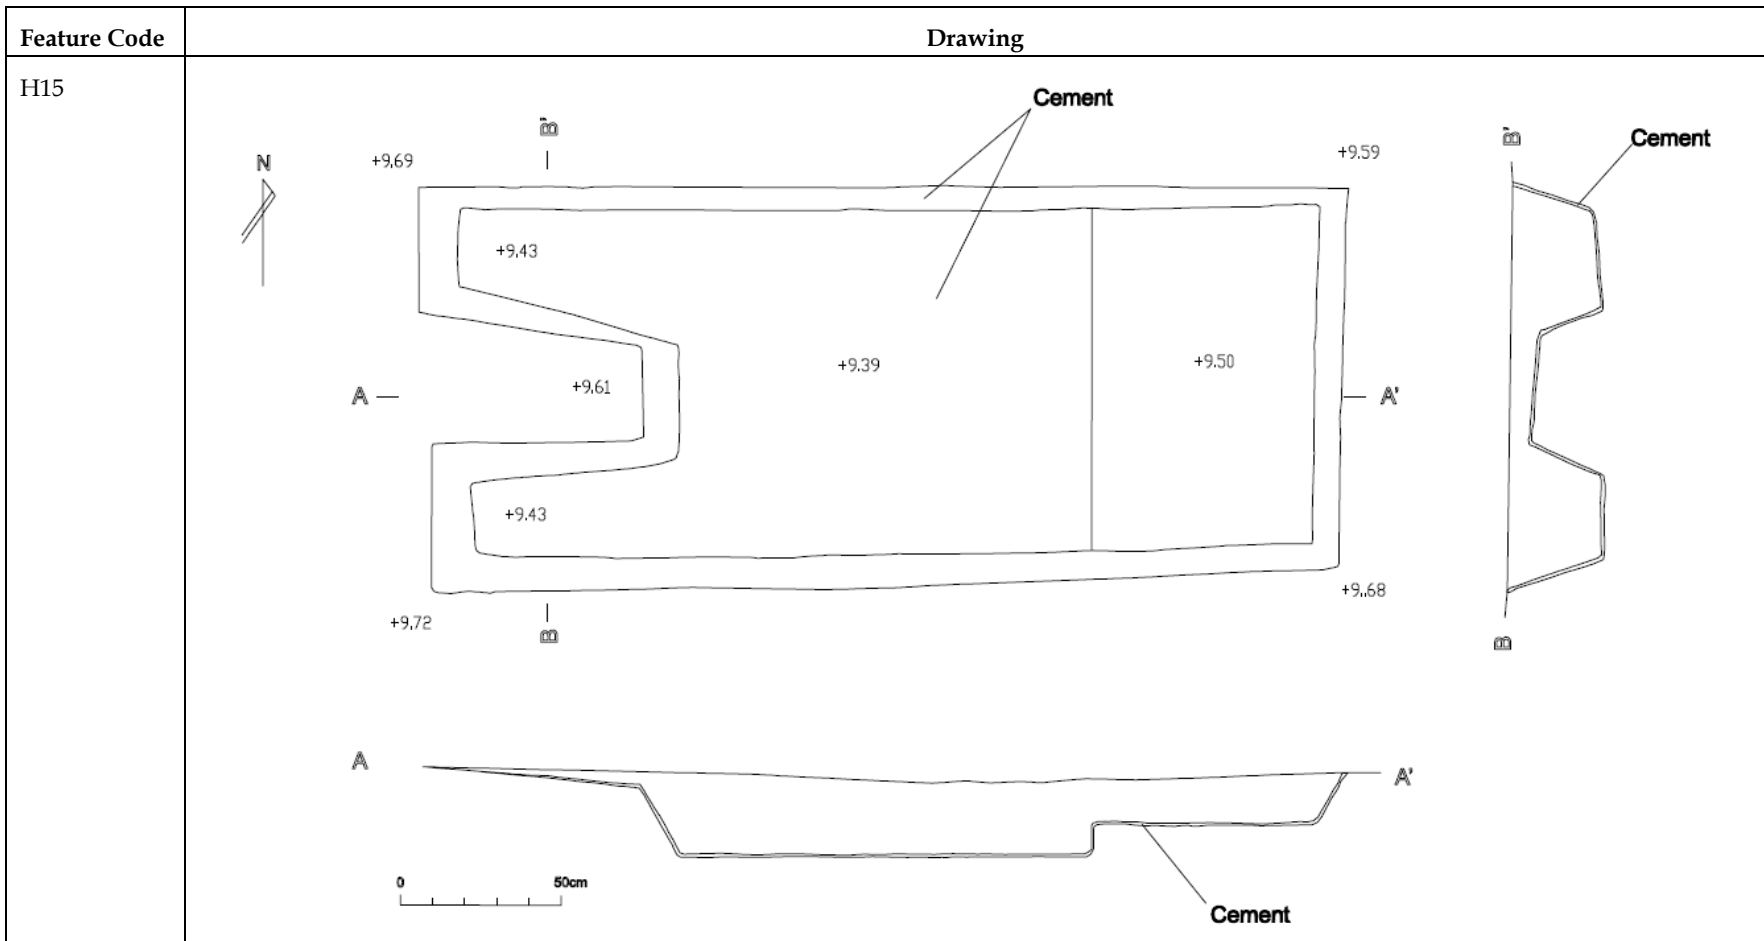
Feature Code	Location	Photograph
H12	At south of Grid A1 and north baulk of Grid A3	
Description		
<p>H12 is considered as rectangular shaped septic pond of farmland dated to the 1920s to 1940s. Its wall and bottom are plastered with cement. It was filled with black soil. No artefacts were found.</p> <p>It was found under Layer 1 and cut directly into Layer 7 (sterile layer) in Grid A1. It was found under Layer 1 and cut into Layers 2, 3 and 4 (sterile layer) in Grid A3.</p>		
Dimension (Length X Width X Height)		
1.18m x 0.69 m x 0.26~0.37 m		<p>H12 in Grid A3 (view east to west)</p>

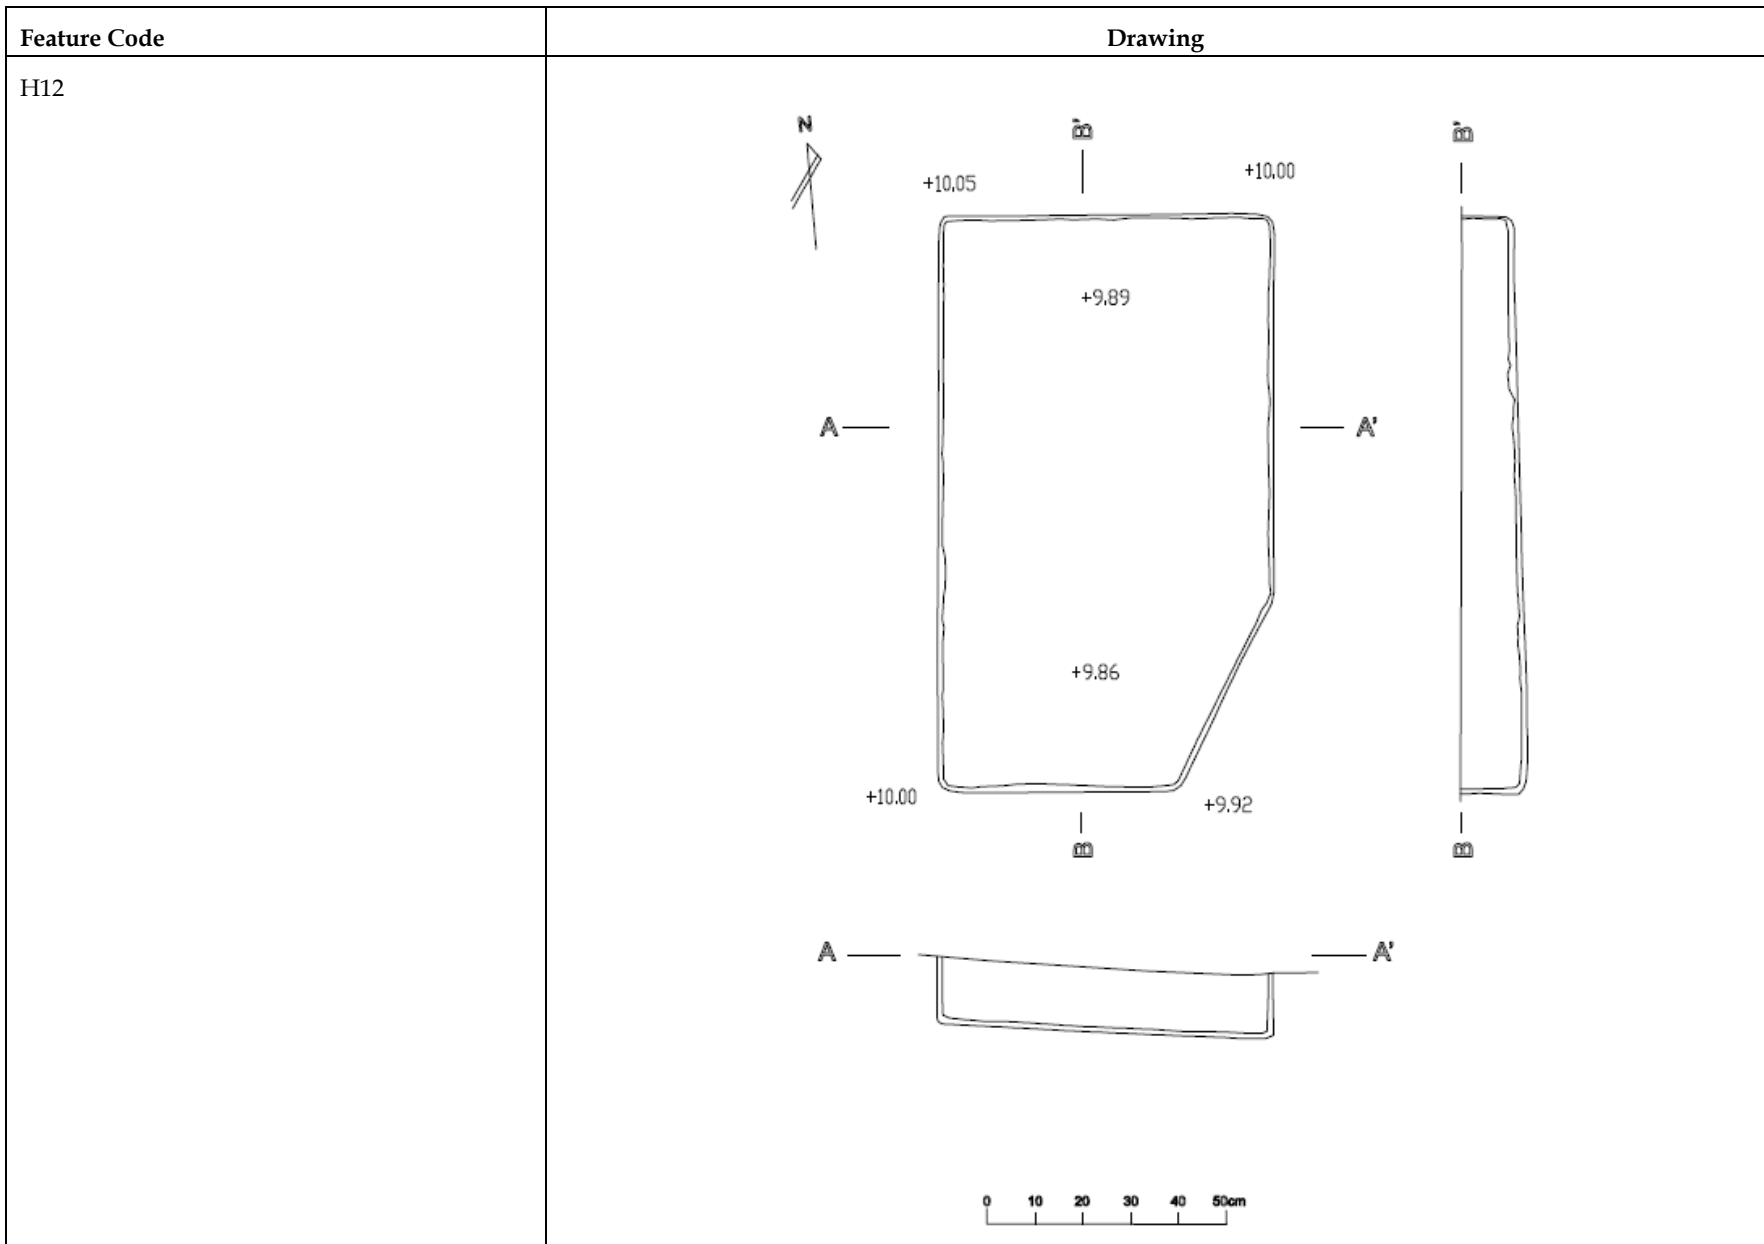


Feature Code	Location	Photograph
H13	At south wall of Grid A1 and north baulk of Grid A3	
Description		
<p>H13 is considered as rectangular shaped septic pond of farmland dated to the 1920s to 1940s.</p> <p>Its walls were constructed with lime-sand bricks and it was divided into two bays.</p> <p>It was filled with black soil. No artefacts were found.</p> <p>It was found under Layer 1 and cut directly into Layer 7 (sterile layer) in Grid A1. It was found under Layer 1 and cut into Layers 2, 3 and 4 (sterile layer) in Grid A3.</p>		
Dimension (Length X Width X Height)		
1.20 m x 0.68 m x 0.3 m		<p data-bbox="1240 675 1615 699">H13 in Grid A3 (view west to east)</p>

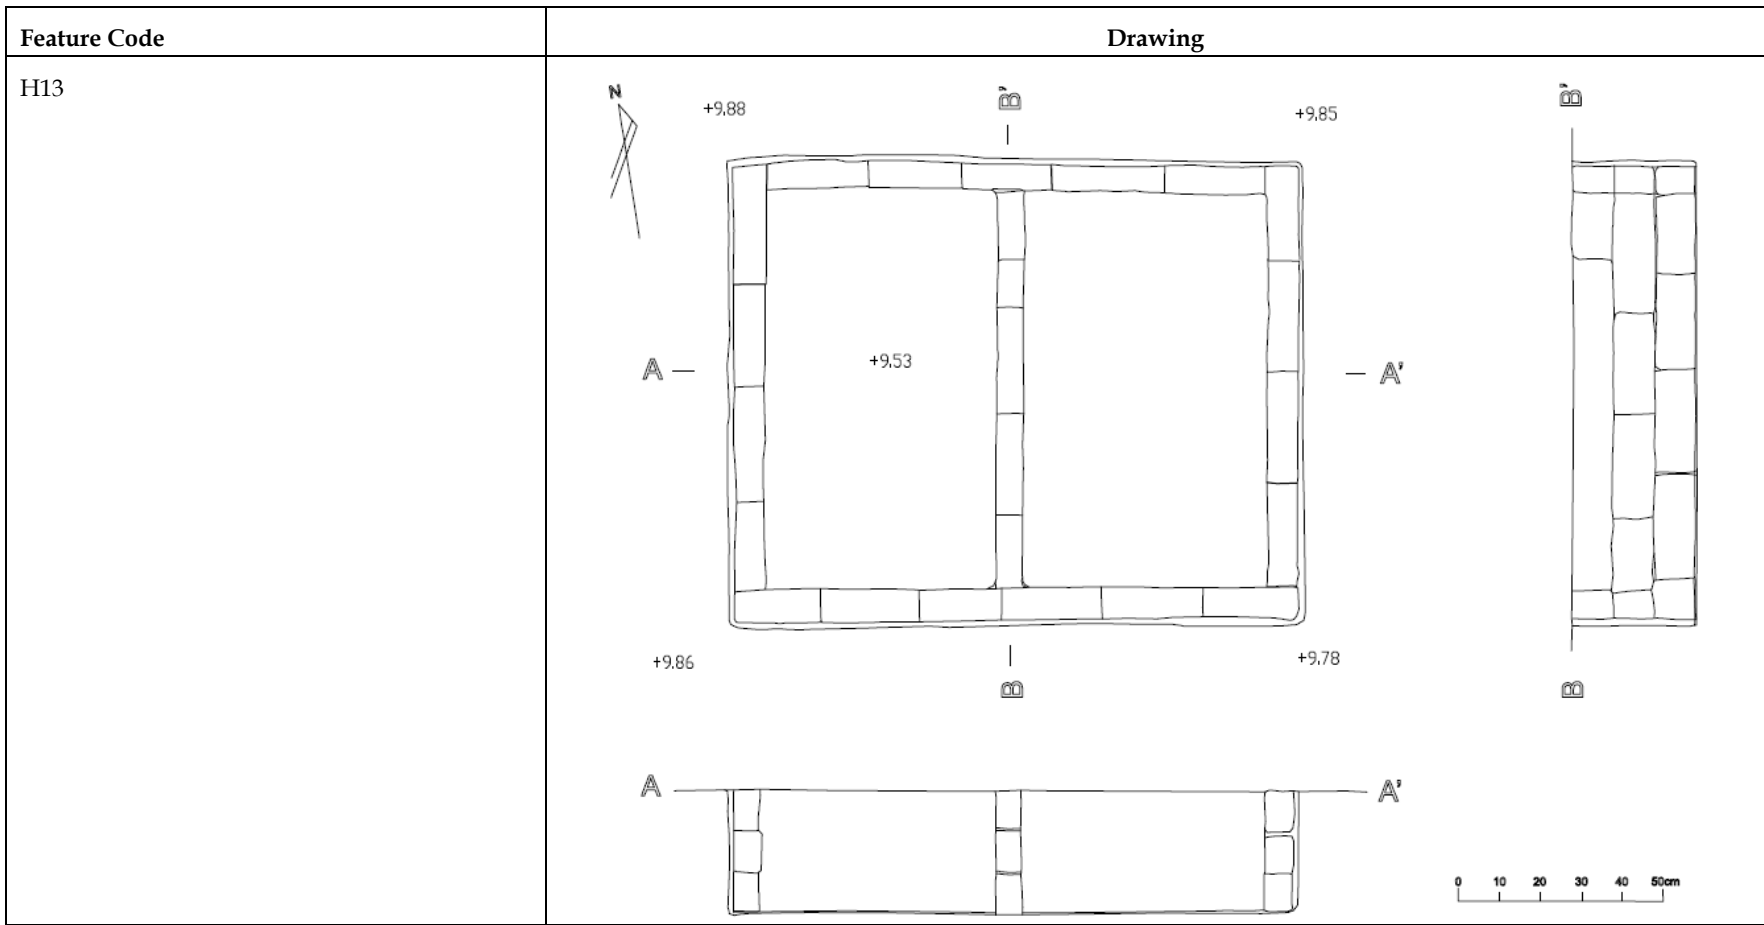


Feature Code	Location	Photograph
H15	At southern part of Grid A3	 <p data-bbox="1245 1034 1615 1062">H15 in Grid A3 (view west to east)</p>
Description		
<p>H15 is a U shaped pit for water storage. It is an associated farmland structure dated to the 1920s to 1940s.</p> <p>Its eastern part is shallower than western part. Its wall and bottom are plastered with cement.</p> <p>It was filled with black soil. No artefacts were found.</p> <p>It was found under Layer 1 and cut into Layers 2, 3 and 4 (sterile layer).</p>		
Dimension (Length X Width X Height)		
2.90 m x 1.20 m x 0.1~0.26 m		





Feature Code	Location	Photograph
H17	At northeastern corner of Grid A3	 <p data-bbox="1229 879 1628 906">H17 in Grid A3 (view south to north)</p>
Description		
<p data-bbox="295 336 779 427">H17 is an irregular-shaped pit which is considered as a garbage pit of the Song-Yuan Dynasties.</p> <p data-bbox="295 451 801 542">It was filled with grey yellowish mild clay with pottery shards, porcelain shards and tiles unearthed.</p> <p data-bbox="295 566 806 627">It was found under Layer 3 and cut into Layer 4 (sterile layer).</p>		
Dimension (Length X Width X Height)		
2.09 m x 1.15 m x 0.11 m		

Feature Code	Drawing
H17	<p>The drawing illustrates feature H17. It includes a plan view (top right) and a profile view (left). The plan view shows an irregular polygon with the following elevation markers: +9.57 at the top, +9.47 in the center, +9.56 on the left and right sides, and +9.62 at the bottom. A north arrow is located above the plan view. Section lines A-A' and B-B' are shown. A scale bar at the bottom indicates 0 to 50cm.</p>

Feature Code	Location	Photograph
H18	At northeastern corner of Grid A3	
Description		
<p>H18 is an irregular shaped pit which is considered as a garbage pit of the Song-Yuan Dynasties.</p> <p>It was filled with grey yellowish mild clay with pottery shards, porcelain shards and tiles unearthed. There were also 7 items of special finds unearthed comprising celadon and pottery shards.</p> <p>It was found under Layer 3 and cut into Layer 4 (sterile layer).</p> <p>It cut H19.</p>		
Dimension (Length X Width X Height)		
1.14 m x 0.86 m x 0.05 m		<p>H18 in Grid A3 (view south to north)</p>


Feature Code	Drawing
H18	<p>The drawing shows two archaeological features, H18 and H19, in plan and cross-section. Feature H19 is a rectangular pit with a depth of +9.64. Feature H18 is an irregular pit with a depth of +9.60. The drawing includes plan views, cross-sections (A-A', B-B', C-C'), a north arrow, and a 100cm scale bar.</p>

Feature Code	Location	Photograph
H19	At northeastern corner of Grid A3	 <p data-bbox="1227 751 1630 778">H19 in Grid A3 (view south to north)</p>
Description		
<p data-bbox="295 336 786 427">H19 is an irregular shaped pit which is considered as a garbage pit of the Song-Yuan Dynasties.</p> <p data-bbox="295 448 801 512">It was filled with grey yellowish mild clay with pottery shards and tiles unearthed.</p> <p data-bbox="295 533 808 596">It was found under Layer 3 and cut into Layer 4 (sterile layer).</p> <p data-bbox="295 617 495 644">It was cut by H18.</p>		
Dimension (Length X Width X Height)		Drawing
1.08 m x 0.93 m x 0.05 m		Refer to H18 Record


Feature Code	Location	Photograph
H20	At northeastern corner of Grid A3	
<p>Description</p> <p>H20 is a rectangular shaped pit dated to Song-Yuan Dynasties. It is with unknown function.</p> <p>It was filled with grey yellowish mild clay. No artefacts were found.</p> <p>It was found under Layer 3 and cut into Layer 4 (sterile layer).</p>		
<p>Dimension (Length X Width X Height)</p> <p>1.49 m x 0.48 m x 0.1 m</p>		



H20 in Grid A3 (view south to north)

Feature Code	Drawing
H20	<p>The drawing illustrates feature H20 through three views: a plan view, a profile view, and a cross-section. The plan view shows a roughly rectangular feature with a central circular hole and a small notch on the right side. It is marked with 'A' on the left and 'A'' on the right, and 'B' at the top and bottom. A north arrow is in the upper left. The profile view below shows a sloped bottom. The cross-section on the right shows a stepped profile. A scale bar at the bottom indicates 0 to 100cm. The elevation '+9.61' is noted near the plan view.</p>


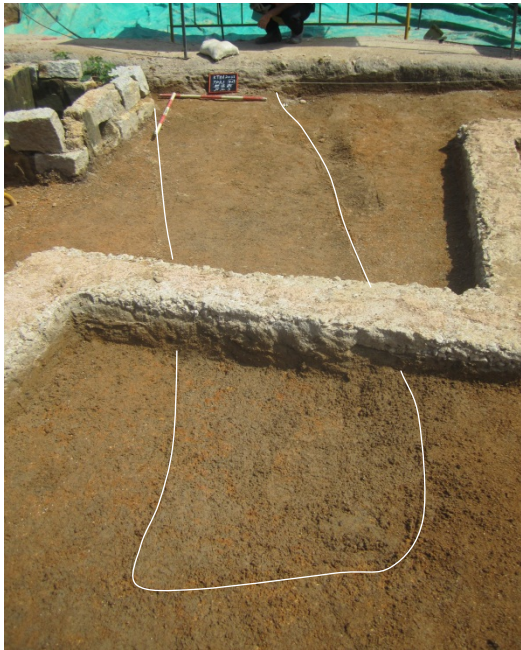
Feature Code	Location	Photograph
H21	At the southeastern part of Grid C4	
Description		
<p>It is considered as a rectangular shaped septic pond of the farmland dated to the 1920s to 1940s.</p> <p>It is with two bays, which its northern bay is relatively larger. Its wall is constructed with lime-sand bricks.</p> <p>It was filled with black soil. No artefacts were found.</p> <p>It was found under Layer 1 and cut into Layers 2 to 6 and Layer 7 (sterile layer).</p>		
Dimension (Length X Width X Height)		
1.33 m x 0.7 m x 0.5 m		

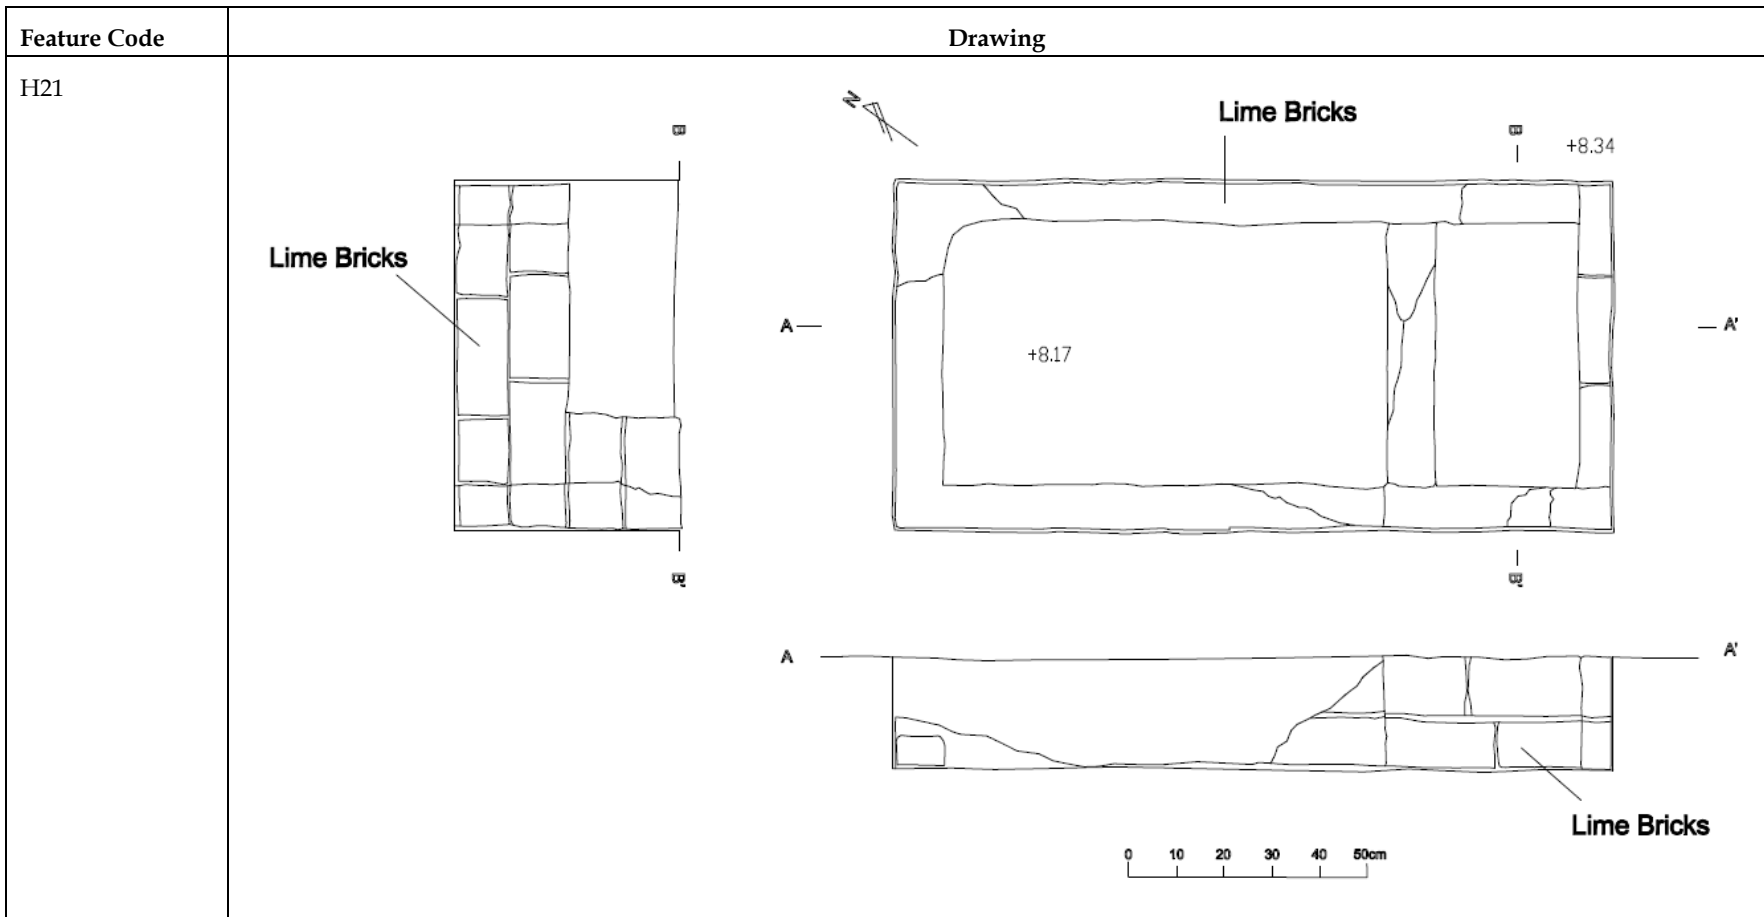H21 in Grid C4 (view west to east)




Feature Code	Location	Photograph
H22	At the southeastern part of Grid B4	 <p data-bbox="1032 762 1827 791">H22 in Grid B4 with north baulk of B7 not excavated. (view north to south)</p>  <p data-bbox="1050 1370 1809 1399">H22 in Grid B4 with north baulk of B7 excavated. (view south to north)</p>
Description		
<p>H22 is considered as a pit for agricultural use dated to late 19th Century to 1910s.</p> <p>It was filled with black soil with pottery shards, porcelain shards and tiles unearthed. There were also 2 items of special finds unearthed comprising celadon and black glazed porcelain.</p> <p>It was found under Layer 1, cut through Layers 2 to 6 and cut into Layer 7 (sterile layer). It cut H52.</p>		
Dimension (Length X Width X Height)		
2.94 m x 1.74 m x 0.4~0.6 m		


Feature Code	Drawing
H22	<p>The drawing illustrates the geometry of feature H22. The plan view (top) shows an irregular polygon with elevation points: +9.02 (top-left), +9.03 (top-right), +8.36 (left side), +8.45 (right side), +8.36 (center), +8.39 (bottom-left), +8.35 (bottom-center), and +8.66 (bottom-right). A north arrow is located at the top left. Section lines A-A' and B-B' are indicated. The cross-section (right) shows a vertical profile with a slight inward curve at the top. A scale bar at the bottom indicates a length of 100cm.</p>

Feature Code	Location	Photograph
H23	At the northern-middle part of Grid A4 and southern middle part of Grid A1	
Description		
<p>H23 is considered as an irregular shaped garbage pit of the Song-Yuan Dynasties.</p> <p>It was filled with grey yellowish mild clay with pottery shards unearthed.</p> <p>It spans from the southern-middle part of Grid A1 to northern-middle part of Grid A4. In both Grids, it was found under Layer 5 and cut into Layer 6 and 7 (sterile layer).</p>		
Dimension (Length X Width X Height)		
8.6 m x 0.7-2.2 m x 0.2 m		

H23 in Grid A4 (view south to north)


H23 in Grid A1 (view north to south)

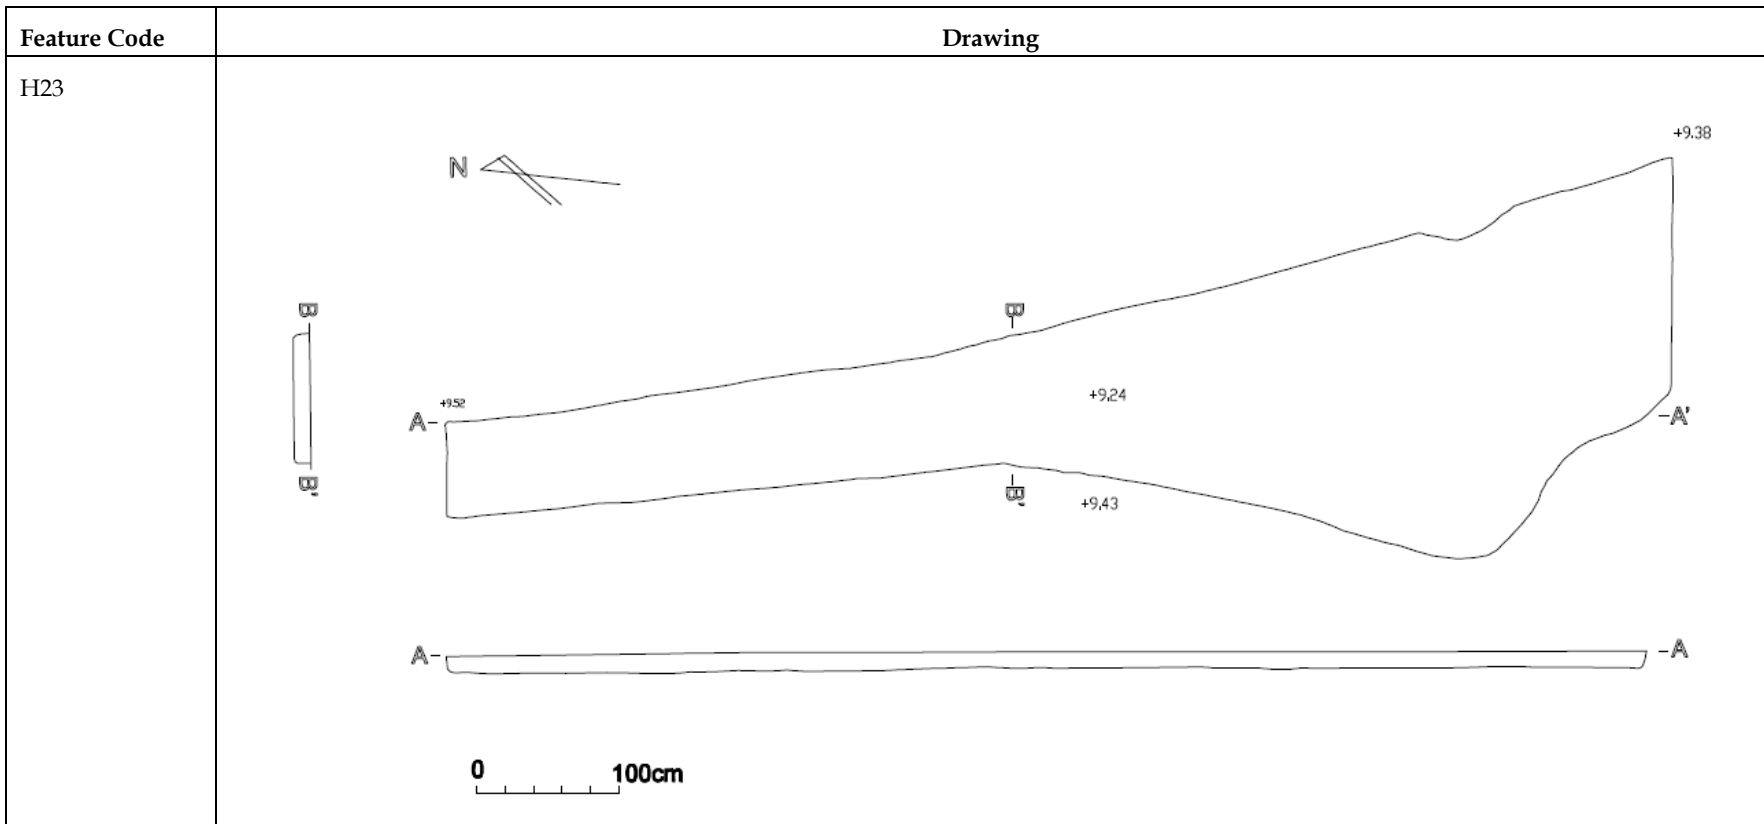




Feature Code	Location	Photograph
H24	At the centre part in Grid B1	
Description		
<p>H24 is a rectangular shaped pit likely for agricultural use dated to 1920s to 1940s.</p> <p>It was filled with black soil and contains large amount modern garbage and botanical remains.</p> <p>It was found under Layer 1, cut through Layers 2 to 5 and cut into Layer 6 (sterile layer). It cuts G33.</p>		
Dimension (Length X Width X Height)		
1.42 m x 0.9 m x 0.3 m		

H24 in Grid B1 (view south to north)


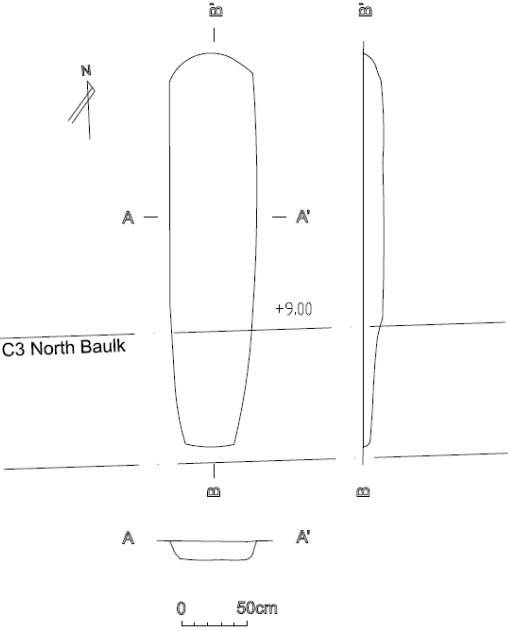
Feature Code	Drawing
H24	<p>The drawing illustrates feature H24 through three views: a plan view, a profile view, and a cross-section. The plan view shows a rectangular feature with a central elevation of +9.30. The outer boundary has elevations of +9.54 at the top right, +9.55 at the bottom right, +9.60 at the bottom left, and +9.65 at the top left. A north arrow is located in the upper left of the plan view. Section lines A-A' and B-B' are indicated. The profile view shows a trapezoidal shape with section lines A-A'. A scale bar at the bottom indicates a length of 50cm.</p>


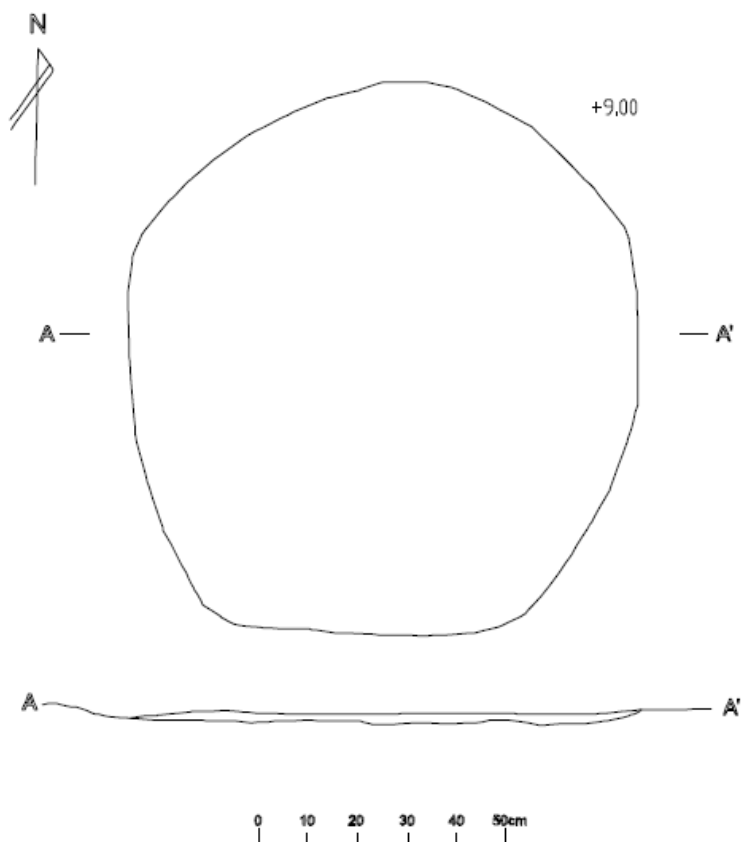
Feature Code	Location	Photograph
H26	At the western part of Grid C3	 <p data-bbox="1245 847 1615 874">H26 in Grid C3 (view east to west)</p>
Description		
<p>H26 is a circular shaped pit likely for agricultural use dated to the 1920s to 1940s.</p> <p>It was filled with grey soil and with some pottery and porcelain shards were unearthed.</p> <p>It was found under Layer 1 and cut directly into Layer 7 (sterile layer).</p>		
Dimension		
1.1 m (diameter) x 0.02 m (height)		


Feature Code	Drawing
H26	 <p>The drawing illustrates feature H26. It consists of two main parts: a plan view and a cross-section. The plan view is an irregular polygon with a north arrow pointing upwards and a +9.00 elevation marker on the right side. A horizontal line labeled 'A' on the left and 'A'' on the right indicates the location of the cross-section. The cross-section is a shallow, elongated shape. A scale bar at the bottom indicates 0 to 50 cm.</p>

Feature Code	Location	Photograph	
H27	At the middle part of Grid A5		
Description			
<p>H27 is considered as a garbage pit of the Song-Yuan Dynasties. It is an irregular shaped pit in strip.</p> <p>It was filled with grey yellowish mild clay with pottery shards and porcelain shards unearthed. There were also 2 items of special finds unearthed comprising celadon.</p> <p>It was found under Layer 5 and cut directly into Layer 7 (sterile layer).</p>			
Dimension (Length X Width X Height)			
3.9 m x 1.3 m x 0.13 m			


Feature Code	Drawing
H27	<p>The drawing illustrates feature H27, which is an irregularly shaped pit or depression. The plan view shows the following elevation points (in meters) around its perimeter: +9.26 (top-left), +9.19 (top-left inner), +9.25 (top-right), +9.14 (right side), +9.22 (right side), +9.20 (left side), +9.11 (center), +9.20 (right side), +9.09 (bottom center), +9.06 (bottom right), and +9.19 (bottom left). A north arrow is located in the upper left. A scale bar at the bottom indicates 0 to 50 cm. Section lines A-A' and B-B' are shown, with A-A' being a horizontal line across the middle and B-B' being a vertical line through the top and bottom. A profile view to the right of the plan view shows the vertical shape of the feature, which is wider at the top and tapers to a point at the bottom.</p>


Feature Code	Location	Photograph
H28	At the southern part of Grid A8	 <p data-bbox="1245 595 1615 624">H28 in Grid A8 (view east to west)</p>
Description		
<p data-bbox="293 320 792 411">It is an irregular shaped pit in strip, which is considered as garbage pit dated to Song-Yuan Dynasties.</p> <p data-bbox="293 432 804 523">It was filled with grey yellowish mild clay with pottery shards, porcelain shards and tiles unearthed.</p> <p data-bbox="293 544 808 608">It was found under Layer 6 and cut into Layer 7 (sterile layer).</p>		
Dimension (Length X Width X Height)		Drawing
3 m x 0.37~0.66 m x 0.15 m		

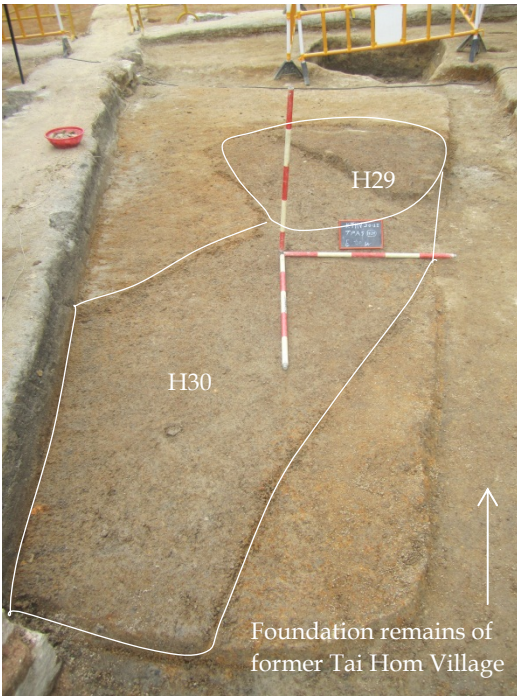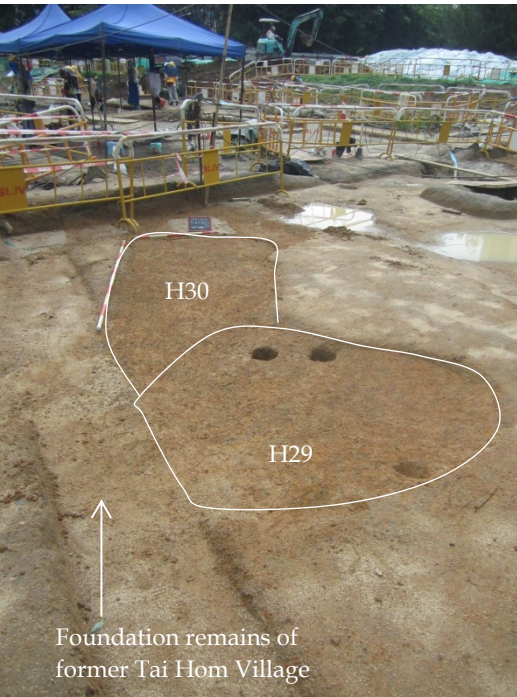
Feature Code	Location	Photograph	
H29	At the middle part of Grid A5		
Description			
<p>H29 is considered as an irregular shaped garbage pit of the Song-Yuan Dynasties</p> <p>It was filled with grey yellowish mild clay with pottery shards and porcelain shards unearthened. There were also 3 items of special finds unearthened comprising celadon shards and flint.</p> <p>It was found under Layer 3. Part of it cut directly into Layer 7 (sterile layer) and part of it cut H30. D10 and D11 were also found under it.</p> <p>It was cut by modern foundation remains of former Tai Hom Village.</p>			
Dimension (Length X Width X Height)			
1.93 m x 1.73 m x 0.04 m		 <p>H29 and H30 in Grid A5 (view east to west)</p>	 <p>H29 and H30 in Grid A5 (view northwest to southeast)</p>

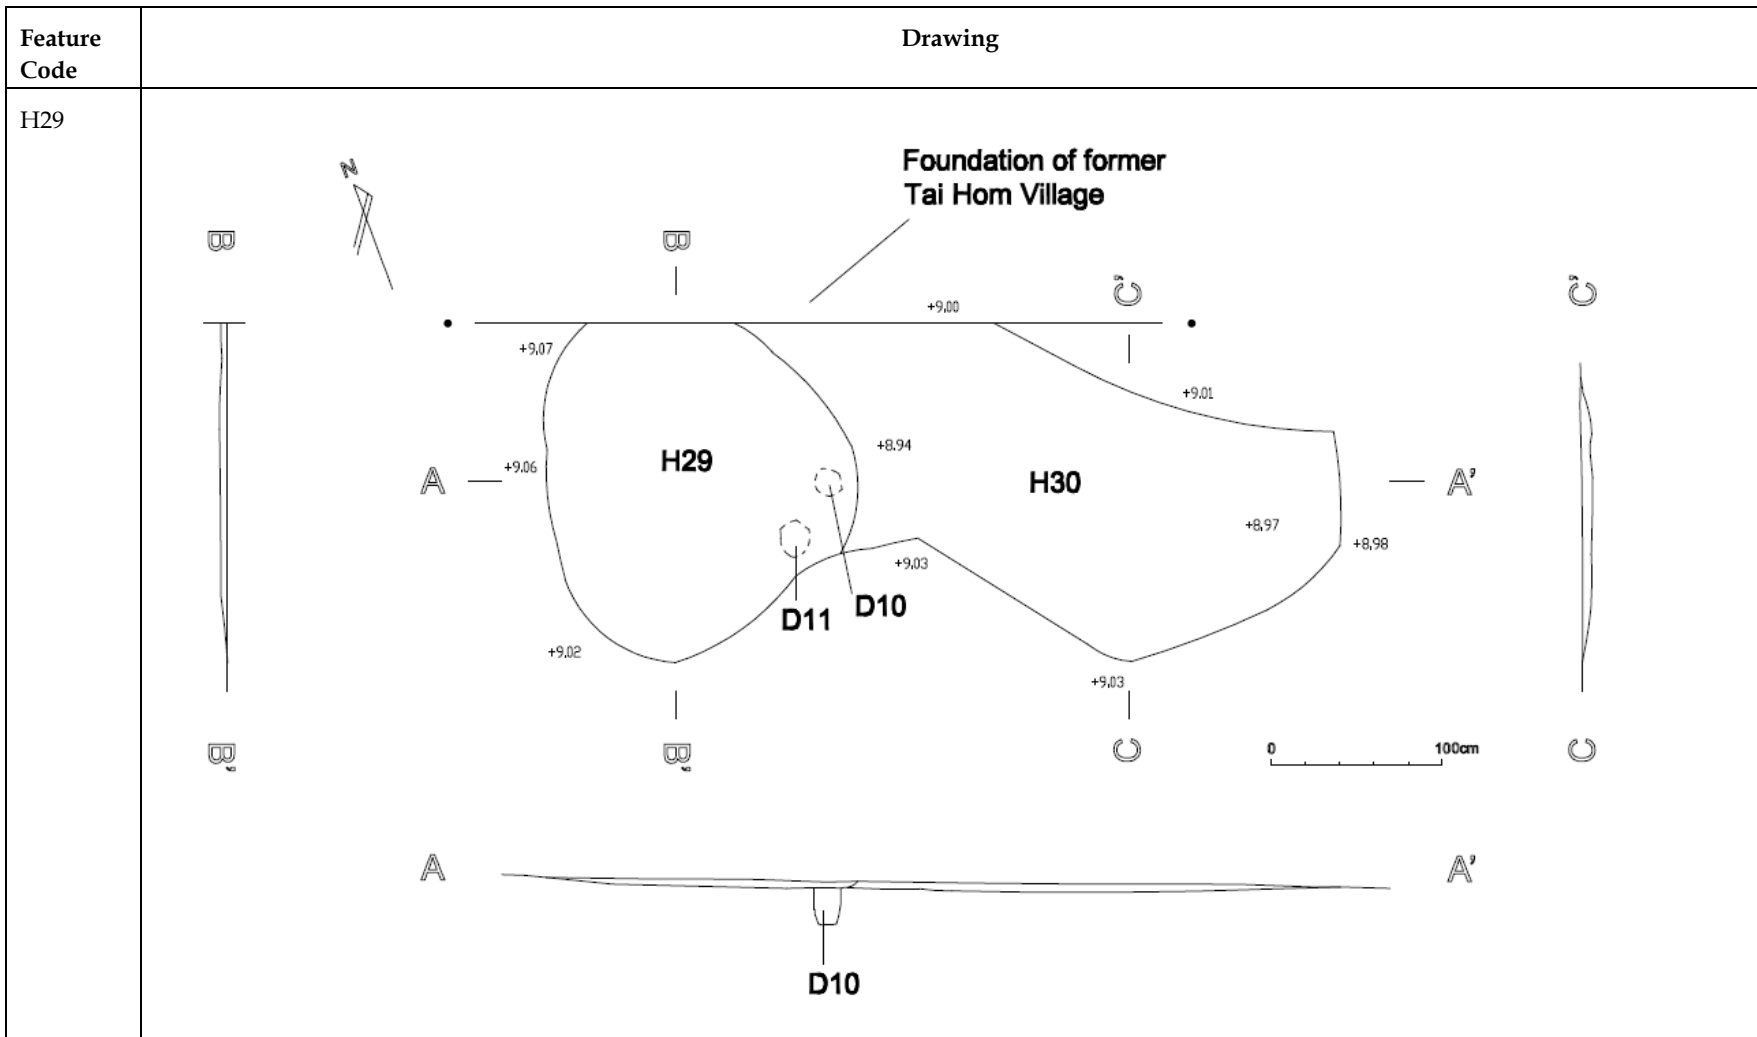


Feature Code	Location	Photograph	
H30	At the southeastern part of Grid A5		
Description			
<p>H30 is considered as an irregular shaped garbage pit of the Song-Yuan Dynasties</p> <p>It was filled with grey yellowish mild clay with pottery shards and porcelain shards unearthed.</p> <p>It was found under Layer 3 and cut directly into Layer 7 (sterile layer).</p> <p>It was cut by H29 and modern foundation remains of former Tai Hom Village.</p>			
Dimension (Length X Width X Height)			
3.08 m x 1.6 m x 0.05 m		<div data-bbox="853 181 1370 879" data-label="Image"> </div> <p data-bbox="875 898 1346 927">H29 and H30 in Grid A5 (view east to west)</p> <div data-bbox="1458 181 1975 879" data-label="Image"> </div> <p data-bbox="1429 898 2011 927">H29 and H30 in Grid A5 (view northwest to southeast)</p>	

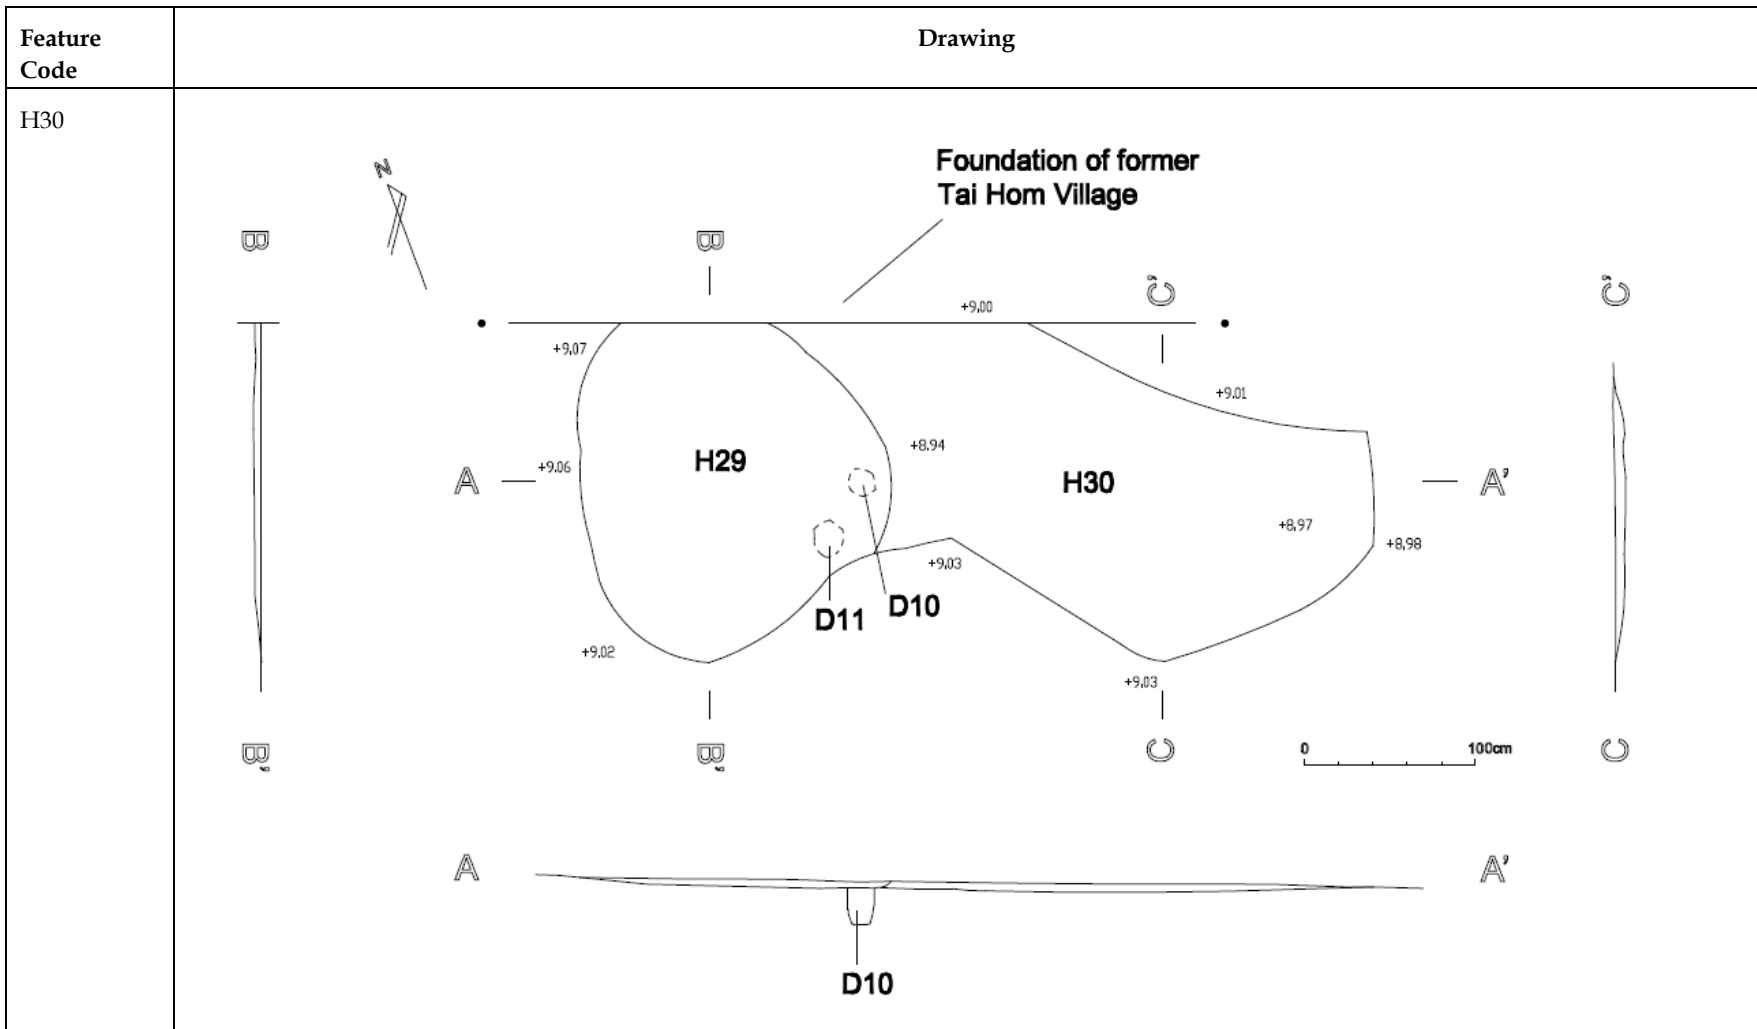


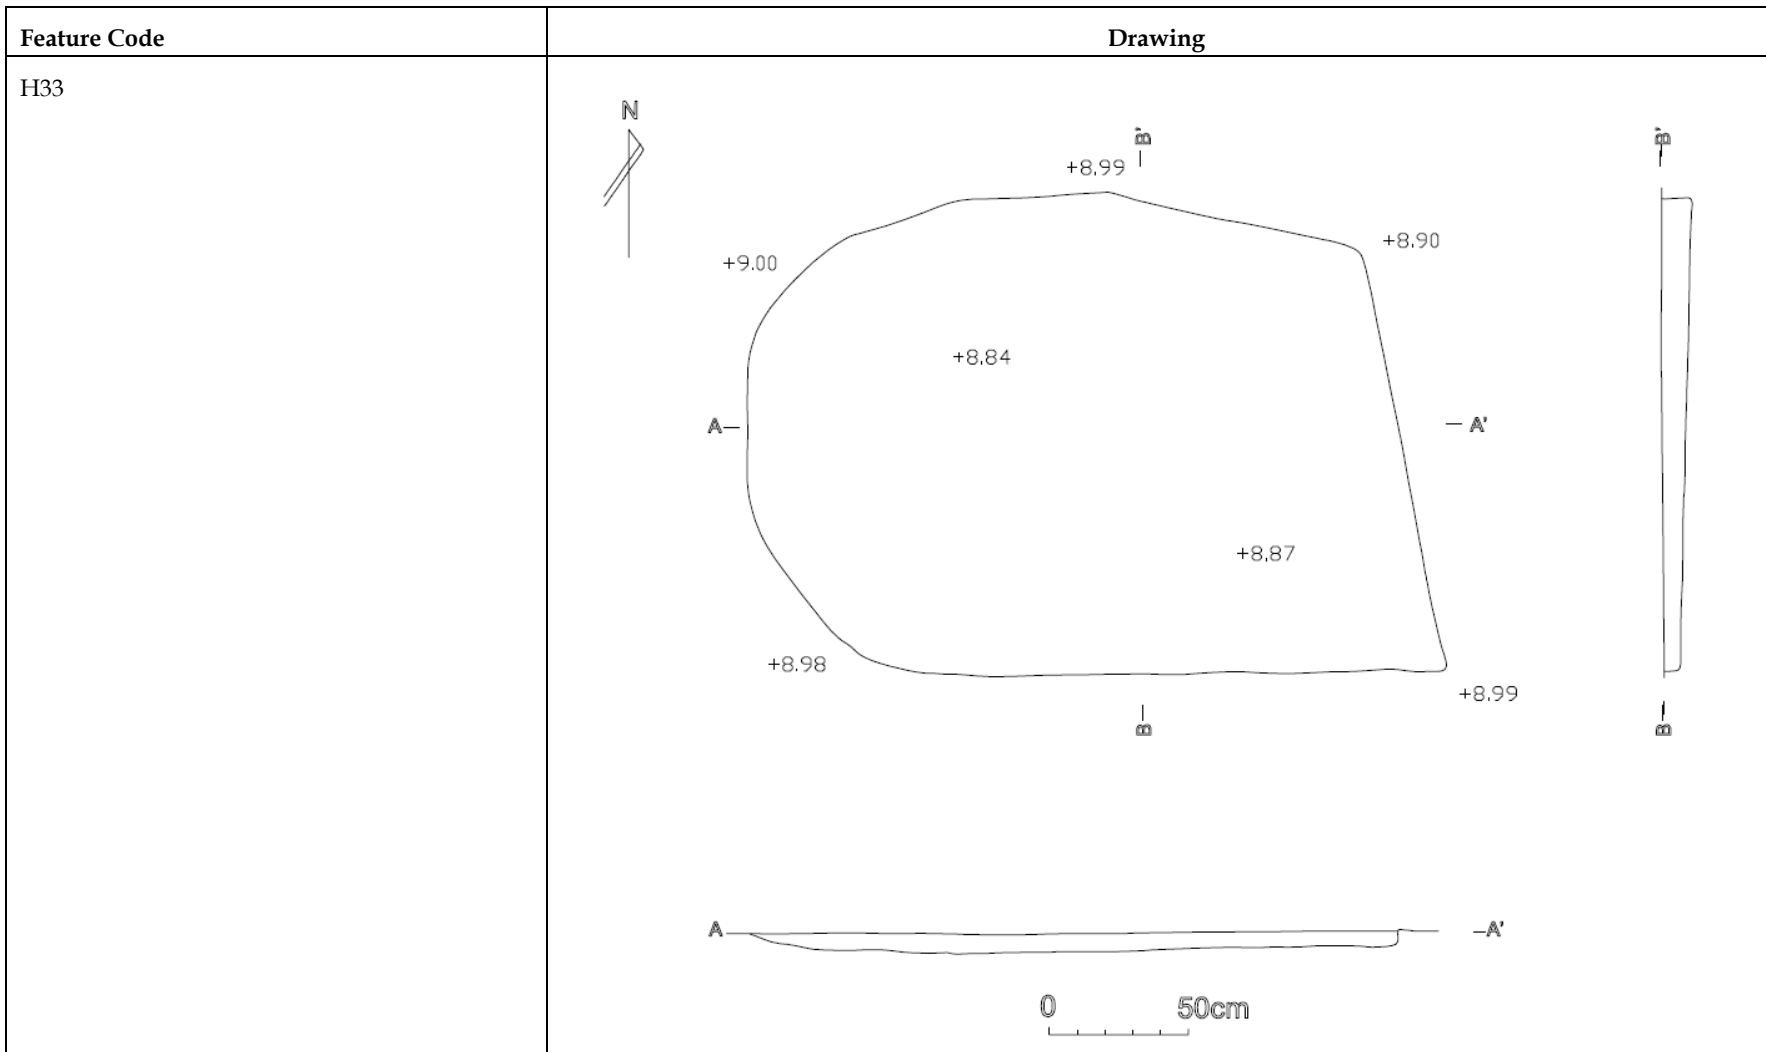
Feature Code	Location	Photograph
H31	At the southeastern corner of Grid A2	 <p data-bbox="1245 963 1617 991">H31 in Grid A2 (view west to east)</p>
Description		
<p>H31 is considered as a septic pond of the farmland dated to 1920s to 1940s.</p> <p>It is a rectangular pit with 3 bays. Its separation walls between bays are constructed with lime-sand bricks.</p> <p>It was filled with black soil. No artefact was unearthed.</p> <p>It was found under Layer 1 and cut through Layers 2 to 5 and into Layer 6 (sterile layer).</p>		
Dimension (Length X Width X Height)		
2.8 m x 0.75 m x 0.4 m		

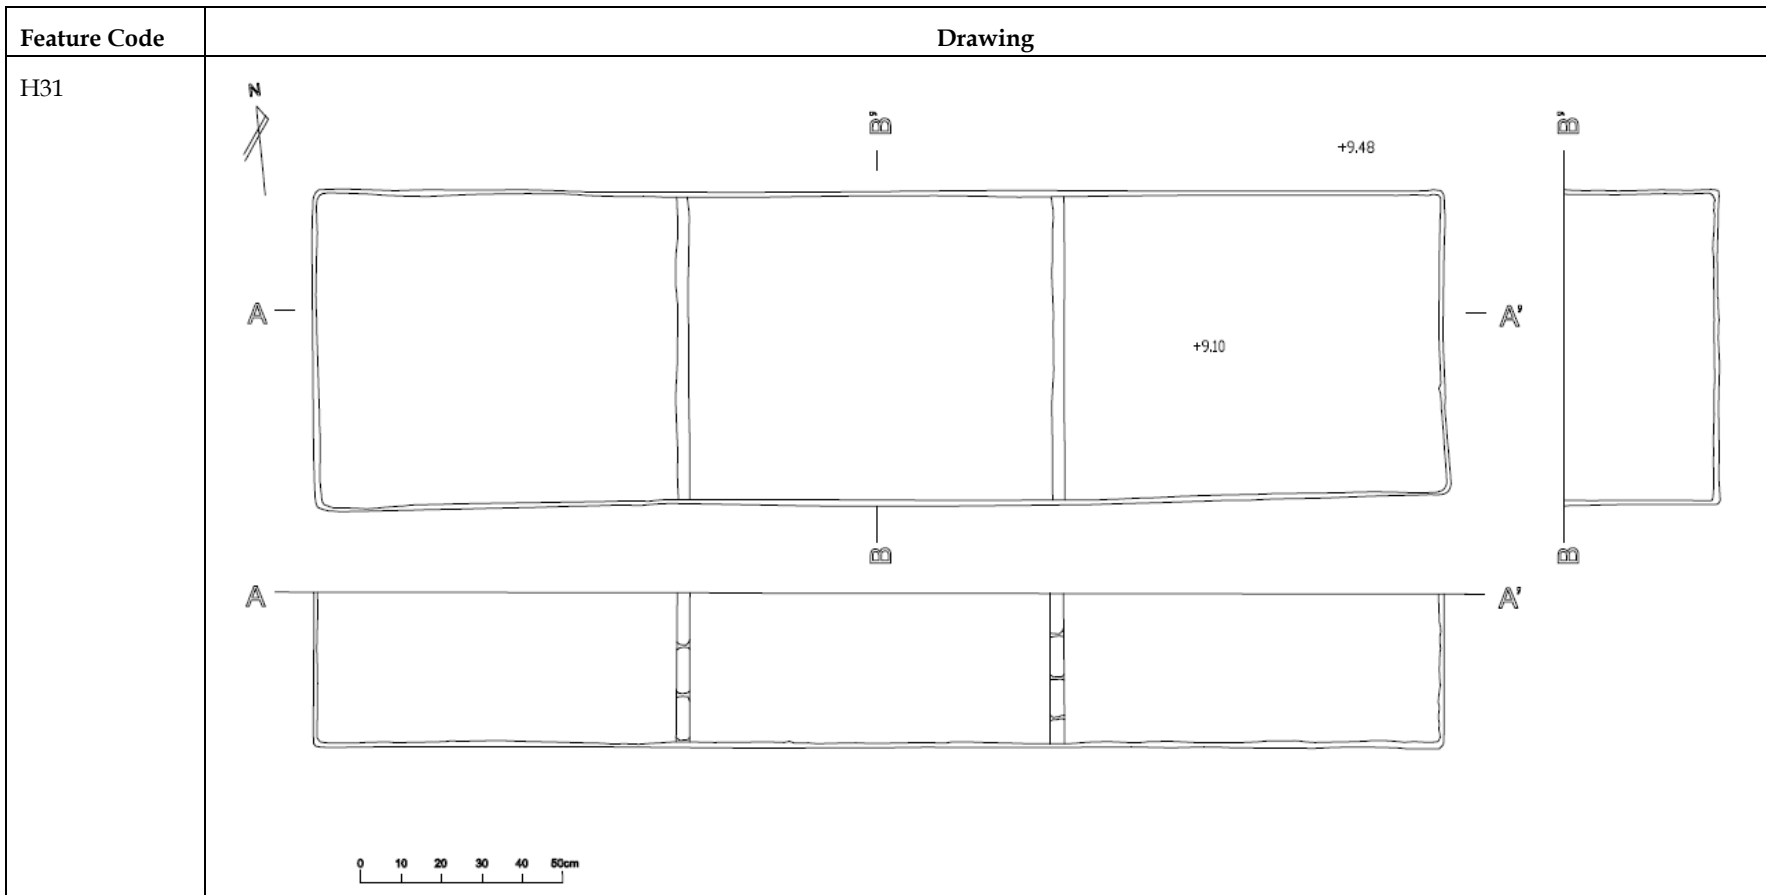


Feature Code	Location	Photograph
H32	At the eastern part of Grid C3	
Description		
<p>H32 is a circular shaped pit dated to the 1920s to 1940s.</p> <p>Reference to the function of features identified in the same period of time, H32 is likely a pit related to agricultural activity.</p> <p>It was filled with greyish sandy soil and contains remains of a pottery pot. The pot was not collected as general finds or special finds.</p> <p>It was found under Layer 1 and cut through Layers 2 to 6 and Layer 7 (sterile layer).</p>		
Dimension (Length X Width X Height)		
Remains of Pot: 0.62 m x 0.57 m x 0.46 m.		<p>H32 in Grid C3 (view west to east)</p>


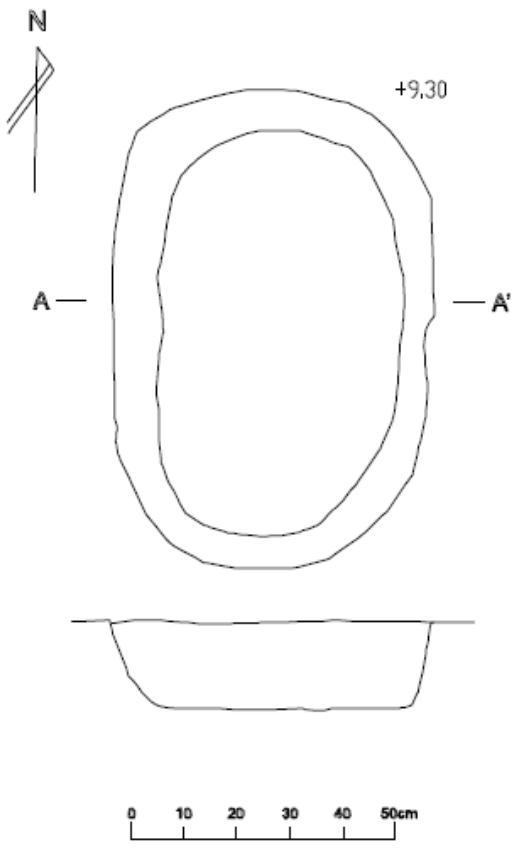
Feature Code	Drawing
H32	<p>The drawing illustrates feature H32, which is a circular structure with an elevation of +9.00. The plan view shows a large outer circle and a smaller inner circle, with a small rectangular feature on the right side. Section lines A-A' and B-B' are indicated. The cross-section A-A' shows a deep, U-shaped pit with a flat bottom. A north arrow is located in the upper left, and a scale bar at the bottom indicates 0, 10, 20, 30, 40, and 50 cm.</p>



Feature Code	Location	Photograph
H33	At the southwestern corner in Grid B4/ east baulk of Grid A5	
Description		
<p>H33 is considered as a garbage pit dated to Song-Yuan Dynasties.</p> <p>It was filled with grey yellowish mild clay with pottery shards, porcelain shards and tiles unearthed. There were also 4 items of special finds unearthed comprising celadon.</p> <p>It was found under Layer 6 and cut into Layer 7 (sterile layer).</p>		
Dimension (Length X Width X Height)		
2.5 m x 1.7 m x 0.06~0.22 m		<p data-bbox="1249 863 1615 890">H33 in Grid A5 (view east to west)</p>





Feature Code	Location	Photograph
H34	At the eastern part in Grid B1	 <p data-bbox="1234 847 1599 874">H34 in Grid B1 (view east to west)</p>
Description		
<p>H34 is considered as a round shaped garbage pit dated to Song–Yuan Dynasties.</p> <p>It was filled with grey yellowish mild clay with pottery shards and porcelain shards unearthed. There was also a special find of pottery unearthed.</p> <p>It was found under Layer 4 and cut into Layer 5 and Layer 6 (sterile layer).</p>		
Dimension (Length X Width X Height)		
1.6 m x 1.4 m x 0.3 m		

Feature Code	Drawing
H34	<p>The drawing consists of three main parts: <ul style="list-style-type: none"> Plan View (Top Right): An irregular, roughly rectangular shape with rounded corners. It is labeled with a central elevation of +9.14. The top and bottom edges are both labeled with an elevation of +9.42. Section lines A-A' are drawn across the shape, and section lines B-B' are drawn vertically through the top and bottom edges. Section View (Top Left): A vertical, rounded rectangular cross-section corresponding to section B-B' of the plan view. Section View (Bottom): A horizontal, rounded rectangular cross-section corresponding to section A-A' of the plan view. North Arrow (Top Right): A simple arrow pointing upwards, labeled 'N'. Scale Bar (Bottom): A horizontal scale bar with a total length of 50cm, marked with '0' at the start and '50cm' at the end. </p>


Feature Code	Location	Photograph	Drawing
H35	At the western part of C3		
Description			
<p>H35 is considered as an oval shaped garbage pit dated to Song–Yuan Dynasties.</p> <p>It was filled with grey yellowish mild clay and with small amount of pottery shards and porcelain shards unearthed.</p> <p>It was found under Layer 6 and cut into Layer 7 (sterile layer).</p>			
Dimension (Length X Width X Height)			
0.9 m x 0.6 m x 0.16 m		<p>H35 in Grid C3 (view east to west)</p>	

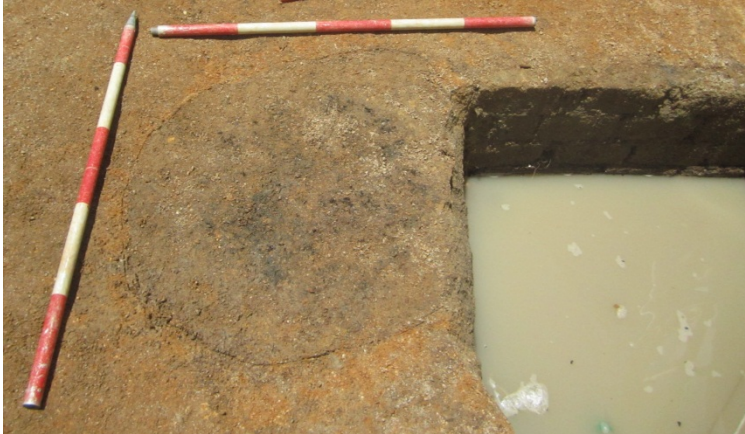Feature Code	Location	Photograph
H37	At the northeastern part of Grid A2	 <p data-bbox="1218 639 1617 667">H37 in Grid A2 (view north to south)</p>  <p data-bbox="1102 1278 1733 1305">General view H37 in Grid A2 (view southwest to northeast)</p>
<p data-bbox="295 284 430 311">Description</p> <p data-bbox="295 336 775 395">H37 is a circular shaped pit, which its nature and dating is unknown.</p> <p data-bbox="295 416 786 507">It was filled with grey brownish sandy soil, which contains some charcoals. No artefacts were found.</p> <p data-bbox="295 531 786 590">It was found under Layer 1 and cut into Layer 6 (sterile layer) directly.</p>		

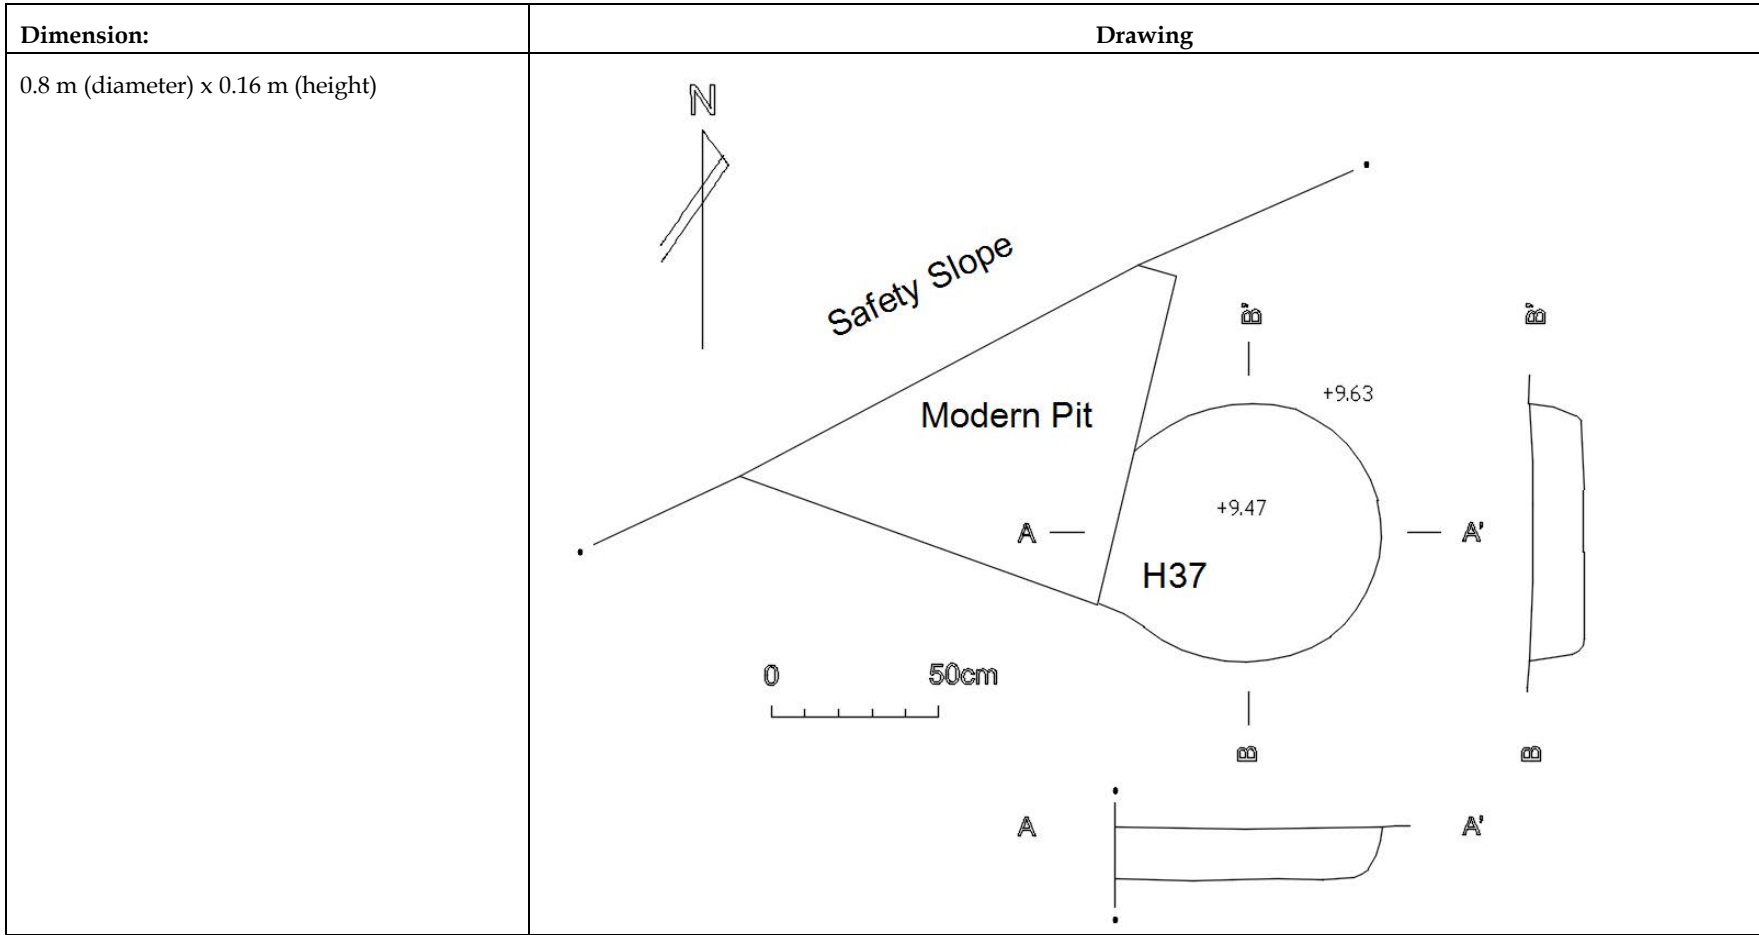


Feature Code	Location	Photograph
H38	At the northeastern part of Grid C3	 <p data-bbox="1245 847 1615 874">H38 in Grid C3 (view west to east)</p>
Description		
<p>H38 is a circular shaped pit dated to Song - Yuan Dynasties.</p> <p>It was a pit filled with grey brownish silty soil with function unidentified. No Artifacts were found.</p> <p>It was found under Layer 6 and cut into Layer 7 (sterile layer),</p>		
Dimension (Length X Width X Height)		
0.8 m x 0.76 m x 0.2 m		


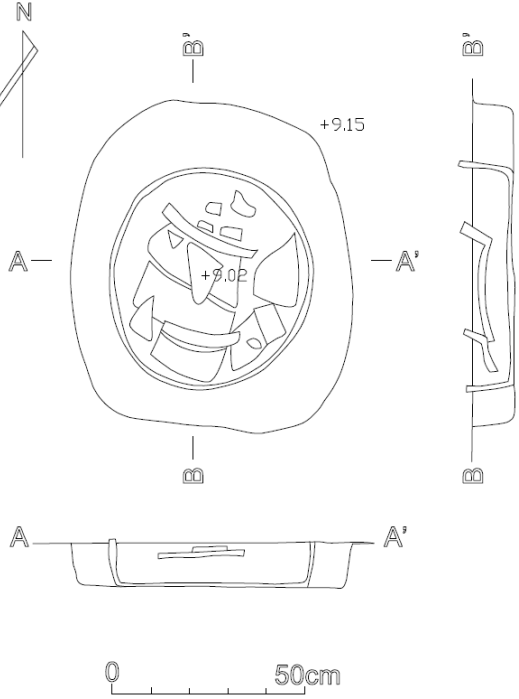
Feature Code	Drawing
H38	<p>The drawing consists of two parts: a plan view and a cross-section. The plan view is an irregular oval shape with a north arrow pointing upwards and a +9.10 elevation marker on the right side. A horizontal line labeled 'A' on the left and 'A'' on the right passes through the center of the oval. Below the plan view is a cross-section showing a shallow, wide depression with a flat bottom and slightly sloping sides. This cross-section is also labeled 'A' on the left and 'A'' on the right. At the bottom of the drawing is a scale bar with markings at 0, 10, 20, 30, 40, and 50 cm.</p>



Feature Code	Location	Photograph
H40	At the northern part of Grid C4	
Description		
<p>It is considered as a square shaped associated structure of the farmland dated to the 1920s to 1940s.</p> <p>Its walls and bottom were plastered with cement.</p> <p>It was filled with black soil. Modern porcelain shard was found but not collected as general finds or special finds.</p> <p>It was found under Layer 1 and cut into Layer 2 and Layer 7 (sterile layer).</p>		
Dimension (Length X Width X Height)		
0.5 m x 0.5 m x 0.38 m		<p>H40 in Grid C4 (view southwest to northeast)</p>

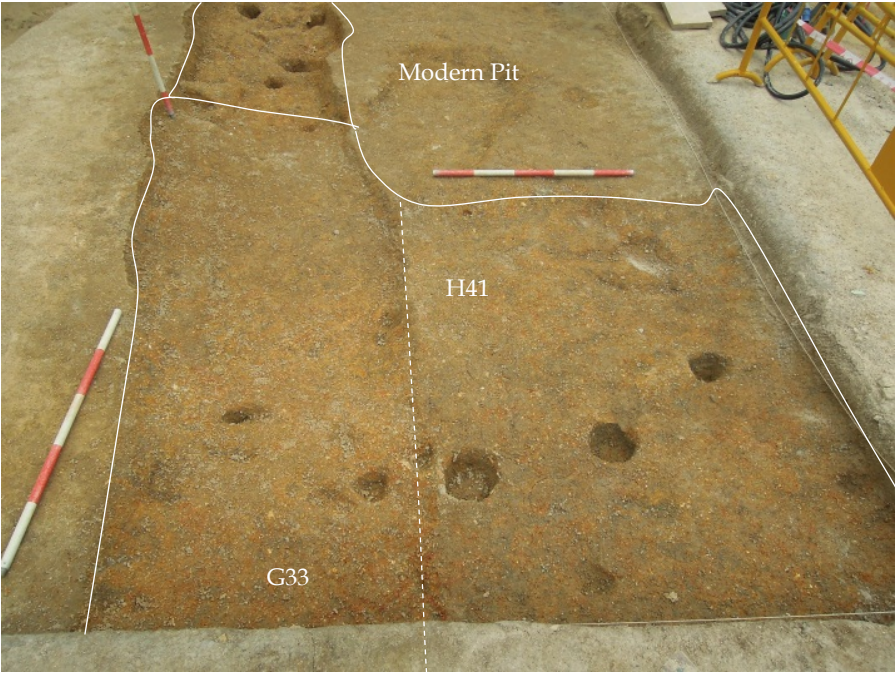Feature Code	Drawing
H40	<p>The drawing consists of two parts: a plan view and a cross-section. The plan view shows a square feature with a slightly irregular border and a smaller square inside it. A north arrow is located in the upper left, and the elevation '+9.00' is noted in the upper right. A section line 'A-A'' is drawn horizontally across the square. The cross-section below shows a trapezoidal profile with a flat top and a slightly wider base, with the section line 'A-A'' labeled at the top. At the bottom of the drawing is a scale bar with markings at 0, 10, 20, 30, 40, and 50 cm.</p>

Feature Code	Location	Photograph	Drawing
H41	At the southeastern corner in Grid B1		
Description			
<p>It is considered as an irregular shaped garbage pit dated to Song-Yuan Dynasties.</p> <p>It was filled with grey yellowish mild clay with pottery shards and porcelain shards unearthed. There were also 2 items of special finds unearthed comprising celadon.</p> <p>It was found under Layer 5, cut G33 and cut into Layer 6 (sterile layer). D19 to D21 were found under H41.</p> <p>It was cut by modern garbage pit at its north.</p>			
Dimension (Length X Width X Height)			
3.2 m x 2.4 m x 0.1 m		<p style="text-align: center;">H41 in Grid B1 (view south to north)</p>	

Feature Code	Drawing
H41	<p>The drawing shows a plan view of feature H41, which is a large, roughly rectangular pit. The elevations at different points are marked as follows: +9.28 at the top left corner, +9.22 at the top right corner, +9.14 at the bottom center, +9.25 at the bottom left corner, and +9.24 at the bottom right corner. A dashed line labeled 'A-A'' runs vertically through the center of the pit. To the left of the pit is a narrow, vertical feature labeled 'G33'. To the right of the pit is a smaller, irregular feature labeled 'Modern Pit'. A north arrow is located in the upper right quadrant, and a scale bar at the bottom right indicates 0 to 100cm. The feature code 'H41' is printed in the lower right area of the drawing.</p>


Feature Code	Location	Photograph	Drawing
H42	At the northern part of Grid B6	 <p data-bbox="898 906 1267 938">H42 in Grid B6 (view east to west)</p>	
Description			
<p>H42 is an oval shaped pit dated to the 1920s to 1940s.</p> <p>It was filled with black soil and contains fragments of a ceramic jar. The fragments were not collected as general finds or special finds.</p> <p>It was found under Layer 1 and cut into Layer 2.</p>			
Dimension (Length X Width X Height)			
0.7 m x 0.8 m x 0.1 m			


Feature Code	Location	Photograph
H43	At the southern part in Grid B2	
<p>Description</p> <p>H43 is an irregular shaped garbage pit dated to Song-Yuan Dynasties.</p> <p>It was filled with grey yellowish mild clay with pottery shards and porcelain shards unearthed. There were also 3 items of special finds unearthed comprising celadon and Qingbai porcelain shards.</p> <p>It was found under Layer 4 and directly cut into Layer 6 (sterile layer).</p>		
<p>Dimension (Length X Width X Height)</p>		
<p>7.24 m x 1.94 m x 0.18 m</p>		

H43 in Grid B2 (view east to west)



H43 in Grid B2 (view north to south)

Feature Code	Drawing
H43	

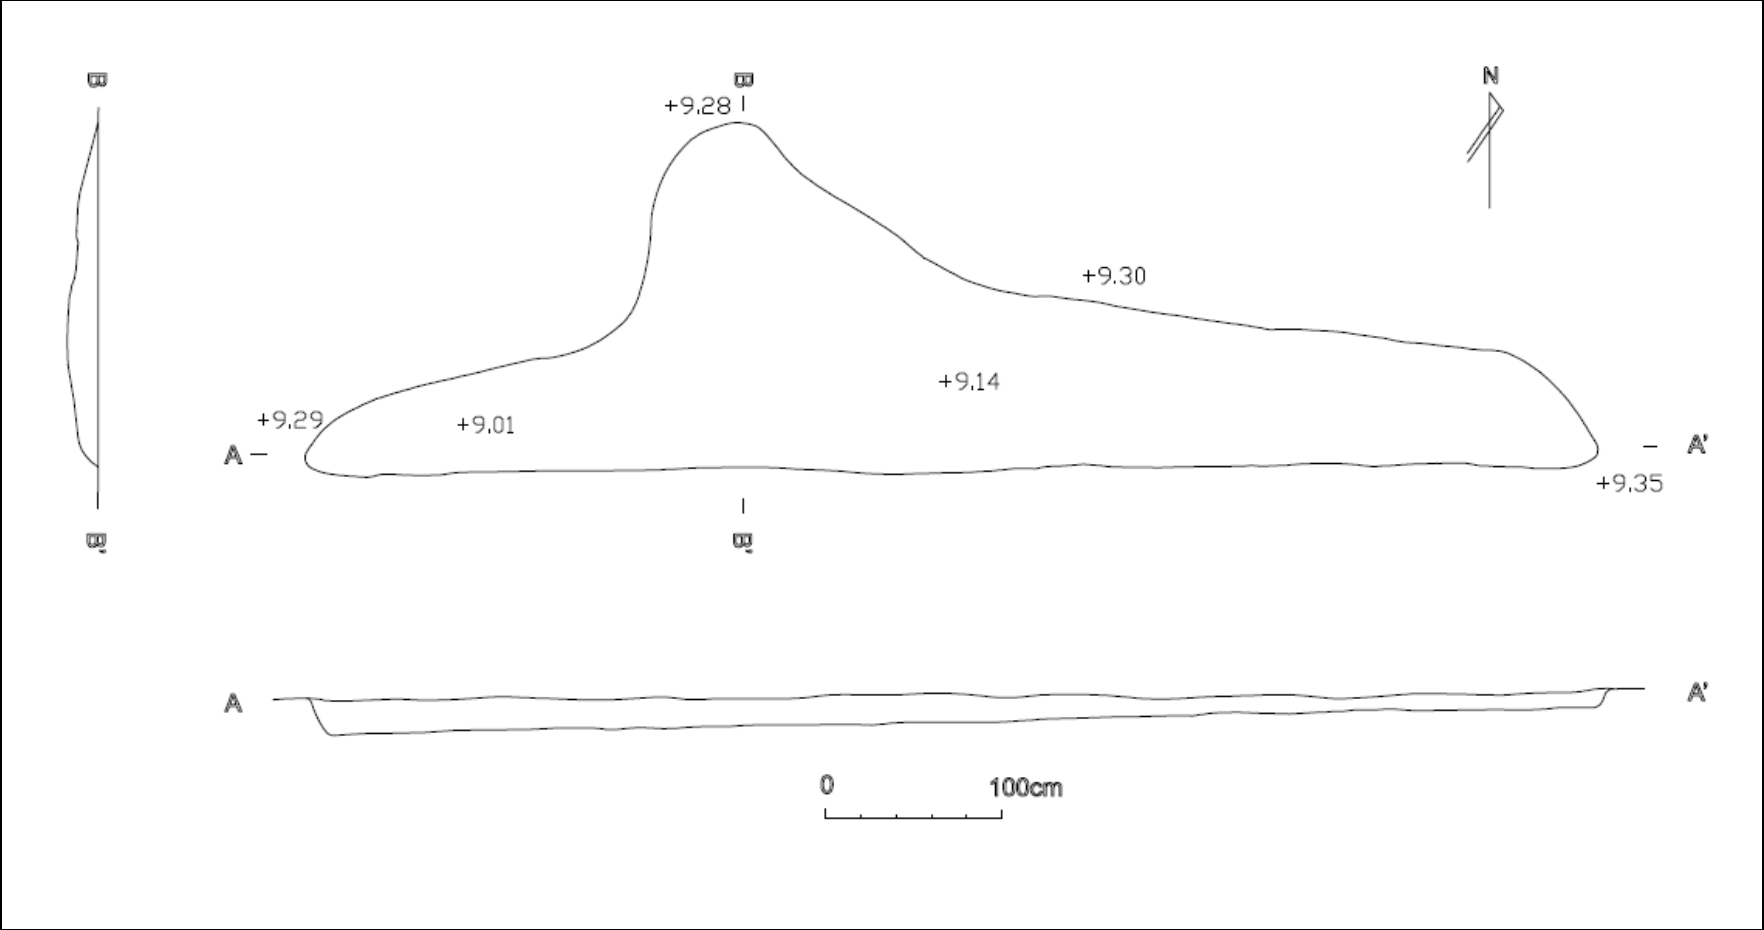



Feature Code	Location	Photograph
H45	At the northwestern part in Grid B2	 <p data-bbox="1234 810 1626 839">H45 in Grid B2 (view south to north)</p>
Description		
<p>H45 is a circular shaped garbage pit dated to Song-Yuan Dynasties.</p> <p>It was filled with grey yellowish mild clay and contains the fragments of a ceramic pot.</p> <p>It was found under Layer 4 and directly cut into Layer 6 (sterile layer).</p>		
Dimension:		
0.6 m (diameter) x 0.1 m (height)		


Feature Code	Drawing
H45	<p>The drawing illustrates feature H45, a pottery pit. It includes three main views: a plan view, a profile view, and a cross-section view. The plan view shows concentric circles representing the pit's structure, with elevations of +9.42 (innermost), +9.46 (middle), +9.47 (outer), and +9.49 (top surface). A north arrow is located to the left of the plan view. The profile view shows the curved shape of the pit, and the cross-section view shows the internal structure. A scale bar at the bottom indicates 0 to 50cm. The word 'Pottery' is used as a label for the pit's structure in all three views.</p>

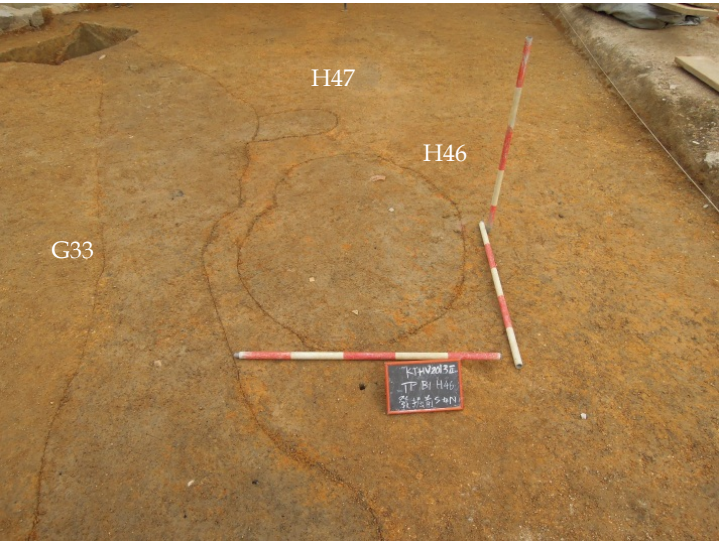Feature Code	Location	Photograph
H46	At the eastern part in Grid B1	 <p data-bbox="1151 746 1693 772">G33, H46 and H47 in Grid B1 (view south to north)</p>  <p data-bbox="1258 1356 1585 1382">H46 in grid B1 (north to south)</p>
Description		
<p>H46 is a circular shaped pit dated to Song-Yuan Dynasties with unknown function.</p> <p>It was filled with grey yellowish mild clay and contains small stone boulders.</p> <p>It was found under Layer 5 and cut into Layer 6 (sterile layer).</p>		
Dimension (Length X Width X Height)		
1.48 m x 1.26 m x 0.18 m		


Feature Code	Drawing
H46	<p>The drawing consists of three main parts: <ul style="list-style-type: none"> Plan View (Center): An irregular oval shape with several elevation points: +9.25 at the top-left and top-right, +9.08 in the center, +9.20 on the right side, and +9.23 at the bottom. It is bisected by a horizontal line labeled 'A-A'. Profile View (Left): A vertical, elongated, slightly curved shape representing the side profile of the feature. It is bisected by a vertical line labeled 'B-B'. Cross-section A-A' (Top): A horizontal, shallow, bowl-shaped profile representing the top view of the feature along line A-A'. </p> <p>Additional elements include a north arrow pointing upwards on the right side and a scale bar at the bottom center indicating 0 to 100cm.</p>

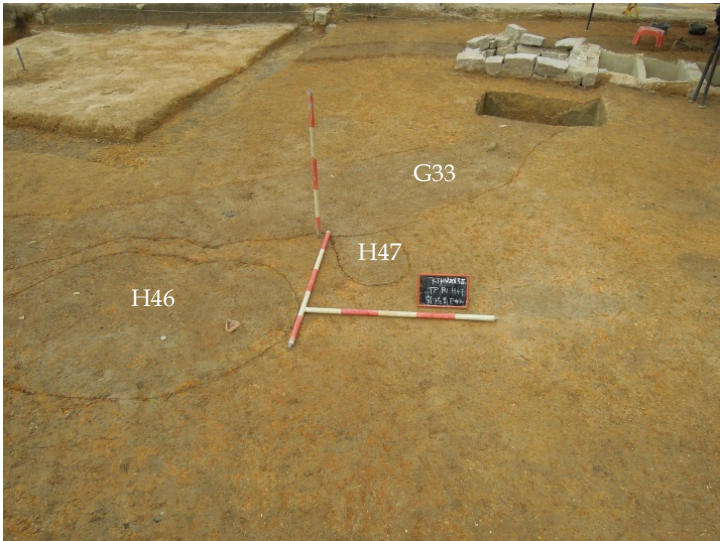Feature Code	Location	Photograph
H47	At the eastern part of Grid B1	
<p>Description</p> <p>H47 is an irregular shaped pit dated to Song-Yuan Dynasties with unknown function.</p> <p>It was filled with grey yellowish mild clay. No artefacts were found.</p> <p>It was found under Layer 5 and cut into Layer 6 (sterile layer).</p> <p>It was cut by G33.</p>		
<p>Dimension (Length X Width X Height)</p>		
<p>0.5 m x 0.4 m x 0.06 m</p>		<p>G33, H46 and H47 in Grid B1 (view north to south)</p>  <p>H47 in grid B1 (view south to north)</p>


Feature Code	Drawing
H47	<p>The drawing illustrates feature H47, an irregularly shaped pit or depression. Key elevation points are marked as follows: +9.31 at the top left, +9.32 at the top right, +9.23 in the center, +9.28 at the bottom right, and +9.29 at the bottom left. A north arrow is positioned at the top left. A section line A-A' is drawn across the feature, with a corresponding cross-section below it. The cross-section shows a flat top surface and a curved bottom edge. A scale bar at the bottom indicates 0 to 50cm. There are also several small symbols resembling door handles or markers around the feature.</p>

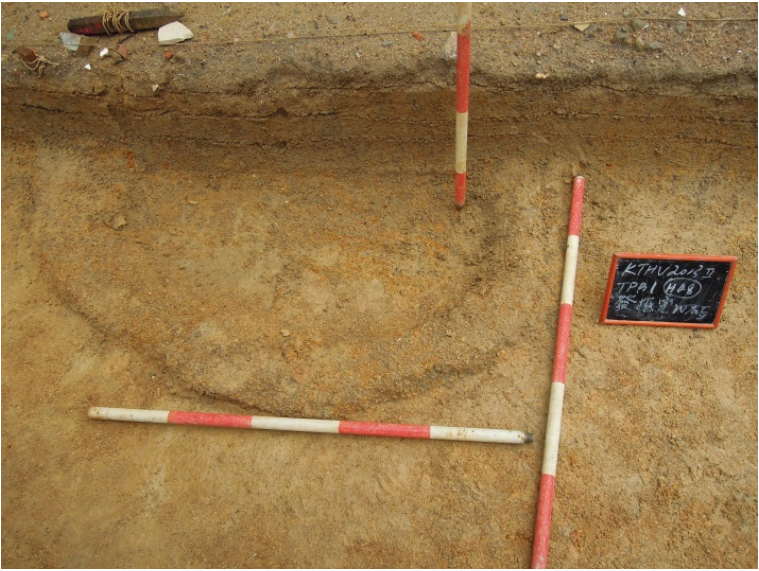Feature Code	Location	Photograph
H48	At the northeastern corner in Grid B1	 <p data-bbox="1227 847 1599 879">H48 in Grid B1 (view west to east)</p>
Description		
<p>H48 is an oval shaped pit dated to Song-Yuan Dynasties with unknown function.</p> <p>It was filled with grey yellowish mild clay. No artefacts were found.</p> <p>It was found under Layer 4 and cut into Layer 5 and Layer 6 (sterile layer).</p>		
Dimension (Length X Width X Height)		
1.24 m x 1.1 m x 0.1 m		


Feature Code	Drawing
H48	<p>The drawing consists of three main parts: a plan view, two cross-sections, and a scale bar. The plan view is an irregular oval shape with a central elevation of +9.30. Four elevation points are marked on the perimeter: +9.39 at the top-left, +9.42 at the top-right, +9.41 at the bottom-left, and +9.43 at the bottom-right. A north arrow is located in the upper right corner. A scale bar at the bottom indicates a length of 100cm. Cross-section A-A is a vertical profile on the left, and cross-section B-B is a horizontal profile at the bottom, both showing the ground surface and a dashed line representing the centerline.</p>

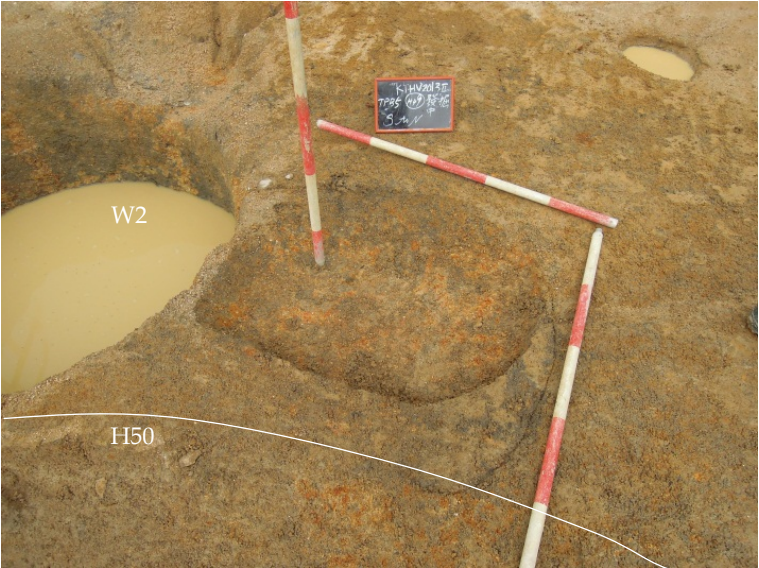
Feature Code	Location	Photograph
H49	At the southwestern part of Grid B5	 <p data-bbox="1218 847 1610 874">H49 in Grid B5 (view south to north)</p>
Description		
<p>H49 is considered as a circular shaped dated to Song-Yuan Dynasties. It is with unknown function..</p> <p>It was filled with grey yellowish mild clay. No artefacts were found.</p> <p>It was found under Layer 3 and cut into Layers 4, 5 and Layer 6 (sterile layer).</p>		
Dimension:		
0.9 m (diameter) x 0.12 m (height)		


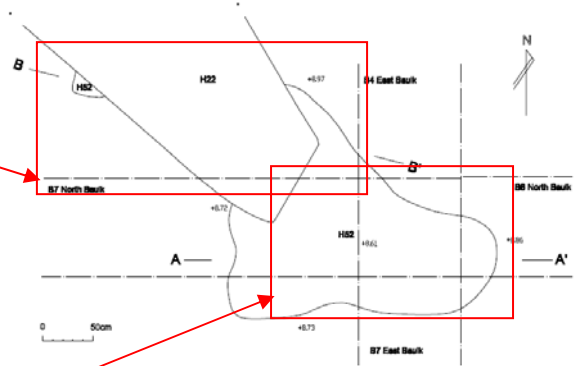

Feature Code	Drawing
H49	<p>The drawing illustrates feature H49, which is a circular pit. The plan view at the top shows a circular outline with a central elevation of +8.88. Four points on the perimeter are marked with elevations: +8.99 at the top, +8.98 on the right, +9.01 at the bottom, and +9.01 on the left. Section lines A-A' and B-B' are indicated. A north arrow is located to the left of the plan view. To the right of the plan view is a profile view showing the irregular shape of the pit's walls. Below the plan view is another profile view, labeled A-A', showing a more symmetrical cross-section of the pit. At the bottom center, a scale bar is provided, ranging from 0 to 100 cm.</p>

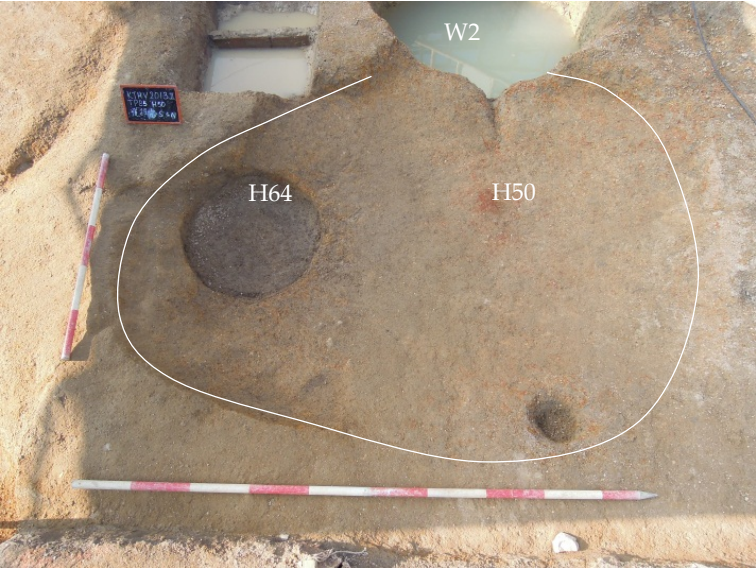Feature Code	Location	Photograph
H50	At the southwestern corner of Grid B5 and inside the east baulk of Grid B4	 <p data-bbox="1155 847 1693 874">W2, H50 and H64 in Grid B5 (view south to north)</p>
Description		
<p data-bbox="288 427 801 549">H50 is an oval shaped garbage pit dated to Song-Yuan Dynasties. It mainly located inside Grid B5 but its western end extended into east baulk of Grid B4.</p> <p data-bbox="288 571 801 762">It was filled with grey yellowish mild clay with pottery shards, porcelain shards and metals unearthed. There were also 32 items of special finds unearthed comprising celadon, pottery, black glazed porcelain and Qingbai porcelain shards.</p> <p data-bbox="288 785 801 944">In Grid B5, it was found under Layer 2 and cut into Layer 6 (sterile layer). It was cut by W2 which W2 was originally named as H39 in Grid B5. Inside the east baulk Grid B4, it was found under Layer 1 and overlaid H64.</p>		
Dimension (Length X Width X Height)		
2.2 m x 2.36 m x 0.22 m		


Feature Code	Drawing
H50	<p>The drawing illustrates feature H50, an irregularly shaped pit or depression. The plan view shows several elevation points: +8.96 at the top-left and bottom-left corners, +8.75 on the upper-left slope, +8.72 on the lower-left slope, +8.81 in the center, +8.98 on the upper-right slope, +8.97 on the lower-right slope, and +8.96 at the bottom-right corner. A dashed circle labeled H64 is located in the upper-left quadrant of H50. A small structure labeled H39 is positioned above the top edge of H50. A north arrow is located in the upper-left corner. A cross-section line A-A' is drawn across the plan view, and a corresponding profile view is shown below it. A second cross-section line B-B' is drawn vertically through H39, with its profile view shown to the right. A scale bar at the bottom indicates a length of 100cm.</p>

Feature Code	Location	Photograph
H51	At the eastern part in Grid B7	 <p data-bbox="1211 810 1608 839">H51 in Grid B7 (view north to south)</p>
Description		
<p>H51 is considered as a quadrilateral shaped pit likely for agricultural use dated to 1920s to 1940s.</p> <p>It was filled with greyish sandy soil with pottery shards and porcelain shards unearthed.</p> <p>It was found under Layer 2 and cut into Layers 3, 4, 5 and Layer 6 (sterile layer).</p>		
Dimension (Length X Width X Height)		
1.62 m x 1.23 m x 0.38 m		

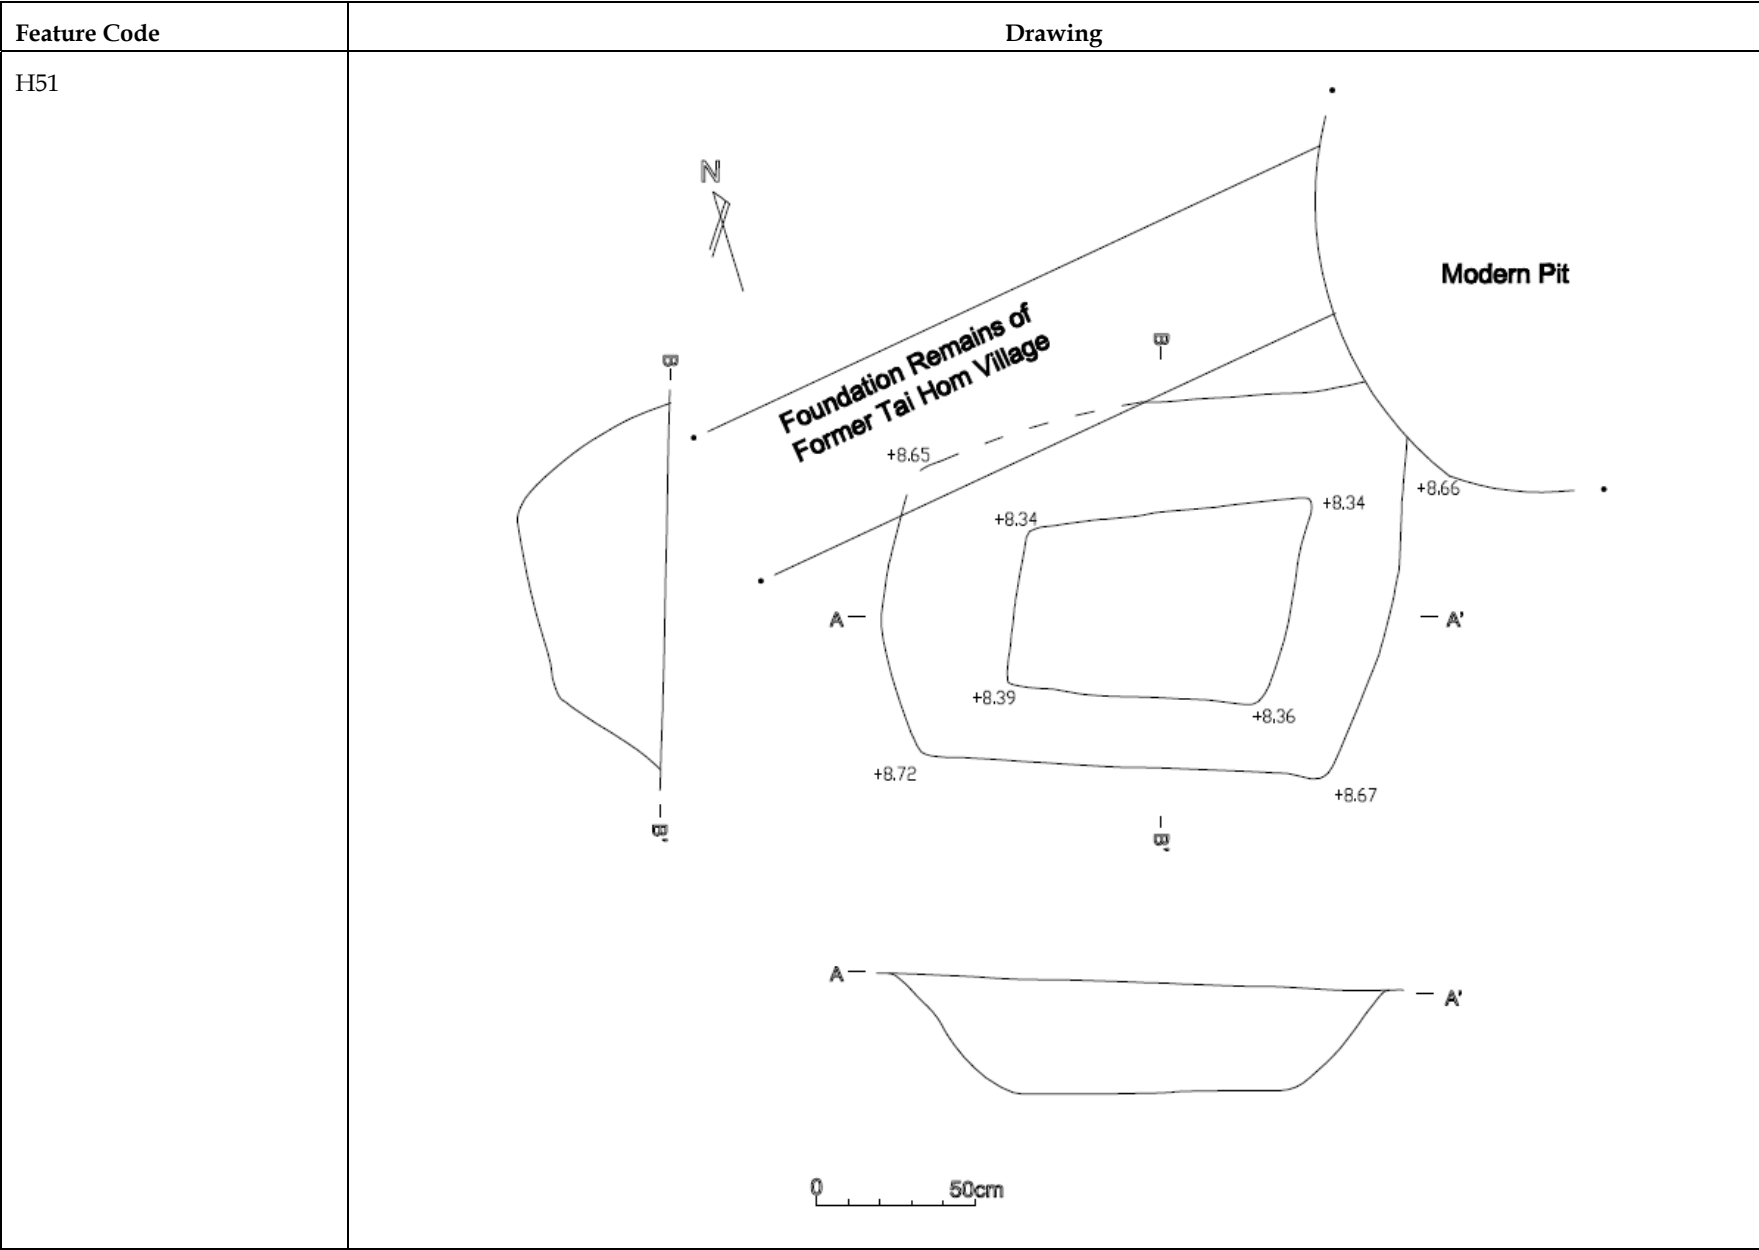




Feature Code	Location	Photograph
H52	At the southeastern corner of Grid B4, northeastern corner of B7, northwestern corner of B8	
Description		
<p>H52 is considered as an irregular shaped garbage pit dated to Song-Yuan Dynasties.</p> <p>It was filled with grey yellowish mild clay with orange spots. Pottery shards, porcelain shards and tiles were unearthed. There were also 2 items of special finds unearthed comprising celadon shards.</p> <p>It was found under Layer 6 and cut into Layer 7 (sterile layer) in Grid B4 and found under Layer 5 and cut into Layer 6 in Grid B7 and B8. It was cut by H22 in Grid B4.</p>		<p data-bbox="1429 528 1547 560">Photo Key</p>  <p data-bbox="801 742 1249 774">H52 in Grid B4 (view from east and west)</p>  <p data-bbox="801 1380 1249 1412">H52 in Grid B4 (view from west and east)</p>
Dimension (Length X Width X Height)		
0.3 m x 0.22 m x 0.2 m (Western part)		
2.8 m x 2 m x 0.2 m (Eastern part)		


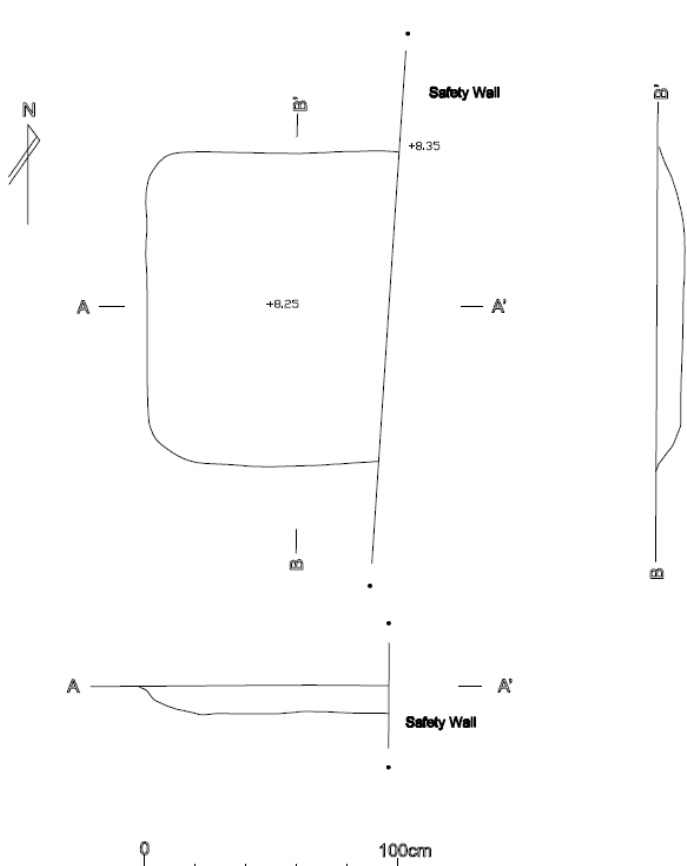
Feature Code	Drawing
H52	<p>The drawing illustrates feature H52, a shallow, irregularly shaped pit. The plan view at the top shows the feature's outline with several elevation points: +8.97 at the top center, +8.72 on the left side, +8.61 at the bottom center, and +8.86 on the right side. The feature is bounded by 'B7 North Bank' and 'B7 East Bank' to the west and south, and 'B4 East Bank' and 'B6 North Bank' to the east. Section lines A-A' and B-B' are indicated. A scale bar shows 0 to 50cm, and a north arrow is present.</p> <p>Below the plan view are two cross-sections. The first, labeled A-A', shows a profile of the pit with a depth of approximately 10cm. The second, labeled B-B', shows a similar profile with a depth of approximately 15cm. Both cross-sections are labeled with 'H52' and show the ground surface and the pit's interior.</p>

Feature Code	Location	Photograph
H53	At the southeastern corner part of Grid B9	
Description		
<p>H53 is considered as a rectangular shaped pit for water storage of farmland dated to the 1920s to 1940s.</p> <p>It was filled with greyish yellow, grey and red mixed soil and its bottom is filled with a layer of concrete. Pottery shards and porcelain shards were unearthed. There were also 2 items of special finds unearthed comprising celadon.</p> <p>It was found under Layer 1 and directly into Layer 8 (sterile layer).</p> <p>It was cut by W3, original named as H44 during excavation.</p>		 <p data-bbox="1227 775 1617 802">H53 in Grid B9 (view north to south)</p>
Dimension (Length X Width X Height)		
1.97 m x 1.22 m x 0.33 m		



Feature Code	Drawing
H53	<p>The drawing consists of three main parts:</p> <ul style="list-style-type: none"> Cross-section: Located at the top right, showing a rectangular structure with a 'Cement Plastered' interior. A section line A-A is indicated. Plan View: Located in the center, showing a rectangular structure with a 'Cement Plastered' interior. It includes a north arrow pointing towards the top right and a scale bar from 0 to 50cm. Elevation markers are provided: +8.57 at the top left, +8.34 at the top right, +8.06 in the center, +8.56 at the bottom right, +8.34 at the bottom left, and +8.44 at the bottom right. A section line A-A is also shown. Side View: Located on the left, showing a vertical profile of the structure with a 'Cement Plastered' interior. It is labeled with 'Cement Plastered' and has a vertical line with a small square at the top and bottom.

Feature Code	Location	Photograph
H54	At the southern part of Grid B5	
<p>Description</p> <p>H54 is considered as an irregular shaped garbage pit dated to Song-Yuan Dynasties.</p> <p>It was filled with grey yellowish mild clay with pottery shards and porcelain shards unearthed. There were also 2 items of special finds unearthed comprising celadon shard.</p> <p>It was found under Layer 4 and cut into Layer 6 (sterile layer).</p>		
<p>Dimension (Length X Width X Height)</p>		<p>H54 in Grid B5 (view south to north)</p>
<p>3.1 m x 1.8 m x 0.08 m</p>		 <p>H54 in Grid B5 (view south to north))</p>

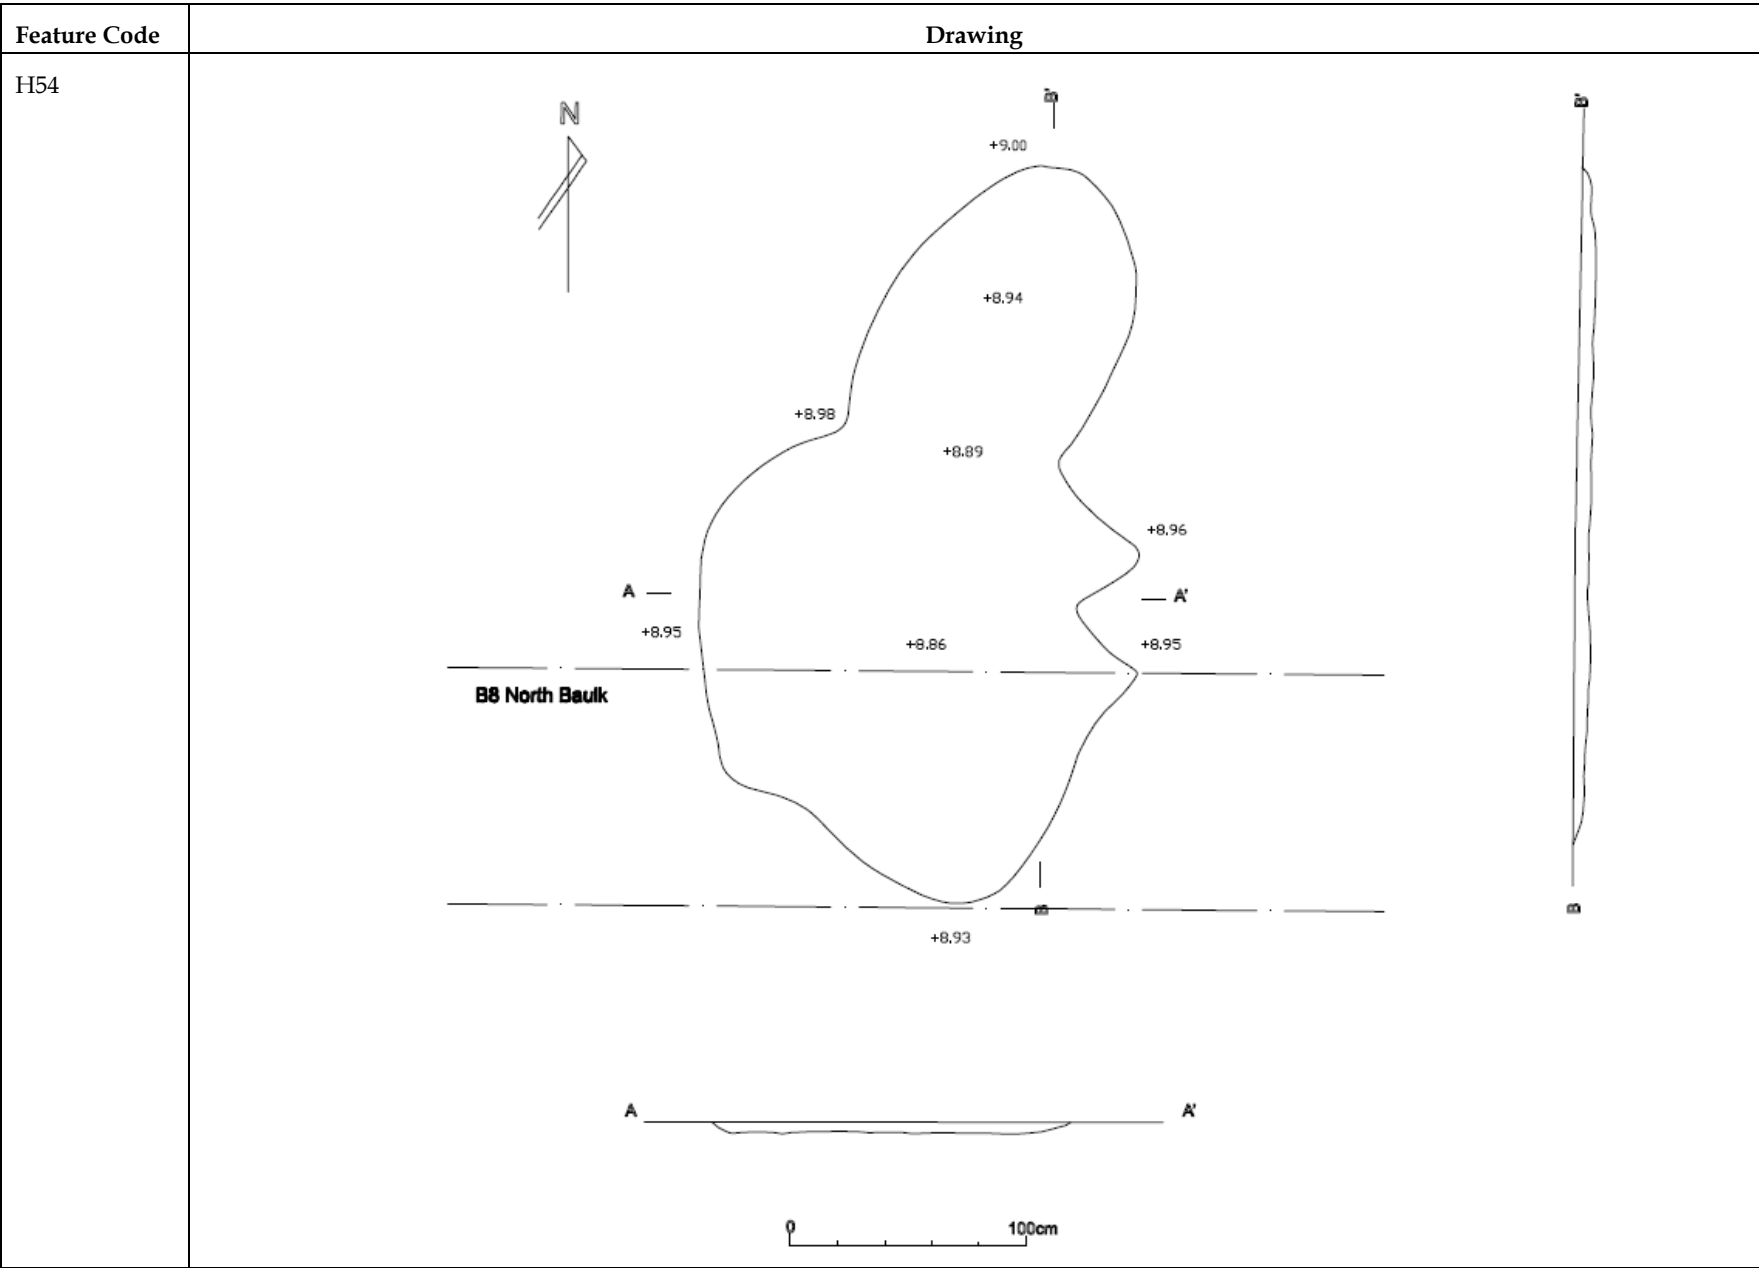


Feature Code	Location	Photograph	Drawing
H55	At the southeastern corner in Grid B9		
Description			
<p>H55 is considered as a rectangular shaped garbage pit dated to Song-Yuan Dynasties.</p> <p>It was filled with greyish sandy soil with pottery shards and porcelain shards.</p> <p>It was found under Layer 6 and cut into Layer 7 (sterile layer).</p>			
Dimension (Length X Width X Height)			
1.2 m x 1 m x 0.1 m			

H55 in Grid B9 (view west to east)

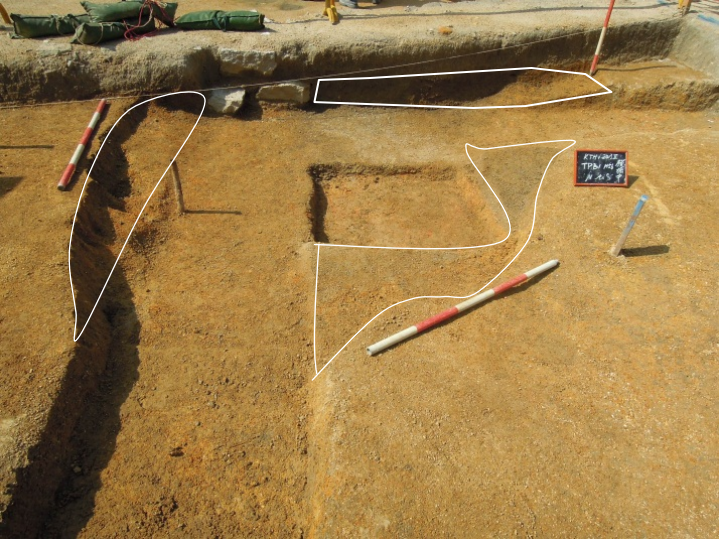Feature Code	Location	Photograph
H56	At the southwestern corner in Grid B1/north baulk of Grid B4	
Description		
<p>It is considered to be a garbage pit dated to Song-Yuan Dynasties.</p> <p>It was filled with grey yellowish mild clay with pottery shards and porcelain shards and tiles unearthed. There were also 4 items of special finds unearthed comprising celadon, pottery and tile shards.</p> <p>It was found under Layer 4 and cut into Layer 5 in both grids.</p> <p>It was cut by TP5 (previous excavation) and modern wall foundation.</p>		<p style="text-align: center;">H56 in Grid B4 (view north to south)</p>  <p style="text-align: center;">H56 in north baulk shown in dotted line (view south to north)</p>
Dimension (Length X Width X Height)		
2.2 m x 1.8 m x 0.22 m		

Feature Code	Drawing
H56	<p>The drawing illustrates the archaeological feature H56. It consists of a plan view and a profile view. The plan view shows a rectangular feature with a central area labeled TP5 at an elevation of +9.25. The feature is bounded by 'Foundation Remains' on the north and east sides. Elevation points are marked at +9.55, +9.34, +9.30, +9.43, and +9.37. The drawing also shows 'East Bank of A2' and 'North Bank of B4'. A north arrow and a 100cm scale bar are included. A profile view at the bottom shows the cross-section of H56, TP5, and the foundation remains.</p>


Feature Code	Location	Photograph
H57	At the southwestern corner in Grid B10	
Description		
<p>H57 is considered as an irregular shaped pit likely for agricultural use dated to late 19th Century to 1910s.</p> <p>It was filled with greyish sandy soil with pottery shards and porcelain shards unearthed. There was also a special find of blue and white porcelain shard.</p> <p>It was found under Layer 4a and cut into Layer 5 and Layer 7 (sterile layer).</p>		
Dimension (Length X Width X Height)		
3.4 m x 1.68 m x 0.66 m		


H57 in Grid B10 (view north to south)

Feature Code



Drawing

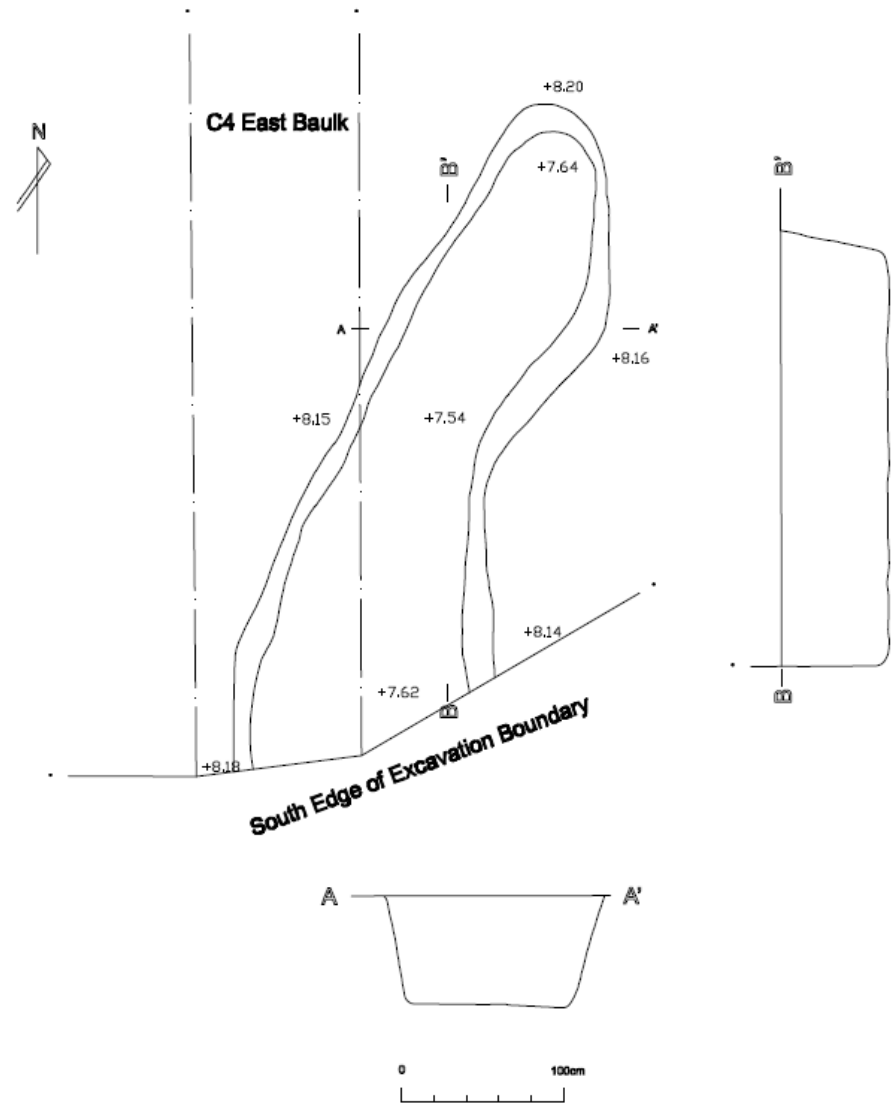
H57




Feature Code	Location	Photograph
H58	At the northwestern part in Grid B7	
Description		
<p>H58 is considered as an oblong shaped garbage pit dated to Song-Yuan Dynasties, which a number of stones were found at the bottom of the pit.</p> <p>It was filled with grey-yellowish mild clay with pottery shards and porcelain shards unearthed.</p> <p>It was found under Layer 5 and cut into Layer 6 (sterile layer).</p>		
Dimension (Length X Width X Height)		
0.93 m x 0.55 m x 0.28 m		<p style="text-align: center;">H58 in Grid B7 (view south to north)</p>


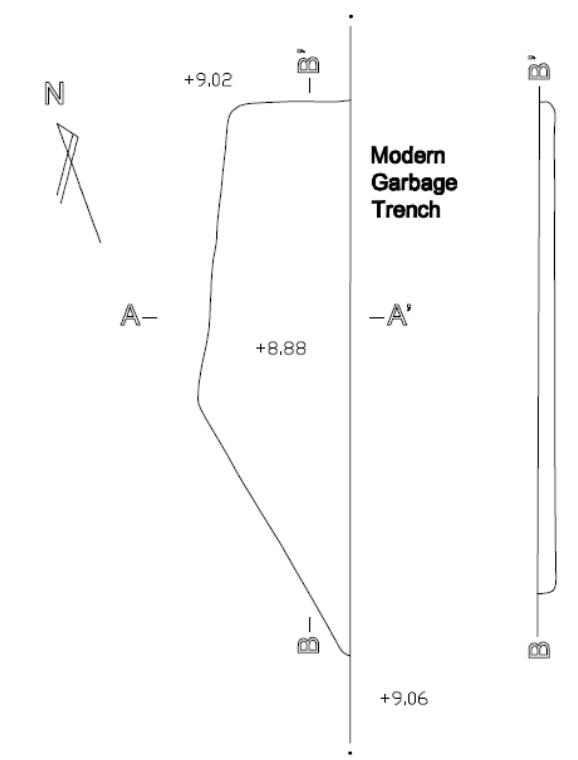
Feature Code	Drawing
H58	<p>The drawing illustrates feature H58 through three views: a plan view, a profile view, and a cross-section. The plan view shows an irregularly shaped feature with a north arrow pointing towards the top-left. Elevation markers are provided at the top (+8.79), center (+8.64), bottom (+8.52), and bottom-right (+8.77). Section lines A-A' are drawn across the feature. The profile view to the right shows the vertical contour of the feature. The cross-section A-A' at the bottom shows a rectangular pit with a flat bottom and vertical sides. A scale bar at the bottom right indicates a length of 50cm.</p>


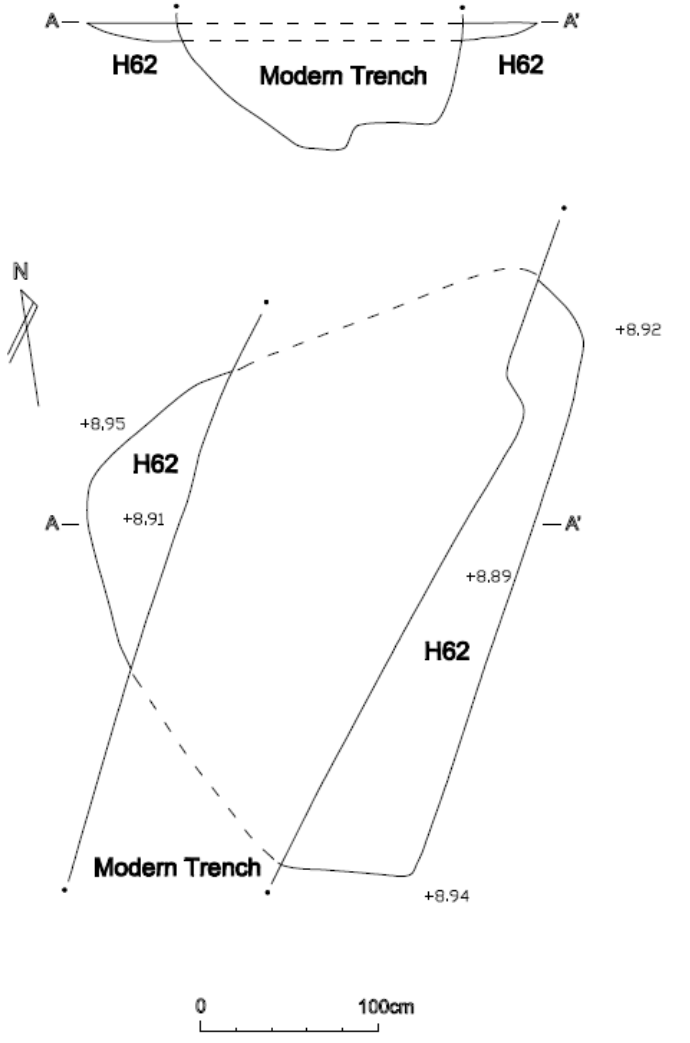
Feature Code	Location	Photograph
H59	At the western part in Grid B5/east part and east baulk of Grid B4	
Description		
<p>H59 is considered as an irregular shaped garbage pit dated to Song-Yuan Dynasties, which a number of stones were found at the bottom of the pit.</p> <p>It was filled with grey-yellowish mild clay with pottery shards and porcelain shards unearthed. There was also a special find of celadon unearthed.</p> <p>In Grid B4, it was found under Layer 6 and cut into Layer 7 (sterile Layer).</p> <p>In Grid B5, it was found under Layer 5 and cut into Layer 6 (sterile layer). It was cut by W2, which originally named as H39 during excavation.</p>		<p data-bbox="1234 523 1630 555">H59 in Grid B5 (view south to north)</p>  <p data-bbox="1249 1310 1615 1342">H59 in Grid B5 (view east to west)</p>
Dimension (Length X Width X Height)		
3.6 m x 1.45 m x 0.7 m		

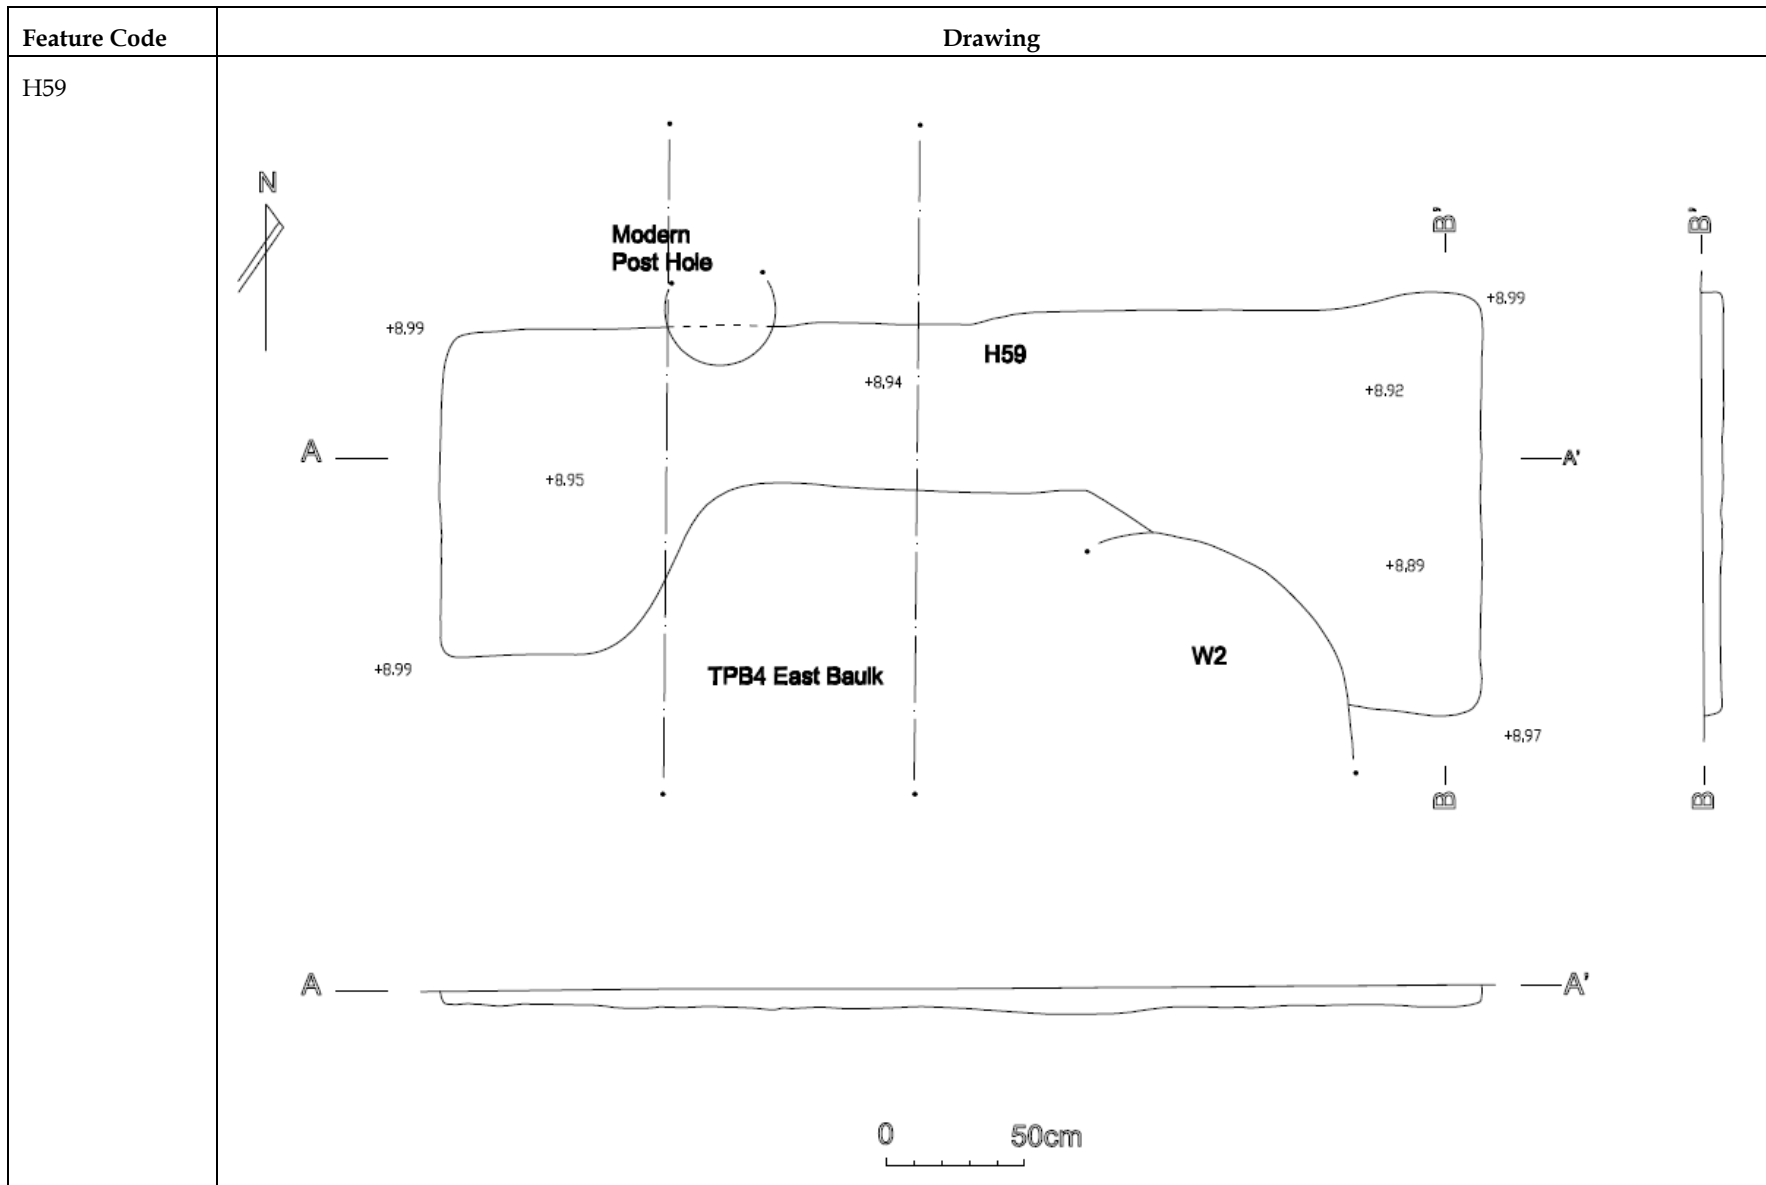


Feature Code	Location	Photograph
H60	At the northeastern corner in Grid B9	 <p data-bbox="1234 746 1630 775">H60 in Grid B9 (view south to north)</p>
Description		
<p>H60 is considered as an irregular shaped garbage pit dated to Song-Yuan Dynasties.</p> <p>It was filled with light grey sandy soil with pottery shards and porcelain shards.</p> <p>It was found under Layer 4 and cut into Layer 5, 6 and Layer 8 (sterile layer).</p>		
Dimension (Length X Width X Height)		
2.56 m x 2.46 m x 0.1 m		

Feature Code	Drawing
H60	<p>The drawing is a plan view of feature H60. It consists of an irregular polygonal shape with several elevation points marked: +8.81 at the top, +8.86 on the right, +8.83 on the left, and +8.82 at the bottom. A central area is labeled +8.72. A rectangular area within the feature is labeled 'Modern Pit'. A north arrow is located in the upper left. Section lines A-A' and B-B' are shown. A scale bar at the bottom indicates 0 to 100cm.</p>

Feature Code	Location	Photograph	Drawing		
H61	At the eastern part in Grid B6				
Description				<p>H61 is a pit dated to Song-Yuan Dynasties. It is with unknown function.</p> <p>It was filled with light grey sandy soil. No artefacts were found.</p> <p>It was found under Layer 4a and cut into Layers 5, 6 and Layer 7 (sterile layer).</p> <p>They were cut by modern garbage trench.</p>	
Dimension (Length X Width X Height)					
1.36 m x 0.36 m x 0.04 m				<p>H61 in Grid B6 (view north to south)</p>	

Feature Code	Location	Photograph	Drawing
H62	At the southeastern part in Grid B6		
Description			
<p>H62 is considered as garbage pits dated to Song-Yuan Dynasties.</p> <p>It was filled with light grey sandy soil with porcelain and pottery shards unearthed.</p> <p>It was found under Layer 4a and cut into Layers 5, 6 and Layer 7 (sterile layer).</p> <p>They were cut by modern garbage trench.</p>			
Dimension (Length X Width X Height)			
1.75 m x 0.54 m x 0.1 m (eastern part)			
3.58 m x 0.66 m x 0.1 m (western part)			

H62 in Grid B6 (view north to south)



Feature Code	Location	Photograph
H64	At the southern part of east baulk in Grid B4	
Description		
<p>H64 is a pit dated to Song-Yuan Dynasties. It is with unknown function.</p> <p>It was filled with grey yellowish mild clay. No artefacts were found</p> <p>It is found under H50 and cut into Layer 7 (sterile layer).</p>		
Dimension (Length X Width X Height)		
0.69 m x 0.47 m x 0.5 m		

H64 in Grid B4 (view west to east)



Feature Code	Drawing
H64	<p>The drawing consists of three main parts: <ul style="list-style-type: none"> Plan View: A central oval shape with a vertical axis. The top point is labeled 'A' and the bottom point is labeled 'A'' with vertical lines connecting them. The left and right points are labeled 'B' and 'B'' respectively with horizontal lines connecting them. To the right of the oval, the elevation '+8.70' is indicated. A north arrow is located to the left of the oval, pointing towards the top-left. Section View (Right): A vertical rectangular profile with rounded top corners. The top edge is labeled 'A' and the bottom edge is labeled 'A'' with vertical lines extending from the corners. Section View (Bottom): A vertical rectangular profile with rounded bottom corners. The top edge is labeled 'B' and 'B'' with horizontal lines extending from the corners. Scale Bar: Located at the bottom center, showing a horizontal line with tick marks, labeled '0' at the start and '50cm' at the end. </p>

Annex B4


Detailed Records of Wells

Feature Code	Location	Photograph
W1	At southern part of Grid A3	 <p data-bbox="1182 746 1680 772">Bottom of W1 in Grid A3 (view north to south)</p>  <p data-bbox="1182 1359 1680 1385">Opening of W1 in Grid A3 (view north to south)</p>
Description		
<p>W1 is a well dated to the late 19th century to the first half of 20th century.</p> <p>Its wall is plastered with thin layer of cement. Its upper part shaped like a dome.</p> <p>It was filled with large amount of household remains such as large amount of tiles, oil lamp base and pottery shards.</p> <p>It was found under Layer 1 and cut into Layers 2, 3 and 4 (sterile layer).</p> <p>It was named as H14 during excavation.</p>		
Dimension (Diameter x Height)		
<p>2 m x 3 m</p> <p>(0.8 m opening diameter; 2 m bottom)</p>		

Feature Code	Drawing
W1	<p>The drawing consists of three main views of feature W1:</p> <ul style="list-style-type: none"> Plan View (Top Left): Shows a circular feature with a dashed outer boundary and a solid inner boundary. A north arrow is located to the left. The outer diameter is labeled as +9.56, and the inner diameter is labeled as +9.67. Section lines A-A' and B-B' are indicated. Profile View (Middle Left): Shows a cross-section of the feature, which is rounded at the top and has a flat bottom. Section lines A-A' are shown. Cross-section (Top Right): Shows a more detailed view of the feature's profile, including a 'Step' at the bottom edge. Section lines B-B' are shown. <p>A scale bar at the bottom center indicates a length of 100cm, starting from 0.</p>

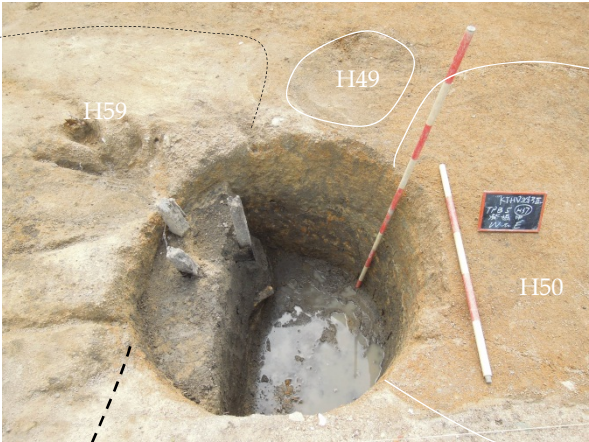

Feature Code	Location	Photograph
W2	At the southwestern part in Grid B5	
<p>Description</p> <p>W2 is a well dated to the late 19th century to the first half of 20th century.</p> <p>It was filled with black soil and contains wood fragments.</p> <p>It was found under Layer 1 and cut into Layers 2 to 5 and Layer 6 (sterile layer).</p> <p>It cut H50 and H59.</p> <p>It was named as H39 during excavation</p>		 <p>W2, H49, H50 and indicative location of H59 in Grid B5 (view west to east)</p>
<p>Dimension (Diameter x Height)</p>		
<p>1.4 m x 2.56 m</p>		 <p>W2 in Grid B5 (view east to west)</p>

Feature Code	Drawing
W2	<p>The drawing illustrates feature W2 with the following details:</p> <ul style="list-style-type: none"> Plan View: A circular structure with a center elevation of +7.43. The top edge is at +9.03. The left edge is at +8.92 and the right edge is at +8.95. A north arrow is located in the upper left corner. Right Cross-section: A rectangular profile with a depth of +8.95. The interior surface is labeled "Cement Plastered". Bottom Cross-section: A rectangular profile with a depth of +8.92. The interior surface is labeled "Cement Plastered". Scale: A scale bar at the bottom center indicates a length of 100cm.

Feature Code	Location	Photograph
W3	At the southeastern part in Grid B9	
Description		
<p>W3 is a well dated to the late 19th century to the first half of 20th century.</p> <p>It is a well with its wall plastered with a layer of cement.</p> <p>It was filled with black soil and contains a large amount of household remains (e.g. pottery pots, porcelain bowls and spoon) and garbage.</p> <p>It was found under Layer 1 and directly cut into Layer 8 (sterile layer).</p> <p>It cut H53.</p> <p>It was named as H44 during excavation.</p>		
Dimension (Diameter x Height)		
1 m x 2.7 m		

W3 in Grid B9 (view south to north)



Feature Code	Drawing
W3	<p>The drawing illustrates the structure of feature W3. It includes a circular plan view and two vertical cross-sections. The plan view shows a circular structure with a center elevation of +5.90. The top edge of the structure is at an elevation of +8.60, and the bottom edge is at +8.35. The structure is labeled 'Cement Plastered'. A north arrow is located to the left of the plan view. The two vertical sections, labeled 'A-A'' and 'B-B'', show the height and profile of the structure. Both sections are also labeled 'Cement Plastered'. A scale bar at the bottom indicates a length of 100cm.</p>

Feature Code	Location	Photograph
W4	At the northern part and east baulk of Grid B4	
Description		
<p>W4 is considered as a well with an irregular shaped upper part. It is dated to Song-Yuan Dynasties.</p> <p>It was filled with grey yellowish mild clay with orange spots and contains small stone boulders, tree roots, pottery shards and celadon shard.</p> <p>It was found under Layer 5 and cut into Layer 6 and Layer 7 (sterile layer).</p> <p>It was named as H63 during excavation.</p>		
Dimension		
<p>Opening: 1.14 m (length) x 1.12 m (width) (thinnest part 0.55 m) x 0.11 m (height)</p> <p>Body: 0.86 m (diameter) x 2.4 m (height)</p>		<p data-bbox="1263 746 1621 774">W4 in Grid B4 (view west to east)</p>  <p data-bbox="1249 1358 1637 1385">W4 in Grid B4 (view south to north)</p>


Feature Code	Drawing
W4	<p>The drawing illustrates the plan and cross-sections of feature W4. The plan view shows a central circular area at elevation +6.64, surrounded by an irregular shape with elevations ranging from +8.96 to +9.08. A north arrow and a 50cm scale bar are provided. Cross-section A-A' shows a vertical shaft with a wider top section, and cross-section B-B' shows a horizontal profile with a central vertical shaft.</p>


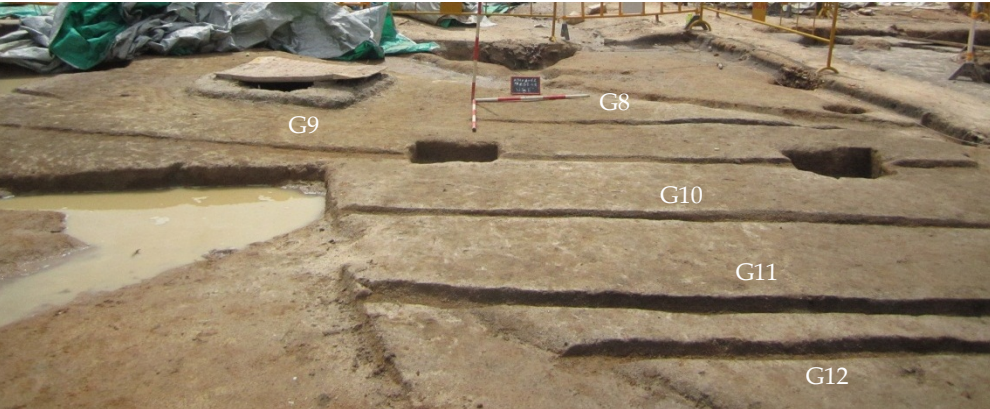
Annex B5


Detailed Records of Ditches

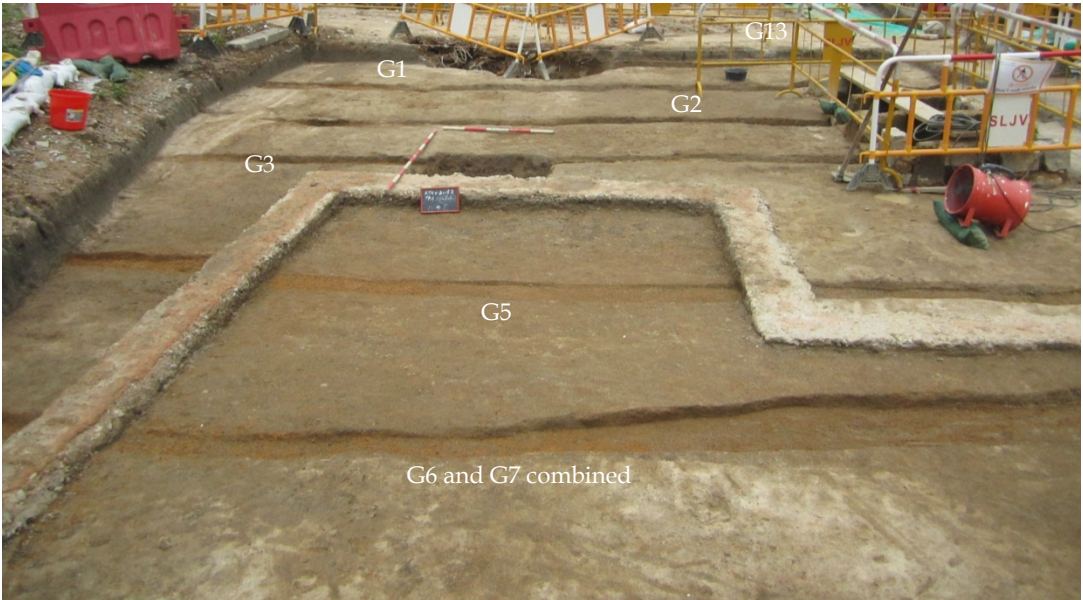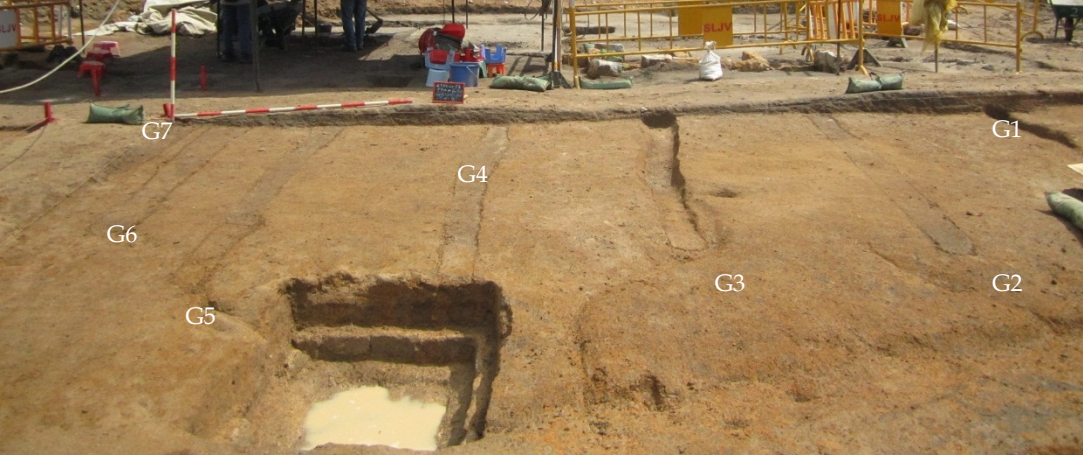
Feature Code	Location	Photograph
G1 to G3, G5 to G7	Grid A1 and northern part of Grid A4	
Description		
<p>G1 to G3, G5 to G7 were south-north oriented furrows of the farmland spanning from Grid A1 to A4. G6 and G7 were separated in Grid A4 but combined in Grid A1.</p> <p>They were filled with brown greyish sandy soil. Small amount of pottery shards and porcelain shards were unearthed at G2 in Grid A4. No artefact was revealed in G1, G3, and G5 to G7.</p> <p>In Grid A1, G1, G3 and G5 were found under Layer 3 and cut into Layers 4 and 5. G2 was found under Layer 3 and cut into layers 4, 5 and 6. G6 and G7 were found under Layer 3 and cut into Layers 4, 5, and 7 (sterile layer).</p> <p>In Grid A4, all were found under Layer 3 and cut into Layers 4.</p> <p>According to the stratigraphy, they can be dated to the late 19th Century to 1910s.</p>		
Dimension (Length x Width x Height)		
<p>G1: 11.6 m x 0.34 m x 0.15 m</p> <p>G2: 12.6 m x 0.27 m x 0.15 m</p> <p>G3: 12 m x 0.33 m x 0.18 m</p> <p>G5: 11.84 m x 0.28 m x 0.16 m</p> <p>G6 in Grid A4 : 3.45 m x 0.29 m x 0.1 m</p> <p>G6 and G7 combined section at Grid A1: 6.6 m x 0.30~0.66 m X 0.17 m</p> <p>G7 in Grid A4: 2.31m x 0.25 m x 0.1 m</p>		<p data-bbox="1070 802 1888 831">G1 to G3, G5 , G6 and G7 (combined) and G13 in Grid A1 (view west to east)</p>  <p data-bbox="1256 1329 1704 1358">G1 to G7 in Grid A4 (view south to north)</p>


Feature Code	Drawing
G1 to G3, G5 to G7	<p>The drawing is a site plan showing various features and structures. A north arrow is located in the lower-left quadrant. A scale bar at the bottom indicates a distance of 10 meters, with a midpoint at 5 meters. Elevation markers are placed at several locations: +9.50, +9.60, and +9.64. Features G1, G2, G3, G4, G5, G6, and G7 are marked with blue lines and labels. G13 is also labeled near a feature on the right side of the plan. The drawing shows a complex arrangement of lines and shapes, likely representing a building or a series of structures, with various features and elevations marked.</p>

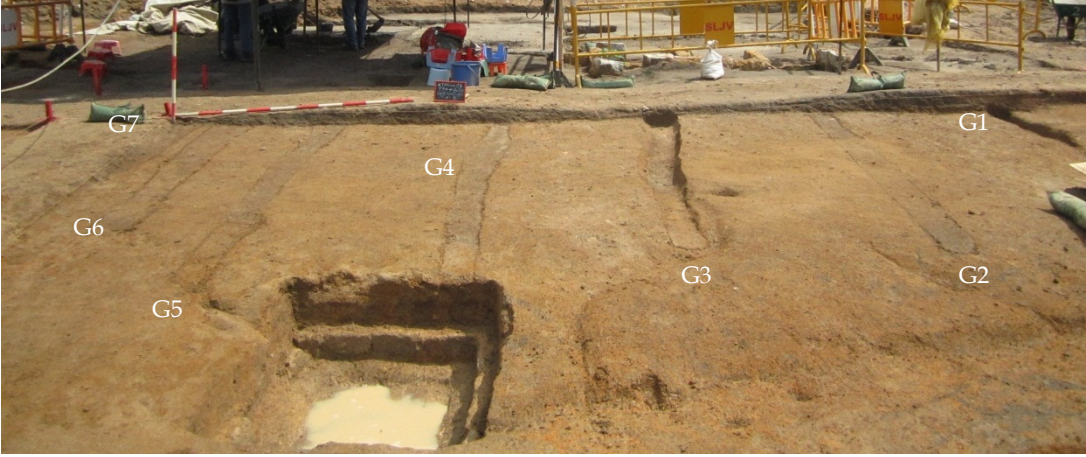Feature Code	Location	Photograph
G4	At the northern part of Grid A4	 <p data-bbox="1218 660 1664 687">G1 to G4 in Grid A4 (view south to north)</p>
Description		
<p data-bbox="295 320 801 379">G4 was a south-north oriented furrow of the farmland, which was mainly found at Grid A4.</p> <p data-bbox="295 400 801 459">It was filled with brown greyish sandy soil but no artefact was unearthed.</p> <p data-bbox="295 480 801 539">It was found under Layer 3 and cut into Layer 4.</p> <p data-bbox="295 560 801 619">According to the artefacts unearthed, G4 can be dated to the late 19th Century to 1910s.</p>		Drawing
Dimension (Length x Width x Height)		
5.15 m x 0.28 m x 0.1 m		See drawing in record G1 to G3, G5 to G7.


Feature Code	Location	Photograph
G8 to G12	At the southeastern part of GridA9	
Description		
<p>G8 to G12 were south-north oriented furrows of the farmland dated to late 19th Century to 1910s.</p> <p>They were filled with brown greyish sandy soil. Small amount of pottery shards and porcelain shards were unearthed at G8 but no artefact was found at G9 to G12.</p> <p>They were found under Layer 4 and cut into Layer 5.</p>		
Dimension (Length x Width x Height)		
<p>G8: 3.7 m x 0.2 m x 0.17 m</p> <p>G9: 7.8 m x 0.2 m x 0.13 m</p> <p>G10: 5.28 m x 0.2 m x 0.14 m</p> <p>G11: 5.27 m x 0.2 m x 0.15 m</p> <p>G12: 1.88 m x 0.2 m x 0.12 m</p>		


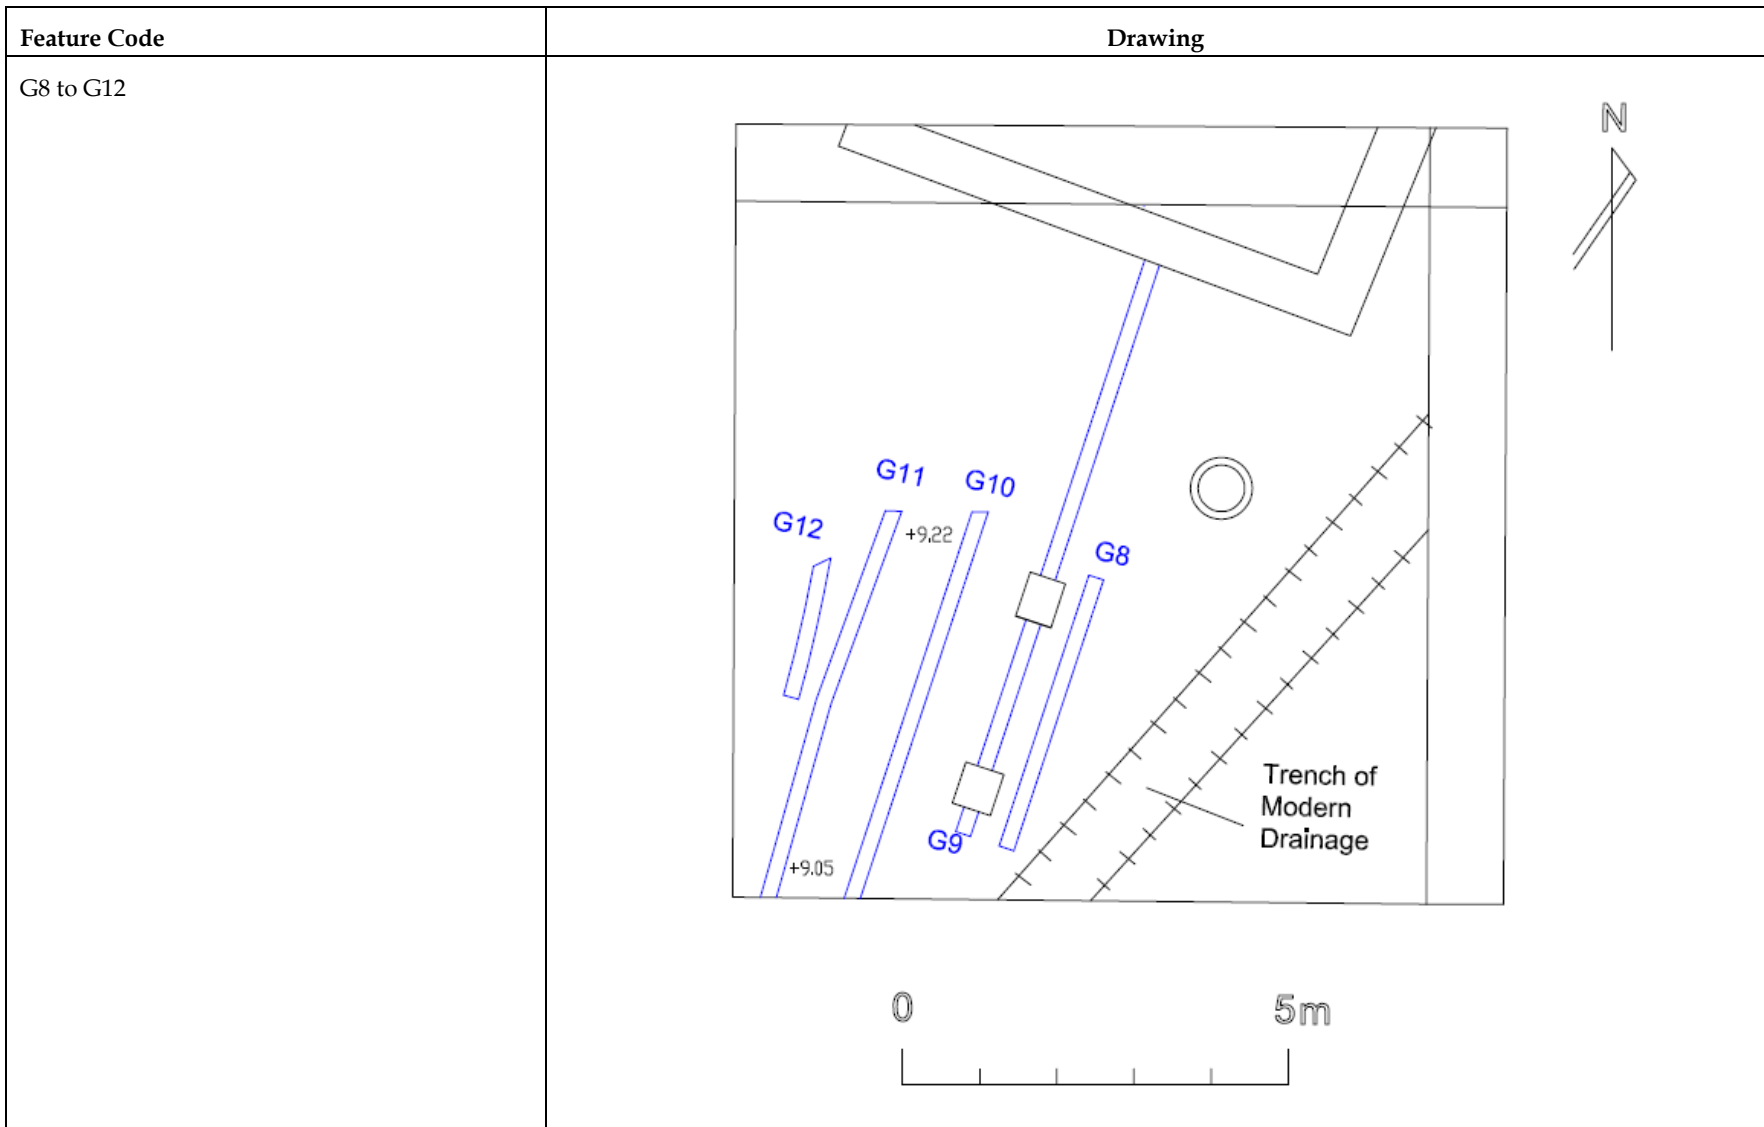


Feature Code	Location	Photograph
G13	At the southeastern corner of Grid A1	 <p data-bbox="1048 804 1839 831">G1 to G3, G5, G6 and 7 (combined) and G13 in Grid A1 (view west to east)</p>
<p data-bbox="293 268 432 295">Description</p> <p data-bbox="293 320 801 379">G13 was south-north oriented furrows of the farmland in Grid A1.</p> <p data-bbox="293 400 801 459">It was filled with brown greyish sandy soil but no artefact was unearthed.</p> <p data-bbox="293 480 808 539">It was found under Layer 3 and cut into Layer 4 and dated to late 19th Century to 1910s.</p> <p data-bbox="293 560 786 619">According to the artefacts unearthed, G13 can be dated to late 19th Century to 1910s.</p>		<p data-bbox="1379 852 1480 879">Drawing</p>
<p data-bbox="293 852 712 879">Dimension (Length x Width x Height)</p> <p data-bbox="293 900 544 927">3.78 m x 0.2 m x 0.12 m</p>		<p data-bbox="831 900 1279 927">See drawing in record G1 to G3, G5 to G7</p>


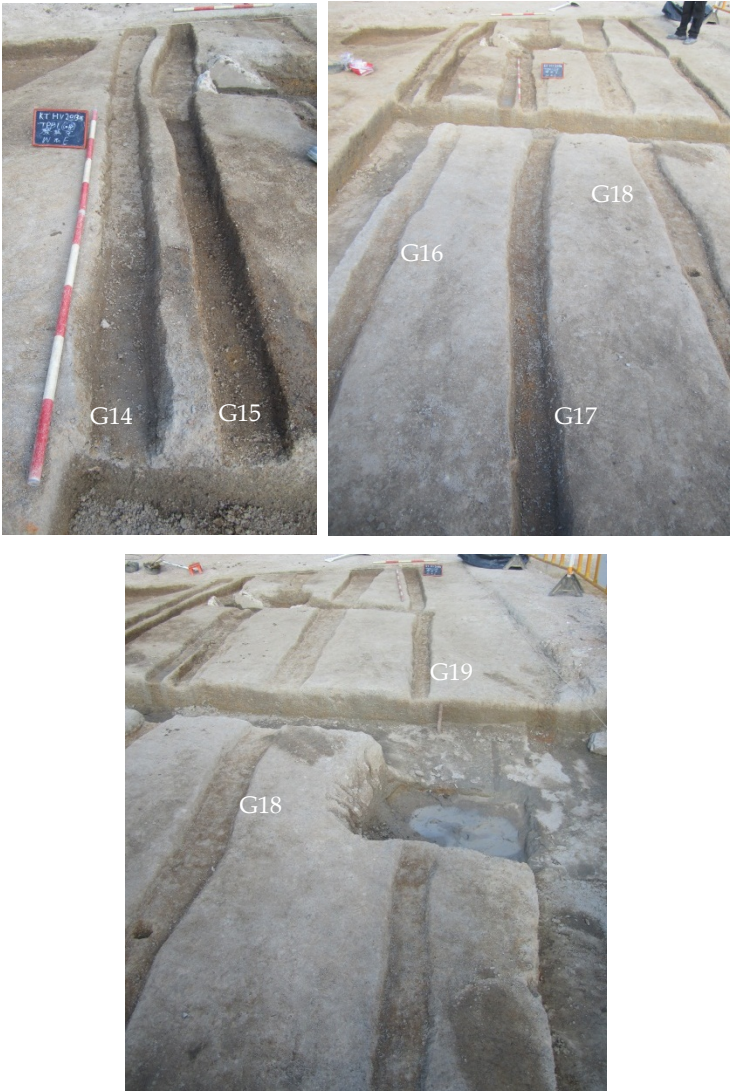
Feature Code	Location	Photograph
G14 to G19	At the eastern part of Grid B1	 <p data-bbox="1218 1299 1664 1326">G14 to G19 in Grid A1 (view west to east)</p>
Description		
<p>G14 to G19 were ditches dated to late 19th Century to 1910s.</p> <p>They were east - west oriented furrows and connect to the G20 to G23 in Grid A2.</p> <p>They were filled with black greyish mild clay with small amount of pottery and porcelain shards were unearthed.</p> <p>They were found under Layer 3 and cut into Layer 4.</p>		
Dimension (Length x Width x Height)		
<p>G14: 2.67 m x 0.25 m x 0.06 m</p> <p>G15: 2.17 m x 0.2 m x 0.08 m</p> <p>G16: 5.2 m x 0.16 m x 0.08 m</p> <p>G17: 9.84 m x 0.15~0.45 m x 0.08 m</p> <p>G18: 12.4 m x 0.4 m x 0.08 m</p> <p>G19: 13.2 m x 0.23 m x 0.04 m</p>		



Feature Code	Drawing
G14 to G19	<p>The drawing is a floor plan of a building with a gabled roof. It shows several rooms and corridors. A north arrow is located in the upper left corner. A scale bar at the bottom indicates a length of 5 meters. The drawing is annotated with feature codes in blue text, each accompanied by an elevation value in meters above sea level (e.g., +9.44). The codes are distributed across the plan, with G20 through G23 on the left side, G16 through G19 in the central and lower-right areas, and G14 through G19 on the right side. The drawing also shows architectural details such as walls, doors, windows, and a staircase.</p>

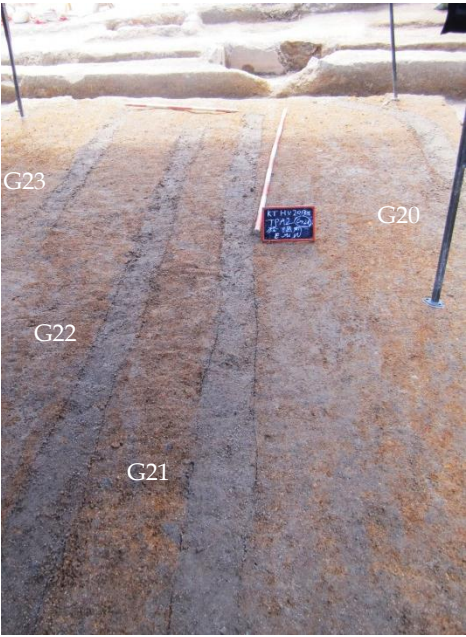
Feature Code	Location	Photograph
G20 to G23	At the southeastern corner of Grid A2	 <p data-bbox="1218 839 1664 866">G20 to G23 in Grid A2 (view east to west)</p>
<p data-bbox="293 268 427 295">Description</p> <p data-bbox="293 320 748 379">G20 to G23 were ditches dated to late 19th Century to 1910s.</p> <p data-bbox="293 400 763 459">They were east - west oriented furrows and connect to the G14 to G19 in Grid B1.</p> <p data-bbox="293 480 779 539">They were filled with black greyish mild clay but no artefact was unearthed.</p> <p data-bbox="293 560 770 619">They were found under Layer 3 and cut into Layer 4.</p>		
<p data-bbox="293 890 712 917">Dimension (Length x Width x Height)</p>		<p data-bbox="1379 890 1480 917">Drawing</p>
<p data-bbox="293 943 584 970">G20: 2.8 m x 0.2 m x 0.13 m</p> <p data-bbox="293 991 600 1018">G21: 6.51 m x 0.2 m x 0.13 m</p> <p data-bbox="293 1038 600 1066">G22: 6.77 m x 0.2 m x 0.13 m</p> <p data-bbox="293 1086 584 1114">G23: 2.1 m x 0.2 m x 0.13 m</p>		<p data-bbox="831 943 1196 970">See drawing of record G14 to G19</p>


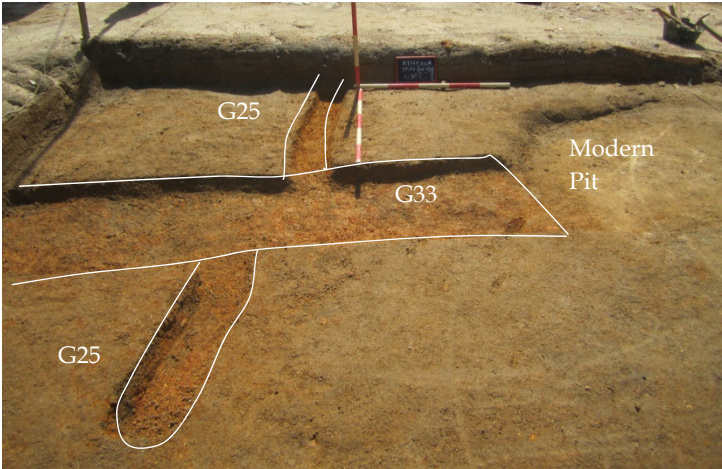
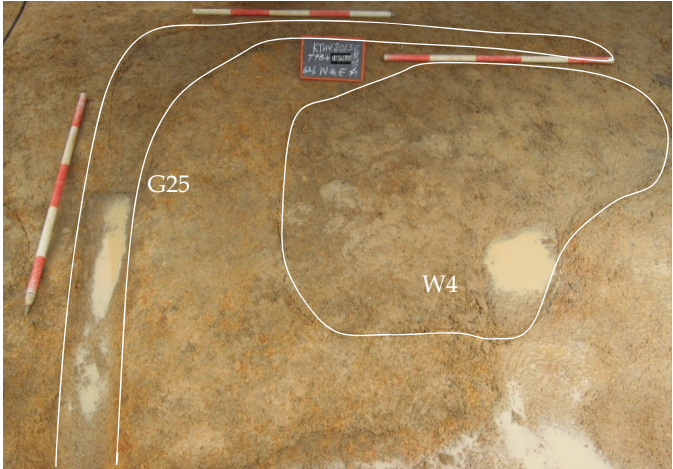
Feature Code	Location	Photograph
G25	At the northeastern corner of Grid B4	 <p data-bbox="1205 675 1671 703">G25 and G33 in Grid B4 (view west to east)</p>  <p data-bbox="1137 1214 1742 1243">G25 and H63 in east baulk of Grid B4 (view west to east)</p>
Description		
<p>G25 was an east – west oriented ditch dated to Song-Yuan Dynasties.</p> <p>It was filled with grey yellowish mild clay but no artefact was unearthed.</p> <p>It was found under Layer 5 and cut into Layers 6 and Layer 7 (sterile layer). It was cut by G33.</p>		
Dimension (Length x Width x Height)		
6.14 m x 0.24 m x 0.06 m		

Feature Code	Drawing
G25	<p>The drawing illustrates feature G25 in plan and cross-section. The plan view shows a rectangular feature with a curved end, connected to feature G33 (G24). Elevation markers are provided at various points: +9.02 at the top left, +8.94 at the top right, and +9.01 at the bottom right. Cross-sections A-A', B-B', and C-C' are shown, along with a north arrow and a 50cm scale bar.</p>

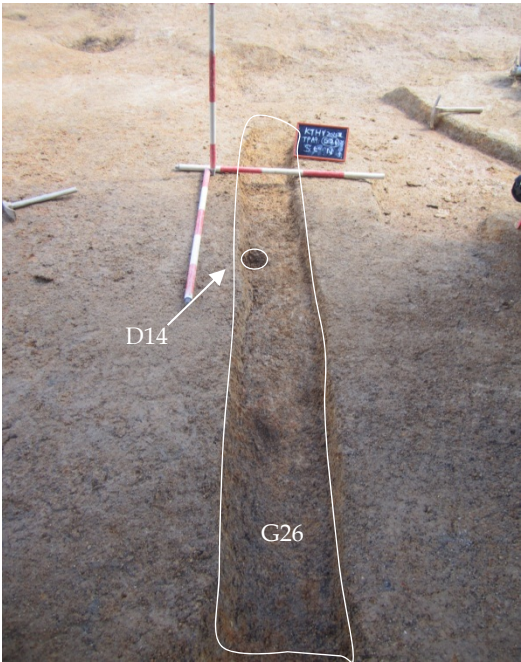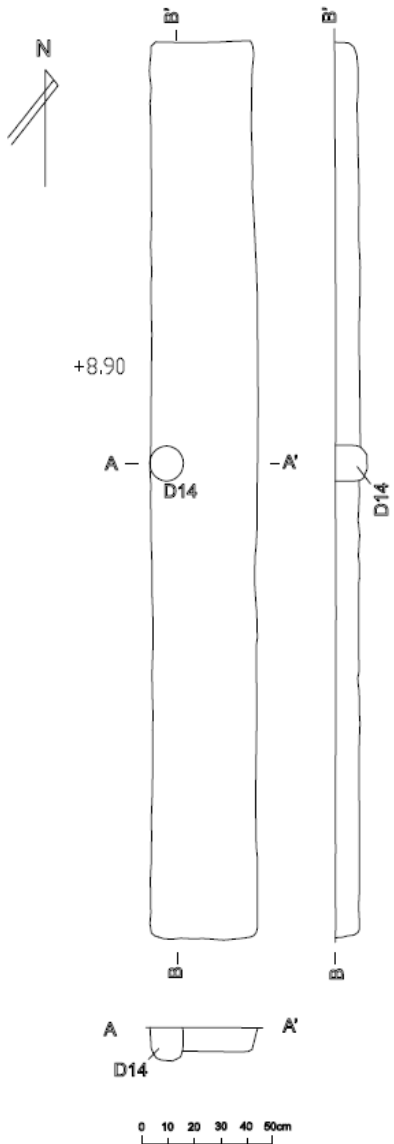Feature Code	Location	Photograph	Drawing
G26	In the middle of Grid A9		
Description			
<p>G26 was a south-north oriented ditch dated to Song-Yuan Dynasties.</p> <p>It was filled with grey yellowish mild clay but no artefact was unearthed.</p> <p>It was found under H3 and Layer 5. It cut into Layer 6 (sterile layer). It was cut by D14.</p>			
Dimension (Length x Width x Height)		<p>G26 in Grid A9 (view south to north)</p>	
<p>3.4 m x 0.4 m x 0.09 m</p>			

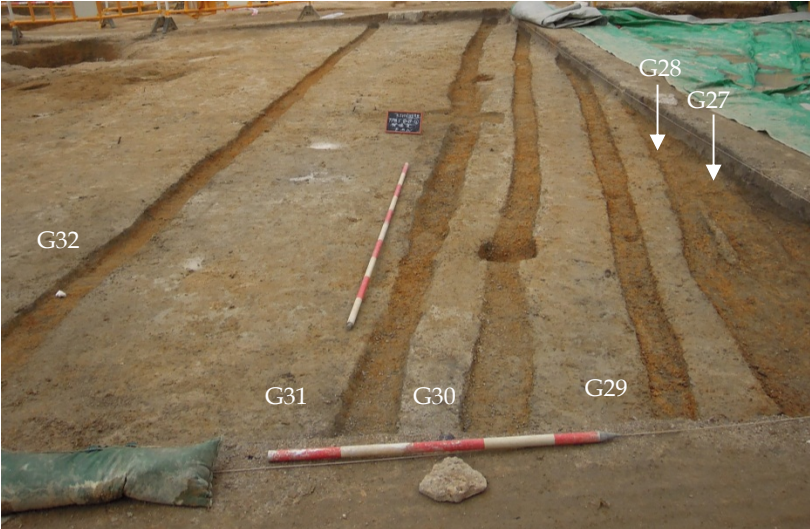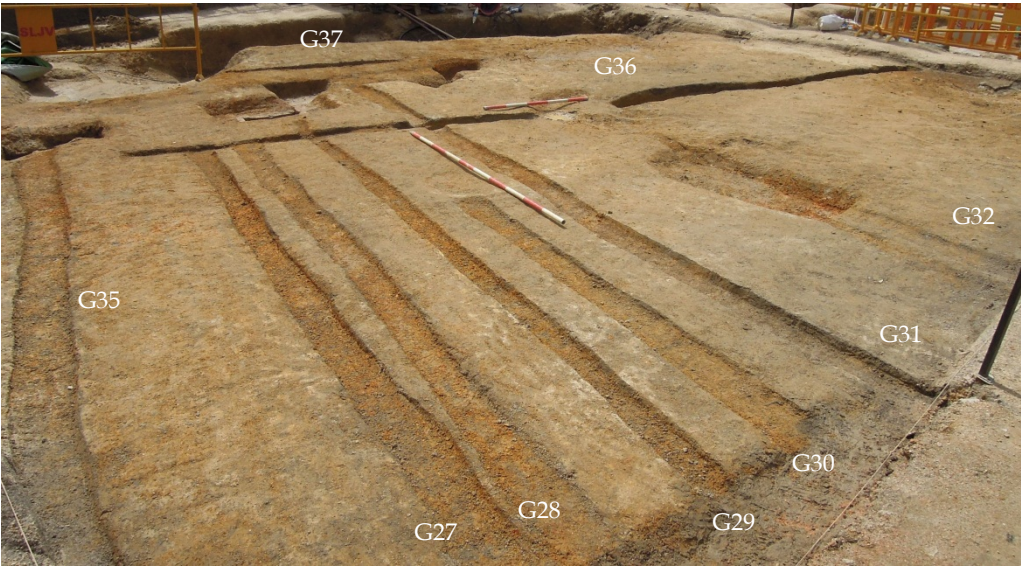Feature Code	Location	Photograph
G27 to G32, G35	At the northern part of Grids B5 and B6	
<p>Description</p> <p>They were east - west oriented furrows of farmland dated to late 19th Century to 1910s.</p> <p>They were filled with black greyish sandy soil in Grid B5 and grey brownish soil in Grid B6. No artefacts were found.</p> <p>They were found in Grid 5 and extend to the western part of Grid B6.</p> <p>G27 to G32 were found under Layer 3 and cut into Layer 4 in Grid B5. Extension of G27 to G32 and G35 were found under Layer 3 and cut into Layer 4a, 5 and Layer 7 (sterile layer) in Grid B6.</p> <p>G27 to G29 and G31 were cut by G36 and foundation remains in Grid B6. G32 was cut by modern garbage pit.</p>		<p>G27 to G32 in Grid B5 (view east to west)</p>
<p>Dimension (Length x Width x Height)</p>		
<p>G27: 7.84 m x 0.2 m x 0.06 m</p> <p>G28: 10.66 m x 0.27 m x 0.04 m</p> <p>G29: 12.05 m x 0.18 m x 0.04 m</p> <p>G30: 12.59 m x 0.24 m x 0.06 m</p> <p>G31: 14.45 m x 0.20 m x 0.06 m</p> <p>G32: 13.12 m x 0.2m x 0.06 m</p> <p>G35: 5.38 m x 0.24 m x 0.04 m</p>		<p>G27 to G32, G35, G36 and G37 in Grid B6 (view east to west)</p>

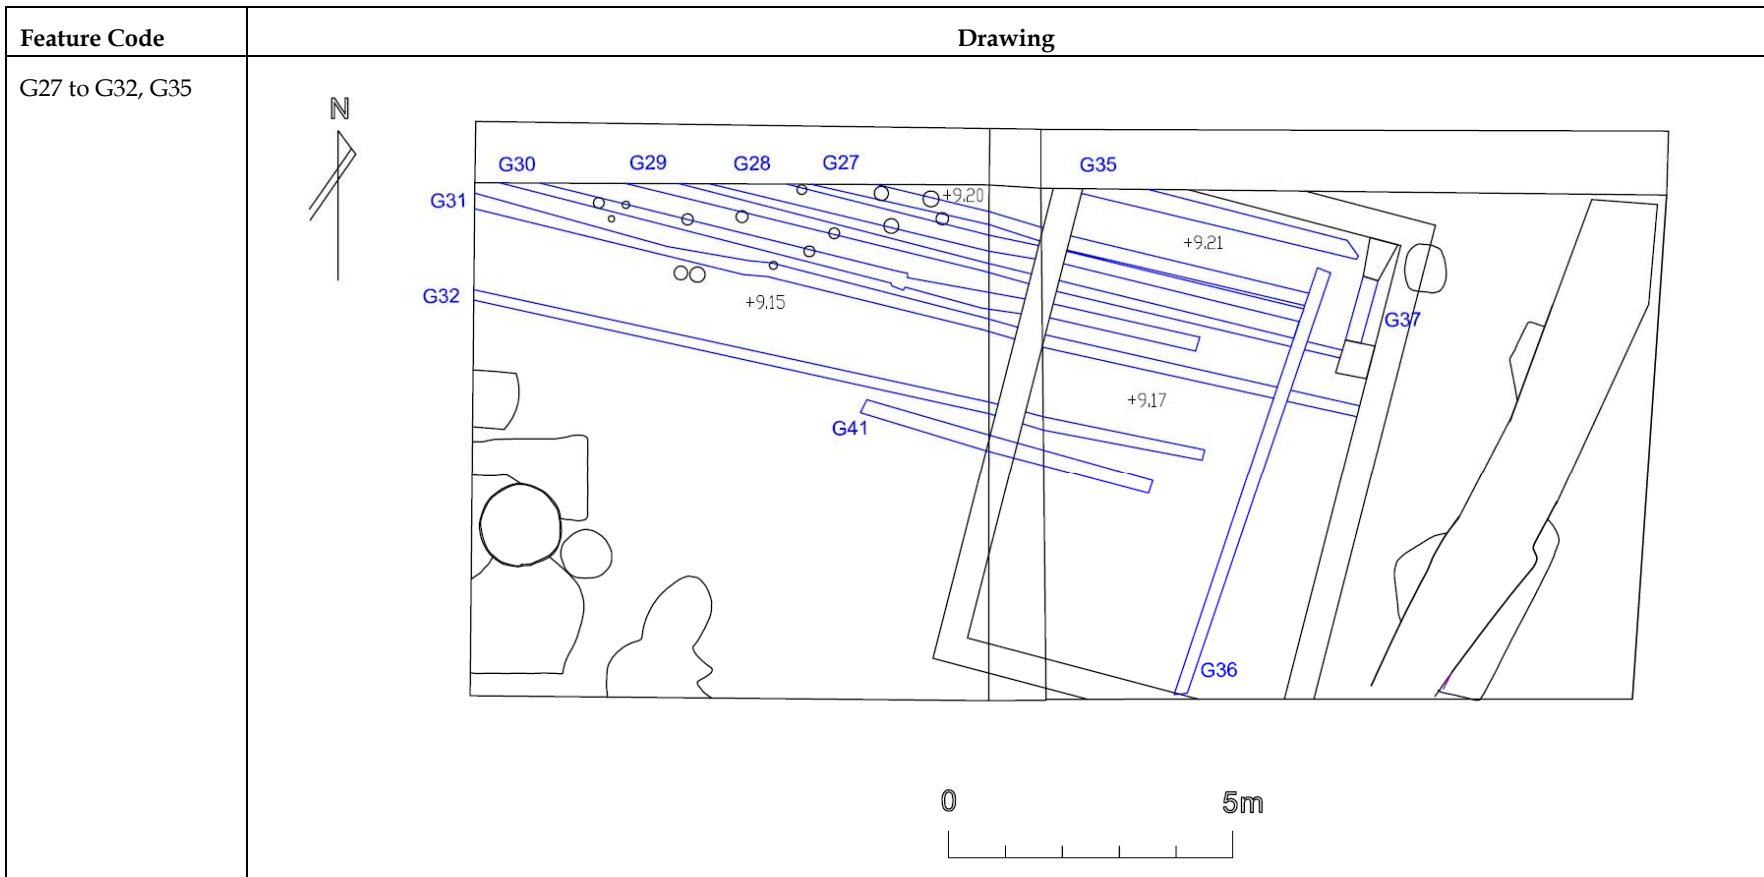


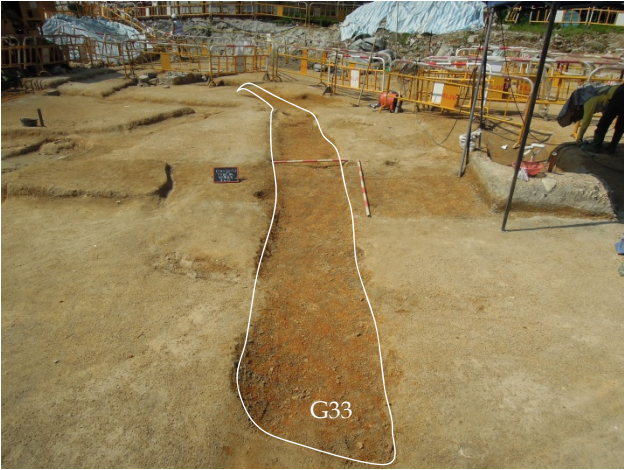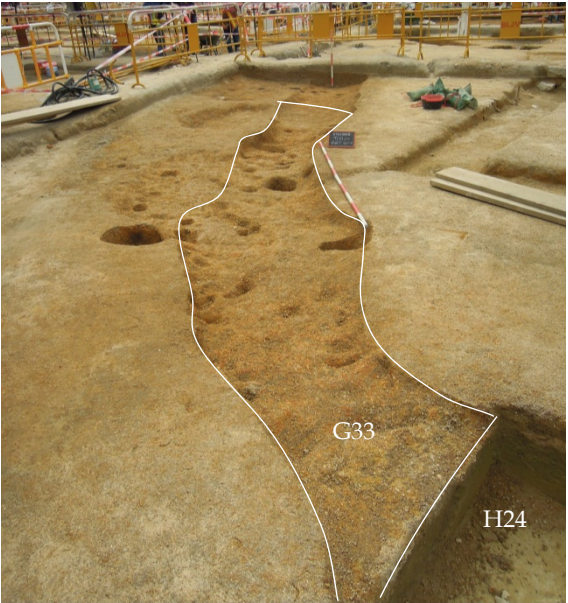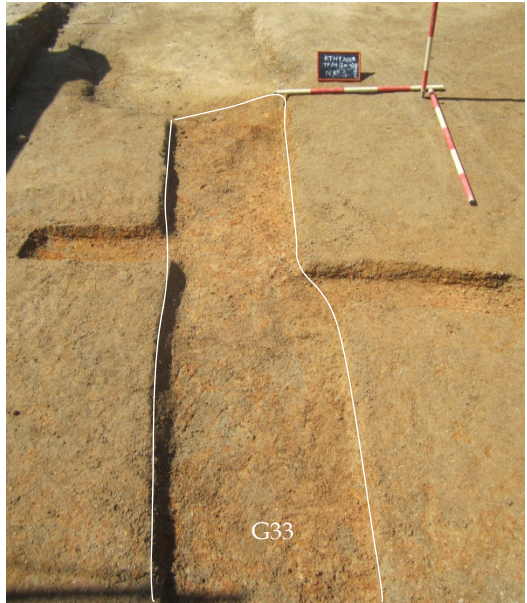
Feature Code	Location	Photograph	
G33	At the southern part of Grid B1 and northeastern corner of Grid B4		
Description			
<p>It was a south - north oriented ditch dated to Song-Yuan Dynasties.</p> <p>It spanned from Grid B1 to Grid B4.</p> <p>It was filled with grey yellowish mild clay and with pottery shards and porcelain shards unearthed. There were also 2 special finds comprising celadon and pottery unearthed.</p> <p>It was found under Layer 5 and cut H47, and cut into Layer 6 (sterile layer) in Grid B1. It was found under Layer 5 and cut G25 in Grid B4. It was cut by H24 and H41 in Grid B1. D22, D23, D24, D25 were found under G33. It was cut by modern pit at its end in Grid B4.</p> <p>The part of G33 in Grid B4 was regarded as G24 during excavation.</p>			
Dimension (Length x Width x Height)			
13.8 m x 0.7~1.4 m x 0.18 m		<div style="display: flex; justify-content: space-around;"> <div data-bbox="846 721 1411 1327">  </div> <div data-bbox="1473 721 1998 1327">  </div> </div>	

G33 in Grid B1 and B4 (overall view south to north)


G33 in Grid B1 (view north to south)


G33 in Grid B4 (view north to south)

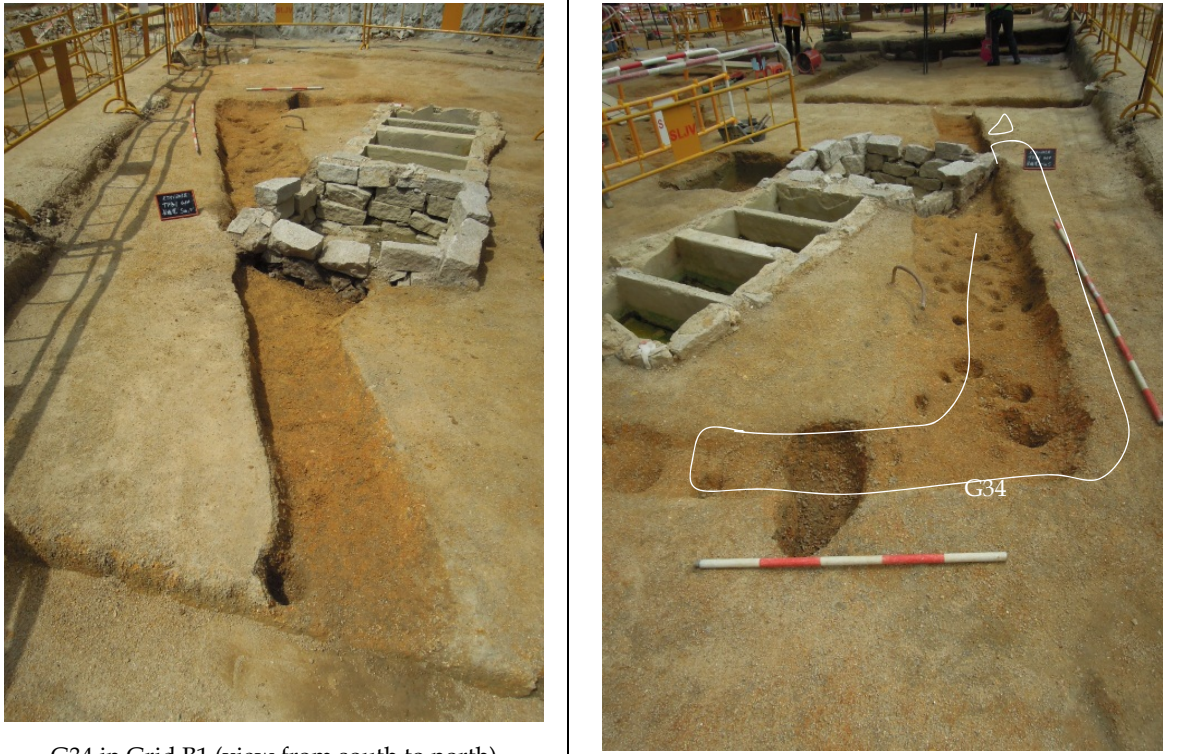
Feature Code	Location	Photograph	
G34	At the western part of Grid B1		
Description			
<p>It was a south-north oriented ditch dated to Song–Yuan Dynasties.</p> <p>It was found under Layer 5 and cut into Layer 6 (sterile layer). D28, D29 were found under G34. It was filled by grey yellowish mild clay. Pottery shards and porcelain shards were unearthed. There were also 2 special finds comprising celadon and Qingbai porcelain unearthed.</p> <p>It was cut by modern garbage pit and foundations of a house of former Tai Hom Village.</p>			
Dimension (Length x Width x Height)			
11.22 m x 0.81 m x 0.18 m		<p data-bbox="891 930 1344 962">G34 in Grid B1 (view from south to north)</p> <p data-bbox="1500 962 1953 994">G34 in Grid B1 (view from north to south)</p>	



Feature Code	Photograph
G34	 <p data-bbox="913 922 1953 954">Part of G34 cut by foundation remains of former Tai Hom Village in Grid B1 (view south to north)</p>

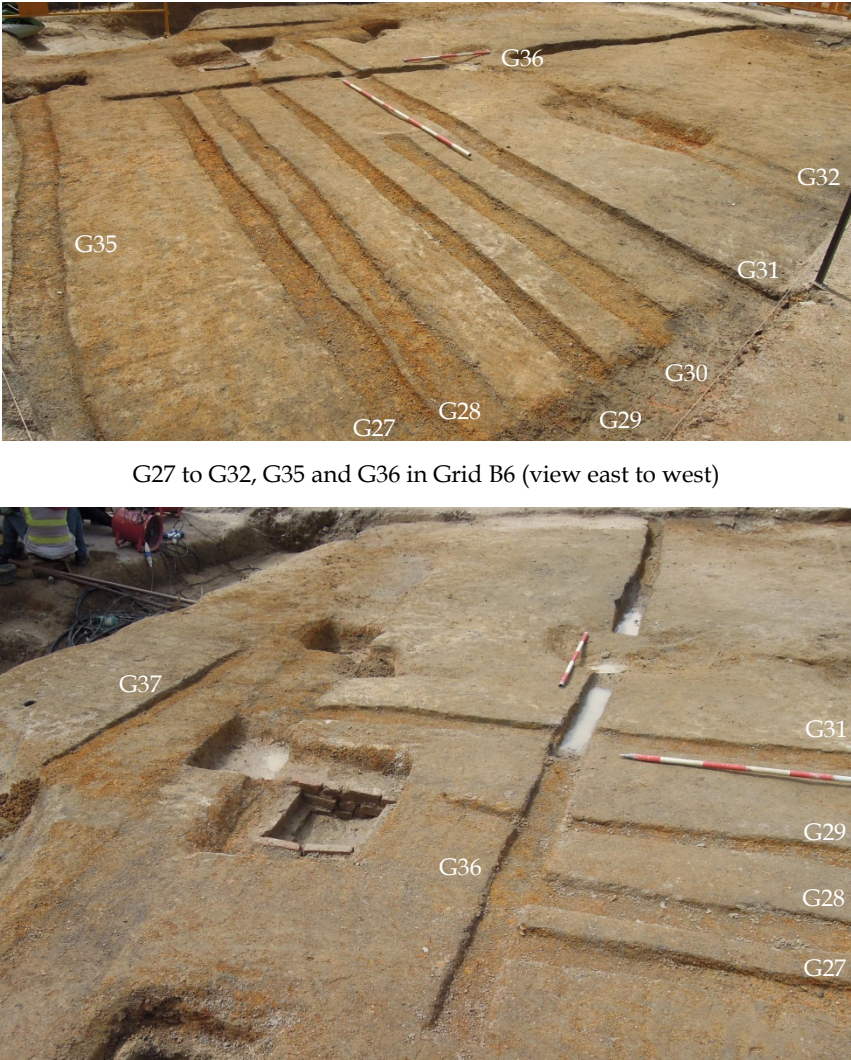
Feature Code	Drawing
G34	<p>The drawing illustrates feature G34 through a plan view and a profile view. The plan view shows a long, narrow feature with a width of approximately 1.5 meters. It includes a 'Modern Pit' and 'Foundation Remains' at the bottom. Elevation points are marked throughout, such as +9.45, +9.31, +9.36, +9.39, +9.51, +9.35, +9.34, +9.43, +9.55, +9.32, +9.31, +9.49, +9.24, and +9.31. A north arrow is located to the left of the plan view. A scale bar at the bottom right indicates 0 to 100 cm. The profile view on the right shows the vertical shape of the feature, with a dashed line indicating the 'Modern Pit' and a solid line for the 'Foundation Remains'. A section line A-A is shown at the top, with a corresponding cross-section of G34 showing a shallow, wide depression with elevations of +9.44 and +9.43, and labels D28 and D29.</p>

Feature Code	Location	Photograph
G36 and G37	At the centre part of Grid B6	 <p data-bbox="1151 644 1738 671">G27 to G32, G35 and G36 in Grid B6 (view east to west)</p> <p data-bbox="1099 1267 1767 1294">G27 to G29, G31, G36 and G37 in Grid B6 (view north to south)</p>
Description		
<p>G36 and G37 were south - north oriented furrow of farmland dated to late 19th Century to 1910s.</p> <p>They were filled with grey brownish sandy soil but no artefacts were found.</p> <p>They were found under Layer 3 and cut into Layer 4a, 5 and Layer 7(sterile layer).</p> <p>G36 cut G27 to G29 and G31. Both G36 and G37 were cut by modern garbage pit.</p>		
Dimension (Length x Width x Height)		
<p>G36: 7.93 m x 0.25 m x 0.16 m</p> <p>G37: 1.17m x 0.27 m x 0.02 m</p>		
Drawing		
See drawing of record G27 to G32, G35		

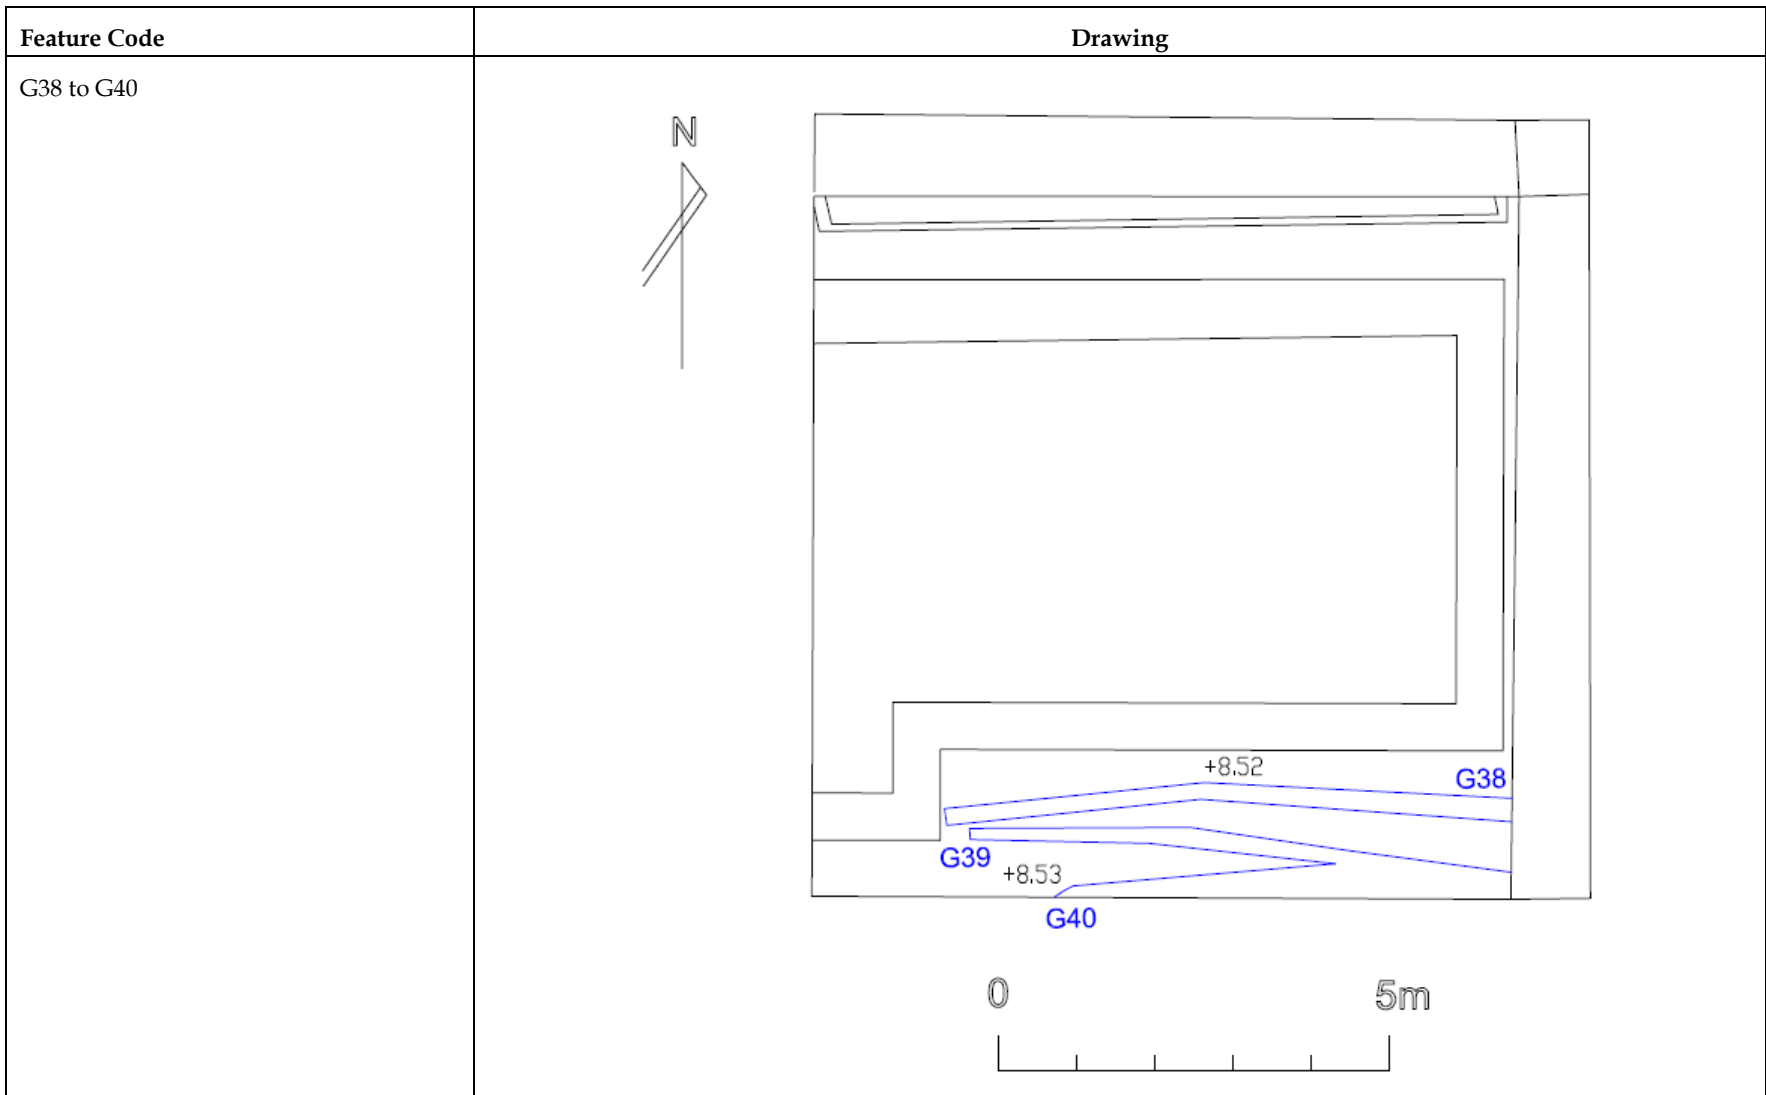Feature Code	Location	Photograph
G38 to G40	At the southern part of Grids B8	 <p data-bbox="1146 938 1666 970">G38 to G40 in Grid B8 (view from east to west)</p>
Description		
<p>G38 to G40 were east - west oriented furrow of farmland dated to late 19th Century to 1910s.</p> <p>They were filled with grey brownish sandy soil but no artefacts were found.</p> <p>They were found under Layer 3 and cut into Layers 4, 5 and Layer 6 (sterile layer).</p> <p>G39 was cut by G40.</p>		
Dimension (Length x Width x Height)		
<p>G38: 7.26 m x 0.20~0.3 m x 0.04 m</p> <p>G39: 4.8 m x 0.2 m x 0.04 m</p> <p>G40: 5.87 m x 0.2 m x 0.1 m</p>		



Feature Code	Location	Photograph	
G41	At the eastern part of Grid B5 and western part of Grid B6		
Description		 	
<p>It was an east - west oriented ditch dated to Song - Yuan Dynasties.</p> <p>It was filled with grey-yellowish mild clay with orange spots. No artefacts were found.</p> <p>It was found under Layer 4 and cut into Layer 5 and Layer 6 (sterile layer) in Grid B5 while it was found under Layer 5 and cut into Layer 7 (sterile layer) in Grid B6.</p>			
Dimension (Length x Width x Height)			
5.24 m x 0.24 m x 0.06 m		G41 in Grid B6 and Grid B5	Part of G41 in Grid B5

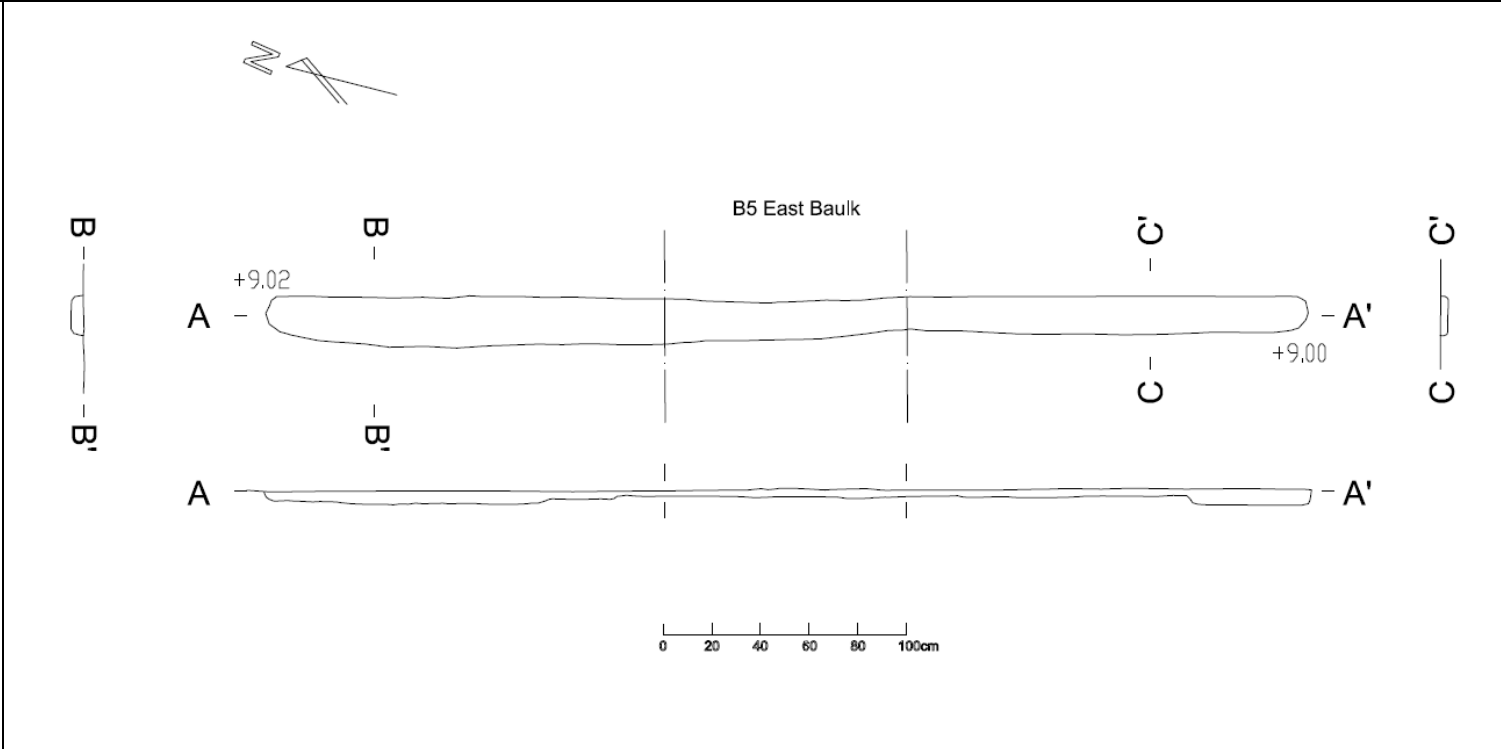Feature Code	Drawing
G41	 <p>The drawing shows a plan view of the B5 East Bank. It features three main sections: A-A' (top and bottom), B-B' (left side), and C-C' (right side). A north arrow is located in the upper left. A scale bar at the bottom indicates 0, 20, 40, 60, 80, and 100 cm. Elevation markers are present: +9.02 on the left side of the top section and +9.00 on the right side of the top section. The top section is labeled 'B5 East Bank'.</p>

Annex C

Overall Sections Drawings of the Site


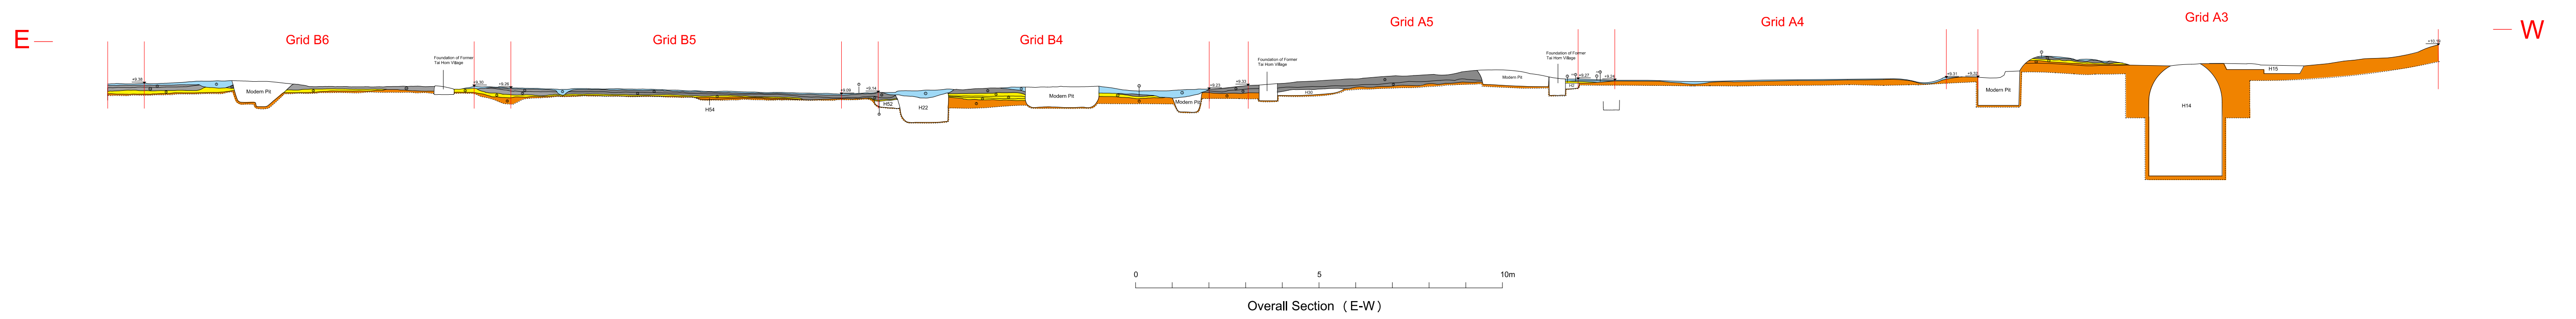



Figure 4.3a

East-West Section of the Site

Key Plan

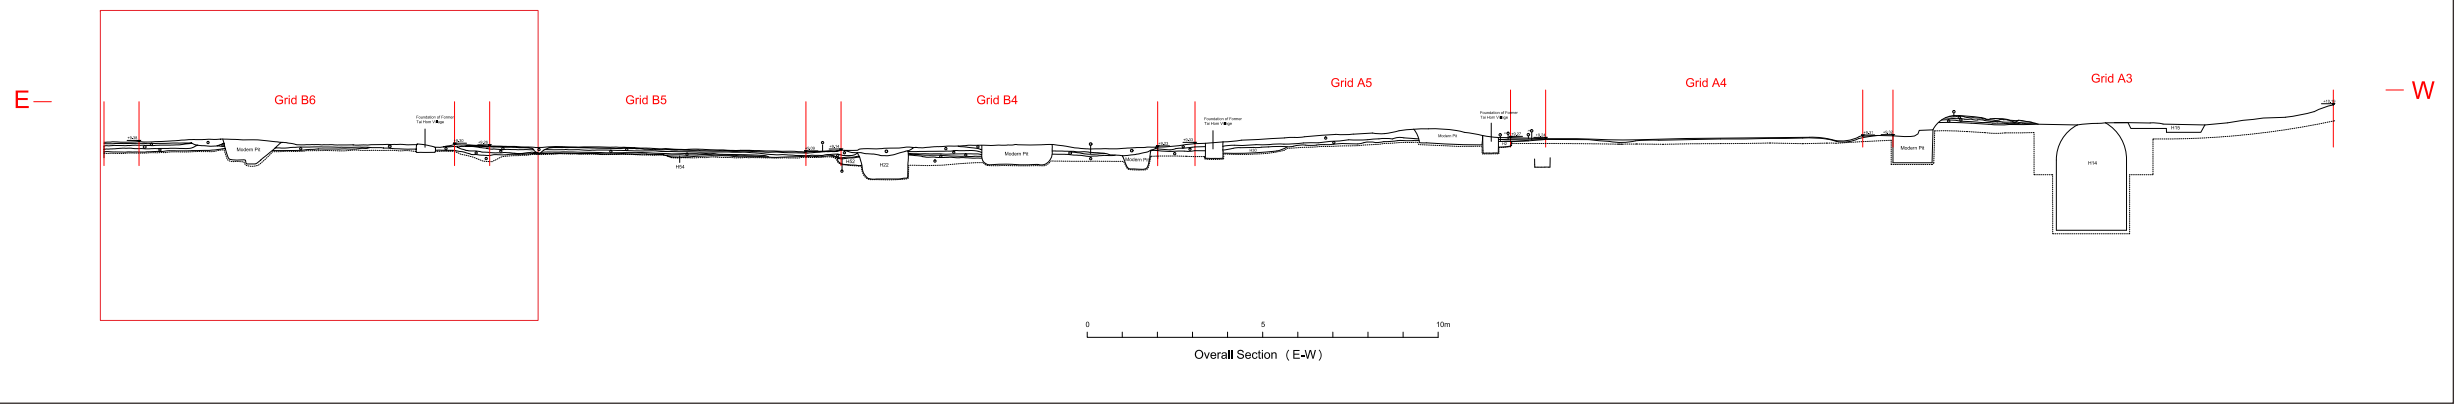

Grid B6

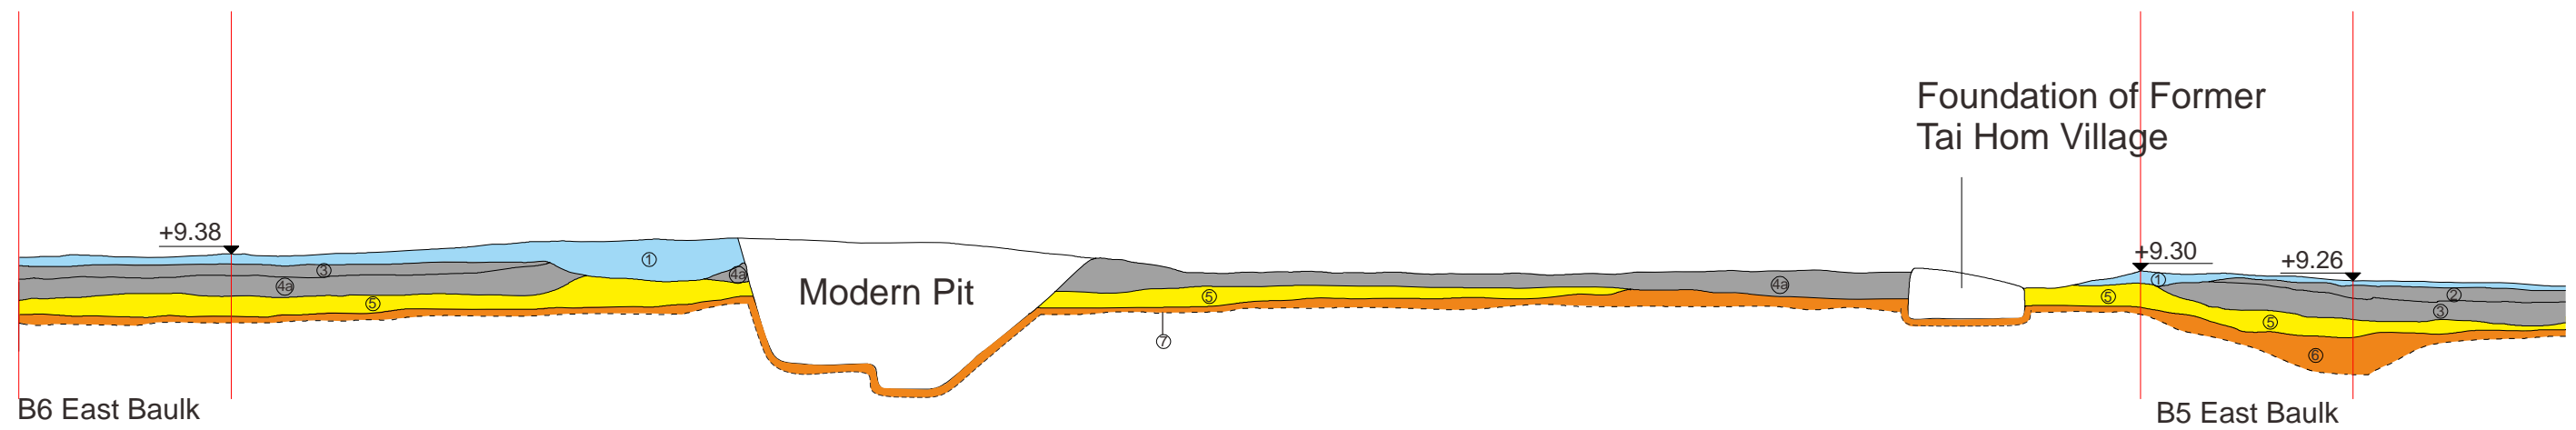

Key

- Modern Layer
- Strata Dated to Late 19th Century to the First Half of the 20th Century
- Strata Dated to Song-Yuan Dynasties
- Sterile Layer
- +9.61 mPD level


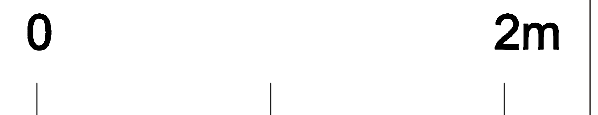



Figure 4.3b

East-West Section of the Site - Grid B6

Key Plan

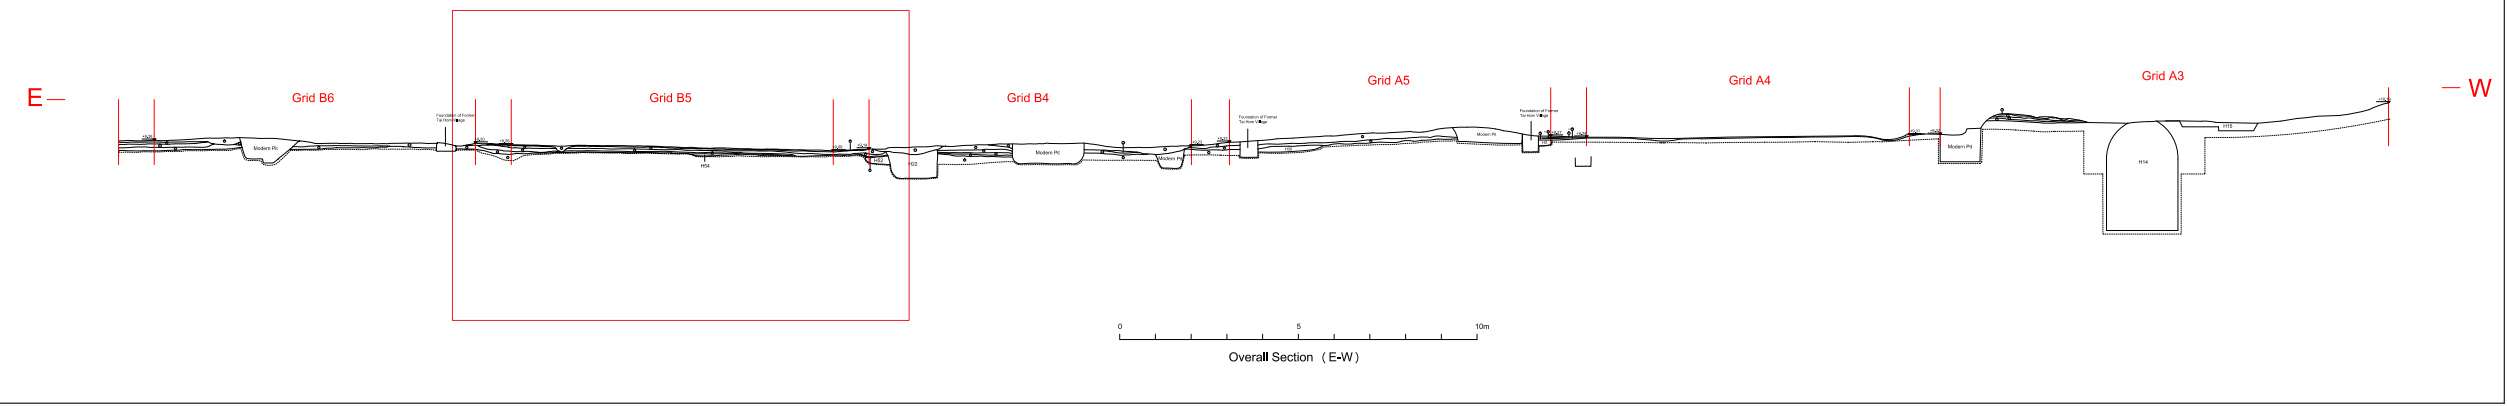

Grid B5

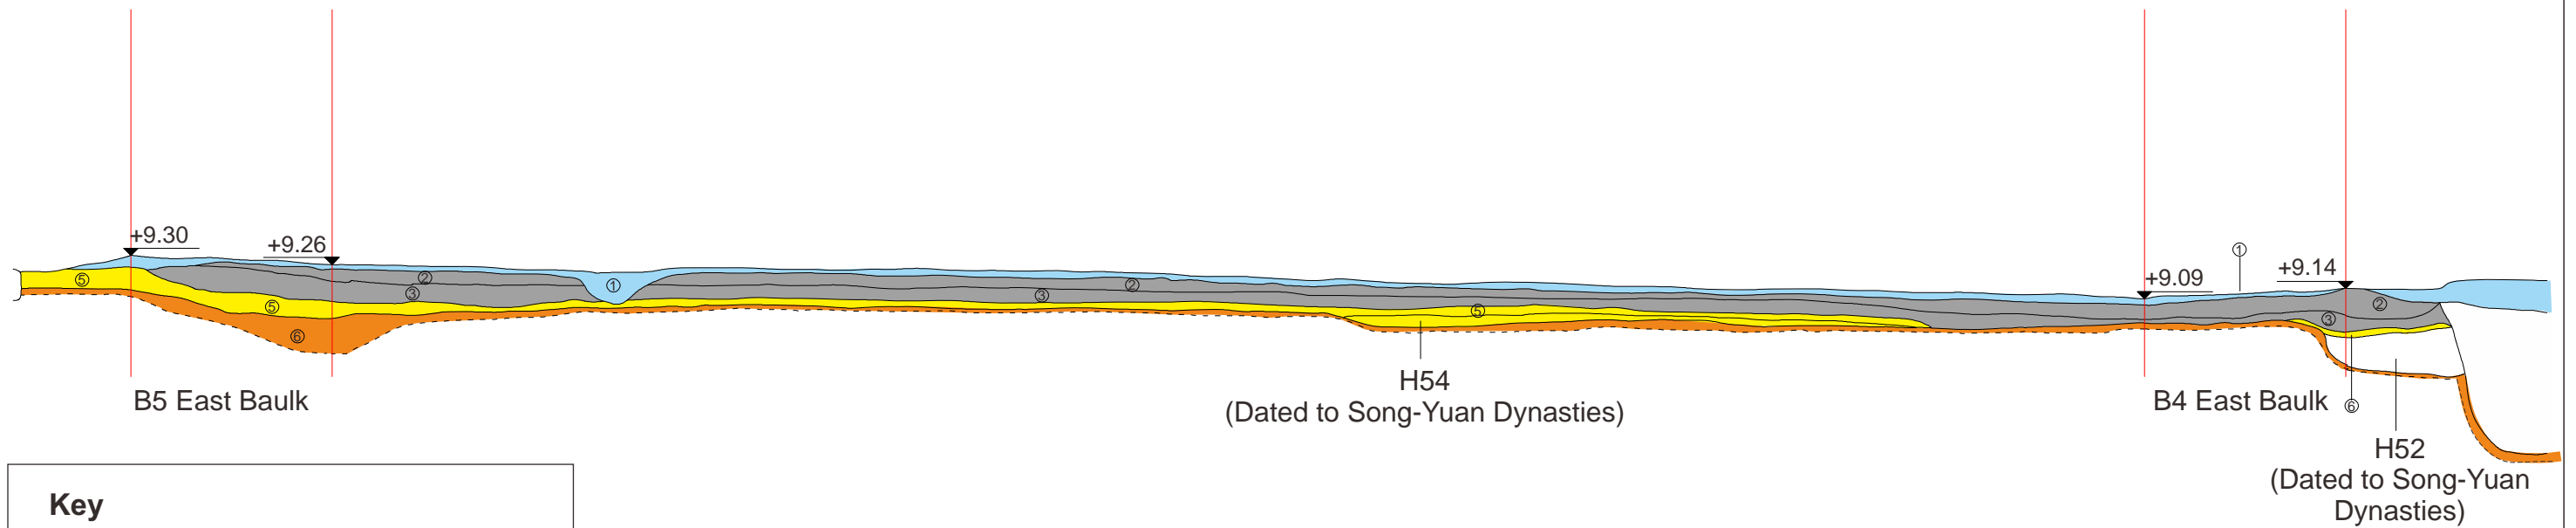

Key


- Modern Layer
- Strata Dated to Late 19th Century to the First Half of the 20th Century
- Strata Dated to Song-Yuan Dynasties
- Sterile Layer

+9.61 mPD level


Figure 4.3c

East-West Section of the Site - Grid B5

Key Plan

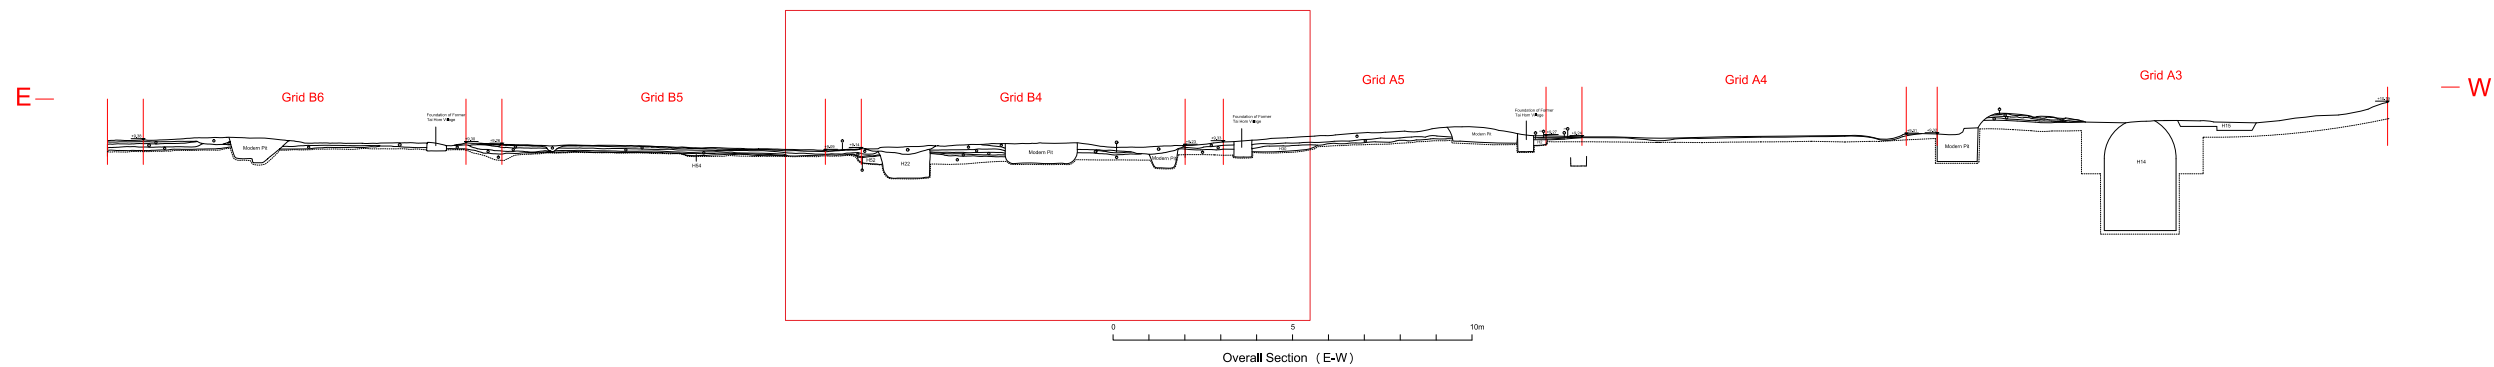

Grid B4

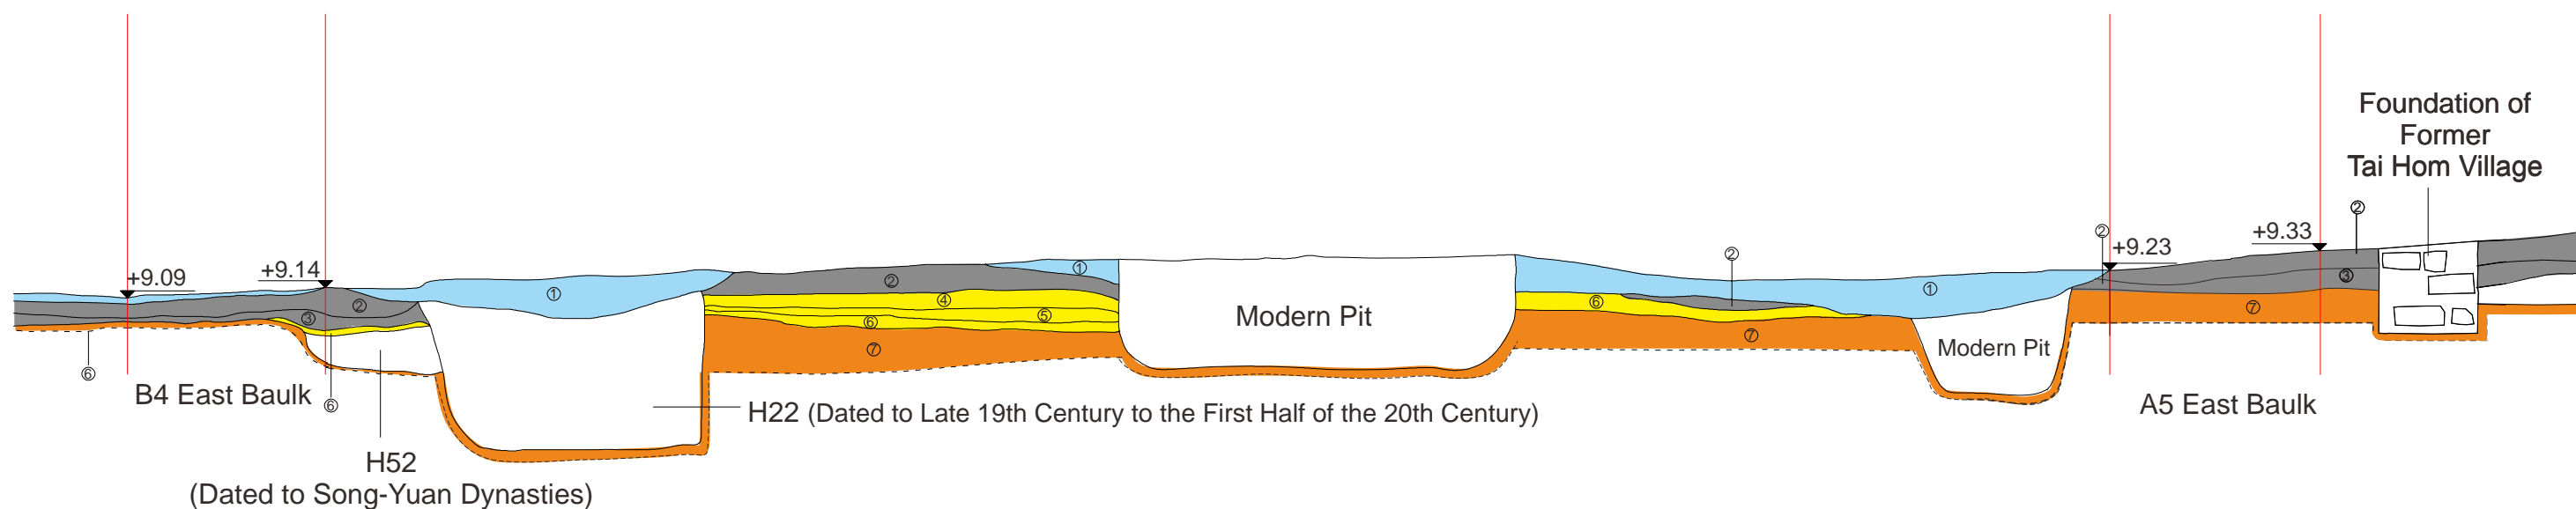

Key


- Modern Layer
- Strata Dated to Late 19th Century to the First Half of the 20th Century
- Strata Dated to Song-Yuan Dynasties
- Sterile Layer
- +9.61 mPD level




Figure 4.3d

East-West Section of the Site - Grid B4

Key Plan

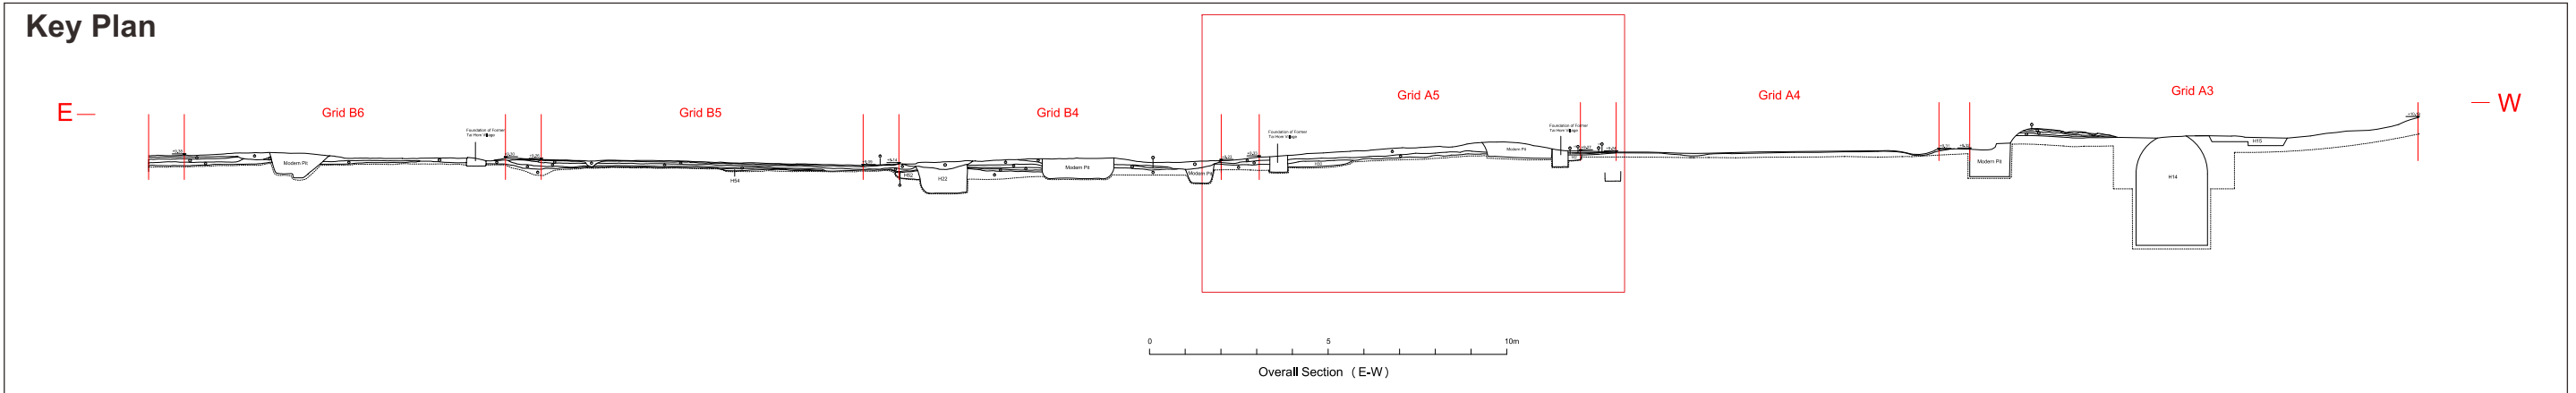

Grid A5

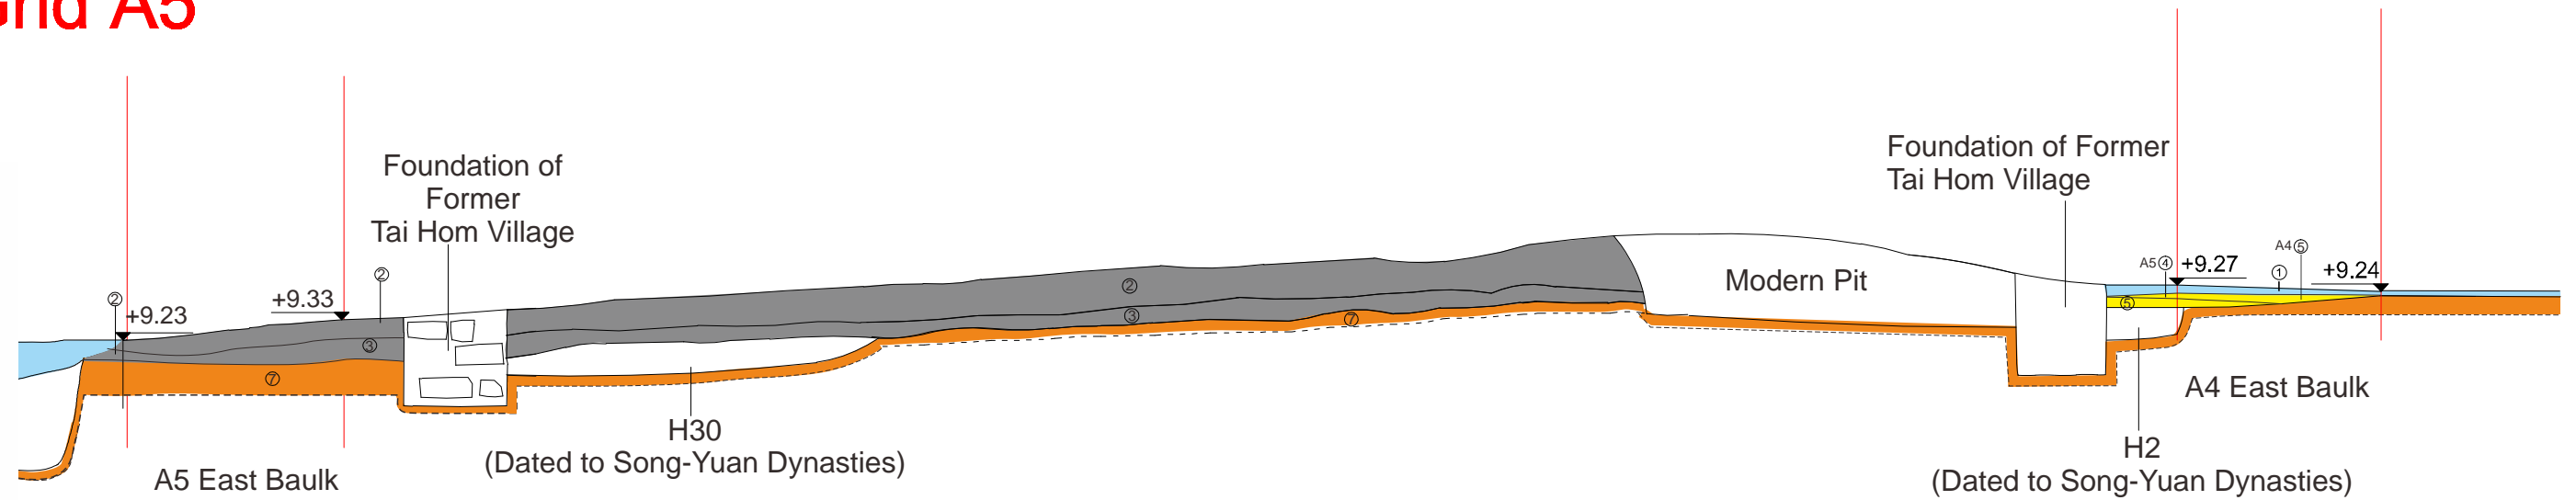

Key

- Modern Layer
- Strata Dated to Late 19th Century to the First Half of the 20th Century
- Strata Dated to Song-Yuan Dynasties
- Sterile Layer
- +9.61 mPD level


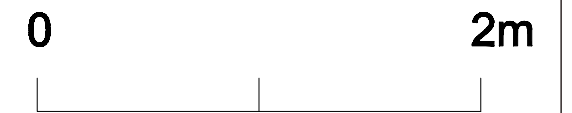


Figure 4.3e


East-West Section of the Site - Grid A5

Key Plan

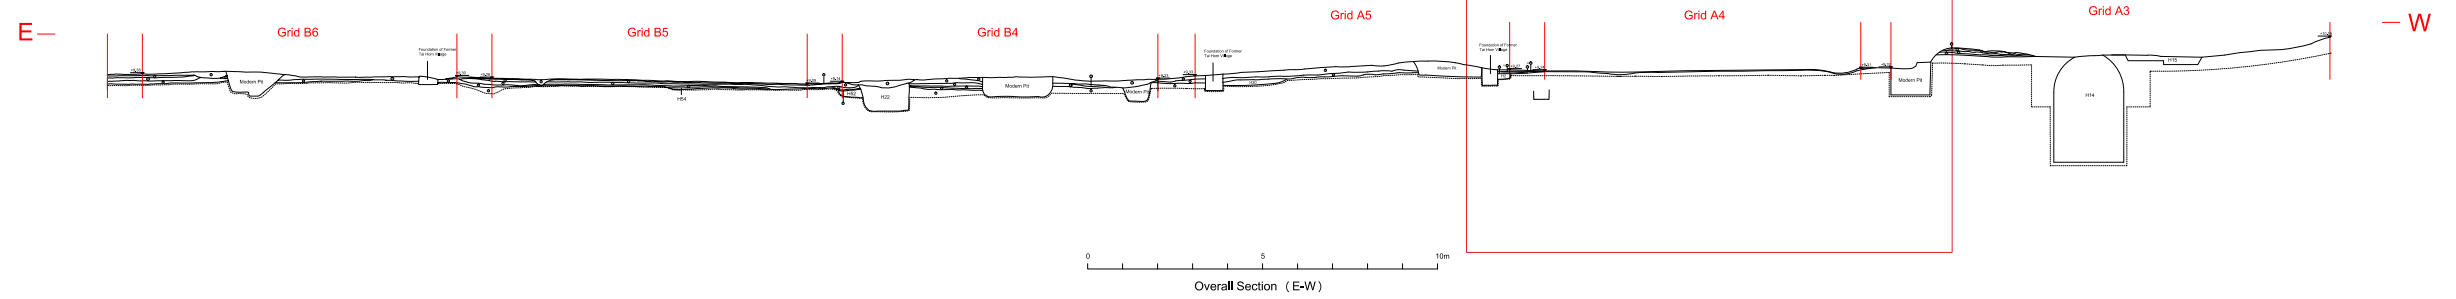

Grid A4

Foundation of Former
Tai Hom Village

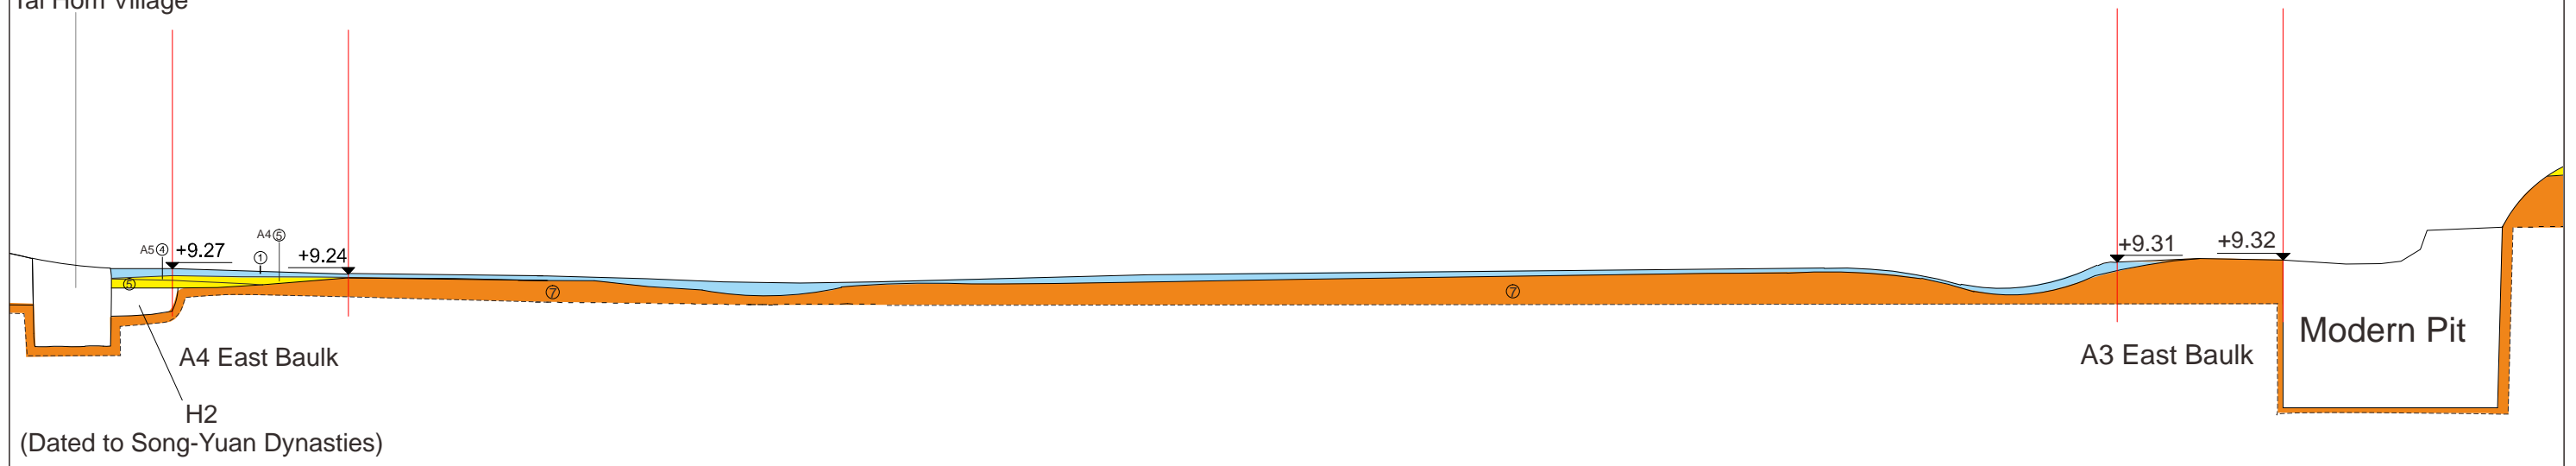

Key

- Modern Layer
- Strata Dated to Late 19th Century to the First Half of the 20th Century
- Strata Dated to Song-Yuan Dynasties
- Sterile Layer

+9.61 mPD level


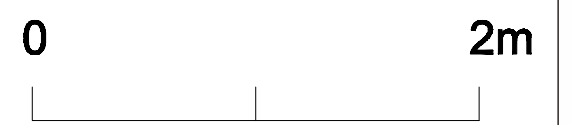


Figure 4.3f

East-West Section of the Site - Grid A4

Key Plan

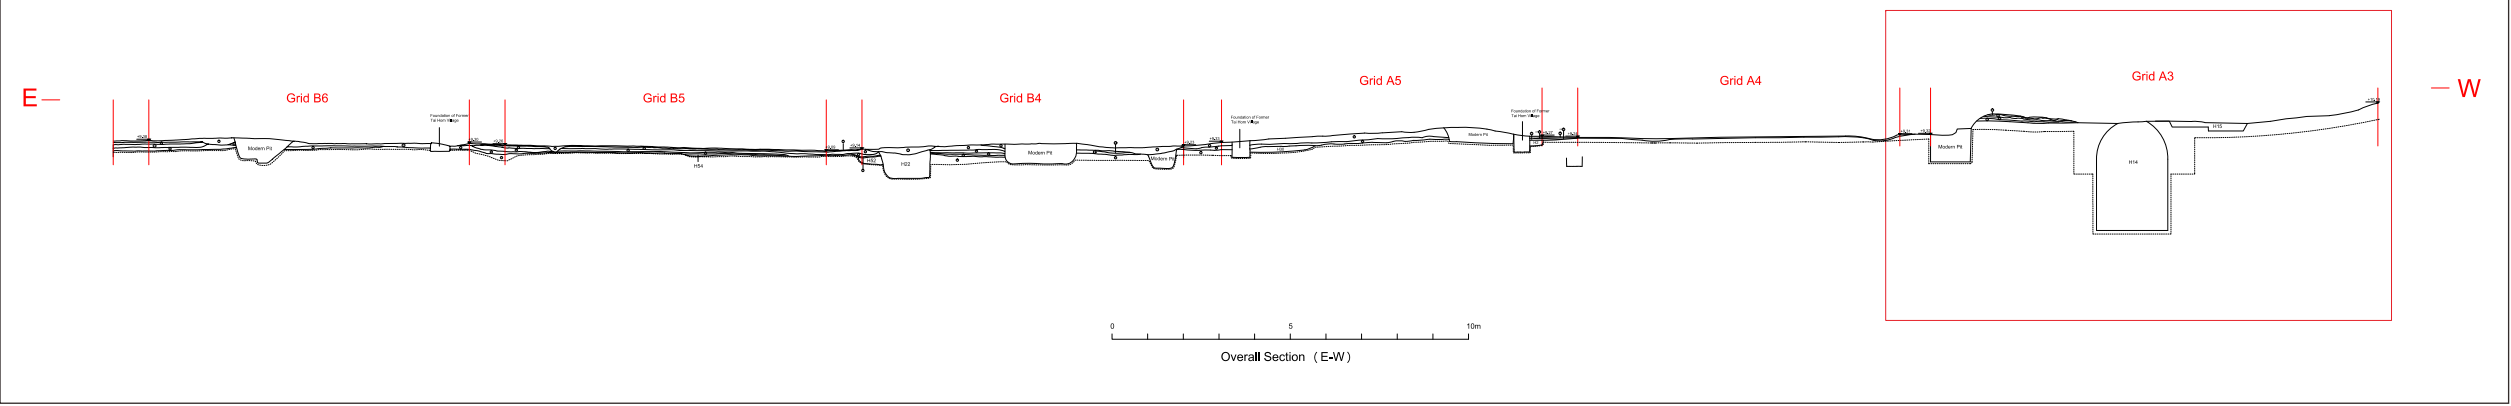

Grid A3


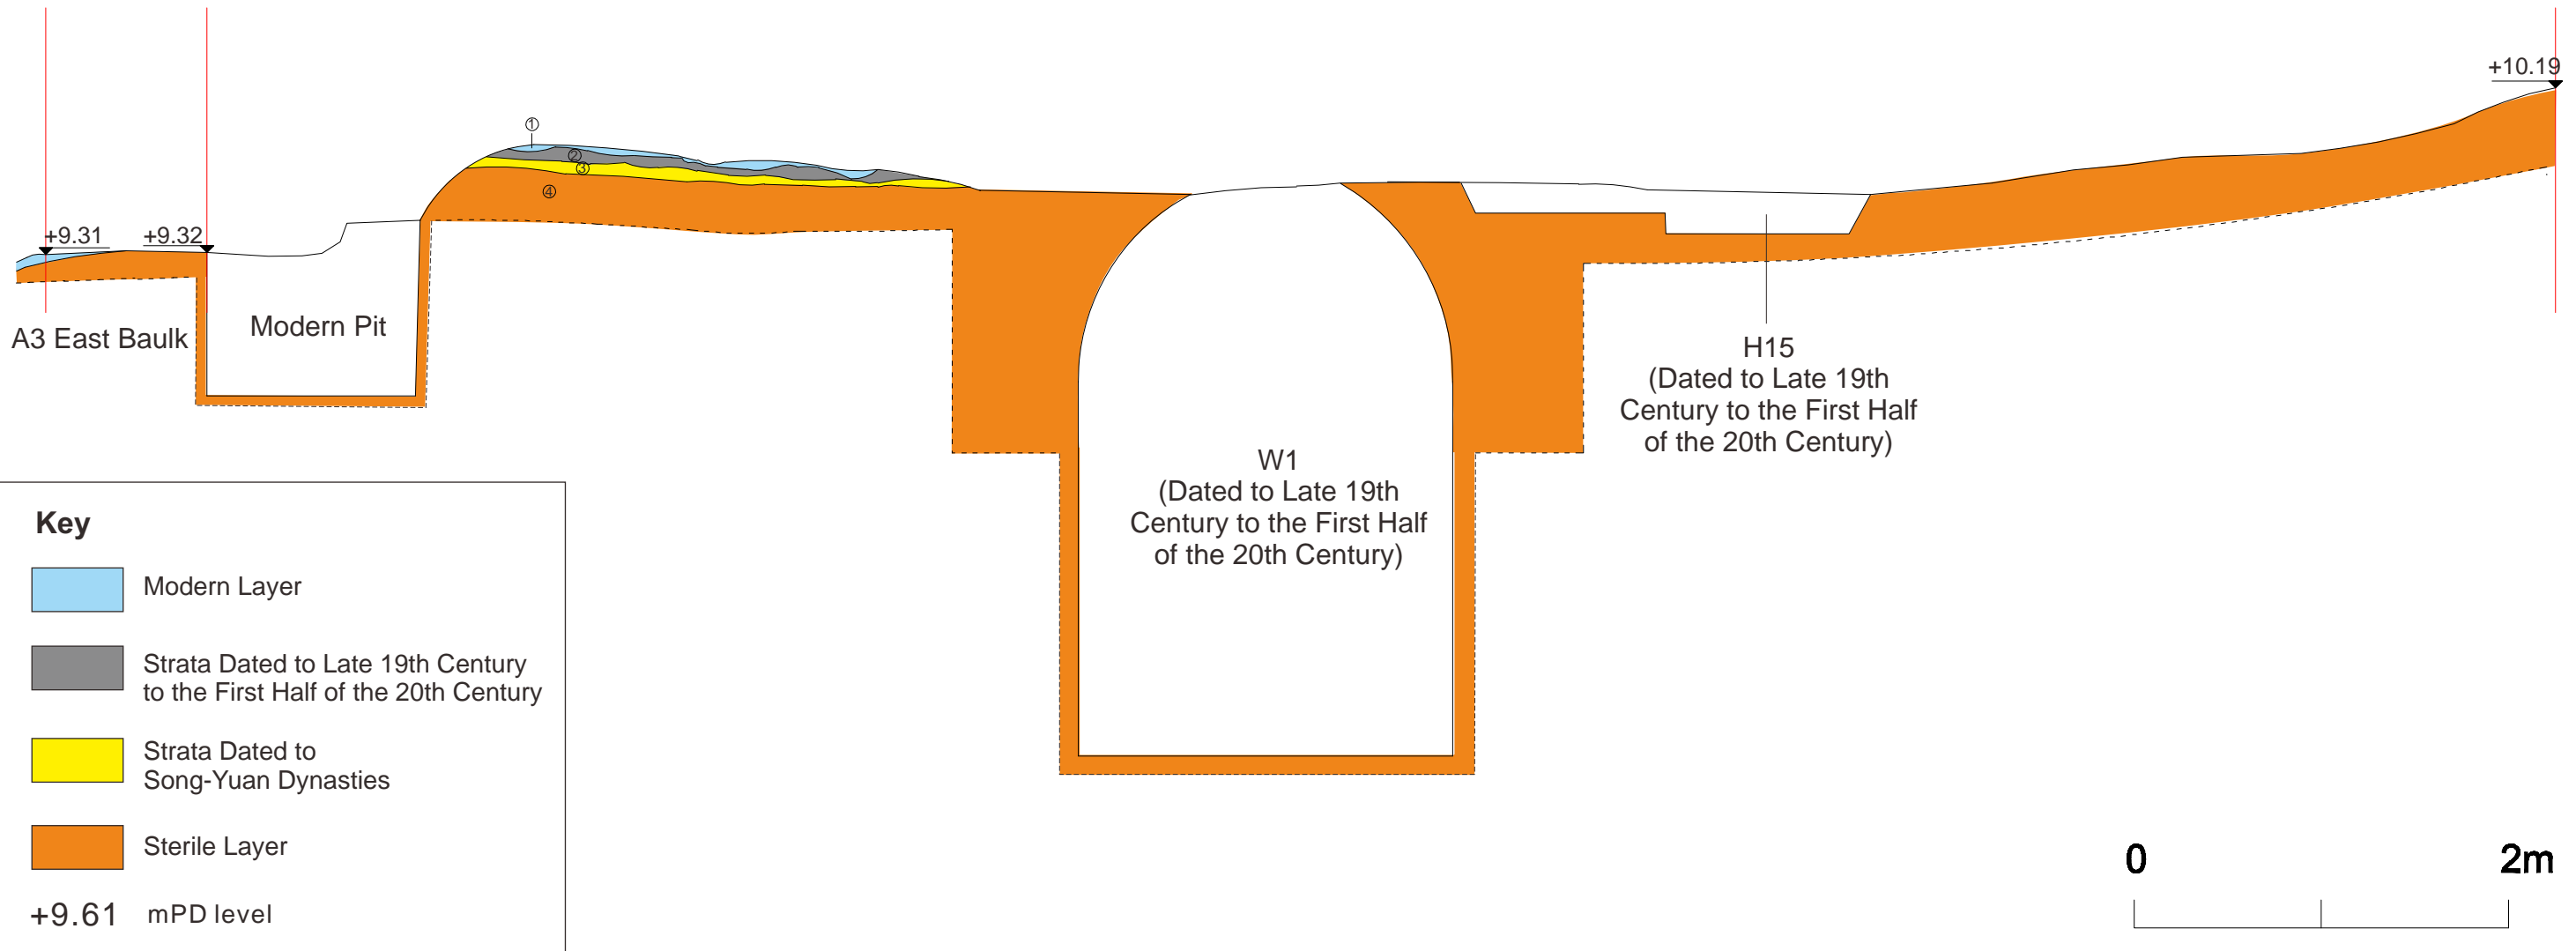


Figure 4.3g

East-West Section of the Site - Grid A3

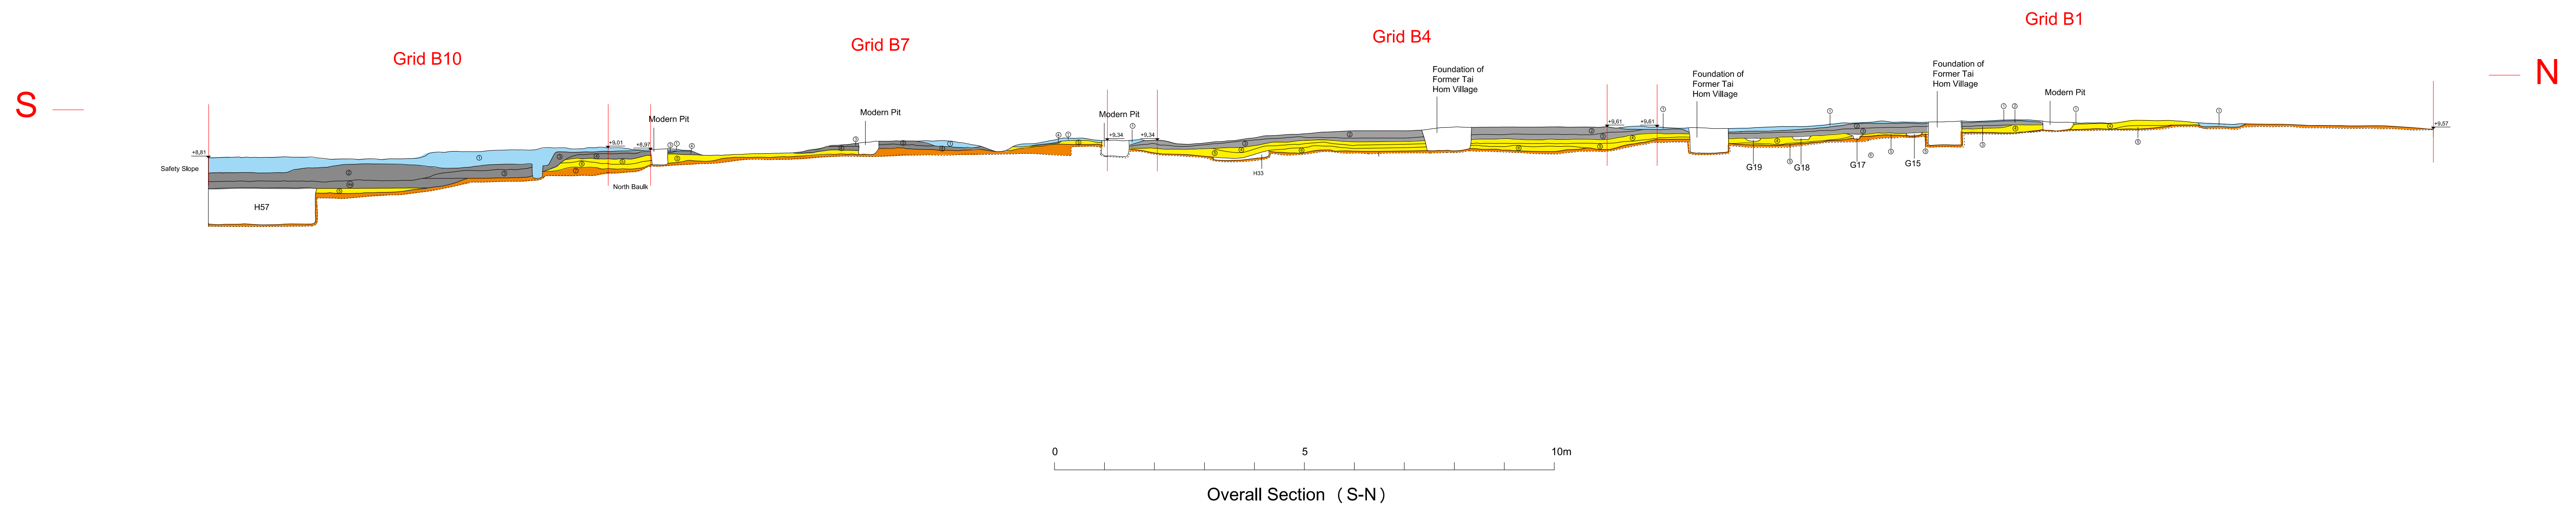

Key



- Modern Layer
- Strata Dated to Late 19th Century to the First Half of the 20th Century
- Strata Dated to Song-Yuan Dynasties
- Sterile Layer

+9.61 mPD level


Figure 4.4a

South-North Section of the Site

Key Plan

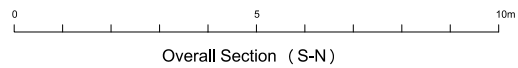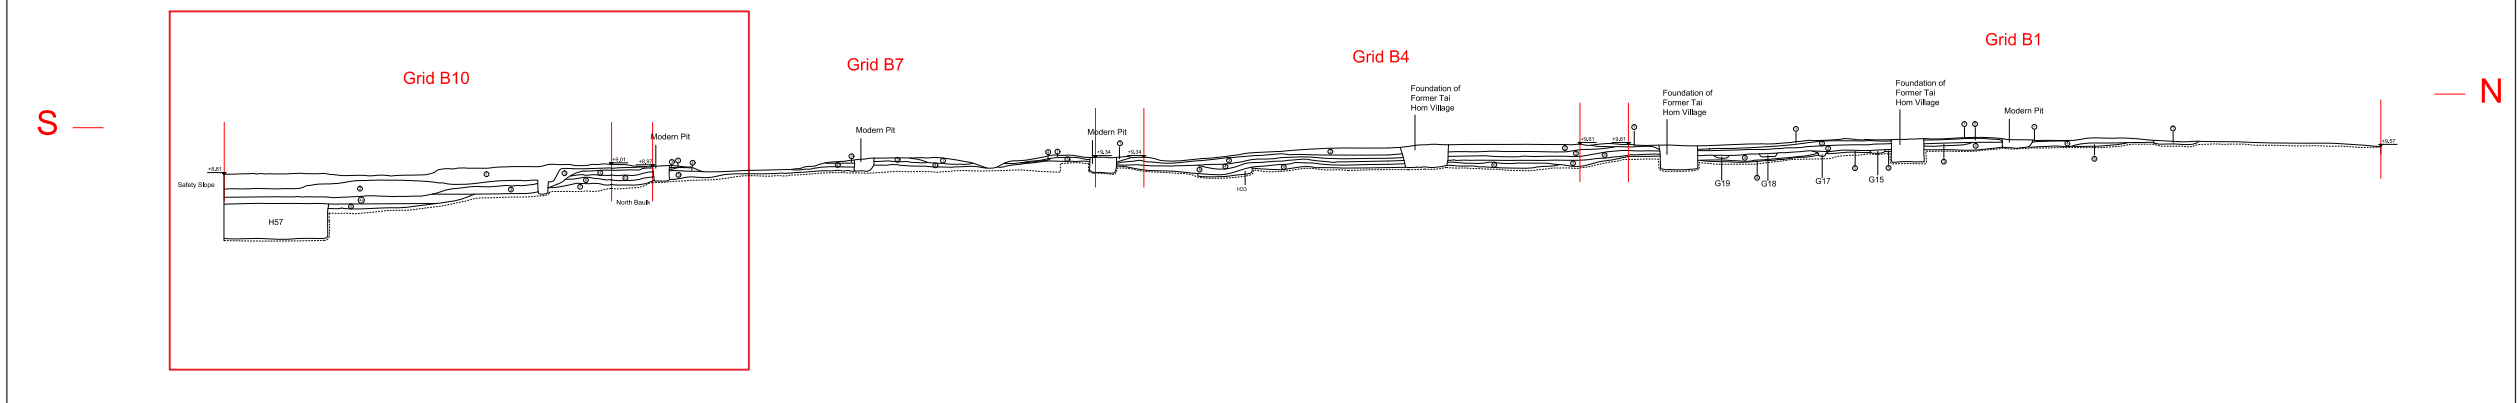

Grid B10

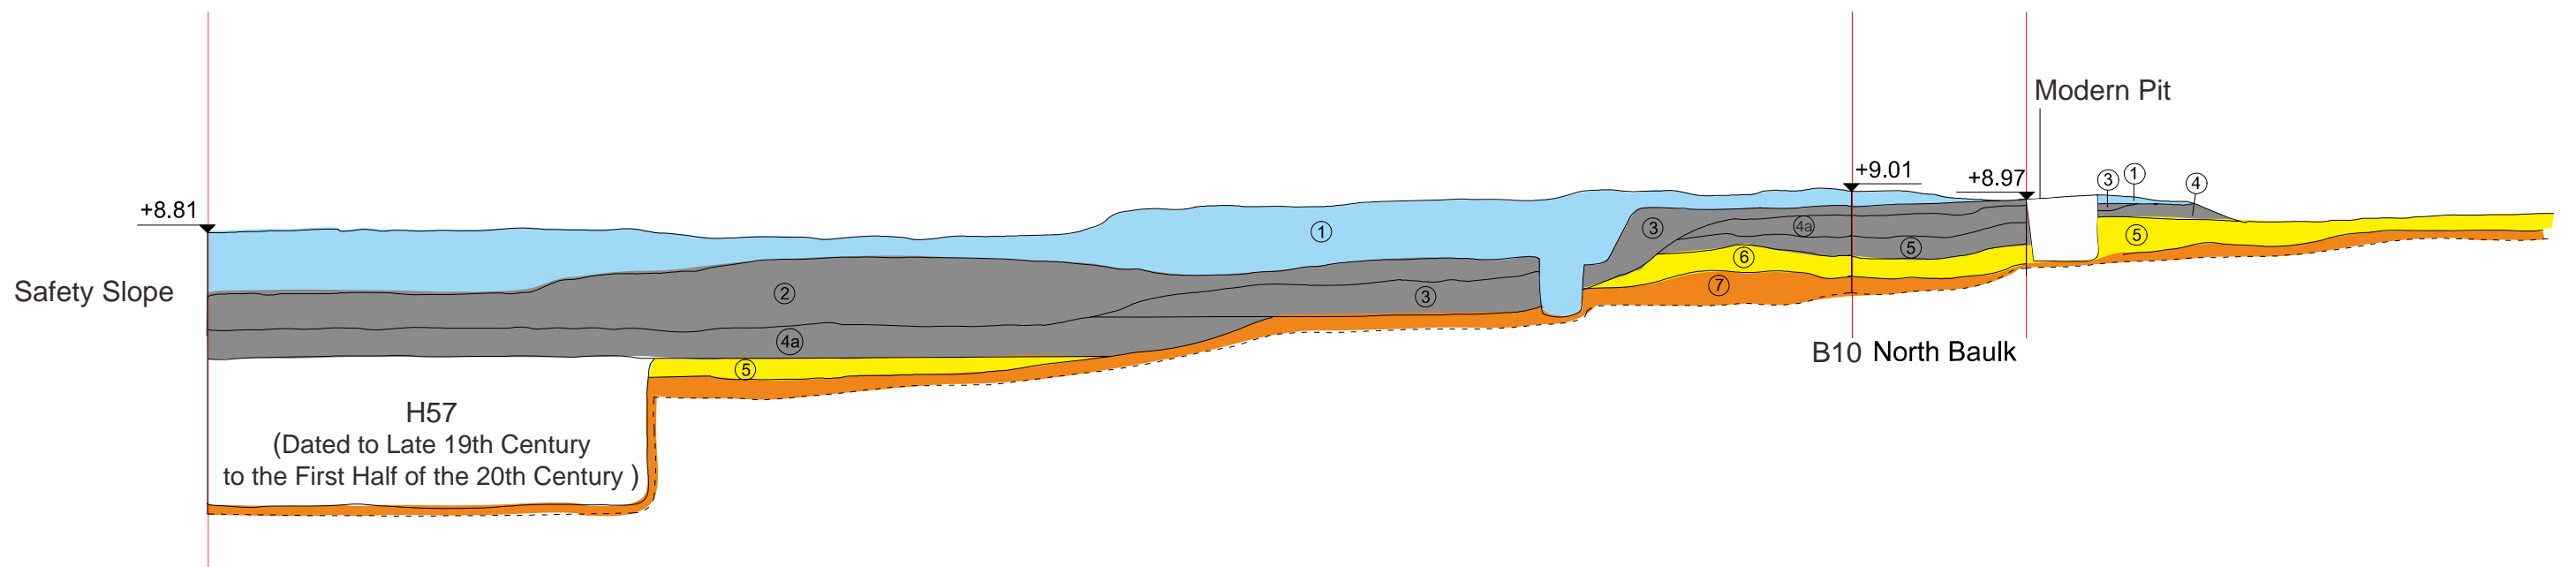

Key

- Modern Layer
- Strata Dated to Late 19th Century to the First Half of the 20th Century
- Strata Dated to Song-Yuan Dynasties
- Sterile Layer


+9.61 mPD level




Figure 4.4b

South-North Section of the Site - Grid B10

Key Plan

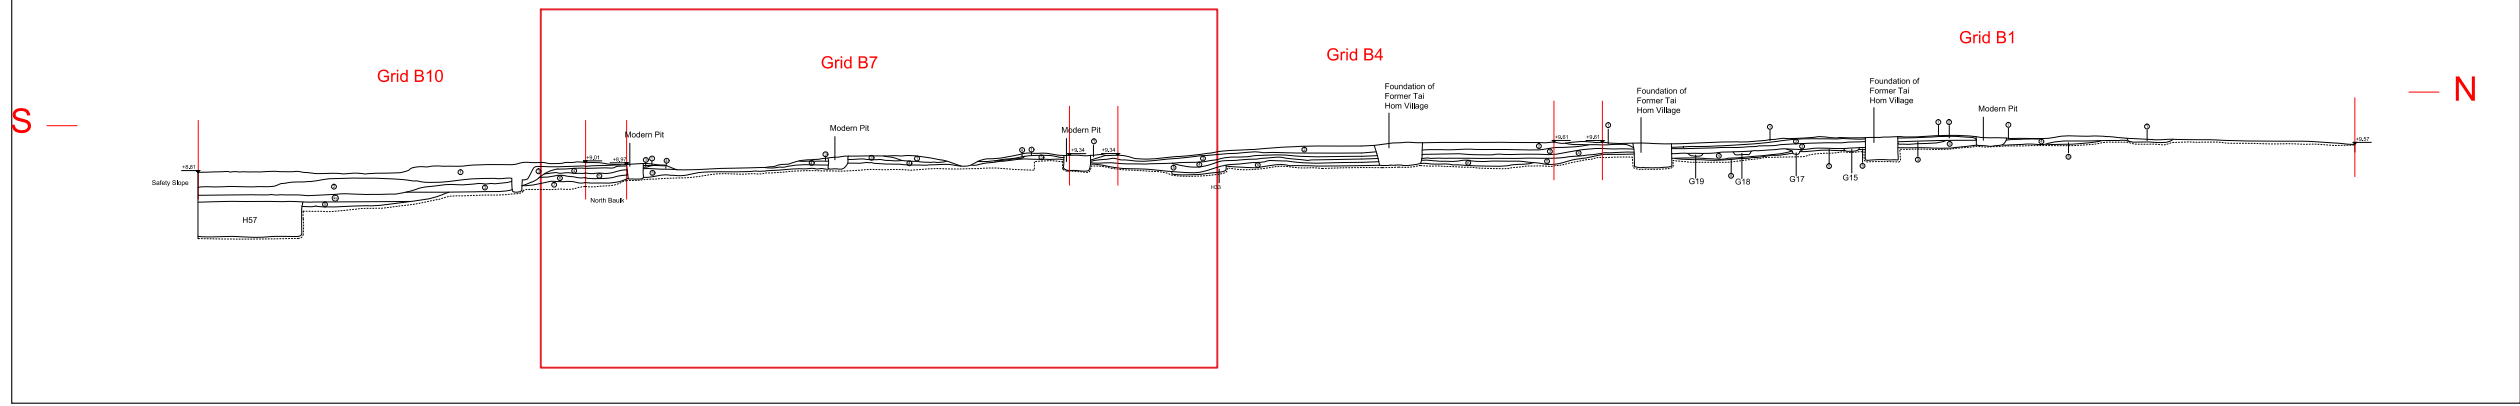

Grid B7

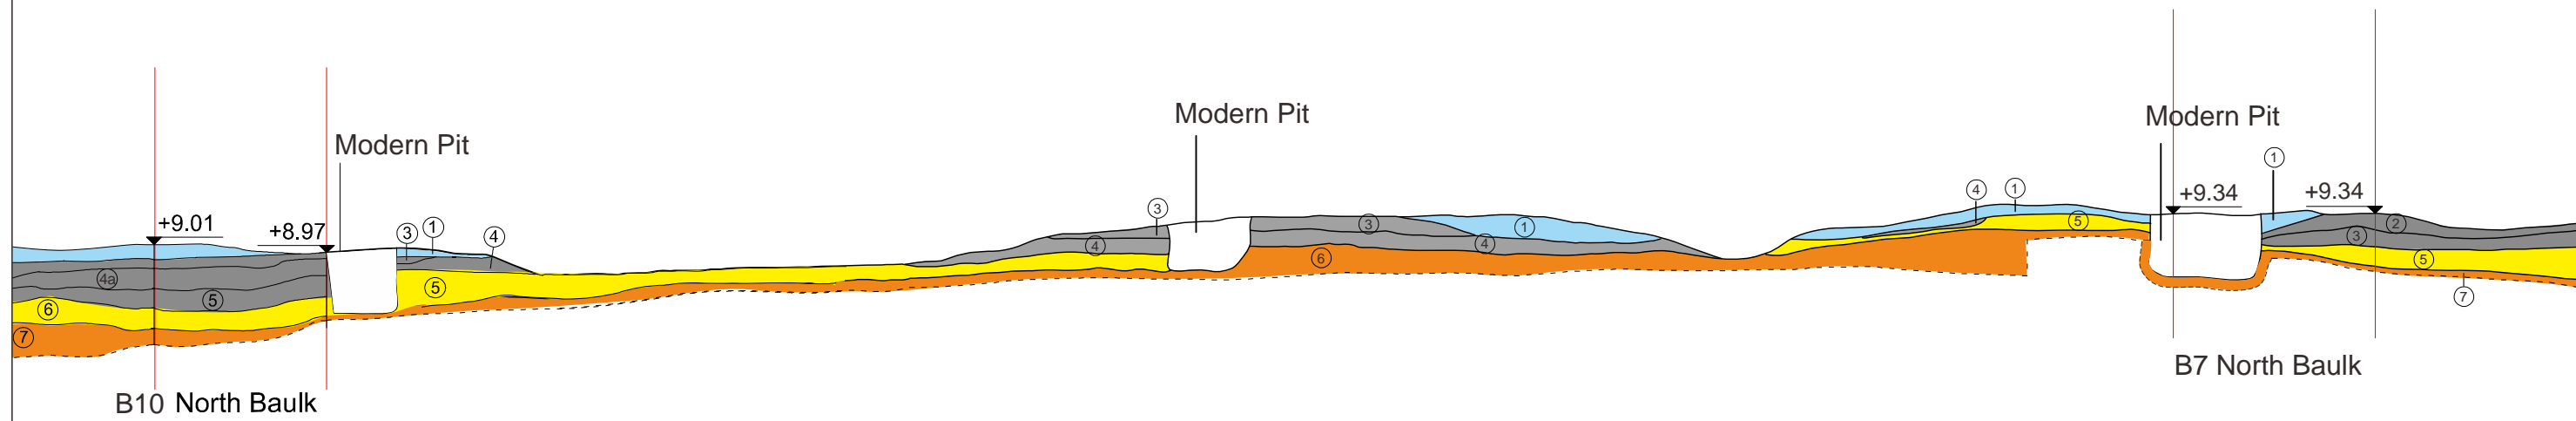


Key

- Modern Layer
- Strata Dated to Late 19th Century to the First Half of the 20th Century
- Strata Dated to Song-Yuan Dynasties
- Sterile Layer
- +9.61 mPD level

Figure 4.4c


South-North Section of the Site - Grid B7

Key Plan

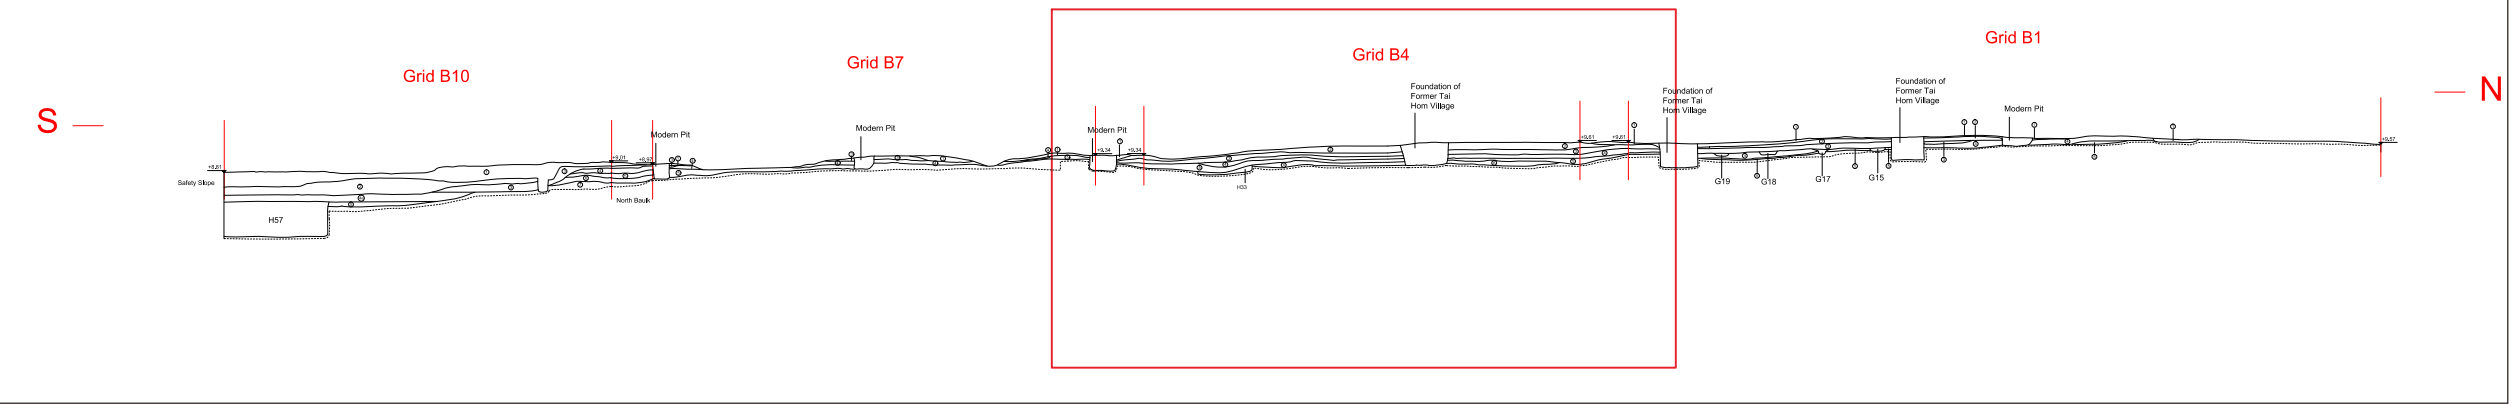

Grid B4

0 5 10m
Overall Section (S-N)

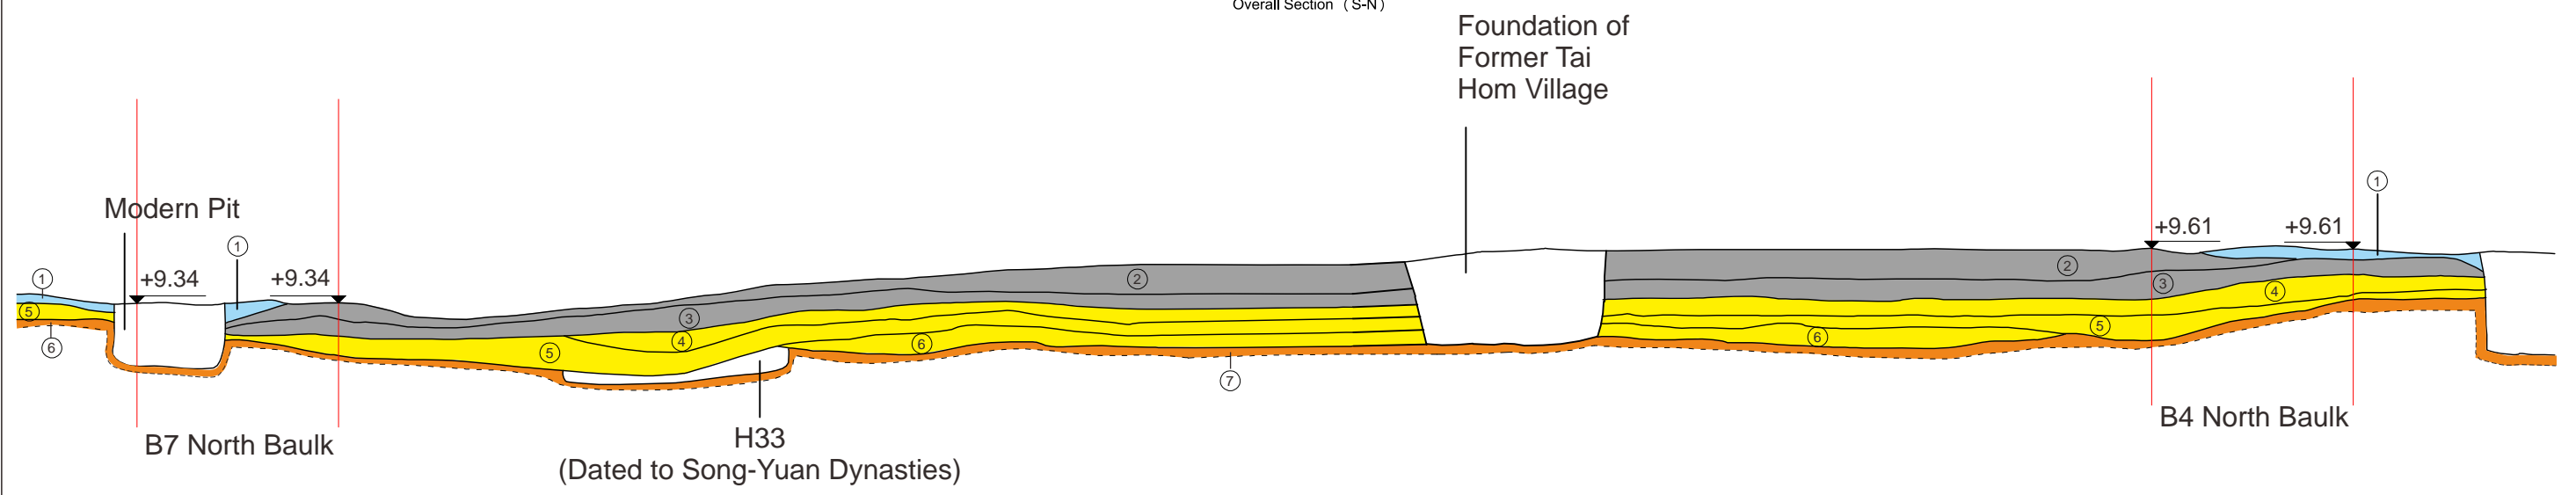



Key

- Modern Layer
- Strata Dated to Late 19th Century to the First Half of the 20th Century
- Strata Dated to Song-Yuan Dynasties
- Sterile Layer
- +9.61 mPD level


Figure 4.4d

South-North Section of the Site - Grid B4

Key Plan

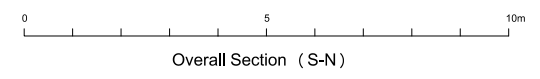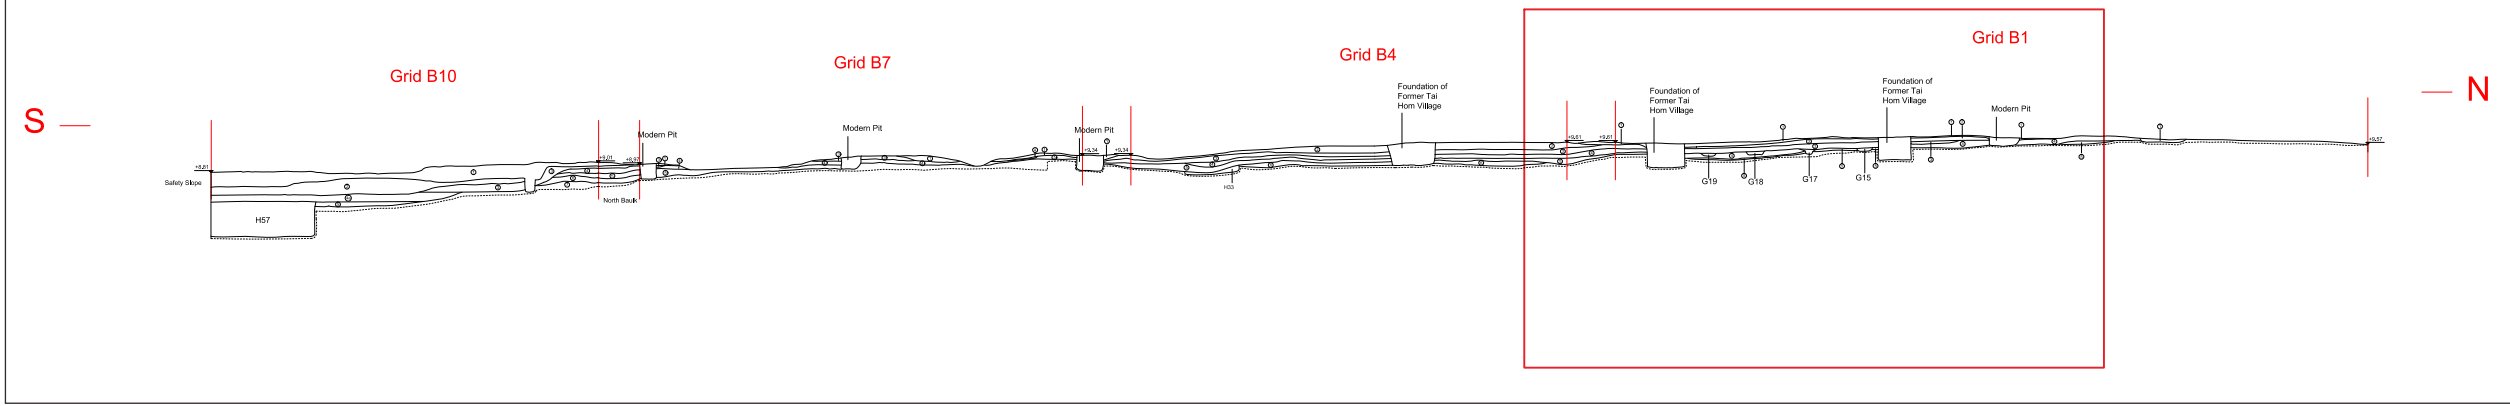

Grid B1

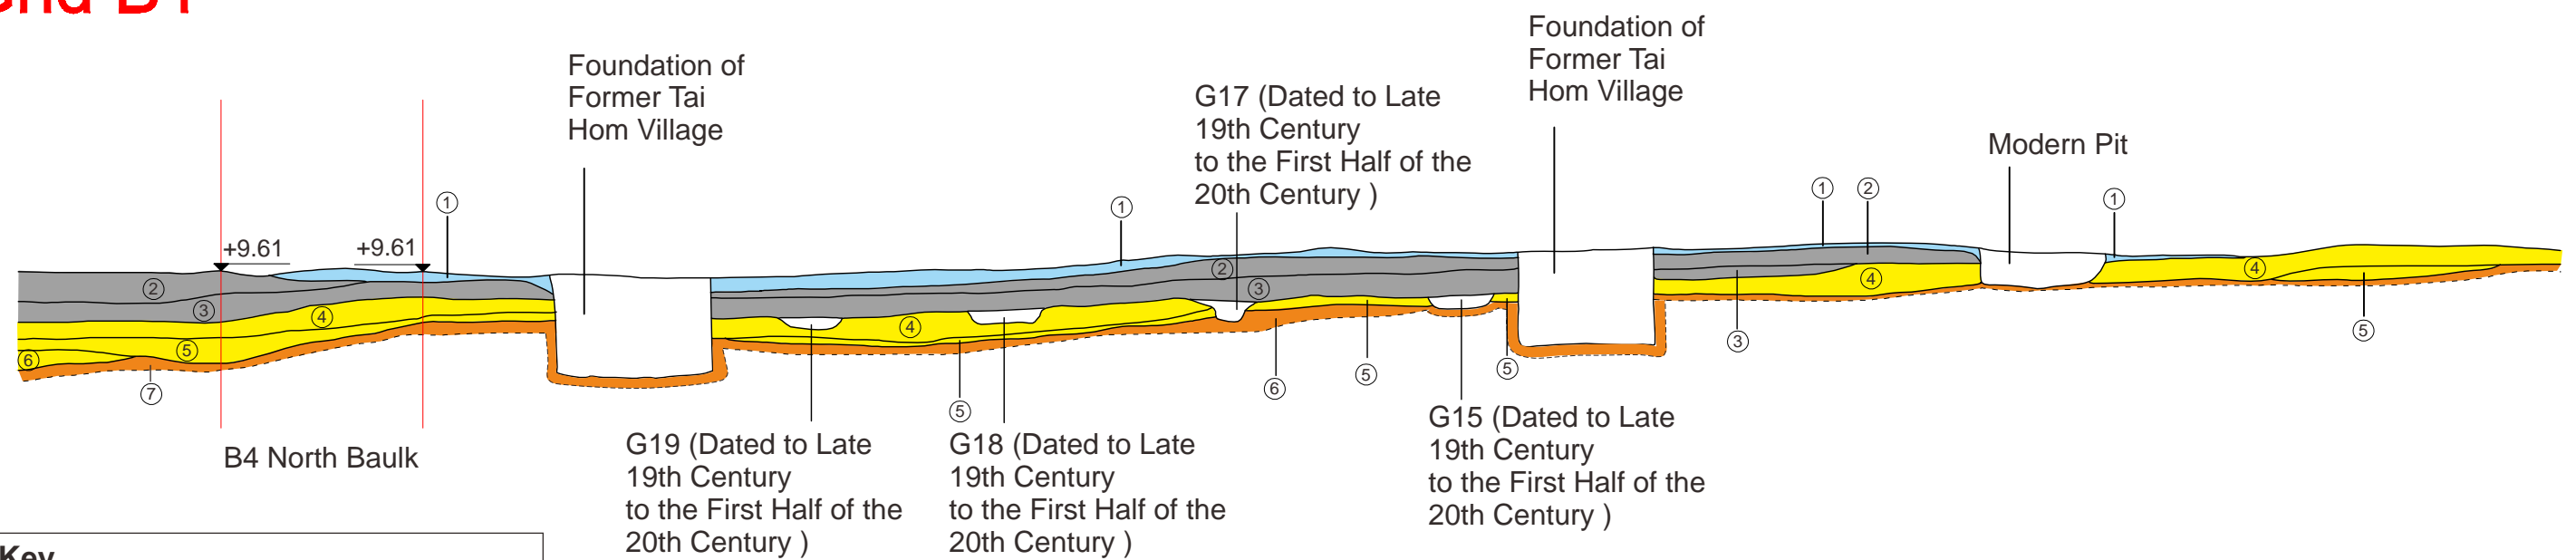

Key

- Modern Layer
- Strata Dated to Late 19th Century to the First Half of the 20th Century
- Strata Dated to Song-Yuan Dynasties
- Sterile Layer

+9.61 mPD level


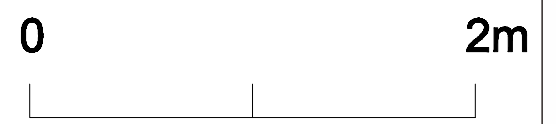



Figure 4.4e

South-North Section of the Site - Grid B1

Key Plan

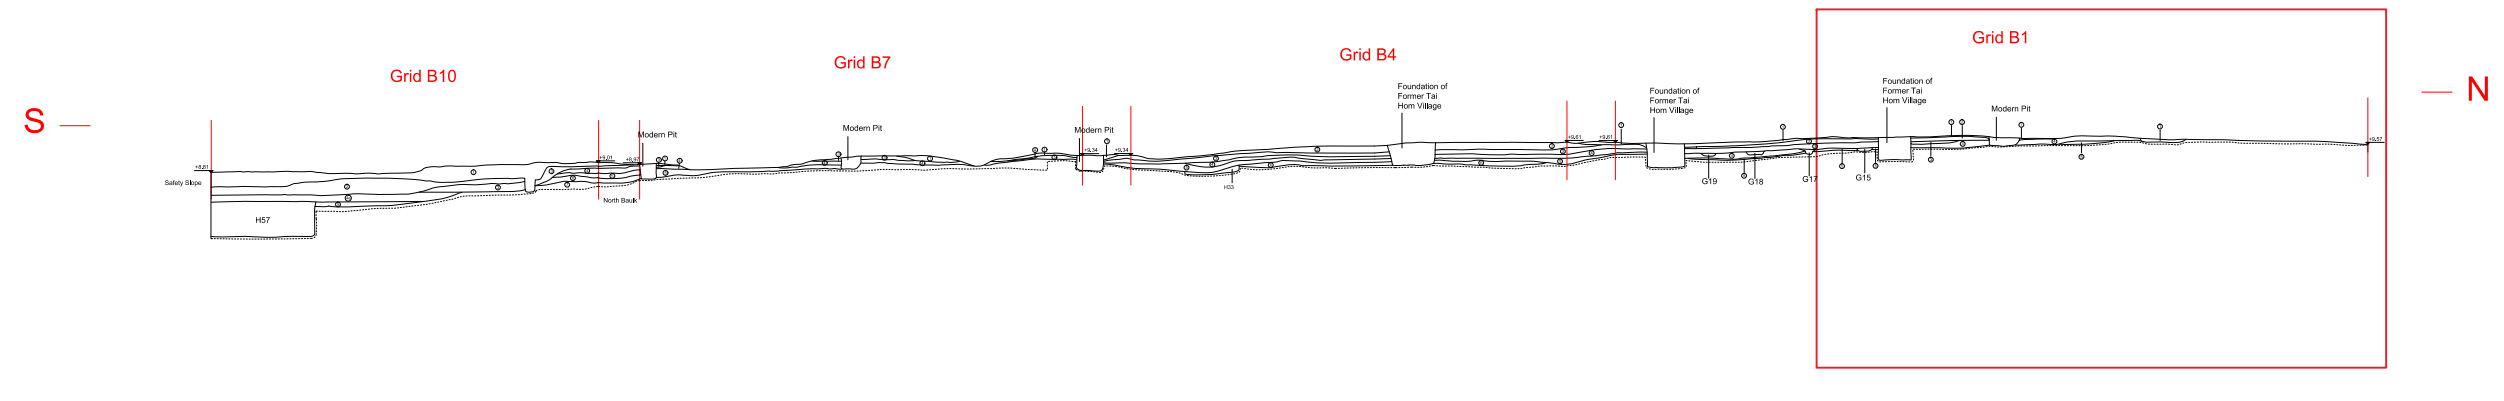

Grid B1

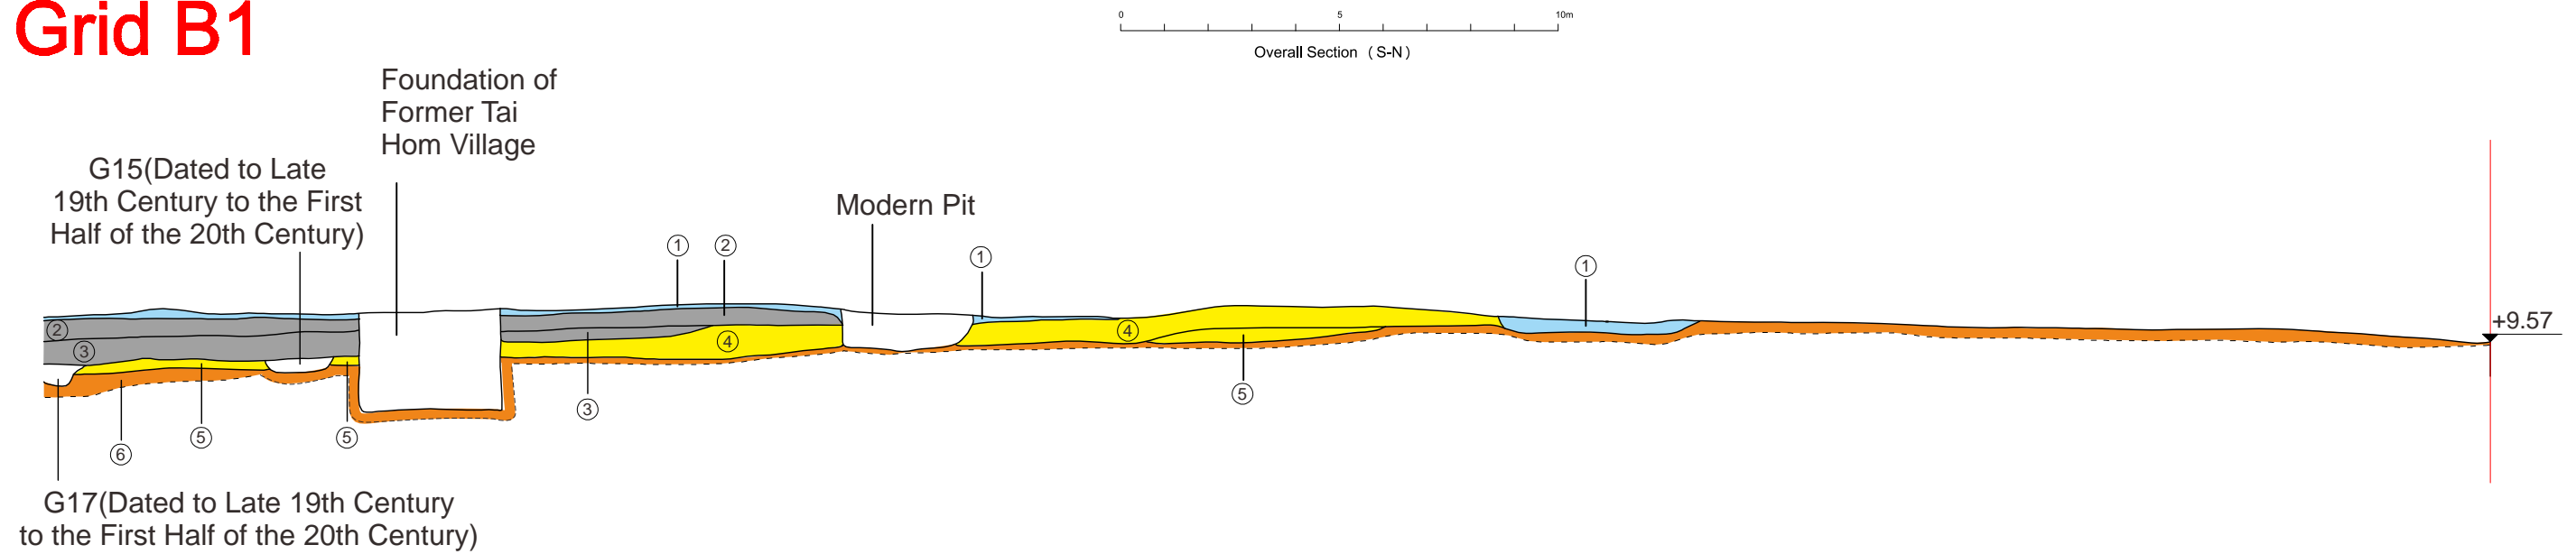

Key

- Modern Layer
- Strata Dated to Late 19th Century to the First Half of the 20th Century
- Strata Dated to Song-Yuan Dynasties
- Sterile Layer

+9.61 mPD level

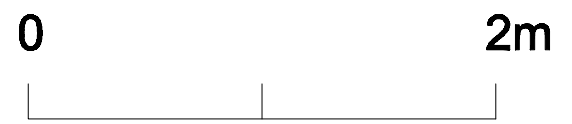


Figure 4.4f

South-North Section of the Site - Grid B1

Annex D1

List of General Finds

TP/Grid	Layer/ Feature	GF No	Description (Chi)	Description (Eng)	Bag	Piece	Weight (kg)	Material	Material sub group	Layer Dating	Artefact Dating	Box no.
A1	2	1	青灰釉素面殘片 (早期)	Shards of Celadon (Greyish) Porcelain	1	9	0.097	Porcelain	Celadon	1920s to 1940s	Song-Yuan Dynasties	KIHV2013:201
A1	2	2	青黃釉殘片 (早期)	Shards of Celadon (Yellowish) Porcelain	1	5	0.039	Porcelain	Celadon	1920s to 1940s	Song-Yuan Dynasties	KIHV2013:201
A1	2	3	龍泉窯殘片 (早期)	Shard of Celadon Porcelain	1	1	0.010	Porcelain	Longquan Kiln	1920s to 1940s	Song-Yuan Dynasties	KIHV2013:201
A1	2	4	青花瓷殘片 (晚期)	Shards of Blue-and-white Porcelain	1	24	0.071	Porcelain	Blue-and-white Porcelain	1920s to 1940s	Late 19th century to 1940s	KIHV2013:201
A1	2	5	冬青釉殘片 (晚期)	Shard of Dongqing Glazed Porcelain	1	1	0.008	Porcelain	Celadon	1920s to 1940s	Late 19th century to 1940s	KIHV2013:201
A1	2	6	白釉殘片 (晚期)	Shards of White Glazed Modern Porcelain	1	3	0.011	Porcelain	Modern Porcelain	1920s to 1940s	Late 19th century to 1940s	KIHV2013:201
A1	2	7	粉紅釉殘片 (晚期)	Shard of Pink Glazed Modern Porcelain	1	1	0.008	Porcelain	Modern Porcelain	1920s to 1940s	Late 19th century to 1940s	KIHV2013:201
A1	2	8	釉上彩殘片 (晚期)	Shards of Overglazed Porcelain	1	2	0.013	Porcelain	Overglazed	1920s to 1940s	Late 19th century to 1940s	KIHV2013:201
A1	2	9	紅瓦 (晚期)	Shards of Red Tile	1	3	0.038	Tile	Red Tile	1920s to 1940s	Late 19th century to 1940s	KIHV2013:201
A1	2	10	灰瓦 (晚期)	Shards of Grey Tile	1	7	0.081	Tile	Grey Tile	1920s to 1940s	Late 19th century to 1940s	KIHV2013:201
A1	2	11	白瓦 (晚期)	Shards of White Tile	1	2	0.019	Tile	White Tile	1920s to 1940s	Late 19th century to 1940s	KIHV2013:201
A1	2	12	素面陶殘片 (早期)	Shards of Pottery	1	12	0.094	Pottery	Pottery	1920s to 1940s	Song-Yuan Dynasties	KIHV2013:201
A1	2	13	素面陶器底殘片 (早期)	Shards of Pottery	1	5	0.106	Pottery	Pottery	1920s to 1940s	Song-Yuan Dynasties	KIHV2013:201
A1	2	14	素面陶器底殘片 (晚期)	Shard of Pottery	1	1	0.016	Pottery	Pottery	1920s to 1940s	Late 19th century to 1940s	KIHV2013:201
A1	2	15	釉陶(泥質陶)殘片 (早期)	Shard of Glazed Pottery	1	1	0.014	Pottery	Pottery	1920s to 1940s	Song-Yuan Dynasties	KIHV2013:201
A1	2	16	釉陶(夾砂陶)殘片 (早期)	Shards of Glazed Pottery	1	4	0.019	Pottery	Pottery	1920s to 1940s	Song-Yuan Dynasties	KIHV2013:201
A1	2	17	釉陶(夾砂陶)殘片 (晚期)	Shards of Glazed Pottery	1	2	0.027	Pottery	Pottery	1920s to 1940s	Late 19th century to 1940s	KIHV2013:201
A1	2	18	釉陶(夾砂陶)器底殘片 (晚期)	Shard of Glazed Pottery Base	1	1	0.015	Pottery	Pottery	1920s to 1940s	Late 19th century to 1940s	KIHV2013:201
A1	2	19	內壁帶醬 (青) 黃釉泥質陶盆(鉢)殘片 (早期)	Shard of Brown Glazed Pottery Basin	1	1	0.024	Pottery	Pottery	1920s to 1940s	Song-Yuan Dynasties	KIHV2013:201
A1	2	20	內壁帶青 (黃) 釉夾砂陶盆(鉢)殘片 (早期)	Shards of Greenish Yellow Glazed Pottery Basin	1	2	0.041	Pottery	Pottery	1920s to 1940s	Song-Yuan Dynasties	KIHV2013:201
A1	2	21	研磨盆(鉢)殘片 (早期)	Shard of Grinding Basin	1	1	0.019	Pottery	Pottery	1920s to 1940s	Song-Yuan Dynasties	KIHV2013:201
A1	2	22	研磨盆(鉢)殘片 (晚期)	Shard of Grinding Basin	1	1	0.007	Pottery	Pottery	1920s to 1940s	Late 19th century to 1940s	KIHV2013:201
A1	2	23	陶器蓋殘片 (早期)	Shards of Pottery Lid	1	2	0.025	Pottery	Pottery	1920s to 1940s	Song-Yuan Dynasties	KIHV2013:201
A1	2	24	陶器蓋殘片 (晚期)	Shards of Pottery Lid	1	2	0.011	Pottery	Pottery	1920s to 1940s	Late 19th century to 1940s	KIHV2013:201
A1	2	25	陶急須殘片 (晚期)	Shard of Chinese Herbal Teapot	1	1	0.006	Pottery	Pottery	1920s to 1940s	Late 19th century to 1940s	KIHV2013:201
A1	2	26	陶把手殘件 (晚期)	Shard of Pottery Handle	1	1	0.017	Pottery	Pottery	1920s to 1940s	Late 19th century to 1940s	KIHV2013:201
A1	2	27	帶褐釉陶殘片 (晚期)	Shards of Brown Glazed Pottery	1	10	0.046	Pottery	Pottery	1920s to 1940s	Late 19th century to 1940s	KIHV2013:201
A1	2	28	釉陶陶缸(甕)殘片 (晚期)	Shards of Glazed Pottery Urn	1	4	0.136	Pottery	Pottery	1920s to 1940s	Late 19th century to 1940s	KIHV2013:201
A1	2	29	石片	Stone	1	1	0.009	Stone	Stone	1920s to 1940s	N/A	KIHV2013:201
A2	2	1	青灰釉素面殘片 (早期)	Shards of Celadon (Greyish) Porcelain	1	17	0.092	Porcelain	Celadon	1920s to 1940s	Song-Yuan Dynasties	KIHV2013:202
A2	2	2	青黃釉殘片 (早期)	Shards of Celadon (Yellowish) Porcelain	1	15	0.166	Porcelain	Celadon	1920s to 1940s	Song-Yuan Dynasties	KIHV2013:202
A2	2	3	青白釉殘片 (早期)	Shards of Qingbai Glazed Porcelain	1	2	0.008	Porcelain	Qingbai Glazed	1920s to 1940s	Song-Yuan Dynasties	KIHV2013:202
A2	2	4	黑釉殘片 (早期)	Shards of Black Glazed Porcelain	1	2	0.026	Porcelain	Black Glazed	1920s to 1940s	Song-Yuan Dynasties	KIHV2013:202
A2	2	5	閩清窯殘片 (早期)	Shard of Celadon Porcelain	1	1	0.006	Porcelain	Minqing Kiln	1920s to 1940s	Song-Yuan Dynasties	KIHV2013:202
A2	2	6	青花瓷殘片 (晚期)	Shards of Blue-and-white Porcelain	1	20	0.110	Porcelain	Blue-and-white Porcelain	1920s to 1940s	Late 19th century to 1940s	KIHV2013:202
A2	2	7	冬青釉殘片 (晚期)	Shards of Dongqing Glazed Porcelain	1	4	0.025	Porcelain	Celadon	1920s to 1940s	Late 19th century to 1940s	KIHV2013:202
A2	2	8	白釉殘片 (晚期)	Shards of White Glazed Modern Porcelain	1	3	0.009	Porcelain	Modern Porcelain	1920s to 1940s	Late 19th century to 1940s	KIHV2013:202
A2	2	9	釉下五彩殘片 (晚期)	Shard of Underglazed "Wucai" Porcelain	1	1	0.005	Porcelain	Underglazed	1920s to 1940s	Late 19th century to 1940s	KIHV2013:202
A2	2	10	紅瓦 (晚期)	Shards of Red Tile	1	72	0.613	Tile	Red Tile	1920s to 1940s	Late 19th century to 1940s	KIHV2013:202
A2	2	11	灰瓦 (晚期)	Shards of Grey Tile	1	26	0.180	Tile	Grey Tile	1920s to 1940s	Late 19th century to 1940s	KIHV2013:202
A2	2	12	白瓦 (晚期)	Shards of White Tile	1	4	0.033	Tile	White Tile	1920s to 1940s	Late 19th century to 1940s	KIHV2013:202
A2	2	13	素面陶殘片 (早期)	Shards of Pottery	1	36	0.225	Pottery	Pottery	1920s to 1940s	Song-Yuan Dynasties	KIHV2013:202
A2	2	14	素面陶殘片 (晚期)	Shards of Pottery	1	10	0.040	Pottery	Pottery	1920s to 1940s	Late 19th century to 1940s	KIHV2013:202
A2	2	15	素面陶口沿殘片 (早期)	Shard of Pottery Rim	1	1	0.015	Pottery	Pottery	1920s to 1940s	Song-Yuan Dynasties	KIHV2013:202
A2	2	16	素面陶器底殘片 (早期)	Shards of Pottery	1	3	0.063	Pottery	Pottery	1920s to 1940s	Song-Yuan Dynasties	KIHV2013:202
A2	2	17	釉陶(夾砂陶)殘片 (早期)	Shards of Glazed Pottery	1	2	0.021	Pottery	Pottery	1920s to 1940s	Song-Yuan Dynasties	KIHV2013:202
A2	2	18	釉陶(夾砂陶)殘片 (晚期)	Shards of Glazed Pottery	1	9	0.076	Pottery	Pottery	1920s to 1940s	Late 19th century to 1940s	KIHV2013:202
A2	2	19	釉陶(夾砂陶)口沿殘片 (早期)	Shard of Glazed Pottery Rim	1	1	0.013	Pottery	Pottery	1920s to 1940s	Song-Yuan Dynasties	KIHV2013:202
A2	2	20	釉陶(夾砂陶)口沿殘片 (晚期)	Shard of Glazed Pottery Rim	1	1	0.025	Pottery	Pottery	1920s to 1940s	Late 19th century to 1940s	KIHV2013:202
A2	2	21	釉陶(夾砂陶)器底殘片 (早期)	Shards of Glazed Pottery Base	1	2	0.030	Pottery	Pottery	1920s to 1940s	Song-Yuan Dynasties	KIHV2013:202

TP/Grid	Layer/ Feature	GF No	Description (Chi)	Description (Eng)	Bag	Piece	Weight (kg)	Material	Material sub group	Layer Dating	Artefact Dating	Box no.
A2	2	22	釉陶(夾砂陶)器底殘片(晚期)	Shard of Glazed Pottery Base	1	1	0.027	Pottery	Pottery	1920s to 1940s	Late 19th century to 1940s	KIHV2013:202
A2	2	23	內壁帶藍(青)黃釉泥質陶盆(鉢)殘片(早期)	Shard of Brown Glazed Pottery Basin	1	1	0.021	Pottery	Pottery	1920s to 1940s	Song-Yuan Dynasties	KIHV2013:202
A2	2	24	內壁帶青(黃)釉夾砂陶盆(鉢)殘片(早期)	Shards of Greenish Yellow Glazed Pottery Basin	1	7	0.093	Pottery	Pottery	1920s to 1940s	Song-Yuan Dynasties	KIHV2013:202
A2	2	25	內壁帶青(黃)釉粗夾砂陶盆(鉢)殘片(早期)	Shard of Greenish Yellow Glazed Pottery Basin	1	1	0.007	Pottery	Pottery	1920s to 1940s	Song-Yuan Dynasties	KIHV2013:202
A2	2	26	研磨盆(鉢)殘片(早期)	Shards of Grinding Basin	1	4	0.036	Pottery	Pottery	1920s to 1940s	Song-Yuan Dynasties	KIHV2013:202
A2	2	27	研磨盆(鉢)殘片(晚期)	Shards of Grinding Basin	1	4	0.023	Pottery	Pottery	1920s to 1940s	Late 19th century to 1940s	KIHV2013:202
A2	2	28	小口瓶殘片(早期)	Shards of a Small Mouth Pottery Vase	1	2	0.008	Pottery	Pottery	1920s to 1940s	Song-Yuan Dynasties	KIHV2013:202
A2	2	29	陶器蓋殘片(早期)	Shards of Pottery Lid	1	2	0.036	Pottery	Pottery	1920s to 1940s	Song-Yuan Dynasties	KIHV2013:202
A2	2	30	陶器蓋殘片(晚期)	Shards of Pottery Lid	1	7	0.027	Pottery	Pottery	1920s to 1940s	Late 19th century to 1940s	KIHV2013:202
A2	2	31	陶急須殘片(晚期)	Shards of Chinese Herbal Teapot	1	5	0.024	Pottery	Pottery	1920s to 1940s	Late 19th century to 1940s	KIHV2013:202
A2	2	32	釉陶帶紋飾殘片(早期)	Shard of Glazed Pottery with Pattern	1	1	0.008	Pottery	Pottery	1920s to 1940s	Song-Yuan Dynasties	KIHV2013:202
A2	2	33	帶褐釉陶殘片(晚期)	Shards of Brown Glazed Pottery	1	58	0.401	Pottery	Pottery	1920s to 1940s	Late 19th century to 1940s	KIHV2013:202
A2	2	34	帶綠釉陶殘片(晚期)	Shard of Green Glazed Pottery	1	1	0.009	Pottery	Pottery	1920s to 1940s	Late 19th century to 1940s	KIHV2013:202
A2	2	35	金屬	Fragments of Metal	1	10	0.051	Metal	Iron	1920s to 1940s	N/A	KIHV2013:202
A3	H8	1	青黃釉殘片(早期)	Shard of Celadon (Yellowish) Porcelain	1	1	0.078	Porcelain	Celadon	1920s to 1940s	Song-Yuan Dynasties	KIHV2013:203
A3	H8	2	青花瓷殘片(晚期)	Shards of Blue-and-white Porcelain	1	4	0.174	Porcelain	Blue-and-white Porcelain	1920s to 1940s	Late 19th century to 1940s	KIHV2013:203
A3	H8	3	釉下彩殘片(晚期)	Shard of Underglazed Porcelain	1	1	0.013	Porcelain	Underglazed	1920s to 1940s	Late 19th century to 1940s	KIHV2013:203
A3	H8	4	釉上彩殘片(晚期)	Shard of Overglazed Porcelain	1	1	0.068	Porcelain	Overglazed	1920s to 1940s	Late 19th century to 1940s	KIHV2013:203
A3	H8	5	現代燙印瓷殘片(晚期)	Shards of Modern Porcelain	1	3	0.165	Porcelain	Modern Porcelain	1920s to 1940s	Late 19th century to 1940s	KIHV2013:203
A3	H8	6	瓷構件(晚期)	Shard of Modern Porcelain	1	1	0.038	Porcelain	Modern Porcelain	1920s to 1940s	Late 19th century to 1940s	KIHV2013:203
A3	H8	7	釉陶(夾砂陶)殘片(晚期)	Shards of Glazed Pottery	1	2	0.018	Pottery	Pottery	1920s to 1940s	Late 19th century to 1940s	KIHV2013:203
A3	H8	8	釉陶(夾砂陶)口沿殘片(晚期)	Shard of Glazed Pottery Rim	1	1	0.021	Pottery	Pottery	1920s to 1940s	Late 19th century to 1940s	KIHV2013:203
A3	H8	9	釉陶陶缸(甕)殘片(晚期)	Shards of Glazed Pottery Urn	1	2	0.106	Pottery	Pottery	1920s to 1940s	Late 19th century to 1940s	KIHV2013:203
A3	H8	10	帶褐釉沙甕殘片(晚期)	Shards of Brown Glazed Pottery	1	2	0.067	Pottery	Pottery	1920s to 1940s	Late 19th century to 1940s	KIHV2013:203
A3	H8	11	陶建築構件殘片(晚期)	Shard of Pottery Building Component	1	1	0.100	Pottery	Pottery	1920s to 1940s	Late 19th century to 1940s	KIHV2013:203
A3	H9	1	青黃釉殘片(早期)	Shard of Celadon (Yellowish) Porcelain	1	1	0.011	Porcelain	Celadon	1920s to 1940s	Song-Yuan Dynasties	KIHV2013:203
A3	H9	2	青花瓷殘片(晚期)	Shards of Blue-and-white Porcelain	1	6	0.030	Porcelain	Blue-and-white Porcelain	1920s to 1940s	Late 19th century to 1940s	KIHV2013:203
A3	H9	3	白釉殘片(晚期)	Shards of White Glazed Modern Porcelain	1	5	0.021	Porcelain	Modern Porcelain	1920s to 1940s	Late 19th century to 1940s	KIHV2013:203
A3	H9	4	現代青黃釉殘片(晚期)	Shard of Yellowish Green Glazed Modern Porcelain	1	1	0.010	Porcelain	Modern Porcelain	1920s to 1940s	Late 19th century to 1940s	KIHV2013:203
A3	H9	5	紫金釉開光殘片(晚期)	Shard of Zijin Glazed Porcelain	1	1	0.025	Porcelain	Zijin Glazed	1920s to 1940s	Late 19th century to 1940s	KIHV2013:203
A3	H9	6	瓷磚(晚期)	Modern Tile	1	1	0.011	Tile	Modern Tile	1920s to 1940s	Late 19th century to 1940s	KIHV2013:203
A4	2	1	青灰釉素面殘片(早期)	Shards of Celadon (Greyish) Porcelain	1	13	0.106	Porcelain	Celadon	1920s to 1940s	Song-Yuan Dynasties	KIHV2013:205
A4	2	2	青黃釉殘片(早期)	Shards of Celadon (Yellowish) Porcelain	1	2	0.021	Porcelain	Celadon	1920s to 1940s	Song-Yuan Dynasties	KIHV2013:205
A4	2	3	白瓷殘片(早期)	Shards of White Glazed Porcelain	1	3	0.013	Porcelain	Dehua Kiln	1920s to 1940s	Song-Yuan Dynasties	KIHV2013:205
A4	2	4	龍泉窯殘片(早期)	Shard of Celadon Porcelain	1	1	0.015	Porcelain	Longquan Kiln	1920s to 1940s	Song-Yuan Dynasties	KIHV2013:205
A4	2	5	閩清窯殘片(早期)	Shard of Celadon Porcelain	1	1	0.013	Porcelain	Minqing Kiln	1920s to 1940s	Song-Yuan Dynasties	KIHV2013:205
A4	2	6	青花瓷殘片(晚期)	Shards of Blue-and-white Porcelain	1	15	0.038	Porcelain	Blue-and-white Porcelain	1920s to 1940s	Late 19th century to 1940s	KIHV2013:205
A4	2	7	紅瓦(晚期)	Shards of Red Tile	1	23	0.109	Tile	Red Tile	1920s to 1940s	Late 19th century to 1940s	KIHV2013:205
A4	2	8	灰瓦(晚期)	Shards of Grey Tile	1	2	0.017	Tile	Grey Tile	1920s to 1940s	Late 19th century to 1940s	KIHV2013:205
A4	2	9	灰色圓形瓦片(早期)	Shard of Grey Circle Tile	1	1	0.012	Tile	Grey Tile	1920s to 1940s	Song-Yuan Dynasties	KIHV2013:205
A4	2	10	白瓦(晚期)	Shards of White Tile	1	2	0.026	Tile	White Tile	1920s to 1940s	Late 19th century to 1940s	KIHV2013:205
A4	2	11	素面陶殘片(早期)	Shards of Pottery	1	23	0.147	Pottery	Pottery	1920s to 1940s	Song-Yuan Dynasties	KIHV2013:205
A4	2	12	素面陶殘片(晚期)	Shards of Pottery	1	4	0.025	Pottery	Pottery	1920s to 1940s	Late 19th century to 1940s	KIHV2013:205
A4	2	13	素面陶口沿殘片(早期)	Shards of Pottery Rim	1	4	0.061	Pottery	Pottery	1920s to 1940s	Song-Yuan Dynasties	KIHV2013:205
A4	2	14	素面陶器底殘片(早期)	Shards of Pottery	1	5	0.030	Pottery	Pottery	1920s to 1940s	Song-Yuan Dynasties	KIHV2013:205
A4	2	15	釉陶(泥質陶)殘片(早期)	Shards of Glazed Pottery	1	2	0.037	Pottery	Pottery	1920s to 1940s	Song-Yuan Dynasties	KIHV2013:205
A4	2	16	釉陶(夾砂陶)殘片(早期)	Shards of Glazed Pottery	1	3	0.014	Pottery	Pottery	1920s to 1940s	Song-Yuan Dynasties	KIHV2013:205
A4	2	17	釉陶(夾砂陶)殘片(晚期)	Shards of Glazed Pottery	1	6	0.050	Pottery	Pottery	1920s to 1940s	Late 19th century to 1940s	KIHV2013:205
A4	2	18	釉陶(夾砂陶)口沿殘片(早期)	Shards of Glazed Pottery Rim	1	2	0.007	Pottery	Pottery	1920s to 1940s	Song-Yuan Dynasties	KIHV2013:205
A4	2	19	釉陶(夾砂陶)器底殘片(晚期)	Shards of Glazed Pottery Base	1	2	0.004	Pottery	Pottery	1920s to 1940s	Late 19th century to 1940s	KIHV2013:205

TP/Grid	Layer/ Feature	GF No	Description (Chi)	Description (Eng)	Bag	Piece	Weight (kg)	Material	Material sub group	Layer Dating	Artefact Dating	Box no.
A4	2	20	內壁帶醬(青)黃釉泥質陶盆(鉢)殘片(早期)	Shard of Brown Glazed Pottery Basin	1	1	0.038	Pottery	Pottery	1920s to 1940s	Song-Yuan Dynasties	KIHV2013:205
A4	2	21	內壁帶青(黃)釉夾砂陶盆(鉢)殘片(早期)	Shards of Greenish Yellow Glazed Pottery Basin	1	6	0.075	Pottery	Pottery	1920s to 1940s	Song-Yuan Dynasties	KIHV2013:205
A4	2	22	研磨盆(鉢)殘片(早期)	Shards of Grinding Basin	1	3	0.029	Pottery	Pottery	1920s to 1940s	Song-Yuan Dynasties	KIHV2013:205
A4	2	23	研磨盆(鉢)殘片(晚期)	Shards of Grinding Basin	1	2	0.019	Pottery	Pottery	1920s to 1940s	Late 19th century to 1940s	KIHV2013:205
A4	2	24	小口瓶殘片(早期)	Shards of a Small Mouth Pottery Vase	1	5	0.026	Pottery	Pottery	1920s to 1940s	Song-Yuan Dynasties	KIHV2013:205
A4	2	25	陶急須殘片(晚期)	Shard of Chinese Herbal Teapot	1	1	0.016	Pottery	Pottery	1920s to 1940s	Late 19th century to 1940s	KIHV2013:205
A4	2	26	陶器蓋殘片(晚期)	Shards of Pottery Lid	1	2	0.012	Pottery	Pottery	1920s to 1940s	Late 19th century to 1940s	KIHV2013:205
A4	2	27	釉陶執壺殘片(早期)	Shard of Glazed Pottery Ewer	1	1	0.027	Pottery	Pottery	1920s to 1940s	Song-Yuan Dynasties	KIHV2013:205
A4	2	28	帶褐釉陶殘片(晚期)	Shards of Brown Glazed Pottery	1	9	0.051	Pottery	Pottery	1920s to 1940s	Late 19th century to 1940s	KIHV2013:205
A4	2	29	釉陶陶缸(甕)殘片(晚期)	Shards of Glazed Pottery Urn	1	4	0.060	Pottery	Pottery	1920s to 1940s	Late 19th century to 1940s	KIHV2013:205
A4	2	30	褐釉陶鉢殘片(晚期)	Shards of Brown Glazed Pottery Bowl	1	3	0.022	Pottery	Pottery	1920s to 1940s	Late 19th century to 1940s	KIHV2013:205
A5	2	1	青灰釉素面殘片(早期)	Shards of Celadon (Greyish) Porcelain	1	4	0.024	Porcelain	Celadon	1920s to 1940s	Song-Yuan Dynasties	KIHV2013:206
A5	2	2	青黃釉殘片(早期)	Shards of Celadon (Yellowish) Porcelain	1	5	0.097	Porcelain	Celadon	1920s to 1940s	Song-Yuan Dynasties	KIHV2013:206
A5	2	3	青白釉殘片(早期)	Shards of Qingbai Glazed Porcelain	1	2	0.013	Porcelain	Qingbai Glazed	1920s to 1940s	Song-Yuan Dynasties	KIHV2013:206
A5	2	4	青花瓷殘片(晚期)	Shards of Blue-and-white Porcelain	1	7	0.021	Porcelain	Blue-and-white Porcelain	1920s to 1940s	Late 19th century to 1940s	KIHV2013:206
A5	2	5	冬青釉殘片(晚期)	Shard of Dongqing Glazed Porcelain	1	1	0.005	Porcelain	Celadon	1920s to 1940s	Late 19th century to 1940s	KIHV2013:206
A5	2	6	白釉殘片(晚期)	Shards of White Glazed Modern Porcelain	1	3	0.017	Porcelain	Modern Porcelain	1920s to 1940s	Late 19th century to 1940s	KIHV2013:206
A5	2	7	釉下五彩殘片(晚期)	Shard of Underglazed "Wucai" Porcelain	1	1	0.005	Porcelain	Underglazed	1920s to 1940s	Late 19th century to 1940s	KIHV2013:206
A5	2	8	紅瓦(晚期)	Shards of Red Tile	1	4	0.030	Tile	Red Tile	1920s to 1940s	Late 19th century to 1940s	KIHV2013:206
A5	2	9	灰瓦(晚期)	Shards of Grey Tile	1	6	0.046	Tile	Grey Tile	1920s to 1940s	Late 19th century to 1940s	KIHV2013:206
A5	2	10	素面陶殘片(早期)	Shards of Pottery	1	2	0.010	Pottery	Pottery	1920s to 1940s	Song-Yuan Dynasties	KIHV2013:206
A5	2	11	素面陶口沿殘片(早期)	Shard of Pottery Rim	1	1	0.008	Pottery	Pottery	1920s to 1940s	Song-Yuan Dynasties	KIHV2013:206
A5	2	12	釉陶(泥質陶)口沿殘片(早期)	Shard of Glazed Pottery Rim	1	1	0.021	Pottery	Pottery	1920s to 1940s	Song-Yuan Dynasties	KIHV2013:206
A5	2	13	釉陶(夾砂陶)殘片(早期)	Shards of Glazed Pottery	1	2	0.012	Pottery	Pottery	1920s to 1940s	Song-Yuan Dynasties	KIHV2013:206
A5	2	14	釉陶(夾砂陶)殘片(晚期)	Shard of Glazed Pottery	1	1	0.006	Pottery	Pottery	1920s to 1940s	Late 19th century to 1940s	KIHV2013:206
A5	2	15	研磨盆(鉢)殘片(早期)	Shards of Grinding Basin	1	2	0.021	Pottery	Pottery	1920s to 1940s	Song-Yuan Dynasties	KIHV2013:206
A5	2	16	綠釉陶殘片(早期)	Shard of Green Glazed Pottery	1	1	0.005	Pottery	Pottery	1920s to 1940s	Song-Yuan Dynasties	KIHV2013:206
A5	2	17	帶褐釉陶殘片(晚期)	Shards of Brown Glazed Pottery	1	8	0.055	Pottery	Pottery	1920s to 1940s	Late 19th century to 1940s	KIHV2013:206
A5	2	18	褐釉陶鉢殘片(晚期)	Shard of Brown Glazed Pottery Bowl	1	1	0.017	Pottery	Pottery	1920s to 1940s	Late 19th century to 1940s	KIHV2013:206
A5	2	19	褐釉陶盒殘片(晚期)	Shard of Brown Glazed Pottery Box	1	1	0.007	Pottery	Pottery	1920s to 1940s	Late 19th century to 1940s	KIHV2013:206
A5	2	20	釉陶(夾砂陶)器底殘片(晚期)	Shard of Glazed Pottery Base	1	1	0.043	Pottery	Pottery	1920s to 1940s	Late 19th century to 1940s	KIHV2013:206
A6	2	1	青灰釉素面殘片(早期)	Shard of Celadon (Greyish) Porcelain	1	1	0.005	Porcelain	Celadon	1920s to 1940s	Song-Yuan Dynasties	KIHV2013:207
A6	2	2	青黃釉殘片(早期)	Shard of Celadon Porcelain	1	1	0.010	Porcelain	Celadon	1920s to 1940s	Song-Yuan Dynasties	KIHV2013:207
A6	2	3	現代青灰釉殘片(晚期)	Shard of Greyish Green Glazed Modern Porcelain	1	1	0.006	Porcelain	Modern Porcelain	1920s to 1940s	Late 19th century to 1940s	KIHV2013:207
A8	2	1	青灰釉素面殘片(早期)	Shards of Celadon (Greyish) Porcelain	1	6	0.029	Porcelain	Celadon	1920s to 1940s	Song-Yuan Dynasties	KIHV2013:208
A8	2	2	青黃釉殘片(早期)	Shards of Celadon (Yellowish) Porcelain	1	5	0.059	Porcelain	Celadon	1920s to 1940s	Song-Yuan Dynasties	KIHV2013:208
A8	2	3	仿龍泉殘片(早期)	Shard of Celadon Porcelain	1	1	0.011	Porcelain	Celadon	1920s to 1940s	Song-Yuan Dynasties	KIHV2013:208
A8	2	4	青花瓷殘片(晚期)	Shards of Blue-and-white Porcelain	1	3	0.016	Porcelain	Blue-and-white Porcelain	1920s to 1940s	Late 19th century to 1940s	KIHV2013:208
A8	2	5	紅瓦(晚期)	Shards of Red Tile	1	6	0.069	Tile	Red Tile	1920s to 1940s	Late 19th century to 1940s	KIHV2013:208
A8	2	6	素面陶殘片(早期)	Shards of Pottery	1	9	0.088	Pottery	Pottery	1920s to 1940s	Song-Yuan Dynasties	KIHV2013:208
A8	2	7	釉陶(泥質陶)殘片(晚期)	Shards of Glazed Pottery	1	2	0.017	Pottery	Pottery	1920s to 1940s	Late 19th century to 1940s	KIHV2013:208
A8	2	8	釉陶(夾砂陶)殘片(早期)	Shards of Glazed Pottery	1	2	0.020	Pottery	Pottery	1920s to 1940s	Song-Yuan Dynasties	KIHV2013:208
A8	2	9	內壁帶醬(青)黃釉泥質陶盆(鉢)殘片(早期)	Shard of Brown Glazed Pottery Basin	1	1	0.018	Pottery	Pottery	1920s to 1940s	Song-Yuan Dynasties	KIHV2013:208
A8	2	10	內壁帶青(黃)釉夾砂陶盆(鉢)殘片(早期)	Shards of Greenish Yellow Glazed Pottery Basin	1	3	0.032	Pottery	Pottery	1920s to 1940s	Song-Yuan Dynasties	KIHV2013:208
A8	2	11	研磨盆(鉢)殘片(早期)	Shards of Grinding Basin	1	2	0.018	Pottery	Pottery	1920s to 1940s	Song-Yuan Dynasties	KIHV2013:208
A8	2	12	陶甕殘片(早期)	Shard of Pottery Urn	1	1	0.024	Pottery	Pottery	1920s to 1940s	Song-Yuan Dynasties	KIHV2013:208
A8	2	13	釉陶(夾砂陶)系部殘片(早期)	Shard of Glazed Pottery Loop	1	1	0.014	Pottery	Pottery	1920s to 1940s	Song-Yuan Dynasties	KIHV2013:208
A8	2	14	釉陶帶附加堆紋殘片(早期)	Shard of Glazed Pottery with Pattern	1	1	0.060	Pottery	Pottery	1920s to 1940s	Song-Yuan Dynasties	KIHV2013:208
A9	2	1	青灰釉素面殘片(早期)	Shards of Celadon (Greyish) Porcelain	1	6	0.035	Porcelain	Celadon	1920s to 1940s	Song-Yuan Dynasties	KIHV2013:209
A9	2	2	青黃釉殘片(早期)	Shards of Celadon (Yellowish) Porcelain	1	5	0.018	Porcelain	Celadon	1920s to 1940s	Song-Yuan Dynasties	KIHV2013:209

TP/Grid	Layer/ Feature	GF No	Description (Chi)	Description (Eng)	Bag	Piece	Weight (kg)	Material	Material sub group	Layer Dating	Artefact Dating	Box no.
A9	2	3	龍泉窯殘片 (早期)	Shard of Celadon Porcelain	1	1	0.007	Porcelain	Longquan Kiln	1920s to 1940s	Song-Yuan Dynasties	KIHV2013:209
A9	2	4	開清窯殘片 (早期)	Shards of Celadon Porcelain	1	3	0.012	Porcelain	Minqing Kiln	1920s to 1940s	Song-Yuan Dynasties	KIHV2013:209
A9	2	5	青花瓷殘片 (晚期)	Shards of Blue-and-white Porcelain	1	8	0.114	Porcelain	Blue-and-white Porcelain	1920s to 1940s	Late 19th century to 1940s	KIHV2013:209
A9	2	6	釉上彩殘片 (晚期)	Shard of Overglazed Porcelain	1	1	0.018	Porcelain	Overglazed	1920s to 1940s	Late 19th century to 1940s	KIHV2013:209
A9	2	7	釉下五彩殘片 (晚期)	Shards of Underglazed "Wucai" Porcelain	1	2	0.109	Porcelain	Underglazed	1920s to 1940s	Late 19th century to 1940s	KIHV2013:209
A9	2	8	素面陶殘片 (早期)	Shards of Pottery	1	11	0.057	Pottery	Pottery	1920s to 1940s	Song-Yuan Dynasties	KIHV2013:209
A9	2	9	素面陶殘片 (晚期)	Shard of Pottery	1	1	0.015	Pottery	Pottery	1920s to 1940s	Late 19th century to 1940s	KIHV2013:209
A9	2	10	素面陶口沿殘片 (晚期)	Shard of Pottery Rim	1	1	0.015	Pottery	Pottery	1920s to 1940s	Late 19th century to 1940s	KIHV2013:209
A9	2	11	素面陶器底殘片 (早期)	Shard of Pottery	1	1	0.010	Pottery	Pottery	1920s to 1940s	Song-Yuan Dynasties	KIHV2013:209
A9	2	12	釉陶(泥質陶)口沿殘片 (晚期)	Shard of Glazed Pottery Rim	1	1	0.010	Pottery	Pottery	1920s to 1940s	Late 19th century to 1940s	KIHV2013:209
A9	2	13	釉陶(夾砂陶)殘片 (早期)	Shards of Glazed Pottery	1	4	0.023	Pottery	Pottery	1920s to 1940s	Song-Yuan Dynasties	KIHV2013:209
A9	2	14	釉陶(夾砂陶)殘片 (晚期)	Shards of Glazed Pottery	1	2	0.014	Pottery	Pottery	1920s to 1940s	Late 19th century to 1940s	KIHV2013:209
A9	2	15	釉陶(夾砂陶)口沿殘片 (早期)	Shards of Glazed Pottery Rim	1	2	0.018	Pottery	Pottery	1920s to 1940s	Song-Yuan Dynasties	KIHV2013:209
A9	2	16	內壁帶青(黃)釉夾砂陶盆(鉢)殘片 (早期)	Shards of Greenish Yellow Glazed Pottery Basin	1	2	0.013	Pottery	Pottery	1920s to 1940s	Song-Yuan Dynasties	KIHV2013:209
A9	2	17	內壁帶青(黃)釉粗夾砂陶盆(鉢)殘片 (早期)	Shards of Greenish Yellow Glazed Pottery Basin	1	3	0.019	Pottery	Pottery	1920s to 1940s	Song-Yuan Dynasties	KIHV2013:209
A9	2	18	研磨盆(鉢)殘片 (早期)	Shard of Grinding Basin	1	1	0.006	Pottery	Pottery	1920s to 1940s	Song-Yuan Dynasties	KIHV2013:209
A9	2	19	小口瓶殘片 (早期)	Shards of a Small Mouth Pottery Vase	1	2	0.010	Pottery	Pottery	1920s to 1940s	Song-Yuan Dynasties	KIHV2013:209
A9	2	20	陶器蓋殘片 (晚期)	Shard of Pottery Lid	1	1	0.008	Pottery	Pottery	1920s to 1940s	Late 19th century to 1940s	KIHV2013:209
A9	2	21	帶褐釉陶殘片 (晚期)	Shards of Brown Glazed Pottery	1	6	0.037	Pottery	Pottery	1920s to 1940s	Late 19th century to 1940s	KIHV2013:209
A9	2	22	褐釉陶鉢殘片 (晚期)	Shard of Brown Glazed Pottery Bowl	1	1	0.010	Pottery	Pottery	1920s to 1940s	Late 19th century to 1940s	KIHV2013:209
ATP1	2	1	青灰釉殘片 (早期)	Shards of Celadon (Greyish) Porcelain	1	8	0.078	Porcelain	Celadon	1920s to 1940s	Song-Yuan Dynasties	KIHV2013:101
ATP1	2	2	青黃釉殘片 (早期)	Shards of Celadon (Yellowish) Porcelain	1	2	0.009	Porcelain	Celadon	1920s to 1940s	Song-Yuan Dynasties	KIHV2013:101
ATP1	2	3	青花瓷殘片 (晚期)	Shards of Blue-and-white Porcelain	1	9	0.015	Porcelain	Blue-and-white Porcelain	1920s to 1940s	Late 19th century to 1940s	KIHV2013:101
ATP1	2	4	釉下五彩殘片 (晚期)	Shard of Underglazed "Wucai" Porcelain	1	1	0.005	Porcelain	Underglazed	1920s to 1940s	Late 19th century to 1940s	KIHV2013:101
ATP1	2	5	紅瓦 (早期)	Shards of Red Tile	1	16	0.098	Tile	Red Tile	1920s to 1940s	Song-Yuan Dynasties	KIHV2013:101
ATP1	2	6	紅瓦 (晚期)	Shards of Red Tile	1	12	0.083	Tile	Red Tile	1920s to 1940s	Late 19th century to 1940s	KIHV2013:101
ATP1	2	7	白瓦 (早期)	Shards of White Tile	1	2	0.010	Tile	White Tile	1920s to 1940s	Song-Yuan Dynasties	KIHV2013:101
ATP1	2	8	白瓦 (晚期)	Shards of White Tile	1	2	0.010	Tile	White Tile	1920s to 1940s	Late 19th century to 1940s	KIHV2013:101
ATP1	2	9	灰瓦 (晚期)	Shards of Grey Tile	1	2	0.014	Tile	Grey Tile	1920s to 1940s	Late 19th century to 1940s	KIHV2013:101
ATP1	2	10	素面陶殘片 (早期)	Shards of Pottery	1	20	0.113	Pottery	Pottery	1920s to 1940s	Song-Yuan Dynasties	KIHV2013:101
ATP1	2	11	素面陶口沿殘片 (早期)	Shard of Pottery Rim	1	1	0.025	Pottery	Pottery	1920s to 1940s	Song-Yuan Dynasties	KIHV2013:101
ATP1	2	12	釉陶(夾砂陶)殘片 (早期)	Shards of Glazed Pottery	1	12	0.036	Pottery	Pottery	1920s to 1940s	Song-Yuan Dynasties	KIHV2013:101
ATP1	2	13	釉陶(夾砂陶)殘片 (晚期)	Shards of Glazed Pottery	1	12	0.091	Pottery	Pottery	1920s to 1940s	Late 19th century to 1940s	KIHV2013:101
ATP1	2	14	釉陶(夾砂陶)口沿殘片 (早期)	Shard of Glazed Pottery Rim	1	1	0.008	Pottery	Pottery	1920s to 1940s	Song-Yuan Dynasties	KIHV2013:101
ATP1	2	15	釉陶(夾砂陶)口沿殘片 (晚期)	Shards of Glazed Pottery Rim	1	2	0.007	Pottery	Pottery	1920s to 1940s	Late 19th century to 1940s	KIHV2013:101
ATP1	2	16	釉陶(夾砂陶)器底殘片 (晚期)	Shards of Glazed Pottery Base	1	2	0.006	Pottery	Pottery	1920s to 1940s	Late 19th century to 1940s	KIHV2013:101
ATP1	2	17	內壁帶青(黃)釉夾砂陶盆(鉢)殘片 (早期)	Shard of Greenish Yellow Glazed Pottery Basin	1	1	0.009	Pottery	Pottery	1920s to 1940s	Song-Yuan Dynasties	KIHV2013:101
ATP1	2	18	小口瓶殘片 (早期)	Shard of a Small Mouth Pottery Vase	1	1	0.009	Pottery	Pottery	1920s to 1940s	Song-Yuan Dynasties	KIHV2013:101
ATP1	2	19	研磨盆(鉢)殘片 (早期)	Shard of Grinding Basin	1	1	0.011	Pottery	Pottery	1920s to 1940s	Song-Yuan Dynasties	KIHV2013:101
ATP1	2	20	陶急須殘片 (晚期)	Shards of Chinese Herbal Teapot	1	2	0.041	Pottery	Pottery	1920s to 1940s	Late 19th century to 1940s	KIHV2013:101
ATP1	2	21	帶褐釉陶殘片 (晚期)	Shards of Brown Glazed Pottery	1	6	0.041	Pottery	Pottery	1920s to 1940s	Late 19th century to 1940s	KIHV2013:101
ATP1	2	22	褐釉陶鉢殘片 (晚期)	Shard of Brown Glazed Pottery Bowl	1	1	0.006	Pottery	Pottery	1920s to 1940s	Late 19th century to 1940s	KIHV2013:101
ATP1	2	23	陶器蓋殘片 (晚期)	Shard of Pottery Lid	1	1	0.009	Pottery	Pottery	1920s to 1940s	Late 19th century to 1940s	KIHV2013:101
ATP1	2	24	帶褐釉沙甕殘片 (晚期)	Shard of Brown Glazed Pot	1	1	0.014	Pottery	Pottery	1920s to 1940s	Late 19th century to 1940s	KIHV2013:101
ATP3	2	1	青灰釉殘片 (早期)	Shards of Celadon (Greyish) Porcelain	1	6	0.031	Porcelain	Celadon	1920s to 1940s	Song-Yuan Dynasties	KIHV2013:103
ATP3	2	2	青黃釉殘片 (早期)	Shards of Celadon (Yellowish) Porcelain	1	2	0.016	Porcelain	Celadon	1920s to 1940s	Song-Yuan Dynasties	KIHV2013:103
ATP3	2	3	青花瓷殘片 (晚期)	Shards of Blue-and-white Porcelain	1	5	0.061	Porcelain	Blue-and-white Porcelain	1920s to 1940s	Late 19th century to 1940s	KIHV2013:103
ATP3	2	4	白釉殘片 (晚期)	Shard of White Glazed Modern Porcelain	1	1	0.006	Porcelain	Modern Porcelain	1920s to 1940s	Late 19th century to 1940s	KIHV2013:103
ATP3	2	5	釉上彩殘片 (晚期)	Shard of Overglazed Porcelain	1	1	0.005	Porcelain	Overglazed	1920s to 1940s	Late 19th century to 1940s	KIHV2013:103
ATP3	2	6	釉下彩殘片 (晚期)	Shard of Underglazed Porcelain	1	1	0.015	Porcelain	Underglazed	1920s to 1940s	Late 19th century to 1940s	KIHV2013:103

TP/Grid	Layer/ Feature	GF No	Description (Chi)	Description (Eng)	Bag	Piece	Weight (kg)	Material	Material sub group	Layer Dating	Artefact Dating	Box no.
ATP3	2	7	紅瓦 (晚期)	Shards of Red Tile	1	9	0.057	Tile	Red Tile	1920s to 1940s	Late 19th century to 1940s	KIHV2013:103
ATP3	2	8	灰瓦 (晚期)	Shards of Grey Tile	1	3	0.017	Tile	Grey Tile	1920s to 1940s	Late 19th century to 1940s	KIHV2013:103
ATP3	2	9	白瓦 (晚期)	Shards of White Tile	1	5	0.093	Tile	White Tile	1920s to 1940s	Late 19th century to 1940s	KIHV2013:103
ATP3	2	10	素面陶殘片 (早期)	Shards of Pottery	1	4	0.038	Pottery	Pottery	1920s to 1940s	Song-Yuan Dynasties	KIHV2013:103
ATP3	2	11	素面陶器底殘片 (晚期)	Shard of Pottery	1	1	0.032	Pottery	Pottery	1920s to 1940s	Late 19th century to 1940s	KIHV2013:103
ATP3	2	12	內壁帶青 (黃) 釉夾砂陶盆 (鉢)殘片 (早期)	Shards of Greenish Yellow Glazed Pottery Basin	1	2	0.023	Pottery	Pottery	1920s to 1940s	Song-Yuan Dynasties	KIHV2013:103
ATP3	2	13	陶器蓋殘片 (晚期)	Shards of Pottery Lid	1	2	0.007	Pottery	Pottery	1920s to 1940s	Late 19th century to 1940s	KIHV2013:103
ATP3	2	14	帶褐釉陶殘片 (晚期)	Shards of Brown Glazed Pottery	1	3	0.041	Pottery	Pottery	1920s to 1940s	Late 19th century to 1940s	KIHV2013:103
ATP3	2	15	釉陶甕殘片 (晚期)	Shard of Glazed Pottery Urn	1	1	0.009	Pottery	Pottery	1920s to 1940s	Late 19th century to 1940s	KIHV2013:103
ATP3	H1	1	青灰釉殘片 (早期)	Shards of Celadon (Greyish) Porcelain	1	2	0.015	Porcelain	Celadon	1920s to 1940s	Song-Yuan Dynasties	KIHV2013:103
ATP3	H1	2	白瓷殘片 (早期)	Shard of White Glazed Porcelain	1	1	0.005	Porcelain	Dehua Kiln	1920s to 1940s	Song-Yuan Dynasties	KIHV2013:103
ATP3	H1	3	開清窯殘片 (早期)	Shards of Celadon Porcelain	1	2	0.010	Porcelain	Minqing Kiln	1920s to 1940s	Song-Yuan Dynasties	KIHV2013:103
ATP3	H1	4	青花瓷殘片 (晚期)	Shards of Blue-and-white Porcelain	1	3	0.008	Porcelain	Blue-and-white Porcelain	1920s to 1940s	Late 19th century to 1940s	KIHV2013:103
ATP3	H1	5	紅瓦 (晚期)	Shard of Red Tile	1	1	0.006	Tile	Red Tile	1920s to 1940s	Late 19th century to 1940s	KIHV2013:103
ATP3	H1	6	素面陶殘片 (晚期)	Shards of Pottery	1	2	0.016	Pottery	Pottery	1920s to 1940s	Late 19th century to 1940s	KIHV2013:103
ATP3	H1	7	陶水管殘件 (晚期)	Shards of Pottery Pipe	1	3	0.068	Pottery	Pottery	1920s to 1940s	Late 19th century to 1940s	KIHV2013:103
ATP4	2	1	青黃釉殘片 (早期)	Shards of Celadon (Yellowish) Porcelain	1	2	0.012	Porcelain	Celadon	1920s to 1940s	Song-Yuan Dynasties	KIHV2013:104
ATP4	2	2	青白釉殘片 (早期)	Shard of Qingbai Glazed Porcelain	1	1	0.004	Porcelain	Qingbai Glazed	1920s to 1940s	Song-Yuan Dynasties	KIHV2013:104
ATP4	2	3	青花瓷殘片 (晚期)	Shards of Blue-and-white Porcelain	1	4	0.007	Porcelain	Blue-and-white Porcelain	1920s to 1940s	Late 19th century to 1940s	KIHV2013:104
ATP4	2	4	紅瓦 (晚期)	Shards of Red Tile	1	3	0.015	Tile	Red Tile	1920s to 1940s	Late 19th century to 1940s	KIHV2013:104
ATP4	2	5	灰瓦 (晚期)	Shards of Grey Tile	1	4	0.014	Tile	Grey Tile	1920s to 1940s	Late 19th century to 1940s	KIHV2013:104
ATP4	2	6	白瓦 (晚期)	Shards of White Tile	1	2	0.012	Tile	White Tile	1920s to 1940s	Late 19th century to 1940s	KIHV2013:104
ATP4	2	7	素面陶殘片 (早期)	Shards of Pottery	1	12	0.039	Pottery	Pottery	1920s to 1940s	Song-Yuan Dynasties	KIHV2013:104
ATP4	2	8	素面陶殘片 (晚期)	Shards of Pottery	1	2	0.007	Pottery	Pottery	1920s to 1940s	Late 19th century to 1940s	KIHV2013:104
ATP4	2	9	釉陶(夾砂陶)殘片 (早期)	Shards of Glazed Pottery	1	2	0.010	Pottery	Pottery	1920s to 1940s	Song-Yuan Dynasties	KIHV2013:104
ATP4	2	10	素面陶系部殘片 (早期)	Shards of Pottery Loop	1	2	0.010	Pottery	Pottery	1920s to 1940s	Song-Yuan Dynasties	KIHV2013:104
ATP4	2	11	釉陶(夾砂陶)直系系部殘片 (早期)	Shard of Glazed Pottery Loop	1	1	0.006	Pottery	Pottery	1920s to 1940s	Song-Yuan Dynasties	KIHV2013:104
ATP4	2	12	帶褐釉陶殘片 (晚期)	Shards of Brown Glazed Pottery	1	8	0.060	Pottery	Pottery	1920s to 1940s	Late 19th century to 1940s	KIHV2013:104
ATP5	2	1	青灰釉殘片 (早期)	Shards of Celadon (Greyish) Porcelain	1	11	0.035	Porcelain	Celadon	1920s to 1940s	Song-Yuan Dynasties	KIHV2013:105
ATP5	2	2	青黃釉殘片 (早期)	Shards of Celadon (Yellowish) Porcelain	1	10	0.056	Porcelain	Celadon	1920s to 1940s	Song-Yuan Dynasties	KIHV2013:105
ATP5	2	3	青白釉殘片 (早期)	Shards of Qingbai Glazed Porcelain	1	2	0.009	Porcelain	Qingbai Glazed	1920s to 1940s	Song-Yuan Dynasties	KIHV2013:105
ATP5	2	4	開清窯殘片 (早期)	Shard of Celadon Porcelain	1	1	0.007	Porcelain	Minqing Kiln	1920s to 1940s	Song-Yuan Dynasties	KIHV2013:105
ATP5	2	5	青花瓷殘片 (晚期)	Shards of Blue-and-white Porcelain	1	11	0.036	Porcelain	Blue-and-white Porcelain	1920s to 1940s	Late 19th century to 1940s	KIHV2013:105
ATP5	2	6	白釉殘片 (晚期)	Shards of White Glazed Modern Porcelain	1	4	0.014	Porcelain	Modern Porcelain	1920s to 1940s	Late 19th century to 1940s	KIHV2013:105
ATP5	2	7	釉上彩殘片 (晚期)	Shard of Overglazed Porcelain	1	1	0.011	Porcelain	Overglazed	1920s to 1940s	Late 19th century to 1940s	KIHV2013:105
ATP5	2	8	現代燙印瓷殘片 (晚期)	Shards of Modern Porcelain	1	3	0.019	Porcelain	Modern Porcelain	1920s to 1940s	Late 19th century to 1940s	KIHV2013:105
ATP5	2	9	紅瓦 (晚期)	Shards of Red Tile	1	10	0.065	Tile	Red Tile	1920s to 1940s	Late 19th century to 1940s	KIHV2013:105
ATP5	2	10	灰瓦 (晚期)	Shards of Grey Tile	1	5	0.037	Tile	Grey Tile	1920s to 1940s	Late 19th century to 1940s	KIHV2013:105
ATP5	2	11	素面陶殘片 (早期)	Shards of Pottery	1	16	0.056	Pottery	Pottery	1920s to 1940s	Song-Yuan Dynasties	KIHV2013:105
ATP5	2	12	素面陶殘片 (晚期)	Shards of Pottery	1	3	0.008	Pottery	Pottery	1920s to 1940s	Late 19th century to 1940s	KIHV2013:105
ATP5	2	13	素面陶器底殘片 (早期)	Shard of Pottery	1	1	0.016	Pottery	Pottery	1920s to 1940s	Song-Yuan Dynasties	KIHV2013:105
ATP5	2	14	釉陶(泥質陶)殘片 (早期)	Shard of Glazed Pottery	1	1	0.011	Pottery	Pottery	1920s to 1940s	Song-Yuan Dynasties	KIHV2013:105
ATP5	2	15	釉陶(夾砂陶)殘片 (早期)	Shard of Glazed Pottery	1	1	0.005	Pottery	Pottery	1920s to 1940s	Song-Yuan Dynasties	KIHV2013:105
ATP5	2	16	釉陶(夾砂陶)殘片 (晚期)	Shards of Glazed Pottery	1	5	0.027	Pottery	Pottery	1920s to 1940s	Late 19th century to 1940s	KIHV2013:105
ATP5	2	17	釉陶(夾砂陶)口沿殘片 (早期)	Shards of Glazed Pottery Rim	1	2	0.012	Pottery	Pottery	1920s to 1940s	Song-Yuan Dynasties	KIHV2013:105
ATP5	2	18	內壁帶青 (黃) 釉夾砂陶盆 (鉢)殘片 (早期)	Shard of Greenish Yellow Glazed Pottery Basin	1	1	0.012	Pottery	Pottery	1920s to 1940s	Song-Yuan Dynasties	KIHV2013:105
ATP5	2	19	小口瓶殘片 (早期)	Shards of a Small Mouth Pottery Vase	1	2	0.008	Pottery	Pottery	1920s to 1940s	Song-Yuan Dynasties	KIHV2013:105
ATP5	2	20	帶褐釉陶殘片 (晚期)	Shards of Brown Glazed Pottery	1	4	0.015	Pottery	Pottery	1920s to 1940s	Late 19th century to 1940s	KIHV2013:105
ATP5	2	21	釉陶陶缸(甕)殘片 (晚期)	Shard of Glazed Pottery Urn	1	1	0.023	Pottery	Pottery	1920s to 1940s	Late 19th century to 1940s	KIHV2013:105
ATP6	2	1	青灰釉素面殘片 (早期)	Shards of Celadon (Greyish) Porcelain	1	3	0.022	Porcelain	Celadon	1920s to 1940s	Song-Yuan Dynasties	KIHV2013:106

TP/Grid	Layer/ Feature	GF No	Description (Chi)	Description (Eng)	Bag	Piece	Weight (kg)	Material	Material sub group	Layer Dating	Artefact Dating	Box no.
ATP6	2	2	青白釉殘片 (早期)	Shard of Qingbai Glazed Porcelain	1	1	0.005	Porcelain	Qingbai Glazed	1920s to 1940s	Song-Yuan Dynasties	KIHV2013:106
ATP6	2	3	青花瓷殘片 (晚期)	Shards of Blue-and-white Porcelain	1	7	0.025	Porcelain	Blue-and-white Porcelain	1920s to 1940s	Late 19th century to 1940s	KIHV2013:106
ATP6	2	4	冬青釉殘片 (晚期)	Shard of Dongqing Glazed Porcelain	1	2	0.009	Porcelain	Celadon	1920s to 1940s	Late 19th century to 1940s	KIHV2013:106
ATP6	2	5	白釉殘片 (晚期)	Shard of White Glazed Modern Porcelain	1	1	0.006	Porcelain	Modern Porcelain	1920s to 1940s	Late 19th century to 1940s	KIHV2013:106
ATP6	2	6	紅瓦 (晚期)	Shards of Red Tile	1	3	0.021	Tile	Red Tile	1920s to 1940s	Late 19th century to 1940s	KIHV2013:106
ATP6	2	7	灰瓦 (晚期)	Shards of Grey Tile	1	6	0.055	Tile	Grey Tile	1920s to 1940s	Late 19th century to 1940s	KIHV2013:106
ATP6	2	8	白瓦 (晚期)	Shards of White Tile	1	4	0.031	Tile	White Tile	1920s to 1940s	Late 19th century to 1940s	KIHV2013:106
ATP6	2	9	素面陶殘片 (早期)	Shards of Pottery	1	5	0.048	Pottery	Pottery	1920s to 1940s	Song-Yuan Dynasties	KIHV2013:106
ATP6	2	10	釉陶(夾砂陶)殘片 (晚期)	Shards of Glazed Pottery	1	3	0.023	Pottery	Pottery	1920s to 1940s	Late 19th century to 1940s	KIHV2013:106
ATP6	2	11	釉陶(夾砂陶)口沿殘片 (早期)	Shard of Glazed Pottery Rim	1	1	0.013	Pottery	Pottery	1920s to 1940s	Song-Yuan Dynasties	KIHV2013:106
ATP6	2	12	釉陶(夾砂陶)口沿殘片 (晚期)	Shards of Glazed Pottery Rim	1	2	0.013	Pottery	Pottery	1920s to 1940s	Late 19th century to 1940s	KIHV2013:106
ATP6	2	13	研磨盆(鉢)殘片 (早期)	Shard of Grinding Basin	1	1	0.010	Pottery	Pottery	1920s to 1940s	Song-Yuan Dynasties	KIHV2013:106
ATP6	2	14	研磨盆(鉢)殘片 (晚期)	Shard of Grinding Basin	1	1	0.017	Pottery	Pottery	1920s to 1940s	Late 19th century to 1940s	KIHV2013:106
ATP6	2	15	陶器蓋殘片 (晚期)	Shard of Pottery Lid	1	1	0.008	Pottery	Pottery	1920s to 1940s	Late 19th century to 1940s	KIHV2013:106
ATP6	2	16	帶褐釉陶殘片 (晚期)	Shards of Brown Glazed Pottery	1	6	0.039	Pottery	Pottery	1920s to 1940s	Late 19th century to 1940s	KIHV2013:106
ATP6	2	17	帶綠釉陶殘片 (晚期)	Shard of Green Glazed Pottery	1	1	0.006	Pottery	Pottery	1920s to 1940s	Late 19th century to 1940s	KIHV2013:106
B1	2	1	青灰釉素面殘片 (早期)	Shards of Celadon (Greyish) Porcelain	1	22	0.106	Porcelain	Celadon	1920s to 1940s	Song-Yuan Dynasties	KIHV2013:211
B1	2	2	青黃釉殘片 (早期)	Shards of Celadon (Yellowish) Porcelain	1	20	0.100	Porcelain	Celadon	1920s to 1940s	Song-Yuan Dynasties	KIHV2013:211
B1	2	3	龍泉窯殘片 (早期)	Shards of Celadon Porcelain	1	2	0.014	Porcelain	Longquan Kiln	1920s to 1940s	Song-Yuan Dynasties	KIHV2013:211
B1	2	4	青花瓷殘片 (晚期)	Shards of Blue-and-white Porcelain	1	23	0.053	Porcelain	Blue-and-white Porcelain	1920s to 1940s	Late 19th century to 1940s	KIHV2013:211
B1	2	5	冬青釉殘片 (晚期)	Shard of Dongqing Glazed Porcelain	1	1	0.004	Porcelain	Celadon	1920s to 1940s	Late 19th century to 1940s	KIHV2013:211
B1	2	6	白釉殘片 (晚期)	Shards of White Glazed Modern Porcelain	1	4	0.012	Porcelain	Modern Porcelain	1920s to 1940s	Late 19th century to 1940s	KIHV2013:211
B1	2	7	現代青灰釉殘片 (晚期)	Shard of Greyish Green Glazed Modern Porcelain	1	2	0.007	Porcelain	Modern Porcelain	1920s to 1940s	Late 19th century to 1940s	KIHV2013:211
B1	2	8	黑釉殘片 (早期)	Shard of Black Glazed Porcelain	1	1	0.009	Porcelain	Black Glazed	1920s to 1940s	Song-Yuan Dynasties	KIHV2013:211
B1	2	9	紅瓦 (晚期)	Shards of Red Tile	1	99	0.723	Tile	Red Tile	1920s to 1940s	Late 19th century to 1940s	KIHV2013:211
B1	2	10	灰瓦 (晚期)	Shards of Grey Tile	1	26	0.181	Tile	Grey Tile	1920s to 1940s	Late 19th century to 1940s	KIHV2013:211
B1	2	11	白瓦 (晚期)	Shards of White Tile	1	19	0.097	Tile	White Tile	1920s to 1940s	Late 19th century to 1940s	KIHV2013:211
B1	2	12	素面陶殘片 (早期)	Shards of Pottery	1	92	0.468	Pottery	Pottery	1920s to 1940s	Song-Yuan Dynasties	KIHV2013:211
B1	2	13	素面陶殘片 (晚期)	Shards of Pottery	1	20	0.075	Pottery	Pottery	1920s to 1940s	Late 19th century to 1940s	KIHV2013:211
B1	2	14	素面陶口沿殘片 (早期)	Shards of Pottery Rim	1	4	0.069	Pottery	Pottery	1920s to 1940s	Song-Yuan Dynasties	KIHV2013:211
B1	2	15	素面陶器底殘片 (早期)	Shards of Pottery	1	9	0.115	Pottery	Pottery	1920s to 1940s	Song-Yuan Dynasties	KIHV2013:211
B1	2	16	素面陶器底殘片 (晚期)	Shard of Pottery	1	1	0.008	Pottery	Pottery	1920s to 1940s	Late 19th century to 1940s	KIHV2013:211
B1	2	17	釉陶(泥質陶)殘片 (晚期)	Shards of Glazed Pottery	1	5	0.036	Pottery	Pottery	1920s to 1940s	Late 19th century to 1940s	KIHV2013:211
B1	2	18	釉陶(泥質陶)口沿殘片 (晚期)	Shard of Glazed Pottery Rim	1	1	0.006	Pottery	Pottery	1920s to 1940s	Late 19th century to 1940s	KIHV2013:211
B1	2	19	釉陶(夾砂陶)殘片 (早期)	Shards of Glazed Pottery	1	12	0.059	Pottery	Pottery	1920s to 1940s	Song-Yuan Dynasties	KIHV2013:211
B1	2	20	釉陶(夾砂陶)殘片 (晚期)	Shards of Glazed Pottery	1	21	0.150	Pottery	Pottery	1920s to 1940s	Late 19th century to 1940s	KIHV2013:211
B1	2	21	釉陶(夾砂陶)口沿殘片 (晚期)	Shards of Glazed Pottery Rim	1	5	0.074	Pottery	Pottery	1920s to 1940s	Late 19th century to 1940s	KIHV2013:211
B1	2	22	釉陶(夾砂陶)器底殘片 (早期)	Shards of Glazed Pottery Base	1	2	0.022	Pottery	Pottery	1920s to 1940s	Song-Yuan Dynasties	KIHV2013:211
B1	2	23	釉陶(夾砂陶)器底殘片 (晚期)	Shards of Glazed Pottery Base	1	6	0.310	Pottery	Pottery	1920s to 1940s	Late 19th century to 1940s	KIHV2013:211
B1	2	24	內壁帶醬 (青) 黃釉泥質陶 盆(鉢)殘片 (早期)	Shards of Brown Glazed Pottery Basin	1	3	0.072	Pottery	Pottery	1920s to 1940s	Song-Yuan Dynasties	KIHV2013:211
B1	2	25	內壁帶青 (黃) 釉夾砂陶盆 (鉢)殘片 (早期)	Shards of Greenish Yellow Glazed Pottery Basin	1	7	0.042	Pottery	Pottery	1920s to 1940s	Song-Yuan Dynasties	KIHV2013:211
B1	2	26	研磨盆(鉢)殘片 (早期)	Shards of Grinding Basin	1	8	0.072	Pottery	Pottery	1920s to 1940s	Song-Yuan Dynasties	KIHV2013:211
B1	2	27	研磨盆(鉢)殘片 (晚期)	Shards of Grinding Basin	1	13	0.161	Pottery	Pottery	1920s to 1940s	Late 19th century to 1940s	KIHV2013:211
B1	2	28	小口瓶殘片 (早期)	Shards of a Small Mouth Pottery Vase	1	5	0.038	Pottery	Pottery	1920s to 1940s	Song-Yuan Dynasties	KIHV2013:211
B1	2	29	陶急須殘片 (早期)	Shard of Chinese Herbal Teapot	1	1	0.012	Pottery	Pottery	1920s to 1940s	Song-Yuan Dynasties	KIHV2013:211
B1	2	30	陶急須殘片 (晚期)	Shards of Chinese Herbal Teapot	1	7	0.035	Pottery	Pottery	1920s to 1940s	Late 19th century to 1940s	KIHV2013:211
B1	2	31	陶器蓋殘片 (晚期)	Shards of Pottery Lid	1	4	0.021	Pottery	Pottery	1920s to 1940s	Late 19th century to 1940s	KIHV2013:211
B1	2	32	陶甕殘片 (晚期)	Shards of Pottery Urn	1	2	0.055	Pottery	Pottery	1920s to 1940s	Late 19th century to 1940s	KIHV2013:211
B1	2	33	釉陶(泥質陶)系部殘片 (晚期)	Shard of Glazed Pottery Loop	1	1	0.005	Pottery	Pottery	1920s to 1940s	Late 19th century to 1940s	KIHV2013:211
B1	2	34	素面陶系部殘片 (早期)	Shard of Pottery Loop	1	1	0.008	Pottery	Pottery	1920s to 1940s	Song-Yuan Dynasties	KIHV2013:211

TP/Grid	Layer/ Feature	GF No	Description (Chi)	Description (Eng)	Bag	Piece	Weight (kg)	Material	Material sub group	Layer Dating	Artefact Dating	Box no.
B1	2	35	釉陶(灰砂陶)系部殘片 (早期)	Shard of Glazed Pottery Loop	1	1	0.025	Pottery	Pottery	1920s to 1940s	Song-Yuan Dynasties	KIHV2013:211
B1	2	36	帶褐釉陶殘片 (晚期)	Shards of Brown Glazed Pottery	1	57	0.719	Pottery	Pottery	1920s to 1940s	Late 19th century to 1940s	KIHV2013:211
B1	2	37	釉陶陶缸(甕)殘片 (晚期)	Shards of Glazed Pottery Urn	1	2	0.042	Pottery	Pottery	1920s to 1940s	Late 19th century to 1940s	KIHV2013:211
B1	2	38	褐釉陶鉢殘片 (晚期)	Shards of Brown Glazed Pottery Bowl	1	3	0.015	Pottery	Pottery	1920s to 1940s	Late 19th century to 1940s	KIHV2013:211
B1	2	39	褐釉陶系罐殘片 (晚期)	Shards of Brown Glazed Jar	1	4	0.067	Pottery	Pottery	1920s to 1940s	Late 19th century to 1940s	KIHV2013:211
B10	2	1	青灰釉素面殘片 (早期)	Shards of Celadon (Greyish) Porcelain	1	45	0.624	Porcelain	Celadon	1920s to 1940s	Song-Yuan Dynasties	KIHV2013:222
B10	2	2	青黃釉殘片 (早期)	Shards of Celadon (Yellowish) Porcelain	1	27	0.322	Porcelain	Celadon	1920s to 1940s	Song-Yuan Dynasties	KIHV2013:222
B10	2	3	青白釉殘片 (早期)	Shards of Qingbai Glazed Porcelain	1	2	0.015	Porcelain	Qingbai Glazed	1920s to 1940s	Song-Yuan Dynasties	KIHV2013:222
B10	2	4	白瓷殘片 (早期)	Shard of White Glazed Porcelain	1	1	0.005	Porcelain	Dehua Kiln	1920s to 1940s	Song-Yuan Dynasties	KIHV2013:222
B10	2	5	龍泉窯殘片 (早期)	Shards of Celadon Porcelain	1	2	0.036	Porcelain	Longquan Kiln	1920s to 1940s	Song-Yuan Dynasties	KIHV2013:222
B10	2	6	仿龍泉殘片 (早期)	Shards of Celadon Porcelain	1	2	0.037	Porcelain	Celadon	1920s to 1940s	Song-Yuan Dynasties	KIHV2013:222
B10	2	7	閩清窯殘片 (早期)	Shards of Celadon Porcelain	1	4	0.034	Porcelain	Minqing Kiln	1920s to 1940s	Song-Yuan Dynasties	KIHV2013:222
B10	2	8	青花瓷殘片 (晚期)	Shards of Blue-and-white Porcelain	1	21	0.024	Porcelain	Blue-and-white Porcelain	1920s to 1940s	Late 19th century to 1940s	KIHV2013:222
B10	2	9	冬青釉殘片 (晚期)	Shard of Dongqing Glazed Porcelain	1	1	0.012	Porcelain	Celadon	1920s to 1940s	Late 19th century to 1940s	KIHV2013:222
B10	2	10	白釉殘片 (晚期)	Shard of White Glazed Modern Porcelain	1	1	0.024	Porcelain	Modern Porcelain	1920s to 1940s	Late 19th century to 1940s	KIHV2013:222
B10	2	11	綠釉殘片 (晚期)	Shard of Green Glazed Modern Porcelain	1	1	0.032	Porcelain	Modern Porcelain	1920s to 1940s	Late 19th century to 1940s	KIHV2013:222
B10	2	12	釉下五彩殘片 (晚期)	Shard of Underglazed "Wucai" Porcelain	1	1	0.045	Porcelain	Underglazed	1920s to 1940s	Late 19th century to 1940s	KIHV2013:222
B10	2	13	紅瓦 (晚期)	Shards of Red Tile	1	54	0.722	Tile	Red Tile	1920s to 1940s	Late 19th century to 1940s	KIHV2013:222
B10	2	14	紅瓦(筒瓦) (晚期)	Shard of Red Semi-circular Tile	1	1	0.023	Tile	Red Tile	1920s to 1940s	Late 19th century to 1940s	KIHV2013:222
B10	2	15	灰瓦 (晚期)	Shards of Grey Tile	1	29	0.447	Tile	Grey Tile	1920s to 1940s	Late 19th century to 1940s	KIHV2013:222
B10	2	16	白瓦 (晚期)	Shards of White Tile	1	18	0.192	Tile	White Tile	1920s to 1940s	Late 19th century to 1940s	KIHV2013:222
B10	2	17	素面陶殘片 (早期)	Shards of Pottery	1	56	0.644	Pottery	Pottery	1920s to 1940s	Song-Yuan Dynasties	KIHV2013:222
B10	2	18	素面陶殘片 (晚期)	Shards of Pottery	1	7	0.055	Pottery	Pottery	1920s to 1940s	Late 19th century to 1940s	KIHV2013:222
B10	2	19	素面陶口沿殘片 (早期)	Shards of Pottery Rim	1	5	0.114	Pottery	Pottery	1920s to 1940s	Song-Yuan Dynasties	KIHV2013:222
B10	2	20	素面陶器底殘片 (早期)	Shards of Pottery	1	8	0.109	Pottery	Pottery	1920s to 1940s	Song-Yuan Dynasties	KIHV2013:222
B10	2	21	素面陶器底殘片 (晚期)	Shards of Pottery	1	4	0.051	Pottery	Pottery	1920s to 1940s	Late 19th century to 1940s	KIHV2013:222
B10	2	22	釉陶(泥質陶)殘片 (早期)	Shards of Glazed Pottery	1	6	0.059	Pottery	Pottery	1920s to 1940s	Song-Yuan Dynasties	KIHV2013:222
B10	2	23	釉陶(泥質陶)口沿殘片 (早期)	Shard of Glazed Pottery Rim	1	1	0.039	Pottery	Pottery	1920s to 1940s	Song-Yuan Dynasties	KIHV2013:222
B10	2	24	釉陶(泥質陶)器底殘片 (早期)	Shards of Glazed Pottery Base	1	2	0.078	Pottery	Pottery	1920s to 1940s	Song-Yuan Dynasties	KIHV2013:222
B10	2	25	釉陶(灰砂陶)殘片 (早期)	Shards of Glazed Pottery	1	13	0.081	Pottery	Pottery	1920s to 1940s	Song-Yuan Dynasties	KIHV2013:222
B10	2	26	釉陶(灰砂陶)殘片 (晚期)	Shards of Glazed Pottery	1	14	0.141	Pottery	Pottery	1920s to 1940s	Late 19th century to 1940s	KIHV2013:222
B10	2	27	釉陶(灰砂陶)口沿殘片 (早期)	Shards of Glazed Pottery Rim	1	3	0.048	Pottery	Pottery	1920s to 1940s	Song-Yuan Dynasties	KIHV2013:222
B10	2	28	釉陶(灰砂陶)口沿殘片 (晚期)	Shards of Glazed Pottery Rim	1	8	0.211	Pottery	Pottery	1920s to 1940s	Late 19th century to 1940s	KIHV2013:222
B10	2	29	釉陶(灰砂陶)器底殘片 (早期)	Shard of Glazed Pottery Base	1	1	0.011	Pottery	Pottery	1920s to 1940s	Song-Yuan Dynasties	KIHV2013:222
B10	2	30	釉陶(灰砂陶)器底殘片 (晚期)	Shards of Glazed Pottery Base	1	4	0.048	Pottery	Pottery	1920s to 1940s	Late 19th century to 1940s	KIHV2013:222
B10	2	31	內壁帶醬(青)黃釉泥質陶盆(鉢)殘片 (早期)	Shards of Brown Glazed Pottery Basin	1	2	0.106	Pottery	Pottery	1920s to 1940s	Song-Yuan Dynasties	KIHV2013:222
B10	2	32	內壁帶青(黃)釉灰砂陶盆(鉢)殘片 (早期)	Shards of Greenish Yellow Glazed Pottery Basin	1	9	0.107	Pottery	Pottery	1920s to 1940s	Song-Yuan Dynasties	KIHV2013:222
B10	2	33	內壁帶青(黃)釉粗灰砂陶盆(鉢)殘片 (早期)	Shards of Greenish Yellow Glazed Pottery Basin	1	2	0.036	Pottery	Pottery	1920s to 1940s	Song-Yuan Dynasties	KIHV2013:222
B10	2	34	研磨盆(鉢)殘片 (早期)	Shards of Grinding Basin	1	4	0.072	Pottery	Pottery	1920s to 1940s	Song-Yuan Dynasties	KIHV2013:222
B10	2	35	小口瓶殘片 (早期)	Shards of a Small Mouth Pottery Vase	1	8	0.092	Pottery	Pottery	1920s to 1940s	Song-Yuan Dynasties	KIHV2013:222
B10	2	36	陶器蓋殘片 (晚期)	Shards of Pottery Lid	1	2	0.040	Pottery	Pottery	1920s to 1940s	Late 19th century to 1940s	KIHV2013:222
B10	2	37	陶急須殘片 (晚期)	Shard of Chinese Herbal Teapot	1	1	0.015	Pottery	Pottery	1920s to 1940s	Late 19th century to 1940s	KIHV2013:222
B10	2	38	陶甕殘片 (早期)	Shard of Pottery Urn	1	1	0.024	Pottery	Pottery	1920s to 1940s	Song-Yuan Dynasties	KIHV2013:222
B10	2	39	帶褐釉陶殘片 (晚期)	Shards of Brown Glazed Pottery	1	20	0.172	Pottery	Pottery	1920s to 1940s	Late 19th century to 1940s	KIHV2013:222
B10	2	40	帶綠釉陶殘片 (晚期)	Shard of Brown Glazed Pottery	1	1	0.007	Pottery	Pottery	1920s to 1940s	Late 19th century to 1940s	KIHV2013:222
B10	2	41	釉陶陶缸(甕)殘片 (晚期)	Shards of Glazed Pottery Urn	1	2	0.025	Pottery	Pottery	1920s to 1940s	Late 19th century to 1940s	KIHV2013:222
B10	2	42	陶水管殘件 (晚期)	Shards of Pottery Pipe	1	2	0.109	Pottery	Pottery	1920s to 1940s	Late 19th century to 1940s	KIHV2013:222
B10	2	43	褐釉陶鉢殘片 (晚期)	Shards of Brown Glazed Pottery Bowl	1	2	0.012	Pottery	Pottery	1920s to 1940s	Late 19th century to 1940s	KIHV2013:222
B10	2	44	帶褐釉沙甕殘件 (晚期)	Shard of Brown Glazed Pot	1	2	0.024	Pottery	Pottery	1920s to 1940s	Late 19th century to 1940s	KIHV2013:222
B2	2	1	青灰釉素面殘片 (早期)	Shards of Celadon (Greyish) Porcelain	1	6	0.060	Porcelain	Celadon	1920s to 1940s	Song-Yuan Dynasties	KIHV2013:213

TP/Grid	Layer/ Feature	GF No	Description (Chi)	Description (Eng)	Bag	Piece	Weight (kg)	Material	Material sub group	Layer Dating	Artefact Dating	Box no.
B2	2	2	青黃釉殘片 (早期)	Shards of Celadon (Yellowish) Porcelain	1	3	0.015	Porcelain	Celadon	1920s to 1940s	Song-Yuan Dynasties	KIHV2013:213
B2	2	3	青花瓷殘片 (晚期)	Shards of Blue-and-white Porcelain	1	4	0.009	Porcelain	Blue-and-white Porcelain	1920s to 1940s	Late 19th century to 1940s	KIHV2013:213
B2	2	4	紅瓦 (晚期)	Shards of Red Tile	1	5	0.107	Tile	Red Tile	1920s to 1940s	Late 19th century to 1940s	KIHV2013:213
B2	2	5	灰瓦 (晚期)	Shards of Grey Tile	1	3	0.039	Tile	Grey Tile	1920s to 1940s	Late 19th century to 1940s	KIHV2013:213
B2	2	6	素面陶殘片 (早期)	Shards of Pottery	1	4	0.019	Pottery	Pottery	1920s to 1940s	Song-Yuan Dynasties	KIHV2013:213
B2	2	7	釉陶(夾砂陶)器底殘片 (晚期)	Shard of Glazed Pottery Base	1	1	0.006	Pottery	Pottery	1920s to 1940s	Late 19th century to 1940s	KIHV2013:213
B2	2	8	內壁帶青 (黃) 釉夾砂陶盆 (鉢)殘片 (早期)	Shards of Greenish Yellow Glazed Pottery Basin	1	4	0.071	Pottery	Pottery	1920s to 1940s	Song-Yuan Dynasties	KIHV2013:213
B2	2	9	研磨盆(鉢)殘片 (早期)	Shards of Grinding Basin	1	6	0.052	Pottery	Pottery	1920s to 1940s	Song-Yuan Dynasties	KIHV2013:213
B2	2	10	陶急須殘片 (晚期)	Shard of Chinese Herbal Teapot	1	1	0.010	Pottery	Pottery	1920s to 1940s	Late 19th century to 1940s	KIHV2013:213
B5	2	1	青灰釉素面殘片 (早期)	Shards of Celadon (Greyish) Porcelain	1	4	0.054	Porcelain	Celadon	1920s to 1940s	Song-Yuan Dynasties	KIHV2013:217
B5	2	2	龍泉窯殘片 (早期)	Shards of Celadon Porcelain	1	4	0.037	Porcelain	Longquan Kiln	1920s to 1940s	Song-Yuan Dynasties	KIHV2013:217
B5	2	3	青花瓷殘片 (晚期)	Shards of Blue-and-white Porcelain	1	8	0.050	Porcelain	Blue-and-white Porcelain	1920s to 1940s	Late 19th century to 1940s	KIHV2013:217
B5	2	4	白釉殘片 (晚期)	Shard of White Glazed Modern Porcelain	1	1	0.008	Porcelain	Modern Porcelain	1920s to 1940s	Late 19th century to 1940s	KIHV2013:217
B5	2	5	灰瓦 (晚期)	Shards of Grey Tile	1	3	0.029	Tile	Grey Tile	1920s to 1940s	Late 19th century to 1940s	KIHV2013:217
B5	2	6	白瓦 (晚期)	Shards of White Tile	1	3	0.025	Tile	White Tile	1920s to 1940s	Late 19th century to 1940s	KIHV2013:217
B5	2	7	素面陶殘片 (早期)	Shards of Pottery	1	3	0.015	Pottery	Pottery	1920s to 1940s	Song-Yuan Dynasties	KIHV2013:217
B5	2	8	素面陶殘片 (晚期)	Shards of Pottery	1	2	0.015	Pottery	Pottery	1920s to 1940s	Late 19th century to 1940s	KIHV2013:217
B5	2	9	素面陶器底殘片 (早期)	Shards of Pottery	1	2	0.071	Pottery	Pottery	1920s to 1940s	Song-Yuan Dynasties	KIHV2013:217
B5	2	10	釉陶(泥質陶)殘片 (晚期)	Shard of Glazed Pottery	1	1	0.016	Pottery	Pottery	1920s to 1940s	Late 19th century to 1940s	KIHV2013:217
B5	2	11	釉陶(夾砂陶)殘片 (晚期)	Shards of Glazed Pottery	1	7	0.088	Pottery	Pottery	1920s to 1940s	Late 19th century to 1940s	KIHV2013:217
B5	2	12	釉陶(夾砂陶)器底殘片 (晚期)	Shards of Glazed Pottery Base	1	3	0.091	Pottery	Pottery	1920s to 1940s	Late 19th century to 1940s	KIHV2013:217
B5	2	13	內壁帶青 (黃) 釉夾砂陶盆 (鉢)殘片 (早期)	Shard of Greenish Yellow Glazed Pottery Basin	1	1	0.012	Pottery	Pottery	1920s to 1940s	Song-Yuan Dynasties	KIHV2013:217
B5	2	14	研磨盆(鉢)殘片 (早期)	Shard of Grinding Basin	1	1	0.011	Pottery	Pottery	1920s to 1940s	Song-Yuan Dynasties	KIHV2013:217
B5	2	15	釉陶(泥質陶)系部殘片 (晚期)	Shard of Glazed Pottery Loop	1	1	0.026	Pottery	Pottery	1920s to 1940s	Late 19th century to 1940s	KIHV2013:217
B5	2	16	帶褐釉陶殘片 (晚期)	Shards of Brown Glazed Pottery	1	20	0.253	Pottery	Pottery	1920s to 1940s	Late 19th century to 1940s	KIHV2013:217
B6	2	1	青灰釉素面殘片 (早期)	Shards of Celadon (Greyish) Porcelain	1	10	0.086	Porcelain	Celadon	1920s to 1940s	Song-Yuan Dynasties	KIHV2013:218
B6	2	2	青黃釉殘片 (早期)	Shards of Celadon (Yellowish) Porcelain	1	6	0.074	Porcelain	Celadon	1920s to 1940s	Song-Yuan Dynasties	KIHV2013:218
B6	2	3	青白釉殘片 (早期)	Shard of Qingbai Glazed Porcelain	1	1	0.008	Porcelain	Qingbai Glazed	1920s to 1940s	Song-Yuan Dynasties	KIHV2013:218
B6	2	4	仿龍泉殘片 (早期)	Shard of Celadon Porcelain	1	1	0.042	Porcelain	Celadon	1920s to 1940s	Song-Yuan Dynasties	KIHV2013:218
B6	2	5	青花瓷殘片 (晚期)	Shards of Blue-and-white Porcelain	1	39	0.307	Porcelain	Blue-and-white Porcelain	1920s to 1940s	Late 19th century to 1940s	KIHV2013:218
B6	2	6	冬青釉殘片 (晚期)	Shard of Dongqing Glazed Porcelain	1	1	0.020	Porcelain	Celadon	1920s to 1940s	Late 19th century to 1940s	KIHV2013:218
B6	2	7	白釉殘片 (晚期)	Shards of White Glazed Modern Porcelain	1	6	0.032	Porcelain	Modern Porcelain	1920s to 1940s	Late 19th century to 1940s	KIHV2013:218
B6	2	8	現代青灰釉殘片 (晚期)	Shard of Greyish Green Glazed Modern Porcelain	1	2	0.038	Porcelain	Modern Porcelain	1920s to 1940s	Late 19th century to 1940s	KIHV2013:218
B6	2	9	釉上彩殘片 (晚期)	Shards of Overglazed Porcelain	1	4	0.019	Porcelain	Overglazed	1920s to 1940s	Late 19th century to 1940s	KIHV2013:218
B6	2	10	釉下彩殘片 (晚期)	Shard of Underglazed Porcelain	1	1	0.007	Porcelain	Underglazed	1920s to 1940s	Late 19th century to 1940s	KIHV2013:218
B6	2	11	釉下五彩殘片 (晚期)	Shards of Underglazed "Wucai" Porcelain	1	3	0.035	Porcelain	Underglazed	1920s to 1940s	Late 19th century to 1940s	KIHV2013:218
B6	2	12	紅瓦 (晚期)	Shards of Red Tile	1	59	0.816	Tile	Red Tile	1920s to 1940s	Late 19th century to 1940s	KIHV2013:218
B6	2	13	灰瓦 (晚期)	Shards of Grey Tile	1	33	0.563	Tile	Grey Tile	1920s to 1940s	Late 19th century to 1940s	KIHV2013:218
B6	2	14	白瓦 (晚期)	Shards of White Tile	1	8	0.108	Tile	White Tile	1920s to 1940s	Late 19th century to 1940s	KIHV2013:218
B6	2	15	素面陶殘片 (早期)	Shards of Pottery	1	14	0.134	Pottery	Pottery	1920s to 1940s	Song-Yuan Dynasties	KIHV2013:218
B6	2	16	素面陶殘片 (晚期)	Shards of Pottery	1	8	0.086	Pottery	Pottery	1920s to 1940s	Late 19th century to 1940s	KIHV2013:218
B6	2	17	素面陶口沿殘片 (早期)	Shards of Pottery Rim	1	2	0.023	Pottery	Pottery	1920s to 1940s	Song-Yuan Dynasties	KIHV2013:218
B6	2	18	素面陶器底殘片 (早期)	Shards of Pottery	1	3	0.067	Pottery	Pottery	1920s to 1940s	Song-Yuan Dynasties	KIHV2013:218
B6	2	19	釉陶(泥質陶)器底殘片 (晚期)	Shard of Glazed Pottery Base	1	1	0.021	Pottery	Pottery	1920s to 1940s	Late 19th century to 1940s	KIHV2013:218
B6	2	20	釉陶(夾砂陶)殘片 (晚期)	Shards of Glazed Pottery	1	10	0.135	Pottery	Pottery	1920s to 1940s	Late 19th century to 1940s	KIHV2013:218
B6	2	21	釉陶(夾砂陶)口沿殘片 (晚期)	Shard of Glazed Pottery Rim	1	1	0.081	Pottery	Pottery	1920s to 1940s	Late 19th century to 1940s	KIHV2013:218
B6	2	22	釉陶(夾砂陶)器底殘片 (晚期)	Shards of Glazed Pottery Base	1	2	0.068	Pottery	Pottery	1920s to 1940s	Late 19th century to 1940s	KIHV2013:218
B6	2	23	內壁帶青 (黃) 釉夾砂陶盆 (鉢)殘片 (早期)	Shard of Greenish Yellow Glazed Pottery Basin	1	1	0.012	Pottery	Pottery	1920s to 1940s	Song-Yuan Dynasties	KIHV2013:218
B6	2	24	研磨盆(鉢)殘片 (早期)	Shards of Grinding Basin	1	2	0.107	Pottery	Pottery	1920s to 1940s	Song-Yuan Dynasties	KIHV2013:218
B6	2	25	研磨盆(鉢)殘片 (晚期)	Shards of Grinding Basin	1	2	0.016	Pottery	Pottery	1920s to 1940s	Late 19th century to 1940s	KIHV2013:218

TP/Grid	Layer/ Feature	GF No	Description (Chi)	Description (Eng)	Bag	Piece	Weight (kg)	Material	Material sub group	Layer Dating	Artefact Dating	Box no.
B6	2	26	陶器蓋殘片 (晚期)	Shards of Pottery Lid	1	7	0.098	Pottery	Pottery	1920s to 1940s	Late 19th century to 1940s	KIHV2013:218
B6	2	27	陶急須殘片 (晚期)	Shard of Chinese Herbal Teapot	1	1	0.010	Pottery	Pottery	1920s to 1940s	Late 19th century to 1940s	KIHV2013:218
B6	2	28	綠釉陶殘片 (早期)	Shard of Green Glazed Pottery	1	1	0.008	Pottery	Pottery	1920s to 1940s	Song-Yuan Dynasties	KIHV2013:218
B6	2	29	帶褐釉陶殘片 (晚期)	Shards of Brown Glazed Pottery	1	25	0.235	Pottery	Pottery	1920s to 1940s	Late 19th century to 1940s	KIHV2013:218
B6	2	30	釉陶缸(甕)殘片 (晚期)	Shards of Glazed Pottery Urn	1	3	0.093	Pottery	Pottery	1920s to 1940s	Late 19th century to 1940s	KIHV2013:218
B6	2	31	褐釉陶鉢殘片 (晚期)	Shards of Brown Glazed Pottery Bowl	1	5	0.026	Pottery	Pottery	1920s to 1940s	Late 19th century to 1940s	KIHV2013:218
B6	2	32	褐釉陶系罐殘片 (晚期)	Shard of Brown Glazed Jar	1	1	0.013	Pottery	Pottery	1920s to 1940s	Late 19th century to 1940s	KIHV2013:218
B6	2	33	陶水管殘片 (晚期)	Shard of Pottery Pipe	1	1	0.096	Pottery	Pottery	1920s to 1940s	Late 19th century to 1940s	KIHV2013:218
B7	2	1	青灰釉素面殘片 (早期)	Shards of Celadon (Greyish) Porcelain	1	11	0.056	Porcelain	Celadon	1920s to 1940s	Song-Yuan Dynasties	KIHV2013:219
B7	2	2	青黃釉殘片 (早期)	Shards of Celadon (Yellowish) Porcelain	1	7	0.062	Porcelain	Celadon	1920s to 1940s	Song-Yuan Dynasties	KIHV2013:219
B7	2	3	青白釉殘片 (早期)	Shard of Qingbai Glazed Porcelain	1	1	0.006	Porcelain	Qingbai Glazed	1920s to 1940s	Song-Yuan Dynasties	KIHV2013:219
B7	2	4	白瓷殘片 (早期)	Shard of White Glazed Porcelain	1	1	0.005	Porcelain	Dehua Kiln	1920s to 1940s	Song-Yuan Dynasties	KIHV2013:219
B7	2	5	龍泉窯殘片 (早期)	Shard of Celadon Porcelain	1	1	0.011	Porcelain	Longquan Kiln	1920s to 1940s	Song-Yuan Dynasties	KIHV2013:219
B7	2	6	仿龍泉殘片 (早期)	Shard of Celadon Porcelain	1	1	0.007	Porcelain	Celadon	1920s to 1940s	Song-Yuan Dynasties	KIHV2013:219
B7	2	7	閩清窯殘片 (早期)	Shards of Celadon Porcelain	1	2	0.019	Porcelain	Minqing Kiln	1920s to 1940s	Song-Yuan Dynasties	KIHV2013:219
B7	2	8	青花瓷殘片 (晚期)	Shards of Blue-and-white Porcelain	1	28	0.015	Porcelain	Blue-and-white Porcelain	1920s to 1940s	Late 19th century to 1940s	KIHV2013:219
B7	2	9	白釉殘片 (晚期)	Shards of White Glazed Modern Porcelain	1	2	0.017	Porcelain	Modern Porcelain	1920s to 1940s	Late 19th century to 1940s	KIHV2013:219
B7	2	10	釉上彩殘片 (晚期)	Shard of Overglazed Porcelain	1	1	0.009	Porcelain	Overglazed	1920s to 1940s	Late 19th century to 1940s	KIHV2013:219
B7	2	11	釉下五彩殘片 (晚期)	Shard of Underglazed "Wuca" Porcelain	1	1	0.006	Porcelain	Underglazed	1920s to 1940s	Late 19th century to 1940s	KIHV2013:219
B7	2	12	紅瓦 (晚期)	Shards of Red Tile	1	3	0.032	Tile	Red Tile	1920s to 1940s	Late 19th century to 1940s	KIHV2013:219
B7	2	13	灰瓦 (晚期)	Shards of Grey Tile	1	7	0.061	Tile	Grey Tile	1920s to 1940s	Late 19th century to 1940s	KIHV2013:219
B7	2	14	白瓦 (晚期)	Shards of White Tile	1	4	0.045	Tile	White Tile	1920s to 1940s	Late 19th century to 1940s	KIHV2013:219
B7	2	15	素面陶殘片 (早期)	Shards of Pottery	1	19	0.186	Pottery	Pottery	1920s to 1940s	Song-Yuan Dynasties	KIHV2013:219
B7	2	16	素面陶殘片 (晚期)	Shards of Pottery	1	3	0.068	Pottery	Pottery	1920s to 1940s	Late 19th century to 1940s	KIHV2013:219
B7	2	17	素面陶口沿殘片 (早期)	Shards of Pottery Rim	1	2	0.032	Pottery	Pottery	1920s to 1940s	Song-Yuan Dynasties	KIHV2013:219
B7	2	18	素面陶器底殘片 (早期)	Shard of Pottery	1	1	0.034	Pottery	Pottery	1920s to 1940s	Song-Yuan Dynasties	KIHV2013:219
B7	2	19	釉陶(灰砂陶)殘片 (早期)	Shard of Glazed Pottery	1	1	0.005	Pottery	Pottery	1920s to 1940s	Song-Yuan Dynasties	KIHV2013:219
B7	2	20	釉陶(灰砂陶)殘片 (晚期)	Shards of Glazed Pottery	1	7	0.058	Pottery	Pottery	1920s to 1940s	Late 19th century to 1940s	KIHV2013:219
B7	2	21	釉陶(灰砂陶)器底殘片 (早期)	Shards of Glazed Pottery Base	1	2	0.019	Pottery	Pottery	1920s to 1940s	Song-Yuan Dynasties	KIHV2013:219
B7	2	22	內壁帶青 (黃) 釉夾砂陶盆 (鉢)殘片 (早期)	Shards of Greenish Yellow Glazed Pottery Basin	1	2	0.017	Pottery	Pottery	1920s to 1940s	Song-Yuan Dynasties	KIHV2013:219
B7	2	23	研磨盆(鉢)殘片 (早期)	Shard of Grinding Basin	1	1	0.008	Pottery	Pottery	1920s to 1940s	Song-Yuan Dynasties	KIHV2013:219
B7	2	24	陶甕殘片 (早期)	Shard of Pottery Urn	1	1	0.017	Pottery	Pottery	1920s to 1940s	Song-Yuan Dynasties	KIHV2013:219
B7	2	25	陶器蓋殘片 (早期)	Shard of Pottery Lid	1	1	0.020	Pottery	Pottery	1920s to 1940s	Song-Yuan Dynasties	KIHV2013:219
B7	2	26	帶褐釉陶殘片 (晚期)	Shards of Brown Glazed Pottery	1	7	0.040	Pottery	Pottery	1920s to 1940s	Late 19th century to 1940s	KIHV2013:219
B7	2	27	褐釉陶鉢殘片 (晚期)	Shards of Brown Glazed Pottery Bowl	1	2	0.014	Pottery	Pottery	1920s to 1940s	Late 19th century to 1940s	KIHV2013:219
B7	2	28	帶褐釉沙甕殘片 (晚期)	Shard of Brown Glazed Pot	1	1	0.013	Pottery	Pottery	1920s to 1940s	Late 19th century to 1940s	KIHV2013:219
B7	2	29	帶白釉陶殘片 (晚期)	Shard of White Glazed Pottery	1	1	0.012	Pottery	Pottery	1920s to 1940s	Late 19th century to 1940s	KIHV2013:219
B7	2	30	陶急須殘片 (晚期)	Shards of Chinese Herbal Teapot	1	2	0.025	Pottery	Pottery	1920s to 1940s	Late 19th century to 1940s	KIHV2013:219
B7	H51	1	青灰釉素面殘片 (早期)	Shards of Celadon (Greyish) Porcelain	1	3	0.019	Porcelain	Celadon	1920s to 1940s	Song-Yuan Dynasties	KIHV2013:219
B7	H51	2	青黃釉殘片 (早期)	Shards of Celadon (Yellowish) Porcelain	1	3	0.011	Porcelain	Celadon	1920s to 1940s	Song-Yuan Dynasties	KIHV2013:219
B7	H51	3	紅瓦 (晚期)	Shard of Red Tile	1	1	0.013	Tile	Red Tile	1920s to 1940s	Late 19th century to 1940s	KIHV2013:219
B7	H51	4	灰瓦 (晚期)	Shards of Grey Tile	1	2	0.025	Tile	Grey Tile	1920s to 1940s	Late 19th century to 1940s	KIHV2013:219
B7	H51	5	素面陶器底殘片 (早期)	Shard of Pottery	1	1	0.027	Pottery	Pottery	1920s to 1940s	Song-Yuan Dynasties	KIHV2013:219
B7	H51	6	釉陶(灰砂陶)殘片 (晚期)	Shards of Glazed Pottery	1	2	0.010	Pottery	Pottery	1920s to 1940s	Late 19th century to 1940s	KIHV2013:219
B7	H51	7	釉陶缸(甕)殘片 (晚期)	Shard of Glazed Pottery Urn	1	1	0.040	Pottery	Pottery	1920s to 1940s	Late 19th century to 1940s	KIHV2013:219
B8	2	1	青灰釉素面殘片 (早期)	Shards of Celadon (Greyish) Porcelain	1	16	0.110	Porcelain	Celadon	1920s to 1940s	Song-Yuan Dynasties	KIHV2013:220
B8	2	2	青黃釉殘片 (早期)	Shards of Celadon (Yellowish) Porcelain	1	6	0.064	Porcelain	Celadon	1920s to 1940s	Song-Yuan Dynasties	KIHV2013:220
B8	2	3	青白釉殘片 (早期)	Shards of Qingbai Glazed Porcelain	1	3	0.019	Porcelain	Qingbai Glazed	1920s to 1940s	Song-Yuan Dynasties	KIHV2013:220
B8	2	4	龍泉窯殘片 (早期)	Shards of Celadon Porcelain	1	3	0.032	Porcelain	Longquan Kiln	1920s to 1940s	Song-Yuan Dynasties	KIHV2013:220
B8	2	5	閩清窯殘片 (早期)	Shards of Celadon Porcelain	1	2	0.026	Porcelain	Minqing Kiln	1920s to 1940s	Song-Yuan Dynasties	KIHV2013:220

TP/Grid	Layer/ Feature	GF No	Description (Chi)	Description (Eng)	Bag	Piece	Weight (kg)	Material	Material sub group	Layer Dating	Artefact Dating	Box no.
B8	2	6	青花瓷殘片 (晚期)	Shards of Blue-and-white Porcelain	1	20	0.015	Porcelain	Blue-and-white Porcelain	1920s to 1940s	Late 19th century to 1940s	KIHV2013:220
B8	2	7	紫金釉青花殘片 (晚期)	Shard of Zijin Glazed Porcelain	1	1	0.005	Porcelain	Zijin Glazed	1920s to 1940s	Late 19th century to 1940s	KIHV2013:220
B8	2	8	白釉殘片 (晚期)	Shards of White Glazed Modern Porcelain	1	2	0.015	Porcelain	Modern Porcelain	1920s to 1940s	Late 19th century to 1940s	KIHV2013:220
B8	2	9	釉上彩殘片 (晚期)	Shards of Overglazed Porcelain	1	2	0.038	Porcelain	Overglazed	1920s to 1940s	Late 19th century to 1940s	KIHV2013:220
B8	2	10	紅瓦(筒瓦) (晚期)	Shard of Red Semi-circular Tile	1	1	0.018	Tile	Red Tile	1920s to 1940s	Late 19th century to 1940s	KIHV2013:220
B8	2	11	灰瓦 (晚期)	Shards of Grey Tile	1	4	0.097	Tile	Grey Tile	1920s to 1940s	Late 19th century to 1940s	KIHV2013:220
B8	2	12	白瓦 (晚期)	Shards of White Tile	1	6	0.114	Tile	White Tile	1920s to 1940s	Late 19th century to 1940s	KIHV2013:220
B8	2	13	素面陶殘片 (早期)	Shards of Pottery	1	5	0.086	Pottery	Pottery	1920s to 1940s	Song-Yuan Dynasties	KIHV2013:220
B8	2	14	素面陶殘片 (晚期)	Shards of Pottery	1	2	0.010	Pottery	Pottery	1920s to 1940s	Late 19th century to 1940s	KIHV2013:220
B8	2	15	素面陶口沿殘片 (早期)	Shards of Pottery Rim	1	3	0.036	Pottery	Pottery	1920s to 1940s	Song-Yuan Dynasties	KIHV2013:220
B8	2	16	素面陶口沿殘片 (晚期)	Shard of Pottery Rim	1	1	0.012	Pottery	Pottery	1920s to 1940s	Late 19th century to 1940s	KIHV2013:220
B8	2	17	釉陶(泥質陶)殘片 (早期)	Shards of Glazed Pottery	1	3	0.082	Pottery	Pottery	1920s to 1940s	Song-Yuan Dynasties	KIHV2013:220
B8	2	18	釉陶(泥質陶)殘片 (晚期)	Shard of Glazed Pottery	1	1	0.012	Pottery	Pottery	1920s to 1940s	Late 19th century to 1940s	KIHV2013:220
B8	2	19	釉陶(泥質陶)器底殘片 (晚期)	Shard of Glazed Pottery Base	1	1	0.046	Pottery	Pottery	1920s to 1940s	Late 19th century to 1940s	KIHV2013:220
B8	2	20	釉陶(夾砂陶)殘片 (早期)	Shards of Glazed Pottery	1	3	0.025	Pottery	Pottery	1920s to 1940s	Song-Yuan Dynasties	KIHV2013:220
B8	2	21	釉陶(夾砂陶)殘片 (晚期)	Shards of Glazed Pottery	1	6	0.061	Pottery	Pottery	1920s to 1940s	Late 19th century to 1940s	KIHV2013:220
B8	2	22	釉陶(夾砂陶)器底殘片 (晚期)	Shard of Glazed Pottery Base	1	1	0.010	Pottery	Pottery	1920s to 1940s	Late 19th century to 1940s	KIHV2013:220
B8	2	23	內壁帶醬 (青) 黃釉泥質陶盆(鉢)殘片 (早期)	Shard of Brown Glazed Pottery Basin	1	1	0.067	Pottery	Pottery	1920s to 1940s	Song-Yuan Dynasties	KIHV2013:220
B8	2	24	內壁帶青 (黃) 釉夾砂陶盆(鉢)殘片 (早期)	Shards of Greenish Yellow Glazed Pottery Basin	1	3	0.051	Pottery	Pottery	1920s to 1940s	Song-Yuan Dynasties	KIHV2013:220
B8	2	25	研磨盆(鉢)殘片 (早期)	Shards of Grinding Basin	1	3	0.059	Pottery	Pottery	1920s to 1940s	Song-Yuan Dynasties	KIHV2013:220
B8	2	26	研磨盆(鉢)殘片 (晚期)	Shards of Grinding Basin	1	4	0.054	Pottery	Pottery	1920s to 1940s	Late 19th century to 1940s	KIHV2013:220
B8	2	27	陶器蓋殘片 (晚期)	Shards of Pottery Lid	1	3	0.025	Pottery	Pottery	1920s to 1940s	Late 19th century to 1940s	KIHV2013:220
B8	2	28	陶急須殘片 (早期)	Shard of Chinese Herbal Teapot	1	1	0.009	Pottery	Pottery	1920s to 1940s	Song-Yuan Dynasties	KIHV2013:220
B8	2	29	陶急須殘片 (晚期)	Shards of Chinese Herbal Teapot	1	4	0.058	Pottery	Pottery	1920s to 1940s	Late 19th century to 1940s	KIHV2013:220
B8	2	30	帶白釉陶殘片 (晚期)	Shard of White Glazed Pottery	1	1	0.007	Pottery	Pottery	1920s to 1940s	Late 19th century to 1940s	KIHV2013:220
B8	2	31	帶褐釉陶殘片 (晚期)	Shards of Brown Glazed Pottery	1	10	0.087	Pottery	Pottery	1920s to 1940s	Late 19th century to 1940s	KIHV2013:220
B8	2	32	釉陶陶缸(甕)殘片 (晚期)	Shards of Glazed Pottery Urn	1	4	0.109	Pottery	Pottery	1920s to 1940s	Late 19th century to 1940s	KIHV2013:220
B8	2	33	褐釉陶鉢殘片 (晚期)	Shard of Brown Glazed Pottery Bowl	1	1	0.012	Pottery	Pottery	1920s to 1940s	Late 19th century to 1940s	KIHV2013:220
B8	2	34	帶褐釉沙變殘片 (晚期)	Shards of Brown Glazed Pottery	1	2	0.029	Pottery	Pottery	1920s to 1940s	Late 19th century to 1940s	KIHV2013:220
B9	2	1	青灰釉素面殘片 (早期)	Shards of Celadon (Greyish) Porcelain	1	2	0.009	Porcelain	Celadon	1920s to 1940s	Song-Yuan Dynasties	KIHV2013:221
B9	2	2	青黃釉殘片 (早期)	Shards of Celadon (Yellowish) Porcelain	1	3	0.041	Porcelain	Celadon	1920s to 1940s	Song-Yuan Dynasties	KIHV2013:221
B9	2	3	青花瓷殘片 (晚期)	Shards of Blue-and-white Porcelain	1	3	0.017	Porcelain	Blue-and-white Porcelain	1920s to 1940s	Late 19th century to 1940s	KIHV2013:221
B9	2	4	白釉殘片 (晚期)	Shard of White Glazed Modern Porcelain	1	1	0.008	Porcelain	Modern Porcelain	1920s to 1940s	Late 19th century to 1940s	KIHV2013:221
B9	2	5	紅瓦 (晚期)	Shards of Red Tile	1	9	0.106	Tile	Red Tile	1920s to 1940s	Late 19th century to 1940s	KIHV2013:221
B9	2	6	紅瓦(筒瓦) (晚期)	Shards of Red Semi-circular Tile	1	5	0.092	Tile	Red Tile	1920s to 1940s	Late 19th century to 1940s	KIHV2013:221
B9	2	7	灰瓦 (晚期)	Shards of Grey Tile	1	22	0.277	Tile	Grey Tile	1920s to 1940s	Late 19th century to 1940s	KIHV2013:221
B9	2	8	白瓦 (晚期)	Shards of White Tile	1	6	0.083	Tile	White Tile	1920s to 1940s	Late 19th century to 1940s	KIHV2013:221
B9	2	9	素面陶殘片 (早期)	Shards of Pottery	1	8	0.068	Pottery	Pottery	1920s to 1940s	Song-Yuan Dynasties	KIHV2013:221
B9	2	10	素面陶殘片 (晚期)	Shards of Pottery	1	2	0.019	Pottery	Pottery	1920s to 1940s	Late 19th century to 1940s	KIHV2013:221
B9	2	11	素面陶口沿殘片 (早期)	Shards of Pottery Rim	1	4	0.131	Pottery	Pottery	1920s to 1940s	Song-Yuan Dynasties	KIHV2013:221
B9	2	12	素面陶器底殘片 (早期)	Shards of Pottery	1	6	0.211	Pottery	Pottery	1920s to 1940s	Song-Yuan Dynasties	KIHV2013:221
B9	2	13	釉陶(泥質陶)殘片 (早期)	Shard of Glazed Pottery	1	1	0.026	Pottery	Pottery	1920s to 1940s	Song-Yuan Dynasties	KIHV2013:221
B9	2	14	釉陶(夾砂陶)殘片 (早期)	Shard of Glazed Pottery	1	1	0.032	Pottery	Pottery	1920s to 1940s	Song-Yuan Dynasties	KIHV2013:221
B9	2	15	釉陶(夾砂陶)殘片 (晚期)	Shards of Glazed Pottery	1	14	0.107	Pottery	Pottery	1920s to 1940s	Late 19th century to 1940s	KIHV2013:221
B9	2	16	釉陶(夾砂陶)口沿殘片 (早期)	Shard of Glazed Pottery Rim	1	1	0.018	Pottery	Pottery	1920s to 1940s	Song-Yuan Dynasties	KIHV2013:221
B9	2	17	釉陶(夾砂陶)口沿殘片 (晚期)	Shards of Glazed Pottery Rim	1	2	0.016	Pottery	Pottery	1920s to 1940s	Late 19th century to 1940s	KIHV2013:221
B9	2	18	釉陶(夾砂陶)器底殘片 (晚期)	Shards of Glazed Pottery Base	1	2	0.168	Pottery	Pottery	1920s to 1940s	Late 19th century to 1940s	KIHV2013:221
B9	2	19	內壁帶醬 (青) 黃釉泥質陶盆(鉢)殘片 (早期)	Shard of Brown Glazed Pottery Basin	1	1	0.026	Pottery	Pottery	1920s to 1940s	Song-Yuan Dynasties	KIHV2013:221
B9	2	20	內壁帶青 (黃) 釉夾砂陶盆(鉢)殘片 (早期)	Shard of Greenish Yellow Glazed Pottery Basin	1	1	0.009	Pottery	Pottery	1920s to 1940s	Song-Yuan Dynasties	KIHV2013:221
B9	2	21	研磨盆(鉢)殘片 (早期)	Shards of Grinding Basin	1	2	0.015	Pottery	Pottery	1920s to 1940s	Song-Yuan Dynasties	KIHV2013:221

TP/Grid	Layer/ Feature	GF No	Description (Chi)	Description (Eng)	Bag	Piece	Weight (kg)	Material	Material sub group	Layer Dating	Artefact Dating	Box no.
B9	2	22	研磨盆(鉢)殘片(晚期)	Shards of Grinding Basin	1	2	0.016	Pottery	Pottery	1920s to 1940s	Late 19th century to 1940s	KIHV2013:221
B9	2	23	小口瓶殘片(早期)	Shards of a Small Mouth Pottery Vase	1	4	0.062	Pottery	Pottery	1920s to 1940s	Song-Yuan Dynasties	KIHV2013:221
B9	2	24	陶器蓋殘片(晚期)	Shards of Pottery Lid	1	6	0.032	Pottery	Pottery	1920s to 1940s	Late 19th century to 1940s	KIHV2013:221
B9	2	25	陶急須殘片(晚期)	Shards of Chinese Herbal Teapot	1	5	0.094	Pottery	Pottery	1920s to 1940s	Late 19th century to 1940s	KIHV2013:221
B9	2	26	釉陶(泥質陶)系部殘片(早期)	Shard of Glazed Pottery Loop	1	1	0.023	Pottery	Pottery	1920s to 1940s	Song-Yuan Dynasties	KIHV2013:221
B9	2	27	釉陶(灰砂陶)系部殘片(早期)	Shard of Glazed Pottery Loop	1	1	0.010	Pottery	Pottery	1920s to 1940s	Song-Yuan Dynasties	KIHV2013:221
B9	2	28	帶褐釉陶殘片(晚期)	Shards of Brown Glazed Pottery	1	23	0.506	Pottery	Pottery	1920s to 1940s	Late 19th century to 1940s	KIHV2013:221
B9	2	29	釉陶缸(甕)殘片(晚期)	Shards of Glazed Pottery Urn	1	2	0.158	Pottery	Pottery	1920s to 1940s	Late 19th century to 1940s	KIHV2013:221
B9	2	30	褐釉陶盒殘片(晚期)	Shard of Brown Glazed Pottery Box	1	1	0.015	Pottery	Pottery	1920s to 1940s	Late 19th century to 1940s	KIHV2013:221
B9	2	31	褐釉陶鉢殘片(晚期)	Shards of Brown Glazed Pottery Bowl	1	3	0.026	Pottery	Pottery	1920s to 1940s	Late 19th century to 1940s	KIHV2013:221
B9	H53	1	青灰釉素面殘片(早期)	Shards of Celadon (Greyish) Porcelain	1	4	0.086	Porcelain	Celadon	1920s to 1940s	Song-Yuan Dynasties	KIHV2013:221
B9	H53	2	青黃釉殘片(早期)	Shards of Celadon (Yellowish) Porcelain	1	4	0.081	Porcelain	Celadon	1920s to 1940s	Song-Yuan Dynasties	KIHV2013:221
B9	H53	3	青白釉殘片(早期)	Shard of Qingbai Glazed Porcelain	1	1	0.007	Porcelain	Qingbai Glazed	1920s to 1940s	Song-Yuan Dynasties	KIHV2013:221
B9	H53	4	龍泉窯殘片(早期)	Shard of Celadon Porcelain	1	1	0.009	Porcelain	Longquan Kiln	1920s to 1940s	Song-Yuan Dynasties	KIHV2013:221
B9	H53	5	青花瓷殘片(晚期)	Shard of Blue-and-white Porcelain	1	1	0.006	Porcelain	Blue-and-white Porcelain	1920s to 1940s	Late 19th century to 1940s	KIHV2013:221
B9	H53	6	現代青灰釉殘片(晚期)	Shard of Greyish Green Glazed Modern Porcelain	1	1	0.006	Porcelain	Modern Porcelain	1920s to 1940s	Late 19th century to 1940s	KIHV2013:221
B9	H53	7	素面陶殘片(早期)	Shards of Pottery	1	2	0.027	Pottery	Pottery	1920s to 1940s	Song-Yuan Dynasties	KIHV2013:221
B9	H53	8	帶褐釉陶殘片(晚期)	Shard of Brown Glazed Pottery	1	1	0.019	Pottery	Pottery	1920s to 1940s	Late 19th century to 1940s	KIHV2013:221
B9	H53	9	陶把手殘件(晚期)	Shard of Pottery Handle	1	1	0.016	Pottery	Pottery	1920s to 1940s	Late 19th century to 1940s	KIHV2013:221
C1	2	1	青灰釉素面殘片(早期)	Shards of Celadon (Greyish) Porcelain	1	15	0.093	Porcelain	Celadon	1920s to 1940s	Song-Yuan Dynasties	KIHV2013:223
C1	2	2	青黃釉殘片(早期)	Shards of Celadon (Yellowish) Porcelain	1	6	0.104	Porcelain	Celadon	1920s to 1940s	Song-Yuan Dynasties	KIHV2013:223
C1	2	3	仿龍泉窯殘片(早期)	Shard of Celadon Porcelain	1	1	0.011	Porcelain	Celadon	1920s to 1940s	Song-Yuan Dynasties	KIHV2013:223
C1	2	4	閩清窯殘片(早期)	Shards of Celadon Porcelain	1	2	0.017	Porcelain	Minqing Kiln	1920s to 1940s	Song-Yuan Dynasties	KIHV2013:223
C1	2	5	紅瓦(晚期)	Shards of Red Tile	1	4	0.037	Tile	Red Tile	1920s to 1940s	Late 19th century to 1940s	KIHV2013:223
C1	2	6	灰瓦(晚期)	Shard of Grey Tile	1	1	0.014	Tile	Grey Tile	1920s to 1940s	Late 19th century to 1940s	KIHV2013:223
C1	2	7	素面陶殘片(早期)	Shards of Pottery	1	9	0.068	Pottery	Pottery	1920s to 1940s	Song-Yuan Dynasties	KIHV2013:223
C1	2	8	釉陶(泥質陶)殘片(早期)	Shard of Glazed Pottery	1	1	0.016	Pottery	Pottery	1920s to 1940s	Song-Yuan Dynasties	KIHV2013:223
C1	2	9	釉陶(灰砂陶)殘片(早期)	Shards of Glazed Pottery	1	5	0.041	Pottery	Pottery	1920s to 1940s	Song-Yuan Dynasties	KIHV2013:223
C1	2	10	釉陶(灰砂陶)殘片(晚期)	Shards of Glazed Pottery	1	11	0.098	Pottery	Pottery	1920s to 1940s	Late 19th century to 1940s	KIHV2013:223
C1	2	11	釉陶(灰砂陶)口沿殘片(晚期)	Shard of Glazed Pottery Rim	1	1	0.009	Pottery	Pottery	1920s to 1940s	Late 19th century to 1940s	KIHV2013:223
C1	2	12	研磨盆(鉢)殘片(早期)	Shard of Grinding Basin	1	1	0.019	Pottery	Pottery	1920s to 1940s	Song-Yuan Dynasties	KIHV2013:223
C1	2	13	綠釉陶殘片(早期)	Shard of Green Glazed Pottery	1	1	0.004	Pottery	Pottery	1920s to 1940s	Song-Yuan Dynasties	KIHV2013:223
C1	2	14	帶褐釉陶殘片(晚期)	Shards of Brown Glazed Pottery	1	3	0.023	Pottery	Pottery	1920s to 1940s	Late 19th century to 1940s	KIHV2013:223
C3	2	1	青灰釉素面殘片(早期)	Shards of Celadon (Greyish) Porcelain	1	7	0.075	Porcelain	Celadon	1920s to 1940s	Song-Yuan Dynasties	KIHV2013:224
C3	2	2	青黃釉殘片(早期)	Shards of Celadon (Yellowish) Porcelain	1	2	0.025	Porcelain	Celadon	1920s to 1940s	Song-Yuan Dynasties	KIHV2013:224
C3	2	3	閩清窯殘片(早期)	Shards of Celadon Porcelain	1	2	0.014	Porcelain	Minqing Kiln	1920s to 1940s	Song-Yuan Dynasties	KIHV2013:224
C3	2	4	青花瓷殘片(晚期)	Shards of Blue-and-white Porcelain	1	9	0.100	Porcelain	Blue-and-white Porcelain	1920s to 1940s	Late 19th century to 1940s	KIHV2013:224
C3	2	5	冬青釉殘片(晚期)	Shard of Dongqing Glazed Porcelain	1	1	0.010	Porcelain	Celadon	1920s to 1940s	Late 19th century to 1940s	KIHV2013:224
C3	2	6	白釉殘片(晚期)	Shard of White Glazed Modern Porcelain	1	1	0.009	Porcelain	Modern Porcelain	1920s to 1940s	Late 19th century to 1940s	KIHV2013:224
C3	2	7	釉上彩殘片(晚期)	Shard of Overglazed Porcelain	1	1	0.011	Porcelain	Overglazed	1920s to 1940s	Late 19th century to 1940s	KIHV2013:224
C3	2	8	釉下彩殘片(晚期)	Shard of Underglazed Porcelain	1	1	0.015	Porcelain	Underglazed	1920s to 1940s	Late 19th century to 1940s	KIHV2013:224
C3	2	9	釉下五彩殘片(晚期)	Shard of Underglazed "Wucai" Porcelain	1	1	0.006	Porcelain	Underglazed	1920s to 1940s	Late 19th century to 1940s	KIHV2013:224
C3	2	10	釉上釉下彩結合殘片(晚期)	Shard of Overglazed Porcelain	1	1	0.006	Porcelain	Overglazed	1920s to 1940s	Late 19th century to 1940s	KIHV2013:224
C3	2	11	玻璃(晚期)	Fragment of Glass	1	1	0.018	Glass	Glass	1920s to 1940s	Late 19th century to 1940s	KIHV2013:224
C3	2	12	灰瓦(晚期)	Shards of Grey Tile	1	2	0.029	Tile	Grey Tile	1920s to 1940s	Late 19th century to 1940s	KIHV2013:224
C3	2	13	白瓦(晚期)	Shard of White Tile	1	1	0.049	Tile	White Tile	1920s to 1940s	Late 19th century to 1940s	KIHV2013:224
C3	2	14	素面陶殘片(晚期)	Shards of Pottery	1	6	0.036	Pottery	Pottery	1920s to 1940s	Late 19th century to 1940s	KIHV2013:224
C3	2	15	內壁帶齒(青)黃釉泥質陶盆(鉢)殘片(早期)	Shard of Brown Glazed Pottery Basin	1	1	0.007	Pottery	Pottery	1920s to 1940s	Song-Yuan Dynasties	KIHV2013:224
C3	2	16	小口瓶殘片(早期)	Shards of a Small Mouth Pottery Vase	1	2	0.014	Pottery	Pottery	1920s to 1940s	Song-Yuan Dynasties	KIHV2013:224
C3	2	17	陶急須殘片(晚期)	Shards of Chinese Herbal Teapot	1	2	0.060	Pottery	Pottery	1920s to 1940s	Late 19th century to 1940s	KIHV2013:224

TP/Grid	Layer/ Feature	GF No	Description (Chi)	Description (Eng)	Bag	Piece	Weight (kg)	Material	Material sub group	Layer Dating	Artefact Dating	Box no.
C3	2	18	綠釉陶枕殘片 (晚期)	Shard of Green Glazed Pottery Pillow	1	1	0.044	Pottery	Pottery	1920s to 1940s	Late 19th century to 1940s	KIHV2013:224
C3	2	19	綠釉陶花盆殘片 (晚期)	Shard of Green Glazed Pottery Pot	1	1	0.029	Pottery	Pottery	1920s to 1940s	Late 19th century to 1940s	KIHV2013:224
C3	2	20	釉陶平口盆殘片 (晚期)	Shards of Glazed Pottery Basin	1	2	0.206	Pottery	Pottery	1920s to 1940s	Late 19th century to 1940s	KIHV2013:224
C3	2	21	褐釉陶盒殘片 (晚期)	Shard of Brown Glazed Pottery Box	1	1	0.047	Pottery	Pottery	1920s to 1940s	Late 19th century to 1940s	KIHV2013:224
C3	H26	1	青灰釉素面殘片 (早期)	Shard of Celadon (Greyish) Porcelain	1	1	0.026	Porcelain	Celadon	1920s to 1940s	Song-Yuan Dynasties	KIHV2013:224
C3	H26	2	青黃釉殘片 (早期)	Shards of Celadon (Yellowish) Porcelain	1	4	0.024	Porcelain	Celadon	1920s to 1940s	Song-Yuan Dynasties	KIHV2013:224
C3	H26	3	白瓷殘片 (早期)	Shard of White Glazed Porcelain	1	1	0.009	Porcelain	Dehua Kiln	1920s to 1940s	Song-Yuan Dynasties	KIHV2013:224
C3	H26	4	青花瓷殘片 (晚期)	Shards of Blue-and-white Porcelain	1	3	0.012	Porcelain	Blue-and-white Porcelain	1920s to 1940s	Late 19th century to 1940s	KIHV2013:224
C3	H26	5	冬青釉殘片 (晚期)	Shards of Dongqing Glazed Porcelain	1	2	0.007	Porcelain	Celadon	1920s to 1940s	Late 19th century to 1940s	KIHV2013:224
C3	H26	6	紅瓦 (晚期)	Shards of Red Tile	1	2	0.046	Tile	Red Tile	1920s to 1940s	Late 19th century to 1940s	KIHV2013:224
C3	H26	7	灰瓦 (晚期)	Shards of Grey Tile	1	3	0.019	Tile	Grey Tile	1920s to 1940s	Late 19th century to 1940s	KIHV2013:224
C3	H26	8	白瓦 (晚期)	Shards of White Tile	1	2	0.020	Tile	White Tile	1920s to 1940s	Late 19th century to 1940s	KIHV2013:224
C3	H26	9	素面陶殘片 (早期)	Shards of Pottery	1	2	0.011	Pottery	Pottery	1920s to 1940s	Song-Yuan Dynasties	KIHV2013:224
C3	H26	10	素面陶口沿殘片 (早期)	Shard of Pottery Rim	1	1	0.010	Pottery	Pottery	1920s to 1940s	Song-Yuan Dynasties	KIHV2013:224
C3	H26	11	素面陶器底殘片 (早期)	Shard of Pottery	1	1	0.024	Pottery	Pottery	1920s to 1940s	Song-Yuan Dynasties	KIHV2013:224
C3	H26	12	素面陶器底殘片 (晚期)	Shards of Pottery	1	2	0.012	Pottery	Pottery	1920s to 1940s	Late 19th century to 1940s	KIHV2013:224
C3	H26	13	帶褐釉陶殘片 (晚期)	Shards of Brown Glazed Pottery	1	2	0.008	Pottery	Pottery	1920s to 1940s	Late 19th century to 1940s	KIHV2013:224
C3	H26	14	褐釉陶鉢殘片 (晚期)	Shard of Brown Glazed Pottery Bowl	1	1	0.023	Pottery	Pottery	1920s to 1940s	Late 19th century to 1940s	KIHV2013:224
C4	2	1	青灰釉素面殘片 (早期)	Shards of Celadon (Greyish) Porcelain	1	21	0.149	Porcelain	Celadon	1920s to 1940s	Song-Yuan Dynasties	KIHV2013:225
C4	2	2	青黃釉殘片 (早期)	Shards of Celadon (Yellowish) Porcelain	1	11	0.140	Porcelain	Celadon	1920s to 1940s	Song-Yuan Dynasties	KIHV2013:225
C4	2	3	青白釉殘片 (早期)	Shard of Qingbai Glazed Porcelain	1	1	0.018	Porcelain	Qingbai Glazed	1920s to 1940s	Song-Yuan Dynasties	KIHV2013:225
C4	2	4	圓清窯殘片 (早期)	Shards of Celadon Porcelain	1	3	0.016	Porcelain	Minqing Kiln	1920s to 1940s	Song-Yuan Dynasties	KIHV2013:225
C4	2	5	青花瓷殘片 (晚期)	Shards of Blue-and-white Porcelain	1	39	0.223	Porcelain	Blue-and-white Porcelain	1920s to 1940s	Late 19th century to 1940s	KIHV2013:225
C4	2	6	冬青釉殘片 (晚期)	Shards of Dongqing Glazed Porcelain	1	2	0.043	Porcelain	Celadon	1920s to 1940s	Late 19th century to 1940s	KIHV2013:225
C4	2	7	白釉殘片 (晚期)	Shard of White Glazed Modern Porcelain	1	7	0.063	Porcelain	Modern Porcelain	1920s to 1940s	Late 19th century to 1940s	KIHV2013:225
C4	2	8	釉上彩殘片 (晚期)	Shard of Overglazed Porcelain	1	1	0.019	Porcelain	Overglazed	1920s to 1940s	Late 19th century to 1940s	KIHV2013:225
C4	2	9	釉下五彩殘片 (晚期)	Shards of Underglazed "Wucai" Porcelain	1	2	0.016	Porcelain	Underglazed	1920s to 1940s	Late 19th century to 1940s	KIHV2013:225
C4	2	10	灰瓦 (晚期)	Shards of Grey Tile	1	30	0.452	Tile	Grey Tile	1920s to 1940s	Late 19th century to 1940s	KIHV2013:225
C4	2	11	白瓦 (晚期)	Shards of White Tile	1	11	0.202	Tile	White Tile	1920s to 1940s	Late 19th century to 1940s	KIHV2013:225
C4	2	12	素面陶殘片 (早期)	Shards of Pottery	1	21	0.175	Pottery	Pottery	1920s to 1940s	Song-Yuan Dynasties	KIHV2013:225
C4	2	13	素面陶殘片 (晚期)	Shards of Pottery	1	2	0.019	Pottery	Pottery	1920s to 1940s	Late 19th century to 1940s	KIHV2013:225
C4	2	14	素面陶口沿殘片 (早期)	Shards of Pottery Rim	1	6	0.088	Pottery	Pottery	1920s to 1940s	Song-Yuan Dynasties	KIHV2013:225
C4	2	15	素面陶器底殘片 (早期)	Shards of Pottery	1	2	0.025	Pottery	Pottery	1920s to 1940s	Song-Yuan Dynasties	KIHV2013:225
C4	2	16	素面陶器底殘片 (晚期)	Shards of Pottery	1	3	0.071	Pottery	Pottery	1920s to 1940s	Late 19th century to 1940s	KIHV2013:225
C4	2	17	釉陶(夾砂陶)殘片 (早期)	Shards of Glazed Pottery	1	4	0.067	Pottery	Pottery	1920s to 1940s	Song-Yuan Dynasties	KIHV2013:225
C4	2	18	釉陶(夾砂陶)殘片 (晚期)	Shards of Glazed Pottery	1	13	0.145	Pottery	Pottery	1920s to 1940s	Late 19th century to 1940s	KIHV2013:225
C4	2	19	釉陶(夾砂陶)口沿殘片 (晚期)	Shard of Glazed Pottery Rim	1	1	0.020	Pottery	Pottery	1920s to 1940s	Late 19th century to 1940s	KIHV2013:225
C4	2	20	內壁帶青 (黃) 釉夾砂陶盆(鉢)殘片 (早期)	Shards of Greenish Yellow Glazed Pottery Basin	1	3	0.018	Pottery	Pottery	1920s to 1940s	Song-Yuan Dynasties	KIHV2013:225
C4	2	21	內壁帶青 (黃) 釉粗夾砂陶盆(鉢)殘片 (早期)	Shard of Greenish Yellow Glazed Pottery Basin	1	1	0.022	Pottery	Pottery	1920s to 1940s	Song-Yuan Dynasties	KIHV2013:225
C4	2	22	研磨盆(鉢)殘片 (早期)	Shard of Grinding Basin	1	1	0.022	Pottery	Pottery	1920s to 1940s	Song-Yuan Dynasties	KIHV2013:225
C4	2	23	小口瓶殘片 (早期)	Shard of a Small Mouth Pottery Vase	1	1	0.009	Pottery	Pottery	1920s to 1940s	Song-Yuan Dynasties	KIHV2013:225
C4	2	24	陶甕殘片 (早期)	Shard of Pottery Urn	1	1	0.035	Pottery	Pottery	1920s to 1940s	Song-Yuan Dynasties	KIHV2013:225
C4	2	25	釉陶(夾砂陶)系部殘片 (早期)	Shard of Glazed Pottery Loop	1	1	0.009	Pottery	Pottery	1920s to 1940s	Song-Yuan Dynasties	KIHV2013:225
C4	2	26	釉陶執壺殘片 (早期)	Shard of Glazed Pottery Ewer	1	1	0.020	Pottery	Pottery	1920s to 1940s	Song-Yuan Dynasties	KIHV2013:225
C4	2	27	帶褐釉陶殘片 (晚期)	Shards of Brown Glazed Pottery	1	11	0.085	Pottery	Pottery	1920s to 1940s	Late 19th century to 1940s	KIHV2013:225
C4	2	28	褐釉陶系罐殘片 (晚期)	Shard of Brown Glazed Jar	1	1	0.163	Pottery	Pottery	1920s to 1940s	Late 19th century to 1940s	KIHV2013:225
C4	2	29	陶器蓋殘片 (晚期)	Shard of Pottery Lid	1	1	0.009	Pottery	Pottery	1920s to 1940s	Late 19th century to 1940s	KIHV2013:225
C4	2	30	釉陶陶缸(甕)殘片 (晚期)	Shards of Glazed Pottery Urn	1	4	0.114	Pottery	Pottery	1920s to 1940s	Late 19th century to 1940s	KIHV2013:225
C4	2	31	褐釉陶鉢殘片 (晚期)	Shard of Brown Glazed Pottery Bowl	1	1	0.008	Pottery	Pottery	1920s to 1940s	Late 19th century to 1940s	KIHV2013:225
C4	2	32	陶水管殘件 (晚期)	Shard of Pottery Pipe	1	1	0.135	Pottery	Pottery	1920s to 1940s	Late 19th century to 1940s	KIHV2013:225

TP/Grid	Layer/ Feature	GF No	Description (Chi)	Description (Eng)	Bag	Piece	Weight (kg)	Material	Material sub group	Layer Dating	Artefact Dating	Box no.
C4	2	33	釉陶平口盆殘片 (晚期)	Shard of Glazed Pottery Basin	1	1	0.064	Pottery	Pottery	1920s to 1940s	Late 19th century to 1940s	KIHV2013:225
A1	3	1	青灰釉素面殘片 (早期)	Shards of Celadon (Greyish) Porcelain	1	4	0.028	Porcelain	Celadon	Late 19th century to 1910s	Song-Yuan Dynasties	KIHV2013:201
A1	3	2	青黃釉殘片 (早期)	Shards of Celadon (Yellowish) Porcelain	1	4	15.000	Porcelain	Celadon	Late 19th century to 1910s	Song-Yuan Dynasties	KIHV2013:201
A1	3	3	青白釉殘片 (早期)	Shard of Qingbai Glazed Porcelain	1	1	0.009	Porcelain	Qingbai Glazed	Late 19th century to 1910s	Song-Yuan Dynasties	KIHV2013:201
A1	3	4	黑釉殘片 (早期)	Shard of Black Glazed Porcelain	1	1	0.007	Porcelain	Black Glazed	Late 19th century to 1910s	Song-Yuan Dynasties	KIHV2013:201
A1	3	5	青花瓷殘片 (晚期)	Shards of Blue-and-white Porcelain	1	17	0.105	Porcelain	Blue-and-white Porcelain	Late 19th century to 1910s	Late 19th century to 1910s	KIHV2013:201
A1	3	6	冬青釉殘片 (晚期)	Shard of Dongqing Glazed Porcelain	1	1	0.004	Porcelain	Celadon	Late 19th century to 1910s	Late 19th century to 1910s	KIHV2013:201
A1	3	7	白釉殘片 (晚期)	Shard of White Glazed Modern Porcelain	1	4	0.007	Porcelain	Modern Porcelain	Late 19th century to 1910s	Late 19th century to 1910s	KIHV2013:201
A1	3	8	紅瓦 (晚期)	Shards of Red Tile	1	25	0.187	Tile	Red Tile	Late 19th century to 1910s	Late 19th century to 1910s	KIHV2013:201
A1	3	9	紅瓦(筒瓦) (早期)	Shard of Red Semi-circular Tile	1	1	0.016	Tile	Red Tile	Late 19th century to 1910s	Song-Yuan Dynasties	KIHV2013:201
A1	3	10	灰瓦 (晚期)	Shards of Grey Tile	1	14	0.100	Tile	Grey Tile	Late 19th century to 1910s	Late 19th century to 1910s	KIHV2013:201
A1	3	11	白瓦 (晚期)	Shards of White Tile	1	6	0.040	Tile	White Tile	Late 19th century to 1910s	Late 19th century to 1910s	KIHV2013:201
A1	3	12	白瓦(筒瓦) (晚期)	Shard of White Semi-Circle Tile	1	1	0.011	Tile	White Tile	Late 19th century to 1910s	Late 19th century to 1910s	KIHV2013:201
A1	3	13	素面陶殘片 (早期)	Shards of Pottery	1	32	0.141	Pottery	Pottery	Late 19th century to 1910s	Song-Yuan Dynasties	KIHV2013:201
A1	3	14	素面陶殘片 (晚期)	Shards of Pottery	1	2	0.005	Pottery	Pottery	Late 19th century to 1910s	Late 19th century to 1910s	KIHV2013:201
A1	3	15	素面陶口沿殘片 (早期)	Shards of Pottery Rim	1	2	0.033	Pottery	Pottery	Late 19th century to 1910s	Song-Yuan Dynasties	KIHV2013:201
A1	3	16	素面陶口沿殘片 (晚期)	Shard of Pottery Rim	1	1	0.016	Pottery	Pottery	Late 19th century to 1910s	Late 19th century to 1910s	KIHV2013:201
A1	3	17	素面陶器底殘片 (早期)	Shards of Pottery	1	2	0.020	Pottery	Pottery	Late 19th century to 1910s	Song-Yuan Dynasties	KIHV2013:201
A1	3	18	釉陶(夾砂陶)殘片 (早期)	Shards of Glazed Pottery	1	7	0.035	Pottery	Pottery	Late 19th century to 1910s	Song-Yuan Dynasties	KIHV2013:201
A1	3	19	釉陶(夾砂陶)殘片 (晚期)	Shards of Glazed Pottery	1	9	0.049	Pottery	Pottery	Late 19th century to 1910s	Late 19th century to 1910s	KIHV2013:201
A1	3	20	內壁帶青 (黃) 釉夾砂陶盆 (鉢)殘片 (早期)	Shard of Greenish Yellow Glazed Pottery Basin	1	1	0.007	Pottery	Pottery	Late 19th century to 1910s	Song-Yuan Dynasties	KIHV2013:201
A1	3	21	研磨盆(鉢)殘片 (早期)	Shards of Grinding Basin	1	3	0.046	Pottery	Pottery	Late 19th century to 1910s	Song-Yuan Dynasties	KIHV2013:201
A1	3	22	陶急須殘片 (晚期)	Shards of Chinese Herbal Teapot	1	4	0.014	Pottery	Pottery	Late 19th century to 1910s	Late 19th century to 1910s	KIHV2013:201
A1	3	23	陶燈盞殘件 (晚期)	Shard of Pottery Oil Lamp Dish	1	1	0.011	Pottery	Pottery	Late 19th century to 1910s	Late 19th century to 1910s	KIHV2013:201
A1	3	24	帶褐釉陶殘片 (晚期)	Shards of Brown Glazed Pottery	1	16	0.052	Pottery	Pottery	Late 19th century to 1910s	Late 19th century to 1910s	KIHV2013:201
A1	3	25	陶燈座殘件 (晚期)	Shards of Green Glazed Pottery Oil Lamp Stand	1	3	0.006	Pottery	Pottery	Late 19th century to 1910s	Late 19th century to 1910s	KIHV2013:201
A1	4	1	青灰釉素面殘片 (早期)	Shards of Celadon (Greyish) Porcelain	1	19	0.077	Porcelain	Celadon	Late 19th century to 1910s	Song-Yuan Dynasties	KIHV2013:201
A1	4	2	青黃釉殘片 (早期)	Shards of Celadon (Yellowish) Porcelain	1	18	0.167	Porcelain	Celadon	Late 19th century to 1910s	Song-Yuan Dynasties	KIHV2013:201
A1	4	3	青白釉殘片 (早期)	Shards of Qingbai Glazed Porcelain	1	4	0.011	Porcelain	Qingbai Glazed	Late 19th century to 1910s	Song-Yuan Dynasties	KIHV2013:201
A1	4	4	龍泉瓷殘片 (早期)	Shards of Celadon Porcelain	1	4	0.020	Porcelain	Longquan Kiln	Late 19th century to 1910s	Song-Yuan Dynasties	KIHV2013:201
A1	4	5	閩清窯殘片 (早期)	Shard of Celadon Porcelain	1	1	0.014	Porcelain	Minqing Kiln	Late 19th century to 1910s	Song-Yuan Dynasties	KIHV2013:201
A1	4	6	青花瓷殘片 (晚期)	Shards of Blue-and-white Porcelain	1	36	0.096	Porcelain	Blue-and-white Porcelain	Late 19th century to 1910s	Late 19th century to 1910s	KIHV2013:201
A1	4	7	白釉殘片 (晚期)	Shard of White Glazed Modern Porcelain	1	5	0.013	Porcelain	Modern Porcelain	Late 19th century to 1910s	Late 19th century to 1910s	KIHV2013:201
A1	4	8	釉上彩殘片 (晚期)	Shards of Overglazed Porcelain	1	2	0.007	Porcelain	Overglazed	Late 19th century to 1910s	Late 19th century to 1910s	KIHV2013:201
A1	4	9	紅瓦 (早期)	Shards of Red Tile	1	3	0.053	Tile	Red Tile	Late 19th century to 1910s	Song-Yuan Dynasties	KIHV2013:201
A1	4	10	紅瓦 (晚期)	Shards of Red Tile	1	45	0.290	Tile	Red Tile	Late 19th century to 1910s	Late 19th century to 1910s	KIHV2013:201
A1	4	11	灰瓦 (晚期)	Shards of Grey Tile	1	17	0.125	Tile	Grey Tile	Late 19th century to 1910s	Late 19th century to 1910s	KIHV2013:201
A1	4	12	白瓦 (晚期)	Shard of White Tile	1	1	0.022	Tile	White Tile	Late 19th century to 1910s	Late 19th century to 1910s	KIHV2013:201
A1	4	13	素面陶殘片 (早期)	Shards of Pottery	1	84	0.555	Pottery	Pottery	Late 19th century to 1910s	Song-Yuan Dynasties	KIHV2013:201
A1	4	14	素面陶殘片 (晚期)	Shards of Pottery	1	3	0.009	Pottery	Pottery	Late 19th century to 1910s	Late 19th century to 1910s	KIHV2013:201
A1	4	15	素面陶口沿殘片 (早期)	Shards of Pottery Rim	1	2	0.014	Pottery	Pottery	Late 19th century to 1910s	Song-Yuan Dynasties	KIHV2013:201
A1	4	16	素面陶器底殘片 (早期)	Shards of Pottery	1	3	0.094	Pottery	Pottery	Late 19th century to 1910s	Song-Yuan Dynasties	KIHV2013:201
A1	4	17	釉陶(泥質陶)殘片 (晚期)	Shard of Glazed Pottery	1	1	0.012	Pottery	Pottery	Late 19th century to 1910s	Late 19th century to 1910s	KIHV2013:201
A1	4	18	釉陶(夾砂陶)殘片 (早期)	Shards of Glazed Pottery	1	13	0.077	Pottery	Pottery	Late 19th century to 1910s	Song-Yuan Dynasties	KIHV2013:201
A1	4	19	釉陶(夾砂陶)殘片 (晚期)	Shards of Glazed Pottery	1	10	0.058	Pottery	Pottery	Late 19th century to 1910s	Late 19th century to 1910s	KIHV2013:201
A1	4	20	釉陶(夾砂陶)口沿殘片 (早期)	Shards of Glazed Pottery Rim	1	2	0.046	Pottery	Pottery	Late 19th century to 1910s	Song-Yuan Dynasties	KIHV2013:201
A1	4	21	釉陶(夾砂陶)器底殘片 (早期)	Shard of Glazed Pottery Base	1	1	0.008	Pottery	Pottery	Late 19th century to 1910s	Song-Yuan Dynasties	KIHV2013:201
A1	4	22	釉陶(夾砂陶)器底殘片 (晚期)	Shard of Glazed Pottery Base	1	1	0.025	Pottery	Pottery	Late 19th century to 1910s	Late 19th century to 1910s	KIHV2013:201
A1	4	23	內壁帶醬 (青) 黃釉泥質陶盆(鉢)殘片 (早期)	Shard of Brown Glazed Pottery Basin	1	1	0.028	Pottery	Pottery	Late 19th century to 1910s	Song-Yuan Dynasties	KIHV2013:201
A1	4	24	內壁帶青 (黃) 釉夾砂陶盆 (鉢)殘片 (早期)	Shards of Greenish Yellow Glazed Pottery Basin	1	6	0.051	Pottery	Pottery	Late 19th century to 1910s	Song-Yuan Dynasties	KIHV2013:201

TP/Grid	Layer/ Feature	GF No	Description (Chi)	Description (Eng)	Bag	Piece	Weight (kg)	Material	Material sub group	Layer Dating	Artefact Dating	Box no.
A1	4	25	內壁帶青(黃)釉粗夾砂陶盆(鉢)殘片(早期)	Shard of Greenish Yellow Glazed Pottery Basin	1	1	0.005	Pottery	Pottery	Late 19th century to 1910s	Song-Yuan Dynasties	KIHV2013:201
A1	4	26	研磨盆(鉢)殘片(早期)	Shards of Grinding Basin	1	2	0.048	Pottery	Pottery	Late 19th century to 1910s	Song-Yuan Dynasties	KIHV2013:201
A1	4	27	小口瓶殘片(早期)	Shard of a Small Mouth Pottery Vase	1	1	0.008	Pottery	Pottery	Late 19th century to 1910s	Song-Yuan Dynasties	KIHV2013:201
A1	4	28	陶器蓋殘片(早期)	Shard of Pottery Lid	1	1	0.012	Pottery	Pottery	Late 19th century to 1910s	Song-Yuan Dynasties	KIHV2013:201
A1	4	29	陶器蓋殘片(晚期)	Shards of Pottery Lid	1	5	0.026	Pottery	Pottery	Late 19th century to 1910s	Late 19th century to 1910s	KIHV2013:201
A1	4	30	陶急須殘片(晚期)	Shards of Chinese Herbal Teapot	1	2	0.027	Pottery	Pottery	Late 19th century to 1910s	Late 19th century to 1910s	KIHV2013:201
A1	4	31	釉陶(夾砂陶)系部殘片(早期)	Shard of Glazed Pottery Loop	1	1	0.013	Pottery	Pottery	Late 19th century to 1910s	Song-Yuan Dynasties	KIHV2013:201
A1	4	32	帶褐釉陶殘片(晚期)	Shards of Brown Glazed Pottery	1	38	0.262	Pottery	Pottery	Late 19th century to 1910s	Late 19th century to 1910s	KIHV2013:201
A1	4	33	釉陶缸(甕)殘片(晚期)	Shard of Glazed Pottery Urn	1	1	0.022	Pottery	Pottery	Late 19th century to 1910s	Late 19th century to 1910s	KIHV2013:201
A1	4	34	陶燈盞殘件(晚期)	Shards of Pottery Oil Lamp Dish	1	2	0.007	Pottery	Pottery	Late 19th century to 1910s	Late 19th century to 1910s	KIHV2013:201
A1	4	35	褐釉陶鉢殘片(晚期)	Shards of Brown Glazed Pottery Bowl	1	3	0.018	Pottery	Pottery	Late 19th century to 1910s	Late 19th century to 1910s	KIHV2013:201
A1	4	36	圓形瓦片(早期)	Shard of Circle Tile	1	1	0.009	Tile	Red Tile	Late 19th century to 1910s	Song-Yuan Dynasties	KIHV2013:201
A1	5	1	青灰釉素面殘片(早期)	Shards of Celadon (Greyish) Porcelain	1	67	0.286	Porcelain	Celadon	Late 19th century to 1910s	Song-Yuan Dynasties	KIHV2013:201
A1	5	2	青黃釉殘片(早期)	Shards of Celadon (Yellowish) Porcelain	1	40	0.139	Porcelain	Celadon	Late 19th century to 1910s	Song-Yuan Dynasties	KIHV2013:201
A1	5	3	青白釉殘片(早期)	Shards of Qingbai Glazed Porcelain	1	20	0.048	Porcelain	Qingbai Glazed	Late 19th century to 1910s	Song-Yuan Dynasties	KIHV2013:201
A1	5	4	龍泉窯殘片(早期)	Shards of Celadon Porcelain	1	9	0.055	Porcelain	Longquan Kiln	Late 19th century to 1910s	Song-Yuan Dynasties	KIHV2013:201
A1	5	5	仿龍泉殘片(早期)	Shards of Celadon Porcelain	1	3	0.019	Porcelain	Celadon	Late 19th century to 1910s	Song-Yuan Dynasties	KIHV2013:201
A1	5	6	閩清窯殘片(早期)	Shards of Celadon Porcelain	1	5	0.059	Porcelain	Minqing Kiln	Late 19th century to 1910s	Song-Yuan Dynasties	KIHV2013:201
A1	5	7	景德鎮窯殘片(早期)	Shard of Qingbai Porcelain	1	1	0.014	Porcelain	Jingdezhen	Late 19th century to 1910s	Song-Yuan Dynasties	KIHV2013:201
A1	5	8	青花素殘片(晚期)	Shards of Blue-and-white Porcelain	1	24	0.063	Porcelain	Blue-and-white Porcelain	Late 19th century to 1910s	Late 19th century to 1910s	KIHV2013:201
A1	5	9	紫金釉青花殘片(晚期)	Shard of Zijin Glazed Porcelain	1	1	0.009	Porcelain	Zijin Glazed	Late 19th century to 1910s	Late 19th century to 1910s	KIHV2013:201
A1	5	10	釉上彩殘片(晚期)	Shard of Overglazed Porcelain	1	1	0.005	Porcelain	Overglazed	Late 19th century to 1910s	Late 19th century to 1910s	KIHV2013:201
A1	5	11	黑釉殘片(早期)	Shards of Black Glazed Porcelain	1	2	0.005	Porcelain	Black Glazed	Late 19th century to 1910s	Song-Yuan Dynasties	KIHV2013:201
A1	5	12	紅瓦(早期)	Shards of Red Tile	1	48	0.330	Tile	Red Tile	Late 19th century to 1910s	Song-Yuan Dynasties	KIHV2013:201
A1	5	13	紅瓦(晚期)	Shards of Red Tile	1	21	0.159	Tile	Red Tile	Late 19th century to 1910s	Late 19th century to 1910s	KIHV2013:201
A1	5	14	紅瓦(筒瓦)(早期)	Shard of Red Semi-circular Tile	1	1	0.009	Tile	Red Tile	Late 19th century to 1910s	Song-Yuan Dynasties	KIHV2013:201
A1	5	15	小口瓶殘片(早期)	Shards of a Small Mouth Pottery Vase	1	4	0.023	Pottery	Pottery	Late 19th century to 1910s	Song-Yuan Dynasties	KIHV2013:201
A1	5	16	灰瓦(晚期)	Shards of Grey Tile	1	5	0.064	Tile	Grey Tile	Late 19th century to 1910s	Late 19th century to 1910s	KIHV2013:201
A1	5	17	灰瓦(帶布袋紋)(早期)	Shard of Grey Tile	1	1	0.012	Tile	Grey Tile	Late 19th century to 1910s	Song-Yuan Dynasties	KIHV2013:201
A1	5	18	素面陶殘片(早期)	Shards of Pottery	1	107	0.593	Pottery	Pottery	Late 19th century to 1910s	Song-Yuan Dynasties	KIHV2013:201
A1	5	19	素面陶殘片(晚期)	Shard of Pottery	1	1	0.013	Pottery	Pottery	Late 19th century to 1910s	Late 19th century to 1910s	KIHV2013:201
A1	5	20	素面陶口沿殘片(早期)	Shards of Pottery Rim	1	9	0.127	Pottery	Pottery	Late 19th century to 1910s	Song-Yuan Dynasties	KIHV2013:201
A1	5	21	素面陶器底殘片(早期)	Shards of Pottery	1	7	0.070	Pottery	Pottery	Late 19th century to 1910s	Song-Yuan Dynasties	KIHV2013:201
A1	5	22	素面陶器底殘片(晚期)	Shard of Pottery	1	1	0.013	Pottery	Pottery	Late 19th century to 1910s	Late 19th century to 1910s	KIHV2013:201
A1	5	23	釉陶(泥質陶)器底殘片(晚期)	Shard of Glazed Pottery Base	1	1	0.012	Pottery	Pottery	Late 19th century to 1910s	Late 19th century to 1910s	KIHV2013:201
A1	5	24	釉陶(夾砂陶)殘片(早期)	Shards of Glazed Pottery	1	18	0.111	Pottery	Pottery	Late 19th century to 1910s	Song-Yuan Dynasties	KIHV2013:201
A1	5	25	釉陶(夾砂陶)殘片(晚期)	Shards of Glazed Pottery	1	9	0.070	Pottery	Pottery	Late 19th century to 1910s	Late 19th century to 1910s	KIHV2013:201
A1	5	26	釉陶(夾砂陶)口沿殘片(早期)	Shards of Glazed Pottery Rim	1	2	0.018	Pottery	Pottery	Late 19th century to 1910s	Song-Yuan Dynasties	KIHV2013:201
A1	5	27	釉陶(夾砂陶)器底殘片(早期)	Shard of Glazed Pottery Base	1	1	0.014	Pottery	Pottery	Late 19th century to 1910s	Song-Yuan Dynasties	KIHV2013:201
A1	5	28	釉陶(夾砂陶)器底殘片(晚期)	Shard of Glazed Pottery Base	1	1	0.006	Pottery	Pottery	Late 19th century to 1910s	Late 19th century to 1910s	KIHV2013:201
A1	5	29	內壁帶醬(青)黃釉泥質陶盆(鉢)殘片(早期)	Shards of Brown Glazed Pottery Basin	1	3	0.045	Pottery	Pottery	Late 19th century to 1910s	Song-Yuan Dynasties	KIHV2013:201
A1	5	30	內壁帶青(黃)釉粗夾砂陶盆(鉢)殘片(早期)	Shards of Greenish Yellow Glazed Pottery Basin	1	8	0.053	Pottery	Pottery	Late 19th century to 1910s	Song-Yuan Dynasties	KIHV2013:201
A1	5	31	內壁帶青(黃)釉粗夾砂陶盆(鉢)殘片(早期)	Shards of Greenish Yellow Glazed Pottery Basin	1	5	0.027	Pottery	Pottery	Late 19th century to 1910s	Song-Yuan Dynasties	KIHV2013:201
A1	5	32	研磨盆(鉢)殘片(早期)	Shards of Grinding Basin	1	7	0.109	Pottery	Pottery	Late 19th century to 1910s	Song-Yuan Dynasties	KIHV2013:201
A1	5	33	研磨盆(鉢)殘片(晚期)	Shards of Grinding Basin	1	4	0.066	Pottery	Pottery	Late 19th century to 1910s	Late 19th century to 1910s	KIHV2013:201
A1	5	34	陶急須殘片(早期)	Shards of Chinese Herbal Teapot	1	2	0.015	Pottery	Pottery	Late 19th century to 1910s	Song-Yuan Dynasties	KIHV2013:201
A1	5	35	陶急須殘片(晚期)	Shards of Chinese Herbal Teapot	1	2	0.018	Pottery	Pottery	Late 19th century to 1910s	Late 19th century to 1910s	KIHV2013:201
A1	5	36	陶器蓋殘片(晚期)	Shards of Pottery Lid	1	4	0.035	Pottery	Pottery	Late 19th century to 1910s	Late 19th century to 1910s	KIHV2013:201
A1	5	37	陶甕殘片(早期)	Shards of Pottery Urn	1	3	0.075	Pottery	Pottery	Late 19th century to 1910s	Song-Yuan Dynasties	KIHV2013:201
A1	5	38	釉陶(夾砂陶)系部殘片(早期)	Shards of Glazed Pottery Loop	1	2	0.020	Pottery	Pottery	Late 19th century to 1910s	Song-Yuan Dynasties	KIHV2013:201

TP/Grid	Layer/ Feature	GF No	Description (Chi)	Description (Eng)	Bag	Piece	Weight (kg)	Material	Material sub group	Layer Dating	Artefact Dating	Box no.
A1	5	39	釉陶帶紋飾殘片 (晚期)	Shards of Glazed Pottery with Pattern	1	2	0.031	Pottery	Pottery	Late 19th century to 1910s	Late 19th century to 1910s	KIHV2013:201
A1	5	40	帶褐釉陶殘片 (晚期)	Shards of Brown Glazed Pottery	1	51	0.338	Pottery	Pottery	Late 19th century to 1910s	Late 19th century to 1910s	KIHV2013:201
A1	5	41	帶綠釉陶殘片 (晚期)	Shard of Green Glazed Pottery	1	1	0.005	Pottery	Pottery	Late 19th century to 1910s	Late 19th century to 1910s	KIHV2013:201
A1	5	42	褐釉陶鉢殘片 (晚期)	Shards of Brown Glazed Pottery Bowl	1	4	0.026	Pottery	Pottery	Late 19th century to 1910s	Late 19th century to 1910s	KIHV2013:201
A1	G2	1	青灰釉素面殘片 (早期)	Shards of Celadon (Greyish) Porcelain	1	3	0.013	Porcelain	Celadon	Late 19th century to 1910s	Song-Yuan Dynasties	KIHV2013:201
A1	G2	2	青黃釉殘片 (早期)	Shards of Celadon (Yellowish) Porcelain	1	5	0.025	Porcelain	Celadon	Late 19th century to 1910s	Song-Yuan Dynasties	KIHV2013:201
A1	G2	3	白瓷殘片 (早期)	Shards of White Glazed Porcelain	1	2	0.005	Porcelain	Dehua Kiln	Late 19th century to 1910s	Song-Yuan Dynasties	KIHV2013:201
A1	G2	4	黑釉殘片 (早期)	Shard of Black Glazed Porcelain	1	1	0.007	Porcelain	Black Glazed	Late 19th century to 1910s	Song-Yuan Dynasties	KIHV2013:201
A1	G2	5	紅瓦 (晚期)	Shards of Red Tile	1	3	0.016	Tile	Red Tile	Late 19th century to 1910s	Late 19th century to 1910s	KIHV2013:201
A1	G2	6	灰瓦 (晚期)	Shards of Grey Tile	1	2	0.013	Tile	Grey Tile	Late 19th century to 1910s	Late 19th century to 1910s	KIHV2013:201
A1	G2	7	素面陶殘片 (早期)	Shards of Pottery	1	9	0.056	Pottery	Pottery	Late 19th century to 1910s	Song-Yuan Dynasties	KIHV2013:201
A1	G2	8	素面陶殘片 (晚期)	Shards of Pottery	1	3	0.009	Pottery	Pottery	Late 19th century to 1910s	Late 19th century to 1910s	KIHV2013:201
A1	G2	9	素面陶器底殘片 (早期)	Shard of Pottery	1	1	0.005	Pottery	Pottery	Late 19th century to 1910s	Song-Yuan Dynasties	KIHV2013:201
A1	G2	10	釉陶(灰砂陶)殘片 (早期)	Shards of Glazed Pottery	1	6	0.019	Pottery	Pottery	Late 19th century to 1910s	Song-Yuan Dynasties	KIHV2013:201
A1	G2	11	內壁帶青 (黃) 釉夾砂陶盆 (鉢)殘片 (早期)	Shard of Greenish Yellow Glazed Pottery Basin	1	1	0.009	Pottery	Pottery	Late 19th century to 1910s	Song-Yuan Dynasties	KIHV2013:201
A1	G2	12	小口瓶殘片 (早期)	Shard of a Small Mouth Pottery Vase	1	1	0.011	Pottery	Pottery	Late 19th century to 1910s	Song-Yuan Dynasties	KIHV2013:201
A1	G2	13	釉陶執壺殘片 (早期)	Shards of Glazed Pottery Ewer	1	2	0.007	Pottery	Pottery	Late 19th century to 1910s	Song-Yuan Dynasties	KIHV2013:201
A1	G2	14	釉陶(灰砂陶)系部殘片 (早期)	Shard of Glazed Pottery Loop	1	1	0.008	Pottery	Pottery	Late 19th century to 1910s	Song-Yuan Dynasties	KIHV2013:201
A1	G2	15	帶褐釉陶殘片 (晚期)	Shards of Brown Glazed Pottery	1	5	0.011	Pottery	Pottery	Late 19th century to 1910s	Late 19th century to 1910s	KIHV2013:201
A1	G3	1	青灰釉素面殘片 (早期)	Shards of Celadon (Greyish) Porcelain	1	2	0.011	Porcelain	Celadon	Late 19th century to 1910s	Song-Yuan Dynasties	KIHV2013:201
A1	G3	2	青黃釉殘片 (早期)	Shards of Celadon (Yellowish) Porcelain	1	3	0.013	Porcelain	Celadon	Late 19th century to 1910s	Song-Yuan Dynasties	KIHV2013:201
A1	G3	3	素面陶殘片 (早期)	Shards of Pottery	1	13	0.054	Pottery	Pottery	Late 19th century to 1910s	Song-Yuan Dynasties	KIHV2013:201
A1	G3	4	釉陶(灰砂陶)殘片 (早期)	Shards of Glazed Pottery	1	3	0.015	Pottery	Pottery	Late 19th century to 1910s	Song-Yuan Dynasties	KIHV2013:201
A1	G3	5	釉陶(灰砂陶)器底殘片 (早期)	Shard of Glazed Pottery Base	1	1	0.006	Pottery	Pottery	Late 19th century to 1910s	Song-Yuan Dynasties	KIHV2013:201
A1	G3	6	小口瓶殘片 (早期)	Shard of a Small Mouth Pottery Vase	1	1	0.005	Pottery	Pottery	Late 19th century to 1910s	Song-Yuan Dynasties	KIHV2013:201
A1	G4	1	青灰釉素面殘片 (早期)	Shards of Celadon (Greyish) Porcelain	1	2	0.008	Porcelain	Celadon	Late 19th century to 1910s	Song-Yuan Dynasties	KIHV2013:201
A1	G4	2	青黃釉殘片 (早期)	Shards of Celadon (Yellowish) Porcelain	1	2	0.006	Porcelain	Celadon	Late 19th century to 1910s	Song-Yuan Dynasties	KIHV2013:201
A1	G4	3	龍泉窯殘片 (早期)	Shard of Celadon Porcelain	1	1	0.007	Porcelain	Longquan Kiln	Late 19th century to 1910s	Song-Yuan Dynasties	KIHV2013:201
A1	G4	4	青花瓷殘片 (晚期)	Shards of Blue-and-white Porcelain	1	2	0.005	Porcelain	Blue-and-white Porcelain	Late 19th century to 1910s	Late 19th century to 1910s	KIHV2013:201
A1	G4	5	紅瓦 (晚期)	Shard of Red Tile	1	1	0.007	Tile	Red Tile	Late 19th century to 1910s	Late 19th century to 1910s	KIHV2013:201
A1	G4	6	素面陶殘片 (早期)	Shards of Pottery	1	2	0.026	Pottery	Pottery	Late 19th century to 1910s	Song-Yuan Dynasties	KIHV2013:201
A1	G4	7	素面陶器底殘片 (早期)	Shard of Pottery	1	1	0.006	Pottery	Pottery	Late 19th century to 1910s	Song-Yuan Dynasties	KIHV2013:201
A1	G4	8	內壁帶青 (黃) 釉夾砂陶盆 (鉢)殘片 (早期)	Shard of Greenish Yellow Glazed Pottery Basin	1	1	0.013	Pottery	Pottery	Late 19th century to 1910s	Song-Yuan Dynasties	KIHV2013:201
A1	G4	9	陶急須殘片 (晚期)	Shard of Chinese Herbal Teapot	1	1	0.012	Pottery	Pottery	Late 19th century to 1910s	Late 19th century to 1910s	KIHV2013:201
A1	G4	10	灰陶陶甕殘片 (早期)	Shard of Grey Pottery Urn	1	1	0.013	Pottery	Pottery	Late 19th century to 1910s	Song-Yuan Dynasties	KIHV2013:201
A1	G5	1	青灰釉素面殘片 (早期)	Shard of Celadon (Greyish) Porcelain	1	1	0.005	Porcelain	Celadon	Late 19th century to 1910s	Song-Yuan Dynasties	KIHV2013:201
A1	G5	2	青黃釉殘片 (早期)	Shard of Celadon (Yellowish) Porcelain	1	1	0.004	Porcelain	Celadon	Late 19th century to 1910s	Song-Yuan Dynasties	KIHV2013:201
A1	G5	3	素面陶殘片 (早期)	Shards of Pottery	1	4	0.015	Pottery	Pottery	Late 19th century to 1910s	Song-Yuan Dynasties	KIHV2013:201
A1	G6	1	青灰釉素面殘片 (早期)	Shards of Celadon (Greyish) Porcelain	1	2	0.025	Porcelain	Celadon	Late 19th century to 1910s	Song-Yuan Dynasties	KIHV2013:201
A1	G6	2	青黃釉殘片 (早期)	Shard of Celadon (Yellowish) Porcelain	1	1	0.006	Porcelain	Celadon	Late 19th century to 1910s	Song-Yuan Dynasties	KIHV2013:201
A1	G6	3	白瓷殘片 (早期)	Shard of White Glazed Porcelain	1	1	0.005	Porcelain	Dehua Kiln	Late 19th century to 1910s	Song-Yuan Dynasties	KIHV2013:201
A1	G6	4	現代青灰釉殘片 (晚期)	Shard of Greyish Green Glazed Modern Porcelain	1	2	0.007	Porcelain	Modern Porcelain	Late 19th century to 1910s	Late 19th century to 1910s	KIHV2013:201
A1	G6	5	紅瓦 (早期)	Shard of Red Tile	1	1	0.009	Tile	Red Tile	Late 19th century to 1910s	Song-Yuan Dynasties	KIHV2013:201
A1	G6	6	素面陶殘片 (早期)	Shards of Pottery	1	5	0.025	Pottery	Pottery	Late 19th century to 1910s	Song-Yuan Dynasties	KIHV2013:201
A1	G6	7	釉陶(灰砂陶)殘片 (早期)	Shards of Glazed Pottery	1	2	0.011	Pottery	Pottery	Late 19th century to 1910s	Song-Yuan Dynasties	KIHV2013:201
A1	G6	8	研磨盆(鉢)殘片 (早期)	Shard of Grinding Basin	1	1	0.007	Pottery	Pottery	Late 19th century to 1910s	Song-Yuan Dynasties	KIHV2013:201
A1	G7	1	青黃釉殘片 (早期)	Shard of Celadon (Yellowish) Porcelain	1	1	0.005	Porcelain	Celadon	Late 19th century to 1910s	Song-Yuan Dynasties	KIHV2013:201
A1	G7	2	紅瓦 (早期)	Shard of Red Tile	1	1	0.013	Tile	Red Tile	Late 19th century to 1910s	Song-Yuan Dynasties	KIHV2013:201
A1	G7	3	素面陶殘片 (早期)	Shards of Pottery	1	2	0.007	Pottery	Pottery	Late 19th century to 1910s	Song-Yuan Dynasties	KIHV2013:201
A1	G7	4	釉陶(泥質陶)殘片 (晚期)	Shards of Glazed Pottery	1	5	0.031	Pottery	Pottery	Late 19th century to 1910s	Late 19th century to 1910s	KIHV2013:201

TP/Grid	Layer/Feature	GF No	Description (Chi)	Description (Eng)	Bag	Piece	Weight (kg)	Material	Material sub group	Layer Dating	Artefact Dating	Box no.
A1	G7	5	釉陶(夾砂陶)殘片 (晚期)	Shard of Glazed Pottery	1	1	0.011	Pottery	Pottery	Late 19th century to 1910s	Late 19th century to 1910s	KIHV2013:201
A1	G7	6	內壁帶青 (黃) 釉粗夾砂陶盆(鉢)殘片 (早期)	Shard of Greenish Yellow Glazed Pottery Basin	1	1	0.006	Pottery	Pottery	Late 19th century to 1910s	Song-Yuan Dynasties	KIHV2013:201
A1	G7	7	釉陶(夾砂陶)系部殘片 (早期)	Shard of Glazed Pottery Loop	1	1	0.012	Pottery	Pottery	Late 19th century to 1910s	Song-Yuan Dynasties	KIHV2013:201
A1	G7	8	帶褐釉陶殘片 (晚期)	Shard of Brown Glazed Pottery	1	1	0.007	Pottery	Pottery	Late 19th century to 1910s	Late 19th century to 1910s	KIHV2013:201
A2	3	1	青灰釉素面殘片 (早期)	Shards of Celadon (Greyish) Porcelain	1	12	0.086	Porcelain	Celadon	Late 19th century to 1910s	Song-Yuan Dynasties	KIHV2013:202
A2	3	2	青黃釉殘片 (早期)	Shards of Celadon (Yellowish) Porcelain	1	7	0.043	Porcelain	Celadon	Late 19th century to 1910s	Song-Yuan Dynasties	KIHV2013:202
A2	3	3	青白釉殘片 (早期)	Shards of Qingbai Glazed Porcelain	1	3	0.014	Porcelain	Qingbai Glazed	Late 19th century to 1910s	Song-Yuan Dynasties	KIHV2013:202
A2	3	4	青花瓷殘片 (晚期)	Shards of Blue-and-white Porcelain	1	5	0.023	Porcelain	Blue-and-white Porcelain	Late 19th century to 1910s	Late 19th century to 1910s	KIHV2013:202
A2	3	5	冬青釉殘片 (晚期)	Shards of Dongqing Glazed Porcelain	1	3	0.009	Porcelain	Celadon	Late 19th century to 1910s	Late 19th century to 1910s	KIHV2013:202
A2	3	6	白釉殘片 (晚期)	Shard of White Glazed Modern Porcelain	1	1	0.009	Porcelain	Modern Porcelain	Late 19th century to 1910s	Late 19th century to 1910s	KIHV2013:202
A2	3	7	紫金釉殘片 (晚期)	Shard of Zijin Glazed Porcelain	1	1	0.012	Porcelain	Zijin Glazed	Late 19th century to 1910s	Late 19th century to 1910s	KIHV2013:202
A2	3	8	紅瓦 (晚期)	Shards of Red Tile	1	5	0.054	Tile	Red Tile	Late 19th century to 1910s	Late 19th century to 1910s	KIHV2013:202
A2	3	9	灰瓦 (晚期)	Shards of Grey Tile	1	2	0.025	Tile	Grey Tile	Late 19th century to 1910s	Late 19th century to 1910s	KIHV2013:202
A2	3	10	素面陶殘片 (早期)	Shards of Pottery	1	16	0.151	Pottery	Pottery	Late 19th century to 1910s	Song-Yuan Dynasties	KIHV2013:202
A2	3	11	素面陶口沿殘片 (早期)	Shard of Pottery Rim	1	1	0.023	Pottery	Pottery	Late 19th century to 1910s	Song-Yuan Dynasties	KIHV2013:202
A2	3	12	素面陶器底殘片 (早期)	Shard of Pottery	1	1	0.032	Pottery	Pottery	Late 19th century to 1910s	Song-Yuan Dynasties	KIHV2013:202
A2	3	13	釉陶(夾砂陶)殘片 (早期)	Shards of Glazed Pottery	1	2	0.025	Pottery	Pottery	Late 19th century to 1910s	Song-Yuan Dynasties	KIHV2013:202
A2	3	14	內壁帶青 (黃) 釉夾砂陶盆(鉢)殘片 (早期)	Shards of Greenish Yellow Glazed Pottery Basin	1	2	0.032	Pottery	Pottery	Late 19th century to 1910s	Song-Yuan Dynasties	KIHV2013:202
A2	3	15	研磨盆(鉢)殘片 (早期)	Shard of Grinding Basin	1	1	0.014	Pottery	Pottery	Late 19th century to 1910s	Song-Yuan Dynasties	KIHV2013:202
A2	3	16	小口瓶殘片 (早期)	Shards of a Small Mouth Pottery Vase	1	4	0.033	Pottery	Pottery	Late 19th century to 1910s	Song-Yuan Dynasties	KIHV2013:202
A2	3	17	陶器蓋殘片 (早期)	Shard of Pottery Lid	1	1	0.013	Pottery	Pottery	Late 19th century to 1910s	Song-Yuan Dynasties	KIHV2013:202
A2	3	18	陶器蓋殘片 (晚期)	Shard of Pottery Lid	1	1	0.007	Pottery	Pottery	Late 19th century to 1910s	Late 19th century to 1910s	KIHV2013:202
A2	3	19	釉陶(泥質陶)系部殘片 (早期)	Shard of Glazed Pottery Loop	1	1	0.019	Pottery	Pottery	Late 19th century to 1910s	Song-Yuan Dynasties	KIHV2013:202
A2	3	20	帶褐釉陶殘片 (晚期)	Shards of Brown Glazed Pottery	1	4	0.067	Pottery	Pottery	Late 19th century to 1910s	Late 19th century to 1910s	KIHV2013:202
A4	3	1	青灰釉素面殘片 (早期)	Shards of Celadon (Greyish) Porcelain	1	7	0.107	Porcelain	Celadon	Late 19th century to 1910s	Song-Yuan Dynasties	KIHV2013:205
A4	3	2	青黃釉殘片 (早期)	Shards of Celadon (Yellowish) Porcelain	1	6	0.026	Porcelain	Celadon	Late 19th century to 1910s	Song-Yuan Dynasties	KIHV2013:205
A4	3	3	青白釉殘片 (早期)	Shards of Qingbai Glazed Porcelain	1	4	0.011	Porcelain	Qingbai Glazed	Late 19th century to 1910s	Song-Yuan Dynasties	KIHV2013:205
A4	3	4	白瓷殘片 (早期)	Shards of White Glazed Porcelain	1	3	0.017	Porcelain	Dehua Kiln	Late 19th century to 1910s	Song-Yuan Dynasties	KIHV2013:205
A4	3	5	龍泉窯殘片 (早期)	Shard of Celadon Porcelain	1	1	0.013	Porcelain	Longquan Kiln	Late 19th century to 1910s	Song-Yuan Dynasties	KIHV2013:205
A4	3	6	青花瓷殘片 (晚期)	Shards of Blue-and-white Porcelain	1	8	0.021	Porcelain	Blue-and-white Porcelain	Late 19th century to 1910s	Late 19th century to 1910s	KIHV2013:205
A4	3	7	紅瓦 (晚期)	Shards of Red Tile	1	7	0.030	Tile	Red Tile	Late 19th century to 1910s	Late 19th century to 1910s	KIHV2013:205
A4	3	8	素面陶殘片 (早期)	Shards of Pottery	1	17	0.061	Pottery	Pottery	Late 19th century to 1910s	Song-Yuan Dynasties	KIHV2013:205
A4	3	9	素面陶殘片 (晚期)	Shards of Pottery	1	3	0.009	Pottery	Pottery	Late 19th century to 1910s	Late 19th century to 1910s	KIHV2013:205
A4	3	10	釉陶(泥質陶)殘片 (晚期)	Shards of Glazed Pottery	1	3	0.032	Pottery	Pottery	Late 19th century to 1910s	Late 19th century to 1910s	KIHV2013:205
A4	3	11	釉陶(夾砂陶)殘片 (早期)	Shards of Glazed Pottery	1	9	0.041	Pottery	Pottery	Late 19th century to 1910s	Song-Yuan Dynasties	KIHV2013:205
A4	3	12	釉陶(夾砂陶)殘片 (晚期)	Shards of Glazed Pottery	1	5	0.019	Pottery	Pottery	Late 19th century to 1910s	Late 19th century to 1910s	KIHV2013:205
A4	3	13	釉陶(夾砂陶)口沿殘片 (早期)	Shard of Glazed Pottery Rim	1	1	0.015	Pottery	Pottery	Late 19th century to 1910s	Song-Yuan Dynasties	KIHV2013:205
A4	3	14	內壁帶青 (黃) 釉夾砂陶盆(鉢)殘片 (早期)	Shards of Greenish Yellow Glazed Pottery Basin	1	3	0.022	Pottery	Pottery	Late 19th century to 1910s	Song-Yuan Dynasties	KIHV2013:205
A4	3	15	研磨盆(鉢)殘片 (早期)	Shard of Grinding Basin	1	1	0.033	Pottery	Pottery	Late 19th century to 1910s	Song-Yuan Dynasties	KIHV2013:205
A4	3	16	研磨盆(鉢)殘片 (晚期)	Shard of Grinding Basin	1	1	0.009	Pottery	Pottery	Late 19th century to 1910s	Late 19th century to 1910s	KIHV2013:205
A4	3	17	小口瓶殘片 (早期)	Shards of a Small Mouth Pottery Vase	1	2	0.029	Pottery	Pottery	Late 19th century to 1910s	Song-Yuan Dynasties	KIHV2013:205
A4	3	18	陶急須殘片 (晚期)	Shard of Chinese Herbal Teapot	1	1	0.005	Pottery	Pottery	Late 19th century to 1910s	Late 19th century to 1910s	KIHV2013:205
A4	3	19	陶器蓋殘片 (早期)	Shard of Pottery Lid	1	1	0.010	Pottery	Pottery	Late 19th century to 1910s	Song-Yuan Dynasties	KIHV2013:205
A4	3	20	帶褐釉陶殘片 (晚期)	Shards of Brown Glazed Pottery	1	9	0.059	Pottery	Pottery	Late 19th century to 1910s	Late 19th century to 1910s	KIHV2013:205
A4	4	1	青灰釉素面殘片 (早期)	Shards of Celadon (Greyish) Porcelain	1	29	0.123	Porcelain	Celadon	Late 19th century to 1910s	Song-Yuan Dynasties	KIHV2013:205
A4	4	2	青黃釉殘片 (早期)	Shards of Celadon (Yellowish) Porcelain	1	38	0.137	Porcelain	Celadon	Late 19th century to 1910s	Song-Yuan Dynasties	KIHV2013:205
A4	4	3	青白釉殘片 (早期)	Shards of Qingbai Glazed Porcelain	1	17	0.058	Porcelain	Qingbai Glazed	Late 19th century to 1910s	Song-Yuan Dynasties	KIHV2013:205
A4	4	4	白瓷殘片 (早期)	Shards of White Glazed Porcelain	1	9	0.026	Porcelain	Dehua Kiln	Late 19th century to 1910s	Song-Yuan Dynasties	KIHV2013:205
A4	4	5	龍泉窯殘片 (早期)	Shards of Celadon Porcelain	1	7	0.087	Porcelain	Longquan Kiln	Late 19th century to 1910s	Song-Yuan Dynasties	KIHV2013:205
A4	4	6	閩清窯殘片 (早期)	Shards of Celadon Porcelain	1	3	0.010	Porcelain	Minqing Kiln	Late 19th century to 1910s	Song-Yuan Dynasties	KIHV2013:205

TP/Grid	Layer/ Feature	GF No	Description (Chi)	Description (Eng)	Bag	Piece	Weight (kg)	Material	Material sub group	Layer Dating	Artefact Dating	Box no.
A4	4	7	青花瓷殘片 (晚期)	Shards of Blue-and-white Porcelain	1	14	0.039	Porcelain	Blue-and-white Porcelain	Late 19th century to 1910s	Late 19th century to 1910s	KIHV2013:205
A4	4	8	釉上彩殘片 (晚期)	Shard of Overglazed Porcelain	1	1	0.007	Porcelain	Overglazed	Late 19th century to 1910s	Late 19th century to 1910s	KIHV2013:205
A4	4	9	紅瓦 (晚期)	Shards of Red Tile	1	32	0.187	Tile	Red Tile	Late 19th century to 1910s	Late 19th century to 1910s	KIHV2013:205
A4	4	10	灰瓦 (晚期)	Shard of Grey Tile	1	1	0.006	Tile	Grey Tile	Late 19th century to 1910s	Late 19th century to 1910s	KIHV2013:205
A4	4	11	素面陶殘片 (早期)	Shards of Pottery	1	110	0.549	Pottery	Pottery	Late 19th century to 1910s	Song-Yuan Dynasties	KIHV2013:205
A4	4	12	素面陶殘片 (晚期)	Shards of Pottery	1	5	0.036	Pottery	Pottery	Late 19th century to 1910s	Late 19th century to 1910s	KIHV2013:205
A4	4	13	素面陶口沿殘片 (早期)	Shards of Pottery Rim	1	7	0.060	Pottery	Pottery	Late 19th century to 1910s	Song-Yuan Dynasties	KIHV2013:205
A4	4	14	素面陶器底殘片 (早期)	Shards of Pottery	1	8	0.076	Pottery	Pottery	Late 19th century to 1910s	Song-Yuan Dynasties	KIHV2013:205
A4	4	15	釉陶(泥質陶)殘片 (早期)	Shards of Glazed Pottery	1	4	0.041	Pottery	Pottery	Late 19th century to 1910s	Song-Yuan Dynasties	KIHV2013:205
A4	4	16	釉陶(泥質陶)口沿殘片 (早期)	Shard of Glazed Pottery Rim	1	1	0.008	Pottery	Pottery	Late 19th century to 1910s	Song-Yuan Dynasties	KIHV2013:205
A4	4	17	釉陶(泥質陶)器底殘片 (早期)	Shard of Glazed Pottery Base	1	1	0.037	Pottery	Pottery	Late 19th century to 1910s	Song-Yuan Dynasties	KIHV2013:205
A4	4	18	釉陶(夾砂陶)殘片 (早期)	Shards of Glazed Pottery	1	36	0.150	Pottery	Pottery	Late 19th century to 1910s	Song-Yuan Dynasties	KIHV2013:205
A4	4	19	釉陶(夾砂陶)殘片 (晚期)	Shards of Glazed Pottery	1	10	0.082	Pottery	Pottery	Late 19th century to 1910s	Late 19th century to 1910s	KIHV2013:205
A4	4	20	釉陶(夾砂陶)口沿殘片 (早期)	Shard of Glazed Pottery Rim	1	1	0.012	Pottery	Pottery	Late 19th century to 1910s	Song-Yuan Dynasties	KIHV2013:205
A4	4	21	釉陶(夾砂陶)器底殘片 (早期)	Shard of Glazed Pottery Base	1	1	0.043	Pottery	Pottery	Late 19th century to 1910s	Song-Yuan Dynasties	KIHV2013:205
A4	4	22	內壁帶醬 (青) 黃釉泥質陶盆(鉢)殘片 (早期)	Shards of Brown Glazed Pottery Basin	1	2	0.034	Pottery	Pottery	Late 19th century to 1910s	Song-Yuan Dynasties	KIHV2013:205
A4	4	23	內壁帶青 (黃) 釉夾砂陶盆(鉢)殘片 (早期)	Shards of Greenish Yellow Glazed Pottery Basin	1	14	0.097	Pottery	Pottery	Late 19th century to 1910s	Song-Yuan Dynasties	KIHV2013:205
A4	4	24	內壁帶青 (黃) 釉粗夾砂陶盆(鉢)殘片 (早期)	Shards of Greenish Yellow Glazed Pottery Basin	1	2	0.018	Pottery	Pottery	Late 19th century to 1910s	Song-Yuan Dynasties	KIHV2013:205
A4	4	25	研磨盆(鉢)殘片 (早期)	Shards of Grinding Basin	1	4	0.026	Pottery	Pottery	Late 19th century to 1910s	Song-Yuan Dynasties	KIHV2013:205
A4	4	26	陶甕殘片 (早期)	Shards of Pottery Urn	1	2	0.070	Pottery	Pottery	Late 19th century to 1910s	Song-Yuan Dynasties	KIHV2013:205
A4	4	27	小口瓶殘片 (早期)	Shards of a Small Mouth Pottery Vase	1	10	0.028	Pottery	Pottery	Late 19th century to 1910s	Song-Yuan Dynasties	KIHV2013:205
A4	4	28	陶急須殘片 (晚期)	Shard of Chinese Herbal Teapot	1	1	0.005	Pottery	Pottery	Late 19th century to 1910s	Late 19th century to 1910s	KIHV2013:205
A4	4	29	陶器蓋殘片 (早期)	Shard of Pottery Lid	1	1	0.008	Pottery	Pottery	Late 19th century to 1910s	Song-Yuan Dynasties	KIHV2013:205
A4	4	30	陶器蓋殘片 (晚期)	Shard of Pottery Lid	1	1	0.007	Pottery	Pottery	Late 19th century to 1910s	Late 19th century to 1910s	KIHV2013:205
A4	4	31	素面陶系部殘片 (早期)	Shard of Pottery Loop	1	1	0.005	Pottery	Pottery	Late 19th century to 1910s	Song-Yuan Dynasties	KIHV2013:205
A4	4	32	釉陶(夾砂陶)系部殘片 (早期)	Shards of Glazed Pottery Loop	1	4	0.020	Pottery	Pottery	Late 19th century to 1910s	Song-Yuan Dynasties	KIHV2013:205
A4	4	33	釉陶(夾砂陶)系部殘片 (晚期)	Shard of Glazed Pottery Loop	1	1	0.009	Pottery	Pottery	Late 19th century to 1910s	Late 19th century to 1910s	KIHV2013:205
A4	4	34	帶褐釉陶殘片 (晚期)	Shards of Brown Glazed Pottery	1	17	0.087	Pottery	Pottery	Late 19th century to 1910s	Late 19th century to 1910s	KIHV2013:205
A4	4	35	褐釉陶系罐殘片 (晚期)	Shard of Brown Glazed Jar	1	1	0.052	Pottery	Pottery	Late 19th century to 1910s	Late 19th century to 1910s	KIHV2013:205
A4	G2	4	青花瓷殘片 (晚期)	Shards of Blue-and-white Porcelain	1	2	0.011	Porcelain	Blue-and-white Porcelain	Late 19th century to 1910s	Late 19th century to 1910s	KIHV2013:205
A4	G2	5	紅瓦 (晚期)	Shard of Red Tile	1	1	0.009	Tile	Red Tile	Late 19th century to 1910s	Late 19th century to 1910s	KIHV2013:205
A4	G2	9	帶褐釉陶殘片 (晚期)	Shards of Brown Glazed Pottery	1	3	0.028	Pottery	Pottery	Late 19th century to 1910s	Late 19th century to 1910s	KIHV2013:205
A5	3	1	青灰釉素面殘片 (早期)	Shards of Celadon (Greyish) Porcelain	1	18	0.102	Porcelain	Celadon	Late 19th century to 1910s	Song-Yuan Dynasties	KIHV2013:206
A5	3	2	青黃釉殘片 (早期)	Shards of Celadon (Yellowish) Porcelain	1	9	0.087	Porcelain	Celadon	Late 19th century to 1910s	Song-Yuan Dynasties	KIHV2013:206
A5	3	3	白瓷殘片 (早期)	Shards of White Glazed Porcelain	1	4	0.017	Porcelain	Dehua Kiln	Late 19th century to 1910s	Song-Yuan Dynasties	KIHV2013:206
A5	3	4	龍泉窯殘片 (早期)	Shard of Celadon Porcelain	1	1	0.005	Porcelain	Longquan Kiln	Late 19th century to 1910s	Song-Yuan Dynasties	KIHV2013:206
A5	3	5	閩清窯殘片 (早期)	Shard of Celadon Porcelain	1	1	0.012	Porcelain	Minqing Kiln	Late 19th century to 1910s	Song-Yuan Dynasties	KIHV2013:206
A5	3	6	景德鎮窯殘片 (早期)	Shard of Qingbai Porcelain	1	1	0.008	Porcelain	Jingdezhen	Late 19th century to 1910s	Song-Yuan Dynasties	KIHV2013:206
A5	3	7	青花瓷殘片 (晚期)	Shards of Blue-and-white Porcelain	1	34	0.134	Porcelain	Blue-and-white Porcelain	Late 19th century to 1910s	Late 19th century to 1910s	KIHV2013:206
A5	3	8	冬青釉殘片 (晚期)	Shards of Dongqing Glazed Porcelain	1	2	0.011	Porcelain	Celadon	Late 19th century to 1910s	Late 19th century to 1910s	KIHV2013:206
A5	3	9	釉上彩殘片 (晚期)	Shard of Overglazed Porcelain	1	1	0.005	Porcelain	Overglazed	Late 19th century to 1910s	Late 19th century to 1910s	KIHV2013:206
A5	3	10	釉下五彩殘片 (晚期)	Shard of Underglazed "Wucai" Porcelain	1	1	0.005	Porcelain	Underglazed	Late 19th century to 1910s	Late 19th century to 1910s	KIHV2013:206
A5	3	11	紅瓦 (晚期)	Shards of Red Tile	1	9	0.106	Tile	Red Tile	Late 19th century to 1910s	Late 19th century to 1910s	KIHV2013:206
A5	3	12	灰瓦 (晚期)	Shards of Grey Tile	1	11	0.096	Tile	Grey Tile	Late 19th century to 1910s	Late 19th century to 1910s	KIHV2013:206
A5	3	13	白瓦 (晚期)	Shards of White Tile	1	5	0.051	Tile	White Tile	Late 19th century to 1910s	Late 19th century to 1910s	KIHV2013:206
A5	3	14	素面陶殘片 (早期)	Shards of Pottery	1	22	0.184	Pottery	Pottery	Late 19th century to 1910s	Song-Yuan Dynasties	KIHV2013:206
A5	3	15	素面陶殘片 (晚期)	Shards of Pottery	1	9	0.064	Pottery	Pottery	Late 19th century to 1910s	Late 19th century to 1910s	KIHV2013:206
A5	3	16	素面陶口沿殘片 (早期)	Shards of Pottery Rim	1	4	0.026	Pottery	Pottery	Late 19th century to 1910s	Song-Yuan Dynasties	KIHV2013:206
A5	3	17	素面陶器底殘片 (早期)	Shards of Pottery	1	2	0.029	Pottery	Pottery	Late 19th century to 1910s	Song-Yuan Dynasties	KIHV2013:206
A5	3	18	素面陶器底殘片 (晚期)	Shards of Pottery	1	2	0.021	Pottery	Pottery	Late 19th century to 1910s	Late 19th century to 1910s	KIHV2013:206

TP/Grid	Layer/ Feature	GF No	Description (Chi)	Description (Eng)	Bag	Piece	Weight (kg)	Material	Material sub group	Layer Dating	Artefact Dating	Box no.
A5	3	19	釉陶(夾砂陶)殘片 (早期)	Shards of Glazed Pottery	1	5	0.061	Pottery	Pottery	Late 19th century to 1910s	Song-Yuan Dynasties	KIHV2013:206
A5	3	20	釉陶(夾砂陶)殘片 (晚期)	Shards of Glazed Pottery	1	5	0.042	Pottery	Pottery	Late 19th century to 1910s	Late 19th century to 1910s	KIHV2013:206
A5	3	21	釉陶(夾砂陶)口沿殘片 (晚期)	Shard of Glazed Pottery Rim	1	1	0.018	Pottery	Pottery	Late 19th century to 1910s	Late 19th century to 1910s	KIHV2013:206
A5	3	22	內壁帶青 (黃) 釉夾砂陶盆(鉢)殘片 (早期)	Shards of Greenish Yellow Glazed Pottery Basin	1	7	0.060	Pottery	Pottery	Late 19th century to 1910s	Song-Yuan Dynasties	KIHV2013:206
A5	3	23	內壁帶青 (黃) 釉粗夾砂陶盆(鉢)殘片 (早期)	Shards of Greenish Yellow Glazed Pottery Basin	1	2	0.021	Pottery	Pottery	Late 19th century to 1910s	Song-Yuan Dynasties	KIHV2013:206
A5	3	24	研磨盆(鉢)殘片 (早期)	Shards of Grinding Basin	1	3	0.070	Pottery	Pottery	Late 19th century to 1910s	Song-Yuan Dynasties	KIHV2013:206
A5	3	25	研磨盆(鉢)殘片 (晚期)	Shard of Grinding Basin	1	1	0.009	Pottery	Pottery	Late 19th century to 1910s	Late 19th century to 1910s	KIHV2013:206
A5	3	26	小口瓶殘片 (早期)	Shards of a Small Mouth Pottery Vase	1	2	0.011	Pottery	Pottery	Late 19th century to 1910s	Song-Yuan Dynasties	KIHV2013:206
A5	3	27	陶器蓋殘片 (早期)	Shard of Pottery Lid	1	1	0.026	Pottery	Pottery	Late 19th century to 1910s	Song-Yuan Dynasties	KIHV2013:206
A5	3	28	陶急須殘片 (晚期)	Shards of Chinese Herbal Teapot	1	2	0.032	Pottery	Pottery	Late 19th century to 1910s	Late 19th century to 1910s	KIHV2013:206
A5	3	29	陶甕殘片 (早期)	Shards of Pottery Um	1	2	0.096	Pottery	Pottery	Late 19th century to 1910s	Song-Yuan Dynasties	KIHV2013:206
A5	3	30	釉陶(夾砂陶)系部殘片 (晚期)	Shard of Glazed Pottery Loop	1	1	0.026	Pottery	Pottery	Late 19th century to 1910s	Late 19th century to 1910s	KIHV2013:206
A5	3	31	帶褐釉陶殘片 (晚期)	Shards of Brown Glazed Pottery	1	16	0.142	Pottery	Pottery	Late 19th century to 1910s	Late 19th century to 1910s	KIHV2013:206
A5	3	32	帶褐釉沙變殘片 (晚期)	Shards of Brown Glazed Pottery	1	2	0.020	Pottery	Pottery	Late 19th century to 1910s	Late 19th century to 1910s	KIHV2013:206
A5	3	33	褐釉陶鉢殘片 (晚期)	Shard of Brown Glazed Pottery Bowl	1	1	0.007	Pottery	Pottery	Late 19th century to 1910s	Late 19th century to 1910s	KIHV2013:206
A9	3	1	青灰釉素面殘片 (早期)	Shards of Celadon (Greyish) Porcelain	1	11	0.070	Porcelain	Celadon	Late 19th century to 1910s	Song-Yuan Dynasties	KIHV2013:209
A9	3	2	青黃釉殘片 (早期)	Shards of Celadon (Yellowish) Porcelain	1	9	0.120	Porcelain	Celadon	Late 19th century to 1910s	Song-Yuan Dynasties	KIHV2013:209
A9	3	3	青白釉殘片 (早期)	Shards of Qingbai Glazed Porcelain	1	4	0.014	Porcelain	Qingbai Glazed	Late 19th century to 1910s	Song-Yuan Dynasties	KIHV2013:209
A9	3	4	黑釉殘片 (早期)	Shard of Black Glazed Porcelain	1	1	0.008	Porcelain	Black Glazed	Late 19th century to 1910s	Song-Yuan Dynasties	KIHV2013:209
A9	3	5	龍泉窯殘片 (早期)	Shard of Celadon Porcelain	1	1	0.009	Porcelain	Longquan Kiln	Late 19th century to 1910s	Song-Yuan Dynasties	KIHV2013:209
A9	3	6	閩清窯殘片 (早期)	Shard of Celadon Porcelain	1	1	0.010	Porcelain	Minqing Kiln	Late 19th century to 1910s	Song-Yuan Dynasties	KIHV2013:209
A9	3	7	景德鎮窯殘片 (早期)	Shard of Qingbai Porcelain	1	1	0.004	Porcelain	Jingdezhen	Late 19th century to 1910s	Song-Yuan Dynasties	KIHV2013:209
A9	3	8	青花瓷殘片 (晚期)	Shards of Blue-and-white Porcelain	1	45	0.130	Porcelain	Blue-and-white Porcelain	Late 19th century to 1910s	Late 19th century to 1910s	KIHV2013:209
A9	3	9	白釉殘片 (晚期)	Shard of White Glazed Modern Porcelain	1	7	0.017	Porcelain	Modern Porcelain	Late 19th century to 1910s	Late 19th century to 1910s	KIHV2013:209
A9	3	10	釉上彩殘片 (晚期)	Shards of Overglazed Porcelain	1	3	0.019	Porcelain	Overglazed	Late 19th century to 1910s	Late 19th century to 1910s	KIHV2013:209
A9	3	11	釉下彩殘片 (晚期)	Shard of Underglazed Porcelain	1	1	0.009	Porcelain	Underglazed	Late 19th century to 1910s	Late 19th century to 1910s	KIHV2013:209
A9	3	12	釉下五彩殘片 (晚期)	Shards of Underglazed "Wucai" Porcelain	1	2	0.008	Porcelain	Underglazed	Late 19th century to 1910s	Late 19th century to 1910s	KIHV2013:209
A9	3	13	紅瓦 (晚期)	Shards of Red Tile	1	7	0.044	Tile	Red Tile	Late 19th century to 1910s	Late 19th century to 1910s	KIHV2013:209
A9	3	14	灰瓦 (晚期)	Shards of Grey Tile	1	10	0.058	Tile	Grey Tile	Late 19th century to 1910s	Late 19th century to 1910s	KIHV2013:209
A9	3	15	白瓦 (晚期)	Shards of White Tile	1	10	0.097	Tile	White Tile	Late 19th century to 1910s	Late 19th century to 1910s	KIHV2013:209
A9	3	16	素面陶殘片 (早期)	Shards of Pottery	1	60	0.247	Pottery	Pottery	Late 19th century to 1910s	Song-Yuan Dynasties	KIHV2013:209
A9	3	17	素面陶殘片 (晚期)	Shards of Pottery	1	7	0.018	Pottery	Pottery	Late 19th century to 1910s	Late 19th century to 1910s	KIHV2013:209
A9	3	18	素面陶口沿殘片 (早期)	Shard of Pottery Rim	1	1	0.006	Pottery	Pottery	Late 19th century to 1910s	Song-Yuan Dynasties	KIHV2013:209
A9	3	19	素面陶口沿殘片 (晚期)	Shard of Pottery Rim	1	1	0.010	Pottery	Pottery	Late 19th century to 1910s	Late 19th century to 1910s	KIHV2013:209
A9	3	20	素面陶器底殘片 (早期)	Shards of Pottery	1	3	0.070	Pottery	Pottery	Late 19th century to 1910s	Song-Yuan Dynasties	KIHV2013:209
A9	3	21	素面陶器底殘片 (晚期)	Shard of Pottery	1	1	0.008	Pottery	Pottery	Late 19th century to 1910s	Late 19th century to 1910s	KIHV2013:209
A9	3	22	釉陶(泥質陶)殘片 (早期)	Shard of Glazed Pottery	1	1	0.020	Pottery	Pottery	Late 19th century to 1910s	Song-Yuan Dynasties	KIHV2013:209
A9	3	23	釉陶(夾砂陶)殘片 (早期)	Shards of Glazed Pottery	1	7	0.030	Pottery	Pottery	Late 19th century to 1910s	Song-Yuan Dynasties	KIHV2013:209
A9	3	24	釉陶(夾砂陶)殘片 (晚期)	Shards of Glazed Pottery	1	19	0.082	Pottery	Pottery	Late 19th century to 1910s	Late 19th century to 1910s	KIHV2013:209
A9	3	25	釉陶(夾砂陶)器底殘片 (早期)	Shards of Glazed Pottery Base	1	2	0.043	Pottery	Pottery	Late 19th century to 1910s	Song-Yuan Dynasties	KIHV2013:209
A9	3	26	釉陶(夾砂陶)器底殘片 (晚期)	Shard of Glazed Pottery Base	1	1	0.007	Pottery	Pottery	Late 19th century to 1910s	Late 19th century to 1910s	KIHV2013:209
A9	3	27	內壁帶醬 (青) 黃釉泥質陶盆(鉢)殘片 (早期)	Shard of Brown Glazed Pottery Basin	1	1	0.026	Pottery	Pottery	Late 19th century to 1910s	Song-Yuan Dynasties	KIHV2013:209
A9	3	28	內壁帶青 (黃) 釉夾砂陶盆(鉢)殘片 (早期)	Shards of Greenish Yellow Glazed Pottery Basin	1	3	0.018	Pottery	Pottery	Late 19th century to 1910s	Song-Yuan Dynasties	KIHV2013:209
A9	3	29	研磨盆(鉢)殘片 (早期)	Shards of Grinding Basin	1	6	0.057	Pottery	Pottery	Late 19th century to 1910s	Song-Yuan Dynasties	KIHV2013:209
A9	3	30	研磨盆(鉢)殘片 (晚期)	Shards of Grinding Basin	1	2	0.016	Pottery	Pottery	Late 19th century to 1910s	Late 19th century to 1910s	KIHV2013:209
A9	3	31	陶器蓋殘片 (晚期)	Shards of Pottery Lid	1	3	0.014	Pottery	Pottery	Late 19th century to 1910s	Late 19th century to 1910s	KIHV2013:209
A9	3	32	陶器蓋殘片 (早期)	Shard of Pottery Lid	1	1	0.005	Pottery	Pottery	Late 19th century to 1910s	Song-Yuan Dynasties	KIHV2013:209
A9	3	33	陶急須殘片 (晚期)	Shards of Chinese Herbal Teapot	1	6	0.024	Pottery	Pottery	Late 19th century to 1910s	Late 19th century to 1910s	KIHV2013:209
A9	3	34	綠釉陶殘片 (早期)	Shard of Green Glazed Pottery	1	1	0.005	Pottery	Pottery	Late 19th century to 1910s	Song-Yuan Dynasties	KIHV2013:209
A9	3	35	釉陶(夾砂陶)系部殘片 (早期)	Shard of Glazed Pottery Loop	1	1	0.005	Pottery	Pottery	Late 19th century to 1910s	Song-Yuan Dynasties	KIHV2013:209

TP/Grid	Layer/ Feature	GF No	Description (Chi)	Description (Eng)	Bag	Piece	Weight (kg)	Material	Material sub group	Layer Dating	Artefact Dating	Box no.
A9	3	36	帶褐釉陶殘片 (晚期)	Shards of Brown Glazed Pottery	1	34	0.151	Pottery	Pottery	Late 19th century to 1910s	Late 19th century to 1910s	KIHV2013:209
A9	3	37	帶綠釉陶殘片 (晚期)	Shard of Green Glazed Pottery	1	1	0.005	Pottery	Pottery	Late 19th century to 1910s	Late 19th century to 1910s	KIHV2013:209
A9	3	38	褐釉陶鉢殘片 (晚期)	Shard of Brown Glazed Pottery Bowl	1	1	0.012	Pottery	Pottery	Late 19th century to 1910s	Late 19th century to 1910s	KIHV2013:209
A9	3	39	紅瓦 (早期)	Shards of Red Tile	1	4	0.051	Tile	Red Tile	Late 19th century to 1910s	Song-Yuan Dynasties	KIHV2013:209
A9	4	1	青灰釉素面殘片 (早期)	Shards of Celadon (Greyish) Porcelain	1	60	0.391	Porcelain	Celadon	Late 19th century to 1910s	Song-Yuan Dynasties	KIHV2013:209
A9	4	2	青黃釉殘片 (早期)	Shards of Celadon (Yellowish) Porcelain	1	48	0.285	Porcelain	Celadon	Late 19th century to 1910s	Song-Yuan Dynasties	KIHV2013:209
A9	4	3	青白釉殘片 (早期)	Shards of Qingbai Glazed Porcelain	1	3	0.023	Porcelain	Qingbai Glazed	Late 19th century to 1910s	Song-Yuan Dynasties	KIHV2013:209
A9	4	4	仿龍泉殘片 (早期)	Shards of Celadon Porcelain	1	3	0.019	Porcelain	Celadon	Late 19th century to 1910s	Song-Yuan Dynasties	KIHV2013:209
A9	4	5	開清窯殘片 (早期)	Shards of Celadon Porcelain	1	6	0.025	Porcelain	Minqing Kiln	Late 19th century to 1910s	Song-Yuan Dynasties	KIHV2013:209
A9	4	6	青花瓷殘片 (晚期)	Shards of Blue-and-white Porcelain	1	21	0.059	Porcelain	Blue-and-white Porcelain	Late 19th century to 1910s	Late 19th century to 1910s	KIHV2013:209
A9	4	7	白釉殘片 (晚期)	Shard of White Glazed Modern Porcelain	1	2	0.005	Porcelain	Modern Porcelain	Late 19th century to 1910s	Late 19th century to 1910s	KIHV2013:209
A9	4	8	釉上彩殘片 (晚期)	Shard of Overglazed Porcelain	1	1	0.005	Porcelain	Overglazed	Late 19th century to 1910s	Late 19th century to 1910s	KIHV2013:209
A9	4	9	紅瓦 (晚期)	Shards of Red Tile	1	24	0.173	Tile	Red Tile	Late 19th century to 1910s	Late 19th century to 1910s	KIHV2013:209
A9	4	10	紅瓦(筒瓦) (晚期)	Shards of Red Semi-circular Tile	1	2	0.017	Tile	Red Tile	Late 19th century to 1910s	Late 19th century to 1910s	KIHV2013:209
A9	4	11	灰瓦 (晚期)	Shards of Grey Tile	1	2	0.010	Tile	Grey Tile	Late 19th century to 1910s	Late 19th century to 1910s	KIHV2013:209
A9	4	12	白瓦 (晚期)	Shards of White Tile	1	4	0.020	Tile	White Tile	Late 19th century to 1910s	Late 19th century to 1910s	KIHV2013:209
A9	4	13	素面陶殘片 (早期)	Shards of Pottery	1	88	0.444	Pottery	Pottery	Late 19th century to 1910s	Song-Yuan Dynasties	KIHV2013:209
A9	4	14	素面陶殘片 (晚期)	Shards of Pottery	1	13	0.122	Pottery	Pottery	Late 19th century to 1910s	Late 19th century to 1910s	KIHV2013:209
A9	4	15	素面陶口沿殘片 (早期)	Shards of Pottery Rim	1	2	0.024	Pottery	Pottery	Late 19th century to 1910s	Song-Yuan Dynasties	KIHV2013:209
A9	4	16	素面陶器底殘片 (早期)	Shards of Pottery	1	4	0.104	Pottery	Pottery	Late 19th century to 1910s	Song-Yuan Dynasties	KIHV2013:209
A9	4	17	素面陶器底殘片 (晚期)	Shards of Pottery	1	3	0.017	Pottery	Pottery	Late 19th century to 1910s	Late 19th century to 1910s	KIHV2013:209
A9	4	18	釉陶(泥質陶)殘片 (早期)	Shard of Glazed Pottery	1	1	0.024	Pottery	Pottery	Late 19th century to 1910s	Song-Yuan Dynasties	KIHV2013:209
A9	4	19	釉陶(泥質陶)殘片 (晚期)	Shard of Glazed Pottery	1	1	0.032	Pottery	Pottery	Late 19th century to 1910s	Late 19th century to 1910s	KIHV2013:209
A9	4	20	釉陶(灰砂陶)殘片 (早期)	Shards of Glazed Pottery	1	8	0.049	Pottery	Pottery	Late 19th century to 1910s	Song-Yuan Dynasties	KIHV2013:209
A9	4	21	釉陶(灰砂陶)殘片 (晚期)	Shards of Glazed Pottery	1	10	0.087	Pottery	Pottery	Late 19th century to 1910s	Late 19th century to 1910s	KIHV2013:209
A9	4	22	釉陶(灰砂陶)口沿殘片 (早期)	Shards of Glazed Pottery Rim	1	4	0.021	Pottery	Pottery	Late 19th century to 1910s	Song-Yuan Dynasties	KIHV2013:209
A9	4	23	釉陶(灰砂陶)器底殘片 (早期)	Shards of Glazed Pottery Base	1	2	0.010	Pottery	Pottery	Late 19th century to 1910s	Song-Yuan Dynasties	KIHV2013:209
A9	4	24	釉陶(灰砂陶)器底殘片 (晚期)	Shards of Glazed Pottery Base	1	2	0.014	Pottery	Pottery	Late 19th century to 1910s	Late 19th century to 1910s	KIHV2013:209
A9	4	25	內壁帶醬 (青) 黃釉泥質陶盆(鉢)殘片 (早期)	Shards of Brown Glazed Pottery Basin	1	2	0.024	Pottery	Pottery	Late 19th century to 1910s	Song-Yuan Dynasties	KIHV2013:209
A9	4	26	內壁帶青 (黃) 釉夾砂陶盆(鉢)殘片 (早期)	Shards of Greenish Yellow Glazed Pottery Basin	1	12	0.060	Pottery	Pottery	Late 19th century to 1910s	Song-Yuan Dynasties	KIHV2013:209
A9	4	27	內壁帶青 (黃) 釉粗夾砂陶盆(鉢)殘片 (早期)	Shards of Greenish Yellow Glazed Pottery Basin	1	2	0.010	Pottery	Pottery	Late 19th century to 1910s	Song-Yuan Dynasties	KIHV2013:209
A9	4	28	研磨盆(鉢)殘片 (早期)	Shards of Grinding Basin	1	14	0.184	Pottery	Pottery	Late 19th century to 1910s	Song-Yuan Dynasties	KIHV2013:209
A9	4	29	小口瓶殘片 (早期)	Shards of a Small Mouth Pottery Vase	1	4	0.015	Pottery	Pottery	Late 19th century to 1910s	Song-Yuan Dynasties	KIHV2013:209
A9	4	30	陶器蓋殘片 (晚期)	Shard of Pottery Lid	1	1	0.006	Pottery	Pottery	Late 19th century to 1910s	Late 19th century to 1910s	KIHV2013:209
A9	4	31	陶甕殘片 (早期)	Shards of Pottery Urn	1	3	0.042	Pottery	Pottery	Late 19th century to 1910s	Song-Yuan Dynasties	KIHV2013:209
A9	4	32	灰陶陶甕殘片 (早期)	Shard of Grey Tile	1	1	0.015	Pottery	Pottery	Late 19th century to 1910s	Song-Yuan Dynasties	KIHV2013:209
A9	4	33	釉陶(灰砂陶)系部殘片 (早期)	Shard of Glazed Pottery Loop	1	1	0.010	Pottery	Pottery	Late 19th century to 1910s	Song-Yuan Dynasties	KIHV2013:209
A9	4	34	釉陶(泥質陶)系部殘片 (早期)	Shard of Glazed Pottery Loop	1	1	0.010	Pottery	Pottery	Late 19th century to 1910s	Song-Yuan Dynasties	KIHV2013:209
A9	4	35	釉陶執壺殘片 (早期)	Shard of Glazed Pottery Ewer	1	1	0.013	Pottery	Pottery	Late 19th century to 1910s	Song-Yuan Dynasties	KIHV2013:209
A9	4	36	帶褐釉陶殘片 (晚期)	Shards of Brown Glazed Pottery	1	46	0.232	Pottery	Pottery	Late 19th century to 1910s	Late 19th century to 1910s	KIHV2013:209
A9	4	37	釉陶陶缸(甕)殘片 (晚期)	Shard of Glazed Pottery Urn	1	1	0.032	Pottery	Pottery	Late 19th century to 1910s	Late 19th century to 1910s	KIHV2013:209
A9	4	38	褐釉陶鉢殘片 (晚期)	Shard of Brown Glazed Pottery Bowl	1	1	0.008	Pottery	Pottery	Late 19th century to 1910s	Late 19th century to 1910s	KIHV2013:209
A9	4	39	帶醬釉陶殘片 (晚期)	Shard of Brown Glazed Pottery	1	1	0.006	Pottery	Pottery	Late 19th century to 1910s	Late 19th century to 1910s	KIHV2013:209
A9	4	40	綠釉陶殘片 (早期)	Shard of Green Glazed Pottery	1	2	0.009	Pottery	Pottery	Late 19th century to 1910s	Song-Yuan Dynasties	KIHV2013:209
ATP1	3	1	青花瓷殘片 (晚期)	Shards of Blue-and-white Porcelain	1	7	0.017	Porcelain	Blue-and-white Porcelain	Late 19th century to 1910s	Late 19th century to 1910s	KIHV2013:101
ATP1	3	2	紅瓦 (早期)	Shard of Red Tile	1	1	0.015	Tile	Red Tile	Late 19th century to 1910s	Song-Yuan Dynasties	KIHV2013:101
ATP1	3	3	灰瓦 (晚期)	Shard of Grey Tile	1	1	0.016	Tile	Grey Tile	Late 19th century to 1910s	Late 19th century to 1910s	KIHV2013:101
ATP1	3	4	素面陶殘片 (早期)	Shards of Pottery	1	2	0.015	Pottery	Pottery	Late 19th century to 1910s	Song-Yuan Dynasties	KIHV2013:101
ATP1	3	5	素面陶器底殘片 (晚期)	Shard of Pottery	1	1	0.010	Pottery	Pottery	Late 19th century to 1910s	Late 19th century to 1910s	KIHV2013:101
ATP1	4a	1	青灰釉素面殘片 (早期)	Shards of Celadon (Greyish) Porcelain	1	5	0.037	Porcelain	Celadon	Late 19th century to 1910s	Song-Yuan Dynasties	KIHV2013:101

TP/Grid	Layer/ Feature	GF No	Description (Chi)	Description (Eng)	Bag	Piece	Weight (kg)	Material	Material sub group	Layer Dating	Artefact Dating	Box no.
ATP1	4a	2	青灰釉刻劃花殘片 (早期)	Shards of Celadon (Greyish) Porcelain	1	5	0.036	Porcelain	Celadon	Late 19th century to 1910s	Song-Yuan Dynasties	KIHV2013:101
ATP1	4a	3	青灰釉瓶壺殘片 (早期)	Shard of Celadon (Greyish) Porcelain	1	1	0.007	Porcelain	Celadon	Late 19th century to 1910s	Song-Yuan Dynasties	KIHV2013:101
ATP1	4a	4	青灰釉素面碗底 (早期)	Shard of Celadon (Greyish) Bowl	1	1	0.009	Porcelain	Celadon	Late 19th century to 1910s	Song-Yuan Dynasties	KIHV2013:101
ATP1	4a	5	青黃釉素面殘片 (早期)	Shards of Celadon (Yellowish) Porcelain	1	7	0.019	Porcelain	Celadon	Late 19th century to 1910s	Song-Yuan Dynasties	KIHV2013:101
ATP1	4a	6	青黃釉弦紋殘片 (早期)	Shards of Celadon (Yellowish) Porcelain	1	2	0.014	Porcelain	Celadon	Late 19th century to 1910s	Song-Yuan Dynasties	KIHV2013:101
ATP1	4a	7	青黃釉刻劃蓮瓣碗 (早期)	Shard of Celadon (Yellowish) Bowl	1	1	0.011	Porcelain	Celadon	Late 19th century to 1910s	Song-Yuan Dynasties	KIHV2013:101
ATP1	4a	8	青黃釉折腹碟殘片 (早期)	Shard of Celadon (Yellowish) Plate	1	1	0.008	Porcelain	Celadon	Late 19th century to 1910s	Song-Yuan Dynasties	KIHV2013:101
ATP1	4a	9	青白釉素面殘片 (早期)	Shard of Qingbai Glazed Porcelain	1	1	0.005	Porcelain	Qingbai Glazed	Late 19th century to 1910s	Song-Yuan Dynasties	KIHV2013:101
ATP1	4a	10	青白釉閩南模製印花碗 (早期)	Shard of Qingbai Glazed Bowl	1	1	0.016	Porcelain	Qingbai Glazed	Late 19th century to 1910s	Song-Yuan Dynasties	KIHV2013:101
ATP1	4a	11	龍泉窯殘片 (早期)	Shards of Celadon Porcelain	1	3	0.017	Porcelain	Longquan Kiln	Late 19th century to 1910s	Song-Yuan Dynasties	KIHV2013:101
ATP1	4a	12	閩清窯刻劃花碗底 (早期)	Shard of Celadon Bowl	1	1	0.029	Porcelain	Minqing Kiln	Late 19th century to 1910s	Song-Yuan Dynasties	KIHV2013:101
ATP1	4a	13	青花瓷殘片 (晚期)	Shards of Blue-and-white Porcelain	1	3	0.065	Porcelain	Blue-and-white Porcelain	Late 19th century to 1910s	Late 19th century to 1910s	KIHV2013:101
ATP1	4a	14	現代青灰釉殘片 (晚期)	Shard of Greyish Green Glazed Modern Porcelain	1	1	0.019	Porcelain	Modern Porcelain	Late 19th century to 1910s	Late 19th century to 1910s	KIHV2013:101
ATP1	4a	15	紅瓦 (早期)	Shards of Red Tile	1	14	0.113	Tile	Red Tile	Late 19th century to 1910s	Song-Yuan Dynasties	KIHV2013:101
ATP1	4a	16	紅瓦 (晚期)	Shard of Red Tile	1	1	0.020	Tile	Red Tile	Late 19th century to 1910s	Song-Yuan Dynasties	KIHV2013:101
ATP1	4a	17	灰瓦 (晚期)	Shards of Grey Tile	1	7	0.072	Tile	Grey Tile	Late 19th century to 1910s	Late 19th century to 1910s	KIHV2013:101
ATP1	4a	18	白瓦 (晚期)	Shards of White Tile	1	2	0.011	Tile	White Tile	Late 19th century to 1910s	Late 19th century to 1910s	KIHV2013:101
ATP1	4a	19	素面陶殘片 (早期)	Shards of Pottery	1	40	0.231	Pottery	Pottery	Late 19th century to 1910s	Song-Yuan Dynasties	KIHV2013:101
ATP1	4a	20	素面陶殘片 (晚期)	Shards of Pottery	1	3	0.017	Pottery	Pottery	Late 19th century to 1910s	Late 19th century to 1910s	KIHV2013:101
ATP1	4a	21	素面陶口沿殘片 (早期)	Shards of Pottery Rim	1	7	0.108	Pottery	Pottery	Late 19th century to 1910s	Song-Yuan Dynasties	KIHV2013:101
ATP1	4a	22	素面陶器底殘片 (早期)	Shards of Pottery	1	2	0.069	Pottery	Pottery	Late 19th century to 1910s	Song-Yuan Dynasties	KIHV2013:101
ATP1	4a	23	素面陶器底殘片 (晚期)	Shards of Pottery	1	2	0.027	Pottery	Pottery	Late 19th century to 1910s	Late 19th century to 1910s	KIHV2013:101
ATP1	4a	24	釉陶(泥質陶)殘片 (早期)	Shards of Glazed Pottery	1	3	0.022	Pottery	Pottery	Late 19th century to 1910s	Song-Yuan Dynasties	KIHV2013:101
ATP1	4a	25	釉陶(夾砂陶)殘片 (早期)	Shards of Glazed Pottery	1	13	0.133	Pottery	Pottery	Late 19th century to 1910s	Song-Yuan Dynasties	KIHV2013:101
ATP1	4a	26	釉陶(夾砂陶)殘片 (晚期)	Shards of Glazed Pottery	1	34	0.223	Pottery	Pottery	Late 19th century to 1910s	Late 19th century to 1910s	KIHV2013:101
ATP1	4a	27	釉陶(夾砂陶)口沿殘片 (早期)	Shards of Glazed Pottery Rim	1	3	0.028	Pottery	Pottery	Late 19th century to 1910s	Song-Yuan Dynasties	KIHV2013:101
ATP1	4a	28	釉陶(夾砂陶)器底殘片 (晚期)	Shards of Glazed Pottery Base	1	8	0.166	Pottery	Pottery	Late 19th century to 1910s	Late 19th century to 1910s	KIHV2013:101
ATP1	4a	29	內壁帶青 (黃) 釉夾砂陶盆 (鉢)殘片 (早期)	Shards of Greenish Yellow Glazed Pottery Basin	1	3	0.048	Pottery	Pottery	Late 19th century to 1910s	Song-Yuan Dynasties	KIHV2013:101
ATP1	4a	30	研磨盆(鉢)殘片 (早期)	Shards of Grinding Basin	1	4	0.021	Pottery	Pottery	Late 19th century to 1910s	Song-Yuan Dynasties	KIHV2013:101
ATP1	4a	31	小口瓶殘片 (早期)	Shards of a Small Mouth Pottery Vase	1	4	0.039	Pottery	Pottery	Late 19th century to 1910s	Song-Yuan Dynasties	KIHV2013:101
ATP1	4a	32	陶急須殘片 (晚期)	Shards of Chinese Herbal Teapot	1	2	0.009	Pottery	Pottery	Late 19th century to 1910s	Late 19th century to 1910s	KIHV2013:101
ATP1	4a	33	帶褐釉陶殘片 (晚期)	Shards of Brown Glazed Pottery	1	16	0.133	Pottery	Pottery	Late 19th century to 1910s	Late 19th century to 1910s	KIHV2013:101
ATP1	4b	1	青花瓷殘片 (晚期)	Shards of Blue-and-white Porcelain	1	3	0.017	Porcelain	Blue-and-white Porcelain	Late 19th century to 1910s	Late 19th century to 1910s	KIHV2013:101
ATP2	2	1	青灰釉殘片 (早期)	Shards of Celadon (Greyish) Porcelain	1	2	0.021	Porcelain	Celadon	Late 19th century to 1910s	Song-Yuan Dynasties	KIHV2013:102
ATP2	2	2	青黃釉殘片 (早期)	Shards of Celadon (Yellowish) Porcelain	1	2	0.011	Porcelain	Celadon	Late 19th century to 1910s	Song-Yuan Dynasties	KIHV2013:102
ATP2	2	3	青白釉殘片 (早期)	Shard of Qingbai Glazed Porcelain	1	1	0.005	Porcelain	Qingbai Glazed	Late 19th century to 1910s	Song-Yuan Dynasties	KIHV2013:102
ATP2	2	4	青花瓷殘片 (晚期)	Shards of Blue-and-white Porcelain	1	5	0.022	Porcelain	Blue-and-white Porcelain	Late 19th century to 1910s	Late 19th century to 1910s	KIHV2013:102
ATP2	2	5	紅瓦 (晚期)	Shards of Red Tile	1	2	0.014	Tile	Red Tile	Late 19th century to 1910s	Late 19th century to 1910s	KIHV2013:102
ATP2	2	6	灰瓦 (晚期)	Shard of Grey Tile	1	1	0.007	Tile	Grey Tile	Late 19th century to 1910s	Late 19th century to 1910s	KIHV2013:102
ATP2	2	7	素面陶殘片 (早期)	Shards of Pottery	1	7	0.061	Pottery	Pottery	Late 19th century to 1910s	Song-Yuan Dynasties	KIHV2013:102
ATP2	2	8	素面陶器底殘片 (早期)	Shards of Pottery	1	2	0.021	Pottery	Pottery	Late 19th century to 1910s	Song-Yuan Dynasties	KIHV2013:102
ATP2	2	9	素面陶器底殘片 (晚期)	Shard of Pottery	1	1	0.012	Pottery	Pottery	Late 19th century to 1910s	Late 19th century to 1910s	KIHV2013:102
ATP2	2	10	釉陶(泥質陶)殘片 (早期)	Shard of Glazed Pottery	1	1	0.018	Pottery	Pottery	Late 19th century to 1910s	Song-Yuan Dynasties	KIHV2013:102
ATP2	2	11	釉陶(夾砂陶)殘片 (晚期)	Shards of Glazed Pottery	1	6	0.077	Pottery	Pottery	Late 19th century to 1910s	Late 19th century to 1910s	KIHV2013:102
ATP2	2	12	釉陶(夾砂陶)器底殘片 (晚期)	Shard of Glazed Pottery Base	1	1	0.007	Pottery	Pottery	Late 19th century to 1910s	Late 19th century to 1910s	KIHV2013:102
ATP2	2	13	內壁帶青 (黃) 釉夾砂陶盆 (鉢)殘片 (早期)	Shard of Greenish Yellow Glazed Pottery Basin	1	1	0.009	Pottery	Pottery	Late 19th century to 1910s	Song-Yuan Dynasties	KIHV2013:102
ATP2	2	14	帶褐釉陶殘片 (晚期)	Shards of Brown Glazed Pottery	1	3	0.013	Pottery	Pottery	Late 19th century to 1910s	Late 19th century to 1910s	KIHV2013:102
ATP2	3	1	青灰釉殘片 (早期)	Shards of Celadon (Greyish) Porcelain	1	7	0.037	Porcelain	Celadon	Late 19th century to 1910s	Song-Yuan Dynasties	KIHV2013:102
ATP2	3	2	青黃釉殘片 (早期)	Shards of Celadon (Yellowish) Porcelain	1	3	0.015	Porcelain	Celadon	Late 19th century to 1910s	Song-Yuan Dynasties	KIHV2013:102
ATP2	3	3	青白釉殘片 (早期)	Shards of Qingbai Glazed Porcelain	1	2	0.007	Porcelain	Qingbai Glazed	Late 19th century to 1910s	Song-Yuan Dynasties	KIHV2013:102

TP/Grid	Layer/ Feature	GF No	Description (Chi)	Description (Eng)	Bag	Piece	Weight (kg)	Material	Material sub group	Layer Dating	Artefact Dating	Box no.
ATP2	3	4	白瓷殘片 (早期)	Shards of White Glazed Porcelain	1	2	0.007	Porcelain	Dehua Kiln	Late 19th century to 1910s	Song-Yuan Dynasties	KIHV2013:102
ATP2	3	5	龍泉窯殘片 (早期)	Shards of Celadon Porcelain	1	2	0.018	Porcelain	Longquan Kiln	Late 19th century to 1910s	Song-Yuan Dynasties	KIHV2013:102
ATP2	3	6	青花瓷殘片 (晚期)	Shards of Blue-and-white Porcelain	1	4	0.014	Porcelain	Blue-and-white Porcelain	Late 19th century to 1910s	Late 19th century to 1910s	KIHV2013:102
ATP2	3	7	紅瓦 (早期)	Shards of Red Tile	1	4	0.024	Tile	Red Tile	Late 19th century to 1910s	Song-Yuan Dynasties	KIHV2013:102
ATP2	3	8	灰瓦 (晚期)	Shard of Grey Tile	1	1	0.010	Tile	Grey Tile	Late 19th century to 1910s	Late 19th century to 1910s	KIHV2013:102
ATP2	3	9	白瓦 (晚期)	Shard of White Tile	1	1	0.023	Tile	White Tile	Late 19th century to 1910s	Late 19th century to 1910s	KIHV2013:102
ATP2	3	10	素面陶殘片 (早期)	Shards of Pottery	1	15	0.119	Pottery	Pottery	Late 19th century to 1910s	Song-Yuan Dynasties	KIHV2013:102
ATP2	3	11	素面陶器底殘片 (早期)	Shard of Pottery	1	1	0.026	Pottery	Pottery	Late 19th century to 1910s	Song-Yuan Dynasties	KIHV2013:102
ATP2	3	12	釉陶(夾砂陶)殘片 (早期)	Shards of Glazed Pottery	1	7	0.055	Pottery	Pottery	Late 19th century to 1910s	Song-Yuan Dynasties	KIHV2013:102
ATP2	3	13	釉陶(夾砂陶)殘片 (晚期)	Shards of Glazed Pottery	1	14	0.113	Pottery	Pottery	Late 19th century to 1910s	Late 19th century to 1910s	KIHV2013:102
ATP2	3	14	釉陶(夾砂陶)器底殘片 (早期)	Shards of Glazed Pottery Base	1	2	0.042	Pottery	Pottery	Late 19th century to 1910s	Song-Yuan Dynasties	KIHV2013:102
ATP2	3	15	釉陶(夾砂陶)器底殘片 (晚期)	Shard of Glazed Pottery Base	1	1	0.005	Pottery	Pottery	Late 19th century to 1910s	Late 19th century to 1910s	KIHV2013:102
ATP2	3	16	內壁帶醬(青)黃釉泥質陶盆(鉢)殘片 (早期)	Shards of Brown Glazed Pottery Basin	1	2	0.053	Pottery	Pottery	Late 19th century to 1910s	Song-Yuan Dynasties	KIHV2013:102
ATP2	3	17	內壁帶青(黃)釉夾砂陶盆(鉢)殘片 (早期)	Shards of Greenish Yellow Glazed Pottery Basin	1	2	0.055	Pottery	Pottery	Late 19th century to 1910s	Song-Yuan Dynasties	KIHV2013:102
ATP2	3	18	內壁帶青(黃)釉粗夾砂陶盆(鉢)殘片 (早期)	Shard of Greenish Yellow Glazed Pottery Basin	1	1	0.006	Pottery	Pottery	Late 19th century to 1910s	Song-Yuan Dynasties	KIHV2013:102
ATP2	3	19	小口瓶殘片 (早期)	Shards of a Small Mouth Pottery Vase	1	3	0.018	Pottery	Pottery	Late 19th century to 1910s	Song-Yuan Dynasties	KIHV2013:102
ATP2	3	20	研磨盆(鉢)殘片 (晚期)	Shard of Grinding Basin	1	1	0.049	Pottery	Pottery	Late 19th century to 1910s	Late 19th century to 1910s	KIHV2013:102
ATP3	3	1	青灰釉殘片 (早期)	Shards of Celadon (Greyish) Porcelain	1	3	0.019	Porcelain	Celadon	Late 19th century to 1910s	Song-Yuan Dynasties	KIHV2013:103
ATP3	3	2	青黃釉殘片 (早期)	Shards of Celadon (Yellowish) Porcelain	1	9	0.077	Porcelain	Celadon	Late 19th century to 1910s	Song-Yuan Dynasties	KIHV2013:103
ATP3	3	3	青花瓷殘片 (晚期)	Shards of Blue-and-white Porcelain	1	7	0.057	Porcelain	Blue-and-white Porcelain	Late 19th century to 1910s	Late 19th century to 1910s	KIHV2013:103
ATP3	3	4	白釉殘片 (晚期)	Shard of White Glazed Modern Porcelain	1	2	0.006	Porcelain	Modern Porcelain	Late 19th century to 1910s	Late 19th century to 1910s	KIHV2013:103
ATP3	3	5	紅瓦 (晚期)	Shards of Red Tile	1	9	0.124	Tile	Red Tile	Late 19th century to 1910s	Late 19th century to 1910s	KIHV2013:103
ATP3	3	6	灰瓦 (晚期)	Shard of Grey Tile	1	1	0.008	Tile	Grey Tile	Late 19th century to 1910s	Late 19th century to 1910s	KIHV2013:103
ATP3	3	7	白瓦 (晚期)	Shards of White Tile	1	2	0.015	Tile	White Tile	Late 19th century to 1910s	Late 19th century to 1910s	KIHV2013:103
ATP3	3	8	素面陶殘片 (早期)	Shards of Pottery	1	10	0.108	Pottery	Pottery	Late 19th century to 1910s	Song-Yuan Dynasties	KIHV2013:103
ATP3	3	9	素面陶殘片 (晚期)	Shard of Pottery	1	1	0.006	Pottery	Pottery	Late 19th century to 1910s	Late 19th century to 1910s	KIHV2013:103
ATP3	3	10	素面陶口沿殘片 (早期)	Shards of Pottery Rim	1	2	0.018	Pottery	Pottery	Late 19th century to 1910s	Song-Yuan Dynasties	KIHV2013:103
ATP3	3	11	素面陶器底殘片 (早期)	Shards of Pottery	1	4	0.048	Pottery	Pottery	Late 19th century to 1910s	Song-Yuan Dynasties	KIHV2013:103
ATP3	3	12	釉陶(夾砂陶)殘片 (早期)	Shards of Glazed Pottery	1	2	0.014	Pottery	Pottery	Late 19th century to 1910s	Song-Yuan Dynasties	KIHV2013:103
ATP3	3	13	釉陶(夾砂陶)殘片 (晚期)	Shard of Glazed Pottery	1	1	0.010	Pottery	Pottery	Late 19th century to 1910s	Late 19th century to 1910s	KIHV2013:103
ATP3	3	14	釉陶(夾砂陶)口沿殘片 (早期)	Shard of Glazed Pottery Rim	1	1	0.005	Pottery	Pottery	Late 19th century to 1910s	Song-Yuan Dynasties	KIHV2013:103
ATP3	3	15	釉陶(夾砂陶)器底殘片 (早期)	Shard of Glazed Pottery Base	1	1	0.007	Pottery	Pottery	Late 19th century to 1910s	Song-Yuan Dynasties	KIHV2013:103
ATP3	3	16	研磨盆(鉢)殘片 (早期)	Shards of Grinding Basin	1	4	0.056	Pottery	Pottery	Late 19th century to 1910s	Song-Yuan Dynasties	KIHV2013:103
ATP3	3	17	陶器蓋殘片 (晚期)	Shard of Pottery Lid	1	1	0.006	Pottery	Pottery	Late 19th century to 1910s	Late 19th century to 1910s	KIHV2013:103
ATP3	3	18	陶急須殘片 (晚期)	Shard of Chinese Herbal Teapot	1	1	0.009	Pottery	Pottery	Late 19th century to 1910s	Late 19th century to 1910s	KIHV2013:103
ATP3	3	19	帶褐釉陶殘片 (晚期)	Shards of Brown Glazed Pottery	1	8	0.034	Pottery	Pottery	Late 19th century to 1910s	Late 19th century to 1910s	KIHV2013:103
ATP3	4	1	青灰釉殘片 (早期)	Shards of Celadon (Greyish) Porcelain	1	28	0.191	Porcelain	Celadon	Late 19th century to 1910s	Song-Yuan Dynasties	KIHV2013:103
ATP3	4	2	青黃釉殘片 (早期)	Shards of Celadon (Yellowish) Porcelain	1	24	0.098	Porcelain	Celadon	Late 19th century to 1910s	Song-Yuan Dynasties	KIHV2013:103
ATP3	4	3	青白釉殘片 (早期)	Shards of Qingbai Glazed Porcelain	1	2	0.006	Porcelain	Qingbai Glazed	Late 19th century to 1910s	Song-Yuan Dynasties	KIHV2013:103
ATP3	4	4	白瓷殘片 (早期)	Shards of White Glazed Porcelain	1	3	0.011	Porcelain	Dehua Kiln	Late 19th century to 1910s	Song-Yuan Dynasties	KIHV2013:103
ATP3	4	5	青花瓷殘片 (晚期)	Shards of Blue-and-white Porcelain	1	22	0.046	Porcelain	Blue-and-white Porcelain	Late 19th century to 1910s	Late 19th century to 1910s	KIHV2013:103
ATP3	4	6	白釉殘片 (晚期)	Shard of White Glazed Modern Porcelain	1	2	0.005	Porcelain	Modern Porcelain	Late 19th century to 1910s	Late 19th century to 1910s	KIHV2013:103
ATP3	4	7	現代青灰釉殘片 (晚期)	Shard of Greyish Green Glazed Modern Porcelain	1	1	0.016	Porcelain	Modern Porcelain	Late 19th century to 1910s	Late 19th century to 1910s	KIHV2013:103
ATP3	4	8	白瓦 (晚期)	Shard of White Tile	1	1	0.006	Tile	White Tile	Late 19th century to 1910s	Late 19th century to 1910s	KIHV2013:103
ATP3	4	9	素面陶殘片 (早期)	Shards of Pottery	1	50	0.265	Pottery	Pottery	Late 19th century to 1910s	Song-Yuan Dynasties	KIHV2013:103
ATP3	4	10	素面陶殘片 (晚期)	Shards of Pottery	1	4	0.010	Pottery	Pottery	Late 19th century to 1910s	Late 19th century to 1910s	KIHV2013:103
ATP3	4	11	素面陶口沿殘片 (早期)	Shards of Pottery Rim	1	8	0.063	Pottery	Pottery	Late 19th century to 1910s	Song-Yuan Dynasties	KIHV2013:103
ATP3	4	12	素面陶器底殘片 (早期)	Shards of Pottery	1	4	0.068	Pottery	Pottery	Late 19th century to 1910s	Song-Yuan Dynasties	KIHV2013:103
ATP3	4	13	釉陶(泥質陶)殘片 (早期)	Shard of Glazed Pottery	1	1	0.009	Pottery	Pottery	Late 19th century to 1910s	Song-Yuan Dynasties	KIHV2013:103
ATP3	4	14	釉陶(夾砂陶)殘片 (早期)	Shards of Glazed Pottery	1	11	0.064	Pottery	Pottery	Late 19th century to 1910s	Song-Yuan Dynasties	KIHV2013:103

TP/Grid	Layer/ Feature	GF No	Description (Chi)	Description (Eng)	Bag	Piece	Weight (kg)	Material	Material sub group	Layer Dating	Artefact Dating	Box no.
ATP3	4	15	釉陶(夾砂陶)殘片 (晚期)	Shards of Glazed Pottery	1	6	0.025	Pottery	Pottery	Late 19th century to 1910s	Late 19th century to 1910s	KIHV2013:103
ATP3	4	16	帶褐釉陶殘片 (晚期)	Shards of Brown Glazed Pottery	1	22	0.123	Pottery	Pottery	Late 19th century to 1910s	Late 19th century to 1910s	KIHV2013:103
ATP3	4	17	內壁帶青 (黃) 釉夾砂陶盆 (鉢)殘片 (早期)	Shards of Greenish Yellow Glazed Pottery Basin	1	8	0.087	Pottery	Pottery	Late 19th century to 1910s	Song-Yuan Dynasties	KIHV2013:103
ATP3	4	18	內壁帶青 (黃) 釉粗夾砂陶盆(鉢)殘片 (早期)	Shard of Greenish Yellow Glazed Pottery Basin	1	1	0.019	Pottery	Pottery	Late 19th century to 1910s	Song-Yuan Dynasties	KIHV2013:103
ATP3	4	19	研磨盆(鉢)殘片 (早期)	Shards of Grinding Basin	1	3	0.019	Pottery	Pottery	Late 19th century to 1910s	Song-Yuan Dynasties	KIHV2013:103
ATP3	4	20	研磨盆(鉢)殘片 (晚期)	Shards of Grinding Basin	1	2	0.013	Pottery	Pottery	Late 19th century to 1910s	Late 19th century to 1910s	KIHV2013:103
ATP3	4	21	小口瓶殘片 (早期)	Shards of a Small Mouth Pottery Vase	1	3	0.014	Pottery	Pottery	Late 19th century to 1910s	Song-Yuan Dynasties	KIHV2013:103
ATP3	4	22	陶急須殘片 (早期)	Shard of Chinese Herbal Teapot	1	1	0.011	Pottery	Pottery	Late 19th century to 1910s	Song-Yuan Dynasties	KIHV2013:103
ATP3	4	23	陶急須殘片 (晚期)	Shard of Chinese Herbal Teapot	1	1	0.008	Pottery	Pottery	Late 19th century to 1910s	Late 19th century to 1910s	KIHV2013:103
ATP3	4	24	陶器蓋殘片 (早期)	Shard of Pottery Lid	1	1	0.009	Pottery	Pottery	Late 19th century to 1910s	Song-Yuan Dynasties	KIHV2013:103
ATP3	4	25	陶甕殘片 (早期)	Shard of Pottery Urn	1	1	0.032	Pottery	Pottery	Late 19th century to 1910s	Song-Yuan Dynasties	KIHV2013:103
ATP3	4	26	灰陶陶甕殘片 (早期)	Shard of Grey Pottery Urn	1	1	0.021	Pottery	Pottery	Late 19th century to 1910s	Song-Yuan Dynasties	KIHV2013:103
ATP3	4	27	釉陶(夾砂陶)系部殘片 (早期)	Shard of Glazed Pottery Loop	1	1	0.014	Pottery	Pottery	Late 19th century to 1910s	Song-Yuan Dynasties	KIHV2013:103
ATP3	4	28	釉陶陶缸(甕)殘片 (晚期)	Shard of Glazed Pottery Urn	1	1	0.031	Pottery	Pottery	Late 19th century to 1910s	Late 19th century to 1910s	KIHV2013:103
ATP3	4	29	紅瓦 (晚期)	Shards of Red Tile	1	6	0.076	Tile	Red Tile	Late 19th century to 1910s	Late 19th century to 1910s	KIHV2013:103
ATP4	3	1	青灰釉殘片 (早期)	Shards of Celadon (Greyish) Porcelain	1	11	0.035	Porcelain	Celadon	Late 19th century to 1910s	Song-Yuan Dynasties	KIHV2013:104
ATP4	3	2	青黃釉殘片 (早期)	Shards of Celadon (Yellowish) Porcelain	1	3	0.029	Porcelain	Celadon	Late 19th century to 1910s	Song-Yuan Dynasties	KIHV2013:104
ATP4	3	3	青白釉殘片 (早期)	Shards of Qingbai Glazed Porcelain	1	2	0.007	Porcelain	Qingbai Glazed	Late 19th century to 1910s	Song-Yuan Dynasties	KIHV2013:104
ATP4	3	4	青花瓷殘片 (晚期)	Shards of Blue-and-white Porcelain	1	5	0.009	Porcelain	Blue-and-white Porcelain	Late 19th century to 1910s	Late 19th century to 1910s	KIHV2013:104
ATP4	3	5	白釉殘片 (晚期)	Shard of White Glazed Modern Porcelain	1	3	0.006	Porcelain	Modern Porcelain	Late 19th century to 1910s	Late 19th century to 1910s	KIHV2013:104
ATP4	3	6	黑釉殘片 (早期)	Shard of Black Glazed Porcelain	1	1	0.006	Porcelain	Black Glazed	Late 19th century to 1910s	Song-Yuan Dynasties	KIHV2013:104
ATP4	3	7	紅瓦 (晚期)	Shards of Red Tile	1	5	0.029	Tile	Red Tile	Late 19th century to 1910s	Late 19th century to 1910s	KIHV2013:104
ATP4	3	8	灰瓦 (晚期)	Shards of Grey Tile	1	9	0.165	Tile	Grey Tile	Late 19th century to 1910s	Late 19th century to 1910s	KIHV2013:104
ATP4	3	9	白瓦 (晚期)	Shards of White Tile	1	2	0.010	Tile	White Tile	Late 19th century to 1910s	Late 19th century to 1910s	KIHV2013:104
ATP4	3	10	素面陶殘片 (早期)	Shards of Pottery	1	21	0.089	Pottery	Pottery	Late 19th century to 1910s	Song-Yuan Dynasties	KIHV2013:104
ATP4	3	11	素面陶殘片 (晚期)	Shards of Pottery	1	5	0.016	Pottery	Pottery	Late 19th century to 1910s	Late 19th century to 1910s	KIHV2013:104
ATP4	3	12	素面陶器底殘片 (早期)	Shards of Pottery	1	2	0.022	Pottery	Pottery	Late 19th century to 1910s	Song-Yuan Dynasties	KIHV2013:104
ATP4	3	13	釉陶(夾砂陶)殘片 (早期)	Shards of Glazed Pottery	1	9	0.034	Pottery	Pottery	Late 19th century to 1910s	Song-Yuan Dynasties	KIHV2013:104
ATP4	3	14	釉陶(夾砂陶)殘片 (晚期)	Shard of Glazed Pottery	1	1	0.009	Pottery	Pottery	Late 19th century to 1910s	Late 19th century to 1910s	KIHV2013:104
ATP4	3	15	釉陶(夾砂陶)器底殘片 (早期)	Shard of Glazed Pottery Base	1	1	0.010	Pottery	Pottery	Late 19th century to 1910s	Song-Yuan Dynasties	KIHV2013:104
ATP4	3	16	內壁帶青 (黃) 釉夾砂陶盆 (鉢)殘片 (早期)	Shard of Greenish Yellow Glazed Pottery Basin	1	1	0.006	Pottery	Pottery	Late 19th century to 1910s	Song-Yuan Dynasties	KIHV2013:104
ATP4	3	17	研磨盆(鉢)殘片 (早期)	Shards of Grinding Basin	1	3	0.017	Pottery	Pottery	Late 19th century to 1910s	Song-Yuan Dynasties	KIHV2013:104
ATP4	3	18	研磨盆(鉢)殘片 (晚期)	Shard of Grinding Basin	1	1	0.007	Pottery	Pottery	Late 19th century to 1910s	Late 19th century to 1910s	KIHV2013:104
ATP4	3	19	小口瓶殘片 (早期)	Shards of a Small Mouth Pottery Vase	1	3	0.020	Pottery	Pottery	Late 19th century to 1910s	Song-Yuan Dynasties	KIHV2013:104
ATP4	3	20	素面陶系部殘片 (早期)	Shard of Pottery Loop	1	1	0.006	Pottery	Pottery	Late 19th century to 1910s	Song-Yuan Dynasties	KIHV2013:104
ATP4	3	21	灰陶陶甕殘片 (早期)	Shard of Grey Tile	1	1	0.013	Pottery	Pottery	Late 19th century to 1910s	Song-Yuan Dynasties	KIHV2013:104
ATP4	3	22	帶褐釉陶殘片 (晚期)	Shards of Brown Glazed Pottery	1	18	0.037	Pottery	Pottery	Late 19th century to 1910s	Late 19th century to 1910s	KIHV2013:104
ATP4	3	23	釉陶陶缸(甕)殘片 (晚期)	Shards of Glazed Pottery Urn	1	2	0.031	Pottery	Pottery	Late 19th century to 1910s	Late 19th century to 1910s	KIHV2013:104
ATP4	3	24	陶急須殘片 (晚期)	Shard of Chinese Herbal Teapot	1	1	0.009	Pottery	Pottery	Late 19th century to 1910s	Late 19th century to 1910s	KIHV2013:104
ATP4	4	1	青灰釉殘片 (早期)	Shards of Celadon (Greyish) Porcelain	1	68	0.287	Porcelain	Celadon	Late 19th century to 1910s	Song-Yuan Dynasties	KIHV2013:104
ATP4	4	2	青黃釉殘片 (早期)	Shards of Celadon (Yellowish) Porcelain	1	31	0.194	Porcelain	Celadon	Late 19th century to 1910s	Song-Yuan Dynasties	KIHV2013:104
ATP4	4	3	青白釉殘片 (早期)	Shards of Qingbai Glazed Porcelain	1	9	0.015	Porcelain	Qingbai Glazed	Late 19th century to 1910s	Song-Yuan Dynasties	KIHV2013:104
ATP4	4	4	龍泉窯殘片 (早期)	Shards of Celadon Porcelain	1	3	0.022	Porcelain	Longquan Kiln	Late 19th century to 1910s	Song-Yuan Dynasties	KIHV2013:104
ATP4	4	5	閩清窯殘片 (早期)	Shards of Celadon Porcelain	1	3	0.041	Porcelain	Minqing Kiln	Late 19th century to 1910s	Song-Yuan Dynasties	KIHV2013:104
ATP4	4	6	青花瓷殘片 (晚期)	Shard of Blue-and-white Porcelain	1	1	0.004	Porcelain	Blue-and-white Porcelain	Late 19th century to 1910s	Late 19th century to 1910s	KIHV2013:104
ATP4	4	7	白釉殘片 (晚期)	Shard of White Glazed Modern Porcelain	1	6	0.037	Porcelain	Modern Porcelain	Late 19th century to 1910s	Late 19th century to 1910s	KIHV2013:104
ATP4	4	8	褐釉殘片 (晚期)	Shard of Brown Glazed Porcelain	1	1	0.014	Porcelain	Brown Glazed	Late 19th century to 1910s	Late 19th century to 1910s	KIHV2013:104
ATP4	4	9	黑釉殘片 (早期)	Shard of Black Glazed Porcelain	1	1	0.009	Porcelain	Black Glazed	Late 19th century to 1910s	Song-Yuan Dynasties	KIHV2013:104
ATP4	4	10	紅瓦 (晚期)	Shards of Red Tile	1	3	0.041	Tile	Red Tile	Late 19th century to 1910s	Late 19th century to 1910s	KIHV2013:104
ATP4	4	11	灰瓦 (晚期)	Shard of Grey Tile	1	1	0.009	Tile	Grey Tile	Late 19th century to 1910s	Late 19th century to 1910s	KIHV2013:104

TP/Grid	Layer/ Feature	GF No	Description (Chi)	Description (Eng)	Bag	Piece	Weight (kg)	Material	Material sub group	Layer Dating	Artefact Dating	Box no.
ATP4	4	12	素面陶殘片 (早期)	Shards of Pottery	1	59	0.208	Pottery	Pottery	Late 19th century to 1910s	Song-Yuan Dynasties	KIHV2013:104
ATP4	4	13	素面陶殘片 (晚期)	Shards of Pottery	1	5	0.023	Pottery	Pottery	Late 19th century to 1910s	Late 19th century to 1910s	KIHV2013:104
ATP4	4	14	素面陶器底殘片 (早期)	Shard of Pottery	1	1	0.021	Pottery	Pottery	Late 19th century to 1910s	Song-Yuan Dynasties	KIHV2013:104
ATP4	4	15	素面陶器底殘片 (晚期)	Shard of Pottery	1	1	0.004	Pottery	Pottery	Late 19th century to 1910s	Late 19th century to 1910s	KIHV2013:104
ATP4	4	16	釉陶(泥質陶)殘片 (早期)	Shards of Glazed Pottery	1	2	0.040	Pottery	Pottery	Late 19th century to 1910s	Song-Yuan Dynasties	KIHV2013:104
ATP4	4	17	釉陶(泥質陶)口沿殘片 (早期)	Shards of Glazed Pottery Rim	1	3	0.076	Pottery	Pottery	Late 19th century to 1910s	Song-Yuan Dynasties	KIHV2013:104
ATP4	4	18	釉陶(夾砂陶)殘片 (早期)	Shards of Glazed Pottery	1	21	0.086	Pottery	Pottery	Late 19th century to 1910s	Song-Yuan Dynasties	KIHV2013:104
ATP4	4	19	釉陶(夾砂陶)口沿殘片 (早期)	Shards of Glazed Pottery Rim	1	6	0.017	Pottery	Pottery	Late 19th century to 1910s	Song-Yuan Dynasties	KIHV2013:104
ATP4	4	20	釉陶(夾砂陶)器底殘片 (早期)	Shards of Glazed Pottery Base	1	2	0.007	Pottery	Pottery	Late 19th century to 1910s	Song-Yuan Dynasties	KIHV2013:104
ATP4	4	21	釉陶(夾砂陶)器底殘片 (晚期)	Shard of Glazed Pottery Base	1	1	0.007	Pottery	Pottery	Late 19th century to 1910s	Late 19th century to 1910s	KIHV2013:104
ATP4	4	22	內壁帶青(黃)釉夾砂陶盆(鉢)殘片 (早期)	Shards of Greenish Yellow Glazed Pottery Basin	1	5	0.061	Pottery	Pottery	Late 19th century to 1910s	Song-Yuan Dynasties	KIHV2013:104
ATP4	4	23	內壁帶青(黃)釉粗夾砂陶盆(鉢)殘片 (早期)	Shards of Greenish Yellow Glazed Pottery Basin	1	5	0.023	Pottery	Pottery	Late 19th century to 1910s	Song-Yuan Dynasties	KIHV2013:104
ATP4	4	24	研磨盆(鉢)殘片 (早期)	Shards of Grinding Basin	1	3	0.048	Pottery	Pottery	Late 19th century to 1910s	Song-Yuan Dynasties	KIHV2013:104
ATP4	4	25	研磨盆(鉢)殘片 (晚期)	Shard of Grinding Basin	1	1	0.005	Pottery	Pottery	Late 19th century to 1910s	Late 19th century to 1910s	KIHV2013:104
ATP4	4	26	小口瓶殘片 (早期)	Shards of a Small Mouth Pottery Vase	1	17	0.110	Pottery	Pottery	Late 19th century to 1910s	Song-Yuan Dynasties	KIHV2013:104
ATP4	4	27	陶器蓋殘片 (早期)	Shards of Pottery Lid	1	2	0.006	Pottery	Pottery	Late 19th century to 1910s	Song-Yuan Dynasties	KIHV2013:104
ATP4	4	28	陶甕殘片 (早期)	Shards of Pottery Urn	1	2	0.052	Pottery	Pottery	Late 19th century to 1910s	Song-Yuan Dynasties	KIHV2013:104
ATP4	4	29	釉陶(泥質陶)系部殘片 (早期)	Shards of Glazed Pottery Loop	1	2	0.063	Pottery	Pottery	Late 19th century to 1910s	Song-Yuan Dynasties	KIHV2013:104
ATP4	4	30	釉陶(夾砂陶)系部殘片 (早期)	Shards of Glazed Pottery Loop	1	2	0.058	Pottery	Pottery	Late 19th century to 1910s	Song-Yuan Dynasties	KIHV2013:104
ATP4	4	31	釉陶執壺殘片 (早期)	Shard of Glazed Pottery Ewer	1	1	0.005	Pottery	Pottery	Late 19th century to 1910s	Song-Yuan Dynasties	KIHV2013:104
ATP4	4	32	帶褐釉陶殘片 (晚期)	Shards of Brown Glazed Pottery	1	12	0.035	Pottery	Pottery	Late 19th century to 1910s	Late 19th century to 1910s	KIHV2013:104
ATP4	4	33	陶水管殘片 (晚期)	Shard of Pottery Pipe	1	1	0.021	Pottery	Pottery	Late 19th century to 1910s	Late 19th century to 1910s	KIHV2013:104
ATP5	3	1	青灰釉殘片 (早期)	Shards of Celadon (Greyish) Porcelain	1	13	0.124	Porcelain	Celadon	Late 19th century to 1910s	Song-Yuan Dynasties	KIHV2013:105
ATP5	3	2	青黃釉殘片 (早期)	Shards of Celadon (Yellowish) Porcelain	1	4	0.021	Porcelain	Celadon	Late 19th century to 1910s	Song-Yuan Dynasties	KIHV2013:105
ATP5	3	3	青白釉殘片 (早期)	Shards of Qingbai Glazed Porcelain	1	5	0.015	Porcelain	Qingbai Glazed	Late 19th century to 1910s	Song-Yuan Dynasties	KIHV2013:105
ATP5	3	4	龍泉窯殘片 (早期)	Shard of Celadon Porcelain	1	1	0.007	Porcelain	Longquan Kiln	Late 19th century to 1910s	Song-Yuan Dynasties	KIHV2013:105
ATP5	3	5	青花瓷殘片 (晚期)	Shards of Blue-and-white Porcelain	1	34	0.122	Porcelain	Blue-and-white Porcelain	Late 19th century to 1910s	Late 19th century to 1910s	KIHV2013:105
ATP5	3	6	白釉殘片 (晚期)	Shard of White Glazed Modern Porcelain	1	4	0.032	Porcelain	Modern Porcelain	Late 19th century to 1910s	Late 19th century to 1910s	KIHV2013:105
ATP5	3	7	冬青釉殘片 (晚期)	Shards of Dongqing Glazed Porcelain	1	3	0.007	Porcelain	Celadon	Late 19th century to 1910s	Late 19th century to 1910s	KIHV2013:105
ATP5	3	8	現代青灰釉殘片 (晚期)	Shard of Greyish Green Glazed Modern Porcelain	1	1	0.014	Porcelain	Modern Porcelain	Late 19th century to 1910s	Late 19th century to 1910s	KIHV2013:105
ATP5	3	9	釉下五彩殘片 (晚期)	Shard of Underglazed "Wuca" Porcelain	1	1	0.004	Porcelain	Underglazed	Late 19th century to 1910s	Late 19th century to 1910s	KIHV2013:105
ATP5	3	10	紅瓦 (晚期)	Shards of Red Tile	1	18	0.089	Tile	Red Tile	Late 19th century to 1910s	Late 19th century to 1910s	KIHV2013:105
ATP5	3	11	灰瓦 (晚期)	Shards of Grey Tile	1	24	0.269	Tile	Grey Tile	Late 19th century to 1910s	Late 19th century to 1910s	KIHV2013:105
ATP5	3	12	白瓦 (晚期)	Shards of White Tile	1	5	0.049	Tile	White Tile	Late 19th century to 1910s	Late 19th century to 1910s	KIHV2013:105
ATP5	3	13	素面陶殘片 (早期)	Shards of Pottery	1	23	0.084	Pottery	Pottery	Late 19th century to 1910s	Song-Yuan Dynasties	KIHV2013:105
ATP5	3	14	素面陶殘片 (晚期)	Shards of Pottery	1	12	0.052	Pottery	Pottery	Late 19th century to 1910s	Late 19th century to 1910s	KIHV2013:105
ATP5	3	15	素面陶器底殘片 (早期)	Shard of Pottery	1	1	0.008	Pottery	Pottery	Late 19th century to 1910s	Song-Yuan Dynasties	KIHV2013:105
ATP5	3	16	素面陶器底殘片 (晚期)	Shards of Pottery	1	3	0.016	Pottery	Pottery	Late 19th century to 1910s	Late 19th century to 1910s	KIHV2013:105
ATP5	3	17	釉陶(夾砂陶)殘片 (早期)	Shards of Glazed Pottery	1	6	0.024	Pottery	Pottery	Late 19th century to 1910s	Song-Yuan Dynasties	KIHV2013:105
ATP5	3	18	釉陶(夾砂陶)殘片 (晚期)	Shards of Glazed Pottery	1	6	0.039	Pottery	Pottery	Late 19th century to 1910s	Late 19th century to 1910s	KIHV2013:105
ATP5	3	19	釉陶(夾砂陶)器底殘片 (早期)	Shards of Glazed Pottery Base	1	2	0.040	Pottery	Pottery	Late 19th century to 1910s	Song-Yuan Dynasties	KIHV2013:105
ATP5	3	20	內壁帶青(黃)釉夾砂陶盆(鉢)殘片 (早期)	Shards of Greenish Yellow Glazed Pottery Basin	1	5	0.044	Pottery	Pottery	Late 19th century to 1910s	Song-Yuan Dynasties	KIHV2013:105
ATP5	3	21	研磨盆(鉢)殘片 (早期)	Shards of Grinding Basin	1	5	0.045	Pottery	Pottery	Late 19th century to 1910s	Song-Yuan Dynasties	KIHV2013:105
ATP5	3	22	小口瓶殘片 (早期)	Shards of a Small Mouth Pottery Vase	1	2	0.022	Pottery	Pottery	Late 19th century to 1910s	Song-Yuan Dynasties	KIHV2013:105
ATP5	3	23	灰陶陶甕殘片 (早期)	Shard of Grey Pottery Urn	1	1	0.025	Pottery	Pottery	Late 19th century to 1910s	Song-Yuan Dynasties	KIHV2013:105
ATP5	3	24	陶器蓋殘片 (晚期)	Shards of Pottery Lid	1	7	0.036	Pottery	Pottery	Late 19th century to 1910s	Late 19th century to 1910s	KIHV2013:105
ATP5	3	25	陶急須殘片 (晚期)	Shard of Chinese Herbal Teapot	1	1	0.007	Pottery	Pottery	Late 19th century to 1910s	Late 19th century to 1910s	KIHV2013:105
ATP5	3	26	帶褐釉陶殘片 (晚期)	Shards of Brown Glazed Pottery	1	26	0.130	Pottery	Pottery	Late 19th century to 1910s	Late 19th century to 1910s	KIHV2013:105
ATP5	3	27	帶白釉陶燈蓋殘片 (晚期)	Shard of White Glazed Pottery Oil Lamp Dish	1	1	0.009	Pottery	Pottery	Late 19th century to 1910s	Late 19th century to 1910s	KIHV2013:105
ATP5	4a	1	青灰釉殘片 (早期)	Shards of Celadon (Greyish) Porcelain	1	13	0.045	Porcelain	Celadon	Late 19th century to 1910s	Song-Yuan Dynasties	KIHV2013:105

TP/Grid	Layer/Feature	GF No	Description (Chi)	Description (Eng)	Bag	Piece	Weight (kg)	Material	Material sub group	Layer Dating	Artefact Dating	Box no.
ATP5	4a	2	青黃釉殘片 (早期)	Shards of Celadon (Yellowish) Porcelain	1	12	0.072	Porcelain	Celadon	Late 19th century to 1910s	Song-Yuan Dynasties	KIHV2013:105
ATP5	4a	3	青白釉殘片 (早期)	Shards of Qingbai Glazed Porcelain	1	2	0.009	Porcelain	Qingbai Glazed	Late 19th century to 1910s	Song-Yuan Dynasties	KIHV2013:105
ATP5	4a	4	青花瓷殘片 (晚期)	Shards of Blue-and-white Porcelain	1	10	0.036	Porcelain	Blue-and-white Porcelain	Late 19th century to 1910s	Late 19th century to 1910s	KIHV2013:105
ATP5	4a	5	白釉殘片 (晚期)	Shard of White Glazed Modern Porcelain	1	2	0.007	Porcelain	Modern Porcelain	Late 19th century to 1910s	Late 19th century to 1910s	KIHV2013:105
ATP5	4a	6	現代青灰釉殘片 (晚期)	Shards of Greyish Green Glazed Modern Porcelain	1	2	0.006	Porcelain	Modern Porcelain	Late 19th century to 1910s	Late 19th century to 1910s	KIHV2013:105
ATP5	4a	7	釉上彩殘片 (晚期)	Shard of Overglazed Porcelain	1	1	0.009	Porcelain	Overglazed	Late 19th century to 1910s	Late 19th century to 1910s	KIHV2013:105
ATP5	4a	8	紅瓦 (早期)	Shards of Red Tile	1	10	0.171	Tile	Red Tile	Late 19th century to 1910s	Song-Yuan Dynasties	KIHV2013:105
ATP5	4a	9	紅瓦 (晚期)	Shards of Red Tile	1	4	0.040	Tile	Red Tile	Late 19th century to 1910s	Late 19th century to 1910s	KIHV2013:105
ATP5	4a	10	灰瓦 (晚期)	Shards of Grey Tile	1	2	0.019	Tile	Grey Tile	Late 19th century to 1910s	Late 19th century to 1910s	KIHV2013:105
ATP5	4a	11	素面陶殘片 (早期)	Shards of Pottery	1	33	0.164	Pottery	Pottery	Late 19th century to 1910s	Song-Yuan Dynasties	KIHV2013:105
ATP5	4a	12	素面陶口沿殘片 (早期)	Shard of Pottery Rim	1	1	0.012	Pottery	Pottery	Late 19th century to 1910s	Song-Yuan Dynasties	KIHV2013:105
ATP5	4a	13	素面陶器底殘片 (早期)	Shards of Pottery	1	2	0.008	Pottery	Pottery	Late 19th century to 1910s	Song-Yuan Dynasties	KIHV2013:105
ATP5	4a	14	素面陶器底殘片 (晚期)	Shard of Pottery	1	1	0.008	Pottery	Pottery	Late 19th century to 1910s	Late 19th century to 1910s	KIHV2013:105
ATP5	4a	15	釉陶(夾砂陶)殘片 (早期)	Shards of Glazed Pottery	1	3	0.015	Pottery	Pottery	Late 19th century to 1910s	Song-Yuan Dynasties	KIHV2013:105
ATP5	4a	16	釉陶(夾砂陶)殘片 (晚期)	Shards of Glazed Pottery	1	3	0.019	Pottery	Pottery	Late 19th century to 1910s	Late 19th century to 1910s	KIHV2013:105
ATP5	4a	17	釉陶(夾砂陶)器底殘片 (晚期)	Shard of Glazed Pottery Base	1	1	0.011	Pottery	Pottery	Late 19th century to 1910s	Late 19th century to 1910s	KIHV2013:105
ATP5	4a	18	內壁帶醬 (青) 黃釉泥質陶盆(鉢)殘片 (早期)	Shard of Brown Glazed Pottery Basin	1	1	0.030	Pottery	Pottery	Late 19th century to 1910s	Song-Yuan Dynasties	KIHV2013:105
ATP5	4a	19	內壁帶青 (黃) 釉夾砂陶盆(鉢)殘片 (早期)	Shards of Greenish Yellow Glazed Pottery Basin	1	3	0.029	Pottery	Pottery	Late 19th century to 1910s	Song-Yuan Dynasties	KIHV2013:105
ATP5	4a	20	研磨盆(鉢)殘片 (早期)	Shard of Grinding Basin	1	1	0.030	Pottery	Pottery	Late 19th century to 1910s	Song-Yuan Dynasties	KIHV2013:105
ATP5	4a	21	小口瓶殘片 (早期)	Shard of a Small Mouth Pottery Vase	1	1	0.006	Pottery	Pottery	Late 19th century to 1910s	Song-Yuan Dynasties	KIHV2013:105
ATP5	4a	22	釉陶(泥質陶)系部殘片 (早期)	Shard of Glazed Pottery Loop	1	1	0.032	Pottery	Pottery	Late 19th century to 1910s	Song-Yuan Dynasties	KIHV2013:105
ATP5	4a	23	素面陶系部殘片 (早期)	Shard of Pottery Loop	1	1	0.011	Pottery	Pottery	Late 19th century to 1910s	Song-Yuan Dynasties	KIHV2013:105
ATP5	4a	24	爐算殘件 (晚期)	Shard of Pottery Grate	1	1	0.026	Pottery	Pottery	Late 19th century to 1910s	Late 19th century to 1910s	KIHV2013:105
ATP5	4a	25	帶褐釉陶殘片 (晚期)	Shards of Brown Glazed Pottery	1	16	0.048	Pottery	Pottery	Late 19th century to 1910s	Late 19th century to 1910s	KIHV2013:105
ATP5	4a	26	釉陶陶缸(甕)殘片 (晚期)	Shard of Glazed Pottery Urn	1	1	0.021	Pottery	Pottery	Late 19th century to 1910s	Late 19th century to 1910s	KIHV2013:105
ATP5	4a	27	陶燈盞殘片 (晚期)	Shard of Pottery Oil Lamp Dish	1	1	0.005	Pottery	Pottery	Late 19th century to 1910s	Late 19th century to 1910s	KIHV2013:105
ATP5	4a	28	褐釉陶鉢殘片 (晚期)	Shards of Brown Glazed Pottery Bowl	1	2	0.013	Pottery	Pottery	Late 19th century to 1910s	Late 19th century to 1910s	KIHV2013:105
ATP5	4b	1	青灰釉殘片 (早期)	Shards of Celadon (Greyish) Porcelain	1	2	0.014	Porcelain	Celadon	Late 19th century to 1910s	Song-Yuan Dynasties	KIHV2013:105
ATP5	4b	2	紅瓦 (晚期)	Shards of Red Tile	1	4	0.020	Tile	Red Tile	Late 19th century to 1910s	Late 19th century to 1910s	KIHV2013:105
ATP5	4b	3	灰瓦 (晚期)	Shard of Grey Tile	1	1	0.011	Tile	Grey Tile	Late 19th century to 1910s	Late 19th century to 1910s	KIHV2013:105
ATP5	4b	4	素面陶殘片 (早期)	Shard of Pottery	1	1	0.007	Pottery	Pottery	Late 19th century to 1910s	Song-Yuan Dynasties	KIHV2013:105
ATP5	4b	5	素面陶口沿殘片 (早期)	Shard of Pottery Rim	1	1	0.032	Pottery	Pottery	Late 19th century to 1910s	Song-Yuan Dynasties	KIHV2013:105
ATP5	4b	6	帶褐釉陶殘片 (晚期)	Shard of Brown Glazed Pottery	1	1	0.017	Pottery	Pottery	Late 19th century to 1910s	Late 19th century to 1910s	KIHV2013:105
ATP5	4b	7	釉陶陶缸(甕)殘片 (晚期)	Shard of Glazed Pottery Urn	1	1	0.020	Pottery	Pottery	Late 19th century to 1910s	Late 19th century to 1910s	KIHV2013:105
ATP6	3	1	青灰釉素面殘片 (早期)	Shards of Celadon (Greyish) Porcelain	1	29	0.195	Porcelain	Celadon	Late 19th century to 1910s	Song-Yuan Dynasties	KIHV2013:106
ATP6	3	2	青黃釉殘片 (早期)	Shards of Celadon (Yellowish) Porcelain	1	32	0.159	Porcelain	Celadon	Late 19th century to 1910s	Song-Yuan Dynasties	KIHV2013:106
ATP6	3	3	青白釉殘片 (早期)	Shards of Qingbai Glazed Porcelain	1	9	0.026	Porcelain	Qingbai Glazed	Late 19th century to 1910s	Song-Yuan Dynasties	KIHV2013:106
ATP6	3	4	仿龍泉殘片 (早期)	Shard of Celadon Porcelain	1	1	0.015	Porcelain	Celadon	Late 19th century to 1910s	Song-Yuan Dynasties	KIHV2013:106
ATP6	3	5	閩清窯殘片 (早期)	Shards of Celadon Porcelain	1	5	0.031	Porcelain	Minqing Kiln	Late 19th century to 1910s	Song-Yuan Dynasties	KIHV2013:106
ATP6	3	6	黑釉殘片 (早期)	Shard of Black Glazed Porcelain	1	1	0.011	Porcelain	Black Glazed	Late 19th century to 1910s	Song-Yuan Dynasties	KIHV2013:106
ATP6	3	7	青花瓷殘片 (晚期)	Shards of Blue-and-white Porcelain	1	14	0.063	Porcelain	Blue-and-white Porcelain	Late 19th century to 1910s	Late 19th century to 1910s	KIHV2013:106
ATP6	3	8	冬青釉殘片 (晚期)	Shard of Dongqing Glazed Porcelain	1	1	0.018	Porcelain	Celadon	Late 19th century to 1910s	Late 19th century to 1910s	KIHV2013:106
ATP6	3	9	紅瓦 (晚期)	Shards of Red Tile	1	5	0.076	Tile	Red Tile	Late 19th century to 1910s	Late 19th century to 1910s	KIHV2013:106
ATP6	3	10	灰瓦 (晚期)	Shards of Grey Tile	1	5	0.028	Tile	Grey Tile	Late 19th century to 1910s	Late 19th century to 1910s	KIHV2013:106
ATP6	3	11	素面陶殘片 (早期)	Shards of Pottery	1	78	0.411	Pottery	Pottery	Late 19th century to 1910s	Song-Yuan Dynasties	KIHV2013:106
ATP6	3	12	素面陶殘片 (晚期)	Shards of Pottery	1	9	0.034	Pottery	Pottery	Late 19th century to 1910s	Late 19th century to 1910s	KIHV2013:106
ATP6	3	13	素面陶口沿殘片 (早期)	Shards of Pottery Rim	1	8	0.086	Pottery	Pottery	Late 19th century to 1910s	Song-Yuan Dynasties	KIHV2013:106
ATP6	3	14	素面陶器底殘片 (早期)	Shards of Pottery	1	3	0.015	Pottery	Pottery	Late 19th century to 1910s	Song-Yuan Dynasties	KIHV2013:106
ATP6	3	15	釉陶(夾砂陶)殘片 (早期)	Shards of Glazed Pottery	1	16	0.083	Pottery	Pottery	Late 19th century to 1910s	Song-Yuan Dynasties	KIHV2013:106
ATP6	3	16	釉陶(夾砂陶)殘片 (晚期)	Shards of Glazed Pottery	1	2	0.013	Pottery	Pottery	Late 19th century to 1910s	Late 19th century to 1910s	KIHV2013:106

TP/Grid	Layer/ Feature	GF No	Description (Chi)	Description (Eng)	Bag	Piece	Weight (kg)	Material	Material sub group	Layer Dating	Artefact Dating	Box no.
ATP6	3	17	釉陶(夾砂陶)口沿殘片(早期)	Shards of Glazed Pottery Rim	1	2	0.016	Pottery	Pottery	Late 19th century to 1910s	Song-Yuan Dynasties	KIHV2013:106
ATP6	3	18	釉陶(夾砂陶)器底殘片(早期)	Shard of Glazed Pottery Base	1	1	0.012	Pottery	Pottery	Late 19th century to 1910s	Song-Yuan Dynasties	KIHV2013:106
ATP6	3	19	內壁帶青(黃)釉夾砂陶盆(鉢)殘片(早期)	Shards of Greenish Yellow Glazed Pottery Basin	1	7	0.051	Pottery	Pottery	Late 19th century to 1910s	Song-Yuan Dynasties	KIHV2013:106
ATP6	3	20	內壁帶青(黃)釉粗夾砂陶盆(鉢)殘片(早期)	Shard of Greenish Yellow Glazed Pottery Basin	1	1	0.006	Pottery	Pottery	Late 19th century to 1910s	Song-Yuan Dynasties	KIHV2013:106
ATP6	3	21	研磨盆(鉢)殘片(晚期)	Shard of Grinding Basin	1	1	0.008	Pottery	Pottery	Late 19th century to 1910s	Late 19th century to 1910s	KIHV2013:106
ATP6	3	22	小口瓶殘片(早期)	Shards of a Small Mouth Pottery Vase	1	2	0.018	Pottery	Pottery	Late 19th century to 1910s	Song-Yuan Dynasties	KIHV2013:106
ATP6	3	23	陶甕殘片(早期)	Shard of Pottery Urn	1	1	0.019	Pottery	Pottery	Late 19th century to 1910s	Song-Yuan Dynasties	KIHV2013:106
ATP6	3	24	帶褐釉陶殘片(晚期)	Shards of Brown Glazed Pottery	1	28	0.158	Pottery	Pottery	Late 19th century to 1910s	Late 19th century to 1910s	KIHV2013:106
ATP6	3	25	褐釉陶鉢殘片(晚期)	Shards of Brown Glazed Pottery Bowl	1	3	0.021	Pottery	Pottery	Late 19th century to 1910s	Late 19th century to 1910s	KIHV2013:106
ATP6	3	26	紅瓦(早期)	Shards of Red Tile	1	8	0.039	Tile	Red Tile	Late 19th century to 1910s	Song-Yuan Dynasties	KIHV2013:106
B1	3	1	青灰釉素面殘片(早期)	Shards of Celadon (Greyish) Porcelain	1	18	0.196	Porcelain	Celadon	Late 19th century to 1910s	Song-Yuan Dynasties	KIHV2013:211
B1	3	2	青黃釉殘片(早期)	Shards of Celadon (Yellowish) Porcelain	1	15	0.141	Porcelain	Celadon	Late 19th century to 1910s	Song-Yuan Dynasties	KIHV2013:211
B1	3	3	白瓷殘片(早期)	Shards of White Glazed Porcelain	1	2	0.013	Porcelain	Dehua Kiln	Late 19th century to 1910s	Song-Yuan Dynasties	KIHV2013:211
B1	3	4	仿龍泉殘片(早期)	Shard of Celadon Porcelain	1	1	0.016	Porcelain	Celadon	Late 19th century to 1910s	Song-Yuan Dynasties	KIHV2013:211
B1	3	5	青花瓷殘片(晚期)	Shards of Blue-and-white Porcelain	1	3	0.010	Porcelain	Blue-and-white Porcelain	Late 19th century to 1910s	Late 19th century to 1910s	KIHV2013:211
B1	3	6	脫釉殘片(早期)	Shard of Glazed Porcelain	1	1	0.012	Porcelain	Glazed Porcelain	Late 19th century to 1910s	Song-Yuan Dynasties	KIHV2013:211
B1	3	7	紅瓦(晚期)	Shards of Red Tile	1	15	0.110	Tile	Red Tile	Late 19th century to 1910s	Late 19th century to 1910s	KIHV2013:211
B1	3	8	灰瓦(晚期)	Shard of Grey Tile	1	1	0.007	Tile	Grey Tile	Late 19th century to 1910s	Late 19th century to 1910s	KIHV2013:211
B1	3	9	白瓦(晚期)	Shards of White Tile	1	5	0.027	Tile	White Tile	Late 19th century to 1910s	Late 19th century to 1910s	KIHV2013:211
B1	3	10	素面陶殘片(早期)	Shards of Pottery	1	10	0.042	Pottery	Pottery	Late 19th century to 1910s	Song-Yuan Dynasties	KIHV2013:211
B1	3	11	素面陶殘片(晚期)	Shard of Pottery	1	1	0.008	Pottery	Pottery	Late 19th century to 1910s	Late 19th century to 1910s	KIHV2013:211
B1	3	12	素面陶口沿殘片(早期)	Shard of Pottery Rim	1	1	0.013	Pottery	Pottery	Late 19th century to 1910s	Song-Yuan Dynasties	KIHV2013:211
B1	3	13	素面陶口沿殘片(晚期)	Shard of Pottery Rim	1	1	0.005	Pottery	Pottery	Late 19th century to 1910s	Late 19th century to 1910s	KIHV2013:211
B1	3	14	素面陶器底殘片(早期)	Shard of Pottery	1	1	0.030	Pottery	Pottery	Late 19th century to 1910s	Song-Yuan Dynasties	KIHV2013:211
B1	3	15	釉陶(夾砂陶)殘片(早期)	Shards of Glazed Pottery	1	4	0.019	Pottery	Pottery	Late 19th century to 1910s	Song-Yuan Dynasties	KIHV2013:211
B1	3	16	釉陶(夾砂陶)殘片(晚期)	Shards of Glazed Pottery	1	6	0.052	Pottery	Pottery	Late 19th century to 1910s	Late 19th century to 1910s	KIHV2013:211
B1	3	17	釉陶(夾砂陶)口沿殘片(早期)	Shard of Glazed Pottery Rim	1	1	0.019	Pottery	Pottery	Late 19th century to 1910s	Song-Yuan Dynasties	KIHV2013:211
B1	3	18	內壁帶醬(青)黃釉泥質陶盆(鉢)殘片(早期)	Shards of Brown Glazed Pottery Basin	1	2	0.067	Pottery	Pottery	Late 19th century to 1910s	Song-Yuan Dynasties	KIHV2013:211
B1	3	19	內壁帶青(黃)釉夾砂陶盆(鉢)殘片(早期)	Shards of Greenish Yellow Glazed Pottery Basin	1	5	0.044	Pottery	Pottery	Late 19th century to 1910s	Song-Yuan Dynasties	KIHV2013:211
B1	G14	1	青黃釉殘片(早期)	Shard of Celadon (Yellowish) Porcelain	1	1	0.007	Porcelain	Celadon	Late 19th century to 1910s	Song-Yuan Dynasties	KIHV2013:212
B1	G14	2	紅瓦(晚期)	Shard of Red Tile	1	1	0.007	Tile	Red Tile	Late 19th century to 1910s	Late 19th century to 1910s	KIHV2013:212
B1	G14	3	灰瓦(晚期)	Shards of Grey Tile	1	2	0.011	Tile	Grey Tile	Late 19th century to 1910s	Late 19th century to 1910s	KIHV2013:212
B1	G14	4	素面陶器底殘片(早期)	Shard of Pottery	1	1	0.005	Pottery	Pottery	Late 19th century to 1910s	Song-Yuan Dynasties	KIHV2013:212
B1	G14	5	釉陶(泥質陶)殘片(晚期)	Shard of Glazed Pottery	1	1	0.015	Pottery	Pottery	Late 19th century to 1910s	Late 19th century to 1910s	KIHV2013:212
B1	G14	6	釉陶(夾砂陶)殘片(晚期)	Shard of Glazed Pottery	1	1	0.018	Pottery	Pottery	Late 19th century to 1910s	Late 19th century to 1910s	KIHV2013:212
B1	G14	7	陶急須殘片(晚期)	Shard of Chinese Herbal Teapot	1	1	0.008	Pottery	Pottery	Late 19th century to 1910s	Late 19th century to 1910s	KIHV2013:212
B1	G15	1	青灰釉素面殘片(早期)	Shards of Celadon (Greyish) Porcelain	1	8	0.066	Porcelain	Celadon	Late 19th century to 1910s	Song-Yuan Dynasties	KIHV2013:212
B1	G15	2	青黃釉殘片(早期)	Shards of Celadon (Yellowish) Porcelain	1	2	0.007	Porcelain	Celadon	Late 19th century to 1910s	Song-Yuan Dynasties	KIHV2013:212
B1	G15	3	青白釉殘片(早期)	Shard of Qingbai Glazed Porcelain	1	1	0.006	Porcelain	Qingbai Glazed	Late 19th century to 1910s	Song-Yuan Dynasties	KIHV2013:212
B1	G15	4	龍泉殘片(早期)	Shards of Celadon Porcelain	1	2	0.015	Porcelain	Longquan Kiln	Late 19th century to 1910s	Song-Yuan Dynasties	KIHV2013:212
B1	G15	5	閩清窯殘片(早期)	Shard of Celadon Porcelain	1	1	0.007	Porcelain	Minqing Kiln	Late 19th century to 1910s	Song-Yuan Dynasties	KIHV2013:212
B1	G15	6	素面陶殘片(早期)	Shards of Pottery	1	5	0.021	Pottery	Pottery	Late 19th century to 1910s	Song-Yuan Dynasties	KIHV2013:212
B1	G15	7	素面陶殘片(晚期)	Shards of Pottery	1	4	0.036	Pottery	Pottery	Late 19th century to 1910s	Late 19th century to 1910s	KIHV2013:212
B1	G15	8	釉陶(泥質陶)殘片(晚期)	Shard of Glazed Pottery	1	1	0.011	Pottery	Pottery	Late 19th century to 1910s	Late 19th century to 1910s	KIHV2013:212
B1	G15	9	小口瓶殘片(早期)	Shard of a Small Mouth Pottery Vase	1	1	0.006	Pottery	Pottery	Late 19th century to 1910s	Song-Yuan Dynasties	KIHV2013:212
B1	G15	10	陶器蓋殘片(晚期)	Shard of Pottery Lid	1	1	0.006	Pottery	Pottery	Late 19th century to 1910s	Late 19th century to 1910s	KIHV2013:212
B1	G16	1	素面陶殘片(早期)	Shard of Pottery	1	1	0.005	Pottery	Pottery	Late 19th century to 1910s	Song-Yuan Dynasties	KIHV2013:212
B1	G16	2	素面陶殘片(晚期)	Shards of Pottery	1	2	0.013	Pottery	Pottery	Late 19th century to 1910s	Late 19th century to 1910s	KIHV2013:212
B1	G17	1	青灰釉素面殘片(早期)	Shards of Celadon (Greyish) Porcelain	1	2	0.009	Porcelain	Celadon	Late 19th century to 1910s	Song-Yuan Dynasties	KIHV2013:212
B1	G17	2	青黃釉殘片(早期)	Shards of Celadon (Yellowish) Porcelain	1	3	0.014	Porcelain	Celadon	Late 19th century to 1910s	Song-Yuan Dynasties	KIHV2013:212

TP/Grid	Layer/ Feature	GF No	Description (Chi)	Description (Eng)	Bag	Piece	Weight (kg)	Material	Material sub group	Layer Dating	Artefact Dating	Box no.
B1	G17	3	白瓷殘片 (早期)	Shard of White Glazed Porcelain	1	1	0.005	Porcelain	Dehua Kiln	Late 19th century to 1910s	Song-Yuan Dynasties	KIHV2013:212
B1	G17	4	青花瓷殘片 (晚期)	Shard of Blue-and-white Porcelain	1	1	0.020	Porcelain	Blue-and-white Porcelain	Late 19th century to 1910s	Late 19th century to 1910s	KIHV2013:212
B1	G17	5	紅瓦 (晚期)	Shards of Red Tile	1	2	0.009	Tile	Red Tile	Late 19th century to 1910s	Late 19th century to 1910s	KIHV2013:212
B1	G17	6	素面陶殘片 (早期)	Shard of Pottery	1	1	0.016	Pottery	Pottery	Late 19th century to 1910s	Song-Yuan Dynasties	KIHV2013:212
B1	G17	7	釉陶(夾砂陶)殘片 (早期)	Shards of Glazed Pottery	1	3	0.012	Pottery	Pottery	Late 19th century to 1910s	Song-Yuan Dynasties	KIHV2013:212
B1	G17	8	釉陶(夾砂陶)殘片 (晚期)	Shard of Glazed Pottery	1	1	0.008	Pottery	Pottery	Late 19th century to 1910s	Late 19th century to 1910s	KIHV2013:212
B1	G17	9	小口瓶殘片 (早期)	Shard of a Small Mouth Pottery Vase	1	1	0.005	Pottery	Pottery	Late 19th century to 1910s	Song-Yuan Dynasties	KIHV2013:212
B1	G18	1	青黃釉殘片 (早期)	Shards of Celadon (Yellowish) Porcelain	1	2	0.008	Porcelain	Celadon	Late 19th century to 1910s	Song-Yuan Dynasties	KIHV2013:212
B1	G18	2	紅瓦 (晚期)	Shards of Red Tile	1	2	0.010	Tile	Red Tile	Late 19th century to 1910s	Late 19th century to 1910s	KIHV2013:212
B1	G18	3	素面陶殘片 (早期)	Shards of Pottery	1	3	0.011	Pottery	Pottery	Late 19th century to 1910s	Song-Yuan Dynasties	KIHV2013:212
B1	G18	4	素面陶器底殘片 (早期)	Shard of Pottery	1	1	0.010	Pottery	Pottery	Late 19th century to 1910s	Song-Yuan Dynasties	KIHV2013:212
B1	G18	5	釉陶(泥質陶)口沿殘片 (晚期)	Shard of Glazed Pottery Rim	1	1	0.007	Pottery	Pottery	Late 19th century to 1910s	Late 19th century to 1910s	KIHV2013:212
B1	G18	6	釉陶(夾砂陶)殘片 (早期)	Shards of Glazed Pottery	1	3	0.028	Pottery	Pottery	Late 19th century to 1910s	Song-Yuan Dynasties	KIHV2013:212
B1	G18	7	釉陶(夾砂陶)殘片 (晚期)	Shards of Glazed Pottery	1	3	0.010	Pottery	Pottery	Late 19th century to 1910s	Late 19th century to 1910s	KIHV2013:212
B1	G18	8	釉陶(夾砂陶)口沿殘片 (晚期)	Shard of Glazed Pottery Rim	1	1	0.007	Pottery	Pottery	Late 19th century to 1910s	Late 19th century to 1910s	KIHV2013:212
B1	G18	9	內壁帶青 (黃) 釉夾砂陶盆 (鉢)殘片 (早期)	Shards of Greenish Yellow Glazed Pottery Basin	1	3	0.021	Pottery	Pottery	Late 19th century to 1910s	Song-Yuan Dynasties	KIHV2013:212
B1	G18	10	內壁帶青 (黃) 釉粗夾砂陶盆(鉢)殘片 (早期)	Shards of Greenish Yellow Glazed Pottery Basin	1	2	0.013	Pottery	Pottery	Late 19th century to 1910s	Song-Yuan Dynasties	KIHV2013:212
B1	G18	11	研磨盆(鉢)殘片 (早期)	Shard of Grinding Basin	1	1	0.006	Pottery	Pottery	Late 19th century to 1910s	Song-Yuan Dynasties	KIHV2013:212
B1	G18	12	釉陶(夾砂陶)系部殘片 (晚期)	Shard of Glazed Pottery Loop	1	1	0.009	Pottery	Pottery	Late 19th century to 1910s	Late 19th century to 1910s	KIHV2013:212
B1	G19	1	青灰釉素面殘片 (早期)	Shards of Celadon (Greyish) Porcelain	1	3	0.010	Porcelain	Celadon	Late 19th century to 1910s	Song-Yuan Dynasties	KIHV2013:212
B1	G19	2	青黃釉殘片 (早期)	Shards of Celadon (Yellowish) Porcelain	1	2	0.012	Porcelain	Celadon	Late 19th century to 1910s	Song-Yuan Dynasties	KIHV2013:212
B1	G19	3	青白釉殘片 (早期)	Shard of Qingbai Glazed Porcelain	1	1	0.005	Porcelain	Qingbai Glazed	Late 19th century to 1910s	Song-Yuan Dynasties	KIHV2013:212
B1	G19	4	青花瓷殘片 (晚期)	Shards of Blue-and-white Porcelain	1	3	0.008	Porcelain	Blue-and-white Porcelain	Late 19th century to 1910s	Late 19th century to 1910s	KIHV2013:212
B1	G19	5	素面陶殘片 (早期)	Shards of Pottery	1	2	0.057	Pottery	Pottery	Late 19th century to 1910s	Song-Yuan Dynasties	KIHV2013:212
B1	G19	6	素面陶口沿殘片 (早期)	Shards of Pottery Rim	1	2	0.033	Pottery	Pottery	Late 19th century to 1910s	Song-Yuan Dynasties	KIHV2013:212
B1	G19	7	釉陶(夾砂陶)殘片 (早期)	Shards of Glazed Pottery	1	2	0.014	Pottery	Pottery	Late 19th century to 1910s	Song-Yuan Dynasties	KIHV2013:212
B1	G19	8	釉陶(夾砂陶)殘片 (晚期)	Shards of Glazed Pottery	1	2	0.013	Pottery	Pottery	Late 19th century to 1910s	Late 19th century to 1910s	KIHV2013:212
B1	G19	9	內壁帶青 (黃) 釉粗夾砂陶盆(鉢)殘片 (早期)	Shard of Greenish Yellow Glazed Pottery Basin	1	1	0.014	Pottery	Pottery	Late 19th century to 1910s	Song-Yuan Dynasties	KIHV2013:212
B1	G19	10	研磨盆(鉢)殘片 (早期)	Shard of Grinding Basin	1	1	0.025	Pottery	Pottery	Late 19th century to 1910s	Song-Yuan Dynasties	KIHV2013:212
B1	G19	11	褐釉陶鉢殘片 (晚期)	Shard of Brown Glazed Pottery Bowl	1	1	0.007	Pottery	Pottery	Late 19th century to 1910s	Late 19th century to 1910s	KIHV2013:212
B10	3	1	青灰釉素面殘片 (早期)	Shards of Celadon (Greyish) Porcelain	1	18	0.131	Porcelain	Celadon	Late 19th century to 1910s	Song-Yuan Dynasties	KIHV2013:222
B10	3	2	青黃釉殘片 (早期)	Shards of Celadon (Yellowish) Porcelain	1	8	0.106	Porcelain	Celadon	Late 19th century to 1910s	Song-Yuan Dynasties	KIHV2013:222
B10	3	3	青花瓷殘片 (晚期)	Shards of Blue-and-white Porcelain	1	5	0.023	Porcelain	Blue-and-white Porcelain	Late 19th century to 1910s	Late 19th century to 1910s	KIHV2013:222
B10	3	4	紅瓦 (晚期)	Shard of Red Tile	1	1	0.018	Tile	Red Tile	Late 19th century to 1910s	Late 19th century to 1910s	KIHV2013:222
B10	3	5	灰瓦 (晚期)	Shard of Grey Tile	1	1	0.029	Tile	Grey Tile	Late 19th century to 1910s	Late 19th century to 1910s	KIHV2013:222
B10	3	6	素面陶殘片 (早期)	Shards of Pottery	1	11	0.125	Pottery	Pottery	Late 19th century to 1910s	Song-Yuan Dynasties	KIHV2013:222
B10	3	7	素面陶殘片 (晚期)	Shard of Pottery	1	1	0.008	Pottery	Pottery	Late 19th century to 1910s	Late 19th century to 1910s	KIHV2013:222
B10	3	8	素面陶器底殘片 (早期)	Shards of Pottery	1	3	0.077	Pottery	Pottery	Late 19th century to 1910s	Song-Yuan Dynasties	KIHV2013:222
B10	3	9	釉陶(夾砂陶)殘片 (早期)	Shards of Glazed Pottery	1	2	0.019	Pottery	Pottery	Late 19th century to 1910s	Song-Yuan Dynasties	KIHV2013:222
B10	3	10	釉陶(夾砂陶)殘片 (晚期)	Shards of Glazed Pottery	1	3	0.032	Pottery	Pottery	Late 19th century to 1910s	Late 19th century to 1910s	KIHV2013:222
B10	3	11	內壁帶醬 (青) 黃釉泥質陶盆(鉢)殘片 (早期)	Shards of Brown Glazed Pottery Basin	1	2	0.034	Pottery	Pottery	Late 19th century to 1910s	Song-Yuan Dynasties	KIHV2013:222
B10	3	12	內壁帶青 (黃) 釉粗夾砂陶盆(鉢)殘片 (早期)	Shard of Greenish Yellow Glazed Pottery Basin	1	1	0.020	Pottery	Pottery	Late 19th century to 1910s	Song-Yuan Dynasties	KIHV2013:222
B10	3	13	研磨盆(鉢)殘片 (早期)	Shards of Grinding Basin	1	2	0.046	Pottery	Pottery	Late 19th century to 1910s	Song-Yuan Dynasties	KIHV2013:222
B10	3	14	陶甕殘片 (早期)	Shard of Pottery Urn	1	1	0.019	Pottery	Pottery	Late 19th century to 1910s	Song-Yuan Dynasties	KIHV2013:222
B10	3	15	釉陶陶缸(甕)殘片 (晚期)	Shards of Glazed Pottery Urn	1	2	0.110	Pottery	Pottery	Late 19th century to 1910s	Late 19th century to 1910s	KIHV2013:222
B10	4a	1	青灰釉素面殘片 (早期)	Shards of Celadon (Greyish) Porcelain	1	11	0.099	Porcelain	Celadon	Late 19th century to 1910s	Song-Yuan Dynasties	KIHV2013:222
B10	4a	2	青黃釉殘片 (早期)	Shards of Celadon (Yellowish) Porcelain	1	5	0.042	Porcelain	Celadon	Late 19th century to 1910s	Song-Yuan Dynasties	KIHV2013:222
B10	4a	3	青白釉殘片 (早期)	Shard of Qingbai Glazed Porcelain	1	1	0.007	Porcelain	Qingbai Glazed	Late 19th century to 1910s	Song-Yuan Dynasties	KIHV2013:222
B10	4a	4	黑釉殘片 (早期)	Shard of Black Glazed Porcelain	1	1	0.012	Porcelain	Black Glazed	Late 19th century to 1910s	Song-Yuan Dynasties	KIHV2013:222
B10	4a	5	仿龍泉殘片 (早期)	Shard of Celadon Porcelain	1	1	0.043	Porcelain	Celadon	Late 19th century to 1910s	Song-Yuan Dynasties	KIHV2013:222

TP/Grid	Layer/ Feature	GF No	Description (Chi)	Description (Eng)	Bag	Piece	Weight (kg)	Material	Material sub group	Layer Dating	Artefact Dating	Box no.
B10	4a	6	闊清瓷殘片 (早期)	Shards of Celadon Porcelain	1	2	0.012	Porcelain	Minqing Kiln	Late 19th century to 1910s	Song-Yuan Dynasties	KIHV2013:222
B10	4a	7	青花瓷殘片 (晚期)	Shards of Blue-and-white Porcelain	1	18	0.183	Porcelain	Blue-and-white Porcelain	Late 19th century to 1910s	Late 19th century to 1910s	KIHV2013:222
B10	4a	8	冬青釉殘片 (晚期)	Shards of Dongqing Glazed Porcelain	1	4	0.188	Porcelain	Celadon	Late 19th century to 1910s	Late 19th century to 1910s	KIHV2013:222
B10	4a	9	白釉殘片 (晚期)	Shard of White Glazed Modern Porcelain	1	1	0.008	Porcelain	Modern Porcelain	Late 19th century to 1910s	Late 19th century to 1910s	KIHV2013:222
B10	4a	10	釉上彩殘片 (晚期)	Shard of Overglazed Porcelain	1	1	0.009	Porcelain	Overglazed	Late 19th century to 1910s	Late 19th century to 1910s	KIHV2013:222
B10	4a	11	灰瓦 (晚期)	Shards of Grey Tile	1	3	0.072	Tile	Grey Tile	Late 19th century to 1910s	Late 19th century to 1910s	KIHV2013:222
B10	4a	12	白瓦 (晚期)	Shard of White Tile	1	1	0.016	Tile	White Tile	Late 19th century to 1910s	Late 19th century to 1910s	KIHV2013:222
B10	4a	13	素面陶殘片 (早期)	Shards of Pottery	1	3	0.051	Pottery	Pottery	Late 19th century to 1910s	Song-Yuan Dynasties	KIHV2013:222
B10	4a	14	釉陶(夾砂陶)殘片 (早期)	Shards of Glazed Pottery	1	2	0.021	Pottery	Pottery	Late 19th century to 1910s	Song-Yuan Dynasties	KIHV2013:222
B10	4a	15	釉陶(夾砂陶)殘片 (晚期)	Shards of Glazed Pottery	1	2	0.019	Pottery	Pottery	Late 19th century to 1910s	Late 19th century to 1910s	KIHV2013:222
B10	4a	16	內壁帶醬 (青) 黃釉泥質陶盆(鉢)殘片 (早期)	Shards of Brown Glazed Pottery Basin	1	2	0.049	Pottery	Pottery	Late 19th century to 1910s	Song-Yuan Dynasties	KIHV2013:222
B10	4a	17	研磨盆(鉢)殘片 (早期)	Shards of Grinding Basin	1	2	0.047	Pottery	Pottery	Late 19th century to 1910s	Song-Yuan Dynasties	KIHV2013:222
B10	4a	18	小口瓶殘片 (早期)	Shard of a Small Mouth Pottery Vase	1	1	0.011	Pottery	Pottery	Late 19th century to 1910s	Song-Yuan Dynasties	KIHV2013:222
B10	4a	19	帶褐釉陶殘片 (晚期)	Shard of Brown Glazed Pottery	1	2	0.067	Pottery	Pottery	Late 19th century to 1910s	Late 19th century to 1910s	KIHV2013:222
B10	4a	20	帶褐釉沙甕殘件 (晚期)	Shard of Brown Glazed Pot	1	1	0.028	Pottery	Pottery	Late 19th century to 1910s	Late 19th century to 1910s	KIHV2013:222
B10	H57	1	青灰釉素面殘片 (早期)	Shards of Celadon (Greyish) Porcelain	1	8	0.209	Porcelain	Celadon	Late 19th century to 1910s	Song-Yuan Dynasties	KIHV2013:222
B10	H57	2	青黃釉殘片 (早期)	Shards of Celadon (Yellowish) Porcelain	1	4	0.091	Porcelain	Celadon	Late 19th century to 1910s	Song-Yuan Dynasties	KIHV2013:222
B10	H57	3	黑釉殘片 (早期)	Shard of Black Glazed Porcelain	1	1	0.013	Porcelain	Black Glazed	Late 19th century to 1910s	Song-Yuan Dynasties	KIHV2013:222
B10	H57	4	闊清瓷殘片 (早期)	Shard of Celadon Porcelain	1	1	0.010	Porcelain	Minqing Kiln	Late 19th century to 1910s	Song-Yuan Dynasties	KIHV2013:222
B10	H57	5	脫釉瓷殘片 (早期)	Shard of Glazed Porcelain	1	1	0.075	Porcelain	Glazed Porcelain	Late 19th century to 1910s	Song-Yuan Dynasties	KIHV2013:222
B10	H57	6	青花瓷殘片 (晚期)	Shards of Blue-and-white Porcelain	1	2	0.089	Porcelain	Blue-and-white Porcelain	Late 19th century to 1910s	Late 19th century to 1910s	KIHV2013:222
B10	H57	7	素面陶殘片 (早期)	Shards of Pottery	1	13	0.163	Pottery	Pottery	Late 19th century to 1910s	Song-Yuan Dynasties	KIHV2013:222
B10	H57	8	素面陶殘片 (晚期)	Shards of Pottery	1	2	0.043	Pottery	Pottery	Late 19th century to 1910s	Late 19th century to 1910s	KIHV2013:222
B10	H57	9	素面陶器底殘片 (早期)	Shard of Pottery	1	1	0.073	Pottery	Pottery	Late 19th century to 1910s	Song-Yuan Dynasties	KIHV2013:222
B10	H57	10	釉陶(泥質陶)殘片 (早期)	Shard of Glazed Pottery	1	1	0.009	Pottery	Pottery	Late 19th century to 1910s	Song-Yuan Dynasties	KIHV2013:222
B10	H57	11	釉陶(泥質陶)器底殘片 (早期)	Shard of Glazed Pottery Base	1	1	0.006	Pottery	Pottery	Late 19th century to 1910s	Song-Yuan Dynasties	KIHV2013:222
B10	H57	12	釉陶(夾砂陶)殘片 (早期)	Shards of Glazed Pottery	1	2	0.012	Pottery	Pottery	Late 19th century to 1910s	Song-Yuan Dynasties	KIHV2013:222
B10	H57	13	釉陶(夾砂陶)殘片 (晚期)	Shards of Glazed Pottery	1	4	0.060	Pottery	Pottery	Late 19th century to 1910s	Late 19th century to 1910s	KIHV2013:222
B10	H57	14	釉陶(夾砂陶)口沿殘片 (晚期)	Shard of Glazed Pottery Rim	1	1	0.060	Pottery	Pottery	Late 19th century to 1910s	Late 19th century to 1910s	KIHV2013:222
B10	H57	15	釉陶(夾砂陶)器底殘片 (晚期)	Shard of Glazed Pottery Base	1	1	0.037	Pottery	Pottery	Late 19th century to 1910s	Late 19th century to 1910s	KIHV2013:222
B10	H57	16	內壁帶醬 (青) 黃釉泥質陶盆(鉢)殘片 (早期)	Shards of Brown Glazed Pottery Basin	1	3	0.115	Pottery	Pottery	Late 19th century to 1910s	Song-Yuan Dynasties	KIHV2013:222
B10	H57	17	研磨盆(鉢)殘片 (早期)	Shards of Grinding Basin	1	3	0.052	Pottery	Pottery	Late 19th century to 1910s	Song-Yuan Dynasties	KIHV2013:222
B10	H57	18	陶甕殘片 (早期)	Shard of Pottery Urn	1	1	0.029	Pottery	Pottery	Late 19th century to 1910s	Song-Yuan Dynasties	KIHV2013:222
B10	H57	19	陶器蓋殘片 (早期)	Shard of Pottery Lid	1	1	0.010	Pottery	Pottery	Late 19th century to 1910s	Song-Yuan Dynasties	KIHV2013:222
B10	H57	20	陶急須殘片 (晚期)	Shard of Chinese Herbal Teapot	1	1	0.026	Pottery	Pottery	Late 19th century to 1910s	Late 19th century to 1910s	KIHV2013:222
B10	H57	21	帶褐釉陶殘片 (晚期)	Shards of Brown Glazed Pottery	1	4	0.057	Pottery	Pottery	Late 19th century to 1910s	Late 19th century to 1910s	KIHV2013:222
B10	H57	22	褐釉陶系罐殘片 (晚期)	Shards of Brown Glazed Jar	1	3	0.298	Pottery	Pottery	Late 19th century to 1910s	Late 19th century to 1910s	KIHV2013:222
B2	3	1	青灰釉素面殘片 (早期)	Shards of Celadon (Greyish) Porcelain	1	17	0.137	Porcelain	Celadon	Late 19th century to 1910s	Song-Yuan Dynasties	KIHV2013:213
B2	3	2	青黃釉殘片 (早期)	Shards of Celadon (Yellowish) Porcelain	1	15	0.126	Porcelain	Celadon	Late 19th century to 1910s	Song-Yuan Dynasties	KIHV2013:213
B2	3	3	青白釉殘片 (早期)	Shards of Qingbai Glazed Porcelain	1	2	0.050	Porcelain	Qingbai Glazed	Late 19th century to 1910s	Song-Yuan Dynasties	KIHV2013:213
B2	3	4	黑釉殘片 (早期)	Shards of Black Glazed Porcelain	1	2	0.012	Porcelain	Black Glazed	Late 19th century to 1910s	Song-Yuan Dynasties	KIHV2013:213
B2	3	5	龍泉窯殘片 (早期)	Shard of Celadon Porcelain	1	1	0.017	Porcelain	Longquan Kiln	Late 19th century to 1910s	Song-Yuan Dynasties	KIHV2013:213
B2	3	6	青花瓷殘片 (晚期)	Shards of Blue-and-white Porcelain	1	8	0.028	Porcelain	Blue-and-white Porcelain	Late 19th century to 1910s	Late 19th century to 1910s	KIHV2013:213
B2	3	7	白釉殘片 (晚期)	Shard of White Glazed Modern Porcelain	1	1	0.005	Porcelain	Modern Porcelain	Late 19th century to 1910s	Late 19th century to 1910s	KIHV2013:213
B2	3	8	紅瓦 (晚期)	Shards of Red Tile	1	17	0.181	Tile	Red Tile	Late 19th century to 1910s	Late 19th century to 1910s	KIHV2013:213
B2	3	9	灰瓦 (晚期)	Shards of Grey Tile	1	7	0.121	Tile	Grey Tile	Late 19th century to 1910s	Late 19th century to 1910s	KIHV2013:213
B2	3	10	白瓦 (晚期)	Shards of White Tile	1	2	0.021	Tile	White Tile	Late 19th century to 1910s	Late 19th century to 1910s	KIHV2013:213
B2	3	11	素面陶殘片 (早期)	Shards of Pottery	1	41	0.367	Pottery	Pottery	Late 19th century to 1910s	Song-Yuan Dynasties	KIHV2013:213
B2	3	12	素面陶殘片 (晚期)	Shards of Pottery	1	6	0.031	Pottery	Pottery	Late 19th century to 1910s	Late 19th century to 1910s	KIHV2013:213
B2	3	13	素面陶口沿殘片 (早期)	Shards of Pottery Rim	1	2	0.028	Pottery	Pottery	Late 19th century to 1910s	Song-Yuan Dynasties	KIHV2013:213

TP/Grid	Layer/ Feature	GF No	Description (Chi)	Description (Eng)	Bag	Piece	Weight (kg)	Material	Material sub group	Layer Dating	Artefact Dating	Box no.
B2	3	14	素面陶器底殘片 (晚期)	Shard of Pottery	1	1	0.045	Pottery	Pottery	Late 19th century to 1910s	Late 19th century to 1910s	KIHV2013:213
B2	3	15	釉陶(泥質陶)殘片 (早期)	Shard of Glazed Pottery	1	1	0.009	Pottery	Pottery	Late 19th century to 1910s	Song-Yuan Dynasties	KIHV2013:213
B2	3	16	釉陶(泥質陶)殘片 (晚期)	Shards of Glazed Pottery	1	3	0.097	Pottery	Pottery	Late 19th century to 1910s	Late 19th century to 1910s	KIHV2013:213
B2	3	17	釉陶(泥質陶)器底殘片 (早期)	Shards of Glazed Pottery Base	1	3	0.029	Pottery	Pottery	Late 19th century to 1910s	Song-Yuan Dynasties	KIHV2013:213
B2	3	18	釉陶(泥質陶)器底殘片 (晚期)	Shard of Glazed Pottery Base	1	1	0.032	Pottery	Pottery	Late 19th century to 1910s	Late 19th century to 1910s	KIHV2013:213
B2	3	19	釉陶(夾砂陶)殘片 (早期)	Shards of Glazed Pottery	1	12	0.084	Pottery	Pottery	Late 19th century to 1910s	Song-Yuan Dynasties	KIHV2013:213
B2	3	20	釉陶(夾砂陶)殘片 (晚期)	Shards of Glazed Pottery	1	28	0.159	Pottery	Pottery	Late 19th century to 1910s	Late 19th century to 1910s	KIHV2013:213
B2	3	21	釉陶(夾砂陶)口沿殘片 (早期)	Shard of Glazed Pottery Rim	1	1	0.008	Pottery	Pottery	Late 19th century to 1910s	Song-Yuan Dynasties	KIHV2013:213
B2	3	22	釉陶(夾砂陶)口沿殘片 (晚期)	Shard of Glazed Pottery Rim	1	1	0.012	Pottery	Pottery	Late 19th century to 1910s	Late 19th century to 1910s	KIHV2013:213
B2	3	23	釉陶(夾砂陶)器底殘片 (早期)	Shard of Glazed Pottery Base	1	1	0.013	Pottery	Pottery	Late 19th century to 1910s	Song-Yuan Dynasties	KIHV2013:213
B2	3	24	釉陶(夾砂陶)器底殘片 (晚期)	Shard of Glazed Pottery Base	1	1	0.080	Pottery	Pottery	Late 19th century to 1910s	Late 19th century to 1910s	KIHV2013:213
B2	3	25	內壁帶醬 (青) 黃釉泥質陶盆(鉢)殘片 (早期)	Shards of Brown Glazed Pottery Basin	1	7	0.259	Pottery	Pottery	Late 19th century to 1910s	Song-Yuan Dynasties	KIHV2013:213
B2	3	26	內壁帶青 (黃) 釉夾砂陶盆(鉢)殘片 (早期)	Shards of Greenish Yellow Glazed Pottery Basin	1	2	0.034	Pottery	Pottery	Late 19th century to 1910s	Song-Yuan Dynasties	KIHV2013:213
B2	3	27	內壁帶青 (黃) 釉粗夾砂陶盆(鉢)殘片 (早期)	Shards of Greenish Yellow Glazed Pottery Basin	1	5	0.044	Pottery	Pottery	Late 19th century to 1910s	Song-Yuan Dynasties	KIHV2013:213
B2	3	28	研磨盆(鉢)殘片 (早期)	Shards of Grinding Basin	1	3	0.059	Pottery	Pottery	Late 19th century to 1910s	Song-Yuan Dynasties	KIHV2013:213
B2	3	29	研磨盆(鉢)殘片 (晚期)	Shard of Grinding Basin	1	1	0.012	Pottery	Pottery	Late 19th century to 1910s	Late 19th century to 1910s	KIHV2013:213
B2	3	30	小口瓶殘片 (早期)	Shards of a Small Mouth Pottery Vase	1	3	0.024	Pottery	Pottery	Late 19th century to 1910s	Song-Yuan Dynasties	KIHV2013:213
B2	3	31	陶器蓋殘片 (早期)	Shards of Pottery Lid	1	2	0.016	Pottery	Pottery	Late 19th century to 1910s	Song-Yuan Dynasties	KIHV2013:213
B2	3	32	帶褐釉陶殘片 (晚期)	Shards of Brown Glazed Pottery	1	59	0.516	Pottery	Pottery	Late 19th century to 1910s	Late 19th century to 1910s	KIHV2013:213
B2	3	33	釉陶陶缸(甕)殘片 (晚期)	Shards of Glazed Pottery Urn	1	4	0.076	Pottery	Pottery	Late 19th century to 1910s	Late 19th century to 1910s	KIHV2013:213
B2	3	34	褐釉陶鉢殘片 (晚期)	Shards of Brown Glazed Pottery Bowl	1	3	0.021	Pottery	Pottery	Late 19th century to 1910s	Late 19th century to 1910s	KIHV2013:213
B2	3	35	陶水管殘件 (晚期)	Shards of Pottery Pipe	1	5	0.231	Pottery	Pottery	Late 19th century to 1910s	Late 19th century to 1910s	KIHV2013:213
B2	3	36	褐釉陶系罐殘片 (晚期)	Shards of Brown Glazed Jar	1	3	0.110	Pottery	Pottery	Late 19th century to 1910s	Late 19th century to 1910s	KIHV2013:213
B3	3	1	青灰釉素面殘片 (早期)	Shards of Celadon (Greyish) Porcelain	1	11	0.145	Porcelain	Celadon	Late 19th century to 1910s	Song-Yuan Dynasties	KIHV2013:214
B3	3	2	青黃釉殘片 (早期)	Shards of Celadon (Yellowish) Porcelain	1	9	0.094	Porcelain	Celadon	Late 19th century to 1910s	Song-Yuan Dynasties	KIHV2013:214
B3	3	3	青白釉殘片 (早期)	Shard of Qingbai Glazed Porcelain	1	1	0.009	Porcelain	Qingbai Glazed	Late 19th century to 1910s	Song-Yuan Dynasties	KIHV2013:214
B3	3	4	龍泉窯殘片 (早期)	Shards of Celadon Porcelain	1	2	0.020	Porcelain	Longquan Kiln	Late 19th century to 1910s	Song-Yuan Dynasties	KIHV2013:214
B3	3	5	青花瓷殘片 (晚期)	Shards of Blue-and-white Porcelain	1	11	0.065	Porcelain	Blue-and-white Porcelain	Late 19th century to 1910s	Late 19th century to 1910s	KIHV2013:214
B3	3	6	脫釉瓷殘片 (晚期)	Shard of Glazed Porcelain	1	1	0.023	Porcelain	Glazed Porcelain	Late 19th century to 1910s	Late 19th century to 1910s	KIHV2013:214
B3	3	7	紅瓦 (晚期)	Shards of Red Tile	1	7	0.053	Tile	Red Tile	Late 19th century to 1910s	Late 19th century to 1910s	KIHV2013:214
B3	3	8	灰瓦 (晚期)	Shards of Grey Tile	1	3	0.038	Tile	Grey Tile	Late 19th century to 1910s	Late 19th century to 1910s	KIHV2013:214
B3	3	9	白瓦 (晚期)	Shards of White Tile	1	3	0.018	Tile	White Tile	Late 19th century to 1910s	Late 19th century to 1910s	KIHV2013:214
B3	3	10	素面陶殘片 (早期)	Shards of Pottery	1	17	0.154	Pottery	Pottery	Late 19th century to 1910s	Song-Yuan Dynasties	KIHV2013:214
B3	3	11	素面陶殘片 (晚期)	Shards of Pottery	1	4	0.081	Pottery	Pottery	Late 19th century to 1910s	Late 19th century to 1910s	KIHV2013:214
B3	3	12	素面陶口沿殘片 (早期)	Shards of Pottery Rim	1	3	0.049	Pottery	Pottery	Late 19th century to 1910s	Song-Yuan Dynasties	KIHV2013:214
B3	3	13	素面陶器底殘片 (早期)	Shards of Pottery	1	2	0.022	Pottery	Pottery	Late 19th century to 1910s	Song-Yuan Dynasties	KIHV2013:214
B3	3	14	釉陶(泥質陶)口沿殘片 (早期)	Shards of Glazed Pottery Rim	1	2	0.014	Pottery	Pottery	Late 19th century to 1910s	Song-Yuan Dynasties	KIHV2013:214
B3	3	15	釉陶(泥質陶)器底殘片 (晚期)	Shard of Glazed Pottery Base	1	1	0.028	Pottery	Pottery	Late 19th century to 1910s	Late 19th century to 1910s	KIHV2013:214
B3	3	16	釉陶(夾砂陶)殘片 (早期)	Shards of Glazed Pottery	1	2	0.021	Pottery	Pottery	Late 19th century to 1910s	Song-Yuan Dynasties	KIHV2013:214
B3	3	17	釉陶(夾砂陶)殘片 (晚期)	Shards of Glazed Pottery	1	11	0.137	Pottery	Pottery	Late 19th century to 1910s	Late 19th century to 1910s	KIHV2013:214
B3	3	18	釉陶(夾砂陶)器底殘片 (晚期)	Shards of Glazed Pottery Base	1	2	0.032	Pottery	Pottery	Late 19th century to 1910s	Late 19th century to 1910s	KIHV2013:214
B3	3	19	內壁帶青 (黃) 釉夾砂陶盆(鉢)殘片 (早期)	Shards of Greenish Yellow Glazed Pottery Basin	1	2	0.047	Pottery	Pottery	Late 19th century to 1910s	Song-Yuan Dynasties	KIHV2013:214
B3	3	20	研磨盆(鉢)殘片 (早期)	Shards of Grinding Basin	1	2	0.042	Pottery	Pottery	Late 19th century to 1910s	Song-Yuan Dynasties	KIHV2013:214
B3	3	21	陶器蓋殘片 (晚期)	Shard of Pottery Lid	1	1	0.009	Pottery	Pottery	Late 19th century to 1910s	Late 19th century to 1910s	KIHV2013:214
B3	3	22	陶急須殘片 (晚期)	Shards of Chinese Herbal Teapot	1	2	0.014	Pottery	Pottery	Late 19th century to 1910s	Late 19th century to 1910s	KIHV2013:214
B3	3	23	帶褐釉陶殘片 (晚期)	Shards of Brown Glazed Pottery	1	17	0.214	Pottery	Pottery	Late 19th century to 1910s	Late 19th century to 1910s	KIHV2013:214
B3	3	24	褐釉陶鉢殘片 (晚期)	Shards of Brown Glazed Pottery Bowl	1	2	0.009	Pottery	Pottery	Late 19th century to 1910s	Late 19th century to 1910s	KIHV2013:214
B3	3	25	陶水管殘件 (晚期)	Shards of Pottery Pipe	1	4	0.231	Pottery	Pottery	Late 19th century to 1910s	Late 19th century to 1910s	KIHV2013:214
B3	3	26	褐釉陶系罐殘片 (晚期)	Shard of Brown Glazed Jar	1	1	0.012	Pottery	Pottery	Late 19th century to 1910s	Late 19th century to 1910s	KIHV2013:214
B3	3	27	帶褐釉沙煲殘片 (晚期)	Shard of Brown Glazed Pot	1	1	0.023	Pottery	Pottery	Late 19th century to 1910s	Late 19th century to 1910s	KIHV2013:214

TP/Grid	Layer/ Feature	GF No	Description (Chi)	Description (Eng)	Bag	Piece	Weight (kg)	Material	Material sub group	Layer Dating	Artefact Dating	Box no.
B3	4a	1	青灰釉素面殘片 (早期)	Shards of Celadon (Greyish) Porcelain	1	7	0.048	Porcelain	Celadon	Late 19th century to 1910s	Song-Yuan Dynasties	KIHV2013:214
B3	4a	2	青黃釉殘片 (早期)	Shards of Celadon (Yellowish) Porcelain	1	6	0.092	Porcelain	Celadon	Late 19th century to 1910s	Song-Yuan Dynasties	KIHV2013:214
B3	4a	3	青白釉殘片 (早期)	Shard of Qingbai Glazed Porcelain	1	1	0.013	Porcelain	Qingbai Glazed	Late 19th century to 1910s	Song-Yuan Dynasties	KIHV2013:214
B3	4a	4	紅瓦 (晚期)	Shards of Red Tile	1	2	0.019	Tile	Red Tile	Late 19th century to 1910s	Late 19th century to 1910s	KIHV2013:214
B3	4a	5	素面陶殘片 (早期)	Shards of Pottery	1	4	0.062	Pottery	Pottery	Late 19th century to 1910s	Song-Yuan Dynasties	KIHV2013:214
B3	4a	6	釉陶(泥質陶)器底殘片 (晚期)	Shards of Glazed Pottery Base	1	2	0.024	Pottery	Pottery	Late 19th century to 1910s	Late 19th century to 1910s	KIHV2013:214
B3	4a	7	釉陶(夾砂陶)殘片 (早期)	Shard of Glazed Pottery	1	1	0.008	Pottery	Pottery	Late 19th century to 1910s	Song-Yuan Dynasties	KIHV2013:214
B3	4a	8	釉陶(夾砂陶)殘片 (晚期)	Shard of Glazed Pottery	1	1	0.008	Pottery	Pottery	Late 19th century to 1910s	Late 19th century to 1910s	KIHV2013:214
B3	4a	9	釉陶(夾砂陶)器底殘片 (晚期)	Shards of Glazed Pottery Base	1	2	0.034	Pottery	Pottery	Late 19th century to 1910s	Late 19th century to 1910s	KIHV2013:214
B3	4a	10	內壁帶醬 (青) 黃釉泥質陶盆(鉢)殘片 (早期)	Shards of Brown Glazed Pottery Basin	1	2	0.048	Pottery	Pottery	Late 19th century to 1910s	Song-Yuan Dynasties	KIHV2013:214
B3	4a	11	內壁帶青 (黃) 釉夾砂陶盆(鉢)殘片 (早期)	Shards of Greenish Yellow Glazed Pottery Basin	1	2	0.058	Pottery	Pottery	Late 19th century to 1910s	Song-Yuan Dynasties	KIHV2013:214
B3	4a	12	內壁帶青 (黃) 釉粗夾砂陶盆(鉢)殘片 (早期)	Shard of Greenish Yellow Glazed Pottery Basin	1	1	0.021	Pottery	Pottery	Late 19th century to 1910s	Song-Yuan Dynasties	KIHV2013:214
B4	2	1	青灰釉素面殘片 (早期)	Shards of Celadon (Greyish) Porcelain	1	19	0.145	Porcelain	Celadon	Late 19th century to 1910s	Song-Yuan Dynasties	KIHV2013:215
B4	2	2	青黃釉殘片 (早期)	Shards of Celadon (Yellowish) Porcelain	1	6	0.047	Porcelain	Celadon	Late 19th century to 1910s	Song-Yuan Dynasties	KIHV2013:215
B4	2	3	白瓷殘片 (早期)	Shards of White Glazed Porcelain	1	2	0.008	Porcelain	Dehua Kiln	Late 19th century to 1910s	Song-Yuan Dynasties	KIHV2013:215
B4	2	4	仿龍泉殘片 (早期)	Shard of Celadon Porcelain	1	1	0.023	Porcelain	Celadon	Late 19th century to 1910s	Song-Yuan Dynasties	KIHV2013:215
B4	2	5	閩清窯殘片 (早期)	Shards of Celadon Porcelain	1	2	0.022	Porcelain	Minqing Kiln	Late 19th century to 1910s	Song-Yuan Dynasties	KIHV2013:215
B4	2	6	青花瓷殘片 (晚期)	Shards of Blue-and-white Porcelain	1	17	0.076	Porcelain	Blue-and-white Porcelain	Late 19th century to 1910s	Late 19th century to 1910s	KIHV2013:215
B4	2	7	紫金釉青花殘片 (晚期)	Shard of Zijin Glazed Porcelain	1	1	0.009	Porcelain	Zijin Glazed	Late 19th century to 1910s	Late 19th century to 1910s	KIHV2013:215
B4	2	8	冬青釉殘片 (晚期)	Shard of Dongqing Glazed Porcelain	1	1	0.004	Porcelain	Celadon	Late 19th century to 1910s	Late 19th century to 1910s	KIHV2013:215
B4	2	9	白釉殘片 (晚期)	Shard of White Glazed Modern Porcelain	1	5	0.015	Porcelain	Modern Porcelain	Late 19th century to 1910s	Late 19th century to 1910s	KIHV2013:215
B4	2	10	釉下彩殘片 (晚期)	Shard of Underglazed Porcelain	1	1	0.006	Porcelain	Underglazed	Late 19th century to 1910s	Late 19th century to 1910s	KIHV2013:215
B4	2	11	釉下五彩殘片 (晚期)	Shard of Underglazed "Wuca" Porcelain	1	1	0.025	Porcelain	Underglazed	Late 19th century to 1910s	Late 19th century to 1910s	KIHV2013:215
B4	2	12	瓷構件 (晚期)	Shards of Modern Porcelain	1	3	0.112	Porcelain	Modern Porcelain	Late 19th century to 1910s	Late 19th century to 1910s	KIHV2013:215
B4	2	13	紅瓦 (晚期)	Shards of Red Tile	1	14	0.272	Tile	Red Tile	Late 19th century to 1910s	Late 19th century to 1910s	KIHV2013:215
B4	2	14	灰瓦 (晚期)	Shards of Grey Tile	1	11	0.144	Tile	Grey Tile	Late 19th century to 1910s	Late 19th century to 1910s	KIHV2013:215
B4	2	15	白瓦 (晚期)	Shard of White Tile	1	1	0.009	Tile	White Tile	Late 19th century to 1910s	Late 19th century to 1910s	KIHV2013:215
B4	2	16	素面陶殘片 (早期)	Shards of Pottery	1	39	0.307	Pottery	Pottery	Late 19th century to 1910s	Song-Yuan Dynasties	KIHV2013:215
B4	2	17	素面陶殘片 (晚期)	Shard of Pottery	1	1	0.020	Pottery	Pottery	Late 19th century to 1910s	Late 19th century to 1910s	KIHV2013:215
B4	2	18	素面陶口沿殘片 (早期)	Shards of Pottery Rim	1	2	0.068	Pottery	Pottery	Late 19th century to 1910s	Song-Yuan Dynasties	KIHV2013:215
B4	2	19	素面陶口沿殘片 (晚期)	Shard of Pottery Rim	1	1	0.023	Pottery	Pottery	Late 19th century to 1910s	Late 19th century to 1910s	KIHV2013:215
B4	2	20	釉陶(夾砂陶)殘片 (早期)	Shards of Glazed Pottery	1	7	0.059	Pottery	Pottery	Late 19th century to 1910s	Song-Yuan Dynasties	KIHV2013:215
B4	2	21	釉陶(夾砂陶)殘片 (晚期)	Shards of Glazed Pottery	1	12	0.105	Pottery	Pottery	Late 19th century to 1910s	Late 19th century to 1910s	KIHV2013:215
B4	2	22	釉陶(夾砂陶)器底殘片 (晚期)	Shard of Glazed Pottery Base	1	1	0.018	Pottery	Pottery	Late 19th century to 1910s	Late 19th century to 1910s	KIHV2013:215
B4	2	23	內壁帶醬 (青) 黃釉泥質陶盆(鉢)殘片 (早期)	Shard of Brown Glazed Pottery Basin	1	1	0.036	Pottery	Pottery	Late 19th century to 1910s	Song-Yuan Dynasties	KIHV2013:215
B4	2	24	內壁帶青 (黃) 釉夾砂陶盆(鉢)殘片 (早期)	Shards of Greenish Yellow Glazed Pottery Basin	1	7	0.051	Pottery	Pottery	Late 19th century to 1910s	Song-Yuan Dynasties	KIHV2013:215
B4	2	25	內壁帶青 (黃) 釉粗夾砂陶盆(鉢)殘片 (早期)	Shards of Greenish Yellow Glazed Pottery Basin	1	2	0.026	Pottery	Pottery	Late 19th century to 1910s	Song-Yuan Dynasties	KIHV2013:215
B4	2	26	研磨盆(鉢)殘片 (早期)	Shards of Grinding Basin	1	5	0.080	Pottery	Pottery	Late 19th century to 1910s	Song-Yuan Dynasties	KIHV2013:215
B4	2	27	小口瓶殘片 (早期)	Shard of a Small Mouth Pottery Vase	1	1	0.012	Pottery	Pottery	Late 19th century to 1910s	Song-Yuan Dynasties	KIHV2013:215
B4	2	28	陶器蓋殘片 (早期)	Shard of Pottery Lid	1	1	0.014	Pottery	Pottery	Late 19th century to 1910s	Song-Yuan Dynasties	KIHV2013:215
B4	2	29	陶器蓋殘片 (晚期)	Shard of Pottery Lid	1	1	0.007	Pottery	Pottery	Late 19th century to 1910s	Late 19th century to 1910s	KIHV2013:215
B4	2	30	陶急須殘片 (晚期)	Shards of Chinese Herbal Teapot	1	2	0.020	Pottery	Pottery	Late 19th century to 1910s	Late 19th century to 1910s	KIHV2013:215
B4	2	31	陶甕殘片 (早期)	Shards of Pottery Urn	1	2	0.037	Pottery	Pottery	Late 19th century to 1910s	Song-Yuan Dynasties	KIHV2013:215
B4	2	32	帶褐釉陶殘片 (晚期)	Shards of Brown Glazed Pottery	1	9	0.084	Pottery	Pottery	Late 19th century to 1910s	Late 19th century to 1910s	KIHV2013:215
B4	2	33	釉陶陶缸(甕)殘片 (晚期)	Shard of Glazed Pottery Urn	1	1	0.041	Pottery	Pottery	Late 19th century to 1910s	Late 19th century to 1910s	KIHV2013:215
B4	2	34	褐釉陶鉢殘件 (晚期)	Shard of Brown Glazed Pottery Bowl	1	1	0.008	Pottery	Pottery	Late 19th century to 1910s	Late 19th century to 1910s	KIHV2013:215
B4	2	35	釉陶帶紋飾殘片 (晚期)	Shard of Glazed Pottery with Pattern	1	1	0.016	Pottery	Pottery	Late 19th century to 1910s	Late 19th century to 1910s	KIHV2013:215
B4	3	1	青灰釉素面殘片 (早期)	Shards of Celadon (Greyish) Porcelain	1	20	0.194	Porcelain	Celadon	Late 19th century to 1910s	Song-Yuan Dynasties	KIHV2013:215
B4	3	2	青黃釉殘片 (早期)	Shards of Celadon (Yellowish) Porcelain	1	16	0.096	Porcelain	Celadon	Late 19th century to 1910s	Song-Yuan Dynasties	KIHV2013:215
B4	3	3	青白釉殘片 (早期)	Shards of Qingbai Glazed Porcelain	1	4	0.015	Porcelain	Qingbai Glazed	Late 19th century to 1910s	Song-Yuan Dynasties	KIHV2013:215

TP/Grid	Layer/ Feature	GF No	Description (Chi)	Description (Eng)	Bag	Piece	Weight (kg)	Material	Material sub group	Layer Dating	Artefact Dating	Box no.
B4	3	4	白瓷殘片 (早期)	Shards of White Glazed Porcelain	1	3	0.011	Porcelain	Dehua Kiln	Late 19th century to 1910s	Song-Yuan Dynasties	KIHV2013:215
B4	3	5	青花瓷殘片 (晚期)	Shards of Blue-and-white Porcelain	1	21	0.143	Porcelain	Blue-and-white Porcelain	Late 19th century to 1910s	Late 19th century to 1910s	KIHV2013:215
B4	3	6	白釉殘片 (晚期)	Shard of White Glazed Modern Porcelain	1	4	0.054	Porcelain	Modern Porcelain	Late 19th century to 1910s	Late 19th century to 1910s	KIHV2013:215
B4	3	7	釉上彩殘片 (晚期)	Shards of Overglazed Porcelain	1	3	0.042	Porcelain	Overglazed	Late 19th century to 1910s	Late 19th century to 1910s	KIHV2013:215
B4	3	8	釉下彩殘片 (晚期)	Shard of Underglazed Porcelain	1	1	0.034	Porcelain	Underglazed	Late 19th century to 1910s	Late 19th century to 1910s	KIHV2013:215
B4	3	9	開清窯殘片 (早期)	Shards of Celadon Porcelain	1	2	0.017	Porcelain	Minqing Kiln	Late 19th century to 1910s	Song-Yuan Dynasties	KIHV2013:215
B4	3	10	瓷磚 (晚期)	Modern Tiles	1	2	0.019	Tile	Modern Tile	Late 19th century to 1910s	Late 19th century to 1910s	KIHV2013:215
B4	3	11	紅瓦 (晚期)	Shards of Red Tile	1	14	0.172	Tile	Red Tile	Late 19th century to 1910s	Late 19th century to 1910s	KIHV2013:215
B4	3	12	灰瓦 (晚期)	Shards of Grey Tile	1	5	0.044	Tile	Grey Tile	Late 19th century to 1910s	Late 19th century to 1910s	KIHV2013:215
B4	3	13	白瓦 (晚期)	Shard of White Tile	1	1	0.012	Tile	White Tile	Late 19th century to 1910s	Late 19th century to 1910s	KIHV2013:215
B4	3	14	素面陶殘片 (早期)	Shards of Pottery	1	72	0.519	Pottery	Pottery	Late 19th century to 1910s	Song-Yuan Dynasties	KIHV2013:215
B4	3	15	素面陶殘片 (晚期)	Shards of Pottery	1	2	0.014	Pottery	Pottery	Late 19th century to 1910s	Late 19th century to 1910s	KIHV2013:215
B4	3	16	素面陶口沿殘片 (早期)	Shard of Pottery Rim	1	1	0.048	Pottery	Pottery	Late 19th century to 1910s	Song-Yuan Dynasties	KIHV2013:215
B4	3	17	素面陶口沿殘片 (晚期)	Shard of Pottery Rim	1	1	0.011	Pottery	Pottery	Late 19th century to 1910s	Late 19th century to 1910s	KIHV2013:215
B4	3	18	素面陶器底殘片 (早期)	Shards of Pottery	1	5	0.092	Pottery	Pottery	Late 19th century to 1910s	Song-Yuan Dynasties	KIHV2013:215
B4	3	19	釉陶(泥質陶)殘片 (早期)	Shards of Glazed Pottery	1	6	0.054	Pottery	Pottery	Late 19th century to 1910s	Song-Yuan Dynasties	KIHV2013:215
B4	3	20	釉陶(泥質陶)殘片 (晚期)	Shards of Glazed Pottery	1	3	0.045	Pottery	Pottery	Late 19th century to 1910s	Late 19th century to 1910s	KIHV2013:215
B4	3	21	釉陶(夾砂陶)殘片 (早期)	Shards of Glazed Pottery	1	12	0.104	Pottery	Pottery	Late 19th century to 1910s	Song-Yuan Dynasties	KIHV2013:215
B4	3	22	釉陶(夾砂陶)殘片 (晚期)	Shards of Glazed Pottery	1	30	0.240	Pottery	Pottery	Late 19th century to 1910s	Late 19th century to 1910s	KIHV2013:215
B4	3	23	釉陶(夾砂陶)口沿殘片 (早期)	Shards of Glazed Pottery Rim	1	2	0.014	Pottery	Pottery	Late 19th century to 1910s	Song-Yuan Dynasties	KIHV2013:215
B4	3	24	釉陶(夾砂陶)口沿殘片 (晚期)	Shard of Glazed Pottery Rim	1	1	0.007	Pottery	Pottery	Late 19th century to 1910s	Late 19th century to 1910s	KIHV2013:215
B4	3	25	釉陶(夾砂陶)器底殘片 (晚期)	Shards of Glazed Pottery Base	1	4	0.041	Pottery	Pottery	Late 19th century to 1910s	Late 19th century to 1910s	KIHV2013:215
B4	3	26	內壁帶齒 (青) 黃釉泥質陶盆(鉢)殘片 (早期)	Shards of Brown Glazed Pottery Basin	1	7	0.082	Pottery	Pottery	Late 19th century to 1910s	Song-Yuan Dynasties	KIHV2013:215
B4	3	27	內壁帶青 (黃) 釉夾砂陶盆(鉢)殘片 (早期)	Shards of Greenish Yellow Glazed Pottery Basin	1	16	0.165	Pottery	Pottery	Late 19th century to 1910s	Song-Yuan Dynasties	KIHV2013:215
B4	3	28	內壁帶青 (黃) 釉粗夾砂陶盆(鉢)殘片 (早期)	Shards of Greenish Yellow Glazed Pottery Basin	1	4	0.035	Pottery	Pottery	Late 19th century to 1910s	Song-Yuan Dynasties	KIHV2013:215
B4	3	29	研磨盆(鉢)殘片 (早期)	Shards of Grinding Basin	1	8	0.154	Pottery	Pottery	Late 19th century to 1910s	Song-Yuan Dynasties	KIHV2013:215
B4	3	30	研磨盆(鉢)殘片 (晚期)	Shards of Grinding Basin	1	8	0.123	Pottery	Pottery	Late 19th century to 1910s	Late 19th century to 1910s	KIHV2013:215
B4	3	31	小口瓶殘片 (早期)	Shards of a Small Mouth Pottery Vase	1	3	0.019	Pottery	Pottery	Late 19th century to 1910s	Song-Yuan Dynasties	KIHV2013:215
B4	3	32	陶器蓋殘片 (早期)	Shard of Pottery Lid	1	1	0.009	Pottery	Pottery	Late 19th century to 1910s	Song-Yuan Dynasties	KIHV2013:215
B4	3	33	陶器蓋殘片 (晚期)	Shard of Pottery Lid	1	1	0.015	Pottery	Pottery	Late 19th century to 1910s	Late 19th century to 1910s	KIHV2013:215
B4	3	34	釉陶(泥質陶)系部殘片 (早期)	Shards of Glazed Pottery Loop	1	2	0.019	Pottery	Pottery	Late 19th century to 1910s	Song-Yuan Dynasties	KIHV2013:215
B4	3	35	素面陶系部殘片 (早期)	Shard of Pottery Loop	1	1	0.018	Pottery	Pottery	Late 19th century to 1910s	Song-Yuan Dynasties	KIHV2013:215
B4	3	36	釉陶(夾砂陶)系部殘片 (晚期)	Shards of Glazed Pottery Loop	1	3	0.040	Pottery	Pottery	Late 19th century to 1910s	Late 19th century to 1910s	KIHV2013:215
B4	3	37	釉陶(夾砂陶)直系殘片 (早期)	Shard of Glazed Pottery Loop	1	1	0.020	Pottery	Pottery	Late 19th century to 1910s	Song-Yuan Dynasties	KIHV2013:215
B4	3	38	帶褐釉陶殘片 (晚期)	Shards of Brown Glazed Pottery	1	44	0.463	Pottery	Pottery	Late 19th century to 1910s	Late 19th century to 1910s	KIHV2013:215
B4	3	39	釉陶陶缸(甕)殘片 (晚期)	Shards of Glazed Pottery Urn	1	5	0.177	Pottery	Pottery	Late 19th century to 1910s	Late 19th century to 1910s	KIHV2013:215
B4	3	40	褐釉陶鉢殘片 (晚期)	Shards of Brown Glazed Pottery Bowl	1	5	0.025	Pottery	Pottery	Late 19th century to 1910s	Late 19th century to 1910s	KIHV2013:215
B4	3	41	陶水管殘片 (晚期)	Shard of Pottery Pipe	1	1	0.048	Pottery	Pottery	Late 19th century to 1910s	Late 19th century to 1910s	KIHV2013:215
B4	3	42	褐釉陶流部殘件 (晚期)	Shard of Pottery Spout	1	1	0.034	Pottery	Pottery	Late 19th century to 1910s	Late 19th century to 1910s	KIHV2013:215
B4	3	43	綠釉陶殘片 (早期)	Shard of Green Glazed Pottery	1	1	0.005	Pottery	Pottery	Late 19th century to 1910s	Song-Yuan Dynasties	KIHV2013:215
B4	H22	1	青灰釉素面殘片 (早期)	Shards of Celadon (Greyish) Porcelain	1	15	0.064	Porcelain	Celadon	Late 19th century to 1910s	Song-Yuan Dynasties	KIHV2013:216
B4	H22	2	青黃釉殘片 (早期)	Shards of Celadon (Yellowish) Porcelain	1	6	0.037	Porcelain	Celadon	Late 19th century to 1910s	Song-Yuan Dynasties	KIHV2013:216
B4	H22	3	青白釉殘片 (早期)	Shards of Qingbai Glazed Porcelain	1	2	0.009	Porcelain	Qingbai Glazed	Late 19th century to 1910s	Song-Yuan Dynasties	KIHV2013:216
B4	H22	4	白瓷殘片 (早期)	Shards of White Glazed Porcelain	1	3	0.015	Porcelain	Dehua Kiln	Late 19th century to 1910s	Song-Yuan Dynasties	KIHV2013:216
B4	H22	5	龍泉窯殘片 (早期)	Shards of Celadon Porcelain	1	3	0.024	Porcelain	Longquan Kiln	Late 19th century to 1910s	Song-Yuan Dynasties	KIHV2013:216
B4	H22	6	景德鎮窯殘片 (早期)	Shard of Qingbai Porcelain	1	1	0.006	Porcelain	Jingdezhen	Late 19th century to 1910s	Song-Yuan Dynasties	KIHV2013:216
B4	H22	7	脫釉殘片 (早期)	Shard of Glazed Porcelain	1	1	0.040	Porcelain	Glazed Porcelain	Late 19th century to 1910s	Song-Yuan Dynasties	KIHV2013:216
B4	H22	8	青花瓷殘片 (晚期)	Shards of Blue-and-white Porcelain	1	36	0.092	Porcelain	Blue-and-white Porcelain	Late 19th century to 1910s	Late 19th century to 1910s	KIHV2013:216
B4	H22	9	白釉殘片 (晚期)	Shard of White Glazed Modern Porcelain	1	8	0.024	Porcelain	Modern Porcelain	Late 19th century to 1910s	Late 19th century to 1910s	KIHV2013:216
B4	H22	10	現代青灰釉殘片 (晚期)	Shards of Greyish Green Glazed Modern Porcelain	1	2	0.007	Porcelain	Modern Porcelain	Late 19th century to 1910s	Late 19th century to 1910s	KIHV2013:216

TP/Grid	Layer/ Feature	GF No	Description (Chi)	Description (Eng)	Bag	Piece	Weight (kg)	Material	Material sub group	Layer Dating	Artefact Dating	Box no.
B4	H22	11	釉下彩殘片 (晚期)	Shards of Underglazed Porcelain	1	4	0.008	Porcelain	Underglazed	Late 19th century to 1910s	Late 19th century to 1910s	KIHV2013:216
B4	H22	12	釉下彩殘片 (晚期)	Shard of Underglazed Porcelain	1	1	0.005	Porcelain	Underglazed	Late 19th century to 1910s	Late 19th century to 1910s	KIHV2013:216
B4	H22	13	紅瓦 (晚期)	Shards of Red Tile	1	22	0.227	Tile	Red Tile	Late 19th century to 1910s	Late 19th century to 1910s	KIHV2013:216
B4	H22	14	灰瓦 (晚期)	Shards of Grey Tile	1	8	0.073	Tile	Grey Tile	Late 19th century to 1910s	Late 19th century to 1910s	KIHV2013:216
B4	H22	15	白瓦 (晚期)	Shard of White Tile	1	1	0.020	Tile	White Tile	Late 19th century to 1910s	Late 19th century to 1910s	KIHV2013:216
B4	H22	16	素面陶殘片 (早期)	Shard of Pottery	1	1	0.015	Pottery	Pottery	Late 19th century to 1910s	Song-Yuan Dynasties	KIHV2013:216
B4	H22	17	素面陶殘片 (晚期)	Shards of Pottery	1	4	0.033	Pottery	Pottery	Late 19th century to 1910s	Late 19th century to 1910s	KIHV2013:216
B4	H22	18	素面陶口沿殘片 (早期)	Shards of Pottery Rim	1	18	0.163	Pottery	Pottery	Late 19th century to 1910s	Song-Yuan Dynasties	KIHV2013:216
B4	H22	19	釉陶(夾砂陶)殘片 (早期)	Shard of Glazed Pottery	1	1	0.009	Pottery	Pottery	Late 19th century to 1910s	Song-Yuan Dynasties	KIHV2013:216
B4	H22	20	釉陶(夾砂陶)殘片 (晚期)	Shards of Glazed Pottery	1	4	0.039	Pottery	Pottery	Late 19th century to 1910s	Late 19th century to 1910s	KIHV2013:216
B4	H22	21	釉陶(夾砂陶)口沿殘片 (早期)	Shard of Glazed Pottery Rim	1	1	0.012	Pottery	Pottery	Late 19th century to 1910s	Song-Yuan Dynasties	KIHV2013:216
B4	H22	22	內壁帶醬 (青) 黃釉泥質陶盆(鉢)殘片 (早期)	Shard of Brown Glazed Pottery Basin	1	1	0.043	Pottery	Pottery	Late 19th century to 1910s	Song-Yuan Dynasties	KIHV2013:216
B4	H22	23	內壁帶青 (黃) 釉夾砂陶盆(鉢)殘片 (早期)	Shard of Greenish Yellow Glazed Pottery Basin	1	1	0.009	Pottery	Pottery	Late 19th century to 1910s	Song-Yuan Dynasties	KIHV2013:216
B4	H22	24	研磨盆(鉢)殘片 (早期)	Shards of Grinding Basin	1	2	0.126	Pottery	Pottery	Late 19th century to 1910s	Song-Yuan Dynasties	KIHV2013:216
B4	H22	25	小口瓶殘片 (早期)	Shards of a Small Mouth Pottery Vase	1	2	0.033	Pottery	Pottery	Late 19th century to 1910s	Song-Yuan Dynasties	KIHV2013:216
B4	H22	26	陶器蓋殘片 (早期)	Shards of Pottery Lid	1	3	0.040	Pottery	Pottery	Late 19th century to 1910s	Song-Yuan Dynasties	KIHV2013:216
B4	H22	27	陶急須殘片 (早期)	Shard of Chinese Herbal Teapot	1	1	0.012	Pottery	Pottery	Late 19th century to 1910s	Song-Yuan Dynasties	KIHV2013:216
B4	H22	28	帶褐釉陶殘片 (晚期)	Shards of Brown Glazed Pottery	1	13	0.175	Pottery	Pottery	Late 19th century to 1910s	Late 19th century to 1910s	KIHV2013:216
B4	H22	29	褐釉陶鉢殘片 (晚期)	Shard of Brown Glazed Pottery Bowl	1	1	0.006	Pottery	Pottery	Late 19th century to 1910s	Late 19th century to 1910s	KIHV2013:216
B4	H22	30	褐釉陶系罐殘片 (晚期)	Shard of Brown Glazed Jar	1	1	0.023	Pottery	Pottery	Late 19th century to 1910s	Late 19th century to 1910s	KIHV2013:216
B5	3	1	青灰釉素面殘片 (早期)	Shards of Celadon (Greyish) Porcelain	1	20	0.181	Porcelain	Celadon	Late 19th century to 1910s	Song-Yuan Dynasties	KIHV2013:217
B5	3	2	青黃釉殘片 (早期)	Shards of Celadon (Yellowish) Porcelain	1	7	0.046	Porcelain	Celadon	Late 19th century to 1910s	Song-Yuan Dynasties	KIHV2013:217
B5	3	3	白瓷殘片 (早期)	Shards of White Glazed Porcelain	1	3	0.019	Porcelain	Dehua Kiln	Late 19th century to 1910s	Song-Yuan Dynasties	KIHV2013:217
B5	3	4	仿龍泉殘片 (早期)	Shard of Celadon Porcelain	1	1	0.008	Porcelain	Celadon	Late 19th century to 1910s	Song-Yuan Dynasties	KIHV2013:217
B5	3	5	閩清窯殘片 (早期)	Shards of Celadon Porcelain	1	4	0.049	Porcelain	Minqing Kiln	Late 19th century to 1910s	Song-Yuan Dynasties	KIHV2013:217
B5	3	6	脫釉殘片 (早期)	Shard of Glazed Porcelain	1	1	0.021	Porcelain	Glazed Porcelain	Late 19th century to 1910s	Song-Yuan Dynasties	KIHV2013:217
B5	3	7	青花瓷殘片 (晚期)	Shards of Blue-and-white Porcelain	1	5	0.013	Porcelain	Blue-and-white Porcelain	Late 19th century to 1910s	Late 19th century to 1910s	KIHV2013:217
B5	3	8	紅瓦 (晚期)	Shard of Red Tile	1	1	0.012	Tile	Red Tile	Late 19th century to 1910s	Late 19th century to 1910s	KIHV2013:217
B5	3	9	灰瓦 (晚期)	Shards of Grey Tile	1	2	0.014	Tile	Grey Tile	Late 19th century to 1910s	Late 19th century to 1910s	KIHV2013:217
B5	3	10	白瓦 (晚期)	Shards of White Tile	1	2	0.027	Tile	White Tile	Late 19th century to 1910s	Late 19th century to 1910s	KIHV2013:217
B5	3	11	素面陶殘片 (早期)	Shards of Pottery	1	12	0.090	Pottery	Pottery	Late 19th century to 1910s	Song-Yuan Dynasties	KIHV2013:217
B5	3	12	素面陶殘片 (晚期)	Shards of Pottery	1	3	0.049	Pottery	Pottery	Late 19th century to 1910s	Late 19th century to 1910s	KIHV2013:217
B5	3	13	素面陶器底殘片 (晚期)	Shard of Pottery	1	1	0.009	Pottery	Pottery	Late 19th century to 1910s	Late 19th century to 1910s	KIHV2013:217
B5	3	14	釉陶(夾砂陶)殘片 (早期)	Shards of Glazed Pottery	1	3	0.015	Pottery	Pottery	Late 19th century to 1910s	Song-Yuan Dynasties	KIHV2013:217
B5	3	15	釉陶(夾砂陶)殘片 (晚期)	Shards of Glazed Pottery	1	22	0.183	Pottery	Pottery	Late 19th century to 1910s	Late 19th century to 1910s	KIHV2013:217
B5	3	16	釉陶(夾砂陶)口沿殘片 (早期)	Shard of Glazed Pottery Rim	1	1	0.016	Pottery	Pottery	Late 19th century to 1910s	Song-Yuan Dynasties	KIHV2013:217
B5	3	17	釉陶(夾砂陶)器底殘片 (早期)	Shard of Glazed Pottery Base	1	1	0.010	Pottery	Pottery	Late 19th century to 1910s	Song-Yuan Dynasties	KIHV2013:217
B5	3	18	內壁帶醬 (青) 黃釉泥質陶盆(鉢)殘片 (早期)	Shard of Brown Glazed Pottery Basin	1	1	0.034	Pottery	Pottery	Late 19th century to 1910s	Song-Yuan Dynasties	KIHV2013:217
B5	3	19	內壁帶青 (黃) 釉夾砂陶盆(鉢)殘片 (早期)	Shard of Greenish Yellow Glazed Pottery Basin	1	1	0.012	Pottery	Pottery	Late 19th century to 1910s	Song-Yuan Dynasties	KIHV2013:217
B5	3	20	研磨盆(鉢)殘片 (早期)	Shards of Grinding Basin	1	3	0.049	Pottery	Pottery	Late 19th century to 1910s	Song-Yuan Dynasties	KIHV2013:217
B5	3	21	研磨盆(鉢)殘片 (晚期)	Shards of Grinding Basin	1	2	0.025	Pottery	Pottery	Late 19th century to 1910s	Late 19th century to 1910s	KIHV2013:217
B5	3	22	小口瓶殘片 (早期)	Shard of a Small Mouth Pottery Vase	1	1	0.024	Pottery	Pottery	Late 19th century to 1910s	Song-Yuan Dynasties	KIHV2013:217
B5	3	23	陶甕殘片 (早期)	Shard of Pottery Urn	1	1	0.069	Pottery	Pottery	Late 19th century to 1910s	Song-Yuan Dynasties	KIHV2013:217
B5	3	24	釉陶執壺殘片 (早期)	Shard of Glazed Pottery Ewer	1	1	0.016	Pottery	Pottery	Late 19th century to 1910s	Song-Yuan Dynasties	KIHV2013:217
B5	3	25	帶褐釉陶殘片 (晚期)	Shards of Brown Glazed Pottery	1	11	0.172	Pottery	Pottery	Late 19th century to 1910s	Late 19th century to 1910s	KIHV2013:217
B5	3	26	帶白釉陶燈座殘件 (晚期)	Shard of White Glazed Pottery Oil Lamp Stand	1	1	0.057	Pottery	Pottery	Late 19th century to 1910s	Late 19th century to 1910s	KIHV2013:217
B6	3	1	青灰釉素面殘片 (早期)	Shards of Celadon (Greyish) Porcelain	1	7	0.045	Porcelain	Celadon	Late 19th century to 1910s	Song-Yuan Dynasties	KIHV2013:218
B6	3	2	青黃釉殘片 (早期)	Shards of Celadon (Yellowish) Porcelain	1	7	0.065	Porcelain	Celadon	Late 19th century to 1910s	Song-Yuan Dynasties	KIHV2013:218
B6	3	3	白瓷殘片 (早期)	Shard of White Glazed Porcelain	1	1	0.006	Porcelain	Dehua Kiln	Late 19th century to 1910s	Song-Yuan Dynasties	KIHV2013:218
B6	3	4	黑釉殘片 (早期)	Shard of Black Glazed Porcelain	1	1	0.009	Porcelain	Black Glazed	Late 19th century to 1910s	Song-Yuan Dynasties	KIHV2013:218

TP/Grid	Layer/ Feature	GF No	Description (Chi)	Description (Eng)	Bag	Piece	Weight (kg)	Material	Material sub group	Layer Dating	Artefact Dating	Box no.
B6	3	5	青花瓷殘片 (晚期)	Shards of Blue-and-white Porcelain	1	8	0.029	Porcelain	Blue-and-white Porcelain	Late 19th century to 1910s	Late 19th century to 1910s	KIHV2013:218
B6	3	6	紅瓦 (晚期)	Shards of Red Tile	1	7	0.111	Tile	Red Tile	Late 19th century to 1910s	Late 19th century to 1910s	KIHV2013:218
B6	3	7	灰瓦 (晚期)	Shards of Grey Tile	1	2	0.013	Tile	Grey Tile	Late 19th century to 1910s	Late 19th century to 1910s	KIHV2013:218
B6	3	8	素面陶殘片 (早期)	Shards of Pottery	1	9	0.073	Pottery	Pottery	Late 19th century to 1910s	Song-Yuan Dynasties	KIHV2013:218
B6	3	9	素面陶殘片 (晚期)	Shard of Pottery	1	1	0.005	Pottery	Pottery	Late 19th century to 1910s	Late 19th century to 1910s	KIHV2013:218
B6	3	10	素面陶口沿殘片 (早期)	Shards of Pottery Rim	1	2	0.035	Pottery	Pottery	Late 19th century to 1910s	Song-Yuan Dynasties	KIHV2013:218
B6	3	11	素面陶器底殘片 (早期)	Shards of Pottery	1	4	0.045	Pottery	Pottery	Late 19th century to 1910s	Song-Yuan Dynasties	KIHV2013:218
B6	3	12	釉陶(夾砂陶)殘片 (早期)	Shards of Glazed Pottery	1	3	0.017	Pottery	Pottery	Late 19th century to 1910s	Song-Yuan Dynasties	KIHV2013:218
B6	3	13	釉陶(夾砂陶)殘片 (晚期)	Shards of Glazed Pottery	1	5	0.059	Pottery	Pottery	Late 19th century to 1910s	Late 19th century to 1910s	KIHV2013:218
B6	3	14	內壁帶青 (黃) 釉夾砂陶盆 (鉢)殘片 (早期)	Shards of Greenish Yellow Glazed Pottery Basin	1	3	0.032	Pottery	Pottery	Late 19th century to 1910s	Song-Yuan Dynasties	KIHV2013:218
B6	3	15	內壁帶青 (黃) 釉粗夾砂陶盆(鉢)殘片 (早期)	Shard of Greenish Yellow Glazed Pottery Basin	1	1	0.007	Pottery	Pottery	Late 19th century to 1910s	Song-Yuan Dynasties	KIHV2013:218
B6	3	16	釉陶(夾砂陶)殘片 (晚期)	Shard of Glazed Pottery Urn	1	1	0.028	Pottery	Pottery	Late 19th century to 1910s	Late 19th century to 1910s	KIHV2013:218
B6	4a	1	青灰釉素面殘片 (早期)	Shards of Celadon (Greyish) Porcelain	1	25	0.253	Porcelain	Celadon	Late 19th century to 1910s	Song-Yuan Dynasties	KIHV2013:218
B6	4a	2	青黃釉殘片 (早期)	Shards of Celadon (Yellowish) Porcelain	1	10	0.103	Porcelain	Celadon	Late 19th century to 1910s	Song-Yuan Dynasties	KIHV2013:218
B6	4a	3	白瓷殘片 (早期)	Shards of White Glazed Porcelain	1	2	0.023	Porcelain	Dehua Kiln	Late 19th century to 1910s	Song-Yuan Dynasties	KIHV2013:218
B6	4a	4	龍泉窯殘片 (早期)	Shards of Celadon Porcelain	1	2	0.034	Porcelain	Longquan Kiln	Late 19th century to 1910s	Song-Yuan Dynasties	KIHV2013:218
B6	4a	5	閩清窯殘片 (早期)	Shards of Celadon Porcelain	1	6	0.052	Porcelain	Minqing Kiln	Late 19th century to 1910s	Song-Yuan Dynasties	KIHV2013:218
B6	4a	6	素面陶殘片 (早期)	Shards of Pottery	1	41	0.375	Pottery	Pottery	Late 19th century to 1910s	Song-Yuan Dynasties	KIHV2013:218
B6	4a	7	素面陶口沿殘片 (早期)	Shards of Pottery Rim	1	6	0.085	Pottery	Pottery	Late 19th century to 1910s	Song-Yuan Dynasties	KIHV2013:218
B6	4a	8	素面陶器底殘片 (早期)	Shards of Pottery	1	4	0.093	Pottery	Pottery	Late 19th century to 1910s	Song-Yuan Dynasties	KIHV2013:218
B6	4a	9	釉陶(夾砂陶)殘片 (早期)	Shards of Glazed Pottery	1	6	0.041	Pottery	Pottery	Late 19th century to 1910s	Song-Yuan Dynasties	KIHV2013:218
B6	4a	10	釉陶(夾砂陶)殘片 (晚期)	Shards of Glazed Pottery	1	6	0.079	Pottery	Pottery	Late 19th century to 1910s	Late 19th century to 1910s	KIHV2013:218
B6	4a	11	釉陶(夾砂陶)口沿殘片 (早期)	Shard of Glazed Pottery Rim	1	1	0.015	Pottery	Pottery	Late 19th century to 1910s	Song-Yuan Dynasties	KIHV2013:218
B6	4a	12	釉陶(夾砂陶)器底殘片 (早期)	Shard of Glazed Pottery Base	1	1	0.017	Pottery	Pottery	Late 19th century to 1910s	Song-Yuan Dynasties	KIHV2013:218
B6	4a	13	內壁帶醬 (青) 黃釉泥質陶盆(鉢)殘片 (早期)	Shards of Brown Glazed Pottery Basin	1	2	0.037	Pottery	Pottery	Late 19th century to 1910s	Song-Yuan Dynasties	KIHV2013:218
B6	4a	14	內壁帶青 (黃) 釉夾砂陶盆 (鉢)殘片 (早期)	Shards of Greenish Yellow Glazed Pottery Basin	1	5	0.071	Pottery	Pottery	Late 19th century to 1910s	Song-Yuan Dynasties	KIHV2013:218
B6	4a	15	研磨盆(鉢)殘片 (早期)	Shards of Grinding Basin	1	7	0.126	Pottery	Pottery	Late 19th century to 1910s	Song-Yuan Dynasties	KIHV2013:218
B6	4a	16	小口瓶殘片 (早期)	Shards of a Small Mouth Pottery Vase	1	3	0.036	Pottery	Pottery	Late 19th century to 1910s	Song-Yuan Dynasties	KIHV2013:218
B6	4a	17	陶急須殘片 (早期)	Shard of Chinese Herbal Teapot	1	1	0.009	Pottery	Pottery	Late 19th century to 1910s	Song-Yuan Dynasties	KIHV2013:218
B6	4a	18	帶褐釉陶殘片 (晚期)	Shard of Brown Glazed Pottery	1	1	0.007	Pottery	Pottery	Late 19th century to 1910s	Late 19th century to 1910s	KIHV2013:218
B7	3	1	青灰釉素面殘片 (早期)	Shards of Celadon (Greyish) Porcelain	1	33	0.435	Porcelain	Celadon	Late 19th century to 1910s	Song-Yuan Dynasties	KIHV2013:219
B7	3	2	青黃釉殘片 (早期)	Shards of Celadon (Yellowish) Porcelain	1	12	0.139	Porcelain	Celadon	Late 19th century to 1910s	Song-Yuan Dynasties	KIHV2013:219
B7	3	3	青白釉殘片 (早期)	Shard of Qingbai Glazed Porcelain	1	1	0.006	Porcelain	Qingbai Glazed	Late 19th century to 1910s	Song-Yuan Dynasties	KIHV2013:219
B7	3	4	白瓷殘片 (早期)	Shard of White Glazed Porcelain	1	1	0.005	Porcelain	Dehua Kiln	Late 19th century to 1910s	Song-Yuan Dynasties	KIHV2013:219
B7	3	5	龍泉窯殘片 (早期)	Shard of Celadon Porcelain	1	1	0.007	Porcelain	Longquan Kiln	Late 19th century to 1910s	Song-Yuan Dynasties	KIHV2013:219
B7	3	6	仿龍泉殘片 (早期)	Shard of Celadon Porcelain	1	1	0.030	Porcelain	Celadon	Late 19th century to 1910s	Song-Yuan Dynasties	KIHV2013:219
B7	3	7	閩清窯殘片 (早期)	Shards of Celadon Porcelain	1	6	0.034	Porcelain	Minqing Kiln	Late 19th century to 1910s	Song-Yuan Dynasties	KIHV2013:219
B7	3	8	青花瓷殘片 (晚期)	Shards of Blue-and-white Porcelain	1	20	0.179	Porcelain	Blue-and-white Porcelain	Late 19th century to 1910s	Late 19th century to 1910s	KIHV2013:219
B7	3	9	冬青釉殘片 (晚期)	Shards of Dongqing Glazed Porcelain	1	2	0.007	Porcelain	Celadon	Late 19th century to 1910s	Late 19th century to 1910s	KIHV2013:219
B7	3	10	白釉殘片 (晚期)	Shard of White Glazed Modern Porcelain	1	1	0.005	Porcelain	Modern Porcelain	Late 19th century to 1910s	Late 19th century to 1910s	KIHV2013:219
B7	3	11	現代青灰釉殘片 (晚期)	Shards of Greyish Green Glazed Modern Porcelain	1	1	0.034	Porcelain	Modern Porcelain	Late 19th century to 1910s	Late 19th century to 1910s	KIHV2013:219
B7	3	12	釉上彩殘片 (晚期)	Shard of Overglazed Porcelain	1	1	0.009	Porcelain	Overglazed	Late 19th century to 1910s	Late 19th century to 1910s	KIHV2013:219
B7	3	13	釉下五彩殘片 (晚期)	Shard of Underglazed "Wucai" Porcelain	1	1	0.005	Porcelain	Underglazed	Late 19th century to 1910s	Late 19th century to 1910s	KIHV2013:219
B7	3	14	紅瓦 (晚期)	Shards of Red Tile	1	3	0.055	Tile	Red Tile	Late 19th century to 1910s	Late 19th century to 1910s	KIHV2013:219
B7	3	15	紅瓦(筒瓦) (晚期)	Shard of Red Semi-circular Tile	1	1	0.023	Tile	Red Tile	Late 19th century to 1910s	Late 19th century to 1910s	KIHV2013:219
B7	3	16	灰瓦 (晚期)	Shards of Grey Tile	1	2	0.041	Tile	Grey Tile	Late 19th century to 1910s	Late 19th century to 1910s	KIHV2013:219
B7	3	17	素面陶殘片 (早期)	Shards of Pottery	1	20	0.183	Pottery	Pottery	Late 19th century to 1910s	Song-Yuan Dynasties	KIHV2013:219
B7	3	18	素面陶殘片 (晚期)	Shards of Pottery	1	5	0.034	Pottery	Pottery	Late 19th century to 1910s	Late 19th century to 1910s	KIHV2013:219
B7	3	19	素面陶口沿殘片 (早期)	Shards of Pottery Rim	1	6	0.074	Pottery	Pottery	Late 19th century to 1910s	Song-Yuan Dynasties	KIHV2013:219
B7	3	20	素面陶口沿殘片 (晚期)	Shard of Pottery Rim	1	1	0.020	Pottery	Pottery	Late 19th century to 1910s	Late 19th century to 1910s	KIHV2013:219

TP/Grid	Layer/ Feature	GF No	Description (Chi)	Description (Eng)	Bag	Piece	Weight (kg)	Material	Material sub group	Layer Dating	Artefact Dating	Box no.
B7	3	21	素面陶器底殘片 (早期)	Shard of Pottery	1	1	0.015	Pottery	Pottery	Late 19th century to 1910s	Song-Yuan Dynasties	KIHV2013:219
B7	3	22	素面陶器底殘片 (晚期)	Shards of Pottery	1	2	0.031	Pottery	Pottery	Late 19th century to 1910s	Late 19th century to 1910s	KIHV2013:219
B7	3	23	釉陶(泥質陶)殘片 (早期)	Shards of Glazed Pottery	1	2	0.033	Pottery	Pottery	Late 19th century to 1910s	Song-Yuan Dynasties	KIHV2013:219
B7	3	24	釉陶(夾砂陶)殘片 (早期)	Shards of Glazed Pottery	1	6	0.058	Pottery	Pottery	Late 19th century to 1910s	Song-Yuan Dynasties	KIHV2013:219
B7	3	25	釉陶(夾砂陶)殘片 (晚期)	Shards of Glazed Pottery	1	24	0.172	Pottery	Pottery	Late 19th century to 1910s	Late 19th century to 1910s	KIHV2013:219
B7	3	26	釉陶(夾砂陶)口沿殘片 (早期)	Shard of Glazed Pottery Rim	1	1	0.011	Pottery	Pottery	Late 19th century to 1910s	Song-Yuan Dynasties	KIHV2013:219
B7	3	27	釉陶(夾砂陶)口沿殘片 (晚期)	Shard of Glazed Pottery Rim	1	1	0.010	Pottery	Pottery	Late 19th century to 1910s	Late 19th century to 1910s	KIHV2013:219
B7	3	28	釉陶(夾砂陶)器底殘片 (晚期)	Shards of Glazed Pottery Base	1	2	0.041	Pottery	Pottery	Late 19th century to 1910s	Late 19th century to 1910s	KIHV2013:219
B7	3	29	內壁帶醬 (青) 黃釉泥質陶盆(鉢)殘片 (早期)	Shards of Brown Glazed Pottery Basin	1	5	0.135	Pottery	Pottery	Late 19th century to 1910s	Song-Yuan Dynasties	KIHV2013:219
B7	3	30	內壁帶青 (黃) 釉夾砂陶盆(鉢)殘片 (早期)	Shards of Greenish Yellow Glazed Pottery Basin	1	10	0.143	Pottery	Pottery	Late 19th century to 1910s	Song-Yuan Dynasties	KIHV2013:219
B7	3	31	內壁帶青 (黃) 釉粗夾砂陶盆(鉢)殘片 (早期)	Shards of Greenish Yellow Glazed Pottery Basin	1	2	0.068	Pottery	Pottery	Late 19th century to 1910s	Song-Yuan Dynasties	KIHV2013:219
B7	3	32	研磨盆(鉢)殘片 (早期)	Shards of Grinding Basin	1	11	0.212	Pottery	Pottery	Late 19th century to 1910s	Song-Yuan Dynasties	KIHV2013:219
B7	3	33	研磨盆(鉢)殘片 (晚期)	Shards of Grinding Basin	1	2	0.037	Pottery	Pottery	Late 19th century to 1910s	Late 19th century to 1910s	KIHV2013:219
B7	3	34	小口瓶殘片 (早期)	Shards of a Small Mouth Pottery Vase	1	2	0.011	Pottery	Pottery	Late 19th century to 1910s	Song-Yuan Dynasties	KIHV2013:219
B7	3	35	陶器蓋殘片 (晚期)	Shards of Pottery Lid	1	3	0.018	Pottery	Pottery	Late 19th century to 1910s	Late 19th century to 1910s	KIHV2013:219
B7	3	36	陶急須殘片 (晚期)	Shards of Chinese Herbal Teapot	1	2	0.021	Pottery	Pottery	Late 19th century to 1910s	Late 19th century to 1910s	KIHV2013:219
B7	3	37	釉陶帶紋飾殘片 (晚期)	Shards of Glazed Pottery with Pattern	1	2	0.026	Pottery	Pottery	Late 19th century to 1910s	Late 19th century to 1910s	KIHV2013:219
B7	3	38	釉陶(夾砂陶)系部殘片 (晚期)	Shard of Glazed Pottery Loop	1	1	0.011	Pottery	Pottery	Late 19th century to 1910s	Late 19th century to 1910s	KIHV2013:219
B7	3	39	綠釉陶殘片 (早期)	Shard of Green Glazed Pottery	1	1	0.008	Pottery	Pottery	Late 19th century to 1910s	Song-Yuan Dynasties	KIHV2013:219
B7	3	40	帶褐釉陶殘片 (晚期)	Shards of Brown Glazed Pottery	1	21	0.168	Pottery	Pottery	Late 19th century to 1910s	Late 19th century to 1910s	KIHV2013:219
B7	3	41	釉陶缸(甕)殘片 (晚期)	Shards of Glazed Pottery Um	1	2	0.107	Pottery	Pottery	Late 19th century to 1910s	Late 19th century to 1910s	KIHV2013:219
B7	3	42	褐釉陶鉢殘片 (晚期)	Shard of Brown Glazed Pottery Bowl	1	1	0.011	Pottery	Pottery	Late 19th century to 1910s	Late 19th century to 1910s	KIHV2013:219
B7	4	1	青灰釉素面殘片 (早期)	Shards of Celadon (Greyish) Porcelain	1	59	0.356	Porcelain	Celadon	Late 19th century to 1910s	Song-Yuan Dynasties	KIHV2013:219
B7	4	2	青黃釉殘片 (早期)	Shards of Celadon (Yellowish) Porcelain	1	39	0.247	Porcelain	Celadon	Late 19th century to 1910s	Song-Yuan Dynasties	KIHV2013:219
B7	4	3	青白釉殘片 (早期)	Shards of Qingbai Glazed Porcelain	1	3	0.010	Porcelain	Qingbai Glazed	Late 19th century to 1910s	Song-Yuan Dynasties	KIHV2013:219
B7	4	4	白瓷殘片 (早期)	Shards of White Glazed Porcelain	1	2	0.007	Porcelain	Dehua Kiln	Late 19th century to 1910s	Song-Yuan Dynasties	KIHV2013:219
B7	4	5	龍泉窯殘片 (早期)	Shards of Celadon Porcelain	1	6	0.040	Porcelain	Longquan Kiln	Late 19th century to 1910s	Song-Yuan Dynasties	KIHV2013:219
B7	4	6	閩清窯殘片 (早期)	Shards of Celadon Porcelain	1	4	0.024	Porcelain	Minqing Kiln	Late 19th century to 1910s	Song-Yuan Dynasties	KIHV2013:219
B7	4	7	青花素殘片 (晚期)	Shards of Blue-and-white Porcelain	1	8	0.038	Porcelain	Blue-and-white Porcelain	Late 19th century to 1910s	Late 19th century to 1910s	KIHV2013:219
B7	4	8	白釉殘片 (晚期)	Shard of White Glazed Modern Porcelain	1	2	0.010	Porcelain	Modern Porcelain	Late 19th century to 1910s	Late 19th century to 1910s	KIHV2013:219
B7	4	9	紅瓦 (晚期)	Shards of Red Tile	1	3	0.053	Tile	Red Tile	Late 19th century to 1910s	Late 19th century to 1910s	KIHV2013:219
B7	4	10	白瓦 (晚期)	Shard of White Tile	1	1	0.008	Tile	White Tile	Late 19th century to 1910s	Late 19th century to 1910s	KIHV2013:219
B7	4	11	素面陶殘片 (早期)	Shards of Pottery	1	62	0.429	Pottery	Pottery	Late 19th century to 1910s	Song-Yuan Dynasties	KIHV2013:219
B7	4	12	素面陶殘片 (晚期)	Shards of Pottery	1	4	0.029	Pottery	Pottery	Late 19th century to 1910s	Late 19th century to 1910s	KIHV2013:219
B7	4	13	素面陶口沿殘片 (早期)	Shards of Pottery Rim	1	3	0.059	Pottery	Pottery	Late 19th century to 1910s	Song-Yuan Dynasties	KIHV2013:219
B7	4	14	素面陶口沿殘片 (晚期)	Shard of Pottery Rim	1	1	0.007	Pottery	Pottery	Late 19th century to 1910s	Late 19th century to 1910s	KIHV2013:219
B7	4	15	素面陶器底殘片 (早期)	Shards of Pottery	1	7	0.099	Pottery	Pottery	Late 19th century to 1910s	Song-Yuan Dynasties	KIHV2013:219
B7	4	16	素面陶器底殘片 (晚期)	Shards of Pottery	1	2	0.046	Pottery	Pottery	Late 19th century to 1910s	Late 19th century to 1910s	KIHV2013:219
B7	4	17	釉陶(泥質陶)殘片 (早期)	Shards of Glazed Pottery	1	3	0.035	Pottery	Pottery	Late 19th century to 1910s	Song-Yuan Dynasties	KIHV2013:219
B7	4	18	釉陶(泥質陶)口沿殘片 (早期)	Shard of Glazed Pottery Rim	1	1	0.025	Pottery	Pottery	Late 19th century to 1910s	Song-Yuan Dynasties	KIHV2013:219
B7	4	19	釉陶(夾砂陶)殘片 (早期)	Shards of Glazed Pottery	1	12	0.072	Pottery	Pottery	Late 19th century to 1910s	Song-Yuan Dynasties	KIHV2013:219
B7	4	20	釉陶(夾砂陶)殘片 (晚期)	Shards of Glazed Pottery	1	12	0.076	Pottery	Pottery	Late 19th century to 1910s	Late 19th century to 1910s	KIHV2013:219
B7	4	21	釉陶(夾砂陶)口沿殘片 (早期)	Shards of Glazed Pottery Rim	1	2	0.018	Pottery	Pottery	Late 19th century to 1910s	Song-Yuan Dynasties	KIHV2013:219
B7	4	22	釉陶(夾砂陶)口沿殘片 (晚期)	Shards of Glazed Pottery Rim	1	2	0.023	Pottery	Pottery	Late 19th century to 1910s	Late 19th century to 1910s	KIHV2013:219
B7	4	23	釉陶(夾砂陶)器底殘片 (早期)	Shards of Glazed Pottery Base	1	3	0.024	Pottery	Pottery	Late 19th century to 1910s	Song-Yuan Dynasties	KIHV2013:219
B7	4	24	內壁帶醬 (青) 黃釉泥質陶盆(鉢)殘片 (早期)	Shards of Brown Glazed Pottery Basin	1	2	0.035	Pottery	Pottery	Late 19th century to 1910s	Song-Yuan Dynasties	KIHV2013:219
B7	4	25	內壁帶青 (黃) 釉夾砂陶盆(鉢)殘片 (早期)	Shards of Greenish Yellow Glazed Pottery Basin	1	19	0.193	Pottery	Pottery	Late 19th century to 1910s	Song-Yuan Dynasties	KIHV2013:219
B7	4	26	內壁帶青 (黃) 釉粗夾砂陶盆(鉢)殘片 (早期)	Shards of Greenish Yellow Glazed Pottery Basin	1	5	0.057	Pottery	Pottery	Late 19th century to 1910s	Song-Yuan Dynasties	KIHV2013:219
B7	4	27	研磨盆(鉢)殘片 (早期)	Shards of Grinding Basin	1	7	0.065	Pottery	Pottery	Late 19th century to 1910s	Song-Yuan Dynasties	KIHV2013:219
B7	4	28	研磨盆(鉢)殘片 (晚期)	Shards of Grinding Basin	1	2	0.029	Pottery	Pottery	Late 19th century to 1910s	Late 19th century to 1910s	KIHV2013:219

TP/Grid	Layer/ Feature	GF No	Description (Chi)	Description (Eng)	Bag	Piece	Weight (kg)	Material	Material sub group	Layer Dating	Artefact Dating	Box no.
B7	4	29	小口瓶殘片 (早期)	Shards of a Small Mouth Pottery Vase	1	6	0.068	Pottery	Pottery	Late 19th century to 1910s	Song-Yuan Dynasties	KIHV2013:219
B7	4	30	陶急須殘片 (早期)	Shards of Chinese Herbal Teapot	1	2	0.018	Pottery	Pottery	Late 19th century to 1910s	Song-Yuan Dynasties	KIHV2013:219
B7	4	31	釉陶執壺殘片 (早期)	Shard of Glazed Pottery Ewer	1	1	0.011	Pottery	Pottery	Late 19th century to 1910s	Song-Yuan Dynasties	KIHV2013:219
B7	4	32	素面陶系部殘片 (晚期)	Shard of Pottery Loop	1	1	0.016	Pottery	Pottery	Late 19th century to 1910s	Late 19th century to 1910s	KIHV2013:219
B7	4	33	釉陶帶紋飾殘片 (早期)	Shard of Glazed Pottery with Pattern	1	1	0.009	Pottery	Pottery	Late 19th century to 1910s	Song-Yuan Dynasties	KIHV2013:219
B7	4	34	帶褐釉陶殘片 (晚期)	Shards of Brown Glazed Pottery	1	12	0.109	Pottery	Pottery	Late 19th century to 1910s	Late 19th century to 1910s	KIHV2013:219
B7	4	35	褐釉陶鉢殘片 (晚期)	Shard of Brown Glazed Pottery Bowl	1	1	0.009	Pottery	Pottery	Late 19th century to 1910s	Late 19th century to 1910s	KIHV2013:219
B8	3	1	青灰釉素面殘片 (早期)	Shards of Celadon (Greyish) Porcelain	1	13	0.129	Porcelain	Celadon	Late 19th century to 1910s	Song-Yuan Dynasties	KIHV2013:220
B8	3	2	青黃釉殘片 (早期)	Shards of Celadon (Yellowish) Porcelain	1	9	0.141	Porcelain	Celadon	Late 19th century to 1910s	Song-Yuan Dynasties	KIHV2013:220
B8	3	3	青白釉殘片 (早期)	Shards of Qingbai Glazed Porcelain	1	3	0.018	Porcelain	Qingbai Glazed	Late 19th century to 1910s	Song-Yuan Dynasties	KIHV2013:220
B8	3	4	白瓷殘片 (早期)	Shards of White Glazed Porcelain	1	2	0.011	Porcelain	Dehua Kiln	Late 19th century to 1910s	Song-Yuan Dynasties	KIHV2013:220
B8	3	5	龍泉窯殘片 (早期)	Shards of Celadon Porcelain	1	4	0.066	Porcelain	Longquan Kiln	Late 19th century to 1910s	Song-Yuan Dynasties	KIHV2013:220
B8	3	6	閩清窯殘片 (早期)	Shards of Celadon Porcelain	1	2	0.045	Porcelain	Minqing Kiln	Late 19th century to 1910s	Song-Yuan Dynasties	KIHV2013:220
B8	3	7	青花瓷殘片 (晚期)	Shards of Blue-and-white Porcelain	1	26	0.247	Porcelain	Blue-and-white Porcelain	Late 19th century to 1910s	Late 19th century to 1910s	KIHV2013:220
B8	3	8	冬青釉殘片 (晚期)	Shard of Dongqing Glazed Porcelain	1	1	0.007	Porcelain	Celadon	Late 19th century to 1910s	Late 19th century to 1910s	KIHV2013:220
B8	3	9	現代青灰釉殘片 (晚期)	Shards of Greyish Green Glazed Modern Porcelain	1	1	0.028	Porcelain	Modern Porcelain	Late 19th century to 1910s	Late 19th century to 1910s	KIHV2013:220
B8	3	10	釉上彩殘片 (晚期)	Shards of Overglazed Porcelain	1	5	0.020	Porcelain	Overglazed	Late 19th century to 1910s	Late 19th century to 1910s	KIHV2013:220
B8	3	11	紅瓦 (晚期)	Shard of Red Tile	1	1	0.020	Tile	Red Tile	Late 19th century to 1910s	Late 19th century to 1910s	KIHV2013:220
B8	3	12	白瓦 (晚期)	Shard of White Tile	1	1	0.031	Tile	White Tile	Late 19th century to 1910s	Late 19th century to 1910s	KIHV2013:220
B8	3	13	素面陶殘片 (早期)	Shards of Pottery	1	6	0.119	Pottery	Pottery	Late 19th century to 1910s	Song-Yuan Dynasties	KIHV2013:220
B8	3	14	素面陶口沿殘片 (早期)	Shards of Pottery Rim	1	4	0.123	Pottery	Pottery	Late 19th century to 1910s	Song-Yuan Dynasties	KIHV2013:220
B8	3	15	素面陶器底殘片 (早期)	Shards of Pottery	1	3	0.099	Pottery	Pottery	Late 19th century to 1910s	Song-Yuan Dynasties	KIHV2013:220
B8	3	16	釉陶(泥質陶)殘片 (早期)	Shard of Glazed Pottery	1	1	0.021	Pottery	Pottery	Late 19th century to 1910s	Song-Yuan Dynasties	KIHV2013:220
B8	3	17	釉陶(泥質陶)口沿殘片 (早期)	Shards of Glazed Pottery Rim	1	2	0.025	Pottery	Pottery	Late 19th century to 1910s	Song-Yuan Dynasties	KIHV2013:220
B8	3	18	釉陶(夾砂陶)殘片 (早期)	Shard of Glazed Pottery	1	1	0.015	Pottery	Pottery	Late 19th century to 1910s	Song-Yuan Dynasties	KIHV2013:220
B8	3	19	釉陶(夾砂陶)殘片 (晚期)	Shard of Glazed Pottery	1	1	0.026	Pottery	Pottery	Late 19th century to 1910s	Late 19th century to 1910s	KIHV2013:220
B8	3	20	釉陶(夾砂陶)口沿殘片 (早期)	Shard of Glazed Pottery Rim	1	1	0.017	Pottery	Pottery	Late 19th century to 1910s	Song-Yuan Dynasties	KIHV2013:220
B8	3	21	釉陶(夾砂陶)口沿殘片 (晚期)	Shard of Glazed Pottery Rim	1	1	0.012	Pottery	Pottery	Late 19th century to 1910s	Late 19th century to 1910s	KIHV2013:220
B8	3	22	內壁帶醬 (青) 黃釉泥質陶盆(鉢)殘片 (早期)	Shards of Brown Glazed Pottery Basin	1	2	0.046	Pottery	Pottery	Late 19th century to 1910s	Song-Yuan Dynasties	KIHV2013:220
B8	3	23	內壁帶青 (黃) 釉夾砂陶盆(鉢)殘片 (早期)	Shards of Greenish Yellow Glazed Pottery Basin	1	7	0.126	Pottery	Pottery	Late 19th century to 1910s	Song-Yuan Dynasties	KIHV2013:220
B8	3	24	內壁帶青 (黃) 釉粗夾砂陶盆(鉢)殘片 (早期)	Shard of Greenish Yellow Glazed Pottery Basin	1	1	0.013	Pottery	Pottery	Late 19th century to 1910s	Song-Yuan Dynasties	KIHV2013:220
B8	3	25	研磨盆(鉢)殘片 (早期)	Shard of Grinding Basin	1	1	0.026	Pottery	Pottery	Late 19th century to 1910s	Song-Yuan Dynasties	KIHV2013:220
B8	3	26	陶器蓋殘片 (早期)	Shard of Pottery Lid	1	1	0.015	Pottery	Pottery	Late 19th century to 1910s	Song-Yuan Dynasties	KIHV2013:220
B8	3	27	陶器蓋殘片 (晚期)	Shard of Pottery Lid	1	1	0.010	Pottery	Pottery	Late 19th century to 1910s	Late 19th century to 1910s	KIHV2013:220
B8	3	28	陶急須殘片 (晚期)	Shard of Chinese Herbal Teapot	1	1	0.007	Pottery	Pottery	Late 19th century to 1910s	Late 19th century to 1910s	KIHV2013:220
B8	3	29	帶褐釉陶殘片 (晚期)	Shards of Brown Glazed Pottery	1	4	0.037	Pottery	Pottery	Late 19th century to 1910s	Late 19th century to 1910s	KIHV2013:220
B8	3	30	釉陶陶缸(甕)殘片 (晚期)	Shard of Glazed Pottery Urn	1	1	0.031	Pottery	Pottery	Late 19th century to 1910s	Late 19th century to 1910s	KIHV2013:220
B8	3	31	褐釉陶鉢殘片 (晚期)	Shard of Brown Glazed Pottery Bowl	1	1	0.021	Pottery	Pottery	Late 19th century to 1910s	Late 19th century to 1910s	KIHV2013:220
B8	4	1	青灰釉素面殘片 (早期)	Shards of Celadon (Greyish) Porcelain	1	19	0.235	Porcelain	Celadon	Late 19th century to 1910s	Song-Yuan Dynasties	KIHV2013:220
B8	4	2	青黃釉殘片 (早期)	Shards of Celadon (Yellowish) Porcelain	1	11	0.147	Porcelain	Celadon	Late 19th century to 1910s	Song-Yuan Dynasties	KIHV2013:220
B8	4	3	青白釉殘片 (早期)	Shard of Qingbai Glazed Porcelain	1	1	0.006	Porcelain	Qingbai Glazed	Late 19th century to 1910s	Song-Yuan Dynasties	KIHV2013:220
B8	4	4	閩清窯殘片 (早期)	Shards of Celadon Porcelain	1	2	0.021	Porcelain	Minqing Kiln	Late 19th century to 1910s	Song-Yuan Dynasties	KIHV2013:220
B8	4	5	青花瓷殘片 (晚期)	Shards of Blue-and-white Porcelain	1	2	0.011	Porcelain	Blue-and-white Porcelain	Late 19th century to 1910s	Late 19th century to 1910s	KIHV2013:220
B8	4	6	紅瓦 (晚期)	Shard of Red Tile	1	1	0.022	Tile	Red Tile	Late 19th century to 1910s	Late 19th century to 1910s	KIHV2013:220
B8	4	7	灰瓦 (晚期)	Shard of Grey Tile	1	1	0.016	Tile	Grey Tile	Late 19th century to 1910s	Late 19th century to 1910s	KIHV2013:220
B8	4	8	素面陶殘片 (早期)	Shards of Pottery	1	26	0.202	Pottery	Pottery	Late 19th century to 1910s	Song-Yuan Dynasties	KIHV2013:220
B8	4	9	素面陶殘片 (晚期)	Shards of Pottery	1	5	0.054	Pottery	Pottery	Late 19th century to 1910s	Late 19th century to 1910s	KIHV2013:220
B8	4	10	素面陶口沿殘片 (早期)	Shards of Pottery Rim	1	3	0.032	Pottery	Pottery	Late 19th century to 1910s	Song-Yuan Dynasties	KIHV2013:220
B8	4	11	釉陶(夾砂陶)殘片 (早期)	Shards of Glazed Pottery	1	5	0.072	Pottery	Pottery	Late 19th century to 1910s	Song-Yuan Dynasties	KIHV2013:220
B8	4	12	釉陶(夾砂陶)殘片 (晚期)	Shards of Glazed Pottery	1	6	0.660	Pottery	Pottery	Late 19th century to 1910s	Late 19th century to 1910s	KIHV2013:220

TP/Grid	Layer/ Feature	GF No	Description (Chi)	Description (Eng)	Bag	Piece	Weight (kg)	Material	Material sub group	Layer Dating	Artefact Dating	Box no.
B8	4	13	釉陶(夾砂陶)口沿殘片(晚期)	Shard of Glazed Pottery Rim	1	1	0.025	Pottery	Pottery	Late 19th century to 1910s	Late 19th century to 1910s	KIHV2013:220
B8	4	14	內壁帶醬(青)黃釉泥質陶盆(鉢)殘片(早期)	Shard of Brown Glazed Pottery Basin	1	1	0.026	Pottery	Pottery	Late 19th century to 1910s	Song-Yuan Dynasties	KIHV2013:220
B8	4	15	內壁帶青(黃)釉夾砂陶盆(鉢)殘片(早期)	Shards of Greenish Yellow Glazed Pottery Basin	1	8	0.109	Pottery	Pottery	Late 19th century to 1910s	Song-Yuan Dynasties	KIHV2013:220
B8	4	16	內壁帶青(黃)釉粗夾砂陶盆(鉢)殘片(早期)	Shard of Greenish Yellow Glazed Pottery Basin	1	1	0.006	Pottery	Pottery	Late 19th century to 1910s	Song-Yuan Dynasties	KIHV2013:220
B8	4	17	研磨盆(鉢)殘片(早期)	Shards of Grinding Basin	1	6	0.081	Pottery	Pottery	Late 19th century to 1910s	Song-Yuan Dynasties	KIHV2013:220
B8	4	18	小口瓶殘片(早期)	Shards of a Small Mouth Pottery Vase	1	5	0.029	Pottery	Pottery	Late 19th century to 1910s	Song-Yuan Dynasties	KIHV2013:220
B8	4	19	陶急須殘片(晚期)	Shard of Chinese Herbal Teapot	1	1	0.007	Pottery	Pottery	Late 19th century to 1910s	Late 19th century to 1910s	KIHV2013:220
B8	4	20	釉陶帶紋飾殘片(早期)	Shard of Glazed Pottery with Pattern	1	1	0.007	Pottery	Pottery	Late 19th century to 1910s	Song-Yuan Dynasties	KIHV2013:220
B8	4	21	釉陶帶紋飾殘片(晚期)	Shard of Glazed Pottery with Pattern	1	1	0.028	Pottery	Pottery	Late 19th century to 1910s	Late 19th century to 1910s	KIHV2013:220
B8	4	22	帶褐釉陶殘片(晚期)	Shards of Brown Glazed Pottery	1	4	0.041	Pottery	Pottery	Late 19th century to 1910s	Late 19th century to 1910s	KIHV2013:220
B8	4	23	釉陶陶缸(甕)殘片(晚期)	Shards of Glazed Pottery Urn	1	2	0.074	Pottery	Pottery	Late 19th century to 1910s	Late 19th century to 1910s	KIHV2013:220
B9	3	1	青灰釉素面殘片(早期)	Shards of Celadon (Greyish) Porcelain	1	9	0.057	Porcelain	Celadon	Late 19th century to 1910s	Song-Yuan Dynasties	KIHV2013:221
B9	3	2	青黃釉殘片(早期)	Shards of Celadon (Yellowish) Porcelain	1	4	0.061	Porcelain	Celadon	Late 19th century to 1910s	Song-Yuan Dynasties	KIHV2013:221
B9	3	3	青白釉殘片(早期)	Shard of Qingbai Glazed Porcelain	1	1	0.010	Porcelain	Qingbai Glazed	Late 19th century to 1910s	Song-Yuan Dynasties	KIHV2013:221
B9	3	4	黑釉殘片(早期)	Shard of Black Glazed Porcelain	1	1	0.009	Porcelain	Black Glazed	Late 19th century to 1910s	Song-Yuan Dynasties	KIHV2013:221
B9	3	5	龍泉窯殘片(早期)	Shard of Celadon Porcelain	1	1	0.010	Porcelain	Longquan Kiln	Late 19th century to 1910s	Song-Yuan Dynasties	KIHV2013:221
B9	3	6	閩清窯殘片(早期)	Shard of Celadon Porcelain	1	1	0.010	Porcelain	Minqing Kiln	Late 19th century to 1910s	Song-Yuan Dynasties	KIHV2013:221
B9	3	7	青花瓷殘片(晚期)	Shards of Blue-and-white Porcelain	1	12	0.063	Porcelain	Blue-and-white Porcelain	Late 19th century to 1910s	Late 19th century to 1910s	KIHV2013:221
B9	3	8	褐釉殘片(晚期)	Shard of Brown Glazed Porcelain	1	1	0.022	Porcelain	Brown Glazed	Late 19th century to 1910s	Late 19th century to 1910s	KIHV2013:221
B9	3	9	釉上彩殘片(晚期)	Shard of Overglazed Porcelain	1	1	0.010	Porcelain	Overglazed	Late 19th century to 1910s	Late 19th century to 1910s	KIHV2013:221
B9	3	10	釉下彩殘片(晚期)	Shard of Underglazed Porcelain	1	1	0.004	Porcelain	Underglazed	Late 19th century to 1910s	Late 19th century to 1910s	KIHV2013:221
B9	3	11	紅瓦(晚期)	Shards of Red Tile	1	6	0.088	Tile	Red Tile	Late 19th century to 1910s	Late 19th century to 1910s	KIHV2013:221
B9	3	12	灰瓦(晚期)	Shards of Grey Tile	1	2	0.044	Tile	Grey Tile	Late 19th century to 1910s	Late 19th century to 1910s	KIHV2013:221
B9	3	13	白瓦(晚期)	Shards of White Tile	1	4	0.032	Tile	White Tile	Late 19th century to 1910s	Late 19th century to 1910s	KIHV2013:221
B9	3	14	素面陶殘片(早期)	Shards of Pottery	1	6	0.061	Pottery	Pottery	Late 19th century to 1910s	Song-Yuan Dynasties	KIHV2013:221
B9	3	15	素面陶殘片(晚期)	Shards of Pottery	1	2	0.019	Pottery	Pottery	Late 19th century to 1910s	Late 19th century to 1910s	KIHV2013:221
B9	3	16	釉陶(夾砂陶)殘片(早期)	Shards of Glazed Pottery	1	2	0.018	Pottery	Pottery	Late 19th century to 1910s	Song-Yuan Dynasties	KIHV2013:221
B9	3	17	釉陶(夾砂陶)殘片(晚期)	Shard of Glazed Pottery	1	1	0.011	Pottery	Pottery	Late 19th century to 1910s	Late 19th century to 1910s	KIHV2013:221
B9	3	18	釉陶(夾砂陶)器底殘片(早期)	Shard of Glazed Pottery Base	1	1	0.012	Pottery	Pottery	Late 19th century to 1910s	Song-Yuan Dynasties	KIHV2013:221
B9	3	19	內壁帶醬(青)黃釉泥質陶盆(鉢)殘片(早期)	Shard of Brown Glazed Pottery Basin	1	1	0.023	Pottery	Pottery	Late 19th century to 1910s	Song-Yuan Dynasties	KIHV2013:221
B9	3	20	內壁帶青(黃)釉夾砂陶盆(鉢)殘片(早期)	Shard of Greenish Yellow Glazed Pottery Basin	1	1	0.009	Pottery	Pottery	Late 19th century to 1910s	Song-Yuan Dynasties	KIHV2013:221
B9	3	21	研磨盆(鉢)殘片(早期)	Shard of Grinding Basin	1	1	0.008	Pottery	Pottery	Late 19th century to 1910s	Song-Yuan Dynasties	KIHV2013:221
B9	3	22	陶器蓋殘片(晚期)	Shard of Pottery Lid	1	1	0.011	Pottery	Pottery	Late 19th century to 1910s	Late 19th century to 1910s	KIHV2013:221
B9	3	23	帶褐釉陶殘片(晚期)	Shards of Brown Glazed Pottery	1	4	0.033	Pottery	Pottery	Late 19th century to 1910s	Late 19th century to 1910s	KIHV2013:221
B9	3	24	釉陶陶缸(甕)殘片(晚期)	Shard of Glazed Pottery Urn	1	1	0.056	Pottery	Pottery	Late 19th century to 1910s	Late 19th century to 1910s	KIHV2013:221
B9	3	25	內壁帶青(黃)釉粗夾砂陶盆(鉢)殘片(早期)	Shard of Greenish Yellow Glazed Pottery Basin	1	1	0.016	Pottery	Pottery	Late 19th century to 1910s	Song-Yuan Dynasties	KIHV2013:221
C1	3	1	青灰釉素面殘片(早期)	Shards of Celadon (Greyish) Porcelain	1	8	0.048	Porcelain	Celadon	Late 19th century to 1910s	Song-Yuan Dynasties	KIHV2013:223
C1	3	2	青黃釉殘片(早期)	Shards of Celadon (Yellowish) Porcelain	1	3	0.034	Porcelain	Celadon	Late 19th century to 1910s	Song-Yuan Dynasties	KIHV2013:223
C1	3	3	仿龍泉殘片(早期)	Shard of Celadon Porcelain	1	1	0.016	Porcelain	Celadon	Late 19th century to 1910s	Song-Yuan Dynasties	KIHV2013:223
C1	3	4	青花瓷殘片(晚期)	Shards of Blue-and-white Porcelain	1	6	0.136	Porcelain	Blue-and-white Porcelain	Late 19th century to 1910s	Late 19th century to 1910s	KIHV2013:223
C1	3	5	冬青釉殘片(晚期)	Shards of Dongqing Glazed Porcelain	1	2	0.011	Porcelain	Celadon	Late 19th century to 1910s	Late 19th century to 1910s	KIHV2013:223
C1	3	6	紅瓦(晚期)	Shards of Red Tile	1	17	0.156	Tile	Red Tile	Late 19th century to 1910s	Late 19th century to 1910s	KIHV2013:223
C1	3	7	灰瓦(晚期)	Shards of Grey Tile	1	4	0.070	Tile	Grey Tile	Late 19th century to 1910s	Late 19th century to 1910s	KIHV2013:223
C1	3	8	素面陶殘片(早期)	Shards of Pottery	1	5	0.052	Pottery	Pottery	Late 19th century to 1910s	Song-Yuan Dynasties	KIHV2013:223
C1	3	9	素面陶殘片(晚期)	Shards of Pottery	1	5	0.039	Pottery	Pottery	Late 19th century to 1910s	Late 19th century to 1910s	KIHV2013:223
C1	3	10	素面陶器底殘片(晚期)	Shard of Pottery	1	1	0.010	Pottery	Pottery	Late 19th century to 1910s	Late 19th century to 1910s	KIHV2013:223
C1	3	11	釉陶(夾砂陶)殘片(晚期)	Shards of Glazed Pottery	1	8	0.067	Pottery	Pottery	Late 19th century to 1910s	Late 19th century to 1910s	KIHV2013:223
C1	3	12	釉陶(夾砂陶)口沿殘片(晚期)	Shard of Glazed Pottery Rim	1	1	0.039	Pottery	Pottery	Late 19th century to 1910s	Late 19th century to 1910s	KIHV2013:223
C1	3	13	釉陶(夾砂陶)器底殘片(晚期)	Shard of Glazed Pottery Base	1	1	0.037	Pottery	Pottery	Late 19th century to 1910s	Late 19th century to 1910s	KIHV2013:223
C1	3	14	內壁帶青(黃)釉夾砂陶盆(鉢)殘片(早期)	Shard of Greenish Yellow Glazed Pottery Basin	1	1	0.011	Pottery	Pottery	Late 19th century to 1910s	Song-Yuan Dynasties	KIHV2013:223

TP/Grid	Layer/ Feature	GF No	Description (Chi)	Description (Eng)	Bag	Piece	Weight (kg)	Material	Material sub group	Layer Dating	Artefact Dating	Box no.
C1	3	15	研磨盆(钵)残片 (晚期)	Shards of Grinding Basin	1	4	0.025	Pottery	Pottery	Late 19th century to 1910s	Late 19th century to 1910s	KIHV2013:223
C1	3	16	小口瓶残片 (早期)	Shard of a Small Mouth Pottery Vase	1	1	0.014	Pottery	Pottery	Late 19th century to 1910s	Song-Yuan Dynasties	KIHV2013:223
C1	3	17	陶急須残片 (晚期)	Shard of Chinese Herbal Teapot	1	1	0.008	Pottery	Pottery	Late 19th century to 1910s	Late 19th century to 1910s	KIHV2013:223
C1	3	18	带褐釉陶残片 (晚期)	Shards of Brown Glazed Pottery	1	13	0.055	Pottery	Pottery	Late 19th century to 1910s	Late 19th century to 1910s	KIHV2013:223
C1	3	19	褐釉陶钵残片 (晚期)	Shards of Brown Glazed Pottery Bowl	1	2	0.014	Pottery	Pottery	Late 19th century to 1910s	Late 19th century to 1910s	KIHV2013:223
C1	4	1	青灰釉素面残片 (早期)	Shards of Celadon (Greyish) Porcelain	1	13	0.124	Porcelain	Celadon	Late 19th century to 1910s	Song-Yuan Dynasties	KIHV2013:223
C1	4	2	青黄釉残片 (早期)	Shards of Celadon (Yellowish) Porcelain	1	7	0.050	Porcelain	Celadon	Late 19th century to 1910s	Song-Yuan Dynasties	KIHV2013:223
C1	4	3	青白釉残片 (早期)	Shard of Qingbai Glazed Porcelain	1	1	0.006	Porcelain	Qingbai Glazed	Late 19th century to 1910s	Song-Yuan Dynasties	KIHV2013:223
C1	4	4	白瓷残片 (早期)	Shard of White Glazed Porcelain	1	1	0.008	Porcelain	Dehua Kiln	Late 19th century to 1910s	Song-Yuan Dynasties	KIHV2013:223
C1	4	5	仿龙泉残片 (早期)	Shard of Celadon Porcelain	1	1	0.011	Porcelain	Celadon	Late 19th century to 1910s	Song-Yuan Dynasties	KIHV2013:223
C1	4	6	鬲清瓷残片 (早期)	Shard of Celadon Porcelain	1	1	0.005	Porcelain	Minqing Kiln	Late 19th century to 1910s	Song-Yuan Dynasties	KIHV2013:223
C1	4	7	青花瓷残片 (晚期)	Shards of Blue-and-white Porcelain	1	9	0.034	Porcelain	Blue-and-white Porcelain	Late 19th century to 1910s	Late 19th century to 1910s	KIHV2013:223
C1	4	8	红瓦 (晚期)	Shards of Red Tile	1	22	0.207	Tile	Red Tile	Late 19th century to 1910s	Late 19th century to 1910s	KIHV2013:223
C1	4	9	灰瓦 (晚期)	Shards of Grey Tile	1	2	0.028	Tile	Grey Tile	Late 19th century to 1910s	Late 19th century to 1910s	KIHV2013:223
C1	4	10	白瓦 (晚期)	Shard of White Tile	1	1	0.009	Tile	White Tile	Late 19th century to 1910s	Late 19th century to 1910s	KIHV2013:223
C1	4	11	素面陶残片 (早期)	Shards of Pottery	1	28	0.021	Pottery	Pottery	Late 19th century to 1910s	Song-Yuan Dynasties	KIHV2013:223
C1	4	12	素面陶残片 (晚期)	Shards of Pottery	1	4	0.017	Pottery	Pottery	Late 19th century to 1910s	Late 19th century to 1910s	KIHV2013:223
C1	4	13	素面陶口沿残片 (早期)	Shard of Pottery Rim	1	1	0.012	Pottery	Pottery	Late 19th century to 1910s	Song-Yuan Dynasties	KIHV2013:223
C1	4	14	素面陶器底残片 (早期)	Shards of Pottery	1	6	0.148	Pottery	Pottery	Late 19th century to 1910s	Song-Yuan Dynasties	KIHV2013:223
C1	4	15	素面陶器底残片 (晚期)	Shard of Pottery	1	1	0.009	Pottery	Pottery	Late 19th century to 1910s	Late 19th century to 1910s	KIHV2013:223
C1	4	16	釉陶(灰砂陶)残片 (早期)	Shards of Glazed Pottery	1	6	0.026	Pottery	Pottery	Late 19th century to 1910s	Song-Yuan Dynasties	KIHV2013:223
C1	4	17	釉陶(灰砂陶)残片 (晚期)	Shards of Glazed Pottery	1	10	0.091	Pottery	Pottery	Late 19th century to 1910s	Late 19th century to 1910s	KIHV2013:223
C1	4	18	釉陶(灰砂陶)口沿残片 (晚期)	Shard of Glazed Pottery Rim	1	1	0.028	Pottery	Pottery	Late 19th century to 1910s	Late 19th century to 1910s	KIHV2013:223
C1	4	19	釉陶(灰砂陶)器底残片 (晚期)	Shards of Glazed Pottery Base	1	2	0.044	Pottery	Pottery	Late 19th century to 1910s	Late 19th century to 1910s	KIHV2013:223
C1	4	20	内壁带青(黄)釉夹砂陶盆(钵)残片 (早期)	Shards of Greenish Yellow Glazed Pottery Basin	1	6	0.054	Pottery	Pottery	Late 19th century to 1910s	Song-Yuan Dynasties	KIHV2013:223
C1	4	21	研磨盆(钵)残片 (早期)	Shards of Grinding Basin	1	4	0.031	Pottery	Pottery	Late 19th century to 1910s	Song-Yuan Dynasties	KIHV2013:223
C1	4	22	研磨盆(钵)残片 (晚期)	Shard of Grinding Basin	1	1	0.021	Pottery	Pottery	Late 19th century to 1910s	Late 19th century to 1910s	KIHV2013:223
C1	4	23	陶器盖残片 (早期)	Shard of Pottery Lid	1	1	0.008	Pottery	Pottery	Late 19th century to 1910s	Song-Yuan Dynasties	KIHV2013:223
C1	4	24	陶器盖残片 (晚期)	Shards of Pottery Lid	1	2	0.010	Pottery	Pottery	Late 19th century to 1910s	Late 19th century to 1910s	KIHV2013:223
C1	4	25	陶甕残片 (早期)	Shards of Pottery Urn	1	2	0.060	Pottery	Pottery	Late 19th century to 1910s	Song-Yuan Dynasties	KIHV2013:223
C1	4	26	素面陶系部残片 (早期)	Shard of Pottery Loop	1	1	0.012	Pottery	Pottery	Late 19th century to 1910s	Song-Yuan Dynasties	KIHV2013:223
C1	4	27	釉陶(灰砂陶)系部残片 (早期)	Shard of Glazed Pottery Loop	1	1	0.008	Pottery	Pottery	Late 19th century to 1910s	Song-Yuan Dynasties	KIHV2013:223
C1	4	28	带褐釉陶残片 (晚期)	Shards of Brown Glazed Pottery	1	12	0.073	Pottery	Pottery	Late 19th century to 1910s	Late 19th century to 1910s	KIHV2013:223
C1	4	29	褐釉陶钵残片 (晚期)	Shards of Brown Glazed Pottery Bowl	1	2	0.018	Pottery	Pottery	Late 19th century to 1910s	Late 19th century to 1910s	KIHV2013:223
C3	3	1	青灰釉素面残片 (早期)	Shards of Celadon (Greyish) Porcelain	1	14	0.125	Porcelain	Celadon	Late 19th century to 1910s	Song-Yuan Dynasties	KIHV2013:224
C3	3	2	青黄釉残片 (早期)	Shards of Celadon (Yellowish) Porcelain	1	13	0.090	Porcelain	Celadon	Late 19th century to 1910s	Song-Yuan Dynasties	KIHV2013:224
C3	3	3	青白釉残片 (早期)	Shards of Qingbai Glazed Porcelain	1	2	0.021	Porcelain	Qingbai Glazed	Late 19th century to 1910s	Song-Yuan Dynasties	KIHV2013:224
C3	3	4	白瓷残片 (早期)	Shards of White Glazed Plate	1	2	0.015	Porcelain	Dehua Kiln	Late 19th century to 1910s	Song-Yuan Dynasties	KIHV2013:224
C3	3	5	龙泉瓷残片 (早期)	Shards of Celadon Porcelain	1	3	0.031	Porcelain	Longquan Kiln	Late 19th century to 1910s	Song-Yuan Dynasties	KIHV2013:224
C3	3	6	鬲清瓷残片 (早期)	Shards of Celadon Porcelain	1	5	0.019	Porcelain	Minqing Kiln	Late 19th century to 1910s	Song-Yuan Dynasties	KIHV2013:224
C3	3	7	青花瓷残片 (晚期)	Shards of Blue-and-white Porcelain	1	10	0.061	Porcelain	Blue-and-white Porcelain	Late 19th century to 1910s	Late 19th century to 1910s	KIHV2013:224
C3	3	8	釉上彩残片 (晚期)	Shard of Overglazed Porcelain	1	1	0.009	Porcelain	Overglazed	Late 19th century to 1910s	Late 19th century to 1910s	KIHV2013:224
C3	3	9	红瓦 (晚期)	Shard of Red tile	1	1	0.015	Tile	Red Tile	Late 19th century to 1910s	Late 19th century to 1910s	KIHV2013:224
C3	3	10	灰瓦 (晚期)	Shards of Grey Tile	1	10	0.163	Tile	Grey Tile	Late 19th century to 1910s	Late 19th century to 1910s	KIHV2013:224
C3	3	11	素面陶残片 (早期)	Shards of Pottery	1	52	0.419	Pottery	Pottery	Late 19th century to 1910s	Song-Yuan Dynasties	KIHV2013:224
C3	3	12	素面陶残片 (晚期)	Shards of Pottery	1	6	0.085	Pottery	Pottery	Late 19th century to 1910s	Late 19th century to 1910s	KIHV2013:224
C3	3	13	素面陶口沿残片 (早期)	Shards of Pottery Rim	1	7	0.140	Pottery	Pottery	Late 19th century to 1910s	Song-Yuan Dynasties	KIHV2013:224
C3	3	14	素面陶口沿残片 (晚期)	Shard of Pottery Rim	1	1	0.007	Pottery	Pottery	Late 19th century to 1910s	Late 19th century to 1910s	KIHV2013:224
C3	3	15	素面陶器底残片 (早期)	Shards of Pottery	1	7	0.179	Pottery	Pottery	Late 19th century to 1910s	Song-Yuan Dynasties	KIHV2013:224
C3	3	16	釉陶(泥质陶)残片 (早期)	Shard of Glazed Pottery	1	1	0.013	Pottery	Pottery	Late 19th century to 1910s	Song-Yuan Dynasties	KIHV2013:224

TP/Grid	Layer/ Feature	GF No	Description (Chi)	Description (Eng)	Bag	Piece	Weight (kg)	Material	Material sub group	Layer Dating	Artefact Dating	Box no.
C3	3	17	釉陶(泥質陶)器底殘片(早期)	Shard of Glazed Pottery Base	1	1	0.045	Pottery	Pottery	Late 19th century to 1910s	Song-Yuan Dynasties	KIHV2013:224
C3	3	18	釉陶(夾砂陶)殘片(早期)	Shards of Glazed Pottery	1	14	0.113	Pottery	Pottery	Late 19th century to 1910s	Song-Yuan Dynasties	KIHV2013:224
C3	3	19	釉陶(夾砂陶)殘片(晚期)	Shards of Glazed Pottery	1	6	0.026	Pottery	Pottery	Late 19th century to 1910s	Late 19th century to 1910s	KIHV2013:224
C3	3	20	釉陶(夾砂陶)器底殘片(晚期)	Shard of Glazed Pottery Base	1	1	0.015	Pottery	Pottery	Late 19th century to 1910s	Late 19th century to 1910s	KIHV2013:224
C3	3	21	內壁帶醬(青)黃釉泥質陶盆(鉢)殘片(早期)	Shards of Brown Glazed Pottery Basin	1	2	0.019	Pottery	Pottery	Late 19th century to 1910s	Song-Yuan Dynasties	KIHV2013:224
C3	3	22	內壁帶青(黃)釉夾砂陶盆(鉢)殘片(早期)	Shard of Greenish Yellow Glazed Pottery Basin	1	1	0.010	Pottery	Pottery	Late 19th century to 1910s	Song-Yuan Dynasties	KIHV2013:224
C3	3	23	內壁帶青(黃)釉粗夾砂陶盆(鉢)殘片(早期)	Shard of Greenish Yellow Glazed Pottery Basin	1	1	0.015	Pottery	Pottery	Late 19th century to 1910s	Song-Yuan Dynasties	KIHV2013:224
C3	3	24	研磨盆(鉢)殘片(早期)	Shards of Grinding Basin	1	7	0.059	Pottery	Pottery	Late 19th century to 1910s	Song-Yuan Dynasties	KIHV2013:224
C3	3	25	研磨盆(鉢)殘片(晚期)	Shard of Grinding Basin	1	1	0.008	Pottery	Pottery	Late 19th century to 1910s	Late 19th century to 1910s	KIHV2013:224
C3	3	26	小口瓶殘片(早期)	Shards of a Small Mouth Pottery Vase	1	4	0.020	Pottery	Pottery	Late 19th century to 1910s	Song-Yuan Dynasties	KIHV2013:224
C3	3	27	陶急須殘片(晚期)	Shards of Chinese Herbal Teapot	1	2	0.016	Pottery	Pottery	Late 19th century to 1910s	Late 19th century to 1910s	KIHV2013:224
C3	3	28	陶器蓋殘片(晚期)	Shard of Pottery Lid	1	1	0.005	Pottery	Pottery	Late 19th century to 1910s	Late 19th century to 1910s	KIHV2013:224
C3	3	29	釉陶(夾砂陶)系部殘片(早期)	Shards of Glazed Pottery Loop	1	2	0.017	Pottery	Pottery	Late 19th century to 1910s	Song-Yuan Dynasties	KIHV2013:224
C3	3	30	帶褐釉陶殘片(晚期)	Shards of Brown Glazed Pottery	1	4	0.023	Pottery	Pottery	Late 19th century to 1910s	Late 19th century to 1910s	KIHV2013:224
C3	3	31	褐釉陶鉢殘片(晚期)	Shard of Brown Glazed Pottery Bowl	1	1	0.006	Pottery	Pottery	Late 19th century to 1910s	Late 19th century to 1910s	KIHV2013:224
C3	3	32	陶水管殘件(晚期)	Shards of Pottery Pipe	1	2	0.066	Pottery	Pottery	Late 19th century to 1910s	Late 19th century to 1910s	KIHV2013:224
C3	3	33	釉陶陶缸(甕)殘片(晚期)	Shard of Glazed Pottery Urn	1	1	0.023	Pottery	Pottery	Late 19th century to 1910s	Late 19th century to 1910s	KIHV2013:224
C4	3	1	青灰釉素面殘片(早期)	Shards of Celadon (Greyish) Porcelain	1	4	0.024	Porcelain	Celadon	Late 19th century to 1910s	Song-Yuan Dynasties	KIHV2013:225
C4	3	2	青黃釉殘片(早期)	Shards of Celadon (Yellowish) Porcelain	1	2	0.017	Porcelain	Celadon	Late 19th century to 1910s	Song-Yuan Dynasties	KIHV2013:225
C4	3	3	青花瓷殘片(晚期)	Shard of Blue-and-white Porcelain	1	1	0.007	Porcelain	Blue-and-white Porcelain	Late 19th century to 1910s	Late 19th century to 1910s	KIHV2013:225
C4	3	4	灰瓦(晚期)	Shard of Grey Tile	1	1	0.028	Tile	Grey Tile	Late 19th century to 1910s	Late 19th century to 1910s	KIHV2013:225
C4	3	5	內壁帶青(黃)釉粗夾砂陶盆(鉢)殘片(早期)	Shard of Greenish Yellow Glazed Pottery Basin	1	1	0.016	Pottery	Pottery	Late 19th century to 1910s	Song-Yuan Dynasties	KIHV2013:225
C4	3	6	釉陶(泥質陶)系部殘片(早期)	Shard of Glazed Pottery Loop	1	1	0.048	Pottery	Pottery	Late 19th century to 1910s	Song-Yuan Dynasties	KIHV2013:225
C4	3	7	帶褐釉陶殘片(晚期)	Shard of Brown Glazed Pottery	1	1	0.025	Pottery	Pottery	Late 19th century to 1910s	Late 19th century to 1910s	KIHV2013:225
C4	4	1	青灰釉素面殘片(早期)	Shards of Celadon (Greyish) Porcelain	1	12	0.282	Porcelain	Celadon	Late 19th century to 1910s	Song-Yuan Dynasties	KIHV2013:225
C4	4	2	青黃釉殘片(早期)	Shards of Celadon (Yellowish) Porcelain	1	6	0.076	Porcelain	Celadon	Late 19th century to 1910s	Song-Yuan Dynasties	KIHV2013:225
C4	4	3	白瓷殘片(早期)	Shards of White Glazed Porcelain	1	2	0.017	Porcelain	Dehua Kiln	Late 19th century to 1910s	Song-Yuan Dynasties	KIHV2013:225
C4	4	4	閩清窯殘片(早期)	Shard of Celadon Porcelain	1	1	0.008	Porcelain	Minqing Kiln	Late 19th century to 1910s	Song-Yuan Dynasties	KIHV2013:225
C4	4	5	青花瓷殘片(晚期)	Shards of Blue-and-white Porcelain	1	2	0.019	Porcelain	Blue-and-white Porcelain	Late 19th century to 1910s	Late 19th century to 1910s	KIHV2013:225
C4	4	6	素面陶殘片(早期)	Shards of Pottery	1	4	0.066	Pottery	Pottery	Late 19th century to 1910s	Song-Yuan Dynasties	KIHV2013:225
C4	4	7	釉陶(夾砂陶)殘片(早期)	Shard of Glazed Pottery	1	1	0.007	Pottery	Pottery	Late 19th century to 1910s	Song-Yuan Dynasties	KIHV2013:225
C4	4	8	釉陶(夾砂陶)殘片(晚期)	Shards of Glazed Pottery	1	2	0.025	Pottery	Pottery	Late 19th century to 1910s	Late 19th century to 1910s	KIHV2013:225
C4	4	9	內壁帶青(黃)釉夾砂陶盆(鉢)殘片(早期)	Shards of Greenish Yellow Glazed Pottery Basin	1	3	0.022	Pottery	Pottery	Late 19th century to 1910s	Song-Yuan Dynasties	KIHV2013:225
C4	4	10	研磨盆(鉢)殘片(早期)	Shards of Grinding Basin	1	2	0.036	Pottery	Pottery	Late 19th century to 1910s	Song-Yuan Dynasties	KIHV2013:225
C4	4	11	研磨盆(鉢)殘片(晚期)	Shard of Grinding Basin	1	1	0.023	Pottery	Pottery	Late 19th century to 1910s	Late 19th century to 1910s	KIHV2013:225
C4	4	12	小口瓶殘片(早期)	Shard of a Small Mouth Pottery Vase	1	1	0.014	Pottery	Pottery	Late 19th century to 1910s	Song-Yuan Dynasties	KIHV2013:225
C4	4	13	陶急須殘片(晚期)	Shard of Chinese Herbal Teapot	1	1	0.009	Pottery	Pottery	Late 19th century to 1910s	Late 19th century to 1910s	KIHV2013:225
C4	4	14	釉陶(夾砂陶)系部殘片(早期)	Shard of Glazed Pottery Loop	1	1	0.025	Pottery	Pottery	Late 19th century to 1910s	Song-Yuan Dynasties	KIHV2013:225
C4	4	15	陶器蓋殘片(晚期)	Shard of Pottery Lid	1	1	0.006	Pottery	Pottery	Late 19th century to 1910s	Late 19th century to 1910s	KIHV2013:225
C4	4	16	帶褐釉陶殘片(晚期)	Shards of Brown Glazed Pottery	1	2	0.011	Pottery	Pottery	Late 19th century to 1910s	Late 19th century to 1910s	KIHV2013:225
A3	W1	1	青黃釉殘片(早期)	Shard of Celadon (Yellowish) Porcelain	1	1	0.007	Porcelain	Celadon	Late 19th Century to the First Half of 20th Century	Song-Yuan Dynasties	KIHV2013:204
A3	W1	2	青花瓷殘片(晚期)	Shards of Blue-and-white Porcelain	1	7	0.073	Porcelain	Blue-and-white Porcelain	Late 19th Century to the First Half of 20th Century	Late 19th century to the first half of 20th century	KIHV2013:204
A3	W1	3	冬青釉殘片(晚期)	Shard of Dongqing Glazed Porcelain	1	1	0.020	Porcelain	Celadon	Late 19th Century to the First Half of 20th Century	Late 19th century to the first half of 20th century	KIHV2013:204
A3	W1	4	白釉殘片(晚期)	Shards of White Glazed Modern Porcelain	1	10	0.064	Porcelain	Modern Porcelain	Late 19th Century to the First Half of 20th Century	Late 19th Century to the First Half of 20th century	KIHV2013:204
A3	W1	5	釉上彩殘片(晚期)	Shards of Overglazed Porcelain	1	4	0.035	Porcelain	Overglazed	Late 19th Century to the First Half of 20th Century	Late 19th century to the first half of 20th century	KIHV2013:204
A3	W1	6	釉下五彩殘片(晚期)	Shard of Underglazed "Wuca" Porcelain	1	1	0.006	Porcelain	Underglazed	Late 19th Century to the First Half of 20th Century	Late 19th century to the first half of 20th century	KIHV2013:204

TP/Grid	Layer/ Feature	GF No	Description (Chi)	Description (Eng)	Bag	Piece	Weight (kg)	Material	Material sub group	Layer Dating	Artefact Dating	Box no.
A3	W1	7	現代燙印瓷殘片 (晚期)	Shards of Modern Porcelain	1	6	0.017	Porcelain	Modern Porcelain	Late 19th Century to the First Half of 20th Century	Late 19th Century to the First Half of 20th Century	KIHV2013:204
A3	W1	8	瓷構件 (晚期)	Shard of Modern Porcelain	1	1	0.014	Porcelain	Modern Porcelain	Late 19th Century to the First Half of 20th Century	Late 19th Century to the First Half of 20th Century	KIHV2013:204
A3	W1	9	紅瓦(板瓦) (晚期)	Shard of Red Pan Tile	1	1	0.585	Tile	Red Tile	Late 19th Century to the First Half of 20th Century	Late 19th century to the first half of 20th century	KIHV2013:204
A3	W1	10	灰瓦 (晚期)	Shards of Grey Tile	1	2	0.087	Tile	Grey Tile	Late 19th Century to the First Half of 20th Century	Late 19th century to the first half of 20th century	KIHV2013:204
A3	W1	11	素面陶殘片 (早期)	Shard of Pottery	1	1	0.007	Pottery	Pottery	Late 19th Century to the First Half of 20th Century	Song-Yuan Dynasties	KIHV2013:204
A3	W1	12	研磨盆(鉢)殘片 (早期)	Shard of Grinding Basin	1	1	0.143	Pottery	Pottery	Late 19th Century to the First Half of 20th Century	Song-Yuan Dynasties	KIHV2013:204
A3	W1	13	陶器蓋殘片 (晚期)	Shards of Pottery Lid	1	2	0.185	Pottery	Pottery	Late 19th Century to the First Half of 20th Century	Late 19th century to the first half of 20th century	KIHV2013:204
A3	W1	14	素面陶直系系部殘片 (早期)	Shard of Pottery Loop	1	1	0.045	Pottery	Pottery	Late 19th Century to the First Half of 20th Century	Song-Yuan Dynasties	KIHV2013:204
A3	W1	15	帶白釉陶燈臺殘片 (晚期)	Shards of White Glazed Pottery Oil Lamp Stand	1	2	0.028	Pottery	Pottery	Late 19th Century to the First Half of 20th Century	Late 19th century to the first half of 20th century	KIHV2013:204
A3	W1	16	帶褐釉沙煲殘件 (晚期)	Shards of Brown Glazed Pottery	1	3	0.146	Pottery	Pottery	Late 19th Century to the First Half of 20th Century	Late 19th century to the first half of 20th century	KIHV2013:204
A3	W1	17	陶水管殘件 (晚期)	Shard of Pottery Pipe	1	1	0.262	Pottery	Pottery	Late 19th Century to the First Half of 20th Century	Late 19th century to the first half of 20th century	KIHV2013:204
A3	W1	18	釉陶陶缸(甕)殘片 (晚期)	Shards of Glazed Pottery Urn	1	26	3.424	Pottery	Pottery	Late 19th Century to the First Half of 20th Century	Late 19th century to the first half of 20th century	KIHV2013:204
A3	W1	19	褐釉陶鉢殘片 (晚期)	Shards of Brown Glazed Pottery Bowl	1	2	0.124	Pottery	Pottery	Late 19th Century to the First Half of 20th Century	Late 19th century to the first half of 20th century	KIHV2013:204
A3	W1	20	帶醬釉陶殘片 (晚期)	Shards of Brown Glazed Pottery	1	2	0.016	Pottery	Pottery	Late 19th Century to the First Half of 20th Century	Late 19th century to the first half of 20th century	KIHV2013:204
A3	W1	21	褐釉陶盒殘片 (晚期)	Shard of Brown Glazed Pottery Box	1	1	0.018	Pottery	Pottery	Late 19th Century to the First Half of 20th Century	Late 19th century to the first half of 20th century	KIHV2013:204
A3	W1	22	外醬黃釉內褐釉陶盆殘片 (晚期)	Shards of Glazed Pottery Basin	1	12	0.889	Pottery	Pottery	Late 19th Century to the First Half of 20th Century	Late 19th century to the first half of 20th century	KIHV2013:204
A3	W1	23	內壁帶褐釉陶盆殘片 (晚期)	Shards of Brown Glazed Pottery Basin	1	5	1.279	Pottery	Pottery	Late 19th Century to the First Half of 20th Century	Late 19th century to the first half of 20th century	KIHV2013:204
A3	W1	24	醬釉茶壺殘件 (晚期)	Shards of Brown Glazed Teapot	1	2	0.053	Pottery	Pottery	Late 19th Century to the First Half of 20th Century	Late 19th century to the first half of 20th century	KIHV2013:204
A3	W1	25	陶急須殘片 (晚期)	Shards of Chinese Herbal Teapot	1	58	2.406	Pottery	Pottery	Late 19th Century to the First Half of 20th Century	Late 19th century to the first half of 20th century	KIHV2013:204
A3	W1	26	金屬農具殘件	Fragment of Metal Farming Tool (Fork)	1	1	0.316	Metal	Iron	Late 19th Century to the First Half of 20th Century	Late 19th century to the first half of 20th century	KIHV2013:204
B9	W3	1	青花瓷殘片 (晚期)	Shards of Blue-and-white Porcelain	1	9	0.092	Porcelain	Blue-and-white Porcelain	Late 19th Century to the First Half of 20th Century	Late 19th century to the first half of 20th century	KIHV2013:221
B9	W3	2	紫金釉青花殘片 (晚期)	Shard of Zijin Glazed Porcelain	1	1	0.005	Porcelain	Zijin Glazed	Late 19th Century to the First Half of 20th Century	Late 19th century to the first half of 20th century	KIHV2013:221
B9	W3	3	白釉殘片 (晚期)	Shard of White Glazed Modern Porcelain	1	1	0.016	Porcelain	Modern Porcelain	Late 19th Century to the First Half of 20th Century	Late 19th Century to the First Half of 20th Century	KIHV2013:221
B9	W3	4	釉上彩殘片 (晚期)	Shards of Overglazed Porcelain	1	14	0.213	Porcelain	Overglazed	Late 19th Century to the First Half of 20th Century	Late 19th century to the first half of 20th century	KIHV2013:221
B9	W3	5	釉下彩殘片 (晚期)	Shards of Underglazed Porcelain	1	2	0.075	Porcelain	Underglazed	Late 19th Century to the First Half of 20th Century	Late 19th century to the first half of 20th century	KIHV2013:221
B9	W3	6	現代燙印瓷殘片 (晚期)	Shard of Modern Porcelain	1	1	0.019	Porcelain	Modern Porcelain	Late 19th Century to the First Half of 20th Century	Late 19th Century to the First Half of 20th Century	KIHV2013:221
B9	W3	7	陶急須殘片 (晚期)	Shard of Chinese Herbal Teapot	1	1	0.064	Pottery	Pottery	Late 19th Century to the First Half of 20th Century	Late 19th century to the first half of 20th century	KIHV2013:221
B9	W3	8	帶褐釉沙煲殘件 (晚期)	Shard of Brown Glazed Pot	1	1	0.055	Pottery	Pottery	Late 19th Century to the First Half of 20th Century	Late 19th century to the first half of 20th century	KIHV2013:221
B9	W3	9	釉陶平口盆 (殘) (晚期)	Shards of Glazed Pottery Basin	1	12	0.495	Pottery	Pottery	Late 19th Century to the First Half of 20th Century	Late 19th century to the first half of 20th century	KIHV2013:221
A1	1	1	青灰釉素面殘片 (早期)	Shard of Celadon (Greyish) Porcelain	1	1	0.007	Porcelain	Celadon	Second Half of 20th Century	Song-Yuan Dynasties	KIHV2013:201
A1	1	2	青黃釉殘片 (早期)	Shards of Celadon (Yellowish) Porcelain	1	3	0.016	Porcelain	Celadon	Second Half of 20th Century	Song-Yuan Dynasties	KIHV2013:201
A1	1	3	龍泉窯殘片 (早期)	Shards of Celadon Porcelain	1	2	0.019	Porcelain	Longquan Kiln	Second Half of 20th Century	Song-Yuan Dynasties	KIHV2013:201
A1	1	4	青花瓷殘片 (晚期)	Shards of Blue-and-white Porcelain	1	8	0.029	Porcelain	Blue-and-white Porcelain	Second Half of 20th Century	Song-Yuan Dynasties	KIHV2013:201
A1	1	5	白釉殘片 (晚期)	Shards of White Glazed Modern Porcelain	1	2	0.009	Porcelain	Modern Porcelain	Second Half of 20th Century	Late 19th century to second half of 20th century	KIHV2013:201

TP/Grid	Layer/ Feature	GF No	Description (Chi)	Description (Eng)	Bag	Piece	Weight (kg)	Material	Material sub group	Layer Dating	Artefact Dating	Box no.
A1	1	6	瓷磚 (晚期)	Modern Tile	1	1	0.005	Tile	Modern Tile	Second Half of 20th Century	Late 19th century to second half of 20th century	KIHV2013:201
A1	1	7	紅瓦 (早期)	Shard of Red Tile	1	1	0.014	Tile	Red Tile	Second Half of 20th Century	Song-Yuan Dynasties	KIHV2013:201
A1	1	8	白瓦 (晚期)	Shard of White Tile	1	1	0.019	Tile	White Tile	Second Half of 20th Century	Late 19th century to second half of 20th century	KIHV2013:201
A1	1	9	釉陶(夾砂陶)殘片 (早期)	Shard of Glazed Pottery	1	1	0.007	Pottery	Pottery	Second Half of 20th Century	Song-Yuan Dynasties	KIHV2013:201
A1	1	10	釉陶陶缸(甕)殘片 (晚期)	Shard of Glazed Pottery Urn	1	1	0.014	Pottery	Pottery	Second Half of 20th Century	Late 19th century to second half of 20th century	KIHV2013:201
A2	1	1	青黃釉殘片 (早期)	Shard of Celadon (Yellowish) Porcelain	1	1	0.013	Porcelain	Celadon	Second Half of 20th Century	Song-Yuan Dynasties	KIHV2013:202
A2	1	2	青花瓷殘片 (晚期)	Shards of Blue-and-white Porcelain	1	4	0.056	Porcelain	Blue-and-white Porcelain	Second Half of 20th Century	Late 19th century to second half of 20th century	KIHV2013:202
A2	1	3	白釉殘片 (晚期)	Shards of White Glazed Modern Porcelain	1	9	0.067	Porcelain	Modern Porcelain	Second Half of 20th Century	Late 19th century to second half of 20th century	KIHV2013:202
A2	1	4	現代青灰釉殘片 (晚期)	Shards of Greyish Green Glazed Modern Porcelain	1	10	0.103	Porcelain	Modern Porcelain	Second Half of 20th Century	Late 19th century to second half of 20th century	KIHV2013:202
A2	1	5	紫金釉開光殘片 (晚期)	Shards of Zijin Glazed Porcelain	1	13	0.092	Porcelain	Zijin Glazed	Second Half of 20th Century	Late 19th century to second half of 20th century	KIHV2013:202
A2	1	6	釉上彩殘片 (晚期)	Shards of Overglazed Porcelain	1	10	0.059	Porcelain	Overglazed	Second Half of 20th Century	Late 19th century to second half of 20th century	KIHV2013:202
A2	1	7	釉下彩殘片 (晚期)	Shards of Underglazed Porcelain	1	2	0.008	Porcelain	Underglazed	Second Half of 20th Century	Late 19th century to second half of 20th century	KIHV2013:202
A2	1	8	釉下五彩殘片 (晚期)	Shard of Underglazed "Wucai" Porcelain	1	1	0.012	Porcelain	Underglazed	Second Half of 20th Century	Late 19th century to second half of 20th century	KIHV2013:202
A2	1	9	現代燙印瓷殘片 (晚期)	Shards of Modern Porcelain	1	3	0.069	Porcelain	Modern Porcelain	Second Half of 20th Century	Late 19th century to second half of 20th century	KIHV2013:202
A2	1	10	帶褐釉陶殘片 (晚期)	Shard of Brown Glazed Pottery	1	1	0.017	Pottery	Pottery	Second Half of 20th Century	Late 19th century to second half of 20th century	KIHV2013:202
A3	1	1	青灰釉素面殘片 (早期)	Shards of Celadon (Greyish) Porcelain	1	7	0.038	Porcelain	Celadon	Second Half of 20th Century	Song-Yuan Dynasties	KIHV2013:203
A3	1	2	青黃釉殘片 (早期)	Shards of Celadon (Yellowish) Porcelain	1	13	0.256	Porcelain	Celadon	Second Half of 20th Century	Song-Yuan Dynasties	KIHV2013:203
A3	1	3	白瓷殘片 (早期)	Shard of White Glazed Porcelain	1	1	0.005	Porcelain	Dehua Kiln	Second Half of 20th Century	Song-Yuan Dynasties	KIHV2013:203
A3	1	4	閩清窯殘片 (早期)	Shards of Celadon Porcelain	1	4	0.019	Porcelain	Minqing Kiln	Second Half of 20th Century	Song-Yuan Dynasties	KIHV2013:203
A3	1	5	青花瓷殘片 (晚期)	Shard of Blue-and-white Porcelain	1	1	0.006	Porcelain	Blue-and-white Porcelain	Second Half of 20th Century	Late 19th century to second half of 20th century	KIHV2013:203
A3	1	6	素面陶殘片 (早期)	Shards of Pottery	1	20	0.036	Pottery	Pottery	Second Half of 20th Century	Song-Yuan Dynasties	KIHV2013:203
A3	1	7	素面陶口沿殘片 (早期)	Shards of Pottery Rim	1	2	0.035	Pottery	Pottery	Second Half of 20th Century	Song-Yuan Dynasties	KIHV2013:203
A3	1	8	釉陶(夾砂陶)殘片 (早期)	Shards of Glazed Pottery	1	8	0.028	Pottery	Pottery	Second Half of 20th Century	Song-Yuan Dynasties	KIHV2013:203
A3	1	9	釉陶(夾砂陶)口沿殘片 (早期)	Shard of Glazed Pottery Rim	1	1	0.009	Pottery	Pottery	Second Half of 20th Century	Song-Yuan Dynasties	KIHV2013:203
A3	1	10	釉陶(夾砂陶)口沿殘片 (晚期)	Shard of Glazed Pottery Rim	1	1	0.009	Pottery	Pottery	Second Half of 20th Century	Late 19th century to second half of 20th century	KIHV2013:203
A3	1	11	內壁帶青 (黃) 釉夾砂陶盆 (鉢)殘片 (早期)	Shards of Greenish Yellow Glazed Pottery Basin	1	4	0.030	Pottery	Pottery	Second Half of 20th Century	Song-Yuan Dynasties	KIHV2013:203
A3	1	12	研磨盆(鉢)殘片 (早期)	Shards of Grinding Basin	1	2	0.020	Pottery	Pottery	Second Half of 20th Century	Song-Yuan Dynasties	KIHV2013:203
A3	1	13	小口瓶殘片 (早期)	Shard of a Small Mouth Pottery Vase	1	1	0.005	Pottery	Pottery	Second Half of 20th Century	Song-Yuan Dynasties	KIHV2013:203
A3	1	14	帶褐釉陶殘片 (晚期)	Shards of Brown Glazed Pottery	1	3	0.026	Pottery	Pottery	Second Half of 20th Century	Late 19th century to second half of 20th century	KIHV2013:203
A4	1	1	青灰釉素面殘片 (早期)	Shards of Celadon (Greyish) Porcelain	1	6	0.033	Porcelain	Celadon	Second Half of 20th Century	Song-Yuan Dynasties	KIHV2013:205
A4	1	2	青黃釉殘片 (早期)	Shards of Celadon (Yellowish) Porcelain	1	5	0.032	Porcelain	Celadon	Second Half of 20th Century	Song-Yuan Dynasties	KIHV2013:205
A4	1	3	閩清窯殘片 (早期)	Shards of Celadon Porcelain	1	12	0.017	Porcelain	Minqing Kiln	Second Half of 20th Century	Song-Yuan Dynasties	KIHV2013:205
A4	1	4	青花瓷殘片 (晚期)	Shards of Blue-and-white Porcelain	1	12	0.088	Porcelain	Blue-and-white Porcelain	Second Half of 20th Century	Late 19th century to second half of 20th century	KIHV2013:205
A4	1	5	白釉殘片 (晚期)	Shard of White Glazed Modern Porcelain	1	1	0.005	Porcelain	Modern Porcelain	Second Half of 20th Century	Late 19th century to second half of 20th century	KIHV2013:205
A4	1	6	現代青灰釉殘片 (晚期)	Shards of Greyish Green Glazed Modern Porcelain	1	3	0.043	Porcelain	Modern Porcelain	Second Half of 20th Century	Late 19th century to second half of 20th century	KIHV2013:205
A4	1	7	紫金釉殘片 (晚期)	Shard of Zijin Glazed Porcelain	1	1	0.005	Porcelain	Zijin Glazed	Second Half of 20th Century	Late 19th century to second half of 20th century	KIHV2013:205
A4	1	8	釉上彩殘片 (晚期)	Shard of Overglazed Porcelain	1	1	0.031	Porcelain	Overglazed	Second Half of 20th Century	Late 19th century to second half of 20th century	KIHV2013:205
A4	1	9	釉下五彩殘片 (晚期)	Shards of Underglazed "Wucai" Porcelain	1	3	0.019	Porcelain	Underglazed	Second Half of 20th Century	Late 19th century to second half of 20th century	KIHV2013:205
A4	1	10	現代燙印瓷殘片 (晚期)	Shards of Modern Porcelain	1	9	0.242	Porcelain	Modern Porcelain	Second Half of 20th Century	Late 19th century to second half of 20th century	KIHV2013:205

TP/Grid	Layer/ Feature	GF No	Description (Chi)	Description (Eng)	Bag	Piece	Weight (kg)	Material	Material sub group	Layer Dating	Artefact Dating	Box no.
A4	1	11	瓷磚 (晚期)	Modern Tile	1	1	0.007	Tile	Modern Tile	Second Half of 20th Century	Late 19th century to second half of 20th century	KIHV2013:205
A4	1	12	紅瓦 (晚期)	Shard of Red Tile	1	1	0.004	Tile	Red Tile	Second Half of 20th Century	Late 19th century to second half of 20th century	KIHV2013:205
A4	1	13	紅瓦(筒瓦) (晚期)	Shard of Red Semi-circular Tile	1	1	0.011	Tile	Red Tile	Second Half of 20th Century	Late 19th century to second half of 20th century	KIHV2013:205
A4	1	14	白瓦 (晚期)	Shard of White Tile	1	1	0.008	Tile	White Tile	Second Half of 20th Century	Late 19th century to second half of 20th century	KIHV2013:205
A4	1	15	素面陶殘片 (早期)	Shards of Pottery	1	8	0.053	Pottery	Pottery	Second Half of 20th Century	Song-Yuan Dynasties	KIHV2013:205
A4	1	16	素面陶殘片 (晚期)	Shards of Pottery	1	3	0.023	Pottery	Pottery	Second Half of 20th Century	Late 19th century to second half of 20th century	KIHV2013:205
A4	1	17	素面陶口沿殘片 (早期)	Shards of Pottery Rim	1	2	0.061	Pottery	Pottery	Second Half of 20th Century	Song-Yuan Dynasties	KIHV2013:205
A4	1	18	素面陶器底殘片 (早期)	Shard of Pottery	1	1	0.004	Pottery	Pottery	Second Half of 20th Century	Song-Yuan Dynasties	KIHV2013:205
A4	1	19	素面陶器底殘片 (晚期)	Shard of Pottery	1	1	0.018	Pottery	Pottery	Second Half of 20th Century	Late 19th century to second half of 20th century	KIHV2013:205
A4	1	20	釉陶(泥質陶)口沿殘片 (晚期)	Shard of Glazed Pottery Rim	1	1	0.007	Pottery	Pottery	Second Half of 20th Century	Late 19th century to second half of 20th century	KIHV2013:205
A4	1	21	釉陶(泥質陶)器底殘片 (晚期)	Shard of Glazed Pottery Base	1	1	0.009	Pottery	Pottery	Second Half of 20th Century	Late 19th century to second half of 20th century	KIHV2013:205
A4	1	22	釉陶(夾砂陶)殘片 (早期)	Shards of Glazed Pottery	1	4	0.028	Pottery	Pottery	Second Half of 20th Century	Song-Yuan Dynasties	KIHV2013:205
A4	1	23	釉陶(夾砂陶)殘片 (晚期)	Shards of Glazed Pottery	1	13	0.060	Pottery	Pottery	Second Half of 20th Century	Late 19th century to second half of 20th century	KIHV2013:205
A4	1	24	釉陶(夾砂陶)口沿殘片 (早期)	Shards of Glazed Pottery Rim	1	2	0.008	Pottery	Pottery	Second Half of 20th Century	Song-Yuan Dynasties	KIHV2013:205
A4	1	25	內壁帶青 (黃) 釉夾砂陶盆 (鉢)殘片 (早期)	Shard of Greenish Yellow Glazed Pottery Basin	1	1	0.010	Pottery	Pottery	Second Half of 20th Century	Song-Yuan Dynasties	KIHV2013:205
A4	1	26	研磨盆(鉢)殘片 (早期)	Shards of Grinding Basin	1	2	0.025	Pottery	Pottery	Second Half of 20th Century	Song-Yuan Dynasties	KIHV2013:205
A4	1	27	小口瓶殘片 (早期)	Shard of a Small Mouth Pottery Vase	1	1	0.005	Pottery	Pottery	Second Half of 20th Century	Song-Yuan Dynasties	KIHV2013:205
A4	1	28	陶器蓋殘片 (晚期)	Shards of Pottery Lid	1	4	0.025	Pottery	Pottery	Second Half of 20th Century	Late 19th century to second half of 20th century	KIHV2013:205
A4	1	29	陶急須殘片 (晚期)	Shard of Chinese Herbal Teapot	1	1	0.009	Pottery	Pottery	Second Half of 20th Century	Late 19th century to second half of 20th century	KIHV2013:205
A4	1	30	帶褐釉陶殘片 (晚期)	Shards of Brown Glazed Pottery	1	18	0.156	Pottery	Pottery	Second Half of 20th Century	Late 19th century to second half of 20th century	KIHV2013:205
A4	1	31	褐釉陶鉢殘片 (晚期)	Shard of Brown Glazed Pottery Bowl	1	1	0.010	Pottery	Pottery	Second Half of 20th Century	Late 19th century to second half of 20th century	KIHV2013:205
A5	1	1	青灰釉素面殘片 (早期)	Shards of Celadon (Greyish) Porcelain	1	11	0.136	Porcelain	Celadon	Second Half of 20th Century	Song-Yuan Dynasties	KIHV2013:206
A5	1	2	青黃釉殘片 (早期)	Shards of Celadon (Yellowish) Porcelain	1	20	0.262	Porcelain	Celadon	Second Half of 20th Century	Song-Yuan Dynasties	KIHV2013:206
A5	1	3	白瓷殘片 (早期)	Shard of White Glazed Porcelain	1	1	0.013	Porcelain	Dehua Kiln	Second Half of 20th Century	Song-Yuan Dynasties	KIHV2013:206
A5	1	4	黑釉殘片 (早期)	Shard of Black Glazed Porcelain	1	1	0.005	Porcelain	Black Glazed	Second Half of 20th Century	Song-Yuan Dynasties	KIHV2013:206
A5	1	5	闊清窯殘片 (早期)	Shard of Celadon Porcelain	1	1	0.017	Porcelain	Minqing Kiln	Second Half of 20th Century	Song-Yuan Dynasties	KIHV2013:206
A5	1	6	青花瓷殘片 (晚期)	Shards of Blue-and-white Porcelain	1	20	0.136	Porcelain	Blue-and-white Porcelain	Second Half of 20th Century	Late 19th century to second half of 20th century	KIHV2013:206
A5	1	7	冬青釉殘片 (晚期)	Shard of Dongqing Glazed Porcelain	1	1	0.006	Porcelain	Celadon	Second Half of 20th Century	Late 19th century to second half of 20th century	KIHV2013:206
A5	1	8	白釉殘片 (晚期)	Shards of White Glazed Modern Porcelain	1	5	0.029	Porcelain	Modern Porcelain	Second Half of 20th Century	Late 19th century to second half of 20th century	KIHV2013:206
A5	1	9	現代青灰釉殘片 (晚期)	Shards of Greyish Green Glazed Modern Porcelain	1	1	0.009	Porcelain	Modern Porcelain	Second Half of 20th Century	Late 19th century to second half of 20th century	KIHV2013:206
A5	1	10	釉上彩殘片 (晚期)	Shard of Overglazed Porcelain	1	1	0.005	Porcelain	Overglazed	Second Half of 20th Century	Late 19th century to second half of 20th century	KIHV2013:206
A5	1	11	釉下彩殘片 (晚期)	Shards of Underglazed Porcelain	1	3	0.032	Porcelain	Underglazed	Second Half of 20th Century	Late 19th century to second half of 20th century	KIHV2013:206
A5	1	12	釉下五彩殘片 (晚期)	Shards of Underglazed "Wucai" Porcelain	1	2	0.056	Porcelain	Underglazed	Second Half of 20th Century	Late 19th century to second half of 20th century	KIHV2013:206
A5	1	13	現代燙印瓷殘片 (晚期)	Shard of Modern Porcelain	1	1	0.005	Porcelain	Modern Porcelain	Second Half of 20th Century	Late 19th century to second half of 20th century	KIHV2013:206
A5	1	14	紅瓦 (晚期)	Shards of Red Tile	1	9	0.160	Tile	Red Tile	Second Half of 20th Century	Late 19th century to second half of 20th century	KIHV2013:206
A5	1	15	灰瓦 (晚期)	Shards of Grey Tile	1	13	0.212	Tile	Grey Tile	Second Half of 20th Century	Late 19th century to second half of 20th century	KIHV2013:206
A5	1	16	素面陶殘片 (早期)	Shards of Pottery	1	16	0.131	Pottery	Pottery	Second Half of 20th Century	Song-Yuan Dynasties	KIHV2013:206
A5	1	17	素面陶殘片 (晚期)	Shards of Pottery	1	16	0.150	Pottery	Pottery	Second Half of 20th Century	Late 19th century to second half of 20th century	KIHV2013:206

TP/Grid	Layer/ Feature	GF No	Description (Chi)	Description (Eng)	Bag	Piece	Weight (kg)	Material	Material sub group	Layer Dating	Artefact Dating	Box no.
A5	1	18	素面陶口沿殘片 (早期)	Shard of Pottery Rim	1	1	0.021	Pottery	Pottery	Second Half of 20th Century	Song-Yuan Dynasties	KIHV2013:206
A5	1	19	素面陶口沿殘片 (晚期)	Shard of Pottery Rim	1	1	0.024	Pottery	Pottery	Second Half of 20th Century	Late 19th century to second half of 20th century	KIHV2013:206
A5	1	20	素面陶器底殘片 (晚期)	Shard of Pottery	1	1	0.142	Pottery	Pottery	Second Half of 20th Century	Late 19th century to second half of 20th century	KIHV2013:206
A5	1	21	釉陶(泥質陶)殘片 (晚期)	Shards of Glazed Pottery	1	3	0.114	Pottery	Pottery	Second Half of 20th Century	Late 19th century to second half of 20th century	KIHV2013:206
A5	1	22	釉陶(泥質陶)器底殘片 (晚期)	Shards of Glazed Pottery Base	1	3	0.428	Pottery	Pottery	Second Half of 20th Century	Late 19th century to second half of 20th century	KIHV2013:206
A5	1	23	釉陶(夾砂陶)殘片 (早期)	Shards of Glazed Pottery	1	6	0.034	Pottery	Pottery	Second Half of 20th Century	Song-Yuan Dynasties	KIHV2013:206
A5	1	24	釉陶(夾砂陶)殘片 (晚期)	Shards of Glazed Pottery	1	19	0.244	Pottery	Pottery	Second Half of 20th Century	Late 19th century to second half of 20th century	KIHV2013:206
A5	1	25	釉陶(夾砂陶)口沿殘片 (晚期)	Shards of Glazed Pottery Rim	1	3	0.066	Pottery	Pottery	Second Half of 20th Century	Late 19th century to second half of 20th century	KIHV2013:206
A5	1	26	釉陶(夾砂陶)器底殘片 (晚期)	Shards of Glazed Pottery Base	1	2	0.065	Pottery	Pottery	Second Half of 20th Century	Late 19th century to second half of 20th century	KIHV2013:206
A5	1	27	內壁帶醬 (青) 黃釉泥質陶盆(鉢)殘片 (早期)	Shard of Brown Glazed Pottery Basin	1	1	0.038	Pottery	Pottery	Second Half of 20th Century	Song-Yuan Dynasties	KIHV2013:206
A5	1	28	內壁帶青 (黃) 釉夾砂陶盆(鉢)殘片 (早期)	Shards of Greenish Yellow Glazed Pottery Basin	1	5	0.147	Pottery	Pottery	Second Half of 20th Century	Song-Yuan Dynasties	KIHV2013:206
A5	1	29	研磨盆(鉢)殘片 (早期)	Shards of Grinding Basin	1	2	0.070	Pottery	Pottery	Second Half of 20th Century	Song-Yuan Dynasties	KIHV2013:206
A5	1	30	研磨盆(鉢)殘片 (晚期)	Shards of Grinding Basin	1	11	0.093	Pottery	Pottery	Second Half of 20th Century	Late 19th century to second half of 20th century	KIHV2013:206
A5	1	31	小口瓶殘片 (早期)	Shards of a Small Mouth Pottery Vase	1	3	0.154	Pottery	Pottery	Second Half of 20th Century	Song-Yuan Dynasties	KIHV2013:206
A5	1	32	陶器蓋殘片 (早期)	Shard of Pottery Lid	1	1	0.008	Pottery	Pottery	Second Half of 20th Century	Song-Yuan Dynasties	KIHV2013:206
A5	1	33	陶器蓋殘片 (晚期)	Shards of Pottery Lid	1	3	0.027	Pottery	Pottery	Second Half of 20th Century	Late 19th century to second half of 20th century	KIHV2013:206
A5	1	34	釉陶(夾砂陶)系部殘片 (早期)	Shard of Glazed Pottery Loop	1	1	0.011	Pottery	Pottery	Second Half of 20th Century	Song-Yuan Dynasties	KIHV2013:206
A5	1	35	釉陶(夾砂陶)系部殘片 (晚期)	Shard of Glazed Pottery Loop	1	1	0.016	Pottery	Pottery	Second Half of 20th Century	Late 19th century to second half of 20th century	KIHV2013:206
A5	1	36	素面陶系部殘片 (早期)	Shard of Pottery Loop	1	1	0.007	Pottery	Pottery	Second Half of 20th Century	Song-Yuan Dynasties	KIHV2013:206
A5	1	37	帶褐釉陶殘片 (晚期)	Shards of Brown Glazed Pottery	1	31	0.412	Pottery	Pottery	Second Half of 20th Century	Late 19th century to second half of 20th century	KIHV2013:206
A5	1	38	素面陶器底殘片 (早期)	Shards of Pottery	1	2	0.055	Pottery	Pottery	Second Half of 20th Century	Song-Yuan Dynasties	KIHV2013:206
A6	1	1	青灰釉素面殘片 (早期)	Shards of Celadon (Greyish) Porcelain	1	3	0.081	Porcelain	Celadon	Second Half of 20th Century	Song-Yuan Dynasties	KIHV2013:207
A6	1	2	青花瓷殘片 (晚期)	Shards of Blue-and-white Porcelain	1	14	0.193	Porcelain	Blue-and-white Porcelain	Second Half of 20th Century	Late 19th century to second half of 20th century	KIHV2013:207
A6	1	3	白釉殘片 (晚期)	Shards of White Glazed Modern Porcelain	1	3	0.020	Porcelain	Modern Porcelain	Second Half of 20th Century	Late 19th century to second half of 20th century	KIHV2013:207
A6	1	4	釉上釉下彩結合殘片 (晚期)	Shard of Overglazed Porcelain	1	1	0.086	Porcelain	Overglazed	Second Half of 20th Century	Late 19th century to second half of 20th century	KIHV2013:207
A6	1	5	瓷構件 (晚期)	Shard of Modern Porcelain	1	1	0.031	Porcelain	Modern Porcelain	Second Half of 20th Century	Late 19th century to second half of 20th century	KIHV2013:207
A6	1	6	紅瓦 (晚期)	Shards of Red Tile	1	8	0.192	Tile	Red Tile	Second Half of 20th Century	Late 19th century to second half of 20th century	KIHV2013:207
A6	1	7	灰瓦 (晚期)	Shards of Grey Tile	1	7	0.220	Tile	Grey Tile	Second Half of 20th Century	Late 19th century to second half of 20th century	KIHV2013:207
A6	1	8	研磨盆(鉢)殘片 (早期)	Shard of Grinding Basin	1	1	0.009	Pottery	Pottery	Second Half of 20th Century	Song-Yuan Dynasties	KIHV2013:207
A6	1	9	帶褐釉陶殘片 (晚期)	Shards of Brown Glazed Pottery	1	2	0.040	Pottery	Pottery	Second Half of 20th Century	Late 19th century to second half of 20th century	KIHV2013:207
A6	1	10	釉陶陶缸殘片 (晚期)	Shard of Glazed Pottery Urn	1	1	0.034	Pottery	Pottery	Second Half of 20th Century	Late 19th century to second half of 20th century	KIHV2013:207
A6	1	11	帶褐釉沙煲殘片 (晚期)	Shard of Brown Glazed Pot	1	1	0.018	Pottery	Pottery	Second Half of 20th Century	Late 19th century to second half of 20th century	KIHV2013:207
A8	1	1	青灰釉素面殘片 (早期)	Shards of Celadon (Greyish) Porcelain	1	47	0.210	Porcelain	Celadon	Second Half of 20th Century	Song-Yuan Dynasties	KIHV2013:208
A8	1	2	青黃釉殘片 (早期)	Shards of Celadon (Yellowish) Porcelain	1	42	0.239	Porcelain	Celadon	Second Half of 20th Century	Song-Yuan Dynasties	KIHV2013:208
A8	1	3	青白釉殘片 (早期)	Shards of Qingbai Glazed Porcelain	1	5	0.027	Porcelain	Qingbai Glazed	Second Half of 20th Century	Song-Yuan Dynasties	KIHV2013:208
A8	1	4	白瓷殘片 (早期)	Shards of White Glazed Porcelain	1	6	0.014	Porcelain	Dehua Kiln	Second Half of 20th Century	Song-Yuan Dynasties	KIHV2013:208
A8	1	5	龍泉窯殘片 (早期)	Shards of Celadon Porcelain	1	4	0.035	Porcelain	Longquan Kiln	Second Half of 20th Century	Song-Yuan Dynasties	KIHV2013:208
A8	1	6	仿龍泉殘片 (早期)	Shard of Celadon Porcelain	1	1	0.007	Porcelain	Celadon	Second Half of 20th Century	Song-Yuan Dynasties	KIHV2013:208
A8	1	7	閩清窯殘片 (早期)	Shards of Celadon Porcelain	1	2	0.028	Porcelain	Minqing Kiln	Second Half of 20th Century	Song-Yuan Dynasties	KIHV2013:208

TP/Grid	Layer/ Feature	GF No	Description (Chi)	Description (Eng)	Bag	Piece	Weight (kg)	Material	Material sub group	Layer Dating	Artefact Dating	Box no.
A8	1	8	青花瓷殘片 (晚期)	Shards of Blue-and-white Porcelain	1	2	0.028	Porcelain	Blue-and-white Porcelain	Second Half of 20th Century	Late 19th century to second half of 20th century	KIHV2013:208
A8	1	9	釉下彩殘片 (晚期)	Shard of Underglazed Porcelain	1	1	0.013	Porcelain	Underglazed	Second Half of 20th Century	Late 19th century to second half of 20th century	KIHV2013:208
A8	1	10	現代燙印瓷殘片 (晚期)	Shard of Modern Porcelain	1	1	0.007	Porcelain	Modern Porcelain	Second Half of 20th Century	Late 19th century to second half of 20th century	KIHV2013:208
A8	1	11	紅瓦 (晚期)	Shards of Red Tile	1	6	0.074	Tile	Red Tile	Second Half of 20th Century	Late 19th century to second half of 20th century	KIHV2013:208
A8	1	12	灰瓦 (晚期)	Shards of Grey Tile	1	2	0.024	Tile	Grey Tile	Second Half of 20th Century	Late 19th century to second half of 20th century	KIHV2013:208
A8	1	13	素面陶殘片 (早期)	Shards of Pottery	1	144	0.647	Pottery	Pottery	Second Half of 20th Century	Song-Yuan Dynasties	KIHV2013:208
A8	1	14	素面陶殘片 (晚期)	Shards of Pottery	1	2	0.025	Pottery	Pottery	Second Half of 20th Century	Late 19th century to second half of 20th century	KIHV2013:208
A8	1	15	素面陶口沿殘片 (早期)	Shards of Pottery Rim	1	6	0.089	Pottery	Pottery	Second Half of 20th Century	Song-Yuan Dynasties	KIHV2013:208
A8	1	16	素面陶器底殘片 (早期)	Shards of Pottery	1	10	0.152	Pottery	Pottery	Second Half of 20th Century	Song-Yuan Dynasties	KIHV2013:208
A8	1	17	素面陶器底殘片 (晚期)	Shard of Pottery	1	1	0.014	Pottery	Pottery	Second Half of 20th Century	Late 19th century to second half of 20th century	KIHV2013:208
A8	1	18	釉陶(夾砂陶)殘片 (早期)	Shards of Glazed Pottery	1	20	0.118	Pottery	Pottery	Second Half of 20th Century	Song-Yuan Dynasties	KIHV2013:208
A8	1	19	釉陶(夾砂陶)殘片 (晚期)	Shards of Glazed Pottery	1	7	0.065	Pottery	Pottery	Second Half of 20th Century	Late 19th century to second half of 20th century	KIHV2013:208
A8	1	20	釉陶(夾砂陶)口沿殘片 (早期)	Shards of Glazed Pottery Rim	1	3	0.012	Pottery	Pottery	Second Half of 20th Century	Song-Yuan Dynasties	KIHV2013:208
A8	1	21	釉陶(夾砂陶)口沿殘片 (晚期)	Shards of Glazed Pottery Rim	1	2	0.024	Pottery	Pottery	Second Half of 20th Century	Late 19th century to second half of 20th century	KIHV2013:208
A8	1	22	釉陶(夾砂陶)器底殘片 (早期)	Shards of Glazed Pottery Base	1	2	0.044	Pottery	Pottery	Second Half of 20th Century	Song-Yuan Dynasties	KIHV2013:208
A8	1	23	內壁帶醬 (青) 黃釉泥質陶盆(鉢)殘片 (早期)	Shards of Brown Glazed Pottery Basin	1	2	0.020	Pottery	Pottery	Second Half of 20th Century	Song-Yuan Dynasties	KIHV2013:208
A8	1	24	內壁帶青 (黃) 釉夾砂陶盆(鉢)殘片 (早期)	Shards of Greenish Yellow Glazed Pottery Basin	1	16	0.129	Pottery	Pottery	Second Half of 20th Century	Song-Yuan Dynasties	KIHV2013:208
A8	1	25	內壁帶青 (黃) 釉粗夾砂陶盆(鉢)殘片 (早期)	Shards of Greenish Yellow Glazed Pottery Basin	1	3	0.026	Pottery	Pottery	Second Half of 20th Century	Song-Yuan Dynasties	KIHV2013:208
A8	1	26	研磨盆(鉢)殘片 (早期)	Shards of Grinding Basin	1	9	0.134	Pottery	Pottery	Second Half of 20th Century	Song-Yuan Dynasties	KIHV2013:208
A8	1	27	小口瓶殘片 (早期)	Shards of a Small Mouth Pottery Vase	1	12	0.069	Pottery	Pottery	Second Half of 20th Century	Song-Yuan Dynasties	KIHV2013:208
A8	1	28	素面陶系部殘片 (早期)	Shard of Pottery Loop	1	1	0.008	Pottery	Pottery	Second Half of 20th Century	Song-Yuan Dynasties	KIHV2013:208
A8	1	29	陶器蓋殘片 (早期)	Shards of Pottery Lid	1	2	0.020	Pottery	Pottery	Second Half of 20th Century	Song-Yuan Dynasties	KIHV2013:208
A8	1	30	陶甕殘片 (早期)	Shards of Pottery Um	1	2	0.058	Pottery	Pottery	Second Half of 20th Century	Song-Yuan Dynasties	KIHV2013:208
A8	1	31	陶水管殘件 (晚期)	Shards of Pottery Pipe	1	2	0.066	Pottery	Pottery	Second Half of 20th Century	Late 19th century to second half of 20th century	KIHV2013:208
A8	1	32	帶褐釉陶殘片 (晚期)	Shards of Brown Glazed Pottery	1	8	0.038	Pottery	Pottery	Second Half of 20th Century	Late 19th century to second half of 20th century	KIHV2013:208
A8	1	33	釉陶陶缸殘片 (晚期)	Shard of Glazed Pottery Urn	1	1	0.013	Pottery	Pottery	Second Half of 20th Century	Late 19th century to second half of 20th century	KIHV2013:208
A8	1	34	褐釉陶鉢殘片 (晚期)	Shard of Brown Glazed Pottery Basin	1	1	0.008	Pottery	Pottery	Second Half of 20th Century	Late 19th century to second half of 20th century	KIHV2013:208
A9	1	1	青灰釉素面殘片 (早期)	Shards of Celadon (Greyish) Porcelain	1	2	0.011	Porcelain	Celadon	Second Half of 20th Century	Song-Yuan Dynasties	KIHV2013:209
A9	1	2	開清窯殘片 (早期)	Shard of Celadon Porcelain	1	1	0.007	Porcelain	Minqing Kiln	Second Half of 20th Century	Song-Yuan Dynasties	KIHV2013:209
A9	1	3	青花瓷殘片 (晚期)	Shards of Blue-and-white Porcelain	1	16	0.238	Porcelain	Blue-and-white Porcelain	Second Half of 20th Century	Late 19th century to second half of 20th century	KIHV2013:209
A9	1	4	白釉殘片 (晚期)	Shards of White Glazed Modern Porcelain	1	6	0.074	Porcelain	Modern Porcelain	Second Half of 20th Century	Late 19th century to second half of 20th century	KIHV2013:209
A9	1	5	釉上彩殘片 (晚期)	Shard of Overglazed Porcelain	1	1	0.008	Porcelain	Overglazed	Second Half of 20th Century	Late 19th century to second half of 20th century	KIHV2013:209
A9	1	6	釉下彩殘片 (晚期)	Shard of Underglazed Porcelain	1	1	0.013	Porcelain	Underglazed	Second Half of 20th Century	Late 19th century to second half of 20th century	KIHV2013:209
A9	1	7	釉下五彩殘片 (晚期)	Shards of Underglazed "Wucui" Porcelain	1	3	0.132	Porcelain	Underglazed	Second Half of 20th Century	Late 19th century to second half of 20th century	KIHV2013:209
A9	1	8	現代燙印瓷殘片 (晚期)	Shard of Modern Porcelain	1	1	0.007	Porcelain	Modern Porcelain	Second Half of 20th Century	Late 19th century to second half of 20th century	KIHV2013:209
A9	1	9	玉鐲殘件 (晚期)	Fragment of Jade	1	1	0.009	Stone	Jade	Second Half of 20th Century	Late 19th century to second half of 20th century	KIHV2013:209
A9	1	10	紅瓦(筒瓦) (晚期)	Shards of Red Semi-circular Tile	1	2	0.085	Tile	Red Tile	Second Half of 20th Century	Late 19th century to second half of 20th century	KIHV2013:209
A9	1	11	灰瓦 (晚期)	Shards of Grey Tile	1	2	0.024	Tile	Grey Tile	Second Half of 20th Century	Late 19th century to second half of 20th century	KIHV2013:209
A9	1	12	素面陶殘片 (早期)	Shards of Pottery	1	8	0.048	Pottery	Pottery	Second Half of 20th Century	Song-Yuan Dynasties	KIHV2013:209

TP/Grid	Layer/ Feature	GF No	Description (Chi)	Description (Eng)	Bag	Piece	Weight (kg)	Material	Material sub group	Layer Dating	Artefact Dating	Box no.
A9	1	13	素面陶殘片 (晚期)	Shards of Pottery	1	3	0.011	Pottery	Pottery	Second Half of 20th Century	Late 19th century to second half of 20th century	KIHV2013:209
A9	1	14	素面陶口沿殘片 (晚期)	Shard of Pottery Rim	1	1	0.017	Pottery	Pottery	Second Half of 20th Century	Late 19th century to second half of 20th century	KIHV2013:209
A9	1	15	素面陶器底殘片 (晚期)	Shard of Pottery	1	1	0.016	Pottery	Pottery	Second Half of 20th Century	Late 19th century to second half of 20th century	KIHV2013:209
A9	1	16	釉陶(泥質陶)殘片 (晚期)	Shards of Glazed Pottery	1	3	0.061	Pottery	Pottery	Second Half of 20th Century	Late 19th century to second half of 20th century	KIHV2013:209
A9	1	17	釉陶(泥質陶)器底殘片 (晚期)	Shards of Glazed Pottery Base	1	2	0.046	Pottery	Pottery	Second Half of 20th Century	Late 19th century to second half of 20th century	KIHV2013:209
A9	1	18	釉陶(夾砂陶)殘片 (晚期)	Shards of Glazed Pottery	1	17	0.127	Pottery	Pottery	Second Half of 20th Century	Late 19th century to second half of 20th century	KIHV2013:209
A9	1	19	釉陶(夾砂陶)口沿殘片 (晚期)	Shard of Glazed Pottery Rim	1	1	0.007	Pottery	Pottery	Second Half of 20th Century	Late 19th century to second half of 20th century	KIHV2013:209
A9	1	20	內壁帶青 (黃) 釉夾砂陶盆 (鉢)殘片 (早期)	Shards of Greenish Yellow Glazed Pottery Basin	1	2	0.018	Pottery	Pottery	Second Half of 20th Century	Song-Yuan Dynasties	KIHV2013:209
A9	1	21	小口瓶殘片 (早期)	Shard of a Small Mouth Pottery Vase	1	1	0.021	Pottery	Pottery	Second Half of 20th Century	Song-Yuan Dynasties	KIHV2013:209
A9	1	22	陶急須殘片 (早期)	Shard of Chinese Herbal Teapot	1	1	0.007	Pottery	Pottery	Second Half of 20th Century	Song-Yuan Dynasties	KIHV2013:209
A9	1	23	陶急須殘片 (晚期)	Shards of Chinese Herbal Teapot	1	4	0.021	Pottery	Pottery	Second Half of 20th Century	Late 19th century to second half of 20th century	KIHV2013:209
A9	1	24	陶器蓋殘片 (晚期)	Shard of Pottery Lid	1	1	0.005	Pottery	Pottery	Second Half of 20th Century	Late 19th century to second half of 20th century	KIHV2013:209
A9	1	25	帶褐釉陶殘片 (晚期)	Shards of Brown Glazed Pottery	1	18	0.102	Pottery	Pottery	Second Half of 20th Century	Late 19th century to second half of 20th century	KIHV2013:209
A9	1	26	釉陶陶缸(甕)殘片 (晚期)	Shards of Glazed Pottery Urn	1	2	0.486	Pottery	Pottery	Second Half of 20th Century	Late 19th century to second half of 20th century	KIHV2013:209
A9	1	27	褐釉陶鉢殘片 (晚期)	Shard of Brown Glazed Pottery Bowl	1	1	0.010	Pottery	Pottery	Second Half of 20th Century	Late 19th century to second half of 20th century	KIHV2013:209
A9	1	28	帶醬釉陶殘件 (晚期)	Shard of Brown Glazed Pottery	1	1	0.040	Pottery	Pottery	Second Half of 20th Century	Late 19th century to second half of 20th century	KIHV2013:209
A9	1	29	青黃釉陶鴨形裝飾構件殘件 (早期)	Shard of Greenish Yellow Pottery Decoration (Duck-shaped)	1	1	0.006	Pottery	Pottery	Second Half of 20th Century	Song-Yuan Dynasties	KIHV2013:209
ATP1	1	1	青花瓷殘片 (晚期)	Shards of Blue-and-white Porcelain	1	10	0.030	Porcelain	Blue-and-white Porcelain	Second Half of 20th Century	Late 19th century to second half of 20th century	KIHV2013:101
ATP1	1	2	釉上彩殘片 (晚期)	Shards of Overglazed Porcelain	1	2	0.015	Porcelain	Overglazed	Second Half of 20th Century	Late 19th century to second half of 20th century	KIHV2013:101
ATP1	1	3	冬青釉殘片 (晚期)	Shard of Dongqing Glazed Porcelain	1	1	0.007	Porcelain	Celadon	Second Half of 20th Century	Late 19th century to second half of 20th century	KIHV2013:101
ATP1	1	4	青灰釉殘片 (早期)	Shards of Celadon (Greyish) Porcelain	1	2	0.013	Porcelain	Celadon	Second Half of 20th Century	Song-Yuan Dynasties	KIHV2013:101
ATP1	1	5	青黃釉殘片 (早期)	Shards of Celadon (Yellowish) Porcelain	1	2	0.014	Porcelain	Celadon	Second Half of 20th Century	Song-Yuan Dynasties	KIHV2013:101
ATP1	1	6	青白釉殘片 (早期)	Shard of Qingbai Glazed Porcelain	1	1	0.005	Porcelain	Qingbai Glazed	Second Half of 20th Century	Song-Yuan Dynasties	KIHV2013:101
ATP1	1	7	灰陶陶甕殘片 (早期)	Shards of Grey Pottery Urn	1	2	0.056	Pottery	Pottery	Second Half of 20th Century	Song-Yuan Dynasties	KIHV2013:101
ATP1	1	8	小口瓶殘片 (早期)	Shard of a Small Mouth Pottery Vase	1	1	0.009	Pottery	Pottery	Second Half of 20th Century	Song-Yuan Dynasties	KIHV2013:101
ATP1	1	9	陶器蓋殘片 (早期)	Shard of Pottery Lid	1	1	0.014	Pottery	Pottery	Second Half of 20th Century	Song-Yuan Dynasties	KIHV2013:101
ATP1	1	10	陶器蓋殘片 (晚期)	Shard of Pottery Lid	1	1	0.007	Pottery	Pottery	Second Half of 20th Century	Late 19th century to second half of 20th century	KIHV2013:101
ATP1	1	11	內壁帶青 (黃) 釉夾砂陶盆 (鉢)殘片 (早期)	Shard of Greenish Yellow Glazed Pottery Basin	1	1	0.019	Pottery	Pottery	Second Half of 20th Century	Song-Yuan Dynasties	KIHV2013:101
ATP1	1	12	內壁帶青 (黃) 釉粗夾砂陶盆(鉢)殘片 (早期)	Shard of Greenish Yellow Glazed Pottery Basin	1	1	0.012	Pottery	Pottery	Second Half of 20th Century	Song-Yuan Dynasties	KIHV2013:101
ATP1	1	13	素面陶殘片 (早期)	Shard of Pottery	1	4	0.049	Pottery	Pottery	Second Half of 20th Century	Song-Yuan Dynasties	KIHV2013:101
ATP1	1	14	素面陶殘片 (晚期)	Shard of Pottery	1	2	0.018	Pottery	Pottery	Second Half of 20th Century	Late 19th century to second half of 20th century	KIHV2013:101
ATP1	1	15	素面陶口沿殘片 (早期)	Shards of Pottery Rim	1	2	0.014	Pottery	Pottery	Second Half of 20th Century	Song-Yuan Dynasties	KIHV2013:101
ATP1	1	16	釉陶(夾砂陶)殘片 (早期)	Shards of Glazed Pottery	1	5	0.049	Pottery	Pottery	Second Half of 20th Century	Song-Yuan Dynasties	KIHV2013:101
ATP1	1	17	釉陶(夾砂陶)殘片 (晚期)	Shards of Glazed Pottery	1	5	0.055	Pottery	Pottery	Second Half of 20th Century	Late 19th century to second half of 20th century	KIHV2013:101
ATP1	1	18	研磨盆(鉢)殘片 (早期)	Shards of Grinding Basin	1	2	0.081	Pottery	Pottery	Second Half of 20th Century	Song-Yuan Dynasties	KIHV2013:101
ATP1	1	19	帶褐釉陶殘片 (晚期)	Shards of Brown Glazed Pottery	1	4	0.039	Pottery	Pottery	Second Half of 20th Century	Late 19th century to second half of 20th century	KIHV2013:101
ATP1	1	20	褐釉陶鉢殘片 (晚期)	Shards of Brown Glazed Pottery Bowl	1	4	0.046	Pottery	Pottery	Second Half of 20th Century	Late 19th century to second half of 20th century	KIHV2013:101
ATP1	1	21	紅瓦 (早期)	Shards of Red Tile	1	3	0.023	Tile	Red Tile	Second Half of 20th Century	Song-Yuan Dynasties	KIHV2013:101
ATP1	1	22	灰瓦 (早期)	Shards of Grey Tile	1	2	0.012	Tile	Grey Tile	Second Half of 20th Century	Song-Yuan Dynasties	KIHV2013:101

TP/Grid	Layer/ Feature	GF No	Description (Chi)	Description (Eng)	Bag	Piece	Weight (kg)	Material	Material sub group	Layer Dating	Artefact Dating	Box no.
ATP1	1	23	灰瓦 (晚期)	Shard of Grey Tile	1	1	0.015	Tile	Grey Tile	Second Half of 20th Century	Late 19th century to second half of 20th century	KIHV2013:101
ATP1	1	24	釉陶(泥質陶)器底殘片 (晚期)	Shard of Glazed Pottery Base	1	1	0.072	Pottery	Pottery	Second Half of 20th Century	Song-Yuan Dynasties	KIHV2013:101
ATP2	1	1	黑釉盞殘片 (早期)	Shard of Black Glazed Porcelain	1	1	0.017	Porcelain	Black Glazed	Second Half of 20th Century	Song-Yuan Dynasties	KIHV2013:102
ATP2	1	2	冬青釉碗殘片 (晚期)	Shard of Dongqing Glazed Bowl	1	1	0.046	Porcelain	Celadon	Second Half of 20th Century	Late 19th century to second half of 20th century	KIHV2013:102
ATP2	1	3	現代青灰釉碗殘片 (晚期)	Shard of Greyish Green Glazed Modern Porcelain	1	1	0.010	Porcelain	Modern Porcelain	Second Half of 20th Century	Late 19th century to second half of 20th century	KIHV2013:102
ATP2	1	4	釉下彩碟殘片 (晚期)	Shard of Underglazed Porcelain	1	1	0.013	Porcelain	Underglazed	Second Half of 20th Century	Late 19th century to second half of 20th century	KIHV2013:102
ATP2	1	5	紫金釉青花碗殘片 (晚期)	Shards of Zijin Glazed Bowl	1	2	0.074	Porcelain	Zijin Glazed	Second Half of 20th Century	Late 19th century to second half of 20th century	KIHV2013:102
ATP3	1	1	青灰釉殘片 (早期)	Shards of Celadon Porcelain	1	23	0.210	Porcelain	Celadon	Second Half of 20th Century	Song-Yuan Dynasties	KIHV2013:103
ATP3	1	2	青黃釉殘片 (早期)	Shards of Celadon (Yellowish) Porcelain	1	34	0.277	Porcelain	Celadon	Second Half of 20th Century	Song-Yuan Dynasties	KIHV2013:103
ATP3	1	3	青白釉殘片 (早期)	Shard of Qingbai Glazed Porcelain	1	1	0.008	Porcelain	Qingbai Glazed	Second Half of 20th Century	Song-Yuan Dynasties	KIHV2013:103
ATP3	1	4	龍泉窯殘片 (早期)	Shards of Celadon Porcelain	1	5	0.059	Porcelain	Longquan Kiln	Second Half of 20th Century	Song-Yuan Dynasties	KIHV2013:103
ATP3	1	5	閩清窯殘片 (早期)	Shards of Celadon Porcelain	1	3	0.008	Porcelain	Minqing Kiln	Second Half of 20th Century	Song-Yuan Dynasties	KIHV2013:103
ATP3	1	6	青花盞殘片 (晚期)	Shards of Blue-and-white Porcelain	1	33	0.237	Porcelain	Blue-and-white Porcelain	Second Half of 20th Century	Late 19th century to second half of 20th century	KIHV2013:103
ATP3	1	7	冬青釉殘片 (晚期)	Shards of Dongqing Glazed Porcelain	1	2	0.020	Porcelain	Celadon	Second Half of 20th Century	Late 19th century to second half of 20th century	KIHV2013:103
ATP3	1	8	白釉殘片 (晚期)	Shards of White Glazed Modern Porcelain	1	9	0.068	Porcelain	Modern Porcelain	Second Half of 20th Century	Late 19th century to second half of 20th century	KIHV2013:103
ATP3	1	9	現代青灰釉殘片 (晚期)	Shards of Greyish Green Glazed Modern Porcelain	1	2	0.013	Porcelain	Modern Porcelain	Second Half of 20th Century	Late 19th century to second half of 20th century	KIHV2013:103
ATP3	1	10	藍釉殘片 (晚期)	Shard of Blue Glazed Modern Porcelain	1	1	0.026	Porcelain	Modern Porcelain	Second Half of 20th Century	Late 19th century to second half of 20th century	KIHV2013:103
ATP3	1	11	紫金釉殘片 (晚期)	Shard of Zijin Glazed Porcelain	1	1	0.021	Porcelain	Zijin Glazed	Second Half of 20th Century	Late 19th century to second half of 20th century	KIHV2013:103
ATP3	1	12	釉上彩殘片 (晚期)	Shards of Overglazed Porcelain	1	3	0.017	Porcelain	Overglazed	Second Half of 20th Century	Late 19th century to second half of 20th century	KIHV2013:103
ATP3	1	13	釉下五彩殘片 (晚期)	Shards of Underglazed "Wucai" Porcelain	1	5	0.064	Porcelain	Underglazed	Second Half of 20th Century	Late 19th century to second half of 20th century	KIHV2013:103
ATP3	1	14	現代燙印瓷殘片 (晚期)	Shards of Modern Porcelain	1	5	0.083	Porcelain	Modern Porcelain	Second Half of 20th Century	Late 19th century to second half of 20th century	KIHV2013:103
ATP3	1	15	現代畫工藝品殘件 (晚期)	Shards of Modern Porcelain	1	2	0.037	Porcelain	Modern Porcelain	Second Half of 20th Century	Late 19th century to second half of 20th century	KIHV2013:103
ATP3	1	16	現代瓷構件 (晚期)	Shards of Modern Porcelain	1	2	0.114	Porcelain	Modern Porcelain	Second Half of 20th Century	Late 19th century to second half of 20th century	KIHV2013:103
ATP3	1	17	黑釉殘片 (早期)	Shards of Black Glazed Porcelain	1	2	0.012	Porcelain	Black Glazed	Second Half of 20th Century	Song-Yuan Dynasties	KIHV2013:103
ATP3	1	18	紅瓦 (晚期)	Shards of Red Tile	1	56	0.913	Tile	Red Tile	Second Half of 20th Century	Late 19th century to second half of 20th century	KIHV2013:103
ATP3	1	19	紅瓦(筒瓦) (晚期)	Shards of Red Semi-circular Tile	1	2	0.023	Tile	Red Tile	Second Half of 20th Century	Late 19th century to second half of 20th century	KIHV2013:103
ATP3	1	20	灰瓦 (晚期)	Shards of Grey Tile	1	41	0.673	Tile	Grey Tile	Second Half of 20th Century	Late 19th century to second half of 20th century	KIHV2013:103
ATP3	1	21	白瓦 (晚期)	Shards of White Tile	1	3	0.019	Tile	White Tile	Second Half of 20th Century	Late 19th century to second half of 20th century	KIHV2013:103
ATP3	1	22	素面陶殘片 (早期)	Shards of Pottery	1	72	0.398	Pottery	Pottery	Second Half of 20th Century	Song-Yuan Dynasties	KIHV2013:103
ATP3	1	23	素面陶殘片 (晚期)	Shards of Pottery	1	2	0.024	Pottery	Pottery	Second Half of 20th Century	Late 19th century to second half of 20th century	KIHV2013:103
ATP3	1	24	素面陶口沿殘片 (早期)	Shards of Pottery Rim	1	7	0.080	Pottery	Pottery	Second Half of 20th Century	Song-Yuan Dynasties	KIHV2013:103
ATP3	1	25	素面陶口沿殘片 (晚期)	Shard of Pottery Rim	1	1	0.012	Pottery	Pottery	Second Half of 20th Century	Late 19th century to second half of 20th century	KIHV2013:103
ATP3	1	26	素面陶器底殘片 (早期)	Shards of Pottery	1	13	0.185	Pottery	Pottery	Second Half of 20th Century	Song-Yuan Dynasties	KIHV2013:103
ATP3	1	27	釉陶(泥質陶)殘片 (早期)	Shards of Glazed Pottery	1	3	0.039	Pottery	Pottery	Second Half of 20th Century	Song-Yuan Dynasties	KIHV2013:103
ATP3	1	28	釉陶(泥質陶)口沿殘片 (早期)	Shard of Glazed Pottery Rim	1	1	0.025	Pottery	Pottery	Second Half of 20th Century	Song-Yuan Dynasties	KIHV2013:103
ATP3	1	29	釉陶(夾砂陶)殘片 (早期)	Shards of Glazed Pottery	1	29	0.122	Pottery	Pottery	Second Half of 20th Century	Song-Yuan Dynasties	KIHV2013:103
ATP3	1	30	釉陶(夾砂陶)殘片 (晚期)	Shards of Glazed Pottery	1	11	0.084	Pottery	Pottery	Second Half of 20th Century	Late 19th century to second half of 20th century	KIHV2013:103
ATP3	1	31	釉陶(夾砂陶)口沿殘片 (早期)	Shard of Glazed Pottery Rim	1	1	0.009	Pottery	Pottery	Second Half of 20th Century	Song-Yuan Dynasties	KIHV2013:103

TP/Grid	Layer/ Feature	GF No	Description (Chi)	Description (Eng)	Bag	Piece	Weight (kg)	Material	Material sub group	Layer Dating	Artefact Dating	Box no.
ATP3	1	32	釉陶(灰砂陶)口沿殘片 (晚期)	Shard of Glazed Pottery Rim	1	1	0.033	Pottery	Pottery	Second Half of 20th Century	Late 19th century to second half of 20th century	KIHV2013:103
ATP3	1	33	釉陶(灰砂陶)器底殘片 (晚期)	Shards of Glazed Pottery Base	1	2	0.014	Pottery	Pottery	Second Half of 20th Century	Late 19th century to second half of 20th century	KIHV2013:103
ATP3	1	34	内壁帶醬(青)黃釉泥質陶盆(鉢)殘片(早期)	Shard of Brown Glazed Pottery Basin	1	1	0.046	Pottery	Pottery	Second Half of 20th Century	Song-Yuan Dynasties	KIHV2013:103
ATP3	1	35	内壁帶青(黃)釉夾砂陶盆(鉢)殘片(早期)	Shards of Greenish Yellow Glazed Pottery Basin	1	9	0.067	Pottery	Pottery	Second Half of 20th Century	Song-Yuan Dynasties	KIHV2013:103
ATP3	1	36	研磨盆(鉢)殘片(早期)	Shards of Grinding Basin	1	5	0.075	Pottery	Pottery	Second Half of 20th Century	Song-Yuan Dynasties	KIHV2013:103
ATP3	1	37	研磨盆(鉢)殘片(晚期)	Shards of Grinding Basin	1	2	0.018	Pottery	Pottery	Second Half of 20th Century	Late 19th century to second half of 20th century	KIHV2013:103
ATP3	1	38	小口瓶殘片(早期)	Shards of a Small Mouth Pottery Vase	1	5	0.022	Pottery	Pottery	Second Half of 20th Century	Song-Yuan Dynasties	KIHV2013:103
ATP3	1	39	陶器蓋殘片(晚期)	Shards of Pottery Lid	1	7	0.021	Pottery	Pottery	Second Half of 20th Century	Late 19th century to second half of 20th century	KIHV2013:103
ATP3	1	40	陶急須殘片(早期)	Shard of Chinese Herbal Teapot	1	1	0.007	Pottery	Pottery	Second Half of 20th Century	Song-Yuan Dynasties	KIHV2013:103
ATP3	1	41	陶急須殘片(晚期)	Shards of Chinese Herbal Teapot	1	2	0.009	Pottery	Pottery	Second Half of 20th Century	Late 19th century to second half of 20th century	KIHV2013:103
ATP3	1	42	陶甕殘片(早期)	Shards of Pottery Urn	1	6	0.208	Pottery	Pottery	Second Half of 20th Century	Song-Yuan Dynasties	KIHV2013:103
ATP3	1	43	釉陶(灰砂陶)系部殘片(早期)	Shard of Glazed Pottery Loop	1	1	0.018	Pottery	Pottery	Second Half of 20th Century	Song-Yuan Dynasties	KIHV2013:103
ATP3	1	44	素面陶系部殘片(早期)	Shards of Pottery Loop	1	2	0.018	Pottery	Pottery	Second Half of 20th Century	Song-Yuan Dynasties	KIHV2013:103
ATP3	1	45	帶褐釉陶殘片(晚期)	Shards of Brown Glazed Pottery	1	45	0.396	Pottery	Pottery	Second Half of 20th Century	Late 19th century to second half of 20th century	KIHV2013:103
ATP3	1	46	帶白釉陶燈臺殘片(晚期)	Shard of White Glazed Pottery Oil Lamp Stand	1	1	0.009	Pottery	Pottery	Second Half of 20th Century	Late 19th century to second half of 20th century	KIHV2013:103
ATP3	1	47	陶水管殘片(晚期)	Shards of Pottery Pipe	1	9	0.832	Pottery	Pottery	Second Half of 20th Century	Late 19th century to second half of 20th century	KIHV2013:103
ATP3	1	48	釉陶帶紋飾殘片(晚期)	Shards of Glazed Pottery with Pattern	1	2	0.018	Pottery	Pottery	Second Half of 20th Century	Late 19th century to second half of 20th century	KIHV2013:103
ATP3	1	49	褐釉陶系罐殘片(晚期)	Shard of Brown Glazed Jar	1	1	0.012	Pottery	Pottery	Second Half of 20th Century	Late 19th century to second half of 20th century	KIHV2013:103
ATP3	1	50	褐釉陶鉢殘片(晚期)	Shards of Brown Glazed Pottery Bowl	1	6	0.027	Pottery	Pottery	Second Half of 20th Century	Late 19th century to second half of 20th century	KIHV2013:103
ATP3	1	51	帶褐釉沙甕殘片(晚期)	Shards of Brown Glazed Pot	1	3	0.034	Pottery	Pottery	Second Half of 20th Century	Late 19th century to second half of 20th century	KIHV2013:103
ATP3	1	52	綠釉陶花盆殘片(晚期)	Shard of Green Glazed Pottery Pot	1	1	0.189	Pottery	Pottery	Second Half of 20th Century	Late 19th century to second half of 20th century	KIHV2013:103
ATP3	1	53	綠釉陶枕殘片(晚期)	Shard of Green Glazed Pottery Pillow	1	1	0.011	Pottery	Pottery	Second Half of 20th Century	Late 19th century to second half of 20th century	KIHV2013:103
ATP4	1	1	青灰釉殘片(早期)	Shards of Celadon Porcelain	1	20	0.189	Porcelain	Celadon	Second Half of 20th Century	Song-Yuan Dynasties	KIHV2013:104
ATP4	1	2	青黃釉殘片(早期)	Shards of Celadon (Yellowish) Porcelain	1	13	0.029	Porcelain	Celadon	Second Half of 20th Century	Song-Yuan Dynasties	KIHV2013:104
ATP4	1	3	青白釉殘片(早期)	Shards of Qingbai Glazed Porcelain	1	2	0.005	Porcelain	Qingbai Glazed	Second Half of 20th Century	Song-Yuan Dynasties	KIHV2013:104
ATP4	1	4	黑釉殘片(早期)	Shard of Black Glazed Porcelain	1	1	0.005	Porcelain	Black Glazed	Second Half of 20th Century	Song-Yuan Dynasties	KIHV2013:104
ATP4	1	5	鬲清窯殘片(早期)	Shards of Celadon Porcelain	1	4	0.010	Porcelain	Minqing Kiln	Second Half of 20th Century	Song-Yuan Dynasties	KIHV2013:104
ATP4	1	6	青花瓷殘片(晚期)	Shards of Blue-and-white Porcelain	1	14	0.219	Porcelain	Blue-and-white Porcelain	Second Half of 20th Century	Late 19th century to second half of 20th century	KIHV2013:104
ATP4	1	7	白釉殘片(晚期)	Shards of White Glazed Modern Porcelain	1	12	0.084	Porcelain	Modern Porcelain	Second Half of 20th Century	Late 19th century to second half of 20th century	KIHV2013:104
ATP4	1	8	釉上彩殘片(晚期)	Shards of Overglazed Porcelain	1	10	0.036	Porcelain	Overglazed	Second Half of 20th Century	Late 19th century to second half of 20th century	KIHV2013:104
ATP4	1	9	釉下彩殘片(晚期)	Shard of Underglazed Porcelain	1	1	0.018	Porcelain	Underglazed	Second Half of 20th Century	Late 19th century to second half of 20th century	KIHV2013:104
ATP4	1	10	現代燙印瓷殘片(晚期)	Shard of Modern Porcelain	1	1	0.015	Porcelain	Modern Porcelain	Second Half of 20th Century	Late 19th century to second half of 20th century	KIHV2013:104
ATP4	1	11	紅瓦(早期)	Shard of Red Tile	1	1	0.054	Tile	Red Tile	Second Half of 20th Century	Song-Yuan Dynasties	KIHV2013:104
ATP4	1	12	紅瓦(晚期)	Shards of Red Tile	1	2	0.054	Tile	Red Tile	Second Half of 20th Century	Late 19th century to second half of 20th century	KIHV2013:104
ATP4	1	13	灰瓦(晚期)	Shards of Grey Tile	1	8	0.152	Tile	Grey Tile	Second Half of 20th Century	Late 19th century to second half of 20th century	KIHV2013:104
ATP4	1	14	白瓦(晚期)	Shard of White Tile	1	1	0.008	Tile	White Tile	Second Half of 20th Century	Late 19th century to second half of 20th century	KIHV2013:104
ATP4	1	15	素面陶殘片(早期)	Shards of Pottery	1	31	0.148	Pottery	Pottery	Second Half of 20th Century	Song-Yuan Dynasties	KIHV2013:104
ATP4	1	16	素面陶殘片(晚期)	Shards of Pottery	1	7	0.031	Pottery	Pottery	Second Half of 20th Century	Late 19th century to second half of 20th century	KIHV2013:104

TP/Grid	Layer/ Feature	GF No	Description (Chi)	Description (Eng)	Bag	Piece	Weight (kg)	Material	Material sub group	Layer Dating	Artefact Dating	Box no.
ATP4	1	17	素面陶口沿殘片 (早期)	Shard of Pottery Rim	1	1	0.015	Pottery	Pottery	Second Half of 20th Century	Song-Yuan Dynasties	KIHV2013:104
ATP4	1	18	素面陶口沿殘片 (晚期)	Shard of Pottery Rim	1	1	0.005	Pottery	Pottery	Second Half of 20th Century	Late 19th century to second half of 20th century	KIHV2013:104
ATP4	1	19	素面陶器底殘片 (早期)	Shards of Pottery	1	2	0.101	Pottery	Pottery	Second Half of 20th Century	Song-Yuan Dynasties	KIHV2013:104
ATP4	1	20	釉陶(泥質陶)殘片 (晚期)	Shards of Glazed Pottery	1	2	0.151	Pottery	Pottery	Second Half of 20th Century	Late 19th century to second half of 20th century	KIHV2013:104
ATP4	1	21	釉陶(泥質陶)口沿殘片 (早期)	Shards of Glazed Pottery Rim	1	2	0.018	Pottery	Pottery	Second Half of 20th Century	Song-Yuan Dynasties	KIHV2013:104
ATP4	1	22	釉陶(夾砂陶)殘片 (早期)	Shards of Glazed Pottery	1	11	0.070	Pottery	Pottery	Second Half of 20th Century	Song-Yuan Dynasties	KIHV2013:104
ATP4	1	23	釉陶(夾砂陶)殘片 (晚期)	Shards of Glazed Pottery	1	9	0.052	Pottery	Pottery	Second Half of 20th Century	Late 19th century to second half of 20th century	KIHV2013:104
ATP4	1	24	釉陶(夾砂陶)口沿殘片 (早期)	Shards of Glazed Pottery Rim	1	2	0.010	Pottery	Pottery	Second Half of 20th Century	Song-Yuan Dynasties	KIHV2013:104
ATP4	1	25	釉陶(夾砂陶)口沿殘片 (晚期)	Shard of Glazed Pottery Rim	1	1	0.021	Pottery	Pottery	Second Half of 20th Century	Late 19th century to second half of 20th century	KIHV2013:104
ATP4	1	26	內壁帶醬 (青) 黃釉泥質陶盆(鉢)殘片 (早期)	Shard of Brown Glazed Pottery Basin	1	1	0.029	Pottery	Pottery	Second Half of 20th Century	Song-Yuan Dynasties	KIHV2013:104
ATP4	1	27	內壁帶青 (黃) 釉夾砂陶盆(鉢)殘片 (早期)	Shards of Greenish Yellow Glazed Pottery Basin	1	11	0.084	Pottery	Pottery	Second Half of 20th Century	Song-Yuan Dynasties	KIHV2013:104
ATP4	1	28	內壁帶青 (黃) 釉粗夾砂陶盆(鉢)殘片 (早期)	Shards of Greenish Yellow Glazed Pottery Basin	1	6	0.013	Pottery	Pottery	Second Half of 20th Century	Song-Yuan Dynasties	KIHV2013:104
ATP4	1	29	研磨盆(鉢)殘片 (早期)	Shards of Grinding Basin	1	6	0.080	Pottery	Pottery	Second Half of 20th Century	Song-Yuan Dynasties	KIHV2013:104
ATP4	1	30	小口瓶殘片 (早期)	Shards of a Small Mouth Pottery Vase	1	8	0.033	Pottery	Pottery	Second Half of 20th Century	Song-Yuan Dynasties	KIHV2013:104
ATP4	1	31	釉陶帶紋飾殘片 (早期)	Shard of Glazed Pottery with Pattern	1	1	0.040	Pottery	Pottery	Second Half of 20th Century	Song-Yuan Dynasties	KIHV2013:104
ATP4	1	32	陶器蓋殘片 (晚期)	Shard of Pottery Lid	1	1	0.015	Pottery	Pottery	Second Half of 20th Century	Late 19th century to second half of 20th century	KIHV2013:104
ATP4	1	33	陶急須殘片 (晚期)	Shard of Chinese Herbal Teapot	1	1	0.011	Pottery	Pottery	Second Half of 20th Century	Late 19th century to second half of 20th century	KIHV2013:104
ATP4	1	34	釉陶(泥質陶)系部殘片 (早期)	Shard of Glazed Pottery Loop	1	1	0.015	Pottery	Pottery	Second Half of 20th Century	Song-Yuan Dynasties	KIHV2013:104
ATP4	1	35	釉陶(夾砂陶)系部殘片 (早期)	Shard of Glazed Pottery Loop	1	1	0.006	Pottery	Pottery	Second Half of 20th Century	Song-Yuan Dynasties	KIHV2013:104
ATP4	1	36	帶褐釉陶殘片 (晚期)	Shards of Brown Glazed Pottery	1	13	0.040	Pottery	Pottery	Second Half of 20th Century	Late 19th century to second half of 20th century	KIHV2013:104
ATP4	1	37	釉陶陶缸(甕)殘片 (晚期)	Shards of Glazed Pottery Urn	1	2	0.129	Pottery	Pottery	Second Half of 20th Century	Late 19th century to second half of 20th century	KIHV2013:104
ATP4	1	38	釉陶陶鉢殘片 (晚期)	Shards of Glazed Pottery Bowl	1	2	0.016	Pottery	Pottery	Second Half of 20th Century	Late 19th century to second half of 20th century	KIHV2013:104
ATP4	1	39	釉陶陶盒殘片 (晚期)	Shard of Glazed Pottery Box	1	1	0.031	Pottery	Pottery	Second Half of 20th Century	Late 19th century to second half of 20th century	KIHV2013:104
ATP5	1	1	青灰釉殘片 (早期)	Shards of Celadon (Greyish) Porcelain	1	15	0.072	Porcelain	Celadon	Second Half of 20th Century	Song-Yuan Dynasties	KIHV2013:105
ATP5	1	2	青白釉殘片 (早期)	Shards of Qingbai Glazed Porcelain	1	2	0.010	Porcelain	Qingbai Glazed	Second Half of 20th Century	Song-Yuan Dynasties	KIHV2013:105
ATP5	1	3	閩清窯殘片 (早期)	Shards of Celadon Porcelain	1	2	0.021	Porcelain	Minqing Kiln	Second Half of 20th Century	Song-Yuan Dynasties	KIHV2013:105
ATP5	1	4	青花瓷殘片 (晚期)	Shards of Blue-and-white Porcelain	1	24	0.243	Porcelain	Blue-and-white Porcelain	Second Half of 20th Century	Late 19th century to second half of 20th century	KIHV2013:105
ATP5	1	5	白釉殘片 (晚期)	Shards of White Glazed Modern Porcelain	1	10	0.166	Porcelain	Modern Porcelain	Second Half of 20th Century	Late 19th century to second half of 20th century	KIHV2013:105
ATP5	1	6	現代青灰釉殘片 (晚期)	Shard of Greyish Green Glazed Modern Porcelain	1	1	0.008	Porcelain	Modern Porcelain	Second Half of 20th Century	Late 19th century to second half of 20th century	KIHV2013:105
ATP5	1	7	紫金釉青花殘片 (晚期)	Shard of Zijin Glazed Porcelain	1	1	0.009	Porcelain	Zijin Glazed	Second Half of 20th Century	Late 19th century to second half of 20th century	KIHV2013:105
ATP5	1	8	釉上彩殘片 (晚期)	Shards of Overglazed Porcelain	1	8	0.100	Porcelain	Overglazed	Second Half of 20th Century	Late 19th century to second half of 20th century	KIHV2013:105
ATP5	1	9	釉下彩殘片 (晚期)	Shards of Underglazed Porcelain	1	3	0.015	Porcelain	Underglazed	Second Half of 20th Century	Late 19th century to second half of 20th century	KIHV2013:105
ATP5	1	10	釉下五彩殘片 (晚期)	Shards of Underglazed "Wucai" Porcelain	1	3	0.143	Porcelain	Underglazed	Second Half of 20th Century	Late 19th century to second half of 20th century	KIHV2013:105
ATP5	1	11	釉上彩釉結合殘片 (晚期)	Shard of Overglazed Porcelain	1	1	0.009	Porcelain	Overglazed	Second Half of 20th Century	Late 19th century to second half of 20th century	KIHV2013:105
ATP5	1	12	現代燙印瓷殘片 (晚期)	Shards of Modern Porcelain	1	15	0.223	Porcelain	Modern Porcelain	Second Half of 20th Century	Late 19th century to second half of 20th century	KIHV2013:105
ATP5	1	13	瓷磚 (晚期)	Modern Tile	1	1	0.011	Tile	Modern Tile	Second Half of 20th Century	Late 19th century to second half of 20th century	KIHV2013:105
ATP5	1	14	紅瓦 (晚期)	Shards of Red Tile	1	10	0.135	Tile	Red Tile	Second Half of 20th Century	Late 19th century to second half of 20th century	KIHV2013:105
ATP5	1	15	紅瓦(筒瓦) (晚期)	Shards of Red Semi-circular Tile	1	2	0.035	Tile	Red Tile	Second Half of 20th Century	Late 19th century to second half of 20th century	KIHV2013:105
ATP5	1	16	灰瓦 (早期)	Shard of Grey Tile	1	1	0.017	Tile	Grey Tile	Second Half of 20th Century	Song-Yuan Dynasties	KIHV2013:105

TP/Grid	Layer/ Feature	GF No	Description (Chi)	Description (Eng)	Bag	Piece	Weight (kg)	Material	Material sub group	Layer Dating	Artefact Dating	Box no.
ATP5	1	17	灰瓦 (晚期)	Shards of Grey Tile	1	23	0.266	Tile	Grey Tile	Second Half of 20th Century	Late 19th century to second half of 20th century	KIHV2013:105
ATP5	1	18	白瓦 (晚期)	Shards of White Tile	1	6	0.044	Tile	White Tile	Second Half of 20th Century	Late 19th century to second half of 20th century	KIHV2013:105
ATP5	1	19	素面陶殘片 (早期)	Shards of Pottery	1	25	0.123	Pottery	Pottery	Second Half of 20th Century	Song-Yuan Dynasties	KIHV2013:105
ATP5	1	20	素面陶殘片 (晚期)	Shards of Pottery	1	5	0.130	Pottery	Pottery	Second Half of 20th Century	Late 19th century to second half of 20th century	KIHV2013:105
ATP5	1	21	素面陶口沿殘片 (早期)	Shard of Pottery Rim	1	1	0.022	Pottery	Pottery	Second Half of 20th Century	Song-Yuan Dynasties	KIHV2013:105
ATP5	1	22	素面陶口沿殘片 (晚期)	Shards of Pottery Rim	1	4	0.204	Pottery	Pottery	Second Half of 20th Century	Late 19th century to second half of 20th century	KIHV2013:105
ATP5	1	23	素面陶器底殘片 (早期)	Shards of Pottery	1	3	0.027	Pottery	Pottery	Second Half of 20th Century	Song-Yuan Dynasties	KIHV2013:105
ATP5	1	24	素面陶器底殘片 (晚期)	Shard of Pottery	1	1	0.031	Pottery	Pottery	Second Half of 20th Century	Late 19th century to second half of 20th century	KIHV2013:105
ATP5	1	25	釉陶(泥質陶)殘片 (早期)	Shard of Glazed Pottery	1	1	0.033	Pottery	Pottery	Second Half of 20th Century	Song-Yuan Dynasties	KIHV2013:105
ATP5	1	26	釉陶(夾砂陶)殘片 (早期)	Shards of Glazed Pottery	1	2	0.013	Pottery	Pottery	Second Half of 20th Century	Song-Yuan Dynasties	KIHV2013:105
ATP5	1	27	釉陶(夾砂陶)殘片 (晚期)	Shards of Glazed Pottery	1	11	0.068	Pottery	Pottery	Second Half of 20th Century	Late 19th century to second half of 20th century	KIHV2013:105
ATP5	1	28	釉陶(夾砂陶)口沿殘片 (早期)	Shard of Glazed Pottery Rim	1	1	0.012	Pottery	Pottery	Second Half of 20th Century	Song-Yuan Dynasties	KIHV2013:105
ATP5	1	29	釉陶(夾砂陶)口沿殘片 (晚期)	Shards of Glazed Pottery Rim	1	4	0.055	Pottery	Pottery	Second Half of 20th Century	Late 19th century to second half of 20th century	KIHV2013:105
ATP5	1	30	釉陶(夾砂陶)器底殘片 (早期)	Shard of Glazed Pottery Base	1	1	0.020	Pottery	Pottery	Second Half of 20th Century	Song-Yuan Dynasties	KIHV2013:105
ATP5	1	31	釉陶(夾砂陶)器底殘片 (晚期)	Shard of Glazed Pottery Base	1	1	0.005	Pottery	Pottery	Second Half of 20th Century	Late 19th century to second half of 20th century	KIHV2013:105
ATP5	1	32	內壁帶青 (黃) 釉夾砂陶盆 (鉢)殘片 (早期)	Shards of Greenish Yellow Glazed Pottery Basin	1	8	0.089	Pottery	Pottery	Second Half of 20th Century	Song-Yuan Dynasties	KIHV2013:105
ATP5	1	33	研磨盆(鉢)殘片 (早期)	Shards of Grinding Basin	1	2	0.024	Pottery	Pottery	Second Half of 20th Century	Song-Yuan Dynasties	KIHV2013:105
ATP5	1	34	研磨盆(鉢)殘片 (晚期)	Shard of Grinding Basin	1	1	0.005	Pottery	Pottery	Second Half of 20th Century	Late 19th century to second half of 20th century	KIHV2013:105
ATP5	1	35	小口瓶殘片 (早期)	Shard of a Small Mouth Pottery Vase	1	1	0.014	Pottery	Pottery	Second Half of 20th Century	Song-Yuan Dynasties	KIHV2013:105
ATP5	1	36	陶器蓋殘片 (早期)	Shard of Pottery Lid	1	1	0.008	Pottery	Pottery	Second Half of 20th Century	Song-Yuan Dynasties	KIHV2013:105
ATP5	1	37	陶急須殘片 (晚期)	Shards of Chinese Herbal Teapot	1	8	0.052	Pottery	Pottery	Second Half of 20th Century	Late 19th century to second half of 20th century	KIHV2013:105
ATP5	1	38	釉陶執壺殘片 (早期)	Shard of Glazed Pottery Ewer	1	1	0.008	Pottery	Pottery	Second Half of 20th Century	Song-Yuan Dynasties	KIHV2013:105
ATP5	1	39	素面陶系部殘片 (早期)	Shard of Pottery Loop	1	1	0.008	Pottery	Pottery	Second Half of 20th Century	Song-Yuan Dynasties	KIHV2013:105
ATP5	1	40	釉陶(夾砂陶)系部殘片 (早期)	Shard of Glazed Pottery Loop	1	1	0.017	Pottery	Pottery	Second Half of 20th Century	Song-Yuan Dynasties	KIHV2013:105
ATP5	1	41	帶褐釉陶殘片 (晚期)	Shards of Brown Glazed Pottery	1	24	0.263	Pottery	Pottery	Second Half of 20th Century	Late 19th century to second half of 20th century	KIHV2013:105
ATP5	1	42	釉陶帶紋飾殘片 (早期)	Shard of Glazed Pottery with Pattern	1	1	0.007	Pottery	Pottery	Second Half of 20th Century	Song-Yuan Dynasties	KIHV2013:105
ATP5	1	43	釉陶陶缸(甕)殘片 (晚期)	Shards of Glazed Pottery Urn	1	5	0.011	Pottery	Pottery	Second Half of 20th Century	Late 19th century to second half of 20th century	KIHV2013:105
ATP5	1	44	陶水管殘件 (晚期)	Shards of Pottery Pipe	1	4	0.164	Pottery	Pottery	Second Half of 20th Century	Late 19th century to second half of 20th century	KIHV2013:105
ATP5	1	45	帶“ELCIQUL”字樣地磚殘件 (晚期)	Modern Tile	1	1	0.222	Tile	Modern Tile	Second Half of 20th Century	Late 19th century to second half of 20th century	KIHV2013:105
ATP5	1	46	褐釉陶鉢殘片 (晚期)	Shard of Brown Glazed Pottery Bowl	1	1	0.008	Pottery	Pottery	Second Half of 20th Century	Late 19th century to second half of 20th century	KIHV2013:105
ATP5	1	47	香港錢幣	Modern Hong Kong Coins (one 10 Cents, one 20 Cents and one 50 Cents)	1	3	0.013	Metal	Modern Coin	Second Half of 20th Century	Late 19th century to second half of 20th century	KIHV2013:105
ATP5	F1	1	青白釉殘片 (早期)	Shard of Qingbai Glazed Porcelain	1	1	0.009	Porcelain	Qingbai Glazed	Second Half of 20th Century	Song-Yuan Dynasties	KIHV2013:105
ATP5	F1	2	青花瓷殘片 (晚期)	Shards of Blue-and-white Porcelain	1	6	0.120	Porcelain	Blue-and-white Porcelain	Second Half of 20th Century	Late 19th century to second half of 20th century	KIHV2013:105
ATP5	F1	3	白釉殘片 (晚期)	Shards of White Glazed Modern Porcelain	1	3	0.101	Porcelain	Modern Porcelain	Second Half of 20th Century	Late 19th century to second half of 20th century	KIHV2013:105
ATP5	F1	4	釉下五彩殘片 (晚期)	Shards of Underglazed "Wucui" Porcelain	1	4	0.030	Porcelain	Underglazed	Second Half of 20th Century	Late 19th century to second half of 20th century	KIHV2013:105
ATP5	F1	5	灰瓦 (晚期)	Shards of Grey Tile	1	2	0.060	Tile	Grey Tile	Second Half of 20th Century	Late 19th century to second half of 20th century	KIHV2013:105
ATP5	F1	6	素面陶口沿殘片 (晚期)	Shard of Pottery Rim	1	1	0.018	Pottery	Pottery	Second Half of 20th Century	Late 19th century to second half of 20th century	KIHV2013:105
ATP5	F1	7	素面陶器底殘片 (晚期)	Shard of Pottery	1	1	0.055	Pottery	Pottery	Second Half of 20th Century	Late 19th century to second half of 20th century	KIHV2013:105

TP/Grid	Layer/ Feature	GF No	Description (Chi)	Description (Eng)	Bag	Piece	Weight (kg)	Material	Material sub group	Layer Dating	Artefact Dating	Box no.
ATP5	F1	8	帶褐釉陶殘片 (晚期)	Shards of Brown Glazed Pottery	1	5	0.044	Pottery	Pottery	Second Half of 20th Century	Late 19th century to second half of 20th century	KIHV2013:105
ATP6	1	1	青灰釉素面殘片 (早期)	Shards of Celadon (Greyish) Porcelain	1	6	0.021	Porcelain	Celadon	Second Half of 20th Century	Song-Yuan Dynasties	KIHV2013:106
ATP6	1	2	青黃釉殘片 (早期)	Shard of Celadon (Yellowish) Porcelain	1	1	0.006	Porcelain	Celadon	Second Half of 20th Century	Song-Yuan Dynasties	KIHV2013:106
ATP6	1	3	龍泉窯殘片 (早期)	Shard of Celadon Porcelain	1	1	0.007	Porcelain	Longquan Kiln	Second Half of 20th Century	Song-Yuan Dynasties	KIHV2013:106
ATP6	1	4	青花瓷殘片 (晚期)	Shards of Blue-and-white Porcelain	1	40	0.363	Porcelain	Blue-and-white Porcelain	Second Half of 20th Century	Late 19th century to second half of 20th century	KIHV2013:106
ATP6	1	5	冬青釉殘片 (晚期)	Shards of Dongqing Glazed Porcelain	1	2	0.081	Porcelain	Celadon	Second Half of 20th Century	Late 19th century to second half of 20th century	KIHV2013:106
ATP6	1	6	白釉殘片 (晚期)	Shards of White Glazed Modern Porcelain	1	7	0.123	Porcelain	Modern Porcelain	Second Half of 20th Century	Late 19th century to second half of 20th century	KIHV2013:106
ATP6	1	7	現代青灰釉殘片 (晚期)	Shard of Greyish Green Glazed Modern Porcelain	1	5	0.083	Porcelain	Modern Porcelain	Second Half of 20th Century	Late 19th century to second half of 20th century	KIHV2013:106
ATP6	1	8	紫金釉殘片 (晚期)	Shard of Zijin Glazed Porcelain	1	1	0.045	Porcelain	Zijin Glazed	Second Half of 20th Century	Late 19th century to second half of 20th century	KIHV2013:106
ATP6	1	9	紫金釉貼花殘片 (晚期)	Shard of Zijin Glazed Porcelain	1	1	0.024	Porcelain	Zijin Glazed	Second Half of 20th Century	Late 19th century to second half of 20th century	KIHV2013:106
ATP6	1	10	釉上彩殘片 (晚期)	Shards of Overglazed Porcelain	1	4	0.338	Porcelain	Overglazed	Second Half of 20th Century	Late 19th century to second half of 20th century	KIHV2013:106
ATP6	1	11	釉下彩殘片 (晚期)	Shards of Underglazed Porcelain	1	3	0.034	Porcelain	Underglazed	Second Half of 20th Century	Late 19th century to second half of 20th century	KIHV2013:106
ATP6	1	12	釉下五彩殘片 (晚期)	Shards of Underglazed "Wucai" Porcelain	1	8	0.109	Porcelain	Underglazed	Second Half of 20th Century	Late 19th century to second half of 20th century	KIHV2013:106
ATP6	1	13	現代燙印瓷殘片 (晚期)	Shards of Modern Porcelain	1	2	0.010	Porcelain	Modern Porcelain	Second Half of 20th Century	Late 19th century to second half of 20th century	KIHV2013:106
ATP6	1	14	現代瓷構件 (晚期)	Shard of Modern Porcelain	1	1	0.053	Porcelain	Modern Porcelain	Second Half of 20th Century	Late 19th century to second half of 20th century	KIHV2013:106
ATP6	1	15	瓷磚 (晚期)	Modern Tile	1	1	0.010	Tile	Modern Tile	Second Half of 20th Century	Late 19th century to second half of 20th century	KIHV2013:106
ATP6	1	16	釉上釉下彩結合殘片 (晚期)	Shard of Overglazed Porcelain	1	1	0.079	Porcelain	Overglazed	Second Half of 20th Century	Late 19th century to second half of 20th century	KIHV2013:106
ATP6	1	17	紅瓦 (晚期)	Shard of Red Tile	1	1	0.007	Tile	Red Tile	Second Half of 20th Century	Late 19th century to second half of 20th century	KIHV2013:106
ATP6	1	18	灰瓦 (晚期)	Shards of Grey Tile	1	3	0.031	Tile	Grey Tile	Second Half of 20th Century	Late 19th century to second half of 20th century	KIHV2013:106
ATP6	1	19	白瓦 (晚期)	Shards of White Tile	1	3	0.023	Tile	White Tile	Second Half of 20th Century	Late 19th century to second half of 20th century	KIHV2013:106
ATP6	1	20	素面陶殘片 (早期)	Shards of Pottery	1	5	0.037	Pottery	Pottery	Second Half of 20th Century	Late 19th century to second half of 20th century	KIHV2013:106
ATP6	1	21	素面陶殘片 (晚期)	Shards of Pottery	1	3	0.011	Pottery	Pottery	Second Half of 20th Century	Late 19th century to second half of 20th century	KIHV2013:106
ATP6	1	22	釉陶(夾砂陶)殘片 (晚期)	Shards of Glazed Pottery	1	4	0.032	Pottery	Pottery	Second Half of 20th Century	Late 19th century to second half of 20th century	KIHV2013:106
ATP6	1	23	釉陶(夾砂陶)口沿殘片 (晚期)	Shards of Glazed Pottery Rim	1	3	0.264	Pottery	Pottery	Second Half of 20th Century	Late 19th century to second half of 20th century	KIHV2013:106
ATP6	1	24	釉陶(夾砂陶)器底殘片 (晚期)	Shard of Glazed Pottery Base	1	1	0.017	Pottery	Pottery	Second Half of 20th Century	Late 19th century to second half of 20th century	KIHV2013:106
ATP6	1	25	內壁帶青(黃)釉夾砂陶盆(鉢)殘片 (早期)	Shard of Greenish Yellow Glazed Pottery Basin	1	1	0.009	Pottery	Pottery	Second Half of 20th Century	Song-Yuan Dynasties	KIHV2013:106
ATP6	1	26	小口瓶殘片 (早期)	Shard of a Small Mouth Pottery Vase	1	1	0.011	Pottery	Pottery	Second Half of 20th Century	Song-Yuan Dynasties	KIHV2013:106
ATP6	1	27	陶器蓋殘片 (晚期)	Shards of Pottery Lid	1	3	0.034	Pottery	Pottery	Second Half of 20th Century	Late 19th century to second half of 20th century	KIHV2013:106
ATP6	1	28	陶急須殘片 (晚期)	Shards of Chinese Herbal Teapot	1	4	0.267	Pottery	Pottery	Second Half of 20th Century	Late 19th century to second half of 20th century	KIHV2013:106
ATP6	1	29	釉陶(夾砂陶)系部殘片 (晚期)	Shard of Glazed Pottery Loop	1	1	0.007	Pottery	Pottery	Second Half of 20th Century	Late 19th century to second half of 20th century	KIHV2013:106
ATP6	1	30	帶褐釉陶殘片 (晚期)	Shards of Brown Glazed Pottery	1	18	0.247	Pottery	Pottery	Second Half of 20th Century	Late 19th century to second half of 20th century	KIHV2013:106
ATP6	1	31	釉陶陶缸(甕)殘片 (晚期)	Shards of Glazed Pottery Urn	1	5	0.192	Pottery	Pottery	Second Half of 20th Century	Late 19th century to second half of 20th century	KIHV2013:106
ATP6	1	32	褐釉陶鉢殘片 (晚期)	Shard of Brown Glazed Pottery Bowl	1	1	0.013	Pottery	Pottery	Second Half of 20th Century	Late 19th century to second half of 20th century	KIHV2013:106
ATP6	1	33	褐釉陶盆殘片 (晚期)	Shards of Brown Glazed Basin	1	3	0.059	Pottery	Pottery	Second Half of 20th Century	Late 19th century to second half of 20th century	KIHV2013:106
ATP6	1	34	褐釉陶系罐殘片 (晚期)	Shard of Brown Glazed Jar	1	1	0.024	Pottery	Pottery	Second Half of 20th Century	Late 19th century to second half of 20th century	KIHV2013:106

TP/Grid	Layer/ Feature	GF No	Description (Chi)	Description (Eng)	Bag	Piece	Weight (kg)	Material	Material sub group	Layer Dating	Artefact Dating	Box no.
ATP6	1	35	陶水管殘件 (晚期)	Shard of Pottery Pipe	1	1	0.136	Pottery	Pottery	Second Half of 20th Century	Late 19th century to second half of 20th century	KIHV2013:106
ATP6	1	36	褐釉陶帶流壺殘件 (晚期)	Shard of Brown Glazed Pot	1	1	0.178	Pottery	Pottery	Second Half of 20th Century	Late 19th century to second half of 20th century	KIHV2013:106
ATP6	1	37	帶白釉陶燈臺殘片 (晚期)	Shards of White Glazed Pottery Oil Lamp Stand	1	2	0.019	Pottery	Pottery	Second Half of 20th Century	Late 19th century to second half of 20th century	KIHV2013:106
ATP6	1	38	綠釉陶花盆殘件 (晚期)	Shards of Green Glazed Pottery Pot	1	2	0.152	Pottery	Pottery	Second Half of 20th Century	Late 19th century to second half of 20th century	KIHV2013:106
B1	1	1	青灰釉素面殘片 (早期)	Shards of Celadon (Greyish) Porcelain	1	5	0.031	Porcelain	Celadon	Second Half of 20th Century	Song-Yuan Dynasties	KIHV2013:211
B1	1	2	青黃釉殘片 (早期)	Shards of Celadon (Yellowish) Porcelain	1	2	0.013	Porcelain	Celadon	Second Half of 20th Century	Song-Yuan Dynasties	KIHV2013:211
B1	1	3	青白釉殘片 (早期)	Shards of Qingbai Glazed Porcelain	1	2	0.020	Porcelain	Qingbai Glazed	Second Half of 20th Century	Song-Yuan Dynasties	KIHV2013:211
B1	1	4	闊清窯殘片 (早期)	Shards of Celadon Porcelain	1	2	0.012	Porcelain	Minqing Kiln	Second Half of 20th Century	Song-Yuan Dynasties	KIHV2013:211
B1	1	5	青花瓷殘片 (晚期)	Shards of Blue-and-white Porcelain	1	2	0.008	Porcelain	Blue-and-white Porcelain	Second Half of 20th Century	Late 19th century to second half of 20th century	KIHV2013:211
B1	1	6	冬青釉殘片 (晚期)	Shards of Dongqing Glazed Porcelain	1	2	0.012	Porcelain	Celadon	Second Half of 20th Century	Late 19th century to second half of 20th century	KIHV2013:211
B1	1	7	白釉殘片 (晚期)	Shards of White Glazed Modern Porcelain	1	2	0.030	Porcelain	Modern Porcelain	Second Half of 20th Century	Late 19th century to second half of 20th century	KIHV2013:211
B1	1	8	紅瓦 (晚期)	Shards of Red Tile	1	5	0.058	Tile	Red Tile	Second Half of 20th Century	Late 19th century to second half of 20th century	KIHV2013:211
B1	1	9	灰瓦 (晚期)	Shards of Grey Tile	1	5	0.038	Tile	Grey Tile	Second Half of 20th Century	Late 19th century to second half of 20th century	KIHV2013:211
B1	1	10	白瓦 (晚期)	Shard of White Tile	1	1	0.011	Tile	White Tile	Second Half of 20th Century	Late 19th century to second half of 20th century	KIHV2013:211
B1	1	11	素面陶殘片 (早期)	Shards of Pottery	1	10	0.061	Pottery	Pottery	Second Half of 20th Century	Song-Yuan Dynasties	KIHV2013:211
B1	1	12	素面陶口沿殘片 (晚期)	Shard of Pottery Rim	1	1	0.007	Pottery	Pottery	Second Half of 20th Century	Late 19th century to second half of 20th century	KIHV2013:211
B1	1	13	素面陶器底殘片 (早期)	Shard of Pottery	1	1	0.013	Pottery	Pottery	Second Half of 20th Century	Song-Yuan Dynasties	KIHV2013:211
B1	1	14	釉陶(夾砂陶)殘片 (晚期)	Shards of Glazed Pottery	1	2	0.014	Pottery	Pottery	Second Half of 20th Century	Late 19th century to second half of 20th century	KIHV2013:211
B1	1	15	陶急須殘片 (晚期)	Shard of Chinese Herbal Teapot	1	1	0.006	Pottery	Pottery	Second Half of 20th Century	Late 19th century to second half of 20th century	KIHV2013:211
B1	1	16	釉陶(夾砂陶)系部殘片 (早期)	Shard of Glazed Pottery Loop	1	1	0.013	Pottery	Pottery	Second Half of 20th Century	Song-Yuan Dynasties	KIHV2013:211
B10	1	1	青灰釉素面殘片 (早期)	Shards of Celadon (Greyish) Porcelain	1	3	0.047	Porcelain	Celadon	Second Half of 20th Century	Song-Yuan Dynasties	KIHV2013:222
B10	1	2	龍泉窯殘片 (早期)	Shard of Celadon Porcelain	1	1	0.014	Porcelain	Longquan Kiln	Second Half of 20th Century	Song-Yuan Dynasties	KIHV2013:222
B10	1	3	青花瓷殘片 (晚期)	Shards of Blue-and-white Porcelain	1	25	0.300	Porcelain	Blue-and-white Porcelain	Second Half of 20th Century	Late 19th century to second half of 20th century	KIHV2013:222
B10	1	4	白釉殘片 (晚期)	Shards of White Glazed Modern Porcelain	1	4	0.026	Porcelain	Modern Porcelain	Second Half of 20th Century	Late 19th century to second half of 20th century	KIHV2013:222
B10	1	5	現代青灰釉殘片 (晚期)	Shard of Greyish Green Glazed Modern Porcelain	1	1	0.009	Porcelain	Modern Porcelain	Second Half of 20th Century	Late 19th century to second half of 20th century	KIHV2013:222
B10	1	6	釉上釉下彩結合殘片 (晚期)	Shard of Overglazed Porcelain	1	1	0.012	Porcelain	Overglazed	Second Half of 20th Century	Late 19th century to second half of 20th century	KIHV2013:222
B10	1	7	釉下彩殘片 (晚期)	Shards of Underglazed Porcelain	1	5	0.059	Porcelain	Underglazed	Second Half of 20th Century	Late 19th century to second half of 20th century	KIHV2013:222
B10	1	8	釉下五彩殘片 (晚期)	Shards of Underglazed "Wucai" Porcelain	1	4	0.125	Porcelain	Underglazed	Second Half of 20th Century	Late 19th century to second half of 20th century	KIHV2013:222
B10	1	9	釉陶(泥質陶)殘片 (晚期)	Shard of Glazed Pottery	1	1	0.020	Pottery	Pottery	Second Half of 20th Century	Late 19th century to second half of 20th century	KIHV2013:222
B10	1	10	研磨盆(鉢)殘片 (晚期)	Shard of Grinding Basin	1	1	0.011	Pottery	Pottery	Second Half of 20th Century	Late 19th century to second half of 20th century	KIHV2013:222
B10	1	11	帶褐釉陶殘片 (晚期)	Shards of Brown Glazed Pottery	1	3	0.087	Pottery	Pottery	Second Half of 20th Century	Late 19th century to second half of 20th century	KIHV2013:222
B10	1	12	帶褐釉沙煲殘件 (晚期)	Shard of Brown Glazed Pot	1	1	0.019	Pottery	Pottery	Second Half of 20th Century	Late 19th century to second half of 20th century	KIHV2013:222
B10	1	13	綠釉陶燈座殘件 (晚期)	Shard of Green Glazed Pottery Oil Lamp Stand	1	1	0.105	Pottery	Pottery	Second Half of 20th Century	Late 19th century to second half of 20th century	KIHV2013:222
B10	1	14	現代燙印瓷殘片 (晚期)	Shard of Modern Porcelain	1	1	0.016	Porcelain	Modern Porcelain	Second Half of 20th Century	Late 19th century to second half of 20th century	KIHV2013:222
B10	1	15	瓷磚 (晚期)	Modern Tile	1	1	0.019	Tile	Modern Tile	Second Half of 20th Century	Late 19th century to second half of 20th century	KIHV2013:222
B2	1	1	青灰釉素面殘片 (早期)	Shards of Celadon (Greyish) Porcelain	1	6	0.038	Porcelain	Celadon	Second Half of 20th Century	Song-Yuan Dynasties	KIHV2013:213
B2	1	2	青黃釉殘片 (早期)	Shard of Celadon (Yellowish) Porcelain	1	1	0.042	Porcelain	Celadon	Second Half of 20th Century	Song-Yuan Dynasties	KIHV2013:213

TP/Grid	Layer/ Feature	GF No	Description (Chi)	Description (Eng)	Bag	Piece	Weight (kg)	Material	Material sub group	Layer Dating	Artefact Dating	Box no.
B2	1	3	龍泉窯殘片 (早期)	Shard of Celadon Porcelain	1	1	0.040	Porcelain	Longquan Kiln	Second Half of 20th Century	Song-Yuan Dynasties	KIHV2013:213
B2	1	4	青花瓷殘片 (晚期)	Shards of Blue-and-white Porcelain	1	3	0.006	Porcelain	Blue-and-white Porcelain	Second Half of 20th Century	Late 19th century to second half of 20th century	KIHV2013:213
B2	1	5	冬青釉殘片 (晚期)	Shard of Dongqing Glazed Porcelain	1	1	0.011	Porcelain	Celadon	Second Half of 20th Century	Late 19th century to second half of 20th century	KIHV2013:213
B2	1	6	瓷磚 (晚期)	Modern Tile	1	1	0.008	Tile	Modern Tile	Second Half of 20th Century	Late 19th century to second half of 20th century	KIHV2013:213
B2	1	7	素面陶殘片 (早期)	Shards of Pottery	1	2	0.017	Pottery	Pottery	Second Half of 20th Century	Song-Yuan Dynasties	KIHV2013:213
B2	1	8	素面陶器底殘片 (早期)	Shard of Pottery	1	1	0.013	Pottery	Pottery	Second Half of 20th Century	Song-Yuan Dynasties	KIHV2013:213
B2	1	9	釉陶(夾砂陶)殘片 (晚期)	Shard of Glazed Pottery	1	1	0.013	Pottery	Pottery	Second Half of 20th Century	Late 19th century to second half of 20th century	KIHV2013:213
B4	1	1	青灰釉素面殘片 (早期)	Shards of Celadon (Greyish) Porcelain	1	19	0.135	Porcelain	Celadon	Second Half of 20th Century	Song-Yuan Dynasties	KIHV2013:215
B4	1	2	青黃釉殘片 (早期)	Shards of Celadon (Yellowish) Porcelain	1	12	0.089	Porcelain	Celadon	Second Half of 20th Century	Song-Yuan Dynasties	KIHV2013:215
B4	1	3	龍泉窯殘片 (早期)	Shard of Celadon Porcelain	1	1	0.012	Porcelain	Longquan Kiln	Second Half of 20th Century	Song-Yuan Dynasties	KIHV2013:215
B4	1	4	青花瓷殘片 (晚期)	Shards of Blue-and-white Porcelain	1	18	0.134	Porcelain	Blue-and-white Porcelain	Second Half of 20th Century	Late 19th century to second half of 20th century	KIHV2013:215
B4	1	5	冬青釉殘片 (晚期)	Shards of Dongqing Glazed Porcelain	1	2	0.010	Porcelain	Celadon	Second Half of 20th Century	Late 19th century to second half of 20th century	KIHV2013:215
B4	1	6	白釉殘片 (晚期)	Shards of White Glazed Modern Porcelain	1	2	0.057	Porcelain	Modern Porcelain	Second Half of 20th Century	Late 19th century to second half of 20th century	KIHV2013:215
B4	1	7	釉上彩殘片 (晚期)	Shards of Overglazed Porcelain	1	2	0.018	Porcelain	Overglazed	Second Half of 20th Century	Late 19th century to second half of 20th century	KIHV2013:215
B4	1	8	釉下五彩殘片 (晚期)	Shards of Underglazed "Wucui" Porcelain	1	2	0.033	Porcelain	Underglazed	Second Half of 20th Century	Late 19th century to second half of 20th century	KIHV2013:215
B4	1	9	現代燙印瓷殘片 (晚期)	Shards of Modern Porcelain	1	10	0.070	Porcelain	Modern Porcelain	Second Half of 20th Century	Late 19th century to second half of 20th century	KIHV2013:215
B4	1	10	瓷磚 (晚期)	Modern Tile	1	1	0.007	Tile	Modern Tile	Second Half of 20th Century	Late 19th century to second half of 20th century	KIHV2013:215
B4	1	11	紅瓦 (晚期)	Shards of Red Tile	1	6	0.148	Tile	Red Tile	Second Half of 20th Century	Late 19th century to second half of 20th century	KIHV2013:215
B4	1	12	灰瓦 (晚期)	Shards of Grey Tile	1	12	0.190	Tile	Grey Tile	Second Half of 20th Century	Late 19th century to second half of 20th century	KIHV2013:215
B4	1	13	白瓦 (晚期)	Shard of White Tile	1	1	0.014	Tile	White Tile	Second Half of 20th Century	Late 19th century to second half of 20th century	KIHV2013:215
B4	1	14	素面陶殘片 (早期)	Shards of Pottery	1	10	0.086	Pottery	Pottery	Second Half of 20th Century	Song-Yuan Dynasties	KIHV2013:215
B4	1	15	素面陶殘片 (晚期)	Shard of Pottery	1	1	0.009	Pottery	Pottery	Second Half of 20th Century	Late 19th century to second half of 20th century	KIHV2013:215
B4	1	16	素面陶口沿殘片 (早期)	Shards of Pottery Rim	1	2	0.020	Pottery	Pottery	Second Half of 20th Century	Song-Yuan Dynasties	KIHV2013:215
B4	1	17	素面陶器底殘片 (早期)	Shards of Pottery	1	2	0.014	Pottery	Pottery	Second Half of 20th Century	Song-Yuan Dynasties	KIHV2013:215
B4	1	18	素面陶器底殘片 (晚期)	Shard of Pottery	1	1	0.012	Pottery	Pottery	Second Half of 20th Century	Late 19th century to second half of 20th century	KIHV2013:215
B4	1	19	釉陶(泥質陶)殘片 (晚期)	Shard of Glazed Pottery	1	1	0.019	Pottery	Pottery	Second Half of 20th Century	Late 19th century to second half of 20th century	KIHV2013:215
B4	1	20	釉陶(夾砂陶)殘片 (早期)	Shard of Glazed Pottery	1	1	0.006	Pottery	Pottery	Second Half of 20th Century	Song-Yuan Dynasties	KIHV2013:215
B4	1	21	釉陶(夾砂陶)殘片 (晚期)	Shards of Glazed Pottery	1	2	0.041	Pottery	Pottery	Second Half of 20th Century	Late 19th century to second half of 20th century	KIHV2013:215
B4	1	22	釉陶(夾砂陶)口沿殘片 (早期)	Shards of Glazed Pottery Rim	1	2	0.046	Pottery	Pottery	Second Half of 20th Century	Song-Yuan Dynasties	KIHV2013:215
B4	1	23	釉陶(夾砂陶)器底殘片 (晚期)	Shard of Glazed Pottery Base	1	1	0.044	Pottery	Pottery	Second Half of 20th Century	Late 19th century to second half of 20th century	KIHV2013:215
B4	1	24	內壁帶青(黃)釉夾砂陶盆(鉢)殘片 (早期)	Shards of Greenish Yellow Glazed Pottery Basin	1	4	0.058	Pottery	Pottery	Second Half of 20th Century	Song-Yuan Dynasties	KIHV2013:215
B4	1	25	研磨盆(鉢)殘片 (早期)	Shards of Grinding Basin	1	4	0.067	Pottery	Pottery	Second Half of 20th Century	Song-Yuan Dynasties	KIHV2013:215
B4	1	26	研磨盆(鉢)殘片 (晚期)	Shard of Grinding Basin	1	1	0.018	Pottery	Pottery	Second Half of 20th Century	Late 19th century to second half of 20th century	KIHV2013:215
B4	1	27	小口瓶殘片 (早期)	Shards of a Small Mouth Pottery Vase	1	8	0.057	Pottery	Pottery	Second Half of 20th Century	Song-Yuan Dynasties	KIHV2013:215
B4	1	28	陶器蓋殘片 (晚期)	Shards of Pottery Lid	1	5	0.034	Pottery	Pottery	Second Half of 20th Century	Late 19th century to second half of 20th century	KIHV2013:215
B4	1	29	陶急須殘片 (晚期)	Shards of Chinese Herbal Teapot	1	2	0.058	Pottery	Pottery	Second Half of 20th Century	Late 19th century to second half of 20th century	KIHV2013:215
B4	1	30	帶褐釉陶殘片 (晚期)	Shards of Brown Glazed Pottery	1	3	0.070	Pottery	Pottery	Second Half of 20th Century	Late 19th century to second half of 20th century	KIHV2013:215
B4	1	31	釉陶陶缸(甕)殘片 (晚期)	Shards of Glazed Pottery Urn	1	5	0.129	Pottery	Pottery	Second Half of 20th Century	Late 19th century to second half of 20th century	KIHV2013:215

TP/Grid	Layer/ Feature	GF No	Description (Chi)	Description (Eng)	Bag	Piece	Weight (kg)	Material	Material sub group	Layer Dating	Artefact Dating	Box no.
B4	1	32	陶水管殘件 (晚期)	Shards of Pottery Pipe	1	4	0.121	Pottery	Pottery	Second Half of 20th Century	Late 19th century to second half of 20th century	KIHV2013:215
B4	1	33	褐釉陶盆殘件 (晚期)	Shard of Brown Glazed Basin	1	1	0.172	Pottery	Pottery	Second Half of 20th Century	Late 19th century to second half of 20th century	KIHV2013:215
B5	1	1	青灰釉素面殘片 (早期)	Shards of Celadon (Greyish) Porcelain	1	4	0.037	Porcelain	Celadon	Second Half of 20th Century	Song-Yuan Dynasties	KIHV2013:217
B5	1	2	青黃釉殘片 (早期)	Shards of Celadon (Yellowish) Porcelain	1	3	0.017	Porcelain	Celadon	Second Half of 20th Century	Song-Yuan Dynasties	KIHV2013:217
B5	1	3	青花瓷殘片 (晚期)	Shards of Blue-and-white Porcelain	1	6	0.034	Porcelain	Blue-and-white Porcelain	Second Half of 20th Century	Late 19th century to second half of 20th century	KIHV2013:217
B5	1	4	紫金釉青花殘片 (晚期)	Shard of Zijin Glazed Porcelain	1	1	0.055	Porcelain	Zijin Glazed	Second Half of 20th Century	Late 19th century to second half of 20th century	KIHV2013:217
B5	1	5	白釉殘片 (晚期)	Shards of White Glazed Modern Porcelain	1	6	0.033	Porcelain	Modern Porcelain	Second Half of 20th Century	Late 19th century to second half of 20th century	KIHV2013:217
B5	1	6	現代青灰釉殘片 (晚期)	Shard of Greyish Green Glazed Modern Porcelain	1	2	0.048	Porcelain	Modern Porcelain	Second Half of 20th Century	Late 19th century to second half of 20th century	KIHV2013:217
B5	1	7	釉上彩殘片 (晚期)	Shard of Overglazed Porcelain	1	1	0.024	Porcelain	Overglazed	Second Half of 20th Century	Late 19th century to second half of 20th century	KIHV2013:217
B5	1	8	現代燙印瓷殘片 (晚期)	Shard of Modern Porcelain	1	1	0.009	Porcelain	Modern Porcelain	Second Half of 20th Century	Late 19th century to second half of 20th century	KIHV2013:217
B5	1	9	素面陶殘片 (晚期)	Shard of Pottery	1	1	0.005	Pottery	Pottery	Second Half of 20th Century	Late 19th century to second half of 20th century	KIHV2013:217
B5	1	10	帶褐釉陶殘片 (晚期)	Shards of Brown Glazed Pottery	1	2	0.033	Pottery	Pottery	Second Half of 20th Century	Late 19th century to second half of 20th century	KIHV2013:217
B5	1	11	釉陶陶缸(甕)殘片 (晚期)	Shard of Glazed Pottery Urn	1	1	0.051	Pottery	Pottery	Second Half of 20th Century	Late 19th century to second half of 20th century	KIHV2013:217
B5	1	12	褐釉陶盒殘件 (晚期)	Shard of Brown Glazed Box	1	1	0.010	Pottery	Pottery	Second Half of 20th Century	Late 19th century to second half of 20th century	KIHV2013:217
B5	1	13	玻璃 (晚期)	Fragement of Glass	1	1	0.008	Glass	Glass	Second Half of 20th Century	Late 19th century to second half of 20th century	KIHV2013:217
B7	1	1	青灰釉素面殘片 (早期)	Shards of Celadon (Greyish) Porcelain	1	3	0.027	Porcelain	Celadon	Second Half of 20th Century	Song-Yuan Dynasties	KIHV2013:219
B7	1	2	青黃釉殘片 (早期)	Shards of Celadon (Yellowish) Porcelain	1	4	0.025	Porcelain	Celadon	Second Half of 20th Century	Song-Yuan Dynasties	KIHV2013:219
B7	1	3	青白釉殘片 (早期)	Shard of Qingbai Glazed Porcelain	1	1	0.007	Porcelain	Qingbai Glazed	Second Half of 20th Century	Song-Yuan Dynasties	KIHV2013:219
B7	1	4	白瓷殘片 (早期)	Shard of White Glazed Porcelain	1	1	0.012	Porcelain	Dehua Kiln	Second Half of 20th Century	Song-Yuan Dynasties	KIHV2013:219
B7	1	5	龍泉窯殘片 (早期)	Shard of Celadon Porcelain	1	1	0.021	Porcelain	Longquan Kiln	Second Half of 20th Century	Song-Yuan Dynasties	KIHV2013:219
B7	1	6	青花瓷殘片 (晚期)	Shards of Blue-and-white Porcelain	1	10	0.116	Porcelain	Blue-and-white Porcelain	Second Half of 20th Century	Late 19th century to second half of 20th century	KIHV2013:219
B7	1	7	冬青釉殘片 (晚期)	Shards of Dongqing Glazed Porcelain	1	2	0.012	Porcelain	Celadon	Second Half of 20th Century	Late 19th century to second half of 20th century	KIHV2013:219
B7	1	8	白釉殘片 (晚期)	Shards of White Glazed Modern Porcelain	1	2	0.010	Porcelain	Modern Porcelain	Second Half of 20th Century	Late 19th century to second half of 20th century	KIHV2013:219
B7	1	9	釉下五彩殘片 (晚期)	Shards of Underglazed "Wucai" Porcelain	1	3	0.029	Porcelain	Underglazed	Second Half of 20th Century	Late 19th century to second half of 20th century	KIHV2013:219
B7	1	10	現代燙印瓷殘片 (晚期)	Shard of Modern Porcelain	1	1	0.005	Porcelain	Modern Porcelain	Second Half of 20th Century	Late 19th century to second half of 20th century	KIHV2013:219
B7	1	11	灰瓦 (晚期)	Shards of Grey Tile	1	2	0.034	Tile	Grey Tile	Second Half of 20th Century	Late 19th century to second half of 20th century	KIHV2013:219
B7	1	12	白瓦 (晚期)	Shard of White Tile	1	1	0.030	Tile	White Tile	Second Half of 20th Century	Late 19th century to second half of 20th century	KIHV2013:219
B7	1	13	素面陶殘片 (早期)	Shards of Pottery	1	7	0.073	Pottery	Pottery	Second Half of 20th Century	Song-Yuan Dynasties	KIHV2013:219
B7	1	14	素面陶口沿殘片 (早期)	Shard of Pottery Rim	1	1	0.029	Pottery	Pottery	Second Half of 20th Century	Song-Yuan Dynasties	KIHV2013:219
B7	1	15	素面陶器底殘片 (早期)	Shard of Pottery	1	1	0.008	Pottery	Pottery	Second Half of 20th Century	Song-Yuan Dynasties	KIHV2013:219
B7	1	16	釉陶(夾砂陶)殘片 (早期)	Shards of Glazed Pottery	1	3	0.018	Pottery	Pottery	Second Half of 20th Century	Song-Yuan Dynasties	KIHV2013:219
B7	1	17	陶器蓋殘片 (晚期)	Shard of Pottery Lid	1	1	0.006	Pottery	Pottery	Second Half of 20th Century	Late 19th century to second half of 20th century	KIHV2013:219
B7	1	18	陶急須殘片 (早期)	Shard of Chinese Herbal Teapot	1	1	0.006	Pottery	Pottery	Second Half of 20th Century	Song-Yuan Dynasties	KIHV2013:219
B7	1	19	帶褐釉陶殘片 (晚期)	Shards of Brown Glazed Pottery	1	3	0.061	Pottery	Pottery	Second Half of 20th Century	Late 19th century to second half of 20th century	KIHV2013:219
B8	1	1	青灰釉素面殘片 (早期)	Shards of Celadon (Greyish) Porcelain	1	8	0.105	Porcelain	Celadon	Second Half of 20th Century	Song-Yuan Dynasties	KIHV2013:220
B8	1	2	青黃釉殘片 (早期)	Shards of Celadon (Yellowish) Porcelain	1	10	0.103	Porcelain	Celadon	Second Half of 20th Century	Song-Yuan Dynasties	KIHV2013:220
B8	1	3	龍泉窯殘片 (早期)	Shards of Celadon Porcelain	1	2	0.019	Porcelain	Longquan Kiln	Second Half of 20th Century	Song-Yuan Dynasties	KIHV2013:220
B8	1	4	閩清窯殘片 (早期)	Shards of Celadon Porcelain	1	2	0.017	Porcelain	Minqing Kiln	Second Half of 20th Century	Song-Yuan Dynasties	KIHV2013:220

TP/Grid	Layer/ Feature	GF No	Description (Chi)	Description (Eng)	Bag	Piece	Weight (kg)	Material	Material sub group	Layer Dating	Artefact Dating	Box no.
B8	1	5	青花瓷碗 (晚期)	Shards of Blue-and-white Porcelain	1	7	0.068	Porcelain	Blue-and-white Porcelain	Second Half of 20th Century	Late 19th century to second half of 20th century	KIHV2013:220
B8	1	6	青花瓷碟 (晚期)	Shards of Blue-and-white Porcelain	1	11	0.203	Porcelain	Blue-and-white Porcelain	Second Half of 20th Century	Late 19th century to second half of 20th century	KIHV2013:220
B8	1	7	青花瓷杯 (晚期)	Shards of Blue-and-white Porcelain	1	5	0.035	Porcelain	Blue-and-white Porcelain	Second Half of 20th Century	Late 19th century to second half of 20th century	KIHV2013:220
B8	1	8	冬青釉殘片 (晚期)	Shards of Dongqing Glazed Porcelain	1	4	0.029	Porcelain	Celadon	Second Half of 20th Century	Late 19th century to second half of 20th century	KIHV2013:220
B8	1	9	白釉殘片 (晚期)	Shards of White Glazed Modern Porcelain	1	5	0.037	Porcelain	Modern Porcelain	Second Half of 20th Century	Late 19th century to second half of 20th century	KIHV2013:220
B8	1	10	現代青灰釉殘片 (晚期)	Shard of Greyish Green Glazed Modern Porcelain	1	1	0.016	Porcelain	Modern Porcelain	Second Half of 20th Century	Late 19th century to second half of 20th century	KIHV2013:220
B8	1	11	褐釉殘片 (晚期)	Shards of Brown Glazed Porcelain	1	2	0.056	Porcelain	Brown Glazed	Second Half of 20th Century	Late 19th century to second half of 20th century	KIHV2013:220
B8	1	12	釉上彩殘片 (晚期)	Shard of Overglazed Porcelain	1	1	0.008	Porcelain	Overglazed	Second Half of 20th Century	Late 19th century to second half of 20th century	KIHV2013:220
B8	1	13	釉下彩殘片 (晚期)	Shard of Underglazed Porcelain	1	1	0.042	Porcelain	Underglazed	Second Half of 20th Century	Late 19th century to second half of 20th century	KIHV2013:220
B8	1	14	釉下五彩殘片 (晚期)	Shard of Underglazed "Wuca" Porcelain	1	1	0.009	Porcelain	Underglazed	Second Half of 20th Century	Late 19th century to second half of 20th century	KIHV2013:220
B8	1	15	瓷磚 (晚期)	Modern Tile	1	1	0.006	Tile	Modern Tile	Second Half of 20th Century	Late 19th century to second half of 20th century	KIHV2013:220
B8	1	16	紅瓦 (晚期)	Shards of Red Tile	1	2	0.025	Tile	Red Tile	Second Half of 20th Century	Late 19th century to second half of 20th century	KIHV2013:220
B8	1	17	灰瓦 (晚期)	Shards of Grey Tile	1	4	0.047	Tile	Grey Tile	Second Half of 20th Century	Late 19th century to second half of 20th century	KIHV2013:220
B8	1	18	白瓦 (晚期)	Shards of White Tile	1	3	0.020	Tile	White Tile	Second Half of 20th Century	Late 19th century to second half of 20th century	KIHV2013:220
B8	1	19	素面陶殘片 (早期)	Shards of Pottery	1	8	0.103	Pottery	Pottery	Second Half of 20th Century	Song-Yuan Dynasties	KIHV2013:220
B8	1	20	素面陶殘片 (晚期)	Shards of Pottery	1	2	0.018	Pottery	Pottery	Second Half of 20th Century	Late 19th century to second half of 20th century	KIHV2013:220
B8	1	21	素面陶器底殘片 (早期)	Shards of Pottery	1	3	0.068	Pottery	Pottery	Second Half of 20th Century	Song-Yuan Dynasties	KIHV2013:220
B8	1	22	素面陶器底殘片 (晚期)	Shard of Pottery	1	1	0.085	Pottery	Pottery	Second Half of 20th Century	Late 19th century to second half of 20th century	KIHV2013:220
B8	1	23	釉陶(泥質陶)殘片 (早期)	Shards of Glazed Pottery	1	3	0.092	Pottery	Pottery	Second Half of 20th Century	Song-Yuan Dynasties	KIHV2013:220
B8	1	24	釉陶(夾砂陶)殘片 (早期)	Shards of Glazed Pottery	1	3	0.018	Pottery	Pottery	Second Half of 20th Century	Song-Yuan Dynasties	KIHV2013:220
B8	1	25	釉陶(夾砂陶)殘片 (晚期)	Shards of Glazed Pottery	1	10	0.089	Pottery	Pottery	Second Half of 20th Century	Late 19th century to second half of 20th century	KIHV2013:220
B8	1	26	釉陶(夾砂陶)口沿殘片 (早期)	Shards of Glazed Pottery Rim	1	2	0.021	Pottery	Pottery	Second Half of 20th Century	Song-Yuan Dynasties	KIHV2013:220
B8	1	27	釉陶(夾砂陶)口沿殘片 (晚期)	Shard of Glazed Pottery Rim	1	1	0.024	Pottery	Pottery	Second Half of 20th Century	Late 19th century to second half of 20th century	KIHV2013:220
B8	1	28	釉陶(夾砂陶)器底殘片 (早期)	Shard of Glazed Pottery Base	1	1	0.035	Pottery	Pottery	Second Half of 20th Century	Song-Yuan Dynasties	KIHV2013:220
B8	1	29	釉陶(夾砂陶)器底殘片 (晚期)	Shard of Glazed Pottery Base	1	1	0.021	Pottery	Pottery	Second Half of 20th Century	Late 19th century to second half of 20th century	KIHV2013:220
B8	1	30	內壁帶青 (青) 黃釉泥質陶盆(鉢)殘片 (早期)	Shards of Brown Glazed Pottery Basin	1	3	0.093	Pottery	Pottery	Second Half of 20th Century	Song-Yuan Dynasties	KIHV2013:220
B8	1	31	內壁帶青 (黃) 釉夾砂陶盆(鉢)殘片 (早期)	Shards of Greenish Yellow Glazed Pottery Basin	1	6	0.122	Pottery	Pottery	Second Half of 20th Century	Song-Yuan Dynasties	KIHV2013:220
B8	1	32	研磨盆(鉢)殘片 (早期)	Shard of Grinding Basin	1	1	0.007	Pottery	Pottery	Second Half of 20th Century	Song-Yuan Dynasties	KIHV2013:220
B8	1	33	小口瓶殘片 (早期)	Shards of a Small Mouth Pottery Vase	1	2	0.015	Pottery	Pottery	Second Half of 20th Century	Song-Yuan Dynasties	KIHV2013:220
B8	1	34	陶器蓋殘片 (晚期)	Shards of Pottery Lid	1	2	0.008	Pottery	Pottery	Second Half of 20th Century	Late 19th century to second half of 20th century	KIHV2013:220
B8	1	35	釉陶(夾砂陶)系部殘片 (早期)	Shard of Glazed Pottery Loop	1	1	0.017	Pottery	Pottery	Second Half of 20th Century	Song-Yuan Dynasties	KIHV2013:220
B8	1	36	灰陶陶甕殘片 (早期)	Shard of Grey Pottery Urn	1	1	0.013	Pottery	Pottery	Second Half of 20th Century	Song-Yuan Dynasties	KIHV2013:220
B8	1	37	帶褐釉陶殘片 (晚期)	Shards of Brown Glazed Pottery	1	11	0.153	Pottery	Pottery	Second Half of 20th Century	Late 19th century to second half of 20th century	KIHV2013:220
C1	1	1	青灰釉素面殘片 (早期)	Shards of Celadon (Greyish) Porcelain	1	4	0.097	Porcelain	Celadon	Second Half of 20th Century	Song-Yuan Dynasties	KIHV2013:223
C1	1	2	白瓷殘片 (早期)	Shard of White Glazed Porcelain	1	1	0.008	Porcelain	Dehua Kiln	Second Half of 20th Century	Song-Yuan Dynasties	KIHV2013:223
C1	1	3	青花瓷殘片 (晚期)	Shards of Blue-and-white Porcelain	1	36	0.265	Porcelain	Blue-and-white Porcelain	Second Half of 20th Century	Late 19th century to second half of 20th century	KIHV2013:223
C1	1	4	冬青釉殘片 (晚期)	Shards of Dongqing Glazed Porcelain	1	2	0.095	Porcelain	Celadon	Second Half of 20th Century	Late 19th century to second half of 20th century	KIHV2013:223
C1	1	5	白釉殘片 (晚期)	Shards of White Glazed Modern Porcelain	1	13	0.170	Porcelain	Modern Porcelain	Second Half of 20th Century	Late 19th century to second half of 20th century	KIHV2013:223

TP/Grid	Layer/ Feature	GF No	Description (Chi)	Description (Eng)	Bag	Piece	Weight (kg)	Material	Material sub group	Layer Dating	Artefact Dating	Box no.
C1	1	6	紫金釉殘片 (晚期)	Shard of Zijin Glazed Porcelain	1	1	0.040	Porcelain	Zijin Glazed	Second Half of 20th Century	Late 19th century to second half of 20th century	KIHV2013:223
C1	1	7	褐釉殘片 (晚期)	Shards of Brown Glazed Porcelain	1	7	0.123	Porcelain	Brown Glazed	Second Half of 20th Century	Late 19th century to second half of 20th century	KIHV2013:223
C1	1	8	釉上彩殘片 (晚期)	Shards of Overglazed Porcelain	1	4	0.041	Porcelain	Overglazed	Second Half of 20th Century	Late 19th century to second half of 20th century	KIHV2013:223
C1	1	9	釉下彩殘片 (晚期)	Shards of Underglazed Porcelain	1	2	0.033	Porcelain	Underglazed	Second Half of 20th Century	Late 19th century to second half of 20th century	KIHV2013:223
C1	1	10	釉下五彩殘片 (晚期)	Shards of Underglazed "Wucai" Porcelain	1	3	0.024	Porcelain	Underglazed	Second Half of 20th Century	Late 19th century to second half of 20th century	KIHV2013:223
C1	1	11	現代燙印瓷殘片 (晚期)	Shards of Modern Porcelain	1	4	0.066	Porcelain	Modern Porcelain	Second Half of 20th Century	Late 19th century to second half of 20th century	KIHV2013:223
C1	1	12	瓷構件 (晚期)	Shards of Modern Porcelain	1	8	0.459	Porcelain	Modern Porcelain	Second Half of 20th Century	Late 19th century to second half of 20th century	KIHV2013:223
C1	1	13	紅瓦 (晚期)	Shards of Red Tile	1	3	0.058	Tile	Red Tile	Second Half of 20th Century	Late 19th century to second half of 20th century	KIHV2013:223
C1	1	14	紅瓦(筒瓦) (晚期)	Shards of Red Semi-circular Tile	1	2	0.028	Tile	Red Tile	Second Half of 20th Century	Late 19th century to second half of 20th century	KIHV2013:223
C1	1	15	素面陶殘片 (早期)	Shard of Pottery	1	1	0.008	Pottery	Pottery	Second Half of 20th Century	Song-Yuan Dynasties	KIHV2013:223
C1	1	16	釉陶(夾砂陶)殘片 (晚期)	Shards of Glazed Pottery	1	4	0.196	Pottery	Pottery	Second Half of 20th Century	Late 19th century to second half of 20th century	KIHV2013:223
C1	1	17	陶急須殘片 (晚期)	Shard of Chinese Herbal Teapot	1	1	0.012	Pottery	Pottery	Second Half of 20th Century	Late 19th century to second half of 20th century	KIHV2013:223
C1	1	18	帶褐釉陶殘片 (晚期)	Shards of Brown Glazed Pottery	1	5	0.133	Pottery	Pottery	Second Half of 20th Century	Late 19th century to second half of 20th century	KIHV2013:223
C1	1	19	釉陶陶缸(甕)殘片 (晚期)	Shards of Glazed Pottery Urn	1	3	0.302	Pottery	Pottery	Second Half of 20th Century	Late 19th century to second half of 20th century	KIHV2013:223
C1	1	20	陶水管殘件 (晚期)	Shards of Pottery Pipe	1	5	0.525	Pottery	Pottery	Second Half of 20th Century	Late 19th century to second half of 20th century	KIHV2013:223
C1	1	21	帶綠釉陶殘片 (晚期)	Shard of Brown Glazed Pottery	1	1	0.008	Pottery	Pottery	Second Half of 20th Century	Late 19th century to second half of 20th century	KIHV2013:223
C1	1	22	綠釉陶燈座殘件 (晚期)	Shard of Green Glazed Pottery Oil Lamp Stand	1	1	0.039	Pottery	Pottery	Second Half of 20th Century	Late 19th century to second half of 20th century	KIHV2013:223
C1	1	23	釉陶帶紋飾殘片 (晚期)	Shard of Glazed Pottery with Pattern	1	1	0.009	Pottery	Pottery	Second Half of 20th Century	Late 19th century to second half of 20th century	KIHV2013:223
C1	1	24	建築構件殘件 (晚期)	Shards of Grinding Basin	1	5	0.226	Pottery	Pottery	Second Half of 20th Century	Late 19th century to second half of 20th century	KIHV2013:223
C3	1	1	青灰釉素面殘片 (早期)	Shards of Celadon (Greyish) Porcelain	1	2	0.039	Porcelain	Celadon	Second Half of 20th Century	Song-Yuan Dynasties	KIHV2013:224
C3	1	2	龍泉窯殘片 (早期)	Shard of Celadon Porcelain	1	1	0.008	Porcelain	Longquan Kiln	Second Half of 20th Century	Song-Yuan Dynasties	KIHV2013:224
C3	1	3	青花瓷碗 (晚期)	Shards of Blue-and-white Porcelain	1	21	0.565	Porcelain	Blue-and-white Porcelain	Second Half of 20th Century	Late 19th century to second half of 20th century	KIHV2013:224
C3	1	4	青花瓷碟 (晚期)	Shards of Blue-and-white Porcelain	1	2	0.028	Porcelain	Blue-and-white Porcelain	Second Half of 20th Century	Late 19th century to second half of 20th century	KIHV2013:224
C3	1	5	青花瓷杯 (晚期)	Shards of Blue-and-white Porcelain	1	2	0.035	Porcelain	Blue-and-white Porcelain	Second Half of 20th Century	Late 19th century to second half of 20th century	KIHV2013:224
C3	1	6	青花瓷花盆 (晚期)	Shards of Blue-and-white Porcelain	1	2	0.036	Porcelain	Blue-and-white Porcelain	Second Half of 20th Century	Late 19th century to second half of 20th century	KIHV2013:224
C3	1	7	青花瓷瓶 (晚期)	Shards of Blue-and-white Porcelain	1	3	0.084	Porcelain	Blue-and-white Porcelain	Second Half of 20th Century	Late 19th century to second half of 20th century	KIHV2013:224
C3	1	8	紫金釉青花殘片 (晚期)	Shard of Zijin Glazed Porcelain	1	1	0.018	Porcelain	Zijin Glazed	Second Half of 20th Century	Late 19th century to second half of 20th century	KIHV2013:224
C3	1	9	紫金釉開光殘片 (晚期)	Shard of Zijin Glazed Porcelain	1	1	0.009	Porcelain	Zijin Glazed	Second Half of 20th Century	Late 19th century to second half of 20th century	KIHV2013:224
C3	1	10	白釉殘片 (晚期)	Shards of White Glazed Modern Porcelain	1	21	0.253	Porcelain	Modern Porcelain	Second Half of 20th Century	Late 19th century to second half of 20th century	KIHV2013:224
C3	1	11	現代青灰釉殘片 (晚期)	Shard of Greyish Green Glazed Modern Porcelain	1	1	0.022	Porcelain	Modern Porcelain	Second Half of 20th Century	Late 19th century to second half of 20th century	KIHV2013:224
C3	1	12	藍釉殘片 (晚期)	Shard of Blue Glazed Modern Porcelain	1	1	0.009	Porcelain	Modern Porcelain	Second Half of 20th Century	Late 19th century to second half of 20th century	KIHV2013:224
C3	1	13	釉上彩殘片 (晚期)	Shards of Overglazed Porcelain	1	8	0.199	Porcelain	Overglazed	Second Half of 20th Century	Late 19th century to second half of 20th century	KIHV2013:224
C3	1	14	釉下彩殘片 (晚期)	Shard of Underglazed Porcelain	1	1	0.098	Porcelain	Underglazed	Second Half of 20th Century	Late 19th century to second half of 20th century	KIHV2013:224
C3	1	15	釉下五彩碗 (晚期)	Shards of Underglazed "Wucai" Porcelain	1	11	0.355	Porcelain	Underglazed	Second Half of 20th Century	Late 19th century to second half of 20th century	KIHV2013:224

TP/Grid	Layer/ Feature	GF No	Description (Chi)	Description (Eng)	Bag	Piece	Weight (kg)	Material	Material sub group	Layer Dating	Artefact Dating	Box no.
C3	1	16	釉下五彩碟 (晚期)	Shard of Underglazed "Wucai" Plate	1	1	0.143	Porcelain	Underglazed	Second Half of 20th Century	Late 19th century to second half of 20th century	KIHV2013:224
C3	1	17	釉下五彩勺 (晚期)	Shards of Underglazed "Wucai" Ladle	1	1	0.007	Porcelain	Underglazed	Second Half of 20th Century	Late 19th century to second half of 20th century	KIHV2013:224
C3	1	18	釉下五彩花盆 (晚期)	Shard of Underglazed "Wucai" Basin	1	1	0.026	Porcelain	Underglazed	Second Half of 20th Century	Late 19th century to second half of 20th century	KIHV2013:224
C3	1	19	現代燙印瓷殘片 (晚期)	Shards of Modern Porcelain	1	20	0.279	Porcelain	Modern Porcelain	Second Half of 20th Century	Late 19th century to second half of 20th century	KIHV2013:224
C3	1	20	瓷構件 (晚期)	Shard of Modern Porcelain	1	1	0.035	Porcelain	Modern Porcelain	Second Half of 20th Century	Late 19th century to second half of 20th century	KIHV2013:224
C3	1	21	紅瓦 (晚期)	Shards of Red Tile	1	12	0.220	Tile	Red Tile	Second Half of 20th Century	Late 19th century to second half of 20th century	KIHV2013:224
C3	1	22	灰瓦 (晚期)	Shards of Grey Tile	1	10	0.445	Tile	Grey Tile	Second Half of 20th Century	Late 19th century to second half of 20th century	KIHV2013:224
C3	1	23	素面陶殘片 (早期)	Shards of Pottery	1	4	0.054	Pottery	Pottery	Second Half of 20th Century	Song-Yuan Dynasties	KIHV2013:224
C3	1	24	素面陶殘片 (晚期)	Shards of Pottery	1	10	0.071	Pottery	Pottery	Second Half of 20th Century	Late 19th century to second half of 20th century	KIHV2013:224
C3	1	25	素面陶口沿殘片 (早期)	Shard of Pottery Rim	1	1	0.012	Pottery	Pottery	Second Half of 20th Century	Song-Yuan Dynasties	KIHV2013:224
C3	1	26	素面陶器底殘片 (晚期)	Shards of Pottery	1	3	0.072	Pottery	Pottery	Second Half of 20th Century	Late 19th century to second half of 20th century	KIHV2013:224
C3	1	27	釉陶(泥質陶)口沿殘片 (晚期)	Shard of Glazed Pottery Rim	1	1	0.010	Pottery	Pottery	Second Half of 20th Century	Late 19th century to second half of 20th century	KIHV2013:224
C3	1	28	釉陶(泥質陶)器底殘片 (晚期)	Shard of Glazed Pottery Base	1	1	0.026	Pottery	Pottery	Second Half of 20th Century	Late 19th century to second half of 20th century	KIHV2013:224
C3	1	29	釉陶(夾砂陶)殘片 (晚期)	Shards of Glazed Pottery	1	31	0.239	Pottery	Pottery	Second Half of 20th Century	Late 19th century to second half of 20th century	KIHV2013:224
C3	1	30	研磨盆(鉢)殘片 (早期)	Shard of Grinding Basin	1	1	0.018	Pottery	Pottery	Second Half of 20th Century	Song-Yuan Dynasties	KIHV2013:224
C3	1	31	研磨盆(鉢)殘片 (晚期)	Shards of Grinding Basin	1	3	0.022	Pottery	Pottery	Second Half of 20th Century	Late 19th century to second half of 20th century	KIHV2013:224
C3	1	32	陶急須殘片 (晚期)	Shards of Chinese Herbal Teapot	1	3	0.271	Pottery	Pottery	Second Half of 20th Century	Late 19th century to second half of 20th century	KIHV2013:224
C3	1	33	陶器蓋殘片 (晚期)	Shard of Pottery Lid	1	1	0.005	Pottery	Pottery	Second Half of 20th Century	Late 19th century to second half of 20th century	KIHV2013:224
C3	1	34	帶褐釉陶殘片 (晚期)	Shards of Brown Glazed Pottery	1	26	0.332	Pottery	Pottery	Second Half of 20th Century	Late 19th century to second half of 20th century	KIHV2013:224
C3	1	35	釉陶陶缸(甕)殘片 (晚期)	Shards of Glazed Pottery Urn	1	10	1.889	Pottery	Pottery	Second Half of 20th Century	Late 19th century to second half of 20th century	KIHV2013:224
C3	1	36	陶水管殘件 (晚期)	Shards of Pottery Pipe	1	5	0.402	Pottery	Pottery	Second Half of 20th Century	Late 19th century to second half of 20th century	KIHV2013:224
C3	1	37	綠釉陶枕殘片 (晚期)	Shard of Green Glazed Pottery Pillow	1	1	0.050	Pottery	Pottery	Second Half of 20th Century	Late 19th century to second half of 20th century	KIHV2013:224
C3	1	38	綠釉陶花盆殘片 (晚期)	Shards of Green Glazed Pottery Pot	1	3	0.229	Pottery	Pottery	Second Half of 20th Century	Late 19th century to second half of 20th century	KIHV2013:224
C3	1	39	褐釉陶盆殘片 (晚期)	Shards of Brown Glazed Basin	1	2	0.025	Pottery	Pottery	Second Half of 20th Century	Late 19th century to second half of 20th century	KIHV2013:224
C4	1	1	青灰釉素面殘片 (早期)	Shards of Celadon (Greyish) Porcelain	1	9	0.156	Porcelain	Celadon	Second Half of 20th Century	Song-Yuan Dynasties	KIHV2013:225
C4	1	2	青黃釉殘片 (早期)	Shards of Celadon (Yellowish) Porcelain	1	2	0.022	Porcelain	Celadon	Second Half of 20th Century	Song-Yuan Dynasties	KIHV2013:225
C4	1	3	青白釉殘片 (早期)	Shard of Qingbai Glazed Porcelain	1	1	0.011	Porcelain	Qingbai Glazed	Second Half of 20th Century	Song-Yuan Dynasties	KIHV2013:225
C4	1	4	青花瓷殘片 (晚期)	Shards of Blue-and-white Porcelain	1	27	0.504	Porcelain	Blue-and-white Porcelain	Second Half of 20th Century	Late 19th century to second half of 20th century	KIHV2013:225
C4	1	5	冬青釉殘片 (晚期)	Shard of Dongqing Glazed Porcelain	1	1	0.024	Porcelain	Celadon	Second Half of 20th Century	Late 19th century to second half of 20th century	KIHV2013:225
C4	1	6	白釉殘片 (晚期)	Shards of White Glazed Modern Porcelain	1	6	0.073	Porcelain	Modern Porcelain	Second Half of 20th Century	Late 19th century to second half of 20th century	KIHV2013:225
C4	1	7	現代青灰釉殘片 (晚期)	Shard of Greyish Green Glazed Modern Porcelain	1	4	0.049	Porcelain	Modern Porcelain	Second Half of 20th Century	Late 19th century to second half of 20th century	KIHV2013:225
C4	1	8	紫金釉殘片 (晚期)	Shard of Zijin Glazed Porcelain	1	1	0.049	Porcelain	Zijin Glazed	Second Half of 20th Century	Late 19th century to second half of 20th century	KIHV2013:225
C4	1	9	藍釉殘片 (晚期)	Shard of Blue Glazed Modern Porcelain	1	1	0.007	Porcelain	Modern Porcelain	Second Half of 20th Century	Late 19th century to second half of 20th century	KIHV2013:225
C4	1	10	釉上彩殘片 (晚期)	Shards of Overglazed Porcelain	1	2	0.058	Porcelain	Overglazed	Second Half of 20th Century	Late 19th century to second half of 20th century	KIHV2013:225
C4	1	11	釉下彩殘片 (晚期)	Shards of Underglazed Porcelain	1	3	0.077	Porcelain	Underglazed	Second Half of 20th Century	Late 19th century to second half of 20th century	KIHV2013:225

TP/Grid	Layer/ Feature	GF No	Description (Chi)	Description (Eng)	Bag	Piece	Weight (kg)	Material	Material sub group	Layer Dating	Artefact Dating	Box no.
C4	1	12	釉下五彩殘片 (晚期)	Shards of Underglazed "Wucai" Porcelain	1	11	0.566	Porcelain	Underglazed	Second Half of 20th Century	Late 19th century to second half of 20th century	KIHV2013:225
C4	1	13	現代燙印瓷殘片 (晚期)	Shards of Modern Porcelain	1	4	0.109	Porcelain	Modern Porcelain	Second Half of 20th Century	Late 19th century to second half of 20th century	KIHV2013:225
C4	1	14	灰瓦 (晚期)	Shards of Grey Tile	1	14	0.583	Tile	Grey Tile	Second Half of 20th Century	Late 19th century to second half of 20th century	KIHV2013:225
C4	1	15	素面陶殘片 (早期)	Shards of Pottery	1	2	0.032	Pottery	Pottery	Second Half of 20th Century	Song-Yuan Dynasties	KIHV2013:225
C4	1	16	素面陶口沿殘片 (早期)	Shard of Pottery Rim	1	1	0.034	Pottery	Pottery	Second Half of 20th Century	Song-Yuan Dynasties	KIHV2013:225
C4	1	17	研磨盆(鉢)殘片 (早期)	Shards of Grinding Basin	1	2	0.038	Pottery	Pottery	Second Half of 20th Century	Song-Yuan Dynasties	KIHV2013:225
C4	1	18	釉陶器蓋殘片 (晚期)	Shards of Glazed Pottery Lid	1	2	0.078	Pottery	Pottery	Second Half of 20th Century	Late 19th century to second half of 20th century	KIHV2013:225
C4	1	19	帶褐釉陶殘片 (晚期)	Shards of Brown Glazed Pottery	1	4	0.162	Pottery	Pottery	Second Half of 20th Century	Late 19th century to second half of 20th century	KIHV2013:225
C4	1	20	陶水管殘件 (晚期)	Shards of Pottery Pipe	1	2	0.049	Pottery	Pottery	Second Half of 20th Century	Late 19th century to second half of 20th century	KIHV2013:225
C4	1	21	褐釉陶素罐殘片 (晚期)	Shard of Brown Glazed Jar	1	1	0.088	Pottery	Pottery	Second Half of 20th Century	Late 19th century to second half of 20th century	KIHV2013:225
C4	1	22	褐釉陶盒殘片 (晚期)	Shard of Brown Glazed Pottery Box	1	1	0.018	Pottery	Pottery	Second Half of 20th Century	Late 19th century to second half of 20th century	KIHV2013:225
Surface Collection	1		青灰釉素面殘片 (早期)	Shards of Celadon (Greyish) Porcelain	1	4	0.044	Porcelain	Celadon	Second Half of 20th Century	Song-Yuan Dynasties	KIHV2013:109
Surface Collection	2		青黃釉殘片 (早期)	Shards of Celadon (Yellowish) Porcelain	1	2	0.022	Porcelain	Celadon	Second Half of 20th Century	Song-Yuan Dynasties	KIHV2013:109
Surface Collection	3		青白釉殘片 (早期)	Shard of Qingbai Glazed Porcelain	1	1	0.035	Porcelain	Qingbai Glazed	Second Half of 20th Century	Song-Yuan Dynasties	KIHV2013:109
Surface Collection	4		龍泉窯殘片 (早期)	Shard of Celadon Porcelain	1	2	0.017	Porcelain	Longquan Kiln	Second Half of 20th Century	Song-Yuan Dynasties	KIHV2013:109
Surface Collection	5		青花瓷碗 (晚期)	Shards of Blue-and-white Porcelain	1	25	0.564	Porcelain	Blue-and-white Porcelain	Second Half of 20th Century	Late 19th century to second half of 20th century	KIHV2013:109
Surface Collection	6		青花瓷碟 (晚期)	Shards of Blue-and-white Porcelain	1	6	0.211	Porcelain	Blue-and-white Porcelain	Second Half of 20th Century	Late 19th century to second half of 20th century	KIHV2013:109
Surface Collection	7		青花瓷杯 (晚期)	Shards of Blue-and-white Porcelain	1	4	0.168	Porcelain	Blue-and-white Porcelain	Second Half of 20th Century	Late 19th century to second half of 20th century	KIHV2013:109
Surface Collection	8		青花瓷小杯 (晚期)	Shard of Blue-and-white Porcelain	1	1	0.005	Porcelain	Blue-and-white Porcelain	Second Half of 20th Century	Late 19th century to second half of 20th century	KIHV2013:109
Surface Collection	9		青花瓷盤 (晚期)	Shard of Blue-and-white Porcelain	1	1	0.021	Porcelain	Blue-and-white Porcelain	Second Half of 20th Century	Late 19th century to second half of 20th century	KIHV2013:109
Surface Collection	10		青花瓷盒 (晚期)	Shard of Blue-and-white Porcelain	1	1	0.020	Porcelain	Blue-and-white Porcelain	Second Half of 20th Century	Late 19th century to second half of 20th century	KIHV2013:109
Surface Collection	11		青花瓷瓶 (晚期)	Shards of Blue-and-white Porcelain	1	4	0.150	Porcelain	Blue-and-white Porcelain	Second Half of 20th Century	Late 19th century to second half of 20th century	KIHV2013:109
Surface Collection	12		青花瓷器蓋 (晚期)	Shards of Blue-and-white Porcelain	1	2	0.054	Porcelain	Blue-and-white Porcelain	Second Half of 20th Century	Late 19th century to second half of 20th century	KIHV2013:109
Surface Collection	13		青花瓷盞 (晚期)	Shard of Blue-and-white Porcelain	1	1	0.007	Porcelain	Blue-and-white Porcelain	Second Half of 20th Century	Late 19th century to second half of 20th century	KIHV2013:109
Surface Collection	14		白釉殘片 (晚期)	Shards of White Glazed Modern Porcelain	1	38	0.459	Porcelain	Modern Porcelain	Second Half of 20th Century	Late 19th century to second half of 20th century	KIHV2013:109
Surface Collection	15		現代青灰釉殘片 (晚期)	Shard of Greyish Green Glazed Modern Porcelain	1	10	0.258	Porcelain	Modern Porcelain	Second Half of 20th Century	Late 19th century to second half of 20th century	KIHV2013:109
Surface Collection	16		粉釉殘片 (晚期)	Shard of Pink Glazed Modern Porcelain	1	1	0.038	Porcelain	Modern Porcelain	Second Half of 20th Century	Late 19th century to second half of 20th century	KIHV2013:109
Surface Collection	17		紫釉殘片 (晚期)	Shard of Purple Glazed Modern Porcelain	1	1	0.064	Porcelain	Modern Porcelain	Second Half of 20th Century	Late 19th century to second half of 20th century	KIHV2013:109
Surface Collection	18		紫金釉開光殘片 (晚期)	Shard of Zijin Glazed Porcelain	1	1	0.015	Porcelain	Zijin Glazed	Second Half of 20th Century	Late 19th century to second half of 20th century	KIHV2013:109
Surface Collection	19		紫金釉青花殘片 (晚期)	Shard of Zijin Glazed Porcelain	1	1	0.100	Porcelain	Zijin Glazed	Second Half of 20th Century	Late 19th century to second half of 20th century	KIHV2013:109
Surface Collection	20		紫金釉貼花殘片 (晚期)	Shards of Zijin Glazed Porcelain	1	4	0.256	Porcelain	Zijin Glazed	Second Half of 20th Century	Late 19th century to second half of 20th century	KIHV2013:109
Surface Collection	21		釉上彩殘片 (晚期)	Shards of Overglazed Porcelain	1	6	0.021	Porcelain	Overglazed	Second Half of 20th Century	Late 19th century to second half of 20th century	KIHV2013:109
Surface Collection	22		釉下彩碟 (晚期)	Shard of Underglazed Plate	1	1	0.017	Porcelain	Underglazed	Second Half of 20th Century	Late 19th century to second half of 20th century	KIHV2013:109
Surface Collection	23		釉下彩杯 (晚期)	Shard of Underglazed Cup	1	1	0.125	Porcelain	Underglazed	Second Half of 20th Century	Late 19th century to second half of 20th century	KIHV2013:109
Surface Collection	24		釉下彩罐 (晚期)	Shard of Underglazed Container	1	1	0.944	Porcelain	Underglazed	Second Half of 20th Century	Late 19th century to second half of 20th century	KIHV2013:109

TP/Grid	Layer/ Feature	GF No	Description (Chi)	Description (Eng)	Bag	Piece	Weight (kg)	Material	Material sub group	Layer Dating	Artefact Dating	Box no.
Surface Collection		25	釉下五彩碗 (晚期)	Shards of Underglazed "Wucai" Porcelain	1	8	0.681	Porcelain	Underglazed	Second Half of 20th Century	Late 19th century to second half of 20th century	KIHV2013:109
Surface Collection		26	釉下五彩碟 (晚期)	Shard of Underglazed "Wucai" Porcelain	1	1	0.006	Porcelain	Underglazed	Second Half of 20th Century	Late 19th century to second half of 20th century	KIHV2013:109
Surface Collection		27	釉下五彩勺 (晚期)	Shards of Underglazed "Wucai" Ladle	1	2	0.017	Porcelain	Underglazed	Second Half of 20th Century	Late 19th century to second half of 20th century	KIHV2013:109
Surface Collection		28	現代工藝品 (晚期)	Shards of Modern Porcelain	1	2	0.052	Porcelain	Modern Porcelain	Second Half of 20th Century	Late 19th century to second half of 20th century	KIHV2013:109
Surface Collection		29	現代燙印瓷碗 (晚期)	Shards of Modern Porcelain Bowl	1	132	1.864	Porcelain	Modern Porcelain	Second Half of 20th Century	Late 19th century to second half of 20th century	KIHV2013:109
Surface Collection		30	現代燙印瓷碟 (晚期)	Shards of Modern Porcelain Plate	1	18	0.535	Porcelain	Modern Porcelain	Second Half of 20th Century	Late 19th century to second half of 20th century	KIHV2013:109
Surface Collection		31	現代燙印瓷杯 (晚期)	Shards of Modern Porcelain Cup	1	3	0.197	Porcelain	Modern Porcelain	Second Half of 20th Century	Late 19th century to second half of 20th century	KIHV2013:109
Surface Collection		32	現代燙印瓷勺 (花卉) (晚 期)	Shards of Modern Porcelain Ladle	1	16	0.404	Porcelain	Modern Porcelain	Second Half of 20th Century	Late 19th century to second half of 20th century	KIHV2013:109
Surface Collection		33	現代燙印瓷勺 (帶字) (晚 期)	Shards of Modern Porcelain Ladle	1	10	0.282	Porcelain	Modern Porcelain	Second Half of 20th Century	Late 19th century to second half of 20th century	KIHV2013:109
Surface Collection		34	現代燙印瓷勺 (人物) (晚 期)	Shards of Modern Porcelain Ladle	1	2	0.058	Porcelain	Modern Porcelain	Second Half of 20th Century	Late 19th century to second half of 20th century	KIHV2013:109
Surface Collection		35	現代燙印瓷瓶 (晚期)	Shards of Modern Porcelain Vase	1	3	0.147	Porcelain	Modern Porcelain	Second Half of 20th Century	Late 19th century to second half of 20th century	KIHV2013:109
Surface Collection		36	現代燙印瓷壺 (晚期)	Shard of Modern Porcelain Ewer	1	1	0.373	Porcelain	Modern Porcelain	Second Half of 20th Century	Late 19th century to second half of 20th century	KIHV2013:109
Surface Collection		37	現代燙印瓷器蓋 (晚期)	Shard of Modern Porcelain Lid	1	1	0.013	Porcelain	Modern Porcelain	Second Half of 20th Century	Late 19th century to second half of 20th century	KIHV2013:109
Surface Collection		38	青花香薰爐 (晚期)	Shard of Blue-and-white Porcelain Burner	1	1	0.361	Porcelain	Blue-and-white Porcelain	Second Half of 20th Century	Late 19th century to second half of 20th century	KIHV2013:109
Surface Collection		39	瓷磚 (晚期)	Modern Tile	1	1	0.007	Tile	Modern Tile	Second Half of 20th Century	Late 19th century to second half of 20th century	KIHV2013:109
Surface Collection		40	香港貨幣 (晚期)	Hong Kong Modern Coins (six 10 Cents, seven 20 Cents, one 50 Cents, one 1 Dollar and one 2 Dollar)	1	16	0.056	Metal	Modern Coin	Second Half of 20th Century	Late 19th century to second half of 20th century	KIHV2013:110
Surface Collection		41	中國貨幣 (晚期)	PRC 5 Cents Coin	1	1	0.005	Metal	Modern Coin	Second Half of 20th Century	Late 19th century to second half of 20th century	KIHV2013:110
Surface Collection		42	金屬勺 (晚期)	Fragment of Metal	1	1	0.080	Metal	Bronze	Second Half of 20th Century	Late 19th century to second half of 20th century	KIHV2013:110
Surface Collection		43	灰瓦 (晚期)	Shard of Grey Tile	1	1	0.053	Tile	Grey Tile	Second Half of 20th Century	Late 19th century to second half of 20th century	KIHV2013:110
Surface Collection		44	釉陶(夾砂陶)殘片 (早期)	Shards of Glazed Pottery	1	2	0.013	Pottery	Pottery	Second Half of 20th Century	Song-Yuan Dynasties	KIHV2013:110
Surface Collection		45	內壁帶青 (黃) 釉粗夾砂陶 盆(鉢)殘片 (早期)	Shard of Greenish Yellow Glazed Pottery Basin	1	1	0.024	Pottery	Pottery	Second Half of 20th Century	Song-Yuan Dynasties	KIHV2013:110
Surface Collection		46	帶褐釉陶殘片 (晚期)	Shards of Brown Glazed Pottery	1	3	0.040	Pottery	Pottery	Second Half of 20th Century	Late 19th century to second half of 20th century	KIHV2013:110
Surface Collection		47	釉陶陶缸(甕)殘片 (晚期)	Shards of Glazed Pottery Urn	1	2	0.076	Pottery	Pottery	Second Half of 20th Century	Late 19th century to second half of 20th century	KIHV2013:110
Surface Collection		48	褐釉陶瓶殘件 (晚期)	Shard of Brown Glazed Pottery Vase	1	1	0.028	Pottery	Pottery	Second Half of 20th Century	Late 19th century to second half of 20th century	KIHV2013:110
Surface Collection		49	帶綠釉陶殘片 (晚期)	Shard of Green Glazed Pottery	1	1	0.007	Pottery	Pottery	Second Half of 20th Century	Late 19th century to second half of 20th century	KIHV2013:110
Surface Collection		50	建築構件殘件 (晚期)	Shards of Pottery Building Component	1	11	0.308	Pottery	Pottery	Second Half of 20th Century	Late 19th century to second half of 20th century	KIHV2013:110
Surface Collection		51	石杵 (晚期)	Stone	1	1	0.619	Stone	Stone	Second Half of 20th Century	Late 19th century to second half of 20th century	KIHV2013:110
Surface Collection		52	陶甕(殘) (晚期)	Shards of Pottery Urn	1	8	8.181	Pottery	Pottery	Second Half of 20th Century	Late 19th century to second half of 20th century	KIHV2013:111
Surface Collection		53	綠釉陶花盆殘片 (晚期)	Shard of Green Glazed Pottery Pot	1	1	4.090	Pottery	Pottery	Second Half of 20th Century	Late 19th century to second half of 20th century	KIHV2013:112
A1	6	1	青灰釉素面殘片 (早期)	Shards of Celadon (Greyish) Porcelain	1	9	0.047	Porcelain	Celadon	Song-Yuan Dynasties	Song-Yuan Dynasties	KIHV2013:201
A1	6	2	青灰釉素面殘片 (早期)	Shards of Celadon (Greyish) Porcelain	1	5	0.025	Porcelain	Celadon	Song-Yuan Dynasties	Song-Yuan Dynasties	KIHV2013:201
A1	6	3	青灰釉素面殘片 (早期)	Shard of Celadon (Greyish) Porcelain	1	1	0.010	Porcelain	Celadon	Song-Yuan Dynasties	Song-Yuan Dynasties	KIHV2013:201
A1	6	4	青灰釉素面殘片 (早期)	Shard of Celadon (Greyish) Porcelain	1	1	0.014	Porcelain	Celadon	Song-Yuan Dynasties	Song-Yuan Dynasties	KIHV2013:201
A1	6	5	青灰釉素面殘片 (早期)	Shard of Celadon (Greyish) Porcelain	1	1	0.007	Porcelain	Celadon	Song-Yuan Dynasties	Song-Yuan Dynasties	KIHV2013:201
A1	6	6	青黃釉素面殘片 (早期)	Shards of Celadon (Yellowish) Porcelain	1	12	0.061	Porcelain	Celadon	Song-Yuan Dynasties	Song-Yuan Dynasties	KIHV2013:201
A1	6	7	青黃釉刻劃花殘片 (早期)	Shard of Celadon (Yellowish) Porcelain	1	1	0.006	Porcelain	Celadon	Song-Yuan Dynasties	Song-Yuan Dynasties	KIHV2013:201
A1	6	8	青黃釉弦紋殘片 (早期)	Shards of Celadon (Yellowish) Porcelain	1	8	0.030	Porcelain	Celadon	Song-Yuan Dynasties	Song-Yuan Dynasties	KIHV2013:201

TP/Grid	Layer/ Feature	GF No	Description (Chi)	Description (Eng)	Bag	Piece	Weight (kg)	Material	Material sub group	Layer Dating	Artefact Dating	Box no.
A1	6	9	青黃釉外甬劃殘片 (早期)	Shards of Celadon (Yellowish) Porcelain	1	3	0.014	Porcelain	Celadon	Song-Yuan Dynasties	Song-Yuan Dynasties	KIHV2013:201
A1	6	10	青黃釉內底大圈殘片 (早期)	Shard of Celadon (Yellowish) Porcelain	1	1	0.008	Porcelain	Celadon	Song-Yuan Dynasties	Song-Yuan Dynasties	KIHV2013:201
A1	6	11	青黃釉素面碗底 (早期)	Shard of Celadon (Yellowish) Bowl	1	1	0.014	Porcelain	Celadon	Song-Yuan Dynasties	Song-Yuan Dynasties	KIHV2013:201
A1	6	12	青黃釉內底小圈碗底 (早期)	Shard of Celadon (Yellowish) Bowl	1	1	0.012	Porcelain	Celadon	Song-Yuan Dynasties	Song-Yuan Dynasties	KIHV2013:201
A1	6	13	青黃釉折腹平底碟 (早期)	Shards of Celadon (Yellowish) Plate	1	2	0.025	Porcelain	Celadon	Song-Yuan Dynasties	Song-Yuan Dynasties	KIHV2013:201
A1	6	14	青白釉素面殘片 (早期)	Shards of Qingbai Glazed Porcelain	1	12	0.062	Porcelain	Qingbai Glazed	Song-Yuan Dynasties	Song-Yuan Dynasties	KIHV2013:201
A1	6	15	青白釉閩南模製印花碗 (早期)	Shards of Qingbai Glazed Bowl	1	2	0.011	Porcelain	Qingbai Glazed	Song-Yuan Dynasties	Song-Yuan Dynasties	KIHV2013:201
A1	6	16	青白釉平底碟 (早期)	Shard of Qingbai Glazed Plate	1	1	0.005	Porcelain	Qingbai Glazed	Song-Yuan Dynasties	Song-Yuan Dynasties	KIHV2013:201
A1	6	17	黑釉盞殘片 (早期)	Shards of Black Glazed Porcelain	1	5	0.020	Porcelain	Black Glazed	Song-Yuan Dynasties	Song-Yuan Dynasties	KIHV2013:201
A1	6	18	龍泉窯素面殘片 (早期)	Shard of Celadon Porcelain	1	1	0.006	Porcelain	Longquan Kiln	Song-Yuan Dynasties	Song-Yuan Dynasties	KIHV2013:201
A1	6	19	龍泉窯蓮瓣碗 (早期)	Shard of Celadon Bowl	1	1	0.010	Porcelain	Longquan Kiln	Song-Yuan Dynasties	Song-Yuan Dynasties	KIHV2013:201
A1	6	20	仿龍泉支燒碗底 (早期)	Shard of Celadon Bowl	1	1	0.023	Porcelain	Celadon	Song-Yuan Dynasties	Song-Yuan Dynasties	KIHV2013:201
A1	6	21	仿龍泉刻劃S形紋殘片 (早期)	Shard of Celadon Porcelain	1	1	0.011	Porcelain	Celadon	Song-Yuan Dynasties	Song-Yuan Dynasties	KIHV2013:201
A1	6	22	閩清窯刻劃花碗底 (早期)	Shard of Celadon Bowl	1	1	0.019	Porcelain	Minqing Kiln	Song-Yuan Dynasties	Song-Yuan Dynasties	KIHV2013:201
A1	6	23	閩清窯瓶壺殘片 (早期)	Shard of Celadon Ewer/Vase	1	1	0.014	Porcelain	Minqing Kiln	Song-Yuan Dynasties	Song-Yuan Dynasties	KIHV2013:201
A1	6	24	紅瓦 (早期)	Shards of Red Tile	1	21	0.143	Tile	Red Tile	Song-Yuan Dynasties	Song-Yuan Dynasties	KIHV2013:201
A1	6	25	白瓦 (早期)	Shards of White Tile	1	2	0.019	Tile	White Tile	Song-Yuan Dynasties	Song-Yuan Dynasties	KIHV2013:201
A1	6	26	素面陶殘片 (早期)	Shards of Pottery	1	99	0.518	Pottery	Pottery	Song-Yuan Dynasties	Song-Yuan Dynasties	KIHV2013:201
A1	6	27	素面陶口沿殘片 (早期)	Shards of Pottery Rim	1	2	0.048	Pottery	Pottery	Song-Yuan Dynasties	Song-Yuan Dynasties	KIHV2013:201
A1	6	28	素面陶器底殘片 (早期)	Shards of Pottery	1	7	0.210	Pottery	Pottery	Song-Yuan Dynasties	Song-Yuan Dynasties	KIHV2013:201
A1	6	29	釉陶(泥質陶)殘片 (早期)	Shards of Glazed Pottery	1	5	0.074	Pottery	Pottery	Song-Yuan Dynasties	Song-Yuan Dynasties	KIHV2013:201
A1	6	30	釉陶(夾砂陶)殘片 (早期)	Shards of Glazed Pottery	1	20	0.142	Pottery	Pottery	Song-Yuan Dynasties	Song-Yuan Dynasties	KIHV2013:201
A1	6	31	釉陶(夾砂陶)口沿殘片 (早期)	Shard of Glazed Pottery Rim	1	1	0.007	Pottery	Pottery	Song-Yuan Dynasties	Song-Yuan Dynasties	KIHV2013:201
A1	6	32	內壁帶青 (黃) 釉夾砂陶盆 (鉢)殘片 (早期)	Shards of Greenish Yellow Glazed Pottery Basin	1	16	0.172	Pottery	Pottery	Song-Yuan Dynasties	Song-Yuan Dynasties	KIHV2013:201
A1	6	33	內壁帶青 (黃) 釉粗夾砂陶盆(鉢)殘片 (早期)	Shard of Greenish Yellow Glazed Pottery Basin	1	1	0.010	Pottery	Pottery	Song-Yuan Dynasties	Song-Yuan Dynasties	KIHV2013:201
A1	6	34	研磨盆(鉢)殘片 (早期)	Shards of Grinding Basin	1	18	0.152	Pottery	Pottery	Song-Yuan Dynasties	Song-Yuan Dynasties	KIHV2013:201
A1	6	35	小口瓶殘片 (早期)	Shards of a Small Mouth Pottery Vase	1	13	0.090	Pottery	Pottery	Song-Yuan Dynasties	Song-Yuan Dynasties	KIHV2013:201
A1	6	36	陶器蓋殘片 (早期)	Shards of Pottery Lid	1	2	0.020	Pottery	Pottery	Song-Yuan Dynasties	Song-Yuan Dynasties	KIHV2013:201
A1	6	37	陶甕殘片 (早期)	Shard of Pottery Urn	1	1	0.026	Pottery	Pottery	Song-Yuan Dynasties	Song-Yuan Dynasties	KIHV2013:201
A1	6	38	灰陶陶甕殘片 (早期)	Shard of Grey Pottery Urn	1	1	0.024	Pottery	Pottery	Song-Yuan Dynasties	Song-Yuan Dynasties	KIHV2013:201
A1	6	39	綠釉陶殘片 (早期)	Shard of Green Glazed Pottery	1	1	0.008	Pottery	Pottery	Song-Yuan Dynasties	Song-Yuan Dynasties	KIHV2013:201
A1	6	40	素面陶系部殘片 (早期)	Shards of Pottery Loop	1	2	0.014	Pottery	Pottery	Song-Yuan Dynasties	Song-Yuan Dynasties	KIHV2013:201
A1	6	41	釉陶(夾砂陶)系部殘片 (早期)	Shards of Glazed Pottery Loop	1	3	0.020	Pottery	Pottery	Song-Yuan Dynasties	Song-Yuan Dynasties	KIHV2013:201
A1	H23	1	青灰釉素面殘片 (早期)	Shards of Celadon (Greyish) Porcelain	1	2	0.016	Porcelain	Celadon	Song-Yuan Dynasties	Song-Yuan Dynasties	KIHV2013:201
A1	H23	2	青黃釉刻劃花殘片 (早期)	Shard of Celadon (Yellowish) Porcelain	1	1	0.007	Porcelain	Celadon	Song-Yuan Dynasties	Song-Yuan Dynasties	KIHV2013:201
A1	H23	3	青黃釉弦紋殘片 (早期)	Shards of Celadon (Yellowish) Porcelain	1	3	0.117	Porcelain	Celadon	Song-Yuan Dynasties	Song-Yuan Dynasties	KIHV2013:201
A1	H23	4	素面陶殘片 (早期)	Shard of Pottery	1	1	0.007	Pottery	Pottery	Song-Yuan Dynasties	Song-Yuan Dynasties	KIHV2013:201
A1	H23	5	素面陶器底殘片 (早期)	Shard of Pottery	1	1	0.040	Pottery	Pottery	Song-Yuan Dynasties	Song-Yuan Dynasties	KIHV2013:201
A1	H23	6	內壁帶青 (黃) 釉夾砂陶盆 (鉢)殘片 (早期)	Shard of Greenish Yellow Glazed Pottery Basin	1	1	0.020	Pottery	Pottery	Song-Yuan Dynasties	Song-Yuan Dynasties	KIHV2013:201
A1	H23	7	陶器蓋殘片 (早期)	Shards of Pottery Lid	1	2	0.008	Pottery	Pottery	Song-Yuan Dynasties	Song-Yuan Dynasties	KIHV2013:201
A1	H23	8	釉陶(夾砂陶)系部殘片 (早期)	Shard of Glazed Pottery Loop	1	1	0.018	Pottery	Pottery	Song-Yuan Dynasties	Song-Yuan Dynasties	KIHV2013:201
A2	4	1	青灰釉素面殘片 (早期)	Shards of Celadon (Greyish) Porcelain	1	19	0.097	Porcelain	Celadon	Song-Yuan Dynasties	Song-Yuan Dynasties	KIHV2013:202
A2	4	2	青灰釉素面殘片 (早期)	Shards of Celadon (Greyish) Porcelain	1	14	0.057	Porcelain	Celadon	Song-Yuan Dynasties	Song-Yuan Dynasties	KIHV2013:202
A2	4	3	青灰釉素面殘片 (早期)	Shards of Celadon (Greyish) Porcelain	1	2	0.027	Porcelain	Celadon	Song-Yuan Dynasties	Song-Yuan Dynasties	KIHV2013:202
A2	4	4	青灰釉素面殘片 (早期)	Shards of Celadon (Greyish) Porcelain	1	4	0.027	Porcelain	Celadon	Song-Yuan Dynasties	Song-Yuan Dynasties	KIHV2013:202
A2	4	5	青灰釉素面殘片 (早期)	Shard of Celadon (Greyish) Porcelain	1	1	0.007	Porcelain	Celadon	Song-Yuan Dynasties	Song-Yuan Dynasties	KIHV2013:202
A2	4	6	青灰釉素面殘片 (早期)	Shard of Celadon (Greyish) Porcelain	1	1	0.013	Porcelain	Celadon	Song-Yuan Dynasties	Song-Yuan Dynasties	KIHV2013:202
A2	4	7	青灰釉素面殘片 (早期)	Shard of Celadon (Greyish) Porcelain	1	1	0.015	Porcelain	Celadon	Song-Yuan Dynasties	Song-Yuan Dynasties	KIHV2013:202
A2	4	8	青灰釉素面殘片 (早期)	Shard of Celadon (Greyish) Porcelain	1	1	0.013	Porcelain	Celadon	Song-Yuan Dynasties	Song-Yuan Dynasties	KIHV2013:202
A2	4	9	青灰釉素面殘片 (早期)	Shards of Celadon (Greyish) Porcelain	1	3	0.029	Porcelain	Celadon	Song-Yuan Dynasties	Song-Yuan Dynasties	KIHV2013:202

TP/Grid	Layer/ Feature	GF No	Description (Chi)	Description (Eng)	Bag	Piece	Weight (kg)	Material	Material sub group	Layer Dating	Artefact Dating	Box no.
A2	4	10	青灰釉素面殘片 (早期)	Shard of Celadon (Greyish) Porcelain	1	1	0.006	Porcelain	Celadon	Song-Yuan Dynasties	Song-Yuan Dynasties	KIHV2013:202
A2	4	11	青黃釉素面殘片 (早期)	Shards of Celadon (Yellowish) Porcelain	1	14	0.056	Porcelain	Celadon	Song-Yuan Dynasties	Song-Yuan Dynasties	KIHV2013:202
A2	4	12	青黃釉弦紋殘片 (早期)	Shards of Celadon (Yellowish) Porcelain	1	8	0.032	Porcelain	Celadon	Song-Yuan Dynasties	Song-Yuan Dynasties	KIHV2013:202
A2	4	13	青黃釉素面碗底 (早期)	Shard of Celadon (Yellowish) Bowl	1	1	0.012	Porcelain	Celadon	Song-Yuan Dynasties	Song-Yuan Dynasties	KIHV2013:202
A2	4	14	青黃釉盞 (早期)	Shards of Celadon (Yellowish) Dish	1	3	0.015	Porcelain	Celadon	Song-Yuan Dynasties	Song-Yuan Dynasties	KIHV2013:202
A2	4	15	青黃釉盆底 (早期)	Shard of Celadon (Yellowish) Basin	1	1	0.017	Porcelain	Celadon	Song-Yuan Dynasties	Song-Yuan Dynasties	KIHV2013:202
A2	4	16	青白釉素面殘片 (釉偏灰) (早期)	Shard of Qingbai Glazed Porcelain	1	1	0.008	Porcelain	Qingbai Glazed	Song-Yuan Dynasties	Song-Yuan Dynasties	KIHV2013:202
A2	4	17	青白釉素面殘片 (釉乳濁) (早期)	Shards of Qingbai Glazed Porcelain	1	5	0.022	Porcelain	Qingbai Glazed	Song-Yuan Dynasties	Song-Yuan Dynasties	KIHV2013:202
A2	4	18	青白釉弦紋殘片 (早期)	Shard of Qingbai Glazed Porcelain	1	1	0.013	Porcelain	Qingbai Glazed	Song-Yuan Dynasties	Song-Yuan Dynasties	KIHV2013:202
A2	4	19	白瓷素面碗 (早期)	Shards of White Glazed Bowl	1	6	0.036	Porcelain	Dehua Kiln	Song-Yuan Dynasties	Song-Yuan Dynasties	KIHV2013:202
A2	4	20	白瓷平底碟 (早期)	Shards of White Glazed Plate	1	5	0.023	Porcelain	Dehua Kiln	Song-Yuan Dynasties	Song-Yuan Dynasties	KIHV2013:202
A2	4	21	白瓷閩南內印花殘片 (早期)	Shard of White Glazed Porcelain	1	1	0.010	Porcelain	Dehua Kiln	Song-Yuan Dynasties	Song-Yuan Dynasties	KIHV2013:202
A2	4	22	龍泉窯素面小碗 (早期)	Shard of Celadon Bowl	1	1	0.021	Porcelain	Longquan Kiln	Song-Yuan Dynasties	Song-Yuan Dynasties	KIHV2013:202
A2	4	23	龍泉窯刻劃花碗 (早期)	Shards of Celadon Bowl	1	2	0.030	Porcelain	Longquan Kiln	Song-Yuan Dynasties	Song-Yuan Dynasties	KIHV2013:202
A2	4	24	龍泉窯蓮瓣碗 (早期)	Shards of Celadon Bowl	1	4	0.032	Porcelain	Longquan Kiln	Song-Yuan Dynasties	Song-Yuan Dynasties	KIHV2013:202
A2	4	25	仿龍泉支燒碗 (早期)	Shards of Celadon Bowl	1	2	0.036	Porcelain	Celadon	Song-Yuan Dynasties	Song-Yuan Dynasties	KIHV2013:202
A2	4	26	閩清窯素面碗 (早期)	Shards of Celadon Bowl	1	3	0.045	Porcelain	Minqing Kiln	Song-Yuan Dynasties	Song-Yuan Dynasties	KIHV2013:202
A2	4	27	閩清窯刻劃花碗 (早期)	Shards of Celadon Bowl	1	3	0.032	Porcelain	Minqing Kiln	Song-Yuan Dynasties	Song-Yuan Dynasties	KIHV2013:202
A2	4	28	紅瓦 (早期)	Shards of Red Tile	1	15	0.095	Tile	Red Tile	Song-Yuan Dynasties	Song-Yuan Dynasties	KIHV2013:202
A2	4	29	紅瓦(筒瓦) (早期)	Shard of Red Semi-circular Tile	1	1	0.119	Tile	Red Tile	Song-Yuan Dynasties	Song-Yuan Dynasties	KIHV2013:202
A2	4	30	灰瓦 (早期)	Shard of Grey Tile	1	1	0.012	Tile	Grey Tile	Song-Yuan Dynasties	Song-Yuan Dynasties	KIHV2013:202
A2	4	31	紅瓦(帶布袋紋) (早期)	Shard of Red Tile	1	1	0.016	Tile	Red Tile	Song-Yuan Dynasties	Song-Yuan Dynasties	KIHV2013:202
A2	4	32	素面陶殘片 (早期)	Shards of Pottery	1	131	1.081	Pottery	Pottery	Song-Yuan Dynasties	Song-Yuan Dynasties	KIHV2013:202
A2	4	33	素面陶口沿殘片 (早期)	Shards of Pottery Rim	1	5	0.103	Pottery	Pottery	Song-Yuan Dynasties	Song-Yuan Dynasties	KIHV2013:202
A2	4	34	素面陶器底殘片 (早期)	Shards of Pottery	1	7	0.197	Pottery	Pottery	Song-Yuan Dynasties	Song-Yuan Dynasties	KIHV2013:202
A2	4	35	釉陶(泥質陶)殘片 (早期)	Shards of Glazed Pottery	1	12	0.101	Pottery	Pottery	Song-Yuan Dynasties	Song-Yuan Dynasties	KIHV2013:202
A2	4	36	釉陶(夾砂陶)直系系部殘片 (早期)	Shard of Glazed Pottery Loop	1	1	0.031	Pottery	Pottery	Song-Yuan Dynasties	Song-Yuan Dynasties	KIHV2013:202
A2	4	37	釉陶(夾砂陶)殘片 (早期)	Shards of Glazed Pottery	1	35	0.292	Pottery	Pottery	Song-Yuan Dynasties	Song-Yuan Dynasties	KIHV2013:202
A2	4	38	釉陶(夾砂陶)口沿殘片 (早期)	Shards of Glazed Pottery Rim	1	9	0.123	Pottery	Pottery	Song-Yuan Dynasties	Song-Yuan Dynasties	KIHV2013:202
A2	4	39	釉陶(夾砂陶)器底殘片 (早期)	Shards of Glazed Pottery Base	1	5	0.061	Pottery	Pottery	Song-Yuan Dynasties	Song-Yuan Dynasties	KIHV2013:202
A2	4	40	內壁帶黃(青)黃釉泥質陶 盆(鉢)殘片 (早期)	Shards of Brown Glazed Pottery Basin	1	3	0.060	Pottery	Pottery	Song-Yuan Dynasties	Song-Yuan Dynasties	KIHV2013:202
A2	4	41	內壁帶青(黃)釉夾砂陶盆 (鉢)殘片 (早期)	Shards of Greenish Yellow Glazed Pottery Basin	1	26	0.265	Pottery	Pottery	Song-Yuan Dynasties	Song-Yuan Dynasties	KIHV2013:202
A2	4	42	內壁帶青(黃)釉粗夾砂陶 盆(鉢)殘片 (早期)	Shards of Greenish Yellow Glazed Pottery Basin	1	13	0.195	Pottery	Pottery	Song-Yuan Dynasties	Song-Yuan Dynasties	KIHV2013:202
A2	4	43	研磨盆(鉢)殘片 (早期)	Shards of Grinding Basin	1	11	0.202	Pottery	Pottery	Song-Yuan Dynasties	Song-Yuan Dynasties	KIHV2013:202
A2	4	44	小口瓶殘片 (早期)	Shards of a Small Mouth Pottery Vase	1	8	0.064	Pottery	Pottery	Song-Yuan Dynasties	Song-Yuan Dynasties	KIHV2013:202
A2	4	45	陶器蓋殘片 (早期)	Shards of Pottery Lid	1	2	0.015	Pottery	Pottery	Song-Yuan Dynasties	Song-Yuan Dynasties	KIHV2013:202
A2	4	46	陶甕殘片 (早期)	Shards of Pottery Urn	1	15	0.247	Pottery	Pottery	Song-Yuan Dynasties	Song-Yuan Dynasties	KIHV2013:202
A2	4	47	灰陶陶甕殘片 (早期)	Shard of Grey Pottery Urn	1	1	0.010	Pottery	Pottery	Song-Yuan Dynasties	Song-Yuan Dynasties	KIHV2013:202
A2	4	48	釉陶帶紋飾殘片 (早期)	Shard of Glazed Pottery with Pattern	1	1	0.021	Pottery	Pottery	Song-Yuan Dynasties	Song-Yuan Dynasties	KIHV2013:202
A2	4	49	釉陶瓜棱罐殘片 (早期)	Shard of Glazed Pottery Lobed Jar	1	1	0.008	Pottery	Pottery	Song-Yuan Dynasties	Song-Yuan Dynasties	KIHV2013:202
A2	4	50	釉陶(泥質陶)系部殘片 (早期)	Shards of Glazed Pottery Loop	1	2	0.048	Pottery	Pottery	Song-Yuan Dynasties	Song-Yuan Dynasties	KIHV2013:202
A2	4	51	釉陶(夾砂陶)系部殘片 (早期)	Shards of Glazed Pottery Loop	1	3	0.031	Pottery	Pottery	Song-Yuan Dynasties	Song-Yuan Dynasties	KIHV2013:202
A3	H17	1	青黃釉素面殘片 (早期)	Shard of Celadon (Yellowish) Porcelain	1	1	0.005	Porcelain	Celadon	Song-Yuan Dynasties	Song-Yuan Dynasties	KIHV2013:203
A3	H17	2	青黃釉外髹劃內刻劃殘片 (早期)	Shard of Celadon (Yellowish) Porcelain	1	1	0.007	Porcelain	Celadon	Song-Yuan Dynasties	Song-Yuan Dynasties	KIHV2013:203
A3	H17	3	青白釉素面碗 (早期)	Shards of Qingbai Glazed Bowl	1	2	0.007	Porcelain	Qingbai Glazed	Song-Yuan Dynasties	Song-Yuan Dynasties	KIHV2013:203
A3	H17	4	白瓷素面殘片 (早期)	Shard of White Glazed Porcelain	1	1	0.005	Porcelain	Dehua Kiln	Song-Yuan Dynasties	Song-Yuan Dynasties	KIHV2013:203
A3	H17	5	紅瓦 (早期)	Shards of Red Tile	1	2	0.017	Tile	Red Tile	Song-Yuan Dynasties	Song-Yuan Dynasties	KIHV2013:203
A3	H17	6	素面陶殘片 (早期)	Shards of Pottery	1	2	0.012	Pottery	Pottery	Song-Yuan Dynasties	Song-Yuan Dynasties	KIHV2013:203
A3	H17	7	素面陶器底殘片 (早期)	Shards of Pottery	1	2	0.020	Pottery	Pottery	Song-Yuan Dynasties	Song-Yuan Dynasties	KIHV2013:203
A3	H17	8	釉陶(泥質陶)殘片 (早期)	Shard of Glazed Pottery	1	1	0.008	Pottery	Pottery	Song-Yuan Dynasties	Song-Yuan Dynasties	KIHV2013:203

TP/Grid	Layer/ Feature	GF No	Description (Chi)	Description (Eng)	Bag	Piece	Weight (kg)	Material	Material sub group	Layer Dating	Artefact Dating	Box no.
A3	H17	9	釉陶(夾砂陶)殘片 (早期)	Shard of Glazed Pottery	1	1	0.005	Pottery	Pottery	Song-Yuan Dynasties	Song-Yuan Dynasties	KIHV2013:203
A3	H17	10	釉陶(夾砂陶)口沿殘片 (早期)	Shard of Glazed Pottery Rim	1	1	0.023	Pottery	Pottery	Song-Yuan Dynasties	Song-Yuan Dynasties	KIHV2013:203
A3	H17	11	內壁帶青(黃)釉粗夾砂陶盆(鉢)殘片(早期)	Shards of Greenish Yellow Glazed Pottery Basin	1	3	0.030	Pottery	Pottery	Song-Yuan Dynasties	Song-Yuan Dynasties	KIHV2013:203
A3	H17	12	小口瓶殘片(早期)	Shard of a Small Mouth Pottery Vase	1	1	0.005	Pottery	Pottery	Song-Yuan Dynasties	Song-Yuan Dynasties	KIHV2013:203
A3	H17	13	綠釉陶殘片(早期)	Shard of Green Glazed Pottery	1	1	0.006	Pottery	Pottery	Song-Yuan Dynasties	Song-Yuan Dynasties	KIHV2013:203
A3	H18	1	青灰釉素面殘片(早期)	Shards of Celadon (Greyish) Porcelain	1	2	0.012	Porcelain	Celadon	Song-Yuan Dynasties	Song-Yuan Dynasties	KIHV2013:203
A3	H18	2	紅瓦(早期)	Shard of Red Tile	1	1	0.013	Tile	Red Tile	Song-Yuan Dynasties	Song-Yuan Dynasties	KIHV2013:203
A3	H18	3	素面陶殘片(早期)	Shards of Pottery	1	14	0.035	Pottery	Pottery	Song-Yuan Dynasties	Song-Yuan Dynasties	KIHV2013:203
A3	H18	4	素面陶器底殘片(早期)	Shard of Pottery	1	1	0.009	Pottery	Pottery	Song-Yuan Dynasties	Song-Yuan Dynasties	KIHV2013:203
A3	H18	5	釉陶(夾砂陶)殘片(早期)	Shards of Glazed Pottery	1	8	0.027	Pottery	Pottery	Song-Yuan Dynasties	Song-Yuan Dynasties	KIHV2013:203
A3	H19	1	素面陶殘片(早期)	Shard of Pottery	1	1	0.007	Pottery	Pottery	Song-Yuan Dynasties	Song-Yuan Dynasties	KIHV2013:203
A3	H19	2	釉陶(夾砂陶)殘片(早期)	Shards of Glazed Pottery	1	2	0.009	Pottery	Pottery	Song-Yuan Dynasties	Song-Yuan Dynasties	KIHV2013:203
A3	H19	3	釉陶(夾砂陶)口沿殘片(早期)	Shard of Glazed Pottery Rim	1	1	0.013	Pottery	Pottery	Song-Yuan Dynasties	Song-Yuan Dynasties	KIHV2013:203
A3	H19	4	內壁帶青(黃)釉夾砂陶盆(鉢)殘片(早期)	Shard of Greenish Yellow Glazed Pottery Basin	1	1	0.009	Pottery	Pottery	Song-Yuan Dynasties	Song-Yuan Dynasties	KIHV2013:203
A4	5	1	青灰釉素面殘片(早期)	Shards of Celadon (Greyish) Porcelain	1	28	0.092	Porcelain	Celadon	Song-Yuan Dynasties	Song-Yuan Dynasties	KIHV2013:205
A4	5	2	青灰釉素面殘片(早期)	Shards of Celadon (Greyish) Porcelain	1	5	0.017	Porcelain	Celadon	Song-Yuan Dynasties	Song-Yuan Dynasties	KIHV2013:205
A4	5	3	青灰釉素面殘片(早期)	Shard of Celadon (Greyish) Porcelain	1	1	0.012	Porcelain	Celadon	Song-Yuan Dynasties	Song-Yuan Dynasties	KIHV2013:205
A4	5	4	青灰釉素面殘片(早期)	Shards of Celadon (Greyish) Porcelain	1	2	0.016	Porcelain	Celadon	Song-Yuan Dynasties	Song-Yuan Dynasties	KIHV2013:205
A4	5	5	青灰釉素面殘片(早期)	Shards of Celadon (Greyish) Porcelain	1	5	0.063	Porcelain	Celadon	Song-Yuan Dynasties	Song-Yuan Dynasties	KIHV2013:205
A4	5	6	青灰釉素面殘片(早期)	Shard of Celadon (Greyish) Porcelain	1	1	0.011	Porcelain	Celadon	Song-Yuan Dynasties	Song-Yuan Dynasties	KIHV2013:205
A4	5	7	青灰釉素面殘片(早期)	Shard of Celadon (Greyish) Porcelain	1	1	0.006	Porcelain	Celadon	Song-Yuan Dynasties	Song-Yuan Dynasties	KIHV2013:205
A4	5	8	青黃釉素面殘片(早期)	Shards of Celadon (Yellowish) Porcelain	1	31	0.108	Porcelain	Celadon	Song-Yuan Dynasties	Song-Yuan Dynasties	KIHV2013:205
A4	5	9	青黃釉紋殘片(早期)	Shards of Celadon (Yellowish) Porcelain	1	10	0.021	Porcelain	Celadon	Song-Yuan Dynasties	Song-Yuan Dynasties	KIHV2013:205
A4	5	10	青黃釉刻劃花殘片(早期)	Shards of Celadon (Yellowish) Porcelain	1	4	0.014	Porcelain	Celadon	Song-Yuan Dynasties	Song-Yuan Dynasties	KIHV2013:205
A4	5	11	青黃釉外飾劃內刻劃殘片(早期)	Shards of Celadon (Yellowish) Porcelain	1	2	0.008	Porcelain	Celadon	Song-Yuan Dynasties	Song-Yuan Dynasties	KIHV2013:205
A4	5	12	青黃釉內底大圈碗(早期)	Shards of Celadon (Yellowish) Bowl	1	4	0.159	Porcelain	Celadon	Song-Yuan Dynasties	Song-Yuan Dynasties	KIHV2013:205
A4	5	13	青黃釉盞(早期)	Shards of Celadon (Yellowish) Dish	1	3	0.014	Porcelain	Celadon	Song-Yuan Dynasties	Song-Yuan Dynasties	KIHV2013:205
A4	5	14	青黃釉折腹平底碟(早期)	Shard of Celadon (Yellowish) Plate	1	1	0.009	Porcelain	Celadon	Song-Yuan Dynasties	Song-Yuan Dynasties	KIHV2013:205
A4	5	15	青黃釉紋瓷爐(早期)	Shard of Celadon (Yellowish) Incense Burner	1	1	0.010	Porcelain	Celadon	Song-Yuan Dynasties	Song-Yuan Dynasties	KIHV2013:205
A4	5	16	青白釉素面碗(早期)	Shards of Qingbai Glazed Bowl	1	13	0.029	Porcelain	Qingbai Glazed	Song-Yuan Dynasties	Song-Yuan Dynasties	KIHV2013:205
A4	5	17	青白釉平底碟(早期)	Shards of Qingbai Glazed Plate	1	2	0.009	Porcelain	Qingbai Glazed	Song-Yuan Dynasties	Song-Yuan Dynasties	KIHV2013:205
A4	5	18	青白釉閩南模製印花碗(早期)	Shards of Qingbai Glazed Bowl	1	3	0.011	Porcelain	Qingbai Glazed	Song-Yuan Dynasties	Song-Yuan Dynasties	KIHV2013:205
A4	5	19	白瓷素面碗(早期)	Shards of White Glazed Bowl	1	6	0.036	Porcelain	Dehua Kiln	Song-Yuan Dynasties	Song-Yuan Dynasties	KIHV2013:205
A4	5	20	白瓷平底碟(早期)	Shards of White Glazed Plate	1	3	0.012	Porcelain	Dehua Kiln	Song-Yuan Dynasties	Song-Yuan Dynasties	KIHV2013:205
A4	5	21	黑釉盞殘片(早期)	Shards of Black Glazed Porcelain	1	2	0.016	Porcelain	Black Glazed	Song-Yuan Dynasties	Song-Yuan Dynasties	KIHV2013:205
A4	5	22	龍泉窯刻劃花殘片(早期)	Shards of Celadon Porcelain	1	4	0.024	Porcelain	Longquan Kiln	Song-Yuan Dynasties	Song-Yuan Dynasties	KIHV2013:205
A4	5	23	龍泉窯折腹洗(早期)	Shard of Celadon Washer	1	1	0.010	Porcelain	Longquan Kiln	Song-Yuan Dynasties	Song-Yuan Dynasties	KIHV2013:205
A4	5	24	仿龍泉碗(早期)	Shards of Celadon Porcelain	1	2	0.044	Porcelain	Celadon	Song-Yuan Dynasties	Song-Yuan Dynasties	KIHV2013:205
A4	5	25	閩清窯素面殘片(早期)	Shards of Celadon Porcelain	1	3	0.011	Porcelain	Minqing Kiln	Song-Yuan Dynasties	Song-Yuan Dynasties	KIHV2013:205
A4	5	26	閩清窯刻劃花碗(早期)	Shards of Celadon Bowl	1	3	0.042	Porcelain	Minqing Kiln	Song-Yuan Dynasties	Song-Yuan Dynasties	KIHV2013:205
A4	5	27	閩清窯瓶壺殘片(早期)	Shard of Celadon Porcelain	1	1	0.011	Porcelain	Minqing Kiln	Song-Yuan Dynasties	Song-Yuan Dynasties	KIHV2013:205
A4	5	28	脫釉瓷碗底(早期)	Shard of Glazed Porcelain Bowl	1	1	0.028	Porcelain	Glazed Porcelain	Song-Yuan Dynasties	Song-Yuan Dynasties	KIHV2013:205
A4	5	29	紅瓦(早期)	Shards of Red Tile	1	10	0.059	Tile	Red Tile	Song-Yuan Dynasties	Song-Yuan Dynasties	KIHV2013:205
A4	5	30	紅瓦(筒瓦)(早期)	Shard of Red Semi-circular Tile	1	1	0.075	Tile	Red Tile	Song-Yuan Dynasties	Song-Yuan Dynasties	KIHV2013:205
A4	5	31	素面陶殘片(早期)	Shards of Pottery	1	155	0.780	Pottery	Pottery	Song-Yuan Dynasties	Song-Yuan Dynasties	KIHV2013:205
A4	5	32	素面陶口沿殘片(早期)	Shards of Pottery Rim	1	4	0.050	Pottery	Pottery	Song-Yuan Dynasties	Song-Yuan Dynasties	KIHV2013:205
A4	5	33	素面陶器底殘片(早期)	Shards of Pottery	1	12	0.113	Pottery	Pottery	Song-Yuan Dynasties	Song-Yuan Dynasties	KIHV2013:205
A4	5	34	釉陶(泥質陶)殘片(早期)	Shards of Glazed Pottery	1	6	0.042	Pottery	Pottery	Song-Yuan Dynasties	Song-Yuan Dynasties	KIHV2013:205
A4	5	35	釉陶(泥質陶)器底殘片(早期)	Shard of Glazed Pottery Base	1	1	0.195	Pottery	Pottery	Song-Yuan Dynasties	Song-Yuan Dynasties	KIHV2013:205
A4	5	36	釉陶(夾砂陶)殘片(早期)	Shards of Glazed Pottery	1	31	0.162	Pottery	Pottery	Song-Yuan Dynasties	Song-Yuan Dynasties	KIHV2013:205

TP/Grid	Layer/ Feature	GF No	Description (Chi)	Description (Eng)	Bag	Piece	Weight (kg)	Material	Material sub group	Layer Dating	Artefact Dating	Box no.
A4	5	37	袖陶(夾砂陶)口沿殘片 (早期)	Shards of Glazed Pottery Rim	1	3	0.013	Pottery	Pottery	Song-Yuan Dynasties	Song-Yuan Dynasties	KIHV2013:205
A4	5	38	袖陶(夾砂陶)器底殘片 (早期)	Shards of Glazed Pottery Base	1	3	0.022	Pottery	Pottery	Song-Yuan Dynasties	Song-Yuan Dynasties	KIHV2013:205
A4	5	39	內壁帶醬(青)黃釉泥質陶盆(鉢)殘片(早期)	Shard of Brown Glazed Pottery Basin	1	1	0.082	Pottery	Pottery	Song-Yuan Dynasties	Song-Yuan Dynasties	KIHV2013:205
A4	5	40	內壁帶青(黃)釉夾砂陶盆(鉢)殘片(早期)	Shards of Greenish Yellow Glazed Pottery Basin	1	15	0.068	Pottery	Pottery	Song-Yuan Dynasties	Song-Yuan Dynasties	KIHV2013:205
A4	5	41	內壁帶青(黃)釉粗夾砂陶盆(鉢)殘片(早期)	Shards of Greenish Yellow Glazed Pottery Basin	1	4	0.052	Pottery	Pottery	Song-Yuan Dynasties	Song-Yuan Dynasties	KIHV2013:205
A4	5	42	研磨盆(鉢)殘片(早期)	Shards of Grinding Basin	1	13	0.237	Pottery	Pottery	Song-Yuan Dynasties	Song-Yuan Dynasties	KIHV2013:205
A4	5	43	小口瓶殘片(早期)	Shards of a Small Mouth Pottery Vase	1	19	0.130	Pottery	Pottery	Song-Yuan Dynasties	Song-Yuan Dynasties	KIHV2013:205
A4	5	44	陶器蓋殘片(早期)	Shards of Pottery Lid	1	4	0.020	Pottery	Pottery	Song-Yuan Dynasties	Song-Yuan Dynasties	KIHV2013:205
A4	5	45	陶甕殘片(早期)	Shard of Pottery Urn	1	1	0.013	Pottery	Pottery	Song-Yuan Dynasties	Song-Yuan Dynasties	KIHV2013:205
A4	5	46	袖陶執壺殘片(早期)	Shard of Glazed Pottery Ewer	1	1	0.006	Pottery	Pottery	Song-Yuan Dynasties	Song-Yuan Dynasties	KIHV2013:205
A4	5	47	袖陶帶紋飾殘片(早期)	Shard of Glazed Pottery with Pattern	1	1	0.008	Pottery	Pottery	Song-Yuan Dynasties	Song-Yuan Dynasties	KIHV2013:205
A4	5	48	金屬(早期)	Fragments of Metal	1	2	0.076	Metal	Iron	Song-Yuan Dynasties	Song-Yuan Dynasties	KIHV2013:205
A4	6	1	青灰釉素面殘片(早期)	Shards of Celadon (Greyish) Porcelain	1	2	0.015	Porcelain	Celadon	Song-Yuan Dynasties	Song-Yuan Dynasties	KIHV2013:205
A4	6	2	青灰釉素面殘片(早期)	Shard of Celadon (Greyish) Porcelain	1	1	0.010	Porcelain	Celadon	Song-Yuan Dynasties	Song-Yuan Dynasties	KIHV2013:205
A4	6	3	青黃釉素面殘片(早期)	Shards of Celadon (Yellowish) Porcelain	1	8	0.030	Porcelain	Celadon	Song-Yuan Dynasties	Song-Yuan Dynasties	KIHV2013:205
A4	6	4	青黃釉弦紋殘片(早期)	Shards of Celadon (Yellowish) Porcelain	1	4	0.015	Porcelain	Celadon	Song-Yuan Dynasties	Song-Yuan Dynasties	KIHV2013:205
A4	6	5	青黃釉刻劃花殘片(早期)	Shard of Celadon (Yellowish) Porcelain	1	1	0.011	Porcelain	Celadon	Song-Yuan Dynasties	Song-Yuan Dynasties	KIHV2013:205
A4	6	6	青黃釉盞(早期)	Shard of Celadon (Yellowish) Dish	1	1	0.011	Porcelain	Celadon	Song-Yuan Dynasties	Song-Yuan Dynasties	KIHV2013:205
A4	6	7	青白釉素面碗(早期)	Shards of Qingbai Glazed Bowl	1	14	0.049	Porcelain	Qingbai Glazed	Song-Yuan Dynasties	Song-Yuan Dynasties	KIHV2013:205
A4	6	8	青白釉閩南模製印花碗(早期)	Shards of Qingbai Glazed Bowl	1	5	0.020	Porcelain	Qingbai Glazed	Song-Yuan Dynasties	Song-Yuan Dynasties	KIHV2013:205
A4	6	9	閩清窯素面殘片(早期)	Shard of Celadon Porcelain	1	1	0.006	Porcelain	Minqing Kiln	Song-Yuan Dynasties	Song-Yuan Dynasties	KIHV2013:205
A4	6	10	金屬(早期)	Fragments of Metal	1	2	0.139	Metal	Iron	Song-Yuan Dynasties	Song-Yuan Dynasties	KIHV2013:205
A4	6	11	素面陶殘片(早期)	Shards of Pottery	1	33	0.118	Pottery	Pottery	Song-Yuan Dynasties	Song-Yuan Dynasties	KIHV2013:205
A4	6	12	素面陶器底殘片(早期)	Shards of Pottery	1	3	0.020	Pottery	Pottery	Song-Yuan Dynasties	Song-Yuan Dynasties	KIHV2013:205
A4	6	13	內壁帶青(黃)釉粗夾砂陶盆(鉢)殘片(早期)	Shards of Greenish Yellow Glazed Pottery Basin	1	2	0.009	Pottery	Pottery	Song-Yuan Dynasties	Song-Yuan Dynasties	KIHV2013:205
A4	6	14	研磨盆(鉢)殘片(早期)	Shard of Grinding Basin	1	1	0.013	Pottery	Pottery	Song-Yuan Dynasties	Song-Yuan Dynasties	KIHV2013:205
A4	6	15	小口瓶殘片(早期)	Shards of a Small Mouth Pottery Vase	1	2	0.008	Pottery	Pottery	Song-Yuan Dynasties	Song-Yuan Dynasties	KIHV2013:205
A4	6	16	陶器蓋殘片(早期)	Shard of Pottery Lid	1	1	0.005	Pottery	Pottery	Song-Yuan Dynasties	Song-Yuan Dynasties	KIHV2013:205
A4	6	17	陶甕殘片(早期)	Shard of Pottery Urn	1	1	0.038	Pottery	Pottery	Song-Yuan Dynasties	Song-Yuan Dynasties	KIHV2013:205
A4	G2	1	青灰釉素面殘片(早期)	Shard of Celadon (Greyish) Porcelain	1	1	0.010	Porcelain	Celadon	Late 19th century to 1910s	Song-Yuan Dynasties	KIHV2013:205
A4	G2	2	青黃釉殘片(早期)	Shards of Celadon (Yellowish) Porcelain	1	2	0.015	Porcelain	Celadon	Late 19th century to 1910s	Song-Yuan Dynasties	KIHV2013:205
A4	G2	3	白瓷殘片(早期)	Shard of White Glazed Porcelain	1	1	0.006	Porcelain	Dehua Kiln	Late 19th century to 1910s	Song-Yuan Dynasties	KIHV2013:205
A4	G2	4	青花瓷殘片(晚期)	Shards of Blue-and-white Porcelain	1	2	0.011	Porcelain	Blue-and-white Porcelain	Late 19th century to 1910s	Late 19th century to 1910s	KIHV2013:205
A4	G2	5	紅瓦(晚期)	Shard of Red Tile	1	1	0.009	Tile	Red Tile	Late 19th century to 1910s	Late 19th century to 1910s	KIHV2013:205
A4	G2	6	素面陶殘片(早期)	Shard of Pottery	1	1	0.007	Pottery	Pottery	Late 19th century to 1910s	Song-Yuan Dynasties	KIHV2013:205
A4	G2	7	袖陶(夾砂陶)殘片(早期)	Shard of Glazed Pottery	1	1	0.008	Pottery	Pottery	Late 19th century to 1910s	Song-Yuan Dynasties	KIHV2013:205
A4	G2	8	內壁帶醬(青)黃釉泥質陶盆(鉢)殘片(早期)	Shard of Brown Glazed Pottery Basin	1	1	0.015	Pottery	Pottery	Late 19th century to 1910s	Song-Yuan Dynasties	KIHV2013:205
A4	G2	9	帶褐袖陶殘片(晚期)	Shards of Brown Glazed Pottery	1	3	0.028	Pottery	Pottery	Late 19th century to 1910s	Late 19th century to 1910s	KIHV2013:205
A4	H23	1	青灰釉素面殘片(早期)	Shards of Celadon (Greyish) Porcelain	1	2	0.013	Porcelain	Celadon	Song-Yuan Dynasties	Song-Yuan Dynasties	KIHV2013:205
A4	H23	2	青灰釉素面殘片(早期)	Shard of Celadon (Greyish) Porcelain	1	1	0.008	Porcelain	Celadon	Song-Yuan Dynasties	Song-Yuan Dynasties	KIHV2013:205
A4	H23	3	青黃釉弦紋殘片(早期)	Shard of Celadon (Yellowish) Porcelain	1	1	0.011	Porcelain	Celadon	Song-Yuan Dynasties	Song-Yuan Dynasties	KIHV2013:205
A4	H23	4	青黃釉刻劃花殘片(早期)	Shard of Celadon (Yellowish) Porcelain	1	1	0.006	Porcelain	Celadon	Song-Yuan Dynasties	Song-Yuan Dynasties	KIHV2013:205
A4	H23	5	青白釉素面殘片(早期)	Shards of Qingbai Glazed Porcelain	1	2	0.007	Porcelain	Qingbai Glazed	Song-Yuan Dynasties	Song-Yuan Dynasties	KIHV2013:205
A4	H23	6	紅瓦(早期)	Shard of Red Tile	1	1	0.017	Tile	Red Tile	Song-Yuan Dynasties	Song-Yuan Dynasties	KIHV2013:205
A4	H23	7	素面陶殘片(早期)	Shard of Pottery	1	1	0.029	Pottery	Pottery	Song-Yuan Dynasties	Song-Yuan Dynasties	KIHV2013:205
A4	H23	8	袖陶(夾砂陶)殘片(早期)	Shards of Glazed Pottery	1	2	0.011	Pottery	Pottery	Song-Yuan Dynasties	Song-Yuan Dynasties	KIHV2013:205
A4	H23	9	袖陶(夾砂陶)器底殘片(早期)	Shard of Glazed Pottery Base	1	1	0.006	Pottery	Pottery	Song-Yuan Dynasties	Song-Yuan Dynasties	KIHV2013:205
A4	H23	10	內壁帶青(黃)釉夾砂陶盆(鉢)殘片(早期)	Shard of Greenish Yellow Glazed Pottery Basin	1	1	0.010	Pottery	Pottery	Song-Yuan Dynasties	Song-Yuan Dynasties	KIHV2013:205
A4	H23	11	研磨盆(鉢)殘片(早期)	Shard of Grinding Basin	1	1	0.015	Pottery	Pottery	Song-Yuan Dynasties	Song-Yuan Dynasties	KIHV2013:205
A5	4	1	青灰釉素面殘片(早期)	Shards of Celadon (Greyish) Porcelain	1	37	0.181	Porcelain	Celadon	Song-Yuan Dynasties	Song-Yuan Dynasties	KIHV2013:206

TP/Grid	Layer/ Feature	GF No	Description (Chi)	Description (Eng)	Bag	Piece	Weight (kg)	Material	Material sub group	Layer Dating	Artefact Dating	Box no.
A5	4	2	青灰釉素面殘片 (早期)	Shards of Celadon (Greyish) Porcelain	1	9	0.048	Porcelain	Celadon	Song-Yuan Dynasties	Song-Yuan Dynasties	KIHV2013:206
A5	4	3	青灰釉素面殘片 (早期)	Shards of Celadon (Greyish) Porcelain	1	2	0.009	Porcelain	Celadon	Song-Yuan Dynasties	Song-Yuan Dynasties	KIHV2013:206
A5	4	4	青灰釉素面殘片 (早期)	Shard of Celadon (Greyish) Porcelain	1	1	0.056	Porcelain	Celadon	Song-Yuan Dynasties	Song-Yuan Dynasties	KIHV2013:206
A5	4	5	青灰釉素面殘片 (早期)	Shards of Celadon (Greyish) Porcelain	1	5	0.069	Porcelain	Celadon	Song-Yuan Dynasties	Song-Yuan Dynasties	KIHV2013:206
A5	4	6	青灰釉素面殘片 (早期)	Shards of Celadon (Greyish) Porcelain	1	4	0.042	Porcelain	Celadon	Song-Yuan Dynasties	Song-Yuan Dynasties	KIHV2013:206
A5	4	7	青灰釉素面殘片 (早期)	Shard of Celadon (Greyish) Porcelain	1	1	0.006	Porcelain	Celadon	Song-Yuan Dynasties	Song-Yuan Dynasties	KIHV2013:206
A5	4	8	青灰釉素面殘片 (早期)	Shards of Celadon (Greyish) Porcelain	1	2	0.011	Porcelain	Celadon	Song-Yuan Dynasties	Song-Yuan Dynasties	KIHV2013:206
A5	4	9	青灰釉素面殘片 (早期)	Shards of Celadon (Greyish) Porcelain	1	3	0.032	Porcelain	Celadon	Song-Yuan Dynasties	Song-Yuan Dynasties	KIHV2013:206
A5	4	10	青灰釉素面殘片 (早期)	Shard of Celadon (Greyish) Porcelain	1	1	0.009	Porcelain	Celadon	Song-Yuan Dynasties	Song-Yuan Dynasties	KIHV2013:206
A5	4	11	青黃釉素面殘片 (早期)	Shards of Celadon (Yellowish) Porcelain	1	12	0.069	Porcelain	Celadon	Song-Yuan Dynasties	Song-Yuan Dynasties	KIHV2013:206
A5	4	12	青黃釉弦紋殘片 (早期)	Shards of Celadon (Yellowish) Porcelain	1	3	0.012	Porcelain	Celadon	Song-Yuan Dynasties	Song-Yuan Dynasties	KIHV2013:206
A5	4	13	青黃釉刻劃花殘片 (早期)	Shard of Celadon (Yellowish) Porcelain	1	1	0.006	Porcelain	Celadon	Song-Yuan Dynasties	Song-Yuan Dynasties	KIHV2013:206
A5	4	14	青黃釉外側劃內刻劃殘片 (早期)	Shards of Celadon (Yellowish) Porcelain	1	4	0.052	Porcelain	Celadon	Song-Yuan Dynasties	Song-Yuan Dynasties	KIHV2013:206
A5	4	15	青黃釉內底大圈碗 (早期)	Shard of Celadon (Yellowish) Bowl	1	1	0.012	Porcelain	Celadon	Song-Yuan Dynasties	Song-Yuan Dynasties	KIHV2013:206
A5	4	16	青黃釉刻劃蓮瓣碗 (早期)	Shard of Celadon (Yellowish) Bowl	1	1	0.014	Porcelain	Celadon	Song-Yuan Dynasties	Song-Yuan Dynasties	KIHV2013:206
A5	4	17	青黃釉盞 (早期)	Shards of Celadon (Yellowish) Dish	1	4	0.028	Porcelain	Celadon	Song-Yuan Dynasties	Song-Yuan Dynasties	KIHV2013:206
A5	4	18	青黃釉折腹碟 (早期)	Shard of Celadon (Yellowish) Plate	1	1	0.007	Porcelain	Celadon	Song-Yuan Dynasties	Song-Yuan Dynasties	KIHV2013:206
A5	4	19	青白釉素面碗 (早期)	Shards of Qingbai Glazed Bowl	1	6	0.026	Porcelain	Qingbai Glazed	Song-Yuan Dynasties	Song-Yuan Dynasties	KIHV2013:206
A5	4	20	青白釉平底碟 (早期)	Shard of Qingbai Glazed Plate	1	1	0.020	Porcelain	Qingbai Glazed	Song-Yuan Dynasties	Song-Yuan Dynasties	KIHV2013:206
A5	4	21	青白釉閩南模製印花碗 (早期)	Shards of Qingbai Glazed Bowl	1	2	0.009	Porcelain	Qingbai Glazed	Song-Yuan Dynasties	Song-Yuan Dynasties	KIHV2013:206
A5	4	22	黑釉盞殘片 (早期)	Shards of Black Glazed Porcelain	1	2	0.013	Porcelain	Black Glazed	Song-Yuan Dynasties	Song-Yuan Dynasties	KIHV2013:206
A5	4	23	龍泉窯刻劃花殘片 (早期)	Shards of Celadon Porcelain	1	4	0.025	Porcelain	Longquan Kiln	Song-Yuan Dynasties	Song-Yuan Dynasties	KIHV2013:206
A5	4	24	龍泉窯蓮瓣碗殘片 (早期)	Shard of Celadon Porcelain	1	1	0.008	Porcelain	Longquan Kiln	Song-Yuan Dynasties	Song-Yuan Dynasties	KIHV2013:206
A5	4	25	閩清窯刻劃花殘片 (早期)	Shards of Celadon Porcelain	1	5	0.024	Porcelain	Minqing Kiln	Song-Yuan Dynasties	Song-Yuan Dynasties	KIHV2013:206
A5	4	26	閩清窯折腹平底碟 (早期)	Shard of Celadon Plate	1	1	0.010	Porcelain	Minqing Kiln	Song-Yuan Dynasties	Song-Yuan Dynasties	KIHV2013:206
A5	4	27	閩清窯瓶壺 (早期)	Shard of Celadon Ewer/Vase	1	1	0.010	Porcelain	Minqing Kiln	Song-Yuan Dynasties	Song-Yuan Dynasties	KIHV2013:206
A5	4	28	脫釉瓷碗底 (早期)	Shard of Glazed Porcelain Bowl	1	1	0.013	Porcelain	Glazed Porcelain	Song-Yuan Dynasties	Song-Yuan Dynasties	KIHV2013:206
A5	4	29	紅瓦 (早期)	Shards of Red Tile	1	6	0.026	Tile	Red Tile	Song-Yuan Dynasties	Song-Yuan Dynasties	KIHV2013:206
A5	4	30	素面陶殘片 (早期)	Shards of Pottery	1	95	0.637	Pottery	Pottery	Song-Yuan Dynasties	Song-Yuan Dynasties	KIHV2013:206
A5	4	31	素面陶口沿殘片 (早期)	Shards of Pottery Rim	1	7	0.160	Pottery	Pottery	Song-Yuan Dynasties	Song-Yuan Dynasties	KIHV2013:206
A5	4	32	素面陶器底殘片 (早期)	Shards of Pottery	1	8	0.146	Pottery	Pottery	Song-Yuan Dynasties	Song-Yuan Dynasties	KIHV2013:206
A5	4	33	釉陶(泥質陶)殘片 (早期)	Shards of Glazed Pottery	1	4	0.041	Pottery	Pottery	Song-Yuan Dynasties	Song-Yuan Dynasties	KIHV2013:206
A5	4	34	釉陶(泥質陶)口沿殘片 (早期)	Shard of Glazed Pottery Rim	1	1	0.029	Pottery	Pottery	Song-Yuan Dynasties	Song-Yuan Dynasties	KIHV2013:206
A5	4	35	釉陶(泥質陶)器底殘片 (早期)	Shard of Glazed Pottery Base	1	1	0.029	Pottery	Pottery	Song-Yuan Dynasties	Song-Yuan Dynasties	KIHV2013:206
A5	4	36	釉陶(夾砂陶)殘片 (早期)	Shards of Glazed Pottery	1	31	0.233	Pottery	Pottery	Song-Yuan Dynasties	Song-Yuan Dynasties	KIHV2013:206
A5	4	37	釉陶(夾砂陶)口沿殘片 (早期)	Shards of Glazed Pottery Rim	1	4	0.033	Pottery	Pottery	Song-Yuan Dynasties	Song-Yuan Dynasties	KIHV2013:206
A5	4	38	釉陶(夾砂陶)器底殘片 (早期)	Shards of Glazed Pottery Base	1	2	0.011	Pottery	Pottery	Song-Yuan Dynasties	Song-Yuan Dynasties	KIHV2013:206
A5	4	39	內壁帶青 (青) 黃釉泥質陶盆(鉢)殘片 (早期)	Shard of Brown Glazed Pottery Basin	1	1	0.045	Pottery	Pottery	Song-Yuan Dynasties	Song-Yuan Dynasties	KIHV2013:206
A5	4	40	內壁帶青 (黃) 釉夾砂陶盆(鉢)殘片 (早期)	Shards of Greenish Yellow Glazed Pottery Basin	1	21	0.225	Pottery	Pottery	Song-Yuan Dynasties	Song-Yuan Dynasties	KIHV2013:206
A5	4	41	內壁帶青 (黃) 釉粗夾砂陶盆(鉢)殘片 (早期)	Shards of Greenish Yellow Glazed Pottery Basin	1	3	0.033	Pottery	Pottery	Song-Yuan Dynasties	Song-Yuan Dynasties	KIHV2013:206
A5	4	42	研磨盆(鉢)殘片 (早期)	Shards of Grinding Basin	1	8	0.066	Pottery	Pottery	Song-Yuan Dynasties	Song-Yuan Dynasties	KIHV2013:206
A5	4	43	小口瓶殘片 (早期)	Shards of a Small Mouth Pottery Vase	1	6	0.042	Pottery	Pottery	Song-Yuan Dynasties	Song-Yuan Dynasties	KIHV2013:206
A5	4	44	陶器蓋殘片 (早期)	Shards of Pottery Lid	1	3	0.023	Pottery	Pottery	Song-Yuan Dynasties	Song-Yuan Dynasties	KIHV2013:206
A5	4	45	陶急須殘片 (早期)	Shard of Chinese Herbal Teapot	1	1	0.017	Pottery	Pottery	Song-Yuan Dynasties	Song-Yuan Dynasties	KIHV2013:206
A5	4	46	陶甕殘片 (早期)	Shard of Pottery Urn	1	1	0.021	Pottery	Pottery	Song-Yuan Dynasties	Song-Yuan Dynasties	KIHV2013:206
A5	4	47	釉陶(夾砂陶)系部殘片 (早期)	Shard of Glazed Pottery Loop	1	1	0.020	Pottery	Pottery	Song-Yuan Dynasties	Song-Yuan Dynasties	KIHV2013:206
A5	5	1	青灰釉素面殘片 (早期)	Shards of Celadon (Greyish) Porcelain	1	24	0.095	Porcelain	Celadon	Song-Yuan Dynasties	Song-Yuan Dynasties	KIHV2013:206
A5	5	2	青灰釉素面殘片 (早期)	Shards of Celadon (Greyish) Porcelain	1	7	0.051	Porcelain	Celadon	Song-Yuan Dynasties	Song-Yuan Dynasties	KIHV2013:206
A5	5	3	青灰釉素面殘片 (早期)	Shards of Celadon (Greyish) Porcelain	1	2	0.010	Porcelain	Celadon	Song-Yuan Dynasties	Song-Yuan Dynasties	KIHV2013:206
A5	5	4	青灰釉素面殘片 (早期)	Shards of Celadon (Greyish) Porcelain	1	3	0.013	Porcelain	Celadon	Song-Yuan Dynasties	Song-Yuan Dynasties	KIHV2013:206

TP/Grid	Layer/ Feature	GF No	Description (Chi)	Description (Eng)	Bag	Piece	Weight (kg)	Material	Material sub group	Layer Dating	Artefact Dating	Box no.
A5	5	5	青灰釉素面殘片 (早期)	Shards of Celadon (Greyish) Porcelain	1	2	0.012	Porcelain	Celadon	Song-Yuan Dynasties	Song-Yuan Dynasties	KIHV2013:206
A5	5	6	青灰釉素面殘片 (早期)	Shard of Celadon (Greyish) Porcelain	1	1	0.020	Porcelain	Celadon	Song-Yuan Dynasties	Song-Yuan Dynasties	KIHV2013:206
A5	5	7	青灰釉素面殘片 (早期)	Shards of Celadon (Greyish) Porcelain	1	2	0.074	Porcelain	Celadon	Song-Yuan Dynasties	Song-Yuan Dynasties	KIHV2013:206
A5	5	8	青灰釉素面殘片 (早期)	Shard of Celadon (Greyish) Porcelain	1	1	0.035	Porcelain	Celadon	Song-Yuan Dynasties	Song-Yuan Dynasties	KIHV2013:206
A5	5	9	青灰釉素面殘片 (早期)	Shard of Celadon (Greyish) Porcelain	1	1	0.009	Porcelain	Celadon	Song-Yuan Dynasties	Song-Yuan Dynasties	KIHV2013:206
A5	5	10	青灰釉素面殘片 (早期)	Shard of Celadon (Greyish) Porcelain	1	1	0.011	Porcelain	Celadon	Song-Yuan Dynasties	Song-Yuan Dynasties	KIHV2013:206
A5	5	11	青黃釉素面殘片 (早期)	Shards of Celadon (Yellowish) Porcelain	1	12	0.053	Porcelain	Celadon	Song-Yuan Dynasties	Song-Yuan Dynasties	KIHV2013:206
A5	5	12	青黃釉弦紋殘片 (早期)	Shards of Celadon (Yellowish) Porcelain	1	5	0.029	Porcelain	Celadon	Song-Yuan Dynasties	Song-Yuan Dynasties	KIHV2013:206
A5	5	13	青黃釉刻劃花殘片 (早期)	Shards of Celadon (Yellowish) Porcelain	1	2	0.019	Porcelain	Celadon	Song-Yuan Dynasties	Song-Yuan Dynasties	KIHV2013:206
A5	5	14	青黃釉內底大圈殘片 (早期)	Shards of Celadon (Yellowish) Porcelain	1	2	0.016	Porcelain	Celadon	Song-Yuan Dynasties	Song-Yuan Dynasties	KIHV2013:206
A5	5	15	青黃釉盞 (早期)	Shard of Celadon (Yellowish) Dish	1	1	0.006	Porcelain	Celadon	Song-Yuan Dynasties	Song-Yuan Dynasties	KIHV2013:206
A5	5	16	青白釉素面碗 (早期)	Shards of Qingbai Glazed Bowl	1	3	0.015	Porcelain	Qingbai Glazed	Song-Yuan Dynasties	Song-Yuan Dynasties	KIHV2013:206
A5	5	17	青白釉平底碟 (早期)	Shard of Qingbai Glazed Plate	1	1	0.012	Porcelain	Qingbai Glazed	Song-Yuan Dynasties	Song-Yuan Dynasties	KIHV2013:206
A5	5	18	白瓷素面碗 (早期)	Shards of White Glazed Porcelain	1	2	0.016	Porcelain	Dehua Kiln	Song-Yuan Dynasties	Song-Yuan Dynasties	KIHV2013:206
A5	5	19	白瓷平底碟 (早期)	Shard of White Glazed Plate	1	1	0.014	Porcelain	Dehua Kiln	Song-Yuan Dynasties	Song-Yuan Dynasties	KIHV2013:206
A5	5	20	閩清窯刻劃花殘片 (早期)	Shard of Celadon Porcelain	1	1	0.009	Porcelain	Minqing Kiln	Song-Yuan Dynasties	Song-Yuan Dynasties	KIHV2013:206
A5	5	21	閩清窯瓶壺 (早期)	Shard of Celadon Ewer/Vase	1	5	0.040	Porcelain	Minqing Kiln	Song-Yuan Dynasties	Song-Yuan Dynasties	KIHV2013:206
A5	5	22	龍泉窯素面殘片 (早期)	Shard of Celadon Porcelain	1	1	0.011	Porcelain	Longquan Kiln	Song-Yuan Dynasties	Song-Yuan Dynasties	KIHV2013:206
A5	5	23	龍泉窯蓮瓣殘片 (早期)	Shard of Celadon Porcelain	1	1	0.008	Porcelain	Longquan Kiln	Song-Yuan Dynasties	Song-Yuan Dynasties	KIHV2013:206
A5	5	24	龍泉窯刻劃花碗底 (早期)	Shard of Celadon Bowl	1	1	0.221	Porcelain	Longquan Kiln	Song-Yuan Dynasties	Song-Yuan Dynasties	KIHV2013:206
A5	5	25	紅瓦 (早期)	Shards of Red Tile	1	3	0.037	Tile	Red Tile	Song-Yuan Dynasties	Song-Yuan Dynasties	KIHV2013:206
A5	5	26	素面陶殘片 (早期)	Shards of Pottery	1	52	0.355	Pottery	Pottery	Song-Yuan Dynasties	Song-Yuan Dynasties	KIHV2013:206
A5	5	27	素面陶口沿殘片 (早期)	Shard of Pottery Rim	1	1	0.010	Pottery	Pottery	Song-Yuan Dynasties	Song-Yuan Dynasties	KIHV2013:206
A5	5	28	素面陶器底殘片 (早期)	Shards of Pottery	1	7	0.148	Pottery	Pottery	Song-Yuan Dynasties	Song-Yuan Dynasties	KIHV2013:206
A5	5	29	釉陶(泥質陶)殘片 (早期)	Shards of Glazed Pottery	1	3	0.038	Pottery	Pottery	Song-Yuan Dynasties	Song-Yuan Dynasties	KIHV2013:206
A5	5	30	釉陶(夾砂陶)殘片 (早期)	Shards of Glazed Pottery	1	17	0.151	Pottery	Pottery	Song-Yuan Dynasties	Song-Yuan Dynasties	KIHV2013:206
A5	5	31	釉陶(夾砂陶)口沿殘片 (早期)	Shards of Glazed Pottery Rim	1	3	0.060	Pottery	Pottery	Song-Yuan Dynasties	Song-Yuan Dynasties	KIHV2013:206
A5	5	32	釉陶(夾砂陶)器底殘片 (早期)	Shards of Glazed Pottery Base	1	3	0.068	Pottery	Pottery	Song-Yuan Dynasties	Song-Yuan Dynasties	KIHV2013:206
A5	5	33	內壁帶青 (青) 黃釉泥質陶盆(鉢)殘片 (早期)	Shards of Brown Glazed Pottery Basin	1	3	0.068	Pottery	Pottery	Song-Yuan Dynasties	Song-Yuan Dynasties	KIHV2013:206
A5	5	34	內壁帶青 (黃) 釉夾砂陶盆(鉢)殘片 (早期)	Shards of Greenish Yellow Glazed Pottery Basin	1	9	0.122	Pottery	Pottery	Song-Yuan Dynasties	Song-Yuan Dynasties	KIHV2013:206
A5	5	35	內壁帶青 (黃) 釉粗夾砂陶盆(鉢)殘片 (早期)	Shards of Greenish Yellow Glazed Pottery Basin	1	2	0.038	Pottery	Pottery	Song-Yuan Dynasties	Song-Yuan Dynasties	KIHV2013:206
A5	5	36	研磨盆(鉢)殘片 (早期)	Shards of Grinding Basin	1	12	0.168	Pottery	Pottery	Song-Yuan Dynasties	Song-Yuan Dynasties	KIHV2013:206
A5	5	37	小口瓶殘片 (早期)	Shards of a Small Mouth Pottery Vase	1	10	0.067	Pottery	Pottery	Song-Yuan Dynasties	Song-Yuan Dynasties	KIHV2013:206
A5	5	38	陶甕殘片 (早期)	Shard of Pottery Urn	1	1	0.257	Pottery	Pottery	Song-Yuan Dynasties	Song-Yuan Dynasties	KIHV2013:206
A5	5	39	釉陶執壺殘片 (早期)	Shards of Glazed Pottery Ewer	1	2	0.033	Pottery	Pottery	Song-Yuan Dynasties	Song-Yuan Dynasties	KIHV2013:206
A5	6	1	青灰釉素面殘片 (早期)	Shards of Celadon (Greyish) Porcelain	1	20	0.099	Porcelain	Celadon	Song-Yuan Dynasties	Song-Yuan Dynasties	KIHV2013:206
A5	6	2	青灰釉素面殘片 (早期)	Shards of Celadon (Greyish) Porcelain	1	18	0.097	Porcelain	Celadon	Song-Yuan Dynasties	Song-Yuan Dynasties	KIHV2013:206
A5	6	3	青灰釉素面殘片 (早期)	Shard of Celadon (Greyish) Porcelain	1	1	0.024	Porcelain	Celadon	Song-Yuan Dynasties	Song-Yuan Dynasties	KIHV2013:206
A5	6	4	青灰釉素面殘片 (早期)	Shard of Celadon (Greyish) Porcelain	1	1	0.013	Porcelain	Celadon	Song-Yuan Dynasties	Song-Yuan Dynasties	KIHV2013:206
A5	6	5	青灰釉素面殘片 (早期)	Shard of Celadon (Greyish) Porcelain	1	1	0.029	Porcelain	Celadon	Song-Yuan Dynasties	Song-Yuan Dynasties	KIHV2013:206
A5	6	6	青灰釉素面殘片 (早期)	Shard of Celadon (Greyish) Porcelain	1	1	0.029	Porcelain	Celadon	Song-Yuan Dynasties	Song-Yuan Dynasties	KIHV2013:206
A5	6	7	青灰釉素面殘片 (早期)	Shard of Celadon (Greyish) Porcelain	1	1	0.022	Porcelain	Celadon	Song-Yuan Dynasties	Song-Yuan Dynasties	KIHV2013:206
A5	6	8	青黃釉素面殘片 (早期)	Shards of Celadon (Yellowish) Porcelain	1	13	0.063	Porcelain	Celadon	Song-Yuan Dynasties	Song-Yuan Dynasties	KIHV2013:206
A5	6	9	青黃釉弦紋殘片 (早期)	Shards of Celadon (Yellowish) Porcelain	1	8	0.036	Porcelain	Celadon	Song-Yuan Dynasties	Song-Yuan Dynasties	KIHV2013:206
A5	6	10	青黃釉素面碗底 (早期)	Shards of Celadon (Yellowish) Bowl	1	2	0.046	Porcelain	Celadon	Song-Yuan Dynasties	Song-Yuan Dynasties	KIHV2013:206
A5	6	11	青黃釉刻劃花碗底 (早期)	Shard of Celadon (Yellowish) Bowl	1	1	0.046	Porcelain	Celadon	Song-Yuan Dynasties	Song-Yuan Dynasties	KIHV2013:206
A5	6	12	青黃釉內底大圈碗 (早期)	Shards of Celadon (Yellowish) Bowl	1	6	0.083	Porcelain	Celadon	Song-Yuan Dynasties	Song-Yuan Dynasties	KIHV2013:206
A5	6	13	青黃釉刻劃蓮瓣碗 (早期)	Shards of Celadon (Yellowish) Bowl	1	3	0.047	Porcelain	Celadon	Song-Yuan Dynasties	Song-Yuan Dynasties	KIHV2013:206
A5	6	14	青黃釉盞 (早期)	Shards of Celadon (Yellowish) Dish	1	4	0.023	Porcelain	Celadon	Song-Yuan Dynasties	Song-Yuan Dynasties	KIHV2013:206
A5	6	15	青黃釉刻劃花折腹平底碟 (早期)	Shard of Celadon (Yellowish) Plate	1	1	0.071	Porcelain	Celadon	Song-Yuan Dynasties	Song-Yuan Dynasties	KIHV2013:206

TP/Grid	Layer/ Feature	GF No	Description (Chi)	Description (Eng)	Bag	Piece	Weight (kg)	Material	Material sub group	Layer Dating	Artefact Dating	Box no.
A5	6	16	青黃釉瓶壺 (早期)	Shard of Celadon (Yellowish) Ewer/Vase	1	1	0.010	Porcelain	Celadon	Song-Yuan Dynasties	Song-Yuan Dynasties	KIHV2013:206
A5	6	17	青白釉素面碗 (早期)	Shards of Qingbai Glazed Bowl	1	3	0.015	Porcelain	Qingbai Glazed	Song-Yuan Dynasties	Song-Yuan Dynasties	KIHV2013:206
A5	6	18	青白釉平底碟 (早期)	Shard of Qingbai Glazed Plate	1	1	0.010	Porcelain	Qingbai Glazed	Song-Yuan Dynasties	Song-Yuan Dynasties	KIHV2013:206
A5	6	19	白瓷素面碗 (早期)	Shards of White Glazed Bowl	1	2	0.007	Porcelain	Dehua Kiln	Song-Yuan Dynasties	Song-Yuan Dynasties	KIHV2013:206
A5	6	20	白瓷平底碟 (早期)	Shard of White Glazed Plate	1	1	0.006	Porcelain	Dehua Kiln	Song-Yuan Dynasties	Song-Yuan Dynasties	KIHV2013:206
A5	6	21	龍泉窯素面殘片 (早期)	Shards of Celadon Porcelain	1	2	0.008	Porcelain	Longquan Kiln	Song-Yuan Dynasties	Song-Yuan Dynasties	KIHV2013:206
A5	6	22	龍泉窯蓮瓣殘片 (早期)	Shard of Celadon Porcelain	1	1	0.021	Porcelain	Longquan Kiln	Song-Yuan Dynasties	Song-Yuan Dynasties	KIHV2013:206
A5	6	23	龍泉窯折沿盤口沿 (早期)	Shard of Celadon Basin	1	1	0.006	Porcelain	Longquan Kiln	Song-Yuan Dynasties	Song-Yuan Dynasties	KIHV2013:206
A5	6	24	閩清窯素面殘片 (早期)	Shards of Celadon Porcelain	1	2	0.008	Porcelain	Minqing Kiln	Song-Yuan Dynasties	Song-Yuan Dynasties	KIHV2013:206
A5	6	25	閩清窯刻劃花殘片 (早期)	Shards of Celadon Porcelain	1	3	0.020	Porcelain	Minqing Kiln	Song-Yuan Dynasties	Song-Yuan Dynasties	KIHV2013:206
A5	6	26	閩清窯高足碗底 (早期)	Shard of Celadon Bowl	1	1	0.019	Porcelain	Minqing Kiln	Song-Yuan Dynasties	Song-Yuan Dynasties	KIHV2013:206
A5	6	27	景德鎮窯芒口碟殘片	Shard of Qingbai Porcelain Plate	1	1	0.005	Porcelain	Jingdezhen	Song-Yuan Dynasties	Song-Yuan Dynasties	KIHV2013:206
A5	6	28	紅瓦 (早期)	Shards of Red Tile	1	3	0.023	Tile	Red Tile	Song-Yuan Dynasties	Song-Yuan Dynasties	KIHV2013:206
A5	6	29	灰瓦 (早期)	Shard of Grey Tile	1	1	0.020	Tile	Grey Tile	Song-Yuan Dynasties	Song-Yuan Dynasties	KIHV2013:206
A5	6	30	素面陶殘片 (早期)	Shards of Pottery	1	58	0.522	Pottery	Pottery	Song-Yuan Dynasties	Song-Yuan Dynasties	KIHV2013:206
A5	6	31	素面陶口沿殘片 (早期)	Shards of Pottery Rim	1	3	0.029	Pottery	Pottery	Song-Yuan Dynasties	Song-Yuan Dynasties	KIHV2013:206
A5	6	32	素面陶器底殘片 (早期)	Shards of Pottery	1	5	0.096	Pottery	Pottery	Song-Yuan Dynasties	Song-Yuan Dynasties	KIHV2013:206
A5	6	33	釉陶(泥質陶)殘片 (早期)	Shards of Glazed Pottery	1	3	0.035	Pottery	Pottery	Song-Yuan Dynasties	Song-Yuan Dynasties	KIHV2013:206
A5	6	34	釉陶(泥質陶)口沿殘片 (早期)	Shards of Glazed Pottery Rim	1	2	0.034	Pottery	Pottery	Song-Yuan Dynasties	Song-Yuan Dynasties	KIHV2013:206
A5	6	35	釉陶(灰砂陶)殘片 (早期)	Shards of Glazed Pottery	1	12	0.083	Pottery	Pottery	Song-Yuan Dynasties	Song-Yuan Dynasties	KIHV2013:206
A5	6	36	釉陶(灰砂陶)口沿殘片 (早期)	Shards of Glazed Pottery Rim	1	2	0.018	Pottery	Pottery	Song-Yuan Dynasties	Song-Yuan Dynasties	KIHV2013:206
A5	6	37	釉陶(灰砂陶)器底殘片 (早期)	Shard of Glazed Pottery Base	1	1	0.009	Pottery	Pottery	Song-Yuan Dynasties	Song-Yuan Dynasties	KIHV2013:206
A5	6	38	內壁帶青 (青) 黃釉泥質陶盆(鉢)殘片 (早期)	Shards of Brown Glazed Pottery Basin	1	2	0.074	Pottery	Pottery	Song-Yuan Dynasties	Song-Yuan Dynasties	KIHV2013:206
A5	6	39	內壁帶青 (黃) 釉夾砂陶盆(鉢)殘片 (早期)	Shards of Greenish Yellow Glazed Pottery Basin	1	23	0.368	Pottery	Pottery	Song-Yuan Dynasties	Song-Yuan Dynasties	KIHV2013:206
A5	6	40	研磨盆(鉢)殘片 (早期)	Shards of Grinding Basin	1	8	0.140	Pottery	Pottery	Song-Yuan Dynasties	Song-Yuan Dynasties	KIHV2013:206
A5	6	41	小口瓶殘片 (早期)	Shards of a Small Mouth Pottery Vase	1	8	0.071	Pottery	Pottery	Song-Yuan Dynasties	Song-Yuan Dynasties	KIHV2013:206
A5	6	42	陶器蓋殘片 (早期)	Shard of Pottery Lid	1	1	0.010	Pottery	Pottery	Song-Yuan Dynasties	Song-Yuan Dynasties	KIHV2013:206
A5	6	43	陶甕殘片 (早期)	Shards of Pottery Urn	1	4	0.125	Pottery	Pottery	Song-Yuan Dynasties	Song-Yuan Dynasties	KIHV2013:206
A5	6	44	陶急須殘片 (早期)	Shards of Chinese Herbal Teapot	1	2	0.013	Pottery	Pottery	Song-Yuan Dynasties	Song-Yuan Dynasties	KIHV2013:206
A5	6	45	釉陶(泥質陶)系部殘片 (早期)	Shards of Glazed Pottery Loop	1	2	0.036	Pottery	Pottery	Song-Yuan Dynasties	Song-Yuan Dynasties	KIHV2013:206
A5	D11	1	釉陶(灰砂陶)殘片 (早期)	Shard of Glazed Pottery	1	1	0.014	Pottery	Pottery	Song-Yuan Dynasties	Song-Yuan Dynasties	KIHV2013:206
A5	D3	1	素面陶殘片 (早期)	Shard of Pottery	1	1	0.006	Pottery	Pottery	Song-Yuan Dynasties	Song-Yuan Dynasties	KIHV2013:206
A5	D3	2	小口瓶殘片 (早期)	Shard of a Small Mouth Pottery Vase	1	1	0.015	Pottery	Pottery	Song-Yuan Dynasties	Song-Yuan Dynasties	KIHV2013:206
A5	H2	1	青灰釉素面殘片 (早期)	Shards of Celadon (Greyish) Porcelain	1	10	0.043	Porcelain	Celadon	Song-Yuan Dynasties	Song-Yuan Dynasties	KIHV2013:206
A5	H2	2	青灰釉素面殘片 (早期)	Shards of Celadon (Greyish) Porcelain	1	5	0.056	Porcelain	Celadon	Song-Yuan Dynasties	Song-Yuan Dynasties	KIHV2013:206
A5	H2	3	青灰釉素面殘片 (早期)	Shards of Celadon (Greyish) Porcelain	1	3	0.027	Porcelain	Celadon	Song-Yuan Dynasties	Song-Yuan Dynasties	KIHV2013:206
A5	H2	4	青灰釉素面殘片 (早期)	Shards of Celadon (Greyish) Porcelain	1	2	0.038	Porcelain	Celadon	Song-Yuan Dynasties	Song-Yuan Dynasties	KIHV2013:206
A5	H2	5	青灰釉素面殘片 (早期)	Shard of Celadon (Greyish) Porcelain	1	1	0.078	Porcelain	Celadon	Song-Yuan Dynasties	Song-Yuan Dynasties	KIHV2013:206
A5	H2	6	青灰釉素面殘片 (早期)	Shards of Celadon (Greyish) Porcelain	1	2	0.022	Porcelain	Celadon	Song-Yuan Dynasties	Song-Yuan Dynasties	KIHV2013:206
A5	H2	7	青黃釉素面殘片 (早期)	Shards of Celadon (Yellowish) Porcelain	1	3	0.034	Porcelain	Celadon	Song-Yuan Dynasties	Song-Yuan Dynasties	KIHV2013:206
A5	H2	8	青黃釉弦紋殘片 (早期)	Shards of Celadon (Yellowish) Porcelain	1	4	0.015	Porcelain	Celadon	Song-Yuan Dynasties	Song-Yuan Dynasties	KIHV2013:206
A5	H2	9	青黃釉外篋劃殘片 (早期)	Shards of Celadon (Yellowish) Porcelain	1	2	0.006	Porcelain	Celadon	Song-Yuan Dynasties	Song-Yuan Dynasties	KIHV2013:206
A5	H2	10	青黃釉刻劃花殘片 (早期)	Shards of Celadon (Yellowish) Porcelain	1	10	0.084	Porcelain	Celadon	Song-Yuan Dynasties	Song-Yuan Dynasties	KIHV2013:206
A5	H2	11	青黃釉刻劃蓮瓣碗 (早期)	Shards of Celadon (Yellowish) Bowl	1	4	0.034	Porcelain	Celadon	Song-Yuan Dynasties	Song-Yuan Dynasties	KIHV2013:206
A5	H2	12	青黃釉外篋劃內底大圈碗底 (早期)	Shard of Celadon (Yellowish) Bowl	1	1	0.058	Porcelain	Celadon	Song-Yuan Dynasties	Song-Yuan Dynasties	KIHV2013:206
A5	H2	13	龍泉窯刻劃花殘片 (早期)	Shard of Celadon Porcelain	1	1	0.006	Porcelain	Longquan Kiln	Song-Yuan Dynasties	Song-Yuan Dynasties	KIHV2013:206
A5	H2	14	閩清窯刻劃花殘片 (早期)	Shards of Celadon Porcelain	1	5	0.090	Porcelain	Minqing Kiln	Song-Yuan Dynasties	Song-Yuan Dynasties	KIHV2013:206
A5	H2	15	紅瓦 (早期)	Shards of Red Tile	1	2	0.032	Tile	Red Tile	Song-Yuan Dynasties	Song-Yuan Dynasties	KIHV2013:206
A5	H2	16	素面陶殘片 (早期)	Shards of Pottery	1	72	0.393	Pottery	Pottery	Song-Yuan Dynasties	Song-Yuan Dynasties	KIHV2013:206
A5	H2	17	素面陶口沿殘片 (早期)	Shards of Pottery Rim	1	3	0.055	Pottery	Pottery	Song-Yuan Dynasties	Song-Yuan Dynasties	KIHV2013:206

TP/Grid	Layer/ Feature	GF No	Description (Chi)	Description (Eng)	Bag	Piece	Weight (kg)	Material	Material sub group	Layer Dating	Artefact Dating	Box no.
A5	H2	18	素面陶器底殘片 (早期)	Shards of Pottery	1	11	0.886	Pottery	Pottery	Song-Yuan Dynasties	Song-Yuan Dynasties	KIHV2013:206
A5	H2	19	釉陶(泥質陶)殘片 (早期)	Shards of Glazed Pottery	1	6	0.066	Pottery	Pottery	Song-Yuan Dynasties	Song-Yuan Dynasties	KIHV2013:206
A5	H2	20	釉陶(泥質陶)器底殘片 (早期)	Shard of Glazed Pottery Base	1	1	0.074	Pottery	Pottery	Song-Yuan Dynasties	Song-Yuan Dynasties	KIHV2013:206
A5	H2	21	釉陶(夾砂陶)殘片 (早期)	Shards of Glazed Pottery	1	24	0.160	Pottery	Pottery	Song-Yuan Dynasties	Song-Yuan Dynasties	KIHV2013:206
A5	H2	22	釉陶(夾砂陶)口沿殘片 (早期)	Shard of Glazed Pottery Rim	1	1	0.029	Pottery	Pottery	Song-Yuan Dynasties	Song-Yuan Dynasties	KIHV2013:206
A5	H2	23	釉陶(夾砂陶)器底殘片 (早期)	Shards of Glazed Pottery Base	1	2	0.393	Pottery	Pottery	Song-Yuan Dynasties	Song-Yuan Dynasties	KIHV2013:206
A5	H2	24	內壁帶醬(青)黃釉泥質陶盆(鉢)殘片 (早期)	Shards of Brown Glazed Pottery Basin	1	5	0.625	Pottery	Pottery	Song-Yuan Dynasties	Song-Yuan Dynasties	KIHV2013:206
A5	H2	25	內壁帶青(黃)釉夾砂陶盆(鉢)殘片 (早期)	Shards of Greenish Yellow Glazed Pottery Basin	1	16	0.183	Pottery	Pottery	Song-Yuan Dynasties	Song-Yuan Dynasties	KIHV2013:206
A5	H2	26	內壁帶青(黃)釉粗夾砂陶盆(鉢)殘片 (早期)	Shards of Greenish Yellow Glazed Pottery Basin	1	2	0.114	Pottery	Pottery	Song-Yuan Dynasties	Song-Yuan Dynasties	KIHV2013:206
A5	H2	27	研磨盆(鉢)殘片 (早期)	Shards of Grinding Basin	1	3	0.135	Pottery	Pottery	Song-Yuan Dynasties	Song-Yuan Dynasties	KIHV2013:206
A5	H2	28	小口瓶殘片 (早期)	Shards of a Small Mouth Pottery Vase	1	22	0.200	Pottery	Pottery	Song-Yuan Dynasties	Song-Yuan Dynasties	KIHV2013:206
A5	H2	29	陶器蓋殘片 (早期)	Shard of Pottery Lid	1	1	0.007	Pottery	Pottery	Song-Yuan Dynasties	Song-Yuan Dynasties	KIHV2013:206
A5	H2	30	釉陶執壺殘片 (早期)	Shard of Glazed Pottery Ewer	1	1	0.020	Pottery	Pottery	Song-Yuan Dynasties	Song-Yuan Dynasties	KIHV2013:206
A5	H2	31	釉陶(泥質陶)系部殘片 (早期)	Shards of Glazed Pottery Loop	1	2	0.113	Pottery	Pottery	Song-Yuan Dynasties	Song-Yuan Dynasties	KIHV2013:206
A5	H2	32	釉陶(夾砂陶)系部殘片 (早期)	Shard of Glazed Pottery Loop	1	1	0.023	Pottery	Pottery	Song-Yuan Dynasties	Song-Yuan Dynasties	KIHV2013:206
A5	H2	33	青黃釉盤口陶器殘片 (早期)	Shards of Greenish Yellow Glazed Pottery	1	2	0.034	Pottery	Pottery	Song-Yuan Dynasties	Song-Yuan Dynasties	KIHV2013:206
A5	H23	1	青灰釉素面殘片 (早期)	Shards of Celadon (Greyish) Porcelain	1	12	0.059	Porcelain	Celadon	Song-Yuan Dynasties	Song-Yuan Dynasties	KIHV2013:206
A5	H23	2	青灰釉素面殘片 (早期)	Shards of Celadon (Greyish) Porcelain	1	7	0.109	Porcelain	Celadon	Song-Yuan Dynasties	Song-Yuan Dynasties	KIHV2013:206
A5	H23	3	青灰釉素面殘片 (早期)	Shard of Celadon (Greyish) Porcelain	1	1	0.010	Porcelain	Celadon	Song-Yuan Dynasties	Song-Yuan Dynasties	KIHV2013:206
A5	H23	4	青灰釉素面殘片 (早期)	Shard of Celadon (Greyish) Porcelain	1	1	0.061	Porcelain	Celadon	Song-Yuan Dynasties	Song-Yuan Dynasties	KIHV2013:206
A5	H23	5	青灰釉素面殘片 (早期)	Shards of Celadon (Greyish) Porcelain	1	3	0.176	Porcelain	Celadon	Song-Yuan Dynasties	Song-Yuan Dynasties	KIHV2013:206
A5	H23	6	青灰釉素面殘片 (早期)	Shard of Celadon (Greyish) Porcelain	1	1	0.011	Porcelain	Celadon	Song-Yuan Dynasties	Song-Yuan Dynasties	KIHV2013:206
A5	H23	7	青黃釉素面殘片 (早期)	Shards of Celadon (Yellowish) Porcelain	1	3	0.019	Porcelain	Celadon	Song-Yuan Dynasties	Song-Yuan Dynasties	KIHV2013:206
A5	H23	8	青黃釉弦紋殘片 (早期)	Shard of Celadon (Yellowish) Porcelain	1	1	0.009	Porcelain	Celadon	Song-Yuan Dynasties	Song-Yuan Dynasties	KIHV2013:206
A5	H23	9	青黃釉外篋劃殘片 (早期)	Shards of Celadon (Yellowish) Porcelain	1	2	0.012	Porcelain	Celadon	Song-Yuan Dynasties	Song-Yuan Dynasties	KIHV2013:206
A5	H23	10	青黃釉刻劃花殘片 (早期)	Shards of Celadon (Yellowish) Porcelain	1	2	0.009	Porcelain	Celadon	Song-Yuan Dynasties	Song-Yuan Dynasties	KIHV2013:206
A5	H23	11	青黃釉素面碗底 (早期)	Shards of Celadon (Yellowish) Bowl	1	2	0.121	Porcelain	Celadon	Song-Yuan Dynasties	Song-Yuan Dynasties	KIHV2013:206
A5	H23	12	龍泉窯刻劃花殘片 (早期)	Shard of Celadon Porcelain	1	1	0.005	Porcelain	Longquan Kiln	Song-Yuan Dynasties	Song-Yuan Dynasties	KIHV2013:206
A5	H23	13	閩清窯折腹平底碟 (早期)	Shard of Celadon Plate	1	1	0.016	Porcelain	Minqing Kiln	Song-Yuan Dynasties	Song-Yuan Dynasties	KIHV2013:206
A5	H27	1	青灰釉素面殘片 (早期)	Shard of Celadon (Greyish) Porcelain	1	1	0.011	Porcelain	Celadon	Song-Yuan Dynasties	Song-Yuan Dynasties	KIHV2013:206
A5	H27	2	青黃釉素面殘片 (早期)	Shards of Celadon (Yellowish) Porcelain	1	8	0.042	Porcelain	Celadon	Song-Yuan Dynasties	Song-Yuan Dynasties	KIHV2013:206
A5	H27	3	青黃釉弦紋殘片 (早期)	Shard of Celadon (Yellowish) Porcelain	1	1	0.008	Porcelain	Celadon	Song-Yuan Dynasties	Song-Yuan Dynasties	KIHV2013:206
A5	H27	4	青黃釉素面碗底 (早期)	Shard of Celadon (Yellowish) Bowl	1	1	0.026	Porcelain	Celadon	Song-Yuan Dynasties	Song-Yuan Dynasties	KIHV2013:206
A5	H27	5	青黃釉折腹平底碟 (早期)	Shard of Celadon (Yellowish) Plate	1	1	0.023	Porcelain	Celadon	Song-Yuan Dynasties	Song-Yuan Dynasties	KIHV2013:206
A5	H27	6	青白釉素面殘片 (早期)	Shard of Qingbai Glazed Porcelain	1	1	0.005	Porcelain	Qingbai Glazed	Song-Yuan Dynasties	Song-Yuan Dynasties	KIHV2013:206
A5	H27	7	白瓷閩南內印花平底碟 (早期)	Shard of White Glazed Plate	1	1	0.006	Porcelain	Dehua Kiln	Song-Yuan Dynasties	Song-Yuan Dynasties	KIHV2013:206
A5	H27	8	龍泉窯素面碗底 (早期)	Shard of Celadon Bowl	1	1	0.116	Porcelain	Longquan Kiln	Song-Yuan Dynasties	Song-Yuan Dynasties	KIHV2013:206
A5	H27	9	無釉殘片 (早期)	Shards of Unglazed Porcelain	1	2	0.030	Porcelain	Unglazed Porcelain	Song-Yuan Dynasties	Song-Yuan Dynasties	KIHV2013:206
A5	H27	10	紅瓦 (早期)	Shard of Red Tile	1	1	0.008	Tile	Red Tile	Song-Yuan Dynasties	Song-Yuan Dynasties	KIHV2013:206
A5	H27	11	素面陶殘片 (早期)	Shards of Pottery	1	19	0.083	Pottery	Pottery	Song-Yuan Dynasties	Song-Yuan Dynasties	KIHV2013:206
A5	H27	12	素面陶口沿殘片 (早期)	Shards of Pottery Rim	1	2	0.049	Pottery	Pottery	Song-Yuan Dynasties	Song-Yuan Dynasties	KIHV2013:206
A5	H27	13	素面陶器底殘片 (早期)	Shard of Pottery	1	1	0.006	Pottery	Pottery	Song-Yuan Dynasties	Song-Yuan Dynasties	KIHV2013:206
A5	H27	14	釉陶(夾砂陶)殘片 (早期)	Shards of Glazed Pottery	1	8	0.032	Pottery	Pottery	Song-Yuan Dynasties	Song-Yuan Dynasties	KIHV2013:206
A5	H27	15	內壁帶醬(青)黃釉泥質陶盆(鉢)殘片 (早期)	Shards of Brown Glazed Pottery Basin	1	2	0.036	Pottery	Pottery	Song-Yuan Dynasties	Song-Yuan Dynasties	KIHV2013:206
A5	H27	16	內壁帶青(黃)釉夾砂陶盆(鉢)殘片 (早期)	Shards of Greenish Yellow Glazed Pottery Basin	1	2	0.020	Pottery	Pottery	Song-Yuan Dynasties	Song-Yuan Dynasties	KIHV2013:206
A5	H27	17	研磨盆(鉢)殘片 (早期)	Shard of Grinding Basin	1	1	0.011	Pottery	Pottery	Song-Yuan Dynasties	Song-Yuan Dynasties	KIHV2013:206
A5	H27	18	小口瓶殘片 (早期)	Shard of a Small Mouth Pottery Vase	1	1	0.005	Pottery	Pottery	Song-Yuan Dynasties	Song-Yuan Dynasties	KIHV2013:206
A5	H29	1	青灰釉素面殘片 (早期)	Shards of Celadon (Greyish) Porcelain	1	17	0.118	Porcelain	Celadon	Song-Yuan Dynasties	Song-Yuan Dynasties	KIHV2013:206
A5	H29	2	青灰釉素面殘片 (早期)	Shards of Celadon (Greyish) Porcelain	1	3	0.041	Porcelain	Celadon	Song-Yuan Dynasties	Song-Yuan Dynasties	KIHV2013:206
A5	H29	3	青灰釉素面殘片 (早期)	Shard of Celadon (Greyish) Porcelain	1	1	0.011	Porcelain	Celadon	Song-Yuan Dynasties	Song-Yuan Dynasties	KIHV2013:206

TP/Grid	Layer/Feature	GF No	Description (Chi)	Description (Eng)	Bag	Piece	Weight (kg)	Material	Material sub group	Layer Dating	Artefact Dating	Box no.
A5	H29	4	青灰釉素面殘片 (早期)	Shard of Celadon (Greyish) Porcelain	1	1	0.078	Porcelain	Celadon	Song-Yuan Dynasties	Song-Yuan Dynasties	KIHV2013:206
A5	H29	5	青灰釉素面殘片 (早期)	Shard of Celadon (Greyish) Porcelain	1	1	0.012	Porcelain	Celadon	Song-Yuan Dynasties	Song-Yuan Dynasties	KIHV2013:206
A5	H29	6	青灰釉素面殘片 (早期)	Shards of Celadon (Greyish) Porcelain	1	4	0.028	Porcelain	Celadon	Song-Yuan Dynasties	Song-Yuan Dynasties	KIHV2013:206
A5	H29	7	青黃釉素面殘片 (早期)	Shards of Celadon (Yellowish) Porcelain	1	6	0.043	Porcelain	Celadon	Song-Yuan Dynasties	Song-Yuan Dynasties	KIHV2013:206
A5	H29	8	青黃釉弦紋殘片 (早期)	Shards of Celadon (Yellowish) Porcelain	1	3	0.012	Porcelain	Celadon	Song-Yuan Dynasties	Song-Yuan Dynasties	KIHV2013:206
A5	H29	9	青黃釉外篋劃內刻劃殘片 (早期)	Shard of Celadon (Yellowish) Porcelain	1	1	0.009	Porcelain	Celadon	Song-Yuan Dynasties	Song-Yuan Dynasties	KIHV2013:206
A5	H29	10	青黃釉刻劃蓮瓣碗 (早期)	Shard of Celadon (Yellowish) Bowl	1	1	0.005	Porcelain	Celadon	Song-Yuan Dynasties	Song-Yuan Dynasties	KIHV2013:206
A5	H29	11	青白釉素面殘片 (早期)	Shard of Qingbai Glazed Porcelain	1	1	0.008	Porcelain	Qingbai Glazed	Song-Yuan Dynasties	Song-Yuan Dynasties	KIHV2013:206
A5	H29	12	青白釉平底碟 (早期)	Shard of Qingbai Glazed Plate	1	1	0.005	Porcelain	Qingbai Glazed	Song-Yuan Dynasties	Song-Yuan Dynasties	KIHV2013:206
A5	H29	13	黑釉盞殘片 (早期)	Shards of Black Glazed Porcelain	1	5	0.012	Porcelain	Black Glazed	Song-Yuan Dynasties	Song-Yuan Dynasties	KIHV2013:206
A5	H29	14	仿龍泉支燒碗底 (早期)	Shards of Celadon Bowl	1	1	0.024	Porcelain	Celadon	Song-Yuan Dynasties	Song-Yuan Dynasties	KIHV2013:206
A5	H29	15	閩清窯刻劃花殘片 (早期)	Shard of Celadon Porcelain	1	1	0.012	Porcelain	Minqing Kiln	Song-Yuan Dynasties	Song-Yuan Dynasties	KIHV2013:206
A5	H29	16	脫釉殘片 (早期)	Shard of Glazed Porcelain	1	1	0.012	Porcelain	Glazed Porcelain	Song-Yuan Dynasties	Song-Yuan Dynasties	KIHV2013:206
A5	H29	17	脫釉殘片 (早期)	Shard of Glazed Porcelain	1	1	0.011	Porcelain	Glazed Porcelain	Song-Yuan Dynasties	Song-Yuan Dynasties	KIHV2013:206
A5	H29	18	素面陶殘片 (早期)	Shards of Pottery	1	29	0.330	Pottery	Pottery	Song-Yuan Dynasties	Song-Yuan Dynasties	KIHV2013:206
A5	H29	19	素面陶口沿殘片 (早期)	Shards of Pottery Rim	1	2	0.040	Pottery	Pottery	Song-Yuan Dynasties	Song-Yuan Dynasties	KIHV2013:206
A5	H29	20	素面陶器底殘片 (早期)	Shards of Pottery	1	5	0.187	Pottery	Pottery	Song-Yuan Dynasties	Song-Yuan Dynasties	KIHV2013:206
A5	H29	21	釉陶(泥質陶)器底殘片 (早期)	Shard of Glazed Pottery Base	1	1	0.136	Pottery	Pottery	Song-Yuan Dynasties	Song-Yuan Dynasties	KIHV2013:206
A5	H29	22	釉陶(夾砂陶)殘片 (早期)	Shards of Glazed Pottery	1	8	0.048	Pottery	Pottery	Song-Yuan Dynasties	Song-Yuan Dynasties	KIHV2013:206
A5	H29	23	釉陶(夾砂陶)器底殘片 (早期)	Shards of Glazed Pottery Base	1	5	0.099	Pottery	Pottery	Song-Yuan Dynasties	Song-Yuan Dynasties	KIHV2013:206
A5	H29	24	內壁帶醬(青)黃釉泥質陶盆(鉢)殘片 (早期)	Shard of Brown Glazed Pottery Basin	1	1	0.024	Pottery	Pottery	Song-Yuan Dynasties	Song-Yuan Dynasties	KIHV2013:206
A5	H29	25	內壁帶青(黃)釉夾砂陶盆(鉢)殘片 (早期)	Shards of Greenish Yellow Glazed Pottery Basin	1	6	0.076	Pottery	Pottery	Song-Yuan Dynasties	Song-Yuan Dynasties	KIHV2013:206
A5	H29	26	研磨盆(鉢)殘片 (早期)	Shards of Grinding Basin	1	4	0.021	Pottery	Pottery	Song-Yuan Dynasties	Song-Yuan Dynasties	KIHV2013:206
A5	H29	27	小口瓶殘片 (早期)	Shards of a Small Mouth Pottery Vase	1	7	0.109	Pottery	Pottery	Song-Yuan Dynasties	Song-Yuan Dynasties	KIHV2013:206
A5	H29	28	陶急須殘片 (早期)	Shards of Chinese Herbal Teapot	1	2	0.014	Pottery	Pottery	Song-Yuan Dynasties	Song-Yuan Dynasties	KIHV2013:206
A5	H29	29	陶器蓋殘片 (早期)	Shard of Pottery Lid	1	1	0.006	Pottery	Pottery	Song-Yuan Dynasties	Song-Yuan Dynasties	KIHV2013:206
A5	H29	30	陶甕殘片 (早期)	Shard of Pottery Urn	1	1	0.103	Pottery	Pottery	Song-Yuan Dynasties	Song-Yuan Dynasties	KIHV2013:206
A5	H29	31	釉陶帶紋飾殘片 (早期)	Shard of Glazed Pottery with Pattern	1	1	0.005	Pottery	Pottery	Song-Yuan Dynasties	Song-Yuan Dynasties	KIHV2013:206
A5	H30	1	青灰釉素面殘片 (早期)	Shards of Celadon (Greyish) Porcelain	1	7	0.033	Porcelain	Celadon	Song-Yuan Dynasties	Song-Yuan Dynasties	KIHV2013:206
A5	H30	2	青灰釉素面殘片 (早期)	Shard of Celadon (Greyish) Porcelain	1	1	0.086	Porcelain	Celadon	Song-Yuan Dynasties	Song-Yuan Dynasties	KIHV2013:206
A5	H30	3	青灰釉素面殘片 (早期)	Shards of Celadon (Greyish) Porcelain	1	8	0.069	Porcelain	Celadon	Song-Yuan Dynasties	Song-Yuan Dynasties	KIHV2013:206
A5	H30	4	青灰釉素面殘片 (早期)	Shard of Celadon (Greyish) Porcelain	1	1	0.014	Porcelain	Celadon	Song-Yuan Dynasties	Song-Yuan Dynasties	KIHV2013:206
A5	H30	5	青灰釉素面殘片 (早期)	Shard of Celadon (Greyish) Porcelain	1	1	0.013	Porcelain	Celadon	Song-Yuan Dynasties	Song-Yuan Dynasties	KIHV2013:206
A5	H30	6	青黃釉素面殘片 (早期)	Shards of Celadon (Yellowish) Porcelain	1	2	0.013	Porcelain	Celadon	Song-Yuan Dynasties	Song-Yuan Dynasties	KIHV2013:206
A5	H30	7	青黃釉弦紋殘片 (早期)	Shards of Celadon (Yellowish) Porcelain	1	2	0.010	Porcelain	Celadon	Song-Yuan Dynasties	Song-Yuan Dynasties	KIHV2013:206
A5	H30	8	青黃釉外篋劃內刻劃殘片 (早期)	Shard of Celadon (Yellowish) Porcelain	1	1	0.021	Porcelain	Celadon	Song-Yuan Dynasties	Song-Yuan Dynasties	KIHV2013:206
A5	H30	9	青黃釉內底大圈碗底 (早期)	Shard of Celadon (Yellowish) Bowl	1	1	0.086	Porcelain	Celadon	Song-Yuan Dynasties	Song-Yuan Dynasties	KIHV2013:206
A5	H30	10	青黃釉內底小圈碗底 (早期)	Shard of Celadon (Yellowish) Bowl	1	1	0.062	Porcelain	Celadon	Song-Yuan Dynasties	Song-Yuan Dynasties	KIHV2013:206
A5	H30	11	青黃釉刻劃蓮瓣碗 (早期)	Shards of Celadon (Yellowish) Bowl	1	2	0.008	Porcelain	Celadon	Song-Yuan Dynasties	Song-Yuan Dynasties	KIHV2013:206
A5	H30	12	青黃釉盞 (早期)	Shard of Celadon (Yellowish) Dish	1	1	0.013	Porcelain	Celadon	Song-Yuan Dynasties	Song-Yuan Dynasties	KIHV2013:206
A5	H30	13	白瓷素面碗底 (早期)	Shard of White Glazed Bowl	1	1	0.009	Porcelain	Dehua Kiln	Song-Yuan Dynasties	Song-Yuan Dynasties	KIHV2013:206
A5	H30	14	閩清窯刻劃花碗底 (早期)	Shard of Celadon Bowl	1	1	0.069	Porcelain	Minqing Kiln	Song-Yuan Dynasties	Song-Yuan Dynasties	KIHV2013:206
A5	H30	15	素面陶殘片 (早期)	Shards of Pottery	1	16	0.073	Pottery	Pottery	Song-Yuan Dynasties	Song-Yuan Dynasties	KIHV2013:206
A5	H30	16	素面陶口沿殘片 (早期)	Shard of Pottery Rim	1	1	0.005	Pottery	Pottery	Song-Yuan Dynasties	Song-Yuan Dynasties	KIHV2013:206
A5	H30	17	素面陶器底殘片 (早期)	Shards of Pottery	1	4	0.028	Pottery	Pottery	Song-Yuan Dynasties	Song-Yuan Dynasties	KIHV2013:206
A5	H30	18	釉陶(泥質陶)殘片 (早期)	Shards of Glazed Pottery	1	3	0.033	Pottery	Pottery	Song-Yuan Dynasties	Song-Yuan Dynasties	KIHV2013:206
A5	H30	19	釉陶(泥質陶)器底殘片 (早期)	Shard of Glazed Pottery Base	1	1	0.018	Pottery	Pottery	Song-Yuan Dynasties	Song-Yuan Dynasties	KIHV2013:206
A5	H30	20	釉陶(夾砂陶)殘片 (早期)	Shards of Glazed Pottery	1	5	0.031	Pottery	Pottery	Song-Yuan Dynasties	Song-Yuan Dynasties	KIHV2013:206
A5	H30	21	釉陶(夾砂陶)口沿殘片 (早期)	Shard of Glazed Pottery Rim	1	1	0.010	Pottery	Pottery	Song-Yuan Dynasties	Song-Yuan Dynasties	KIHV2013:206
A5	H30	22	釉陶(夾砂陶)器底殘片 (早期)	Shard of Glazed Pottery Base	1	1	0.004	Pottery	Pottery	Song-Yuan Dynasties	Song-Yuan Dynasties	KIHV2013:206

TP/Grid	Layer/ Feature	GF No	Description (Chi)	Description (Eng)	Bag	Piece	Weight (kg)	Material	Material sub group	Layer Dating	Artefact Dating	Box no.
A5	H30	23	內壁帶青(黃)釉夾砂陶盆(鉢)殘片(早期)	Shards of Greenish Yellow Glazed Pottery Basin	1	5	0.105	Pottery	Pottery	Song-Yuan Dynasties	Song-Yuan Dynasties	KIHV2013:206
A5	H30	24	內壁帶青(黃)釉粗夾砂陶盆(鉢)殘片(早期)	Shard of Greenish Yellow Glazed Pottery Basin	1	1	0.007	Pottery	Pottery	Song-Yuan Dynasties	Song-Yuan Dynasties	KIHV2013:206
A5	H30	25	研磨盆(鉢)殘片(早期)	Shards of Grinding Basin	1	4	0.066	Pottery	Pottery	Song-Yuan Dynasties	Song-Yuan Dynasties	KIHV2013:206
A5	H30	26	小口瓶殘片(早期)	Shards of a Small Mouth Pottery Vase	1	2	0.023	Pottery	Pottery	Song-Yuan Dynasties	Song-Yuan Dynasties	KIHV2013:206
A5	H30	27	釉陶(夾砂陶)系部殘片(早期)	Shard of Glazed Pottery Loop	1	1	0.010	Pottery	Pottery	Song-Yuan Dynasties	Song-Yuan Dynasties	KIHV2013:206
A5	H33	1	青灰釉素面殘片(早期)	Shards of Celadon (Greyish) Porcelain	1	3	0.034	Porcelain	Celadon	Song-Yuan Dynasties	Song-Yuan Dynasties	KIHV2013:206
A5	H33	2	青灰釉素面殘片(早期)	Shards of Celadon (Greyish) Porcelain	1	2	0.016	Porcelain	Celadon	Song-Yuan Dynasties	Song-Yuan Dynasties	KIHV2013:206
A5	H33	3	青黃釉素面殘片(早期)	Shards of Celadon (Yellowish) Porcelain	1	2	0.012	Porcelain	Celadon	Song-Yuan Dynasties	Song-Yuan Dynasties	KIHV2013:206
A5	H33	4	素面陶殘片(早期)	Shard of Pottery	1	1	0.016	Pottery	Pottery	Song-Yuan Dynasties	Song-Yuan Dynasties	KIHV2013:206
A5	H33	5	釉陶(夾砂陶)殘片(早期)	Shard of Glazed Pottery	1	1	0.007	Pottery	Pottery	Song-Yuan Dynasties	Song-Yuan Dynasties	KIHV2013:206
A5	H33	6	釉陶(夾砂陶)口沿殘片(早期)	Shard of Glazed Pottery Rim	1	1	0.009	Pottery	Pottery	Song-Yuan Dynasties	Song-Yuan Dynasties	KIHV2013:206
A5	H33	7	內壁帶青(黃)釉夾砂陶盆(鉢)殘片(早期)	Shards of Greenish Yellow Glazed Pottery Basin	1	2	0.027	Pottery	Pottery	Song-Yuan Dynasties	Song-Yuan Dynasties	KIHV2013:206
A6	3	1	青灰釉素面殘片(早期)	Shards of Celadon (Greyish) Porcelain	1	4	0.020	Porcelain	Celadon	Song-Yuan Dynasties	Song-Yuan Dynasties	KIHV2013:207
A6	3	2	青黃釉素面殘片(早期)	Shard of Celadon (Yellowish) Porcelain	1	1	0.005	Porcelain	Celadon	Song-Yuan Dynasties	Song-Yuan Dynasties	KIHV2013:207
A6	3	3	青黃釉刻劃花殘片(早期)	Shard of Celadon (Yellowish) Porcelain	1	1	0.008	Porcelain	Celadon	Song-Yuan Dynasties	Song-Yuan Dynasties	KIHV2013:207
A6	3	4	閩清窯刻劃花花口殘片(早期)	Shard of Celadon Porcelain	1	1	0.006	Porcelain	Minqing Kiln	Song-Yuan Dynasties	Song-Yuan Dynasties	KIHV2013:207
A6	3	5	素面陶殘片(早期)	Shards of Pottery	1	6	0.037	Pottery	Pottery	Song-Yuan Dynasties	Song-Yuan Dynasties	KIHV2013:207
A6	3	6	素面陶器底殘片(早期)	Shards of Pottery	1	2	0.023	Pottery	Pottery	Song-Yuan Dynasties	Song-Yuan Dynasties	KIHV2013:207
A6	3	7	內壁帶青(黃)釉夾砂陶盆(鉢)殘片(早期)	Shard of Greenish Yellow Glazed Pottery Basin	1	1	0.012	Pottery	Pottery	Song-Yuan Dynasties	Song-Yuan Dynasties	KIHV2013:207
A8	5	1	青灰釉素面殘片(早期)	Shards of Celadon (Greyish) Porcelain	1	2	0.011	Porcelain	Celadon	Song-Yuan Dynasties	Song-Yuan Dynasties	KIHV2013:208
A8	5	2	青灰釉素面殘片(早期)	Shard of Celadon (Greyish) Porcelain	1	1	0.005	Porcelain	Celadon	Song-Yuan Dynasties	Song-Yuan Dynasties	KIHV2013:208
A8	5	3	青灰釉素面殘片(早期)	Shard of Celadon (Greyish) Porcelain	1	1	0.019	Porcelain	Celadon	Song-Yuan Dynasties	Song-Yuan Dynasties	KIHV2013:208
A8	5	4	青黃釉素面殘片(早期)	Shards of Celadon (Yellowish) Porcelain	1	5	0.025	Porcelain	Celadon	Song-Yuan Dynasties	Song-Yuan Dynasties	KIHV2013:208
A8	5	5	青黃釉刻劃蓮瓣碗(早期)	Shard of Celadon (Yellowish) Bowl	1	1	0.007	Porcelain	Celadon	Song-Yuan Dynasties	Song-Yuan Dynasties	KIHV2013:208
A8	5	6	白瓷閩南模製印花碗(早期)	Shard of White Glazed Bowl	1	1	0.006	Porcelain	Dehua Kiln	Song-Yuan Dynasties	Song-Yuan Dynasties	KIHV2013:208
A8	5	7	紅瓦(早期)	Shard of Red Tile	1	1	0.047	Tile	Red Tile	Song-Yuan Dynasties	Song-Yuan Dynasties	KIHV2013:208
A8	5	8	素面陶殘片(早期)	Shards of Pottery	1	29	0.125	Pottery	Pottery	Song-Yuan Dynasties	Song-Yuan Dynasties	KIHV2013:208
A8	5	9	釉陶(泥質陶)殘片(早期)	Shard of Glazed Pottery	1	1	0.005	Pottery	Pottery	Song-Yuan Dynasties	Song-Yuan Dynasties	KIHV2013:208
A8	5	10	釉陶(夾砂陶)殘片(早期)	Shards of Glazed Pottery	1	4	0.020	Pottery	Pottery	Song-Yuan Dynasties	Song-Yuan Dynasties	KIHV2013:208
A8	5	11	釉陶(夾砂陶)口沿殘片(早期)	Shard of Glazed Pottery Rim	1	1	0.009	Pottery	Pottery	Song-Yuan Dynasties	Song-Yuan Dynasties	KIHV2013:208
A8	5	12	內壁帶青(黃)釉夾砂陶盆(鉢)殘片(早期)	Shards of Greenish Yellow Glazed Pottery Basin	1	4	0.029	Pottery	Pottery	Song-Yuan Dynasties	Song-Yuan Dynasties	KIHV2013:208
A8	5	13	小口瓶殘片(早期)	Shards of a Small Mouth Pottery Vase	1	4	0.019	Pottery	Pottery	Song-Yuan Dynasties	Song-Yuan Dynasties	KIHV2013:208
A8	6	1	青灰釉素面殘片(早期)	Shards of Celadon (Greyish) Porcelain	1	7	0.033	Porcelain	Celadon	Song-Yuan Dynasties	Song-Yuan Dynasties	KIHV2013:208
A8	6	2	青灰釉素面殘片(早期)	Shard of Celadon (Greyish) Porcelain	1	1	0.013	Porcelain	Celadon	Song-Yuan Dynasties	Song-Yuan Dynasties	KIHV2013:208
A8	6	3	青灰釉素面殘片(早期)	Shard of Celadon (Greyish) Porcelain	1	1	0.007	Porcelain	Celadon	Song-Yuan Dynasties	Song-Yuan Dynasties	KIHV2013:208
A8	6	4	青黃釉素面殘片(早期)	Shards of Celadon (Yellowish) Porcelain	1	4	0.014	Porcelain	Celadon	Song-Yuan Dynasties	Song-Yuan Dynasties	KIHV2013:208
A8	6	5	青黃釉弦紋殘片(早期)	Shard of Celadon (Yellowish) Porcelain	1	1	0.019	Porcelain	Celadon	Song-Yuan Dynasties	Song-Yuan Dynasties	KIHV2013:208
A8	6	6	青黃釉刻劃花殘片(早期)	Shard of Celadon (Yellowish) Porcelain	1	1	0.007	Porcelain	Celadon	Song-Yuan Dynasties	Song-Yuan Dynasties	KIHV2013:208
A8	6	7	黑釉盞殘片(早期)	Shard of Black Glazed Porcelain	1	1	0.006	Porcelain	Black Glazed	Song-Yuan Dynasties	Song-Yuan Dynasties	KIHV2013:208
A8	6	8	素面陶殘片(早期)	Shards of Pottery	1	17	0.081	Pottery	Pottery	Song-Yuan Dynasties	Song-Yuan Dynasties	KIHV2013:208
A8	6	9	素面陶器底殘片(早期)	Shards of Pottery	1	2	0.019	Pottery	Pottery	Song-Yuan Dynasties	Song-Yuan Dynasties	KIHV2013:208
A8	6	10	釉陶(泥質陶)殘片(早期)	Shard of Glazed Pottery	1	1	0.009	Pottery	Pottery	Song-Yuan Dynasties	Song-Yuan Dynasties	KIHV2013:208
A8	6	11	釉陶(夾砂陶)殘片(早期)	Shards of Glazed Pottery	1	6	0.034	Pottery	Pottery	Song-Yuan Dynasties	Song-Yuan Dynasties	KIHV2013:208
A8	6	12	釉陶(夾砂陶)口沿殘片(早期)	Shard of Glazed Pottery Rim	1	1	0.014	Pottery	Pottery	Song-Yuan Dynasties	Song-Yuan Dynasties	KIHV2013:208
A8	6	13	內壁帶青(黃)釉夾砂陶盆(鉢)殘片(早期)	Shards of Greenish Yellow Glazed Pottery Basin	1	4	0.057	Pottery	Pottery	Song-Yuan Dynasties	Song-Yuan Dynasties	KIHV2013:208
A8	6	14	研磨盆(鉢)殘片(早期)	Shard of Grinding Basin	1	1	0.009	Pottery	Pottery	Song-Yuan Dynasties	Song-Yuan Dynasties	KIHV2013:208
A8	6	15	小口瓶殘片(早期)	Shards of a Small Mouth Pottery Vase	1	4	0.032	Pottery	Pottery	Song-Yuan Dynasties	Song-Yuan Dynasties	KIHV2013:208
A8	6	16	陶甕殘片(早期)	Shard of Pottery Urn	1	1	0.042	Pottery	Pottery	Song-Yuan Dynasties	Song-Yuan Dynasties	KIHV2013:208
A8	6	17	釉陶執壺殘片(早期)	Shard of Glazed Pottery Ewer	1	1	0.008	Pottery	Pottery	Song-Yuan Dynasties	Song-Yuan Dynasties	KIHV2013:208
A8	H28	1	青黃釉素面殘片(早期)	Shards of Celadon (Yellowish) Porcelain	1	3	0.009	Porcelain	Celadon	Song-Yuan Dynasties	Song-Yuan Dynasties	KIHV2013:208

TP/Grid	Layer/ Feature	GF No	Description (Chi)	Description (Eng)	Bag	Piece	Weight (kg)	Material	Material sub group	Layer Dating	Artefact Dating	Box no.
A8	H28	2	青黃釉弦紋殘片 (早期)	Shard of Celadon (Yellowish) Porcelain	1	1	0.008	Porcelain	Celadon	Song-Yuan Dynasties	Song-Yuan Dynasties	KIHV2013:208
A8	H28	3	青黃釉內底大圈殘片 (早期)	Shard of Celadon (Yellowish) Porcelain	1	1	0.013	Porcelain	Celadon	Song-Yuan Dynasties	Song-Yuan Dynasties	KIHV2013:208
A8	H28	4	青黃釉內底小圈碗底 (早期)	Shard of Celadon (Yellowish) Bowl	1	1	0.091	Porcelain	Celadon	Song-Yuan Dynasties	Song-Yuan Dynasties	KIHV2013:208
A8	H28	5	青黃釉刻劃蓮瓣碗 (早期)	Shards of Celadon (Yellowish) Bowl	1	2	0.040	Porcelain	Celadon	Song-Yuan Dynasties	Song-Yuan Dynasties	KIHV2013:208
A8	H28	6	景德鎮窯折腹平底碟 (早期)	Shard of Qingbai Porcelain Plate	1	1	0.007	Porcelain	Jingdezhen	Song-Yuan Dynasties	Song-Yuan Dynasties	KIHV2013:208
A8	H28	7	素面陶殘片 (早期)	Shards of Pottery	1	10	0.032	Pottery	Pottery	Song-Yuan Dynasties	Song-Yuan Dynasties	KIHV2013:208
A8	H28	8	釉陶(灰陶)殘片 (早期)	Shards of Glazed Pottery	1	5	0.032	Pottery	Pottery	Song-Yuan Dynasties	Song-Yuan Dynasties	KIHV2013:208
A8	H28	9	釉陶(灰陶)口沿殘片 (早期)	Shards of Glazed Pottery Rim	1	2	0.082	Pottery	Pottery	Song-Yuan Dynasties	Song-Yuan Dynasties	KIHV2013:208
A8	H28	10	內壁帶青 (黃) 釉夾砂陶盆 (鉢)殘片 (早期)	Shards of Greenish Yellow Glazed Pottery Basin	1	2	0.118	Pottery	Pottery	Song-Yuan Dynasties	Song-Yuan Dynasties	KIHV2013:208
A9	5	1	青灰釉素面殘片 (早期)	Shards of Celadon (Greyish) Porcelain	1	68	0.305	Porcelain	Celadon	Song-Yuan Dynasties	Song-Yuan Dynasties	KIHV2013:210
A9	5	2	青灰釉素面殘片 (早期)	Shards of Celadon (Greyish) Porcelain	1	12	0.068	Porcelain	Celadon	Song-Yuan Dynasties	Song-Yuan Dynasties	KIHV2013:210
A9	5	3	青灰釉素面殘片 (早期)	Shard of Celadon (Greyish) Porcelain	1	1	0.006	Porcelain	Celadon	Song-Yuan Dynasties	Song-Yuan Dynasties	KIHV2013:210
A9	5	4	青灰釉素面殘片 (早期)	Shards of Celadon (Greyish) Porcelain	1	2	0.016	Porcelain	Celadon	Song-Yuan Dynasties	Song-Yuan Dynasties	KIHV2013:210
A9	5	5	青灰釉素面殘片 (早期)	Shards of Celadon (Greyish) Porcelain	1	2	0.009	Porcelain	Celadon	Song-Yuan Dynasties	Song-Yuan Dynasties	KIHV2013:210
A9	5	6	青灰釉素面殘片 (早期)	Shard of Celadon (Greyish) Porcelain	1	1	0.008	Porcelain	Celadon	Song-Yuan Dynasties	Song-Yuan Dynasties	KIHV2013:210
A9	5	7	青灰釉素面殘片 (早期)	Shard of Celadon (Greyish) Porcelain	1	1	0.040	Porcelain	Celadon	Song-Yuan Dynasties	Song-Yuan Dynasties	KIHV2013:210
A9	5	8	青灰釉素面殘片 (早期)	Shards of Celadon (Greyish) Porcelain	1	3	0.024	Porcelain	Celadon	Song-Yuan Dynasties	Song-Yuan Dynasties	KIHV2013:210
A9	5	9	青灰釉素面殘片 (早期)	Shards of Celadon (Greyish) Porcelain	1	3	0.022	Porcelain	Celadon	Song-Yuan Dynasties	Song-Yuan Dynasties	KIHV2013:210
A9	5	10	青灰釉素面殘片 (早期)	Shards of Celadon (Greyish) Porcelain	1	3	0.027	Porcelain	Celadon	Song-Yuan Dynasties	Song-Yuan Dynasties	KIHV2013:210
A9	5	11	青灰釉素面殘片 (早期)	Shard of Celadon (Greyish) Porcelain	1	1	0.024	Porcelain	Celadon	Song-Yuan Dynasties	Song-Yuan Dynasties	KIHV2013:210
A9	5	12	青灰釉素面殘片 (早期)	Shards of Celadon (Greyish) Porcelain	1	2	0.024	Porcelain	Celadon	Song-Yuan Dynasties	Song-Yuan Dynasties	KIHV2013:210
A9	5	13	青黃釉素面殘片 (早期)	Shards of Celadon (Yellowish) Porcelain	1	68	0.244	Porcelain	Celadon	Song-Yuan Dynasties	Song-Yuan Dynasties	KIHV2013:210
A9	5	14	青黃釉弦紋殘片 (早期)	Shards of Celadon (Yellowish) Porcelain	1	20	0.054	Porcelain	Celadon	Song-Yuan Dynasties	Song-Yuan Dynasties	KIHV2013:210
A9	5	15	青黃釉刻劃花殘片 (早期)	Shards of Celadon (Yellowish) Porcelain	1	7	0.034	Porcelain	Celadon	Song-Yuan Dynasties	Song-Yuan Dynasties	KIHV2013:210
A9	5	16	青黃釉外篋劃殘片 (早期)	Shards of Celadon (Yellowish) Porcelain	1	2	0.016	Porcelain	Celadon	Song-Yuan Dynasties	Song-Yuan Dynasties	KIHV2013:210
A9	5	17	青黃釉外篋劃內刻劃碗 (早期)	Shards of Celadon Bowl	1	7	0.132	Porcelain	Celadon	Song-Yuan Dynasties	Song-Yuan Dynasties	KIHV2013:210
A9	5	18	青黃釉內底大圈碗 (早期)	Shards of Celadon (Yellowish) Bowl	1	4	0.101	Porcelain	Celadon	Song-Yuan Dynasties	Song-Yuan Dynasties	KIHV2013:210
A9	5	19	青黃釉內底小圈碗 (早期)	Shard of Celadon (Yellowish) Bowl	1	1	0.012	Porcelain	Celadon	Song-Yuan Dynasties	Song-Yuan Dynasties	KIHV2013:210
A9	5	20	青黃釉刻劃蓮瓣碗 (早期)	Shards of Celadon (Yellowish) Bowl	1	8	0.027	Porcelain	Celadon	Song-Yuan Dynasties	Song-Yuan Dynasties	KIHV2013:210
A9	5	21	青黃釉印花碗 (早期)	Shards of Celadon Bowl	1	2	0.016	Porcelain	Celadon	Song-Yuan Dynasties	Song-Yuan Dynasties	KIHV2013:210
A9	5	22	青黃釉盞 (早期)	Shards of Celadon (Yellowish) Dish	1	8	0.055	Porcelain	Celadon	Song-Yuan Dynasties	Song-Yuan Dynasties	KIHV2013:210
A9	5	23	青黃釉折腹平底碟 (早期)	Shards of Celadon (Yellowish) Plate	1	5	0.052	Porcelain	Celadon	Song-Yuan Dynasties	Song-Yuan Dynasties	KIHV2013:210
A9	5	24	青白釉素面碗 (早期)	Shards of Qingbai Glazed Bowl	1	12	0.045	Porcelain	Qingbai Glazed	Song-Yuan Dynasties	Song-Yuan Dynasties	KIHV2013:210
A9	5	25	青白釉閩南模製印花碗 (早期)	Shards of Qingbai Glazed Bowl	1	6	0.015	Porcelain	Qingbai Glazed	Song-Yuan Dynasties	Song-Yuan Dynasties	KIHV2013:210
A9	5	26	青白釉平底碟 (早期)	Shards of Qingbai Glazed Plate	1	2	0.009	Porcelain	Qingbai Glazed	Song-Yuan Dynasties	Song-Yuan Dynasties	KIHV2013:210
A9	5	27	青白釉閩南內印花平底碟 (早期)	Shard of Qingbai Glazed Plate	1	1	0.008	Porcelain	Qingbai Glazed	Song-Yuan Dynasties	Song-Yuan Dynasties	KIHV2013:210
A9	5	28	白瓷素面碗 (早期)	Shards of White Glazed Bowl	1	9	0.025	Porcelain	Dehua Kiln	Song-Yuan Dynasties	Song-Yuan Dynasties	KIHV2013:210
A9	5	29	白瓷平底碟 (早期)	Shard of White Glazed Plate	1	1	0.010	Porcelain	Dehua Kiln	Song-Yuan Dynasties	Song-Yuan Dynasties	KIHV2013:210
A9	5	30	黑釉盞殘片 (早期)	Shards of Black Glazed Porcelain	1	5	0.045	Porcelain	Black Glazed	Song-Yuan Dynasties	Song-Yuan Dynasties	KIHV2013:210
A9	5	31	龍泉窯素面殘片 (早期)	Shards of Celadon Porcelain	1	3	0.042	Porcelain	Longquan Kiln	Song-Yuan Dynasties	Song-Yuan Dynasties	KIHV2013:210
A9	5	32	龍泉窯刻劃花殘片 (早期)	Shard of Celadon Porcelain	1	1	0.015	Porcelain	Longquan Kiln	Song-Yuan Dynasties	Song-Yuan Dynasties	KIHV2013:210
A9	5	33	龍泉窯蓮瓣殘片 (早期)	Shards of Celadon Porcelain	1	4	0.026	Porcelain	Longquan Kiln	Song-Yuan Dynasties	Song-Yuan Dynasties	KIHV2013:210
A9	5	34	龍泉窯素面敞口盤 (早期)	Shard of Celadon Basin	1	1	0.035	Porcelain	Longquan Kiln	Song-Yuan Dynasties	Song-Yuan Dynasties	KIHV2013:210
A9	5	35	仿龍泉刻劃S形紋殘片 (早期)	Shards of Celadon Porcelain	1	6	0.039	Porcelain	Celadon	Song-Yuan Dynasties	Song-Yuan Dynasties	KIHV2013:210
A9	5	36	仿龍泉支燒碗底 (早期)	Shards of Celadon Porcelain	1	3	0.150	Porcelain	Celadon	Song-Yuan Dynasties	Song-Yuan Dynasties	KIHV2013:210
A9	5	37	閩清窯素面碗 (早期)	Shard of Celadon Bowl	1	1	0.026	Porcelain	Minqing Kiln	Song-Yuan Dynasties	Song-Yuan Dynasties	KIHV2013:210
A9	5	38	閩清窯刻劃花碗 (早期)	Shards of Celadon Bowl	1	11	0.091	Porcelain	Minqing Kiln	Song-Yuan Dynasties	Song-Yuan Dynasties	KIHV2013:210
A9	5	39	閩清窯折腹平底碟 (早期)	Shard of Celadon Plate	1	1	0.014	Porcelain	Minqing Kiln	Song-Yuan Dynasties	Song-Yuan Dynasties	KIHV2013:210
A9	5	40	景德鎮窯素面殘片 (早期)	Shard of Qingbai Porcelain	1	1	0.005	Porcelain	Jingdezhen	Song-Yuan Dynasties	Song-Yuan Dynasties	KIHV2013:210
A9	5	41	素胎器蓋 (早期)	Shard of Unglazed Porcelain Lid	1	1	0.018	Porcelain	Unglazed Porcelain	Song-Yuan Dynasties	Song-Yuan Dynasties	KIHV2013:210

TP/Grid	Layer/ Feature	GF No	Description (Chi)	Description (Eng)	Bag	Piece	Weight (kg)	Material	Material sub group	Layer Dating	Artefact Dating	Box no.
A9	5	42	脫釉碗底 (早期)	Shards of Glazed Porcelain Bowl	1	3	0.089	Porcelain	Glazed Porcelain	Song-Yuan Dynasties	Song-Yuan Dynasties	KIHV2013:210
A9	5	43	紅瓦 (早期)	Shards of Red Tile	1	3	0.020	Tile	Red Tile	Song-Yuan Dynasties	Song-Yuan Dynasties	KIHV2013:210
A9	5	44	素面陶殘片 (早期)	Shards of Pottery	1	323	1.825	Pottery	Pottery	Song-Yuan Dynasties	Song-Yuan Dynasties	KIHV2013:210
A9	5	45	素面陶口沿殘片 (早期)	Shards of Pottery Rim	1	16	0.226	Pottery	Pottery	Song-Yuan Dynasties	Song-Yuan Dynasties	KIHV2013:210
A9	5	46	素面陶器底殘片 (早期)	Shards of Pottery	1	16	0.315	Pottery	Pottery	Song-Yuan Dynasties	Song-Yuan Dynasties	KIHV2013:210
A9	5	47	釉陶(泥質陶)殘片 (早期)	Shards of Glazed Pottery	1	9	0.097	Pottery	Pottery	Song-Yuan Dynasties	Song-Yuan Dynasties	KIHV2013:210
A9	5	48	釉陶(泥質陶)口沿殘片 (早期)	Shards of Glazed Pottery Rim	1	3	0.068	Pottery	Pottery	Song-Yuan Dynasties	Song-Yuan Dynasties	KIHV2013:210
A9	5	49	釉陶(泥質陶)器底殘片 (早期)	Shard of Glazed Pottery Base	1	1	0.059	Pottery	Pottery	Song-Yuan Dynasties	Song-Yuan Dynasties	KIHV2013:210
A9	5	50	釉陶(夾砂陶)殘片 (早期)	Shards of Glazed Pottery	1	46	0.429	Pottery	Pottery	Song-Yuan Dynasties	Song-Yuan Dynasties	KIHV2013:210
A9	5	51	釉陶(夾砂陶)口沿殘片 (早期)	Shards of Glazed Pottery Rim	1	6	0.164	Pottery	Pottery	Song-Yuan Dynasties	Song-Yuan Dynasties	KIHV2013:210
A9	5	52	釉陶(夾砂陶)器底殘片 (早期)	Shards of Glazed Pottery Base	1	10	0.059	Pottery	Pottery	Song-Yuan Dynasties	Song-Yuan Dynasties	KIHV2013:210
A9	5	53	內壁帶醬 (青) 黃釉泥質陶盆(鉢)殘片 (早期)	Shards of Brown Glazed Pottery Basin	1	71	0.450	Pottery	Pottery	Song-Yuan Dynasties	Song-Yuan Dynasties	KIHV2013:210
A9	5	54	內壁帶青 (黃) 釉夾砂陶盆(鉢)殘片 (早期)	Shards of Greenish Yellow Glazed Pottery Basin	1	9	0.112	Pottery	Pottery	Song-Yuan Dynasties	Song-Yuan Dynasties	KIHV2013:210
A9	5	55	內壁帶青 (黃) 釉粗夾砂陶盆(鉢)殘片 (早期)	Shards of Greenish Yellow Glazed Pottery Basin	1	5	0.051	Pottery	Pottery	Song-Yuan Dynasties	Song-Yuan Dynasties	KIHV2013:210
A9	5	56	研磨盆(鉢)殘片 (早期)	Shards of Grinding Basin	1	18	0.240	Pottery	Pottery	Song-Yuan Dynasties	Song-Yuan Dynasties	KIHV2013:210
A9	5	57	小口瓶殘片 (早期)	Shards of a Small Mouth Pottery Vase	1	30	0.189	Pottery	Pottery	Song-Yuan Dynasties	Song-Yuan Dynasties	KIHV2013:210
A9	5	58	陶急須殘片 (早期)	Shards of Chinese Herbal Teapot	1	3	0.022	Pottery	Pottery	Song-Yuan Dynasties	Song-Yuan Dynasties	KIHV2013:210
A9	5	59	陶器蓋殘片 (早期)	Shards of Pottery Lid	1	2	0.019	Pottery	Pottery	Song-Yuan Dynasties	Song-Yuan Dynasties	KIHV2013:210
A9	5	60	陶甕殘片 (早期)	Shards of Pottery Um	1	7	0.234	Pottery	Pottery	Song-Yuan Dynasties	Song-Yuan Dynasties	KIHV2013:210
A9	5	61	釉陶執壺殘片 (早期)	Shards of Glazed Pottery Ewer	1	2	0.012	Pottery	Pottery	Song-Yuan Dynasties	Song-Yuan Dynasties	KIHV2013:210
A9	5	62	釉陶(夾砂陶)系部殘片 (早期)	Shards of Glazed Pottery Loop	1	4	0.043	Pottery	Pottery	Song-Yuan Dynasties	Song-Yuan Dynasties	KIHV2013:210
A9	G8	1	青灰釉素面殘片 (早期)	Shard of Celadon (Greyish) Porcelain	1	1	0.011	Porcelain	Celadon	Song-Yuan Dynasties	Song-Yuan Dynasties	KIHV2013:210
A9	G8	2	青黃釉殘片 (早期)	Shard of Celadon (Yellowish) Porcelain	1	1	0.004	Porcelain	Celadon	Song-Yuan Dynasties	Song-Yuan Dynasties	KIHV2013:210
A9	G8	3	白瓷殘片 (早期)	Shard of White Glazed Porcelain	1	1	0.005	Porcelain	Dehua Kiln	Song-Yuan Dynasties	Song-Yuan Dynasties	KIHV2013:210
A9	G8	4	閩清窯殘片 (早期)	Shard of Celadon Porcelain	1	1	0.039	Porcelain	Minqing Kiln	Song-Yuan Dynasties	Song-Yuan Dynasties	KIHV2013:210
A9	G8	5	青花瓷殘片 (晚期)	Shard of Blue-and-white Porcelain	1	1	0.005	Porcelain	Blue-and-white Porcelain	Song-Yuan Dynasties	Song-Yuan Dynasties	KIHV2013:210
A9	G8	6	素面陶殘片 (晚期)	Shard of Pottery	1	1	0.005	Pottery	Pottery	Song-Yuan Dynasties	Song-Yuan Dynasties	KIHV2013:210
A9	G8	7	釉陶(夾砂陶)殘片 (晚期)	Shard of Glazed Pottery	1	1	0.012	Pottery	Pottery	Song-Yuan Dynasties	Song-Yuan Dynasties	KIHV2013:210
A9	H2	1	青灰釉素面殘片 (早期)	Shard of Celadon (Greyish) Porcelain	1	1	0.013	Porcelain	Celadon	Song-Yuan Dynasties	Song-Yuan Dynasties	KIHV2013:210
A9	H2	2	青灰釉素面殘片 (早期)	Shard of Celadon (Greyish) Porcelain	1	1	0.022	Porcelain	Celadon	Song-Yuan Dynasties	Song-Yuan Dynasties	KIHV2013:210
A9	H2	3	青灰釉素面殘片 (早期)	Shard of Celadon (Greyish) Porcelain	1	1	0.009	Porcelain	Celadon	Song-Yuan Dynasties	Song-Yuan Dynasties	KIHV2013:210
A9	H2	4	青灰釉素面殘片 (早期)	Shard of Celadon (Greyish) Porcelain	1	1	0.021	Porcelain	Celadon	Song-Yuan Dynasties	Song-Yuan Dynasties	KIHV2013:210
A9	H2	5	青黃釉素面殘片 (早期)	Shards of Celadon (Yellowish) Porcelain	1	3	0.021	Porcelain	Celadon	Song-Yuan Dynasties	Song-Yuan Dynasties	KIHV2013:210
A9	H2	6	閩清窯刻劃花殘片 (早期)	Shards of Celadon Porcelain	1	2	0.013	Porcelain	Minqing Kiln	Song-Yuan Dynasties	Song-Yuan Dynasties	KIHV2013:210
A9	H2	7	素面陶殘片 (早期)	Shards of Pottery	1	4	0.026	Pottery	Pottery	Song-Yuan Dynasties	Song-Yuan Dynasties	KIHV2013:210
A9	H2	8	素面陶器底殘片 (早期)	Shard of Pottery	1	1	0.022	Pottery	Pottery	Song-Yuan Dynasties	Song-Yuan Dynasties	KIHV2013:210
A9	H2	9	研磨盆(鉢)殘片 (早期)	Shard of Grinding Basin	1	1	0.051	Pottery	Pottery	Song-Yuan Dynasties	Song-Yuan Dynasties	KIHV2013:210
A9	H2	10	陶器蓋殘片 (早期)	Shard of Pottery Lid	1	1	0.006	Pottery	Pottery	Song-Yuan Dynasties	Song-Yuan Dynasties	KIHV2013:210
A9	H2	11	釉陶(泥質陶)系部殘片 (早期)	Shard of Glazed Pottery Loop	1	1	0.078	Pottery	Pottery	Song-Yuan Dynasties	Song-Yuan Dynasties	KIHV2013:210
A9	H3	1	青灰釉素面殘片 (早期)	Shards of Celadon (Greyish) Porcelain	1	2	0.010	Porcelain	Celadon	Song-Yuan Dynasties	Song-Yuan Dynasties	KIHV2013:210
A9	H3	2	青灰釉素面殘片 (早期)	Shards of Celadon (Greyish) Porcelain	1	2	0.010	Porcelain	Celadon	Song-Yuan Dynasties	Song-Yuan Dynasties	KIHV2013:210
A9	H3	3	青黃釉素面殘片 (早期)	Shards of Celadon (Yellowish) Porcelain	1	3	0.012	Porcelain	Celadon	Song-Yuan Dynasties	Song-Yuan Dynasties	KIHV2013:210
A9	H3	4	青黃釉弦紋殘片 (早期)	Shard of Celadon (Yellowish) Porcelain	1	1	0.005	Porcelain	Celadon	Song-Yuan Dynasties	Song-Yuan Dynasties	KIHV2013:210
A9	H3	5	青黃釉刻劃花殘片 (早期)	Shard of Celadon (Yellowish) Porcelain	1	1	0.004	Porcelain	Celadon	Song-Yuan Dynasties	Song-Yuan Dynasties	KIHV2013:210
A9	H3	6	青黃釉內底大圈殘片 (早期)	Shard of Celadon (Yellowish) Porcelain	1	1	0.016	Porcelain	Celadon	Song-Yuan Dynasties	Song-Yuan Dynasties	KIHV2013:210
A9	H3	7	青黃釉刻劃蓮瓣碗 (早期)	Shard of Celadon (Yellowish) Bowl	1	1	0.009	Porcelain	Celadon	Song-Yuan Dynasties	Song-Yuan Dynasties	KIHV2013:210
A9	H3	8	青黃釉盞 (早期)	Shard of Celadon (Yellowish) Dish	1	1	0.014	Porcelain	Celadon	Song-Yuan Dynasties	Song-Yuan Dynasties	KIHV2013:210
A9	H3	9	景德鎮窯素面殘片 (早期)	Shard of Qingbai Porcelain	1	1	0.004	Porcelain	Jingdezhen	Song-Yuan Dynasties	Song-Yuan Dynasties	KIHV2013:210
A9	H3	10	紅瓦 (早期)	Shards of Red Tile	1	2	0.008	Tile	Red Tile	Song-Yuan Dynasties	Song-Yuan Dynasties	KIHV2013:210
A9	H3	11	素面陶殘片 (早期)	Shards of Pottery	1	29	0.095	Pottery	Pottery	Song-Yuan Dynasties	Song-Yuan Dynasties	KIHV2013:210

TP/Grid	Layer/ Feature	GF No	Description (Chi)	Description (Eng)	Bag	Piece	Weight (kg)	Material	Material sub group	Layer Dating	Artefact Dating	Box no.
A9	H3	12	素面陶器底殘片 (早期)	Shard of Pottery	1	1	0.026	Pottery	Pottery	Song-Yuan Dynasties	Song-Yuan Dynasties	KIHV2013:210
A9	H3	13	釉陶(夾砂陶)殘片 (早期)	Shards of Glazed Pottery	1	4	0.024	Pottery	Pottery	Song-Yuan Dynasties	Song-Yuan Dynasties	KIHV2013:210
A9	H3	14	內壁帶青(黃)釉夾砂陶盆(鉢)殘片 (早期)	Shards of Greenish Yellow Glazed Pottery Basin	1	2	0.022	Pottery	Pottery	Song-Yuan Dynasties	Song-Yuan Dynasties	KIHV2013:210
A9	H3	15	內壁帶青(黃)釉粗夾砂陶盆(鉢)殘片 (早期)	Shards of Greenish Yellow Glazed Pottery Basin	1	2	0.025	Pottery	Pottery	Song-Yuan Dynasties	Song-Yuan Dynasties	KIHV2013:210
A9	H3	16	研磨盆(鉢)殘片 (早期)	Shard of Grinding Basin	1	1	0.040	Pottery	Pottery	Song-Yuan Dynasties	Song-Yuan Dynasties	KIHV2013:210
A9	H3	17	小口瓶殘片 (早期)	Shards of a Small Mouth Pottery Vase	1	3	0.033	Pottery	Pottery	Song-Yuan Dynasties	Song-Yuan Dynasties	KIHV2013:210
A9	H3	18	陶急須殘片 (早期)	Shard of Chinese Herbal Teapot	1	1	0.007	Pottery	Pottery	Song-Yuan Dynasties	Song-Yuan Dynasties	KIHV2013:210
A9	H4	1	青灰釉素面殘片 (早期)	Shards of Celadon (Greyish) Porcelain	1	12	0.117	Porcelain	Celadon	Song-Yuan Dynasties	Song-Yuan Dynasties	KIHV2013:210
A9	H4	2	青灰釉素面殘片 (早期)	Shards of Celadon (Greyish) Porcelain	1	6	0.067	Porcelain	Celadon	Song-Yuan Dynasties	Song-Yuan Dynasties	KIHV2013:210
A9	H4	3	青灰釉素面殘片 (早期)	Shard of Celadon (Greyish) Porcelain	1	1	0.023	Porcelain	Celadon	Song-Yuan Dynasties	Song-Yuan Dynasties	KIHV2013:210
A9	H4	4	青灰釉素面殘片 (早期)	Shard of Celadon (Greyish) Porcelain	1	1	0.015	Porcelain	Celadon	Song-Yuan Dynasties	Song-Yuan Dynasties	KIHV2013:210
A9	H4	5	青黃釉素面殘片 (早期)	Shards of Celadon (Yellowish) Porcelain	1	12	0.058	Porcelain	Celadon	Song-Yuan Dynasties	Song-Yuan Dynasties	KIHV2013:210
A9	H4	6	青黃釉弦紋殘片 (早期)	Shards of Celadon (Yellowish) Porcelain	1	3	0.021	Porcelain	Celadon	Song-Yuan Dynasties	Song-Yuan Dynasties	KIHV2013:210
A9	H4	7	青黃釉外篋劃內刻劃殘片 (早期)	Shard of Celadon (Yellowish) Porcelain	1	1	0.021	Porcelain	Celadon	Song-Yuan Dynasties	Song-Yuan Dynasties	KIHV2013:210
A9	H4	8	青黃釉內底大圈碗 (早期)	Shards of Celadon (Yellowish) Bowl	1	4	0.117	Porcelain	Celadon	Song-Yuan Dynasties	Song-Yuan Dynasties	KIHV2013:210
A9	H4	9	青黃釉刻劃蓮瓣碗 (早期)	Shards of Celadon (Yellowish) Bowl	1	3	0.030	Porcelain	Celadon	Song-Yuan Dynasties	Song-Yuan Dynasties	KIHV2013:210
A9	H4	10	青黃釉澀圈碗底 (早期)	Shard of Celadon (Yellowish) Bowl	1	1	0.034	Porcelain	Celadon	Song-Yuan Dynasties	Song-Yuan Dynasties	KIHV2013:210
A9	H4	11	青黃釉盞 (早期)	Shards of Celadon (Yellowish) Dish	1	5	0.067	Porcelain	Celadon	Song-Yuan Dynasties	Song-Yuan Dynasties	KIHV2013:210
A9	H4	12	青黃釉瓶壺 (早期)	Shard of Celadon (Yellowish) Ewer/Vase	1	1	0.007	Porcelain	Celadon	Song-Yuan Dynasties	Song-Yuan Dynasties	KIHV2013:210
A9	H4	13	青白釉素面殘片 (早期)	Shards of Qingbai Glazed Porcelain	1	6	0.018	Porcelain	Qingbai Glazed	Song-Yuan Dynasties	Song-Yuan Dynasties	KIHV2013:210
A9	H4	14	黑釉盞殘片 (早期)	Shards of Black Glazed Porcelain	1	3	0.015	Porcelain	Black Glazed	Song-Yuan Dynasties	Song-Yuan Dynasties	KIHV2013:210
A9	H4	15	龍泉窯素面殘片 (早期)	Shards of Celadon Porcelain	1	2	0.012	Porcelain	Longquan Kiln	Song-Yuan Dynasties	Song-Yuan Dynasties	KIHV2013:210
A9	H4	16	龍泉窯刻劃花殘片 (早期)	Shards of Celadon Porcelain	1	2	0.013	Porcelain	Longquan Kiln	Song-Yuan Dynasties	Song-Yuan Dynasties	KIHV2013:210
A9	H4	17	紅瓦 (早期)	Shards of Red Tile	1	2	0.037	Tile	Red Tile	Song-Yuan Dynasties	Song-Yuan Dynasties	KIHV2013:210
A9	H4	18	素面陶殘片 (早期)	Shards of Pottery	1	45	0.505	Pottery	Pottery	Song-Yuan Dynasties	Song-Yuan Dynasties	KIHV2013:210
A9	H4	19	素面陶器底殘片 (早期)	Shards of Pottery	1	3	0.074	Pottery	Pottery	Song-Yuan Dynasties	Song-Yuan Dynasties	KIHV2013:210
A9	H4	20	釉陶(泥質陶)口沿殘片 (早期)	Shard of Glazed Pottery Rim	1	1	0.020	Pottery	Pottery	Song-Yuan Dynasties	Song-Yuan Dynasties	KIHV2013:210
A9	H4	21	釉陶(泥質陶)器底殘片 (早期)	Shard of Glazed Pottery Base	1	1	0.053	Pottery	Pottery	Song-Yuan Dynasties	Song-Yuan Dynasties	KIHV2013:210
A9	H4	22	釉陶(夾砂陶)殘片 (早期)	Shards of Glazed Pottery	1	2	0.055	Pottery	Pottery	Song-Yuan Dynasties	Song-Yuan Dynasties	KIHV2013:210
A9	H4	23	釉陶(夾砂陶)器底殘片 (早期)	Shard of Glazed Pottery Base	1	1	0.013	Pottery	Pottery	Song-Yuan Dynasties	Song-Yuan Dynasties	KIHV2013:210
A9	H4	24	內壁帶青(黃)釉泥質陶盆(鉢)殘片 (早期)	Shard of Brown Glazed Pottery Basin	1	1	0.051	Pottery	Pottery	Song-Yuan Dynasties	Song-Yuan Dynasties	KIHV2013:210
A9	H4	25	內壁帶青(黃)釉夾砂陶盆(鉢)殘片 (早期)	Shards of Greenish Yellow Glazed Pottery Basin	1	3	0.022	Pottery	Pottery	Song-Yuan Dynasties	Song-Yuan Dynasties	KIHV2013:210
A9	H4	26	研磨盆(鉢)殘片 (早期)	Shards of Grinding Basin	1	3	0.074	Pottery	Pottery	Song-Yuan Dynasties	Song-Yuan Dynasties	KIHV2013:210
A9	H4	27	小口瓶殘片 (早期)	Shards of a Small Mouth Pottery Vase	1	2	0.024	Pottery	Pottery	Song-Yuan Dynasties	Song-Yuan Dynasties	KIHV2013:210
A9	H4	28	釉陶帶紋飾殘片 (早期)	Shard of Glazed Pottery with Pattern	1	1	0.010	Pottery	Pottery	Song-Yuan Dynasties	Song-Yuan Dynasties	KIHV2013:210
ATP1	5	1	青灰釉素面殘片 (早期)	Shards of Celadon (Greyish) Porcelain	1	15	0.053	Porcelain	Celadon	Song-Yuan Dynasties	Song-Yuan Dynasties	KIHV2013:101
ATP1	5	2	青灰釉刻劃花殘片 (早期)	Shards of Celadon (Greyish) Porcelain	1	5	0.040	Porcelain	Celadon	Song-Yuan Dynasties	Song-Yuan Dynasties	KIHV2013:101
ATP1	5	3	青灰釉蓮瓣碗 (早期)	Shards of Celadon (Greyish) Bowl	1	3	0.012	Porcelain	Celadon	Song-Yuan Dynasties	Song-Yuan Dynasties	KIHV2013:101
ATP1	5	4	青灰釉瓶壺殘片 (早期)	Shards of Celadon (Greyish) Porcelain	1	3	0.017	Porcelain	Celadon	Song-Yuan Dynasties	Song-Yuan Dynasties	KIHV2013:101
ATP1	5	5	青灰釉瓜棱瓶殘片 (早期)	Shard of Celadon (Greyish) Porcelain	1	1	0.015	Porcelain	Celadon	Song-Yuan Dynasties	Song-Yuan Dynasties	KIHV2013:101
ATP1	5	6	青黃釉素面殘片 (早期)	Shards of Celadon (Yellowish) Porcelain	1	9	0.039	Porcelain	Celadon	Song-Yuan Dynasties	Song-Yuan Dynasties	KIHV2013:101
ATP1	5	7	青黃釉折沿殘片 (早期)	Shards of Celadon (Yellowish) Porcelain	1	2	0.018	Porcelain	Celadon	Song-Yuan Dynasties	Song-Yuan Dynasties	KIHV2013:101
ATP1	5	8	青黃釉雙弦紋殘片 (早期)	Shard of Celadon (Yellowish) Porcelain	1	1	0.007	Porcelain	Celadon	Song-Yuan Dynasties	Song-Yuan Dynasties	KIHV2013:101
ATP1	5	9	青黃釉篋劃殘片 (早期)	Shards of Celadon Porcelain	1	3	0.025	Porcelain	Celadon	Song-Yuan Dynasties	Song-Yuan Dynasties	KIHV2013:101
ATP1	5	10	青黃釉外篋劃內刻劃殘片 (早期)	Shards of Celadon (Yellowish) Porcelain	1	4	0.067	Porcelain	Celadon	Song-Yuan Dynasties	Song-Yuan Dynasties	KIHV2013:101
ATP1	5	11	青黃釉內底小圈碗底 (早期)	Shard of Celadon (Yellowish) Bowl	1	1	0.020	Porcelain	Celadon	Song-Yuan Dynasties	Song-Yuan Dynasties	KIHV2013:101
ATP1	5	12	青黃釉盞 (早期)	Shards of Celadon (Yellowish) Dish	1	3	0.012	Porcelain	Celadon	Song-Yuan Dynasties	Song-Yuan Dynasties	KIHV2013:101
ATP1	5	13	青黃釉瓶壺殘片 (早期)	Shard of Celadon (Yellowish) Ewer/Vase	1	1	0.013	Porcelain	Celadon	Song-Yuan Dynasties	Song-Yuan Dynasties	KIHV2013:101
ATP1	5	14	青黃釉折腹平底碟 (早期)	Shard of Celadon (Yellowish) Plate	1	1	0.026	Porcelain	Celadon	Song-Yuan Dynasties	Song-Yuan Dynasties	KIHV2013:101
ATP1	5	15	青白釉素面碗底 (早期)	Shard of Qingbai Glazed Bowl	1	1	0.007	Porcelain	Qingbai Glazed	Song-Yuan Dynasties	Song-Yuan Dynasties	KIHV2013:101

TP/Grid	Layer/ Feature	GF No	Description (Chi)	Description (Eng)	Bag	Piece	Weight (kg)	Material	Material sub group	Layer Dating	Artefact Dating	Box no.
ATP1	5	16	黑釉盞殘片 (早期)	Shards of Black Glazed Porcelain	1	2	0.022	Porcelain	Black Glazed	Song-Yuan Dynasties	Song-Yuan Dynasties	KIHV2013:101
ATP1	5	17	描金黑釉盞殘片 (早期)	Shard of Black Glazed Porcelain	1	1	0.008	Porcelain	Yulinting Kiln	Song-Yuan Dynasties	Song-Yuan Dynasties	KIHV2013:101
ATP1	5	18	龍泉窯蓮瓣紋殘片 (早期)	Shard of Celadon Porcelain	1	1	0.023	Porcelain	Longquan Kiln	Song-Yuan Dynasties	Song-Yuan Dynasties	KIHV2013:101
ATP1	5	19	無釉盞殘片 (早期)	Shard of Unglazed Porcelain	1	1	0.076	Porcelain	Unglazed Porcelain	Song-Yuan Dynasties	Song-Yuan Dynasties	KIHV2013:101
ATP1	5	20	紅瓦 (早期)	Shard of Red Tile	1	1	0.006	Tile	Red Tile	Song-Yuan Dynasties	Song-Yuan Dynasties	KIHV2013:101
ATP1	5	21	素面陶殘片 (早期)	Shards of Pottery	1	48	0.251	Pottery	Pottery	Song-Yuan Dynasties	Song-Yuan Dynasties	KIHV2013:101
ATP1	5	22	素面陶器底殘片 (早期)	Shard of Pottery	1	1	0.021	Pottery	Pottery	Song-Yuan Dynasties	Song-Yuan Dynasties	KIHV2013:101
ATP1	5	23	釉陶(夾砂陶)殘片 (早期)	Shards of Glazed Pottery	1	21	0.138	Pottery	Pottery	Song-Yuan Dynasties	Song-Yuan Dynasties	KIHV2013:101
ATP1	5	24	釉陶(夾砂陶)口沿殘片 (早期)	Shard of Glazed Pottery Rim	1	1	0.006	Pottery	Pottery	Song-Yuan Dynasties	Song-Yuan Dynasties	KIHV2013:101
ATP1	5	25	內壁帶青 (黃) 釉夾砂陶盆 (鉢)殘片 (早期)	Shards of Greenish Yellow Glazed Pottery Basin	1	5	0.074	Pottery	Pottery	Song-Yuan Dynasties	Song-Yuan Dynasties	KIHV2013:101
ATP1	5	26	研磨盆(鉢)殘片 (早期)	Shards of Grinding Basin	1	3	0.052	Pottery	Pottery	Song-Yuan Dynasties	Song-Yuan Dynasties	KIHV2013:101
ATP1	5	27	小口瓶殘片 (早期)	Shards of a Small Mouth Pottery Vase	1	11	0.104	Pottery	Pottery	Song-Yuan Dynasties	Song-Yuan Dynasties	KIHV2013:101
ATP1	5	28	釉陶帶紋飾殘片 (早期)	Shard of Glazed Pottery with Pattern	1	1	0.015	Pottery	Pottery	Song-Yuan Dynasties	Song-Yuan Dynasties	KIHV2013:101
ATP1	5	29	釉陶(夾砂陶)系部殘片 (早期)	Shard of Glazed Pottery Loop	1	1	0.019	Pottery	Pottery	Song-Yuan Dynasties	Song-Yuan Dynasties	KIHV2013:101
ATP1	6	1	青灰釉素面殘片 (早期)	Shard of Celadon (Greyish) Porcelain	1	1	0.015	Porcelain	Celadon	Song-Yuan Dynasties	Song-Yuan Dynasties	KIHV2013:101
ATP1	6	2	青灰釉刻劃花殘片 (早期)	Shard of Celadon (Greyish) Porcelain	1	1	0.005	Porcelain	Celadon	Song-Yuan Dynasties	Song-Yuan Dynasties	KIHV2013:101
ATP1	6	3	青黃釉外篋劃殘片 (早期)	Shards of Celadon (Yellowish) Porcelain	1	2	0.009	Porcelain	Celadon	Song-Yuan Dynasties	Song-Yuan Dynasties	KIHV2013:101
ATP1	6	4	青黃釉刻劃花殘片 (早期)	Shard of Celadon (Yellowish) Porcelain	1	1	0.005	Porcelain	Celadon	Song-Yuan Dynasties	Song-Yuan Dynasties	KIHV2013:101
ATP1	6	5	素面陶器底殘片 (早期)	Shard of Pottery	1	1	0.010	Pottery	Pottery	Song-Yuan Dynasties	Song-Yuan Dynasties	KIHV2013:101
ATP1	6	6	釉陶(夾砂陶)殘片 (早期)	Shard of Glazed Pottery	1	1	0.008	Pottery	Pottery	Song-Yuan Dynasties	Song-Yuan Dynasties	KIHV2013:101
ATP2	4	1	青灰釉素面殘片 (早期)	Shards of Celadon (Greyish) Porcelain	1	8	0.023	Porcelain	Celadon	Song-Yuan Dynasties	Song-Yuan Dynasties	KIHV2013:102
ATP2	4	2	青灰釉花口殘片 (早期)	Shard of Celadon (Greyish) Porcelain	1	1	0.006	Porcelain	Celadon	Song-Yuan Dynasties	Song-Yuan Dynasties	KIHV2013:102
ATP2	4	3	青灰釉弦紋殘片 (早期)	Shards of Celadon (Greyish) Porcelain	1	2	0.008	Porcelain	Celadon	Song-Yuan Dynasties	Song-Yuan Dynasties	KIHV2013:102
ATP2	4	4	青灰釉刻劃花殘片 (早期)	Shard of Celadon (Greyish) Porcelain	1	1	0.008	Porcelain	Celadon	Song-Yuan Dynasties	Song-Yuan Dynasties	KIHV2013:102
ATP2	4	5	青灰釉芒口鉢殘片 (早期)	Shard of Celadon (Greyish) Bowl	1	1	0.008	Porcelain	Celadon	Song-Yuan Dynasties	Song-Yuan Dynasties	KIHV2013:102
ATP2	4	6	青黃釉素面殘片 (早期)	Shards of Celadon (Yellowish) Porcelain	1	7	0.017	Porcelain	Celadon	Song-Yuan Dynasties	Song-Yuan Dynasties	KIHV2013:102
ATP2	4	7	青黃釉弦紋殘片 (早期)	Shards of Celadon (Yellowish) Porcelain	1	2	0.007	Porcelain	Celadon	Song-Yuan Dynasties	Song-Yuan Dynasties	KIHV2013:102
ATP2	4	8	青黃釉內底大圈碗 (早期)	Shards of Celadon (Yellowish) Bowl	1	3	0.055	Porcelain	Celadon	Song-Yuan Dynasties	Song-Yuan Dynasties	KIHV2013:102
ATP2	4	9	青黃釉溜圈碗底 (早期)	Shard of Celadon (Yellowish) Bowl	1	1	0.033	Porcelain	Celadon	Song-Yuan Dynasties	Song-Yuan Dynasties	KIHV2013:102
ATP2	4	10	青黃釉盞 (早期)	Shard of Celadon (Yellowish) Dish	1	1	0.017	Porcelain	Celadon	Song-Yuan Dynasties	Song-Yuan Dynasties	KIHV2013:102
ATP2	4	11	白瓷殘片 (早期)	Shards of White Glazed Porcelain	1	3	0.009	Porcelain	Dehua Kiln	Song-Yuan Dynasties	Song-Yuan Dynasties	KIHV2013:102
ATP2	4	12	龍泉窯刻劃S形紋殘片 (早期)	Shard of Celadon Porcelain	1	1	0.007	Porcelain	Longquan Kiln	Song-Yuan Dynasties	Song-Yuan Dynasties	KIHV2013:102
ATP2	4	13	仿龍泉支碗碗底 (早期)	Shard of Celadon Bowl	1	1	0.021	Porcelain	Celadon	Song-Yuan Dynasties	Song-Yuan Dynasties	KIHV2013:102
ATP2	4	14	閩清窯素面殘片 (早期)	Shards of Celadon Porcelain	1	3	0.013	Porcelain	Minqing Kiln	Song-Yuan Dynasties	Song-Yuan Dynasties	KIHV2013:102
ATP2	4	15	閩清窯器蓋 (早期)	Shard of Celadon Lid	1	1	0.011	Porcelain	Minqing Kiln	Song-Yuan Dynasties	Song-Yuan Dynasties	KIHV2013:102
ATP2	4	16	素面陶殘片 (早期)	Shards of Pottery	1	45	0.297	Pottery	Pottery	Song-Yuan Dynasties	Song-Yuan Dynasties	KIHV2013:102
ATP2	4	17	素面陶口沿殘片 (早期)	Shards of Pottery Rim	1	2	0.018	Pottery	Pottery	Song-Yuan Dynasties	Song-Yuan Dynasties	KIHV2013:102
ATP2	4	18	素面陶器底殘片 (早期)	Shards of Pottery	1	2	0.032	Pottery	Pottery	Song-Yuan Dynasties	Song-Yuan Dynasties	KIHV2013:102
ATP2	4	19	釉陶(泥質陶)殘片 (早期)	Shards of Glazed Pottery	1	3	0.014	Pottery	Pottery	Song-Yuan Dynasties	Song-Yuan Dynasties	KIHV2013:102
ATP2	4	20	釉陶(夾砂陶)殘片 (早期)	Shards of Glazed Pottery	1	21	0.099	Pottery	Pottery	Song-Yuan Dynasties	Song-Yuan Dynasties	KIHV2013:102
ATP2	4	21	釉陶(夾砂陶)口沿殘片 (早期)	Shards of Glazed Pottery Rim	1	2	0.015	Pottery	Pottery	Song-Yuan Dynasties	Song-Yuan Dynasties	KIHV2013:102
ATP2	4	22	釉陶(夾砂陶)器底殘片 (早期)	Shard of Glazed Pottery Base	1	1	0.008	Pottery	Pottery	Song-Yuan Dynasties	Song-Yuan Dynasties	KIHV2013:102
ATP2	4	23	內壁帶青 (黃) 釉夾砂陶盆 (鉢)殘片 (早期)	Shard of Greenish Yellow Glazed Pottery Basin	1	1	0.030	Pottery	Pottery	Song-Yuan Dynasties	Song-Yuan Dynasties	KIHV2013:102
ATP2	4	24	內壁帶青 (黃) 釉粗夾砂陶 盆(鉢)殘片 (早期)	Shards of Greenish Yellow Glazed Pottery Basin	1	3	0.037	Pottery	Pottery	Song-Yuan Dynasties	Song-Yuan Dynasties	KIHV2013:102
ATP2	4	25	陶器蓋殘片 (早期)	Shards of Pottery Lid	1	2	0.009	Pottery	Pottery	Song-Yuan Dynasties	Song-Yuan Dynasties	KIHV2013:102
ATP2	4	26	研磨盆(鉢)殘片 (早期)	Shards of Grinding Basin	1	5	0.126	Pottery	Pottery	Song-Yuan Dynasties	Song-Yuan Dynasties	KIHV2013:102
ATP2	4	27	釉陶(夾砂陶)系部殘片 (早期)	Shard of Glazed Pottery Loop	1	1	0.013	Pottery	Pottery	Song-Yuan Dynasties	Song-Yuan Dynasties	KIHV2013:102
ATP2	4	28	紅瓦 (早期)	Shard of Red Tile	1	1	0.005	Tile	Red Tile	Song-Yuan Dynasties	Song-Yuan Dynasties	KIHV2013:102
ATP2	5	1	青灰釉素面殘片 (早期)	Shards of Celadon (Greyish) Porcelain	1	25	0.093	Porcelain	Celadon	Song-Yuan Dynasties	Song-Yuan Dynasties	KIHV2013:102
ATP2	5	2	青灰釉素面碗底 (早期)	Shard of Celadon (Greyish) Bowl	1	1	0.036	Porcelain	Celadon	Song-Yuan Dynasties	Song-Yuan Dynasties	KIHV2013:102

TP/Grid	Layer/ Feature	GF No	Description (Chi)	Description (Eng)	Bag	Piece	Weight (kg)	Material	Material sub group	Layer Dating	Artefact Dating	Box no.
ATP2	5	3	青灰釉刻劃花殘片 (早期)	Shards of Celadon (Greyish) Porcelain	1	2	0.010	Porcelain	Celadon	Song-Yuan Dynasties	Song-Yuan Dynasties	KIHV2013:102
ATP2	5	4	青灰釉蓮瓣碗 (早期)	Shard of Celadon (Greyish) Bowl	1	1	0.009	Porcelain	Celadon	Song-Yuan Dynasties	Song-Yuan Dynasties	KIHV2013:102
ATP2	5	5	青灰釉爐 (早期)	Shard of Celadon (Greyish) Incense Burner	1	1	0.008	Porcelain	Celadon	Song-Yuan Dynasties	Song-Yuan Dynasties	KIHV2013:102
ATP2	5	6	青黃釉素面殘片 (早期)	Shards of Celadon (Yellowish) Porcelain	1	13	0.052	Porcelain	Celadon	Song-Yuan Dynasties	Song-Yuan Dynasties	KIHV2013:102
ATP2	5	7	青黃釉內底大圈碗 (早期)	Shard of Celadon (Yellowish) Bowl	1	1	0.051	Porcelain	Celadon	Song-Yuan Dynasties	Song-Yuan Dynasties	KIHV2013:102
ATP2	5	8	青黃釉刻劃弦紋殘片 (早期)	Shards of Celadon Porcelain	1	4	0.014	Porcelain	Celadon	Song-Yuan Dynasties	Song-Yuan Dynasties	KIHV2013:102
ATP2	5	9	青黃釉刻劃蓮瓣碗 (早期)	Shards of Celadon (Yellowish) Bowl	1	2	0.016	Porcelain	Celadon	Song-Yuan Dynasties	Song-Yuan Dynasties	KIHV2013:102
ATP2	5	10	青黃釉盞 (早期)	Shard of Celadon (Yellowish) Dish	1	1	0.007	Porcelain	Celadon	Song-Yuan Dynasties	Song-Yuan Dynasties	KIHV2013:102
ATP2	5	11	青白釉素面碗 (早期)	Shards of Qingbai Glazed Bowl	1	5	0.017	Porcelain	Qingbai Glazed	Song-Yuan Dynasties	Song-Yuan Dynasties	KIHV2013:102
ATP2	5	12	青白釉平底碟 (早期)	Shards of Qingbai Glazed Plate	1	3	0.008	Porcelain	Qingbai Glazed	Song-Yuan Dynasties	Song-Yuan Dynasties	KIHV2013:102
ATP2	5	13	素面陶殘片 (早期)	Shards of Pottery	1	42	0.214	Pottery	Pottery	Song-Yuan Dynasties	Song-Yuan Dynasties	KIHV2013:102
ATP2	5	14	素面陶器底殘片 (早期)	Shards of Pottery	1	4	0.024	Pottery	Pottery	Song-Yuan Dynasties	Song-Yuan Dynasties	KIHV2013:102
ATP2	5	15	釉陶(泥質陶)殘片 (早期)	Shards of Glazed Pottery	1	2	0.037	Pottery	Pottery	Song-Yuan Dynasties	Song-Yuan Dynasties	KIHV2013:102
ATP2	5	16	釉陶(夾砂陶)殘片 (早期)	Shards of Glazed Pottery	1	13	0.054	Pottery	Pottery	Song-Yuan Dynasties	Song-Yuan Dynasties	KIHV2013:102
ATP2	5	17	釉陶(夾砂陶)口沿殘片 (早期)	Shard of Glazed Pottery Rim	1	1	0.006	Pottery	Pottery	Song-Yuan Dynasties	Song-Yuan Dynasties	KIHV2013:102
ATP2	5	18	內壁帶青(黃)釉夾砂陶盆(鉢)殘片 (早期)	Shard of Greenish Yellow Glazed Pottery Basin	1	1	0.005	Pottery	Pottery	Song-Yuan Dynasties	Song-Yuan Dynasties	KIHV2013:102
ATP2	5	19	內壁帶青(黃)釉粗夾砂陶盆(鉢)殘片 (早期)	Shards of Greenish Yellow Glazed Pottery Basin	1	3	0.012	Pottery	Pottery	Song-Yuan Dynasties	Song-Yuan Dynasties	KIHV2013:102
ATP2	5	20	小口瓶殘片 (早期)	Shards of a Small Mouth Pottery Vase	1	6	0.066	Pottery	Pottery	Song-Yuan Dynasties	Song-Yuan Dynasties	KIHV2013:102
ATP2	5	21	陶器蓋殘片 (早期)	Shard of Pottery Lid	1	1	0.014	Pottery	Pottery	Song-Yuan Dynasties	Song-Yuan Dynasties	KIHV2013:102
ATP2	5	22	陶甕殘片 (早期)	Shard of Pottery Urn	1	1	0.028	Pottery	Pottery	Song-Yuan Dynasties	Song-Yuan Dynasties	KIHV2013:102
ATP2	5	23	青灰釉素面殘片 (早期)	Shards of Celadon (Greyish) Porcelain	1	4	0.026	Porcelain	Celadon	Song-Yuan Dynasties	Song-Yuan Dynasties	KIHV2013:102
ATP2	5	24	青灰釉刻劃花殘片 (早期)	Shards of Celadon (Greyish) Porcelain	1	2	0.023	Porcelain	Celadon	Song-Yuan Dynasties	Song-Yuan Dynasties	KIHV2013:102
ATP2	5	25	青灰釉盞 (早期)	Shard of Celadon (Greyish) Dish	1	1	0.042	Porcelain	Celadon	Song-Yuan Dynasties	Song-Yuan Dynasties	KIHV2013:102
ATP2	5	26	青灰釉鉢 (早期)	Shard of Celadon (Greyish) Bowl	1	1	0.010	Porcelain	Celadon	Song-Yuan Dynasties	Song-Yuan Dynasties	KIHV2013:102
ATP2	5	27	青灰釉折腹平底碟 (早期)	Shard of Celadon (Greyish) Plate	1	1	0.023	Porcelain	Celadon	Song-Yuan Dynasties	Song-Yuan Dynasties	KIHV2013:102
ATP2	5	28	青灰釉雙耳瓶殘片 (早期)	Shard of Celadon (Greyish) Vase	1	1	0.007	Porcelain	Celadon	Song-Yuan Dynasties	Song-Yuan Dynasties	KIHV2013:102
ATP2	5	29	青黃釉素面殘片 (早期)	Shards of Celadon (Yellowish) Porcelain	1	3	0.028	Porcelain	Celadon	Song-Yuan Dynasties	Song-Yuan Dynasties	KIHV2013:102
ATP2	5	30	青白釉開北印花碗 (早期)	Shard of Qingbai Glazed Bowl	1	1	0.013	Porcelain	Qingbai Glazed	Song-Yuan Dynasties	Song-Yuan Dynasties	KIHV2013:102
ATP2	5	31	素面陶殘片 (早期)	Shards of Pottery	1	16	0.129	Pottery	Pottery	Song-Yuan Dynasties	Song-Yuan Dynasties	KIHV2013:102
ATP2	5	32	素面陶口沿殘片 (早期)	Shard of Pottery Rim	1	1	0.015	Pottery	Pottery	Song-Yuan Dynasties	Song-Yuan Dynasties	KIHV2013:102
ATP2	5	33	素面陶器底殘片 (早期)	Shards of Pottery	1	3	0.018	Pottery	Pottery	Song-Yuan Dynasties	Song-Yuan Dynasties	KIHV2013:102
ATP2	5	34	釉陶(泥質陶)殘片 (早期)	Shards of Glazed Pottery	1	2	0.025	Pottery	Pottery	Song-Yuan Dynasties	Song-Yuan Dynasties	KIHV2013:102
ATP2	5	35	釉陶(夾砂陶)殘片 (早期)	Shards of Glazed Pottery	1	6	0.049	Pottery	Pottery	Song-Yuan Dynasties	Song-Yuan Dynasties	KIHV2013:102
ATP2	5	36	內壁帶青(黃)釉夾砂陶盆(鉢)殘片 (早期)	Shard of Greenish Yellow Glazed Pottery Basin	1	1	0.012	Pottery	Pottery	Song-Yuan Dynasties	Song-Yuan Dynasties	KIHV2013:102
ATP2	5	37	研磨盆(鉢)殘片 (早期)	Shard of Grinding Basin	1	1	0.010	Pottery	Pottery	Song-Yuan Dynasties	Song-Yuan Dynasties	KIHV2013:102
ATP2	5	38	灰陶陶甕殘片 (早期)	Shard of Grey Pottery Urn	1	1	0.006	Pottery	Pottery	Song-Yuan Dynasties	Song-Yuan Dynasties	KIHV2013:102
ATP2	6	1	青灰釉素面殘片 (早期)	Shards of Celadon (Greyish) Porcelain	1	16	0.083	Porcelain	Celadon	Song-Yuan Dynasties	Song-Yuan Dynasties	KIHV2013:102
ATP2	6	2	青灰釉刻劃花殘片 (早期)	Shards of Celadon (Greyish) Porcelain	1	2	0.008	Porcelain	Celadon	Song-Yuan Dynasties	Song-Yuan Dynasties	KIHV2013:102
ATP2	6	3	青灰釉蓮瓣碗 (早期)	Shards of Celadon (Greyish) Bowl	1	2	0.014	Porcelain	Celadon	Song-Yuan Dynasties	Song-Yuan Dynasties	KIHV2013:102
ATP2	6	4	青灰釉盞 (早期)	Shards of Celadon (Greyish) Dish	1	2	0.015	Porcelain	Celadon	Song-Yuan Dynasties	Song-Yuan Dynasties	KIHV2013:102
ATP2	6	5	青灰釉鉢 (早期)	Shards of Celadon (Greyish) Bowl	1	2	0.026	Porcelain	Celadon	Song-Yuan Dynasties	Song-Yuan Dynasties	KIHV2013:102
ATP2	6	6	青灰釉折腹平底碟 (早期)	Shard of Celadon (Greyish) Plate	1	1	0.006	Porcelain	Celadon	Song-Yuan Dynasties	Song-Yuan Dynasties	KIHV2013:102
ATP2	6	7	青黃釉素面殘片 (早期)	Shards of Celadon (Yellowish) Porcelain	1	10	0.052	Porcelain	Celadon	Song-Yuan Dynasties	Song-Yuan Dynasties	KIHV2013:102
ATP2	6	8	青黃釉外側劃內刻劃殘片 (早期)	Shard of Celadon (Yellowish) Porcelain	1	1	0.006	Porcelain	Celadon	Song-Yuan Dynasties	Song-Yuan Dynasties	KIHV2013:102
ATP2	6	9	青黃釉弦紋殘片 (早期)	Shards of Celadon (Yellowish) Porcelain	1	4	0.020	Porcelain	Celadon	Song-Yuan Dynasties	Song-Yuan Dynasties	KIHV2013:102
ATP2	6	10	青黃釉內底大圈碗 (早期)	Shard of Celadon (Yellowish) Bowl	1	1	0.024	Porcelain	Celadon	Song-Yuan Dynasties	Song-Yuan Dynasties	KIHV2013:102
ATP2	6	11	青黃釉盞 (早期)	Shard of Celadon (Yellowish) Porcelain	1	1	0.008	Porcelain	Celadon	Song-Yuan Dynasties	Song-Yuan Dynasties	KIHV2013:102
ATP2	6	12	青白釉素面殘片 (早期)	Shard of Qingbai Glazed Porcelain	1	1	0.005	Porcelain	Qingbai Glazed	Song-Yuan Dynasties	Song-Yuan Dynasties	KIHV2013:102
ATP2	6	13	青白釉平底碟 (早期)	Shard of Qingbai Glazed Plate	1	1	0.006	Porcelain	Qingbai Glazed	Song-Yuan Dynasties	Song-Yuan Dynasties	KIHV2013:102
ATP2	6	14	素面陶殘片 (早期)	Shards of Pottery	1	22	0.150	Pottery	Pottery	Song-Yuan Dynasties	Song-Yuan Dynasties	KIHV2013:102

TP/Grid	Layer/ Feature	GF No	Description (Chi)	Description (Eng)	Bag	Piece	Weight (kg)	Material	Material sub group	Layer Dating	Artefact Dating	Box no.
ATP2	6	15	素面陶口沿殘片 (早期)	Shard of Pottery Rim	1	1	0.041	Pottery	Pottery	Song-Yuan Dynasties	Song-Yuan Dynasties	KIHV2013:102
ATP2	6	16	素面陶器底殘片 (早期)	Shards of Pottery	1	2	0.067	Pottery	Pottery	Song-Yuan Dynasties	Song-Yuan Dynasties	KIHV2013:102
ATP2	6	17	釉陶(灰砂陶)殘片 (早期)	Shards of Glazed Pottery	1	11	0.075	Pottery	Pottery	Song-Yuan Dynasties	Song-Yuan Dynasties	KIHV2013:102
ATP2	6	18	釉陶(灰砂陶)口沿殘片 (早期)	Shards of Glazed Pottery Rim	1	3	0.025	Pottery	Pottery	Song-Yuan Dynasties	Song-Yuan Dynasties	KIHV2013:102
ATP2	6	19	內壁帶醬 (青) 黃釉泥質陶盆(鉢)殘片 (早期)	Shards of Brown Glazed Pottery Basin	1	2	0.063	Pottery	Pottery	Song-Yuan Dynasties	Song-Yuan Dynasties	KIHV2013:102
ATP2	6	20	內壁帶青 (黃) 釉夾砂陶盆(鉢)殘片 (早期)	Shards of Greenish Yellow Glazed Pottery Basin	1	8	0.157	Pottery	Pottery	Song-Yuan Dynasties	Song-Yuan Dynasties	KIHV2013:102
ATP2	6	21	小口瓶殘片 (早期)	Shards of a Small Mouth Pottery Vase	1	2	0.007	Pottery	Pottery	Song-Yuan Dynasties	Song-Yuan Dynasties	KIHV2013:102
ATP2	6	22	陶把手殘片 (早期)	Shard of Pottery Handle	1	1	0.024	Pottery	Pottery	Song-Yuan Dynasties	Song-Yuan Dynasties	KIHV2013:102
ATP3	5	1	青灰釉素面殘片 (早期)	Shards of Celadon (Greyish) Porcelain	1	25	0.126	Porcelain	Celadon	Song-Yuan Dynasties	Song-Yuan Dynasties	KIHV2013:103
ATP3	5	2	青灰釉外篋劃內刻劃殘片 (早期)	Shards of Celadon Porcelain	1	3	0.018	Porcelain	Celadon	Song-Yuan Dynasties	Song-Yuan Dynasties	KIHV2013:103
ATP3	5	3	青灰釉刻劃花殘片 (早期)	Shards of Celadon (Greyish) Porcelain	1	3	0.015	Porcelain	Celadon	Song-Yuan Dynasties	Song-Yuan Dynasties	KIHV2013:103
ATP3	5	4	青灰釉出筋紋殘片 (早期)	Shard of Celadon (Greyish) Porcelain	1	1	0.007	Porcelain	Celadon	Song-Yuan Dynasties	Song-Yuan Dynasties	KIHV2013:103
ATP3	5	5	青灰釉壺蓋殘片 (早期)	Shards of Celadon (Greyish) Porcelain	1	3	0.015	Porcelain	Celadon	Song-Yuan Dynasties	Song-Yuan Dynasties	KIHV2013:103
ATP3	5	6	青灰釉盥器碗底 (早期)	Shard of Celadon (Greyish) Bowl	1	1	0.014	Porcelain	Celadon	Song-Yuan Dynasties	Song-Yuan Dynasties	KIHV2013:103
ATP3	5	7	青黃釉素面殘片 (早期)	Shards of Celadon (Yellowish) Porcelain	1	7	0.031	Porcelain	Celadon	Song-Yuan Dynasties	Song-Yuan Dynasties	KIHV2013:103
ATP3	5	8	青黃釉弦紋殘片 (早期)	Shards of Celadon (Yellowish) Porcelain	1	5	0.013	Porcelain	Celadon	Song-Yuan Dynasties	Song-Yuan Dynasties	KIHV2013:103
ATP3	5	9	青黃釉外篋劃殘片 (早期)	Shards of Celadon (Yellowish) Porcelain	1	3	0.013	Porcelain	Celadon	Song-Yuan Dynasties	Song-Yuan Dynasties	KIHV2013:103
ATP3	5	10	青黃釉外篋劃內刻劃殘片 (早期)	Shards of Celadon (Yellowish) Porcelain	1	4	0.074	Porcelain	Celadon	Song-Yuan Dynasties	Song-Yuan Dynasties	KIHV2013:103
ATP3	5	11	青黃釉內刻劃殘片 (早期)	Shards of Celadon Porcelain	1	3	0.046	Porcelain	Celadon	Song-Yuan Dynasties	Song-Yuan Dynasties	KIHV2013:103
ATP3	5	12	青黃釉刻劃蓮瓣碗 (早期)	Shards of Celadon (Yellowish) Bowl	1	3	0.018	Porcelain	Celadon	Song-Yuan Dynasties	Song-Yuan Dynasties	KIHV2013:103
ATP3	5	13	青黃釉折腹平底碟 (早期)	Shards of Celadon (Yellowish) Plate	1	2	0.019	Porcelain	Celadon	Song-Yuan Dynasties	Song-Yuan Dynasties	KIHV2013:103
ATP3	5	14	青白釉素面碗 (早期)	Shards of Qingbai Glazed Bowl	1	2	0.018	Porcelain	Qingbai Glazed	Song-Yuan Dynasties	Song-Yuan Dynasties	KIHV2013:103
ATP3	5	15	青白釉開北印花殘片 (早期)	Shard of Qingbai Glazed Porcelain	1	1	0.004	Porcelain	Qingbai Glazed	Song-Yuan Dynasties	Song-Yuan Dynasties	KIHV2013:103
ATP3	5	16	黑釉盞殘片 (早期)	Shard of Black Glazed Porcelain	1	1	0.011	Porcelain	Black Glazed	Song-Yuan Dynasties	Song-Yuan Dynasties	KIHV2013:103
ATP3	5	17	龍泉窯素面殘片 (早期)	Shard of Celadon Porcelain	1	1	0.007	Porcelain	Longquan Kiln	Song-Yuan Dynasties	Song-Yuan Dynasties	KIHV2013:103
ATP3	5	18	閩清窯刻劃花殘片 (早期)	Shards of Celadon Porcelain	1	2	0.012	Porcelain	Minqing Kiln	Song-Yuan Dynasties	Song-Yuan Dynasties	KIHV2013:103
ATP3	5	19	素面陶殘片 (早期)	Shards of Pottery	1	105	0.523	Pottery	Pottery	Song-Yuan Dynasties	Song-Yuan Dynasties	KIHV2013:103
ATP3	5	20	素面陶口沿殘片 (早期)	Shards of Pottery Rim	1	5	0.052	Pottery	Pottery	Song-Yuan Dynasties	Song-Yuan Dynasties	KIHV2013:103
ATP3	5	21	素面陶器底殘片 (早期)	Shards of Pottery	1	4	0.048	Pottery	Pottery	Song-Yuan Dynasties	Song-Yuan Dynasties	KIHV2013:103
ATP3	5	22	釉陶(泥質陶)口沿殘片 (早期)	Shard of Glazed Pottery Rim	1	1	0.013	Pottery	Pottery	Song-Yuan Dynasties	Song-Yuan Dynasties	KIHV2013:103
ATP3	5	23	釉陶(灰砂陶)殘片 (早期)	Shards of Glazed Pottery	1	27	0.074	Pottery	Pottery	Song-Yuan Dynasties	Song-Yuan Dynasties	KIHV2013:103
ATP3	5	24	釉陶(灰砂陶)口沿殘片 (早期)	Shards of Glazed Pottery Rim	1	3	0.025	Pottery	Pottery	Song-Yuan Dynasties	Song-Yuan Dynasties	KIHV2013:103
ATP3	5	25	釉陶(灰砂陶)器底殘片 (早期)	Shards of Glazed Pottery Base	1	2	0.023	Pottery	Pottery	Song-Yuan Dynasties	Song-Yuan Dynasties	KIHV2013:103
ATP3	5	26	內壁帶醬 (青) 黃釉泥質陶盆(鉢)殘片 (早期)	Shard of Brown Glazed Pottery Basin	1	1	0.010	Pottery	Pottery	Song-Yuan Dynasties	Song-Yuan Dynasties	KIHV2013:103
ATP3	5	27	內壁帶青 (黃) 釉夾砂陶盆(鉢)殘片 (早期)	Shards of Greenish Yellow Glazed Pottery Basin	1	11	0.096	Pottery	Pottery	Song-Yuan Dynasties	Song-Yuan Dynasties	KIHV2013:103
ATP3	5	28	研磨盆(鉢)殘片 (早期)	Shards of Grinding Basin	1	4	0.037	Pottery	Pottery	Song-Yuan Dynasties	Song-Yuan Dynasties	KIHV2013:103
ATP3	5	29	小口瓶殘片 (早期)	Shards of a Small Mouth Pottery Vase	1	3	0.019	Pottery	Pottery	Song-Yuan Dynasties	Song-Yuan Dynasties	KIHV2013:103
ATP3	5	30	陶甕殘片 (早期)	Shard of Pottery Urn	1	1	0.027	Pottery	Pottery	Song-Yuan Dynasties	Song-Yuan Dynasties	KIHV2013:103
ATP3	5	31	釉陶帶紋飾殘片 (早期)	Shards of Glazed Pottery with Pattern	1	2	0.010	Pottery	Pottery	Song-Yuan Dynasties	Song-Yuan Dynasties	KIHV2013:103
ATP3	5	32	素面陶系部殘片 (早期)	Shard of Pottery Loop	1	1	0.006	Pottery	Pottery	Song-Yuan Dynasties	Song-Yuan Dynasties	KIHV2013:103
ATP3	5	33	釉陶(灰砂陶)系部殘片 (早期)	Shards of Glazed Pottery Loop	1	3	0.016	Pottery	Pottery	Song-Yuan Dynasties	Song-Yuan Dynasties	KIHV2013:103
ATP3	5	34	釉陶執壺殘片 (早期)	Shard of Glazed Pottery Ewer	1	1	0.009	Pottery	Pottery	Song-Yuan Dynasties	Song-Yuan Dynasties	KIHV2013:103
ATP3	5	35	釉陶流部殘片 (早期)	Shard of Glazed Pottery Spout	1	1	0.014	Pottery	Pottery	Song-Yuan Dynasties	Song-Yuan Dynasties	KIHV2013:103
ATP3	5	36	紅瓦 (早期)	Shard of Red Tile	1	1	0.014	Tile	Red Tile	Song-Yuan Dynasties	Song-Yuan Dynasties	KIHV2013:103
ATP3	5	37	紅瓦(帶布袋紋) (早期)	Shards of Red Tile	1	11	0.058	Tile	Red Tile	Song-Yuan Dynasties	Song-Yuan Dynasties	KIHV2013:103
ATP3	6	1	青灰釉素面殘片 (早期)	Shards of Celadon (Greyish) Porcelain	1	57	0.246	Porcelain	Celadon	Song-Yuan Dynasties	Song-Yuan Dynasties	KIHV2013:103
ATP3	6	2	青灰釉外篋劃殘片 (早期)	Shards of Celadon (Greyish) Porcelain	1	3	0.018	Porcelain	Celadon	Song-Yuan Dynasties	Song-Yuan Dynasties	KIHV2013:103
ATP3	6	3	青灰釉刻劃花殘片 (早期)	Shards of Celadon (Greyish) Porcelain	1	8	0.041	Porcelain	Celadon	Song-Yuan Dynasties	Song-Yuan Dynasties	KIHV2013:103
ATP3	6	4	青灰釉外篋劃內刻劃殘片 (早期)	Shards of Celadon Porcelain	1	6	0.029	Porcelain	Celadon	Song-Yuan Dynasties	Song-Yuan Dynasties	KIHV2013:103
ATP3	6	5	青灰釉出筋紋殘片 (早期)	Shard of Celadon (Greyish) Porcelain	1	1	0.010	Porcelain	Celadon	Song-Yuan Dynasties	Song-Yuan Dynasties	KIHV2013:103

TP/Grid	Layer/ Feature	GF No	Description (Chi)	Description (Eng)	Bag	Piece	Weight (kg)	Material	Material sub group	Layer Dating	Artefact Dating	Box no.
ATP3	6	6	青灰袖口碗片 (早期)	Shards of Celadon (Greyish) Porcelain	1	2	0.008	Porcelain	Celadon	Song-Yuan Dynasties	Song-Yuan Dynasties	KIHV2013:103
ATP3	6	7	青灰袖素面碗底 (早期)	Shards of Celadon (Greyish) Bowl	1	2	0.024	Porcelain	Celadon	Song-Yuan Dynasties	Song-Yuan Dynasties	KIHV2013:103
ATP3	6	8	青灰袖澀圈碗底 (早期)	Shards of Celadon (Greyish) Bowl	1	3	0.066	Porcelain	Celadon	Song-Yuan Dynasties	Song-Yuan Dynasties	KIHV2013:103
ATP3	6	9	青灰袖蓮碗 (早期)	Shards of Celadon (Greyish) Bowl	1	2	0.023	Porcelain	Celadon	Song-Yuan Dynasties	Song-Yuan Dynasties	KIHV2013:103
ATP3	6	10	青灰袖盞 (早期)	Shard of Celadon (Greyish) Dish	1	1	0.009	Porcelain	Celadon	Song-Yuan Dynasties	Song-Yuan Dynasties	KIHV2013:103
ATP3	6	11	青灰袖鉢 (早期)	Shard of Celadon (Greyish) Bowl	1	1	0.007	Porcelain	Celadon	Song-Yuan Dynasties	Song-Yuan Dynasties	KIHV2013:103
ATP3	6	12	青灰袖瓶壺 (早期)	Shards of Celadon Porcelain	1	4	0.027	Porcelain	Celadon	Song-Yuan Dynasties	Song-Yuan Dynasties	KIHV2013:103
ATP3	6	13	青黃袖素面殘片 (早期)	Shards of Celadon (Yellowish) Porcelain	1	49	0.204	Porcelain	Celadon	Song-Yuan Dynasties	Song-Yuan Dynasties	KIHV2013:103
ATP3	6	14	青黃袖弦紋殘片 (早期)	Shards of Celadon (Yellowish) Porcelain	1	10	0.044	Porcelain	Celadon	Song-Yuan Dynasties	Song-Yuan Dynasties	KIHV2013:103
ATP3	6	15	青黃袖刻劃花殘片 (早期)	Shards of Celadon (Yellowish) Porcelain	1	16	0.064	Porcelain	Celadon	Song-Yuan Dynasties	Song-Yuan Dynasties	KIHV2013:103
ATP3	6	16	青黃袖外篋劃殘片 (早期)	Shards of Celadon (Yellowish) Porcelain	1	2	0.011	Porcelain	Celadon	Song-Yuan Dynasties	Song-Yuan Dynasties	KIHV2013:103
ATP3	6	17	青黃袖外篋劃內篋劃殘片 (早期)	Shards of Celadon Porcelain	1	8	0.049	Porcelain	Celadon	Song-Yuan Dynasties	Song-Yuan Dynasties	KIHV2013:103
ATP3	6	18	青黃袖折沿殘片 (早期)	Shards of Celadon (Yellowish) Porcelain	1	4	0.023	Porcelain	Celadon	Song-Yuan Dynasties	Song-Yuan Dynasties	KIHV2013:103
ATP3	6	19	青黃袖素面碗底 (早期)	Shards of Celadon (Yellowish) Bowl	1	3	0.103	Porcelain	Celadon	Song-Yuan Dynasties	Song-Yuan Dynasties	KIHV2013:103
ATP3	6	20	青黃袖內底小圈碗 (早期)	Shards of Celadon (Yellowish) Bowl	1	2	0.070	Porcelain	Celadon	Song-Yuan Dynasties	Song-Yuan Dynasties	KIHV2013:103
ATP3	6	21	青黃袖內底大圈碗 (早期)	Shards of Celadon (Yellowish) Bowl	1	6	0.136	Porcelain	Celadon	Song-Yuan Dynasties	Song-Yuan Dynasties	KIHV2013:103
ATP3	6	22	青黃袖刻劃蓮瓣碗 (早期)	Shards of Celadon (Yellowish) Bowl	1	5	0.026	Porcelain	Celadon	Song-Yuan Dynasties	Song-Yuan Dynasties	KIHV2013:103
ATP3	6	23	青黃袖盞 (早期)	Shards of Celadon (Yellowish) Dish	1	3	0.020	Porcelain	Celadon	Song-Yuan Dynasties	Song-Yuan Dynasties	KIHV2013:103
ATP3	6	24	青黃袖蓮瓣爐 (早期)	Shard of Celadon (Yellowish) Inense Burner	1	1	0.006	Porcelain	Celadon	Song-Yuan Dynasties	Song-Yuan Dynasties	KIHV2013:103
ATP3	6	25	青黃袖刻劃花折腹平底碟 (早期)	Shard of Celadon (Yellowish) Plate	1	1	0.011	Porcelain	Celadon	Song-Yuan Dynasties	Song-Yuan Dynasties	KIHV2013:103
ATP3	6	26	青白袖素面碗 (早期)	Shards of Qingbai Glazed Bowl	1	7	0.039	Porcelain	Qingbai Glazed	Song-Yuan Dynasties	Song-Yuan Dynasties	KIHV2013:103
ATP3	6	27	青白袖閩北印花殘片 (早期)	Shard of Qingbai Glazed Porcelain	1	1	0.009	Porcelain	Qingbai Glazed	Song-Yuan Dynasties	Song-Yuan Dynasties	KIHV2013:103
ATP3	6	28	青白袖閩南模製印花碗 (早期)	Shards of Qingbai Glazed Bowl	1	6	0.025	Porcelain	Qingbai Glazed	Song-Yuan Dynasties	Song-Yuan Dynasties	KIHV2013:103
ATP3	6	29	青白袖平底碟 (早期)	Shards of Qingbai Glazed Plate	1	2	0.010	Porcelain	Qingbai Glazed	Song-Yuan Dynasties	Song-Yuan Dynasties	KIHV2013:103
ATP3	6	30	青白袖閩北印花圈足碟 (早期)	Shard of Qingbai Glazed Plate	1	1	0.009	Porcelain	Qingbai Glazed	Song-Yuan Dynasties	Song-Yuan Dynasties	KIHV2013:103
ATP3	6	31	黑袖盞殘片 (早期)	Shards of Black Glazed Porcelain	1	8	0.035	Porcelain	Black Glazed	Song-Yuan Dynasties	Song-Yuan Dynasties	KIHV2013:103
ATP3	6	32	龍泉窯素面殘片 (早期)	Shards of Celadon Porcelain	1	2	0.019	Porcelain	Longquan Kiln	Song-Yuan Dynasties	Song-Yuan Dynasties	KIHV2013:103
ATP3	6	33	龍泉窯洗 (早期)	Shard of Celadon Porcelain	1	1	0.009	Porcelain	Longquan Kiln	Song-Yuan Dynasties	Song-Yuan Dynasties	KIHV2013:103
ATP3	6	34	龍泉窯盤底 (早期)	Shard of Celadon Basin	1	1	0.017	Porcelain	Longquan Kiln	Song-Yuan Dynasties	Song-Yuan Dynasties	KIHV2013:103
ATP3	6	35	龍泉窯外蓮瓣內底貼雙魚盤底 (早期)	Shard of Celadon Basin	1	1	0.042	Porcelain	Longquan Kiln	Song-Yuan Dynasties	Song-Yuan Dynasties	KIHV2013:103
ATP3	6	36	閩清窯素面碗 (早期)	Shards of Celadon Bowl	1	2	0.018	Porcelain	Minqing Kiln	Song-Yuan Dynasties	Song-Yuan Dynasties	KIHV2013:103
ATP3	6	37	閩清窯折腹平底碟 (早期)	Shards of Celadon Plate	1	2	0.015	Porcelain	Minqing Kiln	Song-Yuan Dynasties	Song-Yuan Dynasties	KIHV2013:103
ATP3	6	38	景德鎮窯刻劃花殘片	Shard of Qingbai Porcelain	1	1	0.005	Porcelain	Jingdezhen	Song-Yuan Dynasties	Song-Yuan Dynasties	KIHV2013:103
ATP3	6	39	紅瓦 (早期)	Shards of Red Tile	1	17	0.009	Tile	Red Tile	Song-Yuan Dynasties	Song-Yuan Dynasties	KIHV2013:103
ATP3	6	40	紅瓦(帶布袋紋) (早期)	Shard of Red Tile	1	1	0.026	Tile	Red Tile	Song-Yuan Dynasties	Song-Yuan Dynasties	KIHV2013:103
ATP3	6	41	素面陶殘片 (早期)	Shards of Pottery	1	316	1.832	Pottery	Pottery	Song-Yuan Dynasties	Song-Yuan Dynasties	KIHV2013:103
ATP3	6	42	素面陶口沿殘片 (早期)	Shards of Pottery Rim	1	5	0.059	Pottery	Pottery	Song-Yuan Dynasties	Song-Yuan Dynasties	KIHV2013:103
ATP3	6	43	素面陶器底殘片 (早期)	Shards of Pottery	1	20	0.343	Pottery	Pottery	Song-Yuan Dynasties	Song-Yuan Dynasties	KIHV2013:103
ATP3	6	44	釉陶(泥質陶)殘片 (早期)	Shards of Glazed Pottery	1	3	0.028	Pottery	Pottery	Song-Yuan Dynasties	Song-Yuan Dynasties	KIHV2013:103
ATP3	6	45	釉陶(泥質陶)口沿殘片 (早期)	Shard of Glazed Pottery Rim	1	1	0.024	Pottery	Pottery	Song-Yuan Dynasties	Song-Yuan Dynasties	KIHV2013:103
ATP3	6	46	釉陶(泥質陶)器底殘片 (早期)	Shards of Glazed Pottery Base	1	3	0.039	Pottery	Pottery	Song-Yuan Dynasties	Song-Yuan Dynasties	KIHV2013:103
ATP3	6	47	釉陶(夾砂陶)殘片 (早期)	Shards of Glazed Pottery	1	60	0.275	Pottery	Pottery	Song-Yuan Dynasties	Song-Yuan Dynasties	KIHV2013:103
ATP3	6	48	釉陶(夾砂陶)口沿殘片 (早期)	Shards of Glazed Pottery Rim	1	4	0.029	Pottery	Pottery	Song-Yuan Dynasties	Song-Yuan Dynasties	KIHV2013:103
ATP3	6	49	釉陶(夾砂陶)器底殘片 (早期)	Shards of Glazed Pottery Base	1	8	0.042	Pottery	Pottery	Song-Yuan Dynasties	Song-Yuan Dynasties	KIHV2013:103
ATP3	6	50	內壁帶醬(青)黃釉泥質陶盆(鉢)殘片 (早期)	Shards of Brown Glazed Pottery Basin	1	12	0.241	Pottery	Pottery	Song-Yuan Dynasties	Song-Yuan Dynasties	KIHV2013:103
ATP3	6	51	內壁帶青(黃)釉夾砂陶盆(鉢)殘片 (早期)	Shards of Greenish Yellow Glazed Pottery Basin	1	18	0.171	Pottery	Pottery	Song-Yuan Dynasties	Song-Yuan Dynasties	KIHV2013:103
ATP3	6	52	內壁帶青(黃)釉粗夾砂陶盆(鉢)殘片 (早期)	Shards of Greenish Yellow Glazed Pottery Basin	1	5	0.104	Pottery	Pottery	Song-Yuan Dynasties	Song-Yuan Dynasties	KIHV2013:103
ATP3	6	53	研磨盆(鉢)殘片 (早期)	Shards of Grinding Basin	1	29	0.334	Pottery	Pottery	Song-Yuan Dynasties	Song-Yuan Dynasties	KIHV2013:103
ATP3	6	54	陶器蓋殘片 (早期)	Shards of Pottery Lid	1	2	0.040	Pottery	Pottery	Song-Yuan Dynasties	Song-Yuan Dynasties	KIHV2013:103
ATP3	6	55	陶急須殘片 (早期)	Shard of Chinese Herbal Teapot	1	1	0.008	Pottery	Pottery	Song-Yuan Dynasties	Song-Yuan Dynasties	KIHV2013:103

TP/Grid	Layer/ Feature	GF No	Description (Chi)	Description (Eng)	Bag	Piece	Weight (kg)	Material	Material sub group	Layer Dating	Artefact Dating	Box no.
ATP3	6	56	小口瓶殘片 (早期)	Shards of a Small Mouth Pottery Vase	1	24	0.101	Pottery	Pottery	Song-Yuan Dynasties	Song-Yuan Dynasties	KIHV2013:103
ATP3	6	57	釉陶帶紋飾殘片 (早期)	Shards of Glazed Pottery with Pattern	1	4	0.047	Pottery	Pottery	Song-Yuan Dynasties	Song-Yuan Dynasties	KIHV2013:103
ATP3	6	58	釉陶香爐殘片 (早期)	Shard of Glazed Pottery Incense Burner	1	1	0.012	Pottery	Pottery	Song-Yuan Dynasties	Song-Yuan Dynasties	KIHV2013:103
ATP3	6	59	陶甕殘片 (早期)	Shards of Pottery Urn	1	19	0.618	Pottery	Pottery	Song-Yuan Dynasties	Song-Yuan Dynasties	KIHV2013:103
ATP3	6	60	灰陶甕殘片 (早期)	Shards of Grey Pottery Urn	1	4	0.059	Pottery	Pottery	Song-Yuan Dynasties	Song-Yuan Dynasties	KIHV2013:103
ATP3	6	61	釉陶(泥質陶)系部殘片 (早期)	Shards of Glazed Pottery Loop	1	2	0.022	Pottery	Pottery	Song-Yuan Dynasties	Song-Yuan Dynasties	KIHV2013:103
ATP3	6	62	釉陶(夾砂陶)系部殘片 (早期)	Shards of Glazed Pottery Loop	1	3	0.041	Pottery	Pottery	Song-Yuan Dynasties	Song-Yuan Dynasties	KIHV2013:103
ATP3	6	63	紅瓦(筒瓦) (早期)	Shard of Red Semi-circular Tile	1	1	0.026	Tile	Red Tile	Song-Yuan Dynasties	Song-Yuan Dynasties	KIHV2013:103
ATP3	7	1	青灰釉素面殘片 (早期)	Shards of Celadon (Greyish) Porcelain	1	31	0.096	Porcelain	Celadon	Song-Yuan Dynasties	Song-Yuan Dynasties	KIHV2013:103
ATP3	7	2	青灰釉刻劃花殘片 (早期)	Shards of Celadon (Greyish) Porcelain	1	6	0.043	Porcelain	Celadon	Song-Yuan Dynasties	Song-Yuan Dynasties	KIHV2013:103
ATP3	7	3	青灰釉外飾劃殘片 (早期)	Shard of Celadon (Greyish) Porcelain	1	1	0.009	Porcelain	Celadon	Song-Yuan Dynasties	Song-Yuan Dynasties	KIHV2013:103
ATP3	7	4	青灰釉素面碗底 (早期)	Shards of Celadon (Greyish) Bowl	1	2	0.098	Porcelain	Celadon	Song-Yuan Dynasties	Song-Yuan Dynasties	KIHV2013:103
ATP3	7	5	青灰釉蓮瓣碗 (早期)	Shard of Celadon (Greyish) Bowl	1	1	0.006	Porcelain	Celadon	Song-Yuan Dynasties	Song-Yuan Dynasties	KIHV2013:103
ATP3	7	6	青灰釉鉢 (早期)	Shards of Celadon (Greyish) Bowl	1	2	0.025	Porcelain	Celadon	Song-Yuan Dynasties	Song-Yuan Dynasties	KIHV2013:103
ATP3	7	7	青灰釉瓶壺 (早期)	Shards of Celadon Porcelain	1	3	0.020	Porcelain	Celadon	Song-Yuan Dynasties	Song-Yuan Dynasties	KIHV2013:103
ATP3	7	8	青黃釉素面殘片 (早期)	Shards of Celadon (Yellowish) Porcelain	1	36	0.104	Porcelain	Celadon	Song-Yuan Dynasties	Song-Yuan Dynasties	KIHV2013:103
ATP3	7	9	青黃釉弦紋殘片 (早期)	Shards of Celadon (Yellowish) Porcelain	1	4	0.014	Porcelain	Celadon	Song-Yuan Dynasties	Song-Yuan Dynasties	KIHV2013:103
ATP3	7	10	青黃釉刻劃花殘片 (早期)	Shards of Celadon (Yellowish) Porcelain	1	3	0.014	Porcelain	Celadon	Song-Yuan Dynasties	Song-Yuan Dynasties	KIHV2013:103
ATP3	7	11	青黃釉外飾劃內刻劃殘片 (早期)	Shards of Celadon (Yellowish) Porcelain	1	3	0.012	Porcelain	Celadon	Song-Yuan Dynasties	Song-Yuan Dynasties	KIHV2013:103
ATP3	7	12	青黃釉刻劃蓮瓣碗 (早期)	Shards of Celadon (Yellowish) Bowl	1	3	0.021	Porcelain	Celadon	Song-Yuan Dynasties	Song-Yuan Dynasties	KIHV2013:103
ATP3	7	13	青白釉素面殘片 (早期)	Shards of Qingbai Glazed Porcelain	1	2	0.009	Porcelain	Qingbai Glazed	Song-Yuan Dynasties	Song-Yuan Dynasties	KIHV2013:103
ATP3	7	14	青白釉閩南模製印花碗 (早期)	Shards of Qingbai Glazed Bowl	1	2	0.011	Porcelain	Qingbai Glazed	Song-Yuan Dynasties	Song-Yuan Dynasties	KIHV2013:103
ATP3	7	15	黑釉殘片 (早期)	Shards of Black Glazed Porcelain	1	4	0.019	Porcelain	Black Glazed	Song-Yuan Dynasties	Song-Yuan Dynasties	KIHV2013:103
ATP3	7	16	閩清窯刻劃花殘片 (早期)	Shards of Celadon Porcelain	1	2	0.010	Porcelain	Minqing Kiln	Song-Yuan Dynasties	Song-Yuan Dynasties	KIHV2013:103
ATP3	7	17	閩清窯折腹平底碟 (早期)	Shards of Celadon Plate	1	2	0.018	Porcelain	Minqing Kiln	Song-Yuan Dynasties	Song-Yuan Dynasties	KIHV2013:103
ATP3	7	18	景德鎮窯刻劃花殘片 (早期)	Shard of Qingbai Porcelain	1	1	0.006	Porcelain	Jingdezhen	Song-Yuan Dynasties	Song-Yuan Dynasties	KIHV2013:103
ATP3	7	19	紅瓦 (早期)	Shard of Red Tile	1	1	0.007	Tile	Red Tile	Song-Yuan Dynasties	Song-Yuan Dynasties	KIHV2013:103
ATP3	7	20	灰瓦 (早期)	Shard of Grey Tile	1	1	0.008	Tile	Grey Tile	Song-Yuan Dynasties	Song-Yuan Dynasties	KIHV2013:103
ATP3	7	21	素面陶殘片 (早期)	Shards of Pottery	1	129	0.379	Pottery	Pottery	Song-Yuan Dynasties	Song-Yuan Dynasties	KIHV2013:103
ATP3	7	22	素面陶口沿殘片 (早期)	Shards of Pottery Rim	1	2	0.034	Pottery	Pottery	Song-Yuan Dynasties	Song-Yuan Dynasties	KIHV2013:103
ATP3	7	23	素面陶器底殘片 (早期)	Shards of Pottery	1	2	0.011	Pottery	Pottery	Song-Yuan Dynasties	Song-Yuan Dynasties	KIHV2013:103
ATP3	7	24	釉陶(泥質陶)殘片 (早期)	Shard of Glazed Pottery	1	3	0.019	Pottery	Pottery	Song-Yuan Dynasties	Song-Yuan Dynasties	KIHV2013:103
ATP3	7	25	釉陶(泥質陶)口沿殘片 (早期)	Shard of Glazed Pottery Rim	1	1	0.016	Pottery	Pottery	Song-Yuan Dynasties	Song-Yuan Dynasties	KIHV2013:103
ATP3	7	26	釉陶(夾砂陶)殘片 (早期)	Shards of Glazed Pottery	1	40	0.167	Pottery	Pottery	Song-Yuan Dynasties	Song-Yuan Dynasties	KIHV2013:103
ATP3	7	27	釉陶(夾砂陶)口沿殘片 (早期)	Shards of Glazed Pottery Rim	1	2	0.014	Pottery	Pottery	Song-Yuan Dynasties	Song-Yuan Dynasties	KIHV2013:103
ATP3	7	28	內壁帶醬 (青) 黃釉泥質陶盆(鉢)殘片 (早期)	Shard of Brown Glazed Pottery Basin	1	1	0.028	Pottery	Pottery	Song-Yuan Dynasties	Song-Yuan Dynasties	KIHV2013:103
ATP3	7	29	內壁帶青 (黃) 釉夾砂陶盆(鉢)殘片 (早期)	Shards of Greenish Yellow Glazed Pottery Basin	1	17	0.116	Pottery	Pottery	Song-Yuan Dynasties	Song-Yuan Dynasties	KIHV2013:103
ATP3	7	30	內壁帶青 (黃) 釉粗夾砂陶盆(鉢)殘片 (早期)	Shard of Greenish Yellow Glazed Pottery Basin	1	1	0.007	Pottery	Pottery	Song-Yuan Dynasties	Song-Yuan Dynasties	KIHV2013:103
ATP3	7	31	研磨盆(鉢)殘片 (早期)	Shards of Grinding Basin	1	15	0.139	Pottery	Pottery	Song-Yuan Dynasties	Song-Yuan Dynasties	KIHV2013:103
ATP3	7	32	小口瓶殘片 (早期)	Shards of a Small Mouth Pottery Vase	1	3	0.011	Pottery	Pottery	Song-Yuan Dynasties	Song-Yuan Dynasties	KIHV2013:103
ATP3	7	33	陶甕殘片 (早期)	Shards of Pottery Urn	1	8	0.207	Pottery	Pottery	Song-Yuan Dynasties	Song-Yuan Dynasties	KIHV2013:103
ATP3	7	34	釉陶(夾砂陶)系部殘片 (早期)	Shard of Glazed Pottery Loop	1	1	0.004	Pottery	Pottery	Song-Yuan Dynasties	Song-Yuan Dynasties	KIHV2013:103
ATP3	7	35	釉陶執壺殘片 (早期)	Shard of Glazed Pottery Ewer	1	1	0.012	Pottery	Pottery	Song-Yuan Dynasties	Song-Yuan Dynasties	KIHV2013:103
ATP3	7	36	釉陶帶紋飾殘片 (早期)	Shard of Glazed Pottery with Pattern	1	1	0.006	Pottery	Pottery	Song-Yuan Dynasties	Song-Yuan Dynasties	KIHV2013:103
ATP3	H6	1	青灰釉素面殘片 (早期)	Shards of Celadon (Greyish) Porcelain	1	4	0.035	Porcelain	Celadon	Song-Yuan Dynasties	Song-Yuan Dynasties	KIHV2013:103
ATP3	H6	2	青灰釉出筋紋殘片 (早期)	Shard of Celadon (Greyish) Porcelain	1	1	0.009	Porcelain	Celadon	Song-Yuan Dynasties	Song-Yuan Dynasties	KIHV2013:103
ATP3	H6	3	青黃釉弦紋殘片 (早期)	Shard of Celadon (Yellowish) Porcelain	1	1	0.006	Porcelain	Celadon	Song-Yuan Dynasties	Song-Yuan Dynasties	KIHV2013:103
ATP3	H6	4	青黃釉外飾劃內刻劃殘片 (早期)	Shard of Celadon (Yellowish) Porcelain	1	1	0.014	Porcelain	Celadon	Song-Yuan Dynasties	Song-Yuan Dynasties	KIHV2013:103
ATP3	H6	5	青黃釉折腹平底碟 (早期)	Shard of Celadon (Yellowish) Plate	1	1	0.039	Porcelain	Celadon	Song-Yuan Dynasties	Song-Yuan Dynasties	KIHV2013:103
ATP3	H6	6	閩清窯刻劃花殘片 (早期)	Shard of Celadon Porcelain	1	1	0.009	Porcelain	Minqing Kiln	Song-Yuan Dynasties	Song-Yuan Dynasties	KIHV2013:103

TP/Grid	Layer/Feature	GF No	Description (Chi)	Description (Eng)	Bag	Piece	Weight (kg)	Material	Material sub group	Layer Dating	Artefact Dating	Box no.
ATP3	H6	7	紅瓦(早期)	Shard of Red Tile	1	1	0.005	Tile	Red Tile	Song-Yuan Dynasties	Song-Yuan Dynasties	KIHV2013:103
ATP3	H6	8	灰瓦(帶布袋紋)(早期)	Shard of Grey Tile	1	1	0.028	Tile	Grey Tile	Song-Yuan Dynasties	Song-Yuan Dynasties	KIHV2013:103
ATP3	H6	9	素面陶殘片(早期)	Shards of Pottery	1	40	0.214	Pottery	Pottery	Song-Yuan Dynasties	Song-Yuan Dynasties	KIHV2013:103
ATP3	H6	10	素面陶口沿殘片(早期)	Shard of Pottery Rim	1	1	0.020	Pottery	Pottery	Song-Yuan Dynasties	Song-Yuan Dynasties	KIHV2013:103
ATP3	H6	11	素面陶器底殘片(早期)	Shards of Pottery	1	2	0.048	Pottery	Pottery	Song-Yuan Dynasties	Song-Yuan Dynasties	KIHV2013:103
ATP3	H6	12	釉陶(灰砂陶)殘片(早期)	Shards of Glazed Pottery	1	9	0.183	Pottery	Pottery	Song-Yuan Dynasties	Song-Yuan Dynasties	KIHV2013:103
ATP3	H6	13	內壁帶醬(青)黃釉泥質陶盆(鉢)殘片(早期)	Shard of Brown Glazed Pottery Basin	1	1	0.028	Pottery	Pottery	Song-Yuan Dynasties	Song-Yuan Dynasties	KIHV2013:103
ATP3	H6	14	內壁帶青(黃)釉夾砂陶盆(鉢)殘片(早期)	Shard of Greenish Yellow Glazed Pottery Basin	1	1	0.015	Pottery	Pottery	Song-Yuan Dynasties	Song-Yuan Dynasties	KIHV2013:103
ATP3	H6	15	小口瓶殘片(早期)	Shard of a Small Mouth Pottery Vase	1	1	0.011	Pottery	Pottery	Song-Yuan Dynasties	Song-Yuan Dynasties	KIHV2013:103
ATP3	H6	16	陶甕殘片(早期)	Shards of Pottery Urn	1	3	0.135	Pottery	Pottery	Song-Yuan Dynasties	Song-Yuan Dynasties	KIHV2013:103
ATP4	H2	1	青灰釉素面殘片(早期)	Shards of Celadon (Greyish) Porcelain	1	5	0.057	Porcelain	Celadon	Song-Yuan Dynasties	Song-Yuan Dynasties	KIHV2013:104
ATP4	H2	2	青灰釉刻劃花殘片(早期)	Shards of Celadon (Greyish) Porcelain	1	13	0.142	Porcelain	Celadon	Song-Yuan Dynasties	Song-Yuan Dynasties	KIHV2013:104
ATP4	H2	3	青灰釉外弦紋殘片(早期)	Shards of Celadon Porcelain	1	3	0.049	Porcelain	Celadon	Song-Yuan Dynasties	Song-Yuan Dynasties	KIHV2013:104
ATP4	H2	4	青灰釉外篋劃殘片(早期)	Shard of Celadon (Greyish) Porcelain	1	1	0.006	Porcelain	Celadon	Song-Yuan Dynasties	Song-Yuan Dynasties	KIHV2013:104
ATP4	H2	5	青灰釉外篋劃內刻劃殘片(早期)	Shards of Celadon Porcelain	1	2	0.010	Porcelain	Celadon	Song-Yuan Dynasties	Song-Yuan Dynasties	KIHV2013:104
ATP4	H2	6	青灰釉折沿殘片(早期)	Shards of Celadon Porcelain	1	2	0.012	Porcelain	Celadon	Song-Yuan Dynasties	Song-Yuan Dynasties	KIHV2013:104
ATP4	H2	7	青灰釉鉢殘片(早期)	Shard of Celadon (Greyish) Bowl	1	1	0.008	Porcelain	Celadon	Song-Yuan Dynasties	Song-Yuan Dynasties	KIHV2013:104
ATP4	H2	8	青灰釉瓶壺把手(早期)	Shard of Celadon (Greyish) Handle	1	1	0.017	Porcelain	Celadon	Song-Yuan Dynasties	Song-Yuan Dynasties	KIHV2013:104
ATP4	H2	9	青黃釉素面殘片(早期)	Shards of Celadon (Yellowish) Porcelain	1	9	0.045	Porcelain	Celadon	Song-Yuan Dynasties	Song-Yuan Dynasties	KIHV2013:104
ATP4	H2	10	青黃釉弦紋殘片(早期)	Shards of Celadon (Yellowish) Porcelain	1	5	0.026	Porcelain	Celadon	Song-Yuan Dynasties	Song-Yuan Dynasties	KIHV2013:104
ATP4	H2	11	青黃釉刻劃花殘片(早期)	Shards of Celadon (Yellowish) Porcelain	1	4	0.023	Porcelain	Celadon	Song-Yuan Dynasties	Song-Yuan Dynasties	KIHV2013:104
ATP4	H2	12	青黃釉外篋劃內刻劃殘片(早期)	Shards of Celadon (Yellowish) Porcelain	1	12	0.097	Porcelain	Celadon	Song-Yuan Dynasties	Song-Yuan Dynasties	KIHV2013:104
ATP4	H2	13	青黃釉刻劃蓮瓣碗(早期)	Shards of Celadon (Yellowish) Bowl	1	3	0.017	Porcelain	Celadon	Song-Yuan Dynasties	Song-Yuan Dynasties	KIHV2013:104
ATP4	H2	14	青黃釉折沿平底碟(早期)	Shards of Celadon (Yellowish) Plate	1	2	0.037	Porcelain	Celadon	Song-Yuan Dynasties	Song-Yuan Dynasties	KIHV2013:104
ATP4	H2	15	黑釉殘片(早期)	Shard of Black Glazed Porcelain	1	1	0.009	Porcelain	Black Glazed	Song-Yuan Dynasties	Song-Yuan Dynasties	KIHV2013:104
ATP4	H2	16	素面陶殘片(早期)	Shards of Pottery	1	30	0.243	Pottery	Pottery	Song-Yuan Dynasties	Song-Yuan Dynasties	KIHV2013:104
ATP4	H2	17	釉陶(灰砂陶)殘片(早期)	Shards of Glazed Pottery	1	10	0.162	Pottery	Pottery	Song-Yuan Dynasties	Song-Yuan Dynasties	KIHV2013:104
ATP4	H2	18	釉陶(灰砂陶)口沿殘片(早期)	Shard of Glazed Pottery Rim	1	1	0.017	Pottery	Pottery	Song-Yuan Dynasties	Song-Yuan Dynasties	KIHV2013:104
ATP4	H2	19	內壁帶青(黃)釉夾砂陶盆(鉢)殘片(早期)	Shards of Greenish Yellow Glazed Pottery Basin	1	6	0.055	Pottery	Pottery	Song-Yuan Dynasties	Song-Yuan Dynasties	KIHV2013:104
ATP4	H2	20	小口瓶殘片(早期)	Shards of a Small Mouth Pottery Vase	1	9	0.108	Pottery	Pottery	Song-Yuan Dynasties	Song-Yuan Dynasties	KIHV2013:104
ATP4	H2	21	陶器蓋殘片(早期)	Shards of Pottery Lid	1	2	0.027	Pottery	Pottery	Song-Yuan Dynasties	Song-Yuan Dynasties	KIHV2013:104
ATP4	H2	22	釉陶(灰砂陶)系部殘片(早期)	Shard of Glazed Pottery Loop	1	1	0.006	Pottery	Pottery	Song-Yuan Dynasties	Song-Yuan Dynasties	KIHV2013:104
ATP4	H2	23	釉陶瓜棱罐殘片(早期)	Shard of Glazed Pottery Lobed Jar	1	1	0.008	Pottery	Pottery	Song-Yuan Dynasties	Song-Yuan Dynasties	KIHV2013:104
ATP4	H2	24	陶急須殘片(早期)	Shard of Chinese Herbal Teapot	1	1	0.013	Pottery	Pottery	Song-Yuan Dynasties	Song-Yuan Dynasties	KIHV2013:104
ATP4	H3	1	青灰釉素面殘片(早期)	Shards of Celadon (Greyish) Porcelain	1	4	0.022	Porcelain	Celadon	Song-Yuan Dynasties	Song-Yuan Dynasties	KIHV2013:104
ATP4	H3	2	青灰釉刻劃花殘片(早期)	Shard of Celadon (Greyish) Porcelain	1	1	0.013	Porcelain	Celadon	Song-Yuan Dynasties	Song-Yuan Dynasties	KIHV2013:104
ATP4	H3	3	青灰釉素面碗底(早期)	Shard of Celadon (Greyish) Bowl	1	1	0.010	Porcelain	Celadon	Song-Yuan Dynasties	Song-Yuan Dynasties	KIHV2013:104
ATP4	H3	4	青灰釉印花碗底(早期)	Shard of Celadon (Greyish) Bowl	1	1	0.019	Porcelain	Celadon	Song-Yuan Dynasties	Song-Yuan Dynasties	KIHV2013:104
ATP4	H3	5	青灰釉蓮瓣碗(早期)	Shard of Celadon (Greyish) Bowl	1	1	0.011	Porcelain	Celadon	Song-Yuan Dynasties	Song-Yuan Dynasties	KIHV2013:104
ATP4	H3	6	青灰釉盞(早期)	Shards of Celadon (Greyish) Dish	1	2	0.013	Porcelain	Celadon	Song-Yuan Dynasties	Song-Yuan Dynasties	KIHV2013:104
ATP4	H3	7	青黃釉素面殘片(早期)	Shards of Celadon (Yellowish) Porcelain	1	3	0.019	Porcelain	Celadon	Song-Yuan Dynasties	Song-Yuan Dynasties	KIHV2013:104
ATP4	H3	8	青黃釉弦紋殘片(早期)	Shards of Celadon (Yellowish) Porcelain	1	7	0.037	Porcelain	Celadon	Song-Yuan Dynasties	Song-Yuan Dynasties	KIHV2013:104
ATP4	H3	9	青黃釉刻劃蓮瓣碗(早期)	Shards of Celadon (Yellowish) Bowl	1	2	0.014	Porcelain	Celadon	Song-Yuan Dynasties	Song-Yuan Dynasties	KIHV2013:104
ATP4	H3	10	青黃釉盞(早期)	Shard of Celadon (Yellowish) Dish	1	1	0.024	Porcelain	Celadon	Song-Yuan Dynasties	Song-Yuan Dynasties	KIHV2013:104
ATP4	H3	11	青白釉素面殘片(早期)	Shard of Qingbai Glazed Porcelain	1	1	0.006	Porcelain	Qingbai Glazed	Song-Yuan Dynasties	Song-Yuan Dynasties	KIHV2013:104
ATP4	H3	12	仿龍泉刻劃S形紋殘片(早期)	Shard of Celadon Porcelain	1	1	0.008	Porcelain	Celadon	Song-Yuan Dynasties	Song-Yuan Dynasties	KIHV2013:104
ATP4	H3	13	紅瓦(早期)	Shard of Red Tile	1	1	0.012	Tile	Red Tile	Song-Yuan Dynasties	Song-Yuan Dynasties	KIHV2013:104
ATP4	H3	14	紅瓦(筒瓦)(早期)	Shard of Red Semi-circular Tile	1	1	0.021	Tile	Red Tile	Song-Yuan Dynasties	Song-Yuan Dynasties	KIHV2013:104
ATP4	H3	15	紅瓦(帶布袋紋)(早期)	Shard of Red Tile	1	1	0.012	Tile	Red Tile	Song-Yuan Dynasties	Song-Yuan Dynasties	KIHV2013:104
ATP4	H3	16	素面陶殘片(早期)	Shards of Pottery	1	11	0.074	Pottery	Pottery	Song-Yuan Dynasties	Song-Yuan Dynasties	KIHV2013:104

TP/Grid	Layer/ Feature	GF No	Description (Chi)	Description (Eng)	Bag	Piece	Weight (kg)	Material	Material sub group	Layer Dating	Artefact Dating	Box no.
ATP4	H3	17	釉陶(泥質陶)殘片 (早期)	Shard of Glazed Pottery	1	1	0.008	Pottery	Pottery	Song-Yuan Dynasties	Song-Yuan Dynasties	KIHV2013:104
ATP4	H3	18	釉陶(夾砂陶)殘片 (早期)	Shards of Glazed Pottery	1	8	0.063	Pottery	Pottery	Song-Yuan Dynasties	Song-Yuan Dynasties	KIHV2013:104
ATP4	H3	19	內壁帶青(黃)釉夾砂陶盆(鉢)殘片 (早期)	Shard of Greenish Yellow Glazed Pottery Basin	1	1	0.009	Pottery	Pottery	Song-Yuan Dynasties	Song-Yuan Dynasties	KIHV2013:104
ATP4	H3	20	小口瓶殘片 (早期)	Shard of a Small Mouth Pottery Vase	1	1	0.008	Pottery	Pottery	Song-Yuan Dynasties	Song-Yuan Dynasties	KIHV2013:104
ATP4	H3	21	釉陶執壺殘片 (早期)	Shard of Glazed Pottery Ewer	1	1	0.011	Pottery	Pottery	Song-Yuan Dynasties	Song-Yuan Dynasties	KIHV2013:104
ATP5	5	1	青灰釉素面殘片 (早期)	Shards of Celadon (Greyish) Porcelain	1	2	0.007	Porcelain	Celadon	Song-Yuan Dynasties	Song-Yuan Dynasties	KIHV2013:105
ATP5	5	2	青灰釉刻劃花殘片 (早期)	Shard of Celadon (Greyish) Porcelain	1	1	0.009	Porcelain	Celadon	Song-Yuan Dynasties	Song-Yuan Dynasties	KIHV2013:105
ATP5	5	3	青黃釉素面殘片 (早期)	Shards of Celadon (Yellowish) Porcelain	1	4	0.018	Porcelain	Celadon	Song-Yuan Dynasties	Song-Yuan Dynasties	KIHV2013:105
ATP5	5	4	青黃釉外篋劃內刻劃殘片 (早期)	Shard of Celadon (Yellowish) Porcelain	1	1	0.006	Porcelain	Celadon	Song-Yuan Dynasties	Song-Yuan Dynasties	KIHV2013:105
ATP5	5	5	閩清窯刻劃花殘片 (早期)	Shard of Celadon Porcelain	1	1	0.008	Porcelain	Minqing Kiln	Song-Yuan Dynasties	Song-Yuan Dynasties	KIHV2013:105
ATP5	5	6	紅瓦 (早期)	Shard of Red Tile	1	1	0.006	Tile	Red Tile	Song-Yuan Dynasties	Song-Yuan Dynasties	KIHV2013:105
ATP5	5	7	素面陶殘片 (早期)	Shards of Pottery	1	6	0.032	Pottery	Pottery	Song-Yuan Dynasties	Song-Yuan Dynasties	KIHV2013:105
ATP5	5	8	釉陶(夾砂陶)殘片 (早期)	Shards of Glazed Pottery	1	2	0.010	Pottery	Pottery	Song-Yuan Dynasties	Song-Yuan Dynasties	KIHV2013:105
ATP5	5	9	內壁帶青(黃)釉夾砂陶盆(鉢)殘片 (早期)	Shard of Greenish Yellow Glazed Pottery Basin	1	1	0.009	Pottery	Pottery	Song-Yuan Dynasties	Song-Yuan Dynasties	KIHV2013:105
ATP5	H5	1	青灰釉素面殘片 (早期)	Shards of Celadon (Greyish) Porcelain	1	2	0.024	Porcelain	Celadon	Song-Yuan Dynasties	Song-Yuan Dynasties	KIHV2013:105
ATP5	H5	2	青灰釉素面殘片 (早期)	Shard of Celadon (Greyish) Porcelain	1	1	0.005	Porcelain	Celadon	Song-Yuan Dynasties	Song-Yuan Dynasties	KIHV2013:105
ATP5	H5	3	青黃釉素面碗底 (早期)	Shard of Celadon (Yellowish) Bowl	1	1	0.016	Porcelain	Celadon	Song-Yuan Dynasties	Song-Yuan Dynasties	KIHV2013:105
ATP5	H5	4	青黃釉外篋劃內刻劃殘片 (早期)	Shard of Celadon (Yellowish) Porcelain	1	1	0.006	Porcelain	Celadon	Song-Yuan Dynasties	Song-Yuan Dynasties	KIHV2013:105
ATP5	H5	5	青黃釉素面殘片 (早期)	Shard of Celadon (Yellowish) Porcelain	1	1	0.009	Porcelain	Celadon	Song-Yuan Dynasties	Song-Yuan Dynasties	KIHV2013:105
ATP5	H5	6	素面陶殘片 (早期)	Shards of Pottery	1	8	0.117	Pottery	Pottery	Song-Yuan Dynasties	Song-Yuan Dynasties	KIHV2013:105
ATP5	H5	7	素面陶器底殘片 (早期)	Shard of Pottery	1	1	0.066	Pottery	Pottery	Song-Yuan Dynasties	Song-Yuan Dynasties	KIHV2013:105
ATP5	H5	8	內壁帶青(黃)釉夾砂陶盆(鉢)殘片 (早期)	Shards of Greenish Yellow Glazed Pottery Basin	1	2	0.056	Pottery	Pottery	Song-Yuan Dynasties	Song-Yuan Dynasties	KIHV2013:105
ATP5	H5	9	內壁帶青(黃)釉粗夾砂陶盆(鉢)殘片 (早期)	Shard of Greenish Yellow Glazed Pottery Basin	1	1	0.012	Pottery	Pottery	Song-Yuan Dynasties	Song-Yuan Dynasties	KIHV2013:105
ATP5	H5	10	小口瓶殘片 (早期)	Shard of a Small Mouth Pottery Vase	1	1	0.005	Pottery	Pottery	Song-Yuan Dynasties	Song-Yuan Dynasties	KIHV2013:105
ATP6	4	1	青灰釉素面殘片 (早期)	Shards of Celadon (Greyish) Porcelain	1	16	0.055	Porcelain	Celadon	Song-Yuan Dynasties	Song-Yuan Dynasties	KIHV2013:106
ATP6	4	2	青灰釉素面殘片 (早期)	Shards of Celadon (Greyish) Porcelain	1	3	0.052	Porcelain	Celadon	Song-Yuan Dynasties	Song-Yuan Dynasties	KIHV2013:106
ATP6	4	3	青灰釉素面殘片 (早期)	Shard of Celadon (Greyish) Porcelain	1	1	0.005	Porcelain	Celadon	Song-Yuan Dynasties	Song-Yuan Dynasties	KIHV2013:106
ATP6	4	4	青灰釉素面殘片 (早期)	Shards of Celadon (Greyish) Porcelain	1	3	0.011	Porcelain	Celadon	Song-Yuan Dynasties	Song-Yuan Dynasties	KIHV2013:106
ATP6	4	5	青灰釉素面殘片 (早期)	Shards of Celadon (Greyish) Porcelain	1	2	0.055	Porcelain	Celadon	Song-Yuan Dynasties	Song-Yuan Dynasties	KIHV2013:106
ATP6	4	6	青灰釉素面殘片 (早期)	Shard of Celadon (Greyish) Porcelain	1	1	0.016	Porcelain	Celadon	Song-Yuan Dynasties	Song-Yuan Dynasties	KIHV2013:106
ATP6	4	7	青灰釉素面殘片 (早期)	Shard of Celadon (Greyish) Porcelain	1	1	0.007	Porcelain	Celadon	Song-Yuan Dynasties	Song-Yuan Dynasties	KIHV2013:106
ATP6	4	8	青黃釉素面殘片 (早期)	Shards of Celadon (Yellowish) Porcelain	1	7	0.018	Porcelain	Celadon	Song-Yuan Dynasties	Song-Yuan Dynasties	KIHV2013:106
ATP6	4	9	青黃釉弦紋殘片 (早期)	Shards of Celadon (Yellowish) Porcelain	1	3	0.008	Porcelain	Celadon	Song-Yuan Dynasties	Song-Yuan Dynasties	KIHV2013:106
ATP6	4	10	青黃釉內底大圈碗殘片 (早期)	Shard of Celadon (Yellowish) Bowl	1	1	0.010	Porcelain	Celadon	Song-Yuan Dynasties	Song-Yuan Dynasties	KIHV2013:106
ATP6	4	11	青黃釉刻劃花殘片 (早期)	Shards of Celadon (Yellowish) Porcelain	1	4	0.023	Porcelain	Celadon	Song-Yuan Dynasties	Song-Yuan Dynasties	KIHV2013:106
ATP6	4	12	青黃釉外篋劃內刻劃殘片 (早期)	Shards of Celadon (Yellowish) Porcelain	1	2	0.016	Porcelain	Celadon	Song-Yuan Dynasties	Song-Yuan Dynasties	KIHV2013:106
ATP6	4	13	青黃釉素面碗底 (早期)	Shard of Celadon (Yellowish) Bowl	1	1	0.021	Porcelain	Celadon	Song-Yuan Dynasties	Song-Yuan Dynasties	KIHV2013:106
ATP6	4	14	青黃釉盞 (早期)	Shard of Celadon (Yellowish) Dish	1	1	0.007	Porcelain	Celadon	Song-Yuan Dynasties	Song-Yuan Dynasties	KIHV2013:106
ATP6	4	15	青黃釉瓶壺殘片 (早期)	Shard of Celadon (Yellowish) Porcelain	1	1	0.007	Porcelain	Celadon	Song-Yuan Dynasties	Song-Yuan Dynasties	KIHV2013:106
ATP6	4	16	青白釉素面殘片 (早期)	Shards of Qingbai Glazed Porcelain	1	2	0.009	Porcelain	Qingbai Glazed	Song-Yuan Dynasties	Song-Yuan Dynasties	KIHV2013:106
ATP6	4	17	青白釉閩南模製印花碗 (早期)	Shard of Qingbai Glazed Bowl	1	1	0.007	Porcelain	Qingbai Glazed	Song-Yuan Dynasties	Song-Yuan Dynasties	KIHV2013:106
ATP6	4	18	黑釉殘片 (早期)	Shard of Black Glazed Porcelain	1	1	0.006	Porcelain	Black Glazed	Song-Yuan Dynasties	Song-Yuan Dynasties	KIHV2013:106
ATP6	4	19	龍泉窯刻劃S形紋殘片 (早期)	Shard of Celadon Porcelain	1	1	0.011	Porcelain	Longquan Kiln	Song-Yuan Dynasties	Song-Yuan Dynasties	KIHV2013:106
ATP6	4	20	閩清窯刻劃花殘片 (早期)	Shards of Celadon Porcelain	1	2	0.012	Porcelain	Minqing Kiln	Song-Yuan Dynasties	Song-Yuan Dynasties	KIHV2013:106
ATP6	4	21	紅瓦 (早期)	Shards of Red Tile	1	2	0.020	Tile	Red Tile	Song-Yuan Dynasties	Song-Yuan Dynasties	KIHV2013:106
ATP6	4	22	紅瓦(帶布袋紋) (早期)	Shard of Red Tile	1	1	0.042	Tile	Red Tile	Song-Yuan Dynasties	Song-Yuan Dynasties	KIHV2013:106
ATP6	4	23	素面陶殘片 (早期)	Shards of Pottery	1	18	0.094	Pottery	Pottery	Song-Yuan Dynasties	Song-Yuan Dynasties	KIHV2013:106
ATP6	4	24	素面陶口沿殘片 (早期)	Shards of Pottery Rim	1	2	0.043	Pottery	Pottery	Song-Yuan Dynasties	Song-Yuan Dynasties	KIHV2013:106
ATP6	4	25	素面陶器底殘片 (早期)	Shards of Pottery	1	2	0.036	Pottery	Pottery	Song-Yuan Dynasties	Song-Yuan Dynasties	KIHV2013:106
ATP6	4	26	釉陶(夾砂陶)殘片 (早期)	Shards of Glazed Pottery	1	7	0.047	Pottery	Pottery	Song-Yuan Dynasties	Song-Yuan Dynasties	KIHV2013:106

TP/Grid	Layer/ Feature	GF No	Description (Chi)	Description (Eng)	Bag	Piece	Weight (kg)	Material	Material sub group	Layer Dating	Artefact Dating	Box no.
ATP6	4	27	袖陶(夾砂陶)口沿殘片(早期)	Shard of Glazed Pottery Rim	1	1	0.014	Pottery	Pottery	Song-Yuan Dynasties	Song-Yuan Dynasties	KIHV2013:106
ATP6	4	28	內壁帶青(黃)釉夾砂陶盆(鉢)殘片(早期)	Shards of Greenish Yellow Glazed Pottery Basin	1	5	0.062	Pottery	Pottery	Song-Yuan Dynasties	Song-Yuan Dynasties	KIHV2013:106
ATP6	4	29	研磨盆(鉢)殘片(早期)	Shards of Grinding Basin	1	3	0.114	Pottery	Pottery	Song-Yuan Dynasties	Song-Yuan Dynasties	KIHV2013:106
ATP6	4	30	陶器蓋殘片(早期)	Shard of Pottery Lid	1	1	0.008	Pottery	Pottery	Song-Yuan Dynasties	Song-Yuan Dynasties	KIHV2013:106
ATP6	4	31	陶急須殘片(早期)	Shard of Chinese Herbal Teapot	1	1	0.009	Pottery	Pottery	Song-Yuan Dynasties	Song-Yuan Dynasties	KIHV2013:106
ATP6	4	32	袖陶(夾砂陶)系部殘片(早期)	Shard of Glazed Pottery Loop	1	1	0.008	Pottery	Pottery	Song-Yuan Dynasties	Song-Yuan Dynasties	KIHV2013:106
B1	4	1	青灰釉素面殘片(早期)	Shards of Celadon (Greyish) Porcelain	1	34	0.184	Porcelain	Celadon	Song-Yuan Dynasties	Song-Yuan Dynasties	KIHV2013:211
B1	4	2	青灰釉素面殘片(早期)	Shards of Celadon (Greyish) Porcelain	1	14	0.083	Porcelain	Celadon	Song-Yuan Dynasties	Song-Yuan Dynasties	KIHV2013:211
B1	4	3	青灰釉素面殘片(早期)	Shards of Celadon (Greyish) Porcelain	1	4	0.048	Porcelain	Celadon	Song-Yuan Dynasties	Song-Yuan Dynasties	KIHV2013:211
B1	4	4	青灰釉素面殘片(早期)	Shards of Celadon (Greyish) Porcelain	1	3	0.040	Porcelain	Celadon	Song-Yuan Dynasties	Song-Yuan Dynasties	KIHV2013:211
B1	4	5	青灰釉素面殘片(早期)	Shards of Celadon (Greyish) Porcelain	1	2	0.018	Porcelain	Celadon	Song-Yuan Dynasties	Song-Yuan Dynasties	KIHV2013:211
B1	4	6	青灰釉素面殘片(早期)	Shards of Celadon (Greyish) Porcelain	1	2	0.094	Porcelain	Celadon	Song-Yuan Dynasties	Song-Yuan Dynasties	KIHV2013:211
B1	4	7	青灰釉素面殘片(早期)	Shard of Celadon (Greyish) Porcelain	1	1	0.005	Porcelain	Celadon	Song-Yuan Dynasties	Song-Yuan Dynasties	KIHV2013:211
B1	4	8	青灰釉素面殘片(早期)	Shards of Celadon (Greyish) Porcelain	1	2	0.015	Porcelain	Celadon	Song-Yuan Dynasties	Song-Yuan Dynasties	KIHV2013:211
B1	4	9	青灰釉素面殘片(早期)	Shards of Celadon (Greyish) Porcelain	1	9	0.095	Porcelain	Celadon	Song-Yuan Dynasties	Song-Yuan Dynasties	KIHV2013:211
B1	4	10	青灰釉素面殘片(早期)	Shard of Celadon (Greyish) Porcelain	1	1	0.007	Porcelain	Celadon	Song-Yuan Dynasties	Song-Yuan Dynasties	KIHV2013:211
B1	4	11	青灰釉素面殘片(早期)	Shards of Celadon (Greyish) Porcelain	1	2	0.010	Porcelain	Celadon	Song-Yuan Dynasties	Song-Yuan Dynasties	KIHV2013:211
B1	4	12	青黃釉素面殘片(早期)	Shards of Celadon (Yellowish) Porcelain	1	33	0.159	Porcelain	Celadon	Song-Yuan Dynasties	Song-Yuan Dynasties	KIHV2013:211
B1	4	13	青黃釉弦紋殘片(早期)	Shards of Celadon (Yellowish) Porcelain	1	11	0.056	Porcelain	Celadon	Song-Yuan Dynasties	Song-Yuan Dynasties	KIHV2013:211
B1	4	14	青黃釉刻劃花殘片(早期)	Shards of Celadon (Yellowish) Porcelain	1	3	0.021	Porcelain	Celadon	Song-Yuan Dynasties	Song-Yuan Dynasties	KIHV2013:211
B1	4	15	青黃釉內底大圈碗(早期)	Shards of Celadon (Yellowish) Bowl	1	4	0.101	Porcelain	Celadon	Song-Yuan Dynasties	Song-Yuan Dynasties	KIHV2013:211
B1	4	16	青黃釉刻劃蓮瓣碗(早期)	Shard of Celadon (Yellowish) Bowl	1	1	0.014	Porcelain	Celadon	Song-Yuan Dynasties	Song-Yuan Dynasties	KIHV2013:211
B1	4	17	青黃釉盞(早期)	Shards of Celadon (Yellowish) Dish	1	2	0.018	Porcelain	Celadon	Song-Yuan Dynasties	Song-Yuan Dynasties	KIHV2013:211
B1	4	18	青黃釉瓶壺(早期)	Shards of Celadon (Yellowish) Ewer/Vase	1	7	0.078	Porcelain	Celadon	Song-Yuan Dynasties	Song-Yuan Dynasties	KIHV2013:211
B1	4	19	青白釉素面殘片(早期)	Shards of Qingbai Glazed Porcelain	1	7	0.018	Porcelain	Qingbai Glazed	Song-Yuan Dynasties	Song-Yuan Dynasties	KIHV2013:211
B1	4	20	青白釉南棧模印花碗(早期)	Shard of Qingbai Glazed Bowl	1	1	0.014	Porcelain	Qingbai Glazed	Song-Yuan Dynasties	Song-Yuan Dynasties	KIHV2013:211
B1	4	21	青白釉平底碟(早期)	Shard of Qingbai Glazed Plate	1	1	0.008	Porcelain	Qingbai Glazed	Song-Yuan Dynasties	Song-Yuan Dynasties	KIHV2013:211
B1	4	22	白瓷素面殘片(早期)	Shards of White Glazed Porcelain	1	7	0.020	Porcelain	Dehua Kiln	Song-Yuan Dynasties	Song-Yuan Dynasties	KIHV2013:211
B1	4	23	黑釉盞殘片(早期)	Shard of Black Glazed Porcelain	1	1	0.013	Porcelain	Black Glazed	Song-Yuan Dynasties	Song-Yuan Dynasties	KIHV2013:211
B1	4	24	龍泉窯蓮瓣殘片(早期)	Shard of Celadon Porcelain	1	1	0.009	Porcelain	Longquan Kiln	Song-Yuan Dynasties	Song-Yuan Dynasties	KIHV2013:211
B1	4	25	龍泉窯洗(早期)	Shards of Celadon Porcelain	1	2	0.014	Porcelain	Longquan Kiln	Song-Yuan Dynasties	Song-Yuan Dynasties	KIHV2013:211
B1	4	26	仿龍泉刻劃“S”形紋殘片(早期)	Shards of Celadon Porcelain	1	4	0.028	Porcelain	Celadon	Song-Yuan Dynasties	Song-Yuan Dynasties	KIHV2013:211
B1	4	27	仿龍泉支燒碗(早期)	Shard of Celadon Porcelain	1	1	0.025	Porcelain	Celadon	Song-Yuan Dynasties	Song-Yuan Dynasties	KIHV2013:211
B1	4	28	紅瓦(早期)	Shards of Red Tile	1	9	0.078	Tile	Red Tile	Song-Yuan Dynasties	Song-Yuan Dynasties	KIHV2013:211
B1	4	29	紅瓦(筒瓦)(早期)	Shards of Red Semi-circular Tile	1	2	0.062	Tile	Red Tile	Song-Yuan Dynasties	Song-Yuan Dynasties	KIHV2013:211
B1	4	30	素面陶殘片(早期)	Shards of Pottery	1	146	1.022	Pottery	Pottery	Song-Yuan Dynasties	Song-Yuan Dynasties	KIHV2013:211
B1	4	31	素面陶口沿殘片(早期)	Shards of Pottery Rim	1	7	0.074	Pottery	Pottery	Song-Yuan Dynasties	Song-Yuan Dynasties	KIHV2013:211
B1	4	32	素面陶器底殘片(早期)	Shards of Pottery	1	22	0.420	Pottery	Pottery	Song-Yuan Dynasties	Song-Yuan Dynasties	KIHV2013:211
B1	4	33	袖陶(泥質陶)殘片(早期)	Shards of Glazed Pottery	1	4	0.110	Pottery	Pottery	Song-Yuan Dynasties	Song-Yuan Dynasties	KIHV2013:211
B1	4	34	袖陶(泥質陶)口沿殘片(早期)	Shard of Glazed Pottery Rim	1	1	0.017	Pottery	Pottery	Song-Yuan Dynasties	Song-Yuan Dynasties	KIHV2013:211
B1	4	35	袖陶(夾砂陶)殘片(早期)	Shards of Glazed Pottery	1	39	0.274	Pottery	Pottery	Song-Yuan Dynasties	Song-Yuan Dynasties	KIHV2013:211
B1	4	36	袖陶(夾砂陶)口沿殘片(早期)	Shards of Glazed Pottery Rim	1	6	0.068	Pottery	Pottery	Song-Yuan Dynasties	Song-Yuan Dynasties	KIHV2013:211
B1	4	37	袖陶(夾砂陶)器底殘片(早期)	Shard of Glazed Pottery Base	1	1	0.023	Pottery	Pottery	Song-Yuan Dynasties	Song-Yuan Dynasties	KIHV2013:211
B1	4	38	內壁帶青(青)黃釉泥質陶盆(鉢)殘片(早期)	Shards of Brown Glazed Pottery Basin	1	14	0.587	Pottery	Pottery	Song-Yuan Dynasties	Song-Yuan Dynasties	KIHV2013:211
B1	4	39	內壁帶青(黃)釉夾砂陶盆(鉢)殘片(早期)	Shards of Greenish Yellow Glazed Pottery Basin	1	24	0.238	Pottery	Pottery	Song-Yuan Dynasties	Song-Yuan Dynasties	KIHV2013:211
B1	4	40	內壁帶青(黃)釉粗夾砂陶盆(鉢)殘片(早期)	Shards of Greenish Yellow Glazed Pottery Basin	1	12	0.110	Pottery	Pottery	Song-Yuan Dynasties	Song-Yuan Dynasties	KIHV2013:211
B1	4	41	研磨盆(鉢)殘片(早期)	Shards of Grinding Basin	1	12	0.191	Pottery	Pottery	Song-Yuan Dynasties	Song-Yuan Dynasties	KIHV2013:211
B1	4	42	小口瓶殘片(早期)	Shards of a Small Mouth Pottery Vase	1	14	0.105	Pottery	Pottery	Song-Yuan Dynasties	Song-Yuan Dynasties	KIHV2013:211
B1	4	43	陶甕殘片(早期)	Shards of Pottery Urn	1	2	0.058	Pottery	Pottery	Song-Yuan Dynasties	Song-Yuan Dynasties	KIHV2013:211
B1	4	44	陶器蓋殘片(早期)	Shard of Pottery Lid	1	1	0.008	Pottery	Pottery	Song-Yuan Dynasties	Song-Yuan Dynasties	KIHV2013:211

TP/Grid	Layer/ Feature	GF No	Description (Chi)	Description (Eng)	Bag	Piece	Weight (kg)	Material	Material sub group	Layer Dating	Artefact Dating	Box no.
B1	4	45	素面陶素面殘片 (早期)	Shard of Pottery Loop	1	1	0.009	Pottery	Pottery	Song-Yuan Dynasties	Song-Yuan Dynasties	KIHV2013:211
B1	4	46	釉陶(夾砂陶)系部殘片 (早期)	Shards of Glazed Pottery Loop	1	4	0.036	Pottery	Pottery	Song-Yuan Dynasties	Song-Yuan Dynasties	KIHV2013:211
B1	4	47	綠釉陶器蓋殘件 (早期)	Shard of Green Glazed Pottery Lid	1	1	0.018	Pottery	Pottery	Song-Yuan Dynasties	Song-Yuan Dynasties	KIHV2013:211
B1	4	48	釉陶執壺殘片 (早期)	Shard of Glazed Pottery Ewer	1	1	0.014	Pottery	Pottery	Song-Yuan Dynasties	Song-Yuan Dynasties	KIHV2013:211
B1	5	1	青灰釉素面殘片 (早期)	Shards of Celadon (Greyish) Porcelain	1	96	0.556	Porcelain	Celadon	Song-Yuan Dynasties	Song-Yuan Dynasties	KIHV2013:211
B1	5	2	青灰釉素面殘片 (早期)	Shards of Celadon (Greyish) Porcelain	1	9	0.067	Porcelain	Celadon	Song-Yuan Dynasties	Song-Yuan Dynasties	KIHV2013:211
B1	5	3	青灰釉素面殘片 (早期)	Shards of Celadon (Greyish) Porcelain	1	6	0.027	Porcelain	Celadon	Song-Yuan Dynasties	Song-Yuan Dynasties	KIHV2013:211
B1	5	4	青灰釉素面殘片 (早期)	Shards of Celadon (Greyish) Porcelain	1	25	0.170	Porcelain	Celadon	Song-Yuan Dynasties	Song-Yuan Dynasties	KIHV2013:211
B1	5	5	青灰釉素面殘片 (早期)	Shards of Celadon (Greyish) Porcelain	1	9	0.062	Porcelain	Celadon	Song-Yuan Dynasties	Song-Yuan Dynasties	KIHV2013:211
B1	5	6	青灰釉素面殘片 (早期)	Shard of Celadon (Greyish) Porcelain	1	1	0.008	Porcelain	Celadon	Song-Yuan Dynasties	Song-Yuan Dynasties	KIHV2013:211
B1	5	7	青灰釉素面殘片 (早期)	Shard of Celadon (Greyish) Porcelain	1	1	0.012	Porcelain	Celadon	Song-Yuan Dynasties	Song-Yuan Dynasties	KIHV2013:211
B1	5	8	青灰釉素面殘片 (早期)	Shards of Celadon (Greyish) Porcelain	1	4	0.022	Porcelain	Celadon	Song-Yuan Dynasties	Song-Yuan Dynasties	KIHV2013:211
B1	5	9	青灰釉素面殘片 (早期)	Shards of Celadon (Greyish) Porcelain	1	7	0.055	Porcelain	Celadon	Song-Yuan Dynasties	Song-Yuan Dynasties	KIHV2013:211
B1	5	10	青灰釉素面殘片 (早期)	Shards of Celadon (Greyish) Porcelain	1	7	0.240	Porcelain	Celadon	Song-Yuan Dynasties	Song-Yuan Dynasties	KIHV2013:211
B1	5	11	青灰釉素面殘片 (早期)	Shards of Celadon (Greyish) Porcelain	1	5	0.080	Porcelain	Celadon	Song-Yuan Dynasties	Song-Yuan Dynasties	KIHV2013:211
B1	5	12	青灰釉素面殘片 (早期)	Shard of Celadon (Greyish) Porcelain	1	1	0.017	Porcelain	Celadon	Song-Yuan Dynasties	Song-Yuan Dynasties	KIHV2013:211
B1	5	13	青灰釉素面殘片 (早期)	Shards of Celadon (Greyish) Porcelain	1	2	0.139	Porcelain	Celadon	Song-Yuan Dynasties	Song-Yuan Dynasties	KIHV2013:211
B1	5	14	青灰釉素面殘片 (早期)	Shards of Celadon (Greyish) Porcelain	1	2	0.053	Porcelain	Celadon	Song-Yuan Dynasties	Song-Yuan Dynasties	KIHV2013:211
B1	5	15	青灰釉素面殘片 (早期)	Shards of Celadon (Greyish) Porcelain	1	5	0.050	Porcelain	Celadon	Song-Yuan Dynasties	Song-Yuan Dynasties	KIHV2013:211
B1	5	16	青灰釉素面殘片 (早期)	Shards of Celadon (Greyish) Porcelain	1	6	0.064	Porcelain	Celadon	Song-Yuan Dynasties	Song-Yuan Dynasties	KIHV2013:211
B1	5	17	青黃釉素面殘片 (早期)	Shards of Celadon (Yellowish) Porcelain	1	95	0.447	Porcelain	Celadon	Song-Yuan Dynasties	Song-Yuan Dynasties	KIHV2013:211
B1	5	18	青黃釉弦紋殘片 (早期)	Shards of Celadon (Yellowish) Porcelain	1	28	0.150	Porcelain	Celadon	Song-Yuan Dynasties	Song-Yuan Dynasties	KIHV2013:211
B1	5	19	青黃釉外篋劃殘片 (早期)	Shards of Celadon (Yellowish) Porcelain	1	4	0.015	Porcelain	Celadon	Song-Yuan Dynasties	Song-Yuan Dynasties	KIHV2013:211
B1	5	20	青黃釉刻劃花殘片 (早期)	Shards of Celadon (Yellowish) Porcelain	1	9	0.119	Porcelain	Celadon	Song-Yuan Dynasties	Song-Yuan Dynasties	KIHV2013:211
B1	5	21	青黃釉外篋劃內刻劃殘片 (早期)	Shards of Celadon (Yellowish) Porcelain	1	16	0.074	Porcelain	Celadon	Song-Yuan Dynasties	Song-Yuan Dynasties	KIHV2013:211
B1	5	22	青黃釉素面碗底 (早期)	Shards of Celadon (Yellowish) Bowl	1	4	0.062	Porcelain	Celadon	Song-Yuan Dynasties	Song-Yuan Dynasties	KIHV2013:211
B1	5	23	青黃釉內底大圈碗 (早期)	Shards of Celadon (Yellowish) Bowl	1	10	0.192	Porcelain	Celadon	Song-Yuan Dynasties	Song-Yuan Dynasties	KIHV2013:211
B1	5	24	青黃釉澀圈碗 (早期)	Shard of Celadon (Yellowish) Bowl	1	1	0.015	Porcelain	Celadon	Song-Yuan Dynasties	Song-Yuan Dynasties	KIHV2013:211
B1	5	25	青黃釉刻劃蓮瓣碗 (早期)	Shard of Celadon (Yellowish) Bowl	1	1	0.009	Porcelain	Celadon	Song-Yuan Dynasties	Song-Yuan Dynasties	KIHV2013:211
B1	5	26	青黃釉盞 (早期)	Shards of Celadon (Yellowish) Dish	1	6	0.031	Porcelain	Celadon	Song-Yuan Dynasties	Song-Yuan Dynasties	KIHV2013:211
B1	5	27	青白釉素面殘片 (早期)	Shards of Qingbai Glazed Porcelain	1	4	0.017	Porcelain	Qingbai Glazed	Song-Yuan Dynasties	Song-Yuan Dynasties	KIHV2013:211
B1	5	28	青白釉平底碟 (早期)	Shards of Qingbai Glazed Plate	1	2	0.011	Porcelain	Qingbai Glazed	Song-Yuan Dynasties	Song-Yuan Dynasties	KIHV2013:211
B1	5	29	白瓷素面殘片 (早期)	Shards of White Glazed Porcelain	1	3	0.015	Porcelain	Dehua Kiln	Song-Yuan Dynasties	Song-Yuan Dynasties	KIHV2013:211
B1	5	30	黑釉盞殘片 (早期)	Shard of Black Glazed Porcelain	1	1	0.007	Porcelain	Black Glazed	Song-Yuan Dynasties	Song-Yuan Dynasties	KIHV2013:211
B1	5	31	龍泉窯素面殘片 (早期)	Shards of Celadon Porcelain	1	3	0.023	Porcelain	Longquan Kiln	Song-Yuan Dynasties	Song-Yuan Dynasties	KIHV2013:211
B1	5	32	龍泉窯刻劃花殘片 (早期)	Shard of Celadon Porcelain	1	1	0.016	Porcelain	Longquan Kiln	Song-Yuan Dynasties	Song-Yuan Dynasties	KIHV2013:211
B1	5	33	龍泉窯蓮瓣碗 (早期)	Shards of Celadon Porcelain	1	4	0.024	Porcelain	Longquan Kiln	Song-Yuan Dynasties	Song-Yuan Dynasties	KIHV2013:211
B1	5	34	龍泉窯折腹洗 (早期)	Shard of Celadon Washer	1	1	0.018	Porcelain	Longquan Kiln	Song-Yuan Dynasties	Song-Yuan Dynasties	KIHV2013:211
B1	5	35	仿龍泉刻劃“S”形紋殘片 (早期)	Shards of Celadon Porcelain	1	2	0.045	Porcelain	Celadon	Song-Yuan Dynasties	Song-Yuan Dynasties	KIHV2013:211
B1	5	36	仿龍泉支燒碗 (早期)	Shard of Celadon Porcelain	1	1	0.031	Porcelain	Celadon	Song-Yuan Dynasties	Song-Yuan Dynasties	KIHV2013:211
B1	5	37	閩清窯刻劃花碗 (早期)	Shards of Celadon Bowl	1	12	0.170	Porcelain	Minqing Kiln	Song-Yuan Dynasties	Song-Yuan Dynasties	KIHV2013:211
B1	5	38	閩清窯折腹平底碟 (早期)	Shard of Celadon Plate	1	3	0.118	Porcelain	Minqing Kiln	Song-Yuan Dynasties	Song-Yuan Dynasties	KIHV2013:211
B1	5	39	脫釉碗底 (早期)	Shard of Glazed Porcelain Bowl	1	1	0.017	Porcelain	Glazed Porcelain	Song-Yuan Dynasties	Song-Yuan Dynasties	KIHV2013:211
B1	5	40	紅瓦 (早期)	Shards of Red Tile	1	8	0.108	Tile	Red Tile	Song-Yuan Dynasties	Song-Yuan Dynasties	KIHV2013:211
B1	5	41	紅瓦(筒瓦) (早期)	Shards of Red Semi-circular Tile	1	2	0.052	Tile	Red Tile	Song-Yuan Dynasties	Song-Yuan Dynasties	KIHV2013:211
B1	5	42	白瓦 (早期)	Shards of White Tile	1	2	0.019	Tile	White Tile	Song-Yuan Dynasties	Song-Yuan Dynasties	KIHV2013:211
B1	5	43	素面陶殘片 (早期)	Shards of Pottery	1	355	2.453	Pottery	Pottery	Song-Yuan Dynasties	Song-Yuan Dynasties	KIHV2013:211
B1	5	44	素面陶口沿殘片 (早期)	Shards of Pottery Rim	1	18	0.231	Pottery	Pottery	Song-Yuan Dynasties	Song-Yuan Dynasties	KIHV2013:211
B1	5	45	素面陶器底殘片 (早期)	Shards of Pottery	1	23	0.359	Pottery	Pottery	Song-Yuan Dynasties	Song-Yuan Dynasties	KIHV2013:211
B1	5	46	釉陶(夾砂陶)殘片 (早期)	Shards of Glazed Pottery	1	95	0.732	Pottery	Pottery	Song-Yuan Dynasties	Song-Yuan Dynasties	KIHV2013:211

TP/Grid	Layer/ Feature	GF No	Description (Chi)	Description (Eng)	Bag	Piece	Weight (kg)	Material	Material sub group	Layer Dating	Artefact Dating	Box no.
B1	5	47	釉陶(夾砂陶)口沿殘片(早期)	Shards of Glazed Pottery Rim	1	5	0.053	Pottery	Pottery	Song-Yuan Dynasties	Song-Yuan Dynasties	KIHV2013:211
B1	5	48	釉陶(夾砂陶)器底殘片(早期)	Shards of Glazed Pottery Base	1	2	0.034	Pottery	Pottery	Song-Yuan Dynasties	Song-Yuan Dynasties	KIHV2013:211
B1	5	49	內壁帶醬(青)黃釉泥質陶盆(鉢)殘片(早期)	Shards of Brown Glazed Pottery Basin	1	10	0.440	Pottery	Pottery	Song-Yuan Dynasties	Song-Yuan Dynasties	KIHV2013:211
B1	5	50	內壁帶青(黃)釉夾砂陶盆(鉢)殘片(早期)	Shards of Greenish Yellow Glazed Pottery Basin	1	63	0.920	Pottery	Pottery	Song-Yuan Dynasties	Song-Yuan Dynasties	KIHV2013:211
B1	5	51	內壁帶青(黃)釉粗夾砂陶盆(鉢)殘片(早期)	Shards of Greenish Yellow Glazed Pottery Basin	1	5	0.081	Pottery	Pottery	Song-Yuan Dynasties	Song-Yuan Dynasties	KIHV2013:211
B1	5	52	研磨盆(鉢)殘片(早期)	Shards of Grinding Basin	1	34	0.615	Pottery	Pottery	Song-Yuan Dynasties	Song-Yuan Dynasties	KIHV2013:211
B1	5	53	小口瓶殘片(早期)	Shards of a Small Mouth Pottery Vase	1	12	0.102	Pottery	Pottery	Song-Yuan Dynasties	Song-Yuan Dynasties	KIHV2013:211
B1	5	54	陶急須殘片(早期)	Shards of Chinese Herbal Teapot	1	3	0.018	Pottery	Pottery	Song-Yuan Dynasties	Song-Yuan Dynasties	KIHV2013:211
B1	5	55	陶器蓋殘片(早期)	Shard of Pottery Lid	1	1	0.036	Pottery	Pottery	Song-Yuan Dynasties	Song-Yuan Dynasties	KIHV2013:211
B1	5	56	陶甕殘片(早期)	Shards of Pottery Urn	1	4	0.196	Pottery	Pottery	Song-Yuan Dynasties	Song-Yuan Dynasties	KIHV2013:211
B1	5	57	釉陶帶紋飾殘片(早期)	Shard of Glazed Pottery with Pattern	1	1	0.010	Pottery	Pottery	Song-Yuan Dynasties	Song-Yuan Dynasties	KIHV2013:211
B1	5	58	釉陶(夾砂陶)系部殘片(早期)	Shards of Glazed Pottery Loop	1	3	0.086	Pottery	Pottery	Song-Yuan Dynasties	Song-Yuan Dynasties	KIHV2013:211
B1	5	59	素面陶直系系部殘片(早期)	Shard of Pottery Loop	1	1	0.022	Pottery	Pottery	Song-Yuan Dynasties	Song-Yuan Dynasties	KIHV2013:211
B1	5	60	綠釉陶帶花卉紋殘片(早期)	Shard of Green Glazed Pottery with Pattern	1	1	0.013	Pottery	Pottery	Song-Yuan Dynasties	Song-Yuan Dynasties	KIHV2013:211
B1	5	61	素胎泥質陶盆殘片	Shards of Unglazed Pottery	1	9	0.645	Pottery	Pottery	Song-Yuan Dynasties	Song-Yuan Dynasties	KIHV2013:211
B1	D16	1	青灰釉素面殘片(早期)	Shard of Celadon (Greyish) Porcelain	1	1	0.009	Porcelain	Celadon	Song-Yuan Dynasties	Song-Yuan Dynasties	KIHV2013:212
B1	D16	2	青黃釉雙弦紋殘片(早期)	Shard of Celadon (Yellowish) Porcelain	1	1	0.007	Porcelain	Celadon	Song-Yuan Dynasties	Song-Yuan Dynasties	KIHV2013:212
B1	D16	3	青黃釉內底大圈碗底(早期)	Shard of Celadon (Yellowish) Bowl	1	1	0.020	Porcelain	Celadon	Song-Yuan Dynasties	Song-Yuan Dynasties	KIHV2013:212
B1	D16	4	紅瓦(早期)	Shard of Red Tile	1	1	0.011	Tile	Red Tile	Song-Yuan Dynasties	Song-Yuan Dynasties	KIHV2013:212
B1	D16	5	素面陶殘片(早期)	Shards of Pottery	1	4	0.042	Pottery	Pottery	Song-Yuan Dynasties	Song-Yuan Dynasties	KIHV2013:212
B1	D16	6	素面陶口沿殘片(早期)	Shard of Pottery Rim	1	1	0.018	Pottery	Pottery	Song-Yuan Dynasties	Song-Yuan Dynasties	KIHV2013:212
B1	D16	7	素面陶器底殘片(早期)	Shard of Pottery	1	1	0.009	Pottery	Pottery	Song-Yuan Dynasties	Song-Yuan Dynasties	KIHV2013:212
B1	D16	8	釉陶(夾砂陶)殘片(早期)	Shards of Glazed Pottery	1	3	0.019	Pottery	Pottery	Song-Yuan Dynasties	Song-Yuan Dynasties	KIHV2013:212
B1	D16	9	釉陶(夾砂陶)口沿殘片(早期)	Shard of Glazed Pottery Rim	1	1	0.017	Pottery	Pottery	Song-Yuan Dynasties	Song-Yuan Dynasties	KIHV2013:212
B1	G33	1	青灰釉素面殘片(早期)	Shards of Celadon (Greyish) Porcelain	1	3	0.034	Porcelain	Celadon	Song-Yuan Dynasties	Song-Yuan Dynasties	KIHV2013:212
B1	G33	2	青灰釉素面殘片(早期)	Shards of Celadon (Greyish) Porcelain	1	4	0.086	Porcelain	Celadon	Song-Yuan Dynasties	Song-Yuan Dynasties	KIHV2013:212
B1	G33	3	青灰釉素面殘片(早期)	Shards of Celadon (Greyish) Porcelain	1	4	0.052	Porcelain	Celadon	Song-Yuan Dynasties	Song-Yuan Dynasties	KIHV2013:212
B1	G33	4	青灰釉素面殘片(早期)	Shard of Celadon (Greyish) Porcelain	1	1	0.010	Porcelain	Celadon	Song-Yuan Dynasties	Song-Yuan Dynasties	KIHV2013:212
B1	G33	5	青黃釉素面殘片(早期)	Shards of Celadon (Yellowish) Porcelain	1	7	0.041	Porcelain	Celadon	Song-Yuan Dynasties	Song-Yuan Dynasties	KIHV2013:212
B1	G33	6	青黃釉弦紋殘片(早期)	Shard of Celadon (Yellowish) Porcelain	1	1	0.012	Porcelain	Celadon	Song-Yuan Dynasties	Song-Yuan Dynasties	KIHV2013:212
B1	G33	7	青黃釉外篋劃內刻劃殘片(早期)	Shards of Celadon (Yellowish) Porcelain	1	2	0.025	Porcelain	Celadon	Song-Yuan Dynasties	Song-Yuan Dynasties	KIHV2013:212
B1	G33	8	青黃釉內底大圈碗(早期)	Shard of Celadon (Yellowish) Bowl	1	1	0.130	Porcelain	Celadon	Song-Yuan Dynasties	Song-Yuan Dynasties	KIHV2013:212
B1	G33	9	青黃釉折腹平底碟(早期)	Shard of Celadon (Yellowish) Porcelain	1	1	0.047	Porcelain	Celadon	Song-Yuan Dynasties	Song-Yuan Dynasties	KIHV2013:212
B1	G33	10	閩清窯素面殘片(早期)	Shard of Celadon Porcelain	1	1	0.007	Porcelain	Minqing Kiln	Song-Yuan Dynasties	Song-Yuan Dynasties	KIHV2013:212
B1	G33	11	素面陶殘片(早期)	Shards of Pottery	1	19	0.182	Pottery	Pottery	Song-Yuan Dynasties	Song-Yuan Dynasties	KIHV2013:212
B1	G33	12	素面陶口沿殘片(早期)	Shards of Pottery Rim	1	5	0.102	Pottery	Pottery	Song-Yuan Dynasties	Song-Yuan Dynasties	KIHV2013:212
B1	G33	13	素面陶器底殘片(早期)	Shards of Pottery	1	5	0.147	Pottery	Pottery	Song-Yuan Dynasties	Song-Yuan Dynasties	KIHV2013:212
B1	G33	14	釉陶(夾砂陶)殘片(早期)	Shards of Glazed Pottery	1	6	0.098	Pottery	Pottery	Song-Yuan Dynasties	Song-Yuan Dynasties	KIHV2013:212
B1	G33	15	釉陶(夾砂陶)口沿殘片(早期)	Shard of Glazed Pottery Rim	1	1	0.020	Pottery	Pottery	Song-Yuan Dynasties	Song-Yuan Dynasties	KIHV2013:212
B1	G33	16	釉陶(夾砂陶)器底殘片(早期)	Shards of Glazed Pottery Base	1	2	0.028	Pottery	Pottery	Song-Yuan Dynasties	Song-Yuan Dynasties	KIHV2013:212
B1	G33	17	內壁帶青(黃)釉夾砂陶盆(鉢)殘片(早期)	Shards of Greenish Yellow Glazed Pottery Basin	1	10	0.252	Pottery	Pottery	Song-Yuan Dynasties	Song-Yuan Dynasties	KIHV2013:212
B1	G33	18	研磨盆(鉢)殘片(早期)	Shard of Grinding Basin	1	1	0.021	Pottery	Pottery	Song-Yuan Dynasties	Song-Yuan Dynasties	KIHV2013:212
B1	G33	19	小口瓶殘片(早期)	Shards of a Small Mouth Pottery Vase	1	5	0.049	Pottery	Pottery	Song-Yuan Dynasties	Song-Yuan Dynasties	KIHV2013:212
B1	G33	20	陶甕殘片(早期)	Shard of Pottery Urn	1	1	0.101	Pottery	Pottery	Song-Yuan Dynasties	Song-Yuan Dynasties	KIHV2013:212
B1	G33	21	釉陶(泥質陶)系部殘片(早期)	Shard of Glazed Pottery Loop	1	1	0.016	Pottery	Pottery	Song-Yuan Dynasties	Song-Yuan Dynasties	KIHV2013:212
B1	G34	1	青灰釉素面殘片(早期)	Shards of Celadon (Greyish) Porcelain	1	7	0.026	Porcelain	Celadon	Song-Yuan Dynasties	Song-Yuan Dynasties	KIHV2013:212
B1	G34	2	青灰釉素面殘片(早期)	Shards of Celadon (Greyish) Porcelain	1	5	0.032	Porcelain	Celadon	Song-Yuan Dynasties	Song-Yuan Dynasties	KIHV2013:212
B1	G34	3	青灰釉素面殘片(早期)	Shard of Celadon (Greyish) Porcelain	1	1	0.011	Porcelain	Celadon	Song-Yuan Dynasties	Song-Yuan Dynasties	KIHV2013:212
B1	G34	4	青黃釉素面殘片(早期)	Shards of Celadon (Yellowish) Porcelain	1	7	0.046	Porcelain	Celadon	Song-Yuan Dynasties	Song-Yuan Dynasties	KIHV2013:212
B1	G34	5	青黃釉弦紋殘片(早期)	Shards of Celadon (Yellowish) Porcelain	1	3	0.018	Porcelain	Celadon	Song-Yuan Dynasties	Song-Yuan Dynasties	KIHV2013:212

TP/Grid	Layer/Feature	GF No	Description (Chi)	Description (Eng)	Bag	Piece	Weight (kg)	Material	Material sub group	Layer Dating	Artefact Dating	Box no.
B1	G34	6	青黃釉外飾劃殘片 (早期)	Shard of Celadon (Yellowish) Porcelain	1	1	0.010	Porcelain	Celadon	Song-Yuan Dynasties	Song-Yuan Dynasties	KIHV2013:212
B1	G34	7	青黃釉外飾劃內刻劃殘片 (早期)	Shard of Celadon (Yellowish) Porcelain	1	1	0.005	Porcelain	Celadon	Song-Yuan Dynasties	Song-Yuan Dynasties	KIHV2013:212
B1	G34	8	青黃釉內底大圈碗 (早期)	Shards of Celadon (Yellowish) Bowl	1	2	0.057	Porcelain	Celadon	Song-Yuan Dynasties	Song-Yuan Dynasties	KIHV2013:212
B1	G34	9	青黃釉盞 (早期)	Shards of Celadon (Yellowish) Dish	1	2	0.017	Porcelain	Celadon	Song-Yuan Dynasties	Song-Yuan Dynasties	KIHV2013:212
B1	G34	10	青白釉素面殘片 (早期)	Shards of Qingbai Glazed Porcelain	1	3	0.011	Porcelain	Qingbai Glazed	Song-Yuan Dynasties	Song-Yuan Dynasties	KIHV2013:212
B1	G34	11	白瓷素面殘片 (早期)	Shards of White Glazed Porcelain	1	3	0.008	Porcelain	Dehua Kiln	Song-Yuan Dynasties	Song-Yuan Dynasties	KIHV2013:212
B1	G34	12	白瓷平底碟 (早期)	Shard of White Glazed Plate	1	1	0.006	Porcelain	Dehua Kiln	Song-Yuan Dynasties	Song-Yuan Dynasties	KIHV2013:212
B1	G34	13	白瓷閩南內印花殘片 (早期)	Shard of White Glazed Porcelain	1	1	0.005	Porcelain	Dehua Kiln	Song-Yuan Dynasties	Song-Yuan Dynasties	KIHV2013:212
B1	G34	14	仿龍泉刻劃“S”形紋殘片 (早期)	Shards of Celadon Porcelain	1	4	0.046	Porcelain	Celadon	Song-Yuan Dynasties	Song-Yuan Dynasties	KIHV2013:212
B1	G34	15	仿龍泉支燒碗 (早期)	Shard of Celadon Porcelain	1	1	0.118	Porcelain	Celadon	Song-Yuan Dynasties	Song-Yuan Dynasties	KIHV2013:212
B1	G34	16	閩清窯刻劃花殘片 (早期)	Shards of Celadon Porcelain	1	3	0.014	Porcelain	Minqing Kiln	Song-Yuan Dynasties	Song-Yuan Dynasties	KIHV2013:212
B1	G34	17	紅瓦 (早期)	Shard of Red Tile	1	1	0.019	Tile	Red Tile	Song-Yuan Dynasties	Song-Yuan Dynasties	KIHV2013:212
B1	G34	18	素面陶殘片 (早期)	Shards of Pottery	1	34	0.154	Pottery	Pottery	Song-Yuan Dynasties	Song-Yuan Dynasties	KIHV2013:212
B1	G34	19	素面陶器底殘片 (早期)	Shards of Pottery	1	3	0.029	Pottery	Pottery	Song-Yuan Dynasties	Song-Yuan Dynasties	KIHV2013:212
B1	G34	20	釉陶(泥質陶)殘片 (早期)	Shards of Glazed Pottery	1	4	0.047	Pottery	Pottery	Song-Yuan Dynasties	Song-Yuan Dynasties	KIHV2013:212
B1	G34	21	釉陶(泥質陶)器底殘片 (早期)	Shards of Glazed Pottery Base	1	3	0.071	Pottery	Pottery	Song-Yuan Dynasties	Song-Yuan Dynasties	KIHV2013:212
B1	G34	22	釉陶(夾砂陶)殘片 (早期)	Shards of Glazed Pottery	1	17	0.153	Pottery	Pottery	Song-Yuan Dynasties	Song-Yuan Dynasties	KIHV2013:212
B1	G34	23	釉陶(夾砂陶)口沿殘片 (早期)	Shard of Glazed Pottery Rim	1	1	0.008	Pottery	Pottery	Song-Yuan Dynasties	Song-Yuan Dynasties	KIHV2013:212
B1	G34	24	內壁帶青 (黃) 釉夾砂陶盆 (鉢)殘片 (早期)	Shards of Greenish Yellow Glazed Pottery Basin	1	3	0.017	Pottery	Pottery	Song-Yuan Dynasties	Song-Yuan Dynasties	KIHV2013:212
B1	G34	25	小口瓶殘片 (早期)	Shard of a Small Mouth Pottery Vase	1	1	0.010	Pottery	Pottery	Song-Yuan Dynasties	Song-Yuan Dynasties	KIHV2013:212
B1	G34	26	綠釉陶殘片 (早期)	Shard of Green Glazed Pottery	1	1	0.014	Pottery	Pottery	Song-Yuan Dynasties	Song-Yuan Dynasties	KIHV2013:212
B1	G34	27	釉陶(泥質陶)系部殘片 (早期)	Shard of Glazed Pottery Loop	1	1	0.095	Pottery	Pottery	Song-Yuan Dynasties	Song-Yuan Dynasties	KIHV2013:212
B1	G34	28	釉陶(夾砂陶)系部殘片 (早期)	Shard of Glazed Pottery Loop	1	1	0.006	Pottery	Pottery	Song-Yuan Dynasties	Song-Yuan Dynasties	KIHV2013:212
B1	H34	1	青灰釉素面殘片 (早期)	Shards of Celadon (Greyish) Porcelain	1	24	0.087	Porcelain	Celadon	Song-Yuan Dynasties	Song-Yuan Dynasties	KIHV2013:212
B1	H34	2	青灰釉素面殘片 (早期)	Shards of Celadon (Greyish) Porcelain	1	6	0.039	Porcelain	Celadon	Song-Yuan Dynasties	Song-Yuan Dynasties	KIHV2013:212
B1	H34	3	青灰釉素面殘片 (早期)	Shards of Celadon (Greyish) Porcelain	1	3	0.062	Porcelain	Celadon	Song-Yuan Dynasties	Song-Yuan Dynasties	KIHV2013:212
B1	H34	4	青灰釉素面殘片 (早期)	Shard of Celadon (Greyish) Porcelain	1	1	0.024	Porcelain	Celadon	Song-Yuan Dynasties	Song-Yuan Dynasties	KIHV2013:212
B1	H34	5	青灰釉素面殘片 (早期)	Shard of Celadon (Greyish) Porcelain	1	1	0.009	Porcelain	Celadon	Song-Yuan Dynasties	Song-Yuan Dynasties	KIHV2013:212
B1	H34	6	青灰釉素面殘片 (早期)	Shard of Celadon (Greyish) Porcelain	1	1	0.013	Porcelain	Celadon	Song-Yuan Dynasties	Song-Yuan Dynasties	KIHV2013:212
B1	H34	7	青黃釉素面殘片 (早期)	Shards of Celadon (Yellowish) Porcelain	1	9	0.040	Porcelain	Celadon	Song-Yuan Dynasties	Song-Yuan Dynasties	KIHV2013:212
B1	H34	8	青黃釉弦紋殘片 (早期)	Shards of Celadon (Yellowish) Porcelain	1	3	0.019	Porcelain	Celadon	Song-Yuan Dynasties	Song-Yuan Dynasties	KIHV2013:212
B1	H34	9	龍泉窯素面殘片 (早期)	Shard of Celadon Porcelain	1	1	0.010	Porcelain	Longquan Kiln	Song-Yuan Dynasties	Song-Yuan Dynasties	KIHV2013:212
B1	H34	10	龍泉窯刻劃花殘片 (早期)	Shard of Celadon Porcelain	1	1	0.014	Porcelain	Longquan Kiln	Song-Yuan Dynasties	Song-Yuan Dynasties	KIHV2013:212
B1	H34	11	龍泉窯洗 (早期)	Shard of Celadon Washer	1	1	0.009	Porcelain	Longquan Kiln	Song-Yuan Dynasties	Song-Yuan Dynasties	KIHV2013:212
B1	H34	12	紅瓦 (早期)	Shards of Red Tile	1	4	0.031	Tile	Red Tile	Song-Yuan Dynasties	Song-Yuan Dynasties	KIHV2013:212
B1	H34	13	素面陶殘片 (早期)	Shards of Pottery	1	69	0.320	Pottery	Pottery	Song-Yuan Dynasties	Song-Yuan Dynasties	KIHV2013:212
B1	H34	14	素面陶口沿殘片 (早期)	Shards of Pottery Rim	1	2	0.017	Pottery	Pottery	Song-Yuan Dynasties	Song-Yuan Dynasties	KIHV2013:212
B1	H34	15	素面陶器底殘片 (早期)	Shard of Pottery	1	1	0.017	Pottery	Pottery	Song-Yuan Dynasties	Song-Yuan Dynasties	KIHV2013:212
B1	H34	16	釉陶(泥質陶)殘片 (早期)	Shards of Glazed Pottery	1	2	0.012	Pottery	Pottery	Song-Yuan Dynasties	Song-Yuan Dynasties	KIHV2013:212
B1	H34	17	釉陶(夾砂陶)殘片 (早期)	Shards of Glazed Pottery	1	12	0.072	Pottery	Pottery	Song-Yuan Dynasties	Song-Yuan Dynasties	KIHV2013:212
B1	H34	18	釉陶(夾砂陶)口沿殘片 (早期)	Shards of Glazed Pottery Rim	1	3	0.024	Pottery	Pottery	Song-Yuan Dynasties	Song-Yuan Dynasties	KIHV2013:212
B1	H34	19	內壁帶醬 (青) 黃釉泥質陶盆(鉢)殘片 (早期)	Shard of Brown Glazed Pottery Basin	1	1	0.023	Pottery	Pottery	Song-Yuan Dynasties	Song-Yuan Dynasties	KIHV2013:212
B1	H34	20	內壁帶青 (黃) 釉夾砂陶盆(鉢)殘片 (早期)	Shards of Greenish Yellow Glazed Pottery Basin	1	6	0.078	Pottery	Pottery	Song-Yuan Dynasties	Song-Yuan Dynasties	KIHV2013:212
B1	H34	21	內壁帶青 (黃) 釉粗夾砂陶盆(鉢)殘片 (早期)	Shard of Greenish Yellow Glazed Pottery Basin	1	1	0.010	Pottery	Pottery	Song-Yuan Dynasties	Song-Yuan Dynasties	KIHV2013:212
B1	H34	22	研磨盆(鉢)殘片 (早期)	Shards of Grinding Basin	1	7	0.099	Pottery	Pottery	Song-Yuan Dynasties	Song-Yuan Dynasties	KIHV2013:212
B1	H34	23	小口瓶殘片 (早期)	Shards of a Small Mouth Pottery Vase	1	2	0.010	Pottery	Pottery	Song-Yuan Dynasties	Song-Yuan Dynasties	KIHV2013:212
B1	H41	1	青灰釉素面殘片 (早期)	Shards of Celadon (Greyish) Porcelain	1	13	0.067	Porcelain	Celadon	Song-Yuan Dynasties	Song-Yuan Dynasties	KIHV2013:212
B1	H41	2	青灰釉素面殘片 (早期)	Shards of Celadon (Greyish) Porcelain	1	14	0.117	Porcelain	Celadon	Song-Yuan Dynasties	Song-Yuan Dynasties	KIHV2013:212
B1	H41	3	青灰釉素面殘片 (早期)	Shard of Celadon (Greyish) Porcelain	1	1	0.013	Porcelain	Celadon	Song-Yuan Dynasties	Song-Yuan Dynasties	KIHV2013:212
B1	H41	4	青黃釉素面殘片 (早期)	Shards of Celadon (Yellowish) Porcelain	1	20	0.111	Porcelain	Celadon	Song-Yuan Dynasties	Song-Yuan Dynasties	KIHV2013:212

TP/Grid	Layer/Feature	GF No	Description (Chi)	Description (Eng)	Bag	Piece	Weight (kg)	Material	Material sub group	Layer Dating	Artefact Dating	Box no.
B1	H41	5	青黃釉外篋劃殘片 (早期)	Shards of Celadon (Yellowish) Porcelain	1	2	0.016	Porcelain	Celadon	Song-Yuan Dynasties	Song-Yuan Dynasties	KIHV2013:212
B1	H41	6	青黃釉外篋劃內刻劃殘片 (早期)	Shards of Celadon (Yellowish) Porcelain	1	7	0.073	Porcelain	Celadon	Song-Yuan Dynasties	Song-Yuan Dynasties	KIHV2013:212
B1	H41	7	青黃釉刻劃花碗 (早期)	Shards of Celadon Bowl	1	2	0.092	Porcelain	Celadon	Song-Yuan Dynasties	Song-Yuan Dynasties	KIHV2013:212
B1	H41	8	青黃釉內底大圈碗 (早期)	Shards of Celadon (Yellowish) Bowl	1	5	0.100	Porcelain	Celadon	Song-Yuan Dynasties	Song-Yuan Dynasties	KIHV2013:212
B1	H41	9	青黃釉刻劃蓮瓣碗 (早期)	Shard of Celadon (Yellowish) Bowl	1	1	0.007	Porcelain	Celadon	Song-Yuan Dynasties	Song-Yuan Dynasties	KIHV2013:212
B1	H41	10	青黃釉圈碗底 (早期)	Shard of Celadon (Yellowish) Bowl	1	1	0.057	Porcelain	Celadon	Song-Yuan Dynasties	Song-Yuan Dynasties	KIHV2013:212
B1	H41	11	青黃釉盞 (早期)	Shards of Celadon (Yellowish) Dish	1	2	0.015	Porcelain	Celadon	Song-Yuan Dynasties	Song-Yuan Dynasties	KIHV2013:212
B1	H41	12	白瓷素面殘片 (早期)	Shard of White Glazed Porcelain	1	1	0.005	Porcelain	Dehua Kiln	Song-Yuan Dynasties	Song-Yuan Dynasties	KIHV2013:212
B1	H41	13	龍泉窯刻劃花殘片 (早期)	Shards of Celadon Porcelain	1	2	0.009	Porcelain	Longquan Kiln	Song-Yuan Dynasties	Song-Yuan Dynasties	KIHV2013:212
B1	H41	14	開清窯刻劃花殘片 (早期)	Shards of Celadon Porcelain	1	2	0.013	Porcelain	Minqing Kiln	Song-Yuan Dynasties	Song-Yuan Dynasties	KIHV2013:212
B1	H41	15	青灰釉素面殘片 (早期)	Shard of Celadon (Greyish) Porcelain	1	1	0.008	Porcelain	Celadon	Song-Yuan Dynasties	Song-Yuan Dynasties	KIHV2013:212
B1	H41	16	青黃釉弦紋殘片 (早期)	Shard of Celadon (Yellowish) Porcelain	1	1	0.006	Porcelain	Celadon	Song-Yuan Dynasties	Song-Yuan Dynasties	KIHV2013:212
B1	H41	17	紅瓦(筒瓦) (早期)	Shards of Red Semi-circular Tile	1	2	0.058	Tile	Red Tile	Song-Yuan Dynasties	Song-Yuan Dynasties	KIHV2013:212
B1	H41	18	素面陶殘片 (早期)	Shards of Pottery	1	89	0.551	Pottery	Pottery	Song-Yuan Dynasties	Song-Yuan Dynasties	KIHV2013:212
B1	H41	19	素面陶口沿殘片 (早期)	Shards of Pottery Rim	1	6	0.076	Pottery	Pottery	Song-Yuan Dynasties	Song-Yuan Dynasties	KIHV2013:212
B1	H41	20	素面陶器底殘片 (早期)	Shards of Pottery	1	10	0.370	Pottery	Pottery	Song-Yuan Dynasties	Song-Yuan Dynasties	KIHV2013:212
B1	H41	21	釉陶(泥質陶)殘片 (早期)	Shards of Glazed Pottery	1	5	0.094	Pottery	Pottery	Song-Yuan Dynasties	Song-Yuan Dynasties	KIHV2013:212
B1	H41	22	釉陶(夾砂陶)殘片 (早期)	Shards of Glazed Pottery	1	29	0.226	Pottery	Pottery	Song-Yuan Dynasties	Song-Yuan Dynasties	KIHV2013:212
B1	H41	23	釉陶(夾砂陶)口沿殘片 (早期)	Shards of Glazed Pottery Rim	1	3	0.067	Pottery	Pottery	Song-Yuan Dynasties	Song-Yuan Dynasties	KIHV2013:212
B1	H41	24	釉陶(夾砂陶)器底殘片 (早期)	Shard of Glazed Pottery Base	1	1	0.007	Pottery	Pottery	Song-Yuan Dynasties	Song-Yuan Dynasties	KIHV2013:212
B1	H41	25	內壁帶醬(青)黃釉泥質陶盆(鉢)殘片 (早期)	Shard of Brown Glazed Pottery Basin	1	1	0.051	Pottery	Pottery	Song-Yuan Dynasties	Song-Yuan Dynasties	KIHV2013:212
B1	H41	26	內壁帶青(黃)釉夾砂陶盆(鉢)殘片 (早期)	Shards of Greenish Yellow Glazed Pottery Basin	1	4	0.037	Pottery	Pottery	Song-Yuan Dynasties	Song-Yuan Dynasties	KIHV2013:212
B1	H41	27	內壁帶青(黃)釉粗夾砂陶盆(鉢)殘片 (早期)	Shards of Greenish Yellow Glazed Pottery Basin	1	2	0.024	Pottery	Pottery	Song-Yuan Dynasties	Song-Yuan Dynasties	KIHV2013:212
B1	H41	28	研磨盆(鉢)殘片 (早期)	Shards of Grinding Basin	1	3	0.062	Pottery	Pottery	Song-Yuan Dynasties	Song-Yuan Dynasties	KIHV2013:212
B1	H41	29	小口瓶殘片 (早期)	Shards of a Small Mouth Pottery Vase	1	4	0.042	Pottery	Pottery	Song-Yuan Dynasties	Song-Yuan Dynasties	KIHV2013:212
B1	H41	30	釉陶執壺殘片 (早期)	Shards of Glazed Pottery Ewer	1	5	0.028	Pottery	Pottery	Song-Yuan Dynasties	Song-Yuan Dynasties	KIHV2013:212
B1	H41	31	釉陶(夾砂陶)系部殘片 (早期)	Shards of Glazed Pottery Loop	1	4	0.057	Pottery	Pottery	Song-Yuan Dynasties	Song-Yuan Dynasties	KIHV2013:212
B1	H41	32	綠釉陶帶褐彩殘片	Shards of Green Glazed Pottery	1	3	0.016	Pottery	Pottery	Song-Yuan Dynasties	Song-Yuan Dynasties	KIHV2013:212
B1	H56	1	青灰釉素面殘片 (早期)	Shard of Celadon (Greyish) Porcelain	1	1	0.023	Porcelain	Celadon	Song-Yuan Dynasties	Song-Yuan Dynasties	KIHV2013:212
B1	H56	2	青灰釉素面殘片 (早期)	Shards of Celadon (Greyish) Porcelain	1	2	0.074	Porcelain	Celadon	Song-Yuan Dynasties	Song-Yuan Dynasties	KIHV2013:212
B1	H56	3	青灰釉素面殘片 (早期)	Shard of Celadon (Greyish) Porcelain	1	1	0.011	Porcelain	Celadon	Song-Yuan Dynasties	Song-Yuan Dynasties	KIHV2013:212
B1	H56	4	青黃釉素面殘片 (早期)	Shards of Celadon (Yellowish) Porcelain	1	2	0.022	Porcelain	Celadon	Song-Yuan Dynasties	Song-Yuan Dynasties	KIHV2013:212
B1	H56	5	青黃釉弦紋殘片 (早期)	Shard of Celadon (Yellowish) Porcelain	1	1	0.008	Porcelain	Celadon	Song-Yuan Dynasties	Song-Yuan Dynasties	KIHV2013:212
B1	H56	6	青黃釉刻劃花殘片 (早期)	Shard of Celadon (Yellowish) Porcelain	1	1	0.034	Porcelain	Celadon	Song-Yuan Dynasties	Song-Yuan Dynasties	KIHV2013:212
B1	H56	7	青黃釉內底小圈碗 (早期)	Shard of Celadon (Yellowish) Bowl	1	1	0.134	Porcelain	Celadon	Song-Yuan Dynasties	Song-Yuan Dynasties	KIHV2013:212
B1	H56	8	紅瓦 (早期)	Shards of Red Tile	1	6	0.150	Tile	Red Tile	Song-Yuan Dynasties	Song-Yuan Dynasties	KIHV2013:212
B1	H56	9	素面陶殘片 (早期)	Shards of Pottery	1	5	0.020	Pottery	Pottery	Song-Yuan Dynasties	Song-Yuan Dynasties	KIHV2013:212
B1	H56	10	素面陶口沿殘片 (早期)	Shard of Pottery Rim	1	1	0.014	Pottery	Pottery	Song-Yuan Dynasties	Song-Yuan Dynasties	KIHV2013:212
B1	H56	11	素面陶器底殘片 (早期)	Shard of Pottery	1	1	0.006	Pottery	Pottery	Song-Yuan Dynasties	Song-Yuan Dynasties	KIHV2013:212
B1	H56	12	釉陶(夾砂陶)殘片 (早期)	Shards of Glazed Pottery	1	3	0.012	Pottery	Pottery	Song-Yuan Dynasties	Song-Yuan Dynasties	KIHV2013:212
B1	H56	13	釉陶(夾砂陶)口沿殘片 (早期)	Shard of Glazed Pottery Rim	1	1	0.012	Pottery	Pottery	Song-Yuan Dynasties	Song-Yuan Dynasties	KIHV2013:212
B1	H56	14	內壁帶醬(青)黃釉泥質陶盆(鉢)殘片 (早期)	Shard of Brown Glazed Pottery Basin	1	1	0.046	Pottery	Pottery	Song-Yuan Dynasties	Song-Yuan Dynasties	KIHV2013:212
B1	H56	15	內壁帶青(黃)釉夾砂陶盆(鉢)殘片 (早期)	Shards of Greenish Yellow Glazed Pottery Basin	1	2	0.013	Pottery	Pottery	Song-Yuan Dynasties	Song-Yuan Dynasties	KIHV2013:212
B10	5	1	青灰釉素面殘片 (早期)	Shards of Celadon (Greyish) Porcelain	1	8	0.052	Porcelain	Celadon	Song-Yuan Dynasties	Song-Yuan Dynasties	KIHV2013:222
B10	5	2	青灰釉素面殘片 (早期)	Shards of Celadon (Greyish) Porcelain	1	5	0.041	Porcelain	Celadon	Song-Yuan Dynasties	Song-Yuan Dynasties	KIHV2013:222
B10	5	3	青灰釉素面殘片 (早期)	Shards of Celadon (Greyish) Porcelain	1	2	0.114	Porcelain	Celadon	Song-Yuan Dynasties	Song-Yuan Dynasties	KIHV2013:222
B10	5	4	青灰釉素面殘片 (早期)	Shard of Celadon (Greyish) Porcelain	1	1	0.017	Porcelain	Celadon	Song-Yuan Dynasties	Song-Yuan Dynasties	KIHV2013:222
B10	5	5	青灰釉素面殘片 (早期)	Shards of Celadon (Greyish) Porcelain	1	3	0.062	Porcelain	Celadon	Song-Yuan Dynasties	Song-Yuan Dynasties	KIHV2013:222
B10	5	6	青灰釉素面殘片 (早期)	Shards of Celadon (Greyish) Porcelain	1	2	0.014	Porcelain	Celadon	Song-Yuan Dynasties	Song-Yuan Dynasties	KIHV2013:222
B10	5	7	青灰釉素面殘片 (早期)	Shard of Celadon (Greyish) Porcelain	1	1	0.033	Porcelain	Celadon	Song-Yuan Dynasties	Song-Yuan Dynasties	KIHV2013:222

TP/Grid	Layer/ Feature	GF No	Description (Chi)	Description (Eng)	Bag	Piece	Weight (kg)	Material	Material sub group	Layer Dating	Artefact Dating	Box no.
B10	5	8	青灰釉素面殘片 (早期)	Shards of Celadon (Greyish) Porcelain	1	2	0.018	Porcelain	Celadon	Song-Yuan Dynasties	Song-Yuan Dynasties	KIHV2013:222
B10	5	9	青黃釉素面殘片 (早期)	Shards of Celadon (Yellowish) Porcelain	1	6	0.037	Porcelain	Celadon	Song-Yuan Dynasties	Song-Yuan Dynasties	KIHV2013:222
B10	5	10	青黃釉弦紋殘片 (早期)	Shards of Celadon (Yellowish) Porcelain	1	2	0.011	Porcelain	Celadon	Song-Yuan Dynasties	Song-Yuan Dynasties	KIHV2013:222
B10	5	11	青黃釉刻劃花殘片 (早期)	Shards of Celadon (Yellowish) Porcelain	1	2	0.016	Porcelain	Celadon	Song-Yuan Dynasties	Song-Yuan Dynasties	KIHV2013:222
B10	5	12	青黃釉內底小圈碗底 (早期)	Shard of Celadon (Yellowish) Bowl	1	1	0.069	Porcelain	Celadon	Song-Yuan Dynasties	Song-Yuan Dynasties	KIHV2013:222
B10	5	13	青黃釉內底大圈碗底 (早期)	Shards of Celadon (Yellowish) Bowl	1	4	0.336	Porcelain	Celadon	Song-Yuan Dynasties	Song-Yuan Dynasties	KIHV2013:222
B10	5	14	青黃釉盞 (早期)	Shards of Celadon (Yellowish) Dish	1	2	0.014	Porcelain	Celadon	Song-Yuan Dynasties	Song-Yuan Dynasties	KIHV2013:222
B10	5	15	青黃釉折腹平底碟 (早期)	Shard of Celadon (Yellowish) Plate	1	1	0.010	Porcelain	Celadon	Song-Yuan Dynasties	Song-Yuan Dynasties	KIHV2013:222
B10	5	16	青白釉素面殘片 (早期)	Shard of Qingbai Glazed Porcelain	1	1	0.009	Porcelain	Qingbai Glazed	Song-Yuan Dynasties	Song-Yuan Dynasties	KIHV2013:222
B10	5	17	青白釉平底碟 (早期)	Shard of Qingbai Glazed Plate	1	1	0.023	Porcelain	Qingbai Glazed	Song-Yuan Dynasties	Song-Yuan Dynasties	KIHV2013:222
B10	5	18	白瓷閩南模製素面碗底 (早期)	Shard of White Glazed Bowl	1	1	0.016	Porcelain	Dehua Kiln	Song-Yuan Dynasties	Song-Yuan Dynasties	KIHV2013:222
B10	5	19	仿龍泉刻劃S形紋殘片 (早期)	Shard of Celadon Porcelain	1	1	0.017	Porcelain	Celadon	Song-Yuan Dynasties	Song-Yuan Dynasties	KIHV2013:222
B10	5	20	閩清窯刻劃花碗 (早期)	Shards of Celadon Bowl	1	4	0.037	Porcelain	Minqing Kiln	Song-Yuan Dynasties	Song-Yuan Dynasties	KIHV2013:222
B10	5	21	青黃釉外篋劃內刻劃殘片 (早期)	Shard of Celadon (Yellowish) Porcelain	1	1	0.006	Porcelain	Celadon	Song-Yuan Dynasties	Song-Yuan Dynasties	KIHV2013:222
B10	5	22	素面陶殘片 (早期)	Shards of Pottery	1	17	0.159	Pottery	Pottery	Song-Yuan Dynasties	Song-Yuan Dynasties	KIHV2013:222
B10	5	23	素面陶口沿殘片 (早期)	Shards of Pottery Rim	1	2	0.040	Pottery	Pottery	Song-Yuan Dynasties	Song-Yuan Dynasties	KIHV2013:222
B10	5	24	素面陶器底殘片 (早期)	Shard of Pottery	1	1	0.042	Pottery	Pottery	Song-Yuan Dynasties	Song-Yuan Dynasties	KIHV2013:222
B10	5	25	釉陶(泥質陶)殘片 (早期)	Shards of Glazed Pottery	1	5	0.082	Pottery	Pottery	Song-Yuan Dynasties	Song-Yuan Dynasties	KIHV2013:222
B10	5	26	釉陶(泥質陶)器底殘片 (早期)	Shard of Glazed Pottery Base	1	1	0.029	Pottery	Pottery	Song-Yuan Dynasties	Song-Yuan Dynasties	KIHV2013:222
B10	5	27	釉陶(夾砂陶)殘片 (早期)	Shards of Glazed Pottery	1	5	0.035	Pottery	Pottery	Song-Yuan Dynasties	Song-Yuan Dynasties	KIHV2013:222
B10	5	28	釉陶(夾砂陶)口沿殘片 (早期)	Shard of Glazed Pottery Rim	1	1	0.033	Pottery	Pottery	Song-Yuan Dynasties	Song-Yuan Dynasties	KIHV2013:222
B10	5	29	內壁帶醬 (青) 黃釉泥質陶盆(鉢)殘片 (早期)	Shards of Brown Glazed Pottery Basin	1	3	0.064	Pottery	Pottery	Song-Yuan Dynasties	Song-Yuan Dynasties	KIHV2013:222
B10	5	30	內壁帶青 (黃) 釉夾砂陶盆(鉢)殘片 (早期)	Shards of Greenish Yellow Glazed Pottery Basin	1	7	0.109	Pottery	Pottery	Song-Yuan Dynasties	Song-Yuan Dynasties	KIHV2013:222
B10	5	31	內壁帶青 (黃) 釉粗夾砂陶盆(鉢)殘片 (早期)	Shard of Greenish Yellow Glazed Pottery Basin	1	1	0.014	Pottery	Pottery	Song-Yuan Dynasties	Song-Yuan Dynasties	KIHV2013:222
B10	5	32	研磨盆(鉢)殘片 (早期)	Shards of Grinding Basin	1	6	0.137	Pottery	Pottery	Song-Yuan Dynasties	Song-Yuan Dynasties	KIHV2013:222
B10	5	33	小口瓶殘片 (早期)	Shards of a Small Mouth Pottery Vase	1	7	0.108	Pottery	Pottery	Song-Yuan Dynasties	Song-Yuan Dynasties	KIHV2013:222
B10	5	34	釉陶執壺殘片 (早期)	Shard of Glazed Pottery Ewer	1	1	0.018	Pottery	Pottery	Song-Yuan Dynasties	Song-Yuan Dynasties	KIHV2013:222
B10	5	35	陶甕殘片 (早期)	Shards of Pottery Um	1	2	0.045	Pottery	Pottery	Song-Yuan Dynasties	Song-Yuan Dynasties	KIHV2013:222
B10	6	1	青灰釉素面殘片 (早期)	Shards of Celadon (Greyish) Porcelain	1	10	0.059	Porcelain	Celadon	Song-Yuan Dynasties	Song-Yuan Dynasties	KIHV2013:222
B10	6	2	青灰釉素面殘片 (早期)	Shards of Celadon (Greyish) Porcelain	1	2	0.052	Porcelain	Celadon	Song-Yuan Dynasties	Song-Yuan Dynasties	KIHV2013:222
B10	6	3	青灰釉素面殘片 (早期)	Shard of Celadon (Greyish) Porcelain	1	1	0.036	Porcelain	Celadon	Song-Yuan Dynasties	Song-Yuan Dynasties	KIHV2013:222
B10	6	4	青灰釉素面殘片 (早期)	Shards of Celadon (Greyish) Porcelain	1	6	0.141	Porcelain	Celadon	Song-Yuan Dynasties	Song-Yuan Dynasties	KIHV2013:222
B10	6	5	青灰釉素面殘片 (早期)	Shard of Celadon (Greyish) Porcelain	1	1	0.019	Porcelain	Celadon	Song-Yuan Dynasties	Song-Yuan Dynasties	KIHV2013:222
B10	6	6	青灰釉素面殘片 (早期)	Shards of Celadon (Greyish) Porcelain	1	2	0.013	Porcelain	Celadon	Song-Yuan Dynasties	Song-Yuan Dynasties	KIHV2013:222
B10	6	7	青灰釉素面殘片 (早期)	Shard of Celadon (Greyish) Porcelain	1	1	0.123	Porcelain	Celadon	Song-Yuan Dynasties	Song-Yuan Dynasties	KIHV2013:222
B10	6	8	青黃釉素面殘片 (早期)	Shards of Celadon (Yellowish) Porcelain	1	2	0.020	Porcelain	Celadon	Song-Yuan Dynasties	Song-Yuan Dynasties	KIHV2013:222
B10	6	9	青黃釉外篋劃內刻劃殘片 (早期)	Shard of Celadon (Yellowish) Porcelain	1	1	0.006	Porcelain	Celadon	Song-Yuan Dynasties	Song-Yuan Dynasties	KIHV2013:222
B10	6	10	青黃釉素面碗底 (早期)	Shard of Celadon (Yellowish) Bowl	1	1	0.053	Porcelain	Celadon	Song-Yuan Dynasties	Song-Yuan Dynasties	KIHV2013:222
B10	6	11	青黃釉刻劃花殘片 (早期)	Shard of Celadon (Yellowish) Porcelain	1	1	0.010	Porcelain	Celadon	Song-Yuan Dynasties	Song-Yuan Dynasties	KIHV2013:222
B10	6	12	白瓷素面殘片 (早期)	Shard of White Glazed Porcelain	1	1	0.007	Porcelain	Dehua Kiln	Song-Yuan Dynasties	Song-Yuan Dynasties	KIHV2013:222
B10	6	13	白瓷平底碟 (早期)	Shards of White Glazed Plate	1	2	0.007	Porcelain	Dehua Kiln	Song-Yuan Dynasties	Song-Yuan Dynasties	KIHV2013:222
B10	6	14	龍泉窯蓮瓣殘片 (早期)	Shard of Celadon Porcelain	1	1	0.008	Porcelain	Longquan Kiln	Song-Yuan Dynasties	Song-Yuan Dynasties	KIHV2013:222
B10	6	15	仿龍泉刻劃S形紋殘片 (早期)	Shard of Celadon Porcelain	1	1	0.006	Porcelain	Celadon	Song-Yuan Dynasties	Song-Yuan Dynasties	KIHV2013:222
B10	6	16	閩清窯刻劃花殘片 (早期)	Shard of Celadon Porcelain	1	1	0.012	Porcelain	Minqing Kiln	Song-Yuan Dynasties	Song-Yuan Dynasties	KIHV2013:222
B10	6	17	素面陶殘片 (早期)	Shards of Pottery	1	52	0.323	Pottery	Pottery	Song-Yuan Dynasties	Song-Yuan Dynasties	KIHV2013:222
B10	6	18	素面陶口沿殘片 (早期)	Shards of Pottery Rim	1	3	0.100	Pottery	Pottery	Song-Yuan Dynasties	Song-Yuan Dynasties	KIHV2013:222
B10	6	19	素面陶器底殘片 (早期)	Shards of Pottery	1	5	0.067	Pottery	Pottery	Song-Yuan Dynasties	Song-Yuan Dynasties	KIHV2013:222
B10	6	20	釉陶(夾砂陶)殘片 (早期)	Shards of Glazed Pottery	1	3	0.016	Pottery	Pottery	Song-Yuan Dynasties	Song-Yuan Dynasties	KIHV2013:222
B10	6	21	內壁帶醬 (青) 黃釉泥質陶盆(鉢)殘片 (早期)	Shard of Brown Glazed Pottery Basin	1	1	0.021	Pottery	Pottery	Song-Yuan Dynasties	Song-Yuan Dynasties	KIHV2013:222
B10	6	22	內壁帶青 (黃) 釉夾砂陶盆(鉢)殘片 (早期)	Shards of Greenish Yellow Glazed Pottery Basin	1	15	0.244	Pottery	Pottery	Song-Yuan Dynasties	Song-Yuan Dynasties	KIHV2013:222

TP/Grid	Layer/ Feature	GF No	Description (Chi)	Description (Eng)	Bag	Piece	Weight (kg)	Material	Material sub group	Layer Dating	Artefact Dating	Box no.
B10	6	23	內壁帶青(黃)釉粗夾砂陶盆(鉢)殘片(早期)	Shard of Greenish Yellow Glazed Pottery Basin	1	1	0.014	Pottery	Pottery	Song-Yuan Dynasties	Song-Yuan Dynasties	KIHV2013:222
B10	6	24	研磨盆(鉢)殘片(早期)	Shards of Grinding Basin	1	3	0.045	Pottery	Pottery	Song-Yuan Dynasties	Song-Yuan Dynasties	KIHV2013:222
B10	6	25	小口瓶殘片(早期)	Shards of a Small Mouth Pottery Vase	1	4	0.026	Pottery	Pottery	Song-Yuan Dynasties	Song-Yuan Dynasties	KIHV2013:222
B10	6	26	陶急須殘片(早期)	Shard of Chinese Herbal Teapot	1	1	0.013	Pottery	Pottery	Song-Yuan Dynasties	Song-Yuan Dynasties	KIHV2013:222
B2	4	1	青灰釉素面殘片(早期)	Shards of Celadon (Greyish) Porcelain	1	110	0.521	Porcelain	Celadon	Song-Yuan Dynasties	Song-Yuan Dynasties	KIHV2013:213
B2	4	2	青灰釉素面殘片(早期)	Shards of Celadon (Greyish) Porcelain	1	25	0.118	Porcelain	Celadon	Song-Yuan Dynasties	Song-Yuan Dynasties	KIHV2013:213
B2	4	3	青灰釉素面殘片(早期)	Shards of Celadon (Greyish) Porcelain	1	3	0.016	Porcelain	Celadon	Song-Yuan Dynasties	Song-Yuan Dynasties	KIHV2013:213
B2	4	4	青灰釉素面殘片(早期)	Shards of Celadon (Greyish) Porcelain	1	2	0.017	Porcelain	Celadon	Song-Yuan Dynasties	Song-Yuan Dynasties	KIHV2013:213
B2	4	5	青灰釉素面殘片(早期)	Shard of Celadon (Greyish) Porcelain	1	1	0.007	Porcelain	Celadon	Song-Yuan Dynasties	Song-Yuan Dynasties	KIHV2013:213
B2	4	6	青灰釉素面殘片(早期)	Shards of Celadon (Greyish) Porcelain	1	8	0.297	Porcelain	Celadon	Song-Yuan Dynasties	Song-Yuan Dynasties	KIHV2013:213
B2	4	7	青灰釉素面殘片(早期)	Shard of Celadon (Greyish) Porcelain	1	1	0.055	Porcelain	Celadon	Song-Yuan Dynasties	Song-Yuan Dynasties	KIHV2013:213
B2	4	8	青灰釉素面殘片(早期)	Shards of Celadon (Greyish) Porcelain	1	3	0.046	Porcelain	Celadon	Song-Yuan Dynasties	Song-Yuan Dynasties	KIHV2013:213
B2	4	9	青灰釉素面殘片(早期)	Shards of Celadon (Greyish) Porcelain	1	6	0.039	Porcelain	Celadon	Song-Yuan Dynasties	Song-Yuan Dynasties	KIHV2013:213
B2	4	10	青灰釉素面殘片(早期)	Shards of Celadon (Greyish) Porcelain	1	3	0.051	Porcelain	Celadon	Song-Yuan Dynasties	Song-Yuan Dynasties	KIHV2013:213
B2	4	11	青灰釉素面殘片(早期)	Shards of Celadon (Greyish) Porcelain	1	8	0.046	Porcelain	Celadon	Song-Yuan Dynasties	Song-Yuan Dynasties	KIHV2013:213
B2	4	12	青灰釉素面殘片(早期)	Shard of Celadon (Greyish) Porcelain	1	1	0.011	Porcelain	Celadon	Song-Yuan Dynasties	Song-Yuan Dynasties	KIHV2013:213
B2	4	13	青灰釉素面殘片(早期)	Shard of Celadon (Greyish) Porcelain	1	1	0.009	Porcelain	Celadon	Song-Yuan Dynasties	Song-Yuan Dynasties	KIHV2013:213
B2	4	14	青黃釉素面殘片(早期)	Shards of Celadon (Yellowish) Porcelain	1	67	0.290	Porcelain	Celadon	Song-Yuan Dynasties	Song-Yuan Dynasties	KIHV2013:213
B2	4	15	青黃釉弦紋殘片(早期)	Shards of Celadon (Yellowish) Porcelain	1	30	0.106	Porcelain	Celadon	Song-Yuan Dynasties	Song-Yuan Dynasties	KIHV2013:213
B2	4	16	青黃釉刻劃花殘片(早期)	Shards of Celadon (Yellowish) Porcelain	1	6	0.060	Porcelain	Celadon	Song-Yuan Dynasties	Song-Yuan Dynasties	KIHV2013:213
B2	4	17	青黃釉外篋劃內刻劃殘片(早期)	Shards of Celadon (Yellowish) Porcelain	1	3	0.010	Porcelain	Celadon	Song-Yuan Dynasties	Song-Yuan Dynasties	KIHV2013:213
B2	4	18	青黃釉素面碗底(早期)	Shards of Celadon (Yellowish) Bowl	1	6	0.161	Porcelain	Celadon	Song-Yuan Dynasties	Song-Yuan Dynasties	KIHV2013:213
B2	4	19	青黃釉內底大圈碗(早期)	Shards of Celadon (Yellowish) Bowl	1	7	0.164	Porcelain	Celadon	Song-Yuan Dynasties	Song-Yuan Dynasties	KIHV2013:213
B2	4	20	青黃釉刻劃蓮瓣碗(早期)	Shard of Celadon (Yellowish) Bowl	1	1	0.005	Porcelain	Celadon	Song-Yuan Dynasties	Song-Yuan Dynasties	KIHV2013:213
B2	4	21	青黃釉盞(早期)	Shards of Celadon (Yellowish) Dish	1	18	0.104	Porcelain	Celadon	Song-Yuan Dynasties	Song-Yuan Dynasties	KIHV2013:213
B2	4	22	青黃釉折腹平底碟(早期)	Shards of Celadon (Yellowish) Plate	1	3	0.048	Porcelain	Celadon	Song-Yuan Dynasties	Song-Yuan Dynasties	KIHV2013:213
B2	4	23	青黃釉瓶壺(早期)	Shard of Celadon (Yellowish) Ewer/Vase	1	1	0.011	Porcelain	Celadon	Song-Yuan Dynasties	Song-Yuan Dynasties	KIHV2013:213
B2	4	24	青白釉素面碗(早期)	Shards of Qingbai Glazed Bowl	1	10	0.039	Porcelain	Qingbai Glazed	Song-Yuan Dynasties	Song-Yuan Dynasties	KIHV2013:213
B2	4	25	青白釉閩南模製印花碗(早期)	Shards of Qingbai Glazed Bowl	1	4	0.013	Porcelain	Qingbai Glazed	Song-Yuan Dynasties	Song-Yuan Dynasties	KIHV2013:213
B2	4	26	青白釉平底碟(早期)	Shards of Qingbai Glazed Plate	1	3	0.021	Porcelain	Qingbai Glazed	Song-Yuan Dynasties	Song-Yuan Dynasties	KIHV2013:213
B2	4	27	白瓷素面碗(早期)	Shards of White Glazed Porcelain	1	3	0.014	Porcelain	Dehua Kiln	Song-Yuan Dynasties	Song-Yuan Dynasties	KIHV2013:213
B2	4	28	白瓷閩南模製印花碗(早期)	Shards of White Glazed Bowl	1	4	0.017	Porcelain	Dehua Kiln	Song-Yuan Dynasties	Song-Yuan Dynasties	KIHV2013:213
B2	4	29	白瓷閩南內印花殘片(早期)	Shard of White Glazed Porcelain	1	1	0.013	Porcelain	Dehua Kiln	Song-Yuan Dynasties	Song-Yuan Dynasties	KIHV2013:213
B2	4	30	黑釉盞殘片(早期)	Shards of Black Glazed Porcelain	1	4	0.029	Porcelain	Black Glazed	Song-Yuan Dynasties	Song-Yuan Dynasties	KIHV2013:213
B2	4	31	龍泉窯素面殘片(早期)	Shards of Celadon Porcelain	1	4	0.031	Porcelain	Longquan Kiln	Song-Yuan Dynasties	Song-Yuan Dynasties	KIHV2013:213
B2	4	32	龍泉窯蓮瓣殘片(早期)	Shards of Celadon Porcelain	1	3	0.039	Porcelain	Longquan Kiln	Song-Yuan Dynasties	Song-Yuan Dynasties	KIHV2013:213
B2	4	33	龍泉窯刻劃花碗(早期)	Shards of Celadon Bowl	1	8	0.086	Porcelain	Longquan Kiln	Song-Yuan Dynasties	Song-Yuan Dynasties	KIHV2013:213
B2	4	34	龍泉窯素面碗底(早期)	Shard of Celadon Bowl	1	1	0.034	Porcelain	Longquan Kiln	Song-Yuan Dynasties	Song-Yuan Dynasties	KIHV2013:213
B2	4	35	仿龍泉刻劃“S”形紋殘片(早期)	Shards of Celadon Porcelain	1	6	0.046	Porcelain	Celadon	Song-Yuan Dynasties	Song-Yuan Dynasties	KIHV2013:213
B2	4	36	仿龍泉支燒碗(早期)	Shards of Celadon Bowl	1	3	0.104	Porcelain	Celadon	Song-Yuan Dynasties	Song-Yuan Dynasties	KIHV2013:213
B2	4	37	閩清窯素面殘片(早期)	Shards of Celadon Porcelain	1	7	0.028	Porcelain	Minqing Kiln	Song-Yuan Dynasties	Song-Yuan Dynasties	KIHV2013:213
B2	4	38	閩清窯刻劃花殘片(早期)	Shards of Celadon Porcelain	1	6	0.032	Porcelain	Minqing Kiln	Song-Yuan Dynasties	Song-Yuan Dynasties	KIHV2013:213
B2	4	39	閩清窯折腹碟(早期)	Shards of Celadon Plate	1	2	0.013	Porcelain	Minqing Kiln	Song-Yuan Dynasties	Song-Yuan Dynasties	KIHV2013:213
B2	4	40	脫釉殘件(早期)	Shards of Glazed Porcelain	1	4	0.071	Porcelain	Glazed Porcelain	Song-Yuan Dynasties	Song-Yuan Dynasties	KIHV2013:213
B2	4	41	紅瓦(早期)	Shards of Red Tile	1	18	0.170	Tile	Red Tile	Song-Yuan Dynasties	Song-Yuan Dynasties	KIHV2013:213
B2	4	42	紅瓦(帶布袋紋)(早期)	Shards of Red Tile	1	2	0.039	Tile	Red Tile	Song-Yuan Dynasties	Song-Yuan Dynasties	KIHV2013:213
B2	4	43	白瓦(早期)	Shard of White Tile	1	1	0.005	Tile	White Tile	Song-Yuan Dynasties	Song-Yuan Dynasties	KIHV2013:213
B2	4	44	素面陶殘片(早期)	Shards of Pottery	1	420	2.544	Pottery	Pottery	Song-Yuan Dynasties	Song-Yuan Dynasties	KIHV2013:213
B2	4	45	素面陶口沿殘片(早期)	Shards of Pottery Rim	1	22	0.337	Pottery	Pottery	Song-Yuan Dynasties	Song-Yuan Dynasties	KIHV2013:213
B2	4	46	素面陶器底殘片(早期)	Shards of Pottery	1	36	0.525	Pottery	Pottery	Song-Yuan Dynasties	Song-Yuan Dynasties	KIHV2013:213

TP/Grid	Layer/ Feature	GF No	Description (Chi)	Description (Eng)	Bag	Piece	Weight (kg)	Material	Material sub group	Layer Dating	Artefact Dating	Box no.
B2	4	47	釉陶(泥質陶)殘片 (早期)	Shards of Glazed Pottery	1	9	0.109	Pottery	Pottery	Song-Yuan Dynasties	Song-Yuan Dynasties	KIHV2013:213
B2	4	48	釉陶(泥質陶)口沿殘片 (早期)	Shards of Glazed Pottery Rim	1	8	0.136	Pottery	Pottery	Song-Yuan Dynasties	Song-Yuan Dynasties	KIHV2013:213
B2	4	49	釉陶(泥質陶)器底殘片 (早期)	Shards of Glazed Pottery Base	1	3	0.061	Pottery	Pottery	Song-Yuan Dynasties	Song-Yuan Dynasties	KIHV2013:213
B2	4	50	釉陶(夾砂陶)殘片 (早期)	Shards of Glazed Pottery	1	86	0.447	Pottery	Pottery	Song-Yuan Dynasties	Song-Yuan Dynasties	KIHV2013:213
B2	4	51	釉陶(夾砂陶)口沿殘片 (早期)	Shards of Glazed Pottery Rim	1	13	0.098	Pottery	Pottery	Song-Yuan Dynasties	Song-Yuan Dynasties	KIHV2013:213
B2	4	52	釉陶(夾砂陶)器底殘片 (早期)	Shards of Glazed Pottery Base	1	7	0.091	Pottery	Pottery	Song-Yuan Dynasties	Song-Yuan Dynasties	KIHV2013:213
B2	4	53	內壁帶青(黃)釉夾砂陶盆(鉢)殘片 (早期)	Shards of Greenish Yellow Glazed Pottery Basin	1	66	0.652	Pottery	Pottery	Song-Yuan Dynasties	Song-Yuan Dynasties	KIHV2013:213
B2	4	54	內壁帶青(黃)釉粗夾砂陶盆(鉢)殘片 (早期)	Shards of Greenish Yellow Glazed Pottery Basin	1	13	0.119	Pottery	Pottery	Song-Yuan Dynasties	Song-Yuan Dynasties	KIHV2013:213
B2	4	55	研磨盆(鉢)殘片 (早期)	Shards of Grinding Basin	1	40	0.672	Pottery	Pottery	Song-Yuan Dynasties	Song-Yuan Dynasties	KIHV2013:213
B2	4	56	小口瓶殘片 (早期)	Shards of a Small Mouth Pottery Vase	1	43	0.178	Pottery	Pottery	Song-Yuan Dynasties	Song-Yuan Dynasties	KIHV2013:213
B2	4	57	陶器蓋殘片 (早期)	Shards of Pottery Lid	1	5	0.035	Pottery	Pottery	Song-Yuan Dynasties	Song-Yuan Dynasties	KIHV2013:213
B2	4	58	陶急須殘片 (早期)	Shards of Chinese Herbal Teapot	1	8	0.062	Pottery	Pottery	Song-Yuan Dynasties	Song-Yuan Dynasties	KIHV2013:213
B2	4	59	釉陶(夾砂陶)系部殘片 (早期)	Shards of Glazed Pottery Loop	1	6	0.064	Pottery	Pottery	Song-Yuan Dynasties	Song-Yuan Dynasties	KIHV2013:213
B2	4	60	釉陶帶紋飾系部殘件 (早期)	Shards of Glazed Pottery Loop with Pattern	1	3	0.042	Pottery	Pottery	Song-Yuan Dynasties	Song-Yuan Dynasties	KIHV2013:213
B2	4	61	綠釉陶殘片 (早期)	Shard of Green Glazed Pottery	1	1	0.006	Pottery	Pottery	Song-Yuan Dynasties	Song-Yuan Dynasties	KIHV2013:213
B2	4	62	釉陶帶紋飾殘片 (早期)	Shards of Glazed Pottery with Pattern	1	2	0.022	Pottery	Pottery	Song-Yuan Dynasties	Song-Yuan Dynasties	KIHV2013:213
B2	4	63	釉陶壺殘片 (早期)	Shards of Glazed Pottery Ewer	1	2	0.020	Pottery	Pottery	Song-Yuan Dynasties	Song-Yuan Dynasties	KIHV2013:213
B2	4	64	陶甕殘片 (早期)	Shards of Pottery Um	1	5	0.119	Pottery	Pottery	Song-Yuan Dynasties	Song-Yuan Dynasties	KIHV2013:213
B2	4	65	灰陶陶甕殘片 (早期)	Shards of Grey Pottery Um	1	2	0.035	Pottery	Pottery	Song-Yuan Dynasties	Song-Yuan Dynasties	KIHV2013:213
B2	4	66	內壁帶醬(青)黃釉泥質陶盆(鉢)殘片 (早期)	Shards of Brown Glazed Pottery Basin	1	2	0.342	Pottery	Pottery	Song-Yuan Dynasties	Song-Yuan Dynasties	KIHV2013:213
B2	5	1	青灰釉素面殘片 (早期)	Shards of Celadon (Greyish) Porcelain	1	20	0.106	Porcelain	Celadon	Song-Yuan Dynasties	Song-Yuan Dynasties	KIHV2013:213
B2	5	2	青灰釉素面殘片 (早期)	Shards of Celadon (Greyish) Porcelain	1	3	0.048	Porcelain	Celadon	Song-Yuan Dynasties	Song-Yuan Dynasties	KIHV2013:213
B2	5	3	青灰釉素面殘片 (早期)	Shards of Celadon (Greyish) Porcelain	1	2	0.013	Porcelain	Celadon	Song-Yuan Dynasties	Song-Yuan Dynasties	KIHV2013:213
B2	5	4	青灰釉素面殘片 (早期)	Shards of Celadon (Greyish) Porcelain	1	2	0.009	Porcelain	Celadon	Song-Yuan Dynasties	Song-Yuan Dynasties	KIHV2013:213
B2	5	5	青灰釉素面殘片 (早期)	Shards of Celadon (Greyish) Porcelain	1	2	0.008	Porcelain	Celadon	Song-Yuan Dynasties	Song-Yuan Dynasties	KIHV2013:213
B2	5	6	青灰釉素面殘片 (早期)	Shards of Celadon (Greyish) Porcelain	1	2	0.016	Porcelain	Celadon	Song-Yuan Dynasties	Song-Yuan Dynasties	KIHV2013:213
B2	5	7	青黃釉素面殘片 (早期)	Shard of Celadon (Yellowish) Porcelain	1	1	0.005	Porcelain	Celadon	Song-Yuan Dynasties	Song-Yuan Dynasties	KIHV2013:213
B2	5	8	青黃釉弦紋殘片 (早期)	Shards of Celadon (Yellowish) Porcelain	1	9	0.041	Porcelain	Celadon	Song-Yuan Dynasties	Song-Yuan Dynasties	KIHV2013:213
B2	5	9	青黃釉外篋劃殘片 (早期)	Shard of Celadon (Yellowish) Porcelain	1	1	0.007	Porcelain	Celadon	Song-Yuan Dynasties	Song-Yuan Dynasties	KIHV2013:213
B2	5	10	青黃釉素面劃花殘片 (早期)	Shard of Celadon (Yellowish) Porcelain	1	1	0.005	Porcelain	Celadon	Song-Yuan Dynasties	Song-Yuan Dynasties	KIHV2013:213
B2	5	11	青黃釉素面碗底 (早期)	Shard of Celadon (Yellowish) Bowl	1	1	0.011	Porcelain	Celadon	Song-Yuan Dynasties	Song-Yuan Dynasties	KIHV2013:213
B2	5	12	青黃釉內底大圈碗 (早期)	Shards of Celadon (Yellowish) Bowl	1	2	0.076	Porcelain	Celadon	Song-Yuan Dynasties	Song-Yuan Dynasties	KIHV2013:213
B2	5	13	青黃釉刻劃蓮瓣碗 (早期)	Shards of Celadon (Yellowish) Bowl	1	2	0.007	Porcelain	Celadon	Song-Yuan Dynasties	Song-Yuan Dynasties	KIHV2013:213
B2	5	14	青黃釉盞 (早期)	Shard of Celadon (Yellowish) Dish	1	1	0.007	Porcelain	Celadon	Song-Yuan Dynasties	Song-Yuan Dynasties	KIHV2013:213
B2	5	15	青白釉開北印花殘片 (早期)	Shard of Qingbai Glazed Porcelain	1	1	0.005	Porcelain	Qingbai Glazed	Song-Yuan Dynasties	Song-Yuan Dynasties	KIHV2013:213
B2	5	16	白瓷素面殘片 (早期)	Shard of White Glazed Porcelain	1	1	0.007	Porcelain	Dehua Kiln	Song-Yuan Dynasties	Song-Yuan Dynasties	KIHV2013:213
B2	5	17	白瓷閩南內印花殘片 (早期)	Shards of White Glazed Porcelain	1	2	0.027	Porcelain	Dehua Kiln	Song-Yuan Dynasties	Song-Yuan Dynasties	KIHV2013:213
B2	5	18	白瓷平底碟 (早期)	Shard of White Glazed Plate	1	1	0.005	Porcelain	Dehua Kiln	Song-Yuan Dynasties	Song-Yuan Dynasties	KIHV2013:213
B2	5	19	黑釉盞殘片 (早期)	Shard of Black Glazed Porcelain	1	1	0.018	Porcelain	Black Glazed	Song-Yuan Dynasties	Song-Yuan Dynasties	KIHV2013:213
B2	5	20	龍泉窯刻劃花殘片 (早期)	Shard of Celadon Porcelain	1	1	0.016	Porcelain	Longquan Kiln	Song-Yuan Dynasties	Song-Yuan Dynasties	KIHV2013:213
B2	5	21	龍泉窯蓮瓣殘片 (早期)	Shard of Celadon Porcelain	1	1	0.007	Porcelain	Longquan Kiln	Song-Yuan Dynasties	Song-Yuan Dynasties	KIHV2013:213
B2	5	22	閩清窯刻劃花殘片 (早期)	Shards of Celadon Porcelain	1	2	0.021	Porcelain	Minqing Kiln	Song-Yuan Dynasties	Song-Yuan Dynasties	KIHV2013:213
B2	5	23	閩清窯瓶壺 (早期)	Shards of Celadon Ewer/Vase	1	2	0.024	Porcelain	Minqing Kiln	Song-Yuan Dynasties	Song-Yuan Dynasties	KIHV2013:213
B2	5	24	紅瓦 (早期)	Shards of Red Tile	1	2	0.015	Tile	Red Tile	Song-Yuan Dynasties	Song-Yuan Dynasties	KIHV2013:213
B2	5	25	素面陶殘片 (早期)	Shards of Pottery	1	75	0.495	Pottery	Pottery	Song-Yuan Dynasties	Song-Yuan Dynasties	KIHV2013:213
B2	5	26	素面陶口沿殘片 (早期)	Shard of Pottery Rim	1	1	0.030	Pottery	Pottery	Song-Yuan Dynasties	Song-Yuan Dynasties	KIHV2013:213
B2	5	27	素面陶器底殘片 (早期)	Shards of Pottery	1	6	0.072	Pottery	Pottery	Song-Yuan Dynasties	Song-Yuan Dynasties	KIHV2013:213
B2	5	28	釉陶(泥質陶)殘片 (早期)	Shard of Glazed Pottery	1	1	0.017	Pottery	Pottery	Song-Yuan Dynasties	Song-Yuan Dynasties	KIHV2013:213
B2	5	29	釉陶(泥質陶)器底殘片 (早期)	Shards of Glazed Pottery Base	1	2	0.066	Pottery	Pottery	Song-Yuan Dynasties	Song-Yuan Dynasties	KIHV2013:213
B2	5	30	釉陶(夾砂陶)殘片 (早期)	Shards of Glazed Pottery	1	21	0.125	Pottery	Pottery	Song-Yuan Dynasties	Song-Yuan Dynasties	KIHV2013:213

TP/Grid	Layer/Feature	GF No	Description (Chi)	Description (Eng)	Bag	Piece	Weight (kg)	Material	Material sub group	Layer Dating	Artefact Dating	Box no.
B2	5	31	內壁帶醬(青)黃釉泥質陶盆(鉢)殘片(早期)	Shards of Brown Glazed Pottery Basin	1	4	0.070	Pottery	Pottery	Song-Yuan Dynasties	Song-Yuan Dynasties	KIHV2013:213
B2	5	32	內壁帶青(黃)釉夾砂陶盆(鉢)殘片(早期)	Shards of Greenish Yellow Glazed Pottery Basin	1	11	0.079	Pottery	Pottery	Song-Yuan Dynasties	Song-Yuan Dynasties	KIHV2013:213
B2	5	33	內壁帶青(黃)釉粗夾砂陶盆(鉢)殘片(早期)	Shards of Greenish Yellow Glazed Pottery Basin	1	3	0.021	Pottery	Pottery	Song-Yuan Dynasties	Song-Yuan Dynasties	KIHV2013:213
B2	5	34	研磨盆(鉢)殘片(早期)	Shards of Grinding Basin	1	4	0.096	Pottery	Pottery	Song-Yuan Dynasties	Song-Yuan Dynasties	KIHV2013:213
B2	5	35	小口瓶殘片(早期)	Shards of a Small Mouth Pottery Vase	1	4	0.054	Pottery	Pottery	Song-Yuan Dynasties	Song-Yuan Dynasties	KIHV2013:213
B2	5	36	陶急須殘片(早期)	Shard of Chinese Herbal Teapot	1	1	0.009	Pottery	Pottery	Song-Yuan Dynasties	Song-Yuan Dynasties	KIHV2013:213
B2	5	37	釉陶(泥質陶)系部殘片(早期)	Shard of Glazed Pottery Loop	1	1	0.009	Pottery	Pottery	Song-Yuan Dynasties	Song-Yuan Dynasties	KIHV2013:213
B2	5	38	釉陶執壺殘片(早期)	Shard of Glazed Pottery Ewer	1	1	0.017	Pottery	Pottery	Song-Yuan Dynasties	Song-Yuan Dynasties	KIHV2013:213
B2	5	39	釉陶帶紋飾殘片(早期)	Shard of Glazed Pottery with Pattern	1	1	0.008	Pottery	Pottery	Song-Yuan Dynasties	Song-Yuan Dynasties	KIHV2013:213
B2	H43	1	青灰釉素面殘片(早期)	Shards of Celadon (Greyish) Porcelain	1	16	0.068	Porcelain	Celadon	Song-Yuan Dynasties	Song-Yuan Dynasties	KIHV2013:213
B2	H43	2	青灰釉素面殘片(早期)	Shards of Celadon (Greyish) Porcelain	1	3	0.046	Porcelain	Celadon	Song-Yuan Dynasties	Song-Yuan Dynasties	KIHV2013:213
B2	H43	3	青灰釉素面殘片(早期)	Shard of Celadon (Greyish) Porcelain	1	1	0.023	Porcelain	Celadon	Song-Yuan Dynasties	Song-Yuan Dynasties	KIHV2013:213
B2	H43	4	青灰釉素面殘片(早期)	Shard of Celadon (Greyish) Porcelain	1	1	0.039	Porcelain	Celadon	Song-Yuan Dynasties	Song-Yuan Dynasties	KIHV2013:213
B2	H43	5	青灰釉素面殘片(早期)	Shard of Celadon (Greyish) Porcelain	1	1	0.015	Porcelain	Celadon	Song-Yuan Dynasties	Song-Yuan Dynasties	KIHV2013:213
B2	H43	6	青灰釉素面殘片(早期)	Shard of Celadon (Greyish) Porcelain	1	1	0.035	Porcelain	Celadon	Song-Yuan Dynasties	Song-Yuan Dynasties	KIHV2013:213
B2	H43	7	青黃釉素面殘片(早期)	Shards of Celadon (Yellowish) Porcelain	1	21	0.067	Porcelain	Celadon	Song-Yuan Dynasties	Song-Yuan Dynasties	KIHV2013:213
B2	H43	8	青黃釉弦紋殘片(早期)	Shards of Celadon (Yellowish) Porcelain	1	4	0.013	Porcelain	Celadon	Song-Yuan Dynasties	Song-Yuan Dynasties	KIHV2013:213
B2	H43	9	青黃釉外篋劃殘片(早期)	Shard of Celadon (Yellowish) Porcelain	1	1	0.007	Porcelain	Celadon	Song-Yuan Dynasties	Song-Yuan Dynasties	KIHV2013:213
B2	H43	10	青黃釉素面碗底(早期)	Shard of Celadon (Yellowish) Bowl	1	1	0.010	Porcelain	Celadon	Song-Yuan Dynasties	Song-Yuan Dynasties	KIHV2013:213
B2	H43	11	青黃釉內底大圈碗底(早期)	Shard of Celadon (Yellowish) Bowl	1	1	0.055	Porcelain	Celadon	Song-Yuan Dynasties	Song-Yuan Dynasties	KIHV2013:213
B2	H43	12	青黃釉盞(早期)	Shards of Celadon (Yellowish) Dish	1	19	0.098	Porcelain	Celadon	Song-Yuan Dynasties	Song-Yuan Dynasties	KIHV2013:213
B2	H43	13	青黃釉折腹平底碟(早期)	Shards of Celadon (Yellowish) Plate	1	4	0.077	Porcelain	Celadon	Song-Yuan Dynasties	Song-Yuan Dynasties	KIHV2013:213
B2	H43	14	青白釉平底碟(早期)	Shards of Qingbai Glazed Plate	1	2	0.016	Porcelain	Qingbai Glazed	Song-Yuan Dynasties	Song-Yuan Dynasties	KIHV2013:213
B2	H43	15	龍泉窯素面殘片(早期)	Shards of Celadon Porcelain	1	2	0.010	Porcelain	Longquan Kiln	Song-Yuan Dynasties	Song-Yuan Dynasties	KIHV2013:213
B2	H43	16	龍泉窯刻劃花殘片(早期)	Shard of Celadon Porcelain	1	1	0.007	Porcelain	Longquan Kiln	Song-Yuan Dynasties	Song-Yuan Dynasties	KIHV2013:213
B2	H43	17	閩清窯刻劃花花口殘片(早期)	Shards of Celadon Porcelain	1	2	0.010	Porcelain	Minqing Kiln	Song-Yuan Dynasties	Song-Yuan Dynasties	KIHV2013:213
B2	H43	18	紅瓦(早期)	Shards of Red Tile	1	2	0.016	Tile	Red Tile	Song-Yuan Dynasties	Song-Yuan Dynasties	KIHV2013:213
B2	H43	19	素面陶殘片(早期)	Shards of Pottery	1	88	0.664	Pottery	Pottery	Song-Yuan Dynasties	Song-Yuan Dynasties	KIHV2013:213
B2	H43	20	素面陶口沿殘片(早期)	Shard of Pottery Rim	1	1	0.013	Pottery	Pottery	Song-Yuan Dynasties	Song-Yuan Dynasties	KIHV2013:213
B2	H43	21	素面陶器底殘片(早期)	Shards of Pottery	1	8	0.088	Pottery	Pottery	Song-Yuan Dynasties	Song-Yuan Dynasties	KIHV2013:213
B2	H43	22	釉陶(泥質陶)殘片(早期)	Shards of Glazed Pottery	1	6	0.061	Pottery	Pottery	Song-Yuan Dynasties	Song-Yuan Dynasties	KIHV2013:213
B2	H43	23	釉陶(夾砂陶)殘片(早期)	Shards of Glazed Pottery	1	17	0.158	Pottery	Pottery	Song-Yuan Dynasties	Song-Yuan Dynasties	KIHV2013:213
B2	H43	24	釉陶(夾砂陶)器底殘片(早期)	Shards of Glazed Pottery Base	1	2	0.046	Pottery	Pottery	Song-Yuan Dynasties	Song-Yuan Dynasties	KIHV2013:213
B2	H43	25	內壁帶醬(青)黃釉泥質陶盆(鉢)殘片(早期)	Shard of Brown Glazed Pottery Basin	1	1	0.075	Pottery	Pottery	Song-Yuan Dynasties	Song-Yuan Dynasties	KIHV2013:213
B2	H43	26	內壁帶青(黃)釉夾砂陶盆(鉢)殘片(早期)	Shards of Greenish Yellow Glazed Pottery Basin	1	20	0.258	Pottery	Pottery	Song-Yuan Dynasties	Song-Yuan Dynasties	KIHV2013:213
B2	H43	27	研磨盆(鉢)殘片(早期)	Shards of Grinding Basin	1	12	0.141	Pottery	Pottery	Song-Yuan Dynasties	Song-Yuan Dynasties	KIHV2013:213
B2	H43	28	小口瓶殘片(早期)	Shards of a Small Mouth Pottery Vase	1	9	0.037	Pottery	Pottery	Song-Yuan Dynasties	Song-Yuan Dynasties	KIHV2013:213
B2	H43	29	釉陶執壺殘片(早期)	Shard of Glazed Pottery Ewer	1	1	0.008	Pottery	Pottery	Song-Yuan Dynasties	Song-Yuan Dynasties	KIHV2013:213
B2	H43	30	釉陶帶紋飾殘片(早期)	Shards of Glazed Pottery with Pattern	1	2	0.056	Pottery	Pottery	Song-Yuan Dynasties	Song-Yuan Dynasties	KIHV2013:213
B2	H43	31	釉陶(泥質陶)系部殘片(早期)	Shard of Glazed Pottery Loop	1	1	0.031	Pottery	Pottery	Song-Yuan Dynasties	Song-Yuan Dynasties	KIHV2013:213
B2	H43	32	釉陶(夾砂陶)系部殘片(早期)	Shards of Glazed Pottery Loop	1	3	0.021	Pottery	Pottery	Song-Yuan Dynasties	Song-Yuan Dynasties	KIHV2013:213
B3	5	1	青灰釉素面殘片(早期)	Shards of Celadon (Greyish) Porcelain	1	21	0.120	Porcelain	Celadon	Song-Yuan Dynasties	Song-Yuan Dynasties	KIHV2013:214
B3	5	2	青灰釉素面殘片(早期)	Shards of Celadon (Greyish) Porcelain	1	2	0.008	Porcelain	Celadon	Song-Yuan Dynasties	Song-Yuan Dynasties	KIHV2013:214
B3	5	3	青灰釉素面殘片(早期)	Shard of Celadon (Greyish) Porcelain	1	1	0.006	Porcelain	Celadon	Song-Yuan Dynasties	Song-Yuan Dynasties	KIHV2013:214
B3	5	4	青灰釉素面殘片(早期)	Shard of Celadon (Greyish) Porcelain	1	1	0.012	Porcelain	Celadon	Song-Yuan Dynasties	Song-Yuan Dynasties	KIHV2013:214
B3	5	5	青灰釉素面殘片(早期)	Shard of Celadon (Greyish) Porcelain	1	1	0.019	Porcelain	Celadon	Song-Yuan Dynasties	Song-Yuan Dynasties	KIHV2013:214
B3	5	6	青灰釉素面殘片(早期)	Shard of Celadon (Greyish) Porcelain	1	1	0.010	Porcelain	Celadon	Song-Yuan Dynasties	Song-Yuan Dynasties	KIHV2013:214
B3	5	7	青灰釉素面殘片(早期)	Shards of Celadon (Greyish) Porcelain	1	3	0.020	Porcelain	Celadon	Song-Yuan Dynasties	Song-Yuan Dynasties	KIHV2013:214
B3	5	8	青灰釉素面殘片(早期)	Shard of Celadon (Greyish) Porcelain	1	1	0.013	Porcelain	Celadon	Song-Yuan Dynasties	Song-Yuan Dynasties	KIHV2013:214
B3	5	9	青灰釉素面殘片(早期)	Shard of Celadon (Greyish) Porcelain	1	1	0.006	Porcelain	Celadon	Song-Yuan Dynasties	Song-Yuan Dynasties	KIHV2013:214

TP/Grid	Layer/Feature	GF No	Description (Chi)	Description (Eng)	Bag	Piece	Weight (kg)	Material	Material sub group	Layer Dating	Artefact Dating	Box no.
B3	5	10	青灰釉素面殘片 (早期)	Shards of Celadon (Greyish) Porcelain	1	2	0.013	Porcelain	Celadon	Song-Yuan Dynasties	Song-Yuan Dynasties	KIHV2013:214
B3	5	11	青黃釉素面殘片 (早期)	Shards of Celadon (Yellowish) Porcelain	1	14	0.077	Porcelain	Celadon	Song-Yuan Dynasties	Song-Yuan Dynasties	KIHV2013:214
B3	5	12	青黃釉弦紋殘片 (早期)	Shards of Celadon (Yellowish) Porcelain	1	7	0.032	Porcelain	Celadon	Song-Yuan Dynasties	Song-Yuan Dynasties	KIHV2013:214
B3	5	13	青黃釉外篋劃殘片 (早期)	Shards of Celadon (Yellowish) Porcelain	1	3	0.027	Porcelain	Celadon	Song-Yuan Dynasties	Song-Yuan Dynasties	KIHV2013:214
B3	5	14	青黃釉刻劃花殘片 (早期)	Shards of Celadon (Yellowish) Porcelain	1	2	0.010	Porcelain	Celadon	Song-Yuan Dynasties	Song-Yuan Dynasties	KIHV2013:214
B3	5	15	青黃釉刻劃蓮瓣碗 (早期)	Shard of Celadon (Yellowish) Bowl	1	1	0.009	Porcelain	Celadon	Song-Yuan Dynasties	Song-Yuan Dynasties	KIHV2013:214
B3	5	16	白瓷平底碟 (早期)	Shard of White Glazed Plate	1	1	0.012	Porcelain	Dehua Kiln	Song-Yuan Dynasties	Song-Yuan Dynasties	KIHV2013:214
B3	5	17	龍泉窯蓮瓣殘片 (早期)	Shards of Celadon Porcelain	1	2	0.021	Porcelain	Longquan Kiln	Song-Yuan Dynasties	Song-Yuan Dynasties	KIHV2013:214
B3	5	18	龍泉窯刻劃花殘片 (早期)	Shard of Celadon Porcelain	1	1	0.013	Porcelain	Longquan Kiln	Song-Yuan Dynasties	Song-Yuan Dynasties	KIHV2013:214
B3	5	19	閩清窯刻劃花殘片 (早期)	Shard of Celadon Porcelain	1	1	0.005	Porcelain	Minqing Kiln	Song-Yuan Dynasties	Song-Yuan Dynasties	KIHV2013:214
B3	5	20	閩清窯瓶壺 (早期)	Shards of Celadon Ewer/Vase	1	2	0.092	Porcelain	Minqing Kiln	Song-Yuan Dynasties	Song-Yuan Dynasties	KIHV2013:214
B3	5	21	黑釉盞殘片 (早期)	Shard of Black Glazed Porcelain	1	1	0.006	Porcelain	Black Glazed	Song-Yuan Dynasties	Song-Yuan Dynasties	KIHV2013:214
B3	5	22	素面陶殘片 (早期)	Shards of Pottery	1	58	0.504	Pottery	Pottery	Song-Yuan Dynasties	Song-Yuan Dynasties	KIHV2013:214
B3	5	23	素面陶口沿殘片 (早期)	Shards of Pottery Rim	1	5	0.089	Pottery	Pottery	Song-Yuan Dynasties	Song-Yuan Dynasties	KIHV2013:214
B3	5	24	素面陶器底殘片 (早期)	Shards of Pottery	1	3	0.126	Pottery	Pottery	Song-Yuan Dynasties	Song-Yuan Dynasties	KIHV2013:214
B3	5	25	釉陶(泥質陶)殘片 (早期)	Shards of Glazed Pottery	1	2	0.044	Pottery	Pottery	Song-Yuan Dynasties	Song-Yuan Dynasties	KIHV2013:214
B3	5	26	釉陶(泥質陶)器底殘片 (早期)	Shards of Glazed Pottery Base	1	12	0.062	Pottery	Pottery	Song-Yuan Dynasties	Song-Yuan Dynasties	KIHV2013:214
B3	5	27	釉陶(夾砂陶)殘片 (早期)	Shard of Glazed Pottery	1	1	0.029	Pottery	Pottery	Song-Yuan Dynasties	Song-Yuan Dynasties	KIHV2013:214
B3	5	28	內壁帶醬(青)黃釉泥質陶盆(鉢)殘片 (早期)	Shards of Brown Glazed Pottery Basin	1	5	0.160	Pottery	Pottery	Song-Yuan Dynasties	Song-Yuan Dynasties	KIHV2013:214
B3	5	29	內壁帶青(黃)釉夾砂陶盆(鉢)殘片 (早期)	Shards of Greenish Yellow Glazed Pottery Basin	1	13	0.134	Pottery	Pottery	Song-Yuan Dynasties	Song-Yuan Dynasties	KIHV2013:214
B3	5	30	內壁帶青(黃)釉粗夾砂陶盆(鉢)殘片 (早期)	Shards of Greenish Yellow Glazed Pottery Basin	1	2	0.016	Pottery	Pottery	Song-Yuan Dynasties	Song-Yuan Dynasties	KIHV2013:214
B3	5	31	研磨盆(鉢)殘片 (早期)	Shards of Grinding Basin	1	5	0.092	Pottery	Pottery	Song-Yuan Dynasties	Song-Yuan Dynasties	KIHV2013:214
B3	5	32	小口瓶殘片 (早期)	Shards of a Small Mouth Pottery Vase	1	4	0.024	Pottery	Pottery	Song-Yuan Dynasties	Song-Yuan Dynasties	KIHV2013:214
B3	5	33	釉陶瓜棱罐殘片 (早期)	Shard of Glazed Pottery Lobed Jar	1	1	0.010	Pottery	Pottery	Song-Yuan Dynasties	Song-Yuan Dynasties	KIHV2013:214
B3	5	34	釉陶(夾砂陶)系部殘片 (早期)	Shard of Glazed Pottery Loop	1	1	0.007	Pottery	Pottery	Song-Yuan Dynasties	Song-Yuan Dynasties	KIHV2013:214
B3	5	35	陶甕殘片 (早期)	Shards of Pottery Um	1	3	0.073	Pottery	Pottery	Song-Yuan Dynasties	Song-Yuan Dynasties	KIHV2013:214
B3	5	36	釉陶執壺殘片 (早期)	Shard of Glazed Pottery Ewer	1	1	0.017	Pottery	Pottery	Song-Yuan Dynasties	Song-Yuan Dynasties	KIHV2013:214
B4	4	1	青灰釉素面殘片 (早期)	Shards of Celadon (Greyish) Porcelain	1	17	0.106	Porcelain	Celadon	Song-Yuan Dynasties	Song-Yuan Dynasties	KIHV2013:215
B4	4	2	青灰釉素面殘片 (早期)	Shards of Celadon (Greyish) Porcelain	1	3	0.017	Porcelain	Celadon	Song-Yuan Dynasties	Song-Yuan Dynasties	KIHV2013:215
B4	4	3	青灰釉素面殘片 (早期)	Shard of Celadon (Greyish) Porcelain	1	1	0.010	Porcelain	Celadon	Song-Yuan Dynasties	Song-Yuan Dynasties	KIHV2013:215
B4	4	4	青灰釉素面殘片 (早期)	Shard of Celadon (Greyish) Porcelain	1	1	0.011	Porcelain	Celadon	Song-Yuan Dynasties	Song-Yuan Dynasties	KIHV2013:215
B4	4	5	青灰釉素面殘片 (早期)	Shards of Celadon (Greyish) Porcelain	1	2	0.059	Porcelain	Celadon	Song-Yuan Dynasties	Song-Yuan Dynasties	KIHV2013:215
B4	4	6	青灰釉素面殘片 (早期)	Shard of Celadon (Greyish) Porcelain	1	1	0.019	Porcelain	Celadon	Song-Yuan Dynasties	Song-Yuan Dynasties	KIHV2013:215
B4	4	7	青灰釉素面殘片 (早期)	Shard of Celadon (Greyish) Porcelain	1	1	0.009	Porcelain	Celadon	Song-Yuan Dynasties	Song-Yuan Dynasties	KIHV2013:215
B4	4	8	青灰釉素面殘片 (早期)	Shard of Celadon (Greyish) Porcelain	1	1	0.024	Porcelain	Celadon	Song-Yuan Dynasties	Song-Yuan Dynasties	KIHV2013:215
B4	4	9	青灰釉素面殘片 (早期)	Shards of Celadon (Greyish) Porcelain	1	2	0.018	Porcelain	Celadon	Song-Yuan Dynasties	Song-Yuan Dynasties	KIHV2013:215
B4	4	10	青黃釉素面殘片 (早期)	Shards of Celadon (Yellowish) Porcelain	1	21	0.079	Porcelain	Celadon	Song-Yuan Dynasties	Song-Yuan Dynasties	KIHV2013:215
B4	4	11	青黃釉弦紋殘片 (早期)	Shards of Celadon (Yellowish) Porcelain	1	4	0.017	Porcelain	Celadon	Song-Yuan Dynasties	Song-Yuan Dynasties	KIHV2013:215
B4	4	12	青黃釉外篋劃殘片 (早期)	Shards of Celadon (Yellowish) Porcelain	1	3	0.025	Porcelain	Celadon	Song-Yuan Dynasties	Song-Yuan Dynasties	KIHV2013:215
B4	4	13	青黃釉外篋劃內刻劃殘片 (早期)	Shards of Celadon (Yellowish) Porcelain	1	2	0.012	Porcelain	Celadon	Song-Yuan Dynasties	Song-Yuan Dynasties	KIHV2013:215
B4	4	14	青黃釉素面碗底 (早期)	Shard of Celadon (Yellowish) Bowl	1	1	0.027	Porcelain	Celadon	Song-Yuan Dynasties	Song-Yuan Dynasties	KIHV2013:215
B4	4	15	青黃釉內底大圈碗 (早期)	Shards of Celadon (Yellowish) Bowl	1	3	0.024	Porcelain	Celadon	Song-Yuan Dynasties	Song-Yuan Dynasties	KIHV2013:215
B4	4	16	青黃釉刻劃蓮瓣碗 (早期)	Shard of Celadon (Yellowish) Bowl	1	1	0.008	Porcelain	Celadon	Song-Yuan Dynasties	Song-Yuan Dynasties	KIHV2013:215
B4	4	17	青黃釉盞 (早期)	Shards of Celadon (Yellowish) Dish	1	4	0.018	Porcelain	Celadon	Song-Yuan Dynasties	Song-Yuan Dynasties	KIHV2013:215
B4	4	18	青黃釉平底碟 (早期)	Shards of Celadon (Yellowish) Plate	1	3	0.029	Porcelain	Celadon	Song-Yuan Dynasties	Song-Yuan Dynasties	KIHV2013:215
B4	4	19	青黃釉瓶壺 (早期)	Shard of Celadon (Yellowish) Ewer/Vase	1	1	0.012	Porcelain	Celadon	Song-Yuan Dynasties	Song-Yuan Dynasties	KIHV2013:215
B4	4	20	白瓷素面殘片 (早期)	Shard of White Glazed Porcelain	1	1	0.006	Porcelain	Dehua Kiln	Song-Yuan Dynasties	Song-Yuan Dynasties	KIHV2013:215
B4	4	21	白瓷平底碟 (早期)	Shard of White Glazed Plate	1	1	0.006	Porcelain	Dehua Kiln	Song-Yuan Dynasties	Song-Yuan Dynasties	KIHV2013:215
B4	4	22	黑釉盞 (早期)	Shards of Black Glazed Porcelain	1	2	0.030	Porcelain	Black Glazed	Song-Yuan Dynasties	Song-Yuan Dynasties	KIHV2013:215
B4	4	23	龍泉窯刻劃花殘片 (早期)	Shards of Celadon Porcelain	1	2	0.034	Porcelain	Longquan Kiln	Song-Yuan Dynasties	Song-Yuan Dynasties	KIHV2013:215

TP/Grid	Layer/ Feature	GF No	Description (Chi)	Description (Eng)	Bag	Piece	Weight (kg)	Material	Material sub group	Layer Dating	Artefact Dating	Box no.
B4	4	24	龍泉窯蓮瓣殘片 (早期)	Shard of Celadon Porcelain	1	1	0.008	Porcelain	Longquan Kiln	Song-Yuan Dynasties	Song-Yuan Dynasties	KIHV2013:215
B4	4	25	仿龍泉刻劃S形紋殘片 (早期)	Shard of Celadon Porcelain	1	1	0.012	Porcelain	Celadon	Song-Yuan Dynasties	Song-Yuan Dynasties	KIHV2013:215
B4	4	26	閩清窯刻劃花殘片 (早期)	Shard of Celadon Porcelain	1	1	0.007	Porcelain	Minqing Kiln	Song-Yuan Dynasties	Song-Yuan Dynasties	KIHV2013:215
B4	4	27	紅瓦(筒瓦) (早期)	Shard of Red Semi-circular Tile	1	1	0.046	Tile	Red Tile	Song-Yuan Dynasties	Song-Yuan Dynasties	KIHV2013:215
B4	4	28	素面陶殘片 (早期)	Shards of Pottery	1	116	0.647	Pottery	Pottery	Song-Yuan Dynasties	Song-Yuan Dynasties	KIHV2013:215
B4	4	29	素面陶口沿殘片 (早期)	Shards of Pottery Rim	1	6	0.075	Pottery	Pottery	Song-Yuan Dynasties	Song-Yuan Dynasties	KIHV2013:215
B4	4	30	素面陶器底殘片 (早期)	Shards of Pottery	1	12	0.125	Pottery	Pottery	Song-Yuan Dynasties	Song-Yuan Dynasties	KIHV2013:215
B4	4	31	釉陶(泥質陶)殘片 (早期)	Shards of Glazed Pottery	1	2	0.022	Pottery	Pottery	Song-Yuan Dynasties	Song-Yuan Dynasties	KIHV2013:215
B4	4	32	釉陶(泥質陶)口沿殘片 (早期)	Shard of Glazed Pottery Rim	1	1	0.014	Pottery	Pottery	Song-Yuan Dynasties	Song-Yuan Dynasties	KIHV2013:215
B4	4	33	釉陶(夾砂陶)殘片 (早期)	Shards of Glazed Pottery	1	17	0.069	Pottery	Pottery	Song-Yuan Dynasties	Song-Yuan Dynasties	KIHV2013:215
B4	4	34	釉陶(夾砂陶)口沿殘片 (早期)	Shards of Glazed Pottery Rim	1	2	0.017	Pottery	Pottery	Song-Yuan Dynasties	Song-Yuan Dynasties	KIHV2013:215
B4	4	35	釉陶(夾砂陶)器底殘片 (早期)	Shards of Glazed Pottery Base	1	2	0.013	Pottery	Pottery	Song-Yuan Dynasties	Song-Yuan Dynasties	KIHV2013:215
B4	4	36	內壁帶醬(青)黃釉泥質陶盆(鉢)殘片 (早期)	Shards of Brown Glazed Pottery Basin	1	4	0.087	Pottery	Pottery	Song-Yuan Dynasties	Song-Yuan Dynasties	KIHV2013:215
B4	4	37	內壁帶青(黃)釉夾砂陶盆(鉢)殘片 (早期)	Shards of Greenish Yellow Glazed Pottery Basin	1	23	0.268	Pottery	Pottery	Song-Yuan Dynasties	Song-Yuan Dynasties	KIHV2013:215
B4	4	38	內壁帶青(黃)釉粗夾砂陶盆(鉢)殘片 (早期)	Shards of Greenish Yellow Glazed Pottery Basin	1	3	0.020	Pottery	Pottery	Song-Yuan Dynasties	Song-Yuan Dynasties	KIHV2013:215
B4	4	39	研磨盆(鉢)殘片 (早期)	Shards of Grinding Basin	1	8	0.064	Pottery	Pottery	Song-Yuan Dynasties	Song-Yuan Dynasties	KIHV2013:215
B4	4	40	小口瓶殘片 (早期)	Shards of a Small Mouth Pottery Vase	1	18	0.102	Pottery	Pottery	Song-Yuan Dynasties	Song-Yuan Dynasties	KIHV2013:215
B4	4	41	陶器蓋殘片 (早期)	Shard of Pottery Lid	1	1	0.018	Pottery	Pottery	Song-Yuan Dynasties	Song-Yuan Dynasties	KIHV2013:215
B4	4	42	陶急須殘片 (早期)	Shard of Chinese Herbal Teapot	1	1	0.010	Pottery	Pottery	Song-Yuan Dynasties	Song-Yuan Dynasties	KIHV2013:215
B4	4	43	陶甕殘片 (早期)	Shards of Pottery Urn	1	5	0.133	Pottery	Pottery	Song-Yuan Dynasties	Song-Yuan Dynasties	KIHV2013:215
B4	4	44	釉陶執壺殘片 (早期)	Shard of Glazed Pottery Ewer	1	1	0.009	Pottery	Pottery	Song-Yuan Dynasties	Song-Yuan Dynasties	KIHV2013:215
B4	4	45	釉陶(泥質陶)系部殘片 (早期)	Shard of Glazed Pottery Loop	1	1	0.014	Pottery	Pottery	Song-Yuan Dynasties	Song-Yuan Dynasties	KIHV2013:215
B4	4	46	釉陶(夾砂陶)系部殘片 (早期)	Shard of Glazed Pottery Loop	1	1	0.011	Pottery	Pottery	Song-Yuan Dynasties	Song-Yuan Dynasties	KIHV2013:215
B4	5	1	青灰釉素面殘片 (早期)	Shards of Celadon (Greyish) Porcelain	1	28	0.142	Porcelain	Celadon	Song-Yuan Dynasties	Song-Yuan Dynasties	KIHV2013:215
B4	5	2	青灰釉素面殘片 (早期)	Shard of Celadon (Greyish) Porcelain	1	1	0.007	Porcelain	Celadon	Song-Yuan Dynasties	Song-Yuan Dynasties	KIHV2013:215
B4	5	3	青灰釉素面殘片 (早期)	Shards of Celadon (Greyish) Porcelain	1	13	0.061	Porcelain	Celadon	Song-Yuan Dynasties	Song-Yuan Dynasties	KIHV2013:215
B4	5	4	青灰釉素面殘片 (早期)	Shard of Celadon (Greyish) Porcelain	1	1	0.009	Porcelain	Celadon	Song-Yuan Dynasties	Song-Yuan Dynasties	KIHV2013:215
B4	5	5	青灰釉素面殘片 (早期)	Shards of Celadon (Greyish) Porcelain	1	2	0.103	Porcelain	Celadon	Song-Yuan Dynasties	Song-Yuan Dynasties	KIHV2013:215
B4	5	6	青灰釉素面殘片 (早期)	Shards of Celadon (Greyish) Porcelain	1	3	0.112	Porcelain	Celadon	Song-Yuan Dynasties	Song-Yuan Dynasties	KIHV2013:215
B4	5	7	青灰釉素面殘片 (早期)	Shards of Celadon (Greyish) Porcelain	1	3	0.015	Porcelain	Celadon	Song-Yuan Dynasties	Song-Yuan Dynasties	KIHV2013:215
B4	5	8	青黃釉素面殘片 (早期)	Shards of Celadon (Yellowish) Porcelain	1	36	0.177	Porcelain	Celadon	Song-Yuan Dynasties	Song-Yuan Dynasties	KIHV2013:215
B4	5	9	青黃釉弦紋殘片 (早期)	Shards of Celadon (Yellowish) Porcelain	1	6	0.022	Porcelain	Celadon	Song-Yuan Dynasties	Song-Yuan Dynasties	KIHV2013:215
B4	5	10	青黃釉刻劃花殘片 (早期)	Shards of Celadon (Yellowish) Porcelain	1	6	0.033	Porcelain	Celadon	Song-Yuan Dynasties	Song-Yuan Dynasties	KIHV2013:215
B4	5	11	青黃釉素面碗底 (早期)	Shard of Celadon (Yellowish) Bowl	1	1	0.017	Porcelain	Celadon	Song-Yuan Dynasties	Song-Yuan Dynasties	KIHV2013:215
B4	5	12	青黃釉內底大圈碗 (早期)	Shards of Celadon (Yellowish) Bowl	1	3	0.059	Porcelain	Celadon	Song-Yuan Dynasties	Song-Yuan Dynasties	KIHV2013:215
B4	5	13	青黃釉刻劃蓮瓣碗 (早期)	Shards of Celadon (Yellowish) Bowl	1	4	0.125	Porcelain	Celadon	Song-Yuan Dynasties	Song-Yuan Dynasties	KIHV2013:215
B4	5	14	青黃釉盞 (早期)	Shards of Celadon (Yellowish) Dish	1	4	0.022	Porcelain	Celadon	Song-Yuan Dynasties	Song-Yuan Dynasties	KIHV2013:215
B4	5	15	青白釉素面殘片 (早期)	Shards of Qingbai Glazed Porcelain	1	6	0.015	Porcelain	Qingbai Glazed	Song-Yuan Dynasties	Song-Yuan Dynasties	KIHV2013:215
B4	5	16	黑釉盞 (早期)	Shard of Black Glazed Porcelain	1	1	0.006	Porcelain	Black Glazed	Song-Yuan Dynasties	Song-Yuan Dynasties	KIHV2013:215
B4	5	17	龍泉窯素面殘片 (早期)	Shards of Celadon Porcelain	1	3	0.011	Porcelain	Longquan Kiln	Song-Yuan Dynasties	Song-Yuan Dynasties	KIHV2013:215
B4	5	18	龍泉窯刻劃花殘片 (早期)	Shards of Celadon Porcelain	1	2	0.017	Porcelain	Longquan Kiln	Song-Yuan Dynasties	Song-Yuan Dynasties	KIHV2013:215
B4	5	19	仿龍泉刻劃S形紋殘片 (早期)	Shards of Celadon Porcelain	1	2	0.017	Porcelain	Celadon	Song-Yuan Dynasties	Song-Yuan Dynasties	KIHV2013:215
B4	5	20	閩清窯刻劃花殘片 (早期)	Shards of Celadon Porcelain	1	5	0.036	Porcelain	Minqing Kiln	Song-Yuan Dynasties	Song-Yuan Dynasties	KIHV2013:215
B4	5	21	脫釉瓷殘片 (早期)	Shards of Glazed Porcelain	1	2	0.014	Porcelain	Glazed Porcelain	Song-Yuan Dynasties	Song-Yuan Dynasties	KIHV2013:215
B4	5	22	紅瓦 (早期)	Shards of Red Tile	1	2	0.021	Tile	Red Tile	Song-Yuan Dynasties	Song-Yuan Dynasties	KIHV2013:215
B4	5	23	素面陶殘片 (早期)	Shards of Pottery	1	78	0.489	Pottery	Pottery	Song-Yuan Dynasties	Song-Yuan Dynasties	KIHV2013:215
B4	5	24	素面陶口沿殘片 (早期)	Shards of Pottery Rim	1	7	0.118	Pottery	Pottery	Song-Yuan Dynasties	Song-Yuan Dynasties	KIHV2013:215
B4	5	25	素面陶器底殘片 (早期)	Shards of Pottery	1	3	0.052	Pottery	Pottery	Song-Yuan Dynasties	Song-Yuan Dynasties	KIHV2013:215
B4	5	26	釉陶(泥質陶)殘片 (早期)	Shards of Glazed Pottery	1	2	0.032	Pottery	Pottery	Song-Yuan Dynasties	Song-Yuan Dynasties	KIHV2013:215
B4	5	27	釉陶(泥質陶)器底殘片 (早期)	Shard of Glazed Pottery Base	1	1	0.088	Pottery	Pottery	Song-Yuan Dynasties	Song-Yuan Dynasties	KIHV2013:215

TP/Grid	Layer/ Feature	GF No	Description (Chi)	Description (Eng)	Bag	Piece	Weight (kg)	Material	Material sub group	Layer Dating	Artefact Dating	Box no.
B4	5	28	袖陶(夾砂陶)殘片 (早期)	Shards of Glazed Pottery	1	13	0.070	Pottery	Pottery	Song-Yuan Dynasties	Song-Yuan Dynasties	KIHV2013:215
B4	5	29	袖陶(夾砂陶)口沿殘片 (早期)	Shard of Glazed Pottery Rim	1	1	0.008	Pottery	Pottery	Song-Yuan Dynasties	Song-Yuan Dynasties	KIHV2013:215
B4	5	30	袖陶(夾砂陶)器底殘片 (早期)	Shard of Glazed Pottery Base	1	1	0.034	Pottery	Pottery	Song-Yuan Dynasties	Song-Yuan Dynasties	KIHV2013:215
B4	5	31	內壁帶醬(青)黃釉泥質陶盆(鉢)殘片(早期)	Shards of Brown Glazed Pottery Basin	1	4	0.068	Pottery	Pottery	Song-Yuan Dynasties	Song-Yuan Dynasties	KIHV2013:215
B4	5	32	內壁帶青(黃)釉夾砂陶盆(鉢)殘片(早期)	Shards of Greenish Yellow Glazed Pottery Basin	1	7	0.070	Pottery	Pottery	Song-Yuan Dynasties	Song-Yuan Dynasties	KIHV2013:215
B4	5	33	內壁帶青(黃)釉粗夾砂陶盆(鉢)殘片(早期)	Shard of Greenish Yellow Glazed Pottery Basin	1	1	0.015	Pottery	Pottery	Song-Yuan Dynasties	Song-Yuan Dynasties	KIHV2013:215
B4	5	34	研磨盆(鉢)殘片(早期)	Shards of Grinding Basin	1	14	0.235	Pottery	Pottery	Song-Yuan Dynasties	Song-Yuan Dynasties	KIHV2013:215
B4	5	35	小口瓶殘片(早期)	Shards of a Small Mouth Pottery Vase	1	11	0.091	Pottery	Pottery	Song-Yuan Dynasties	Song-Yuan Dynasties	KIHV2013:215
B4	5	36	陶甕殘片(早期)	Shards of Pottery Urn	1	3	0.077	Pottery	Pottery	Song-Yuan Dynasties	Song-Yuan Dynasties	KIHV2013:215
B4	5	37	袖陶(泥質陶)系部殘片(早期)	Shards of Glazed Pottery Loop	1	2	0.020	Pottery	Pottery	Song-Yuan Dynasties	Song-Yuan Dynasties	KIHV2013:215
B4	5	38	綠袖陶殘片(早期)	Shard of Green Glazed Pottery	1	1	0.009	Pottery	Pottery	Song-Yuan Dynasties	Song-Yuan Dynasties	KIHV2013:215
B4	6	1	青灰釉素面殘片(早期)	Shards of Celadon (Greyish) Porcelain	1	43	0.253	Porcelain	Celadon	Song-Yuan Dynasties	Song-Yuan Dynasties	KIHV2013:215
B4	6	2	青灰釉素面殘片(早期)	Shards of Celadon (Greyish) Porcelain	1	8	0.036	Porcelain	Celadon	Song-Yuan Dynasties	Song-Yuan Dynasties	KIHV2013:215
B4	6	3	青灰釉素面殘片(早期)	Shard of Celadon (Greyish) Porcelain	1	1	0.007	Porcelain	Celadon	Song-Yuan Dynasties	Song-Yuan Dynasties	KIHV2013:215
B4	6	4	青灰釉素面殘片(早期)	Shard of Celadon (Greyish) Porcelain	1	1	0.010	Porcelain	Celadon	Song-Yuan Dynasties	Song-Yuan Dynasties	KIHV2013:215
B4	6	5	青灰釉素面殘片(早期)	Shard of Celadon (Greyish) Porcelain	1	1	0.050	Porcelain	Celadon	Song-Yuan Dynasties	Song-Yuan Dynasties	KIHV2013:215
B4	6	6	青灰釉素面殘片(早期)	Shard of Celadon (Greyish) Porcelain	1	1	0.012	Porcelain	Celadon	Song-Yuan Dynasties	Song-Yuan Dynasties	KIHV2013:215
B4	6	7	青灰釉素面殘片(早期)	Shards of Celadon (Greyish) Porcelain	1	3	0.051	Porcelain	Celadon	Song-Yuan Dynasties	Song-Yuan Dynasties	KIHV2013:215
B4	6	8	青灰釉素面殘片(早期)	Shard of Celadon (Greyish) Porcelain	1	1	0.010	Porcelain	Celadon	Song-Yuan Dynasties	Song-Yuan Dynasties	KIHV2013:215
B4	6	9	青灰釉素面殘片(早期)	Shards of Celadon (Greyish) Porcelain	1	2	0.035	Porcelain	Celadon	Song-Yuan Dynasties	Song-Yuan Dynasties	KIHV2013:215
B4	6	10	青黃釉素面殘片(早期)	Shards of Celadon (Yellowish) Porcelain	1	15	0.057	Porcelain	Celadon	Song-Yuan Dynasties	Song-Yuan Dynasties	KIHV2013:215
B4	6	11	青黃釉弦紋殘片(早期)	Shards of Celadon (Yellowish) Porcelain	1	4	0.035	Porcelain	Celadon	Song-Yuan Dynasties	Song-Yuan Dynasties	KIHV2013:215
B4	6	12	青黃釉外篋劃殘片(早期)	Shard of Celadon (Yellowish) Porcelain	1	1	0.010	Porcelain	Celadon	Song-Yuan Dynasties	Song-Yuan Dynasties	KIHV2013:215
B4	6	13	青黃釉刻劃花殘片(早期)	Shards of Celadon (Yellowish) Porcelain	1	5	0.029	Porcelain	Celadon	Song-Yuan Dynasties	Song-Yuan Dynasties	KIHV2013:215
B4	6	14	青黃釉外篋劃內刻劃殘片(早期)	Shards of Celadon (Yellowish) Porcelain	1	2	0.013	Porcelain	Celadon	Song-Yuan Dynasties	Song-Yuan Dynasties	KIHV2013:215
B4	6	15	青黃釉內底大圈碗(早期)	Shards of Celadon (Yellowish) Bowl	1	9	0.192	Porcelain	Celadon	Song-Yuan Dynasties	Song-Yuan Dynasties	KIHV2013:215
B4	6	16	青黃釉刻劃蓮瓣碗(早期)	Shard of Celadon (Yellowish) Bowl	1	1	0.007	Porcelain	Celadon	Song-Yuan Dynasties	Song-Yuan Dynasties	KIHV2013:215
B4	6	17	青黃釉盞(早期)	Shards of Celadon (Yellowish) Dish	1	6	0.025	Porcelain	Celadon	Song-Yuan Dynasties	Song-Yuan Dynasties	KIHV2013:215
B4	6	18	青黃釉平底碟(早期)	Shard of Celadon (Yellowish) Plate	1	1	0.074	Porcelain	Celadon	Song-Yuan Dynasties	Song-Yuan Dynasties	KIHV2013:215
B4	6	19	青黃釉瓶蓋(早期)	Shard of Celadon (Yellowish) Ewer/Vase	1	1	0.012	Porcelain	Celadon	Song-Yuan Dynasties	Song-Yuan Dynasties	KIHV2013:215
B4	6	20	青白釉素面碗(早期)	Shards of Qingbai Glazed Bowl	1	3	0.044	Porcelain	Qingbai Glazed	Song-Yuan Dynasties	Song-Yuan Dynasties	KIHV2013:215
B4	6	21	青白釉平底碟(早期)	Shards of Qingbai Glazed Plate	1	3	0.019	Porcelain	Qingbai Glazed	Song-Yuan Dynasties	Song-Yuan Dynasties	KIHV2013:215
B4	6	22	龍泉窯素面殘片(早期)	Shard of Celadon Porcelain	1	1	0.012	Porcelain	Longquan Kiln	Song-Yuan Dynasties	Song-Yuan Dynasties	KIHV2013:215
B4	6	23	仿龍泉刻劃S形紋殘片(早期)	Shards of Celadon Porcelain	1	2	0.023	Porcelain	Celadon	Song-Yuan Dynasties	Song-Yuan Dynasties	KIHV2013:215
B4	6	24	閩清窯刻劃花殘片(早期)	Shard of Celadon Porcelain	1	1	0.033	Porcelain	Minqing Kiln	Song-Yuan Dynasties	Song-Yuan Dynasties	KIHV2013:215
B4	6	25	紅瓦(早期)	Shards of Red Tile	1	2	0.031	Tile	Red Tile	Song-Yuan Dynasties	Song-Yuan Dynasties	KIHV2013:215
B4	6	26	素面陶殘片(早期)	Shards of Pottery	1	79	0.465	Pottery	Pottery	Song-Yuan Dynasties	Song-Yuan Dynasties	KIHV2013:215
B4	6	27	素面陶口沿殘片(早期)	Shards of Pottery Rim	1	5	0.088	Pottery	Pottery	Song-Yuan Dynasties	Song-Yuan Dynasties	KIHV2013:215
B4	6	28	素面陶器底殘片(早期)	Shards of Pottery	1	10	0.140	Pottery	Pottery	Song-Yuan Dynasties	Song-Yuan Dynasties	KIHV2013:215
B4	6	29	袖陶(泥質陶)殘片(早期)	Shards of Glazed Pottery	1	3	0.073	Pottery	Pottery	Song-Yuan Dynasties	Song-Yuan Dynasties	KIHV2013:215
B4	6	30	袖陶(泥質陶)器底殘片(早期)	Shard of Glazed Pottery Base	1	1	0.029	Pottery	Pottery	Song-Yuan Dynasties	Song-Yuan Dynasties	KIHV2013:215
B4	6	31	袖陶(夾砂陶)殘片(早期)	Shards of Glazed Pottery	1	24	0.145	Pottery	Pottery	Song-Yuan Dynasties	Song-Yuan Dynasties	KIHV2013:215
B4	6	32	袖陶(夾砂陶)口沿殘片(早期)	Shards of Glazed Pottery Rim	1	3	0.050	Pottery	Pottery	Song-Yuan Dynasties	Song-Yuan Dynasties	KIHV2013:215
B4	6	33	袖陶(夾砂陶)器底殘片(早期)	Shard of Glazed Pottery Base	1	1	0.009	Pottery	Pottery	Song-Yuan Dynasties	Song-Yuan Dynasties	KIHV2013:215
B4	6	34	內壁帶醬(青)黃釉泥質陶盆(鉢)殘片(早期)	Shards of Brown Glazed Pottery Basin	1	4	0.074	Pottery	Pottery	Song-Yuan Dynasties	Song-Yuan Dynasties	KIHV2013:215
B4	6	35	內壁帶青(黃)釉夾砂陶盆(鉢)殘片(早期)	Shards of Greenish Yellow Glazed Pottery Basin	1	17	0.233	Pottery	Pottery	Song-Yuan Dynasties	Song-Yuan Dynasties	KIHV2013:215
B4	6	36	內壁帶青(黃)釉粗夾砂陶盆(鉢)殘片(早期)	Shards of Greenish Yellow Glazed Pottery Basin	1	3	0.030	Pottery	Pottery	Song-Yuan Dynasties	Song-Yuan Dynasties	KIHV2013:215
B4	6	37	研磨盆(鉢)殘片(早期)	Shards of Grinding Basin	1	11	0.103	Pottery	Pottery	Song-Yuan Dynasties	Song-Yuan Dynasties	KIHV2013:215
B4	6	38	小口瓶殘片(早期)	Shards of a Small Mouth Pottery Vase	1	8	0.083	Pottery	Pottery	Song-Yuan Dynasties	Song-Yuan Dynasties	KIHV2013:215
B4	6	39	陶器蓋殘片(早期)	Shards of Pottery Lid	1	2	0.014	Pottery	Pottery	Song-Yuan Dynasties	Song-Yuan Dynasties	KIHV2013:215

TP/Grid	Layer/Feature	GF No	Description (Chi)	Description (Eng)	Bag	Piece	Weight (kg)	Material	Material sub group	Layer Dating	Artefact Dating	Box no.
B4	6	40	釉陶帶紋飾殘片 (早期)	Shard of Glazed Pottery with Pattern	1	1	0.018	Pottery	Pottery	Song-Yuan Dynasties	Song-Yuan Dynasties	KIHV2013:215
B4	6	41	陶甕殘片 (早期)	Shards of Pottery Urn	1	4	0.080	Pottery	Pottery	Song-Yuan Dynasties	Song-Yuan Dynasties	KIHV2013:215
B4	6	42	釉陶(夾砂陶)系部殘片 (早期)	Shards of Glazed Pottery Loop	1	2	0.026	Pottery	Pottery	Song-Yuan Dynasties	Song-Yuan Dynasties	KIHV2013:215
B4	G33	1	青灰釉素面殘片 (早期)	Shard of Celadon (Greyish) Porcelain	1	1	0.005	Porcelain	Celadon	Song-Yuan Dynasties	Song-Yuan Dynasties	KIHV2013:216
B4	G33	2	青黃釉素面殘片 (早期)	Shards of Celadon (Yellowish) Porcelain	1	2	0.019	Porcelain	Celadon	Song-Yuan Dynasties	Song-Yuan Dynasties	KIHV2013:216
B4	G33	3	素面陶殘片 (早期)	Shards of Pottery	1	6	0.043	Pottery	Pottery	Song-Yuan Dynasties	Song-Yuan Dynasties	KIHV2013:216
B4	G33	4	素面陶口沿殘片 (早期)	Shard of Pottery Rim	1	1	0.020	Pottery	Pottery	Song-Yuan Dynasties	Song-Yuan Dynasties	KIHV2013:216
B4	G33	5	素面陶器底殘片 (早期)	Shard of Pottery	1	1	0.277	Pottery	Pottery	Song-Yuan Dynasties	Song-Yuan Dynasties	KIHV2013:216
B4	G33	6	釉陶(夾砂陶)殘片 (早期)	Shards of Glazed Pottery	1	4	0.021	Pottery	Pottery	Song-Yuan Dynasties	Song-Yuan Dynasties	KIHV2013:216
B4	G33	7	小口瓶殘片 (早期)	Shards of a Small Mouth Pottery Vase	1	2	0.014	Pottery	Pottery	Song-Yuan Dynasties	Song-Yuan Dynasties	KIHV2013:216
B4	H33	1	青灰釉素面殘片 (早期)	Shards of Celadon (Greyish) Porcelain	1	3	0.031	Porcelain	Celadon	Song-Yuan Dynasties	Song-Yuan Dynasties	KIHV2013:216
B4	H33	2	青灰釉素面殘片 (早期)	Shard of Celadon (Greyish) Porcelain	1	1	0.009	Porcelain	Celadon	Song-Yuan Dynasties	Song-Yuan Dynasties	KIHV2013:216
B4	H33	3	青灰釉素面殘片 (早期)	Shard of Celadon (Greyish) Porcelain	1	1	0.009	Porcelain	Celadon	Song-Yuan Dynasties	Song-Yuan Dynasties	KIHV2013:216
B4	H33	4	青灰釉素面殘片 (早期)	Shard of Celadon (Greyish) Porcelain	1	1	0.041	Porcelain	Celadon	Song-Yuan Dynasties	Song-Yuan Dynasties	KIHV2013:216
B4	H33	5	青灰釉素面殘片 (早期)	Shards of Celadon (Greyish) Porcelain	1	2	0.020	Porcelain	Celadon	Song-Yuan Dynasties	Song-Yuan Dynasties	KIHV2013:216
B4	H33	6	青灰釉素面殘片 (早期)	Shard of Celadon (Greyish) Porcelain	1	1	0.011	Porcelain	Celadon	Song-Yuan Dynasties	Song-Yuan Dynasties	KIHV2013:216
B4	H33	7	青黃釉素面殘片 (早期)	Shard of Celadon (Yellowish) Porcelain	1	1	0.012	Porcelain	Celadon	Song-Yuan Dynasties	Song-Yuan Dynasties	KIHV2013:216
B4	H33	8	青黃釉弦紋殘片 (早期)	Shards of Celadon (Yellowish) Porcelain	1	2	0.010	Porcelain	Celadon	Song-Yuan Dynasties	Song-Yuan Dynasties	KIHV2013:216
B4	H33	9	青黃釉盞 (早期)	Shard of Celadon (Yellowish) Dish	1	1	0.008	Porcelain	Celadon	Song-Yuan Dynasties	Song-Yuan Dynasties	KIHV2013:216
B4	H33	10	青黃釉折腹平底碟 (早期)	Shards of Celadon (Yellowish) Plate	1	4	0.055	Porcelain	Celadon	Song-Yuan Dynasties	Song-Yuan Dynasties	KIHV2013:216
B4	H33	11	白瓷素面殘片 (早期)	Shard of White Glazed Porcelain	1	1	0.005	Porcelain	Dehua Kiln	Song-Yuan Dynasties	Song-Yuan Dynasties	KIHV2013:216
B4	H33	12	白瓷平底碟 (早期)	Shards of White Glazed Plate	1	2	0.022	Porcelain	Dehua Kiln	Song-Yuan Dynasties	Song-Yuan Dynasties	KIHV2013:216
B4	H33	13	青白釉開北印花殘片 (早期)	Shard of Qingbai Glazed Porcelain	1	1	0.007	Porcelain	Qingbai Glazed	Song-Yuan Dynasties	Song-Yuan Dynasties	KIHV2013:216
B4	H33	14	紅瓦 (早期)	Shards of Red Tile	1	3	0.068	Tile	Red Tile	Song-Yuan Dynasties	Song-Yuan Dynasties	KIHV2013:216
B4	H33	15	素面陶殘片 (早期)	Shards of Pottery	1	18	0.145	Pottery	Pottery	Song-Yuan Dynasties	Song-Yuan Dynasties	KIHV2013:216
B4	H33	16	素面陶口沿殘片 (早期)	Shard of Pottery Rim	1	1	0.010	Pottery	Pottery	Song-Yuan Dynasties	Song-Yuan Dynasties	KIHV2013:216
B4	H33	17	素面陶器底殘片 (早期)	Shards of Pottery	1	4	0.146	Pottery	Pottery	Song-Yuan Dynasties	Song-Yuan Dynasties	KIHV2013:216
B4	H33	18	釉陶(泥質陶)殘片 (早期)	Shards of Glazed Pottery	1	3	0.026	Pottery	Pottery	Song-Yuan Dynasties	Song-Yuan Dynasties	KIHV2013:216
B4	H33	19	釉陶(泥質陶)口沿殘片 (早期)	Shard of Glazed Pottery Rim	1	1	0.049	Pottery	Pottery	Song-Yuan Dynasties	Song-Yuan Dynasties	KIHV2013:216
B4	H33	20	釉陶(夾砂陶)殘片 (早期)	Shards of Glazed Pottery	1	11	0.052	Pottery	Pottery	Song-Yuan Dynasties	Song-Yuan Dynasties	KIHV2013:216
B4	H33	21	釉陶(夾砂陶)器底殘片 (早期)	Shard of Glazed Pottery Base	1	1	0.014	Pottery	Pottery	Song-Yuan Dynasties	Song-Yuan Dynasties	KIHV2013:216
B4	H33	22	內壁帶醬(青)黃釉泥質陶盆(鉢)殘片 (早期)	Shards of Brown Glazed Pottery Basin	1	3	0.098	Pottery	Pottery	Song-Yuan Dynasties	Song-Yuan Dynasties	KIHV2013:216
B4	H33	23	內壁帶青(黃)釉夾砂陶盆(鉢)殘片 (早期)	Shards of Greenish Yellow Glazed Pottery Basin	1	3	0.015	Pottery	Pottery	Song-Yuan Dynasties	Song-Yuan Dynasties	KIHV2013:216
B4	H33	24	研磨盆(鉢)殘片 (早期)	Shard of Grinding Basin	1	1	0.008	Pottery	Pottery	Song-Yuan Dynasties	Song-Yuan Dynasties	KIHV2013:216
B4	H33	25	小口瓶殘片 (早期)	Shards of a Small Mouth Pottery Vase	1	7	0.029	Pottery	Pottery	Song-Yuan Dynasties	Song-Yuan Dynasties	KIHV2013:216
B4	H33	26	陶器蓋殘片 (早期)	Shard of Pottery Lid	1	1	0.007	Pottery	Pottery	Song-Yuan Dynasties	Song-Yuan Dynasties	KIHV2013:216
B4	H33	27	釉陶(夾砂陶)系部殘片 (早期)	Shard of Glazed Pottery Loop	1	1	0.008	Pottery	Pottery	Song-Yuan Dynasties	Song-Yuan Dynasties	KIHV2013:216
B4	H41	1	青灰釉素面殘片 (早期)	Shards of Celadon (Greyish) Porcelain	1	14	0.067	Porcelain	Celadon	Song-Yuan Dynasties	Song-Yuan Dynasties	KIHV2013:216
B4	H41	2	青灰釉素面殘片 (早期)	Shard of Celadon (Greyish) Porcelain	1	1	0.006	Porcelain	Celadon	Song-Yuan Dynasties	Song-Yuan Dynasties	KIHV2013:216
B4	H41	3	青灰釉素面殘片 (早期)	Shard of Celadon (Greyish) Porcelain	1	1	0.012	Porcelain	Celadon	Song-Yuan Dynasties	Song-Yuan Dynasties	KIHV2013:216
B4	H41	4	青灰釉素面殘片 (早期)	Shard of Celadon (Greyish) Porcelain	1	1	0.060	Porcelain	Celadon	Song-Yuan Dynasties	Song-Yuan Dynasties	KIHV2013:216
B4	H41	5	青黃釉素面殘片 (早期)	Shards of Celadon (Yellowish) Porcelain	1	4	0.018	Porcelain	Celadon	Song-Yuan Dynasties	Song-Yuan Dynasties	KIHV2013:216
B4	H41	6	青黃釉弦紋殘片 (早期)	Shard of Celadon (Yellowish) Porcelain	1	1	0.006	Porcelain	Celadon	Song-Yuan Dynasties	Song-Yuan Dynasties	KIHV2013:216
B4	H41	7	青黃釉刻劃花殘片 (早期)	Shards of Celadon (Yellowish) Porcelain	1	3	0.034	Porcelain	Celadon	Song-Yuan Dynasties	Song-Yuan Dynasties	KIHV2013:216
B4	H41	8	青黃釉外髹劃內刻劃殘片 (早期)	Shards of Celadon (Yellowish) Porcelain	1	2	0.021	Porcelain	Celadon	Song-Yuan Dynasties	Song-Yuan Dynasties	KIHV2013:216
B4	H41	9	青黃釉內底大圈碗底 (早期)	Shard of Celadon (Yellowish) Bowl	1	1	0.036	Porcelain	Celadon	Song-Yuan Dynasties	Song-Yuan Dynasties	KIHV2013:216
B4	H41	10	白瓷素面碗 (早期)	Shards of White Glazed Bowl	1	2	0.019	Porcelain	Dehua Kiln	Song-Yuan Dynasties	Song-Yuan Dynasties	KIHV2013:216
B4	H41	11	白瓷平底碟 (早期)	Shard of White Glazed Plate	1	1	0.010	Porcelain	Dehua Kiln	Song-Yuan Dynasties	Song-Yuan Dynasties	KIHV2013:216
B4	H41	12	龍泉窯素面殘片 (早期)	Shard of Celadon Porcelain	1	1	0.009	Porcelain	Longquan Kiln	Song-Yuan Dynasties	Song-Yuan Dynasties	KIHV2013:216
B4	H41	13	閩清窯素面殘片 (早期)	Shard of Celadon Porcelain	1	1	0.008	Porcelain	Minqing Kiln	Song-Yuan Dynasties	Song-Yuan Dynasties	KIHV2013:216

TP/Grid	Layer/ Feature	GF No	Description (Chi)	Description (Eng)	Bag	Piece	Weight (kg)	Material	Material sub group	Layer Dating	Artefact Dating	Box no.
B4	H41	14	脫釉瓷殘片 (早期)	Shard of Glazed Porcelain Shard	1	1	0.009	Porcelain	Glazed Porcelain	Song-Yuan Dynasties	Song-Yuan Dynasties	KIHV2013:216
B4	H41	15	素面陶殘片 (早期)	Shards of Pottery	1	16	0.093	Pottery	Pottery	Song-Yuan Dynasties	Song-Yuan Dynasties	KIHV2013:216
B4	H41	16	素面陶口沿殘片 (早期)	Shard of Pottery Rim	1	1	0.025	Pottery	Pottery	Song-Yuan Dynasties	Song-Yuan Dynasties	KIHV2013:216
B4	H41	17	素面陶器底殘片 (早期)	Shard of Pottery	1	1	0.026	Pottery	Pottery	Song-Yuan Dynasties	Song-Yuan Dynasties	KIHV2013:216
B4	H41	18	釉陶(泥質陶)殘片 (早期)	Shard of Glazed Pottery	1	1	0.015	Pottery	Pottery	Song-Yuan Dynasties	Song-Yuan Dynasties	KIHV2013:216
B4	H41	19	釉陶(夾砂陶)殘片 (早期)	Shards of Glazed Pottery	1	7	0.037	Pottery	Pottery	Song-Yuan Dynasties	Song-Yuan Dynasties	KIHV2013:216
B4	H41	20	內壁帶醬 (青) 黃釉泥質陶盆(鉢)殘片 (早期)	Shards of Brown Glazed Pottery Basin	1	2	0.059	Pottery	Pottery	Song-Yuan Dynasties	Song-Yuan Dynasties	KIHV2013:216
B4	H41	21	內壁帶青 (黃) 釉夾砂陶盆(鉢)殘片 (早期)	Shard of Greenish Yellow Glazed Pottery Basin	1	1	0.007	Pottery	Pottery	Song-Yuan Dynasties	Song-Yuan Dynasties	KIHV2013:216
B4	H41	22	內壁帶青 (黃) 釉粗夾砂陶盆(鉢)殘片 (早期)	Shards of Greenish Yellow Glazed Pottery Basin	1	3	0.020	Pottery	Pottery	Song-Yuan Dynasties	Song-Yuan Dynasties	KIHV2013:216
B4	H41	23	研磨盆(鉢)殘片 (早期)	Shard of Grinding Basin	1	1	0.020	Pottery	Pottery	Song-Yuan Dynasties	Song-Yuan Dynasties	KIHV2013:216
B4	H41	24	小口瓶殘片 (早期)	Shards of a Small Mouth Pottery Vase	1	1	0.012	Pottery	Pottery	Song-Yuan Dynasties	Song-Yuan Dynasties	KIHV2013:216
B4	H52	1	青灰釉素面殘片 (早期)	Shards of Celadon (Greyish) Porcelain	1	12	0.042	Porcelain	Celadon	Song-Yuan Dynasties	Song-Yuan Dynasties	KIHV2013:216
B4	H52	2	青灰釉素面殘片 (早期)	Shards of Celadon (Greyish) Porcelain	1	7	0.047	Porcelain	Celadon	Song-Yuan Dynasties	Song-Yuan Dynasties	KIHV2013:216
B4	H52	3	青灰釉素面殘片 (早期)	Shards of Celadon (Greyish) Porcelain	1	3	0.021	Porcelain	Celadon	Song-Yuan Dynasties	Song-Yuan Dynasties	KIHV2013:216
B4	H52	4	青灰釉素面殘片 (早期)	Shards of Celadon (Greyish) Porcelain	1	2	0.067	Porcelain	Celadon	Song-Yuan Dynasties	Song-Yuan Dynasties	KIHV2013:216
B4	H52	5	青灰釉素面殘片 (早期)	Shard of Celadon (Greyish) Porcelain	1	1	0.042	Porcelain	Celadon	Song-Yuan Dynasties	Song-Yuan Dynasties	KIHV2013:216
B4	H52	6	青黃釉素面殘片 (早期)	Shard of Celadon (Yellowish) Porcelain	1	1	0.005	Porcelain	Celadon	Song-Yuan Dynasties	Song-Yuan Dynasties	KIHV2013:216
B4	H52	7	青黃釉刻劃花殘片 (早期)	Shards of Celadon (Yellowish) Porcelain	1	2	0.012	Porcelain	Celadon	Song-Yuan Dynasties	Song-Yuan Dynasties	KIHV2013:216
B4	H52	8	青黃釉內底大圈碗 (早期)	Shards of Celadon (Yellowish) Bowl	1	3	0.110	Porcelain	Celadon	Song-Yuan Dynasties	Song-Yuan Dynasties	KIHV2013:216
B4	H52	9	青黃釉蓋 (早期)	Shard of Celadon (Yellowish) Dish	1	1	0.008	Porcelain	Celadon	Song-Yuan Dynasties	Song-Yuan Dynasties	KIHV2013:216
B4	H52	10	白瓷平碟 (早期)	Shards of White Glazed Plate	1	7	0.028	Porcelain	Dehua Kiln	Song-Yuan Dynasties	Song-Yuan Dynasties	KIHV2013:216
B4	H52	11	紅瓦 (早期)	Shard of Red Tile	1	1	0.024	Tile	Red Tile	Song-Yuan Dynasties	Song-Yuan Dynasties	KIHV2013:216
B4	H52	12	素面陶殘片 (早期)	Shards of Pottery	1	39	0.362	Pottery	Pottery	Song-Yuan Dynasties	Song-Yuan Dynasties	KIHV2013:216
B4	H52	13	素面陶口沿殘片 (早期)	Shard of Pottery Rim	1	1	0.047	Pottery	Pottery	Song-Yuan Dynasties	Song-Yuan Dynasties	KIHV2013:216
B4	H52	14	素面陶器底殘片 (早期)	Shards of Pottery	1	4	0.096	Pottery	Pottery	Song-Yuan Dynasties	Song-Yuan Dynasties	KIHV2013:216
B4	H52	15	釉陶(泥質陶)殘片 (早期)	Shard of Glazed Pottery	1	1	0.008	Pottery	Pottery	Song-Yuan Dynasties	Song-Yuan Dynasties	KIHV2013:216
B4	H52	16	釉陶(夾砂陶)殘片 (早期)	Shards of Glazed Pottery	1	19	0.149	Pottery	Pottery	Song-Yuan Dynasties	Song-Yuan Dynasties	KIHV2013:216
B4	H52	17	釉陶(夾砂陶)口沿殘片 (早期)	Shards of Glazed Pottery Rim	1	4	0.021	Pottery	Pottery	Song-Yuan Dynasties	Song-Yuan Dynasties	KIHV2013:216
B4	H52	18	釉陶(夾砂陶)器底殘片 (早期)	Shard of Glazed Pottery Base	1	1	0.027	Pottery	Pottery	Song-Yuan Dynasties	Song-Yuan Dynasties	KIHV2013:216
B4	H52	19	內壁帶醬 (青) 黃釉泥質陶盆(鉢)殘片 (早期)	Shards of Brown Glazed Pottery Basin	1	3	0.072	Pottery	Pottery	Song-Yuan Dynasties	Song-Yuan Dynasties	KIHV2013:216
B4	H52	20	內壁帶青 (黃) 釉夾砂陶盆(鉢)殘片 (早期)	Shards of Greenish Yellow Glazed Pottery Basin	1	26	0.263	Pottery	Pottery	Song-Yuan Dynasties	Song-Yuan Dynasties	KIHV2013:216
B4	H52	21	內壁帶青 (黃) 釉粗夾砂陶盆(鉢)殘片 (早期)	Shard of Greenish Yellow Glazed Pottery Basin	1	1	0.011	Pottery	Pottery	Song-Yuan Dynasties	Song-Yuan Dynasties	KIHV2013:216
B4	H52	22	研磨盆(鉢)殘片 (早期)	Shards of Grinding Basin	1	4	0.042	Pottery	Pottery	Song-Yuan Dynasties	Song-Yuan Dynasties	KIHV2013:216
B4	H52	23	小口瓶殘片 (早期)	Shards of a Small Mouth Pottery Vase	1	12	0.097	Pottery	Pottery	Song-Yuan Dynasties	Song-Yuan Dynasties	KIHV2013:216
B4	H52	24	素面陶系部殘片 (早期)	Shard of Pottery Loop	1	1	0.009	Pottery	Pottery	Song-Yuan Dynasties	Song-Yuan Dynasties	KIHV2013:216
B4	H52	25	釉陶(泥質陶)系部殘片 (早期)	Shard of Glazed Pottery Loop	1	1	0.013	Pottery	Pottery	Song-Yuan Dynasties	Song-Yuan Dynasties	KIHV2013:216
B4	H52	26	釉陶(夾砂陶)系部殘片 (早期)	Shards of Glazed Pottery Loop	1	2	0.066	Pottery	Pottery	Song-Yuan Dynasties	Song-Yuan Dynasties	KIHV2013:216
B4	H56	1	青灰釉素面殘片 (早期)	Shard of Celadon (Greyish) Porcelain	1	1	0.014	Porcelain	Celadon	Song-Yuan Dynasties	Song-Yuan Dynasties	KIHV2013:216
B4	H56	2	青黃釉刻劃花殘片 (早期)	Shard of Celadon (Yellowish) Porcelain	1	1	0.005	Porcelain	Celadon	Song-Yuan Dynasties	Song-Yuan Dynasties	KIHV2013:216
B4	H56	3	青白釉素面殘片 (早期)	Shard of Qingbai Glazed Porcelain	1	1	0.007	Porcelain	Qingbai Glazed	Song-Yuan Dynasties	Song-Yuan Dynasties	KIHV2013:216
B4	H56	4	青白釉開北印花殘片 (早期)	Shard of Qingbai Glazed Porcelain	1	1	0.006	Porcelain	Qingbai Glazed	Song-Yuan Dynasties	Song-Yuan Dynasties	KIHV2013:216
B4	H56	5	紅瓦 (早期)	Shard of Red Tile	1	1	0.011	Tile	Red Tile	Song-Yuan Dynasties	Song-Yuan Dynasties	KIHV2013:216
B4	H56	6	素面陶殘片 (早期)	Shards of Pottery	1	3	0.012	Pottery	Pottery	Song-Yuan Dynasties	Song-Yuan Dynasties	KIHV2013:216
B4	H56	7	素面陶器底殘片 (早期)	Shard of Pottery	1	1	0.011	Pottery	Pottery	Song-Yuan Dynasties	Song-Yuan Dynasties	KIHV2013:216
B4	H56	8	釉陶(夾砂陶)殘片 (早期)	Shards of Glazed Pottery	1	2	0.009	Pottery	Pottery	Song-Yuan Dynasties	Song-Yuan Dynasties	KIHV2013:216
B4	H56	9	內壁帶青 (黃) 釉夾砂陶盆(鉢)殘片 (早期)	Shard of Greenish Yellow Glazed Pottery Basin	1	1	0.039	Pottery	Pottery	Song-Yuan Dynasties	Song-Yuan Dynasties	KIHV2013:216
B4	H56	10	陶器蓋殘片 (早期)	Shard of Pottery Lid	1	1	0.015	Pottery	Pottery	Song-Yuan Dynasties	Song-Yuan Dynasties	KIHV2013:216
B4	H56	11	釉陶(夾砂陶)系部殘片 (早期)	Shards of Glazed Pottery Loop	1	2	0.048	Pottery	Pottery	Song-Yuan Dynasties	Song-Yuan Dynasties	KIHV2013:216
B4	H59	1	青灰釉素面殘片 (早期)	Shard of Celadon (Greyish) Porcelain	1	1	0.006	Porcelain	Celadon	Song-Yuan Dynasties	Song-Yuan Dynasties	KIHV2013:216
B4	H59	2	青灰釉素面殘片 (早期)	Shard of Celadon (Greyish) Porcelain	1	1	0.006	Porcelain	Celadon	Song-Yuan Dynasties	Song-Yuan Dynasties	KIHV2013:216

TP/Grid	Layer/ Feature	GF No	Description (Chi)	Description (Eng)	Bag	Piece	Weight (kg)	Material	Material sub group	Layer Dating	Artefact Dating	Box no.
B4	H59	3	青灰釉素面殘片 (早期)	Shard of Celadon (Greyish) Porcelain	1	1	0.020	Porcelain	Celadon	Song-Yuan Dynasties	Song-Yuan Dynasties	KIHV2013:216
B4	H59	4	青黃釉素面殘片 (早期)	Shard of Celadon (Yellowish) Porcelain	1	1	0.011	Porcelain	Celadon	Song-Yuan Dynasties	Song-Yuan Dynasties	KIHV2013:216
B4	H59	5	青黃釉弦紋殘片 (早期)	Shards of Celadon (Yellowish) Porcelain	1	2	0.007	Porcelain	Celadon	Song-Yuan Dynasties	Song-Yuan Dynasties	KIHV2013:216
B4	H59	6	青黃釉外篋劃殘片 (早期)	Shard of Celadon (Yellowish) Porcelain	1	1	0.016	Porcelain	Celadon	Song-Yuan Dynasties	Song-Yuan Dynasties	KIHV2013:216
B4	H59	7	青黃釉澀圈碗底 (早期)	Shard of Celadon (Yellowish) Bowl	1	1	0.113	Porcelain	Celadon	Song-Yuan Dynasties	Song-Yuan Dynasties	KIHV2013:216
B4	H59	8	素面陶殘片 (早期)	Shards of Pottery	1	21	0.096	Pottery	Pottery	Song-Yuan Dynasties	Song-Yuan Dynasties	KIHV2013:216
B4	H59	9	素面陶器底殘片 (早期)	Shards of Pottery	1	4	0.027	Pottery	Pottery	Song-Yuan Dynasties	Song-Yuan Dynasties	KIHV2013:216
B4	H59	10	釉陶(夾砂陶)殘片 (早期)	Shards of Glazed Pottery	1	12	0.089	Pottery	Pottery	Song-Yuan Dynasties	Song-Yuan Dynasties	KIHV2013:216
B4	H59	11	研磨盆(鉢)殘片 (早期)	Shard of Grinding Basin	1	1	0.010	Pottery	Pottery	Song-Yuan Dynasties	Song-Yuan Dynasties	KIHV2013:216
B4	W4	1	青灰釉素面殘片 (早期)	Shards of Celadon (Greyish) Porcelain	1	11	0.051	Porcelain	Celadon	Song-Yuan Dynasties	Song-Yuan Dynasties	KIHV2013:216
B4	W4	2	青灰釉素面殘片 (早期)	Shards of Celadon (Greyish) Porcelain	1	5	0.023	Porcelain	Celadon	Song-Yuan Dynasties	Song-Yuan Dynasties	KIHV2013:216
B4	W4	3	青灰釉素面殘片 (早期)	Shard of Celadon (Greyish) Porcelain	1	1	0.054	Porcelain	Celadon	Song-Yuan Dynasties	Song-Yuan Dynasties	KIHV2013:216
B4	W4	4	青灰釉素面殘片 (早期)	Shard of Celadon (Greyish) Porcelain	1	1	0.016	Porcelain	Celadon	Song-Yuan Dynasties	Song-Yuan Dynasties	KIHV2013:216
B4	W4	5	青黃釉素面殘片 (早期)	Shards of Celadon (Yellowish) Porcelain	1	10	0.025	Porcelain	Celadon	Song-Yuan Dynasties	Song-Yuan Dynasties	KIHV2013:216
B4	W4	6	青黃釉弦紋殘片 (早期)	Shards of Celadon (Yellowish) Porcelain	1	2	0.013	Porcelain	Celadon	Song-Yuan Dynasties	Song-Yuan Dynasties	KIHV2013:216
B4	W4	7	青黃釉外篋劃殘片 (早期)	Shards of Celadon (Yellowish) Porcelain	1	3	0.011	Porcelain	Celadon	Song-Yuan Dynasties	Song-Yuan Dynasties	KIHV2013:216
B4	W4	8	青黃釉刻劃花殘片 (早期)	Shard of Celadon (Yellowish) Porcelain	1	1	0.006	Porcelain	Celadon	Song-Yuan Dynasties	Song-Yuan Dynasties	KIHV2013:216
B4	W4	9	青黃釉素面碗底 (早期)	Shard of Celadon (Yellowish) Bowl	1	1	0.057	Porcelain	Celadon	Song-Yuan Dynasties	Song-Yuan Dynasties	KIHV2013:216
B4	W4	10	青黃釉內底大圈碗 (早期)	Shards of Celadon (Yellowish) Bowl	1	2	0.030	Porcelain	Celadon	Song-Yuan Dynasties	Song-Yuan Dynasties	KIHV2013:216
B4	W4	11	青黃釉盞 (早期)	Shard of Celadon (Yellowish) Dish	1	1	0.012	Porcelain	Celadon	Song-Yuan Dynasties	Song-Yuan Dynasties	KIHV2013:216
B4	W4	12	青白釉素面殘片 (早期)	Shard of Qingbai Glazed Porcelain	1	1	0.007	Porcelain	Qingbai Glazed	Song-Yuan Dynasties	Song-Yuan Dynasties	KIHV2013:216
B4	W4	13	白瓷平碟 (早期)	Shards of White Glazed Plate	1	2	0.009	Porcelain	Dehua Kiln	Song-Yuan Dynasties	Song-Yuan Dynasties	KIHV2013:216
B4	W4	14	龍泉窯侈口殘片 (早期)	Shard of Celadon Porcelain	1	1	0.010	Porcelain	Longquan Kiln	Song-Yuan Dynasties	Song-Yuan Dynasties	KIHV2013:216
B4	W4	15	閩清窯折腹碟 (早期)	Shard of Celadon Plate	1	1	0.014	Porcelain	Minqing Kiln	Song-Yuan Dynasties	Song-Yuan Dynasties	KIHV2013:216
B4	W4	16	素面陶殘片 (早期)	Shards of Pottery	1	40	0.324	Pottery	Pottery	Song-Yuan Dynasties	Song-Yuan Dynasties	KIHV2013:216
B4	W4	17	素面陶口沿殘片 (早期)	Shards of Pottery Rim	1	2	0.020	Pottery	Pottery	Song-Yuan Dynasties	Song-Yuan Dynasties	KIHV2013:216
B4	W4	18	素面陶器底殘片 (早期)	Shards of Pottery	1	11	0.714	Pottery	Pottery	Song-Yuan Dynasties	Song-Yuan Dynasties	KIHV2013:216
B4	W4	19	釉陶(泥質陶)殘片 (早期)	Shard of Glazed Pottery	1	1	0.020	Pottery	Pottery	Song-Yuan Dynasties	Song-Yuan Dynasties	KIHV2013:216
B4	W4	20	釉陶(夾砂陶)殘片 (早期)	Shards of Glazed Pottery	1	32	0.114	Pottery	Pottery	Song-Yuan Dynasties	Song-Yuan Dynasties	KIHV2013:216
B4	W4	21	釉陶(夾砂陶)口沿殘片 (早期)	Shard of Glazed Pottery Rim	1	1	0.088	Pottery	Pottery	Song-Yuan Dynasties	Song-Yuan Dynasties	KIHV2013:216
B4	W4	22	內壁帶醬 (青) 黃釉泥質陶盆(鉢)殘片 (早期)	Shards of Brown Glazed Pottery Basin	1	3	0.285	Pottery	Pottery	Song-Yuan Dynasties	Song-Yuan Dynasties	KIHV2013:216
B4	W4	23	內壁帶青 (黃) 釉夾砂陶盆(鉢)殘片 (早期)	Shards of Greenish Yellow Glazed Pottery Basin	1	5	0.051	Pottery	Pottery	Song-Yuan Dynasties	Song-Yuan Dynasties	KIHV2013:216
B4	W4	24	研磨盆(鉢)殘片 (早期)	Shards of Grinding Basin	1	5	0.038	Pottery	Pottery	Song-Yuan Dynasties	Song-Yuan Dynasties	KIHV2013:216
B4	W4	25	小口瓶殘片 (早期)	Shards of a Small Mouth Pottery Vase	1	7	0.091	Pottery	Pottery	Song-Yuan Dynasties	Song-Yuan Dynasties	KIHV2013:216
B4	W4	26	陶器蓋殘片 (早期)	Shard of Pottery Lid	1	1	0.007	Pottery	Pottery	Song-Yuan Dynasties	Song-Yuan Dynasties	KIHV2013:216
B4	W4	27	陶甕殘片 (早期)	Shard of Pottery Urn	1	1	0.033	Pottery	Pottery	Song-Yuan Dynasties	Song-Yuan Dynasties	KIHV2013:216
B4	W4	28	灰陶陶甕殘片 (早期)	Shard of Grey Pottery Urn	1	1	0.080	Pottery	Pottery	Song-Yuan Dynasties	Song-Yuan Dynasties	KIHV2013:216
B4	W4	29	釉陶瓜棱罐殘片 (早期)	Shard of Glazed Pottery Lobed Jar	1	1	0.174	Pottery	Pottery	Song-Yuan Dynasties	Song-Yuan Dynasties	KIHV2013:216
B4	W4	30	綠釉陶殘片 (早期)	Shards of Green Glazed Pottery	1	3	0.012	Pottery	Pottery	Song-Yuan Dynasties	Song-Yuan Dynasties	KIHV2013:216
B4	W4	31	釉陶執壺殘片 (早期)	Shard of Glazed Pottery Ewer	1	1	0.005	Pottery	Pottery	Song-Yuan Dynasties	Song-Yuan Dynasties	KIHV2013:216
B5	4	1	青灰釉素面殘片 (早期)	Shards of Celadon (Greyish) Porcelain	1	50	0.302	Porcelain	Celadon	Song-Yuan Dynasties	Song-Yuan Dynasties	KIHV2013:217
B5	4	2	青灰釉素面殘片 (早期)	Shards of Celadon (Greyish) Porcelain	1	4	0.033	Porcelain	Celadon	Song-Yuan Dynasties	Song-Yuan Dynasties	KIHV2013:217
B5	4	3	青灰釉素面殘片 (早期)	Shards of Celadon (Greyish) Porcelain	1	10	0.076	Porcelain	Celadon	Song-Yuan Dynasties	Song-Yuan Dynasties	KIHV2013:217
B5	4	4	青灰釉素面殘片 (早期)	Shards of Celadon (Greyish) Porcelain	1	3	0.028	Porcelain	Celadon	Song-Yuan Dynasties	Song-Yuan Dynasties	KIHV2013:217
B5	4	5	青灰釉素面殘片 (早期)	Shards of Celadon (Greyish) Porcelain	1	2	0.051	Porcelain	Celadon	Song-Yuan Dynasties	Song-Yuan Dynasties	KIHV2013:217
B5	4	6	青灰釉素面殘片 (早期)	Shard of Celadon (Greyish) Porcelain	1	1	0.029	Porcelain	Celadon	Song-Yuan Dynasties	Song-Yuan Dynasties	KIHV2013:217
B5	4	7	青灰釉素面殘片 (早期)	Shard of Celadon (Greyish) Porcelain	1	1	0.012	Porcelain	Celadon	Song-Yuan Dynasties	Song-Yuan Dynasties	KIHV2013:217
B5	4	8	青灰釉素面殘片 (早期)	Shards of Celadon (Greyish) Porcelain	1	3	0.027	Porcelain	Celadon	Song-Yuan Dynasties	Song-Yuan Dynasties	KIHV2013:217
B5	4	9	青灰釉素面殘片 (早期)	Shards of Celadon (Greyish) Porcelain	1	3	0.032	Porcelain	Celadon	Song-Yuan Dynasties	Song-Yuan Dynasties	KIHV2013:217
B5	4	10	青黃釉素面碗 (早期)	Shards of Celadon Bowl	1	22	0.156	Porcelain	Celadon	Song-Yuan Dynasties	Song-Yuan Dynasties	KIHV2013:217

TP/Grid	Layer/ Feature	GF No	Description (Chi)	Description (Eng)	Bag	Piece	Weight (kg)	Material	Material sub group	Layer Dating	Artefact Dating	Box no.
B5	4	11	青黃釉弦紋碗 (早期)	Shards of Celadon Bowl	1	12	0.061	Porcelain	Celadon	Song-Yuan Dynasties	Song-Yuan Dynasties	KIHV2013:217
B5	4	12	青黃釉刻劃花碗 (早期)	Shards of Celadon Bowl	1	4	0.026	Porcelain	Celadon	Song-Yuan Dynasties	Song-Yuan Dynasties	KIHV2013:217
B5	4	13	青黃釉外籠劃內刻劃殘片 (早期)	Shard of Celadon (Yellowish) Porcelain	1	1	0.011	Porcelain	Celadon	Song-Yuan Dynasties	Song-Yuan Dynasties	KIHV2013:217
B5	4	14	青黃釉素面碗底 (早期)	Shards of Celadon (Yellowish) Bowl	1	2	0.050	Porcelain	Celadon	Song-Yuan Dynasties	Song-Yuan Dynasties	KIHV2013:217
B5	4	15	青黃釉盞 (早期)	Shards of Celadon (Yellowish) Dish	1	3	0.016	Porcelain	Celadon	Song-Yuan Dynasties	Song-Yuan Dynasties	KIHV2013:217
B5	4	16	青白釉素面殘片 (早期)	Shards of Qingbai Glazed Porcelain	1	4	0.017	Porcelain	Qingbai Glazed	Song-Yuan Dynasties	Song-Yuan Dynasties	KIHV2013:217
B5	4	17	青白釉閩南模製印花碗 (早期)	Shards of Qingbai Glazed Bowl	1	2	0.015	Porcelain	Qingbai Glazed	Song-Yuan Dynasties	Song-Yuan Dynasties	KIHV2013:217
B5	4	18	青白釉平底碟 (早期)	Shards of Qingbai Glazed Plate	1	2	0.009	Porcelain	Qingbai Glazed	Song-Yuan Dynasties	Song-Yuan Dynasties	KIHV2013:217
B5	4	19	龍泉窯素面碗 (早期)	Shards of Celadon Bowl	1	2	0.043	Porcelain	Longquan Kiln	Song-Yuan Dynasties	Song-Yuan Dynasties	KIHV2013:217
B5	4	20	龍泉窯刻劃花碗 (早期)	Shards of Celadon Bowl	1	4	0.324	Porcelain	Longquan Kiln	Song-Yuan Dynasties	Song-Yuan Dynasties	KIHV2013:217
B5	4	21	龍泉窯蓮瓣殘片 (早期)	Shard of Celadon Porcelain	1	1	0.008	Porcelain	Longquan Kiln	Song-Yuan Dynasties	Song-Yuan Dynasties	KIHV2013:217
B5	4	22	龍泉窯侈口殘片 (早期)	Shard of Celadon Porcelain	1	1	0.007	Porcelain	Longquan Kiln	Song-Yuan Dynasties	Song-Yuan Dynasties	KIHV2013:217
B5	4	23	閩清窯刻劃花碗底 (早期)	Shards of Celadon Bowl	1	3	0.026	Porcelain	Minqing Kiln	Song-Yuan Dynasties	Song-Yuan Dynasties	KIHV2013:217
B5	4	24	閩清窯折腹平底碟 (早期)	Shard of Celadon Plate	1	1	0.020	Porcelain	Minqing Kiln	Song-Yuan Dynasties	Song-Yuan Dynasties	KIHV2013:217
B5	4	25	景德鎮窯刻劃花殘片 (早期)	Shards of Qingbai Porcelain	1	2	0.011	Porcelain	Jingdezhen	Song-Yuan Dynasties	Song-Yuan Dynasties	KIHV2013:217
B5	4	26	紅瓦 (早期)	Shard of Red Tile	1	1	0.009	Tile	Red Tile	Song-Yuan Dynasties	Song-Yuan Dynasties	KIHV2013:217
B5	4	27	灰瓦(帶布袋紋) (早期)	Shard of Grey Tile	1	1	0.056	Tile	Grey Tile	Song-Yuan Dynasties	Song-Yuan Dynasties	KIHV2013:217
B5	4	28	素面陶殘片 (早期)	Shards of Pottery	1	160	1.254	Pottery	Pottery	Song-Yuan Dynasties	Song-Yuan Dynasties	KIHV2013:217
B5	4	29	素面陶口沿殘片 (早期)	Shards of Pottery Rim	1	5	0.082	Pottery	Pottery	Song-Yuan Dynasties	Song-Yuan Dynasties	KIHV2013:217
B5	4	30	素面陶器底殘片 (早期)	Shards of Pottery	1	12	0.195	Pottery	Pottery	Song-Yuan Dynasties	Song-Yuan Dynasties	KIHV2013:217
B5	4	31	釉陶(泥質陶)殘片 (早期)	Shard of Glazed Pottery	1	1	0.013	Pottery	Pottery	Song-Yuan Dynasties	Song-Yuan Dynasties	KIHV2013:217
B5	4	32	釉陶(夾砂陶)殘片 (早期)	Shards of Glazed Pottery	1	40	0.245	Pottery	Pottery	Song-Yuan Dynasties	Song-Yuan Dynasties	KIHV2013:217
B5	4	33	釉陶(夾砂陶)口沿殘片 (早期)	Shards of Glazed Pottery Rim	1	2	0.037	Pottery	Pottery	Song-Yuan Dynasties	Song-Yuan Dynasties	KIHV2013:217
B5	4	34	釉陶(夾砂陶)器底殘片 (早期)	Shards of Glazed Pottery Base	1	2	0.015	Pottery	Pottery	Song-Yuan Dynasties	Song-Yuan Dynasties	KIHV2013:217
B5	4	35	內壁帶醬(青)黃釉泥質陶盆(鉢)殘片 (早期)	Shards of Brown Glazed Pottery Basin	1	3	0.071	Pottery	Pottery	Song-Yuan Dynasties	Song-Yuan Dynasties	KIHV2013:217
B5	4	36	內壁帶青(黃)釉夾砂陶盆(鉢)殘片 (早期)	Shards of Greenish Yellow Glazed Pottery Basin	1	20	0.225	Pottery	Pottery	Song-Yuan Dynasties	Song-Yuan Dynasties	KIHV2013:217
B5	4	37	內壁帶青(黃)釉粗夾砂陶盆(鉢)殘片 (早期)	Shards of Greenish Yellow Glazed Pottery Basin	1	3	0.022	Pottery	Pottery	Song-Yuan Dynasties	Song-Yuan Dynasties	KIHV2013:217
B5	4	38	研磨盆(鉢)殘片 (早期)	Shards of Grinding Basin	1	13	0.147	Pottery	Pottery	Song-Yuan Dynasties	Song-Yuan Dynasties	KIHV2013:217
B5	4	39	小口瓶殘片 (早期)	Shards of a Small Mouth Pottery Vase	1	11	0.081	Pottery	Pottery	Song-Yuan Dynasties	Song-Yuan Dynasties	KIHV2013:217
B5	4	40	陶器蓋殘片 (早期)	Shards of Pottery Lid	1	3	0.042	Pottery	Pottery	Song-Yuan Dynasties	Song-Yuan Dynasties	KIHV2013:217
B5	4	41	陶急須殘片 (早期)	Shard of Chinese Herbal Teapot	1	1	0.008	Pottery	Pottery	Song-Yuan Dynasties	Song-Yuan Dynasties	KIHV2013:217
B5	4	42	釉陶帶紋飾殘片 (早期)	Shards of Glazed Pottery with Pattern	1	2	0.017	Pottery	Pottery	Song-Yuan Dynasties	Song-Yuan Dynasties	KIHV2013:217
B5	4	43	釉陶執壺殘片 (早期)	Shard of Glazed Pottery Ewer	1	1	0.009	Pottery	Pottery	Song-Yuan Dynasties	Song-Yuan Dynasties	KIHV2013:217
B5	4	44	素面陶系部殘片 (早期)	Shard of Pottery Loop	1	1	0.009	Pottery	Pottery	Song-Yuan Dynasties	Song-Yuan Dynasties	KIHV2013:217
B5	4	45	釉陶(夾砂陶)系部殘片 (早期)	Shards of Glazed Pottery Loop	1	3	0.033	Pottery	Pottery	Song-Yuan Dynasties	Song-Yuan Dynasties	KIHV2013:217
B5	5	1	青灰釉素面殘片 (早期)	Shards of Celadon (Greyish) Porcelain	1	54	0.301	Porcelain	Celadon	Song-Yuan Dynasties	Song-Yuan Dynasties	KIHV2013:217
B5	5	2	青灰釉素面殘片 (早期)	Shards of Celadon (Greyish) Porcelain	1	13	0.097	Porcelain	Celadon	Song-Yuan Dynasties	Song-Yuan Dynasties	KIHV2013:217
B5	5	3	青灰釉素面殘片 (早期)	Shards of Celadon (Greyish) Porcelain	1	2	0.016	Porcelain	Celadon	Song-Yuan Dynasties	Song-Yuan Dynasties	KIHV2013:217
B5	5	4	青灰釉素面殘片 (早期)	Shards of Celadon (Greyish) Porcelain	1	3	0.091	Porcelain	Celadon	Song-Yuan Dynasties	Song-Yuan Dynasties	KIHV2013:217
B5	5	5	青灰釉素面殘片 (早期)	Shard of Celadon (Greyish) Porcelain	1	1	0.032	Porcelain	Celadon	Song-Yuan Dynasties	Song-Yuan Dynasties	KIHV2013:217
B5	5	6	青灰釉素面殘片 (早期)	Shards of Celadon (Greyish) Porcelain	1	2	0.025	Porcelain	Celadon	Song-Yuan Dynasties	Song-Yuan Dynasties	KIHV2013:217
B5	5	7	青灰釉素面殘片 (早期)	Shards of Celadon (Greyish) Porcelain	1	5	0.027	Porcelain	Celadon	Song-Yuan Dynasties	Song-Yuan Dynasties	KIHV2013:217
B5	5	8	青灰釉素面殘片 (早期)	Shards of Celadon (Greyish) Porcelain	1	3	0.020	Porcelain	Celadon	Song-Yuan Dynasties	Song-Yuan Dynasties	KIHV2013:217
B5	5	9	青灰釉素面殘片 (早期)	Shards of Celadon (Greyish) Porcelain	1	5	0.042	Porcelain	Celadon	Song-Yuan Dynasties	Song-Yuan Dynasties	KIHV2013:217
B5	5	10	青灰釉素面殘片 (早期)	Shard of Celadon (Greyish) Porcelain	1	1	0.005	Porcelain	Celadon	Song-Yuan Dynasties	Song-Yuan Dynasties	KIHV2013:217
B5	5	11	青黃釉素面殘片 (早期)	Shards of Celadon (Yellowish) Porcelain	1	25	0.107	Porcelain	Celadon	Song-Yuan Dynasties	Song-Yuan Dynasties	KIHV2013:217
B5	5	12	青黃釉弦紋殘片 (早期)	Shards of Celadon (Yellowish) Porcelain	1	6	0.033	Porcelain	Celadon	Song-Yuan Dynasties	Song-Yuan Dynasties	KIHV2013:217
B5	5	13	青黃釉刻劃花殘片 (早期)	Shards of Celadon (Yellowish) Porcelain	1	3	0.030	Porcelain	Celadon	Song-Yuan Dynasties	Song-Yuan Dynasties	KIHV2013:217
B5	5	14	青黃釉外籠劃內刻劃殘片 (早期)	Shards of Celadon (Yellowish) Porcelain	1	3	0.034	Porcelain	Celadon	Song-Yuan Dynasties	Song-Yuan Dynasties	KIHV2013:217
B5	5	15	青黃釉素面碗底 (早期)	Shard of Celadon (Yellowish) Bowl	1	1	0.025	Porcelain	Celadon	Song-Yuan Dynasties	Song-Yuan Dynasties	KIHV2013:217

TP/Grid	Layer/ Feature	GF No	Description (Chi)	Description (Eng)	Bag	Piece	Weight (kg)	Material	Material sub group	Layer Dating	Artefact Dating	Box no.
B5	5	16	青黃釉心底大圈碗 (早期)	Shards of Celadon (Yellowish) Bowl	1	6	0.121	Porcelain	Celadon	Song-Yuan Dynasties	Song-Yuan Dynasties	KIHV2013:217
B5	5	17	青黃釉盞 (早期)	Shards of Celadon (Yellowish) Dish	1	2	0.025	Porcelain	Celadon	Song-Yuan Dynasties	Song-Yuan Dynasties	KIHV2013:217
B5	5	18	青黃釉折腹碟 (早期)	Shards of Celadon (Yellowish) Plate	1	2	0.017	Porcelain	Celadon	Song-Yuan Dynasties	Song-Yuan Dynasties	KIHV2013:217
B5	5	19	青黃釉爐 (早期)	Shard of Celadon (Yellowish) Inense Burner	1	1	0.010	Porcelain	Celadon	Song-Yuan Dynasties	Song-Yuan Dynasties	KIHV2013:217
B5	5	20	青白釉素面殘片 (早期)	Shards of Qingbai Glazed Porcelain	1	4	0.015	Porcelain	Qingbai Glazed	Song-Yuan Dynasties	Song-Yuan Dynasties	KIHV2013:217
B5	5	21	青白釉平底碟 (早期)	Shard of Qingbai Glazed Plate	1	1	0.022	Porcelain	Qingbai Glazed	Song-Yuan Dynasties	Song-Yuan Dynasties	KIHV2013:217
B5	5	22	白瓷素面殘片 (早期)	Shards of White Glazed Porcelain	1	3	0.011	Porcelain	Dehua Kiln	Song-Yuan Dynasties	Song-Yuan Dynasties	KIHV2013:217
B5	5	23	白瓷平底碟 (早期)	Shard of White Glazed Plate	1	1	0.006	Porcelain	Dehua Kiln	Song-Yuan Dynasties	Song-Yuan Dynasties	KIHV2013:217
B5	5	24	龍泉窯素面殘片 (早期)	Shards of Celadon Porcelain	1	3	0.042	Porcelain	Longquan Kiln	Song-Yuan Dynasties	Song-Yuan Dynasties	KIHV2013:217
B5	5	25	龍泉窯刻劃花殘片 (早期)	Shard of Celadon Porcelain	1	1	0.026	Porcelain	Longquan Kiln	Song-Yuan Dynasties	Song-Yuan Dynasties	KIHV2013:217
B5	5	26	龍泉窯蓮瓣殘片 (早期)	Shard of Celadon Porcelain	1	1	0.015	Porcelain	Longquan Kiln	Song-Yuan Dynasties	Song-Yuan Dynasties	KIHV2013:217
B5	5	27	龍泉窯內出筋殘片 (早期)	Shard of Celadon Porcelain	1	1	0.011	Porcelain	Longquan Kiln	Song-Yuan Dynasties	Song-Yuan Dynasties	KIHV2013:217
B5	5	28	仿龍泉素面殘片 (早期)	Shard of Celadon Porcelain	1	1	0.007	Porcelain	Celadon	Song-Yuan Dynasties	Song-Yuan Dynasties	KIHV2013:217
B5	5	29	閩清窯印花碗底 (早期)	Shards of Celadon Bowl	1	2	0.059	Porcelain	Minqing Kiln	Song-Yuan Dynasties	Song-Yuan Dynasties	KIHV2013:217
B5	5	30	閩清窯折腹平底碟 (早期)	Shards of Celadon Plate	1	2	0.028	Porcelain	Minqing Kiln	Song-Yuan Dynasties	Song-Yuan Dynasties	KIHV2013:217
B5	5	31	紅瓦 (早期)	Shards of Red Tile	1	7	0.074	Tile	Red Tile	Song-Yuan Dynasties	Song-Yuan Dynasties	KIHV2013:217
B5	5	32	圓形紅瓦片 (早期)	Shard of Red Tile	1	1	0.015	Tile	Red Tile	Song-Yuan Dynasties	Song-Yuan Dynasties	KIHV2013:217
B5	5	33	素面陶殘片 (早期)	Shards of Pottery	1	99	0.765	Pottery	Pottery	Song-Yuan Dynasties	Song-Yuan Dynasties	KIHV2013:217
B5	5	34	素面陶口沿殘片 (早期)	Shards of Pottery Rim	1	3	0.067	Pottery	Pottery	Song-Yuan Dynasties	Song-Yuan Dynasties	KIHV2013:217
B5	5	35	素面陶器底殘片 (早期)	Shards of Pottery	1	14	0.192	Pottery	Pottery	Song-Yuan Dynasties	Song-Yuan Dynasties	KIHV2013:217
B5	5	36	釉陶(泥質陶)殘片 (早期)	Shards of Glazed Pottery	1	3	0.036	Pottery	Pottery	Song-Yuan Dynasties	Song-Yuan Dynasties	KIHV2013:217
B5	5	37	釉陶(夾砂陶)殘片 (早期)	Shards of Glazed Pottery	1	32	0.200	Pottery	Pottery	Song-Yuan Dynasties	Song-Yuan Dynasties	KIHV2013:217
B5	5	38	釉陶(夾砂陶)口沿殘片 (早期)	Shards of Glazed Pottery Rim	1	3	0.027	Pottery	Pottery	Song-Yuan Dynasties	Song-Yuan Dynasties	KIHV2013:217
B5	5	39	釉陶(夾砂陶)器底殘片 (早期)	Shard of Glazed Pottery Base	1	1	0.012	Pottery	Pottery	Song-Yuan Dynasties	Song-Yuan Dynasties	KIHV2013:217
B5	5	40	內壁帶醬(青)黃釉泥質陶盆(鉢)殘片 (早期)	Shard of Brown Glazed Pottery Basin	1	1	0.019	Pottery	Pottery	Song-Yuan Dynasties	Song-Yuan Dynasties	KIHV2013:217
B5	5	41	內壁帶青(黃)釉夾砂陶盆(鉢)殘片 (早期)	Shards of Greenish Yellow Glazed Pottery Basin	1	21	0.308	Pottery	Pottery	Song-Yuan Dynasties	Song-Yuan Dynasties	KIHV2013:217
B5	5	42	內壁帶青(黃)釉粗夾砂陶盆(鉢)殘片 (早期)	Shards of Greenish Yellow Glazed Pottery Basin	1	3	0.024	Pottery	Pottery	Song-Yuan Dynasties	Song-Yuan Dynasties	KIHV2013:217
B5	5	43	研磨盆(鉢)殘片 (早期)	Shards of Grinding Basin	1	14	0.187	Pottery	Pottery	Song-Yuan Dynasties	Song-Yuan Dynasties	KIHV2013:217
B5	5	44	小口瓶殘片 (早期)	Shards of a Small Mouth Pottery Vase	1	9	0.103	Pottery	Pottery	Song-Yuan Dynasties	Song-Yuan Dynasties	KIHV2013:217
B5	5	45	陶器蓋殘片 (早期)	Shards of Pottery Lid	1	2	0.014	Pottery	Pottery	Song-Yuan Dynasties	Song-Yuan Dynasties	KIHV2013:217
B5	5	46	陶急須殘片 (早期)	Shard of Chinese Herbal Teapot	1	1	0.010	Pottery	Pottery	Song-Yuan Dynasties	Song-Yuan Dynasties	KIHV2013:217
B5	5	47	素面陶系部殘片 (早期)	Shard of Pottery Loop	1	1	0.042	Pottery	Pottery	Song-Yuan Dynasties	Song-Yuan Dynasties	KIHV2013:217
B5	5	48	釉陶(夾砂陶)系部殘片 (早期)	Shards of Glazed Pottery Loop	1	3	0.037	Pottery	Pottery	Song-Yuan Dynasties	Song-Yuan Dynasties	KIHV2013:217
B5	5	49	綠釉陶殘片 (早期)	Shard of Green Glazed Pottery	1	1	0.010	Pottery	Pottery	Song-Yuan Dynasties	Song-Yuan Dynasties	KIHV2013:217
B5	H50	1	青灰釉素面殘片 (早期)	Shards of Celadon (Greyish) Porcelain	1	21	0.176	Porcelain	Celadon	Song-Yuan Dynasties	Song-Yuan Dynasties	KIHV2013:217
B5	H50	2	青灰釉素面殘片 (早期)	Shards of Celadon (Greyish) Porcelain	1	2	0.013	Porcelain	Celadon	Song-Yuan Dynasties	Song-Yuan Dynasties	KIHV2013:217
B5	H50	3	青灰釉素面殘片 (早期)	Shard of Celadon (Greyish) Porcelain	1	1	0.022	Porcelain	Celadon	Song-Yuan Dynasties	Song-Yuan Dynasties	KIHV2013:217
B5	H50	4	青灰釉素面殘片 (早期)	Shards of Celadon (Greyish) Porcelain	1	9	0.161	Porcelain	Celadon	Song-Yuan Dynasties	Song-Yuan Dynasties	KIHV2013:217
B5	H50	5	青灰釉素面殘片 (早期)	Shard of Celadon (Greyish) Porcelain	1	1	0.065	Porcelain	Celadon	Song-Yuan Dynasties	Song-Yuan Dynasties	KIHV2013:217
B5	H50	6	青灰釉素面殘片 (早期)	Shards of Celadon (Greyish) Porcelain	1	2	0.114	Porcelain	Celadon	Song-Yuan Dynasties	Song-Yuan Dynasties	KIHV2013:217
B5	H50	7	青灰釉素面殘片 (早期)	Shard of Celadon (Greyish) Porcelain	1	1	0.073	Porcelain	Celadon	Song-Yuan Dynasties	Song-Yuan Dynasties	KIHV2013:217
B5	H50	8	青灰釉素面殘片 (早期)	Shards of Celadon (Greyish) Porcelain	1	9	0.140	Porcelain	Celadon	Song-Yuan Dynasties	Song-Yuan Dynasties	KIHV2013:217
B5	H50	9	青黃釉素面碗 (早期)	Shards of Celadon Bowl	1	35	0.272	Porcelain	Celadon	Song-Yuan Dynasties	Song-Yuan Dynasties	KIHV2013:217
B5	H50	10	青黃釉弦紋碗 (早期)	Shards of Celadon Bowl	1	9	0.089	Porcelain	Celadon	Song-Yuan Dynasties	Song-Yuan Dynasties	KIHV2013:217
B5	H50	11	青黃釉刻劃花碗 (早期)	Shards of Celadon Bowl	1	6	0.313	Porcelain	Celadon	Song-Yuan Dynasties	Song-Yuan Dynasties	KIHV2013:217
B5	H50	12	青黃釉心底大圈碗 (早期)	Shards of Celadon (Yellowish) Bowl	1	19	0.587	Porcelain	Celadon	Song-Yuan Dynasties	Song-Yuan Dynasties	KIHV2013:217
B5	H50	13	青黃釉刻劃蓮瓣碗 (早期)	Shards of Celadon (Yellowish) Bowl	1	6	0.052	Porcelain	Celadon	Song-Yuan Dynasties	Song-Yuan Dynasties	KIHV2013:217
B5	H50	14	青黃釉外篋劃殘片 (早期)	Shards of Celadon (Yellowish) Porcelain	1	2	0.010	Porcelain	Celadon	Song-Yuan Dynasties	Song-Yuan Dynasties	KIHV2013:217
B5	H50	15	青黃釉盞 (早期)	Shard of Celadon (Yellowish) Dish	1	1	0.007	Porcelain	Celadon	Song-Yuan Dynasties	Song-Yuan Dynasties	KIHV2013:217
B5	H50	16	青黃釉折腹平底碟 (早期)	Shards of Celadon (Yellowish) Plate	1	3	0.045	Porcelain	Celadon	Song-Yuan Dynasties	Song-Yuan Dynasties	KIHV2013:217

TP/Grid	Layer/ Feature	GF No	Description (Chi)	Description (Eng)	Bag	Piece	Weight (kg)	Material	Material sub group	Layer Dating	Artefact Dating	Box no.
B5	H50	17	青黃釉罐（早期）	Shard of Celadon (Yellowish) Inense Burner	1	1	0.020	Porcelain	Celadon	Song-Yuan Dynasties	Song-Yuan Dynasties	KIHV2013:217
B5	H50	18	青白釉閩南內印花殘片（早期）	Shard of Qingbai Glazed Porcelain	1	1	0.100	Porcelain	Qingbai Glazed	Song-Yuan Dynasties	Song-Yuan Dynasties	KIHV2013:217
B5	H50	19	白瓷素面殘片（早期）	Shard of White Glazed Porcelain	1	1	0.005	Porcelain	Dehua Kiln	Song-Yuan Dynasties	Song-Yuan Dynasties	KIHV2013:217
B5	H50	20	白瓷閩南內印花殘片（早期）	Shard of White Glazed Porcelain	1	1	0.009	Porcelain	Dehua Kiln	Song-Yuan Dynasties	Song-Yuan Dynasties	KIHV2013:217
B5	H50	21	黑釉盞（早期）	Shard of Black Glazed Porcelain	1	1	0.040	Porcelain	Black Glazed	Song-Yuan Dynasties	Song-Yuan Dynasties	KIHV2013:217
B5	H50	22	龍泉窯刻劃花碗（早期）	Shards of Celadon Bowl	1	15	0.638	Porcelain	Longquan Kiln	Song-Yuan Dynasties	Song-Yuan Dynasties	KIHV2013:217
B5	H50	23	閩清窯刻劃花碗底（早期）	Shards of Celadon Bowl	1	2	0.202	Porcelain	Minqing Kiln	Song-Yuan Dynasties	Song-Yuan Dynasties	KIHV2013:217
B5	H50	24	閩清窯折腹平底碟（早期）	Shards of Celadon Plate	1	3	0.081	Porcelain	Minqing Kiln	Song-Yuan Dynasties	Song-Yuan Dynasties	KIHV2013:217
B5	H50	25	閩清窯器蓋（早期）	Shard of Celadon Lid	1	1	0.016	Porcelain	Minqing Kiln	Song-Yuan Dynasties	Song-Yuan Dynasties	KIHV2013:217
B5	H50	26	景德鎮窯素面殘片（早期）	Shard of Qingbai Porcelain	1	1	0.005	Porcelain	Jingdezhen	Song-Yuan Dynasties	Song-Yuan Dynasties	KIHV2013:217
B5	H50	27	脫釉外篋劃澀圈碗底（早期）	Shard of Glazed Porcelain Bowl	1	1	0.055	Porcelain	Glazed Porcelain	Song-Yuan Dynasties	Song-Yuan Dynasties	KIHV2013:217
B5	H50	28	紅瓦（早期）	Shards of Red Tile	1	7	0.073	Tile	Red Tile	Song-Yuan Dynasties	Song-Yuan Dynasties	KIHV2013:217
B5	H50	29	素面陶殘片（早期）	Shards of Pottery	1	170	1.117	Pottery	Pottery	Song-Yuan Dynasties	Song-Yuan Dynasties	KIHV2013:217
B5	H50	30	素面陶口沿殘片（早期）	Shards of Pottery Rim	1	3	0.014	Pottery	Pottery	Song-Yuan Dynasties	Song-Yuan Dynasties	KIHV2013:217
B5	H50	31	素面陶器底殘片（早期）	Shards of Pottery	1	24	0.230	Pottery	Pottery	Song-Yuan Dynasties	Song-Yuan Dynasties	KIHV2013:217
B5	H50	32	釉陶(泥質陶)殘片（早期）	Shards of Glazed Pottery	1	10	0.257	Pottery	Pottery	Song-Yuan Dynasties	Song-Yuan Dynasties	KIHV2013:217
B5	H50	33	釉陶(泥質陶)口沿殘片（早期）	Shards of Glazed Pottery Rim	1	2	0.039	Pottery	Pottery	Song-Yuan Dynasties	Song-Yuan Dynasties	KIHV2013:217
B5	H50	34	釉陶(泥質陶)器底殘片（早期）	Shard of Glazed Pottery Base	1	1	0.456	Pottery	Pottery	Song-Yuan Dynasties	Song-Yuan Dynasties	KIHV2013:217
B5	H50	35	釉陶(夾砂陶)殘片（早期）	Shards of Glazed Pottery	1	173	1.080	Pottery	Pottery	Song-Yuan Dynasties	Song-Yuan Dynasties	KIHV2013:217
B5	H50	36	釉陶(夾砂陶)口沿殘片（早期）	Shards of Glazed Pottery Rim	1	5	0.040	Pottery	Pottery	Song-Yuan Dynasties	Song-Yuan Dynasties	KIHV2013:217
B5	H50	37	釉陶(夾砂陶)器底殘片（早期）	Shards of Glazed Pottery Base	1	11	0.251	Pottery	Pottery	Song-Yuan Dynasties	Song-Yuan Dynasties	KIHV2013:217
B5	H50	38	內壁帶醬（青）黃釉泥質陶盆(鉢)殘片（早期）	Shards of Brown Glazed Pottery Basin	1	5	0.286	Pottery	Pottery	Song-Yuan Dynasties	Song-Yuan Dynasties	KIHV2013:217
B5	H50	39	內壁帶青（黃）釉夾砂陶盆(鉢)殘片（早期）	Shards of Greenish Yellow Glazed Pottery Basin	1	32	0.468	Pottery	Pottery	Song-Yuan Dynasties	Song-Yuan Dynasties	KIHV2013:217
B5	H50	40	內壁帶青（黃）釉粗夾砂陶盆(鉢)殘片（早期）	Shards of Greenish Yellow Glazed Pottery Basin	1	2	0.020	Pottery	Pottery	Song-Yuan Dynasties	Song-Yuan Dynasties	KIHV2013:217
B5	H50	41	研磨盆(鉢)殘片（早期）	Shards of Grinding Basin	1	20	0.331	Pottery	Pottery	Song-Yuan Dynasties	Song-Yuan Dynasties	KIHV2013:217
B5	H50	42	小口瓶殘片（早期）	Shards of a Small Mouth Pottery Vase	1	33	0.471	Pottery	Pottery	Song-Yuan Dynasties	Song-Yuan Dynasties	KIHV2013:217
B5	H50	43	陶器蓋殘片（早期）	Shard of Pottery Lid	1	1	0.007	Pottery	Pottery	Song-Yuan Dynasties	Song-Yuan Dynasties	KIHV2013:217
B5	H50	44	陶急須殘片（早期）	Shards of Chinese Herbal Teapot	1	3	0.012	Pottery	Pottery	Song-Yuan Dynasties	Song-Yuan Dynasties	KIHV2013:217
B5	H50	45	釉陶執壺殘片（早期）	Shards of Glazed Pottery Ewer	1	6	0.031	Pottery	Pottery	Song-Yuan Dynasties	Song-Yuan Dynasties	KIHV2013:217
B5	H50	46	陶甕殘片（早期）	Shard of Pottery Urn	1	1	0.043	Pottery	Pottery	Song-Yuan Dynasties	Song-Yuan Dynasties	KIHV2013:217
B5	H50	47	素面陶系部殘片（早期）	Shard of Pottery Loop	1	1	0.021	Pottery	Pottery	Song-Yuan Dynasties	Song-Yuan Dynasties	KIHV2013:217
B5	H50	48	釉陶(泥質陶)系部殘片（早期）	Shards of Glazed Pottery Loop	1	3	0.066	Pottery	Pottery	Song-Yuan Dynasties	Song-Yuan Dynasties	KIHV2013:217
B5	H50	49	釉陶(夾砂陶)系部殘片（早期）	Shards of Glazed Pottery Loop	1	7	0.114	Pottery	Pottery	Song-Yuan Dynasties	Song-Yuan Dynasties	KIHV2013:217
B5	H50	50	素面陶直系系部殘片（早期）	Shard of Pottery Loop	1	1	0.030	Pottery	Pottery	Song-Yuan Dynasties	Song-Yuan Dynasties	KIHV2013:217
B5	H50	51	綠釉陶帶花卉紋花口碟殘片（早期）	Shards of Green Glazed Pottery Dish with Pattern	1	6	0.015	Pottery	Pottery	Song-Yuan Dynasties	Song-Yuan Dynasties	KIHV2013:217
B5	H50	52	金屬（早期）	Fragments of Metal	1	11	0.990	Metal	Iron	Song-Yuan Dynasties	Song-Yuan Dynasties	KIHV2013:217
B5	H54	1	青灰釉素面殘片（早期）	Shards of Celadon (Greyish) Porcelain	1	9	0.045	Porcelain	Celadon	Song-Yuan Dynasties	Song-Yuan Dynasties	KIHV2013:217
B5	H54	2	青灰釉素面殘片（早期）	Shards of Celadon (Greyish) Porcelain	1	2	0.008	Porcelain	Celadon	Song-Yuan Dynasties	Song-Yuan Dynasties	KIHV2013:217
B5	H54	3	青灰釉素面殘片（早期）	Shards of Celadon (Greyish) Porcelain	1	2	0.015	Porcelain	Celadon	Song-Yuan Dynasties	Song-Yuan Dynasties	KIHV2013:217
B5	H54	4	青灰釉素面殘片（早期）	Shards of Celadon (Greyish) Porcelain	1	2	0.014	Porcelain	Celadon	Song-Yuan Dynasties	Song-Yuan Dynasties	KIHV2013:217
B5	H54	5	青灰釉素面殘片（早期）	Shard of Celadon (Greyish) Porcelain	1	1	0.006	Porcelain	Celadon	Song-Yuan Dynasties	Song-Yuan Dynasties	KIHV2013:217
B5	H54	6	青灰釉素面殘片（早期）	Shard of Celadon (Greyish) Porcelain	1	1	0.018	Porcelain	Celadon	Song-Yuan Dynasties	Song-Yuan Dynasties	KIHV2013:217
B5	H54	7	青黃釉素面殘片（早期）	Shards of Celadon Porcelain	1	14	0.042	Porcelain	Celadon	Song-Yuan Dynasties	Song-Yuan Dynasties	KIHV2013:217
B5	H54	8	青黃釉弦紋殘片（早期）	Shards of Celadon (Yellowish) Porcelain	1	7	0.026	Porcelain	Celadon	Song-Yuan Dynasties	Song-Yuan Dynasties	KIHV2013:217
B5	H54	9	青黃釉刻劃花碗（早期）	Shards of Celadon Bowl	1	6	0.034	Porcelain	Celadon	Song-Yuan Dynasties	Song-Yuan Dynasties	KIHV2013:217
B5	H54	10	青黃釉外篋劃澀殘片（早期）	Shard of Celadon (Yellowish) Porcelain	1	1	0.008	Porcelain	Celadon	Song-Yuan Dynasties	Song-Yuan Dynasties	KIHV2013:217
B5	H54	11	青黃釉內底大圈碗（早期）	Shards of Celadon (Yellowish) Bowl	1	4	0.108	Porcelain	Celadon	Song-Yuan Dynasties	Song-Yuan Dynasties	KIHV2013:217
B5	H54	12	青黃釉刻劃蓮瓣碗（早期）	Shard of Celadon (Yellowish) Bowl	1	1	0.012	Porcelain	Celadon	Song-Yuan Dynasties	Song-Yuan Dynasties	KIHV2013:217
B5	H54	13	青黃釉折腹平底碟（早期）	Shards of Celadon (Yellowish) Plate	1	3	0.048	Porcelain	Celadon	Song-Yuan Dynasties	Song-Yuan Dynasties	KIHV2013:217
B5	H54	14	青白釉閩北印花殘片（早期）	Shard of Qingbai Glazed Porcelain	1	1	0.006	Porcelain	Qingbai Glazed	Song-Yuan Dynasties	Song-Yuan Dynasties	KIHV2013:217

TP/Grid	Layer/ Feature	GF No	Description (Chi)	Description (Eng)	Bag	Piece	Weight (kg)	Material	Material sub group	Layer Dating	Artefact Dating	Box no.
B5	H54	15	黑釉盞 (早期)	Shards of Black Glazed Porcelain	1	5	0.050	Porcelain	Black Glazed	Song-Yuan Dynasties	Song-Yuan Dynasties	KIHV2013:217
B5	H54	16	龍泉窯刻劃花殘片 (早期)	Shard of Celadon Porcelain	1	1	0.007	Porcelain	Longquan Kiln	Song-Yuan Dynasties	Song-Yuan Dynasties	KIHV2013:217
B5	H54	17	閩清窯刻劃花殘片 (早期)	Shard of Celadon Porcelain	1	1	0.012	Porcelain	Minqing Kiln	Song-Yuan Dynasties	Song-Yuan Dynasties	KIHV2013:217
B5	H54	18	景德鎮窯刻劃花殘片 (早期)	Shard of Qingbai Porcelain	1	1	0.006	Porcelain	Jingdezhen	Song-Yuan Dynasties	Song-Yuan Dynasties	KIHV2013:217
B5	H54	19	素面陶殘片 (早期)	Shards of Pottery	1	32	0.135	Pottery	Pottery	Song-Yuan Dynasties	Song-Yuan Dynasties	KIHV2013:217
B5	H54	20	素面陶器底殘片 (早期)	Shards of Pottery	1	3	0.059	Pottery	Pottery	Song-Yuan Dynasties	Song-Yuan Dynasties	KIHV2013:217
B5	H54	21	釉陶(夾砂陶)殘片 (早期)	Shards of Glazed Pottery	1	16	0.135	Pottery	Pottery	Song-Yuan Dynasties	Song-Yuan Dynasties	KIHV2013:217
B5	H54	22	釉陶(夾砂陶)口沿殘片 (早期)	Shard of Glazed Pottery Rim	1	1	0.019	Pottery	Pottery	Song-Yuan Dynasties	Song-Yuan Dynasties	KIHV2013:217
B5	H54	23	內壁帶青 (黃) 釉夾砂陶盆(鉢)殘片 (早期)	Shards of Greenish Yellow Glazed Pottery Basin	1	3	0.032	Pottery	Pottery	Song-Yuan Dynasties	Song-Yuan Dynasties	KIHV2013:217
B5	H54	24	內壁帶青 (黃) 釉粗夾砂陶盆(鉢)殘片 (早期)	Shards of Greenish Yellow Glazed Pottery Basin	1	2	0.008	Pottery	Pottery	Song-Yuan Dynasties	Song-Yuan Dynasties	KIHV2013:217
B5	H54	25	研磨盆(鉢)殘片 (早期)	Shards of Grinding Basin	1	4	0.050	Pottery	Pottery	Song-Yuan Dynasties	Song-Yuan Dynasties	KIHV2013:217
B5	H54	26	小口瓶殘片 (早期)	Shards of a Small Mouth Pottery Vase	1	10	0.083	Pottery	Pottery	Song-Yuan Dynasties	Song-Yuan Dynasties	KIHV2013:217
B5	H54	27	陶器蓋殘片 (早期)	Shards of Pottery Lid	1	3	0.026	Pottery	Pottery	Song-Yuan Dynasties	Song-Yuan Dynasties	KIHV2013:217
B5	H54	28	陶急須殘片 (早期)	Shard of Chinese Herbal Teapot	1	1	0.007	Pottery	Pottery	Song-Yuan Dynasties	Song-Yuan Dynasties	KIHV2013:217
B5	H54	29	釉陶帶紋飾殘片 (早期)	Shards of Glazed Pottery with Pattern	1	2	0.027	Pottery	Pottery	Song-Yuan Dynasties	Song-Yuan Dynasties	KIHV2013:217
B5	H54	30	釉陶(夾砂陶)系部殘片 (早期)	Shards of Glazed Pottery Loop	1	2	0.009	Pottery	Pottery	Song-Yuan Dynasties	Song-Yuan Dynasties	KIHV2013:217
B6	5	1	青灰釉素面殘片 (早期)	Shards of Celadon (Greyish) Porcelain	1	9	0.043	Porcelain	Celadon	Song-Yuan Dynasties	Song-Yuan Dynasties	KIHV2013:218
B6	5	2	青灰釉素面殘片 (早期)	Shard of Celadon (Greyish) Porcelain	1	1	0.013	Porcelain	Celadon	Song-Yuan Dynasties	Song-Yuan Dynasties	KIHV2013:218
B6	5	3	青灰釉素面殘片 (早期)	Shard of Celadon (Greyish) Porcelain	1	1	0.005	Porcelain	Celadon	Song-Yuan Dynasties	Song-Yuan Dynasties	KIHV2013:218
B6	5	4	青灰釉素面殘片 (早期)	Shards of Celadon (Greyish) Porcelain	1	2	0.091	Porcelain	Celadon	Song-Yuan Dynasties	Song-Yuan Dynasties	KIHV2013:218
B6	5	5	青灰釉素面殘片 (早期)	Shard of Celadon (Greyish) Porcelain	1	1	0.008	Porcelain	Celadon	Song-Yuan Dynasties	Song-Yuan Dynasties	KIHV2013:218
B6	5	6	青黃釉素面殘片 (早期)	Shards of Celadon (Yellowish) Porcelain	1	11	0.052	Porcelain	Celadon	Song-Yuan Dynasties	Song-Yuan Dynasties	KIHV2013:218
B6	5	7	青黃釉拉紋殘片 (早期)	Shards of Celadon (Yellowish) Porcelain	1	2	0.010	Porcelain	Celadon	Song-Yuan Dynasties	Song-Yuan Dynasties	KIHV2013:218
B6	5	8	青黃釉刻劃花殘片 (早期)	Shard of Celadon (Yellowish) Porcelain	1	1	0.023	Porcelain	Celadon	Song-Yuan Dynasties	Song-Yuan Dynasties	KIHV2013:218
B6	5	9	青黃釉刻劃蓮瓣碗 (早期)	Shards of Celadon (Yellowish) Bowl	1	2	0.020	Porcelain	Celadon	Song-Yuan Dynasties	Song-Yuan Dynasties	KIHV2013:218
B6	5	10	青黃釉壺 (早期)	Shard of Celadon (Yellowish) Ewer/Vase	1	1	0.016	Porcelain	Celadon	Song-Yuan Dynasties	Song-Yuan Dynasties	KIHV2013:218
B6	5	11	白瓷素面碗底 (早期)	Shard of White Glazed Bowl	1	1	0.008	Porcelain	Dehua Kiln	Song-Yuan Dynasties	Song-Yuan Dynasties	KIHV2013:218
B6	5	12	描金黑釉盞 (早期)	Shard of Black Glazed Porcelain	1	1	0.007	Porcelain	Yulinting Kiln	Song-Yuan Dynasties	Song-Yuan Dynasties	KIHV2013:218
B6	5	13	龍泉窯素面殘片 (早期)	Shards of Celadon Porcelain	1	3	0.012	Porcelain	Longquan Kiln	Song-Yuan Dynasties	Song-Yuan Dynasties	KIHV2013:218
B6	5	14	脫釉盞殘片 (早期)	Shards of Glazed Porcelain	1	2	0.044	Porcelain	Glazed Porcelain	Song-Yuan Dynasties	Song-Yuan Dynasties	KIHV2013:218
B6	5	15	青黃釉外篋劃內刻劃殘片 (早期)	Shard of Celadon (Yellowish) Porcelain	1	1	0.007	Porcelain	Celadon	Song-Yuan Dynasties	Song-Yuan Dynasties	KIHV2013:218
B6	5	16	灰瓦(帶布袋紋) (早期)	Shard of Grey Tile	1	1	0.017	Tile	Grey Tile	Song-Yuan Dynasties	Song-Yuan Dynasties	KIHV2013:218
B6	5	17	素面陶殘片 (早期)	Shards of Pottery	1	25	0.181	Pottery	Pottery	Song-Yuan Dynasties	Song-Yuan Dynasties	KIHV2013:218
B6	5	18	素面陶口沿殘片 (早期)	Shards of Pottery Rim	1	4	0.072	Pottery	Pottery	Song-Yuan Dynasties	Song-Yuan Dynasties	KIHV2013:218
B6	5	19	素面陶器底殘片 (早期)	Shards of Pottery	1	8	0.118	Pottery	Pottery	Song-Yuan Dynasties	Song-Yuan Dynasties	KIHV2013:218
B6	5	20	釉陶(夾砂陶)殘片 (早期)	Shards of Glazed Pottery	1	5	0.046	Pottery	Pottery	Song-Yuan Dynasties	Song-Yuan Dynasties	KIHV2013:218
B6	5	21	內壁帶醬 (青) 黃釉泥質陶盆(鉢)殘片 (早期)	Shards of Brown Glazed Pottery Basin	1	4	0.073	Pottery	Pottery	Song-Yuan Dynasties	Song-Yuan Dynasties	KIHV2013:218
B6	5	22	內壁帶青 (黃) 釉夾砂陶盆(鉢)殘片 (早期)	Shards of Greenish Yellow Glazed Pottery Basin	1	6	0.100	Pottery	Pottery	Song-Yuan Dynasties	Song-Yuan Dynasties	KIHV2013:218
B6	5	23	內壁帶青 (黃) 釉粗夾砂陶盆(鉢)殘片 (早期)	Shard of Greenish Yellow Glazed Pottery Basin	1	1	0.006	Pottery	Pottery	Song-Yuan Dynasties	Song-Yuan Dynasties	KIHV2013:218
B6	5	24	研磨盆(鉢)殘片 (早期)	Shards of Grinding Basin	1	4	0.163	Pottery	Pottery	Song-Yuan Dynasties	Song-Yuan Dynasties	KIHV2013:218
B6	5	25	小口瓶殘片 (早期)	Shards of a Small Mouth Pottery Vase	1	10	0.093	Pottery	Pottery	Song-Yuan Dynasties	Song-Yuan Dynasties	KIHV2013:218
B6	5	26	灰陶陶甕殘片 (早期)	Shard of Grey Pottery Urn	1	1	0.040	Pottery	Pottery	Song-Yuan Dynasties	Song-Yuan Dynasties	KIHV2013:218
B6	5	27	陶器蓋殘片 (早期)	Shard of Pottery Lid	1	1	0.011	Pottery	Pottery	Song-Yuan Dynasties	Song-Yuan Dynasties	KIHV2013:218
B6	6	1	青灰釉素面殘片 (早期)	Shard of Celadon (Greyish) Porcelain	1	1	0.008	Porcelain	Celadon	Song-Yuan Dynasties	Song-Yuan Dynasties	KIHV2013:218
B6	6	2	青灰釉素面殘片 (早期)	Shard of Celadon (Greyish) Porcelain	1	1	0.008	Porcelain	Celadon	Song-Yuan Dynasties	Song-Yuan Dynasties	KIHV2013:218
B6	6	3	青灰釉素面殘片 (早期)	Shards of Celadon (Greyish) Porcelain	1	2	0.018	Porcelain	Celadon	Song-Yuan Dynasties	Song-Yuan Dynasties	KIHV2013:218
B6	6	4	青黃釉素面殘片 (早期)	Shards of Celadon (Yellowish) Porcelain	1	3	0.012	Porcelain	Celadon	Song-Yuan Dynasties	Song-Yuan Dynasties	KIHV2013:218
B6	6	5	青黃釉刻劃花殘片 (早期)	Shard of Celadon (Yellowish) Porcelain	1	1	0.007	Porcelain	Celadon	Song-Yuan Dynasties	Song-Yuan Dynasties	KIHV2013:218
B6	6	6	青黃釉刻劃蓮瓣碗 (早期)	Shard of Celadon (Yellowish) Bowl	1	1	0.006	Porcelain	Celadon	Song-Yuan Dynasties	Song-Yuan Dynasties	KIHV2013:218
B6	6	7	白瓷素面殘片 (早期)	Shard of White Glazed Porcelain	1	1	0.006	Porcelain	Dehua Kiln	Song-Yuan Dynasties	Song-Yuan Dynasties	KIHV2013:218

TP/Grid	Layer/ Feature	GF No	Description (Chi)	Description (Eng)	Bag	Piece	Weight (kg)	Material	Material sub group	Layer Dating	Artefact Dating	Box no.
B6	6	8	龍泉窯素面殘片 (早期)	Shard of Celadon Porcelain	1	1	0.010	Porcelain	Longquan Kiln	Song-Yuan Dynasties	Song-Yuan Dynasties	KIHV2013:218
B6	6	9	素面陶殘片 (早期)	Shards of Pottery	1	13	0.099	Pottery	Pottery	Song-Yuan Dynasties	Song-Yuan Dynasties	KIHV2013:218
B6	6	10	釉陶(灰砂陶)殘片 (早期)	Shards of Glazed Pottery	1	6	0.024	Pottery	Pottery	Song-Yuan Dynasties	Song-Yuan Dynasties	KIHV2013:218
B6	6	11	釉陶(灰砂陶)口沿殘片 (早期)	Shard of Glazed Pottery Rim	1	1	0.008	Pottery	Pottery	Song-Yuan Dynasties	Song-Yuan Dynasties	KIHV2013:218
B6	6	12	釉陶(泥質陶)殘片 (早期)	Shard of Glazed Pottery	1	1	0.008	Pottery	Pottery	Song-Yuan Dynasties	Song-Yuan Dynasties	KIHV2013:218
B6	6	13	內壁帶青 (黃) 釉夾砂陶盆 (鉢)殘片 (早期)	Shard of Greenish Yellow Glazed Pottery Basin	1	1	0.015	Pottery	Pottery	Song-Yuan Dynasties	Song-Yuan Dynasties	KIHV2013:218
B6	6	14	研磨盆(鉢)殘片 (早期)	Shard of Grinding Basin	1	1	0.013	Pottery	Pottery	Song-Yuan Dynasties	Song-Yuan Dynasties	KIHV2013:218
B6	6	15	小口瓶殘片 (早期)	Shard of a Small Mouth Pottery Vase	1	1	0.007	Pottery	Pottery	Song-Yuan Dynasties	Song-Yuan Dynasties	KIHV2013:218
B6	H62	1	青灰釉素面殘片 (早期)	Shards of Celadon (Greyish) Porcelain	1	8	0.101	Porcelain	Celadon	Song-Yuan Dynasties	Song-Yuan Dynasties	KIHV2013:218
B6	H62	2	青灰釉素面殘片 (早期)	Shard of Celadon (Greyish) Porcelain	1	1	0.013	Porcelain	Celadon	Song-Yuan Dynasties	Song-Yuan Dynasties	KIHV2013:218
B6	H62	3	青灰釉素面殘片 (早期)	Shard of Celadon (Greyish) Porcelain	1	1	0.013	Porcelain	Celadon	Song-Yuan Dynasties	Song-Yuan Dynasties	KIHV2013:218
B6	H62	4	青灰釉素面殘片 (早期)	Shards of Celadon (Greyish) Porcelain	1	2	0.018	Porcelain	Celadon	Song-Yuan Dynasties	Song-Yuan Dynasties	KIHV2013:218
B6	H62	5	青灰釉素面殘片 (早期)	Shards of Celadon (Greyish) Porcelain	1	5	0.087	Porcelain	Celadon	Song-Yuan Dynasties	Song-Yuan Dynasties	KIHV2013:218
B6	H62	6	青灰釉素面殘片 (早期)	Shards of Celadon (Greyish) Porcelain	1	2	0.023	Porcelain	Celadon	Song-Yuan Dynasties	Song-Yuan Dynasties	KIHV2013:218
B6	H62	7	青黃釉爐 (早期)	Shard of Celadon (Yellowish) Incense Burner	1	1	0.008	Porcelain	Celadon	Song-Yuan Dynasties	Song-Yuan Dynasties	KIHV2013:218
B6	H62	8	白瓷平底碟 (早期)	Shard of White Glazed Plate	1	1	0.009	Porcelain	Dehua Kiln	Song-Yuan Dynasties	Song-Yuan Dynasties	KIHV2013:218
B6	H62	9	龍泉窯蓮瓣殘片 (早期)	Shards of Celadon Porcelain	1	2	0.025	Porcelain	Longquan Kiln	Song-Yuan Dynasties	Song-Yuan Dynasties	KIHV2013:218
B6	H62	10	龍泉窯蓮瓣盤 (早期)	Shard of Celadon Basin	1	1	0.018	Porcelain	Longquan Kiln	Song-Yuan Dynasties	Song-Yuan Dynasties	KIHV2013:218
B6	H62	11	閩清窯素面殘片 (早期)	Shard of Celadon Porcelain	1	1	0.008	Porcelain	Minqing Kiln	Song-Yuan Dynasties	Song-Yuan Dynasties	KIHV2013:218
B6	H62	12	紅瓦 (早期)	Shard of Red Tile	1	1	0.010	Tile	Red Tile	Song-Yuan Dynasties	Song-Yuan Dynasties	KIHV2013:218
B6	H62	13	素面陶殘片 (早期)	Shards of Pottery	1	10	0.095	Pottery	Pottery	Song-Yuan Dynasties	Song-Yuan Dynasties	KIHV2013:218
B6	H62	14	素面陶口沿殘片 (早期)	Shard of Pottery Rim	1	1	0.074	Pottery	Pottery	Song-Yuan Dynasties	Song-Yuan Dynasties	KIHV2013:218
B6	H62	15	釉陶(灰砂陶)殘片 (早期)	Shards of Glazed Pottery	1	3	0.049	Pottery	Pottery	Song-Yuan Dynasties	Song-Yuan Dynasties	KIHV2013:218
B6	H62	16	釉陶(灰砂陶)口沿殘片 (早期)	Shard of Glazed Pottery Rim	1	1	0.013	Pottery	Pottery	Song-Yuan Dynasties	Song-Yuan Dynasties	KIHV2013:218
B6	H62	17	內壁帶醬 (青) 黃釉泥質陶 盆(鉢)殘片 (早期)	Shard of Brown Glazed Pottery Basin	1	1	0.102	Pottery	Pottery	Song-Yuan Dynasties	Song-Yuan Dynasties	KIHV2013:218
B6	H62	18	研磨盆(鉢)殘片 (早期)	Shard of Grinding Basin	1	1	0.043	Pottery	Pottery	Song-Yuan Dynasties	Song-Yuan Dynasties	KIHV2013:218
B6	H62	19	小口瓶殘片 (早期)	Shards of a Small Mouth Pottery Vase	1	4	0.090	Pottery	Pottery	Song-Yuan Dynasties	Song-Yuan Dynasties	KIHV2013:218
B7	5	1	青灰釉素面殘片 (早期)	Shards of Celadon (Greyish) Porcelain	1	41	0.186	Porcelain	Celadon	Song-Yuan Dynasties	Song-Yuan Dynasties	KIHV2013:219
B7	5	2	青灰釉素面殘片 (早期)	Shards of Celadon (Greyish) Porcelain	1	2	0.016	Porcelain	Celadon	Song-Yuan Dynasties	Song-Yuan Dynasties	KIHV2013:219
B7	5	3	青灰釉素面殘片 (早期)	Shards of Celadon (Greyish) Porcelain	1	27	0.152	Porcelain	Celadon	Song-Yuan Dynasties	Song-Yuan Dynasties	KIHV2013:219
B7	5	4	青灰釉素面殘片 (早期)	Shards of Celadon (Greyish) Porcelain	1	2	0.015	Porcelain	Celadon	Song-Yuan Dynasties	Song-Yuan Dynasties	KIHV2013:219
B7	5	5	青灰釉素面殘片 (早期)	Shards of Celadon (Greyish) Porcelain	1	2	0.018	Porcelain	Celadon	Song-Yuan Dynasties	Song-Yuan Dynasties	KIHV2013:219
B7	5	6	青灰釉素面殘片 (早期)	Shard of Celadon (Greyish) Porcelain	1	1	0.019	Porcelain	Celadon	Song-Yuan Dynasties	Song-Yuan Dynasties	KIHV2013:219
B7	5	7	青灰釉素面殘片 (早期)	Shards of Celadon (Greyish) Porcelain	1	3	0.101	Porcelain	Celadon	Song-Yuan Dynasties	Song-Yuan Dynasties	KIHV2013:219
B7	5	8	青灰釉素面殘片 (早期)	Shards of Celadon (Greyish) Porcelain	1	3	0.088	Porcelain	Celadon	Song-Yuan Dynasties	Song-Yuan Dynasties	KIHV2013:219
B7	5	9	青灰釉素面殘片 (早期)	Shard of Celadon (Greyish) Porcelain	1	1	0.008	Porcelain	Celadon	Song-Yuan Dynasties	Song-Yuan Dynasties	KIHV2013:219
B7	5	10	青灰釉素面殘片 (早期)	Shard of Celadon (Greyish) Porcelain	1	1	0.014	Porcelain	Celadon	Song-Yuan Dynasties	Song-Yuan Dynasties	KIHV2013:219
B7	5	11	青灰釉素面殘片 (早期)	Shard of Celadon (Greyish) Porcelain	1	1	0.010	Porcelain	Celadon	Song-Yuan Dynasties	Song-Yuan Dynasties	KIHV2013:219
B7	5	12	青灰釉素面殘片 (早期)	Shards of Celadon (Greyish) Porcelain	1	5	0.067	Porcelain	Celadon	Song-Yuan Dynasties	Song-Yuan Dynasties	KIHV2013:219
B7	5	13	青黃釉素面殘片 (早期)	Shards of Celadon (Yellowish) Porcelain	1	16	0.063	Porcelain	Celadon	Song-Yuan Dynasties	Song-Yuan Dynasties	KIHV2013:219
B7	5	14	青黃釉弦紋殘片 (早期)	Shards of Celadon (Yellowish) Porcelain	1	9	0.037	Porcelain	Celadon	Song-Yuan Dynasties	Song-Yuan Dynasties	KIHV2013:219
B7	5	15	青黃釉外篋劃殘片 (早期)	Shard of Celadon (Yellowish) Porcelain	1	1	0.006	Porcelain	Celadon	Song-Yuan Dynasties	Song-Yuan Dynasties	KIHV2013:219
B7	5	16	青黃釉刻劃花殘片 (早期)	Shards of Celadon (Yellowish) Porcelain	1	4	0.050	Porcelain	Celadon	Song-Yuan Dynasties	Song-Yuan Dynasties	KIHV2013:219
B7	5	17	青黃釉外篋劃內刻劃殘片 (早期)	Shards of Celadon (Yellowish) Porcelain	1	4	0.015	Porcelain	Celadon	Song-Yuan Dynasties	Song-Yuan Dynasties	KIHV2013:219
B7	5	18	青黃釉內底大圈碗 (早期)	Shards of Celadon (Yellowish) Bowl	1	3	0.089	Porcelain	Celadon	Song-Yuan Dynasties	Song-Yuan Dynasties	KIHV2013:219
B7	5	19	青黃釉刻劃蓮瓣碗 (早期)	Shard of Celadon (Yellowish) Bowl	1	1	0.010	Porcelain	Celadon	Song-Yuan Dynasties	Song-Yuan Dynasties	KIHV2013:219
B7	5	20	青黃釉盞 (早期)	Shards of Celadon (Yellowish) Dish	1	3	0.039	Porcelain	Celadon	Song-Yuan Dynasties	Song-Yuan Dynasties	KIHV2013:219
B7	5	21	青黃釉折腹平底碟 (早期)	Shards of Celadon (Yellowish) Plate	1	3	0.047	Porcelain	Celadon	Song-Yuan Dynasties	Song-Yuan Dynasties	KIHV2013:219
B7	5	22	青白釉素面殘片 (早期)	Shard of Qingbai Glazed Porcelain	1	1	0.007	Porcelain	Qingbai Glazed	Song-Yuan Dynasties	Song-Yuan Dynasties	KIHV2013:219
B7	5	23	青白釉平底碟 (早期)	Shard of Qingbai Glazed Plate	1	1	0.005	Porcelain	Qingbai Glazed	Song-Yuan Dynasties	Song-Yuan Dynasties	KIHV2013:219

TP/Grid	Layer/ Feature	GF No	Description (Chi)	Description (Eng)	Bag	Piece	Weight (kg)	Material	Material sub group	Layer Dating	Artefact Dating	Box no.
B7	5	24	白瓷素面殘片 (早期)	Shards of White Glazed Porcelain	1	3	0.008	Porcelain	Dehua Kiln	Song-Yuan Dynasties	Song-Yuan Dynasties	KIHV2013:219
B7	5	25	黑釉盞 (早期)	Shard of Black Glazed Porcelain	1	1	0.008	Porcelain	Black Glazed	Song-Yuan Dynasties	Song-Yuan Dynasties	KIHV2013:219
B7	5	26	龍泉窯素面殘片 (早期)	Shard of Celadon Porcelain	1	1	0.011	Porcelain	Longquan Kiln	Song-Yuan Dynasties	Song-Yuan Dynasties	KIHV2013:219
B7	5	27	龍泉窯刻劃花殘片 (早期)	Shard of Celadon Porcelain	1	1	0.012	Porcelain	Longquan Kiln	Song-Yuan Dynasties	Song-Yuan Dynasties	KIHV2013:219
B7	5	28	龍泉窯器底 (早期)	Shard of Celadon Porcelain	1	1	0.008	Porcelain	Longquan Kiln	Song-Yuan Dynasties	Song-Yuan Dynasties	KIHV2013:219
B7	5	29	閩清窯刻劃花碗 (早期)	Shards of Celadon Bowl	1	7	0.054	Porcelain	Minqing Kiln	Song-Yuan Dynasties	Song-Yuan Dynasties	KIHV2013:219
B7	5	30	紅瓦 (早期)	Shard of Red Tile	1	1	0.012	Tile	Red Tile	Song-Yuan Dynasties	Song-Yuan Dynasties	KIHV2013:219
B7	5	31	素面陶殘片 (早期)	Shards of Pottery	1	110	0.800	Pottery	Pottery	Song-Yuan Dynasties	Song-Yuan Dynasties	KIHV2013:219
B7	5	32	素面陶口沿殘片 (早期)	Shards of Pottery Rim	1	11	0.128	Pottery	Pottery	Song-Yuan Dynasties	Song-Yuan Dynasties	KIHV2013:219
B7	5	33	素面陶器底殘片 (早期)	Shards of Pottery	1	8	0.114	Pottery	Pottery	Song-Yuan Dynasties	Song-Yuan Dynasties	KIHV2013:219
B7	5	34	釉陶(泥質陶)殘片 (早期)	Shards of Glazed Pottery	1	4	0.083	Pottery	Pottery	Song-Yuan Dynasties	Song-Yuan Dynasties	KIHV2013:219
B7	5	35	釉陶(夾砂陶)殘片 (早期)	Shards of Glazed Pottery	1	16	0.163	Pottery	Pottery	Song-Yuan Dynasties	Song-Yuan Dynasties	KIHV2013:219
B7	5	36	釉陶(夾砂陶)口沿殘片 (早期)	Shards of Glazed Pottery Rim	1	3	0.021	Pottery	Pottery	Song-Yuan Dynasties	Song-Yuan Dynasties	KIHV2013:219
B7	5	37	釉陶(夾砂陶)器底殘片 (早期)	Shards of Glazed Pottery Base	1	2	0.018	Pottery	Pottery	Song-Yuan Dynasties	Song-Yuan Dynasties	KIHV2013:219
B7	5	38	內壁帶醬 (青) 黃釉泥質陶盆(鉢)殘片 (早期)	Shards of Brown Glazed Pottery Basin	1	2	0.030	Pottery	Pottery	Song-Yuan Dynasties	Song-Yuan Dynasties	KIHV2013:219
B7	5	39	內壁帶青 (黃) 釉夾砂陶盆(鉢)殘片 (早期)	Shards of Greenish Yellow Glazed Pottery Basin	1	27	0.323	Pottery	Pottery	Song-Yuan Dynasties	Song-Yuan Dynasties	KIHV2013:219
B7	5	40	內壁帶青 (黃) 釉粗夾砂陶盆(鉢)殘片 (早期)	Shards of Greenish Yellow Glazed Pottery Basin	1	4	0.067	Pottery	Pottery	Song-Yuan Dynasties	Song-Yuan Dynasties	KIHV2013:219
B7	5	41	研磨盆(鉢)殘片 (早期)	Shards of Grinding Basin	1	8	0.135	Pottery	Pottery	Song-Yuan Dynasties	Song-Yuan Dynasties	KIHV2013:219
B7	5	42	小口瓶殘片 (早期)	Shards of a Small Mouth Pottery Vase	1	15	0.169	Pottery	Pottery	Song-Yuan Dynasties	Song-Yuan Dynasties	KIHV2013:219
B7	5	43	陶器蓋殘片 (早期)	Shards of Pottery Lid	1	3	0.035	Pottery	Pottery	Song-Yuan Dynasties	Song-Yuan Dynasties	KIHV2013:219
B7	5	44	釉陶帶紋飾殘片 (早期)	Shard of Glazed Pottery with Pattern	1	1	0.020	Pottery	Pottery	Song-Yuan Dynasties	Song-Yuan Dynasties	KIHV2013:219
B7	5	45	灰陶陶甕殘片 (早期)	Shard of Grey Pottery Urn	1	1	0.008	Pottery	Pottery	Song-Yuan Dynasties	Song-Yuan Dynasties	KIHV2013:219
B7	5	46	釉陶執壺殘片 (早期)	Shard of Glazed Pottery Ewer	1	1	0.011	Pottery	Pottery	Song-Yuan Dynasties	Song-Yuan Dynasties	KIHV2013:219
B7	5	47	綠釉陶殘片 (早期)	Shards of Green Glazed Pottery	1	2	0.008	Pottery	Pottery	Song-Yuan Dynasties	Song-Yuan Dynasties	KIHV2013:219
B7	5	48	釉陶(夾砂陶)系部殘片 (早期)	Shards of Glazed Pottery Loop	1	2	0.022	Pottery	Pottery	Song-Yuan Dynasties	Song-Yuan Dynasties	KIHV2013:219
B7	H52	1	青灰釉素面殘片 (早期)	Shards of Celadon (Greyish) Porcelain	1	10	0.028	Porcelain	Celadon	Song-Yuan Dynasties	Song-Yuan Dynasties	KIHV2013:219
B7	H52	2	青灰釉素面殘片 (早期)	Shards of Celadon (Greyish) Porcelain	1	10	0.024	Porcelain	Celadon	Song-Yuan Dynasties	Song-Yuan Dynasties	KIHV2013:219
B7	H52	3	青灰釉素面殘片 (早期)	Shard of Celadon (Greyish) Porcelain	1	1	0.012	Porcelain	Celadon	Song-Yuan Dynasties	Song-Yuan Dynasties	KIHV2013:219
B7	H52	4	青灰釉素面殘片 (早期)	Shard of Celadon (Greyish) Porcelain	1	1	0.014	Porcelain	Celadon	Song-Yuan Dynasties	Song-Yuan Dynasties	KIHV2013:219
B7	H52	5	青灰釉素面殘片 (早期)	Shard of Celadon (Greyish) Porcelain	1	1	0.119	Porcelain	Celadon	Song-Yuan Dynasties	Song-Yuan Dynasties	KIHV2013:219
B7	H52	6	青灰釉素面殘片 (早期)	Shards of Celadon (Greyish) Porcelain	1	2	0.045	Porcelain	Celadon	Song-Yuan Dynasties	Song-Yuan Dynasties	KIHV2013:219
B7	H52	7	青灰釉素面殘片 (早期)	Shards of Celadon (Greyish) Porcelain	1	7	0.026	Porcelain	Celadon	Song-Yuan Dynasties	Song-Yuan Dynasties	KIHV2013:219
B7	H52	8	青灰釉素面殘片 (早期)	Shards of Celadon (Greyish) Porcelain	1	3	0.009	Porcelain	Celadon	Song-Yuan Dynasties	Song-Yuan Dynasties	KIHV2013:219
B7	H52	9	青灰釉素面殘片 (早期)	Shard of Celadon (Greyish) Porcelain	1	1	0.024	Porcelain	Celadon	Song-Yuan Dynasties	Song-Yuan Dynasties	KIHV2013:219
B7	H52	10	青黃釉素面殘片 (早期)	Shards of Celadon (Yellowish) Porcelain	1	33	0.115	Porcelain	Celadon	Song-Yuan Dynasties	Song-Yuan Dynasties	KIHV2013:219
B7	H52	11	青黃釉弦紋殘片 (早期)	Shards of Celadon (Yellowish) Porcelain	1	5	0.014	Porcelain	Celadon	Song-Yuan Dynasties	Song-Yuan Dynasties	KIHV2013:219
B7	H52	12	青黃釉刻劃花碗 (早期)	Shards of Celadon Bowl	1	6	0.088	Porcelain	Celadon	Song-Yuan Dynasties	Song-Yuan Dynasties	KIHV2013:219
B7	H52	13	青黃釉外篋劃內刻劃殘片 (早期)	Shard of Celadon (Yellowish) Porcelain	1	1	0.011	Porcelain	Celadon	Song-Yuan Dynasties	Song-Yuan Dynasties	KIHV2013:219
B7	H52	14	青黃釉刻劃蓮瓣碗 (早期)	Shards of Celadon (Yellowish) Bowl	1	2	0.011	Porcelain	Celadon	Song-Yuan Dynasties	Song-Yuan Dynasties	KIHV2013:219
B7	H52	15	青黃釉折腹平底碟 (早期)	Shards of Celadon (Yellowish) Plate	1	4	0.035	Porcelain	Celadon	Song-Yuan Dynasties	Song-Yuan Dynasties	KIHV2013:219
B7	H52	16	黑釉盞 (早期)	Shards of Black Glazed Porcelain	1	2	0.028	Porcelain	Black Glazed	Song-Yuan Dynasties	Song-Yuan Dynasties	KIHV2013:219
B7	H52	17	閩清窯素面殘片 (早期)	Shard of Celadon Porcelain	1	1	0.008	Porcelain	Minqing Kiln	Song-Yuan Dynasties	Song-Yuan Dynasties	KIHV2013:219
B7	H52	18	閩清窯刻劃花殘片 (早期)	Shards of Celadon Porcelain	1	2	0.035	Porcelain	Minqing Kiln	Song-Yuan Dynasties	Song-Yuan Dynasties	KIHV2013:219
B7	H52	19	閩清窯折腹平底碟 (早期)	Shard of Celadon Plate	1	1	0.015	Porcelain	Minqing Kiln	Song-Yuan Dynasties	Song-Yuan Dynasties	KIHV2013:219
B7	H52	20	景德鎮窯刻劃花殘片 (早期)	Shards of Qingbai Porcelain	1	7	0.023	Porcelain	Jingdezhen	Song-Yuan Dynasties	Song-Yuan Dynasties	KIHV2013:219
B7	H52	21	紅瓦 (早期)	Shards of Red Tile	1	5	0.069	Tile	Red Tile	Song-Yuan Dynasties	Song-Yuan Dynasties	KIHV2013:219
B7	H52	22	素面陶殘片 (早期)	Shards of Pottery	1	45	0.195	Pottery	Pottery	Song-Yuan Dynasties	Song-Yuan Dynasties	KIHV2013:219
B7	H52	23	素面陶口沿殘片 (早期)	Shard of Pottery Rim	1	1	0.022	Pottery	Pottery	Song-Yuan Dynasties	Song-Yuan Dynasties	KIHV2013:219
B7	H52	24	素面陶器底殘片 (早期)	Shards of Pottery	1	6	0.049	Pottery	Pottery	Song-Yuan Dynasties	Song-Yuan Dynasties	KIHV2013:219
B7	H52	25	釉陶(泥質陶)口沿殘片 (早期)	Shard of Glazed Pottery Rim	1	1	0.021	Pottery	Pottery	Song-Yuan Dynasties	Song-Yuan Dynasties	KIHV2013:219

TP/Grid	Layer/Feature	GF No	Description (Chi)	Description (Eng)	Bag	Piece	Weight (kg)	Material	Material sub group	Layer Dating	Artefact Dating	Box no.
B7	H52	26	釉陶(夾砂陶)殘片 (早期)	Shards of Glazed Pottery	1	13	0.071	Pottery	Pottery	Song-Yuan Dynasties	Song-Yuan Dynasties	KIHV2013:219
B7	H52	27	釉陶(夾砂陶)口沿殘片 (早期)	Shards of Glazed Pottery Rim	1	2	0.021	Pottery	Pottery	Song-Yuan Dynasties	Song-Yuan Dynasties	KIHV2013:219
B7	H52	28	內壁帶醬(青)黃釉泥質陶盆(鉢)殘片(早期)	Shard of Brown Glazed Pottery Basin	1	1	0.018	Pottery	Pottery	Song-Yuan Dynasties	Song-Yuan Dynasties	KIHV2013:219
B7	H52	29	內壁帶青(黃)釉夾砂陶盆(鉢)殘片(早期)	Shards of Greenish Yellow Glazed Pottery Basin	1	4	0.063	Pottery	Pottery	Song-Yuan Dynasties	Song-Yuan Dynasties	KIHV2013:219
B7	H52	30	內壁帶青(黃)釉粗夾砂陶盆(鉢)殘片(早期)	Shards of Greenish Yellow Glazed Pottery Basin	1	2	0.009	Pottery	Pottery	Song-Yuan Dynasties	Song-Yuan Dynasties	KIHV2013:219
B7	H52	31	研磨盆(鉢)殘片(早期)	Shards of Grinding Basin	1	11	0.118	Pottery	Pottery	Song-Yuan Dynasties	Song-Yuan Dynasties	KIHV2013:219
B7	H52	32	小口瓶殘片(早期)	Shards of a Small Mouth Pottery Vase	1	8	0.036	Pottery	Pottery	Song-Yuan Dynasties	Song-Yuan Dynasties	KIHV2013:219
B7	H52	33	陶甕殘片(早期)	Shards of Pottery Urn	1	2	0.050	Pottery	Pottery	Song-Yuan Dynasties	Song-Yuan Dynasties	KIHV2013:219
B7	H52	34	陶器蓋殘片(早期)	Shard of Pottery Lid	1	1	0.007	Pottery	Pottery	Song-Yuan Dynasties	Song-Yuan Dynasties	KIHV2013:219
B7	H52	35	素面陶系部殘片(早期)	Shard of Pottery Loop	1	1	0.013	Pottery	Pottery	Song-Yuan Dynasties	Song-Yuan Dynasties	KIHV2013:219
B7	H58	1	青灰釉素面殘片(早期)	Shards of Celadon (Greyish) Porcelain	1	2	0.011	Porcelain	Celadon	Song-Yuan Dynasties	Song-Yuan Dynasties	KIHV2013:219
B7	H58	2	青黃釉素面殘片(早期)	Shard of Celadon (Yellowish) Porcelain	1	1	0.006	Porcelain	Celadon	Song-Yuan Dynasties	Song-Yuan Dynasties	KIHV2013:219
B7	H58	3	青灰釉素面殘片(早期)	Shard of Celadon (Greyish) Porcelain	1	1	0.007	Porcelain	Celadon	Song-Yuan Dynasties	Song-Yuan Dynasties	KIHV2013:219
B7	H58	4	青白釉素面殘片(早期)	Shard of Qingbai Glazed Porcelain	1	1	0.009	Porcelain	Qingbai Glazed	Song-Yuan Dynasties	Song-Yuan Dynasties	KIHV2013:219
B7	H58	5	綠釉陶帶蓮紋殘片(早期)	Shard of Green Glazed Pottery with Pattern	1	1	0.007	Pottery	Pottery	Song-Yuan Dynasties	Song-Yuan Dynasties	KIHV2013:219
B7	H58	6	素面陶殘片(早期)	Shard of Pottery	1	1	0.006	Pottery	Pottery	Song-Yuan Dynasties	Song-Yuan Dynasties	KIHV2013:219
B7	H58	7	釉陶(夾砂陶)殘片(早期)	Shards of Glazed Pottery	1	2	0.012	Pottery	Pottery	Song-Yuan Dynasties	Song-Yuan Dynasties	KIHV2013:219
B7	H58	8	內壁帶青(黃)釉夾砂陶盆(鉢)殘片(早期)	Shards of Greenish Yellow Glazed Pottery Basin	1	3	0.049	Pottery	Pottery	Song-Yuan Dynasties	Song-Yuan Dynasties	KIHV2013:219
B7	H58	9	小口瓶殘片(早期)	Shard of a Small Mouth Pottery Vase	1	1	0.008	Pottery	Pottery	Song-Yuan Dynasties	Song-Yuan Dynasties	KIHV2013:219
B8	5	1	青灰釉素面殘片(早期)	Shards of Celadon (Greyish) Porcelain	1	12	0.062	Porcelain	Celadon	Song-Yuan Dynasties	Song-Yuan Dynasties	KIHV2013:220
B8	5	2	青灰釉素面殘片(早期)	Shards of Celadon (Greyish) Porcelain	1	2	0.021	Porcelain	Celadon	Song-Yuan Dynasties	Song-Yuan Dynasties	KIHV2013:220
B8	5	3	青灰釉素面殘片(早期)	Shard of Celadon (Greyish) Porcelain	1	1	0.036	Porcelain	Celadon	Song-Yuan Dynasties	Song-Yuan Dynasties	KIHV2013:220
B8	5	4	青灰釉素面殘片(早期)	Shards of Celadon (Greyish) Porcelain	1	3	0.018	Porcelain	Celadon	Song-Yuan Dynasties	Song-Yuan Dynasties	KIHV2013:220
B8	5	5	青灰釉素面殘片(早期)	Shard of Celadon (Greyish) Porcelain	1	1	0.010	Porcelain	Celadon	Song-Yuan Dynasties	Song-Yuan Dynasties	KIHV2013:220
B8	5	6	青黃釉素面殘片(早期)	Shards of Celadon (Yellowish) Porcelain	1	7	0.021	Porcelain	Celadon	Song-Yuan Dynasties	Song-Yuan Dynasties	KIHV2013:220
B8	5	7	青黃釉刻劃花殘片(早期)	Shards of Celadon (Yellowish) Porcelain	1	2	0.018	Porcelain	Celadon	Song-Yuan Dynasties	Song-Yuan Dynasties	KIHV2013:220
B8	5	8	青黃釉折沿殘片(早期)	Shard of Celadon (Yellowish) Porcelain	1	1	0.012	Porcelain	Celadon	Song-Yuan Dynasties	Song-Yuan Dynasties	KIHV2013:220
B8	5	9	青黃釉盞(早期)	Shard of Celadon (Yellowish) Dish	1	1	0.011	Porcelain	Celadon	Song-Yuan Dynasties	Song-Yuan Dynasties	KIHV2013:220
B8	5	10	青白釉素面碗底(早期)	Shard of Qingbai Glazed Bowl	1	1	0.007	Porcelain	Qingbai Glazed	Song-Yuan Dynasties	Song-Yuan Dynasties	KIHV2013:220
B8	5	11	閩清窯刻劃花殘片(早期)	Shard of Celadon Porcelain	1	1	0.007	Porcelain	Minqing Kiln	Song-Yuan Dynasties	Song-Yuan Dynasties	KIHV2013:220
B8	5	12	閩清窯折腹平底碟(早期)	Shards of Celadon Plate	1	2	0.012	Porcelain	Minqing Kiln	Song-Yuan Dynasties	Song-Yuan Dynasties	KIHV2013:220
B8	5	13	素面陶殘片(早期)	Shards of Pottery	1	13	0.091	Pottery	Pottery	Song-Yuan Dynasties	Song-Yuan Dynasties	KIHV2013:220
B8	5	14	素面陶口沿殘片(早期)	Shards of Pottery Rim	1	2	0.049	Pottery	Pottery	Song-Yuan Dynasties	Song-Yuan Dynasties	KIHV2013:220
B8	5	15	釉陶(夾砂陶)殘片(早期)	Shard of Glazed Pottery	1	1	0.013	Pottery	Pottery	Song-Yuan Dynasties	Song-Yuan Dynasties	KIHV2013:220
B8	5	16	內壁帶青(黃)釉夾砂陶盆(鉢)殘片(早期)	Shards of Greenish Yellow Glazed Pottery Basin	1	4	0.036	Pottery	Pottery	Song-Yuan Dynasties	Song-Yuan Dynasties	KIHV2013:220
B8	5	17	研磨盆(鉢)殘片(早期)	Shards of Grinding Basin	1	2	0.029	Pottery	Pottery	Song-Yuan Dynasties	Song-Yuan Dynasties	KIHV2013:220
B8	5	18	小口瓶殘片(早期)	Shards of a Small Mouth Pottery Vase	1	2	0.020	Pottery	Pottery	Song-Yuan Dynasties	Song-Yuan Dynasties	KIHV2013:220
B8	5	19	陶器蓋殘片(早期)	Shard of Pottery Lid	1	1	0.012	Pottery	Pottery	Song-Yuan Dynasties	Song-Yuan Dynasties	KIHV2013:220
B8	H52	1	青灰釉素面殘片(早期)	Shards of Celadon (Greyish) Porcelain	1	2	0.013	Porcelain	Celadon	Song-Yuan Dynasties	Song-Yuan Dynasties	KIHV2013:220
B8	H52	2	青黃釉素面殘片(早期)	Shards of Celadon (Yellowish) Porcelain	1	4	0.019	Porcelain	Celadon	Song-Yuan Dynasties	Song-Yuan Dynasties	KIHV2013:220
B8	H52	3	青黃釉外髹劃內刻劃殘片(早期)	Shard of Celadon (Yellowish) Porcelain	1	1	0.010	Porcelain	Celadon	Song-Yuan Dynasties	Song-Yuan Dynasties	KIHV2013:220
B8	H52	4	青黃釉刻劃蓮瓣碗(早期)	Shard of Celadon (Yellowish) Bowl	1	1	0.010	Porcelain	Celadon	Song-Yuan Dynasties	Song-Yuan Dynasties	KIHV2013:220
B8	H52	5	白瓷素面殘片(早期)	Shard of White Glazed Porcelain	1	1	0.005	Porcelain	Dehua Kiln	Song-Yuan Dynasties	Song-Yuan Dynasties	KIHV2013:220
B8	H52	6	釉陶(泥質陶)殘片(早期)	Shards of Glazed Pottery	1	2	0.028	Pottery	Pottery	Song-Yuan Dynasties	Song-Yuan Dynasties	KIHV2013:220
B8	H52	7	釉陶(夾砂陶)殘片(早期)	Shard of Glazed Pottery	1	1	0.007	Pottery	Pottery	Song-Yuan Dynasties	Song-Yuan Dynasties	KIHV2013:220
B8	H52	8	內壁帶醬(青)黃釉泥質陶盆(鉢)殘片(早期)	Shard of Brown Glazed Pottery Basin	1	1	0.040	Pottery	Pottery	Song-Yuan Dynasties	Song-Yuan Dynasties	KIHV2013:220
B8	H54	1	青灰釉素面殘片(早期)	Shards of Celadon (Greyish) Porcelain	1	17	0.084	Porcelain	Celadon	Song-Yuan Dynasties	Song-Yuan Dynasties	KIHV2013:220
B8	H54	2	青灰釉素面殘片(早期)	Shards of Celadon (Greyish) Porcelain	1	2	0.009	Porcelain	Celadon	Song-Yuan Dynasties	Song-Yuan Dynasties	KIHV2013:220
B8	H54	3	青灰釉素面殘片(早期)	Shards of Celadon (Greyish) Porcelain	1	4	0.033	Porcelain	Celadon	Song-Yuan Dynasties	Song-Yuan Dynasties	KIHV2013:220
B8	H54	4	青灰釉素面殘片(早期)	Shard of Celadon (Greyish) Porcelain	1	1	0.008	Porcelain	Celadon	Song-Yuan Dynasties	Song-Yuan Dynasties	KIHV2013:220

TP/Grid	Layer/Feature	GF No	Description (Chi)	Description (Eng)	Bag	Piece	Weight (kg)	Material	Material sub group	Layer Dating	Artefact Dating	Box no.
B8	H54	5	青灰釉素面殘片 (早期)	Shards of Celadon (Greyish) Porcelain	1	6	0.122	Porcelain	Celadon	Song-Yuan Dynasties	Song-Yuan Dynasties	KIHV2013:220
B8	H54	6	青灰釉素面殘片 (早期)	Shards of Celadon (Greyish) Porcelain	1	2	0.029	Porcelain	Celadon	Song-Yuan Dynasties	Song-Yuan Dynasties	KIHV2013:220
B8	H54	7	青灰釉素面殘片 (早期)	Shards of Celadon (Greyish) Porcelain	1	2	0.009	Porcelain	Celadon	Song-Yuan Dynasties	Song-Yuan Dynasties	KIHV2013:220
B8	H54	8	青灰釉素面殘片 (早期)	Shard of Celadon (Greyish) Porcelain	1	1	0.022	Porcelain	Celadon	Song-Yuan Dynasties	Song-Yuan Dynasties	KIHV2013:220
B8	H54	9	青黃釉素面殘片 (早期)	Shards of Celadon (Yellowish) Porcelain	1	8	0.025	Porcelain	Celadon	Song-Yuan Dynasties	Song-Yuan Dynasties	KIHV2013:220
B8	H54	10	青黃釉弦紋殘片 (早期)	Shard of Celadon (Yellowish) Porcelain	1	1	0.010	Porcelain	Celadon	Song-Yuan Dynasties	Song-Yuan Dynasties	KIHV2013:220
B8	H54	11	青黃釉刻劃花殘片 (早期)	Shards of Celadon (Yellowish) Porcelain	1	2	0.009	Porcelain	Celadon	Song-Yuan Dynasties	Song-Yuan Dynasties	KIHV2013:220
B8	H54	12	青黃釉素面碗底 (早期)	Shards of Celadon (Yellowish) Bowl	1	2	0.137	Porcelain	Celadon	Song-Yuan Dynasties	Song-Yuan Dynasties	KIHV2013:220
B8	H54	13	青黃釉內底大圈碗底 (早期)	Shard of Celadon (Yellowish) Bowl	1	1	0.035	Porcelain	Celadon	Song-Yuan Dynasties	Song-Yuan Dynasties	KIHV2013:220
B8	H54	14	青黃釉刻劃蓮瓣碗 (早期)	Shard of Celadon (Yellowish) Bowl	1	1	0.010	Porcelain	Celadon	Song-Yuan Dynasties	Song-Yuan Dynasties	KIHV2013:220
B8	H54	15	青黃釉盞 (早期)	Shards of Celadon (Yellowish) Dish	1	5	0.024	Porcelain	Celadon	Song-Yuan Dynasties	Song-Yuan Dynasties	KIHV2013:220
B8	H54	16	青黃釉折腹平底碟 (早期)	Shard of Celadon (Yellowish) Plate	1	1	0.031	Porcelain	Celadon	Song-Yuan Dynasties	Song-Yuan Dynasties	KIHV2013:220
B8	H54	17	青白釉素面殘片 (早期)	Shard of Qingbai Glazed Porcelain	1	1	0.004	Porcelain	Qingbai Glazed	Song-Yuan Dynasties	Song-Yuan Dynasties	KIHV2013:220
B8	H54	18	青白釉閩南內印花碟 (早期)	Shard of Qingbai Glazed Plate	1	1	0.009	Porcelain	Qingbai Glazed	Song-Yuan Dynasties	Song-Yuan Dynasties	KIHV2013:220
B8	H54	19	白瓷素面殘片 (早期)	Shards of White Glazed Porcelain	1	2	0.009	Porcelain	Dehua Kiln	Song-Yuan Dynasties	Song-Yuan Dynasties	KIHV2013:220
B8	H54	20	白瓷平底碟 (早期)	Shard of White Glazed Plate	1	1	0.012	Porcelain	Dehua Kiln	Song-Yuan Dynasties	Song-Yuan Dynasties	KIHV2013:220
B8	H54	21	閩清窯素面殘片 (早期)	Shard of Celadon Porcelain	1	1	0.007	Porcelain	Minqing Kiln	Song-Yuan Dynasties	Song-Yuan Dynasties	KIHV2013:220
B8	H54	22	閩清窯折腹平底碟 (早期)	Shard of Celadon Plate	1	1	0.024	Porcelain	Minqing Kiln	Song-Yuan Dynasties	Song-Yuan Dynasties	KIHV2013:220
B8	H54	23	素面陶殘片 (早期)	Shards of Pottery	1	50	0.326	Pottery	Pottery	Song-Yuan Dynasties	Song-Yuan Dynasties	KIHV2013:220
B8	H54	24	素面陶口沿殘片 (早期)	Shards of Pottery Rim	1	3	0.028	Pottery	Pottery	Song-Yuan Dynasties	Song-Yuan Dynasties	KIHV2013:220
B8	H54	25	素面陶器底殘片 (早期)	Shard of Pottery	1	1	0.034	Pottery	Pottery	Song-Yuan Dynasties	Song-Yuan Dynasties	KIHV2013:220
B8	H54	26	釉陶(泥質陶)殘片 (早期)	Shards of Glazed Pottery	1	2	0.023	Pottery	Pottery	Song-Yuan Dynasties	Song-Yuan Dynasties	KIHV2013:220
B8	H54	27	釉陶(夾砂陶)殘片 (早期)	Shards of Glazed Pottery	1	21	0.096	Pottery	Pottery	Song-Yuan Dynasties	Song-Yuan Dynasties	KIHV2013:220
B8	H54	28	內壁帶醬(青)黃釉泥質陶盆(鉢)殘片 (早期)	Shards of Brown Glazed Pottery Basin	1	2	0.032	Pottery	Pottery	Song-Yuan Dynasties	Song-Yuan Dynasties	KIHV2013:220
B8	H54	29	內壁帶青(黃)釉夾砂陶盆(鉢)殘片 (早期)	Shards of Greenish Yellow Glazed Pottery Basin	1	6	0.142	Pottery	Pottery	Song-Yuan Dynasties	Song-Yuan Dynasties	KIHV2013:220
B8	H54	30	內壁帶青(黃)釉粗夾砂陶盆(鉢)殘片 (早期)	Shards of Greenish Yellow Glazed Pottery Basin	1	2	0.024	Pottery	Pottery	Song-Yuan Dynasties	Song-Yuan Dynasties	KIHV2013:220
B8	H54	31	研磨盆(鉢)殘片 (早期)	Shards of Grinding Basin	1	17	0.232	Pottery	Pottery	Song-Yuan Dynasties	Song-Yuan Dynasties	KIHV2013:220
B8	H54	32	小口瓶殘片 (早期)	Shards of a Small Mouth Pottery Vase	1	8	0.048	Pottery	Pottery	Song-Yuan Dynasties	Song-Yuan Dynasties	KIHV2013:220
B8	H54	33	釉陶(夾砂陶)系部殘片 (早期)	Shards of Glazed Pottery Loop	1	2	0.034	Pottery	Pottery	Song-Yuan Dynasties	Song-Yuan Dynasties	KIHV2013:220
B9	5	1	青灰釉素面殘片 (早期)	Shards of Celadon (Greyish) Porcelain	1	3	0.018	Porcelain	Celadon	Song-Yuan Dynasties	Song-Yuan Dynasties	KIHV2013:221
B9	5	2	青灰釉素面殘片 (早期)	Shards of Celadon (Greyish) Porcelain	1	2	0.011	Porcelain	Celadon	Song-Yuan Dynasties	Song-Yuan Dynasties	KIHV2013:221
B9	5	3	青灰釉素面殘片 (早期)	Shard of Celadon (Greyish) Porcelain	1	1	0.077	Porcelain	Celadon	Song-Yuan Dynasties	Song-Yuan Dynasties	KIHV2013:221
B9	5	4	青灰釉素面殘片 (早期)	Shard of Celadon (Greyish) Porcelain	1	1	0.009	Porcelain	Celadon	Song-Yuan Dynasties	Song-Yuan Dynasties	KIHV2013:221
B9	5	5	青黃釉素面殘片 (早期)	Shard of Celadon (Yellowish) Porcelain	1	1	0.006	Porcelain	Celadon	Song-Yuan Dynasties	Song-Yuan Dynasties	KIHV2013:221
B9	5	6	青黃釉弦紋殘片 (早期)	Shards of Celadon (Yellowish) Porcelain	1	3	0.016	Porcelain	Celadon	Song-Yuan Dynasties	Song-Yuan Dynasties	KIHV2013:221
B9	5	7	青黃釉內底大圈殘片 (早期)	Shard of Celadon (Yellowish) Porcelain	1	1	0.019	Porcelain	Celadon	Song-Yuan Dynasties	Song-Yuan Dynasties	KIHV2013:221
B9	5	8	青黃釉素面碗底 (早期)	Shard of Celadon (Yellowish) Bowl	1	1	0.019	Porcelain	Celadon	Song-Yuan Dynasties	Song-Yuan Dynasties	KIHV2013:221
B9	5	9	青黃釉盞 (早期)	Shards of Celadon (Yellowish) Dish	1	2	0.016	Porcelain	Celadon	Song-Yuan Dynasties	Song-Yuan Dynasties	KIHV2013:221
B9	5	10	青白釉閩南模製印花盒 (早期)	Shard of Qingbai Glazed Container	1	1	0.008	Porcelain	Qingbai Glazed	Song-Yuan Dynasties	Song-Yuan Dynasties	KIHV2013:221
B9	5	11	黑釉盞 (早期)	Shard of Black Glazed Porcelain	1	1	0.015	Porcelain	Black Glazed	Song-Yuan Dynasties	Song-Yuan Dynasties	KIHV2013:221
B9	5	12	閩清窯刻劃花殘片 (早期)	Shards of Celadon Porcelain	1	2	0.011	Porcelain	Minqing Kiln	Song-Yuan Dynasties	Song-Yuan Dynasties	KIHV2013:221
B9	5	13	素面陶殘片 (早期)	Shards of Pottery	1	28	0.207	Pottery	Pottery	Song-Yuan Dynasties	Song-Yuan Dynasties	KIHV2013:221
B9	5	14	素面陶口沿殘片 (早期)	Shards of Pottery Rim	1	3	0.058	Pottery	Pottery	Song-Yuan Dynasties	Song-Yuan Dynasties	KIHV2013:221
B9	5	15	素面陶器底殘片 (早期)	Shards of Pottery	1	5	0.133	Pottery	Pottery	Song-Yuan Dynasties	Song-Yuan Dynasties	KIHV2013:221
B9	5	16	釉陶(泥質陶)殘片 (早期)	Shards of Glazed Pottery	1	2	0.019	Pottery	Pottery	Song-Yuan Dynasties	Song-Yuan Dynasties	KIHV2013:221
B9	5	17	釉陶(夾砂陶)殘片 (早期)	Shards of Glazed Pottery	1	7	0.039	Pottery	Pottery	Song-Yuan Dynasties	Song-Yuan Dynasties	KIHV2013:221
B9	5	18	釉陶(夾砂陶)口沿殘片 (早期)	Shard of Glazed Pottery Rim	1	1	0.015	Pottery	Pottery	Song-Yuan Dynasties	Song-Yuan Dynasties	KIHV2013:221
B9	5	19	釉陶(夾砂陶)器底殘片 (早期)	Shard of Glazed Pottery Base	1	1	0.009	Pottery	Pottery	Song-Yuan Dynasties	Song-Yuan Dynasties	KIHV2013:221
B9	5	20	內壁帶醬(青)黃釉泥質陶盆(鉢)殘片 (早期)	Shard of Brown Glazed Pottery Basin	1	1	0.061	Pottery	Pottery	Song-Yuan Dynasties	Song-Yuan Dynasties	KIHV2013:221
B9	5	21	內壁帶青(黃)釉夾砂陶盆(鉢)殘片 (早期)	Shard of Greenish Yellow Glazed Pottery Basin	1	1	0.014	Pottery	Pottery	Song-Yuan Dynasties	Song-Yuan Dynasties	KIHV2013:221

TP/Grid	Layer/ Feature	GF No	Description (Chi)	Description (Eng)	Bag	Piece	Weight (kg)	Material	Material sub group	Layer Dating	Artefact Dating	Box no.
B9	5	22	研磨盆(鉢)殘片 (早期)	Shards of Grinding Basin	1	4	0.080	Pottery	Pottery	Song-Yuan Dynasties	Song-Yuan Dynasties	KIHV2013:221
B9	5	23	小口瓶殘片 (早期)	Shard of a Small Mouth Pottery Vase	1	1	0.008	Pottery	Pottery	Song-Yuan Dynasties	Song-Yuan Dynasties	KIHV2013:221
B9	6	1	青灰釉素面殘片 (早期)	Shards of Celadon (Greyish) Porcelain	1	12	0.081	Porcelain	Celadon	Song-Yuan Dynasties	Song-Yuan Dynasties	KIHV2013:221
B9	6	2	青灰釉素面殘片 (早期)	Shards of Celadon (Greyish) Porcelain	1	2	0.028	Porcelain	Celadon	Song-Yuan Dynasties	Song-Yuan Dynasties	KIHV2013:221
B9	6	3	青灰釉素面殘片 (早期)	Shard of Celadon (Greyish) Porcelain	1	1	0.009	Porcelain	Celadon	Song-Yuan Dynasties	Song-Yuan Dynasties	KIHV2013:221
B9	6	4	青灰釉素面殘片 (早期)	Shards of Celadon (Greyish) Porcelain	1	4	0.041	Porcelain	Celadon	Song-Yuan Dynasties	Song-Yuan Dynasties	KIHV2013:221
B9	6	5	青灰釉素面殘片 (早期)	Shard of Celadon (Greyish) Porcelain	1	1	0.009	Porcelain	Celadon	Song-Yuan Dynasties	Song-Yuan Dynasties	KIHV2013:221
B9	6	6	青灰釉素面殘片 (早期)	Shard of Celadon (Greyish) Porcelain	1	1	0.008	Porcelain	Celadon	Song-Yuan Dynasties	Song-Yuan Dynasties	KIHV2013:221
B9	6	7	青黃釉素面殘片 (早期)	Shards of Celadon (Yellowish) Porcelain	1	9	0.043	Porcelain	Celadon	Song-Yuan Dynasties	Song-Yuan Dynasties	KIHV2013:221
B9	6	8	青黃釉弦紋殘片 (早期)	Shards of Celadon (Yellowish) Porcelain	1	6	0.057	Porcelain	Celadon	Song-Yuan Dynasties	Song-Yuan Dynasties	KIHV2013:221
B9	6	9	青黃釉外髹劃內刻劃殘片 (早期)	Shard of Celadon (Yellowish) Porcelain	1	1	0.009	Porcelain	Celadon	Song-Yuan Dynasties	Song-Yuan Dynasties	KIHV2013:221
B9	6	10	青黃釉刻劃蓮瓣碗 (早期)	Shard of Celadon (Yellowish) Bowl	1	1	0.006	Porcelain	Celadon	Song-Yuan Dynasties	Song-Yuan Dynasties	KIHV2013:221
B9	6	11	青黃釉帶墨跡碗底 (早期)	Shard of Celadon (Yellowish) Bowl	1	1	0.030	Porcelain	Celadon	Song-Yuan Dynasties	Song-Yuan Dynasties	KIHV2013:221
B9	6	12	青黃釉盞 (早期)	Shard of Celadon (Yellowish) Dish	1	1	0.007	Porcelain	Celadon	Song-Yuan Dynasties	Song-Yuan Dynasties	KIHV2013:221
B9	6	13	白瓷素面碗 (早期)	Shards of White Glazed Bowl	1	2	0.010	Porcelain	Dehua Kiln	Song-Yuan Dynasties	Song-Yuan Dynasties	KIHV2013:221
B9	6	14	白瓷平底碟 (早期)	Shard of White Glazed Plate	1	1	0.006	Porcelain	Dehua Kiln	Song-Yuan Dynasties	Song-Yuan Dynasties	KIHV2013:221
B9	6	15	龍泉窯素面殘片 (早期)	Shard of Celadon Porcelain	1	1	0.022	Porcelain	Longquan Kiln	Song-Yuan Dynasties	Song-Yuan Dynasties	KIHV2013:221
B9	6	16	閩清窯刻劃花殘片 (早期)	Shard of Celadon Porcelain	1	1	0.015	Porcelain	Minqing Kiln	Song-Yuan Dynasties	Song-Yuan Dynasties	KIHV2013:221
B9	6	17	紅瓦 (早期)	Shards of Red Tile	1	2	0.013	Tile	Red Tile	Song-Yuan Dynasties	Song-Yuan Dynasties	KIHV2013:221
B9	6	18	素面陶殘片 (早期)	Shards of Pottery	1	22	0.162	Pottery	Pottery	Song-Yuan Dynasties	Song-Yuan Dynasties	KIHV2013:221
B9	6	19	素面陶口沿殘片 (早期)	Shards of Pottery Rim	1	3	0.045	Pottery	Pottery	Song-Yuan Dynasties	Song-Yuan Dynasties	KIHV2013:221
B9	6	20	素面陶器底殘片 (早期)	Shards of Pottery	1	4	0.143	Pottery	Pottery	Song-Yuan Dynasties	Song-Yuan Dynasties	KIHV2013:221
B9	6	21	釉陶(灰砂陶)殘片 (早期)	Shards of Glazed Pottery	1	6	0.049	Pottery	Pottery	Song-Yuan Dynasties	Song-Yuan Dynasties	KIHV2013:221
B9	6	22	釉陶(灰砂陶)口沿殘片 (早期)	Shard of Glazed Pottery Rim	1	1	0.020	Pottery	Pottery	Song-Yuan Dynasties	Song-Yuan Dynasties	KIHV2013:221
B9	6	23	內壁帶醬 (青) 黃釉泥質陶盆(鉢)殘片 (早期)	Shards of Brown Glazed Pottery Basin	1	4	0.084	Pottery	Pottery	Song-Yuan Dynasties	Song-Yuan Dynasties	KIHV2013:221
B9	6	24	內壁帶青 (黃) 釉夾砂陶盆(鉢)殘片 (早期)	Shards of Greenish Yellow Glazed Pottery Basin	1	6	0.051	Pottery	Pottery	Song-Yuan Dynasties	Song-Yuan Dynasties	KIHV2013:221
B9	6	25	內壁帶青 (黃) 釉粗夾砂陶盆(鉢)殘片 (早期)	Shard of Greenish Yellow Glazed Pottery Basin	1	1	0.013	Pottery	Pottery	Song-Yuan Dynasties	Song-Yuan Dynasties	KIHV2013:221
B9	6	26	研磨盆(鉢)殘片 (早期)	Shards of Grinding Basin	1	5	0.123	Pottery	Pottery	Song-Yuan Dynasties	Song-Yuan Dynasties	KIHV2013:221
B9	6	27	小口瓶殘片 (早期)	Shards of a Small Mouth Pottery Vase	1	6	0.072	Pottery	Pottery	Song-Yuan Dynasties	Song-Yuan Dynasties	KIHV2013:221
B9	6	28	素面陶系部殘片 (早期)	Shard of Pottery Loop	1	1	0.007	Pottery	Pottery	Song-Yuan Dynasties	Song-Yuan Dynasties	KIHV2013:221
B9	H55	1	青灰釉素面殘片 (早期)	Shards of Celadon (Greyish) Porcelain	1	6	0.031	Porcelain	Celadon	Song-Yuan Dynasties	Song-Yuan Dynasties	KIHV2013:221
B9	H55	2	青灰釉素面殘片 (早期)	Shard of Celadon (Greyish) Porcelain	1	1	0.005	Porcelain	Celadon	Song-Yuan Dynasties	Song-Yuan Dynasties	KIHV2013:221
B9	H55	3	青灰釉素面殘片 (早期)	Shard of Celadon (Greyish) Porcelain	1	1	0.005	Porcelain	Celadon	Song-Yuan Dynasties	Song-Yuan Dynasties	KIHV2013:221
B9	H55	4	青黃釉素面殘片 (早期)	Shards of Celadon (Yellowish) Porcelain	1	2	0.015	Porcelain	Celadon	Song-Yuan Dynasties	Song-Yuan Dynasties	KIHV2013:221
B9	H55	5	青黃釉弦紋殘片 (早期)	Shard of Celadon (Yellowish) Porcelain	1	1	0.006	Porcelain	Celadon	Song-Yuan Dynasties	Song-Yuan Dynasties	KIHV2013:221
B9	H55	6	青黃釉內底大圈碗底 (早期)	Shard of Celadon (Yellowish) Bowl	1	1	0.154	Porcelain	Celadon	Song-Yuan Dynasties	Song-Yuan Dynasties	KIHV2013:221
B9	H55	7	青黃釉盞 (早期)	Shard of Celadon (Yellowish) Dish	1	1	0.012	Porcelain	Celadon	Song-Yuan Dynasties	Song-Yuan Dynasties	KIHV2013:221
B9	H55	8	青白釉閩南內印花碟 (早期)	Shard of Qingbai Glazed Plate	1	1	0.017	Porcelain	Qingbai Glazed	Song-Yuan Dynasties	Song-Yuan Dynasties	KIHV2013:221
B9	H55	9	黑釉盞 (早期)	Shard of Black Glazed Porcelain	1	1	0.027	Porcelain	Black Glazed	Song-Yuan Dynasties	Song-Yuan Dynasties	KIHV2013:221
B9	H55	10	龍泉窯素面殘片 (早期)	Shard of Celadon Porcelain	1	1	0.008	Porcelain	Longquan Kiln	Song-Yuan Dynasties	Song-Yuan Dynasties	KIHV2013:221
B9	H55	11	素面陶殘片 (早期)	Shards of Pottery	1	7	0.041	Pottery	Pottery	Song-Yuan Dynasties	Song-Yuan Dynasties	KIHV2013:221
B9	H55	12	素面陶口沿殘片 (早期)	Shard of Pottery Rim	1	1	0.022	Pottery	Pottery	Song-Yuan Dynasties	Song-Yuan Dynasties	KIHV2013:221
B9	H55	13	素面陶器底殘片 (早期)	Shards of Pottery	1	2	0.032	Pottery	Pottery	Song-Yuan Dynasties	Song-Yuan Dynasties	KIHV2013:221
B9	H55	14	釉陶(灰砂陶)殘片 (早期)	Shards of Glazed Pottery	1	4	0.040	Pottery	Pottery	Song-Yuan Dynasties	Song-Yuan Dynasties	KIHV2013:221
B9	H55	15	內壁帶醬 (青) 黃釉泥質陶盆(鉢)殘片 (早期)	Shards of Brown Glazed Pottery Basin	1	2	0.030	Pottery	Pottery	Song-Yuan Dynasties	Song-Yuan Dynasties	KIHV2013:221
B9	H55	16	內壁帶青 (黃) 釉夾砂陶盆(鉢)殘片 (早期)	Shards of Greenish Yellow Glazed Pottery Basin	1	2	0.022	Pottery	Pottery	Song-Yuan Dynasties	Song-Yuan Dynasties	KIHV2013:221
B9	H60	1	青灰釉素面殘片 (早期)	Shards of Celadon (Greyish) Porcelain	1	6	0.056	Porcelain	Celadon	Song-Yuan Dynasties	Song-Yuan Dynasties	KIHV2013:221
B9	H60	2	青灰釉素面殘片 (早期)	Shard of Celadon (Greyish) Porcelain	1	1	0.008	Porcelain	Celadon	Song-Yuan Dynasties	Song-Yuan Dynasties	KIHV2013:221
B9	H60	3	青灰釉素面殘片 (早期)	Shards of Celadon (Greyish) Porcelain	1	4	0.024	Porcelain	Celadon	Song-Yuan Dynasties	Song-Yuan Dynasties	KIHV2013:221
B9	H60	4	青灰釉素面殘片 (早期)	Shard of Celadon (Greyish) Porcelain	1	1	0.051	Porcelain	Celadon	Song-Yuan Dynasties	Song-Yuan Dynasties	KIHV2013:221

TP/Grid	Layer/ Feature	GF No	Description (Chi)	Description (Eng)	Bag	Piece	Weight (kg)	Material	Material sub group	Layer Dating	Artefact Dating	Box no.
B9	H60	5	青灰釉素面殘片 (早期)	Shards of Celadon (Greyish) Porcelain	1	2	0.008	Porcelain	Celadon	Song-Yuan Dynasties	Song-Yuan Dynasties	KIHV2013:221
B9	H60	6	青灰釉素面殘片 (早期)	Shards of Celadon (Greyish) Porcelain	1	2	0.009	Porcelain	Celadon	Song-Yuan Dynasties	Song-Yuan Dynasties	KIHV2013:221
B9	H60	7	青黃釉素面殘片 (早期)	Shards of Celadon (Yellowish) Porcelain	1	4	0.022	Porcelain	Celadon	Song-Yuan Dynasties	Song-Yuan Dynasties	KIHV2013:221
B9	H60	8	青黃釉弦紋殘片 (早期)	Shards of Celadon (Yellowish) Porcelain	1	2	0.014	Porcelain	Celadon	Song-Yuan Dynasties	Song-Yuan Dynasties	KIHV2013:221
B9	H60	9	青黃釉外篋劃殘片 (早期)	Shard of Celadon (Yellowish) Bowl	1	1	0.005	Porcelain	Celadon	Song-Yuan Dynasties	Song-Yuan Dynasties	KIHV2013:221
B9	H60	10	青黃釉刻劃花殘片 (早期)	Shards of Celadon (Yellowish) Porcelain	1	2	0.017	Porcelain	Celadon	Song-Yuan Dynasties	Song-Yuan Dynasties	KIHV2013:221
B9	H60	11	青黃釉素面碗底 (早期)	Shard of Celadon (Yellowish) Bowl	1	1	0.053	Porcelain	Celadon	Song-Yuan Dynasties	Song-Yuan Dynasties	KIHV2013:221
B9	H60	12	青白釉素面殘片 (早期)	Shards of Qingbai Glazed Porcelain	1	4	0.015	Porcelain	Qingbai Glazed	Song-Yuan Dynasties	Song-Yuan Dynasties	KIHV2013:221
B9	H60	13	黑釉盞 (早期)	Shard of Black Glazed Porcelain	1	1	0.010	Porcelain	Black Glazed	Song-Yuan Dynasties	Song-Yuan Dynasties	KIHV2013:221
B9	H60	14	龍泉窯素面殘片 (早期)	Shards of Celadon Porcelain	1	2	0.010	Porcelain	Longquan Kiln	Song-Yuan Dynasties	Song-Yuan Dynasties	KIHV2013:221
B9	H60	15	閩清窯刻劃花殘片 (早期)	Shards of Celadon Porcelain	1	3	0.009	Porcelain	Minqing Kiln	Song-Yuan Dynasties	Song-Yuan Dynasties	KIHV2013:221
B9	H60	16	素面陶殘片 (早期)	Shards of Pottery	1	15	0.089	Pottery	Pottery	Song-Yuan Dynasties	Song-Yuan Dynasties	KIHV2013:221
B9	H60	17	素面陶口沿殘片 (早期)	Shard of Pottery Rim	1	1	0.021	Pottery	Pottery	Song-Yuan Dynasties	Song-Yuan Dynasties	KIHV2013:221
B9	H60	18	素面陶器底殘片 (早期)	Shards of Pottery	1	3	0.021	Pottery	Pottery	Song-Yuan Dynasties	Song-Yuan Dynasties	KIHV2013:221
B9	H60	19	釉陶(泥質陶)殘片 (早期)	Shard of Glazed Pottery	1	1	0.014	Pottery	Pottery	Song-Yuan Dynasties	Song-Yuan Dynasties	KIHV2013:221
B9	H60	20	內壁帶醬 (青) 黃釉泥質陶盆(鉢)殘片 (早期)	Shard of Brown Glazed Pottery Basin	1	1	0.089	Pottery	Pottery	Song-Yuan Dynasties	Song-Yuan Dynasties	KIHV2013:221
B9	H60	21	內壁帶青 (黃) 釉夾砂陶盆(鉢)殘片 (早期)	Shards of Greenish Yellow Glazed Pottery Basin	1	4	0.036	Pottery	Pottery	Song-Yuan Dynasties	Song-Yuan Dynasties	KIHV2013:221
B9	H60	22	陶急須殘片 (早期)	Shard of Chinese Herbal Teapot	1	1	0.009	Pottery	Pottery	Song-Yuan Dynasties	Song-Yuan Dynasties	KIHV2013:221
B9	H60	23	釉陶(夾砂陶)系部殘片 (早期)	Shard of Glazed Pottery Loop	1	1	0.009	Pottery	Pottery	Song-Yuan Dynasties	Song-Yuan Dynasties	KIHV2013:221
B9	H60	24	綠釉陶帶蓮紋殘片 (早期)	Shard of Green Glazed Pottery with Pattern	1	1	0.010	Pottery	Pottery	Song-Yuan Dynasties	Song-Yuan Dynasties	KIHV2013:221
C1	5	1	青灰釉素面殘片 (早期)	Shards of Celadon (Greyish) Porcelain	1	4	0.020	Porcelain	Celadon	Song-Yuan Dynasties	Song-Yuan Dynasties	KIHV2013:223
C1	5	2	青灰釉素面殘片 (早期)	Shards of Celadon (Greyish) Porcelain	1	4	0.021	Porcelain	Celadon	Song-Yuan Dynasties	Song-Yuan Dynasties	KIHV2013:223
C1	5	3	青灰釉素面殘片 (早期)	Shard of Celadon (Greyish) Porcelain	1	1	0.010	Porcelain	Celadon	Song-Yuan Dynasties	Song-Yuan Dynasties	KIHV2013:223
C1	5	4	青灰釉素面殘片 (早期)	Shard of Celadon (Greyish) Porcelain	1	1	0.013	Porcelain	Celadon	Song-Yuan Dynasties	Song-Yuan Dynasties	KIHV2013:223
C1	5	5	青黃釉弦紋殘片 (早期)	Shards of Celadon (Yellowish) Porcelain	1	2	0.007	Porcelain	Celadon	Song-Yuan Dynasties	Song-Yuan Dynasties	KIHV2013:223
C1	5	6	青黃釉外篋劃殘片 (早期)	Shard of Celadon (Yellowish) Porcelain	1	1	0.009	Porcelain	Celadon	Song-Yuan Dynasties	Song-Yuan Dynasties	KIHV2013:223
C1	5	7	青黃釉刻劃花殘片 (早期)	Shard of Celadon (Yellowish) Porcelain	1	1	0.010	Porcelain	Celadon	Song-Yuan Dynasties	Song-Yuan Dynasties	KIHV2013:223
C1	5	8	青黃釉外篋劃內刻劃殘片 (早期)	Shard of Celadon (Yellowish) Porcelain	1	1	0.011	Porcelain	Celadon	Song-Yuan Dynasties	Song-Yuan Dynasties	KIHV2013:223
C1	5	9	青黃釉內底大圈碗底 (早期)	Shard of Celadon (Yellowish) Bowl	1	1	0.045	Porcelain	Celadon	Song-Yuan Dynasties	Song-Yuan Dynasties	KIHV2013:223
C1	5	10	青黃釉刻劃蓮瓣碗 (早期)	Shards of Celadon (Yellowish) Bowl	1	2	0.008	Porcelain	Celadon	Song-Yuan Dynasties	Song-Yuan Dynasties	KIHV2013:223
C1	5	11	青黃釉折腹平底碟 (早期)	Shard of Celadon (Yellowish) Plate	1	1	0.009	Porcelain	Celadon	Song-Yuan Dynasties	Song-Yuan Dynasties	KIHV2013:223
C1	5	12	青白釉素面殘片 (早期)	Shards of Qingbai Glazed Porcelain	1	2	0.010	Porcelain	Qingbai Glazed	Song-Yuan Dynasties	Song-Yuan Dynasties	KIHV2013:223
C1	5	13	白瓷素面殘片 (早期)	Shard of White Glazed Porcelain	1	1	0.006	Porcelain	Dehua Kiln	Song-Yuan Dynasties	Song-Yuan Dynasties	KIHV2013:223
C1	5	14	白瓷平底碟 (早期)	Shards of White Glazed Plate	1	2	0.011	Porcelain	Dehua Kiln	Song-Yuan Dynasties	Song-Yuan Dynasties	KIHV2013:223
C1	5	15	閩清窯折腹平底碟 (早期)	Shard of Celadon Plate	1	1	0.013	Porcelain	Minqing Kiln	Song-Yuan Dynasties	Song-Yuan Dynasties	KIHV2013:223
C1	5	16	脫釉瓷碗底 (早期)	Shard of Glazed Porcelain Bowl	1	1	0.018	Porcelain	Glazed Porcelain	Song-Yuan Dynasties	Song-Yuan Dynasties	KIHV2013:223
C1	5	17	紅瓦 (早期)	Shards of Red Tile	1	10	0.077	Tile	Red Tile	Song-Yuan Dynasties	Song-Yuan Dynasties	KIHV2013:223
C1	5	18	素面陶殘片 (早期)	Shards of Pottery	1	32	0.235	Pottery	Pottery	Song-Yuan Dynasties	Song-Yuan Dynasties	KIHV2013:223
C1	5	19	素面陶口沿殘片 (早期)	Shards of Pottery Rim	1	3	0.053	Pottery	Pottery	Song-Yuan Dynasties	Song-Yuan Dynasties	KIHV2013:223
C1	5	20	素面陶器底殘片 (早期)	Shard of Pottery	1	1	0.042	Pottery	Pottery	Song-Yuan Dynasties	Song-Yuan Dynasties	KIHV2013:223
C1	5	21	釉陶(夾砂陶)殘片 (早期)	Shards of Glazed Pottery	1	11	0.057	Pottery	Pottery	Song-Yuan Dynasties	Song-Yuan Dynasties	KIHV2013:223
C1	5	22	釉陶(夾砂陶)口沿殘片 (早期)	Shard of Glazed Pottery Rim	1	1	0.018	Pottery	Pottery	Song-Yuan Dynasties	Song-Yuan Dynasties	KIHV2013:223
C1	5	23	研磨盆(鉢)殘片 (早期)	Shards of Grinding Basin	1	2	0.024	Pottery	Pottery	Song-Yuan Dynasties	Song-Yuan Dynasties	KIHV2013:223
C1	5	24	小口瓶殘片 (早期)	Shards of a Small Mouth Pottery Vase	1	3	0.028	Pottery	Pottery	Song-Yuan Dynasties	Song-Yuan Dynasties	KIHV2013:223
C1	5	25	陶器蓋殘片 (早期)	Shards of Pottery Lid	1	2	0.009	Pottery	Pottery	Song-Yuan Dynasties	Song-Yuan Dynasties	KIHV2013:223
C1	5	26	內壁帶醬 (青) 黃釉泥質陶盆(鉢)殘片 (早期)	Shards of Brown Glazed Pottery Basin	1	2	0.028	Pottery	Pottery	Song-Yuan Dynasties	Song-Yuan Dynasties	KIHV2013:223
C1	5	27	內壁帶青 (黃) 釉夾砂陶盆(鉢)殘片 (早期)	Shards of Greenish Yellow Glazed Pottery Basin	1	6	0.047	Pottery	Pottery	Song-Yuan Dynasties	Song-Yuan Dynasties	KIHV2013:223
C1	5	28	內壁帶青 (黃) 釉粗夾砂陶盆(鉢)殘片 (早期)	Shard of Greenish Yellow Glazed Pottery Basin	1	1	0.006	Pottery	Pottery	Song-Yuan Dynasties	Song-Yuan Dynasties	KIHV2013:223
C1	5	29	陶甕殘片 (早期)	Shard of Pottery Urn	1	1	0.036	Pottery	Pottery	Song-Yuan Dynasties	Song-Yuan Dynasties	KIHV2013:223
C1	5	30	釉陶(夾砂陶)系部殘片 (早期)	Shard of Glazed Pottery Loop	1	1	0.016	Pottery	Pottery	Song-Yuan Dynasties	Song-Yuan Dynasties	KIHV2013:223

TP/Grid	Layer/ Feature	GF No	Description (Chi)	Description (Eng)	Bag	Piece	Weight (kg)	Material	Material sub group	Layer Dating	Artefact Dating	Box no.
C1	6	1	青灰釉素面殘片 (早期)	Shards of Celadon (Greyish) Porcelain	1	15	0.084	Porcelain	Celadon	Song-Yuan Dynasties	Song-Yuan Dynasties	KIHV2013:223
C1	6	2	青灰釉素面殘片 (早期)	Shards of Celadon (Greyish) Porcelain	1	13	0.080	Porcelain	Celadon	Song-Yuan Dynasties	Song-Yuan Dynasties	KIHV2013:223
C1	6	3	青灰釉素面殘片 (早期)	Shards of Celadon (Greyish) Porcelain	1	3	0.017	Porcelain	Celadon	Song-Yuan Dynasties	Song-Yuan Dynasties	KIHV2013:223
C1	6	4	青灰釉素面殘片 (早期)	Shard of Celadon (Greyish) Porcelain	1	1	0.018	Porcelain	Celadon	Song-Yuan Dynasties	Song-Yuan Dynasties	KIHV2013:223
C1	6	5	青灰釉素面殘片 (早期)	Shard of Celadon (Greyish) Porcelain	1	1	0.060	Porcelain	Celadon	Song-Yuan Dynasties	Song-Yuan Dynasties	KIHV2013:223
C1	6	6	青灰釉素面殘片 (早期)	Shards of Celadon (Greyish) Porcelain	1	2	0.040	Porcelain	Celadon	Song-Yuan Dynasties	Song-Yuan Dynasties	KIHV2013:223
C1	6	7	青灰釉素面殘片 (早期)	Shards of Celadon (Greyish) Porcelain	1	2	0.050	Porcelain	Celadon	Song-Yuan Dynasties	Song-Yuan Dynasties	KIHV2013:223
C1	6	8	青灰釉素面殘片 (早期)	Shards of Celadon (Greyish) Porcelain	1	2	0.017	Porcelain	Celadon	Song-Yuan Dynasties	Song-Yuan Dynasties	KIHV2013:223
C1	6	9	青灰釉素面殘片 (早期)	Shard of Celadon (Greyish) Porcelain	1	1	0.017	Porcelain	Celadon	Song-Yuan Dynasties	Song-Yuan Dynasties	KIHV2013:223
C1	6	10	青黃釉素面殘片 (早期)	Shards of Celadon (Yellowish) Porcelain	1	16	0.080	Porcelain	Celadon	Song-Yuan Dynasties	Song-Yuan Dynasties	KIHV2013:223
C1	6	11	青黃釉弦紋殘片 (早期)	Shards of Celadon (Yellowish) Porcelain	1	7	0.023	Porcelain	Celadon	Song-Yuan Dynasties	Song-Yuan Dynasties	KIHV2013:223
C1	6	12	青黃釉外篋劃殘片 (早期)	Shard of Celadon (Yellowish) Porcelain	1	1	0.006	Porcelain	Celadon	Song-Yuan Dynasties	Song-Yuan Dynasties	KIHV2013:223
C1	6	13	青黃釉刻劃花殘片 (早期)	Shards of Celadon (Yellowish) Porcelain	1	3	0.034	Porcelain	Celadon	Song-Yuan Dynasties	Song-Yuan Dynasties	KIHV2013:223
C1	6	14	青黃釉外篋劃內刻劃殘片 (早期)	Shards of Celadon (Yellowish) Porcelain	1	3	0.010	Porcelain	Celadon	Song-Yuan Dynasties	Song-Yuan Dynasties	KIHV2013:223
C1	6	15	青黃釉素面碗底 (早期)	Shards of Celadon (Yellowish) Bowl	1	2	0.058	Porcelain	Celadon	Song-Yuan Dynasties	Song-Yuan Dynasties	KIHV2013:223
C1	6	16	青黃釉刻劃蓮瓣碗 (早期)	Shards of Celadon (Yellowish) Bowl	1	3	0.020	Porcelain	Celadon	Song-Yuan Dynasties	Song-Yuan Dynasties	KIHV2013:223
C1	6	17	青黃釉盞 (早期)	Shards of Celadon (Yellowish) Dish	1	2	0.013	Porcelain	Celadon	Song-Yuan Dynasties	Song-Yuan Dynasties	KIHV2013:223
C1	6	18	青白釉素面殘片 (早期)	Shards of Qingbai Glazed Porcelain	1	2	0.010	Porcelain	Qingbai Glazed	Song-Yuan Dynasties	Song-Yuan Dynasties	KIHV2013:223
C1	6	19	白瓷素面殘片 (早期)	Shard of White Glazed Porcelain	1	1	0.007	Porcelain	Dehua Kiln	Song-Yuan Dynasties	Song-Yuan Dynasties	KIHV2013:223
C1	6	20	黑釉盞 (早期)	Shards of Black Glazed Porcelain	1	2	0.015	Porcelain	Black Glazed	Song-Yuan Dynasties	Song-Yuan Dynasties	KIHV2013:223
C1	6	21	仿龍泉殘片 (早期)	Shard of Celadon Porcelain	1	1	0.018	Porcelain	Celadon	Song-Yuan Dynasties	Song-Yuan Dynasties	KIHV2013:223
C1	6	22	圓清瓷刻劃花殘片 (早期)	Shard of Celadon Porcelain	1	1	0.007	Porcelain	Minqing Kiln	Song-Yuan Dynasties	Song-Yuan Dynasties	KIHV2013:223
C1	6	23	紅瓦 (早期)	Shards of Red Tile	1	23	0.111	Tile	Red Tile	Song-Yuan Dynasties	Song-Yuan Dynasties	KIHV2013:223
C1	6	24	素面陶殘片 (早期)	Shards of Pottery	1	173	0.946	Pottery	Pottery	Song-Yuan Dynasties	Song-Yuan Dynasties	KIHV2013:223
C1	6	25	素面陶口沿殘片 (早期)	Shards of Pottery Rim	1	5	0.053	Pottery	Pottery	Song-Yuan Dynasties	Song-Yuan Dynasties	KIHV2013:223
C1	6	26	素面陶器底殘片 (早期)	Shards of Pottery	1	11	0.166	Pottery	Pottery	Song-Yuan Dynasties	Song-Yuan Dynasties	KIHV2013:223
C1	6	27	釉陶(泥質陶)殘片 (早期)	Shards of Glazed Pottery	1	3	0.034	Pottery	Pottery	Song-Yuan Dynasties	Song-Yuan Dynasties	KIHV2013:223
C1	6	28	釉陶(泥質陶)口沿殘片 (早期)	Shards of Glazed Pottery Rim	1	2	0.020	Pottery	Pottery	Song-Yuan Dynasties	Song-Yuan Dynasties	KIHV2013:223
C1	6	29	釉陶(泥質陶)器底殘片 (早期)	Shard of Glazed Pottery Base	1	1	0.039	Pottery	Pottery	Song-Yuan Dynasties	Song-Yuan Dynasties	KIHV2013:223
C1	6	30	釉陶(夾砂陶)殘片 (早期)	Shards of Glazed Pottery	1	37	0.198	Pottery	Pottery	Song-Yuan Dynasties	Song-Yuan Dynasties	KIHV2013:223
C1	6	31	釉陶(夾砂陶)口沿殘片 (早期)	Shards of Glazed Pottery Rim	1	5	0.073	Pottery	Pottery	Song-Yuan Dynasties	Song-Yuan Dynasties	KIHV2013:223
C1	6	32	釉陶(夾砂陶)器底殘片 (早期)	Shards of Glazed Pottery Base	1	7	0.107	Pottery	Pottery	Song-Yuan Dynasties	Song-Yuan Dynasties	KIHV2013:223
C1	6	33	內壁帶青(青)黃釉泥質陶盆(鉢)殘片 (早期)	Shards of Brown Glazed Pottery Basin	1	3	0.058	Pottery	Pottery	Song-Yuan Dynasties	Song-Yuan Dynasties	KIHV2013:223
C1	6	34	內壁帶青(黃)釉夾砂陶盆(鉢)殘片 (早期)	Shards of Greenish Yellow Glazed Pottery Basin	1	22	0.170	Pottery	Pottery	Song-Yuan Dynasties	Song-Yuan Dynasties	KIHV2013:223
C1	6	35	內壁帶青(黃)釉粗夾砂陶盆(鉢)殘片 (早期)	Shard of Greenish Yellow Glazed Pottery Basin	1	1	0.025	Pottery	Pottery	Song-Yuan Dynasties	Song-Yuan Dynasties	KIHV2013:223
C1	6	36	研磨盆(鉢)殘片 (早期)	Shards of Grinding Basin	1	10	0.146	Pottery	Pottery	Song-Yuan Dynasties	Song-Yuan Dynasties	KIHV2013:223
C1	6	37	小口瓶殘片 (早期)	Shards of a Small Mouth Pottery Vase	1	16	0.089	Pottery	Pottery	Song-Yuan Dynasties	Song-Yuan Dynasties	KIHV2013:223
C1	6	38	陶甕殘片 (早期)	Shards of Pottery Urn	1	5	0.095	Pottery	Pottery	Song-Yuan Dynasties	Song-Yuan Dynasties	KIHV2013:223
C1	6	39	陶器蓋殘片 (早期)	Shard of Pottery Lid	1	1	0.009	Pottery	Pottery	Song-Yuan Dynasties	Song-Yuan Dynasties	KIHV2013:223
C1	6	40	陶急須殘片 (早期)	Shard of Chinese Herbal Teapot	1	1	0.008	Pottery	Pottery	Song-Yuan Dynasties	Song-Yuan Dynasties	KIHV2013:223
C1	6	41	釉陶執壺殘片 (早期)	Shards of Glazed Pottery Ewer	1	2	0.030	Pottery	Pottery	Song-Yuan Dynasties	Song-Yuan Dynasties	KIHV2013:223
C1	6	42	釉陶(夾砂陶)系部殘片 (早期)	Shards of Glazed Pottery Loop	1	3	0.016	Pottery	Pottery	Song-Yuan Dynasties	Song-Yuan Dynasties	KIHV2013:223
C1	7	1	青黃釉素面殘片 (早期)	Shards of Celadon (Yellowish) Porcelain	1	2	0.007	Porcelain	Celadon	Song-Yuan Dynasties	Song-Yuan Dynasties	KIHV2013:223
C1	7	2	青黃釉弦紋殘片 (早期)	Shards of Celadon (Yellowish) Porcelain	1	2	0.008	Porcelain	Celadon	Song-Yuan Dynasties	Song-Yuan Dynasties	KIHV2013:223
C1	7	3	青黃釉刻劃花殘片 (早期)	Shards of Celadon (Yellowish) Porcelain	1	3	0.013	Porcelain	Celadon	Song-Yuan Dynasties	Song-Yuan Dynasties	KIHV2013:223
C1	7	4	紅瓦 (早期)	Shards of Red Tile	1	2	0.012	Tile	Red Tile	Song-Yuan Dynasties	Song-Yuan Dynasties	KIHV2013:223
C1	7	5	素面陶殘片 (早期)	Shards of Pottery	1	40	0.152	Pottery	Pottery	Song-Yuan Dynasties	Song-Yuan Dynasties	KIHV2013:223
C1	7	6	素面陶器底殘片 (早期)	Shards of Pottery	1	4	0.058	Pottery	Pottery	Song-Yuan Dynasties	Song-Yuan Dynasties	KIHV2013:223
C1	7	7	釉陶(泥質陶)口沿殘片 (早期)	Shards of Glazed Pottery Rim	1	2	0.026	Pottery	Pottery	Song-Yuan Dynasties	Song-Yuan Dynasties	KIHV2013:223
C1	7	8	釉陶(夾砂陶)殘片 (早期)	Shards of Glazed Pottery	1	9	0.032	Pottery	Pottery	Song-Yuan Dynasties	Song-Yuan Dynasties	KIHV2013:223

TP/Grid	Layer/ Feature	GF No	Description (Chi)	Description (Eng)	Bag	Piece	Weight (kg)	Material	Material sub group	Layer Dating	Artefact Dating	Box no.
C1	7	9	袖陶(夾砂陶)口沿殘片(早期)	Shard of Glazed Pottery Rim	1	1	0.005	Pottery	Pottery	Song-Yuan Dynasties	Song-Yuan Dynasties	KIHV2013:223
C1	7	10	內壁帶青(黃)釉夾砂陶盆(鉢)殘片(早期)	Shards of Greenish Yellow Glazed Pottery Basin	1	4	0.043	Pottery	Pottery	Song-Yuan Dynasties	Song-Yuan Dynasties	KIHV2013:223
C1	7	11	內壁帶青(黃)釉粗夾砂陶盆(鉢)殘片(早期)	Shards of Greenish Yellow Glazed Pottery Basin	1	6	0.033	Pottery	Pottery	Song-Yuan Dynasties	Song-Yuan Dynasties	KIHV2013:223
C1	7	12	研磨盆(鉢)殘片(早期)	Shard of Grinding Basin	1	1	0.007	Pottery	Pottery	Song-Yuan Dynasties	Song-Yuan Dynasties	KIHV2013:223
C1	7	13	小口瓶殘片(早期)	Shards of a Small Mouth Pottery Vase	1	2	0.018	Pottery	Pottery	Song-Yuan Dynasties	Song-Yuan Dynasties	KIHV2013:223
C1	7	14	袖陶(夾砂陶)系部殘片(早期)	Shards of Glazed Pottery Loop	1	3	0.010	Pottery	Pottery	Song-Yuan Dynasties	Song-Yuan Dynasties	KIHV2013:223
C1	7	15	綠釉陶殘片(早期)	Shard of Green Glazed Pottery	1	1	0.007	Pottery	Pottery	Song-Yuan Dynasties	Song-Yuan Dynasties	KIHV2013:223
C3	4	1	青灰釉素面殘片(早期)	Shards of Celadon (Greyish) Porcelain	1	30	0.147	Porcelain	Celadon	Song-Yuan Dynasties	Song-Yuan Dynasties	KIHV2013:224
C3	4	2	青灰釉素面殘片(早期)	Shards of Celadon (Greyish) Porcelain	1	2	0.009	Porcelain	Celadon	Song-Yuan Dynasties	Song-Yuan Dynasties	KIHV2013:224
C3	4	3	青灰釉素面殘片(早期)	Shards of Celadon (Greyish) Porcelain	1	11	0.055	Porcelain	Celadon	Song-Yuan Dynasties	Song-Yuan Dynasties	KIHV2013:224
C3	4	4	青灰釉素面殘片(早期)	Shard of Celadon (Greyish) Porcelain	1	1	0.008	Porcelain	Celadon	Song-Yuan Dynasties	Song-Yuan Dynasties	KIHV2013:224
C3	4	5	青灰釉素面殘片(早期)	Shard of Celadon (Greyish) Porcelain	1	1	0.016	Porcelain	Celadon	Song-Yuan Dynasties	Song-Yuan Dynasties	KIHV2013:224
C3	4	6	青灰釉素面殘片(早期)	Shards of Celadon (Greyish) Porcelain	1	3	0.016	Porcelain	Celadon	Song-Yuan Dynasties	Song-Yuan Dynasties	KIHV2013:224
C3	4	7	青灰釉素面殘片(早期)	Shard of Celadon (Greyish) Porcelain	1	1	0.007	Porcelain	Celadon	Song-Yuan Dynasties	Song-Yuan Dynasties	KIHV2013:224
C3	4	8	青灰釉素面殘片(早期)	Shards of Celadon (Greyish) Porcelain	1	4	0.048	Porcelain	Celadon	Song-Yuan Dynasties	Song-Yuan Dynasties	KIHV2013:224
C3	4	9	青灰釉素面殘片(早期)	Shards of Celadon (Greyish) Porcelain	1	3	0.108	Porcelain	Celadon	Song-Yuan Dynasties	Song-Yuan Dynasties	KIHV2013:224
C3	4	10	青灰釉素面殘片(早期)	Shards of Celadon (Greyish) Porcelain	1	2	0.062	Porcelain	Celadon	Song-Yuan Dynasties	Song-Yuan Dynasties	KIHV2013:224
C3	4	11	青灰釉素面殘片(早期)	Shards of Celadon (Greyish) Porcelain	1	3	0.024	Porcelain	Celadon	Song-Yuan Dynasties	Song-Yuan Dynasties	KIHV2013:224
C3	4	12	青灰釉素面殘片(早期)	Shards of Celadon (Greyish) Porcelain	1	4	0.055	Porcelain	Celadon	Song-Yuan Dynasties	Song-Yuan Dynasties	KIHV2013:224
C3	4	13	青黃釉素面殘片(早期)	Shards of Celadon (Yellowish) Porcelain	1	20	0.096	Porcelain	Celadon	Song-Yuan Dynasties	Song-Yuan Dynasties	KIHV2013:224
C3	4	14	青黃釉紋弦殘片(早期)	Shards of Celadon (Yellowish) Porcelain	1	9	0.029	Porcelain	Celadon	Song-Yuan Dynasties	Song-Yuan Dynasties	KIHV2013:224
C3	4	15	青黃釉刻劃花殘片(早期)	Shards of Celadon (Yellowish) Porcelain	1	4	0.029	Porcelain	Celadon	Song-Yuan Dynasties	Song-Yuan Dynasties	KIHV2013:224
C3	4	16	青黃釉外篋劃內刻劃殘片(早期)	Shards of Celadon (Yellowish) Porcelain	1	2	0.014	Porcelain	Celadon	Song-Yuan Dynasties	Song-Yuan Dynasties	KIHV2013:224
C3	4	17	青黃釉素面碗底(早期)	Shard of Celadon (Yellowish) Bowl	1	1	0.021	Porcelain	Celadon	Song-Yuan Dynasties	Song-Yuan Dynasties	KIHV2013:224
C3	4	18	青黃釉澀圈碗底(早期)	Shard of Celadon (Yellowish) Bowl	1	1	0.072	Porcelain	Celadon	Song-Yuan Dynasties	Song-Yuan Dynasties	KIHV2013:224
C3	4	19	青黃釉內底大圈碗(早期)	Shards of Celadon (Yellowish) Bowl	1	3	0.042	Porcelain	Celadon	Song-Yuan Dynasties	Song-Yuan Dynasties	KIHV2013:224
C3	4	20	青黃釉刻劃蓮瓣碗(早期)	Shards of Celadon (Yellowish) Bowl	1	7	0.056	Porcelain	Celadon	Song-Yuan Dynasties	Song-Yuan Dynasties	KIHV2013:224
C3	4	21	青黃釉盞(早期)	Shard of Celadon (Yellowish) Dish	1	1	0.006	Porcelain	Celadon	Song-Yuan Dynasties	Song-Yuan Dynasties	KIHV2013:224
C3	4	22	青黃釉折腹平底碟(早期)	Shards of Celadon (Yellowish) Plate	1	3	0.043	Porcelain	Celadon	Song-Yuan Dynasties	Song-Yuan Dynasties	KIHV2013:224
C3	4	23	青白釉素面殘片(早期)	Shards of Qingbai Glazed Porcelain	1	5	0.017	Porcelain	Qingbai Glazed	Song-Yuan Dynasties	Song-Yuan Dynasties	KIHV2013:224
C3	4	24	青白釉閩南模製素面碗(早期)	Shards of Qingbai Glazed Bowl	1	2	0.016	Porcelain	Qingbai Glazed	Song-Yuan Dynasties	Song-Yuan Dynasties	KIHV2013:224
C3	4	25	青白釉閩南內印花殘片(早期)	Shard of Qingbai Glazed Porcelain	1	1	0.011	Porcelain	Qingbai Glazed	Song-Yuan Dynasties	Song-Yuan Dynasties	KIHV2013:224
C3	4	26	青白釉平底碟(早期)	Shard of Qingbai Glazed Plate	1	1	0.007	Porcelain	Qingbai Glazed	Song-Yuan Dynasties	Song-Yuan Dynasties	KIHV2013:224
C3	4	27	白瓷素面碗(早期)	Shards of White Glazed Bowl	1	12	0.040	Porcelain	Dehua Kiln	Song-Yuan Dynasties	Song-Yuan Dynasties	KIHV2013:224
C3	4	28	白瓷閩南模製素面碗(早期)	Shard of White Glazed Bowl	1	1	0.007	Porcelain	Dehua Kiln	Song-Yuan Dynasties	Song-Yuan Dynasties	KIHV2013:224
C3	4	29	白瓷平底碟(早期)	Shards of White Glazed Porcelain	1	2	0.013	Porcelain	Dehua Kiln	Song-Yuan Dynasties	Song-Yuan Dynasties	KIHV2013:224
C3	4	30	仿龍泉刻劃S形紋殘片(早期)	Shards of Celadon Porcelain	1	2	0.022	Porcelain	Celadon	Song-Yuan Dynasties	Song-Yuan Dynasties	KIHV2013:224
C3	4	31	閩清窯刻劃花碗(早期)	Shards of Celadon Bowl	1	6	0.063	Porcelain	Minqing Kiln	Song-Yuan Dynasties	Song-Yuan Dynasties	KIHV2013:224
C3	4	32	景德鎮窯折腹平底碟(早期)	Shard of Qingbai Porcelain Plate	1	1	0.017	Porcelain	Jingdezhen	Song-Yuan Dynasties	Song-Yuan Dynasties	KIHV2013:224
C3	4	33	脫釉瓷碗底(早期)	Shards of Glazed Porcelain Bowl	1	2	0.044	Porcelain	Glazed Porcelain	Song-Yuan Dynasties	Song-Yuan Dynasties	KIHV2013:224
C3	4	34	紅瓦(早期)	Shard of Red tile	1	1	0.017	Tile	Red Tile	Song-Yuan Dynasties	Song-Yuan Dynasties	KIHV2013:224
C3	4	35	灰瓦(早期)	Shard of Grey Tile	1	1	0.017	Tile	Grey Tile	Song-Yuan Dynasties	Song-Yuan Dynasties	KIHV2013:224
C3	4	36	素面陶殘片(早期)	Shards of Pottery	1	159	1.189	Pottery	Pottery	Song-Yuan Dynasties	Song-Yuan Dynasties	KIHV2013:224
C3	4	37	素面陶口沿殘片(早期)	Shards of Pottery Rim	1	6	0.082	Pottery	Pottery	Song-Yuan Dynasties	Song-Yuan Dynasties	KIHV2013:224
C3	4	38	素面陶器底殘片(早期)	Shards of Pottery	1	13	0.257	Pottery	Pottery	Song-Yuan Dynasties	Song-Yuan Dynasties	KIHV2013:224
C3	4	39	袖陶(泥質陶)殘片(早期)	Shards of Glazed Pottery	1	3	0.034	Pottery	Pottery	Song-Yuan Dynasties	Song-Yuan Dynasties	KIHV2013:224
C3	4	40	袖陶(泥質陶)口沿殘片(早期)	Shards of Glazed Pottery Rim	1	4	0.051	Pottery	Pottery	Song-Yuan Dynasties	Song-Yuan Dynasties	KIHV2013:224
C3	4	41	袖陶(泥質陶)器底殘片(早期)	Shard of Glazed Pottery Base	1	1	0.110	Pottery	Pottery	Song-Yuan Dynasties	Song-Yuan Dynasties	KIHV2013:224
C3	4	42	袖陶(夾砂陶)殘片(早期)	Shards of Glazed Pottery	1	36	0.257	Pottery	Pottery	Song-Yuan Dynasties	Song-Yuan Dynasties	KIHV2013:224
C3	4	43	袖陶(夾砂陶)口沿殘片(早期)	Shard of Glazed Pottery Rim	1	1	0.009	Pottery	Pottery	Song-Yuan Dynasties	Song-Yuan Dynasties	KIHV2013:224

TP/Grid	Layer/Feature	GF No	Description (Chi)	Description (Eng)	Bag	Piece	Weight (kg)	Material	Material sub group	Layer Dating	Artefact Dating	Box no.
C3	4	44	袖陶(夾砂陶)器底殘片(早期)	Shard of Glazed Pottery Base	1	1	0.006	Pottery	Pottery	Song-Yuan Dynasties	Song-Yuan Dynasties	KIHV2013:224
C3	4	45	內壁帶醬(青)黃釉泥質陶盆(鉢)殘片(早期)	Shards of Brown Glazed Pottery Basin	1	10	0.239	Pottery	Pottery	Song-Yuan Dynasties	Song-Yuan Dynasties	KIHV2013:224
C3	4	46	內壁帶青(黃)釉夾砂陶盆(鉢)殘片(早期)	Shards of Greenish Yellow Glazed Pottery Basin	1	29	0.327	Pottery	Pottery	Song-Yuan Dynasties	Song-Yuan Dynasties	KIHV2013:224
C3	4	47	內壁帶青(黃)釉粗夾砂陶盆(鉢)殘片(早期)	Shards of Greenish Yellow Glazed Pottery Basin	1	3	0.048	Pottery	Pottery	Song-Yuan Dynasties	Song-Yuan Dynasties	KIHV2013:224
C3	4	48	研磨盆(鉢)殘片(早期)	Shards of Grinding Basin	1	12	0.128	Pottery	Pottery	Song-Yuan Dynasties	Song-Yuan Dynasties	KIHV2013:224
C3	4	49	小口瓶殘片(早期)	Shards of a Small Mouth Pottery Vase	1	10	0.102	Pottery	Pottery	Song-Yuan Dynasties	Song-Yuan Dynasties	KIHV2013:224
C3	4	50	陶器蓋殘片(早期)	Shards of Pottery Lid	1	3	0.025	Pottery	Pottery	Song-Yuan Dynasties	Song-Yuan Dynasties	KIHV2013:224
C3	4	51	陶急須殘片(早期)	Shard of Chinese Herbal Teapot	1	1	0.009	Pottery	Pottery	Song-Yuan Dynasties	Song-Yuan Dynasties	KIHV2013:224
C3	4	52	陶甕殘片(早期)	Shard of Pottery Urn	1	1	0.013	Pottery	Pottery	Song-Yuan Dynasties	Song-Yuan Dynasties	KIHV2013:224
C3	4	53	灰陶陶甕殘片(早期)	Shards of Grey Pottery Urn	1	2	0.036	Pottery	Pottery	Song-Yuan Dynasties	Song-Yuan Dynasties	KIHV2013:224
C3	4	54	袖陶執壺殘片(早期)	Shards of Glazed Pottery Ewer	1	2	0.029	Pottery	Pottery	Song-Yuan Dynasties	Song-Yuan Dynasties	KIHV2013:224
C3	4	55	袖陶(夾砂陶)系部殘片(早期)	Shards of Glazed Pottery Loop	1	5	0.048	Pottery	Pottery	Song-Yuan Dynasties	Song-Yuan Dynasties	KIHV2013:224
C3	4	56	綠釉陶殘片(早期)	Shard of Green Glazed Pottery	1	1	0.006	Pottery	Pottery	Song-Yuan Dynasties	Song-Yuan Dynasties	KIHV2013:224
C3	4	57	袖陶帶字樣殘片(早期)	Shard of Glazed Pottery with Characters	1	1	0.009	Pottery	Pottery	Song-Yuan Dynasties	Song-Yuan Dynasties	KIHV2013:224
C3	4	58	袖陶帶紋飾殘片(早期)	Shard of Glazed Pottery with Pattern	1	1	0.100	Pottery	Pottery	Song-Yuan Dynasties	Song-Yuan Dynasties	KIHV2013:224
C3	5	1	青灰釉素面殘片(早期)	Shards of Celadon (Greyish) Porcelain	1	25	0.104	Porcelain	Celadon	Song-Yuan Dynasties	Song-Yuan Dynasties	KIHV2013:224
C3	5	2	青灰釉素面殘片(早期)	Shards of Celadon (Greyish) Porcelain	1	5	0.027	Porcelain	Celadon	Song-Yuan Dynasties	Song-Yuan Dynasties	KIHV2013:224
C3	5	3	青灰釉素面殘片(早期)	Shards of Celadon (Greyish) Porcelain	1	8	0.038	Porcelain	Celadon	Song-Yuan Dynasties	Song-Yuan Dynasties	KIHV2013:224
C3	5	4	青灰釉素面殘片(早期)	Shard of Celadon (Greyish) Porcelain	1	1	0.007	Porcelain	Celadon	Song-Yuan Dynasties	Song-Yuan Dynasties	KIHV2013:224
C3	5	5	青灰釉素面殘片(早期)	Shards of Celadon (Greyish) Porcelain	1	2	0.101	Porcelain	Celadon	Song-Yuan Dynasties	Song-Yuan Dynasties	KIHV2013:224
C3	5	6	青灰釉素面殘片(早期)	Shards of Celadon (Greyish) Porcelain	1	5	0.178	Porcelain	Celadon	Song-Yuan Dynasties	Song-Yuan Dynasties	KIHV2013:224
C3	5	7	青黃釉素面殘片(早期)	Shards of Celadon (Yellowish) Porcelain	1	28	0.107	Porcelain	Celadon	Song-Yuan Dynasties	Song-Yuan Dynasties	KIHV2013:224
C3	5	8	青黃釉紋飾殘片(早期)	Shards of Celadon (Yellowish) Porcelain	1	8	0.036	Porcelain	Celadon	Song-Yuan Dynasties	Song-Yuan Dynasties	KIHV2013:224
C3	5	9	青黃釉刻劃花殘片(早期)	Shards of Celadon (Yellowish) Porcelain	1	2	0.013	Porcelain	Celadon	Song-Yuan Dynasties	Song-Yuan Dynasties	KIHV2013:224
C3	5	10	青黃釉素面碗底(早期)	Shard of Celadon (Yellowish) Bowl	1	1	0.015	Porcelain	Celadon	Song-Yuan Dynasties	Song-Yuan Dynasties	KIHV2013:224
C3	5	11	青黃釉外筒劃內刻劃碗(早期)	Shards of Celadon Bowl	1	2	0.023	Porcelain	Celadon	Song-Yuan Dynasties	Song-Yuan Dynasties	KIHV2013:224
C3	5	12	青黃釉刻劃蓮瓣碗(早期)	Shard of Celadon (Yellowish) Bowl	1	1	0.007	Porcelain	Celadon	Song-Yuan Dynasties	Song-Yuan Dynasties	KIHV2013:224
C3	5	13	青白釉素面碗(早期)	Shards of Qingbai Glazed Bowl	1	5	0.017	Porcelain	Qingbai Glazed	Song-Yuan Dynasties	Song-Yuan Dynasties	KIHV2013:224
C3	5	14	白瓷平底碟(早期)	Shard of White Glazed Plate	1	1	0.006	Porcelain	Dehua Kiln	Song-Yuan Dynasties	Song-Yuan Dynasties	KIHV2013:224
C3	5	15	龍泉窯蓮瓣殘片(早期)	Shard of Celadon Porcelain	1	1	0.010	Porcelain	Longquan Kiln	Song-Yuan Dynasties	Song-Yuan Dynasties	KIHV2013:224
C3	5	16	龍泉窯折腹洗(早期)	Shard of Celadon Porcelain	1	1	0.019	Porcelain	Longquan Kiln	Song-Yuan Dynasties	Song-Yuan Dynasties	KIHV2013:224
C3	5	17	閩清窯刻劃花殘片(早期)	Shards of Celadon Porcelain	1	3	0.019	Porcelain	Minqing Kiln	Song-Yuan Dynasties	Song-Yuan Dynasties	KIHV2013:224
C3	5	18	素面陶殘片(早期)	Shards of Pottery	1	45	0.292	Pottery	Pottery	Song-Yuan Dynasties	Song-Yuan Dynasties	KIHV2013:224
C3	5	19	素面陶口沿殘片(早期)	Shards of Pottery Rim	1	4	0.084	Pottery	Pottery	Song-Yuan Dynasties	Song-Yuan Dynasties	KIHV2013:224
C3	5	20	素面陶器底殘片(早期)	Shards of Pottery	1	2	0.043	Pottery	Pottery	Song-Yuan Dynasties	Song-Yuan Dynasties	KIHV2013:224
C3	5	21	袖陶(泥質陶)殘片(早期)	Shard of Glazed Pottery	1	1	0.020	Pottery	Pottery	Song-Yuan Dynasties	Song-Yuan Dynasties	KIHV2013:224
C3	5	22	袖陶(夾砂陶)殘片(早期)	Shards of Glazed Pottery	1	13	0.076	Pottery	Pottery	Song-Yuan Dynasties	Song-Yuan Dynasties	KIHV2013:224
C3	5	23	袖陶(夾砂陶)口沿殘片(早期)	Shards of Glazed Pottery Rim	1	2	0.033	Pottery	Pottery	Song-Yuan Dynasties	Song-Yuan Dynasties	KIHV2013:224
C3	5	24	袖陶(夾砂陶)器底殘片(早期)	Shard of Glazed Pottery Base	1	1	0.037	Pottery	Pottery	Song-Yuan Dynasties	Song-Yuan Dynasties	KIHV2013:224
C3	5	25	內壁帶醬(青)黃釉泥質陶盆(鉢)殘片(早期)	Shards of Brown Glazed Pottery Basin	1	3	0.112	Pottery	Pottery	Song-Yuan Dynasties	Song-Yuan Dynasties	KIHV2013:224
C3	5	26	內壁帶青(黃)釉夾砂陶盆(鉢)殘片(早期)	Shards of Greenish Yellow Glazed Pottery Basin	1	9	0.142	Pottery	Pottery	Song-Yuan Dynasties	Song-Yuan Dynasties	KIHV2013:224
C3	5	27	研磨盆(鉢)殘片(早期)	Shards of Grinding Basin	1	4	0.110	Pottery	Pottery	Song-Yuan Dynasties	Song-Yuan Dynasties	KIHV2013:224
C3	5	28	小口瓶殘片(早期)	Shards of a Small Mouth Pottery Vase	1	4	0.019	Pottery	Pottery	Song-Yuan Dynasties	Song-Yuan Dynasties	KIHV2013:224
C3	5	29	陶急須殘片(早期)	Shard of Chinese Herbal Teapot	1	1	0.013	Pottery	Pottery	Song-Yuan Dynasties	Song-Yuan Dynasties	KIHV2013:224
C3	5	30	陶甕殘片(早期)	Shard of Pottery Urn	1	1	0.037	Pottery	Pottery	Song-Yuan Dynasties	Song-Yuan Dynasties	KIHV2013:224
C3	5	31	灰陶陶甕殘片(早期)	Shard of Grey Pottery Urn	1	1	0.009	Pottery	Pottery	Song-Yuan Dynasties	Song-Yuan Dynasties	KIHV2013:224
C3	5	32	袖陶執壺殘片(早期)	Shard of Glazed Pottery Ewer	1	1	0.007	Pottery	Pottery	Song-Yuan Dynasties	Song-Yuan Dynasties	KIHV2013:224
C3	5	33	袖陶(泥質陶)系部殘片(早期)	Shard of Glazed Pottery Loop	1	1	0.011	Pottery	Pottery	Song-Yuan Dynasties	Song-Yuan Dynasties	KIHV2013:224
C3	5	34	袖陶(夾砂陶)系部殘片(早期)	Shard of Glazed Pottery Loop	1	1	0.009	Pottery	Pottery	Song-Yuan Dynasties	Song-Yuan Dynasties	KIHV2013:224
C3	5	35	袖陶(夾砂陶)直系系部殘片(早期)	Shard of Glazed Pottery Loop	1	1	0.014	Pottery	Pottery	Song-Yuan Dynasties	Song-Yuan Dynasties	KIHV2013:224

TP/Grid	Layer/ Feature	GF No	Description (Chi)	Description (Eng)	Bag	Piece	Weight (kg)	Material	Material sub group	Layer Dating	Artefact Dating	Box no.
C3	6	1	青灰釉素面殘片 (早期)	Shard of Celadon (Greyish) Porcelain	1	1	0.006	Porcelain	Celadon	Song-Yuan Dynasties	Song-Yuan Dynasties	KIHV2013:224
C3	6	2	青灰釉素面殘片 (早期)	Shards of Celadon (Greyish) Porcelain	1	3	0.096	Porcelain	Celadon	Song-Yuan Dynasties	Song-Yuan Dynasties	KIHV2013:224
C3	6	3	青灰釉素面殘片 (早期)	Shards of Celadon (Greyish) Porcelain	1	2	0.057	Porcelain	Celadon	Song-Yuan Dynasties	Song-Yuan Dynasties	KIHV2013:224
C3	6	4	青灰釉素面殘片 (早期)	Shard of Celadon (Greyish) Porcelain	1	1	0.011	Porcelain	Celadon	Song-Yuan Dynasties	Song-Yuan Dynasties	KIHV2013:224
C3	6	5	青黃釉素面殘片 (早期)	Shards of Celadon (Yellowish) Porcelain	1	2	0.013	Porcelain	Celadon	Song-Yuan Dynasties	Song-Yuan Dynasties	KIHV2013:224
C3	6	6	青白釉素面殘片 (早期)	Shard of Qingbai Glazed Porcelain	1	1	0.006	Porcelain	Qingbai Glazed	Song-Yuan Dynasties	Song-Yuan Dynasties	KIHV2013:224
C3	6	7	閩清窯刻劃花殘片 (早期)	Shards of Celadon Porcelain	1	5	0.054	Porcelain	Minqing Kiln	Song-Yuan Dynasties	Song-Yuan Dynasties	KIHV2013:224
C3	6	8	紅瓦 (早期)	Shard of Red tile	1	1	0.014	Tile	Red Tile	Song-Yuan Dynasties	Song-Yuan Dynasties	KIHV2013:224
C3	6	9	素面陶殘片 (早期)	Shards of Pottery	1	7	0.045	Pottery	Pottery	Song-Yuan Dynasties	Song-Yuan Dynasties	KIHV2013:224
C3	6	10	釉陶(夾砂陶)殘片 (早期)	Shards of Glazed Pottery	1	3	0.062	Pottery	Pottery	Song-Yuan Dynasties	Song-Yuan Dynasties	KIHV2013:224
C3	6	11	內壁帶齒 (青) 黃釉泥質陶 盆(鉢)殘片 (早期)	Shard of Brown Glazed Pottery Basin	1	1	0.020	Pottery	Pottery	Song-Yuan Dynasties	Song-Yuan Dynasties	KIHV2013:224
C3	6	12	內壁帶青 (黃) 釉夾砂陶盆 (鉢)殘片 (早期)	Shards of Greenish Yellow Glazed Pottery Basin	1	7	0.098	Pottery	Pottery	Song-Yuan Dynasties	Song-Yuan Dynasties	KIHV2013:224
C3	6	13	研磨盆(鉢)殘片 (早期)	Shards of Grinding Basin	1	2	0.020	Pottery	Pottery	Song-Yuan Dynasties	Song-Yuan Dynasties	KIHV2013:224
C3	6	14	小口瓶殘片 (早期)	Shards of a Small Mouth Pottery Vase	1	3	0.015	Pottery	Pottery	Song-Yuan Dynasties	Song-Yuan Dynasties	KIHV2013:224
C3	H35	1	青灰釉素面殘片 (早期)	Shard of Celadon (Greyish) Porcelain	1	1	0.007	Porcelain	Celadon	Song-Yuan Dynasties	Song-Yuan Dynasties	KIHV2013:224
C3	H35	2	青灰釉素面殘片 (早期)	Shard of Celadon (Greyish) Porcelain	1	1	0.018	Porcelain	Celadon	Song-Yuan Dynasties	Song-Yuan Dynasties	KIHV2013:224
C3	H35	3	素面陶殘片 (早期)	Shards of Pottery	1	5	0.015	Pottery	Pottery	Song-Yuan Dynasties	Song-Yuan Dynasties	KIHV2013:224
C3	H35	4	釉陶(夾砂陶)殘片 (早期)	Shards of Glazed Pottery	1	2	0.013	Pottery	Pottery	Song-Yuan Dynasties	Song-Yuan Dynasties	KIHV2013:224
C4	5	1	青灰釉素面殘片 (早期)	Shards of Celadon (Greyish) Porcelain	1	21	0.128	Porcelain	Celadon	Song-Yuan Dynasties	Song-Yuan Dynasties	KIHV2013:225
C4	5	2	青灰釉素面殘片 (早期)	Shards of Celadon (Greyish) Porcelain	1	7	0.055	Porcelain	Celadon	Song-Yuan Dynasties	Song-Yuan Dynasties	KIHV2013:225
C4	5	3	青灰釉素面殘片 (早期)	Shards of Celadon (Greyish) Porcelain	1	2	0.014	Porcelain	Celadon	Song-Yuan Dynasties	Song-Yuan Dynasties	KIHV2013:225
C4	5	4	青灰釉素面殘片 (早期)	Shard of Celadon (Greyish) Porcelain	1	1	0.021	Porcelain	Celadon	Song-Yuan Dynasties	Song-Yuan Dynasties	KIHV2013:225
C4	5	5	青灰釉素面殘片 (早期)	Shard of Celadon (Greyish) Porcelain	1	1	0.051	Porcelain	Celadon	Song-Yuan Dynasties	Song-Yuan Dynasties	KIHV2013:225
C4	5	6	青灰釉素面殘片 (早期)	Shards of Celadon (Greyish) Porcelain	1	6	0.058	Porcelain	Celadon	Song-Yuan Dynasties	Song-Yuan Dynasties	KIHV2013:225
C4	5	7	青灰釉素面殘片 (早期)	Shard of Celadon (Greyish) Porcelain	1	1	0.055	Porcelain	Celadon	Song-Yuan Dynasties	Song-Yuan Dynasties	KIHV2013:225
C4	5	8	青灰釉素面殘片 (早期)	Shard of Celadon (Greyish) Porcelain	1	1	0.009	Porcelain	Celadon	Song-Yuan Dynasties	Song-Yuan Dynasties	KIHV2013:225
C4	5	9	青灰釉素面殘片 (早期)	Shards of Celadon (Greyish) Porcelain	1	3	0.012	Porcelain	Celadon	Song-Yuan Dynasties	Song-Yuan Dynasties	KIHV2013:225
C4	5	10	青黃釉素面殘片 (早期)	Shards of Celadon (Yellowish) Porcelain	1	4	0.033	Porcelain	Celadon	Song-Yuan Dynasties	Song-Yuan Dynasties	KIHV2013:225
C4	5	11	青黃釉弦紋殘片 (早期)	Shards of Celadon (Yellowish) Porcelain	1	2	0.023	Porcelain	Celadon	Song-Yuan Dynasties	Song-Yuan Dynasties	KIHV2013:225
C4	5	12	青黃釉刻劃花殘片 (早期)	Shards of Celadon (Yellowish) Porcelain	1	4	0.045	Porcelain	Celadon	Song-Yuan Dynasties	Song-Yuan Dynasties	KIHV2013:225
C4	5	13	青黃釉內底大圈碗 (早期)	Shards of Celadon (Yellowish) Bowl	1	6	0.109	Porcelain	Celadon	Song-Yuan Dynasties	Song-Yuan Dynasties	KIHV2013:225
C4	5	14	青黃釉外範劃內刻劃碗 (早 期)	Shards of Celadon Bowl	1	4	0.113	Porcelain	Celadon	Song-Yuan Dynasties	Song-Yuan Dynasties	KIHV2013:225
C4	5	15	青黃釉刻劃蓮瓣碗 (早期)	Shards of Celadon (Yellowish) Bowl	1	3	0.069	Porcelain	Celadon	Song-Yuan Dynasties	Song-Yuan Dynasties	KIHV2013:225
C4	5	16	青白釉素面殘片 (早期)	Shards of Qingbai Glazed Porcelain	1	2	0.011	Porcelain	Qingbai Glazed	Song-Yuan Dynasties	Song-Yuan Dynasties	KIHV2013:225
C4	5	17	青白釉閩北印花碗 (早期)	Shard of Qingbai Glazed Bowl	1	1	0.014	Porcelain	Qingbai Glazed	Song-Yuan Dynasties	Song-Yuan Dynasties	KIHV2013:225
C4	5	18	龍泉窯刻劃花殘片 (早期)	Shard of Celadon Porcelain	1	1	0.038	Porcelain	Longquan Kiln	Song-Yuan Dynasties	Song-Yuan Dynasties	KIHV2013:225
C4	5	19	仿龍泉刻劃S形紋殘片 (早 期)	Shard of Celadon Porcelain	1	1	0.015	Porcelain	Celadon	Song-Yuan Dynasties	Song-Yuan Dynasties	KIHV2013:225
C4	5	20	閩清窯刻劃花殘片 (早期)	Shards of Celadon Porcelain	1	2	0.015	Porcelain	Minqing Kiln	Song-Yuan Dynasties	Song-Yuan Dynasties	KIHV2013:225
C4	5	21	閩清窯器蓋 (早期)	Shard of Celadon Lid	1	1	0.007	Porcelain	Minqing Kiln	Song-Yuan Dynasties	Song-Yuan Dynasties	KIHV2013:225
C4	5	22	素面陶殘片 (早期)	Shards of Pottery	1	57	0.398	Pottery	Pottery	Song-Yuan Dynasties	Song-Yuan Dynasties	KIHV2013:225
C4	5	23	素面陶口沿殘片 (早期)	Shards of Pottery Rim	1	5	0.054	Pottery	Pottery	Song-Yuan Dynasties	Song-Yuan Dynasties	KIHV2013:225
C4	5	24	素面陶器底殘片 (早期)	Shards of Pottery	1	6	0.096	Pottery	Pottery	Song-Yuan Dynasties	Song-Yuan Dynasties	KIHV2013:225
C4	5	25	釉陶(泥質陶)殘片 (早期)	Shard of Glazed Pottery	1	1	0.012	Pottery	Pottery	Song-Yuan Dynasties	Song-Yuan Dynasties	KIHV2013:225
C4	5	26	釉陶(泥質陶)口沿殘片 (早 期)	Shards of Glazed Pottery Rim	1	2	0.056	Pottery	Pottery	Song-Yuan Dynasties	Song-Yuan Dynasties	KIHV2013:225
C4	5	27	釉陶(夾砂陶)殘片 (早期)	Shards of Glazed Pottery	1	13	0.089	Pottery	Pottery	Song-Yuan Dynasties	Song-Yuan Dynasties	KIHV2013:225
C4	5	28	釉陶(夾砂陶)口沿殘片 (早 期)	Shards of Glazed Pottery Rim	1	4	0.080	Pottery	Pottery	Song-Yuan Dynasties	Song-Yuan Dynasties	KIHV2013:225
C4	5	29	內壁帶青 (黃) 釉夾砂陶盆 (鉢)殘片 (早期)	Shards of Greenish Yellow Glazed Pottery Basin	1	14	0.134	Pottery	Pottery	Song-Yuan Dynasties	Song-Yuan Dynasties	KIHV2013:225
C4	5	30	內壁帶青 (黃) 釉粗夾砂陶 盆(鉢)殘片 (早期)	Shards of Greenish Yellow Glazed Pottery Basin	1	6	0.071	Pottery	Pottery	Song-Yuan Dynasties	Song-Yuan Dynasties	KIHV2013:225
C4	5	31	研磨盆(鉢)殘片 (早期)	Shards of Grinding Basin	1	4	0.079	Pottery	Pottery	Song-Yuan Dynasties	Song-Yuan Dynasties	KIHV2013:225
C4	5	32	小口瓶殘片 (早期)	Shards of a Small Mouth Pottery Vase	1	2	0.026	Pottery	Pottery	Song-Yuan Dynasties	Song-Yuan Dynasties	KIHV2013:225

TP/Grid	Layer/ Feature	GF No	Description (Chi)	Descripton (Eng)	Bag	Piece	Weight (kg)	Material	Material sub group	Layer Dating	Artefact Dating	Box no.
C4	5	33	陶器蓋殘片 (早期)	Shards of Pottery Lid	1	2	0.054	Pottery	Pottery	Song-Yuan Dynasties	Song-Yuan Dynasties	KIHV2013:225

Note: 1. Shards refitted together are regarded as 1 piece when counting the pieces.

Annex D2

Photographic Record of General Finds

Material - Porcelain



(Black Glazed) A1 Feature G2 GF4



(Black Glazed) A2 Layer 2 GF4



(Black Glazed_with Golden Trace) ATP1 Layer 5 GF17



(Black Glazed_with Golden Trace) B6 Layer 5 GF12



(Blue and White Porcelain) A9 Layer 3 GF8



(Blue and White Porcelain) B4 Feature H22 GF8



(Blue and White Porcelain) C4 Layer 2 GF5



(Blue and White Porcelain) Surface Collection GF5



(Celadon (Greyish)) A9 Layer 5 GF1



(Celadon (Greyish)) B1 Layer 5 GF1



(Celadon (Yellowish)) A9 Layer 4 GF2



(Celadon (Yellowish)) B10 Layer 2 GF2



(Celadon_Dongqing Glazed) ATP5 Layer 3 GF7



(Celadon_Dongqing Glazed) B10 Layer 4a GF8



(Celadon_Longquan Kiln) A4 Layer 4 GF5



(Celadon_Longquan Kiln) B7 Layer 4 GF5



(Celadon_Mingqing Kiln) ATP3 Layer 6 GF36



(Celadon_Mingqing Kiln) C3 Layer 6 GF7



(Modern Porcelain) A3 Feature W1 GF4



(Modern Porcelain) ATP3 Layer 1 GF14



(Overglazed) ATP4 Layer 1 GF8



(Overglazed) B8 Layer 3 GF10



(Qingbai Glazed) A4 Layer 6 GF7



(Qingbai Glazed) A5 Layer 2 GF3

Material - Porcelain



(Qingbai Glazed) ATP4 Layer 4 GF3



(Qingbai Glazed) B5 Feature H50 GF26



(Qingbai Glazed) B7 Feature H52 GF20



(Underglazed) ATP3 Layer 1 GF13



(Underglazed) B10 Layer 1 GF7



(White Porcelain) A2 Layer 4 GF20



(White Porcelain) A4 Layer 5 GF19

Material - Pottery



(Glazed Pottery) A1 Feature G7 GF4



(Glazed Pottery) A1 layer 4 GF32



(Glazed Pottery) B4 Layer 3 GF22



(Glazed Pottery) B5 Layer 3 GF15



(Unglazed Pottery) A1 Layer 6 GF26



(Unglazed Pottery) A9 Layer 4 GF14

Example of Tools and Utensils Identified



(Brown Glazed Bowl) B4 Layer 3 GF40



(Greenish Yellow Glazed Basin) B2 Layer 4 GF53



(Greenish Yellow Glazed Basin) B5 H50 GF39



(Grinding Basin) A1 Layer 6 GF34



(Grinding Basin) B4 Layer 3 GF30



(Herbal Teapot) A9 Layer 3 GF33



(Lid) ATP5 Layer 3 GF24



(Oil Lamp Dish) A1 Layer 3 GF23



(Um) ATP3 Layer 6 GF60



(Water Pipe) B2 Layer 3 GF35

Material - Tile



(Grey Tile) A2 Layer 2 GF11



(Grey Tile) ATP3 H6 GF8



(Grey Tile) Surface Collection GF43



(Modern Tile) ATP5 Layer 1 GF45



(Modern Tile) B4 Layer 3 GF10



(Red Tile) A1 Layer 5 GF12



(Red Tile) A2 Layer 2 GF10



(Red Tile) B1 Layer 4 GF29



(White Tile) A1 Layer 6 GF25



(White Tile) A5 Layer 3 GF13

Material - Metal



(Bronze Ladle) Surface Collection GF42



(Iron Fork) A3 Feature W1 GF26



(Iron) A4 Layer 6 GF10



(Modern Coins) Surface Collection GF40

Material - Glass



Grid B5 Layer 1 GF13



Grid C3 Layer 2 GF11

Annex E1

List of Special Finds

TP/Grid	Layer	SF No	Description (Chi)	Description (Eng)	Layer Dating	Artefact Dating	Pcs	Weight (g)	Materials	Sub-group	Photo No.
ATP1	1	1	1980年錢幣	Coins (1980)	Second Half of 20th Century	1980	5	25.0	Metal	Modern Coin	1
ATP1	5	1	青灰釉執壺口沿殘件	Shard of Celadon (Greyish) Ewer	Song-Yuan Dynasties	Song-Yuan Dynasties	1	40.0	Porcelain	Celadon	2
ATP2	3	1	青灰釉唇口蓋殘件	Shard of Celadon (Greyish) Small Dish	Late 19th century to 1910s	Song-Yuan Dynasties	1	25.0	Porcelain	Celadon	3
ATP2	6	1	青灰釉唇口蓋口沿殘件	Shard of Celadon (Greyish) Small Dish	Song-Yuan Dynasties	Song-Yuan Dynasties	1	11.7	Porcelain	Celadon	4
ATP2	6	2	青灰釉唇口蓋殘件	Shard of Celadon (Greyish) Small Dish	Song-Yuan Dynasties	Song-Yuan Dynasties	1	26.5	Porcelain	Celadon	5
ATP3	4	1	青灰釉唇口蓋口沿殘件	Shard of Celadon (Greyish) Small Dish	Late 19th century to 1910s	Song-Yuan Dynasties	1	15.2	Porcelain	Celadon	6
ATP3	6	1	脫釉餅足瓷碗底殘件	Shard of Porcelain Bowl	Song-Yuan Dynasties	Song-Yuan Dynasties	1	21.0	Porcelain	Celadon	7
ATP3	6	2	青黃釉唇口蓋殘件	Shard of Celadon (Yellowish) Small Dish	Song-Yuan Dynasties	Song-Yuan Dynasties	1	57.9	Porcelain	Celadon	8
ATP3	6	3	青黃釉內底大圈碗底殘件	Shard of Celadon (Yellowish) Bowl	Song-Yuan Dynasties	Song-Yuan Dynasties	1	53.8	Porcelain	Celadon	9
ATP3	6	4	青灰釉唇口蓋口沿殘件	Shard of Celadon (Greyish) Small Dish	Song-Yuan Dynasties	Song-Yuan Dynasties	1	15.4	Porcelain	Celadon	10
ATP3	6	5	青灰釉帶墨書“西”字素面碗底殘件	Shard of Celadon (Greyish) Bowl (with Ink Character “西”)	Song-Yuan Dynasties	Song-Yuan Dynasties	1	17.4	Porcelain	Celadon	11a, 11b
ATP3	6	6	釉陶帶字樣殘片	Glazed Pottery Shard (with Character)	Song-Yuan Dynasties	Song-Yuan Dynasties	1	31.5	Pottery	Pottery	12
ATP3	H6	1	青灰釉敞口蓋殘件	Shard of Celadon (Greyish) Small Dish	Song-Yuan Dynasties	Song-Yuan Dynasties	1	20.0	Porcelain	Celadon	13
ATP3	H6	2	醬黃釉陶罐殘件	Shards of Brown Glazed Pottery Jar	Song-Yuan Dynasties	Song-Yuan Dynasties	3	556.2	Pottery	Pottery	14
ATP3	H6	2A	-	-	-	-	-	-	-	-	
ATP3	H6	2B	-	-	-	-	-	-	-	-	
ATP3	H6	2C	-	-	-	-	-	-	-	-	
ATP3	H6	3	素胎陶罐底部殘件	Shard of Pottery Jar	Song-Yuan Dynasties	Song-Yuan Dynasties	1	752.8	Pottery	Pottery	15
ATP3	H6	4	內壁帶青黃釉夾砂陶盆殘件	Shard of Green Glazed Pottery Basin	Song-Yuan Dynasties	Song-Yuan Dynasties	1	412.4	Pottery	Pottery	16
ATP4	2	1	銅錢 (乾隆通寶)	Copper Coin “乾隆通寶”	1920s to 1940s	Qing Dynasty	1	4.2	Metal	Copper Coin	17a, 17b
ATP4	4	1	釉上彩杯底殘件	Shard of Overglazed Cup	Late 19th century to 1910s	Late Qing Dynasty to Republican Period	1	21.1	Porcelain	Over-glazed Porcelain	18
ATP4	4	2	釉上彩碟殘件	Shard of Overglazed Dish	Late 19th century to 1910s	Late Qing Dynasty to Republican Period	1	5.8	Porcelain	Over-glazed Porcelain	19
ATP4	4	3	青灰釉內壁刻劃內底印花口碗殘件 (帶墨書“陳口口(十一?)”字)	Shard of Celadon (Greyish) Bowl (with Incised and Impressed Patterns, and with Ink Characters “陳口口”)	Late 19th century to 1910s	Song-Yuan Dynasties	1	139.8	Porcelain	Celadon	20a, 20b
ATP4	H3	1	青黃釉內底大圈碗底殘件	Shard of Celadon (Yellowish) Bowl	Song-Yuan Dynasties	Song-Yuan Dynasties	1	27.6	Porcelain	Celadon	21
ATP4	H3	2	釉陶(泥質陶)器底殘件	Shard of Glazed Pottery	Song-Yuan Dynasties	Song-Yuan Dynasties	1	77.9	Pottery	Pottery	22
ATP4	H3	3	青黃釉蓋底殘件	Shard of Celadon (Yellowish) Small Dish	Song-Yuan Dynasties	Song-Yuan Dynasties	1	19.8	Porcelain	Celadon	23
ATP5	2	1	鴉片煙盒蓋 (殘)	Shard of Pottery Opium Container Lid	1920s to 1940s	Late Qing Dynasty to Republican Period	1	3.3	Pottery	Pottery	24
ATP5	3	1	鴉片煙盒	Pottery Opium Container	Late 19th century to 1910s	Late Qing Dynasty to Republican Period	1	28.5	Pottery	Pottery	25
ATP5	H5	1	青黃釉刻劃花碗底殘件	Shard of Celadon (Yellowish) Bowl (with Incised Pattern)	Song-Yuan Dynasties	Song-Yuan Dynasties	1	53.4	Porcelain	Celadon	26
ATP5	H5	2	龍泉刻劃花碗底殘件	Shard of Celadon Bowl (with Incised Pattern; from Longquan Kiln)	Song-Yuan Dynasties	Song-Yuan Dynasties	1	69.4	Porcelain	Longquan Kiln	27
ATP5	H5	3	紅瓦殘件 (晚期)	Shard of Red Tile	Song-Yuan Dynasties	Late Qing Dynasty to Republican Period	1	89.5	Tile	Red Tile	28
ATP6	1	1	鴉片煙盒	Pottery Opium Container	Second Half of 20th Century	Late Qing Dynasty to Republican Period	1	20.8	Pottery	Pottery	29
ATP6	2	1	青花六角形茶杯殘件	Shard of Blue-and-white Porcelain Cup (Hexagonal Shape)	1920s to 1940s	Late Qing Dynasty to Republican Period	1	15.5	Porcelain	Blue and White Porcelain	30
A1	2	1	青灰釉唇口蓋殘件	Shard of Celadon (Greyish) Small Dish	1920s to 1940s	Song-Yuan Dynasties	1	27.8	Porcelain	Celadon	38
A1	2	2	青花帶籃彩“廣生”字器蓋殘件	Shard of Blue-and-white Porcelain Lid (with Characters “廣生”)	1920s to 1940s	Late Qing Dynasty to Republican Period	1	8.7	Porcelain	Blue and White Porcelain	39
A1	4	1	燧火石	Flint	Late 19th century to 1910s	Pre-historic	1	4.4	Stone	Flint	40
A1	5	1	龍泉外刻劃內底印篆體“福”字碗底殘件	Shard of Celadon Bowl (with Impressed Character “福”; from Longquan Kiln)	Late 19th century to 1910s	Song-Yuan Dynasties	1	37.4	Porcelain	Longquan Kiln	41
A2	1	1	釉下五彩碗 (葉紋)	Shard of Underglazed “Wucui” Bowl (with Leaf Pattern)	Second Half of 20th Century	Late Qing Dynasty to Republican Period	1	116.3	Porcelain	Under-glazed Porcelain	42
A2	1	2	綠釉貼塑瓶殘件 (帶“王炳榮作”字)	Shard of Green Glazed Pottery Vase (with Characters “王炳榮作”)	Second Half of 20th Century	Late Qing Dynasty to Republican Period	1	737.7	Pottery	Pottery	43a, 43b
A2	1	3	褐釉陶器蓋	Brown Glazed Pottery Lid	Second Half of 20th Century	Late Qing Dynasty to Republican Period	1	356.1	Pottery	Pottery	44
A2	1	4	內壁帶釉鴉片煙盒	Pottery Opium Container	Second Half of 20th Century	Late Qing Dynasty to Republican Period	1	29.6	Pottery	Pottery	45
A2	4	1	青灰釉圈淺腹碗殘件	Shard of Celadon (Greyish) Bowl	Song-Yuan Dynasties	Song-Yuan Dynasties	1	53.0	Porcelain	Celadon	46
A2	4	2	青黃釉唇口蓋殘件	Shard of Celadon (Yellowish) Small Dish	Song-Yuan Dynasties	Song-Yuan Dynasties	1	16.7	Porcelain	Celadon	47

TP/Grid	Layer	SF No	Description (Chi)	Description (Eng)	Layer Dating	Artefact Dating	Pcs	Weight (g)	Materials	Sub-group	Photo No.
A3	1	1	銅錢(元豐通寶)	Copper Coin "元豐通寶"	Second Half of 20th Century	Song-Yuan Dynasties	1	2.3	Metal	Copper Coin	48a, 48b
A3	H9	1	現代燙印"壽"字湯匙	Modern Porcelain Spoon (with Character "壽")	1920s to 1940s	Modern	1	26.7	Porcelain	Modern Porcelain	49
A3	W1 (H14)	1	帶"和合"字樣褐釉陶子母盒	Brown Glazed Pottery Container (with Characters "和合")	1920s to 1940s	Late Qing Dynasty to Republican Period	1	177.0	Pottery	Pottery	50a, 50b
A3	W1 (H14)	2	陶器蓋	Pottery Lid	1920s to 1940s	Late Qing Dynasty to Republican Period	1	45.4	Pottery	Pottery	51
A3	W1 (H14)	3	綠釉陶燈座	Shard of Green Glazed Pottery Oil Lamp Stand	1920s to 1940s	Late Qing Dynasty to Republican Period	3	323.8	Pottery	Pottery	
A3	W1 (H14)	3A	-	-	-	-	1	166.2	-	-	52
A3	W1 (H14)	3B	-	-	-	-	1	39.9	-	-	53
A3	W1 (H14)	3C	-	-	-	-	1	117.7	-	-	54
A3	W1 (H14)	4	青花"福祿壽"瓷碗	Shard of Blue-and-white Porcelain Bowl (with Characters "福祿壽")	1920s to 1940s	Late Qing Dynasty to Republican Period	1	133.4	Porcelain	Blue and White Porcelain	55
A3	W1 (H14)	5	釉上彩瓷杯殘件	Shard of Overglazed Cup	1920s to 1940s	Late Qing Dynasty to Republican Period	1	40.3	Porcelain	Over-glazed Porcelain	56
A3	W1 (H14)	6	釉上彩小碟	Shard of Overglazed Dish	1920s to 1940s	Late Qing Dynasty to Republican Period	1	41.5	Porcelain	Over-glazed Porcelain	57
A3	W1 (H14)	7	現代燙印瓷碗殘件	Shard of Porcelain Bowl (with Chrysanthemum Pattern)	1920s to 1940s	Late Qing Dynasty to Republican Period	1	82.8	Porcelain	Modern Porcelain	58
A3	W1 (H14)	8	帶"榮口薰香"字釉上彩瓷碗	Shard of Overglazed Bowl (with Characters "榮口薰香")	1920s to 1940s	Late Qing Dynasty to Republican Period	1	153.0	Porcelain	Over-glazed Porcelain	59
A3	W1 (H14)	9	釉下五彩碗(網格紋)殘件	Shard of Underglazed "Wucai" Porcelain Bowl (with Lattice Pattern)	1920s to 1940s	Late Qing Dynasty to Republican Period	1	146.1	Porcelain	Under-glazed Porcelain	60
A3	W1 (H14)	10	釉下五彩大碗(網格紋)殘件	Shard of Underglazed "Wucai" Porcelain Bowl (with Lattice Pattern)	1920s to 1940s	Late Qing Dynasty to Republican Period	1	303.7	Porcelain	Under-glazed Porcelain	61
A3	W1 (H14)	11	帶"榮口薰香"字釉上彩瓷碗殘件	Shard of Overglazed Porcelain Bowl (with Characters "榮口薰香")	1920s to 1940s	Late Qing Dynasty to Republican Period	1	117.1	Porcelain	Over-glazed Porcelain	62
A3	W1 (H14)	12	陶急須殘件	Shards of Pottery Chinese Herbals Teapot	1920s to 1940s	Late Qing Dynasty to Republican Period	11	358.9	Pottery	Pottery	63
A3	W1 (H14)	13	釉下五彩碟(魚紋)	Shard of Underglazed "Wucai" Porcelain Dish with Fish Pattern	1920s to 1940s	Late Qing Dynasty to Republican Period	1	292.9	Porcelain	Under-glazed Porcelain	64
A3	W1 (H14)	14	陶球殘件	Shard of Pottery Ball	1920s to 1940s	Late Qing Dynasty to Republican Period	1	18.2	Pottery	Pottery	65
A3	W1 (H14)	15	青黃釉油燈蓋	Celadon (Yellowish) Oil Lamp Dish	1920s to 1940s	Late Qing Dynasty to Republican Period	1	37.5	Porcelain	Celadon	66
A4	5	1	燧火石	Flint	Song-Yuan Dynasties	Pre-historic	1	3.1	Stone	Flint	67
A5	1	1	青灰釉帶墨書"十"字澀圈碗底殘件	Shard of Celadon (Greyish) Bowl (with Ink Character "十")	Second Half of 20th Century	Song-Yuan Dynasties	1	157.1	Porcelain	Celadon	68
A5	3	1	帶"彩"字樣褐釉陶片	Shard of Brown Glazed Pottery Shard (with Character "彩")	Late 19th century to 1910s	Song-Yuan Dynasties	1	20.3	Pottery	Pottery	69
A5	6	1	青灰釉內無釉淺腹碗殘件	Shard of Celadon (Greyish) Bowl	Song-Yuan Dynasties	Song-Yuan Dynasties	1	51.5	Porcelain	Celadon	70
A5	H27	1	青白釉內底劃圈碗殘件	Shards of Qingbai Glazed Bowl	Song-Yuan Dynasties	Song-Yuan Dynasties	2	123.0	Porcelain	Qingbai	71
A5	H29	1	石片	Flint	Song-Yuan Dynasties	Pre-historic	1	44.1	Stone	Flint	72
A5	H29	2	黑釉蓋口沿殘件	Shard of Black Glazed Tea Bowl	Song-Yuan Dynasties	Song-Yuan Dynasties	1	31.6	Porcelain	Black Glazed Porcelain	73
A5	H29	3	青灰釉內無釉淺腹窄足碗殘件	Shard of Celadon (Greyish) Bowl	Song-Yuan Dynasties	Song-Yuan Dynasties	1	59.2	Porcelain	Celadon	74
A6	1	1	冬青釉印花酒埕(印字"桂花糯米酒")	Dongqing Glazed Wine Bottle (with Impressed Characters "桂花糯米酒")	Second Half of 20th Century	Late Qing Dynasty to Republican Period	1	307.9	Porcelain	Celadon	75
A9	1	1	玉鐲殘件	Fragment of Jade Bracelet	Second Half of 20th Century	Late Qing Dynasty to Republican Period	1	4.6	Stone	Jade	76
A9	1	2	帶"三角商標"(INK, TRIANGLE)字樣墨水瓶殘件(晚期)	Shard of Pottery Ink Bottle (with Inscription "三角商標 (INK, TRIANGLE)")	Second Half of 20th Century	Late Qing Dynasty to Republican Period	1	37.4	Pottery	Pottery	77a, 77b
A9	2	1	銅錢	Copper Coin	1920s to 1940s	N/A	1	3.0	Metal	Copper Coin	78a, 78b
A9	5	1	水晶	Crystal	Song-Yuan Dynasties	N/A	1	56.0	Stone	Crystal	79
A9	H3	1	鐵器	Fragment of Iron	Song-Yuan Dynasties	Song-Yuan Dynasties	1	44.0	Metal	Iron	80
A9	H3	2	青黃釉刻劃花折腹平底碟底殘件	Shard of Celadon (Yellowish) Dish (with Incised Pattern)	Song-Yuan Dynasties	Song-Yuan Dynasties	1	82.9	Porcelain	Celadon	81
A9	H4	1	青灰釉印蓮荷紋碗底殘件	Shard of Celadon (Greyish) Bowl (with Molded Lotus Pattern)	Song-Yuan Dynasties	Song-Yuan Dynasties	1	72.6	Porcelain	Celadon	82
A9	H4	2	青白釉平底碟殘件	Shard of Qingbai Glazed Dish	Song-Yuan Dynasties	Song-Yuan Dynasties	1	23.6	Porcelain	Qingbai	83
ATP4、A5、A9	H2	1	醬青釉泥質陶罐殘件	Shards of Brown Glazed Pottery Jar	Song-Yuan Dynasties	Song-Yuan Dynasties	2	340.0	Pottery	Pottery	84
ATP4、A5、A9	H2	2	插鉢殘件	Shards of Pottery Grinding-bowl	Song-Yuan Dynasties	Song-Yuan Dynasties	4	617.8	Pottery	Pottery	85
ATP4、A5、A9	H2	3	小口瓶(殘)	Shard of a Small Mouth Pottery Vase	Song-Yuan Dynasties	Song-Yuan Dynasties	1	92.5	Pottery	Pottery	86
ATP4、A5、A9	H2	4	醬青釉龍紋系罐殘片	Shards of Brown Glazed Pottery Jar (with Lugs and Dragon Pattern)	Song-Yuan Dynasties	Song-Yuan Dynasties	6	613.8	Pottery	Pottery	87
ATP4、A5、A9	H2	4A	-	-	-	-	-	-	-	-	

TP/Grid	Layer	SF No	Description (Chi)	Description (Eng)	Layer Dating	Artefact Dating	Pcs	Weight (g)	Materials	Sub-group	Photo No.
ATP4、A5、A9	H2	4B	-	-	-	-	-	-	-	-	
ATP4、A5、A9	H2	4C	-	-	-	-	-	-	-	-	
ATP4、A5、A9	H2	4D	-	-	-	-	-	-	-	-	
ATP4、A5、A9	H2	4E	-	-	-	-	-	-	-	-	
ATP4、A5、A9	H2	4F	-	-	-	-	-	-	-	-	
ATP4、A5、A9	H2	5	紅筒瓦殘件	Shard of Red Semi-circular Tile	Song-Yuan Dynasties	Song-Yuan Dynasties	2	106.7	Tile	Red Tile	31, 32
ATP4、A5、A9	H2	5A	-	-	-	-	-	-	-	-	31
ATP4、A5、A9	H2	5B	-	-	-	-	-	-	-	-	32
ATP4、A5、A9	H2	6	青灰釉內壁刻劃內底印花碗	Shards of Celadon (Greyish) Bowl (with Incised and Molded Pattern)	Song-Yuan Dynasties	Song-Yuan Dynasties	2	222.5	Porcelain	Celadon	88
ATP4、A5、A9	H2	7	青灰釉刻劃花折腹平底碟殘件	Shard of Celadon (Greyish) Dish (with Incised Pattern)	Song-Yuan Dynasties	Song-Yuan Dynasties	1	73.3	Porcelain	Celadon	89
ATP4、A5、A9	H2	8	青黃釉弦紋淺腹碗底殘件	Shard of Celadon (Yellowish) Bowl	Song-Yuan Dynasties	Song-Yuan Dynasties	1	144.2	Porcelain	Celadon	90
ATP4、A5、A9	H2	9	青黃釉帶墨書“陳”刻劃蓮瓣碗殘件	Shard of Celadon (Yellowish) Bowl (with Incised Lotus Pattern and Ink Character "陳")	Song-Yuan Dynasties	Song-Yuan Dynasties	1	97.0	Porcelain	Celadon	91a, 91b
ATP4、A5、A9	H2	10	青黃釉外篋劃內刻劃碗殘件	Shard of Celadon (Yellowish) Bowl (with Incised Pattern)	Song-Yuan Dynasties	Song-Yuan Dynasties	1	112.2	Porcelain	Celadon	92
ATP4、A5、A9	H2	11	青灰釉灑圈淺腹碗殘件	Shard of Celadon (Greyish) Bowl	Song-Yuan Dynasties	Song-Yuan Dynasties	1	92.6	Porcelain	Celadon	93
ATP4、A5、A9	H2	12	青灰釉灑圈淺腹碗底殘件	Shard of Celadon (Greyish) Bowl	Song-Yuan Dynasties	Song-Yuan Dynasties	1	53.7	Porcelain	Celadon	94
ATP4、A5、A9	H2	13	景德鎮青白刻劃花寶足斗笠碗	Shard of Qingbai Glazed Porcelain Bowl (with Incised Pattern; from Jingdezhen Kiln)	Song-Yuan Dynasties	Song-Yuan Dynasties	1	38.0	Porcelain	Qingbai	95
ATP4、A5、A9	H2	14	青黃釉刻劃蓮瓣碗殘件	Shard of Celadon (Yellowish) Bowl (with Incised Lotus Pattern)	Song-Yuan Dynasties	Song-Yuan Dynasties	1	94.0	Porcelain	Celadon	96
ATP4、A5、A9	H2	15	青黃釉瓷碗殘件	Shard of Celadon (Yellowish) Bowl	Song-Yuan Dynasties	Song-Yuan Dynasties	1	139.3	Porcelain	Celadon	97
ATP4、A5、A9	H2	16	青黃釉刻劃蓮瓣碗殘件	Shards of Celadon (Yellowish) Bowl (with Incised Lotus Pattern)	Song-Yuan Dynasties	Song-Yuan Dynasties	3	54.4	Porcelain	Celadon	98
ATP4、A5、A9	H2	17	青灰釉侈口素面碗殘件	Shard of Celadon (Greyish) Bowl	Song-Yuan Dynasties	Song-Yuan Dynasties	1	267.2	Porcelain	Celadon	99
ATP4、A5、A9	H2	18	青黃釉刻劃蓮瓣碗	Shard of Celadon (Yellowish) Bowl (with Incised Lotus Pattern)	Song-Yuan Dynasties	Song-Yuan Dynasties	1	156.1	Porcelain	Celadon	100
ATP4、A5、A9	H2	19	青灰釉外篋劃內刻劃口沿殘件	Shard of Celadon (Greyish) Bowl (with Incised Pattern)	Song-Yuan Dynasties	Song-Yuan Dynasties	1	29.6	Porcelain	Celadon	33
ATP4、A5、A9	H2	20	青灰釉內壁刻劃底劃圈碗底殘件	Shard of Celadon (Greyish) Bowl (with Incised Pattern)	Song-Yuan Dynasties	Song-Yuan Dynasties	1	88.8	Porcelain	Celadon	34
ATP4、A5、A9	H2	21	青灰釉帶墨書“十”刻劃花碗底殘件	Shard of Celadon (Greyish) Bowl (with Incised Pattern and Ink Character "十")	Song-Yuan Dynasties	Song-Yuan Dynasties	1	93.1	Porcelain	Celadon	35
ATP4、A5、A9	H2	22	青黃釉外篋劃內刻劃碗底殘件	Shard of Celadon (Yellowish) Bowl (with Incised Pattern)	Song-Yuan Dynasties	Song-Yuan Dynasties	1	108.5	Porcelain	Celadon	36
ATP4、A5、A9	H2	23	青黃釉外篋劃內刻劃碗殘件	Shard of Celadon (Yellowish) Bowl (with Incised Pattern)	Song-Yuan Dynasties	Song-Yuan Dynasties	1	141.8	Porcelain	Celadon	101
ATP4、A5、A9	H2	24	青灰釉灑圈淺腹碗殘件	Shard of Celadon (Greyish) Bowl	Song-Yuan Dynasties	Song-Yuan Dynasties	1	41.2	Porcelain	Celadon	37
ATP4、A5、A9	H2	25	青灰釉外篋劃內刻劃碗殘件	Shard of Celadon (Greyish) Bowl (with Incised Pattern)	Song-Yuan Dynasties	Song-Yuan Dynasties	1	94.5	Porcelain	Celadon	102
B1	3	1	青黃釉唇口蓋殘件	Shard of Celadon (Yellowish) Small Dish	Late 19th century to 1910s	Song-Yuan Dynasties	1	20.0	Porcelain	Celadon	103
B1	4	1	青灰釉鉢底殘件	Shard of Celadon (Greyish) Bowl	Song-Yuan Dynasties	Song-Yuan Dynasties	1	212.9	Porcelain	Celadon	104
B1	5	1	青灰釉唇口蓋殘件	Shard of Celadon (Greyish) Small Dish	Song-Yuan Dynasties	Song-Yuan Dynasties	1	18.2	Porcelain	Celadon	105
B1	5	2	青灰釉爐殘件	Shard of Celadon (Greyish) Incense Burner	Song-Yuan Dynasties	Song-Yuan Dynasties	1	24.4	Porcelain	Celadon	106
B1	5	3	石器(砂岩)	Stone Tool	Song-Yuan Dynasties	Pre-historic	1	53.3	Stone	Sand Stone	107
B1	5	4	帶“王”字樣褐釉陶片	Brown Glazed Pottery Shard (with Character "王")	Song-Yuan Dynasties	Song-Yuan Dynasties	1	8.5	Pottery	Pottery	108
B1	G33	1	平口內青黃釉陶盆殘件	Shard of Glazed Pottery Basin	Song-Yuan Dynasties	Song-Yuan Dynasties	1	460.8	Pottery	Pottery	109a, 109b
B1	G34	1	青灰釉唇口蓋殘件	Shard of Celadon (Greyish) Small Dish	Song-Yuan Dynasties	Song-Yuan Dynasties	1	40.4	Porcelain	Celadon	110
B1	G34	2	白瓷平底碟殘件	Shard of White Glazed Plate (from Dehua Kiln)	Song-Yuan Dynasties	Song-Yuan Dynasties	1	8.4	Porcelain	Dehua Kiln	111
B1	G34	3	青灰釉唇口蓋殘件	Shard of Celadon (Greyish) Small Dish	Song-Yuan Dynasties	Song-Yuan Dynasties	1	19.5	Porcelain	Celadon	112
B1	H34	1	青灰釉爐底殘件	Shard of Celadon (Greyish) Incense Burner	Song-Yuan Dynasties	Song-Yuan Dynasties	1	23.8	Porcelain	Celadon	113
B1	H41	1	青灰釉窄足碗殘件	Shard of Celadon (Greyish) Bowl	Song-Yuan Dynasties	Song-Yuan Dynasties	1	158.0	Porcelain	Celadon	114
B1	H41	2	青黃釉敞口蓋殘件	Shard of Celadon (Yellowish) Small Dish	Song-Yuan Dynasties	Song-Yuan Dynasties	1	20.3	Porcelain	Celadon	115
B1	H41	3	帶“王”字樣褐釉陶片	Shard of Brown Glazed Pottery (with Character "王")	Song-Yuan Dynasties	Song-Yuan Dynasties	1	41.0	Pottery	Pottery	116
B1	H41	4	帶“王”字樣褐釉陶片	Shard of Brown Glazed Pottery (with Character "王")	Song-Yuan Dynasties	Song-Yuan Dynasties	1	43.9	Pottery	Pottery	117

TP/Grid	Layer	SF No	Description (Chi)	Description (Eng)	Layer Dating	Artefact Dating	Pcs	Weight (g)	Materials	Sub-group	Photo No.
B1	H56	1	青灰釉執壺口沿殘件	Shard of Celadon (Greyish) Ewer	Song-Yuan Dynasties	Song-Yuan Dynasties	1	17.0	Porcelain	Celadon	118
B2	4	1	龍泉素面折腹洗底殘件	Shard of Celadon Washer (from Longquan Kiln)	Song-Yuan Dynasties	Song-Yuan Dynasties	1	55.4	Porcelain	Longquan Kiln	119
B2	4	2	青瓷珠殘件	Shard of Celadon Bead	Song-Yuan Dynasties	Song-Yuan Dynasties	1	4.8	Porcelain	Celadon	120
B2	4	3	閩清窯器蓋	Shard of Celadon Lid (from Mingqing Kiln)	Song-Yuan Dynasties	Song-Yuan Dynasties	1	11.6	Porcelain	Celadon	121
B2	5	1	青灰釉刻劃花碗底殘件	Shard of Celadon (Greyish) Bowl (with Incised Pattern)	Song-Yuan Dynasties	Song-Yuan Dynasties	1	151.9	Porcelain	Celadon	122
B2	5	2	鐵釘	Iron Nail	Song-Yuan Dynasties	Song-Yuan Dynasties	1	35.3	Metal	Iron	123
B2	H43	1	青黃釉敞口盞殘件	Shard of Celadon (Yellowish) Small Dish	Song-Yuan Dynasties	Song-Yuan Dynasties	1	29.5	Porcelain	Celadon	124
B2	H43	2	白瓷平底碟殘件	Shard of White Glazed Plate (from Dehua Kiln)	Song-Yuan Dynasties	Song-Yuan Dynasties	1	26.6	Porcelain	Dehua Kiln	125
B2	H45	1	醬黃釉四系罐底部殘件	Shards of Brown Glazed Pottery Jar	Song-Yuan Dynasties	Song-Yuan Dynasties	40	2090.0	Pottery	Pottery	126
B3	3	1	冬青釉小杯殘件	Shard of Dongqing Glazed Small Cup	Late 19th century to 1910s	Late Qing Dynasty to Republican Period	1	9.7	Porcelain	Celadon	127
B3	3	2	打製石片(燧石)	Chipped Stone Flakes (Flint)	Late 19th century to 1910s	Pre-historic	1	15.8	Stone	Flint	128
B4	5	1	青灰釉唇口盞殘件	Shard of Celadon (Greyish) Small Dish	Song-Yuan Dynasties	Song-Yuan Dynasties	1	43.6	Porcelain	Celadon	129
B4	5	2	閩清窯帶墨書“吳口”刻劃花碗底殘件	Shard of Porcelain Bowl (with Ink Character "吳口" and Incised Pattern; from Mingqing Kiln)	Song-Yuan Dynasties	Song-Yuan Dynasties	1	37.8	Porcelain	Mingqing Kiln	130a, 130b
B4	5	3	方格紋硬陶片	Shard of Hard Pottery (with Lattice Pattern)	Song-Yuan Dynasties	Pre-historic Period	1	3.4	Pottery	Pottery	131
B4	5	4	閩清窯刻劃花口碗口沿	Shard of Qingbai Porcelain (with Foliate Rim; from Mingqing Kiln)	Song-Yuan Dynasties	Song-Yuan Dynasties	1	8.4	Porcelain	Mingqing Kiln	132
B4	H22	1	青灰釉素面碗底殘件	Shard of Celadon (Greyish) Bowl	Late 19th century to 1910s	Song-Yuan Dynasties	1	42.7	Porcelain	Celadon	133
B4	H22	2	黑釉折腹盞底殘件	Shard of Black Glazed Tea Bowl	Late 19th century to 1910s	Song-Yuan Dynasties	1	79.3	Porcelain	Black Glazed Porcelain	134
B4	H33	1	青灰釉外篋劃芒口鉢殘件	Shard of Celadon (Greyish) Bowl (with Incised Pattern)	Song-Yuan Dynasties	Song-Yuan Dynasties	1	83.3	Porcelain	Celadon	135
B4	H33	2	青黃釉敞口盞殘件	Shard of Celadon (Yellowish) Small Dish	Song-Yuan Dynasties	Song-Yuan Dynasties	1	16.1	Porcelain	Celadon	136
B4	H33	3	青黃釉敞口盞殘件	Shard of Celadon (Yellowish) Small Dish	Song-Yuan Dynasties	Song-Yuan Dynasties	1	46.5	Porcelain	Celadon	137
B4	H33	4	青灰釉瓜棱瓶殘件	Shard of Celadon (Greyish) Lobed Vase	Song-Yuan Dynasties	Song-Yuan Dynasties	1	19.0	Porcelain	Celadon	138
B4	H52	1	青黃釉內底大圈碗	Shard of Celadon (Yellowish) Bowl	Song-Yuan Dynasties	Song-Yuan Dynasties	1	182.2	Porcelain	Celadon	139
B4	H52	2	青黃釉內底大圈碗殘件	Shard of Celadon (Yellowish) Bowl	Song-Yuan Dynasties	Song-Yuan Dynasties	1	65.2	Porcelain	Celadon	140
B4	H56	1	平口內青黃釉陶盆殘件	Shard of Glazed Pottery Basin	Song-Yuan Dynasties	Song-Yuan Dynasties	1	318.9	Pottery	Pottery	141
B4	H56	2	青灰釉唇口盞殘件	Shard of Celadon (Greyish) Small Dish	Song-Yuan Dynasties	Song-Yuan Dynasties	1	41.5	Porcelain	Celadon	142
B4	H56	3	紅筒瓦殘件	Shard of Red Tile (Semi-circular Tile)	Song-Yuan Dynasties	Song-Yuan Dynasties	1	177.0	Tile	Red Tile	143
B4	H59	1	青灰釉執壺口頸殘件	Shard of Celadon (Greyish) Ewer	Song-Yuan Dynasties	Song-Yuan Dynasties	1	68.1	Porcelain	Celadon	144
B4	W4 (H63)	1	龍泉蓮瓣碗殘件	Shard of Celadon Bowl (with Molded Lotus Pattern; from Longquan Kiln)	Song-Yuan Dynasties	Song-Yuan Dynasties	1	69.4	Porcelain	Longquan Kiln	145a, 145b
B4	W4 (H63)	2	醬釉陶罐殘件	Shard of Brown Glazed Pottery Jar	Song-Yuan Dynasties	Song-Yuan Dynasties	1	357.0	Pottery	Pottery	146
B5	4	1	青灰釉唇口盞殘件	Shard of Celadon (Greyish) Small Dish	Song-Yuan Dynasties	Song-Yuan Dynasties	1	48.5	Porcelain	Celadon	147
B5	5	1	青灰釉器蓋	Celadon (Greyish) Lid	Song-Yuan Dynasties	Song-Yuan Dynasties	1	108.4	Porcelain	Celadon	148
B5	5	2	黑釉折腹盞底殘件	Shard of Black Glazed Tea Bowl	Song-Yuan Dynasties	Song-Yuan Dynasties	1	42.4	Porcelain	Black Glazed Porcelain	149
B5	H50	1	青灰釉瓶殘件	Shard of Celadon (Greyish) Vase	Song-Yuan Dynasties	Song-Yuan Dynasties	1	271.7	Porcelain	Celadon	150
B5	H50	2	閩清窯刻劃花折腹平底碟殘件	Shard of Qingbai Porcelain Dish (with Incised Pattern; from Mingqing Kiln)	Song-Yuan Dynasties	Song-Yuan Dynasties	2	100.8	Porcelain	Mingqing Kiln	151
B5	H50	2A	-	-	-	-	-	-	-	-	-
B5	H50	2B	-	-	-	-	-	-	-	-	-
B5	H50	3	青灰釉外篋劃芒口鉢殘件	Shard of Celadon (Greyish) Bowl (with Incised Pattern)	Song-Yuan Dynasties	Song-Yuan Dynasties	7	202.2	Porcelain	Celadon	152
B5	H50	3A	-	-	-	-	-	-	-	-	-
B5	H50	3B	-	-	-	-	-	-	-	-	-
B5	H50	3C	-	-	-	-	-	-	-	-	-
B5	H50	3D	-	-	-	-	-	-	-	-	-
B5	H50	3E	-	-	-	-	-	-	-	-	-
B5	H50	3F	-	-	-	-	-	-	-	-	-
B5	H50	3G	-	-	-	-	-	-	-	-	-
B5	H50	4	青黃釉刻劃花折腹平底碟	Shard of Celadon (Yellowish) Dish (with Incised Pattern)	Song-Yuan Dynasties	Song-Yuan Dynasties	1	191.4	Porcelain	Celadon	153

TP/Grid	Layer	SF No	Description (Chi)	Description (Eng)	Layer Dating	Artefact Dating	Pcs	Weight (g)	Materials	Sub-group	Photo No.
B5	H50	5	青釉內底大圈碗殘件	Shard of Celadon (Yellowish) Bowl	Song-Yuan Dynasties	Song-Yuan Dynasties	1	60.3	Porcelain	Celadon	154
B5	H50	6	青釉敞口盞殘件	Shard of Celadon (Yellowish) Small Dish	Song-Yuan Dynasties	Song-Yuan Dynasties	1	21.4	Porcelain	Celadon	155
B5	H50	7	醬釉陶鼎式香爐殘件	Shard of Brown Glazed Pottery Tripod Incense Burner	Song-Yuan Dynasties	Song-Yuan Dynasties	1	57.9	Pottery	Pottery	156a, 156b
B5	H50	8	黑釉盞底殘件	Shard of Black Glazed Tea Bowl	Song-Yuan Dynasties	Song-Yuan Dynasties	1	45.9	Porcelain	Black Glazed Porcelain	157
B5	H50	9	仿龍泉支燒碗殘件	Shard of Celadon Bowl	Song-Yuan Dynasties	Song-Yuan Dynasties	1	105.6	Porcelain	Longquan Kiln	158
B5	H50	10	青灰釉唇口盞殘件	Shard of Celadon (Greyish) Small Dish	Song-Yuan Dynasties	Song-Yuan Dynasties	1	30.6	Porcelain	Celadon	159
B5	H50	11	閩清窯刻劃花口碗殘件	Shards of Qingbai Porcelain Bowl (with Foliate Kim and Incised Pattern, from Mingqing Kiln)	Song-Yuan Dynasties	Song-Yuan Dynasties	3	130.6	Porcelain	Mingqing Kiln	160
B5	H50	11A	-	-	-	-	-	-	-	-	
B5	H50	11B	-	-	-	-	-	-	-	-	
B5	H50	11C	-	-	-	-	-	-	-	-	
B5	H50	12	醬青釉四系罐口腹部殘件	Shards of Brown Glazed Pottery Jar (with Four Lugs)	Song-Yuan Dynasties	Song-Yuan Dynasties	24	1033.2	Pottery	Pottery	161
B5	H50	12A	-	-	-	-	-	-	-	-	
B5	H50	12B	-	-	-	-	-	-	-	-	
B5	H50	12C	-	-	-	-	-	-	-	-	
B5	H50	13	閩清窯壺腹部殘件	Shard of Qingbai Porcelain Ewer (from Mingqing Kiln)	Song-Yuan Dynasties	Song-Yuan Dynasties	1	81.1	Porcelain	Mingqing Kiln	162
B5	H50	14	陶釉熏爐 (殘)	Shards of Glazed Pottery Incense Burner	Song-Yuan Dynasties	Song-Yuan Dynasties	14	142.7	Pottery	Pottery	163
B5	H54	1	青灰釉菊紋鉢底殘件	Shard of Celadon (Greyish) Bowl (with Chrysanthemum Petals Pattern)	Song-Yuan Dynasties	Song-Yuan Dynasties	1	48.1	Porcelain	Celadon	164
B5	H54	2	青黃釉刻劃花口腹殘件	Shard of Celadon (Yellowish) Bowl (with Incised Pattern)	Song-Yuan Dynasties	Song-Yuan Dynasties	1	97.3	Porcelain	Celadon	165
B6	1	1	現代香港錢幣	Modern Hong Kong Coins (Nine 10 Cents, One 20 Cents, Three 50 Cents, 13 One Dollar)	Second Half of 20th Century	1958-1974, post 1997	26	190.3	Metal	Modern Coin	166
B6	1	1-1	近代香港壹元	Hong Kong One Dollar Coin	-	-	1	10.2	-	-	
B6	1	1-2	近代香港壹元	Hong Kong One Dollar Coin	-	-	1	11.5	-	-	
B6	1	1-3	近代香港壹元	Hong Kong One Dollar Coin	-	-	1	10.6	-	-	
B6	1	1-4	近代香港壹元 (1960)	Hong Kong One Dollar Coin (1960)	-	-	1	11	-	-	
B6	1	1-5	近代香港壹元 (1974)	Hong Kong One Dollar Coin (1974)	-	-	1	11.3	-	-	
B6	1	1-6	近代香港壹元 (1973)	Hong Kong One Dollar Coin (1973)	-	-	1	10.7	-	-	
B6	1	1-7	近代香港一毫 (1958)	Hong Kong 10 Cents Coin (1958)	-	-	1	4.3	-	-	
B6	1	1-8	近代香港壹元	Hong Kong One Dollar Coin	-	-	1	11.1	-	-	
B6	1	1-9	近代香港壹元	Hong Kong One Dollar Coin	-	-	1	7.2	-	-	
B6	1	1-10	近代香港一毫	Hong Kong 10 Cents Coin	-	-	1	4.3	-	-	
B6	1	1-11	近代香港一毫	Hong Kong 10 Cents Coin	-	-	1	4.5	-	-	
B6	1	1-12	近代香港一毫	Hong Kong 10 Cents Coin	-	-	1	4.5	-	-	
B6	1	1-13	近代香港壹元 (1970)	Hong Kong One Dollar Coin (1970)	-	-	1	10.9	-	-	
B6	1	1-14	近代香港一毫	Hong Kong 10 Cents Coin	-	-	1	4.4	-	-	
B6	1	1-15	近代香港一毫	Hong Kong 10 Cents Coin	-	-	1	4.6	-	-	
B6	1	1-16	近代香港一毫	Hong Kong 10 Cents Coin	-	-	1	4.6	-	-	
B6	1	1-17	近代香港一毫	Hong Kong 10 Cents Coin	-	-	1	4.2	-	-	
B6	1	1-18	近代香港五毫 (1972)	Hong Kong 50 Cents Coin (1972)	-	-	1	5.3	-	-	
B6	1	1-19	近代香港壹元 (1971)	Hong Kong One Dollar Coin (1971)	-	-	1	10.5	-	-	
B6	1	1-20	近代香港壹元 (1971)	Hong Kong One Dollar Coin (1971)	-	-	1	11.4	-	-	
B6	1	1-21	近代香港一毫	Hong Kong 10 Cents Coin	-	-	1	4.7	-	-	
B6	1	1-22	近代香港五毫 (1958)	Hong Kong 50 Cents Coin (1958)	-	-	1	5.5	-	-	
B6	1	1-23	近代香港五毫 (1973)	Hong Kong 50 Cents Coin (1973)	-	-	1	5.5	-	-	
B6	1	1-24	現代香港貳毫	Hong Kong 20 Cents Coin	-	-	1	2.7	-	-	
B6	1	1-25	近代香港一毫	Hong Kong 10 Cents Coin	-	-	1	4.1	-	-	
B6	1	1-26	近代香港壹元 (1960)	Hong Kong One Dollar Coin (1960)	-	-	1	10.7	-	-	
B6	2	1	帶“受祿于口”字青花瓷碗殘件	Shard of Blue-and-white Porcelain Bowl (with Characters "受祿于口")	1920s to 1940s	Late Qing Dynasty to Republican Period	1	190.0	Porcelain	Blue and White Porcelain	167

TP/Grid	Layer	SF No	Description (Chi)	Description (Eng)	Layer Dating	Artefact Dating	Pcs	Weight (g)	Materials	Sub-group	Photo No.
B7	1	1	青花菊紋小碟殘件	Shard of Blue-and-white Porcelain Dish (with Chrysanthemum Petals Pattern)	Second Half of 20th Century	Late Qing Dynasty to Republican Period	1	33.3	Porcelain	Blue and White Porcelain	168
B7	4	1	冬青釉勺殘件	Shard of Dongqing Glazed Ladle	Song-Yuan Dynasties	Late Qing Dynasty to Republican Period	1	16.8	Porcelain	Celadon	169
B9	6	1	黑釉盞底殘件	Shard of Black Glazed Tea Bowl	Song-Yuan Dynasties	Song-Yuan Dynasties	1	25.5	Porcelain	Black Glazed Porcelain	170
B9	H53	1	青灰釉唇口盞殘件	Shard of Celadon (Greyish) Small Dish	1920s to 1940s	Song-Yuan Dynasties	1	26.8	Porcelain	Celadon	171
B9	H53	2	青灰釉唇口盞殘件	Shard of Celadon (Greyish) Small Dish	1920s to 1940s	Song-Yuan Dynasties	1	27.5	Porcelain	Celadon	172
B9	W3 (H44)	1	現代燙印瓷碗殘件	Shard of Modern Porcelain Bowl with Flower Pattern	1920s to 1940s	Modern	1	125.4	Porcelain	Modern Porcelain	173
B10	1	1	青花內底刻“二合”字折腹碗	Shard of Blue-and-white Porcelain Bowl with Characters “二合”	Second Half of 20th Century	Late Qing Dynasty to Republican Period	1	152.2	Porcelain	Blue and White Porcelain	174
B10	2	1	青花瓷碗	Shard of Blue-and-white Porcelain Bowl	1920s to 1940s	Late Qing Dynasty to Republican Period	1	108.8	Porcelain	Blue and White Porcelain	175
B10	H57	1	青花灑圈淺腹碗殘件	Shard of Blue-and-white Porcelain Bowl	Late 19th century to 1910s	Late Qing Dynasty to Republican Period	1	196.1	Porcelain	Blue and White Porcelain	176
C1	1	1	鴉片煙盒	Pottery Opium Container	Second Half of 20th Century	Late Qing Dynasty to Republican Period	1	11.7	Pottery	Pottery	177
C3	1	1	帶“章記”字樣鴉片煙盒	Pottery Opium Container (with Ink Character “章記”)	Second Half of 20th Century	Late Qing Dynasty to Republican Period	1	16.2	Pottery	Pottery	178a, 178b
C3	1	2	釉下五彩瓷碗(花鳥紋)	Underglazed “Wucai” Bowl (with Bird and Flower Pattern)	Second Half of 20th Century	Late Qing Dynasty to Republican Period	1	176.5	Porcelain	Under-glazed Porcelain	179
C3	1	3	現代(日本)錢幣	Modern Japanese Coin	Second Half of 20th Century	Modern	1	3.8	Metal	Modern Coin	180
C3	1	4	青花瓷碟殘件	Shard of Blue-and-white Porcelain Dish	Second Half of 20th Century	Late Qing Dynasty to Republican Period	1	93.3	Porcelain	Blue and White Porcelain	181
C3	6	1	牙齒	Tooth	Song-Yuan Dynasties	N/A	1	0.9	Bone	Tooth	182
C3	6	2	陶罐器底殘件	Shard of Pottery Jar	Song-Yuan Dynasties	Late Qing Dynasty to Republican Period	1	527.7	Pottery	Pottery	183

Note: 1. Illegible characters are presented as “□” in Description.
2. Shards refitted together are regarded as 1 piece when counting the pieces
3. ATP3 H6 SF2A, SF2B, and SF2C are the sub-bags of one item ATP3 H6 SF2. Similar case apply on ATP4 H6 SF2A to SF2C; ATP4/A5/A9 H2 SF4A to 4F; B5 H50 SF2A to SF2B; B5 H50 SF3A to SF3G; B5 H50 SF11A to SF11C; B5 H50 SF12A to SF12C.

Annex E2

Photographic Record of Special Finds

STAGE 1



Photo 1 Test Pit ATP1 Layer 1 SF1: Coins (1980)



Photo 3 Test Pit ATP2 Layer 3 SF1: Shard of Celadon (Greyish) Dish



Photo 2 Test Pit ATP1 Layer 5 SF1: Shard of Celadon (Greyish) Ewer



Photo 4 Test Pit ATP2 Layer 6 SF1: Shard of Celadon (Greyish) Dish

STAGE 1



Photo 5 Test Pit ATP2 Layer 6 SF2: Shard of Celadon (Greyish) Dish



Photo 7 Test Pit ATP3 Layer 6 SF1: Shard of Porcelain Bowl



Photo 6 Test Pit ATP3 Layer 4 SF1: Shard of Celadon (Greyish) Dish



Photo 8 Test Pit ATP3 Layer 6 SF2: Shard of Celadon (Yellowish) Dish

STAGE 1



Photo 9 Test Pit ATP3 Layer 6 SF3: Shard of Celadon (Yellowish) Bowl



Photo 10 Test Pit ATP3 Layer 6 SF4: Shard of Celadon (Greyish) Dish



Photo 11a Test Pit ATP3 Layer 6 SF5: Shard of Celadon (Greyish) Bowl (with Ink Character "西")



Photo 11b Test Pit ATP3 Layer 6 SF5: Shard of Celadon (Greyish) Bowl (with Ink Character "西") (Bottom View)

STAGE 1



Photo 12 Test Pit ATP3 Layer 6 SF6: Glazed Pottery Shard (with Character)



Photo 14 Test Pit ATP3 Feature H6 SF2: Shards of Brown Glazed Pottery Jar



Photo 13 Test Pit ATP3 Feature H6 SF1: Shard of Celadon (Greyish) Dish



Photo 15 Test Pit ATP3 Feature H6 SF3: Shard of Pottery Jar

STAGE 1



Photo 16 Test Pit ATP3 Feature H6 SF4: Shard of Green Glazed Pottery Basin



Photo 17b Test Pit ATP4 Layer 2 SF1: Copper Coin (“乾隆通寶”) (Back View)



Photo 17a Test Pit ATP4 Layer 2 SF1: Copper Coin (“乾隆通寶”) (Front View)



Photo 18 Test Pit ATP4 Layer 4 SF1: Shard of Overglazed Cup

STAGE 1



Photo 19 Test Pit ATP4 Layer 4 SF2: Shard of Overglazed Dish



Photo 20b Test Pit ATP4 Layer 4 SF3: Shard of Celadon (Greyish) Bowl
(with Incised Pattern, Impressed Pattern and Ink Characters "陳□□")
(Bottom View)



Photo 20a Test Pit ATP4 Layer 4 SF3: Shard of Celadon (Greyish) Bowl
(with Incised Pattern, Impressed Pattern and Ink Characters "陳□□")
(Interior View)



Photo 21 Test Pit ATP4 Feature H3 SF1: Shard of Celadon (Yellowish)
Bowl

STAGE 1



Photo 22 Test Pit ATP4 Feature H3 SF2: Shard of Glazed Pottery



Photo 24 Test Pit ATP5 Layer 2 SF1: Shard of Pottery Opium Container Lid



Photo 23 Test Pit ATP4 Feature H3 SF3: Shard of Celadon (Yellowish) Dish



Photo 25 Test Pit ATP5 Layer 3 SF1: Pottery Opium Container

STAGE 1



Photo 26 Test Pit ATP5 Feature H5 SF1: Shard of Celadon (Yellowish) Bowl (with Incised Pattern)



Photo 28 Test Pit ATP5 Feature H5 SF3: Shard of Red Tile



Photo 27 Test Pit ATP5 Feature H5 SF2: Shard of Celadon Bowl (with Incised Pattern; from Longquan Kiln)



Photo 29 Test Pit ATP6 Layer 1 SF1: Pottery Opium Container

STAGE 1



Photo 30 Test Pit ATP6 Layer 2 SF1: Shard of Blue-and-white Porcelain Cup (Hexagonal Shape)



Photo 32 Test Pit ATP4/Grids A5/A9 Feature H2 SF5B: Shard of Red Semi-circular Tile



Photo 31 Test Pit ATP4/Grids A5/A9 Feature H2 SF5A: Shard of Red Semi-circular Tile



Photo 33 Test Pit ATP4/Grids A5/A9 Feature H2 SF19: Shard of Celadon (Greyish) Bowl (with Incised Pattern)

STAGE 1



Photo 34 Test Pit ATP4/Grids A5/A9 Feature H2 SF20: Shard of Celadon (Greyish) Bowl (with Incised Pattern)



Photo 36 Test Pit ATP4/Grids A5/A9 Feature H2 SF22: Shard of Celadon (Yellowish) Bowl (with Incised Pattern)



Photo 35 Test Pit ATP4/Grids A5/A9 Feature H2 SF21: Shard of Celadon (Greyish) Bowl (with Incised Pattern and Ink Character "十")



Photo 37 Test Pit ATP4/Grids A5/A9 Feature H2 SF24: Shard of Celadon (Greyish) Bowl

ZONE A



Photo 38 Grid A1 Layer 2 SF1: Shard of Celadon (Greyish) Dish



Photo 39 Grid A1 Layer 2 SF2: Shard of Blue-and-white Porcelain Lid
(with Characters "廣生")



Photo 40 Grid A1 Layer 4 SF1: Flint



Photo 41 Grid A1 Layer 5 SF1: Shard of Celadon Bowl (with Impressed
Character "福"; from Longquan Kiln)

ZONE A



Photo 42 Grid A2 Layer 1 SF1: Shard of Underglazed "Wucai" Bowl (with Leaf Pattern)



Photo 43b Grid A2 Layer 1 SF2: Shard of Green Glazed Pottery Vase (with Characters "王炳榮作") (Bottom View)



Photo 43a Grid A2 Layer 1 SF2: Shard of Green Glazed Pottery Vase (with Characters "王炳榮作") (Exterior View)



Photo 44 Grid A2 Layer 1 SF3: Brown Glazed Pottery Lid

ZONE A



Photo 45 Grid A2 Layer 1 SF4: Pottery Opium Container



Photo 47 Grid A2 Layer 4 SF2: Shard of Celadon (Yellowish) Dish



Photo 46 Grid A2 Layer 4 SF1: Shard of Celadon (Greyish) Bowl



Photo 48a Grid A3 Layer 1 SF1: Copper Coin ("元豐通寶") (Front View)

ZONE A



Photo 48b Grid A3 Layer 1 SF1: Copper Coin ("元豐通寶") (Back View)



Photo 50a Grid A3 Feature W1 (H14) SF1: Brown Glazed Pottery Container (with Characters "和合")



Photo 49 Grid A3 Feature H9 SF1: Modern Porcelain Spoon (with Character "壽")



Photo 50b Grid A3 Feature W1 (H14) SF1: Brown Glazed Pottery Container (with Characters "和合") (Bottom View)

ZONE A



Photo 51 Grid A3 Feature H14 SF2: Pottery Lid



Photo 53 Grid A3 Feature W1 (H14) SF3B: Shard of Green Glazed Pottery Oil Lamp Stand



Photo 52 Grid A3 Feature W1 (H14) SF3A: Shard of Green Glazed Pottery Oil Lamp Stand



Photo 54 Grid A3 Feature W1 (H14) SF3C: Shard of Green Glazed Pottery Oil Lamp Stand

ZONE A



Photo 55 Grid A3 Feature W1 (H14) SF4: Shard of Blue-and-white Porcelain Bowl (with Characters "福祿壽")



Photo 57 Grid A3 Feature W1 (H14) SF6: Shard of Overglazed Dish



Photo 56 Grid A3 Feature W1 (H14) SF5: Shard of Overglazed Cup



Photo 58 Grid A3 Feature W1 (H14) SF7: Shard of Porcelain Bowl (with Chrysanthemum Pattern) (Exterior View)

ZONE A



Photo 59 Grid A3 Feature W1 (H14) SF8: Shard of Overglazed Bowl (with Characters "榮" and "薰香")



Photo 61 Grid A3 Feature W1 (H14) SF10: Shard of Underglazed "Wucui" Porcelain Bowl (with Lattice Pattern)



Photo 60 Grid A3 Feature W1 (H14) SF9: Shard of Underglazed "Wucui" Porcelain Bowl (with Lattice Pattern) (Exterior View)



Photo 62 Grid A3 Feature W1 (H14) SF11: Shard of Overglazed Porcelain Bowl (with Characters "榮" and "薰香")

ZONE A



Photo 63 Grid A3 Feature W1 (H14) SF12: Shards of Pottery Chinese Herbals Teapot



Photo 65 Grid A3 Feature W1 (H14) SF14: Shard of Pottery Ball



Photo 64 Grid A3 Feature W1 (H14) SF13: Shard of Underglazed "Wucui" Porcelain Dish with Fish Pattern



Photo 66 Grid A3 Feature W1 (H14) SF15: Celadon (Yellowish) Oil Lamp Dish

ZONE A



Photo 67 Grid A4 Layer 5 SF1: Flint



Photo 69 Grid A5 Layer 3 SF1: Shard of Brown Glazed Pottery (with Character "彩")



Photo 68 Grid A5 Layer 1 SF1: Shard of Celadon (Greyish) Bowl (with Ink Character "+")



Photo 70 Grid A5 Layer 6 SF1: Shard of Celadon (Greyish) Bowl

ZONE A



Photo 71 Grid A5 Feature H27 SF1: Shards of Qingbai Glazed Bowl



Photo 73 Grid A5 Feature H29 SF2: Shard of Black Glazed Dish



Photo 72 Grid A5 Feature H29 SF1: Flint



Photo 74 Grid A5 Feature H29 SF3: Shard of Celadon (Greyish) Bowl

ZONE A



Photo 75 Grid A6 Layer 6 SF1: Dongqing Glazed Wine Bottle (with Impressed Characters "桂花糯米酒")



Photo 76 Grid A9 Layer 1 SF1: Fragment of Jade Bracelet



Photo 77a Grid A9 Layer 2 SF1: Shard of Pottery Ink Bottle (with Inscription "三角商標(INK,TRIANGIE)")



Photo 77b Grid A9 Layer 2 SF1: Shard of Pottery Ink Bottle (with Inscription "三角商標(INK,TRIANGIE)") (Bottom View)

ZONE A



Photo 78a Grid A9 Layer 2 SF1: Copper coin (Front View)



Photo 78b Grid A9 Layer 2 SF1: Copper coin (Back View)



Photo 79 Grid A9 Layer 5 SF1: Crystal



Photo 80 Grid A9 Feature H3 SF1: Fragment of Iron

ZONE A



Photo 81 Grid A9 Feature H3 SF2: Shard of Celadon (Yellowish) Dish
(with Incised Pattern)



Photo 83 Grid A9 Feature H4 SF2: Shard of Qingbai Glazed Dish



Photo 82 Grid A9 Feature H4 SF1: Shard of Celadon (Greyish) Bowl
(with Molded Lotus Pattern)



Photo 84 Test Pit ATP4/Grids A5/ A9 Feature H2 SF1: Shards of
Brown Glazed Pottery Jar

ZONE A



Photo 85 Test Pit ATP4/Grids A5/A9 Feature H2 SF2: Shards of Pottery Grinding-bowl



Photo 87 Test Pit ATP4/Grids A5/A9 Feature H2 SF4: Shard of Brown Glazed Pottery Jar (with Lugs and Dragon Pattern) (Only Major Pieces Refitted are Provided)



Photo 86 Test Pit ATP4/Grids A5/A9 Feature H2 SF3: Shard of a Small Mouth Pottery Vase



Photo 88 Test Pit ATP4/Grids A5/A9 Feature H2 SF6: Shards of Celadon (Greyish) Bowl (with Incised and Molded Pattern)

ZONE A



Photo 89 Test Pit ATP4/Grids A5/A9 Feature H2 SF7: Shard of Celadon (Greyish) Dish (with Incised Pattern)



Photo 91a Test Pit ATP4/Grids A5/A9 Feature H2 SF9: Shard of Celadon (Yellowish) Bowl (with Incised Lotus Pattern and Ink Character "陳") (Interior View)



Photo 90 Test Pit ATP4/Grids A5/A9 Feature H2 SF8: Shard of Celadon (Yellowish) Bowl



Photo 91b Test Pit ATP4/Grids A5/A9 Feature H2 SF9: Shard of Celadon (Yellowish) Bowl (with Incised Lotus Pattern and Ink Character "陳") (Bottom view)

ZONE A



Photo 92 Test Pit ATP4/Grids A5/A9 Feature H2 SF10: Shard of Celadon (Yellowish) Bowl (with Incised Pattern)



Photo 94 Test Pit ATP4/Grids A5/A9 Feature H2 SF12: Shard of Celadon (Greyish) Bowl



Photo 93 Test Pit ATP4/Grids A5/A9 Feature H2 SF11: Shard of Celadon (Greyish) Bowl



Photo 95 Test Pit ATP4/Grids A5/A9 Feature H2 SF13: Shard of Qingbai Glazed Porcelain Bowl (with Incised Pattern; from Jingdezhen Kiln)

ZONE A



Photo 96 Test Pit ATP4/Grids A5/A9 Feature H2 SF14: Shard of Celadon (Yellowish) Bowl (with Incised Lotus Pattern)



Photo 98 Test Pit ATP4/Grids A5/A9 Feature H2 SF16: Shards of Celadon (Yellowish) Bowl (with Incised Lotus Pattern)



Photo 97 Test Pit ATP4/Grids A5/A9 Feature H2 SF15: Shard of Celadon (Yellowish) Bowl



Photo 99 Test Pit ATP4/Grids A5/A9 Feature H2 SF17: Shard of Celadon (Greyish) Bowl

ZONE A



Photo 100 Test Pit ATP4/Grids A5/A9 Feature H2 SF18: Shard of Celadon (Yellowish) Bowl (with Incised Lotus Pattern)



Photo 102 Test Pit ATP4/Grids A5/A9 Feature H2 SF25: Shard of Celadon (Greyish) Bowl (with Incised Pattern)



Photo 101 Test Pit ATP4/Grids A5/A9 Feature H2 SF23: Shard of Celadon (Yellowish) Bowl (with Incised Pattern)

ZONE B



Photo 103 Grid B1 Layer 3 SF1: Shard of Celadon (Yellowish) Dish



Photo 105 Grid B1 Layer 5 SF1: Shard of Celadon (Greyish) Dish



Photo 104 Grid B1 Layer 4 SF1: Shard of Celadon (Greyish) Bowl



Photo 106 Grid B1 Layer 5 SF2: Shard of Celadon (Greyish) Incense Burner

ZONE B



Photo 107 Grid B1 Layer 5 SF3: Stone Tool



Photo 108 Grid B1 Layer 5 SF4: Shard of Brown Glazed Pottery (with Character "王")



Photo 109a Grid B1 Feature G33 SF1: Shard of Glazed Pottery Basin (Interior View)



Photo 109b Grid B1 Feature G33 SF1: Shard of Glazed Pottery Basin (Exterior View)

ZONE B



Photo 110 Grid B1 Feature G34 SF1: Shard of Celadon (Greyish) Dish



Photo 112 Grid B1 Feature G34 SF3: Shard of Celadon (Greyish) Dish



Photo 111 Grid B1 Feature G34 SF2: Shard of White Glazed Plate (from Dehua Kiln)



Photo 113 Grid B1 Feature H34 SF1: Shard of Celadon (Greyish) Incense Burner

ZONE B



Photo 114 Grid B1 Feature H41 SF1: Shard of Celadon (Greyish) Bowl



Photo 115 Grid B1 Feature H41 SF2: Shard of Celadon (Yellowish) Dish



Photo 116 Grid B1 Feature H41 SF3: Shard of Brown Glazed Pottery (with Character "王")



Photo 117 Grid B1 Feature H41 SF4: Shard of Brown Glazed Pottery Shard (with Character "王")

ZONE B



Photo 118 Grid B1 Feature H56 SF1: Shard of Celadon (Greyish) Ewer



Photo 120 Grid B2 Layer 4 SF2: Shard of Celadon Bead



Photo 119 Grid B2 Layer 4 SF1: Shard of Celadon Washer (from Longquan Kiln)



Photo 121 Grid B2 Layer 4 SF3: Shard of Celadon Lid (from Mingqing Kiln)

ZONE B



Photo 122 Grid B2 Layer 5 SF1: Shard of Celadon (Greyish) Bowl (with Incised Pattern)



Photo 124 Grid B2 Feature H43 SF1: Shard of Celadon (Yellowish) Dish



Photo 123 Grid B2 Layer 5 SF2: Iron Nail



Photo 125 Grid B2 Feature H43 SF2: Shard of White Glazed Plate (from Dehua Kiln)

ZONE B



Photo 126 Grid B2 Feature H45 SF1: Shards of Brown Glazed Pottery Jar.
Mouth Part and Other Scattered Pieces are Shown in Upper Photo.
Bottom Part is Shown in Lower Photo.



Photo 127 Grid B3 Layer 3 SF1: Shard of Dongqing Glazed Small Cup



Photo 128 Grid B3 Layer 3 SF2: Chipped Stone Flakes (Flint)

ZONE B



Photo 129 Grid B4 Layer 5 SF1: Shard of Celadon (Greyish) Dish



Photo 130b Grid B4 Layer 5 SF2: Shard of Porcelain Bowl (with Ink Character "吳" and Incised Pattern; from Mingqing Kiln) (Bottom View)



Photo 130a Grid B4 Layer 5 SF2: Shard of Porcelain Bowl (with Ink Character "吳" and Incised Pattern; from Mingqing Kiln)



Photo 131 Grid B4 Layer 5 SF3: Shard of Hard Pottery (with Lattice Pattern)

ZONE B



Photo 132 Grid B4 Layer 5 SF4: Shard of Qingbai Porcelain (with Foliate Rim; from Minqing Kiln)



Photo 134 Grid B4 Feature H22 SF2: Shard of Black Glazed Dish



Photo 133 Grid B4 Feature H22 SF1: Shard of Celadon (Greyish) Bowl



Photo 135 Grid B4 Feature H33 SF1: Shard of Celadon (Greyish) Bowl (with Incised Pattern)

ZONE B



Photo 136 Grid B4 Feature H33 SF2: Shard of Celadon (Yellowish) Dish



Photo 137 Grid B4 Feature H33 SF3: Shard of Celadon (Yellowish) Dish



Photo 138 Grid B4 Feature H33 SF4: Shard of Celadon (Greyish) Lobed Vase



Photo 139 Grid B4 Feature H52 SF1: Shard of Celadon (Yellowish) Bowl

ZONE B



Photo 140 Grid B4 Feature H52 SF2: Shard of Celadon (Yellowish) Bowl



Photo 142 Grid B4 Feature H56 SF2: Shard of Celadon (Greyish) Dish



Photo 141 Grid B4 Feature H56 SF1: Shard of Glazed Pottery Basin



Photo 143 Grid B4 Feature H56 SF3: Shard of Red Tile (Semi-circular Tile)

ZONE B



Photo 144 Grid B4 Feature H59 SF1: Sherd of Celadon (Greyish) Ewer



Photo 145b Grid B4 Feature W4 (H63) SF1: Sherd of Celadon Bowl (with Molded Lotus Pattern; from Longquan Kiln) (Exterior View)



Photo 145a Grid B4 Feature W4 (H63) SF1: Sherd of Celadon Bowl (with Molded Lotus Pattern; from Longquan Kiln) (Interior View)



Photo 146 Grid B4 Feature W4 (H63) SF2: Sherd of Brown Glazed Pottery Jar

ZONE B



Photo 147 Grid B5 Layer 4 SF1: Shard of Celadon (Greyish) Dish



Photo 149 Grid B5 Layer 5 SF2: Shard of Black Glazed Dish



Photo 148 Grid B5 Layer 5 SF1: Celadon (Greyish) Lid



Photo 150 Grid B5 Feature H50 SF1: Shard of Celadon (Greyish) Vase

ZONE B



Photo 151 Grid B5 Feature H50 SF2: Shard of Qingbai Porcelain Dish (with Incised Pattern; from Mingqing Kiln)



Photo 153 Grid B5 Feature H50 SF4: Shard of Celadon (Yellowish) Dish (with Incised Pattern)



Photo 152 Grid B5 Feature H50 SF3: Shards of Celadon (Greyish) Bowl (with Incised Pattern)



Photo 154 Grid B5 Feature H50 SF5: Shard of Celadon (Yellowish) Bowl

ZONE B



Photo 155 Grid B5 Feature H50 SF6: Shard of Celadon (Yellowish) Dish



Photo 156b Grid B5 Feature H50 SF7: Shard of Brown Glazed Pottery
Tripod Incense Burner



Photo 156a Grid B5 Feature H50 SF7: Shard of Brown Glazed Pottery
Tripod Incense Burner



Photo 157 Grid B5 Feature H50 SF8: Shard of Black Glazed Dish

ZONE B



Photo 158 Grid B5 Feature H50 SF9: Shard of Celadon Bowl



Photo 160 Grid B5 Feature H50 SF11: Shards of Qingbai Porcelain Bowl (with Foliate Rim and Incised Pattern; from Minqing Kiln)



Photo 159 Grid B5 Feature H50 SF10: Shard of Celadon (Greyish) Dish



Photo 161 Grid B5 Feature H50 SF12: Shards of Brown Glazed Pottery Jar (with Four Lugs)

ZONE B



Photo 162 Grid B5 Feature H50 SF13: Shard of Qingbai Porcelain Ewer (from Mingqing Kiln)



Photo 164 Grid B5 Feature H54 SF1: Shard of Celadon (Greyish) Bowl (with Chrysanthemum Petals Pattern)



Photo 163 Grid B5 Feature H50 SF14: Shards of Glazed Pottery Incense Burner



Photo 165 Grid B5 Feature H54 SF2: Shard of Celadon (Yellowish) Bowl (with Incised Pattern)

ZONE B



Photo 166 Grid B6 Layer 1 SF1: Modern Hong Kong Coins (Nine 10 Cents, One 20 Cents, Three 50 Cents, 13 One Dollar)



Photo 168 Grid B7 Layer 1 SF1: Shard of Blue-and-white Porcelain Dish (with Chrysanthemum Petals Pattern)



Photo 167 Grid B6 Layer 2 SF1: Shard of Blue-and-white Porcelain Bowl (with Characters "受祿于□")



Photo 169 Grid B7 Layer 4 SF1: Shard of Dongqing Glazed Ladle

ZONE B



Photo 170 Grid B9 Layer 6 SF1: Shard of Black Glazed Dish



Photo 172 Grid B9 Feature H53 SF2: Shard of Celadon (Greyish) Dish



Photo 171 Grid B9 Feature H53 SF1: Shard of Celadon (Greyish) Dish



Photo 173 Grid B9 Feature W3 (H44) SF1: Shard of Modern Porcelain Bowl (with Flower Pattern)

ZONE B



Photo 174 Grid B10 Layer 1 SF1: Shard of Blue-and-white Porcelain Bowl (with Characters "二合")



Photo 176 Grid B10 Feature H57 SF1: Shard of Blue and White Porcelain Bowl



Photo 175 Grid B10 Layer 2 SF1: Shard of Blue-and-white Porcelain Bowl

ZONE C



Photo 177 Grid C1 Layer 1 SF1: Pottery Opium Container



Photo 178b Grid C3 Layer 1 SF1: Pottery Opium Container (with Ink Character "章記") (Bottom View)



Photo 178a Grid C3 Layer 1 SF1: Pottery Opium Container (with Ink Character "章記")



Photo 179 Grid C3 Layer 1 SF2: Underglazed "Wucui" Bowl (with Bird and Flower Pattern)

ZONE C



Photo 180 Grid C3 Layer 1 SF3: Modern Japanese Coin



Photo 182 Grid C3 Layer 6 SF1: Tooth



Photo 181 Grid C3 Layer 1 SF4: Shard of Blue-and-white Porcelain Dish



Photo 183 Grid C3 Layer 6 SF2: Shard of Pottery Jar