


ANTIQUITIES AND MONUMENTS ORDINANCE (CAP. 53)

PLAN OF THE MAIN BUILDING, St. STEPHEN'S GIRLS' COLLEGE, LYTTELTON ROAD, HONG KONG ISLAND

DEPOSITED IN THE LAND OFFICE, VICTORIA, UNDER SEC. 3 (4)




LOCATION

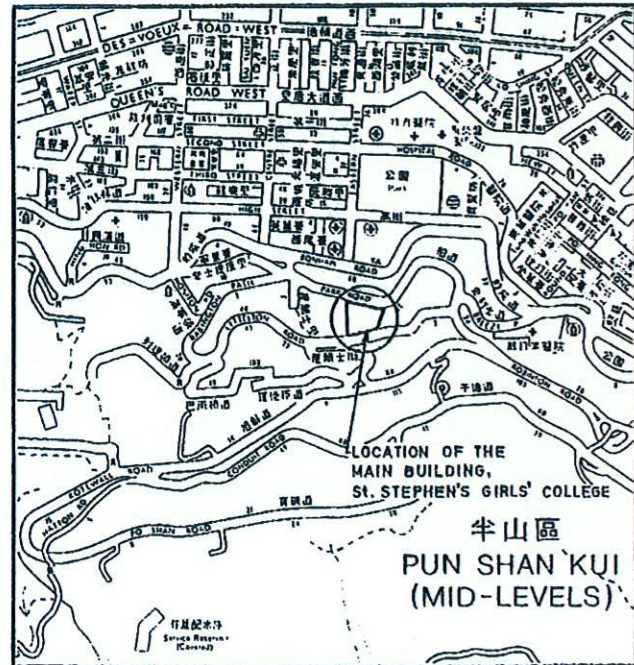

SCALE 1:12 500

EDGED RED AREA 3 710 m² (ABOUT)

SERIAL No. HKM 16

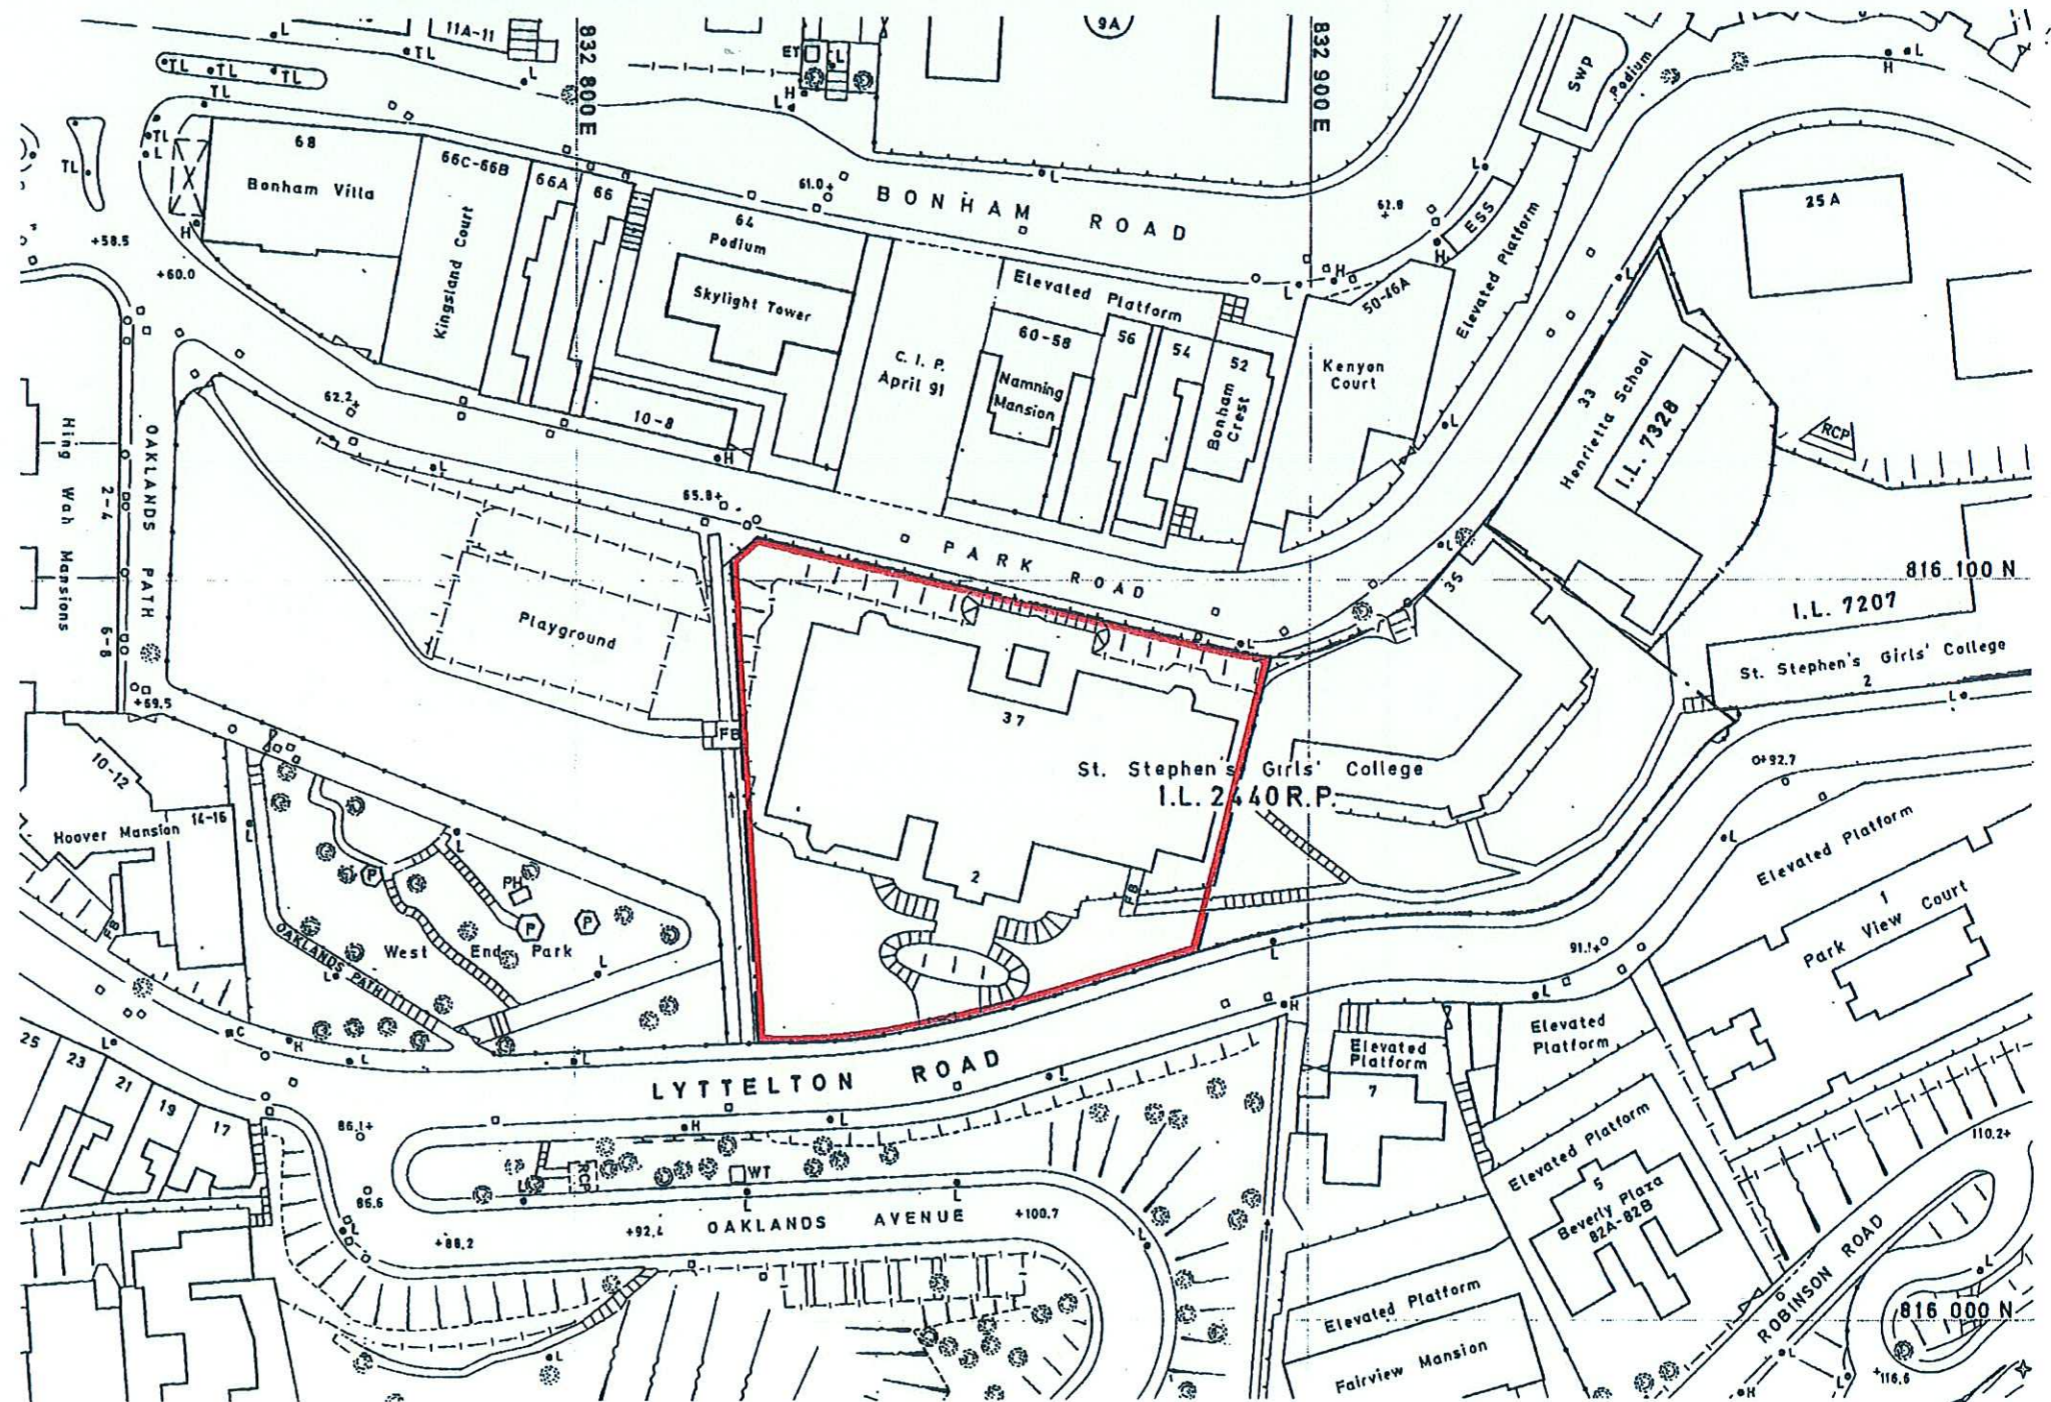

SCALE 1:1 000



Paul S.W. Leung
(Paul S.W. LEUNG)

Acting SECRETARY FOR RECREATION & CULTURE

DATE 17 February 1992

Pursuant to GR 475, this plan has been prepared by the District Survey Office, Hong Kong, Survey and Mapping Office, Buildings and Lands Department, under the Authority of the Government Land Surveyor.