



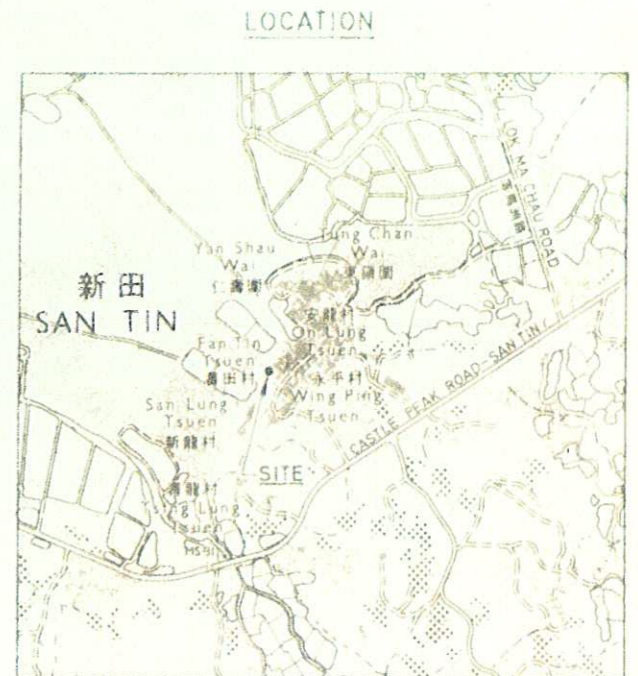

ANTIQUITIES & MONUMENTS ORDINANCE (CAP. 53)

PLAN OF MAN LUN FUNG TSZ TONG (ANCESTRAL HALL), FAN TIN TSUEN, SAN TIN, NEW TERRITORIES
 DEPOSITED IN THE DISTRICT LAND OFFICE, YUEN LONG, UNDER SEC. 3 (4)

SERIAL No. NTM 13

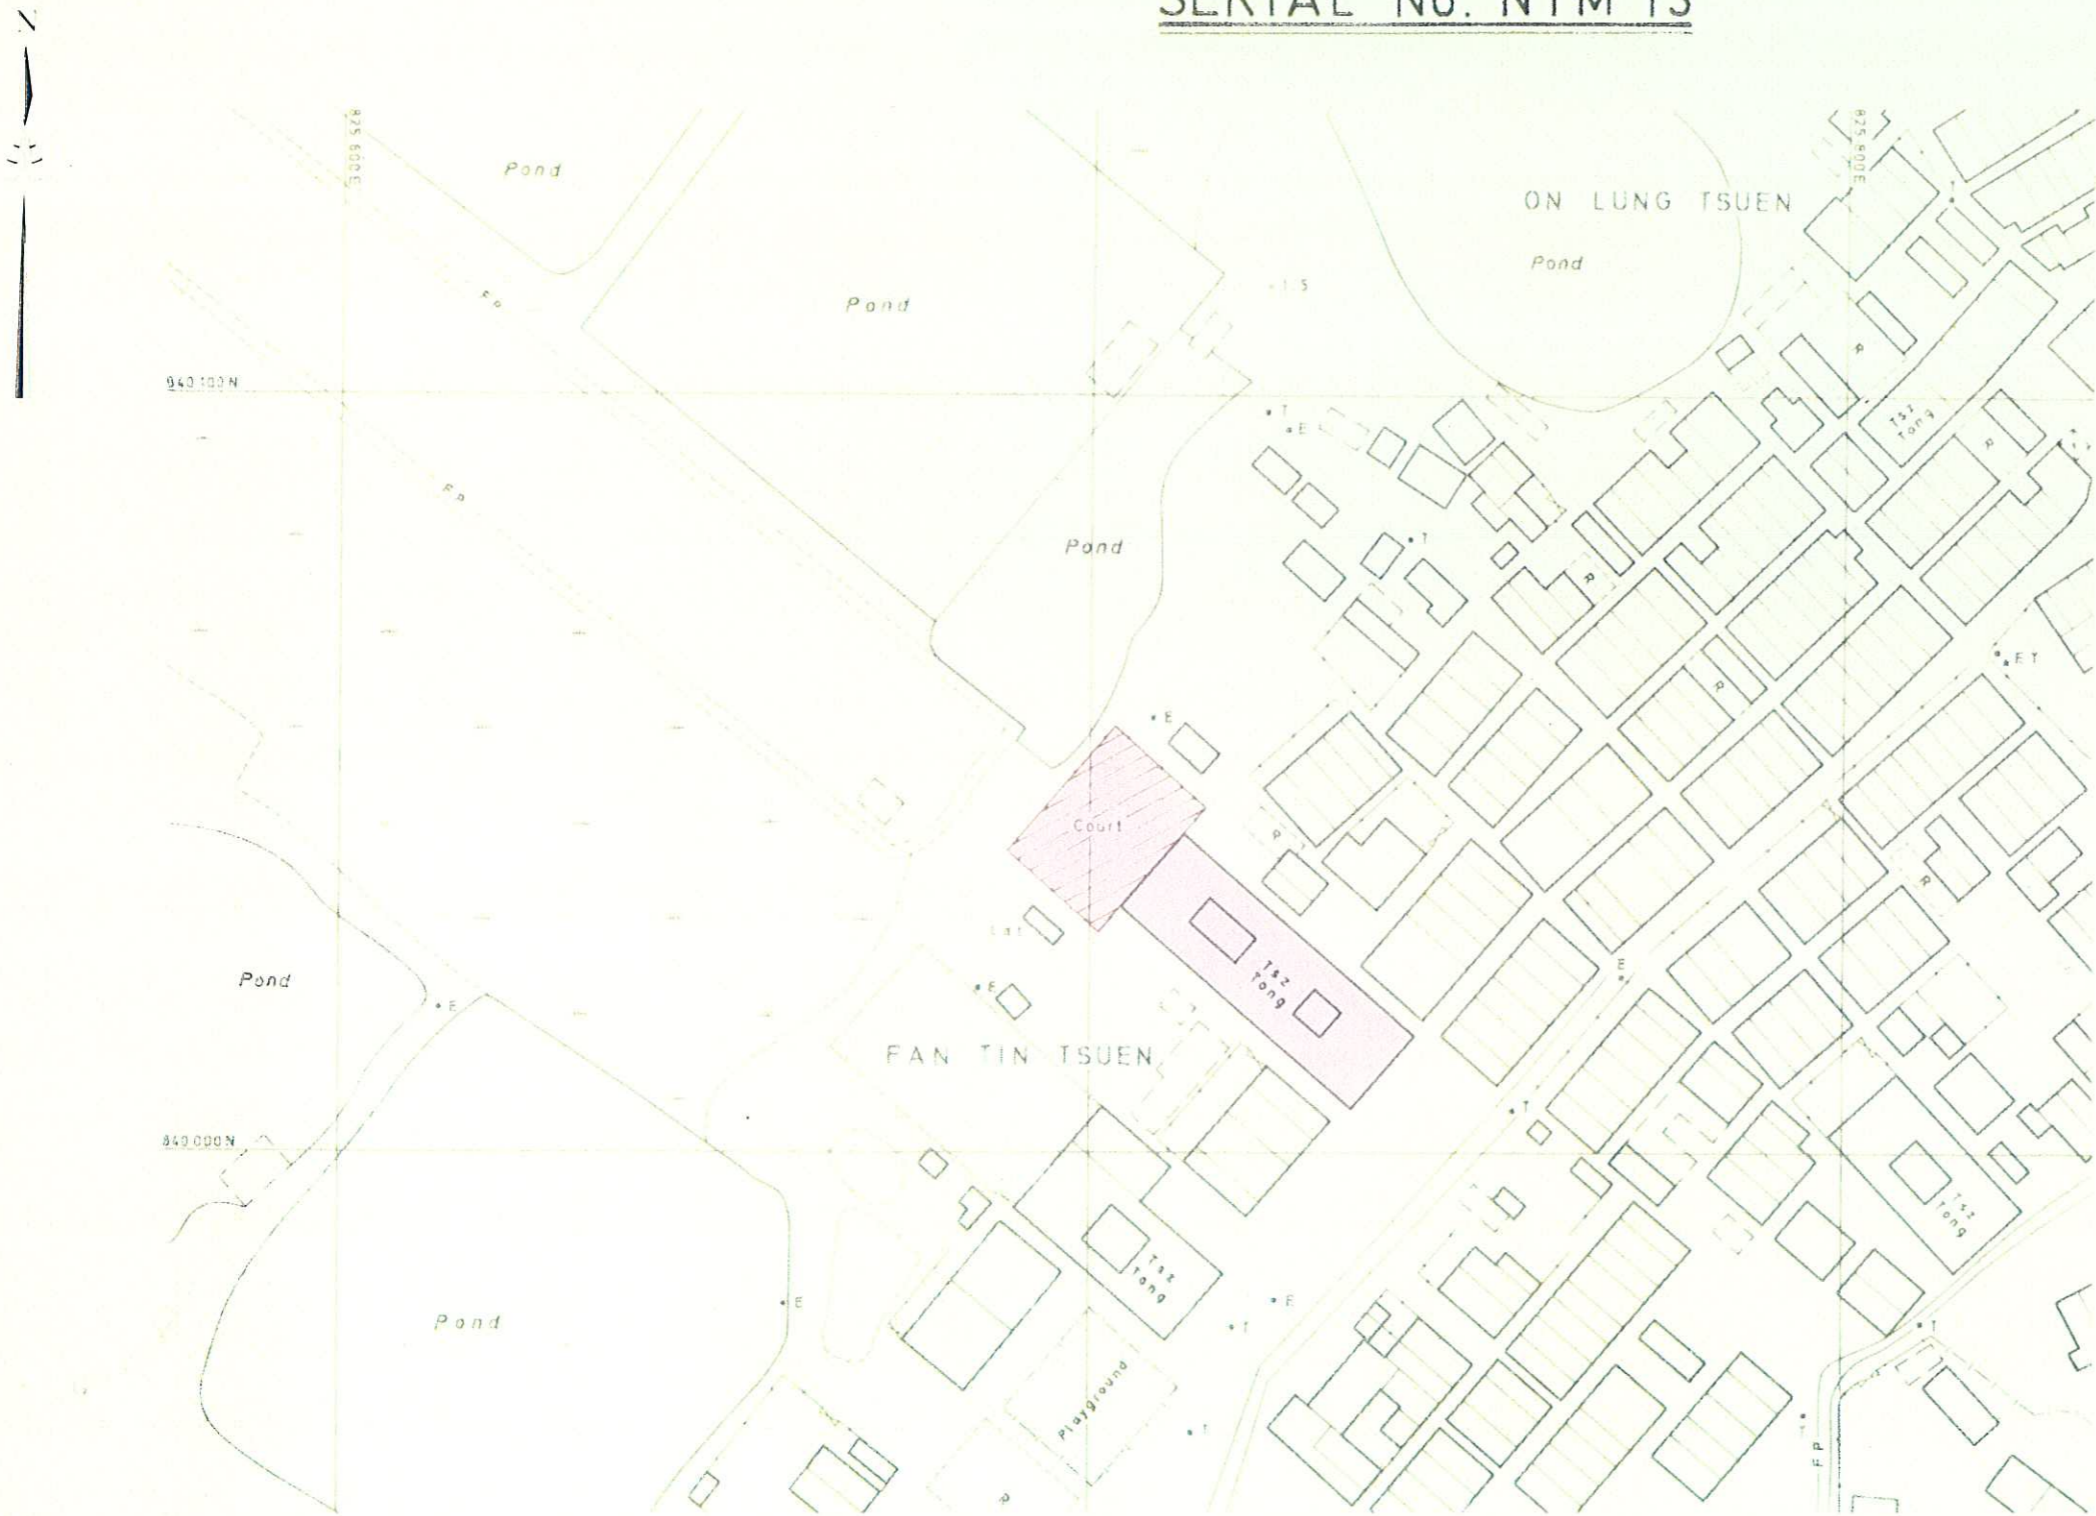

SCALE 1:20 000

-  AREA 557 m² (ABOUT)
-  AREA 376 m² (ABOUT)
- TOTAL AREA 943 m² (ABOUT)


 (A. K. CHUI)

Secretary for Municipal Services

DATE 8/10/1986

Survey Sheet No. 2-SE-8C
 File Ref No. BLD 401/HMS/63(3)-YL

SCALE 1:1 000



District Survey Office, Yuen Long
 Buildings and Lands Department