
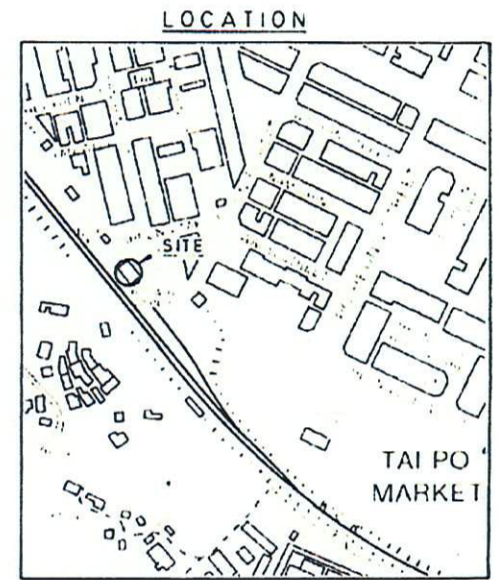


ANTIQUITIES AND MONUMENTS ORDINANCE (CAP. 53)

PLAN OF OLD TAI PO MARKET RAILWAY STATION, TAI PO, NEW TERRITORIES  
DEPOSITED IN THE DISTRICT LAND OFFICE, TAI PO, UNDER SEC. 3(4)

SERIAL No. NTM 30

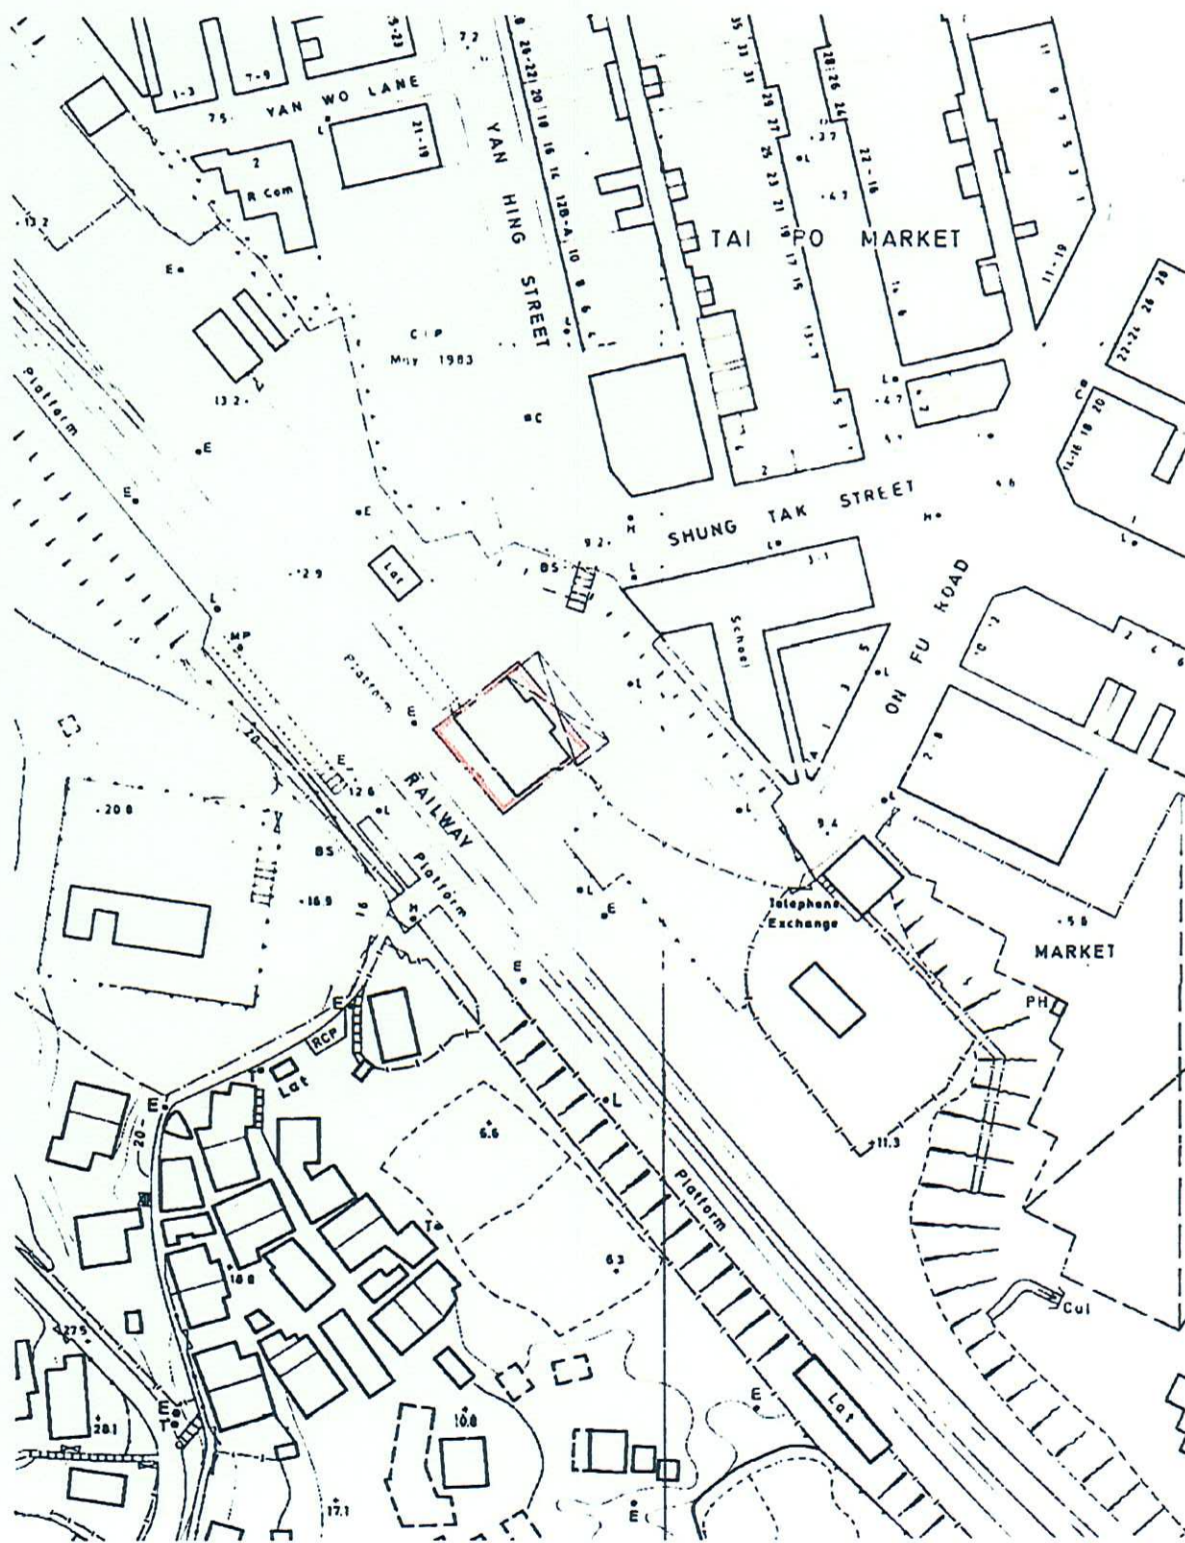

SCALE 1 5000

EDGED RED AREA 299 SQUARE METRES (ABOUT)

SCALE 1 : 1 000



DISTRICT SURVEY OFFICE, TAI PO  
LANDS DEPARTMENT

SURVEY SHEET No 7 - NW - 9A  
FILE No. LND10/13/NTS/TP

(S. BARNES)

DIRECTOR OF URBAN SERVICES

DATE - 7 NOV 1984