


ANTIQUITIES AND MONUMENTS ORDINANCE (CAP. 53)
 PLAN OF THE OLD HOUSE (FORMER LOT No.1509 IN D.D.281) AT
 WONG UK VILLAGE, YUEN CHAU KOK, SHA TIN, NEW TERRITORIES
 DEPOSITED IN THE DISTRICT LAND OFFICE, SHA TIN, UNDER SEC. 3 (4),
 SERIAL No. NTM 36

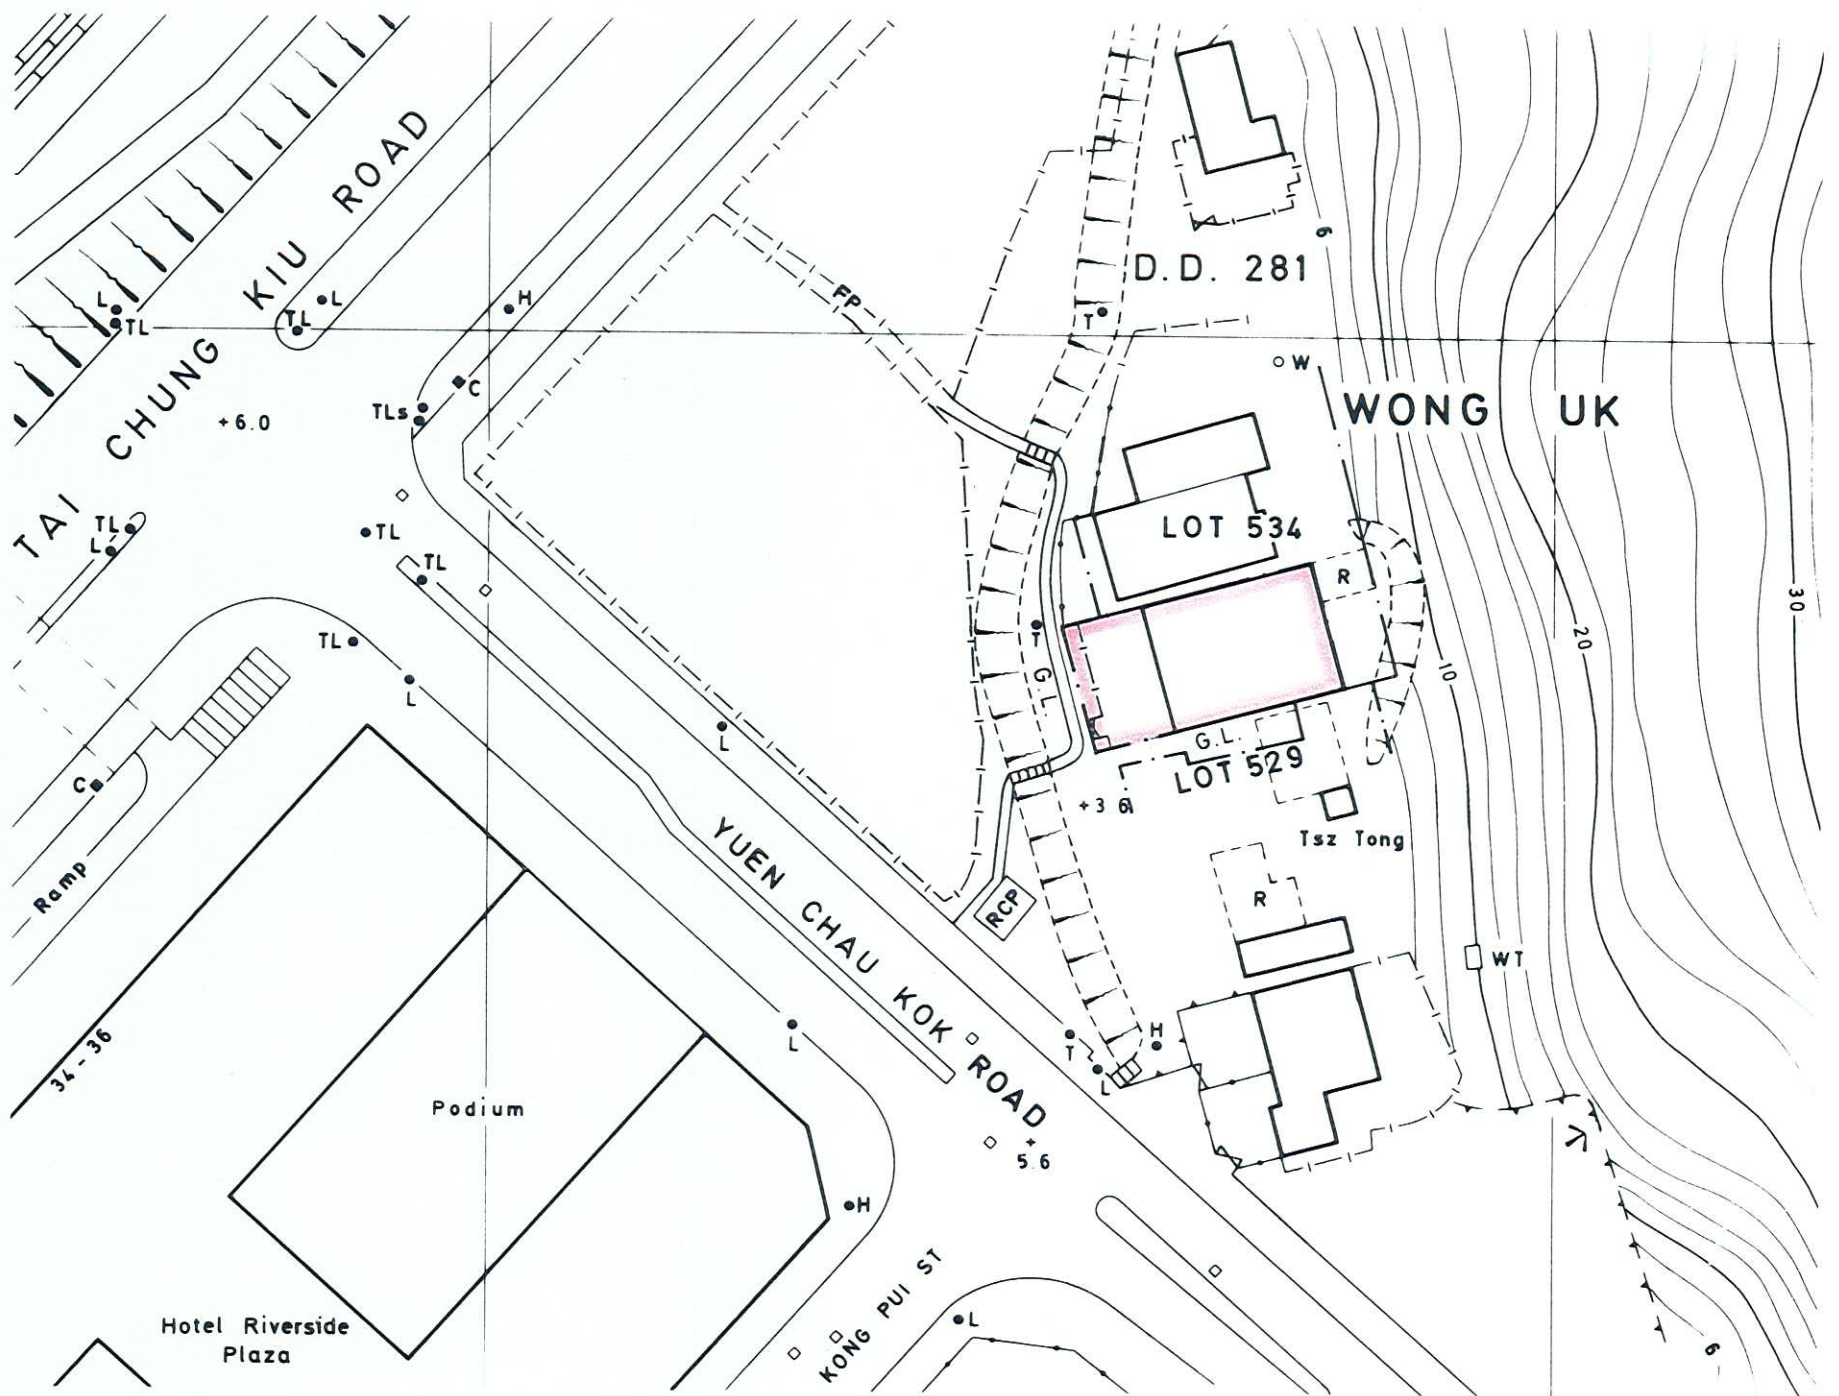


EDGED RED AREA 285 SQUARE METRES (ABOUT)

SCALE 1:1000



LOCATION

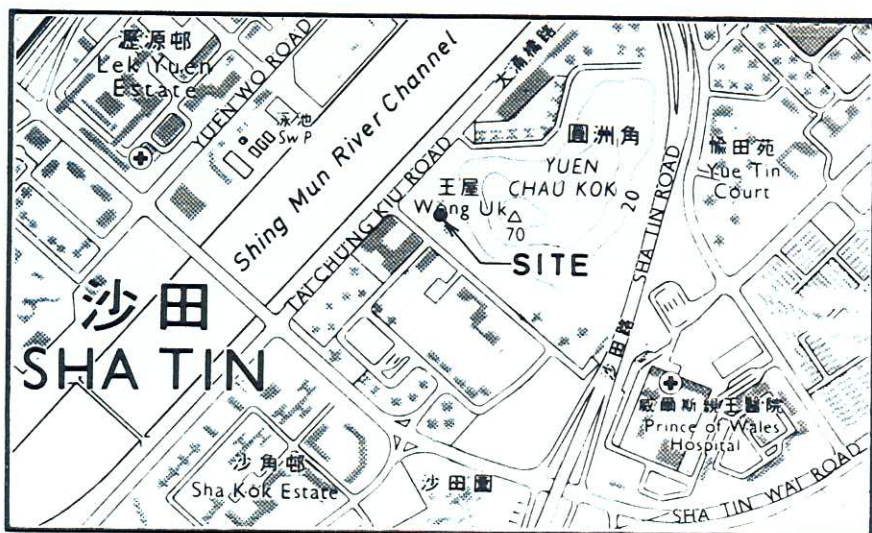

SCALE 1:20 000

A. K. Chui
 (A. K. CHUI)

Secretary for Recreation and Culture

Date 14 December 1989

PLAN No. STM 6473

Pursuant to GR475, this plan has been prepared by the District Survey Office, Sha Tin, Survey and Mapping Office, Buildings and Lands Department, under the Authority of the Government Land Surveyor