


ANTIQUITIES & MONUMENTS ORDINANCE (CAP. 53)


PLAN OF THE FORMER K.C.R. CLOCK TOWER AT TSIM SHA TSUI, KOWLOON
DEPOSITED IN THE LAND OFFICE, VICTORIA, UNDER SEC. 3(4)

SERIAL No. KM 3

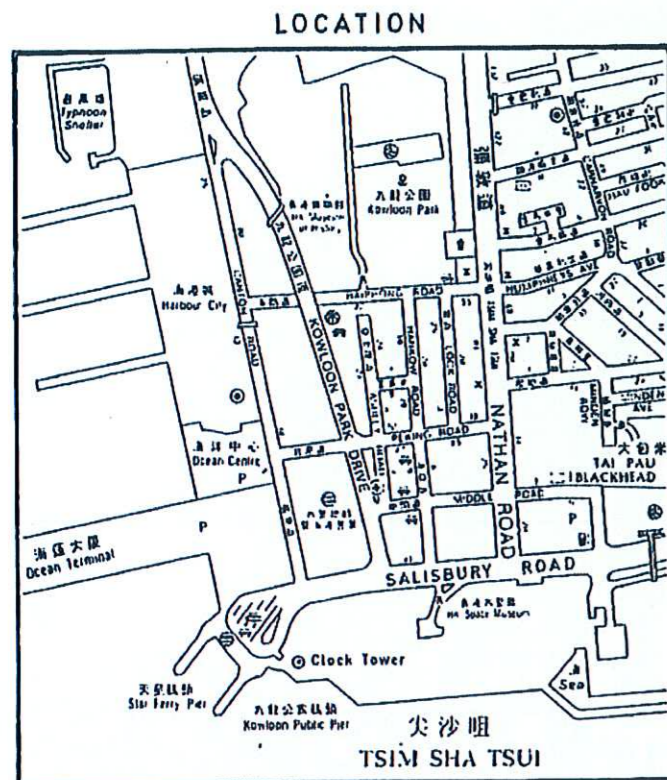


SCALE 1:10 000

EDGED RED AREA 49 m² (ABOUT)

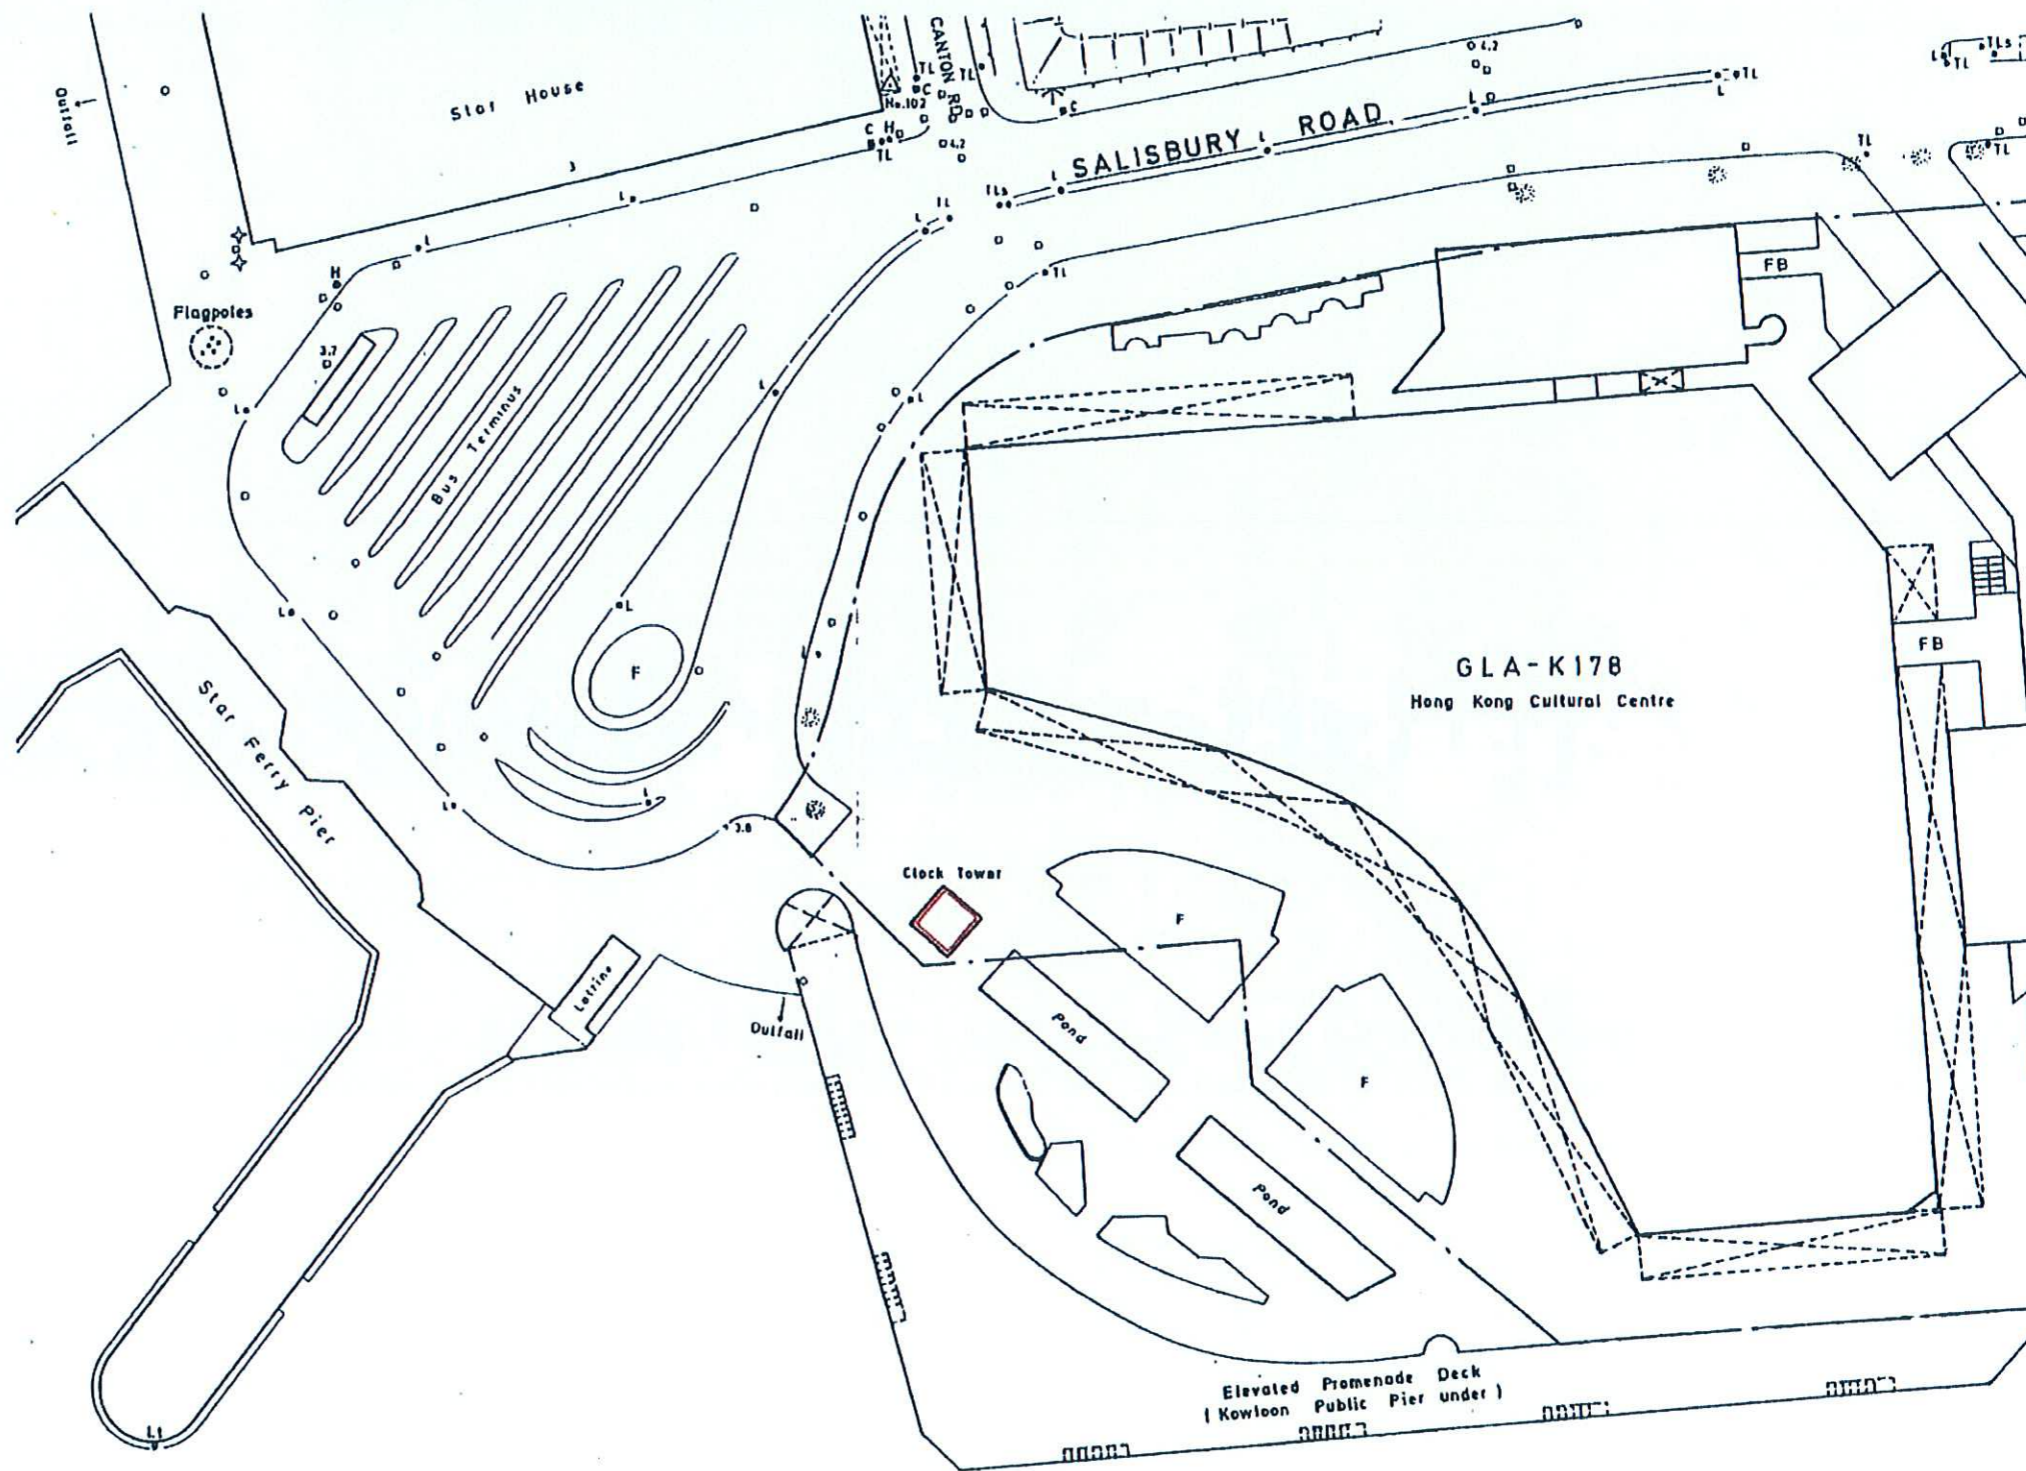

SCALE 1:1 000

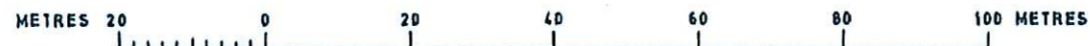

Pursuant to GR 475, this plan has been prepared by the District Survey Office, Kowloon. Survey and Mapping Office, Buildings and Lands Department, under the Authority of the Government Land Surveyor.

(Mrs. Shelley Lau)
 SECRETARY FOR RECREATION & CULTURE (Acting)

DATE 5/7/90