



比例 Scale 1 : 20000

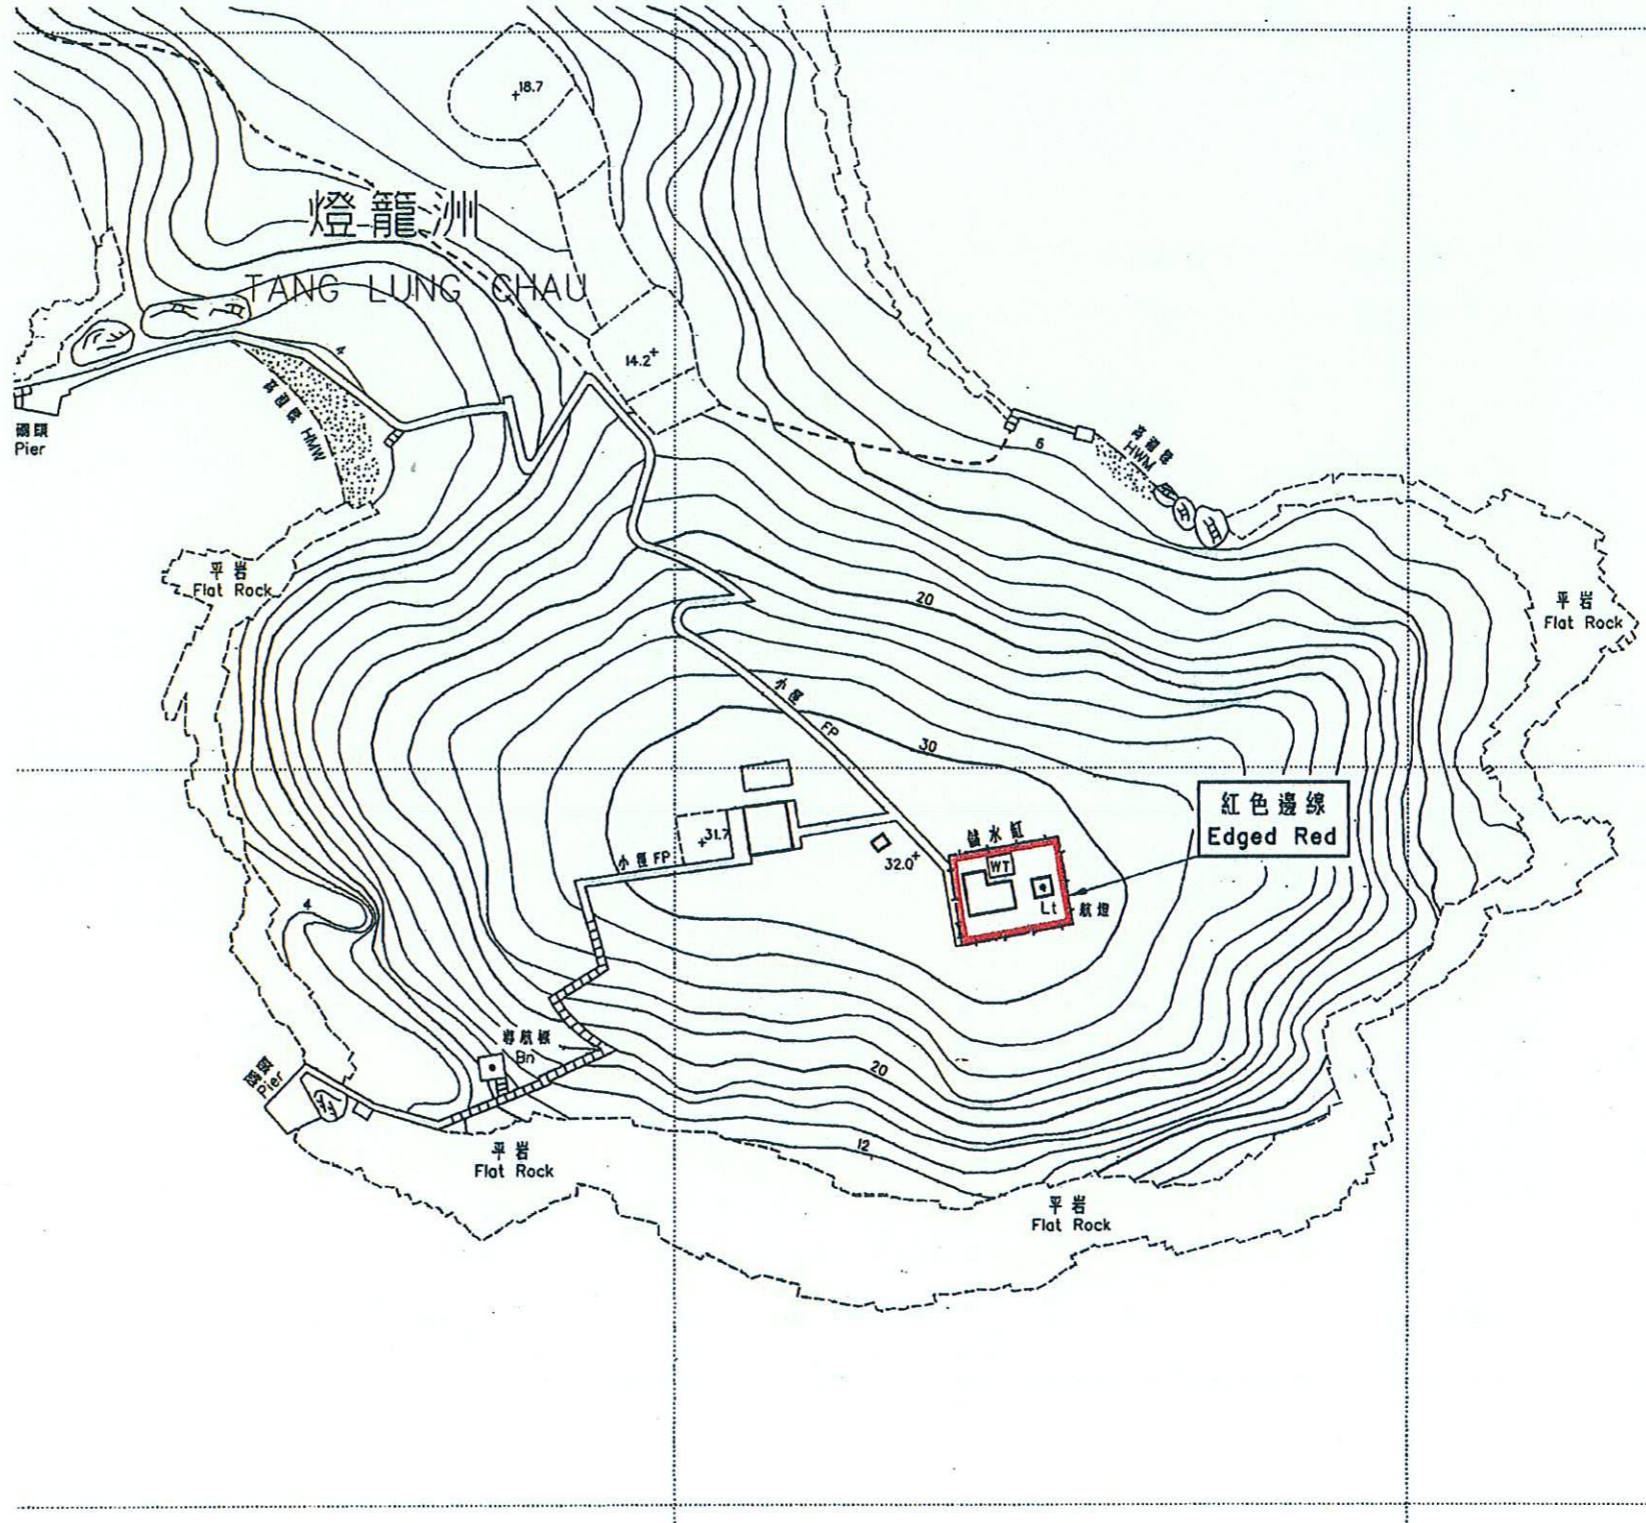

以紅色邊線標示的面積約為 187 平方米 Edged red area 187 square metres (about)

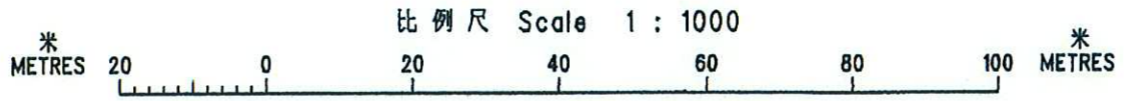

(林煥光 W K LAM)  
 民政事務局長 Secretary for Home Affairs  
 日期 Date 20 December 2000

只作識別用  
 FOR IDENTIFICATION PURPOSES ONLY  
 地政總署 荃灣測量處  
 District Survey Office, Tsuen Wan  
 Lands Department

古物及古蹟條例 (第 53 章)  
 根據第 3 (4) 條存放於荃灣土地註冊處的香港汲水門燈籠洲燈塔 (俗稱汲星燈塔) 圖則  
 ANTIQUITIES AND MONUMENTS ORDINANCE (CAP.53)  
 PLAN OF TANG LUNG CHAU LIGHTHOUSE, COMMONLY KNOWN AS KAP SING LIGHTHOUSE,  
 ON TANG LUNG CHAU, KAP SHUI MUN, HONG KONG  
 DEPOSITED IN TSUEN WAN NEW TERRITORIES LAND REGISTRY UNDER SECTION 3(4)

檔案編號 File No. (37) in LD DS0/TW 9/6  
 測量圖編號 Survey Sheet No. 10-NE-7A  
 發展藍圖編號 Layout Plan No. -----  
 參考圖編號 Reference Plan No. -----  
 圖則編號 PLAN No. TWM2582a