


ANTIQUITIES AND MONUMENTS ORDINANCE (CAP. 53)

PLAN OF THE OLD PATHOLOGICAL INSTITUTE IN CAINE LANE, HONG KONG ISLAND
DEPOSITED IN THE LAND OFFICE, VICTORIA, UNDER SEC. 3 (4)

SERIAL No. HKM 19




LOCATION

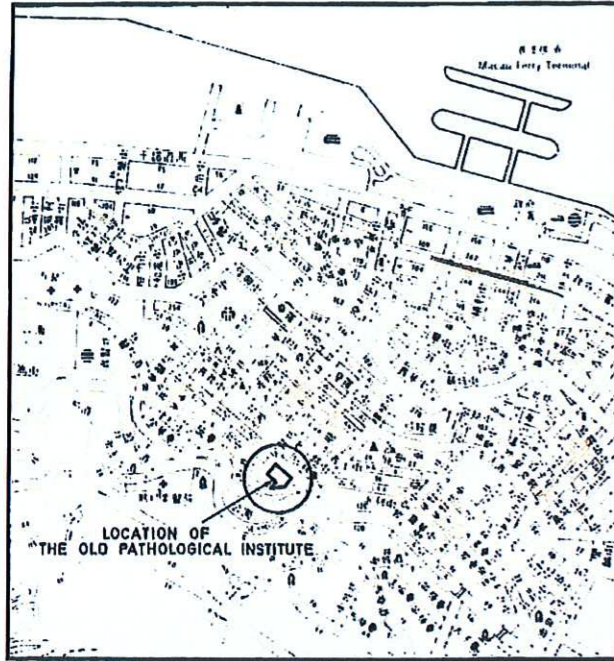

SCALE 1:12 500

EDGED RED AREA 1 310 m² (ABOUT)

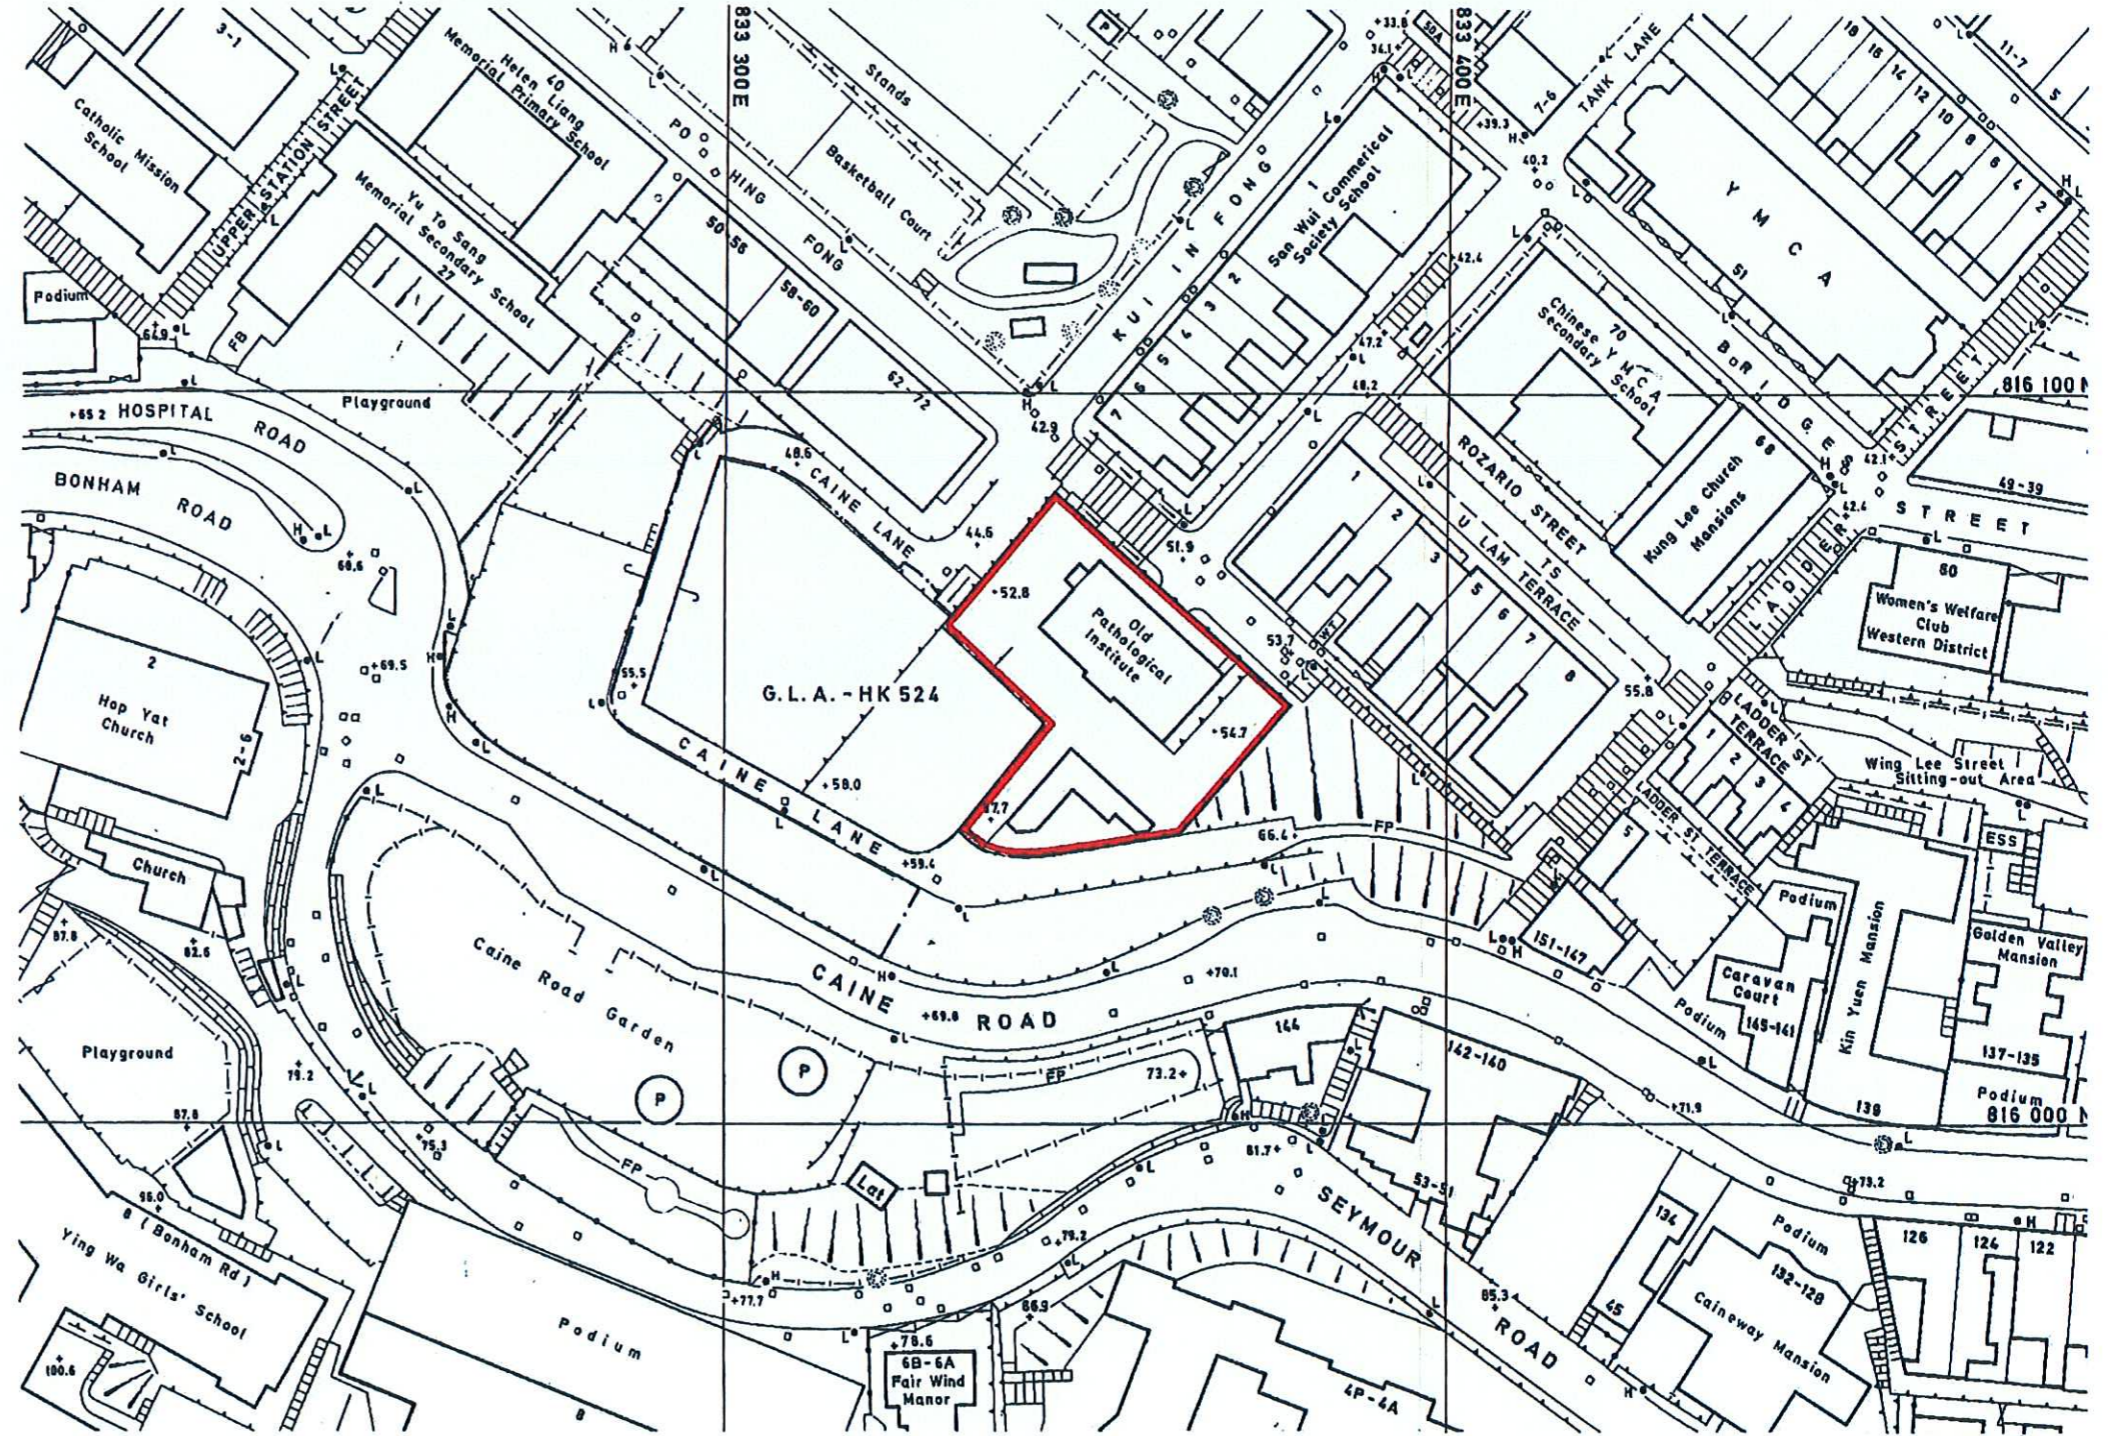

SCALE 1:1 000

METRES 20 0 20 40 60 80 100 METRES

Pursuant to GR 475, this plan has been prepared by the District Survey Office, Hong Kong, Survey and Mapping Office, Buildings and Lands Department, under the Authority of the Government Land Surveyor.

A.K. Chui (A.K. CHUI)
 SECRETARY FOR RECREATION & CULTURE
 DATE 13 June 1990