


ANTIQUITIES AND MONUMENTS ORDINANCE (CAP. 53)

PLAN OF THE MAIN BUILDING OF THE HELENA MAY AT No.35 GARDEN ROAD, HONG KONG ISLAND

DEPOSITED IN THE LAND OFFICE, VICTORIA, UNDER SEC.3 (4)


SERIAL No. HKM 13

LOCATION

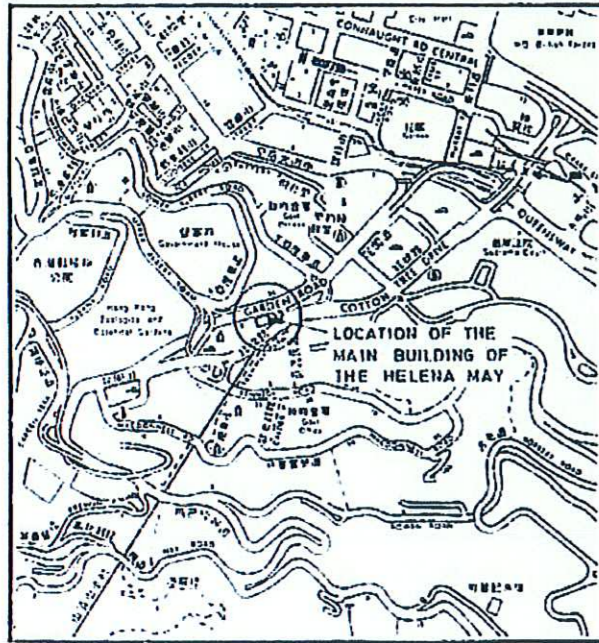


SCALE 1:12 500

EDGED RED AREA 1 030m<sup>2</sup> (ABOUT)

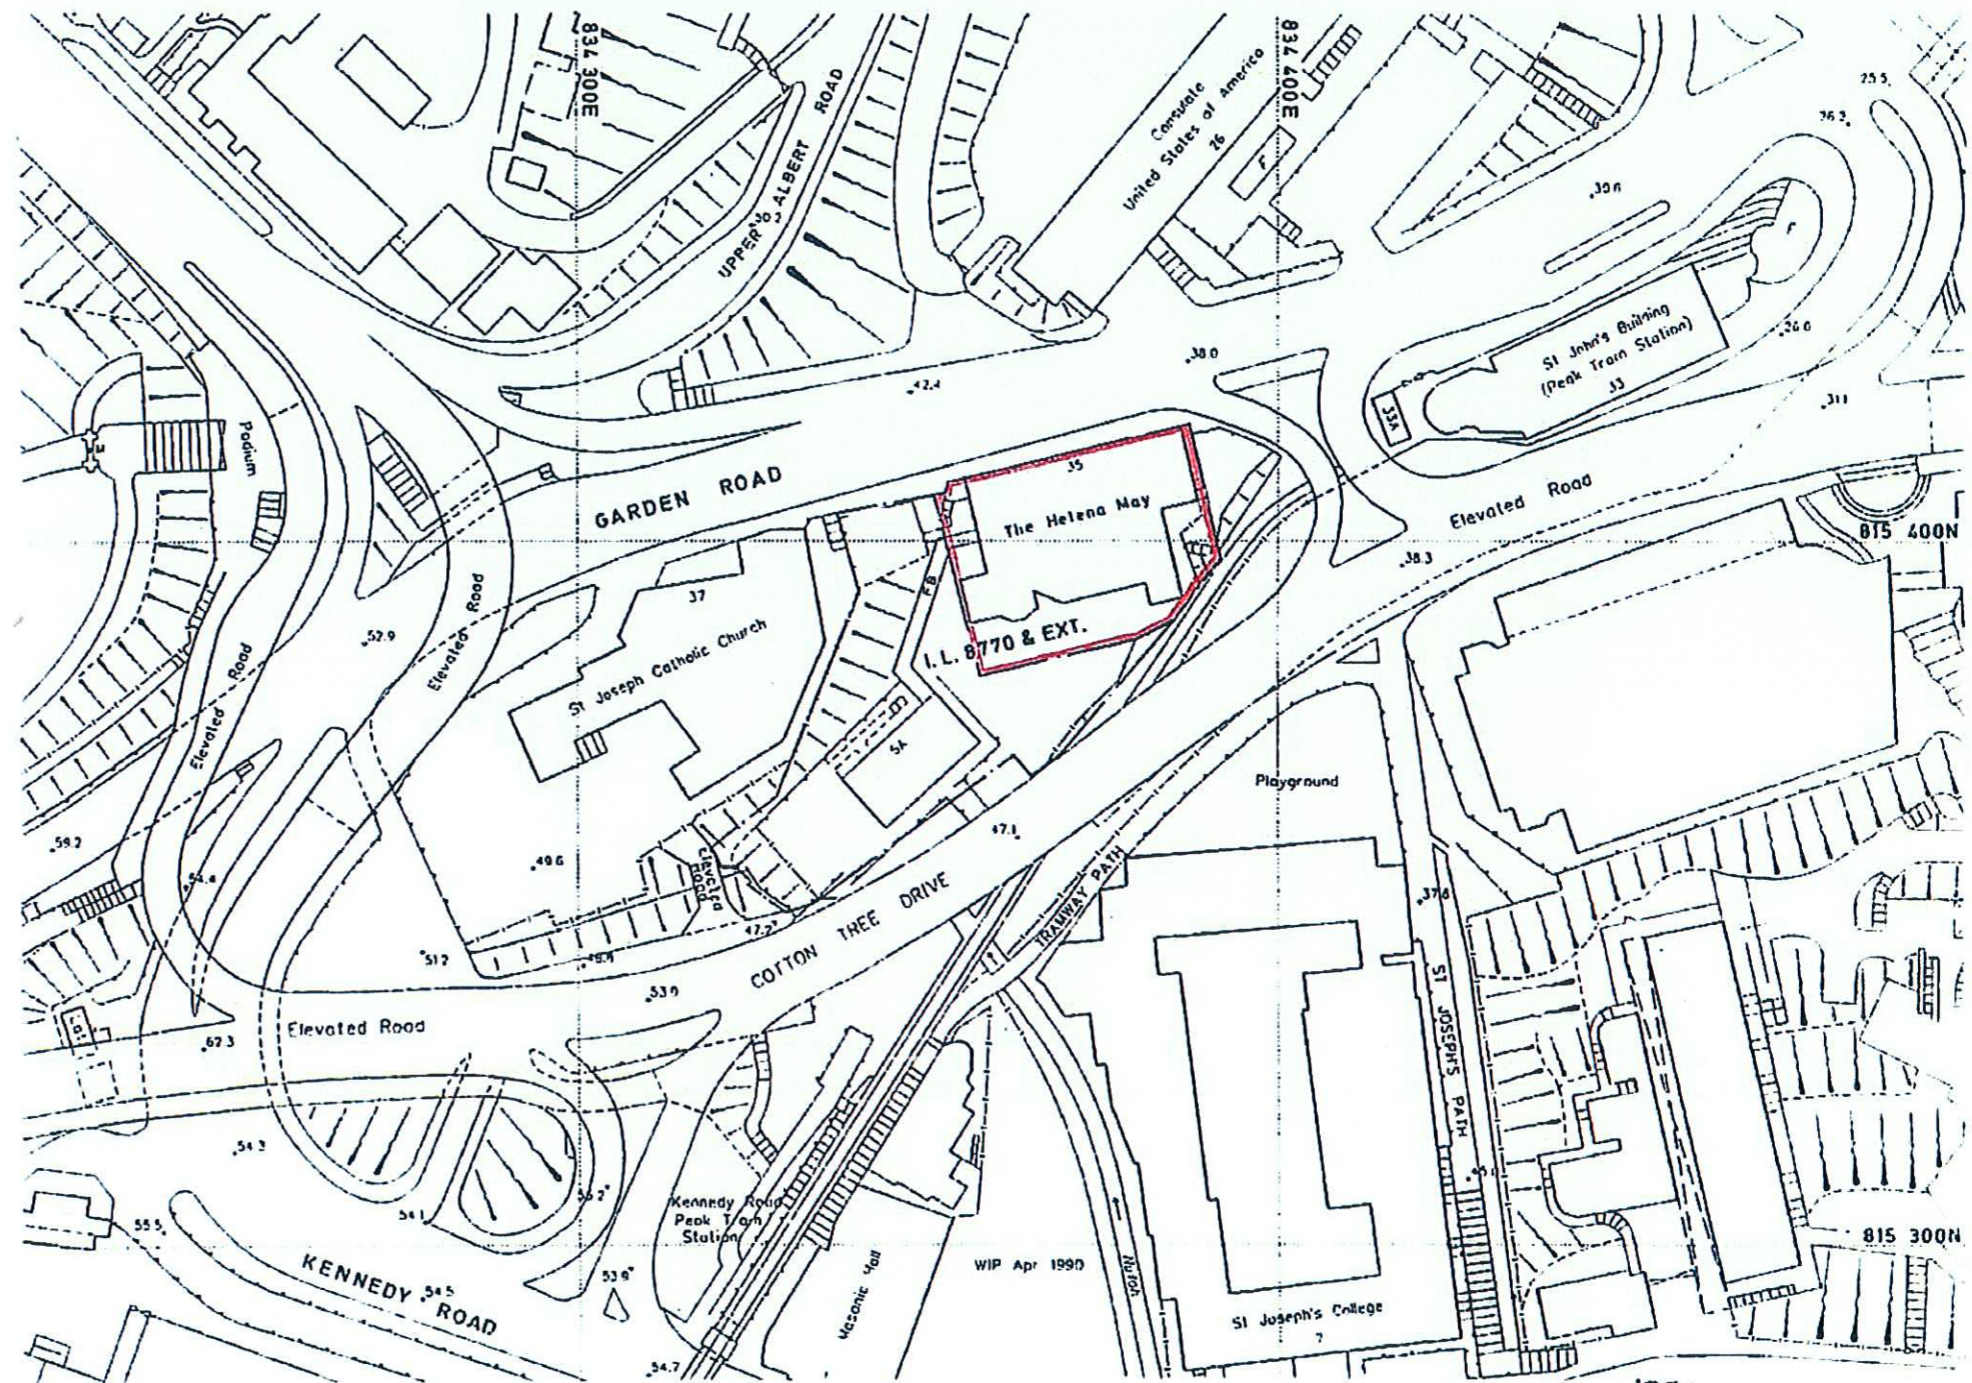

SCALE 1:1 000

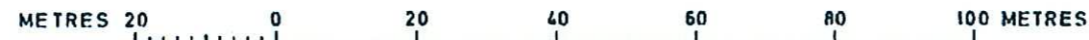

— (James Y.C. So)  
 SECRETARY FOR RECREATION & CULTURE  
 DATE \_\_\_\_\_

Pursuant to GR 475, this plan has been prepared by the District Survey Office, Hong Kong, Survey and Mapping Office, Buildings and Lands Department, under the Authority of the Government Land Surveyor.