
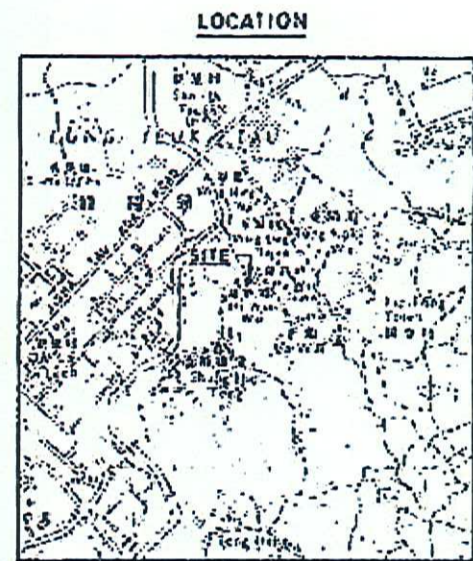


ANTIQUITIES AND MONUMENTS ORDINANCE (CAP. 53)
PLAN OF THE ENTRANCE TOWER OF MA WAT WAI, LUNG YEUK TAU,
FANLING, NEW TERRITORIES
DEPOSITED IN THE NORTH NEW TERRITORIES LAND REGISTRY,
UNDER SECTION 3(4)
SERIAL No. NTM 44

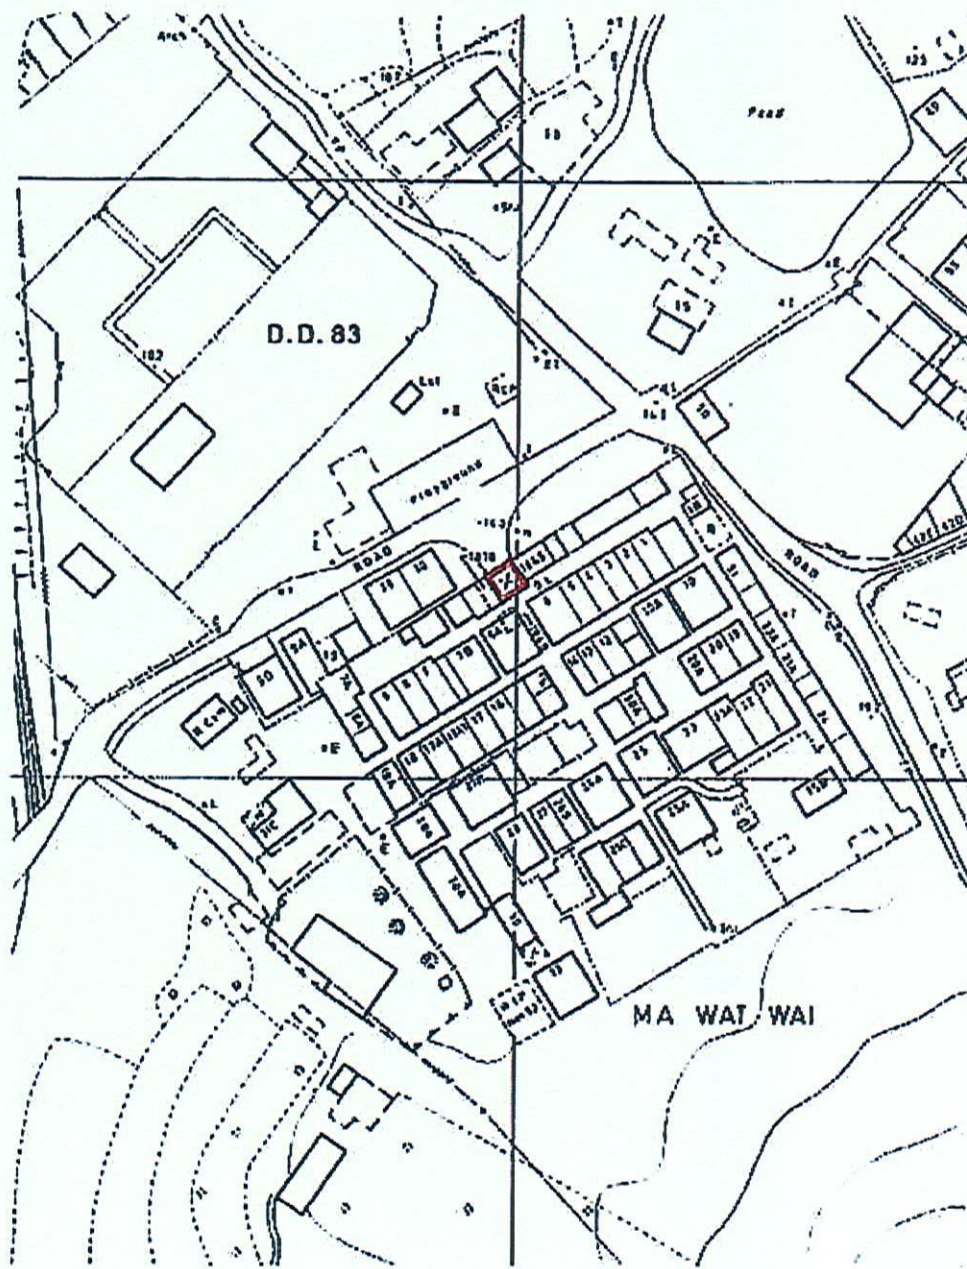

SCALE 1 : 20 000

EDGED BLACK AREA 26 SQUARE METRES (ABOUT)

SCALE 1 : 1 000



Pursuant to G.R.475, this plan has been prepared by the District Survey Office, North, Survey and Mapping Office, Lands Department, under the Authority of the Principal Government Land Surveyor.

Survey Sheet No. 3-SW-8C
 File No. LD 10/17/NTS/NIII

Secretary for Recreation and Culture

Date 14 November 1994