
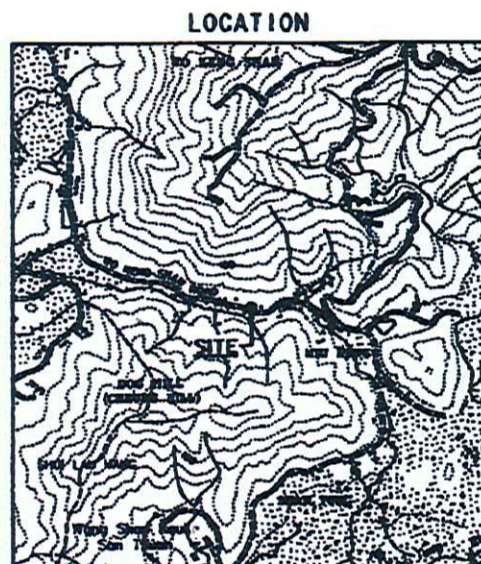


ANTIQUITIES AND MONUMENTS ORDINANCE (CAP.53)

PLAN OF CHEUNG SHANG TSZ, COMMONLY KNOWN AS CHEUNG SHAN KWU TSZ AT
WO KENG SHAN, PING CHE, FANLING, NEW TERRITORIES
DEPOSITED IN THE NORTH NEW TERRITORIES LAND REGISTRY

UNDER SECTION 3(4)

SERIAL No. NTM 47

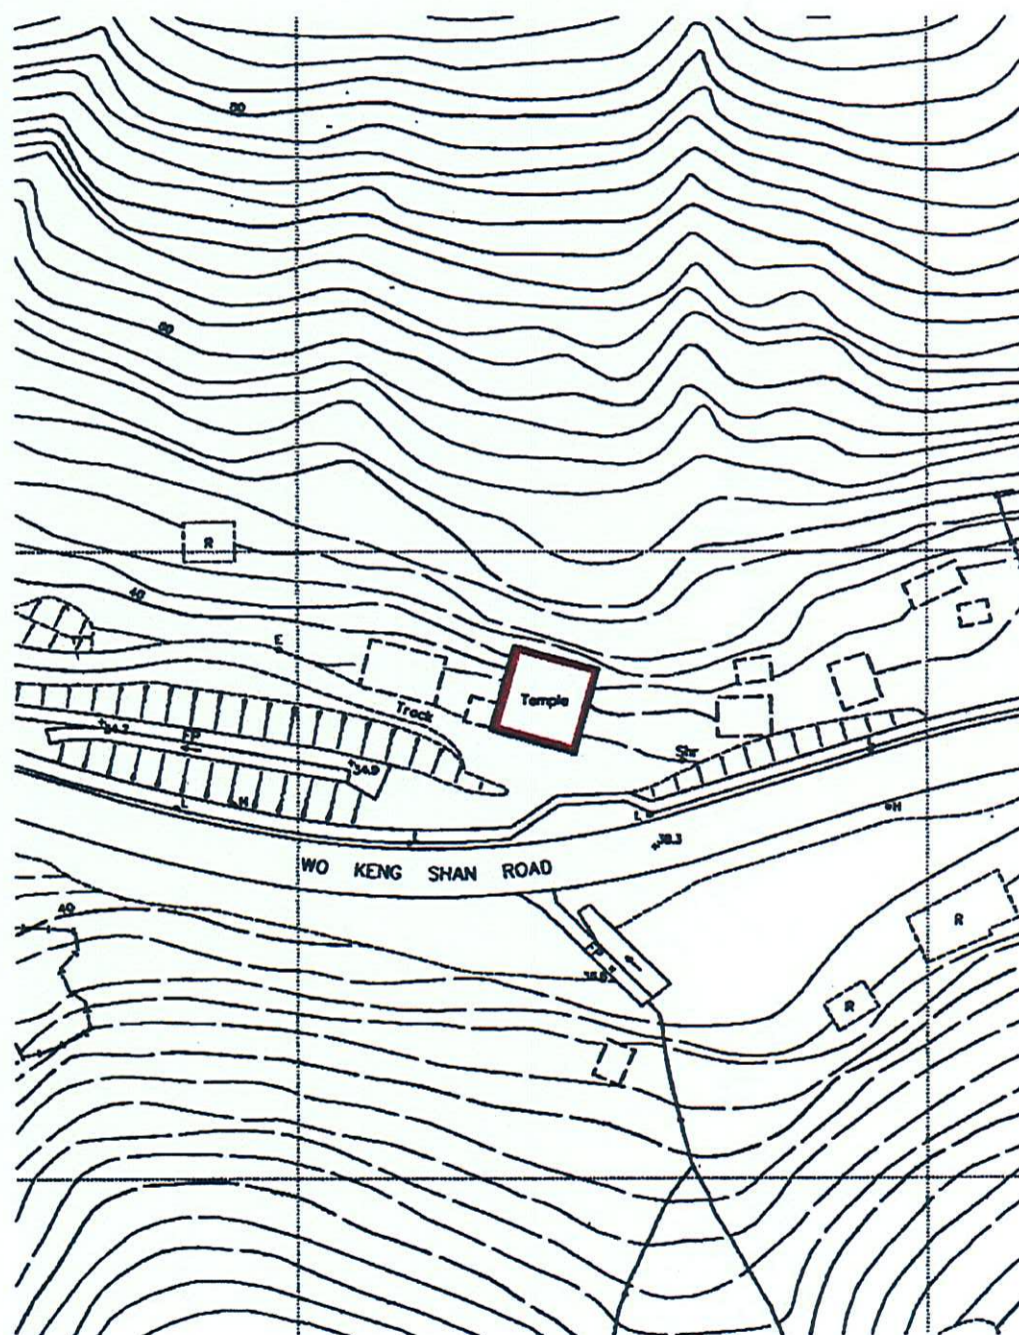

SCALE 1 : 20000

EDGED RED AREA 193 SQUARE METRES (ABOUT)

SCALE 1:1000



(CHAU TAK HAY)

Secretary for Broadcasting, Culture and Sport



District Survey Office, North
Lands Department

Survey Sheet No. 3-NW-20C
File No. LD DSO/N 14/2/4/3

Date 31 December 1997