


ANTIQUITIES AND MONUMENTS ORDINANCE (CAP. 53)

PLAN OF THE WESTERN MARKET, DES VOEUX ROAD CENTRAL, HONG KONG ISLAND

DEPOSITED IN THE LAND OFFICE, VICTORIA, UNDER SEC. 3 (4)


SERIAL No. HKM 20

LOCATION

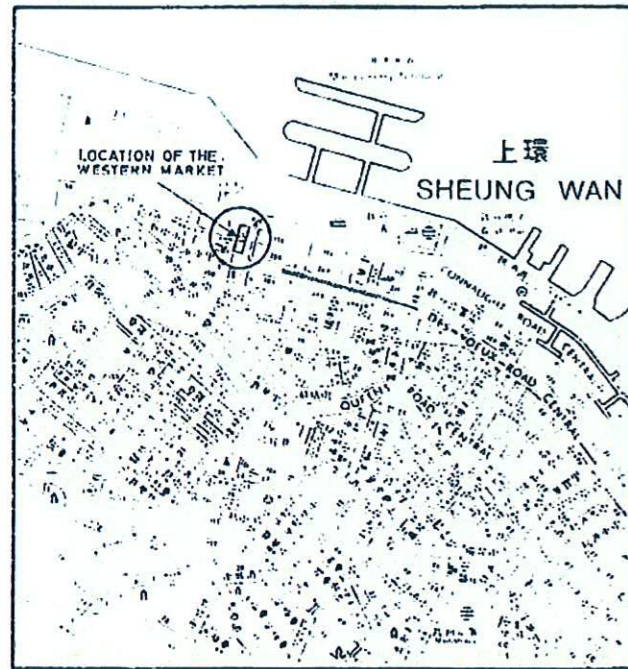

SCALE 1:12 500

EDGED RED AREA 1 190 m² (ABOUT)

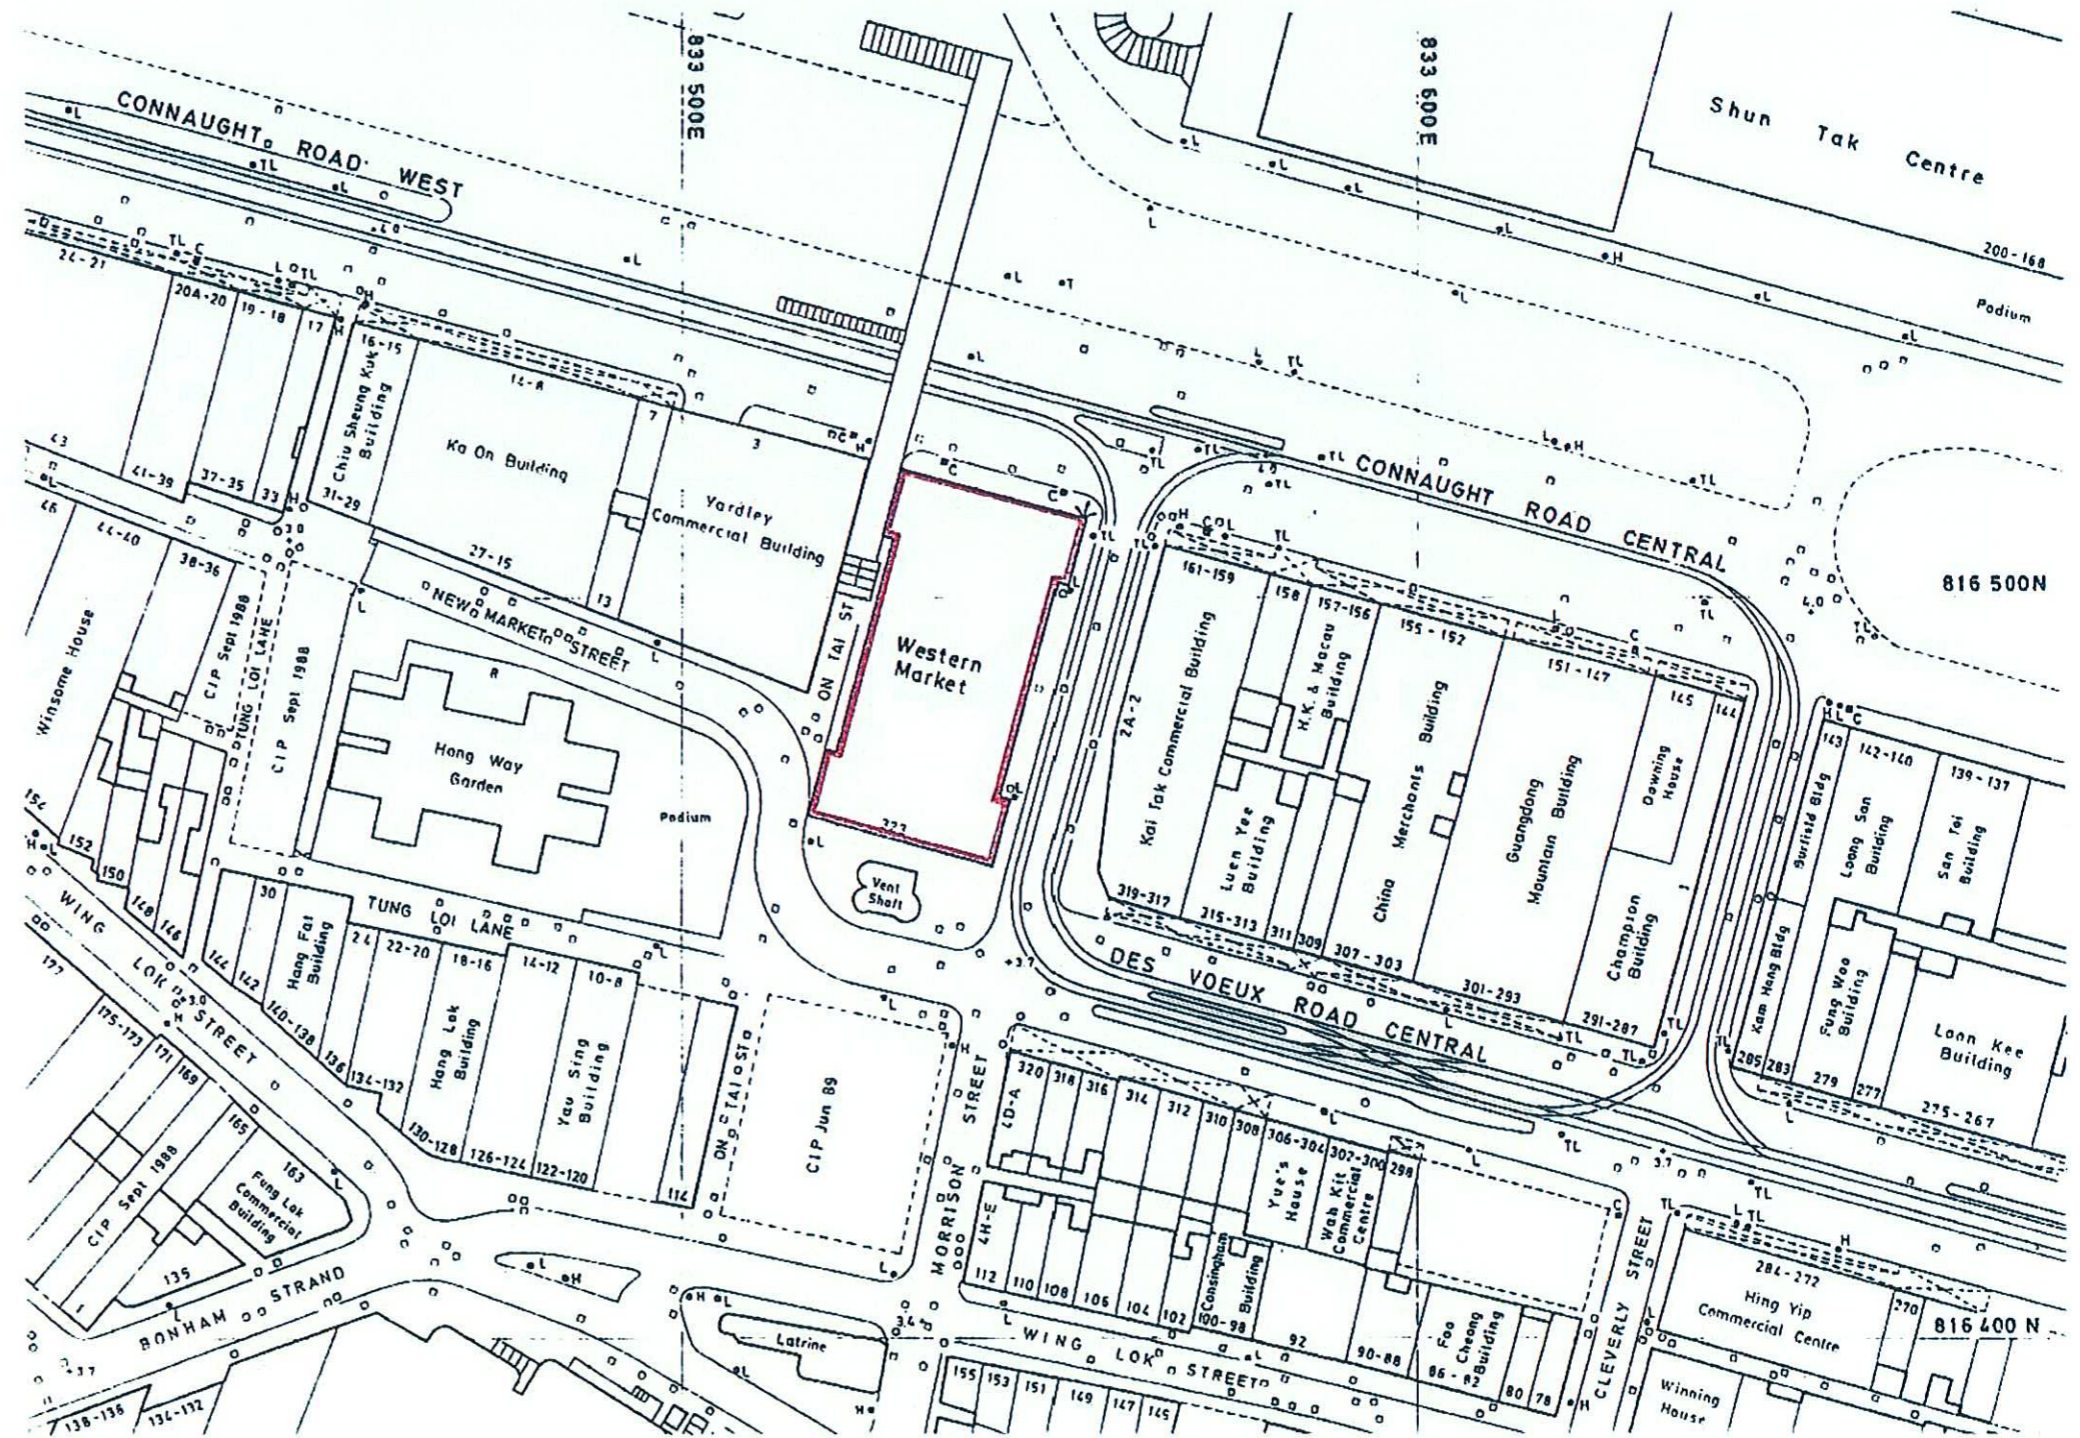

SCALE 1:1 000

METRES 20 0 20 40 60 80 100 METRES

In pursuance to GR 475, this plan has been prepared by the District Survey Office, Hong Kong, Survey and Mapping Office, Buildings and Lands Department, under the Authority of the Government Land Surveyor.

A.K. Chui (A.K. CHUI)
SECRETARY FOR RECREATION & CULTURE
DATE 13 June 1990