



ANTIQUITIES AND MONUMENTS ORDINANCE (CAP.53)

PLAN OF TANG CHUNG LING ANCESTRAL HALL

AT LUNG YEUK TAU, FANLING, NEW TERRITORIES

DEPOSITED IN THE NORTH NEW TERRITORIES LAND REGISTRY

UNDER SECTION 3(4)

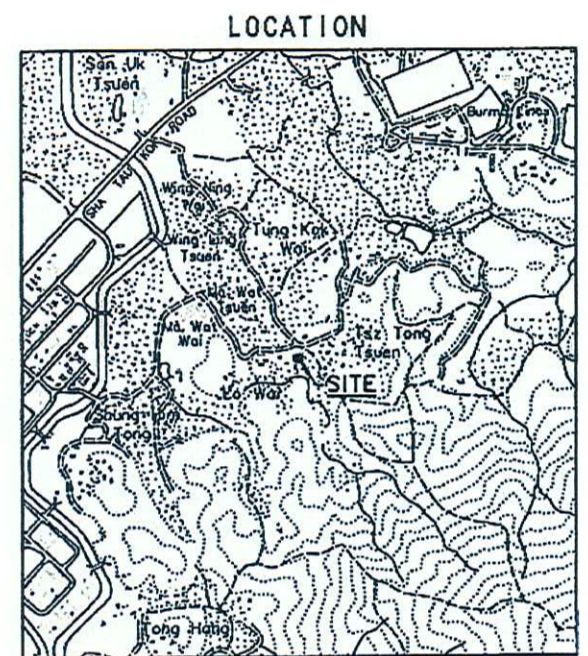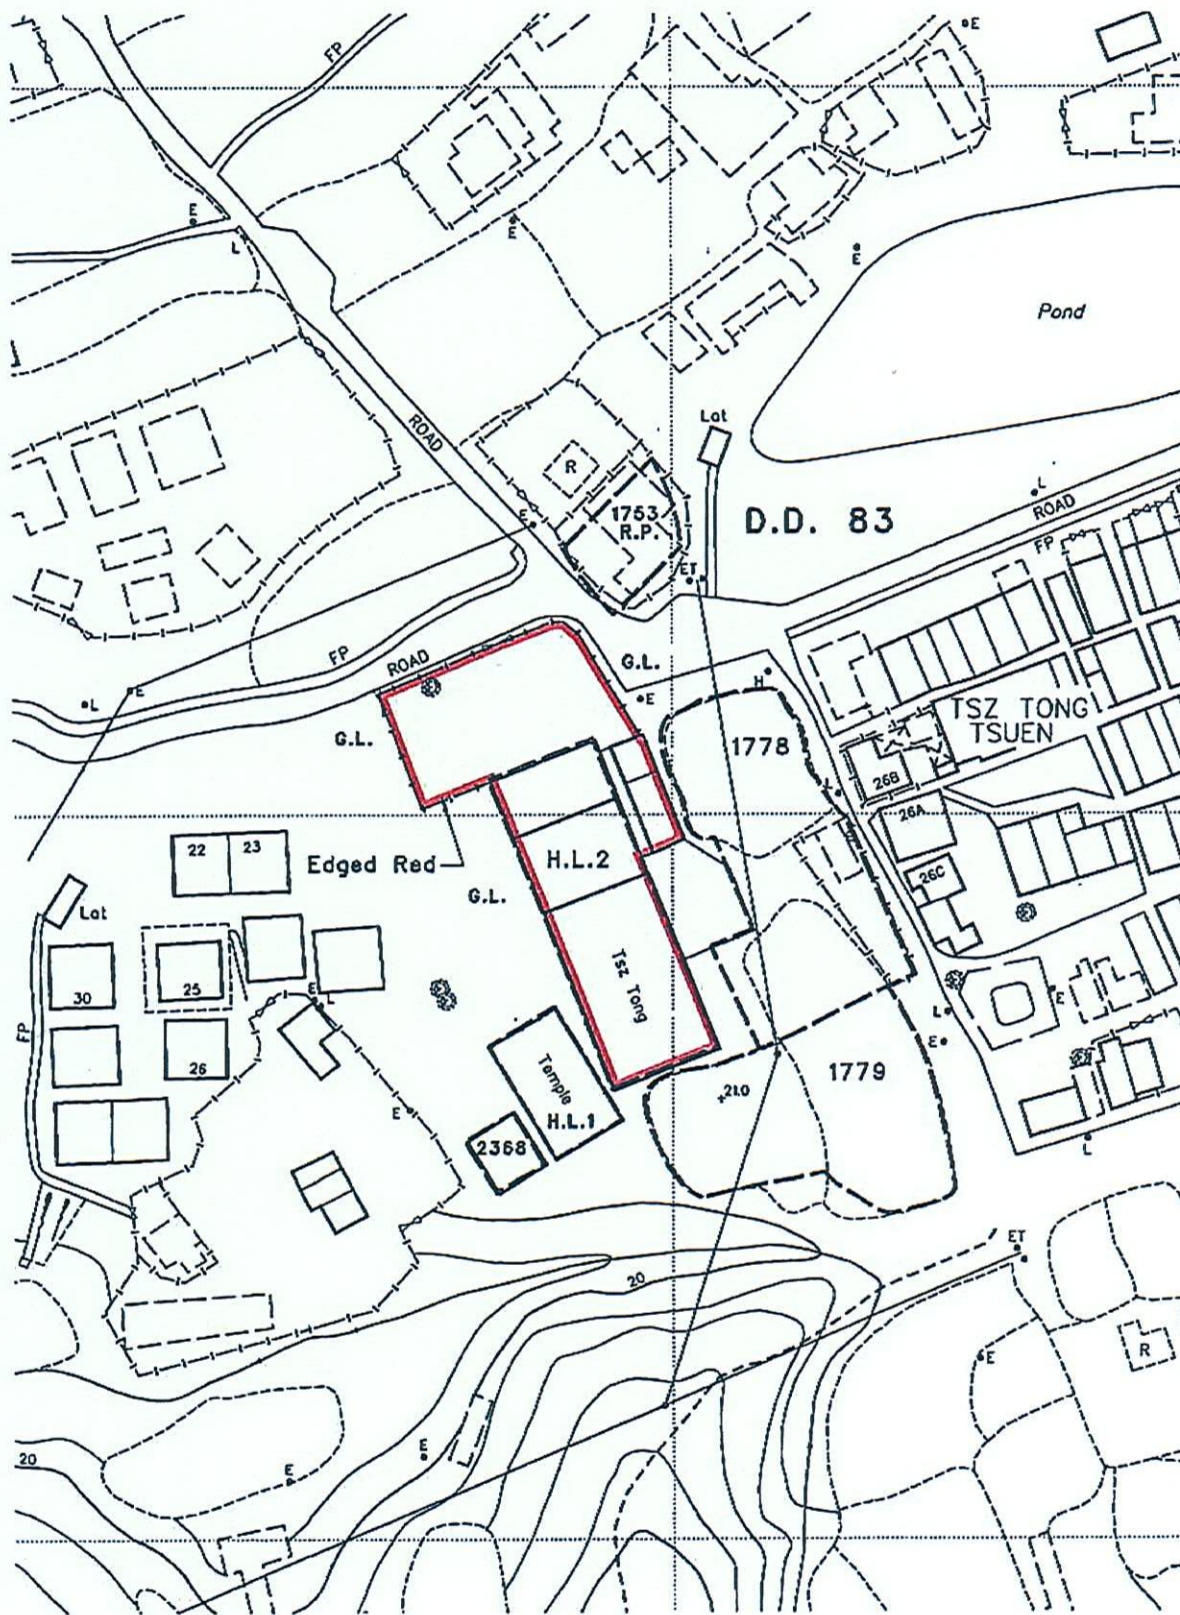

SCALE 1 : 20000

EDGED RED AREA 1 330 SQUARE METRES (ABOUT)

SCALE 1:1000



( CHAU TAK HAY )

Secretary for Broadcasting, Culture and Sport

Date 22 October 1997



District Survey Office, North  
Lands Department

Survey Sheet No. 3-SW-8D  
File No. LD DSO/N 14/2/4/3  
PLAN No. DND 1