


比例 SCALE 1 : 20000

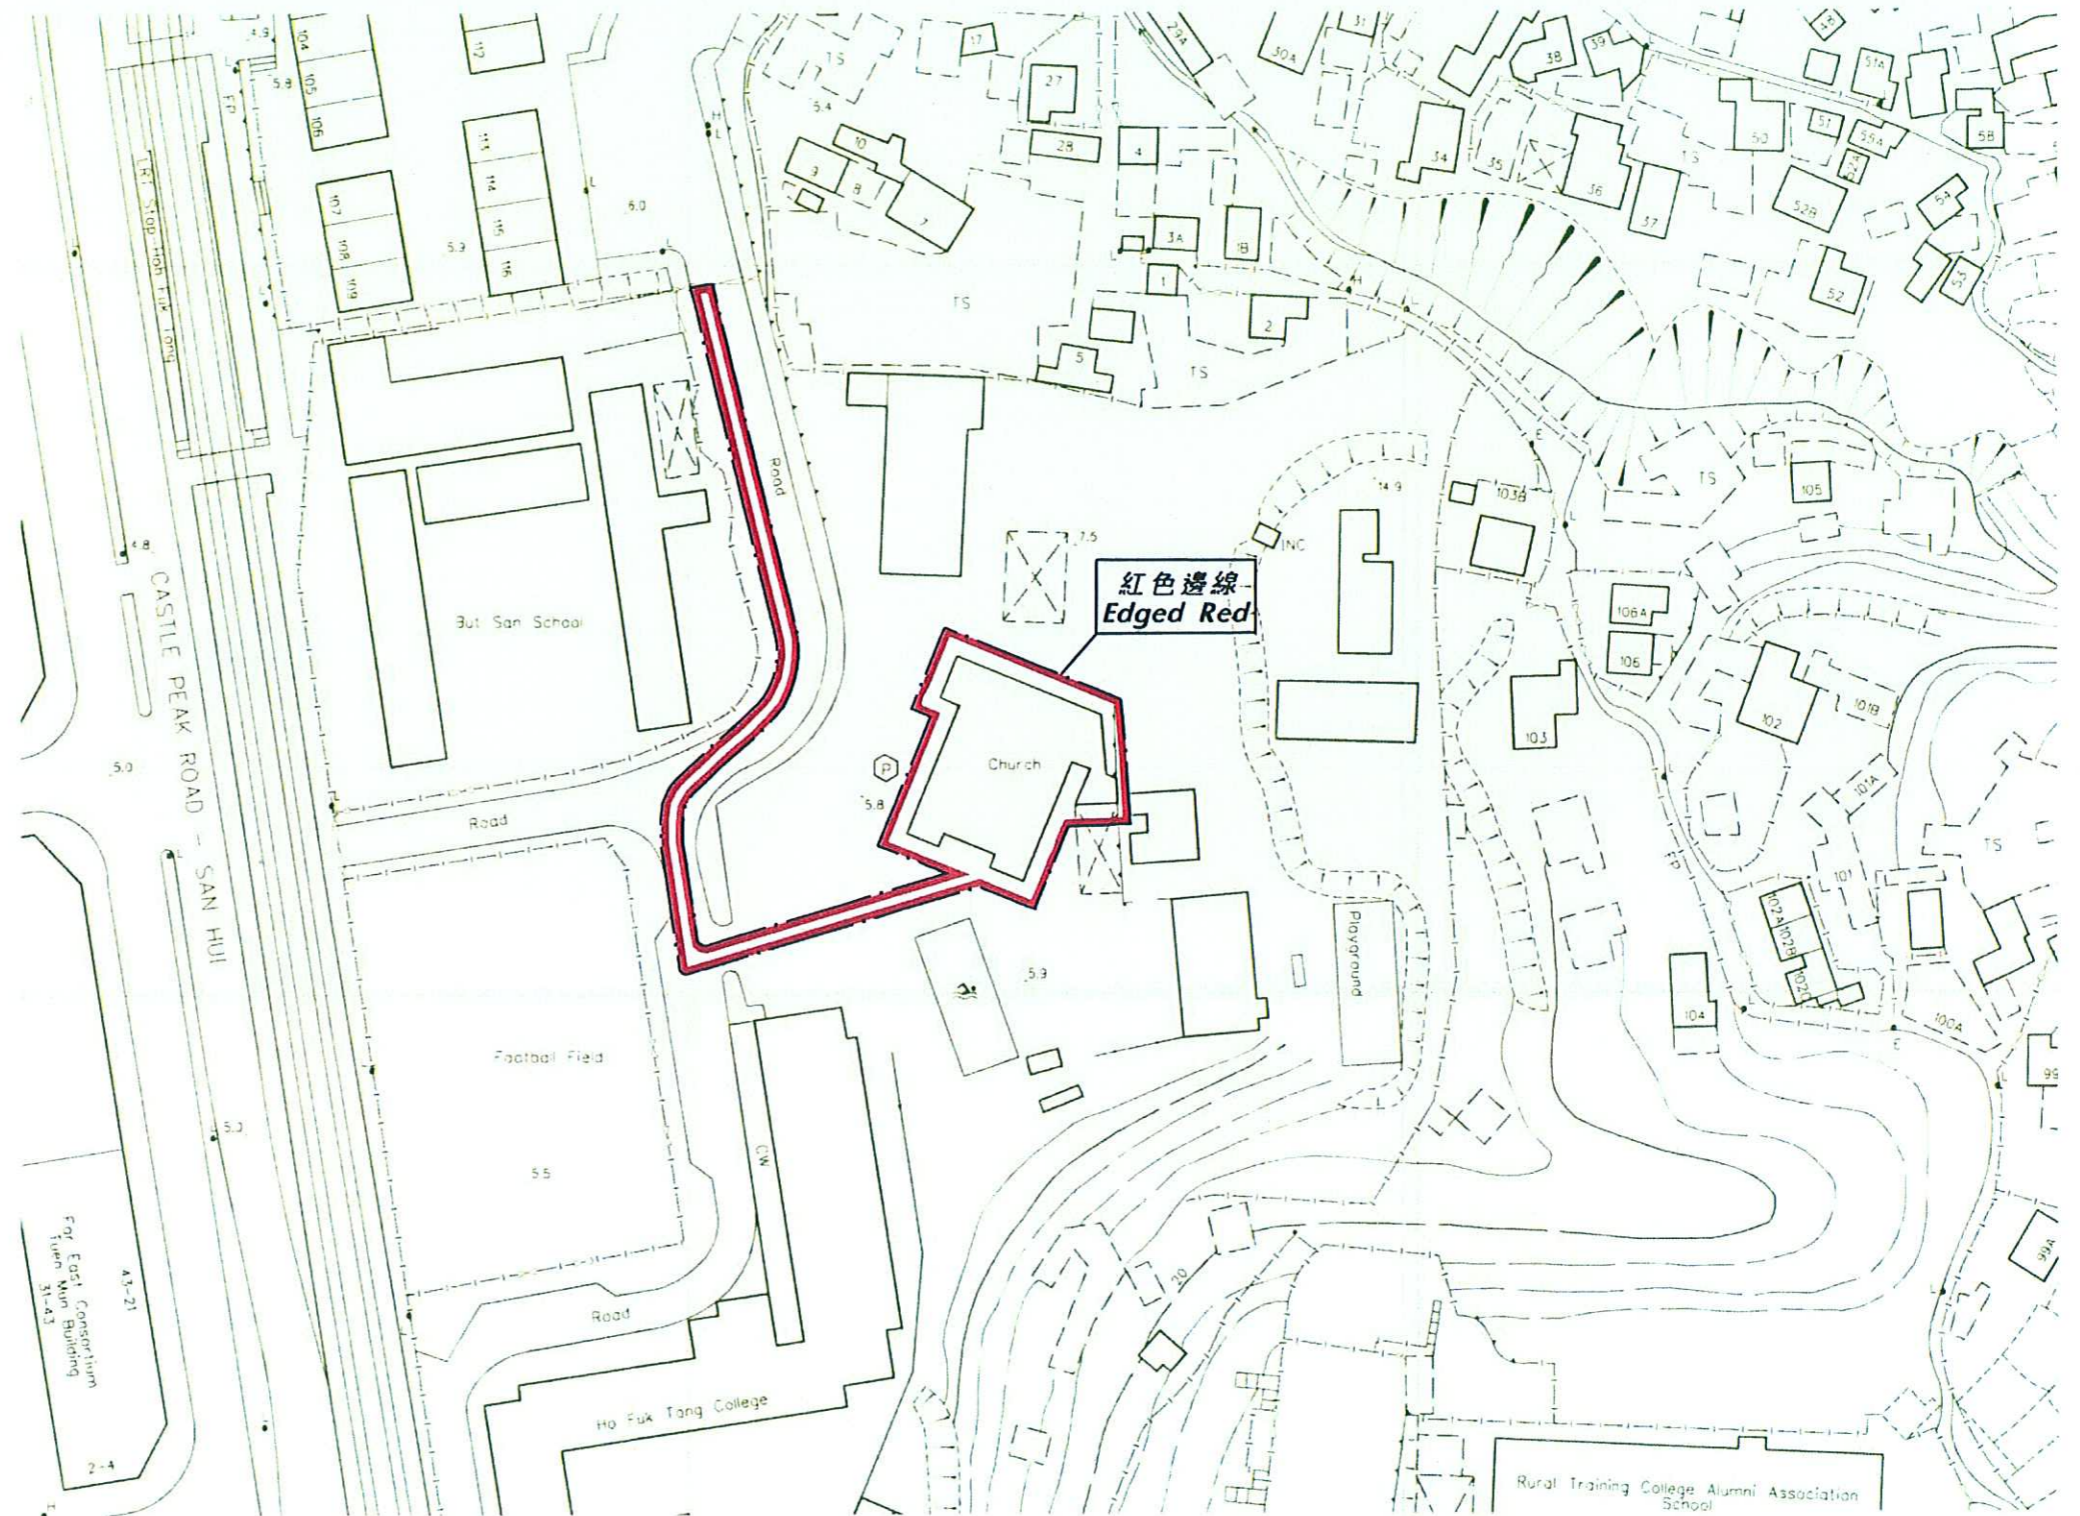

以紅色邊線標示的面積約為 1 250 平方米 EDGED RED AREA 1 250 SQUARE METRES (ABOUT)



*Patrick C. P. Ho*

(何志平 Dr. Patrick C. P. HO)  
民政事務局長 Secretary for Home Affairs  
日期 Date 19 March 2004



地政總署 屯門測量處  
District Survey Office, Tuen Mun  
Lands Department

古物及古蹟條例 (第 53 章)  
根據第3(4)條存放於新界屯門土地註冊處的新界屯門何福堂會所內稱為馬禮遜樓的建築物及其鄰接土地圖則  
ANTIQUITIES AND MONUMENTS ORDINANCE (CAP.53)  
PLAN OF THE BUILDING KNOWN AS "馬禮遜樓" AND ITS ADJOINING LAND WITHIN  
THE HOH FUK TONG CENTRE (ALSO KNOWN AS HO FUK TONG CENTRE), TUEN MUN, NEW TERRITORIES  
DEPOSITED IN THE TUEN MUN NEW TERRITORIES LAND REGISTRY UNDER SECTION 3(4)

檔案編號 File No. LD DSO/TM 13/25  
測量圖編號 Survey Sheet No. 6-SW-6B  
發展藍圖編號 Layout Plan No. -----  
參考圖編號 Reference Plan No. -----  
圖則編號 PLAN No. TMM2045e